




AL HAMRA REAL ESTATE DEVELOPMENT

The information contained in this document is property of AL HAMRA REAL ESTATE DEVELOPMENT. Its use is limited to the purpose of this project and its spreading, duplication or reproduction in whole or in part is prohibited without the written consent of AL HAMRA REAL ESTATE DEVELOPMENT.

KEY PLAN:

GENERAL NOTES:

1. ALL DIMENSIONS ARE IN MILLIMETERS AND LEVELS ARE IN METERS UNLESS NOTED OTHERWISE.
2. DO NOT SCALE FROM THIS DRAWING. ONLY WRITTEN DIMENSIONS ARE TO BE FOLLOWED. MENTIONED SIZE DRAWING SET IS FULL SIZE.

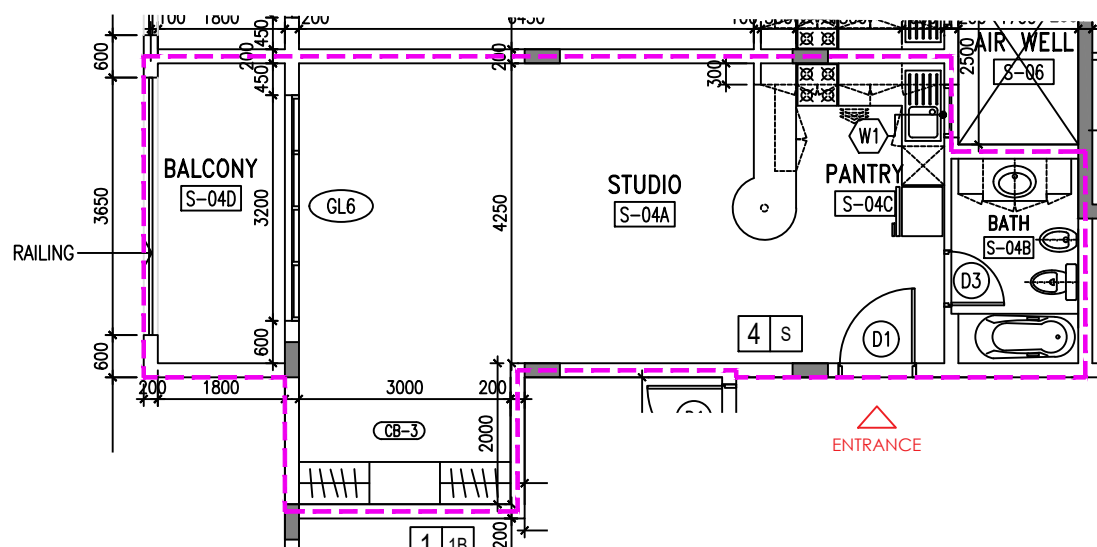

A101 FLOOR PLAN - STUDIO
1:100

Drawing Title:

Floor plan - Unit Type /Studio
GOLF BUILDINGS @ AHV

A101

Date: 17.06.2022

Drawn: SR

Scale: 1:100 @ A4

Revision: 00




AL HAMRA REAL ESTATE DEVELOPMENT

The information contained in this document is property of AL HAMRA REAL ESTATE DEVELOPMENT. Its use is limited to the purpose of this project and its spreading, duplication or reproduction in whole or in part is prohibited without the written consent of AL HAMRA REAL ESTATE DEVELOPMENT.

KEY PLAN:

GENERAL NOTES:

1. ALL DIMENSIONS ARE IN MILLIMETERS AND LEVELS ARE IN METERS UNLESS NOTED OTHERWISE.
2. DO NOT SCALE FROM THIS DRAWING. ONLY WRITTEN DIMENSIONS ARE TO BE FOLLOWED. MENTIONED SIZE DRAWING SET IS FULL SIZE.

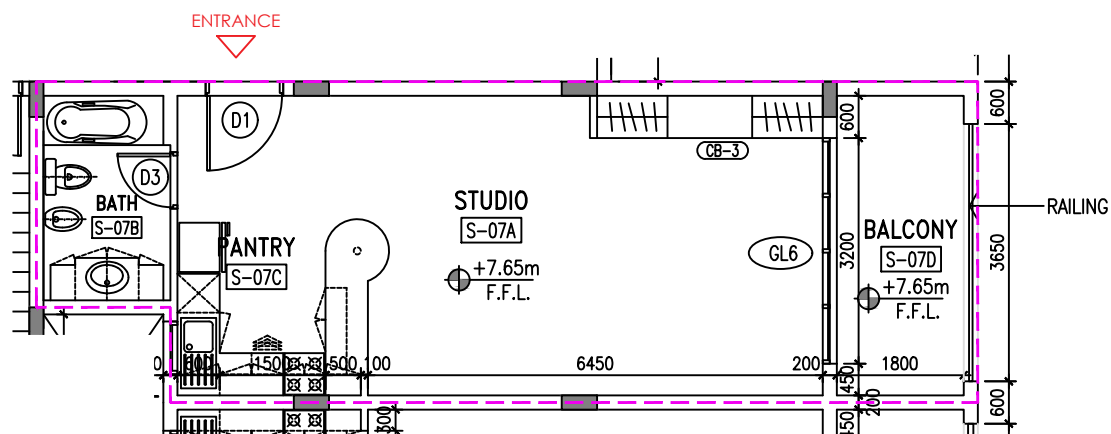

A102 FLOOR PLAN - STUDIO-T2
1:100

Drawing Title:

Floor plan - Unit Type /Studio-T2
GOLF BUILDINGS @ AHV

A102

Date: 17.06.2022

Drawn: SR

Scale: 1:100 @ A4

Revision: 00

1 BED ROOM APARTMENT WITH SINGLE BALCONY



AL HAMRA REAL ESTATE DEVELOPMENT

The information contained in this document is property of AL HAMRA REAL ESTATE DEVELOPMENT. Its use is limited to the purpose of this project and its spreading, duplication or reproduction in whole or in part is prohibited without the written consent of AL HAMRA REAL ESTATE DEVELOPMENT.

KEY PLAN:

GENERAL NOTES:

1. ALL DIMENSIONS ARE IN MILLIMETERS AND LEVELS ARE IN METERS UNLESS NOTED OTHERWISE.
2. DO NOT SCALE FROM THIS DRAWING. ONLY WRITTEN DIMENSIONS ARE TO BE FOLLOWED. MENTIONED SIZE DRAWING SET IS FULL SIZE.

Drawing Title:

Floor plan - Unit Type /1BR
GOLF BUILDINGS @ AHV


A103

Date: 17.06.2022

Drawn: SR

Scale: 1:100 @ A4

Revision: 00

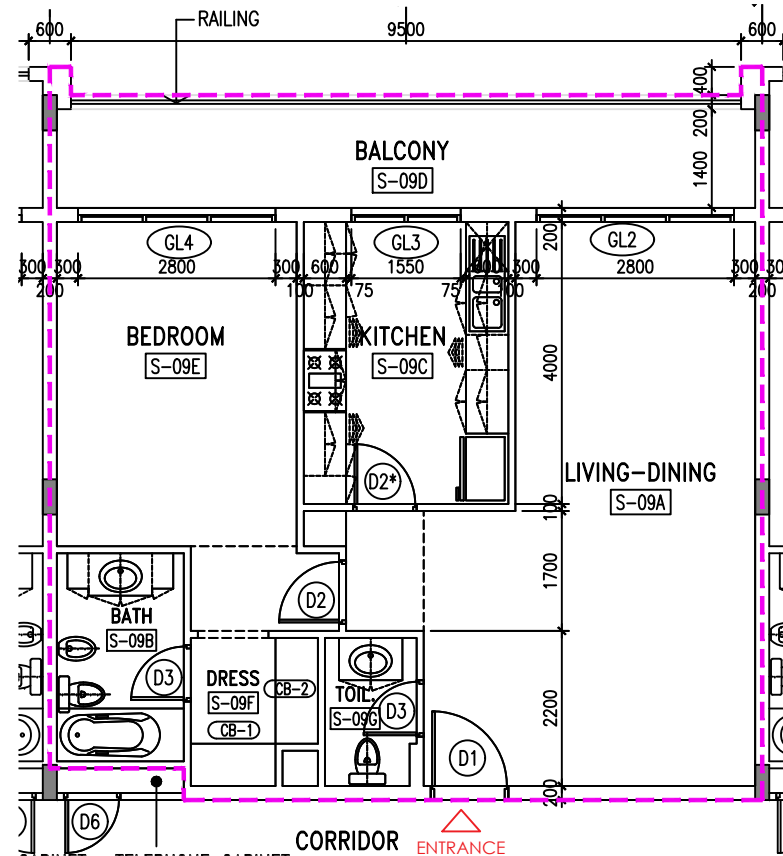

A103 FLOOR PLAN - 1 BED ROOM
1:100

1 BED ROOM APARTMENT WITH DOUBLE BALCONY




AL HAMRA REAL ESTATE DEVELOPMENT

The information contained in this document is property of AL HAMRA REAL ESTATE DEVELOPMENT. Its use is limited to the purpose of this project and its spreading, duplication or reproduction in whole or in part is prohibited without the written consent of AL HAMRA REAL ESTATE DEVELOPMENT.

KEY PLAN:

GENERAL NOTES:

1. ALL DIMENSIONS ARE IN MILLIMETERS AND LEVELS ARE IN METERS UNLESS NOTED OTHERWISE.
2. DO NOT SCALE FROM THIS DRAWING. ONLY WRITTEN DIMENSIONS ARE TO BE FOLLOWED. MENTIONED SIZE DRAWING SET IS FULL SIZE.

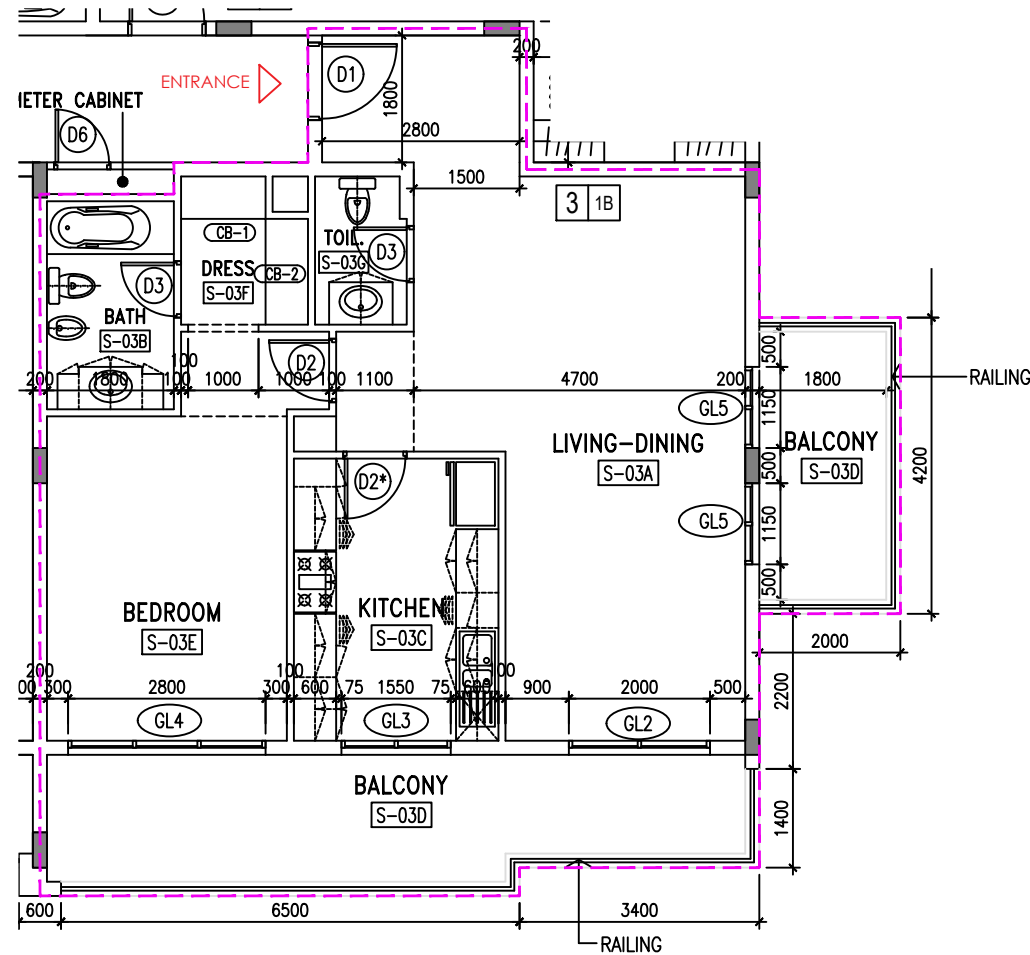

Drawing Title:

Floor plan - Unit Type /1BR
GOLF BUILDINGS @ AHV

A104


Date: 17.06.2022

Drawn: SR

Scale: 1:100 @ A4

Revision: 00

A104 FLOOR PLAN - 1 BED ROOM
1:100

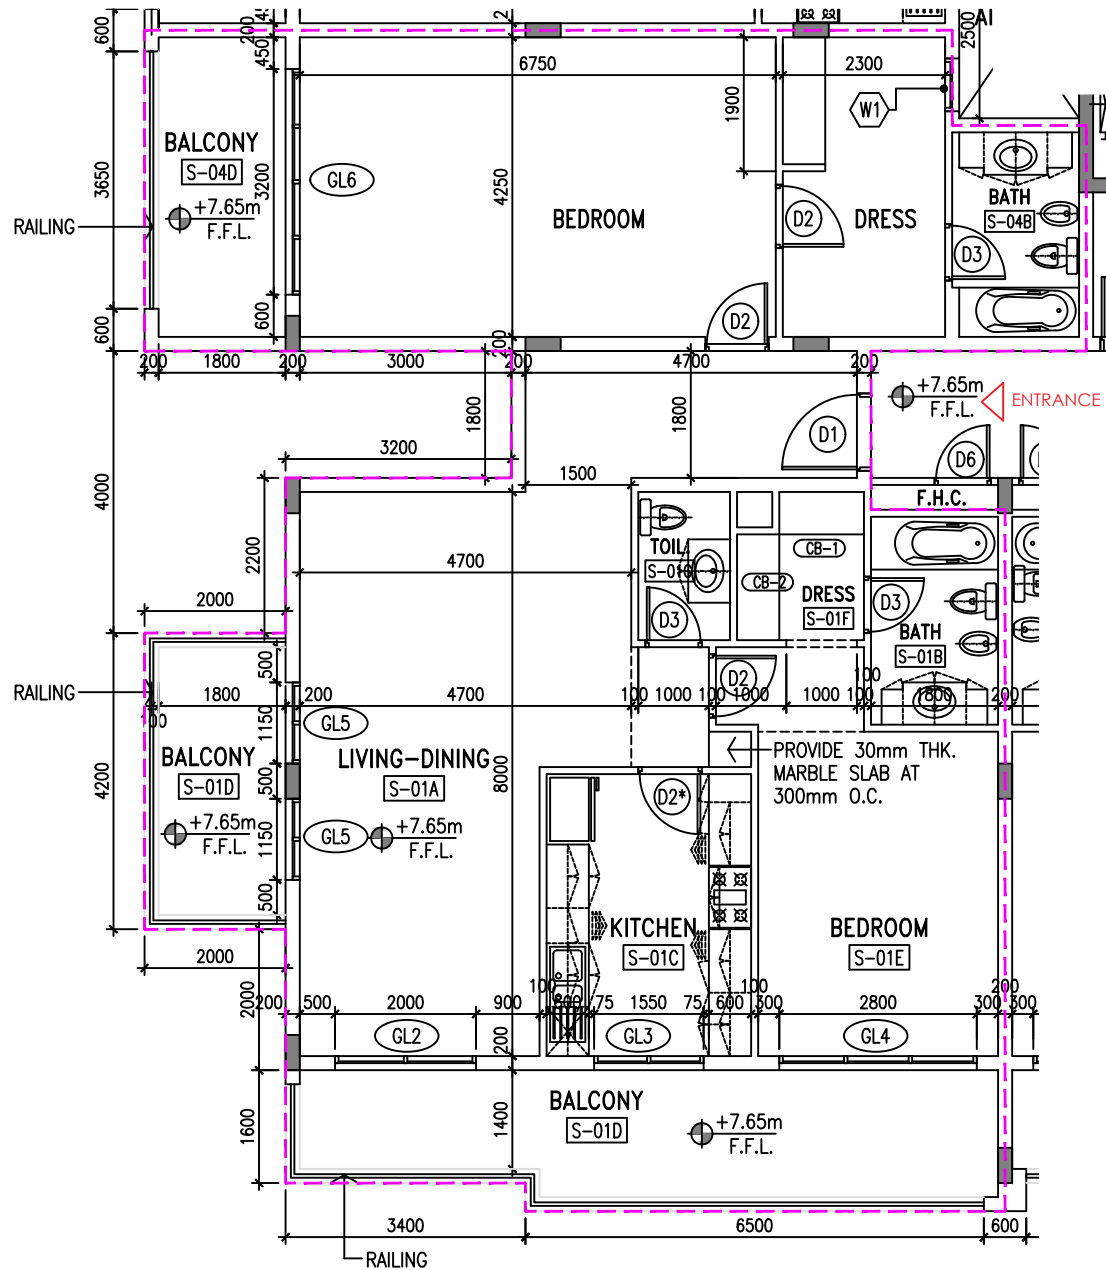

AL HAMRA REAL ESTATE DEVELOPMENT

The information contained in this document is property of AL HAMRA REAL ESTATE DEVELOPMENT. Its use is limited to the purpose of this project and its spreading, duplication or reproduction in whole or in part is prohibited without the written consent of AL HAMRA REAL ESTATE DEVELOPMENT.

KEY PLAN:

GENERAL NOTES:

1. ALL DIMENSIONS ARE IN MILLIMETERS AND LEVELS ARE IN METERS UNLESS NOTED OTHERWISE.
2. DO NOT SCALE FROM THIS DRAWING. ONLY WRITTEN DIMENSIONS ARE TO BE FOLLOWED. MENTIONED SIZE DRAWING SET IS FULL SIZE.

Drawing Title:

Floor plan - Unit Type /2BR
GOLF BUILDINGS @ AHV

A105

Date: 17.06.2022

Drawn: SR

Scale: 1:100 @ A4

Revision: 00

A105 FLOOR PLAN - 2 BED ROOM
1:100