


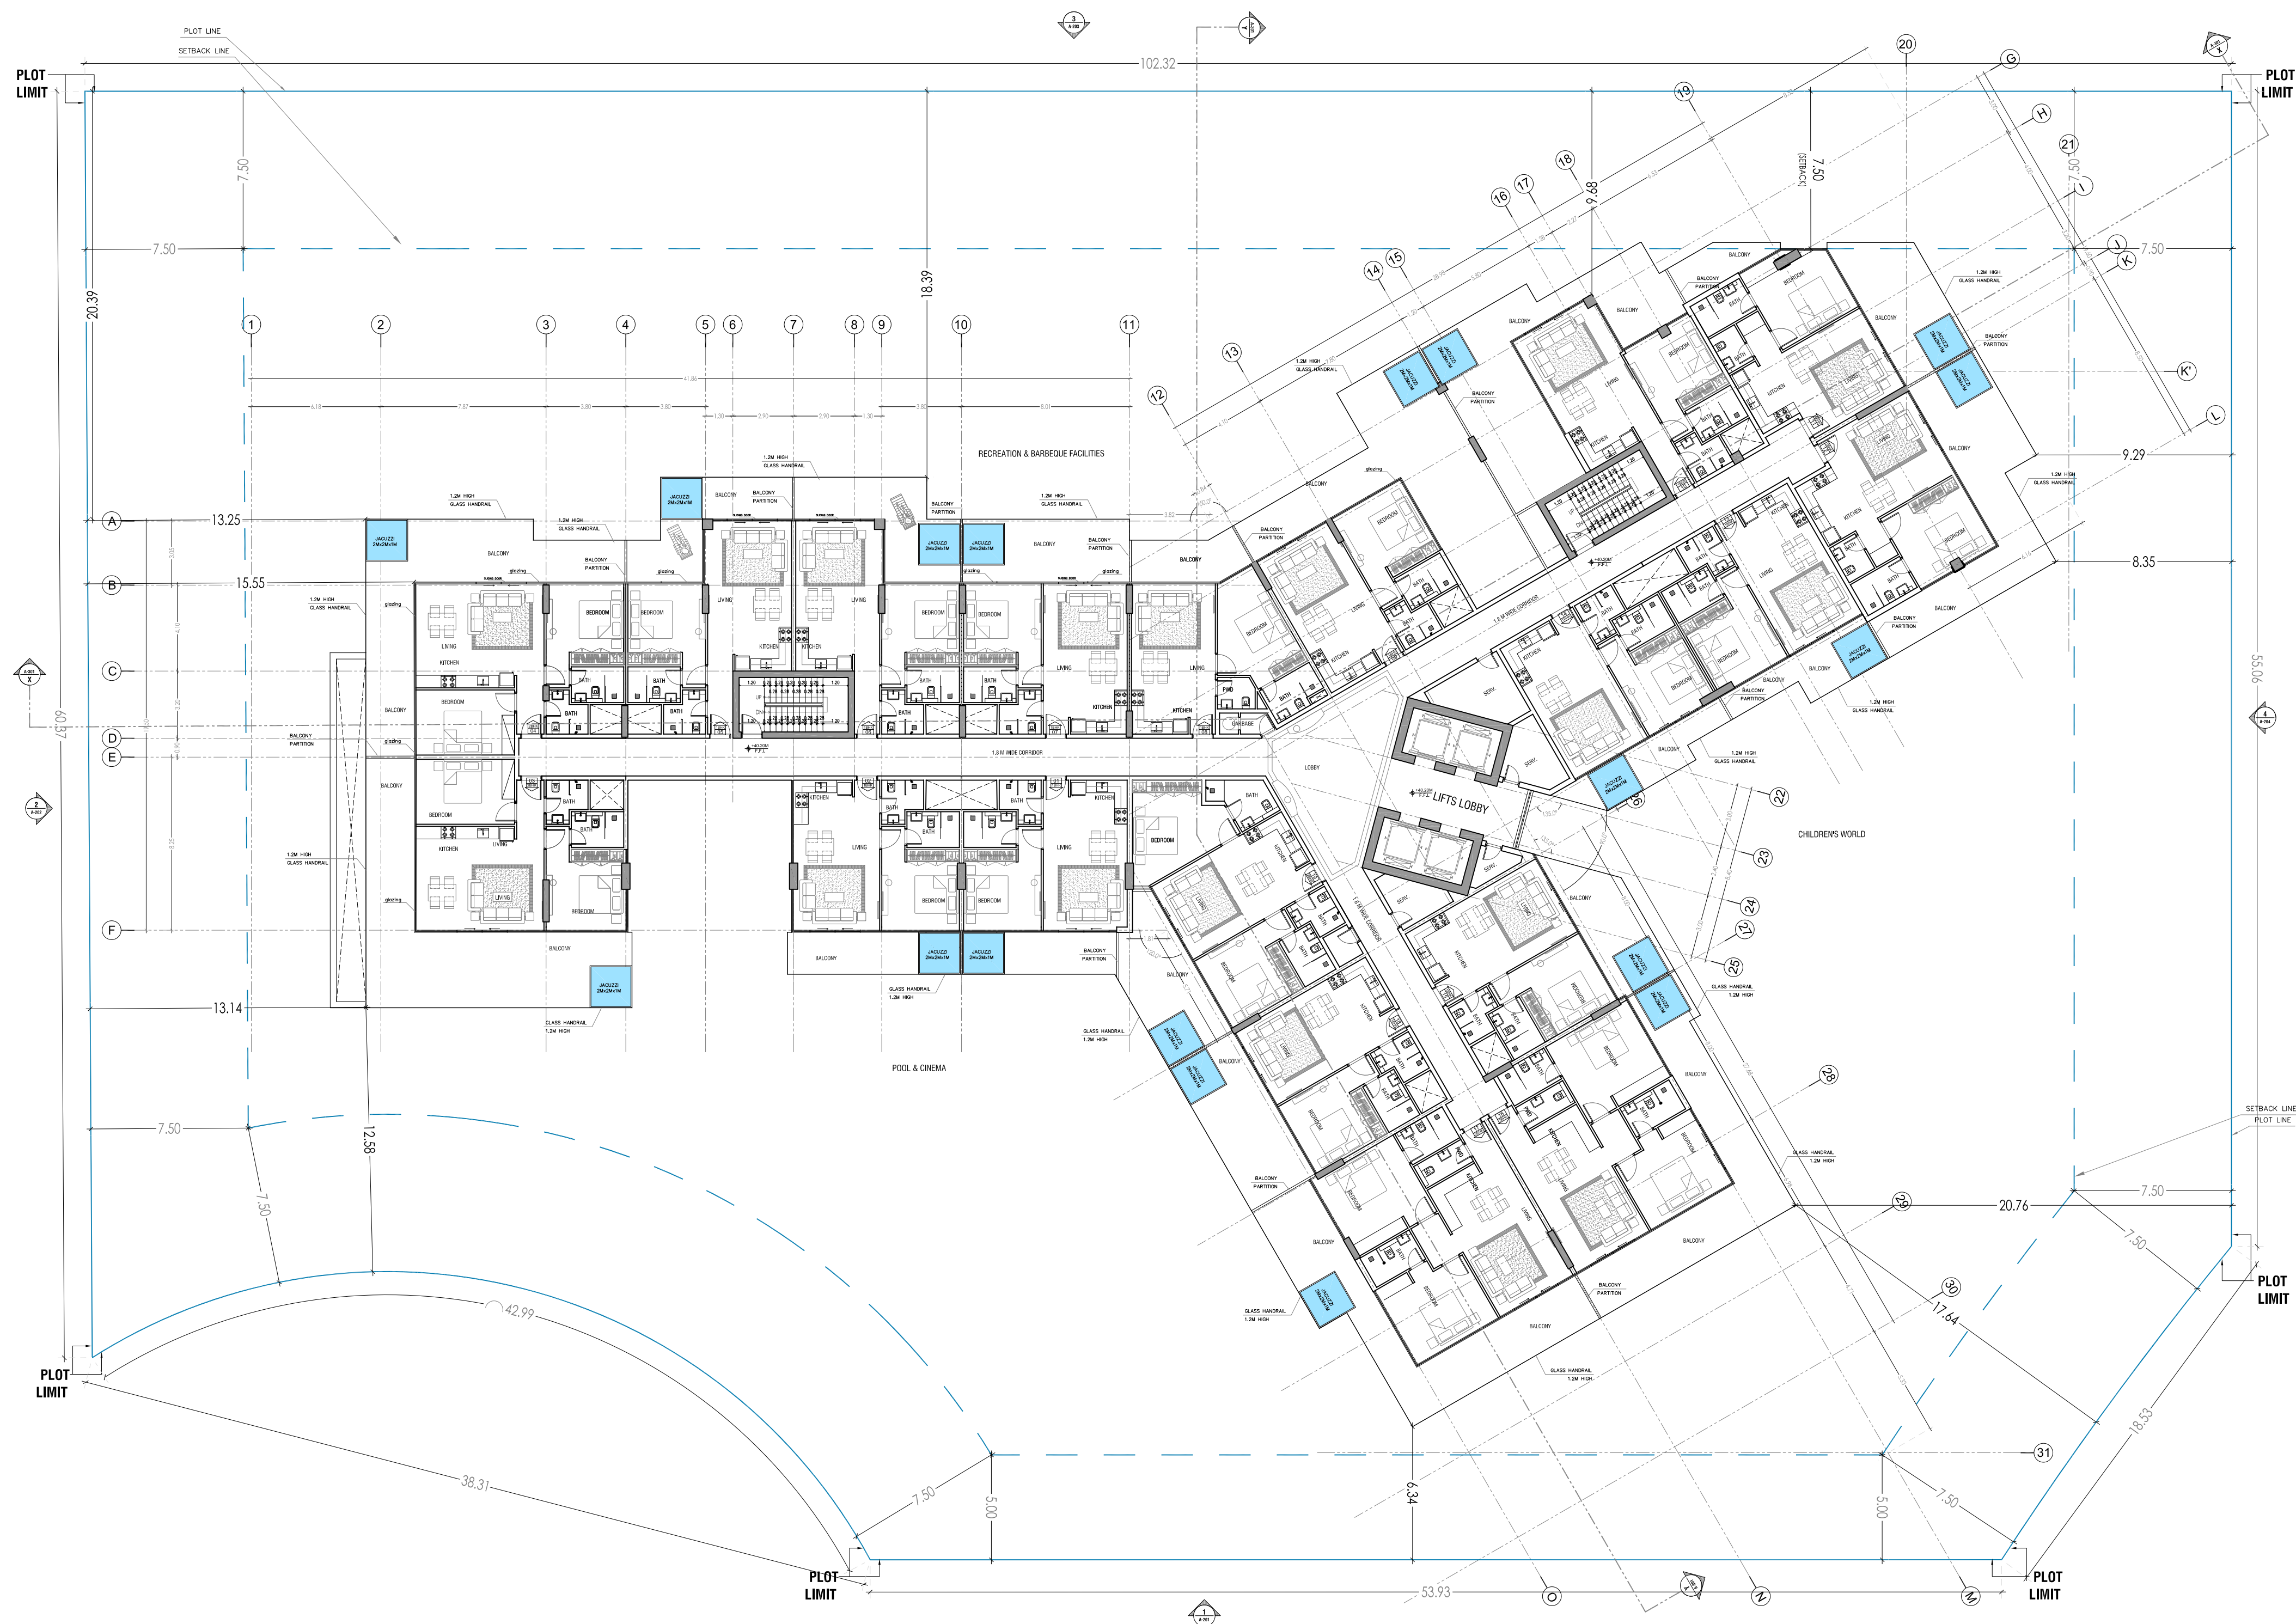

AUTHORITY STAMP:

GENERAL NOTES:

1. THIS DRAWING IS THE PROPERTY OF EDMAC CONSULTING, ITS COPYRIGHT IS RESERVED WITH THEM, IT MUST NOT BE RETAINED, COPIED OR REPRODUCED IN ANY FORM WITHOUT THE WRITTEN CONSENT OF EDMAC CONSULTING.
2. ALL DIMENSIONS ARE IN MILLIMETERS UNLESS OTHERWISE NOTED. DO NOT SCALE DRAWING, ONLY WRITTEN DIMENSIONS ARE TO BE FOLLOWED. IMPERIAL DIMENSIONS ARE APPROXIMATE.
3. ALL DIMENSIONS TO BE VERIFIED BY THE CONTRACTOR AND DISCREPANCIES, IF ANY, REPORTED TO THE CONSULTANT BEFORE COMMENCING ANY WORK ON SITE.
4. THIS DRAWING SHOULD BE READ IN CONJUNCTION WITH RELEVANT ARCHITECTURAL, STRUCTURAL AND SERVICES DRAWINGS, SPECIFICATIONS AND DETAILS.
5. ALL THE CONSTRUCTION WORK RELATED TO THIS PROJECT SHALL BE CARRIED OUT BY CONTRACTOR FULLY ACCORDANCE WITH LOCAL AUTHORITY REQUIREMENT, COMPLIANCE WITH REGULATIONS AND TO THE BEST STANDARDS & QUALITY OF PRACTICE.
6. "IN CASE, AT THE TIME OF SIGNING THE LETTER OF AWARD (LOA) IF THE TENDER DRAWINGS ARE INCLUDED IN THE LOA/CONTRACT PENDING APPROVAL OF THE AUTHORITIES, THE AUTHORITY APPROVED DRAWINGS SHALL REPLACE THE TENDER DRAWINGS AS CONTRACT DRAWINGS"

KEY PLAN :

NOTE :

PROJECT STAGE :

Rev. No.	Discription	Date	Drawn	Checked

CLIENT :
Mr. NAVNEET KUMAR MANDHANI
PRADEEP SINGH
SHAHZAD NARAIN SAXENA RAJ NARAIN JOHRI

CONSULTANT:
EDMAC
ENGINEERING CONSULTANT
P.O.Box: 14330 P.O.Box: 2450
DUBAI, UAE FARAMA, UAE
Tel : +971 4 256 6993 Tel : +971 9 222 2344
Fax : +971 4 256 6994 Fax : +971 9 222 2340
Email: info@edmac.ae www.edmac.ae

CONTRACTOR :

PLOT NO:

6730125

PROJECT TITLE :

**PROPOSED G+P+15
RESIDENTIAL BUILDING
AT AL BARSHA SOUTH THIRD**


PLOT NO. : 6730125 LOCALITY : AL BARSHA SOUTH THIRD
SCALE : 1 : 200 DATE : DEC 2023

NORTH
DRAWN :
CHECKED :
APPROVED :

DWG NAME :
10TH FLOOR PLAN

PROJECT NO. : DWG NO. : REV NO. :
..... AR-112

A 10TH FLOOR PLAN
AR-112 1:200

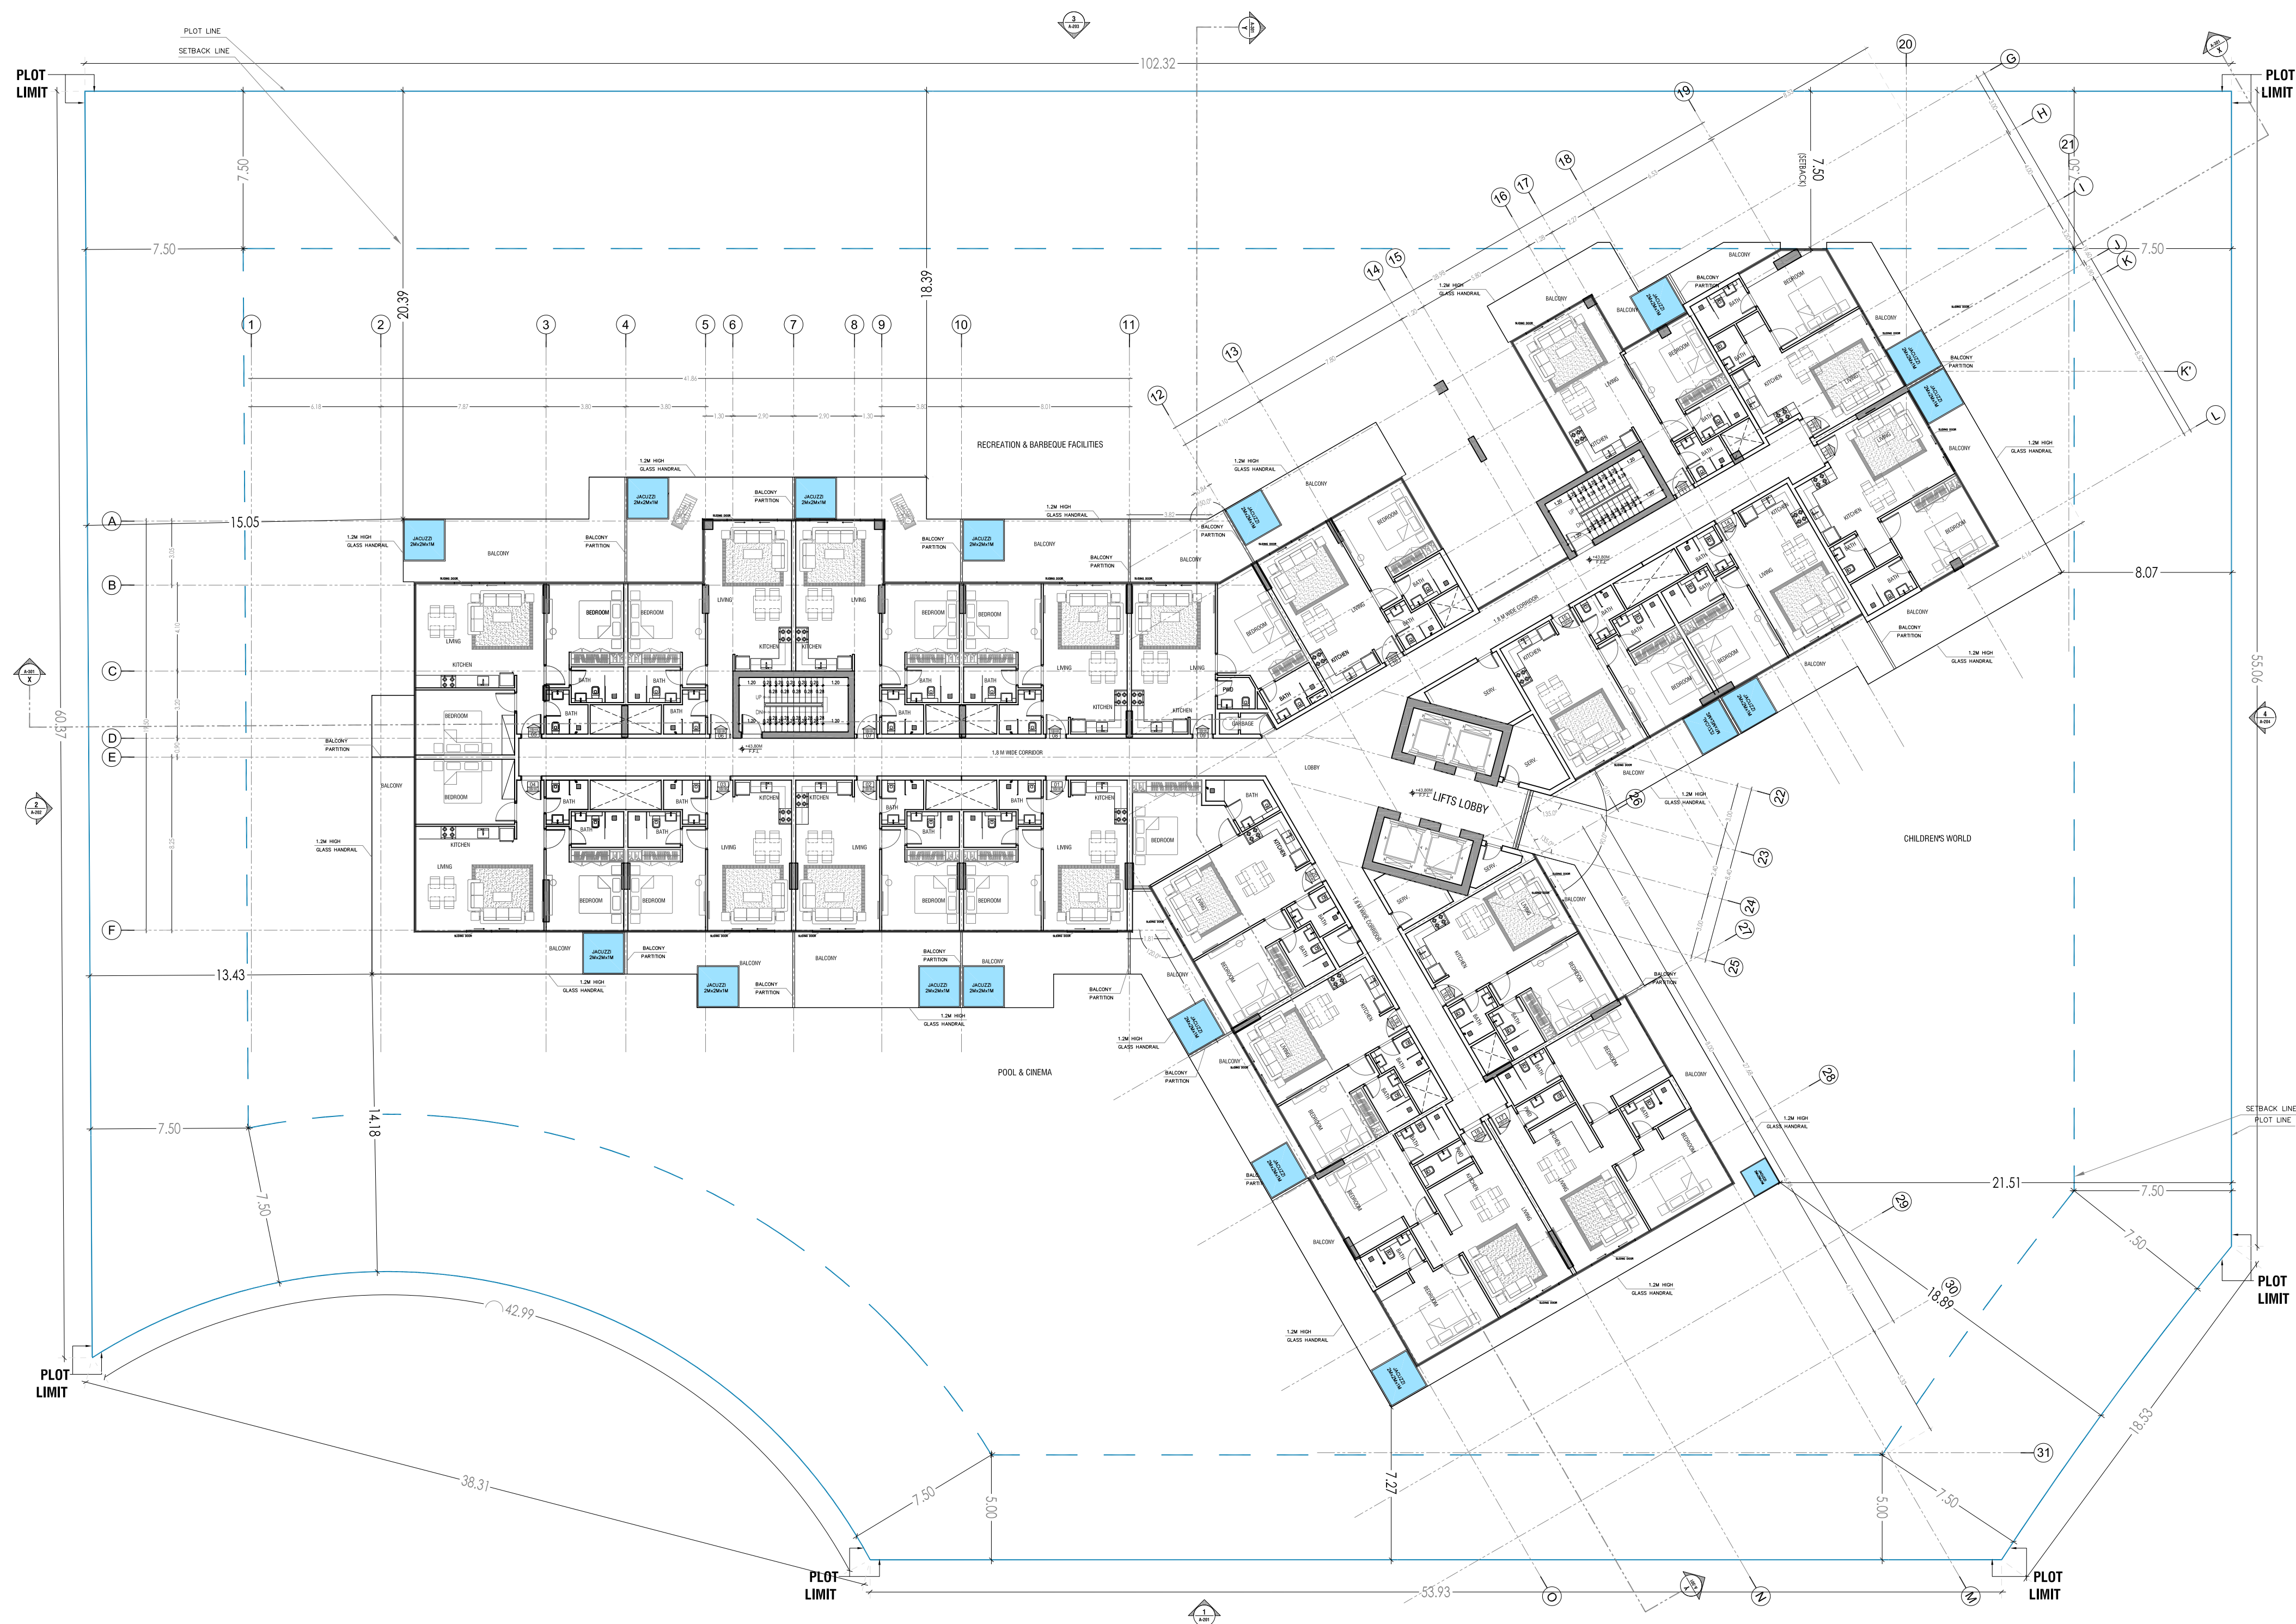

A 11TH FLOOR PLAN
AR-113 1:200

AUTHORITY STAMP:

GENERAL NOTES:

1. THIS DRAWING IS THE PROPERTY OF EDMAC CONSULTING, ITS COPYRIGHT IS RESERVED WITH THEM, IT MUST NOT BE RETAINED, COPIED OR REPRODUCED IN ANY FORM WITHOUT THE WRITTEN CONSENT OF EDMAC CONSULTING.
2. ALL DIMENSIONS ARE IN MILLIMETERS UNLESS OTHERWISE NOTED. DO NOT SCALE DRAWING, ONLY WRITTEN DIMENSIONS ARE TO BE FOLLOWED. IMPERIAL DIMENSIONS ARE APPROXIMATE.
3. ALL DIMENSIONS TO BE VERIFIED BY THE CONTRACTOR AND DISCREPANCIES, IF ANY, REPORTED TO THE CONSULTANT BEFORE COMMENCING ANY WORK ON SITE.
4. THIS DRAWING SHOULD BE READ IN CONJUNCTION WITH RELEVANT ARCHITECTURAL, STRUCTURAL AND SERVICES DRAWINGS, SPECIFICATIONS AND DETAILS.
5. ALL THE CONSTRUCTION WORK RELATED TO THIS PROJECT SHALL BE CARRIED OUT BY CONTRACTOR FULLY ACCORDANCE WITH LOCAL AUTHORITY REQUIREMENT, COMPLIANCE WITH REGULATIONS AND TO THE BEST STANDARDS & QUALITY OF PRACTICE.
6. "IN CASE, AT THE TIME OF SIGNING THE LETTER OF AWARD (LOA) IF THE TENDER DRAWINGS ARE INCLUDED IN THE LOA/CONTRACT PENDING APPROVAL OF THE AUTHORITIES, THE AUTHORITY APPROVED DRAWINGS SHALL REPLACE THE TENDER DRAWINGS AS CONTRACT DRAWINGS"

KEY PLAN :

NOTE :

PROJECT STAGE :

Rev. No.	Discription	Date	Drawn	Checked

CLIENT :
Mr. NAVNEET KUMAR MANDHANI
PRADEEP SINGH
SHAHZAD NARAIN SAXENA RAJ NARAIN JOHRI

CONSULTANT:

إدماك للاستشارات الهندسية
EDMAC
ENGINEERING CONSULTANT

P.O.Box: 14330
Dubai, UAE
Tel : +971 4 256 6993
Fax : +971 4 256 6994
Email: info@edmac.ae

P.O.Box: 2450
Dubai, UAE
Tel : +971 9 222 2344
Fax : +971 9 222 2345
www.edmac.ae

CONTRACTOR :

PLOT NO:
6730125

PROJECT TITLE :
**PROPOSED G+P+15
RESIDENTIAL BUILDING
AT AL BARSHA SOUTH THIRD**

PLOT NO. : 6730125	LOCALITY : AL BARSHA SOUTH THIRD
SCALE : 1 : 200	DATE : DEC 2023

NORTH 	DRAWN :
	CHECKED :
	APPROVED :

DWG NAME :
11TH FLOOR PLAN

PROJECT NO. :	DWG NO. : AR-113	REV NO. :
------------------------	---------------------	---------------



PROJECT NO. :	DWG NO. : AR-111	REV NO. :
---------------	---------------------	-----------



AUTHORITY STAMP:

GENERAL NOTES:

1. THIS DRAWING IS THE PROPERTY OF EDMAC CONSULTING, ITS COPYRIGHT IS RESERVED WITH THEM, IT MUST NOT BE RETAINED, COPIED OR REPRODUCED IN ANY FORM WITHOUT THE WRITTEN CONSENT OF EDMAC CONSULTING.
2. ALL DIMENSIONS ARE IN MILLIMETERS UNLESS OTHERWISE NOTED. DO NOT SCALE DRAWING, ONLY WRITTEN DIMENSIONS ARE TO BE FOLLOWED. IMPERIAL DIMENSIONS ARE APPROXIMATE.
3. ALL DIMENSIONS TO BE VERIFIED BY THE CONTRACTOR AND DISCREPANCIES, IF ANY, REPORTED TO THE CONSULTANT BEFORE COMMENCING ANY WORK ON SITE.
4. THIS DRAWING SHOULD BE READ IN CONJUNCTION WITH RELEVANT ARCHITECTURAL, STRUCTURAL AND SERVICES DRAWINGS, SPECIFICATIONS AND DETAILS.
5. ALL THE CONSTRUCTION WORK RELATED TO THIS PROJECT SHALL BE CARRIED OUT BY CONTRACTOR FULLY ACCORDANCE WITH LOCAL AUTHORITY REQUIREMENT, COMPLIANCE WITH REGULATIONS AND TO THE BEST STANDARDS & QUALITY OF PRACTICE.
6. "IN CASE, AT THE TIME OF SIGNING THE LETTER OF AWARD (LOA) IF THE TENDER DRAWINGS ARE INCLUDED IN THE LOA/CONTRACT PENDING APPROVAL OF THE AUTHORITIES, THE AUTHORITY APPROVED DRAWINGS SHALL REPLACE THE TENDER DRAWINGS AS CONTRACT DRAWINGS"

KEY PLAN :

NOTE :

PROJECT STAGE :

Rev. No.	Discription	Date	Drawn	Checked

CLIENT : Mr. NAVNEET KUMAR MANDHANI
PRADEEP SINGH
SHAHZAD NARAIN SAXENA RAJ NARAIN JOHRI

CONSULTANT:

إدماك للاستشارات الهندسية
EDMAC
ENGINEERING CONSULTANT

P.O.Box: 14330
Dammam, SAUDI ARABIA
Tel : +966 3 256 6993
Fax : +966 3 256 6994
Email: edmac@edmac.sa
www.edmac.sa

P.O.Box: 2450
Dammam, SAUDI ARABIA
Tel : +966 3 222 3344
Fax : +966 3 222 3345
Email: edmac@edmac.sa
www.edmac.sa

CONTRACTOR :

PLOT NO: 6730125

PROJECT TITLE :
**PROPOSED G+P+15
RESIDENTIAL BUILDING
AT AL BARSHA SOUTH THIRD**


PLOT NO. : 6730125 LOCALITY : AL BARSHA SOUTH THIRD

SCALE : 1 : 200 DATE : DEC 2023

NORTH
DRAWN :
CHECKED :
APPROVED :

DWG NAME :
8TH FLOOR PLAN

PROJECT NO. :	DWG NO. : AR-110	REV NO. :
------------------------	---------------------	-----------

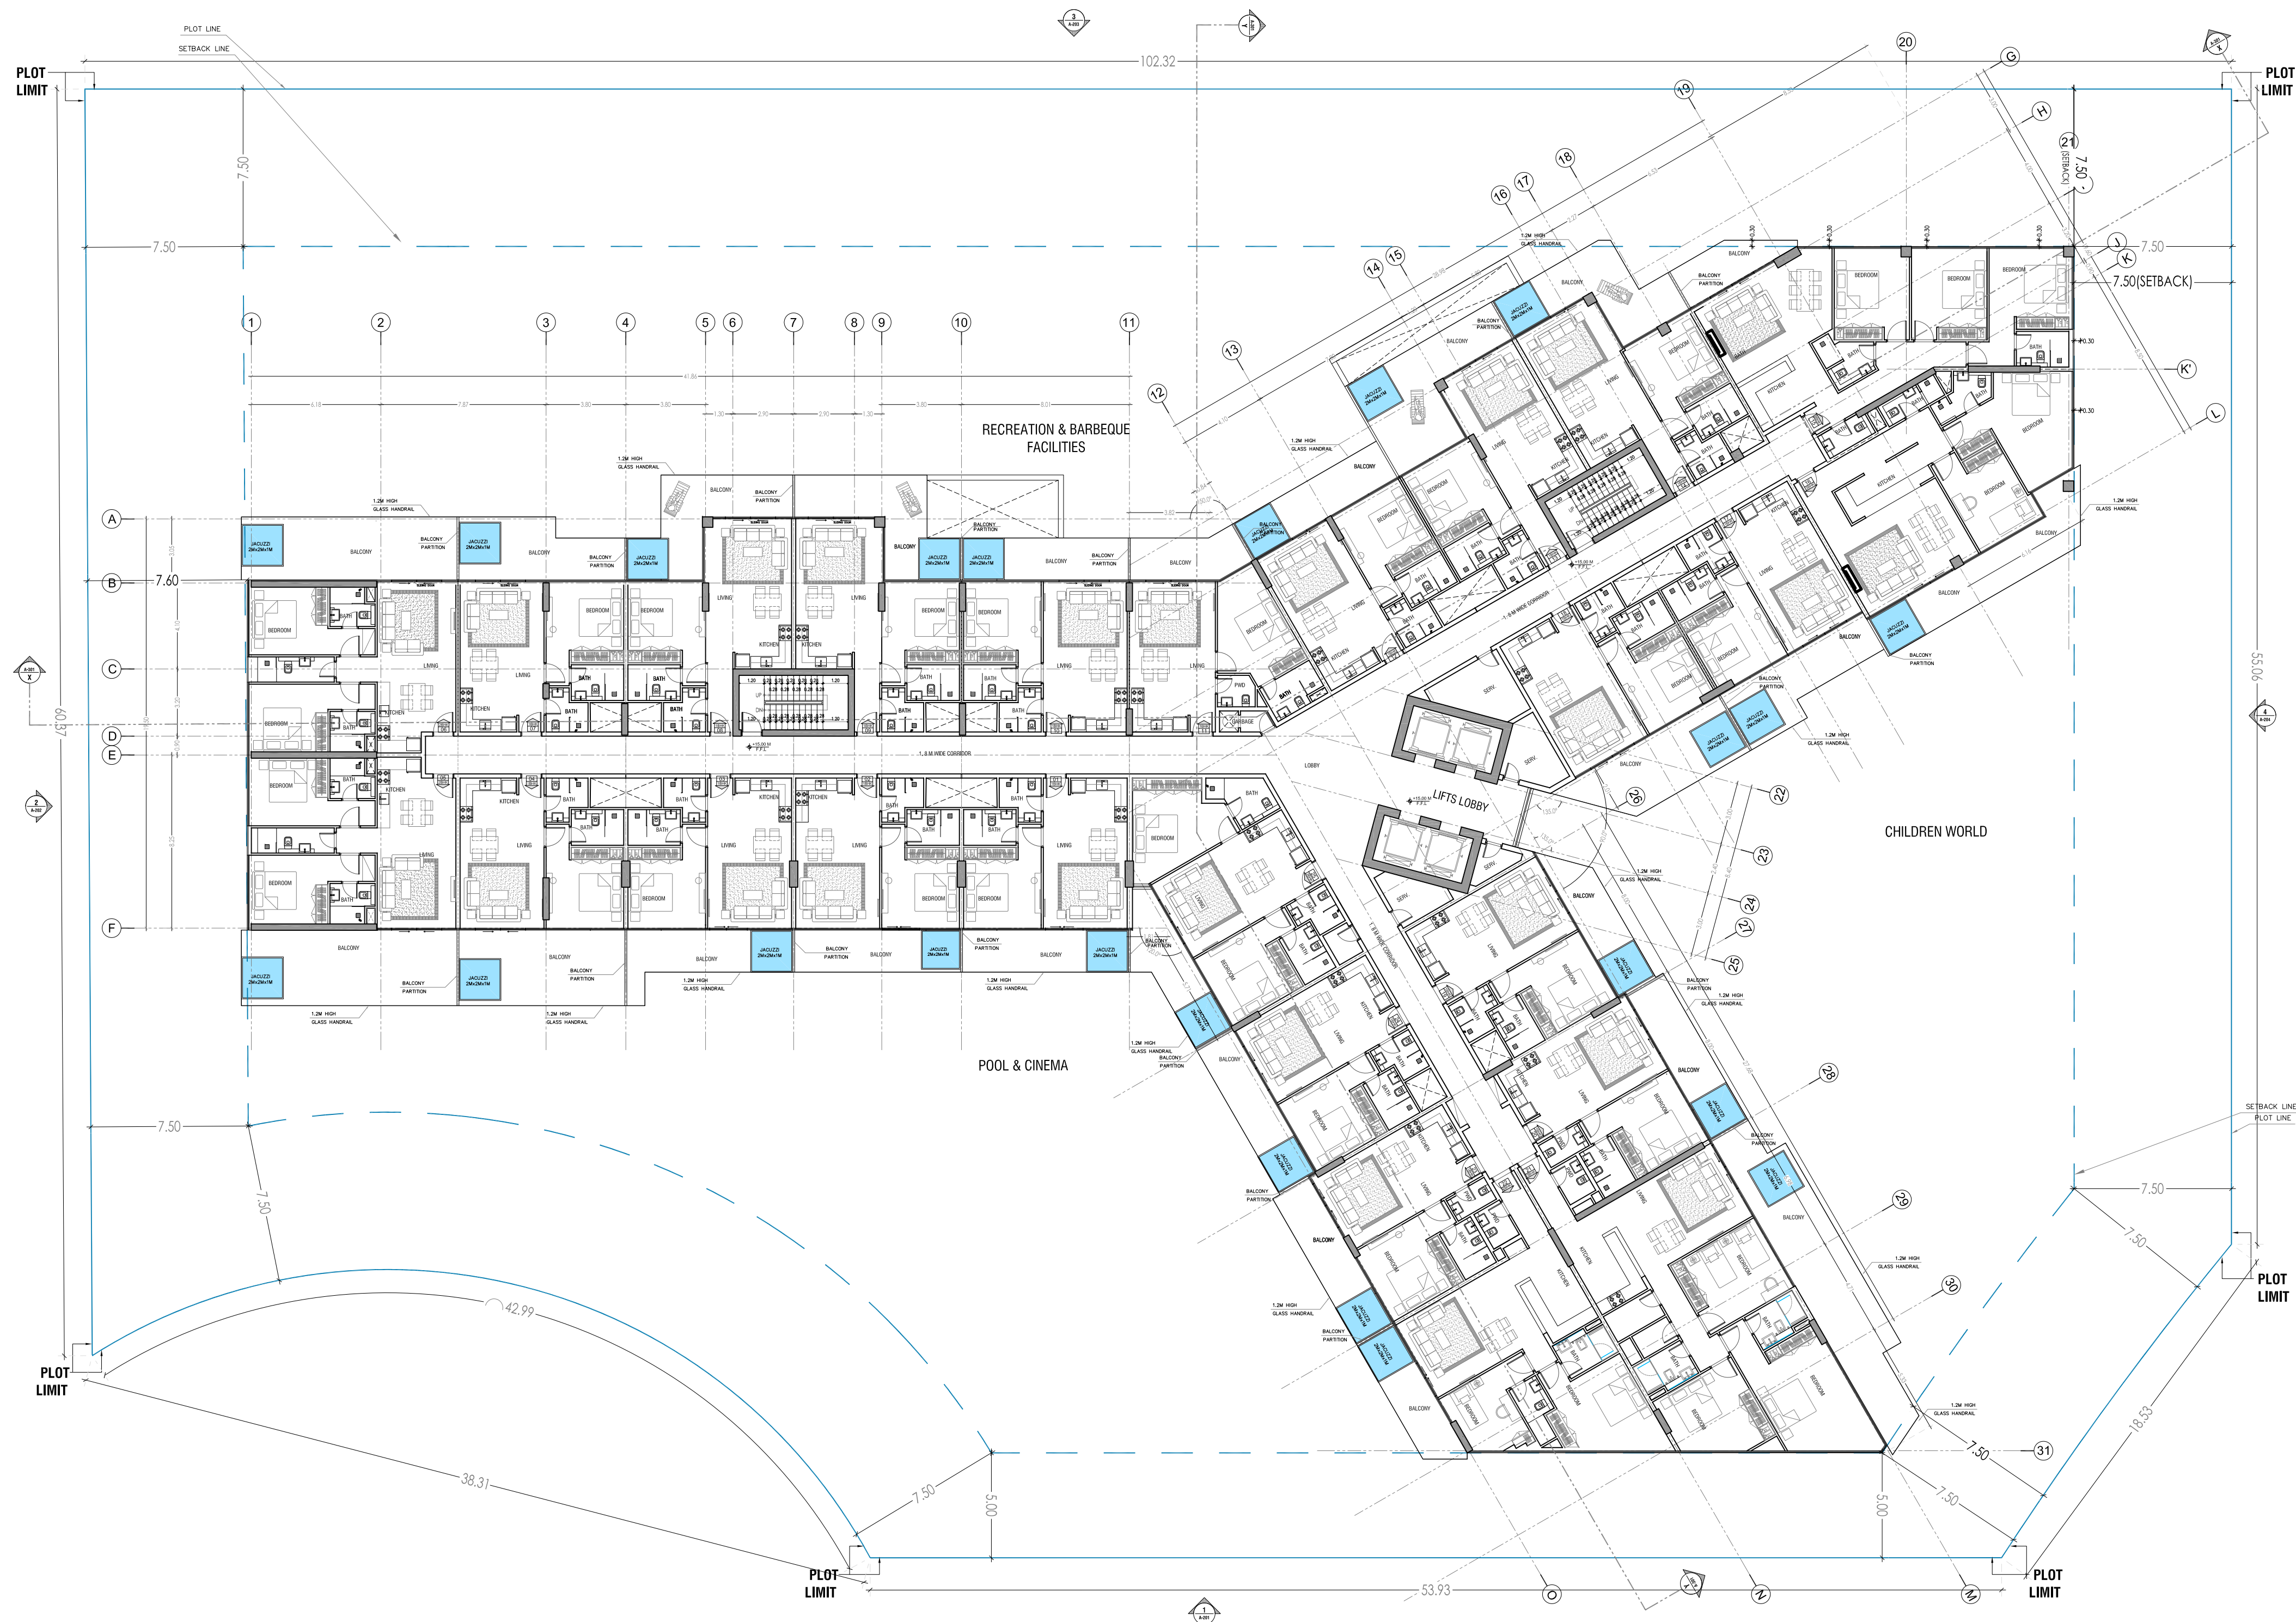

AUTHORITY STAMP:

GENERAL NOTES:

1. THIS DRAWING IS THE PROPERTY OF EDMAC CONSULTING, ITS COPYRIGHT IS RESERVED WITH THEM, IT MUST NOT BE RETAINED, COPIED OR REPRODUCED IN ANY FORM WITHOUT THE WRITTEN CONSENT OF EDMAC CONSULTING.
2. ALL DIMENSIONS ARE IN MILLIMETERS UNLESS OTHERWISE NOTED. DO NOT SCALE DRAWING, ONLY WRITTEN DIMENSIONS ARE TO BE FOLLOWED. IMPERIAL DIMENSIONS ARE APPROXIMATE.
3. ALL DIMENSIONS TO BE VERIFIED BY THE CONTRACTOR AND DISCREPANCIES, IF ANY, REPORTED TO THE CONSULTANT BEFORE COMMENCING ANY WORK ON SITE.
4. THIS DRAWING SHOULD BE READ IN CONJUNCTION WITH RELEVANT ARCHITECTURAL, STRUCTURAL AND SERVICES DRAWINGS, SPECIFICATIONS AND DETAILS.
5. ALL THE CONSTRUCTION WORK RELATED TO THIS PROJECT SHALL BE CARRIED OUT BY CONTRACTOR FULLY ACCORDANCE WITH LOCAL AUTHORITY REQUIREMENT, COMPLIANCE WITH REGULATIONS AND TO THE BEST STANDARDS & QUALITY OF PRACTICE.
6. "IN CASE, AT THE TIME OF SIGNING THE LETTER OF AWARD (LOA) IF THE TENDER DRAWINGS ARE INCLUDED IN THE LOA/CONTRACT PENDING APPROVAL OF THE AUTHORITIES, THE AUTHORITY APPROVED DRAWINGS SHALL REPLACE THE TENDER DRAWINGS AS CONTRACT DRAWINGS"

KEY PLAN :

NOTE :

PROJECT STAGE :

Rev. No.	Discription	Date	Drawn	Checked

CLIENT :
Mr. NAVNEET KUMAR MANDHANI
PRADEEP SINGH
SHAHZAD NARAIN SAXENA RAJ NARAIN JOHRI

CONSULTANT:

إدماك للاستشارات الهندسية
EDMAC
ENGINEERING CONSULTANT

P.O.Box: 14330
Dubai, UAE
Tel : +971 4 256 6993
Fax : +971 4 256 6994
Email: edmac@edmac.ae
www.edmac.ae

P.O.Box: 2450
Dubai, UAE
Tel : +971 9 222 2344
Fax : +971 9 222 2345
Email: edmac@edmac.ae
www.edmac.ae

CONTRACTOR :

PLOT NO:
6730125

PROJECT TITLE :
**PROPOSED G+P+15
RESIDENTIAL BUILDING
AT AL BARSHA SOUTH THIRD**

PLOT NO. :
6730125

LOCALITY :
AL BARSHA SOUTH THIRD

SCALE : 1 : 200

DATE : DEC 2023

NORTH
DRAWN :
CHECKED :
APPROVED :

DWG NAME :
3RD FLOOR PLAN

PROJECT NO. :	DWG NO. : AR-105	REV NO. :
------------------------	---------------------	-----------



A 4TH FLOOR PLAN
AR-106 1:200

AUTHORITY STAMP:

GENERAL NOTES:
1. THIS DRAWING IS THE PROPERTY OF EDMAC CONSULTING, ITS COPYRIGHT IS RESERVED WITH THEM, IT MUST NOT BE RETAINED, COPIED OR REPRODUCED IN ANY FORM WITHOUT THE WRITTEN CONSENT OF EDMAC CONSULTING.
2. ALL DIMENSIONS ARE IN MILLIMETERS UNLESS OTHERWISE NOTED. DO NOT SCALE DRAWING, ONLY WRITTEN DIMENSIONS ARE TO BE FOLLOWED. IMPERIAL DIMENSIONS ARE APPROXIMATE.
3. ALL DIMENSIONS TO BE VERIFIED BY THE CONTRACTOR AND DISCREPANCIES, IF ANY, REPORTED TO THE CONSULTANT BEFORE COMMENCING ANY WORK ON SITE.
4. THIS DRAWING SHOULD BE READ IN CONJUNCTION WITH RELEVANT ARCHITECTURAL, STRUCTURAL AND SERVICES DRAWINGS, SPECIFICATIONS AND DETAILS.
5. ALL THE CONSTRUCTION WORK RELATED TO THIS PROJECT SHALL BE CARRIED OUT BY CONTRACTOR FULLY ACCORDANCE WITH LOCAL AUTHORITY REQUIREMENT, COMPLIANCE WITH REGULATIONS AND TO THE BEST STANDARDS & QUALITY OF PRACTICE.
6. "IN CASE, AT THE TIME OF SIGNING THE LETTER OF AWARD (LOA) IF THE TENDER DRAWINGS ARE INCLUDED IN THE LOA/CONTRACT PENDING APPROVAL OF THE AUTHORITIES, THE AUTHORITY APPROVED DRAWINGS SHALL REPLACE THE TENDER DRAWINGS AS CONTRACT DRAWINGS"

KEY PLAN :

NOTE :

PROJECT STAGE :
.....

Rev. No.	Discription	Date	Drawn	Checked

CLIENT :
Mr. NAVNEET KUMAR MANDHANI
PRADEEP SINGH
SHAHZAD NARAIN SAXENA RAJ NARAIN JOHRI

CONSULTANT :

إدماك للاستشارات الهندسية

EDMAC

ENGINEERING CONSULTANT

P.O.Box: 14330 P.O.Box: 2450
Dammam, SAUDI ARABIA Dammam, SAUDI ARABIA
Tel : +971 4 256 6993 Tel : +971 9 222 2344
Fax : +971 4 256 6994 Fax : +971 9 222 2344
Email: info@edmac.ae www.edmac.ae

CONTRACTOR :

PLOT NO:
6730125

PROJECT TITLE :
PROPOSED G+P+15
RESIDENTIAL BUILDING
AT AL BARSHA SOUTH THIRD

PLOT NO. :	LOCALITY :
6730125	AL BARSHA SOUTH THIRD

SCALE :	DATE :
1 : 200	SEP 2023

NORTH	DRAWN :
	CHECKED :
	APPROVED :

DWG NAME :
4TH FLOOR PLAN

PROJECT NO. :	DWG NO. :	REV NO. :
.....	AR-106	