

AZIZI ABRAHAM

FLOOR NO:
1ST FLOOR

UNIT TYPE:
STUDIO (TYPE-01A)

APARTMENT AREA:
267.16 SQ.FT. (24.82 SQ.M)



BALCONY AREA:
51.24 SQ.FT. (4.76 SQ.M)

DISCLAIMER:
THE COLORED MARKETING FLOOR PLANS PROVIDED BY THE DEVELOPER ARE FOR ILLUSTRATIVE PURPOSES ONLY. ACTUAL DIMENSIONS, LAYOUT, AND FINISHES MAY VARY FROM THOSE DEPICTED IN THE PLANS. FURNITURE, FIXTURES, AND EQUIPMENT SHOWN IN THE PLANS ARE FOR DECORATIVE PURPOSES ONLY AND ARE NOT INCLUDED IN THE PURCHASE OR LEASE OF THE PROPERTY. THE DEVELOPER RESERVES THE RIGHT TO MAKE MODIFICATIONS, REVISIONS, AND CHANGES TO THE FLOOR PLANS, SPECIFICATIONS, AND FEATURES WITHOUT PRIOR NOTICE.

TOTAL APARTMENT AREA:
318.40 SQ.FT. (29.58 SQ.M)

PROJECT NAME / BUILDING:
DJAZ.001

UNIT NO:
208

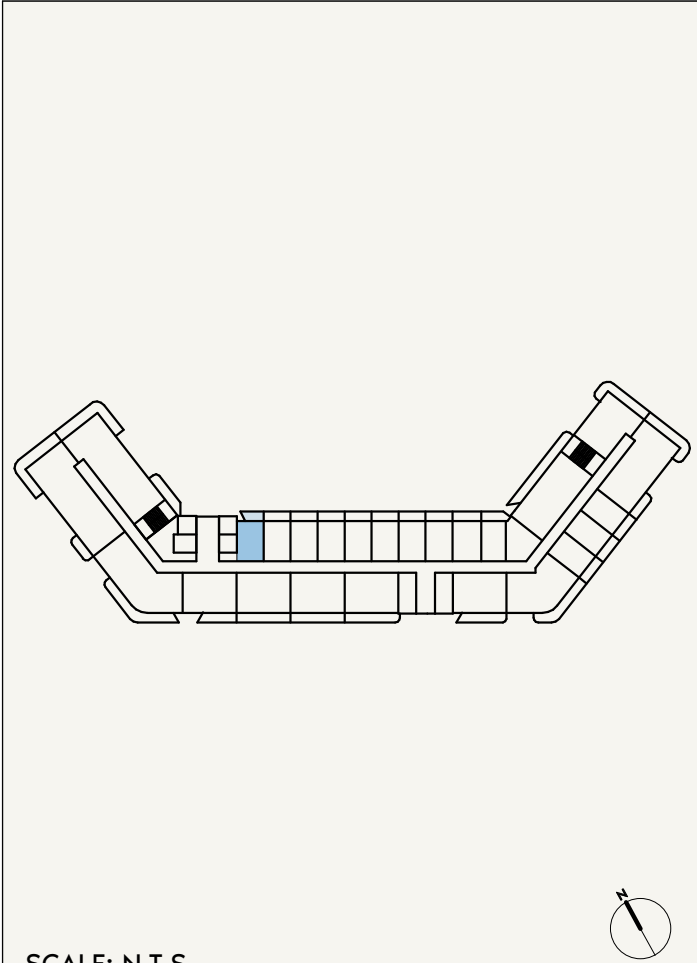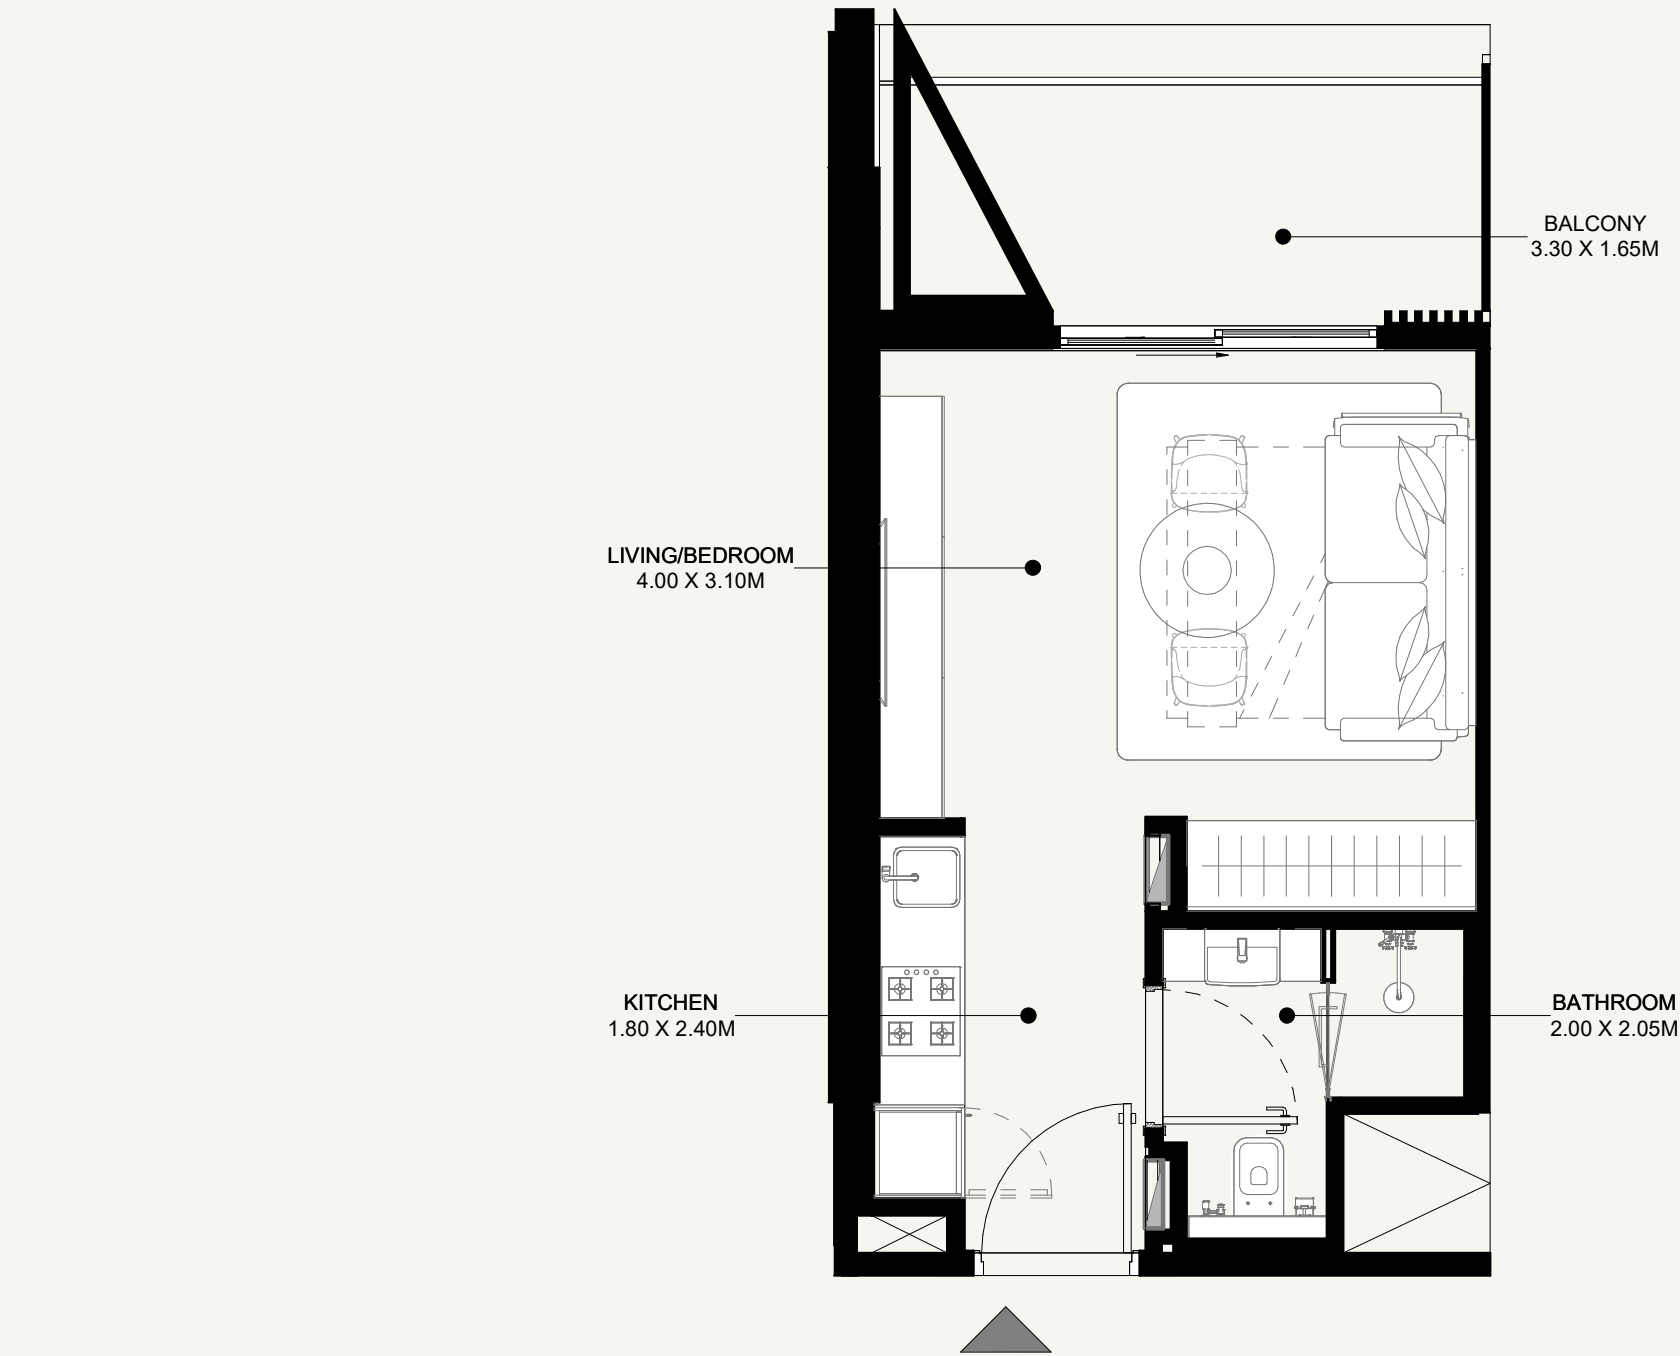

AZIZI ABRAHAM

FLOOR NO:
5TH FLOOR

UNIT TYPE:
STUDIO (TYPE-01B)

APARTMENT AREA:
267.05 SQ.FT. (24.81 SQ.M)



BALCONY AREA:
78.36 SQ.FT. (7.28 SQ.M)

DISCLAIMER:
THE COLORED MARKETING FLOOR PLANS PROVIDED BY THE DEVELOPER ARE FOR ILLUSTRATIVE PURPOSES ONLY. ACTUAL DIMENSIONS, LAYOUT, AND FINISHES MAY VARY FROM THOSE DEPICTED IN THE PLANS. FURNITURE, FIXTURES, AND EQUIPMENT SHOWN IN THE PLANS ARE FOR DECORATIVE PURPOSES ONLY AND ARE NOT INCLUDED IN THE PURCHASE OR LEASE OF THE PROPERTY. THE DEVELOPER RESERVES THE RIGHT TO MAKE MODIFICATIONS, REVISIONS, AND CHANGES TO THE FLOOR PLANS, SPECIFICATIONS, AND FEATURES WITHOUT PRIOR NOTICE.




TOTAL APARTMENT AREA:
345.42 SQ.FT. (32.09 SQ.M)

PROJECT NAME / BUILDING:
DJAZ.001




UNIT NO:
508

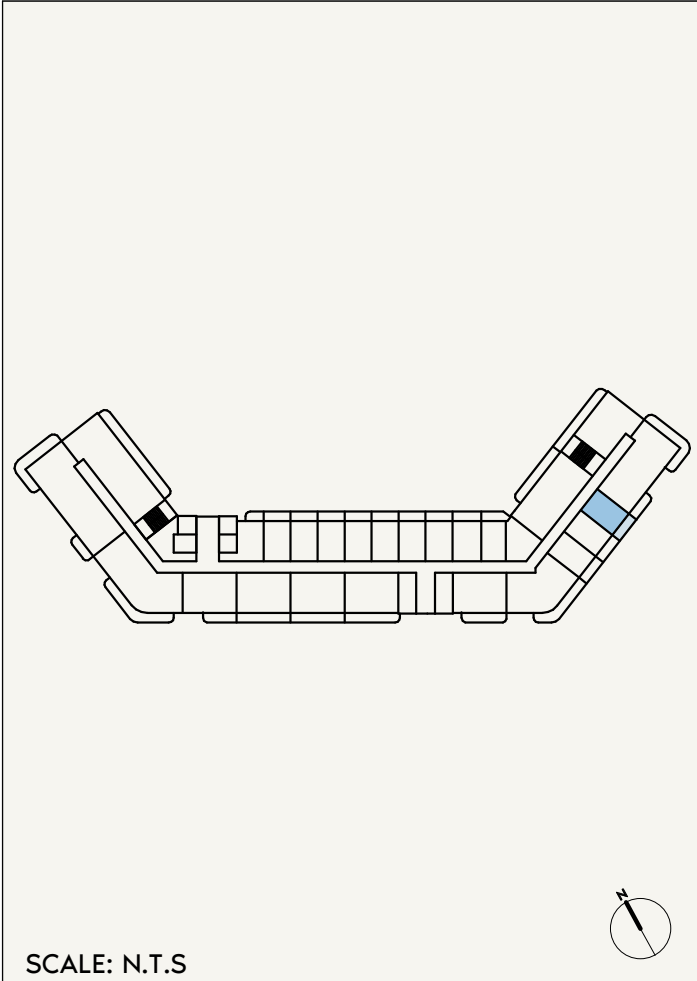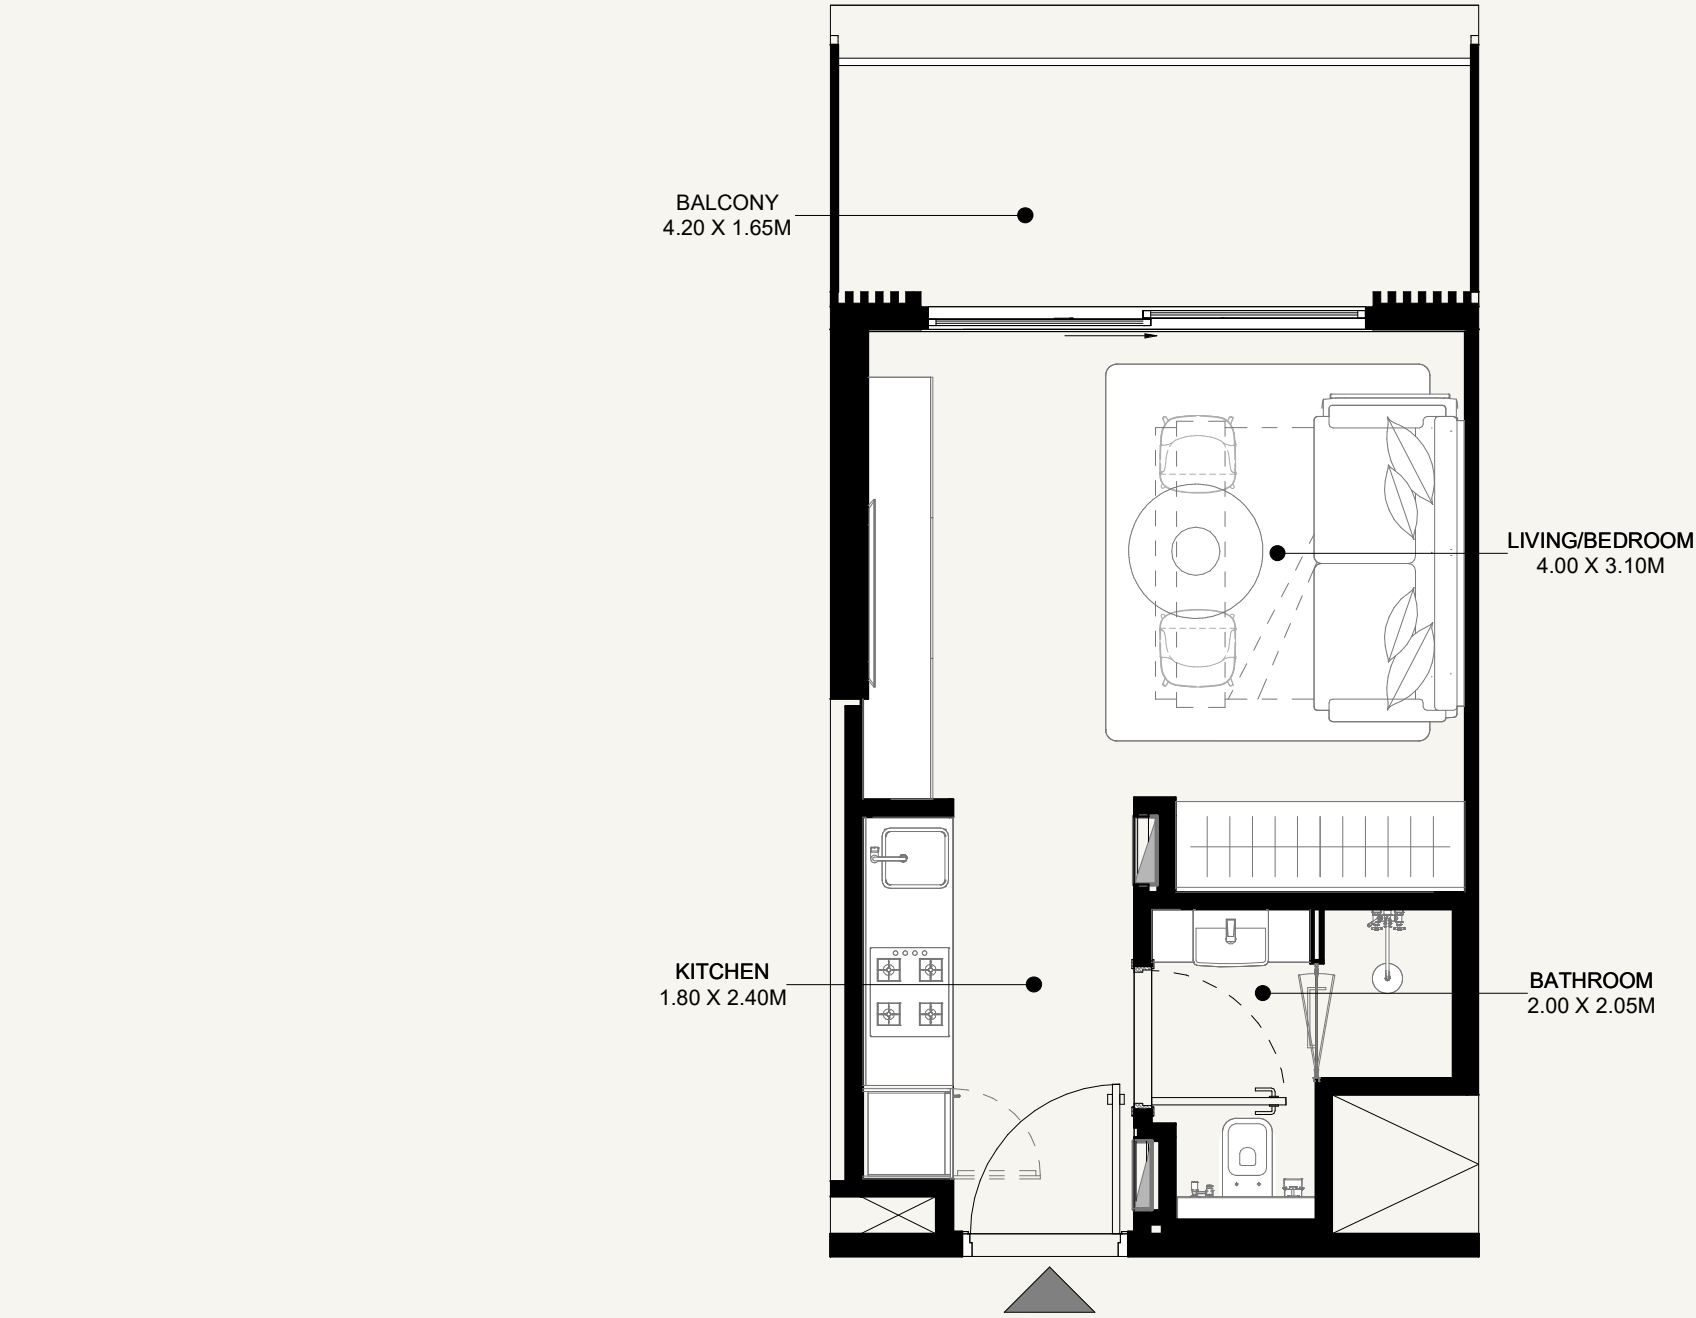



AZIZI ABRAHAM	FLOOR NO: 2ND FLOOR	APARTMENT AREA: 269.75 SQ.FT. (25.06 SQ.M)	DISCLAIMER: THE COLORED MARKETING FLOOR PLANS PROVIDED BY THE DEVELOPER ARE FOR ILLUSTRATIVE PURPOSES ONLY. ACTUAL DIMENSIONS, LAYOUT, AND FINISHES MAY VARY FROM THOSE DEPICTED IN THE PLANS. FURNITURE, FIXTURES, AND EQUIPMENT SHOWN IN THE PLANS ARE FOR DECORATIVE PURPOSES ONLY AND ARE NOT INCLUDED IN THE PURCHASE OR LEASE OF THE PROPERTY. THE DEVELOPER RESERVES THE RIGHT TO MAKE MODIFICATIONS, REVISIONS, AND CHANGES TO THE FLOOR PLANS, SPECIFICATIONS, AND FEATURES WITHOUT PRIOR NOTICE.	PROJECT NAME / BUILDING: DJAZ.001
	UNIT TYPE: STUDIO (TYPE-01C)	BALCONY AREA: 78.68 SQ.FT. (7.31 SQ.M)		UNIT NO: 221
		TOTAL APARTMENT AREA: 348.43 SQ.FT. (32.37 SQ.M)		

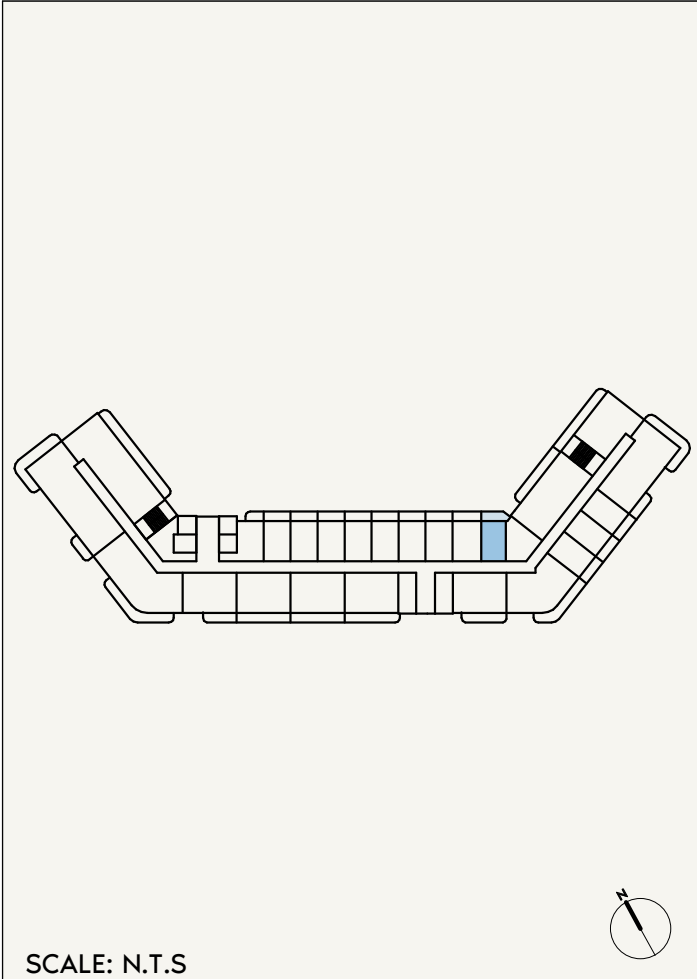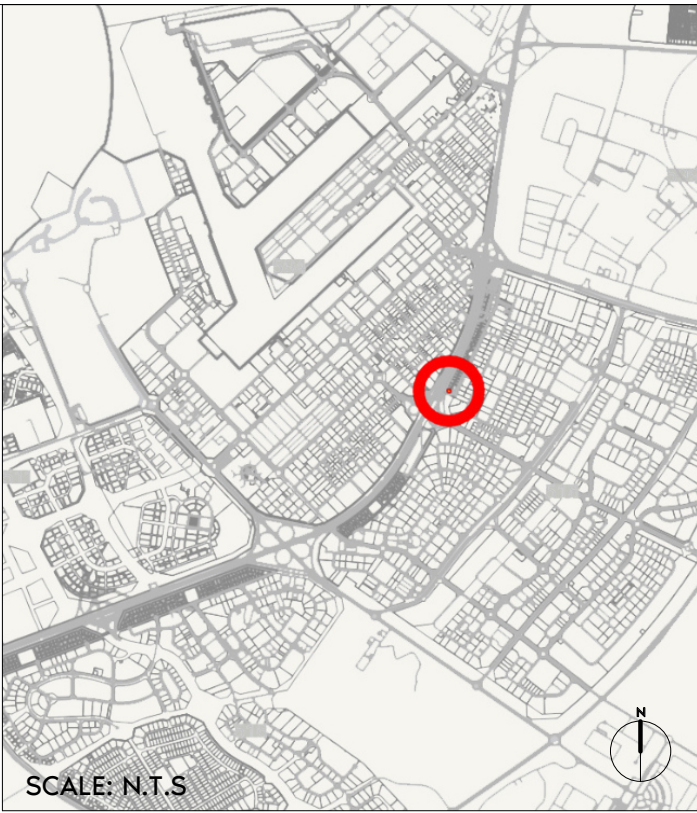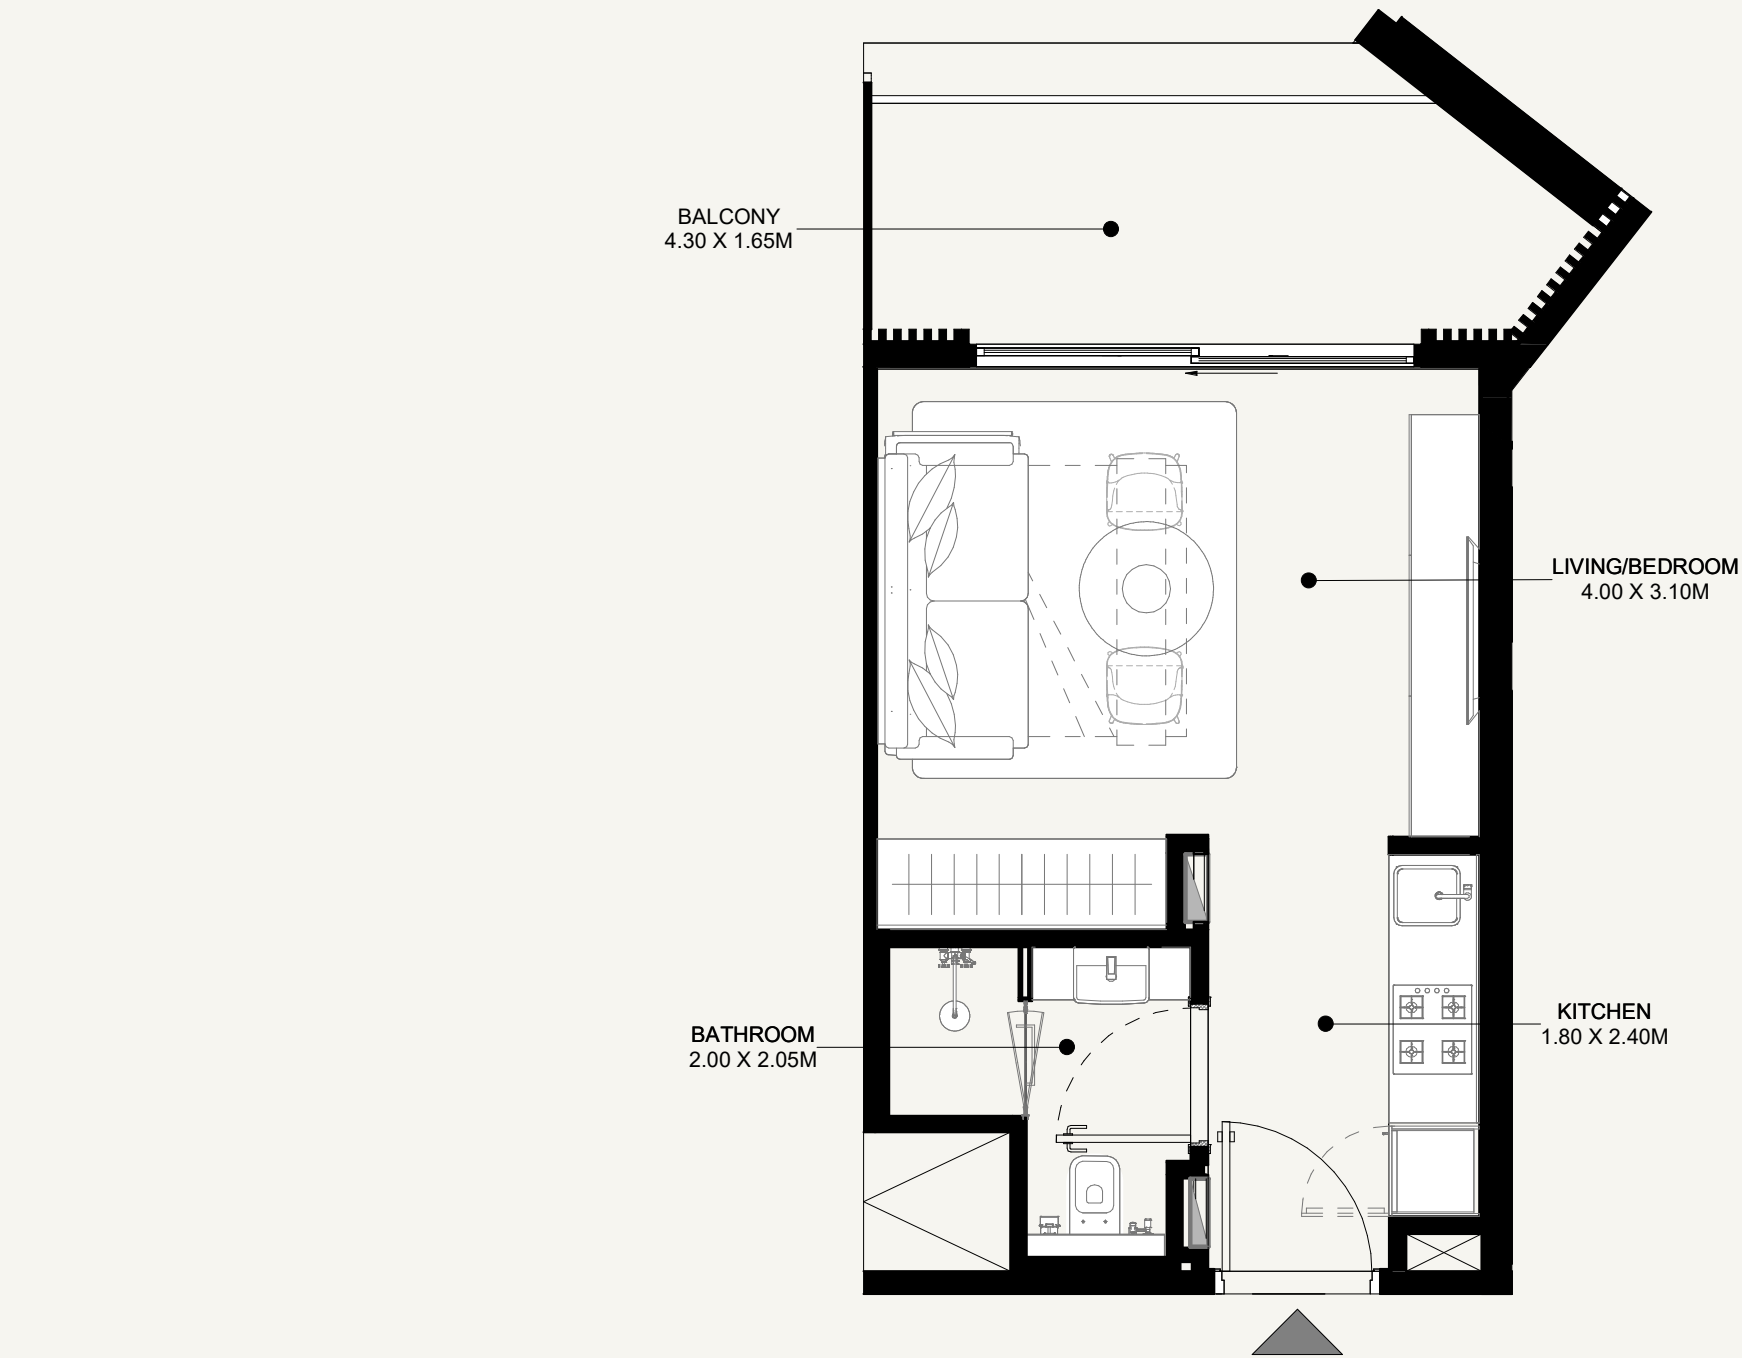


AZIZI ABRAHAM	FLOOR NO: 2ND FLOOR	APARTMENT AREA: 263.61 SQ.FT. (24.49 SQ.M)	DISCLAIMER: THE COLORED MARKETING FLOOR PLANS PROVIDED BY THE DEVELOPER ARE FOR ILLUSTRATIVE PURPOSES ONLY. ACTUAL DIMENSIONS, LAYOUT, AND FINISHES MAY VARY FROM THOSE DEPICTED IN THE PLANS. FURNITURE, FIXTURES, AND EQUIPMENT SHOWN IN THE PLANS ARE FOR DECORATIVE PURPOSES ONLY AND ARE NOT INCLUDED IN THE PURCHASE OR LEASE OF THE PROPERTY. THE DEVELOPER RESERVES THE RIGHT TO MAKE MODIFICATIONS, REVISIONS, AND CHANGES TO THE FLOOR PLANS, SPECIFICATIONS, AND FEATURES WITHOUT PRIOR NOTICE.	PROJECT NAME / BUILDING: DJAZ.001
	UNIT TYPE: STUDIO (TYPE-01D)	BALCONY AREA: 86.87 SQ.FT. (8.07 SQ.M)	TOTAL APARTMENT AREA: 350.48 SQ.FT. (32.56 SQ.M)	UNIT NO: 217

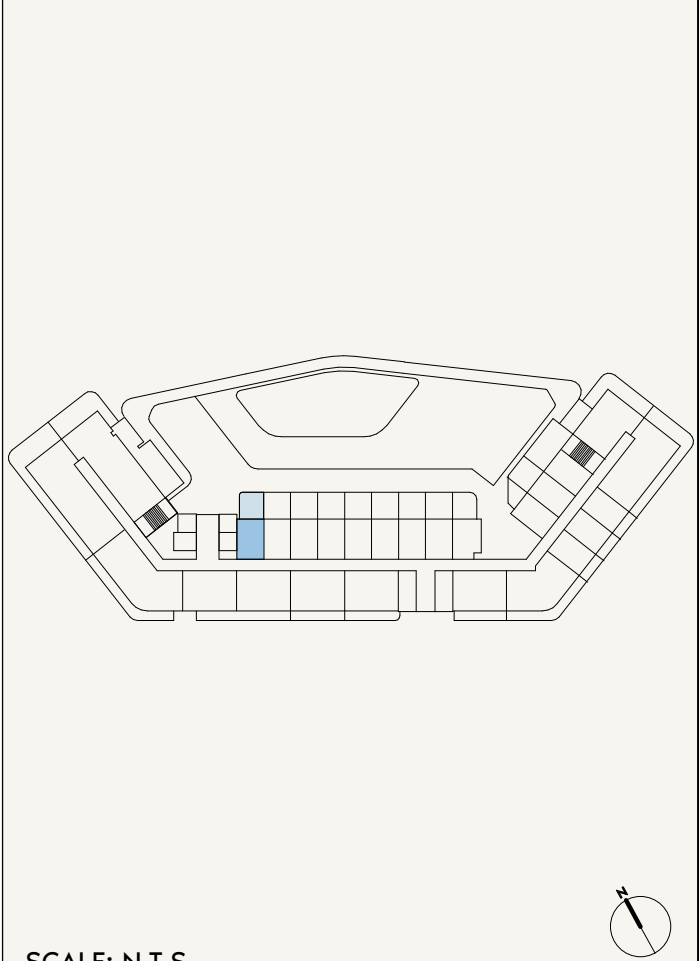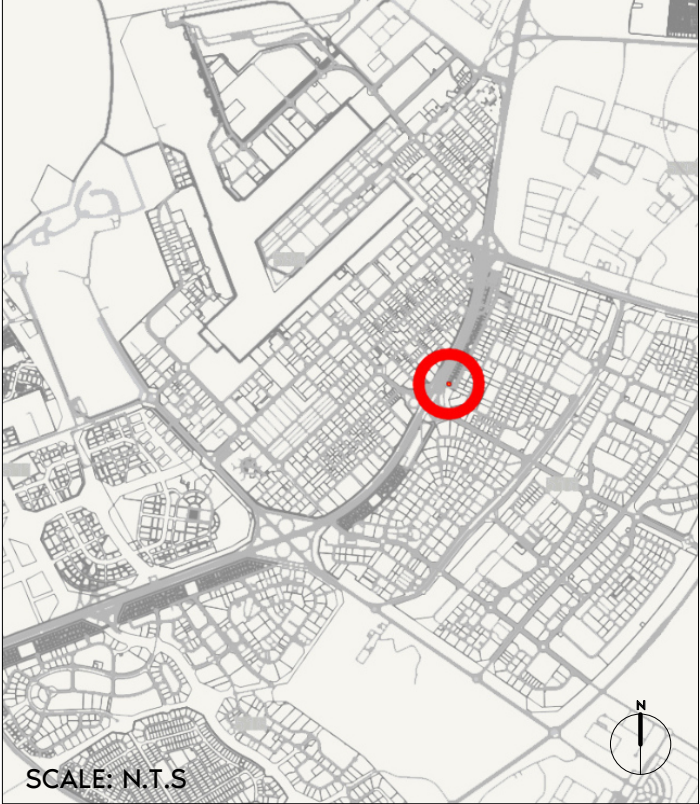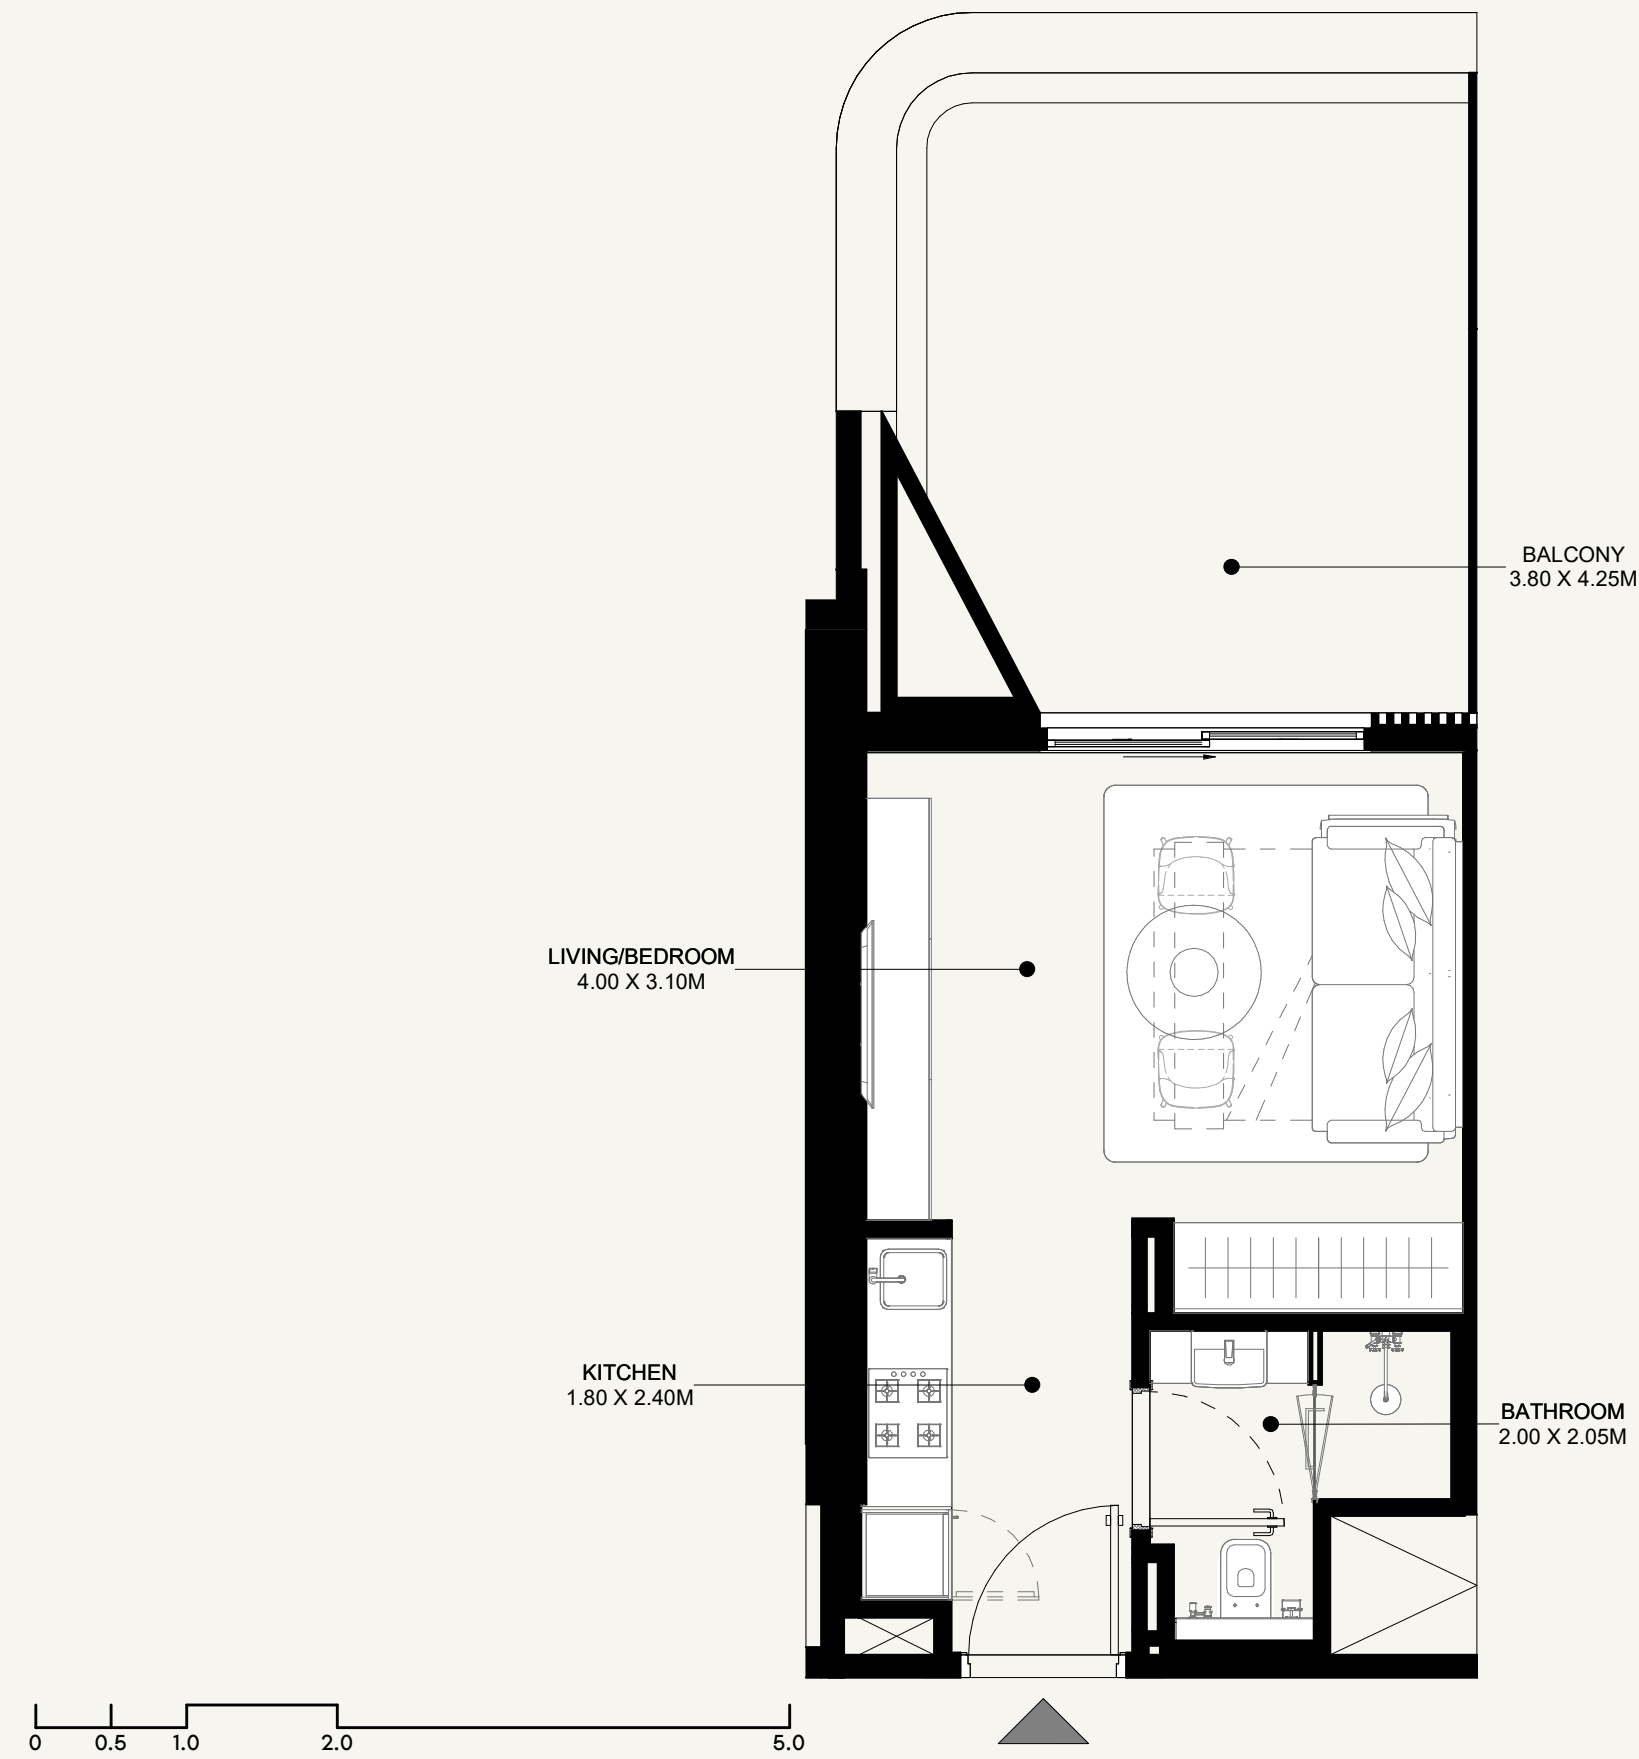

AZIZI ABRAHAM	FLOOR NO: 1ST FLOOR	APARTMENT AREA: 267.16 SQ.FT. (24.82 SQ.M)	DISCLAIMER: THE COLORED MARKETING FLOOR PLANS PROVIDED BY THE DEVELOPER ARE FOR ILLUSTRATIVE PURPOSES ONLY. ACTUAL DIMENSIONS, LAYOUT, AND FINISHES MAY VARY FROM THOSE DEPICTED IN THE PLANS. FURNITURE, FIXTURES, AND EQUIPMENT SHOWN IN THE PLANS ARE FOR DECORATIVE PURPOSES ONLY AND ARE NOT INCLUDED IN THE PURCHASE OR LEASE OF THE PROPERTY. THE DEVELOPER RESERVES THE RIGHT TO MAKE MODIFICATIONS, REVISIONS, AND CHANGES TO THE FLOOR PLANS, SPECIFICATIONS, AND FEATURES WITHOUT PRIOR NOTICE.	PROJECT NAME / BUILDING: DJAZ.001
	UNIT TYPE: STUDIO (TYPE-01E)	BALCONY AREA: 186.43 SQ.FT. (17.32 SQ.M)		UNIT NO: 108
		TOTAL APARTMENT AREA: 453.59 SQ.FT. (42.14 SQ.M)		

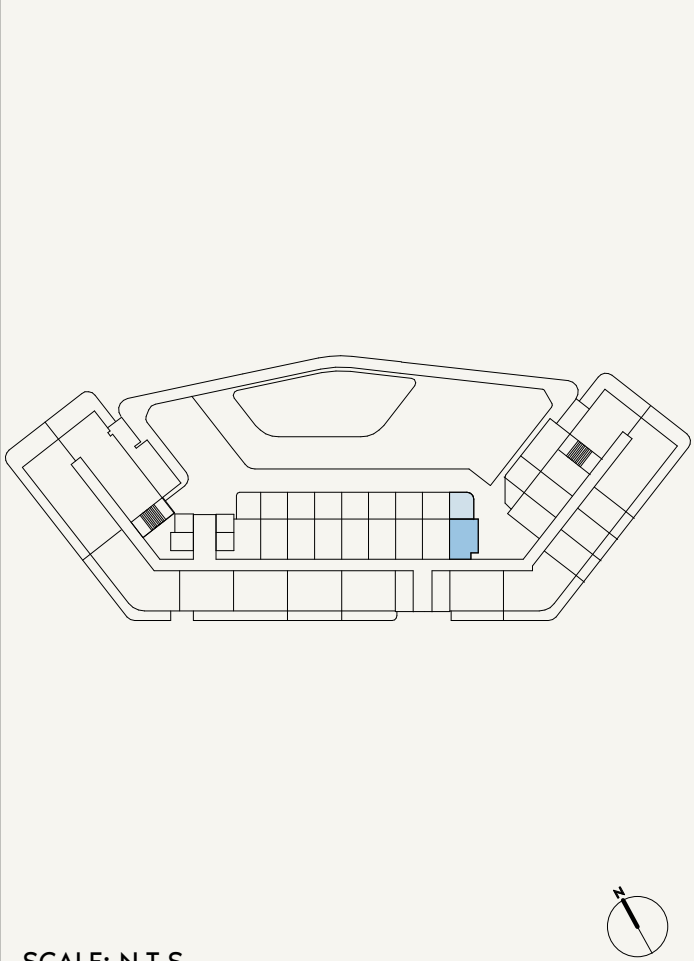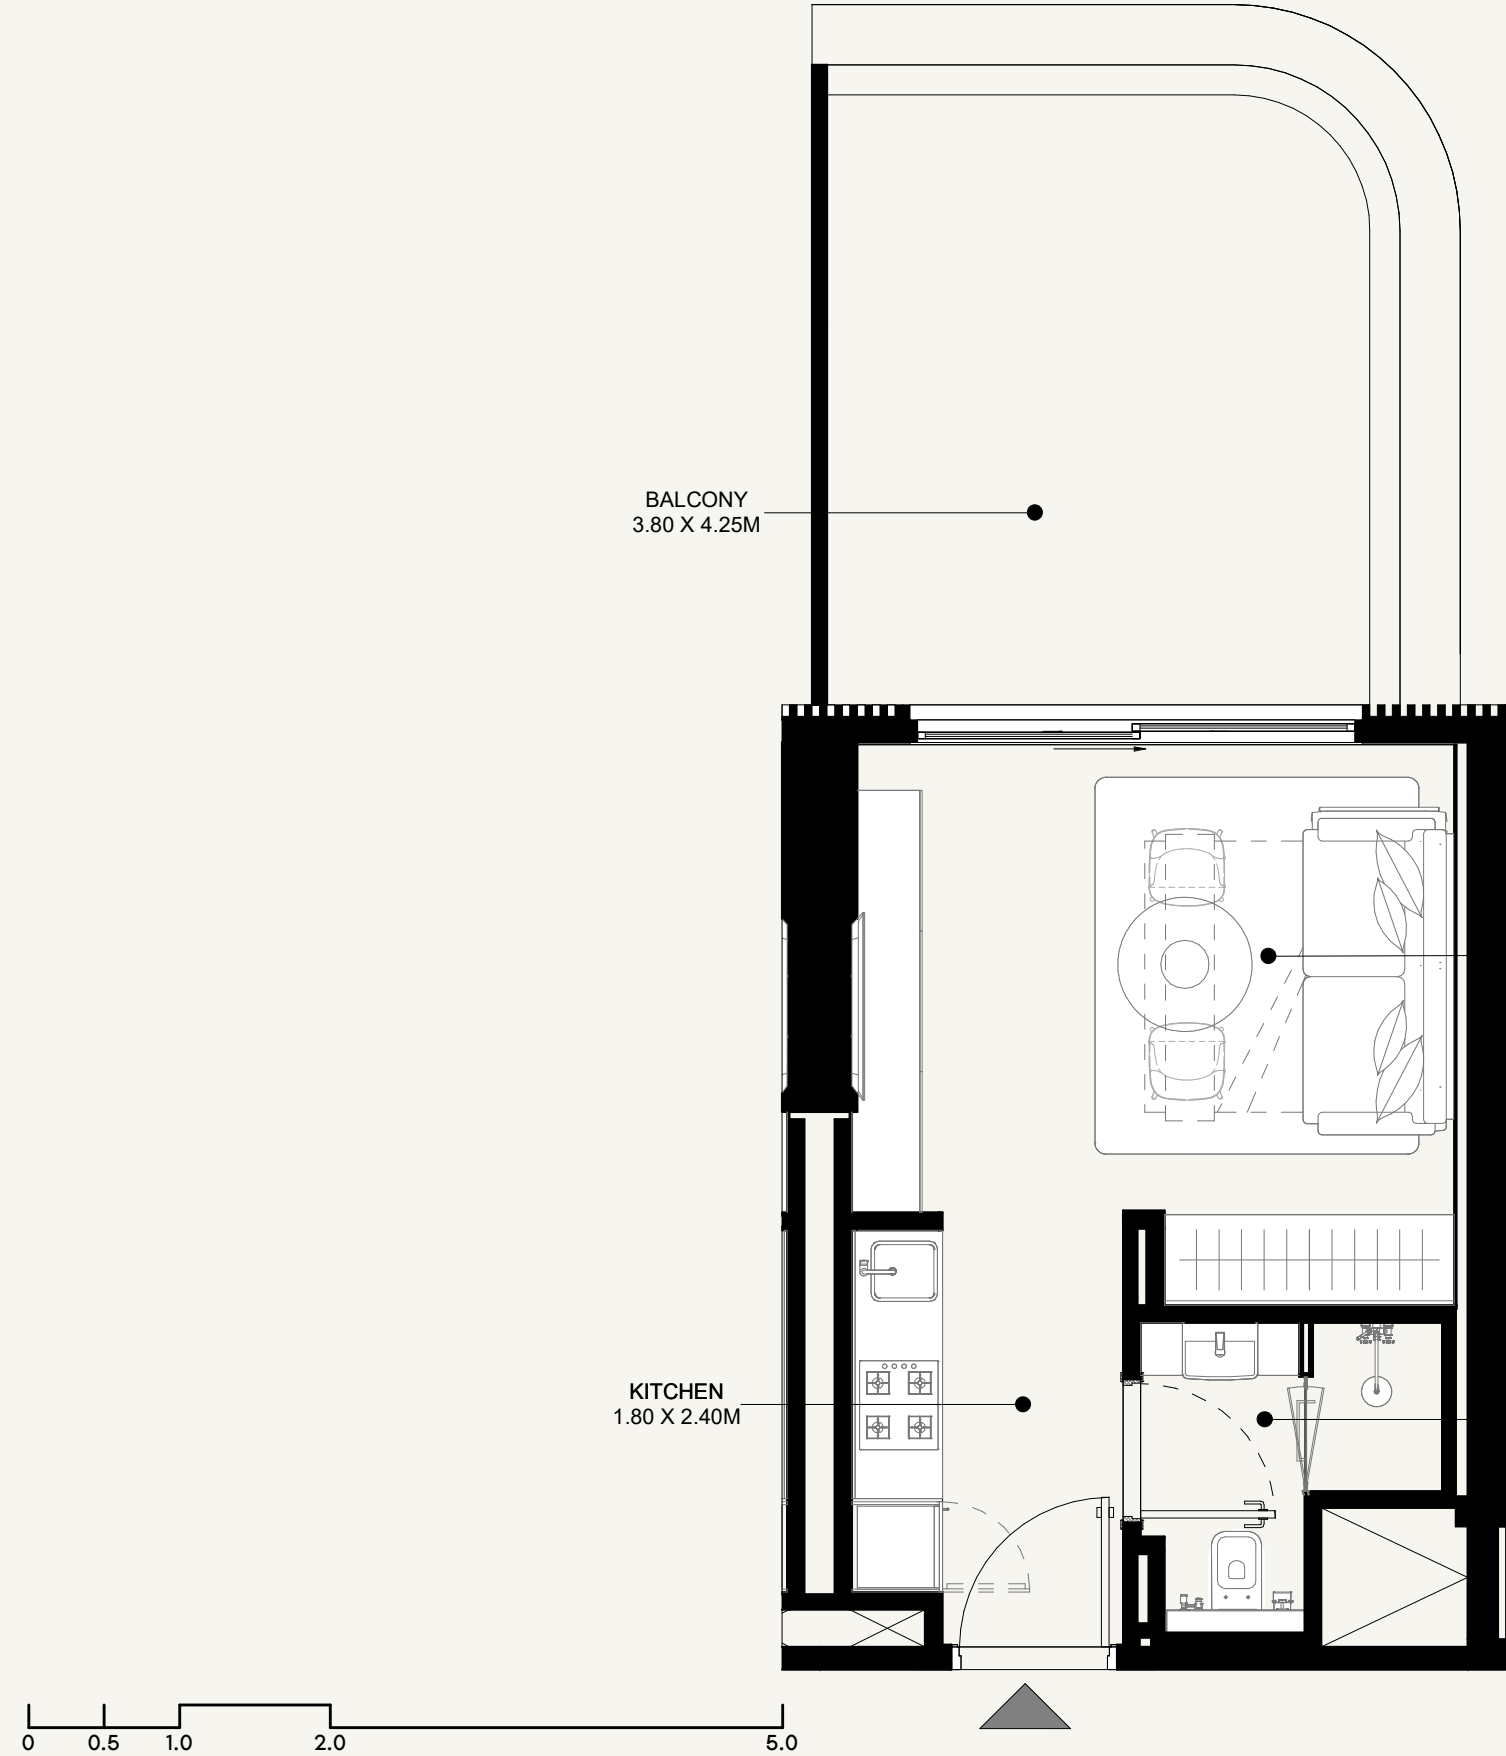

AZIZI ABRAHAM	FLOOR NO: 1ST FLOOR	APARTMENT AREA: 274.59 SQ.FT. (25.51 SQ.M)	DISCLAIMER: THE COLORED MARKETING FLOOR PLANS PROVIDED BY THE DEVELOPER ARE FOR ILLUSTRATIVE PURPOSES ONLY. ACTUAL DIMENSIONS, LAYOUT, AND FINISHES MAY VARY FROM THOSE DEPICTED IN THE PLANS. FURNITURE, FIXTURES, AND EQUIPMENT SHOWN IN THE PLANS ARE FOR DECORATIVE PURPOSES ONLY AND ARE NOT INCLUDED IN THE PURCHASE OR LEASE OF THE PROPERTY. THE DEVELOPER RESERVES THE RIGHT TO MAKE MODIFICATIONS, REVISIONS, AND CHANGES TO THE FLOOR PLANS, SPECIFICATIONS, AND FEATURES WITHOUT PRIOR NOTICE.	PROJECT NAME / BUILDING: DJAZ.001
	UNIT TYPE: STUDIO (TYPE-01F)	BALCONY AREA: 172.12 SQ.FT. (15.99 SQ.M)		UNIT NO: 116
		TOTAL APARTMENT AREA: 446.71 SQ.FT. (41.50 SQ.M)		

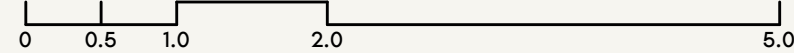

BALCONY
4.20 X 4.25M

BATHROOM
2.00 X 2.05M



LIVING/BEDROOM
4.00 X 3.10M

KITCHEN
1.80 X 2.40M



SCALE: N.T.S

SCALE: N.T.S

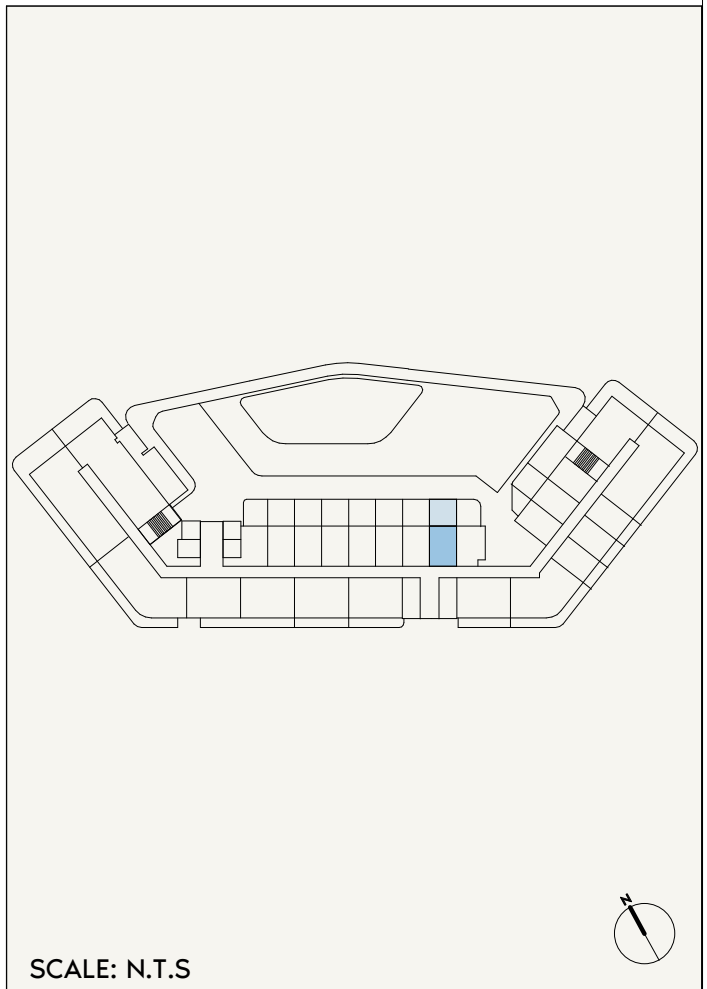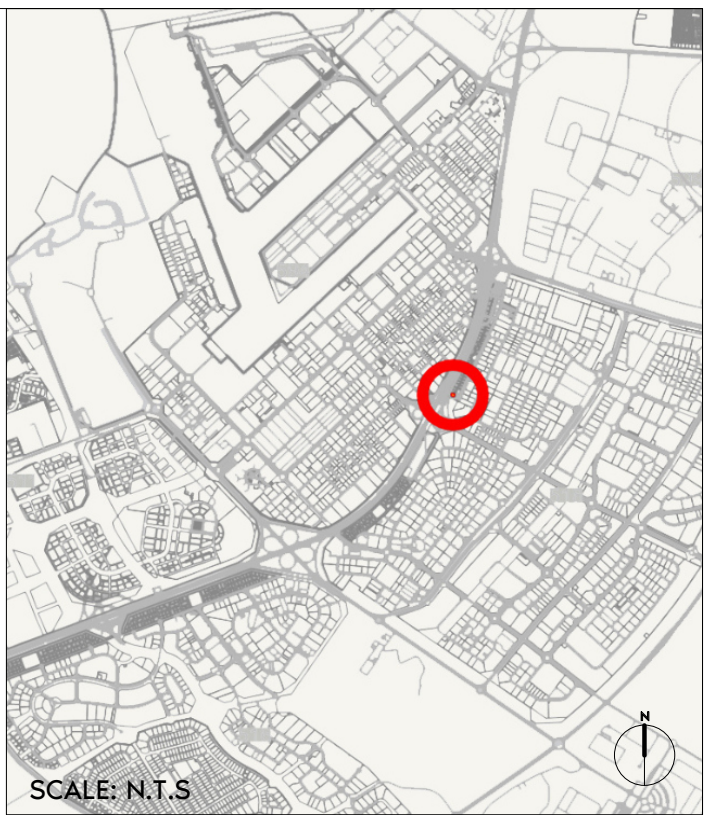

AZIZI ABRAHAM

FLOOR NO:

1ST FLOOR

UNIT TYPE:

STUDIO (TYPE-01G)

APARTMENT AREA:

269.85 SQ.FT. (25.07 SQ.M)

BALCONY AREA:

200.00 SQ.FT. (18.58 SQ.M)

DISCLAMER:

THE COLORED MARKETING FLOOR PLANS PROVIDED BY THE DEVELOPER ARE FOR ILLUSTRATIVE PURPOSES ONLY. ACTUAL DIMENSIONS, LAYOUT, AND FINISHES MAY VARY FROM THOSE DEPICTED IN THE PLANS. FURNITURE, FIXTURES, AND EQUIPMENT SHOWN IN THE PLANS ARE FOR DECORATIVE PURPOSES ONLY AND ARE NOT INCLUDED IN THE PURCHASE OR LEASE OF THE PROPERTY. THE DEVELOPER RESERVES THE RIGHT TO MAKE MODIFICATIONS, REVISIONS, AND CHANGES TO THE FLOOR PLANS, SPECIFICATIONS, AND FEATURES WITHOUT PRIOR NOTICE.

TOTAL APARTMENT AREA:

469.85 SQ.FT. (43.65 SQ.M)

PROJECT NAME / BUILDING:

DJAZ.001

UNIT NO:

115

BALCONY
4.40 X 4.35M

LIVING/BEDROOM
4.00 X 3.10M


KITCHEN
1.80 X 2.40M

BATHROOM
2.00 X 2.05M

0 0.5 1.0 2.0 5.0



SCALE: N.T.S

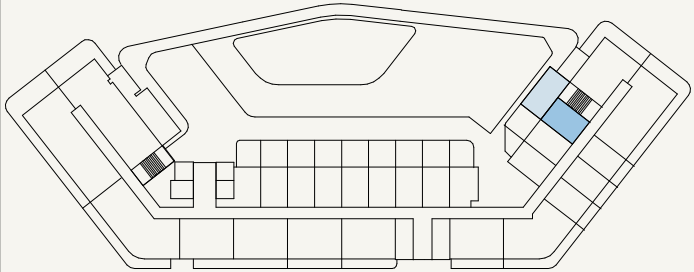

SCALE: N.T.S

AZIZI ABRAHAM

FLOOR NO:

1ST FLOOR

UNIT TYPE:

STUDIO (TYPE-01H)

APARTMENT AREA:

276.74 SQ.FT. (25.71 SQ.M)

BALCONY AREA:

361.35 SQ.FT. (33.57 SQ.M)

DISCLAIMER:

THE COLORED MARKETING FLOOR PLANS PROVIDED BY THE DEVELOPER ARE FOR ILLUSTRATIVE PURPOSES ONLY. ACTUAL DIMENSIONS, LAYOUT, AND FINISHES MAY VARY FROM THOSE DEPICTED IN THE PLANS. FURNITURE, FIXTURES, AND EQUIPMENT SHOWN IN THE PLANS ARE FOR DECORATIVE PURPOSES ONLY AND ARE NOT INCLUDED IN THE PURCHASE OR LEASE OF THE PROPERTY. THE DEVELOPER RESERVES THE RIGHT TO MAKE MODIFICATIONS, REVISIONS, AND CHANGES TO THE FLOOR PLANS, SPECIFICATIONS, AND FEATURES WITHOUT PRIOR NOTICE.

TOTAL APARTMENT AREA:




638.09 SQ.FT. (59.28 SQ.M)

PROJECT NAME / BUILDING:


DJAZ.001

UNIT NO:

119

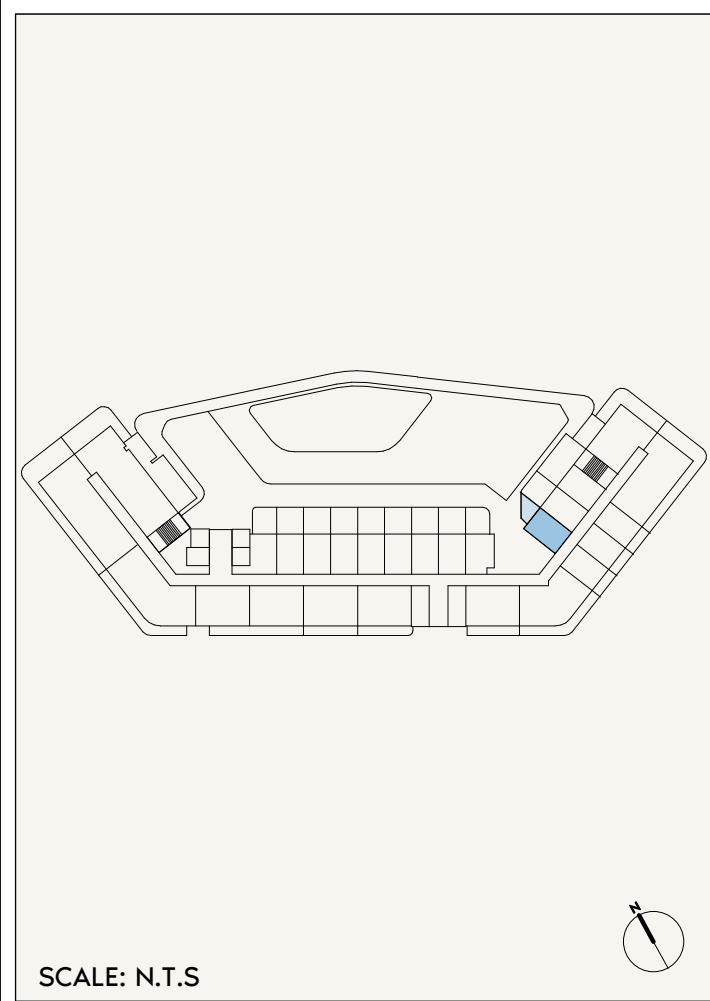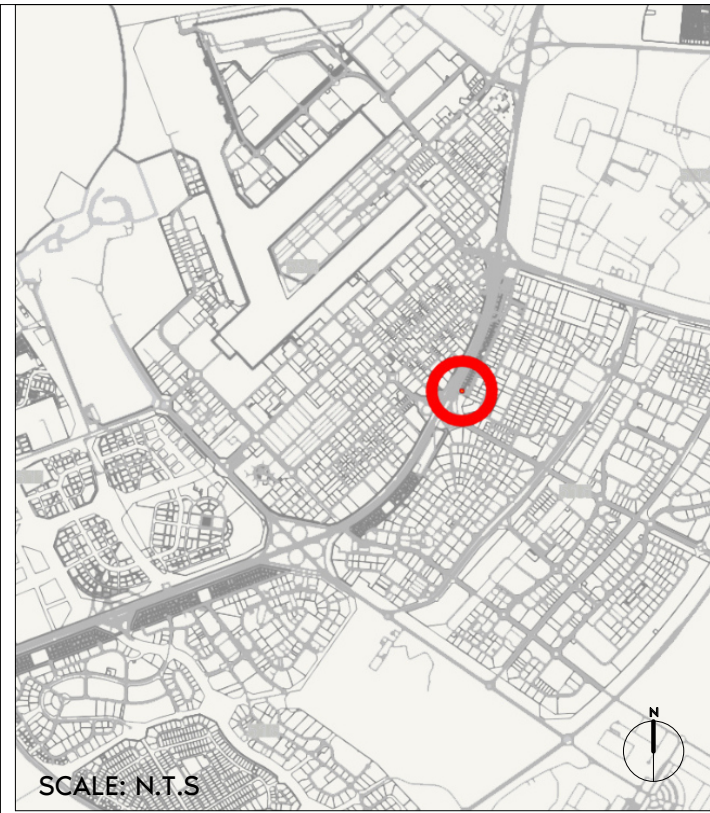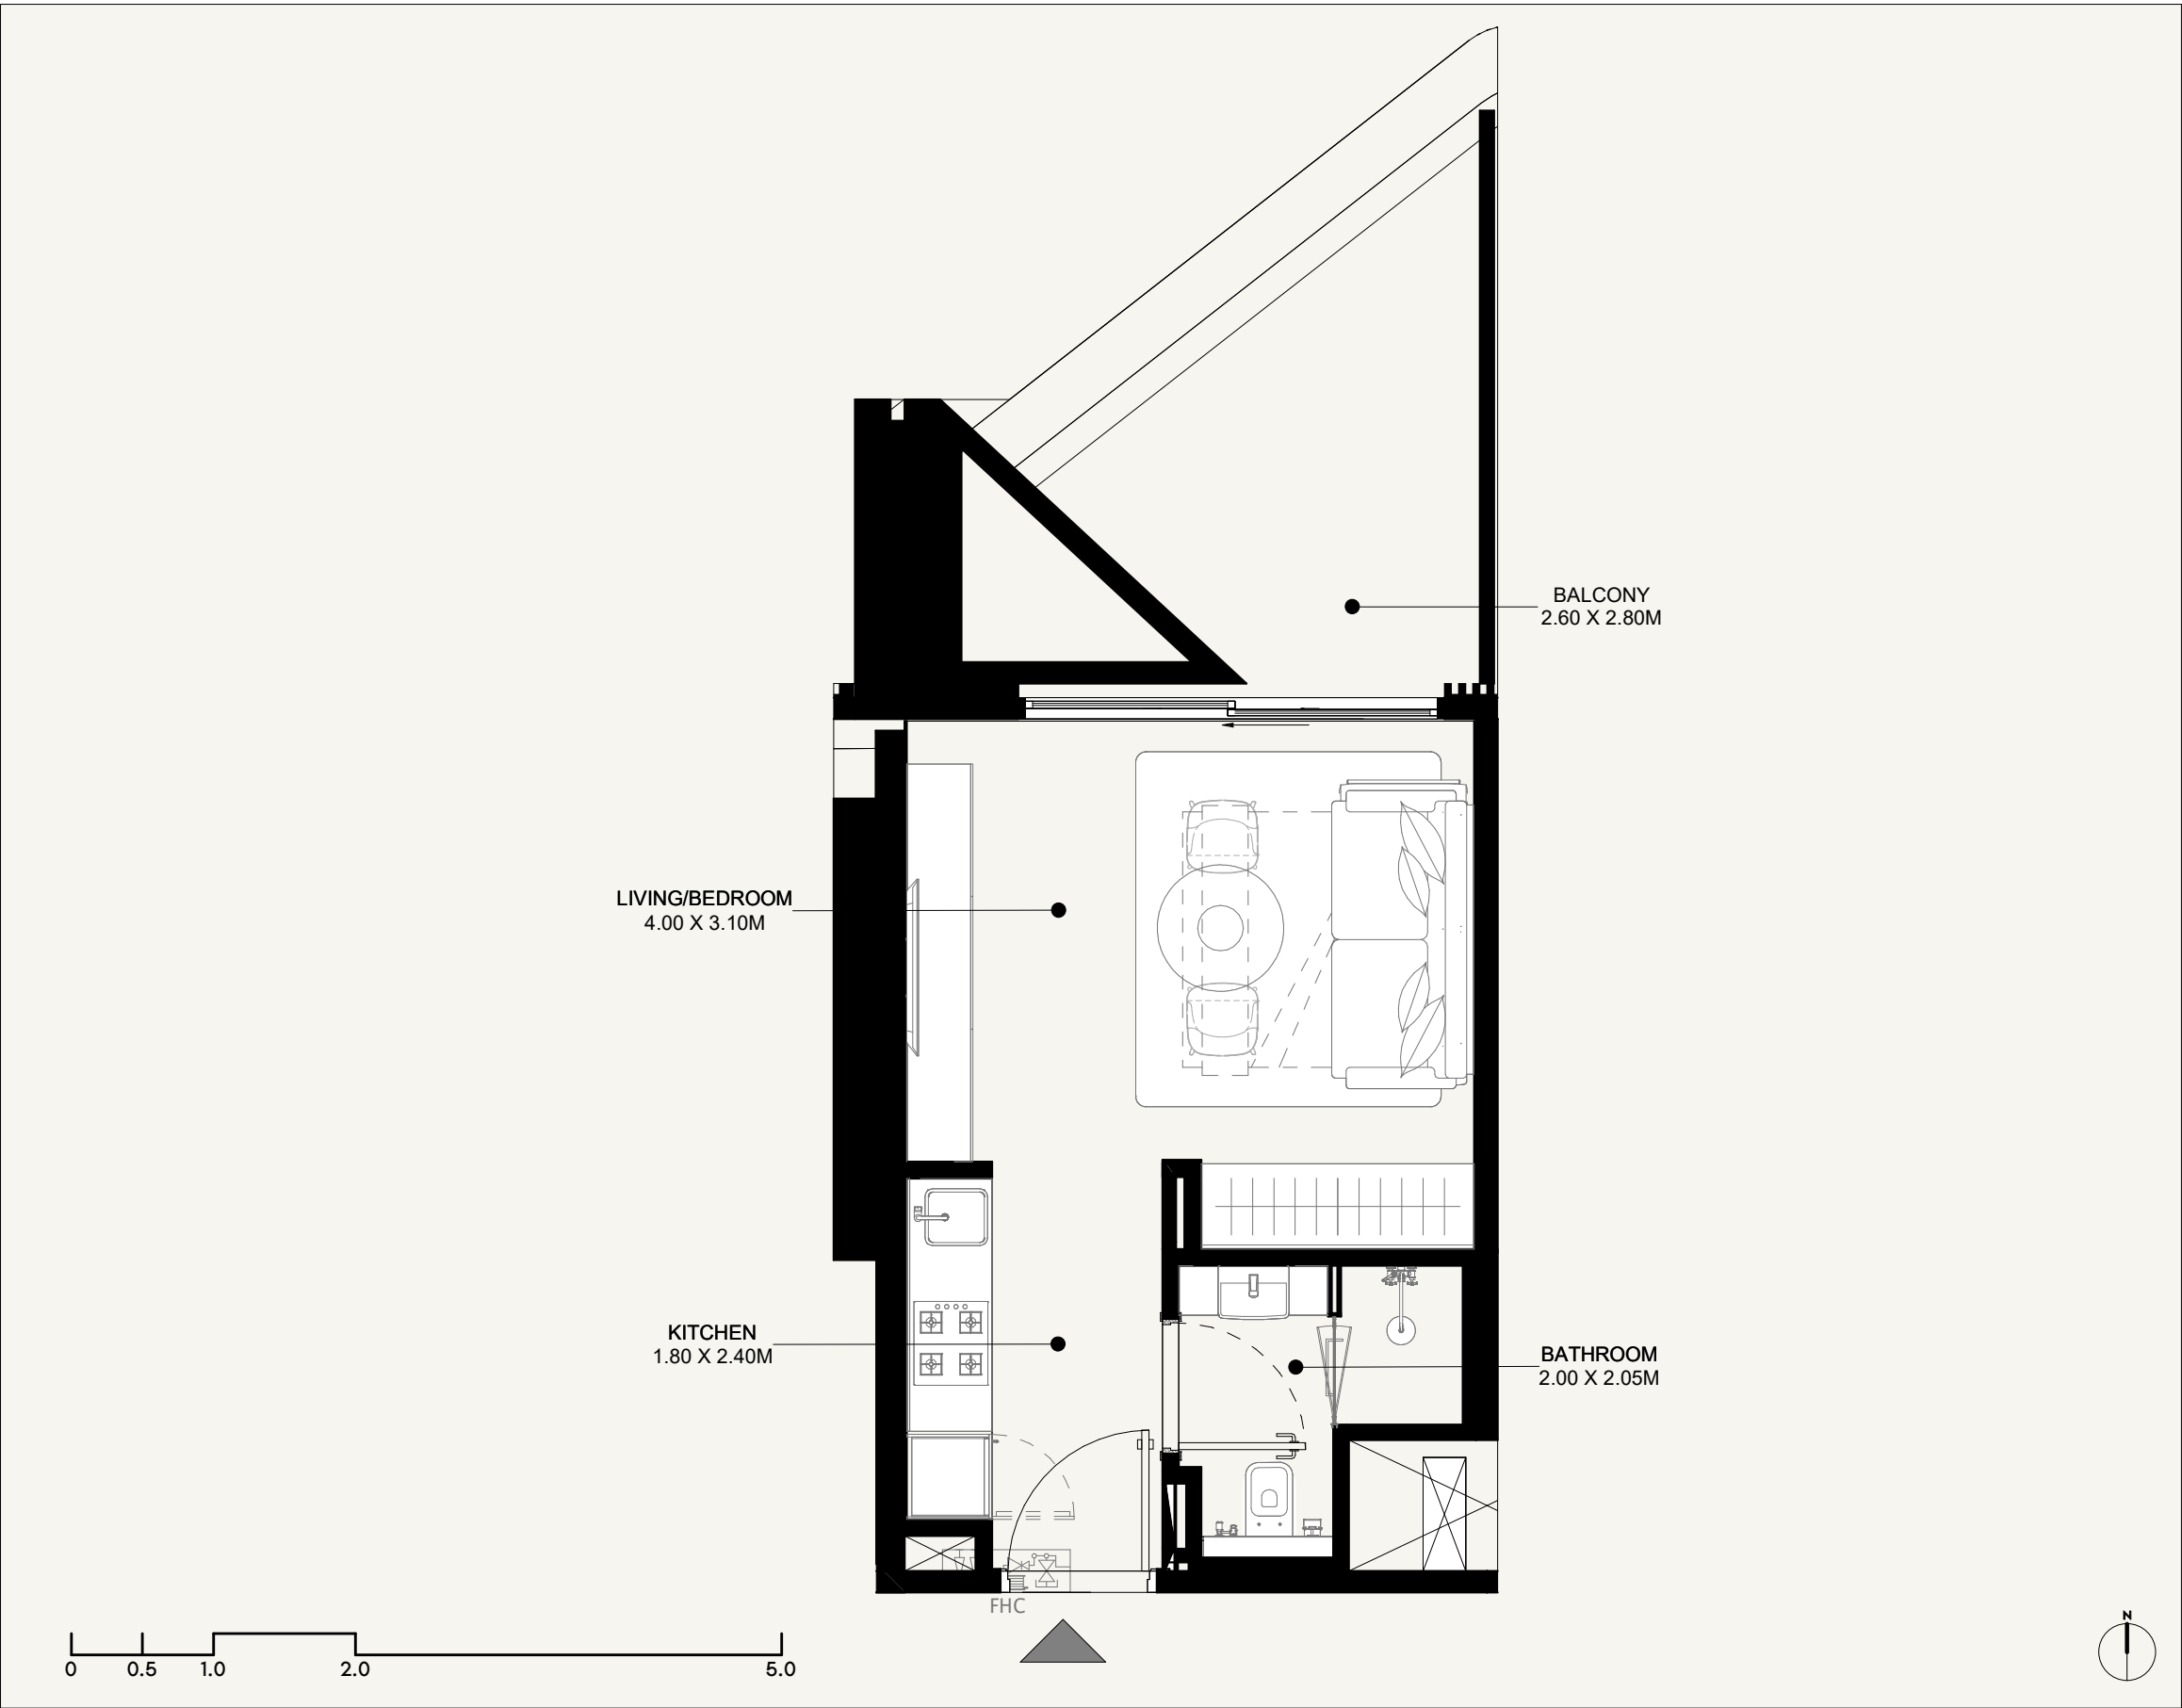

AZIZI ABRAHAM	FLOOR NO: 1ST FLOOR	APARTMENT AREA: 268.88 SQ.FT. (24.98 SQ.M)	DISCLAIMER: THE COLORED MARKETING FLOOR PLANS PROVIDED BY THE DEVELOPER ARE FOR ILLUSTRATIVE PURPOSES ONLY. ACTUAL DIMENSIONS, LAYOUT, AND FINISHES MAY VARY FROM THOSE DEPICTED IN THE PLANS. FURNITURE, FIXTURES, AND EQUIPMENT SHOWN IN THE PLANS ARE FOR DECORATIVE PURPOSES ONLY AND ARE NOT INCLUDED IN THE PURCHASE OR LEASE OF THE PROPERTY. THE DEVELOPER RESERVES THE RIGHT TO MAKE MODIFICATIONS, REVISIONS, AND CHANGES TO THE FLOOR PLANS, SPECIFICATIONS, AND FEATURES WITHOUT PRIOR NOTICE.	PROJECT NAME / BUILDING: DJAZ.001
	UNIT TYPE: STUDIO (TYPE-01I)	BALCONY AREA: 105.81 SQ.FT. (9.83 SQ.M)	TOTAL APARTMENT AREA: 374.69 SQ.FT. (34.81 SQ.M)	UNIT NO: 117

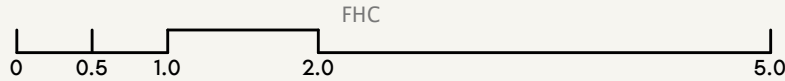

LIVING/BEDROOM
4.00 X 3.10M


BATHROOM
2.00 X 2.05M

BALCONY
4.20 X 4.50M

KITCHEN
1.80 X 2.40M



SCALE: N.T.S

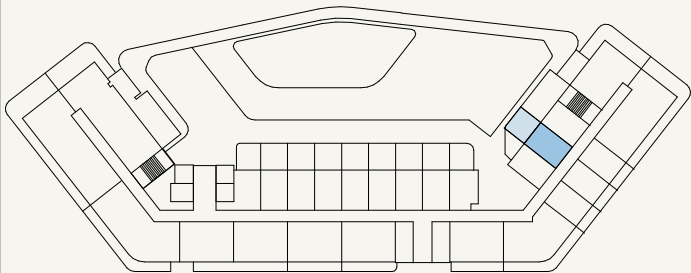

SCALE: N.T.S

AZIZI ABRAHAM

FLOOR NO:
1ST FLOOR

UNIT TYPE:
STUDIO (TYPE-01J)

APARTMENT AREA:
269.64 SQ.FT. (25.05 SQ.M)



BALCONY AREA:
198.17 SQ.FT. (18.41 SQ.M)

DISCLAIMER:
THE COLORED MARKETING FLOOR PLANS PROVIDED BY THE DEVELOPER ARE FOR ILLUSTRATIVE PURPOSES ONLY. ACTUAL DIMENSIONS, LAYOUT, AND FINISHES MAY VARY FROM THOSE DEPICTED IN THE PLANS. FURNITURE, FIXTURES, AND EQUIPMENT SHOWN IN THE PLANS ARE FOR DECORATIVE PURPOSES ONLY AND ARE NOT INCLUDED IN THE PURCHASE OR LEASE OF THE PROPERTY. THE DEVELOPER RESERVES THE RIGHT TO MAKE MODIFICATIONS, REVISIONS, AND CHANGES TO THE FLOOR PLANS, SPECIFICATIONS, AND FEATURES WITHOUT PRIOR NOTICE.


TOTAL APARTMENT AREA:
467.80 SQ.FT. (43.46 SQ.M)

PROJECT NAME / BUILDING:
DJAZ.001

UNIT NO:
118

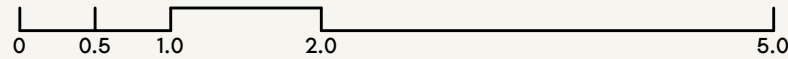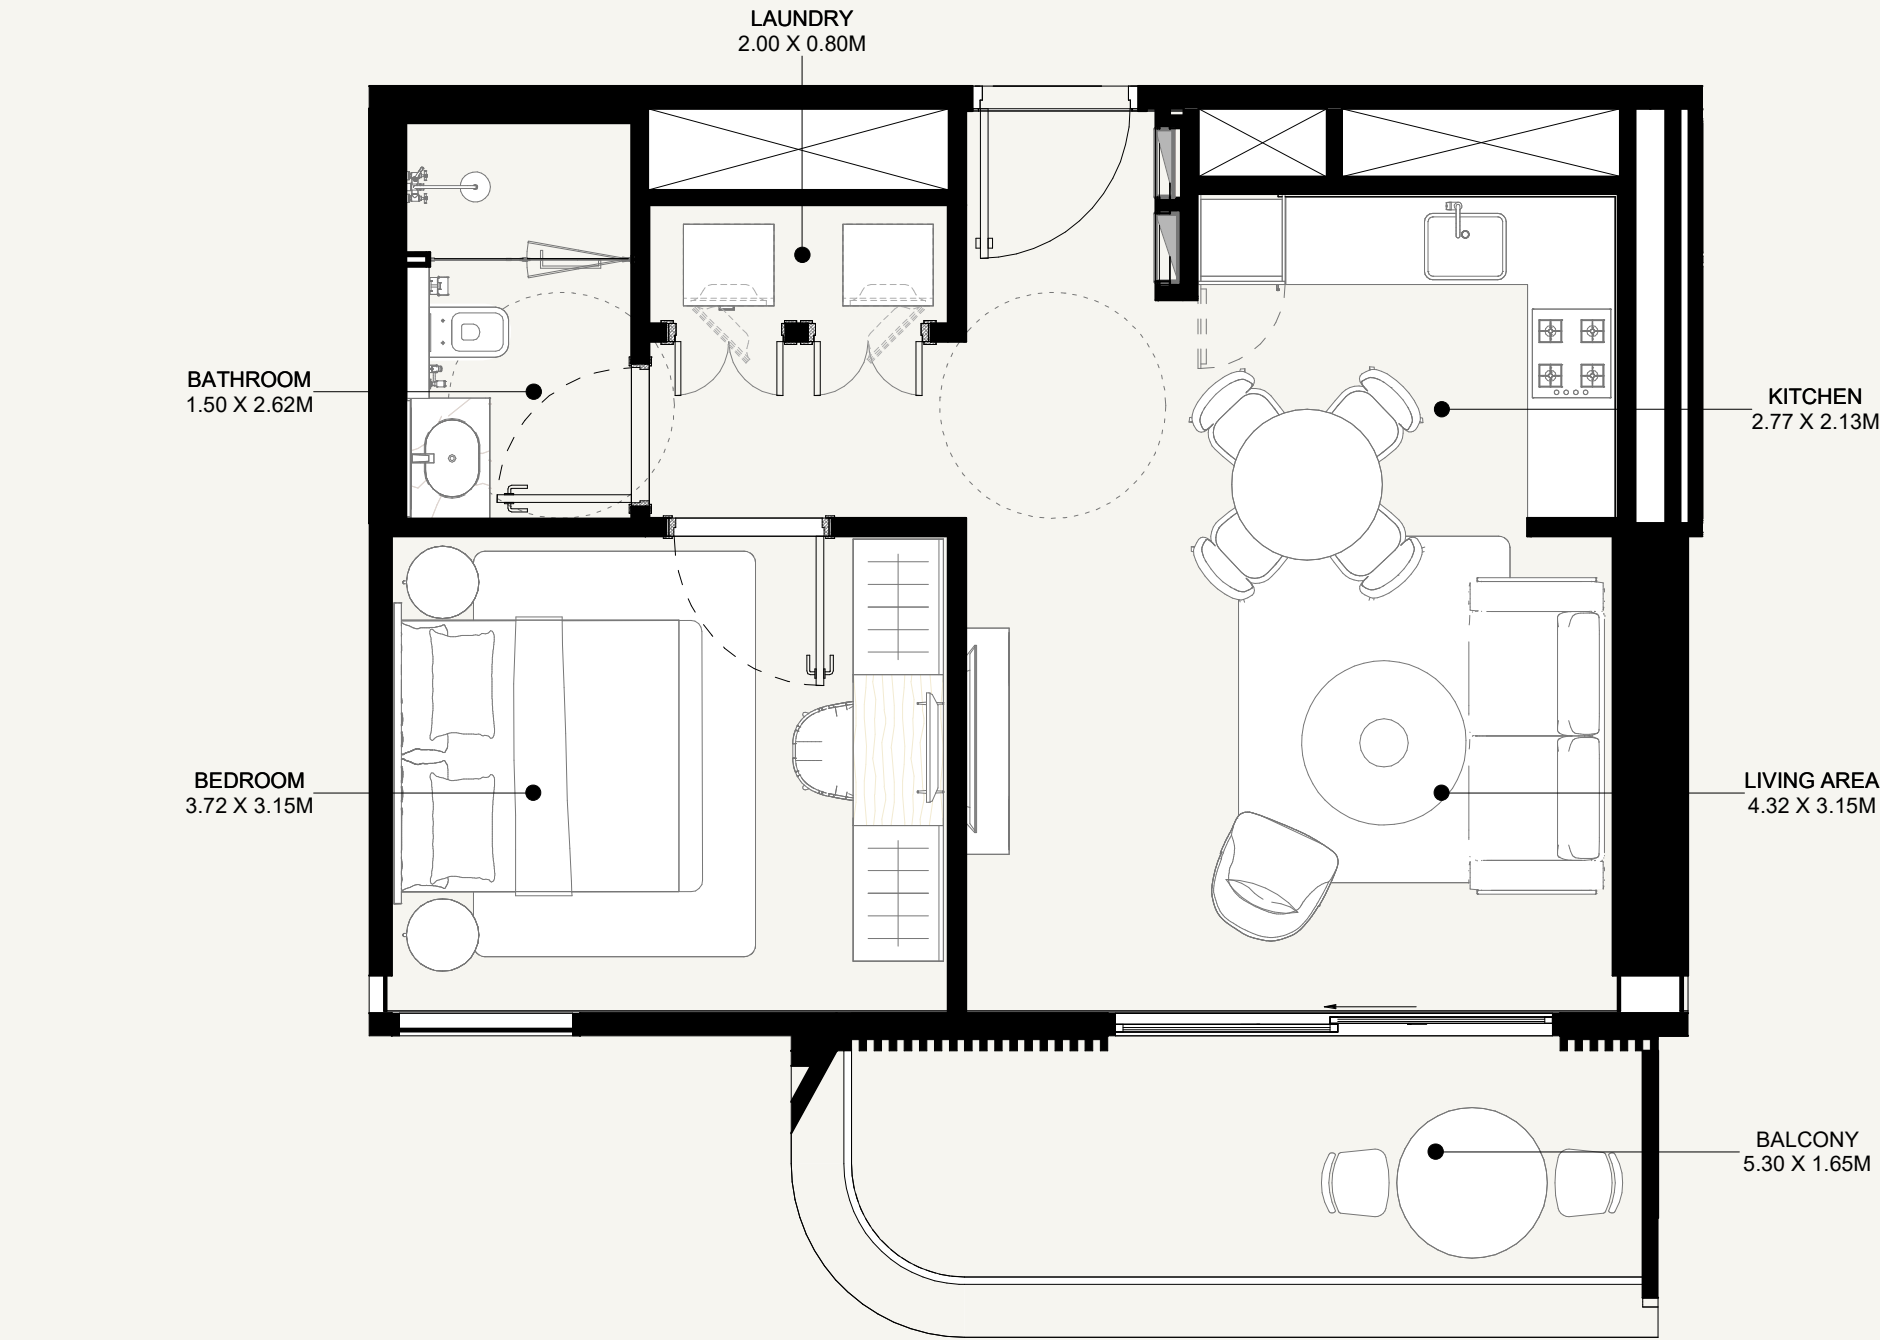

SCALE: N.T.S

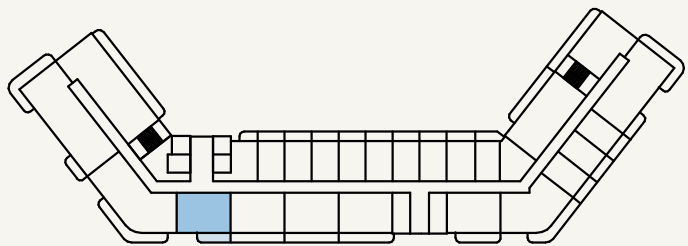

SCALE: N.T.S

AZIZI ABRAHAM

FLOOR NO:
2ND FLOOR

UNIT TYPE:
1 BEDROOM (TYPE-01A)

APARTMENT AREA:
531.42 SQ.FT. (49.37 SQ.M)




BALCONY AREA:
96.01 SQ.FT. (8.92 SQ.M)

DISCLAIMER:
THE COLORED MARKETING FLOOR PLANS PROVIDED BY THE DEVELOPER ARE FOR ILLUSTRATIVE PURPOSES ONLY. ACTUAL DIMENSIONS, LAYOUT, AND FINISHES MAY VARY FROM THOSE DEPICTED IN THE PLANS. FURNITURE, FIXTURES, AND EQUIPMENT SHOWN IN THE PLANS ARE FOR DECORATIVE PURPOSES ONLY AND ARE NOT INCLUDED IN THE PURCHASE OR LEASE OF THE PROPERTY. THE DEVELOPER RESERVES THE RIGHT TO MAKE MODIFICATIONS, REVISIONS, AND CHANGES TO THE FLOOR PLANS, SPECIFICATIONS, AND FEATURES WITHOUT PRIOR NOTICE.

TOTAL APARTMENT AREA:
627.43 SQ.FT. (58.29 SQ.M)

PROJECT NAME / BUILDING:
DJAZ001

UNIT NO:
204

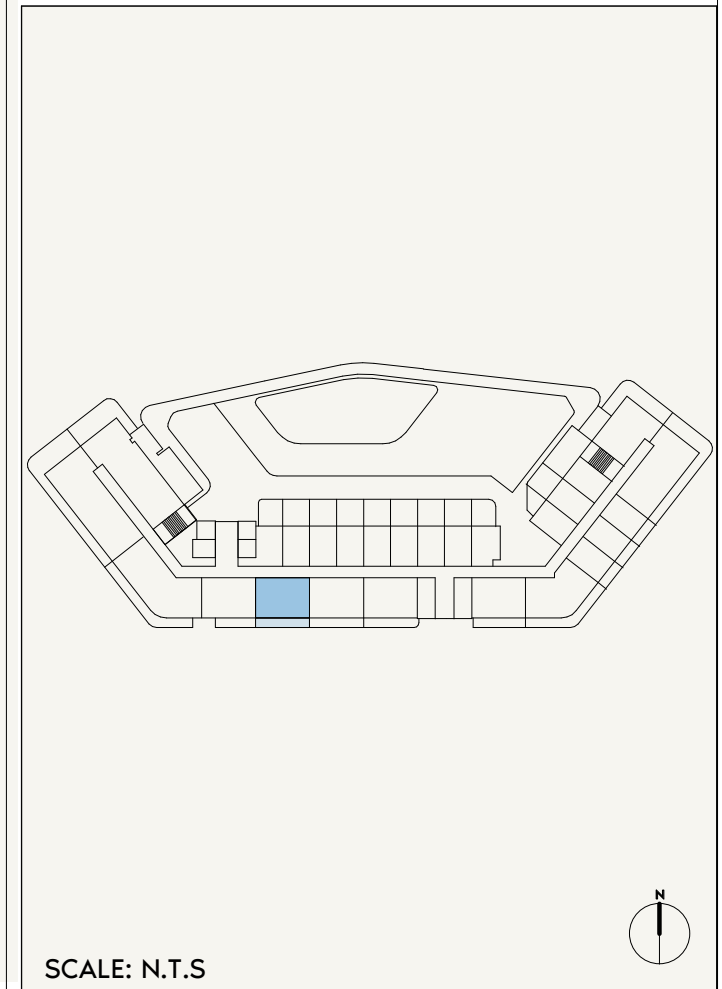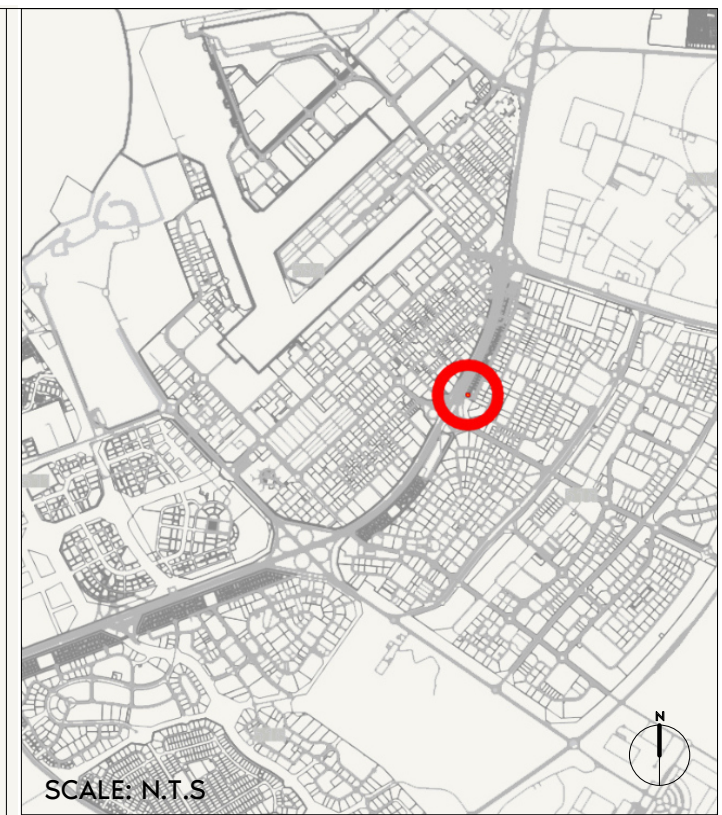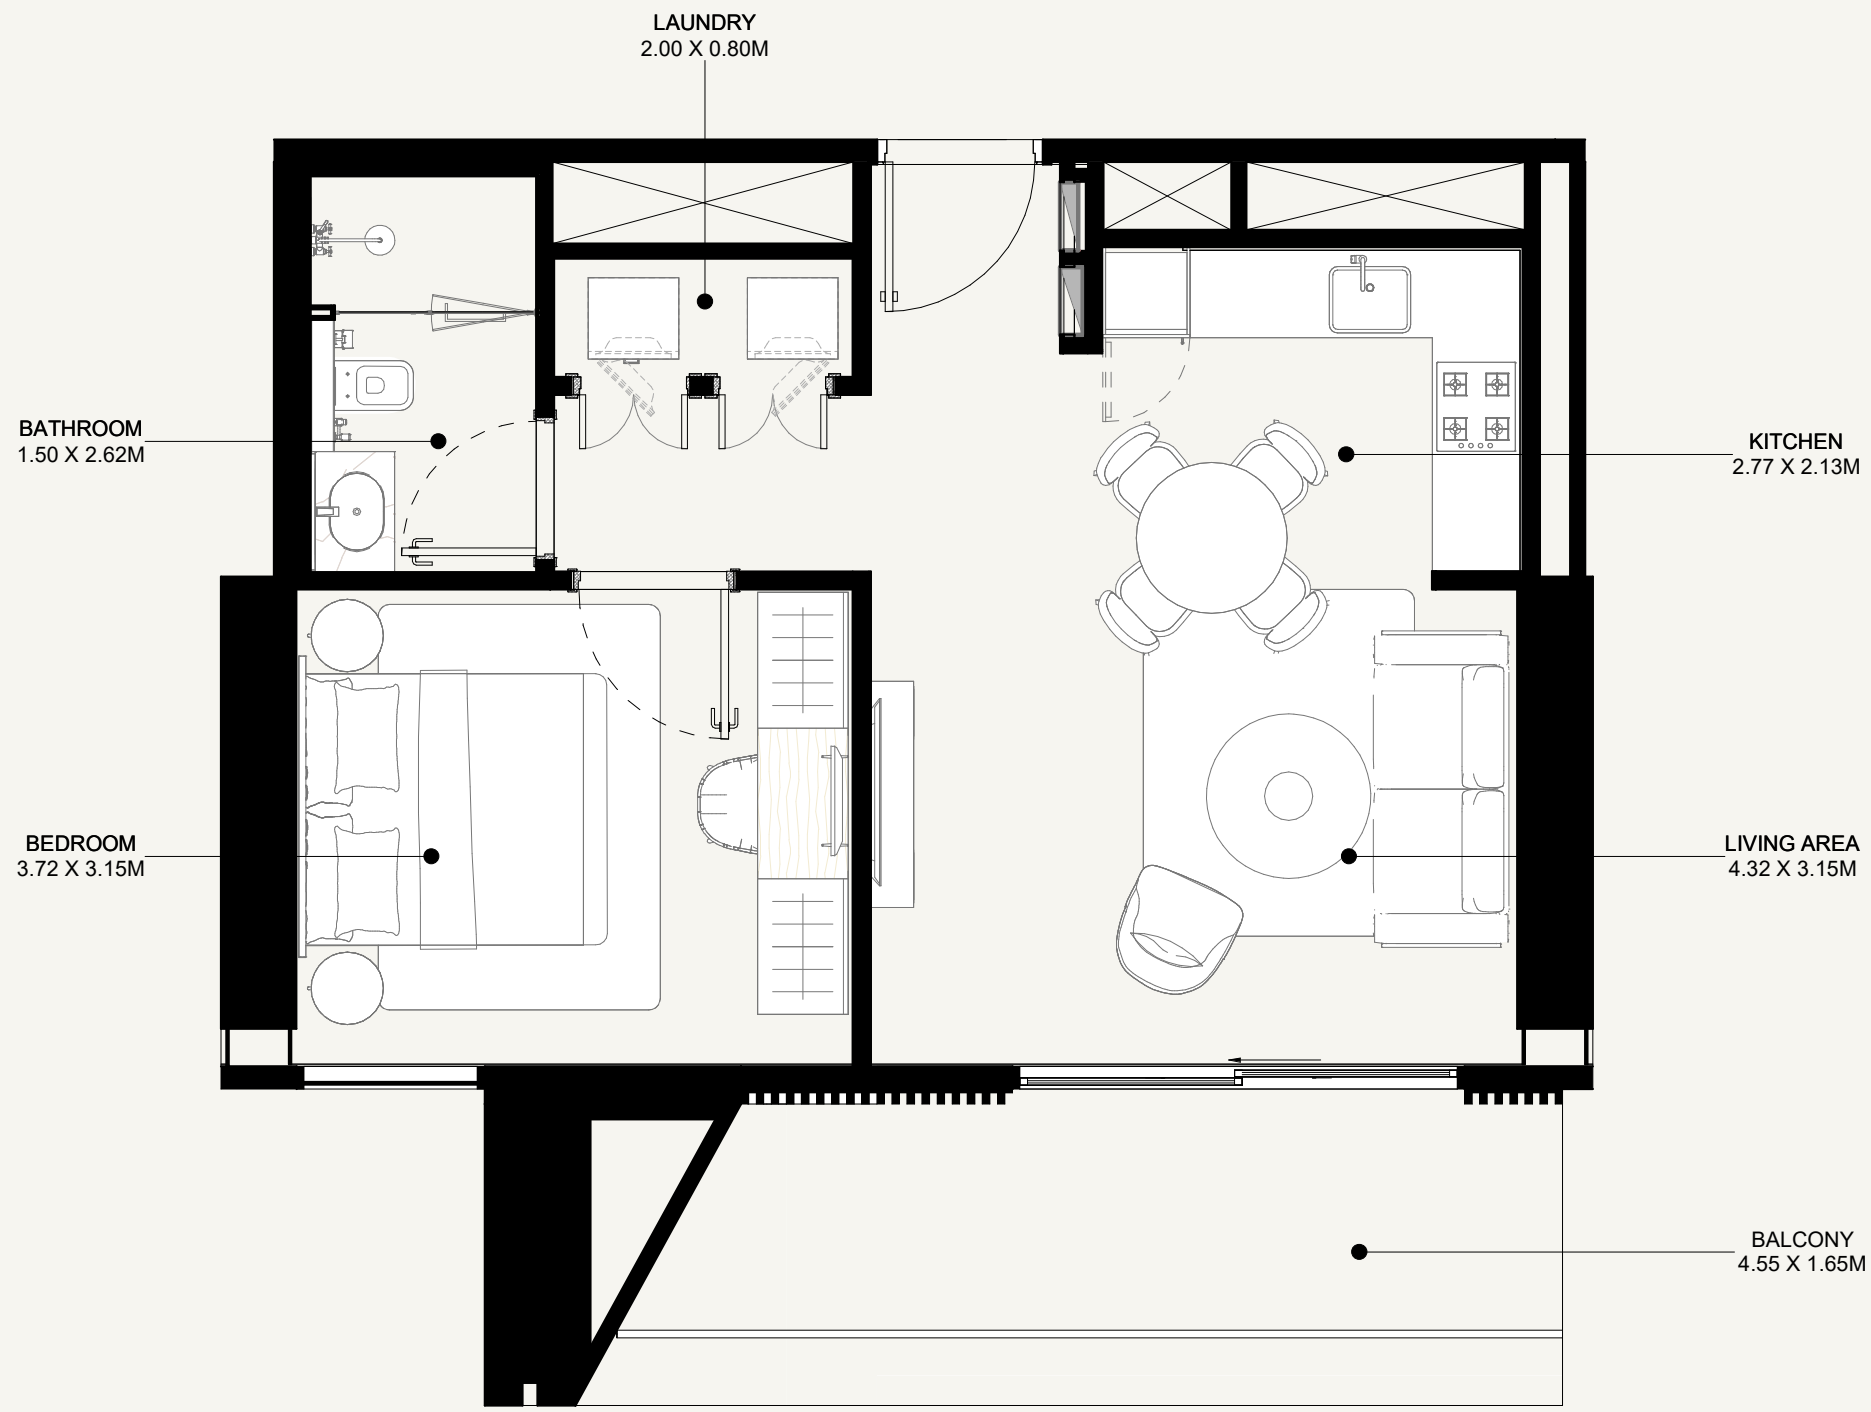

AZIZI ABRAHAM

FLOOR NO:
1ST FLOOR

UNIT TYPE:
1 BEDROOM (TYPE-01B)

APARTMENT AREA:
531.42 SQ.FT. (49.37 SQ.M)



BALCONY AREA:
123.68 SQ.FT. (11.49 SQ.M)

DISCLAIMER:
THE COLORED MARKETING FLOOR PLANS PROVIDED BY THE DEVELOPER ARE FOR ILLUSTRATIVE PURPOSES ONLY. ACTUAL DIMENSIONS, LAYOUT, AND FINISHES MAY VARY FROM THOSE DEPICTED IN THE PLANS. FURNITURE, FIXTURES, AND EQUIPMENT SHOWN IN THE PLANS ARE FOR DECORATIVE PURPOSES ONLY AND ARE NOT INCLUDED IN THE PURCHASE OR LEASE OF THE PROPERTY. THE DEVELOPER RESERVES THE RIGHT TO MAKE MODIFICATIONS, REVISIONS, AND CHANGES TO THE FLOOR PLANS, SPECIFICATIONS, AND FEATURES WITHOUT PRIOR NOTICE.



TOTAL APARTMENT AREA:
655.10 SQ.FT. (60.86 SQ.M)

PROJECT NAME / BUILDING:
DJAZ001

UNIT NO:
104

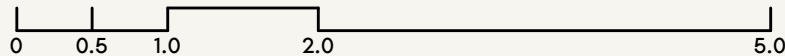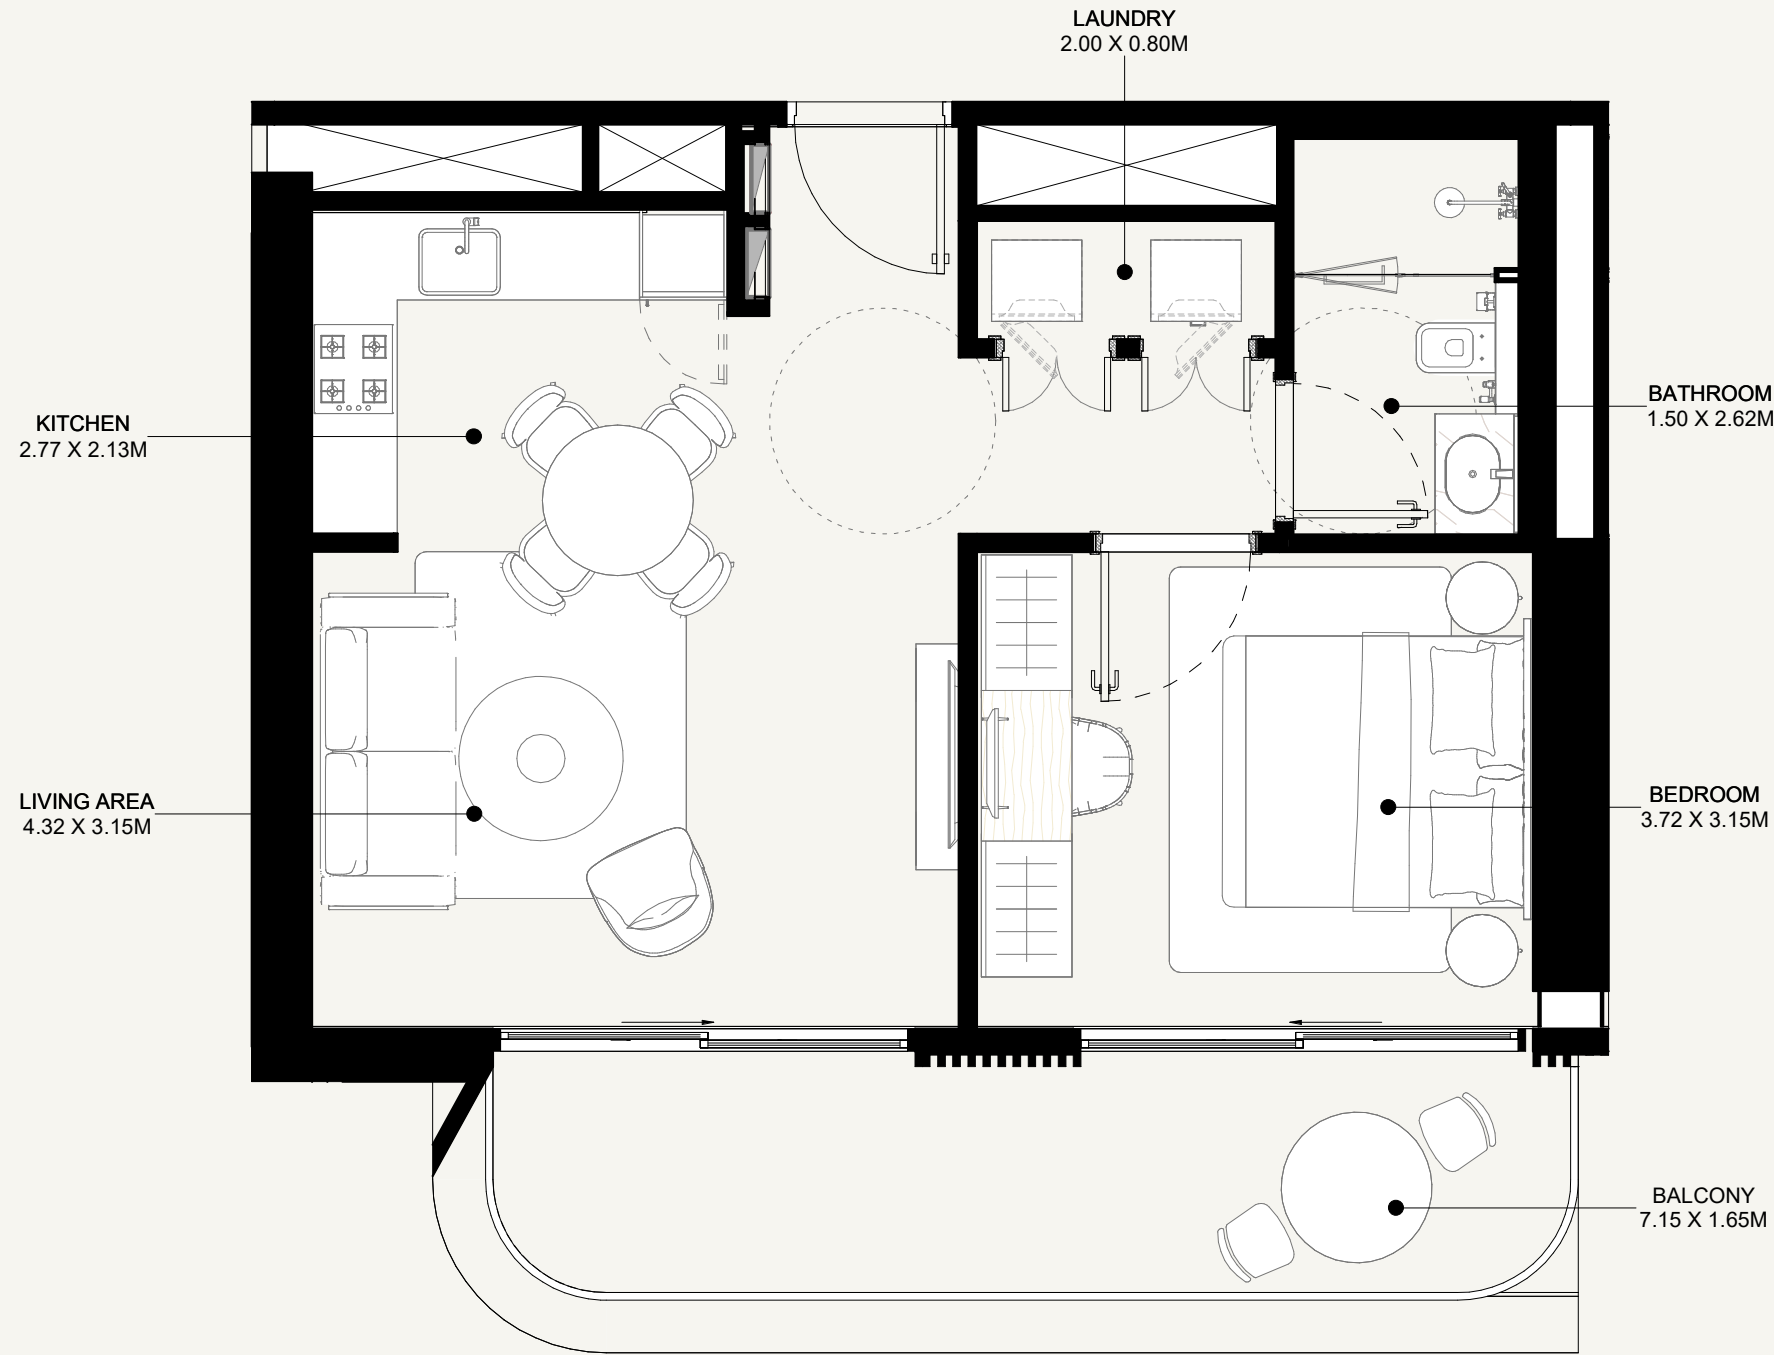

SCALE: N.T.S

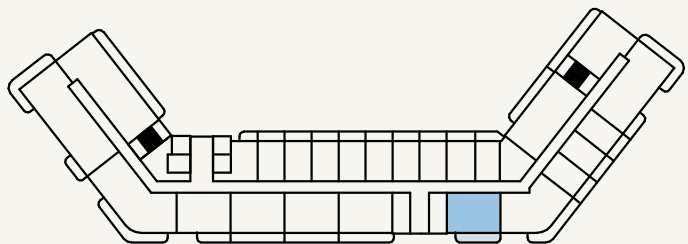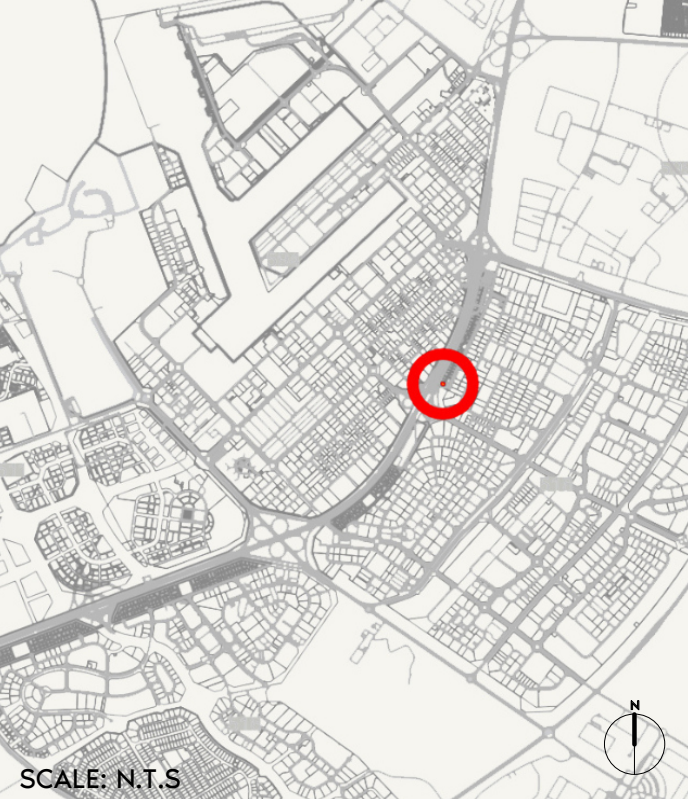

SCALE: N.T.S

AZIZI ABRAHAM

FLOOR NO:
2ND FLOOR

UNIT TYPE:
1 BEDROOM (TYPE-01C)

APARTMENT AREA:
534.86 SQ.FT. (49.69 SQ.M)




BALCONY AREA:
128.95 SQ.FT. (11.98 SQ.M)

DISCLAIMER:
THE COLORED MARKETING FLOOR PLANS PROVIDED BY THE DEVELOPER ARE FOR ILLUSTRATIVE PURPOSES ONLY. ACTUAL DIMENSIONS, LAYOUT, AND FINISHES MAY VARY FROM THOSE DEPICTED IN THE PLANS. FURNITURE, FIXTURES, AND EQUIPMENT SHOWN IN THE PLANS ARE FOR DECORATIVE PURPOSES ONLY AND ARE NOT INCLUDED IN THE PURCHASE OR LEASE OF THE PROPERTY. THE DEVELOPER RESERVES THE RIGHT TO MAKE MODIFICATIONS, REVISIONS, AND CHANGES TO THE FLOOR PLANS, SPECIFICATIONS, AND FEATURES WITHOUT PRIOR NOTICE.


TOTAL APARTMENT AREA:
663.82 SQ.FT. (61.67 SQ.M)

PROJECT NAME / BUILDING:
DJAZ001

UNIT NO:
225

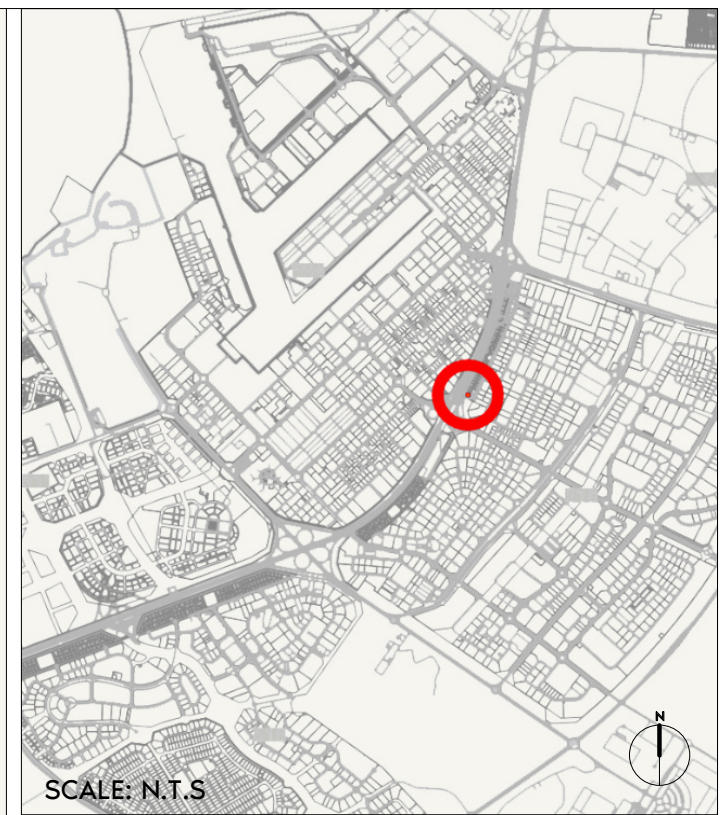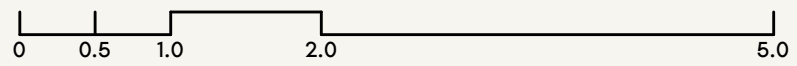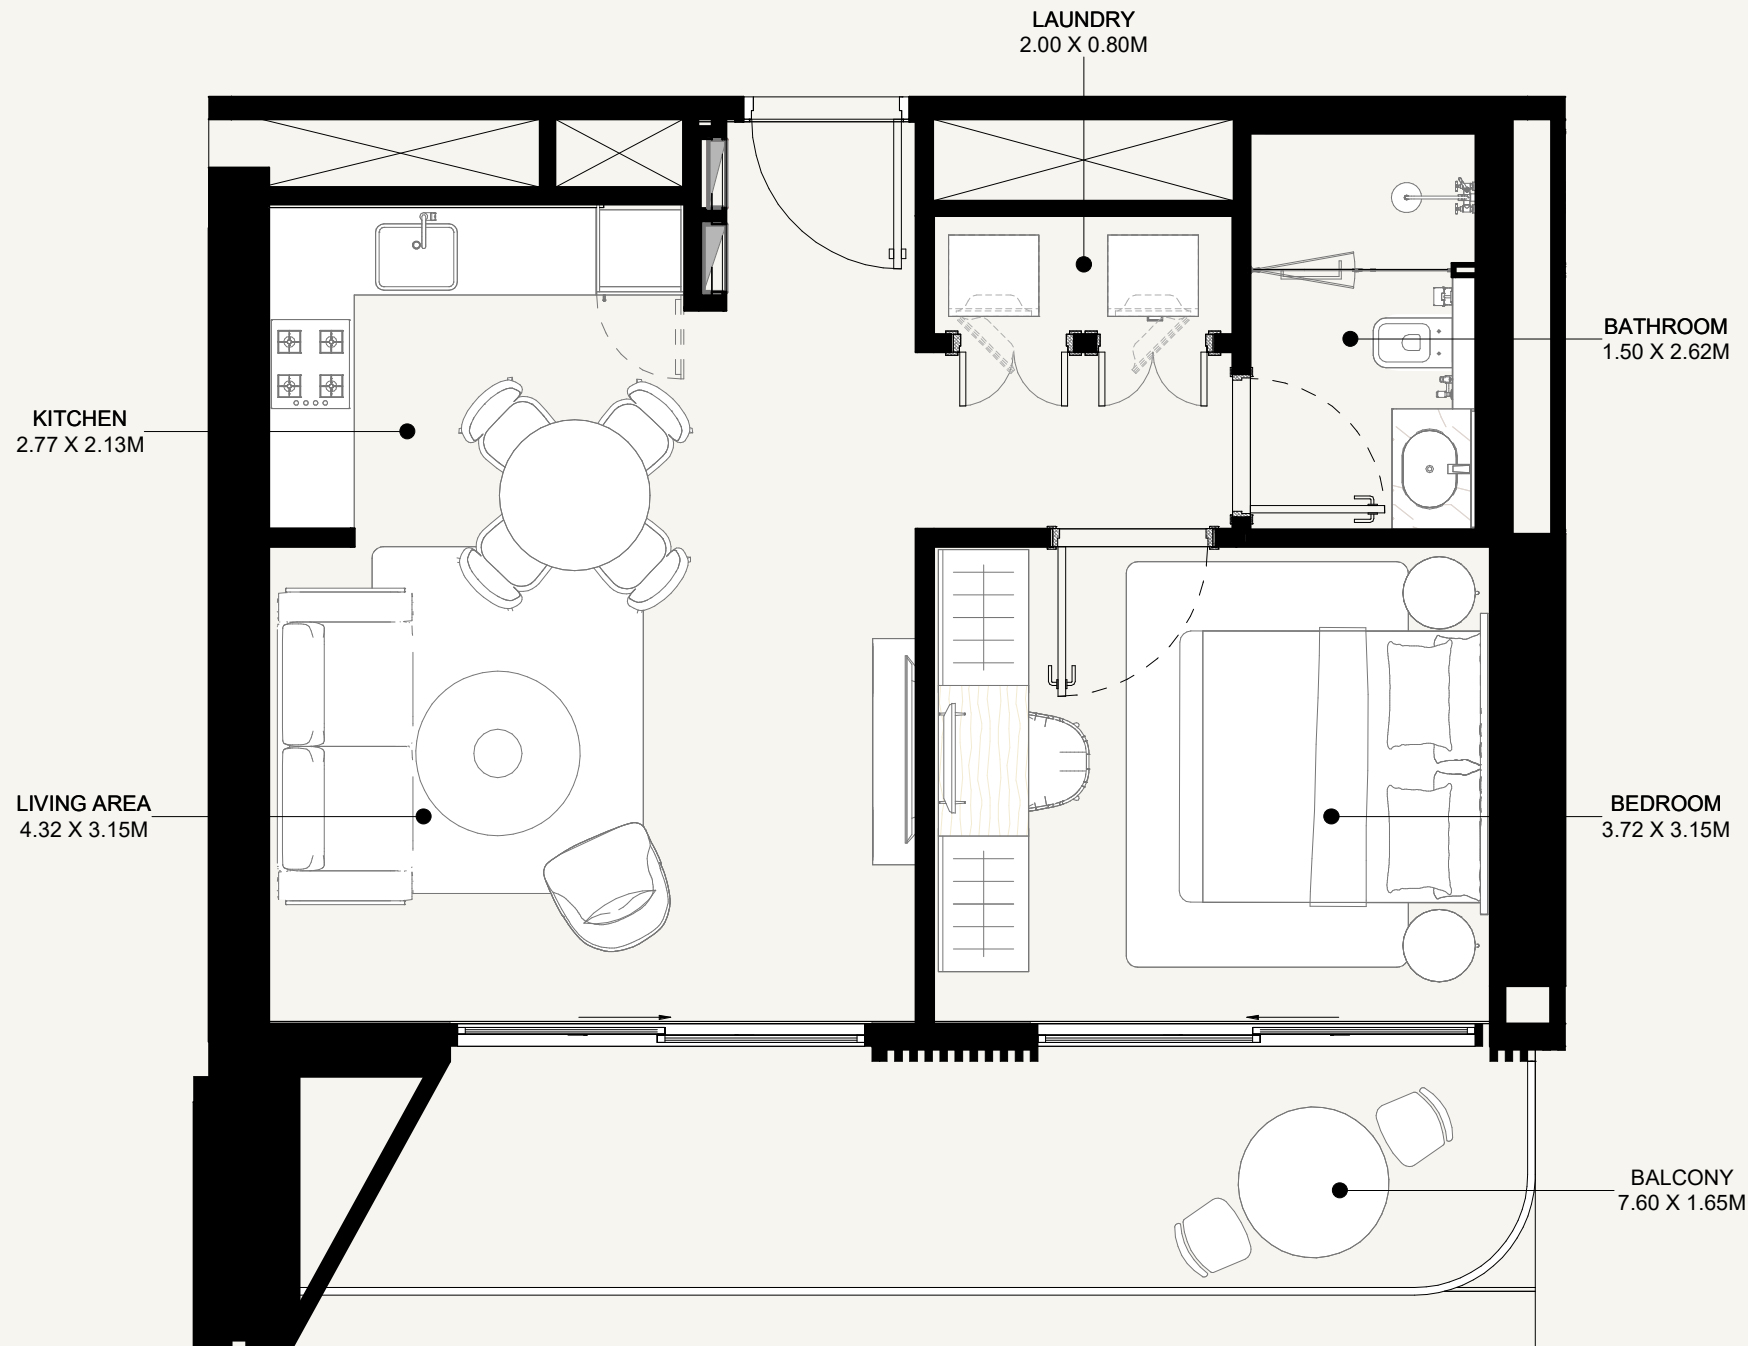

SCALE: N.T.S

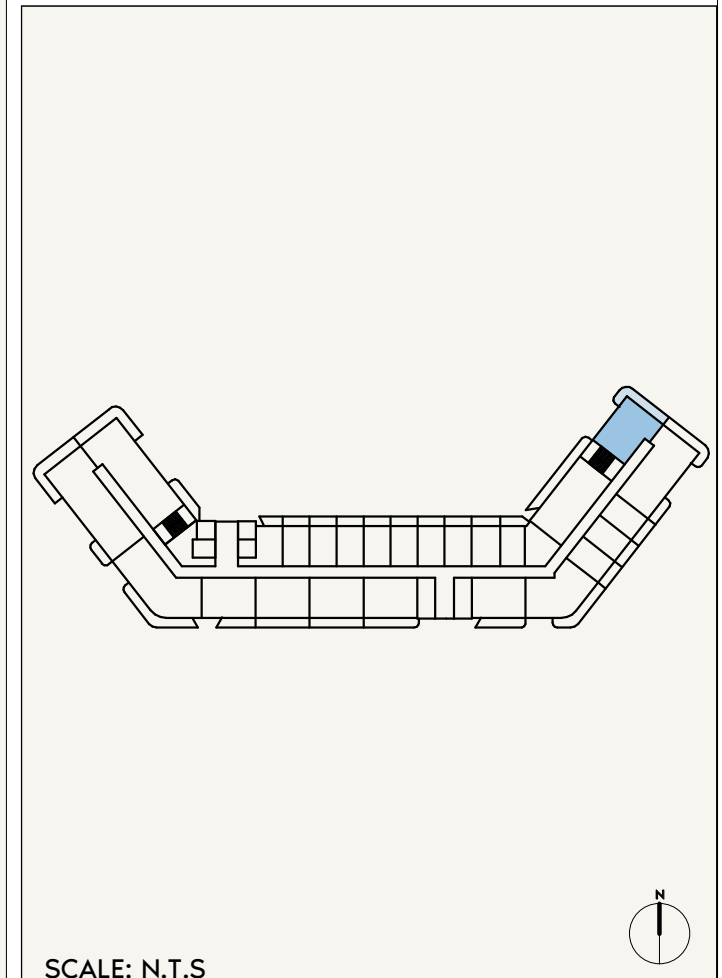

SCALE: N.T.S

AZIZI ABRAHAM

FLOOR NO:
5TH FLOOR

UNIT TYPE:
1 BEDROOM (TYPE-01D)

APARTMENT AREA:
534.86 SQ.FT. (49.69 SQ.M)



BALCONY AREA:
154.79 SQ.FT. (14.38 SQ.M)

DISCLAIMER:
THE COLORED MARKETING FLOOR PLANS PROVIDED BY THE DEVELOPER ARE FOR ILLUSTRATIVE PURPOSES ONLY. ACTUAL DIMENSIONS, LAYOUT, AND FINISHES MAY VARY FROM THOSE DEPICTED IN THE PLANS. FURNITURE, FIXTURES, AND EQUIPMENT SHOWN IN THE PLANS ARE FOR DECORATIVE PURPOSES ONLY AND ARE NOT INCLUDED IN THE PURCHASE OR LEASE OF THE PROPERTY. THE DEVELOPER RESERVES THE RIGHT TO MAKE MODIFICATIONS, REVISIONS, AND CHANGES TO THE FLOOR PLANS, SPECIFICATIONS, AND FEATURES WITHOUT PRIOR NOTICE.

TOTAL APARTMENT AREA:
689.65 SQ.FT. (64.07 SQ.M)

PROJECT NAME / BUILDING:
DJAZ001


UNIT NO:
525

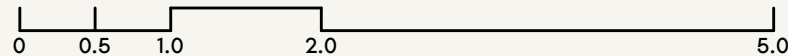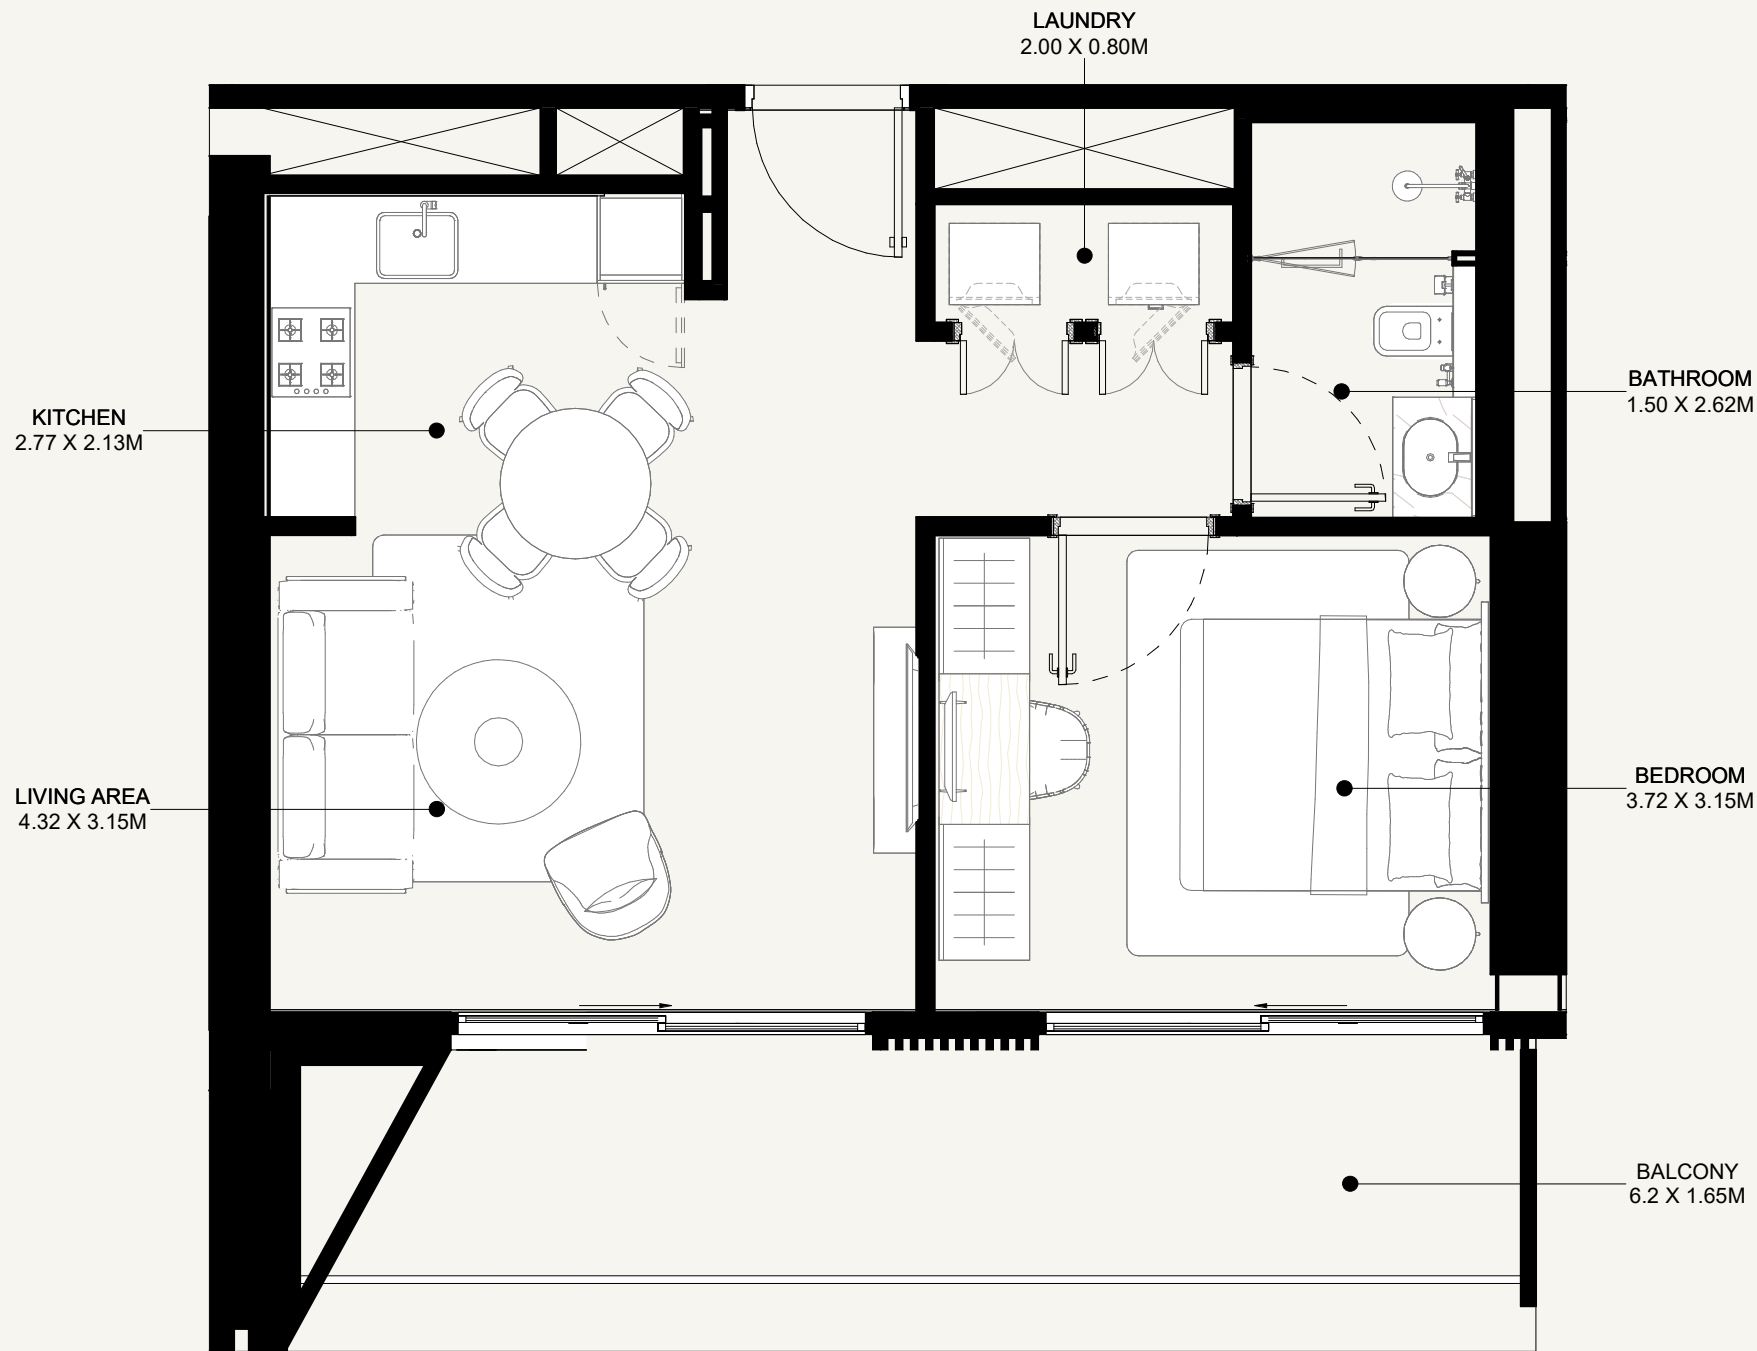

SCALE: N.T.S



SCALE: N.T.S

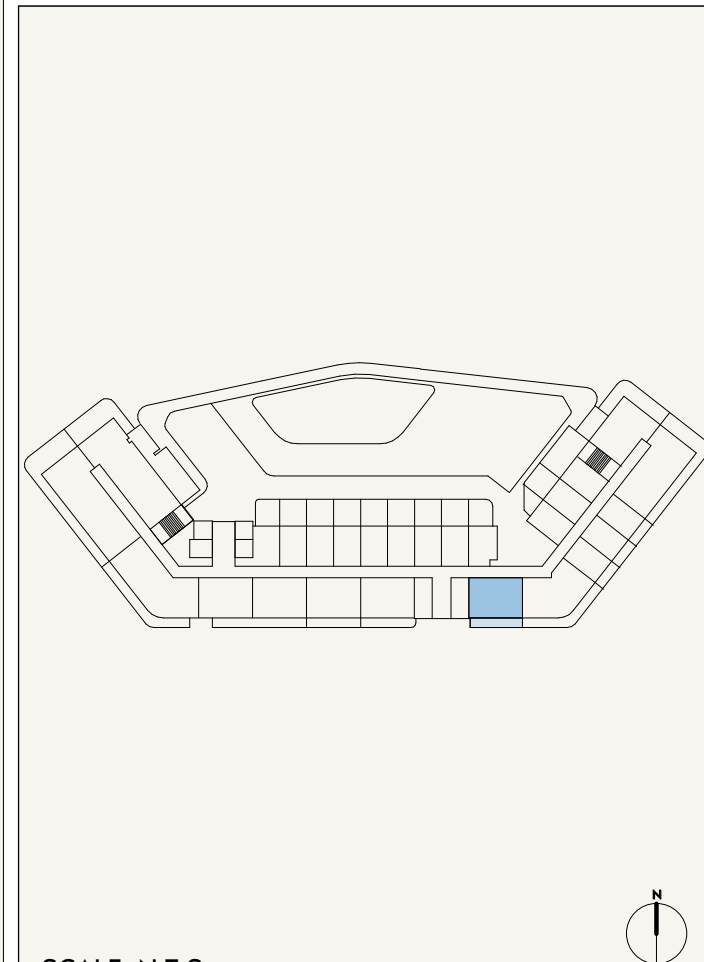

SCALE: N.T.S

AZIZI ABRAHAM

FLOOR NO:

1ST FLOOR

UNIT TYPE:

1 BEDROOM (TYPE-01E)

APARTMENT AREA:

533.03 SQ.FT. (49.52 SQ.M)

BALCONY AREA:

155.76 SQ.FT. (14.47 SQ.M)

DISCLAIMER:

THE COLORED MARKETING FLOOR PLANS PROVIDED BY THE DEVELOPER ARE FOR ILLUSTRATIVE PURPOSES ONLY. ACTUAL DIMENSIONS, LAYOUT, AND FINISHES MAY VARY FROM THOSE DEPICTED IN THE PLANS. FURNITURE, FIXTURES, AND EQUIPMENT SHOWN IN THE PLANS ARE FOR DECORATIVE PURPOSES ONLY AND ARE NOT INCLUDED IN THE PURCHASE OR LEASE OF THE PROPERTY. THE DEVELOPER RESERVES THE RIGHT TO MAKE MODIFICATIONS, REVISIONS, AND CHANGES TO THE FLOOR PLANS, SPECIFICATIONS, AND FEATURES WITHOUT PRIOR NOTICE.

TOTAL APARTMENT AREA:



688.79 SQ.FT. (63.99 SQ.M)

PROJECT NAME / BUILDING:


DJAZ001

UNIT NO:

126

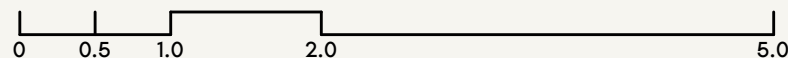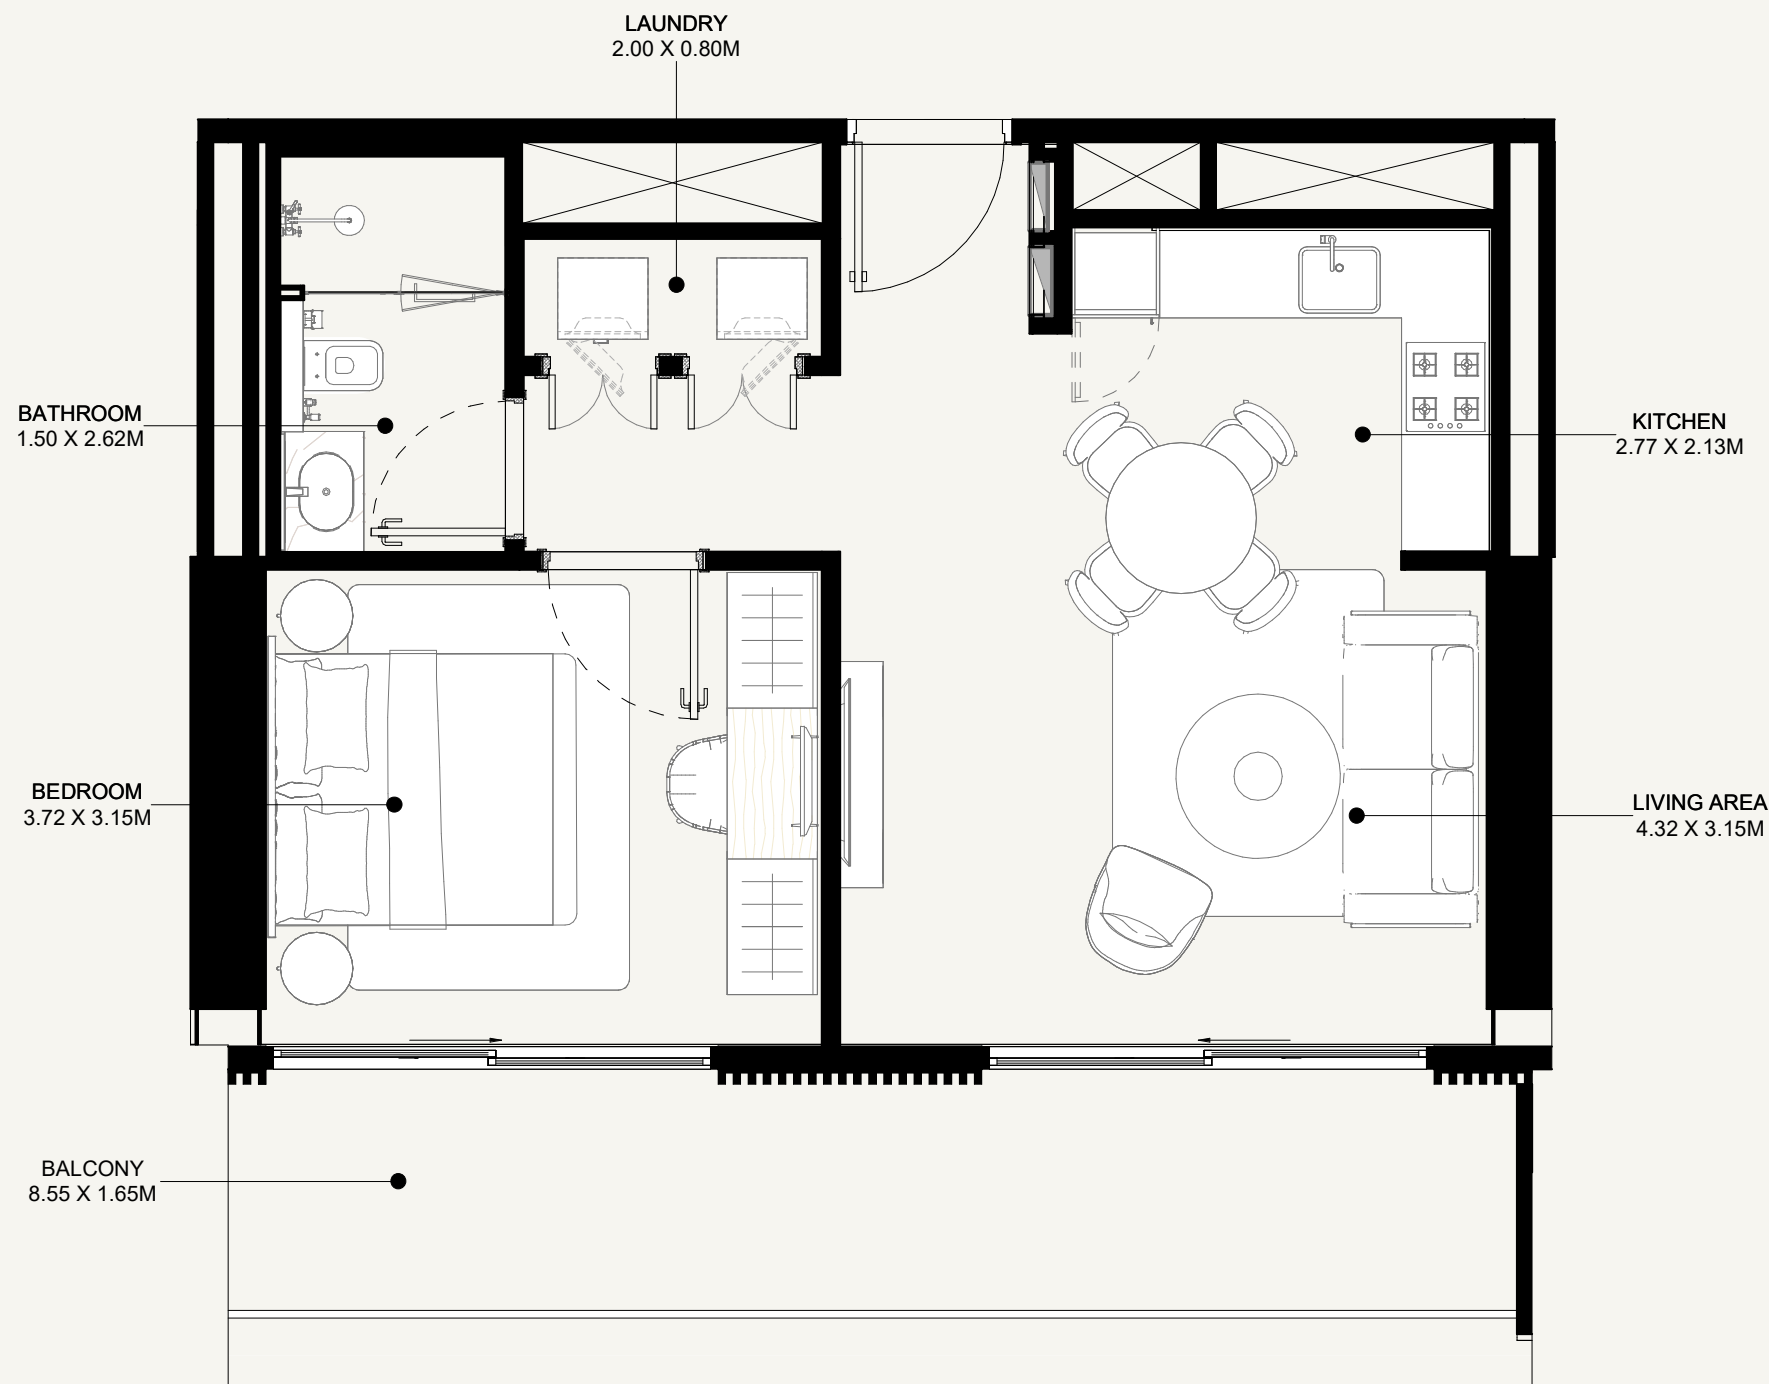

SCALE: N.T.S

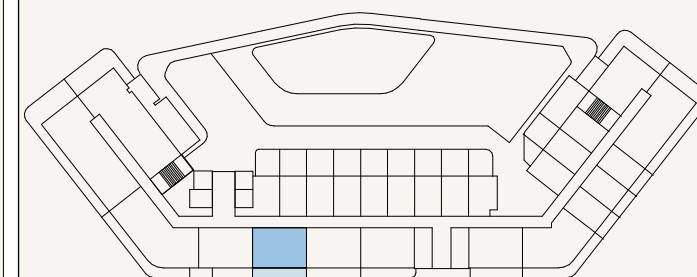

SCALE: N.T.S

AZIZI ABRAHAM

FLOOR NO:

1ST FLOOR

UNIT TYPE:

1 BEDROOM (TYPE-01F)

APARTMENT AREA:

535.29 SQ.FT. (49.73 SQ.M)

BALCONY AREA:

157.37 SQ.FT. (14.62 SQ.M)

DISCLAIMER:

THE COLORED MARKETING FLOOR PLANS PROVIDED BY THE DEVELOPER ARE FOR ILLUSTRATIVE PURPOSES ONLY. ACTUAL DIMENSIONS, LAYOUT, AND FINISHES MAY VARY FROM THOSE DEPICTED IN THE PLANS. FURNITURE, FIXTURES, AND EQUIPMENT SHOWN IN THE PLANS ARE FOR DECORATIVE PURPOSES ONLY AND ARE NOT INCLUDED IN THE PURCHASE OR LEASE OF THE PROPERTY. THE DEVELOPER RESERVES THE RIGHT TO MAKE MODIFICATIONS, REVISIONS, AND CHANGES TO THE FLOOR PLANS, SPECIFICATIONS, AND FEATURES WITHOUT PRIOR NOTICE.

TOTAL APARTMENT AREA:

692.66 SQ.FT. (64.35 SQ.M)

PROJECT NAME / BUILDING:

DJAZ001

UNIT NO:

103

FHC

LAUNDRY
2.00 X 0.80M

KITCHEN
2.77 X 2.13M

BATHROOM
1.50 X 2.62M

LIVING AREA
4.32 X 3.15M


BEDROOM
3.72 X 3.15M

BALCONY
8.75 X 1.65M

0 0.5 1.0 2.0 5.0



SCALE: N.T.S

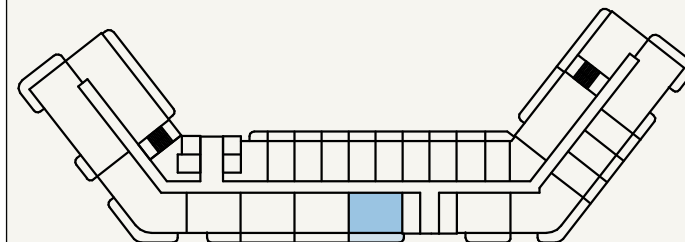

PROJECT NAME / BUILDING:

DJAZ001

UNIT NO:

201

AZIZI ABRAHAM

FLOOR NO:

2ND FLOOR

UNIT TYPE:

1 BEDROOM (TYPE-01G)

APARTMENT AREA:

531.85 SQ.FT. (49.41 SQ.M)

BALCONY AREA:





159.41 SQ.FT. (14.81 SQ.M)

DISCLAIMER:

THE COLORED MARKETING FLOOR PLANS PROVIDED BY THE DEVELOPER ARE FOR ILLUSTRATIVE PURPOSES ONLY. ACTUAL DIMENSIONS, LAYOUT, AND FINISHES MAY VARY FROM THOSE DEPICTED IN THE PLANS. FURNITURE, FIXTURES, AND EQUIPMENT SHOWN IN THE PLANS ARE FOR DECORATIVE PURPOSES ONLY AND ARE NOT INCLUDED IN THE PURCHASE OR LEASE OF THE PROPERTY. THE DEVELOPER RESERVES THE RIGHT TO MAKE MODIFICATIONS, REVISIONS, AND CHANGES TO THE FLOOR PLANS, SPECIFICATIONS, AND FEATURES WITHOUT PRIOR NOTICE.

TOTAL APARTMENT AREA:

691.26 SQ.FT. (64.22 SQ.M)

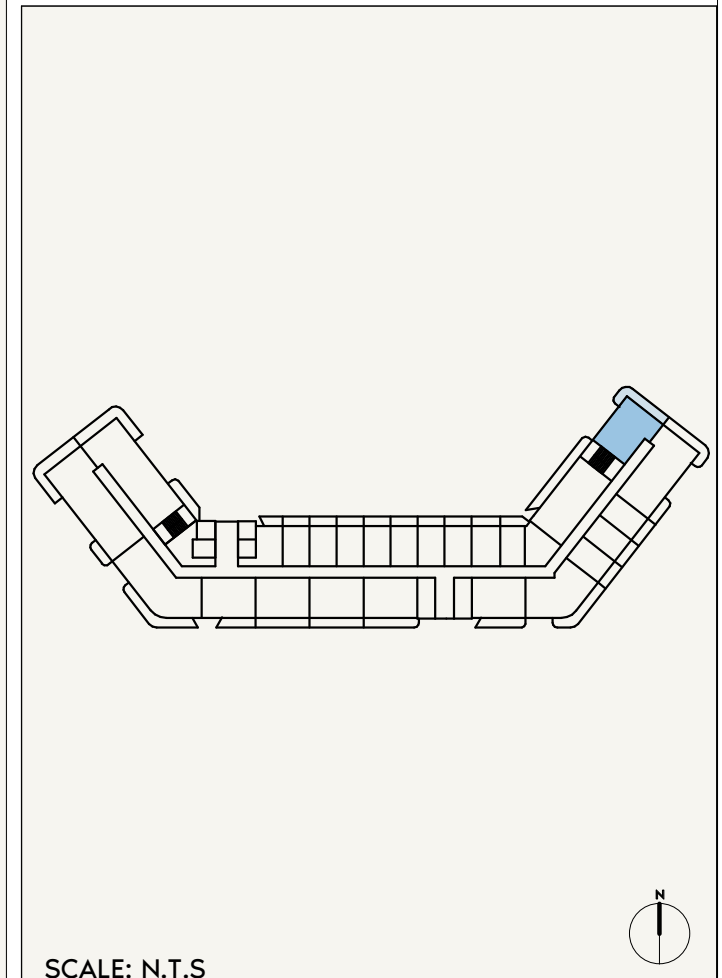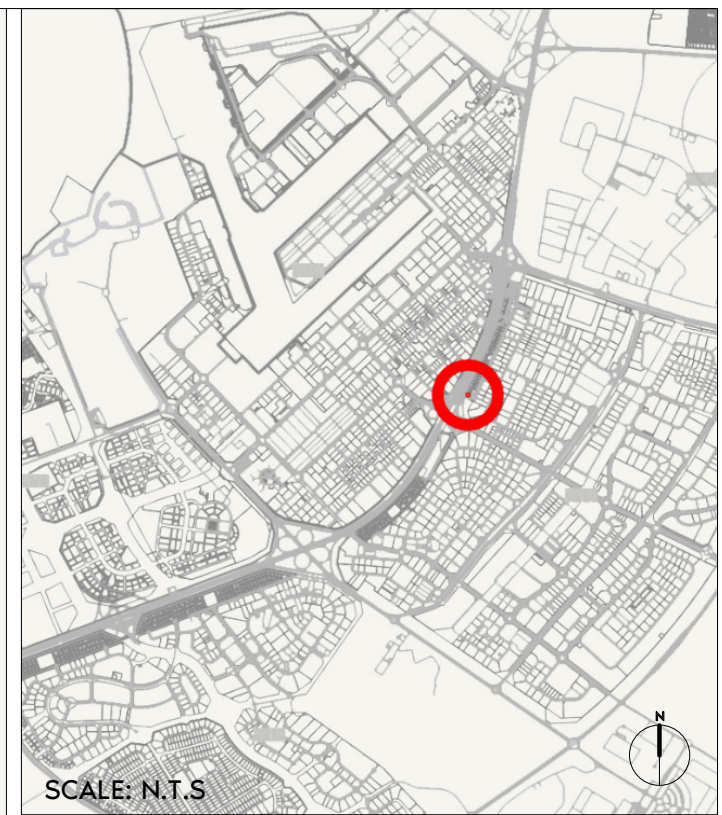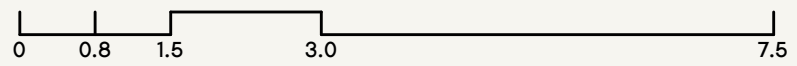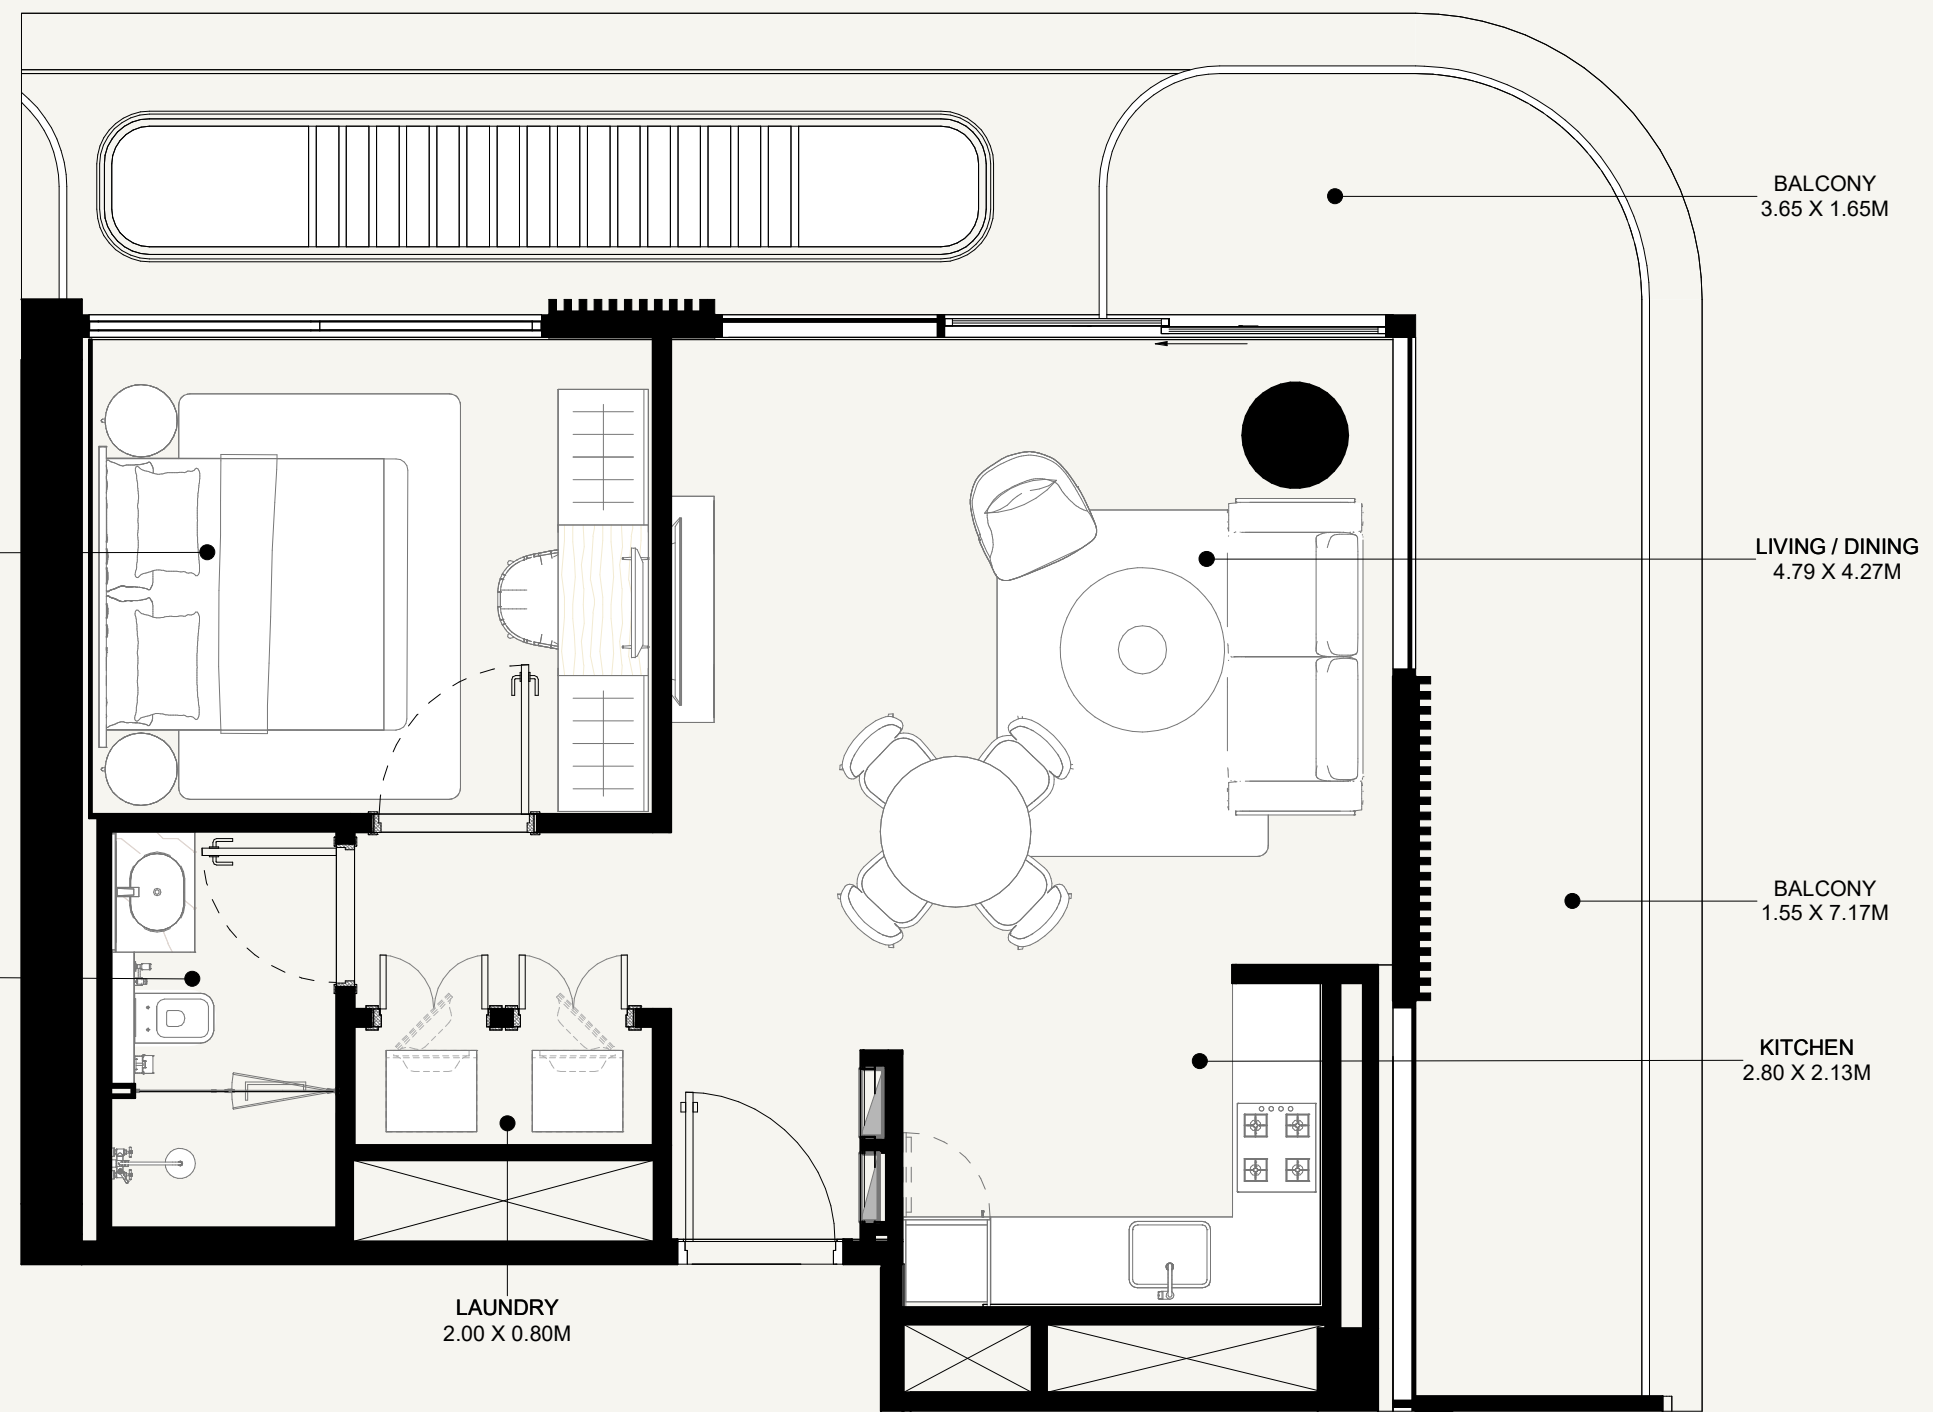

AZIZI ABRAHAM

FLOOR NO:
5TH FLOOR

UNIT TYPE:
1 BEDROOM (TYPE-02A)

APARTMENT AREA:
597.62 SQ.FT. (55.52 SQ.M)



BALCONY AREA:
179.44 SQ.FT. (16.67 SQ.M)

DISCLAIMER:
THE COLORED MARKETING FLOOR PLANS PROVIDED BY THE DEVELOPER ARE FOR ILLUSTRATIVE PURPOSES ONLY. ACTUAL DIMENSIONS, LAYOUT, AND FINISHES MAY VARY FROM THOSE DEPICTED IN THE PLANS. FURNITURE, FIXTURES, AND EQUIPMENT SHOWN IN THE PLANS ARE FOR DECORATIVE PURPOSES ONLY AND ARE NOT INCLUDED IN THE PURCHASE OR LEASE OF THE PROPERTY. THE DEVELOPER RESERVES THE RIGHT TO MAKE MODIFICATIONS, REVISIONS, AND CHANGES TO THE FLOOR PLANS, SPECIFICATIONS, AND FEATURES WITHOUT PRIOR NOTICE.

TOTAL APARTMENT AREA:
777.05 SQ.FT. (72.19 SQ.M)

PROJECT NAME / BUILDING:
DJAZ001

UNIT NO:
519

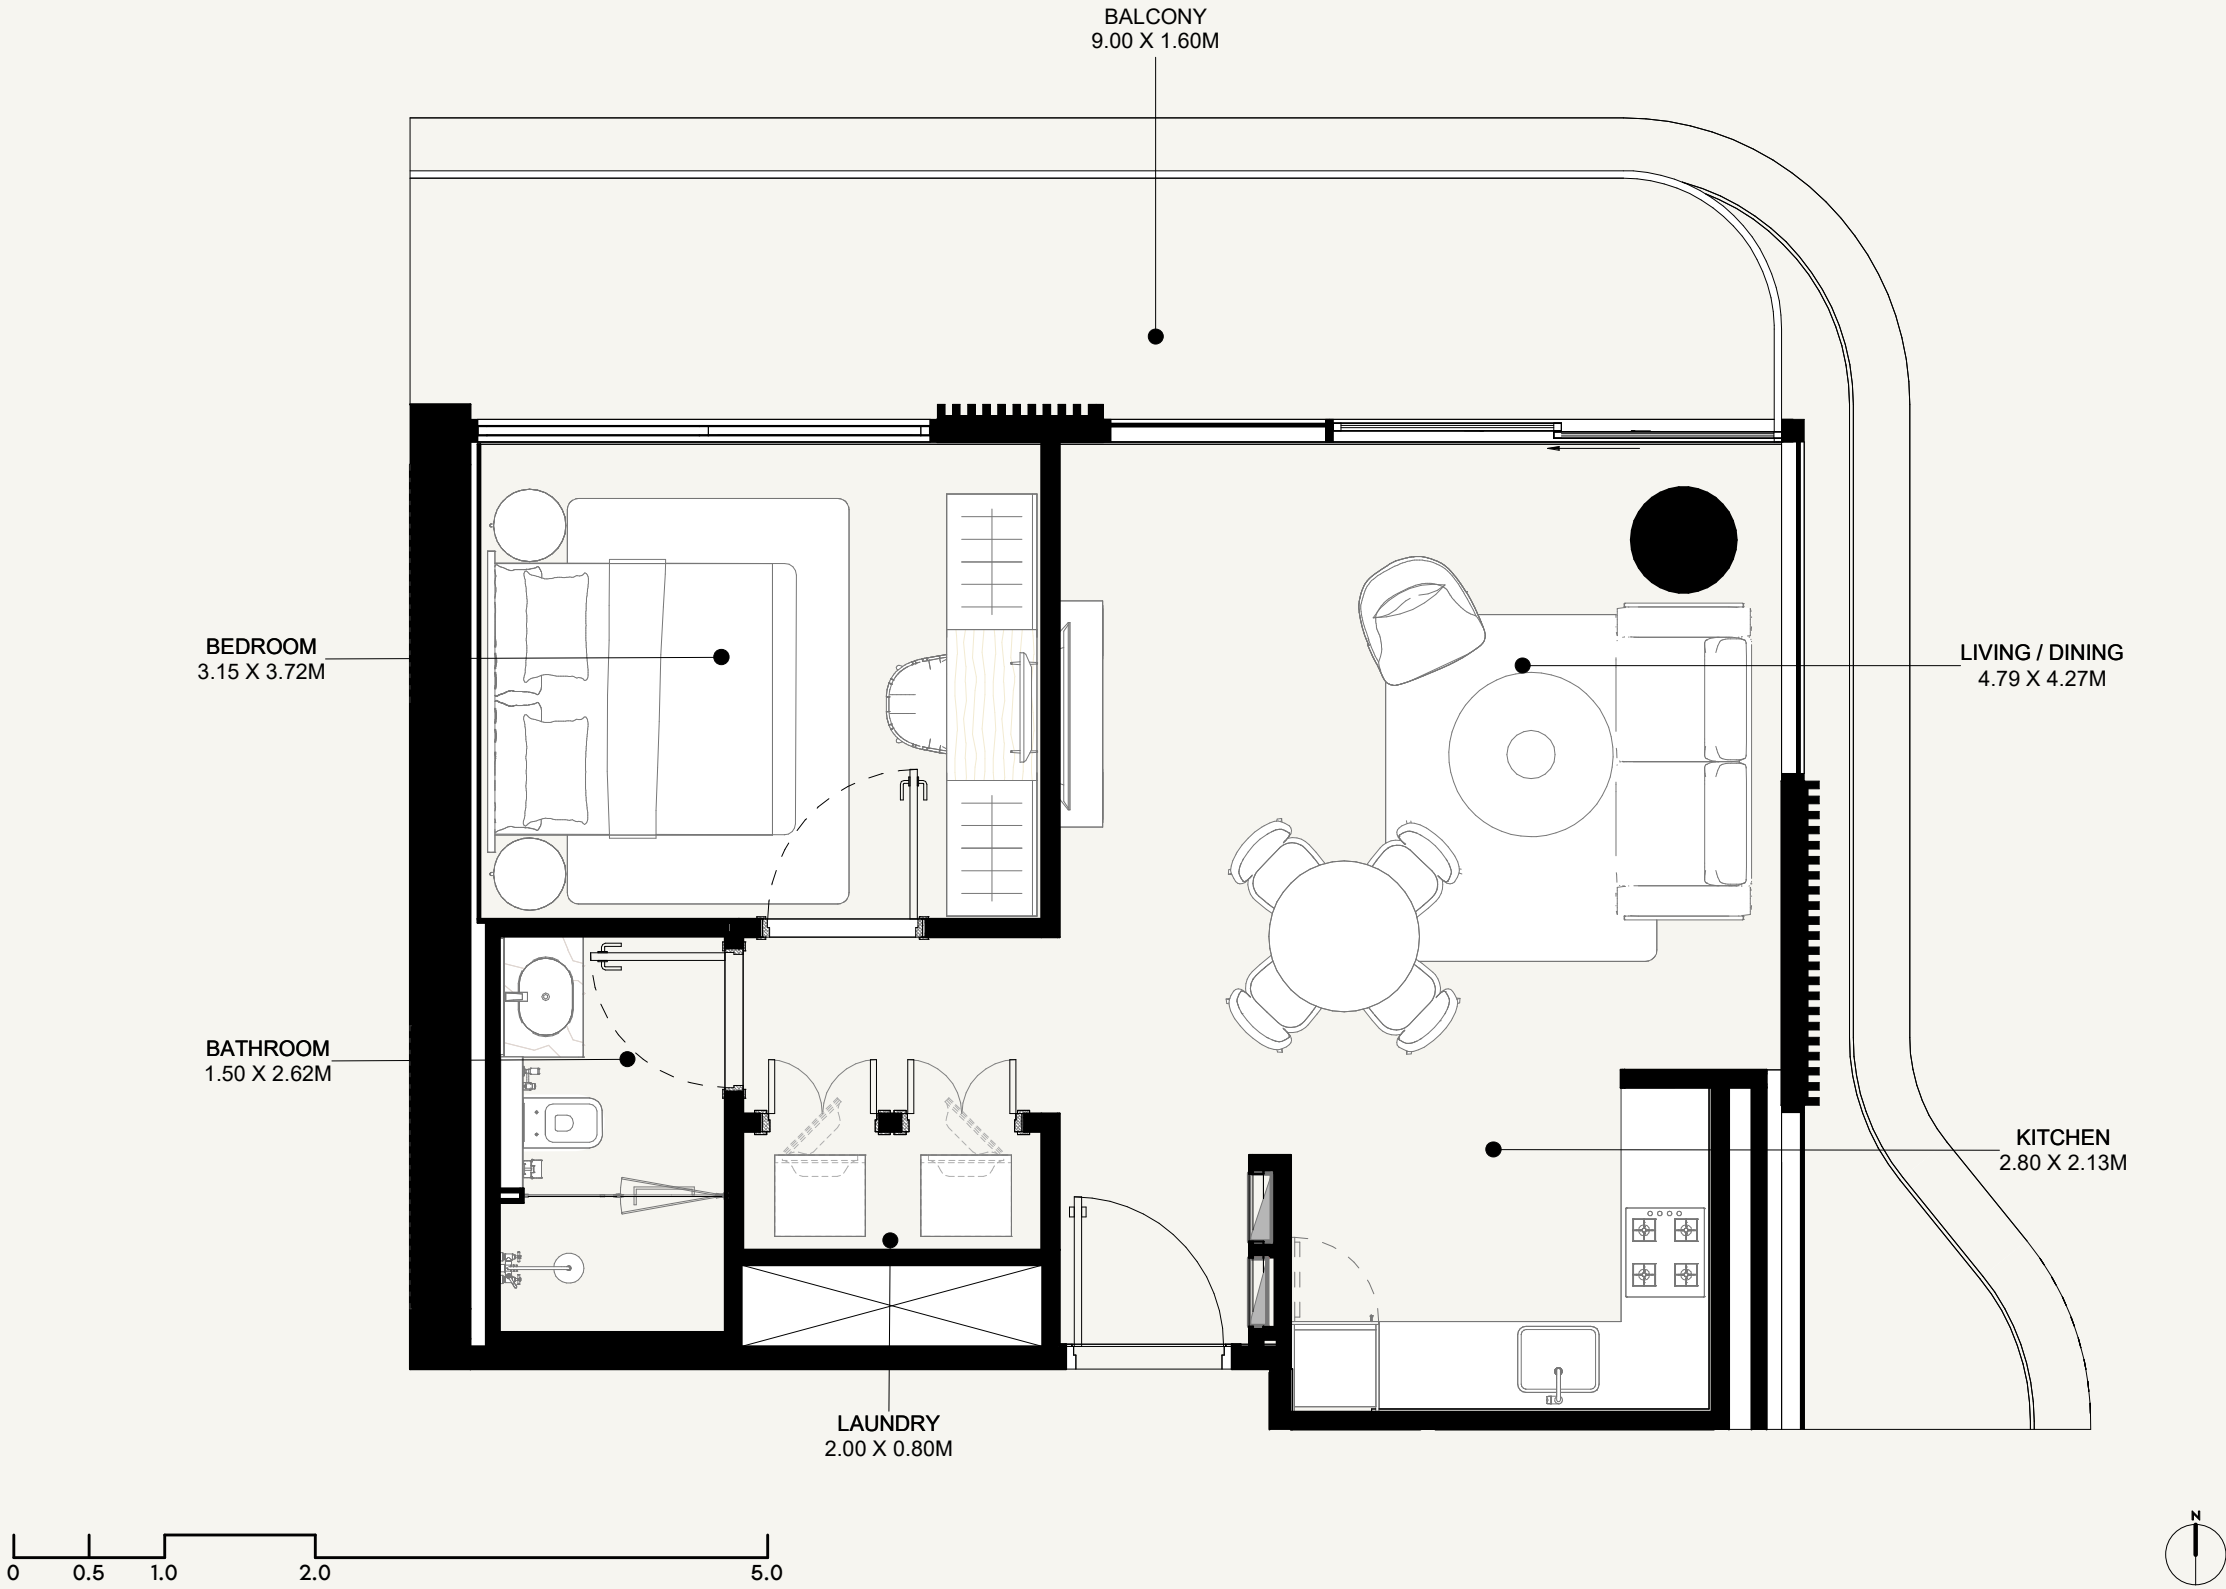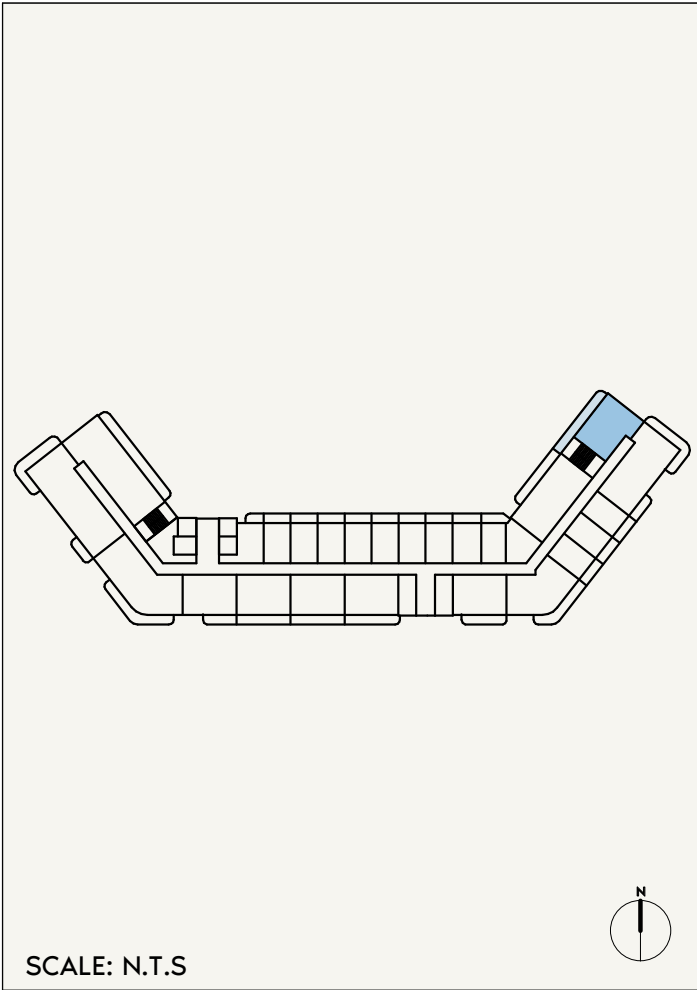

AZIZI ABRAHAM

FLOOR NO:

2ND FLOOR

UNIT TYPE:

1 BEDROOM (TYPE-02B)

APARTMENT AREA:

597.62 SQ.FT. (55.52 SQ.M)

BALCONY AREA:

219.26 SQ.FT. (20.37 SQ.M)

DISCLAIMER:

THE COLORED MARKETING FLOOR PLANS PROVIDED BY THE DEVELOPER ARE FOR ILLUSTRATIVE PURPOSES ONLY. ACTUAL DIMENSIONS, LAYOUT, AND FINISHES MAY VARY FROM THOSE DEPICTED IN THE PLANS. FURNITURE, FIXTURES, AND EQUIPMENT SHOWN IN THE PLANS ARE FOR DECORATIVE PURPOSES ONLY AND ARE NOT INCLUDED IN THE PURCHASE OR LEASE OF THE PROPERTY. THE DEVELOPER RESERVES THE RIGHT TO MAKE MODIFICATIONS, REVISIONS, AND CHANGES TO THE FLOOR PLANS, SPECIFICATIONS, AND FEATURES WITHOUT PRIOR NOTICE.

TOTAL APARTMENT AREA:




816.88 SQ.FT. (75.89 SQ.M)

PROJECT NAME / BUILDING:



DJAZ.001

UNIT NO:

219

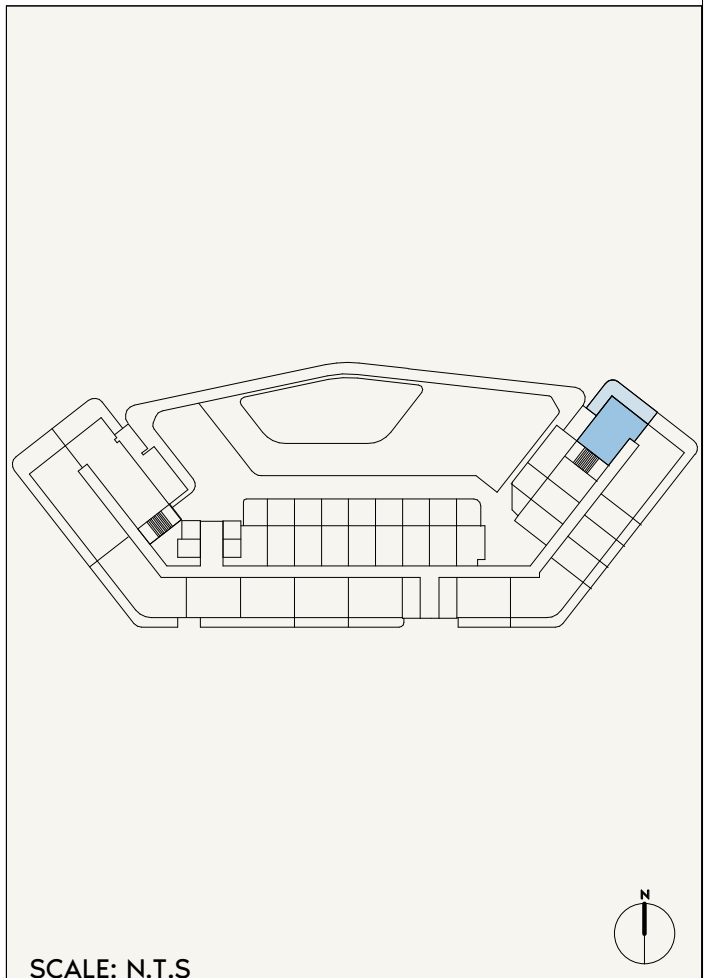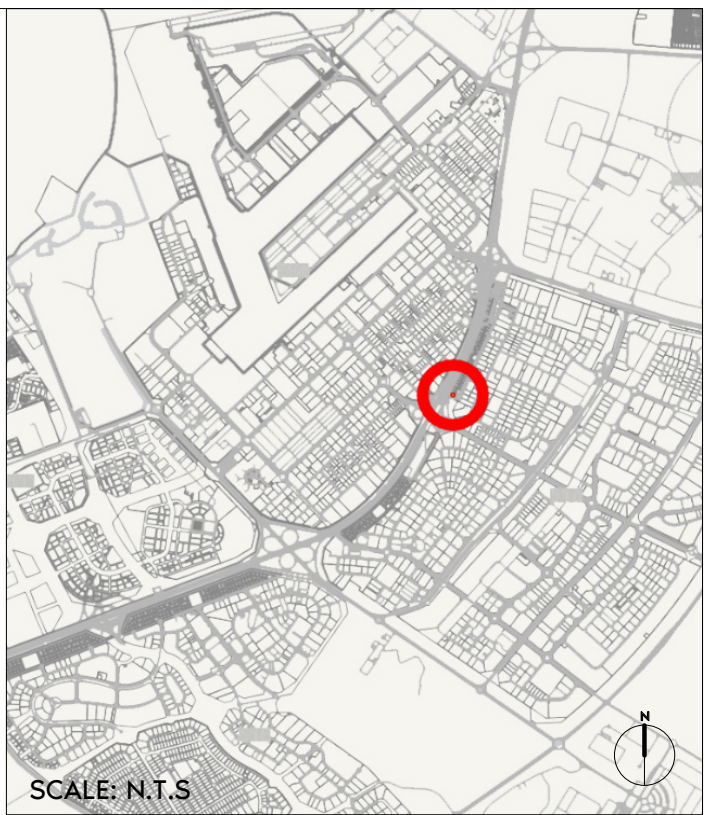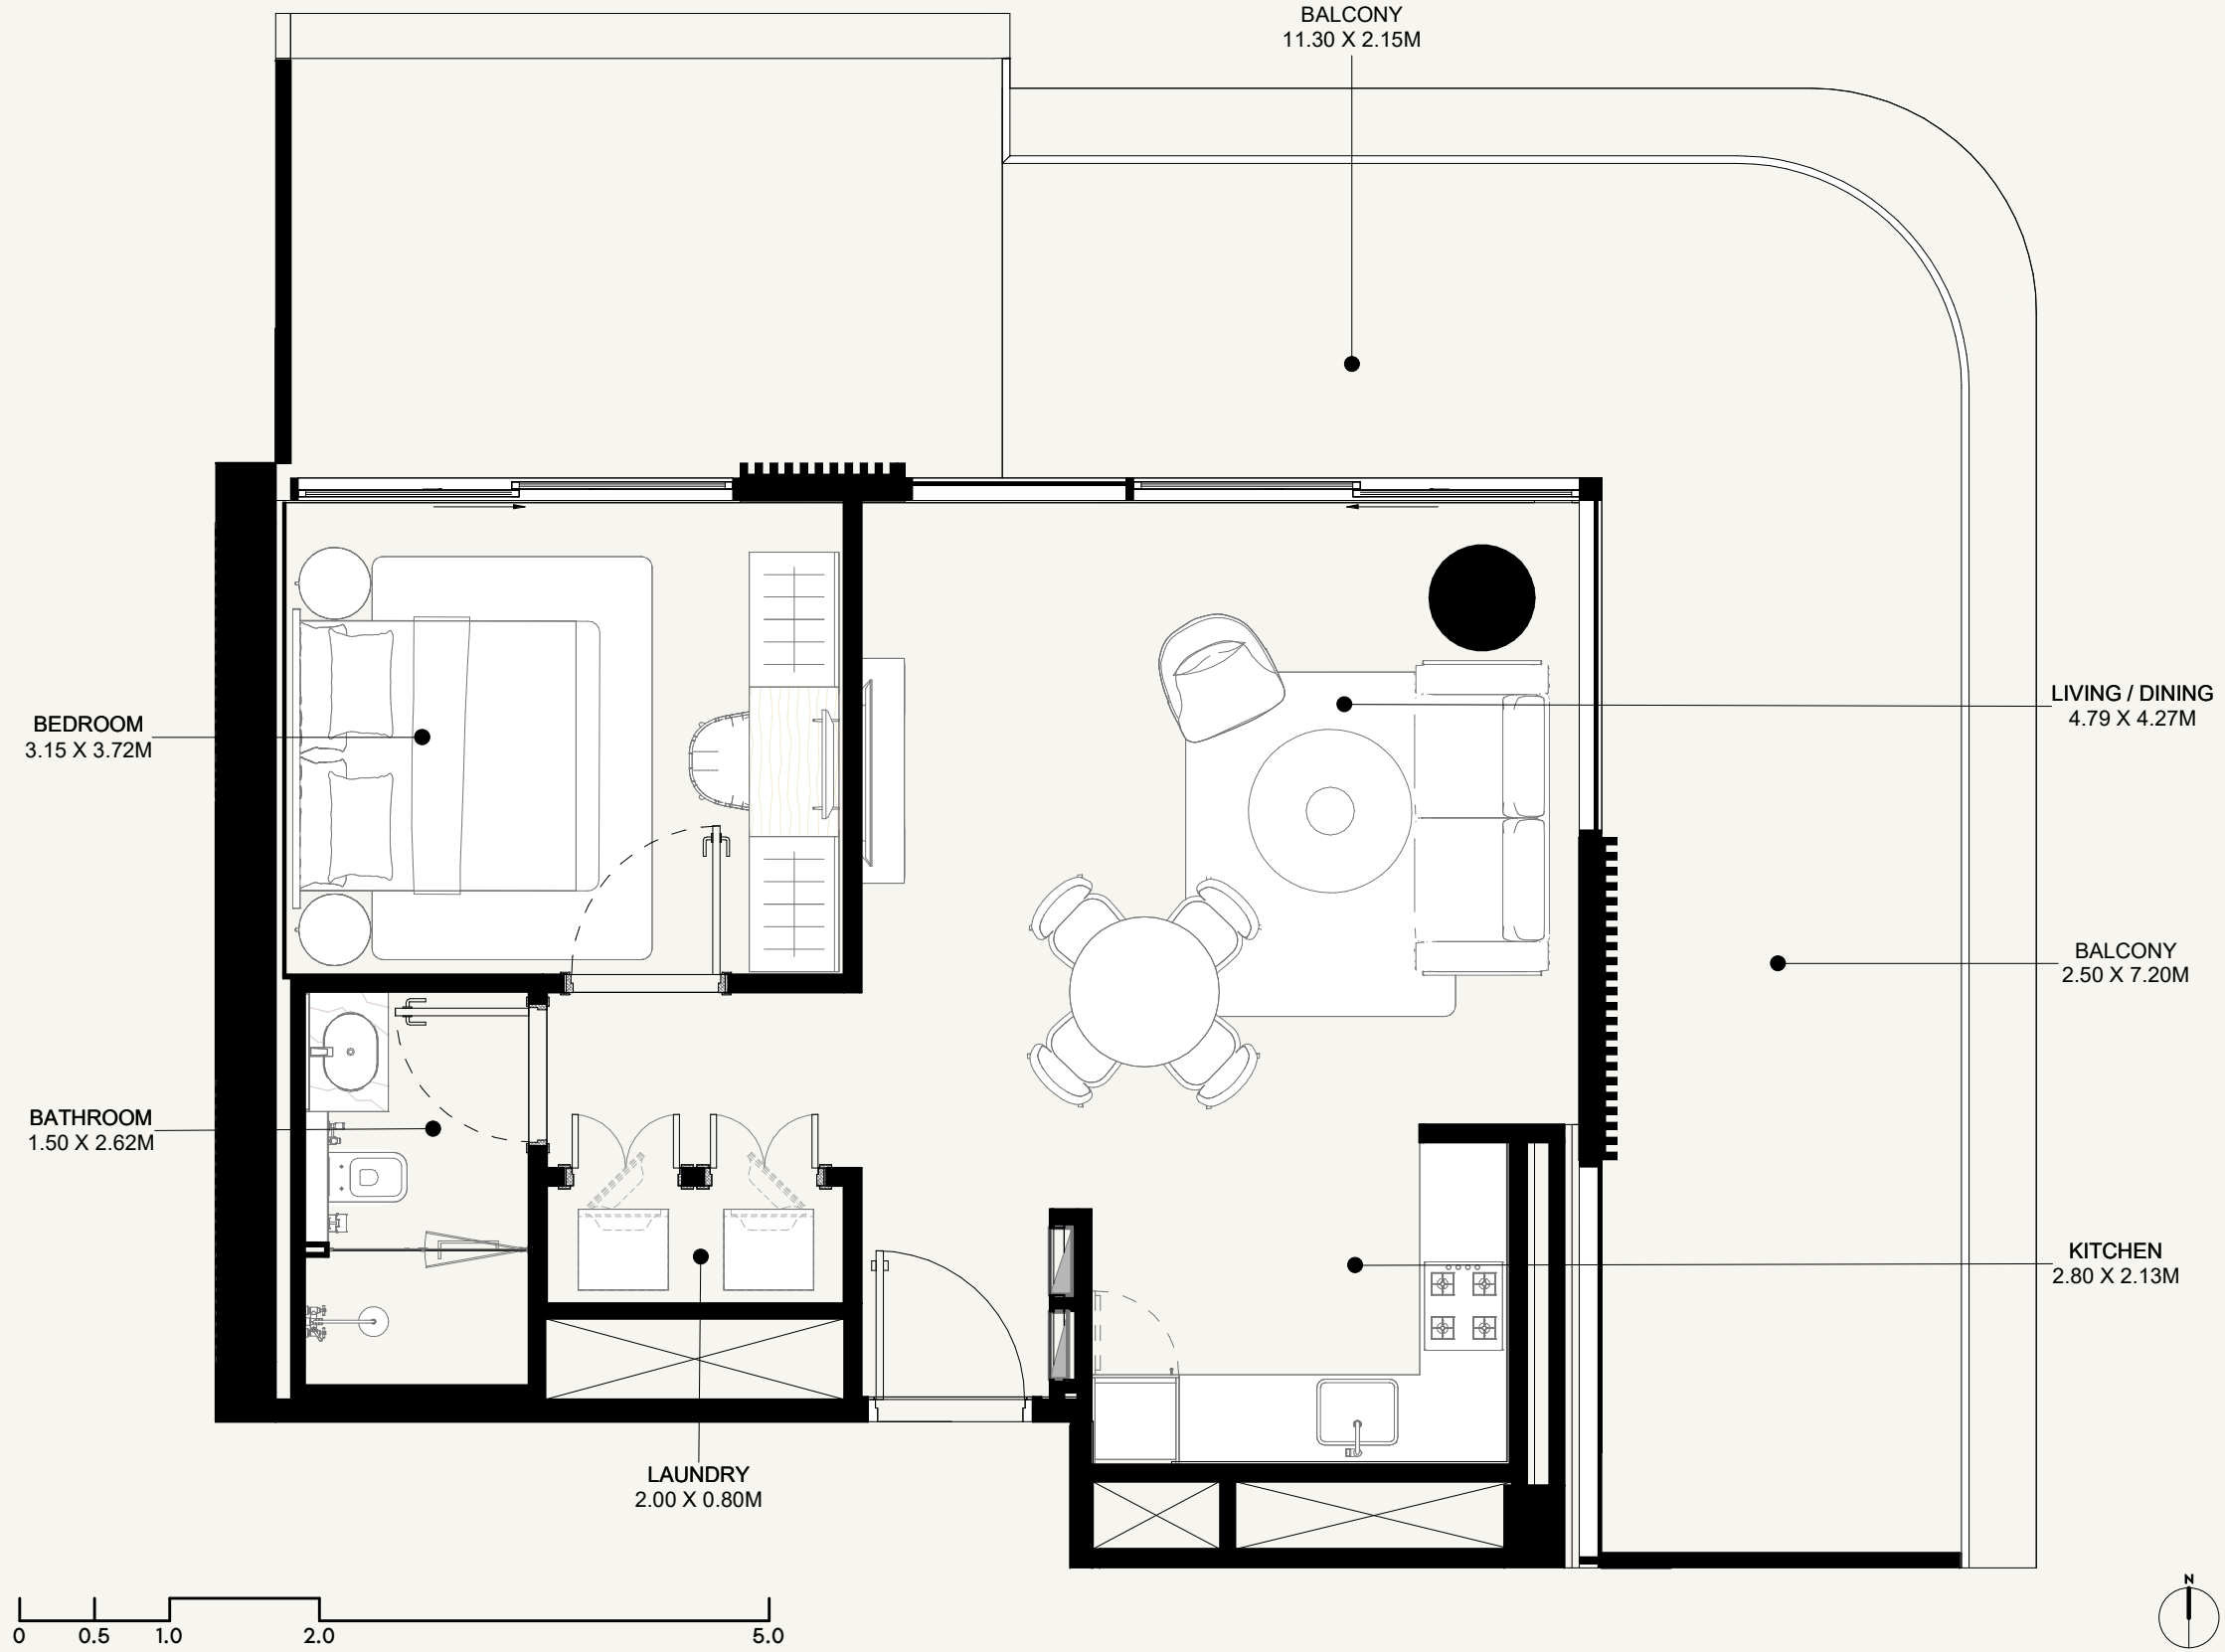

AZIZI ABRAHAM	FLOOR NO: 1ST FLOOR	APARTMENT AREA: 597.62 SQ.FT. (55.52 SQ.M)	DISCLAIMER: THE COLORED MARKETING FLOOR PLANS PROVIDED BY THE DEVELOPER ARE FOR ILLUSTRATIVE PURPOSES ONLY. ACTUAL DIMENSIONS, LAYOUT, AND FINISHES MAY VARY FROM THOSE DEPICTED IN THE PLANS. FURNITURE, FIXTURES, AND EQUIPMENT SHOWN IN THE PLANS ARE FOR DECORATIVE PURPOSES ONLY AND ARE NOT INCLUDED IN THE PURCHASE OR LEASE OF THE PROPERTY. THE DEVELOPER RESERVES THE RIGHT TO MAKE MODIFICATIONS, REVISIONS, AND CHANGES TO THE FLOOR PLANS, SPECIFICATIONS, AND FEATURES WITHOUT PRIOR NOTICE.	PROJECT NAME / BUILDING: DJAZ001
	UNIT TYPE: 1 BEDROOM (TYPE-02C)	BALCONY AREA: 492.35 SQ.FT. (45.74 SQ.M)		UNIT NO: 120
		TOTAL APARTMENT AREA: 1,089.96 SQ.FT. (101.26 SQ.M)		

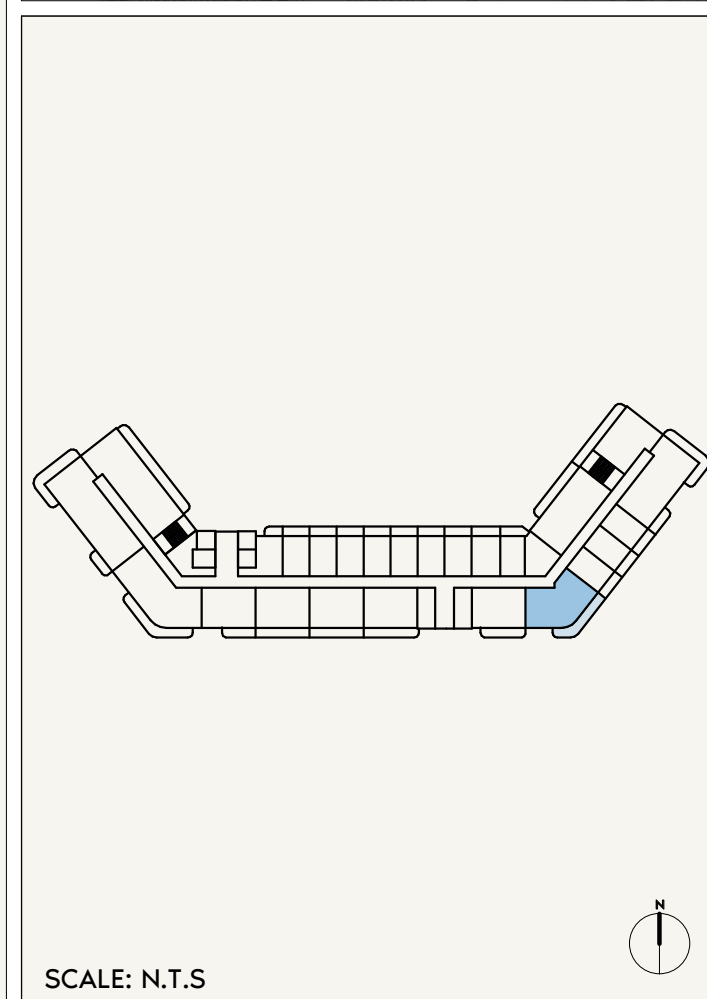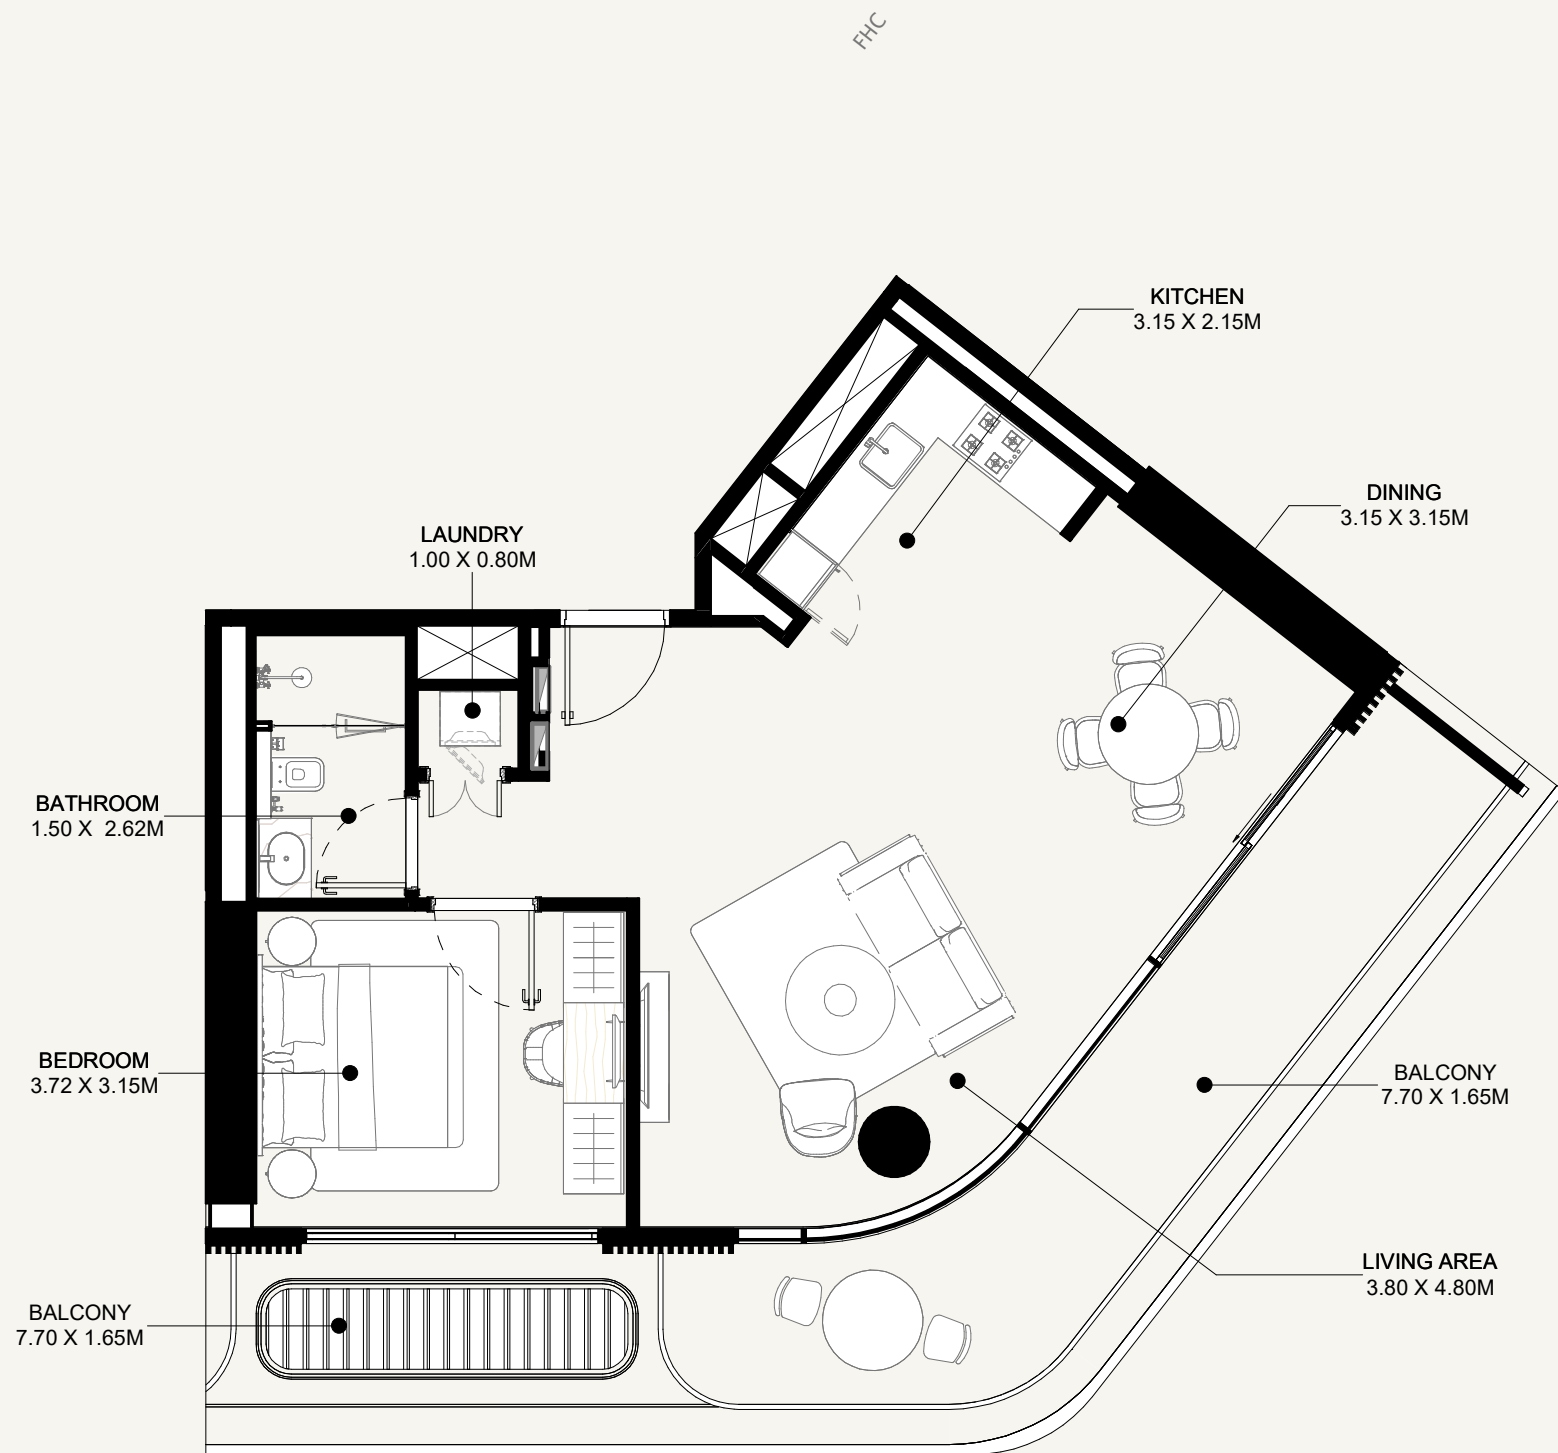

AZIZI ABRAHAM

FLOOR NO:
2ND FLOOR

UNIT TYPE:
1 BEDROOM (TYPE-03A)

APARTMENT AREA:
703.97 SQ.FT. (65.4 SQ.M)




BALCONY AREA:
193.75 SQ.FT. (18 SQ.M)

DISCLAIMER:
THE COLORED MARKETING FLOOR PLANS PROVIDED BY THE DEVELOPER ARE FOR ILLUSTRATIVE PURPOSES ONLY. ACTUAL DIMENSIONS, LAYOUT, AND FINISHES MAY VARY FROM THOSE DEPICTED IN THE PLANS. FURNITURE, FIXTURES, AND EQUIPMENT SHOWN IN THE PLANS ARE FOR DECORATIVE PURPOSES ONLY AND ARE NOT INCLUDED IN THE PURCHASE OR LEASE OF THE PROPERTY. THE DEVELOPER RESERVES THE RIGHT TO MAKE MODIFICATIONS, REVISIONS, AND CHANGES TO THE FLOOR PLANS, SPECIFICATIONS, AND FEATURES WITHOUT PRIOR NOTICE.

TOTAL APARTMENT AREA:
897.72 SQ.FT. (83.40 SQ.M)

PROJECT NAME / BUILDING:
DJAZ001

UNIT NO:
224

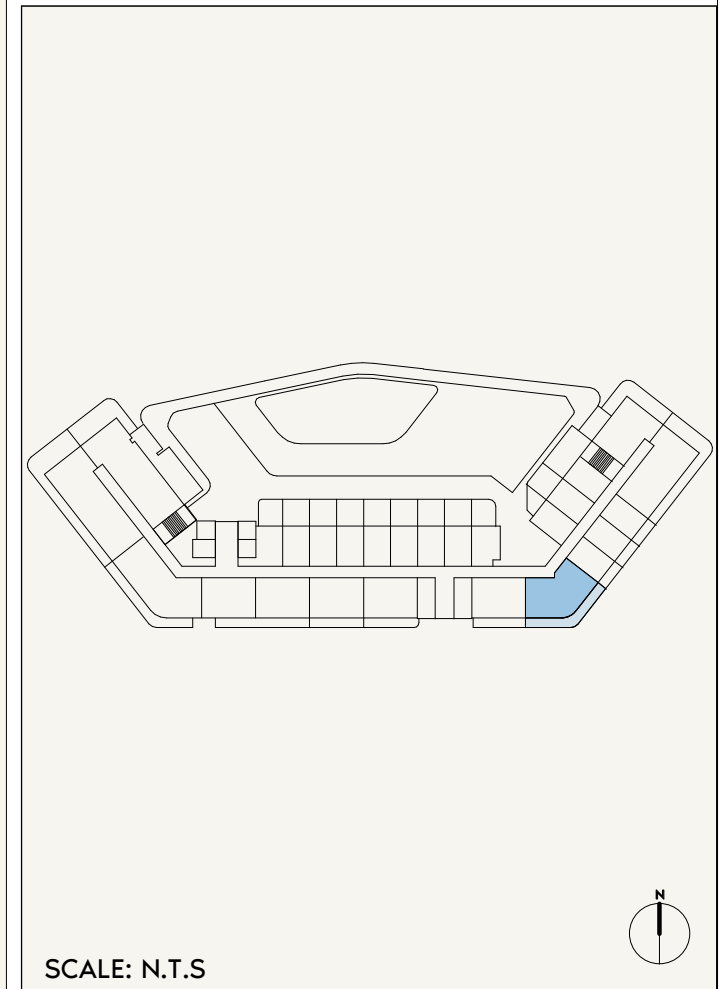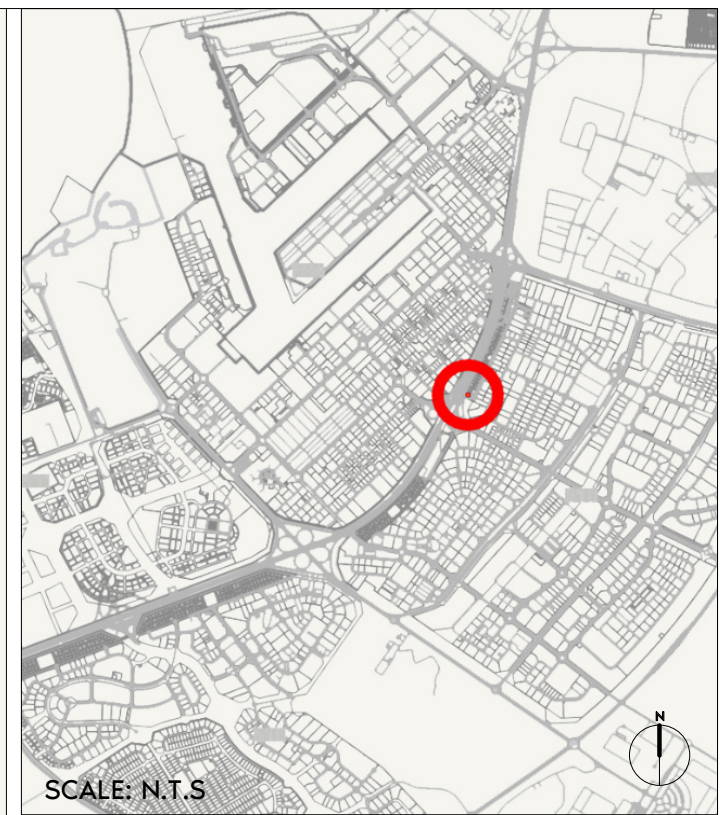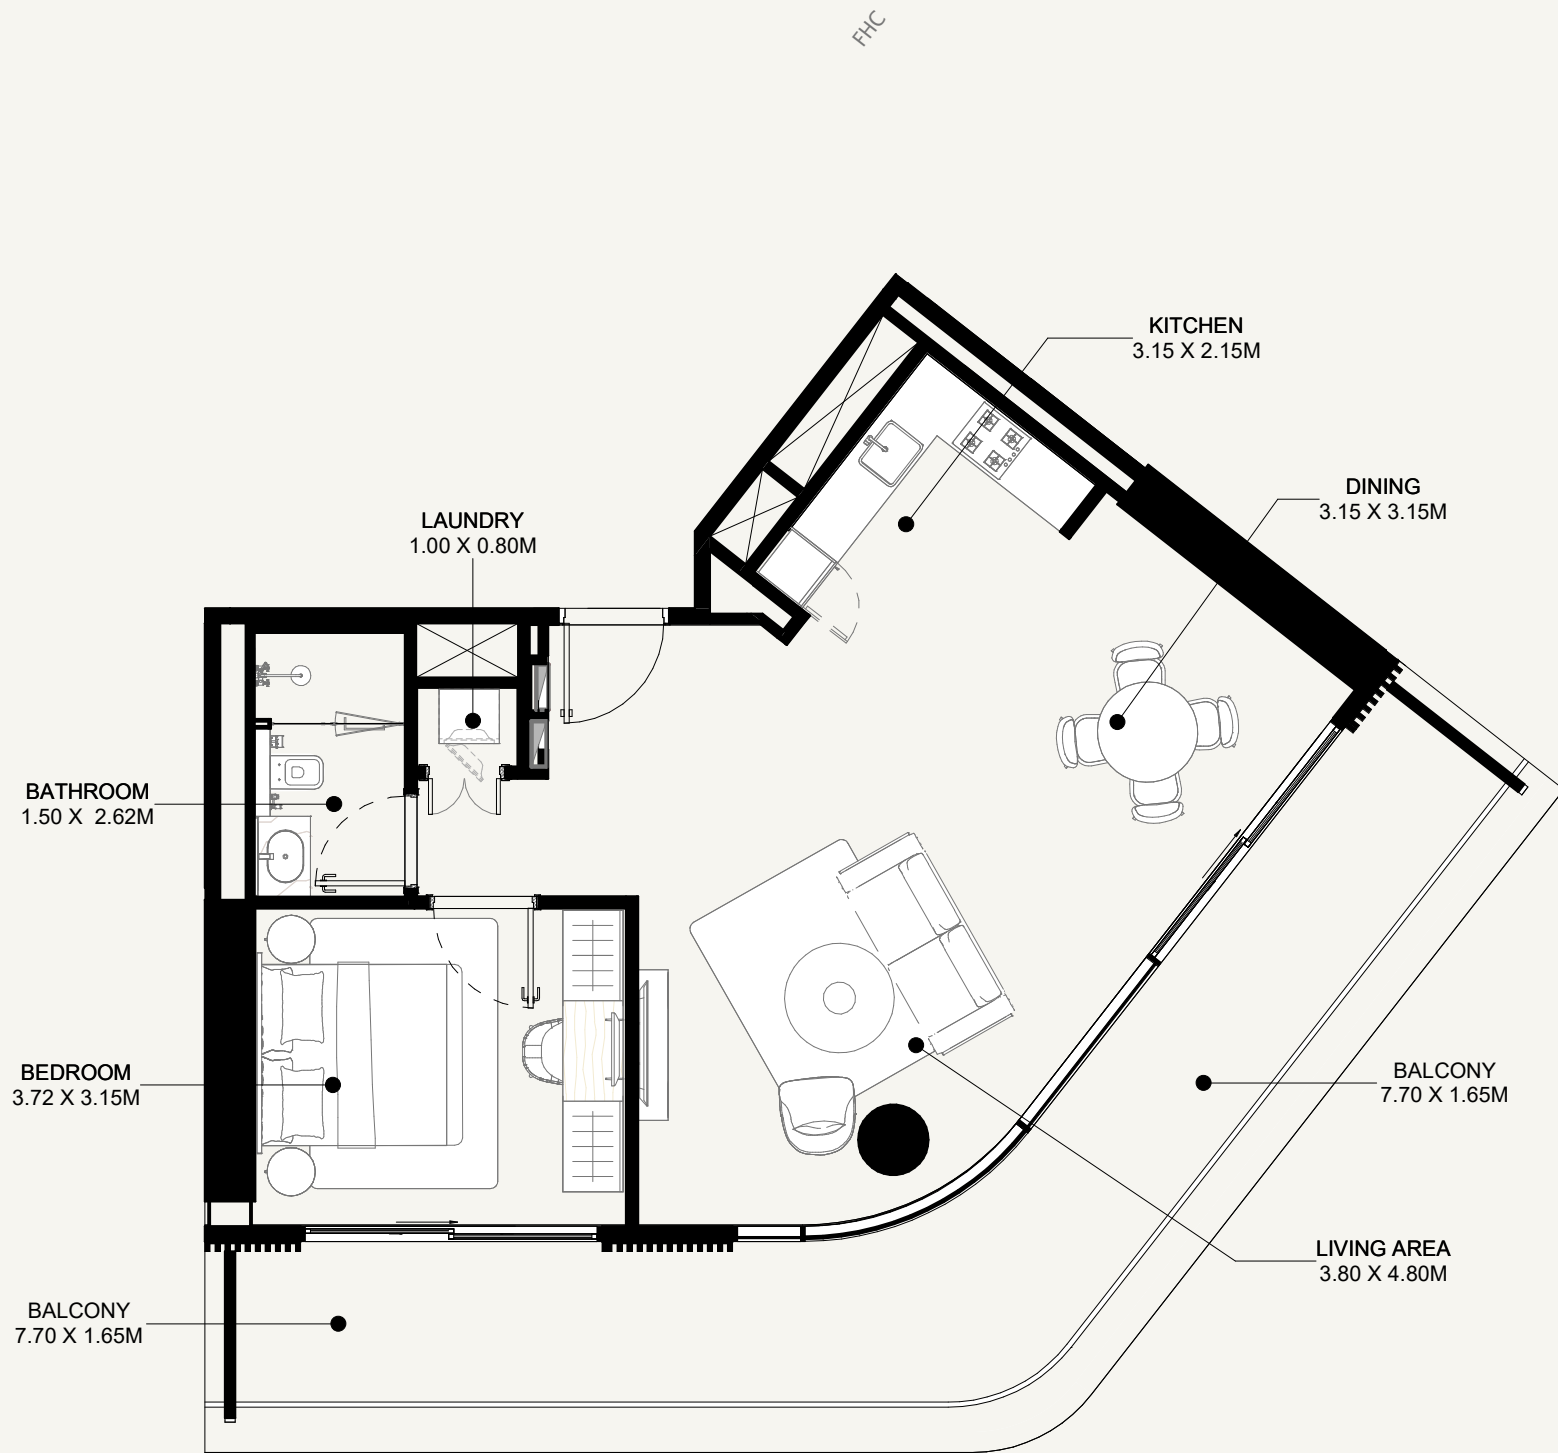

AZIZI ABRAHAM

FLOOR NO:

1ST FLOOR

UNIT TYPE:

1 BEDROOM (TYPE-03B)

APARTMENT AREA:

704.29 SQ.FT. (65.43 SQ.M)

BALCONY AREA:

273.30 SQ.FT. (25.39 SQ.M)

DISCLAIMER:

THE COLORED MARKETING FLOOR PLANS PROVIDED BY THE DEVELOPER ARE FOR ILLUSTRATIVE PURPOSES ONLY. ACTUAL DIMENSIONS, LAYOUT, AND FINISHES MAY VARY FROM THOSE DEPICTED IN THE PLANS. FURNITURE, FIXTURES, AND EQUIPMENT SHOWN IN THE PLANS ARE FOR DECORATIVE PURPOSES ONLY AND ARE NOT INCLUDED IN THE PURCHASE OR LEASE OF THE PROPERTY. THE DEVELOPER RESERVES THE RIGHT TO MAKE MODIFICATIONS, REVISIONS, AND CHANGES TO THE FLOOR PLANS, SPECIFICATIONS, AND FEATURES WITHOUT PRIOR NOTICE.

TOTAL APARTMENT AREA:




977.59 SQ.FT. (90.82 SQ.M)

PROJECT NAME / BUILDING:

DJAZ001

UNIT NO:

125

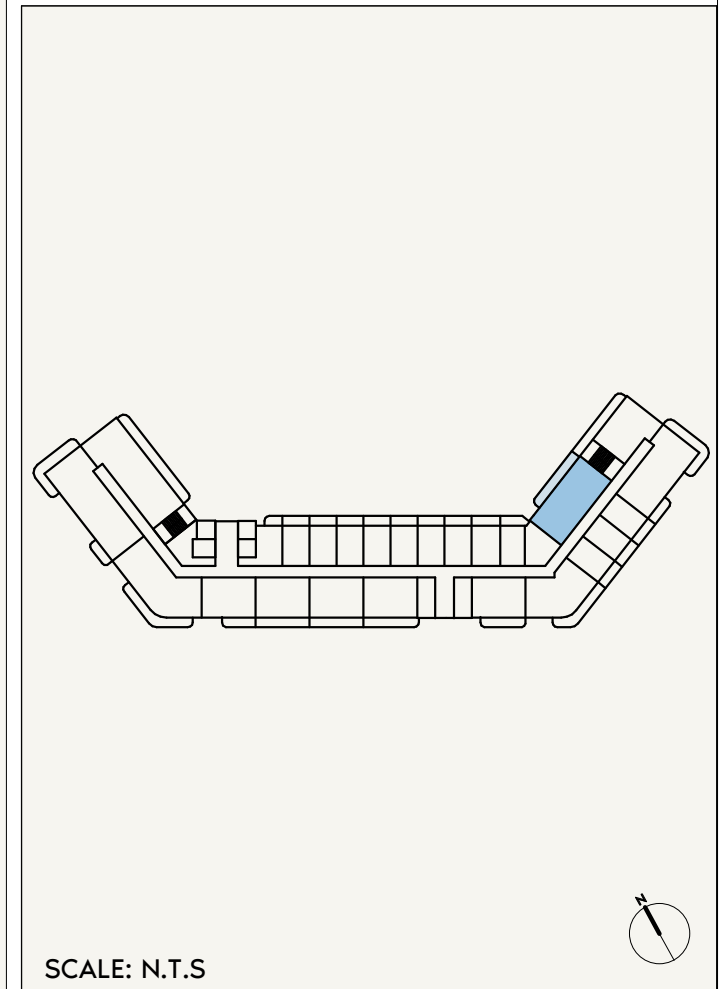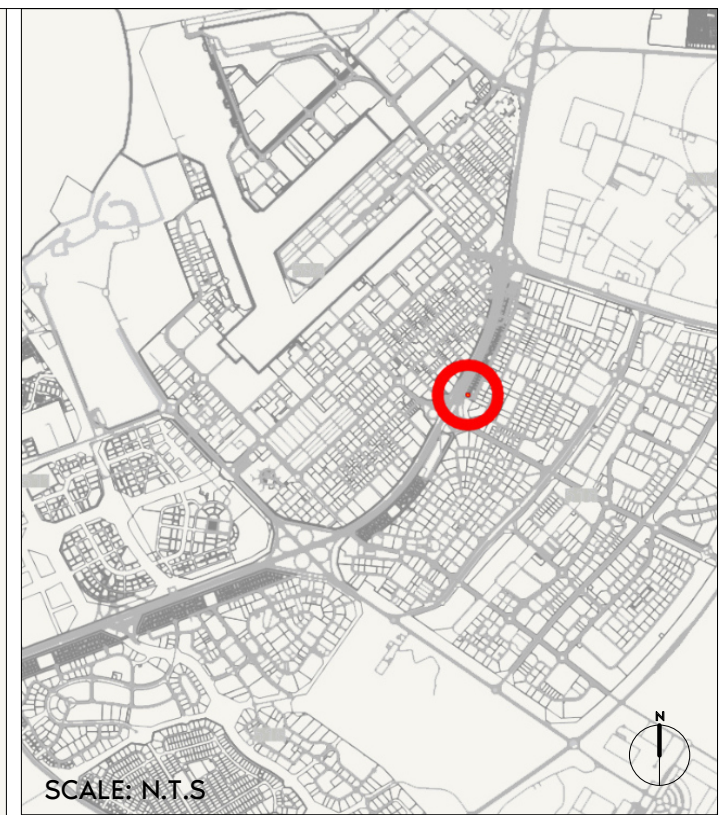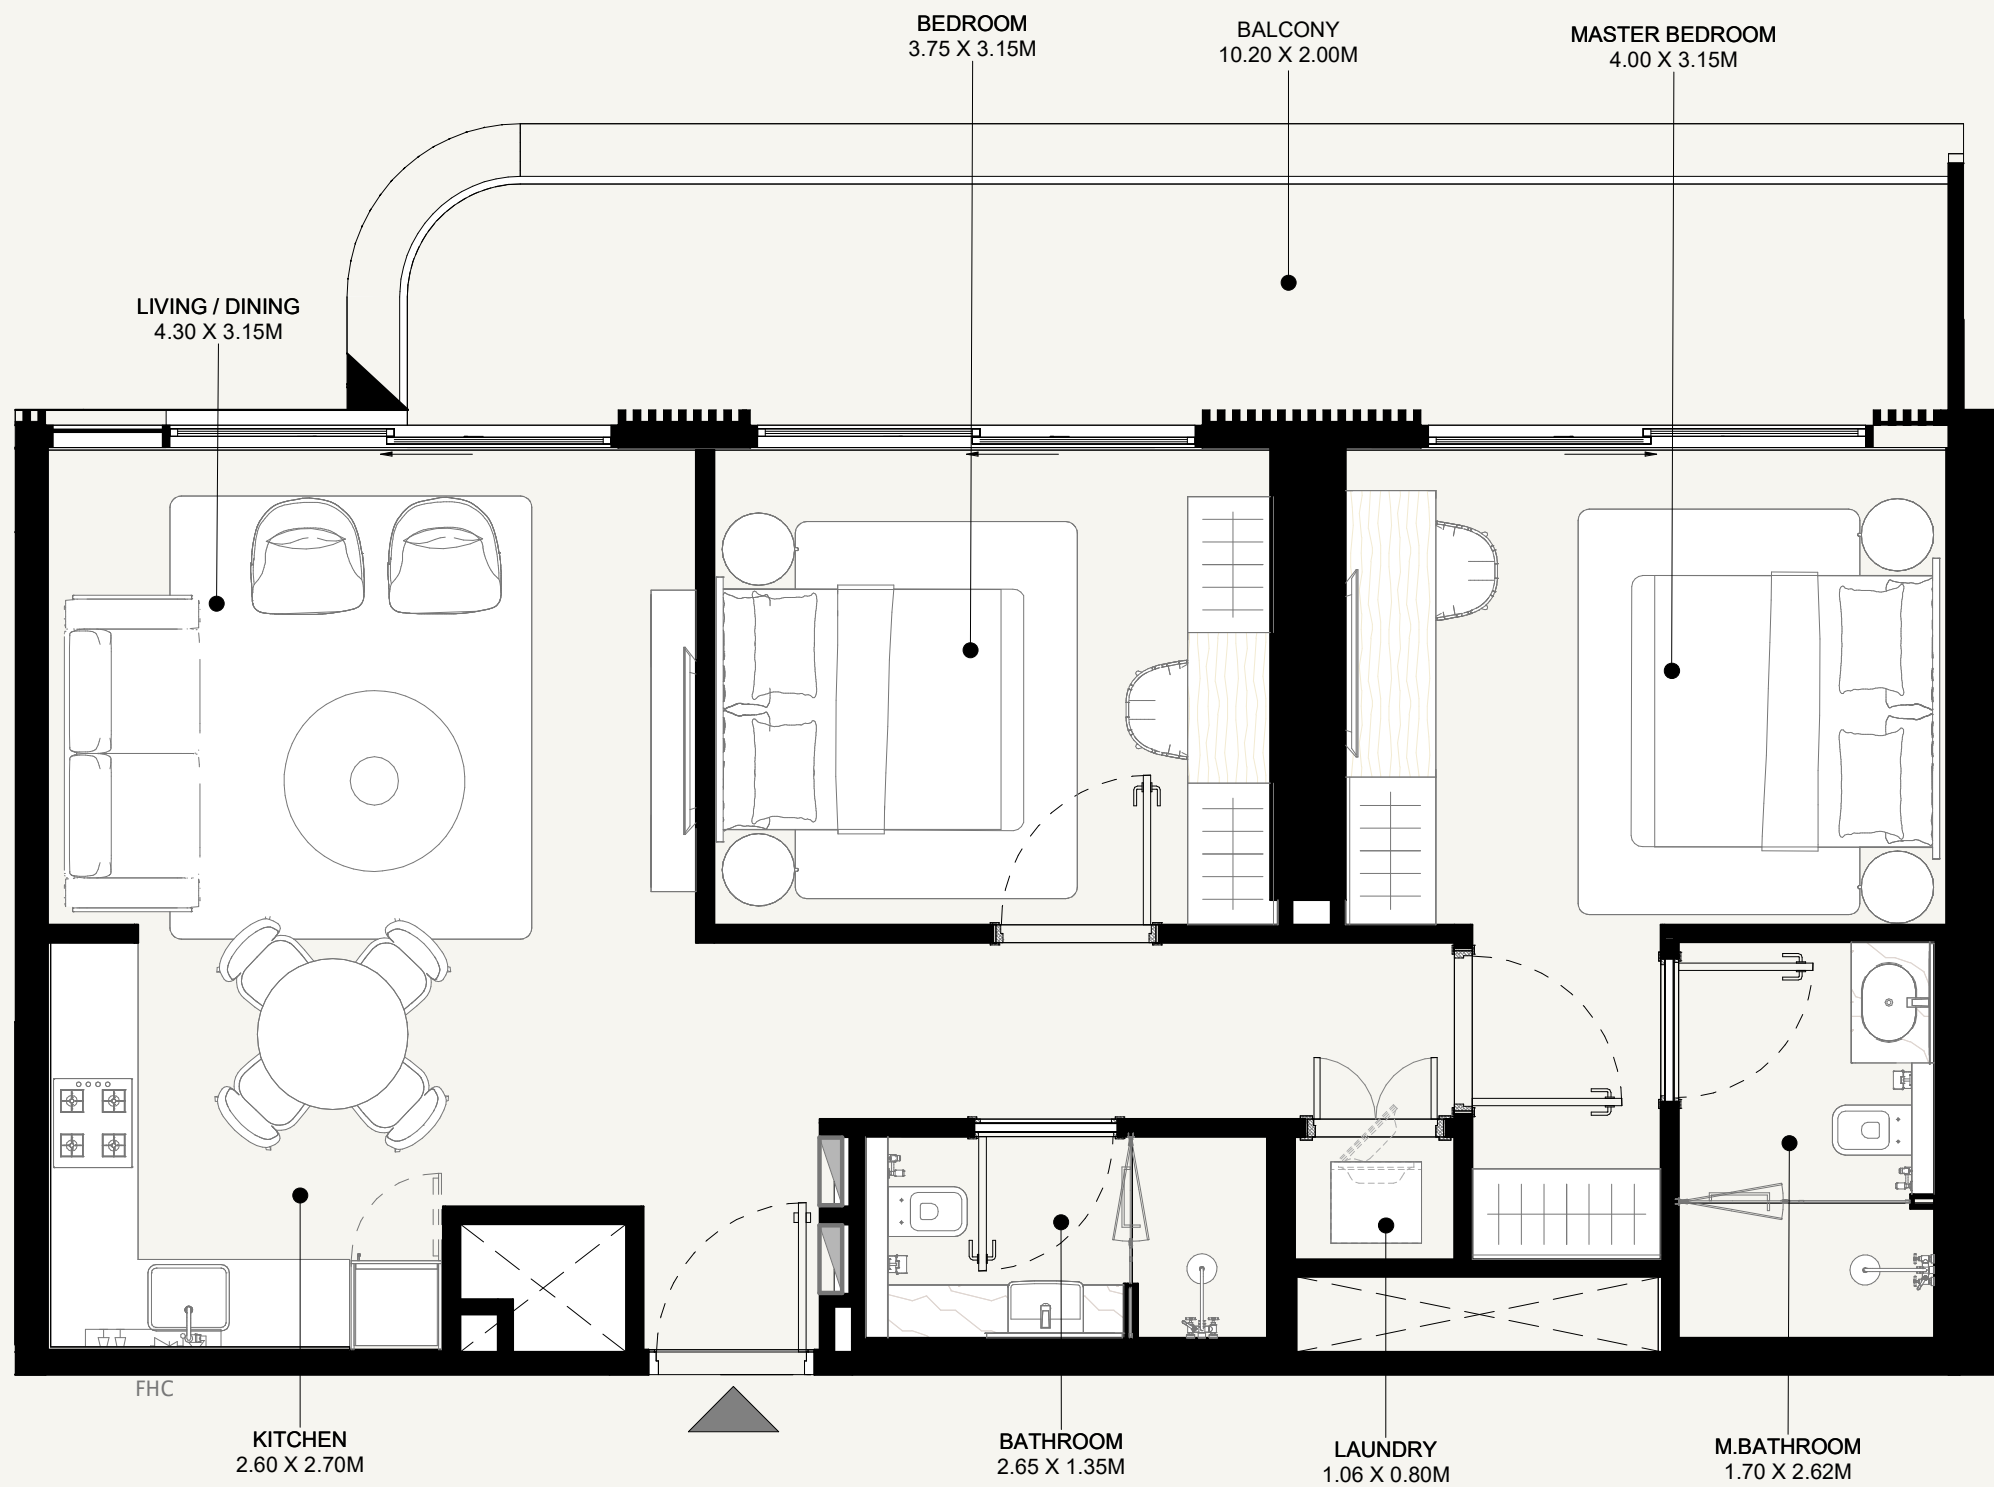

AZIZI ABRAHAM

FLOOR NO:
2ND FLOOR

UNIT TYPE:
2 BEDROOM (TYPE-01A)

APARTMENT AREA:
831.52 SQ.FT. (77.25 SQ.M)



BALCONY AREA:
187.08 SQ.FT. (17.38 SQ.M)

DISCLAIMER:
THE COLORED MARKETING FLOOR PLANS PROVIDED BY THE DEVELOPER ARE FOR ILLUSTRATIVE PURPOSES ONLY. ACTUAL DIMENSIONS, LAYOUT, AND FINISHES MAY VARY FROM THOSE DEPICTED IN THE PLANS. FURNITURE, FIXTURES, AND EQUIPMENT SHOWN IN THE PLANS ARE FOR DECORATIVE PURPOSES ONLY AND ARE NOT INCLUDED IN THE PURCHASE OR LEASE OF THE PROPERTY. THE DEVELOPER RESERVES THE RIGHT TO MAKE MODIFICATIONS, REVISIONS, AND CHANGES TO THE FLOOR PLANS, SPECIFICATIONS, AND FEATURES WITHOUT PRIOR NOTICE.


TOTAL APARTMENT AREA:
1,018.60 SQ.FT. (94.63 SQ.M)

PROJECT NAME / BUILDING:
DJAZ.001

UNIT NO:
218

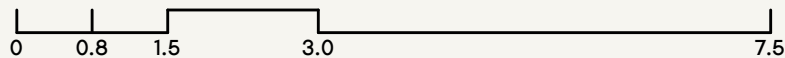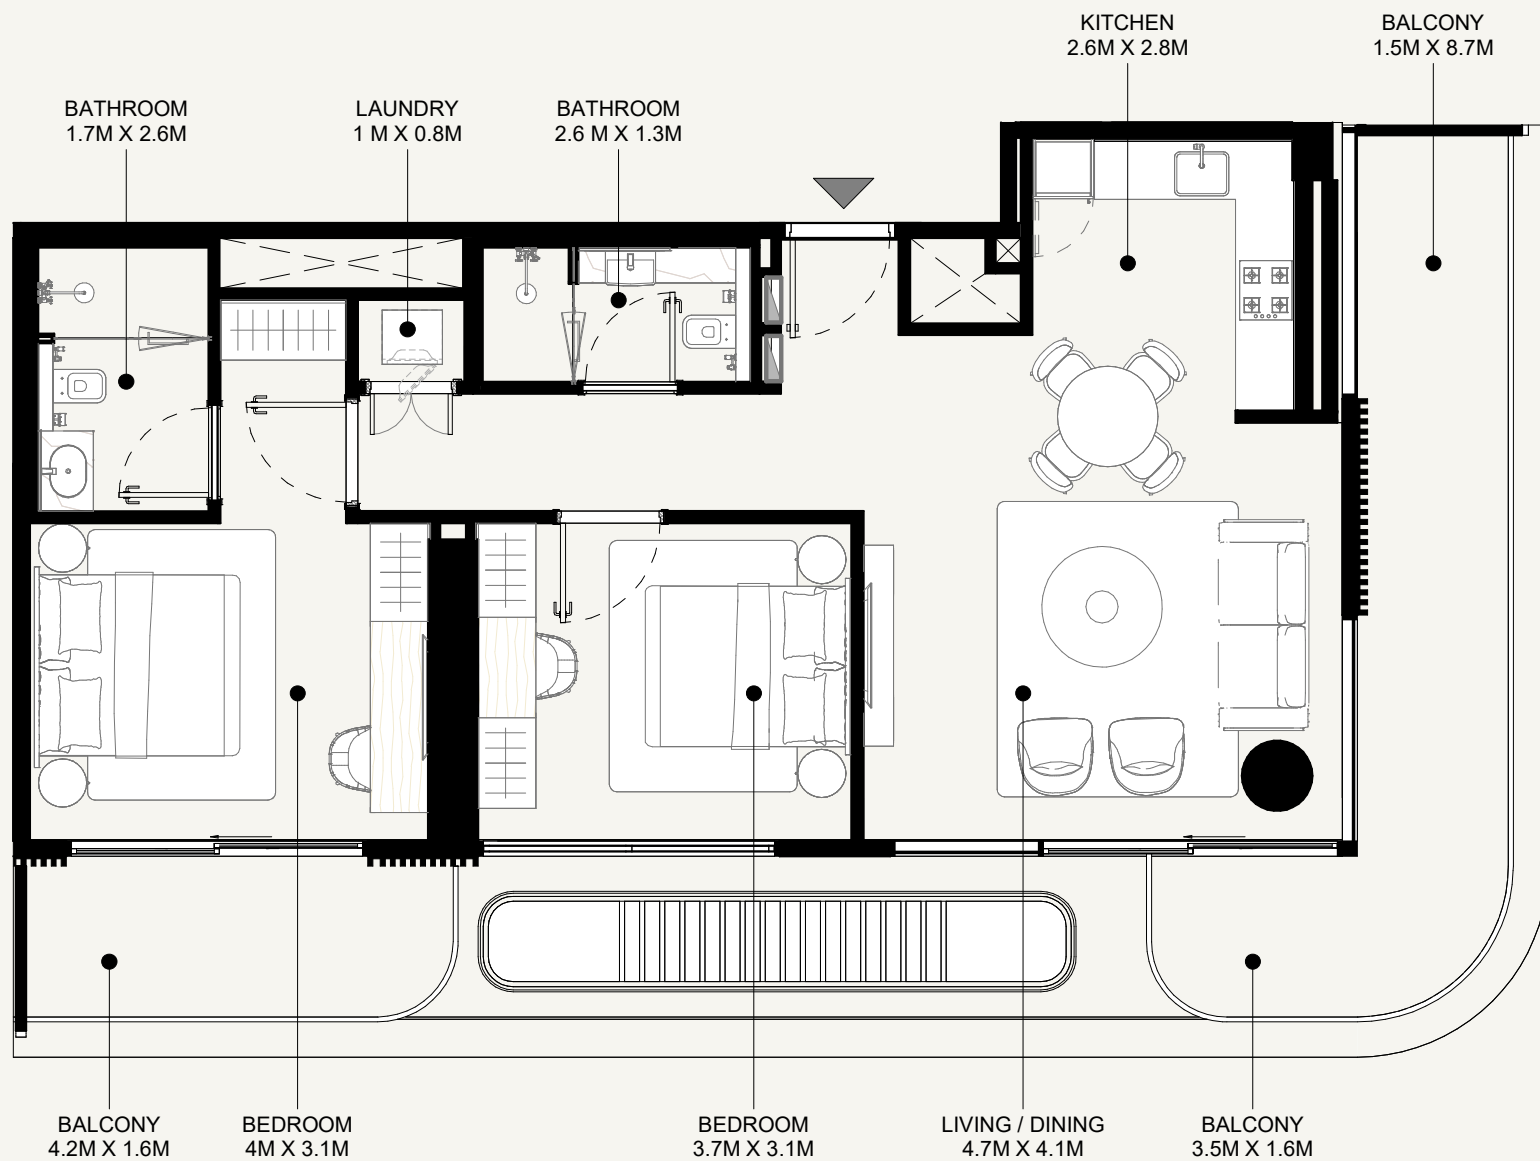

SCALE: N.T.S

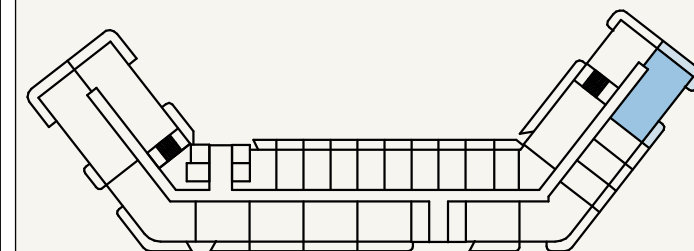

SCALE: N.T.S

AZIZI ABRAHAM

FLOOR NO:

5TH FLOOR

UNIT TYPE:

2 BEDROOM (TYPE-01B)

APARTMENT AREA:

885.77 SQ.FT. (82.29 SQ.M)

BALCONY AREA:

257.26 SQ.FT. (23.9 SQ.M)

DISCLAIMER:

THE COLORED MARKETING FLOOR PLANS PROVIDED BY THE DEVELOPER ARE FOR ILLUSTRATIVE PURPOSES ONLY. ACTUAL DIMENSIONS, LAYOUT, AND FINISHES MAY VARY FROM THOSE DEPICTED IN THE PLANS. FURNITURE, FIXTURES, AND EQUIPMENT SHOWN IN THE PLANS ARE FOR DECORATIVE PURPOSES ONLY AND ARE NOT INCLUDED IN THE PURCHASE OR LEASE OF THE PROPERTY. THE DEVELOPER RESERVES THE RIGHT TO MAKE MODIFICATIONS, REVISIONS, AND CHANGES TO THE FLOOR PLANS, SPECIFICATIONS, AND FEATURES WITHOUT PRIOR NOTICE.

TOTAL APARTMENT AREA:



1,143.03 SQ.FT. (106.19 SQ.M)

PROJECT NAME / BUILDING:

DJAZ.001

UNIT NO:

520

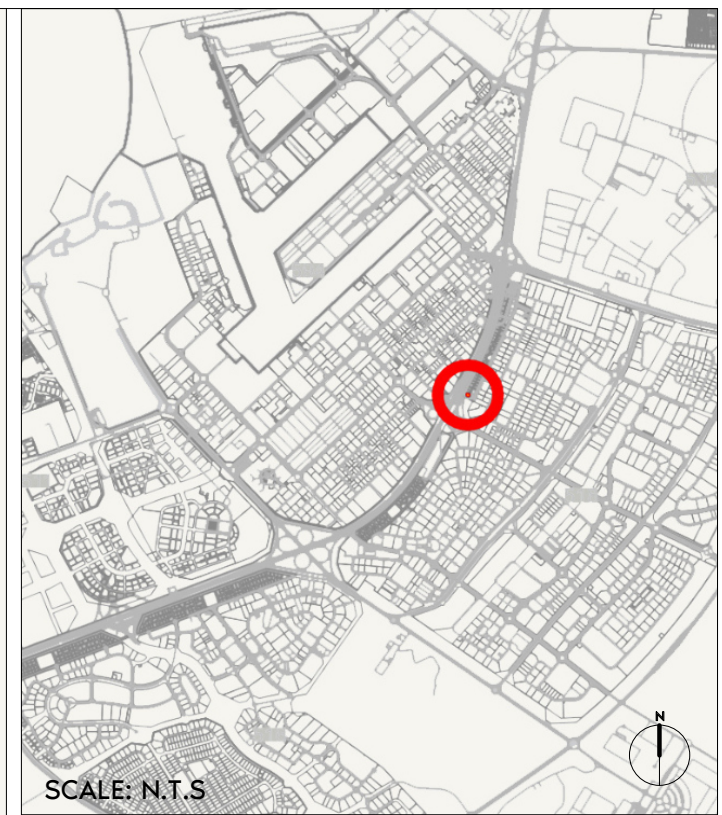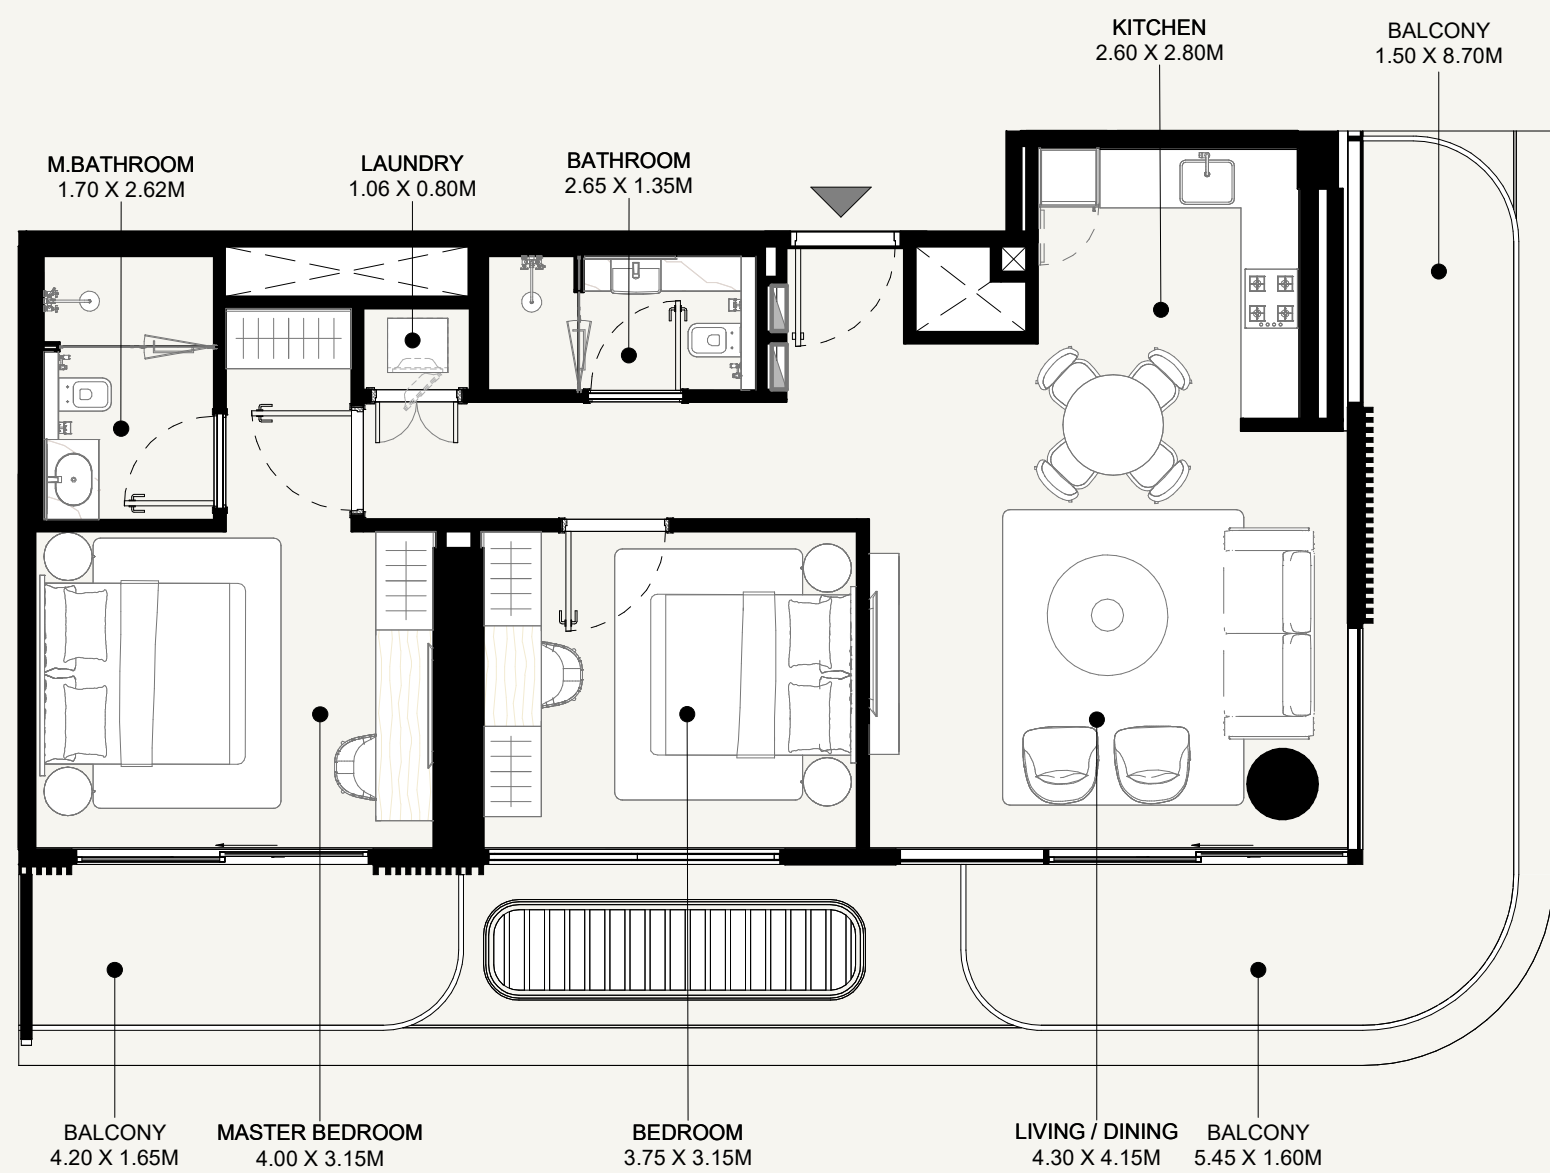

SCALE: N.T.S

SCALE: N.T.S

AZIZI ABRAHAM

FLOOR NO:
2ND FLOOR

UNIT TYPE:
2 BEDROOM (TYPE-01C)

APARTMENT AREA:
885.77 SQ.FT. (82.29 SQ.M)



BALCONY AREA:
289.23 SQ.FT. (26.87 SQ.M)

DISCLAIMER:
THE COLORED MARKETING FLOOR PLANS PROVIDED BY THE DEVELOPER ARE FOR ILLUSTRATIVE PURPOSES ONLY. ACTUAL DIMENSIONS, LAYOUT, AND FINISHES MAY VARY FROM THOSE DEPICTED IN THE PLANS. FURNITURE, FIXTURES, AND EQUIPMENT SHOWN IN THE PLANS ARE FOR DECORATIVE PURPOSES ONLY AND ARE NOT INCLUDED IN THE PURCHASE OR LEASE OF THE PROPERTY. THE DEVELOPER RESERVES THE RIGHT TO MAKE MODIFICATIONS, REVISIONS, AND CHANGES TO THE FLOOR PLANS, SPECIFICATIONS, AND FEATURES WITHOUT PRIOR NOTICE.


TOTAL APARTMENT AREA:
1,175.00 SQ.FT. (109.16 SQ.M)

PROJECT NAME / BUILDING:
DJAZ.001

UNIT NO:
220

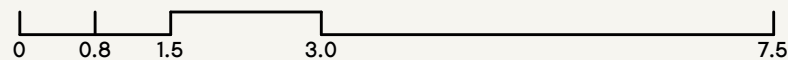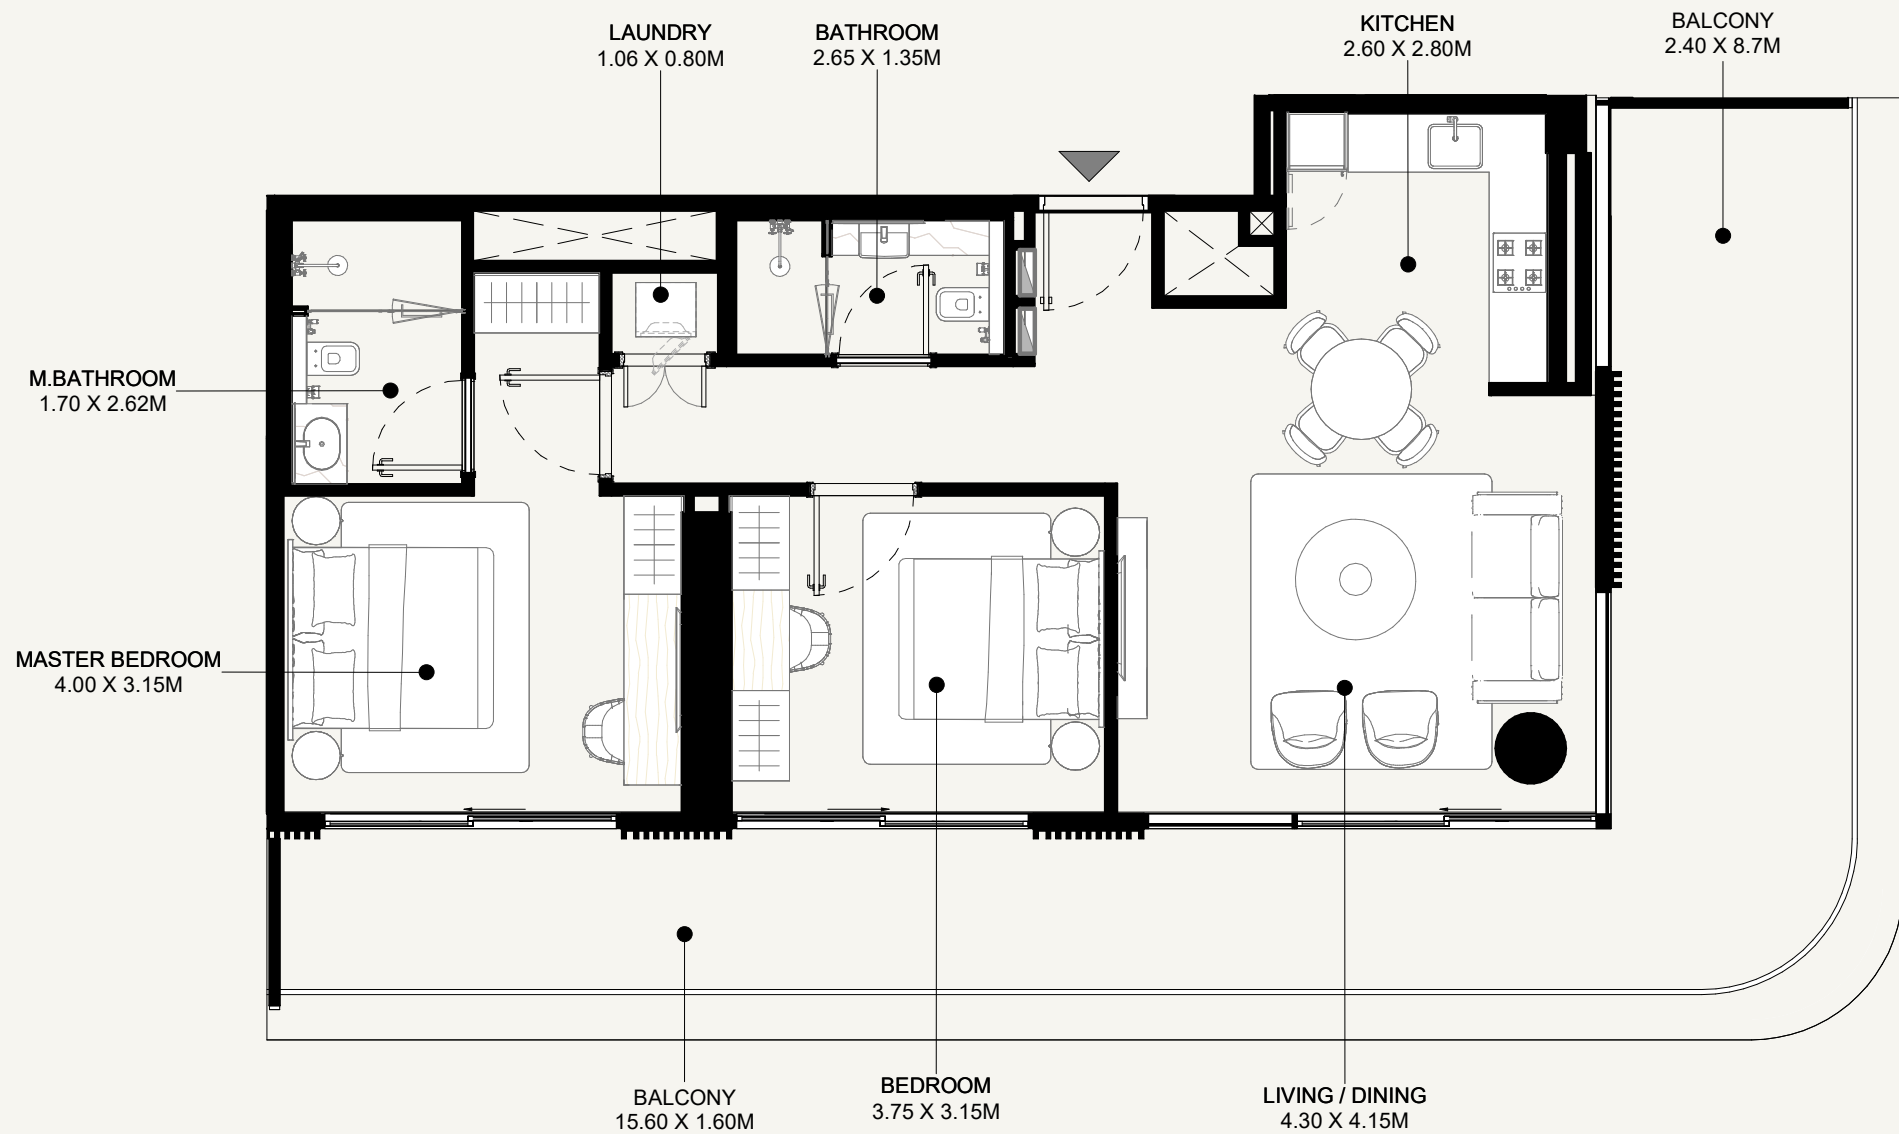

SCALE: N.T.S

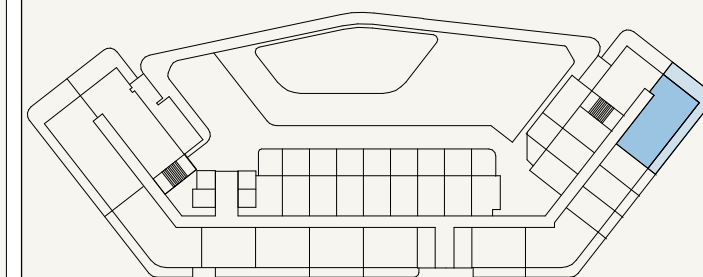

SCALE: N.T.S

AZIZI ABRAHAM

FLOOR NO:

1ST FLOOR

UNIT TYPE:

2BEDROOM (TYPE-01D)

APARTMENT AREA:

885.77 SQ.FT. (82.29 SQ.M)

BALCONY AREA:

471.36 SQ.FT. (43.79 SQ.M)

DISCLAIMER:

THE COLORED MARKETING FLOOR PLANS PROVIDED BY THE DEVELOPER ARE FOR ILLUSTRATIVE PURPOSES ONLY. ACTUAL DIMENSIONS, LAYOUT, AND FINISHES MAY VARY FROM THOSE DEPICTED IN THE PLANS. FURNITURE, FIXTURES, AND EQUIPMENT SHOWN IN THE PLANS ARE FOR DECORATIVE PURPOSES ONLY AND ARE NOT INCLUDED IN THE PURCHASE OR LEASE OF THE PROPERTY. THE DEVELOPER RESERVES THE RIGHT TO MAKE MODIFICATIONS, REVISIONS, AND CHANGES TO THE FLOOR PLANS, SPECIFICATIONS, AND FEATURES WITHOUT PRIOR NOTICE.

TOTAL APARTMENT AREA:



1,357.13 SQ.FT. (126.08 SQ.M)

PROJECT NAME / BUILDING:

DJAZ.001

UNIT NO:

121

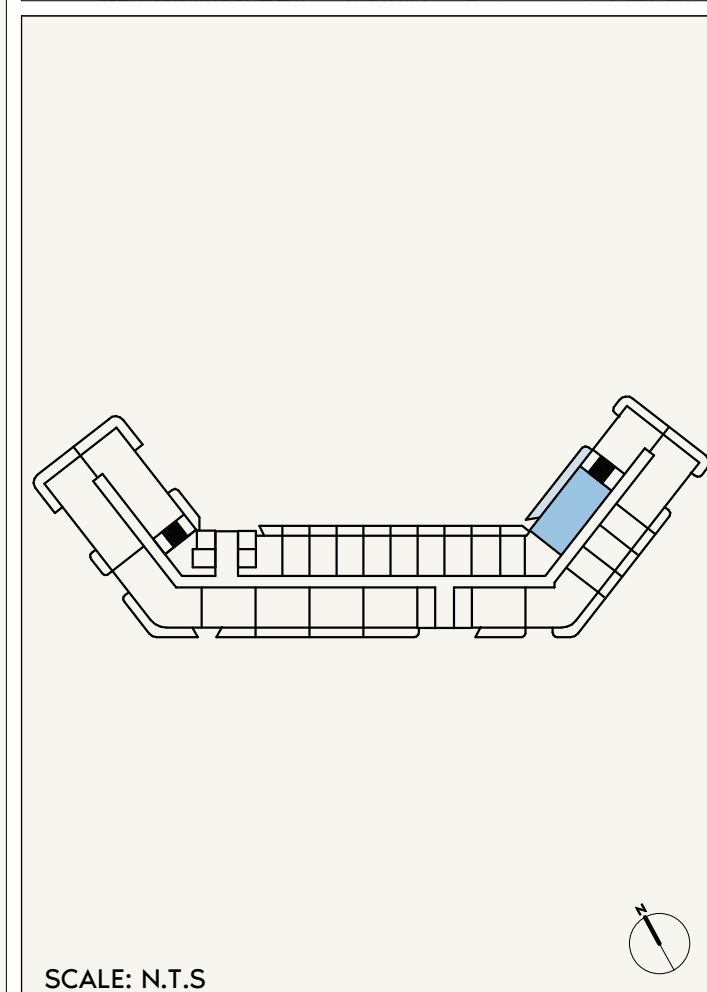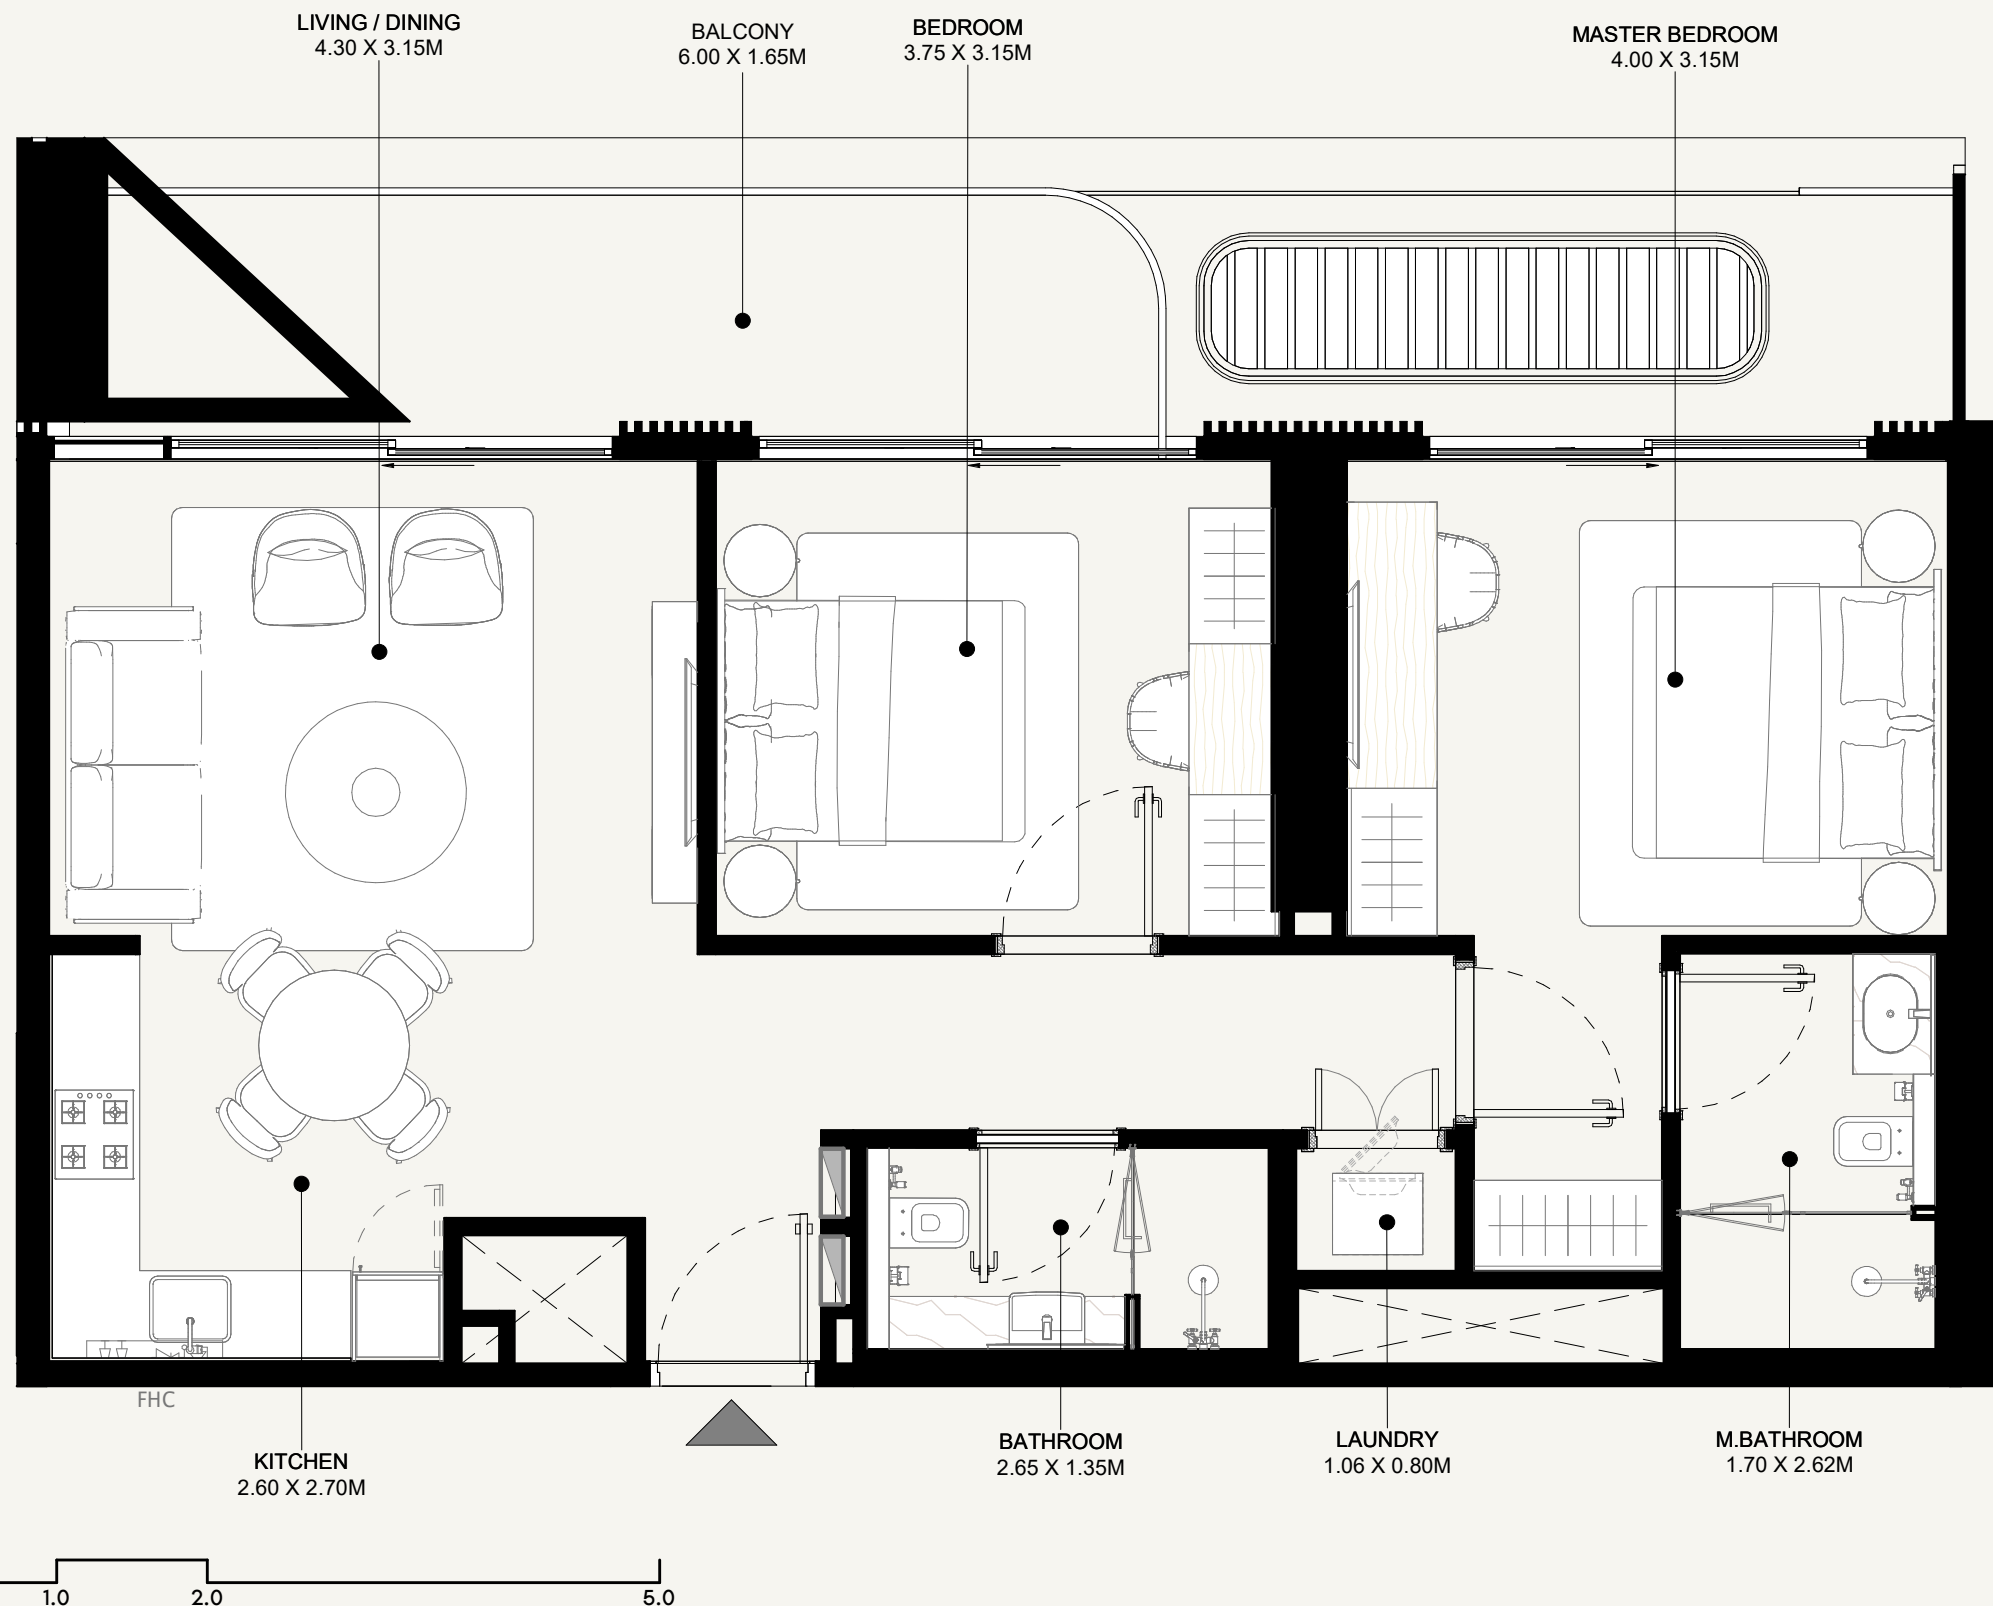

AZIZI ABRAHAM

FLOOR NO:
2ND FLOOR

UNIT TYPE:
2 BEDROOM (TYPE-01E)

APARTMENT AREA:
826.14 SQ.FT. (76.75 SQ.M)


BALCONY AREA:
134.98 SQ.FT. (12.54 SQ.M)

DISCLAIMER:
THE COLORED MARKETING FLOOR PLANS PROVIDED BY THE DEVELOPER ARE FOR ILLUSTRATIVE PURPOSES ONLY. ACTUAL DIMENSIONS, LAYOUT, AND FINISHES MAY VARY FROM THOSE DEPICTED IN THE PLANS. FURNITURE, FIXTURES, AND EQUIPMENT SHOWN IN THE PLANS ARE FOR DECORATIVE PURPOSES ONLY AND ARE NOT INCLUDED IN THE PURCHASE OR LEASE OF THE PROPERTY. THE DEVELOPER RESERVES THE RIGHT TO MAKE MODIFICATIONS, REVISIONS, AND CHANGES TO THE FLOOR PLANS, SPECIFICATIONS, AND FEATURES WITHOUT PRIOR NOTICE.


TOTAL APARTMENT AREA:
961.12 SQ.FT. (89.29 SQ.M)

PROJECT NAME / BUILDING:
DJAZ.001

UNIT NO:
518

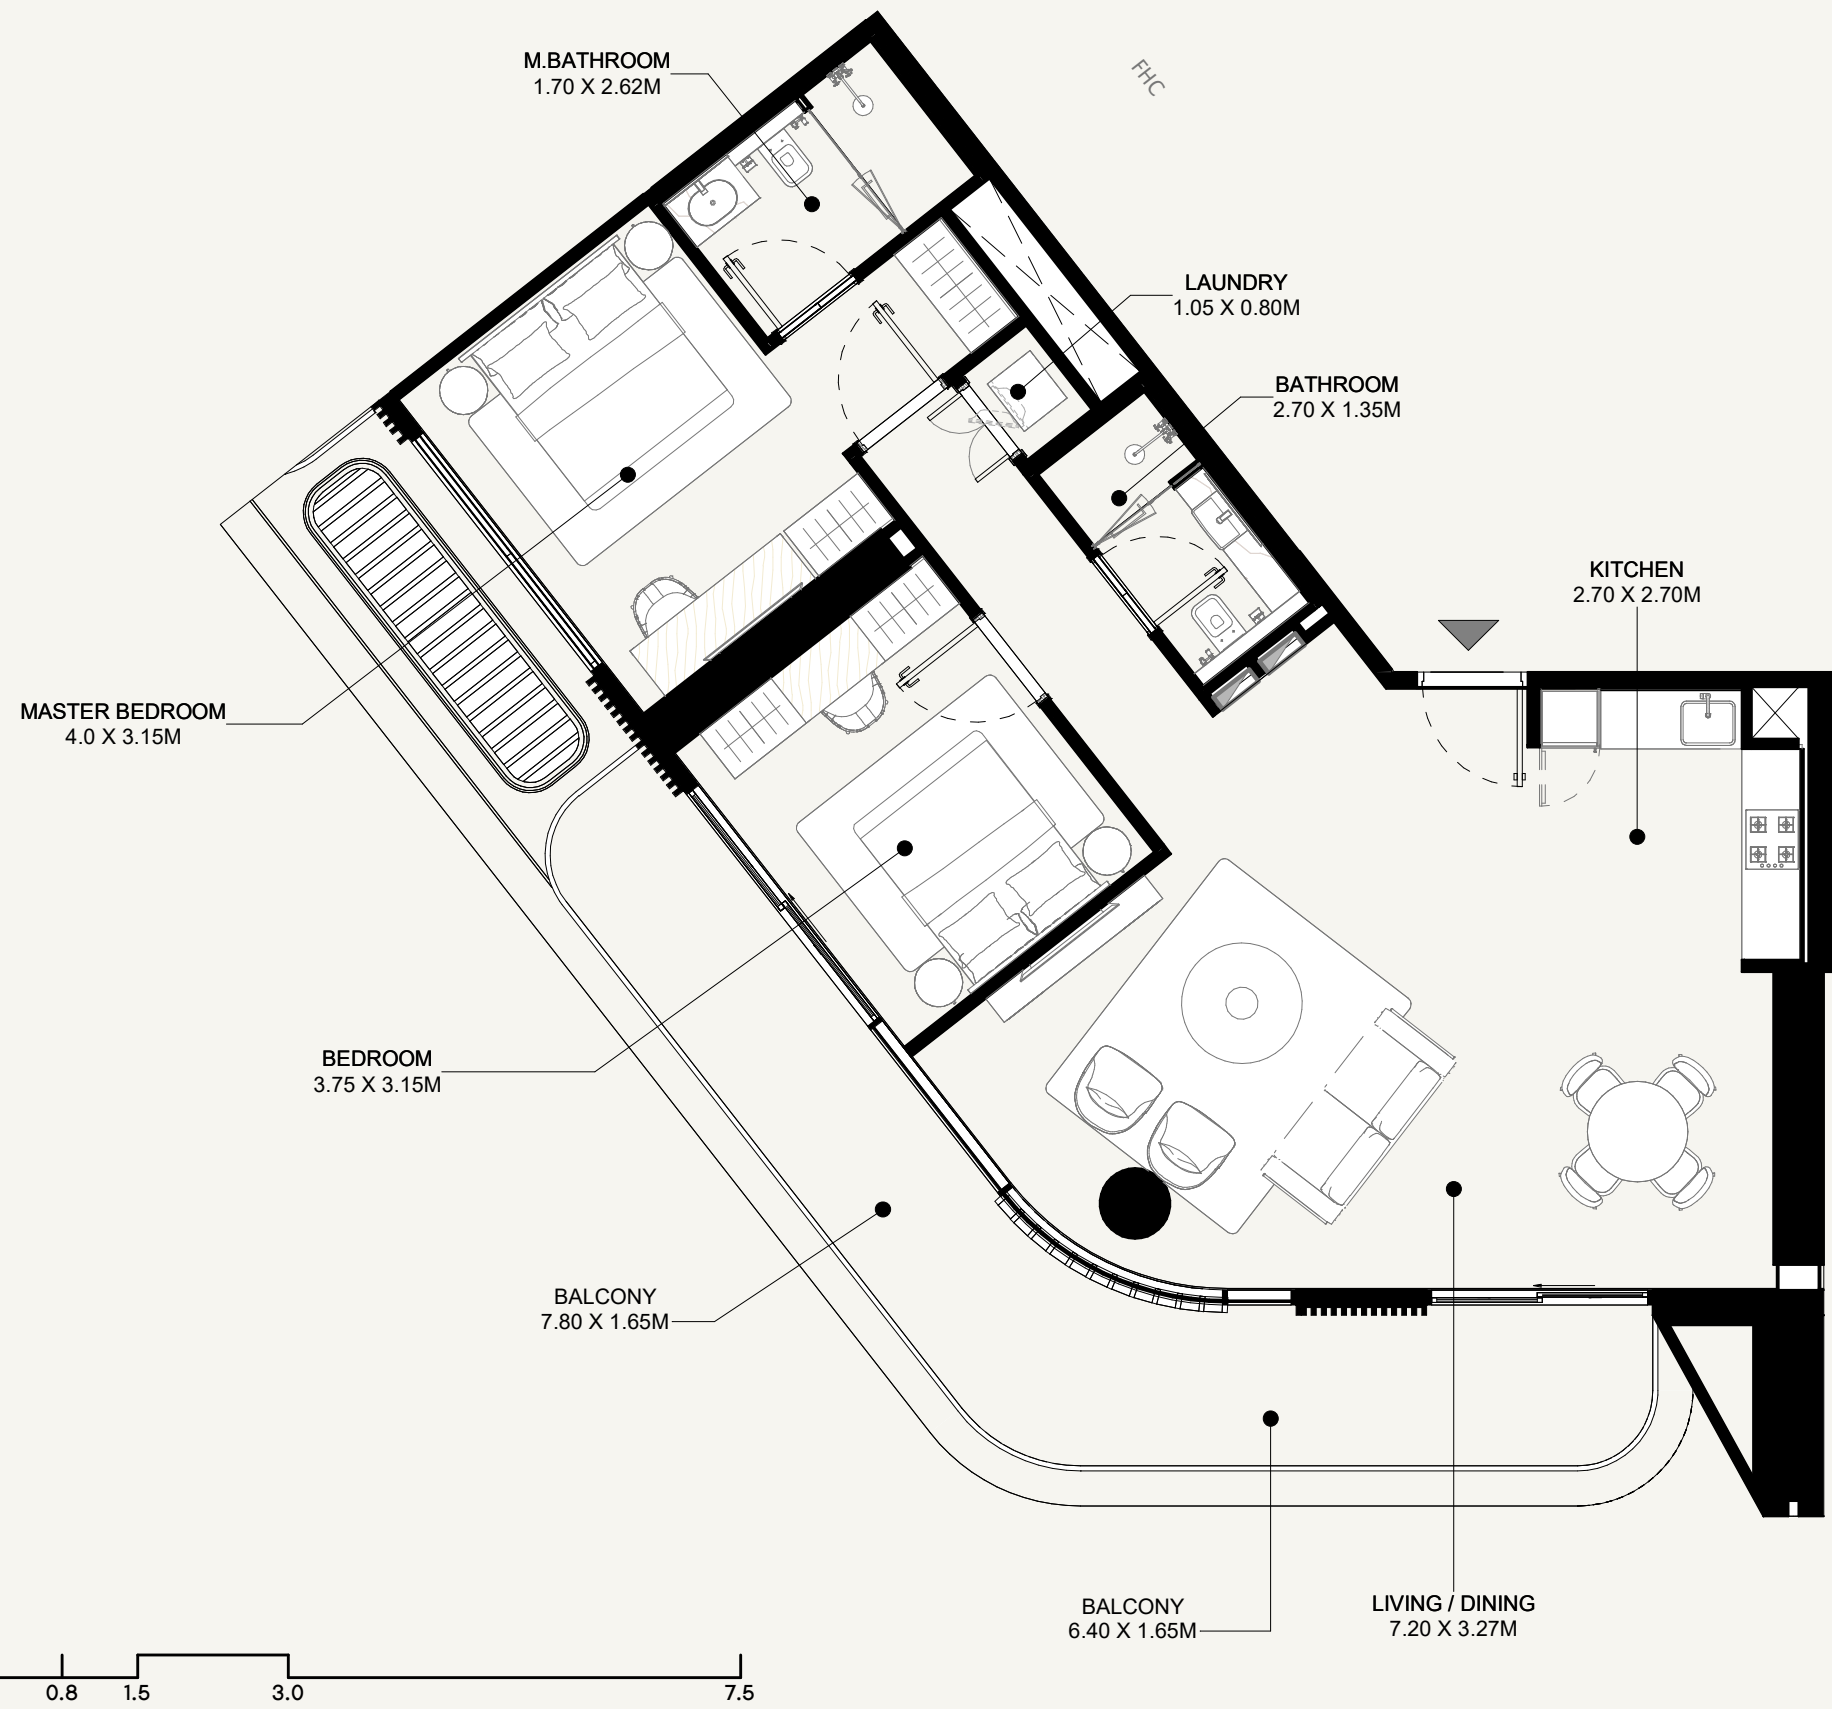

SCALE: N.T.S

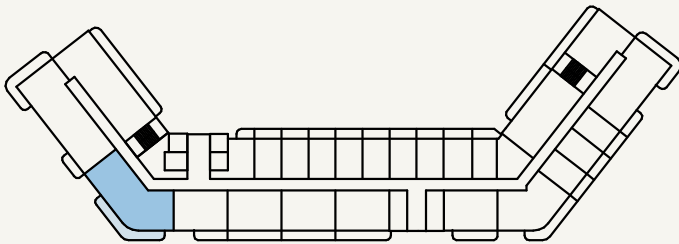

SCALE: N.T.S

AZIZI ABRAHAM

FLOOR NO:

2ND FLOOR

UNIT TYPE:

2 BEDROOM (TYPE-02A)

APARTMENT AREA:

1,011.60 SQ.FT. (93.98 SQ.M)

BALCONY AREA:

244.99 SQ.FT. (22.76 SQ.M)

DISCLAIMER:

THE COLORED MARKETING FLOOR PLANS PROVIDED BY THE DEVELOPER ARE FOR ILLUSTRATIVE PURPOSES ONLY. ACTUAL DIMENSIONS, LAYOUT, AND FINISHES MAY VARY FROM THOSE DEPICTED IN THE PLANS. FURNITURE, FIXTURES, AND EQUIPMENT SHOWN IN THE PLANS ARE FOR DECORATIVE PURPOSES ONLY AND ARE NOT INCLUDED IN THE PURCHASE OR LEASE OF THE PROPERTY. THE DEVELOPER RESERVES THE RIGHT TO MAKE MODIFICATIONS, REVISIONS, AND CHANGES TO THE FLOOR PLANS, SPECIFICATIONS, AND FEATURES WITHOUT PRIOR NOTICE.

TOTAL APARTMENT AREA:



1,256.59 SQ.FT. (116.74 SQ.M)

PROJECT NAME / BUILDING:


DJAZ.001

UNIT NO:


205

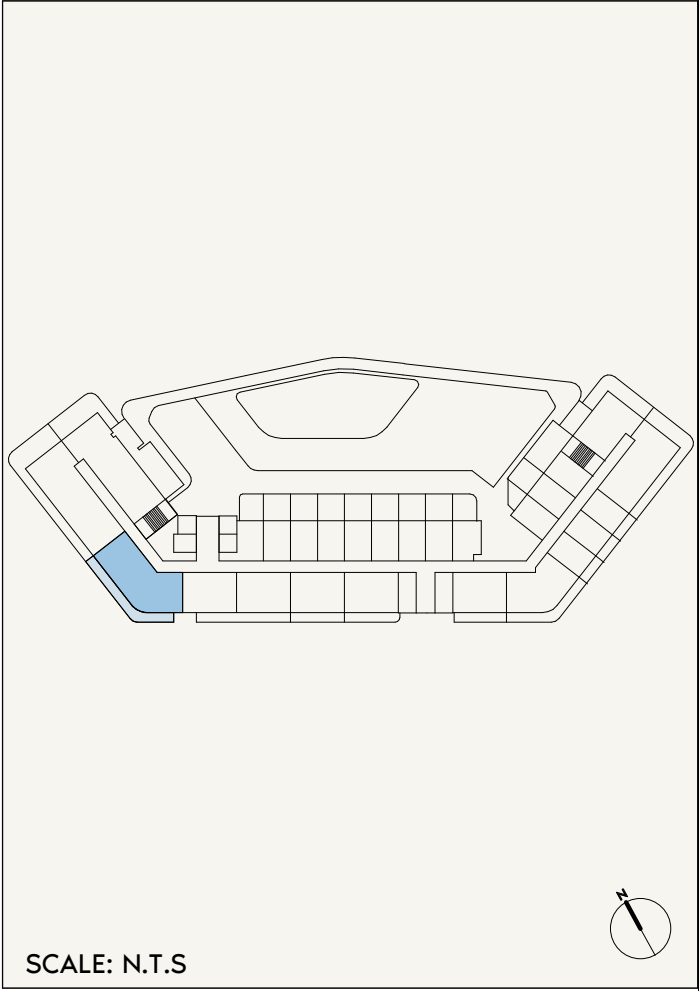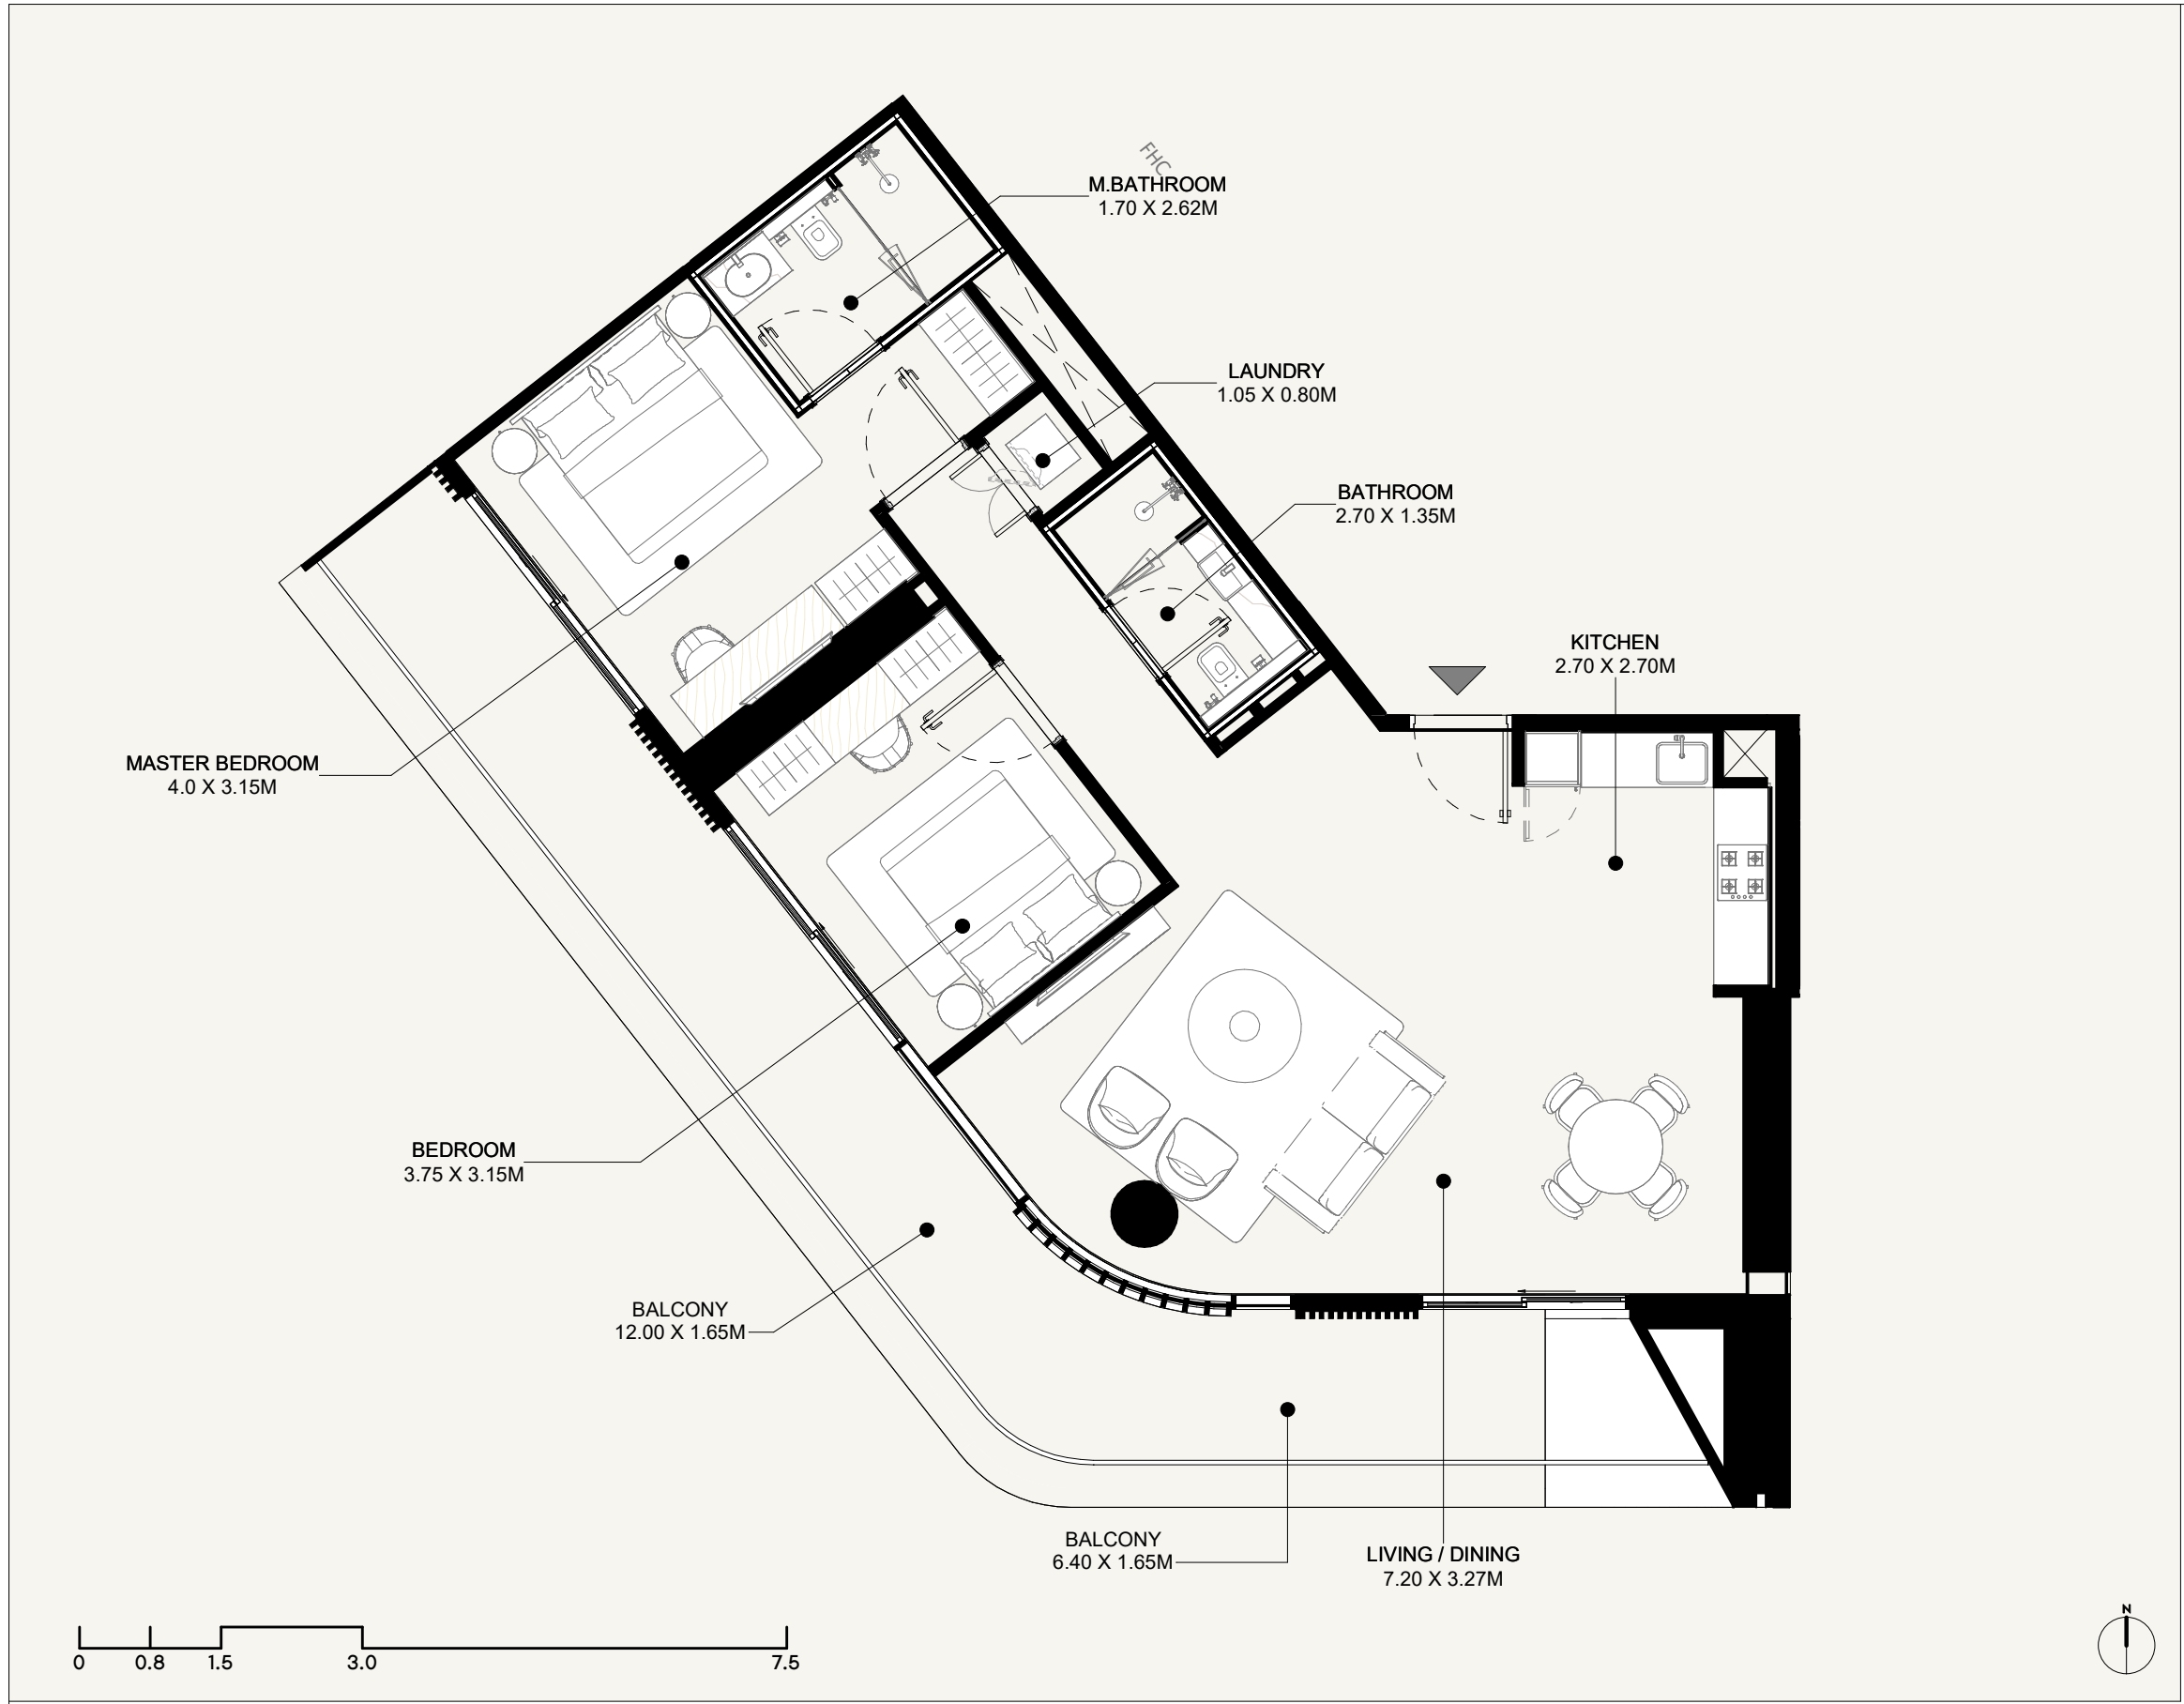

AZIZI ABRAHAM	FLOOR NO: 1ST FLOOR	APARTMENT AREA: 1,011.60 SQ.FT. (93.98 SQ.M)	DISCLAIMER: THE COLORED MARKETING FLOOR PLANS PROVIDED BY THE DEVELOPER ARE FOR ILLUSTRATIVE PURPOSES ONLY. ACTUAL DIMENSIONS, LAYOUT, AND FINISHES MAY VARY FROM THOSE DEPICTED IN THE PLANS. FURNITURE, FIXTURES, AND EQUIPMENT SHOWN IN THE PLANS ARE FOR DECORATIVE PURPOSES ONLY AND ARE NOT INCLUDED IN THE PURCHASE OR LEASE OF THE PROPERTY. THE DEVELOPER RESERVES THE RIGHT TO MAKE MODIFICATIONS, REVISIONS, AND CHANGES TO THE FLOOR PLANS, SPECIFICATIONS, AND FEATURES WITHOUT PRIOR NOTICE.	PROJECT NAME / BUILDING: DJAZ.001
	UNIT TYPE: 2 BEDROOM (TYPE-02B)	BALCONY AREA: 350.48 SQ.FT. (32.56 SQ.M)	TOTAL APARTMENT AREA: 1,362.08 SQ.FT. (126.54 SQ.M)	UNIT NO: 105

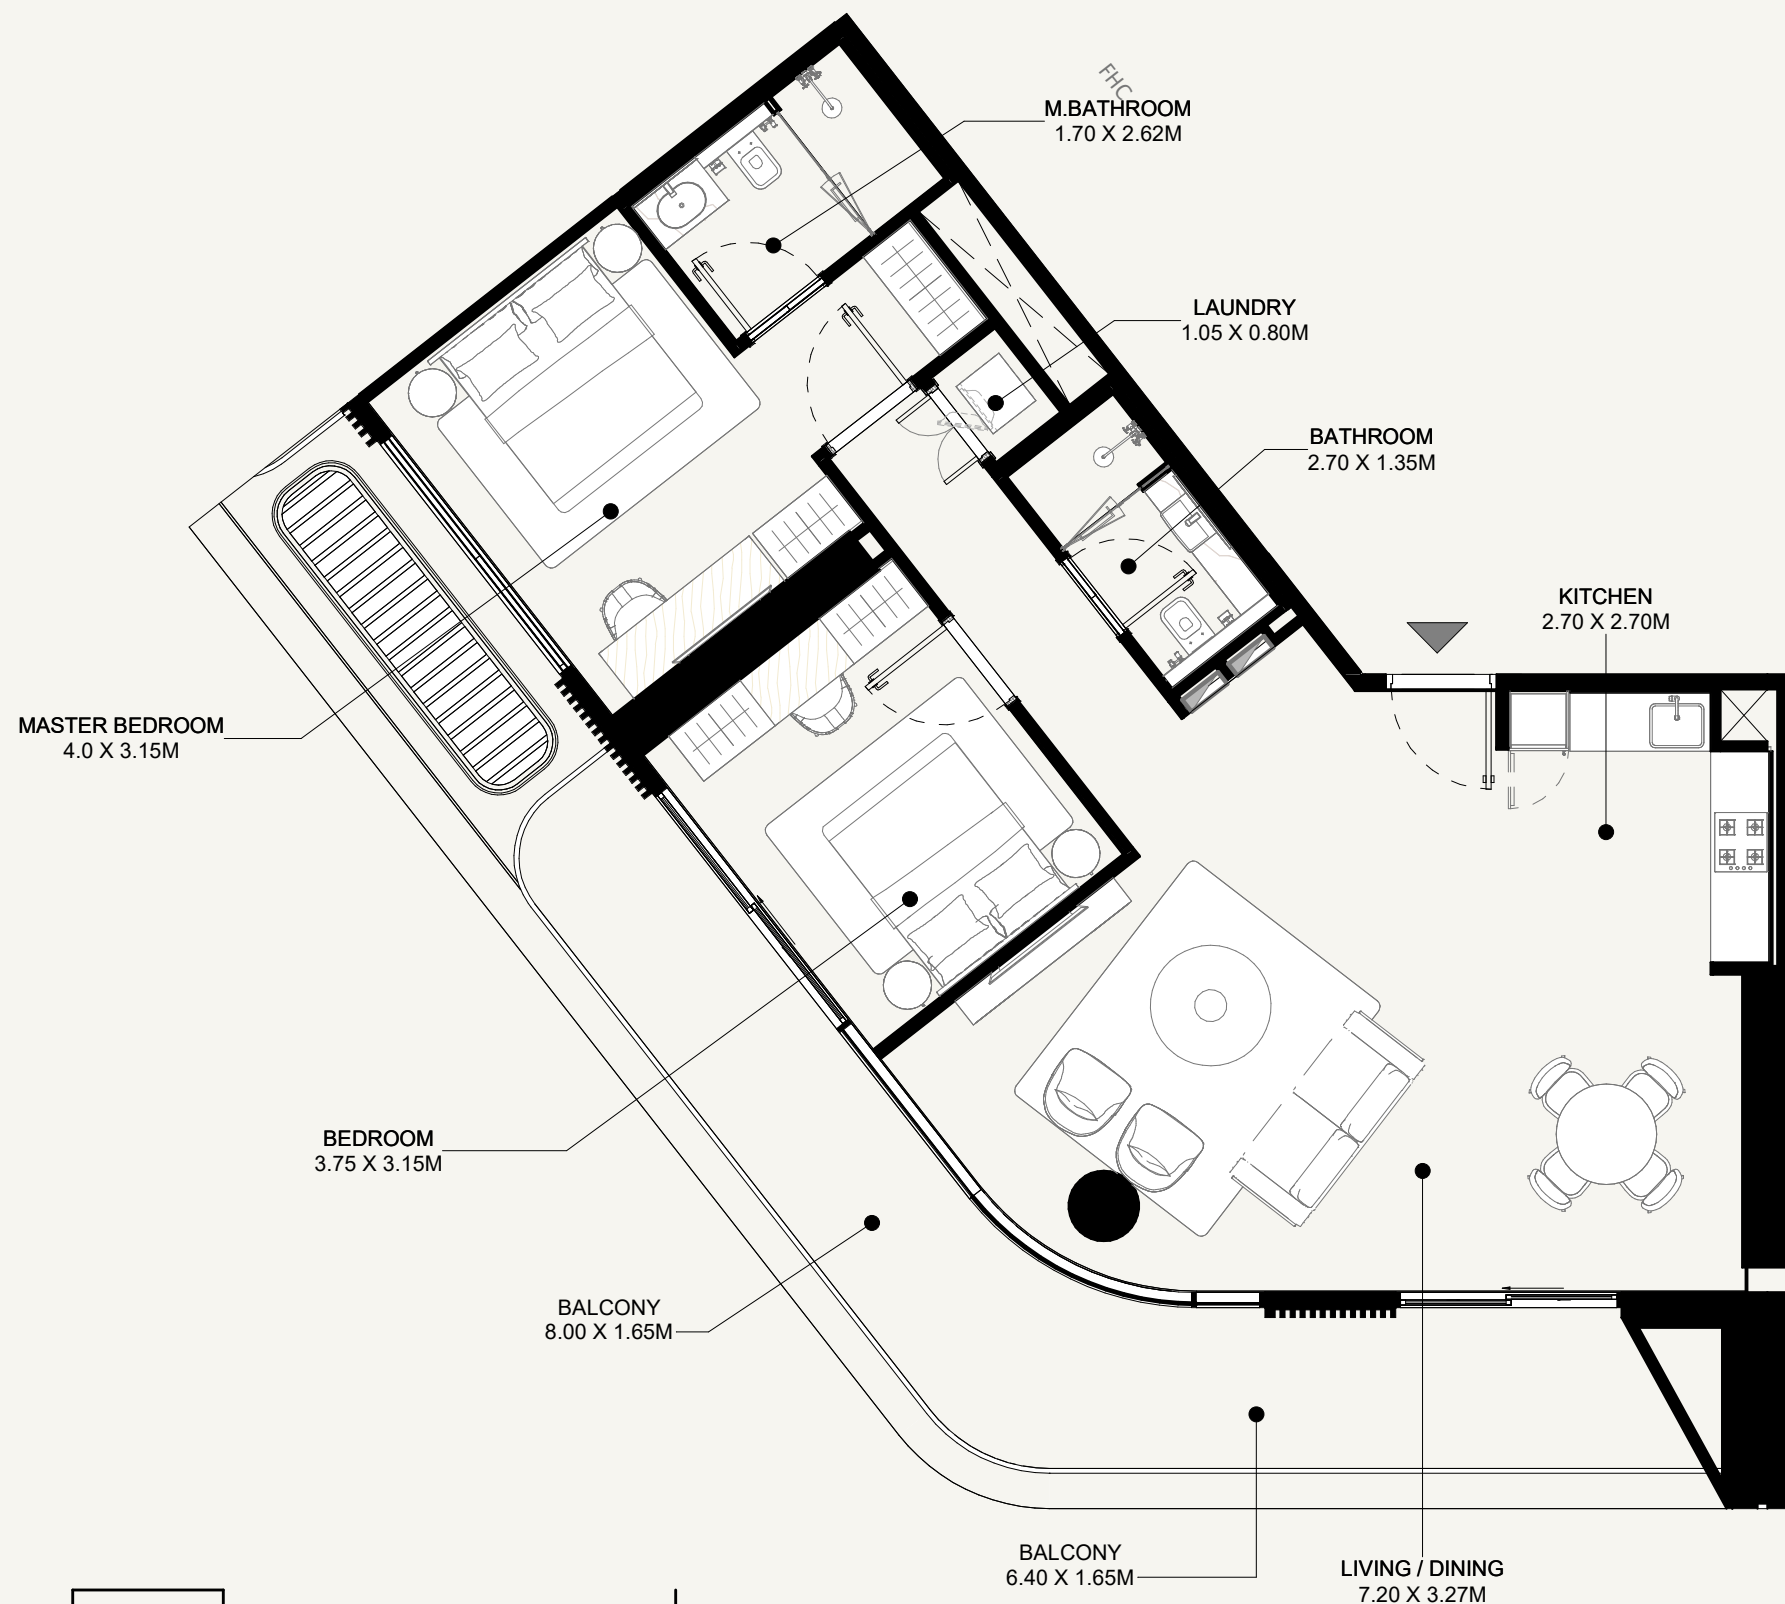

SCALE: N.T.S

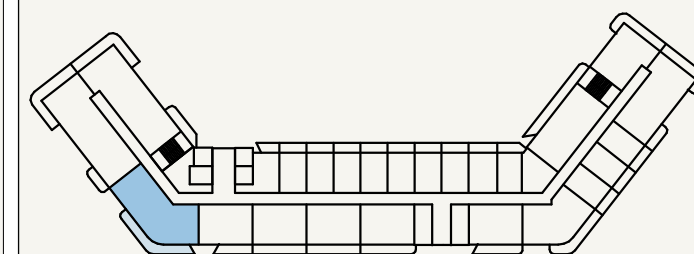

SCALE: N.T.S

AZIZI ABRAHAM

FLOOR NO:

5TH FLOOR

UNIT TYPE:

2 BEDROOM (TYPE-02C)

APARTMENT AREA:

1,011.60 SQ.FT. (93.98 SQ.M)

BALCONY AREA:

270.82 SQ.FT. (25.16 SQ.M)

DISCLAIMER:

THE COLORED MARKETING FLOOR PLANS PROVIDED BY THE DEVELOPER ARE FOR ILLUSTRATIVE PURPOSES ONLY. ACTUAL DIMENSIONS, LAYOUT, AND FINISHES MAY VARY FROM THOSE DEPICTED IN THE PLANS. FURNITURE, FIXTURES, AND EQUIPMENT SHOWN IN THE PLANS ARE FOR DECORATIVE PURPOSES ONLY AND ARE NOT INCLUDED IN THE PURCHASE OR LEASE OF THE PROPERTY. THE DEVELOPER RESERVES THE RIGHT TO MAKE MODIFICATIONS, REVISIONS, AND CHANGES TO THE FLOOR PLANS, SPECIFICATIONS, AND FEATURES WITHOUT PRIOR NOTICE.

TOTAL APARTMENT AREA:



1,282.42 SQ.FT. (119.14 SQ.M)

PROJECT NAME / BUILDING:

DJAZ.001

UNIT NO:

505

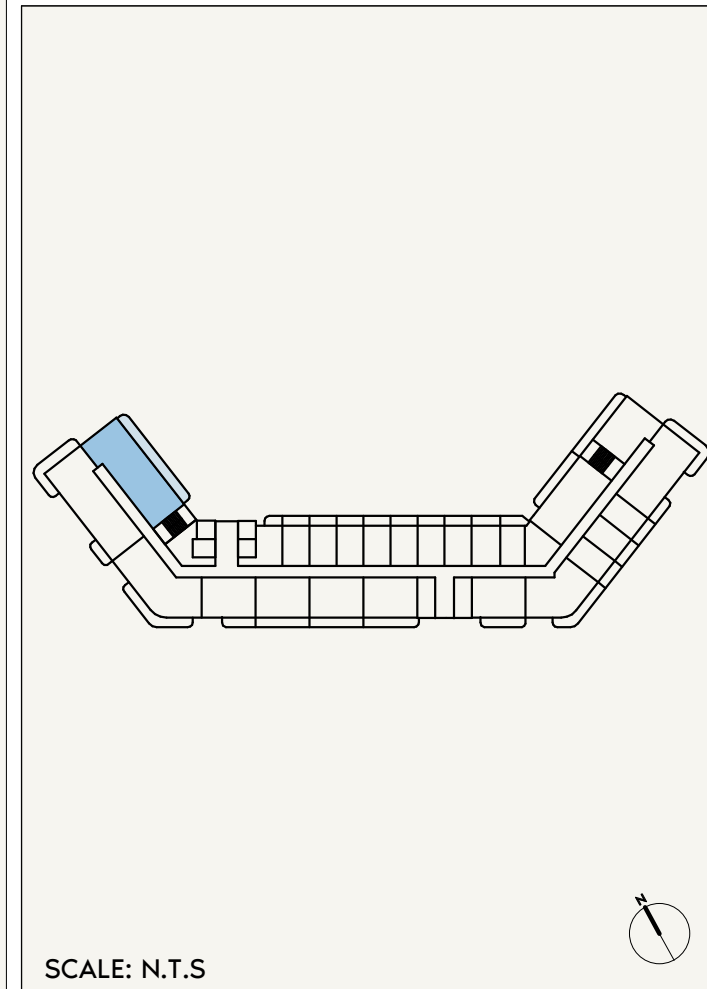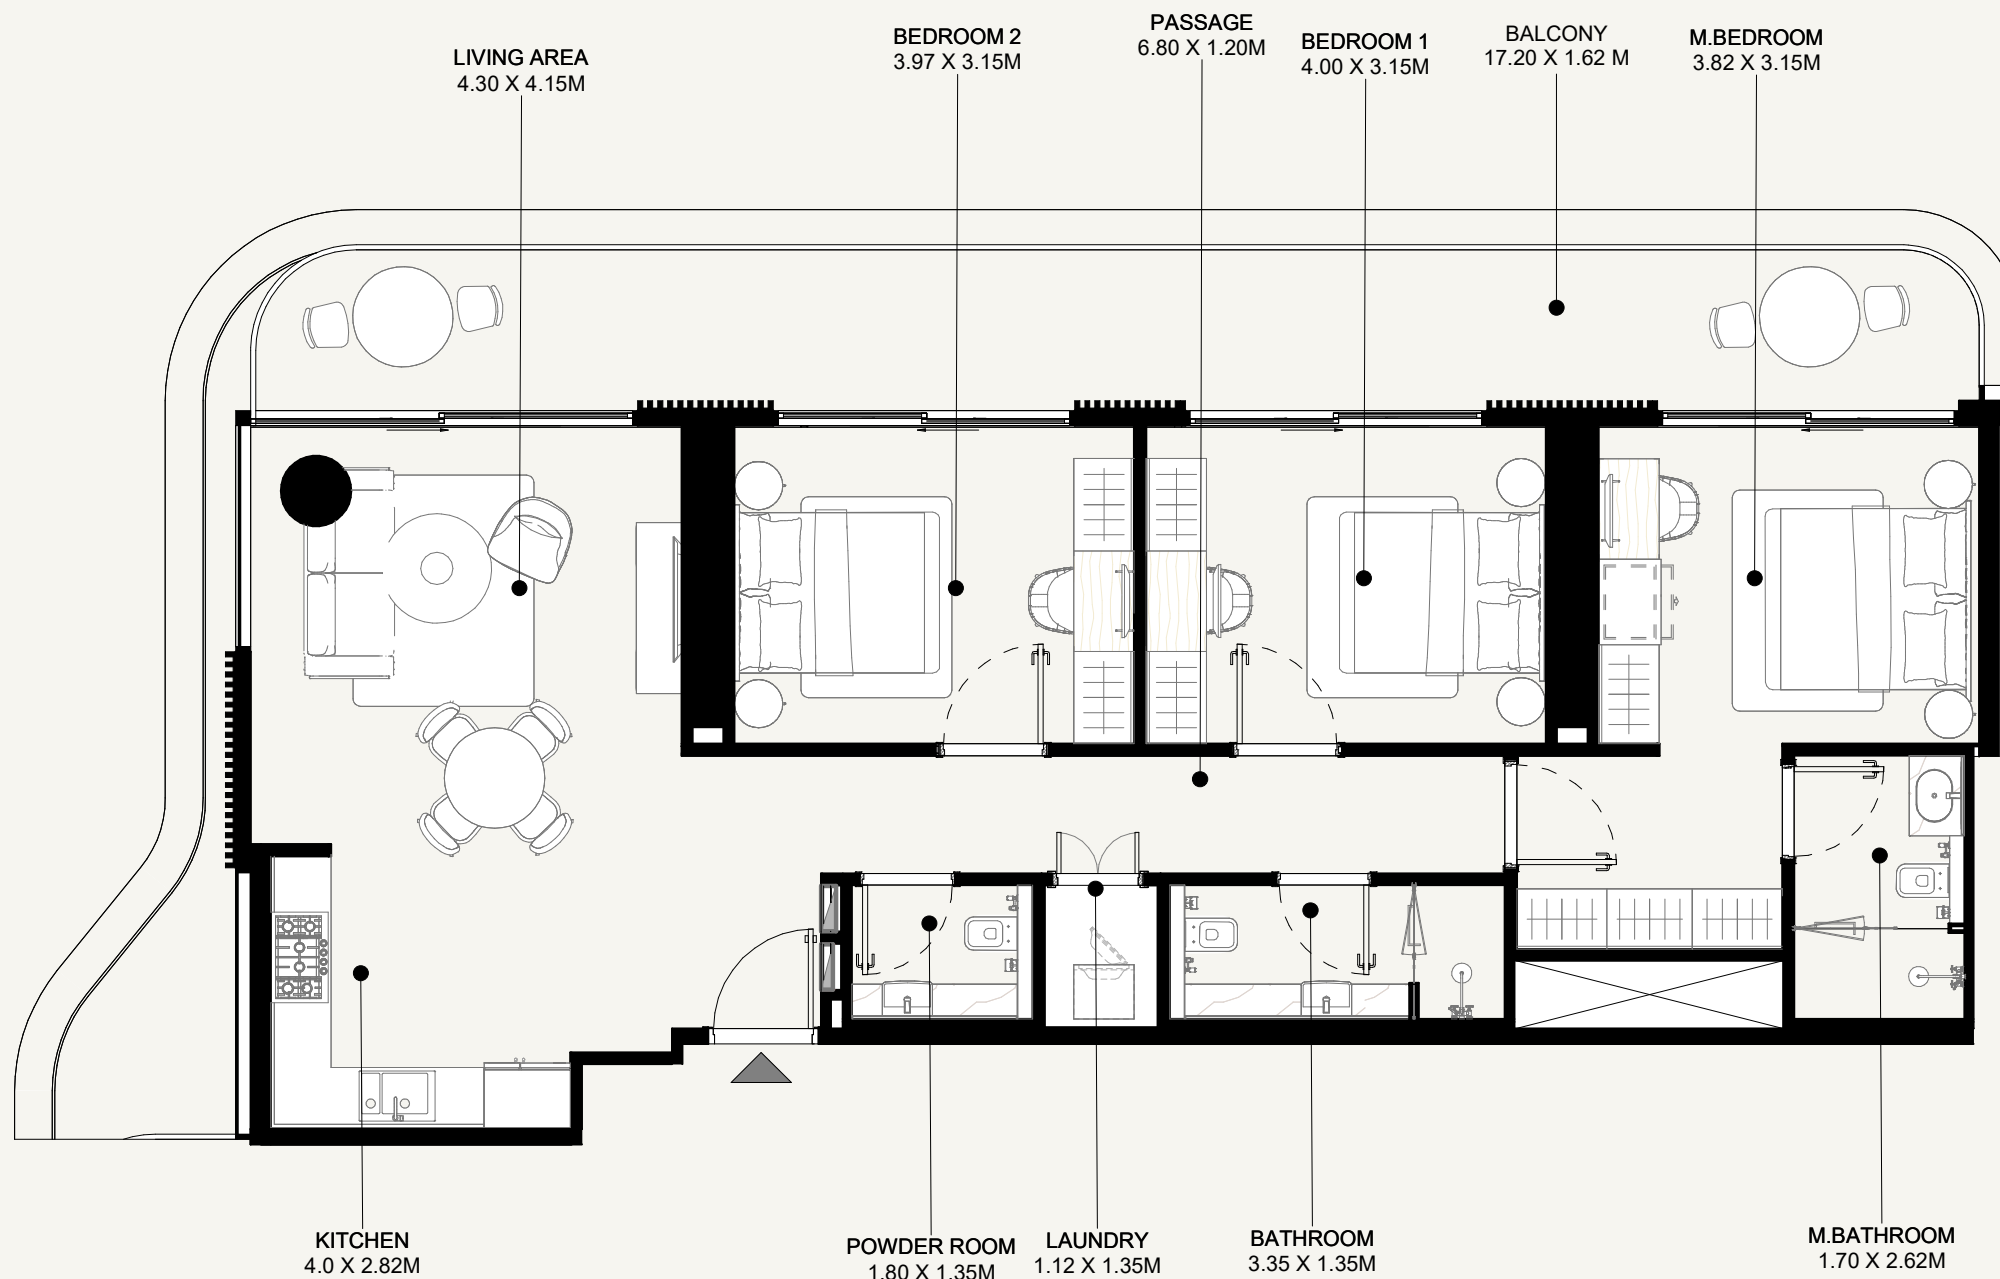

AZIZI ABRAHAM

FLOOR NO:
2ND FLOOR

UNIT TYPE:
3 BEDROOM (TYPE-01A)

APARTMENT AREA:
1,173.81 SQ.FT. (109.05 SQ.M)



BALCONY AREA:
310.97 SQ.FT. (28.89 SQ.M)

DISCLAIMER:
THE COLORED MARKETING FLOOR PLANS PROVIDED BY THE DEVELOPER ARE FOR ILLUSTRATIVE PURPOSES ONLY. ACTUAL DIMENSIONS, LAYOUT, AND FINISHES MAY VARY FROM THOSE DEPICTED IN THE PLANS. FURNITURE, FIXTURES, AND EQUIPMENT SHOWN IN THE PLANS ARE FOR DECORATIVE PURPOSES ONLY AND ARE NOT INCLUDED IN THE PURCHASE OR LEASE OF THE PROPERTY. THE DEVELOPER RESERVES THE RIGHT TO MAKE MODIFICATIONS, REVISIONS, AND CHANGES TO THE FLOOR PLANS, SPECIFICATIONS, AND FEATURES WITHOUT PRIOR NOTICE.

TOTAL APARTMENT AREA:
1,484.79 SQ.FT. (137.94 SQ.M)

PROJECT NAME / BUILDING:
DJAZ.001

UNIT NO:
207

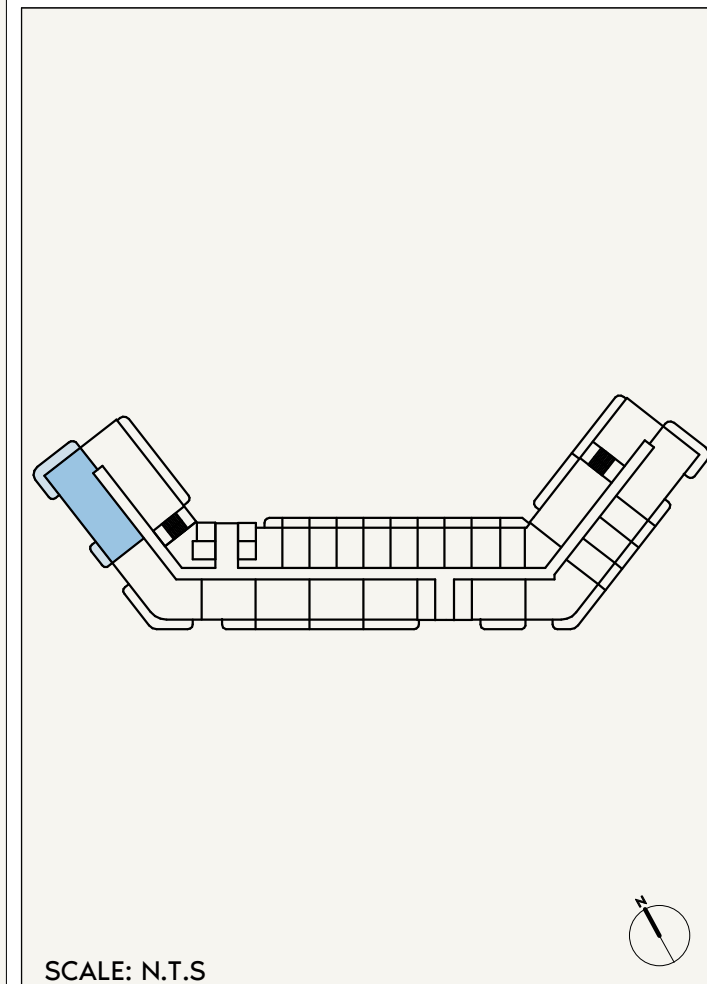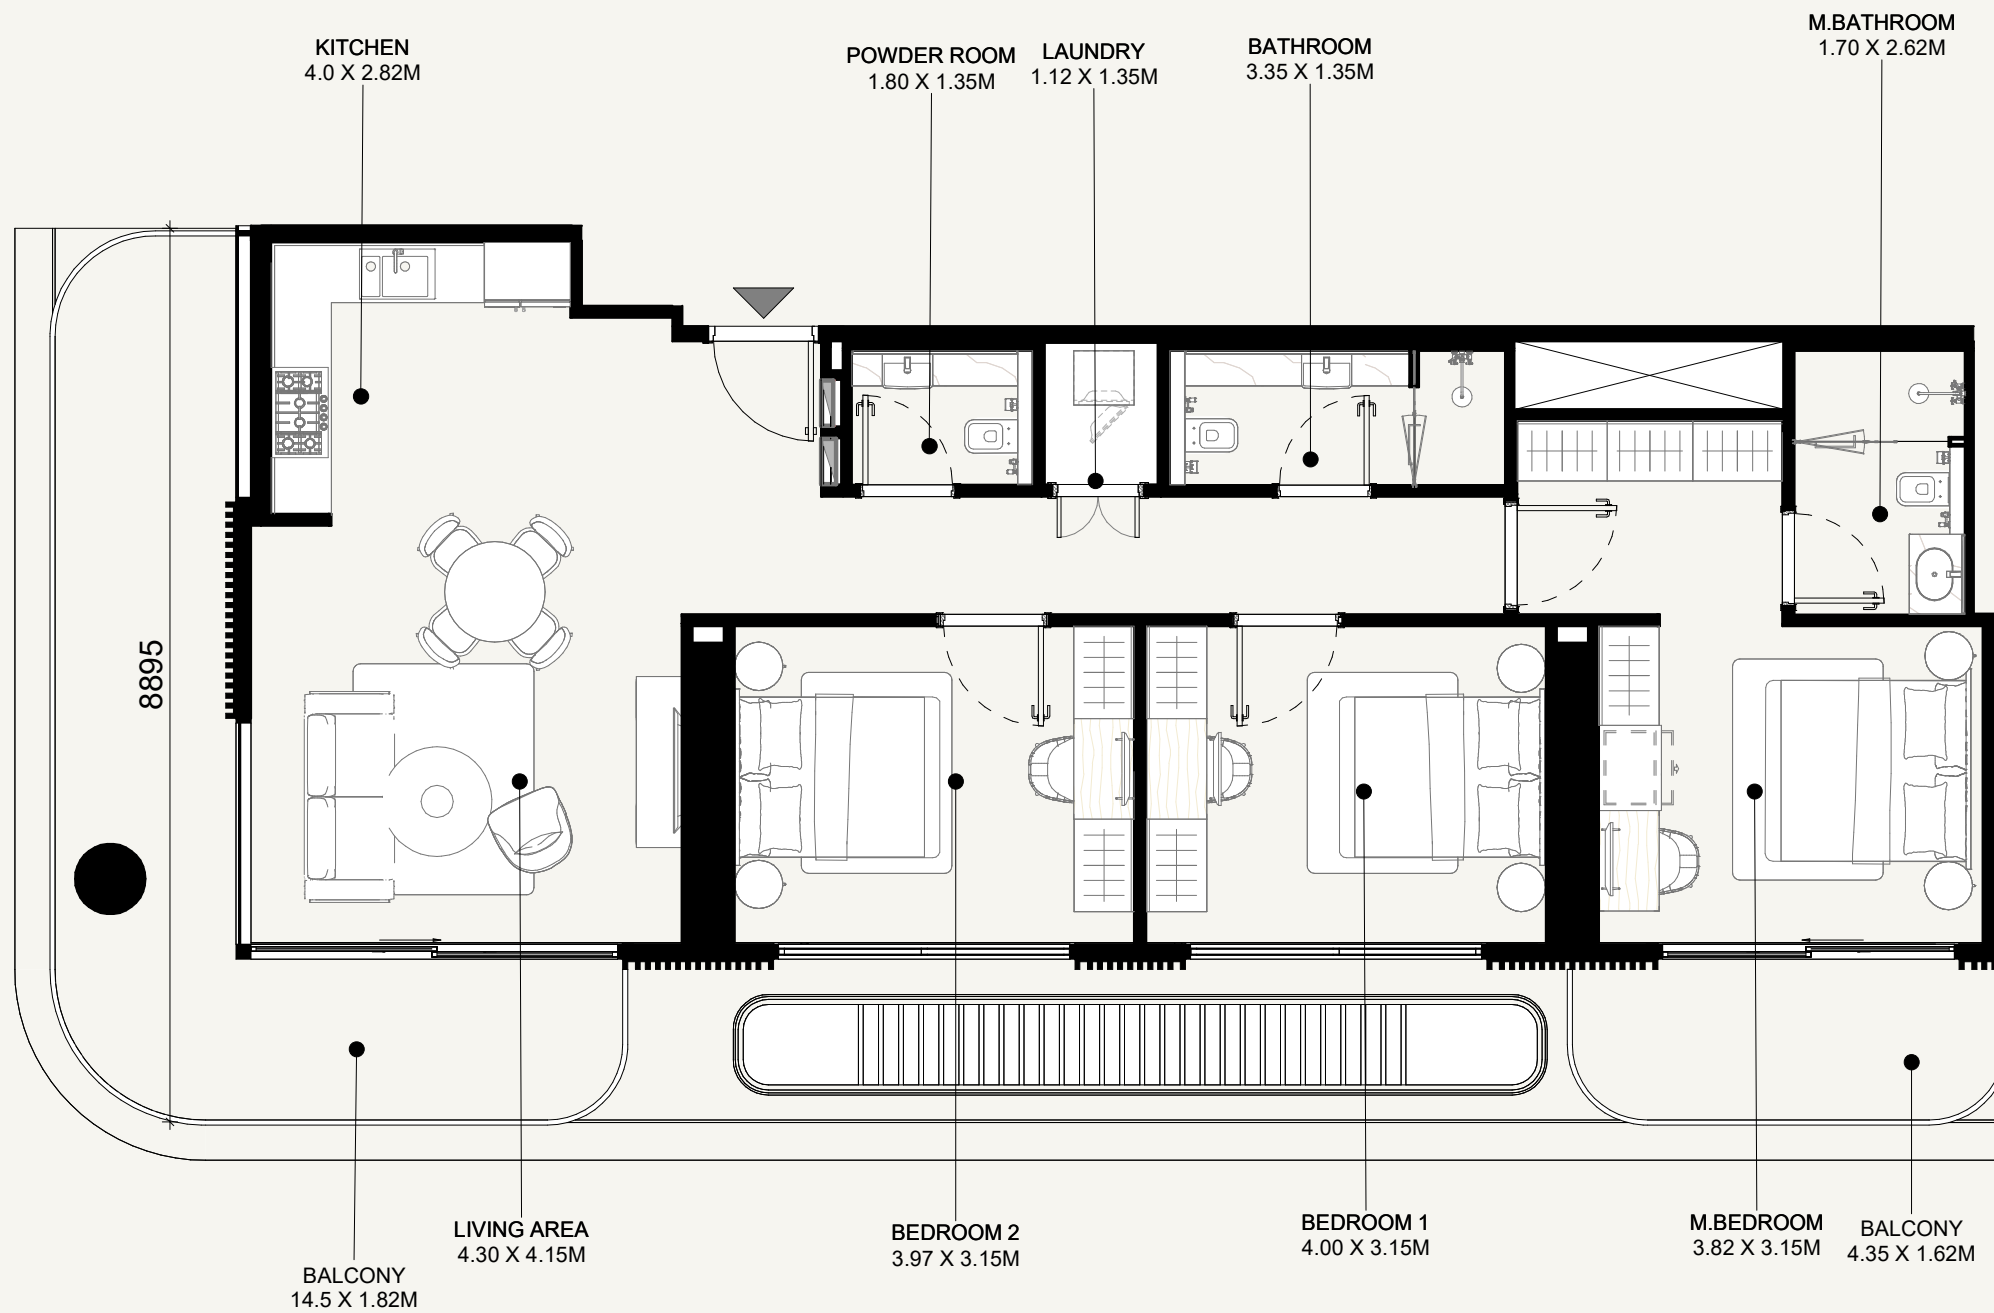

AZIZI ABRAHAM

FLOOR NO:
2ND FLOOR

UNIT TYPE:
3 BEDROOM (TYPE-01B)

APARTMENT AREA:
1,169.83 SQ.FT. (108.68 SQ.M)



BALCONY AREA:
238.53 SQ.FT. (22.16 SQ.M)

DISCLAIMER:
THE COLORED MARKETING FLOOR PLANS PROVIDED BY THE DEVELOPER ARE FOR ILLUSTRATIVE PURPOSES ONLY. ACTUAL DIMENSIONS, LAYOUT, AND FINISHES MAY VARY FROM THOSE DEPICTED IN THE PLANS. FURNITURE, FIXTURES, AND EQUIPMENT SHOWN IN THE PLANS ARE FOR DECORATIVE PURPOSES ONLY AND ARE NOT INCLUDED IN THE PURCHASE OR LEASE OF THE PROPERTY. THE DEVELOPER RESERVES THE RIGHT TO MAKE MODIFICATIONS, REVISIONS, AND CHANGES TO THE FLOOR PLANS, SPECIFICATIONS, AND FEATURES WITHOUT PRIOR NOTICE.


TOTAL APARTMENT AREA:
1,408.36 SQ.FT. (130.84 SQ.M)

PROJECT NAME / BUILDING:
DJAZ.001

UNIT NO:
206

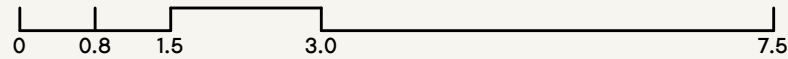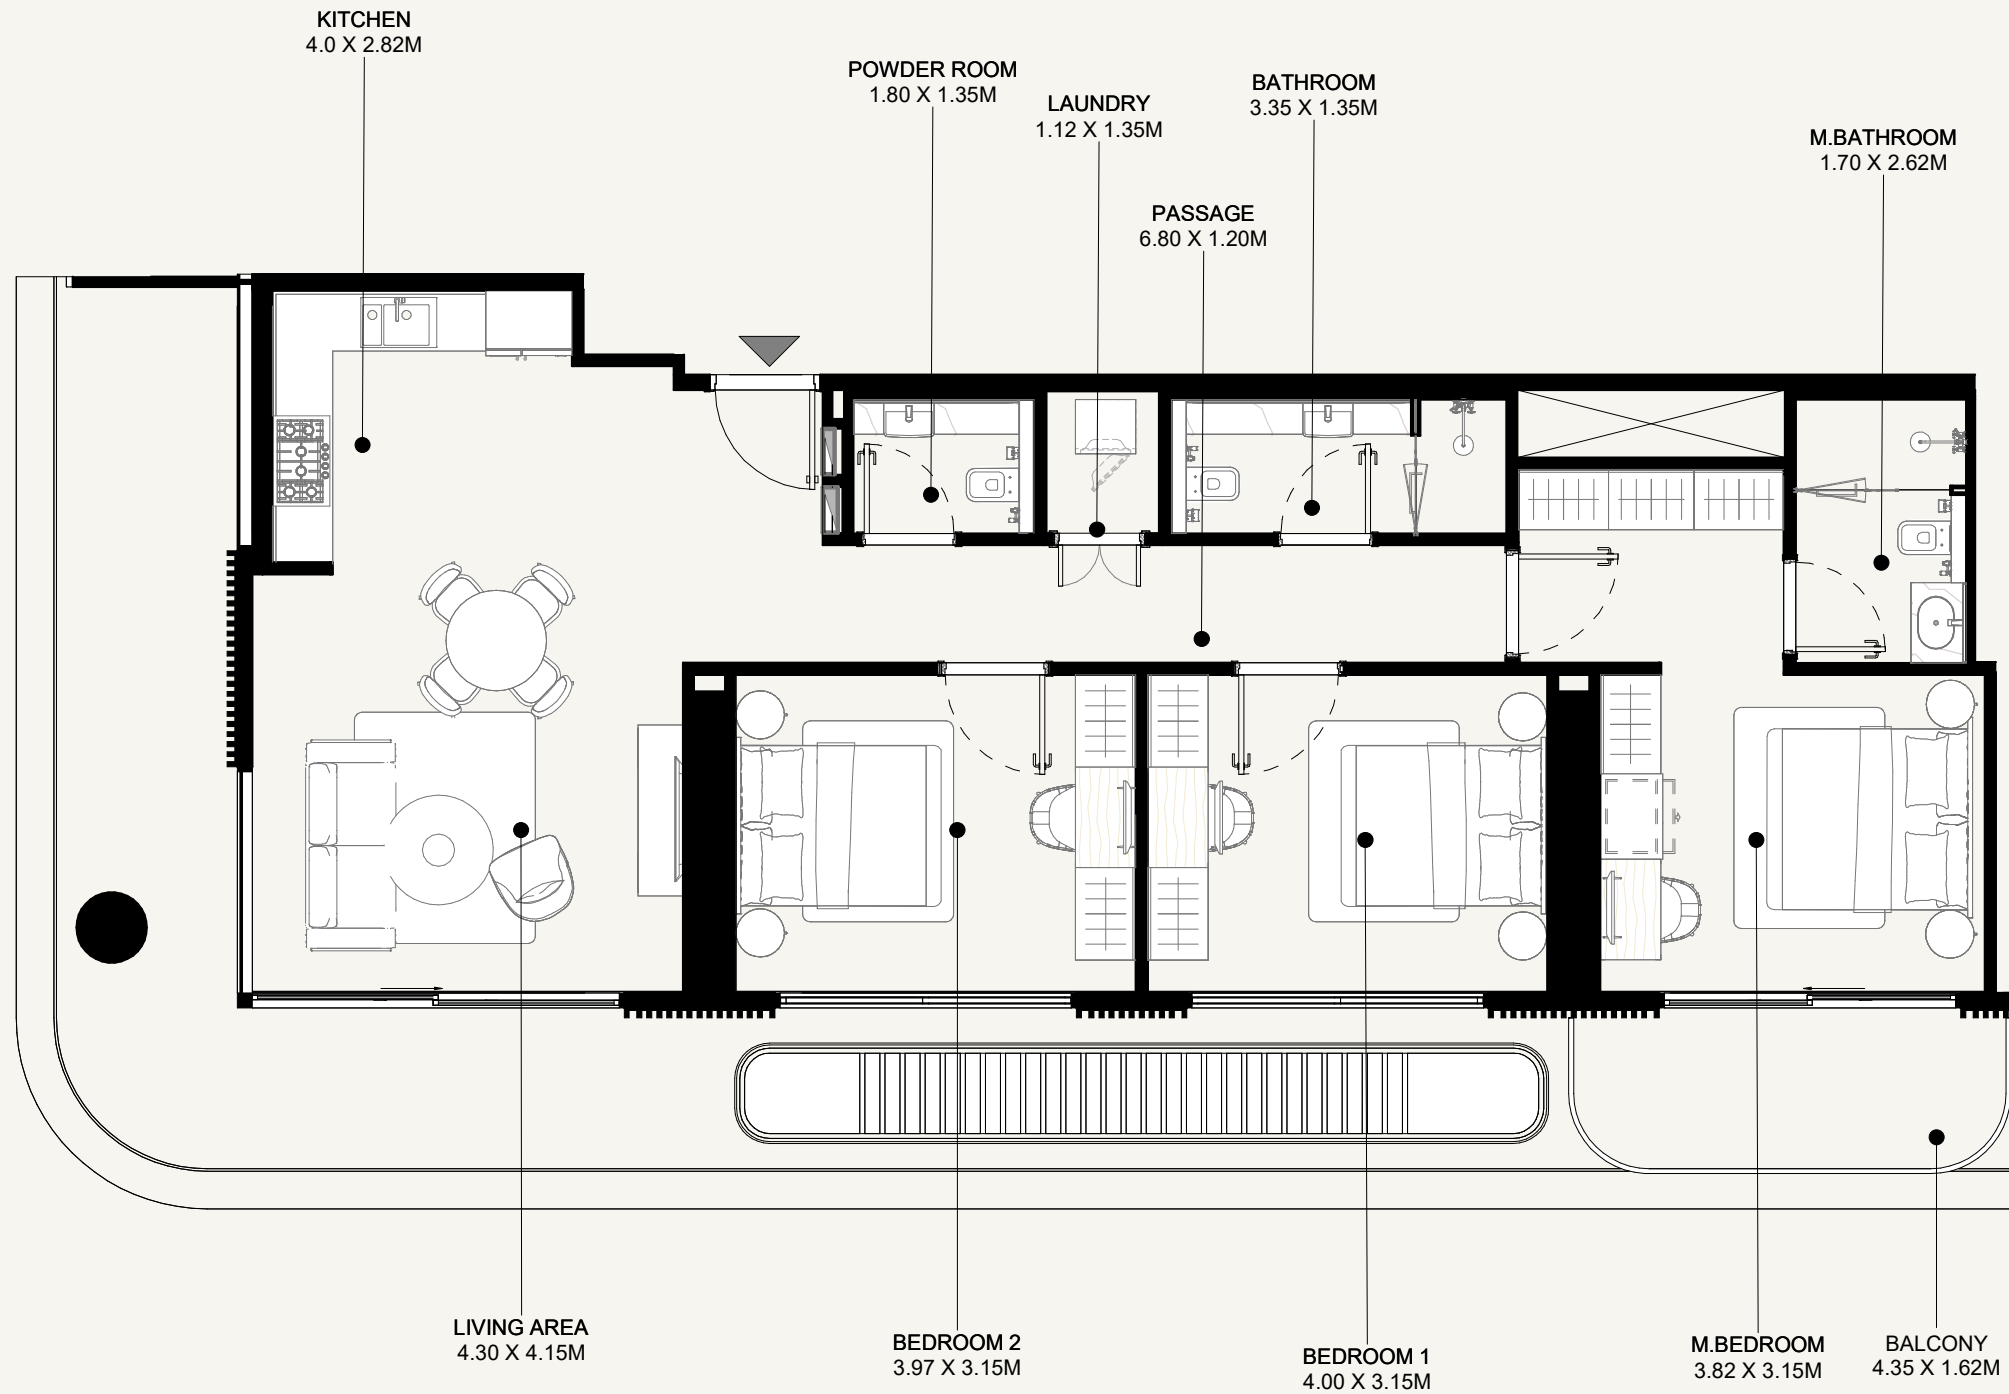

SCALE: N.T.S

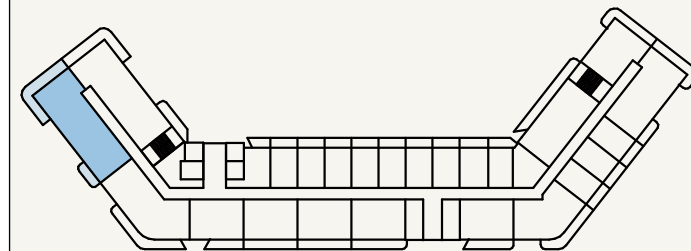

SCALE: N.T.S

AZIZI ABRAHAM

FLOOR NO:

5TH FLOOR

UNIT TYPE:

3 BEDROOM (TYPE-01C)

APARTMENT AREA:

1,169.83 SQ.FT. (108.68 SQ.M)

BALCONY AREA:

333.25 SQ.FT. (30.96 SQ.M)

DISCLAIMER:

THE COLORED MARKETING FLOOR PLANS PROVIDED BY THE DEVELOPER ARE FOR ILLUSTRATIVE PURPOSES ONLY. ACTUAL DIMENSIONS, LAYOUT, AND FINISHES MAY VARY FROM THOSE DEPICTED IN THE PLANS. FURNITURE, FIXTURES, AND EQUIPMENT SHOWN IN THE PLANS ARE FOR DECORATIVE PURPOSES ONLY AND ARE NOT INCLUDED IN THE PURCHASE OR LEASE OF THE PROPERTY. THE DEVELOPER RESERVES THE RIGHT TO MAKE MODIFICATIONS, REVISIONS, AND CHANGES TO THE FLOOR PLANS, SPECIFICATIONS, AND FEATURES WITHOUT PRIOR NOTICE.

TOTAL APARTMENT AREA:




1,503.08 SQ.FT. (139.64 SQ.M)

PROJECT NAME / BUILDING:




DJAZ.001

UNIT NO:

506

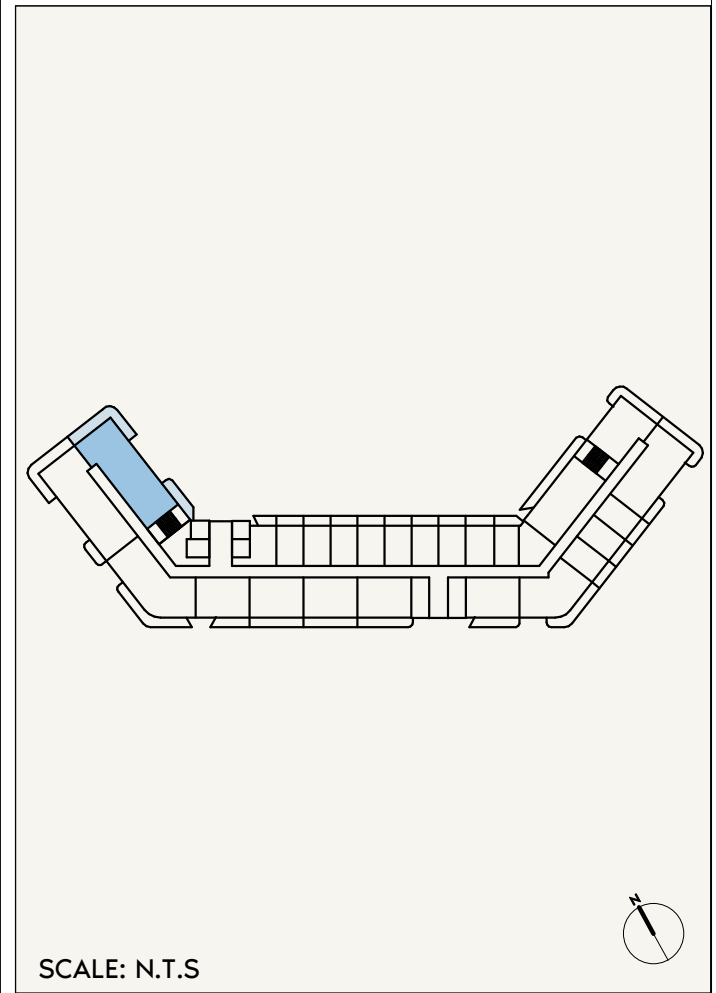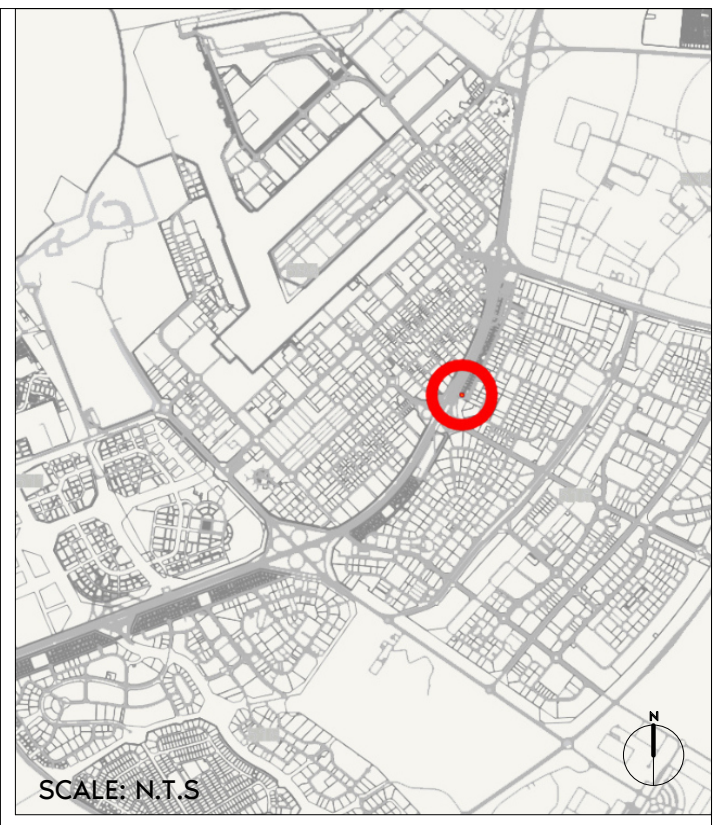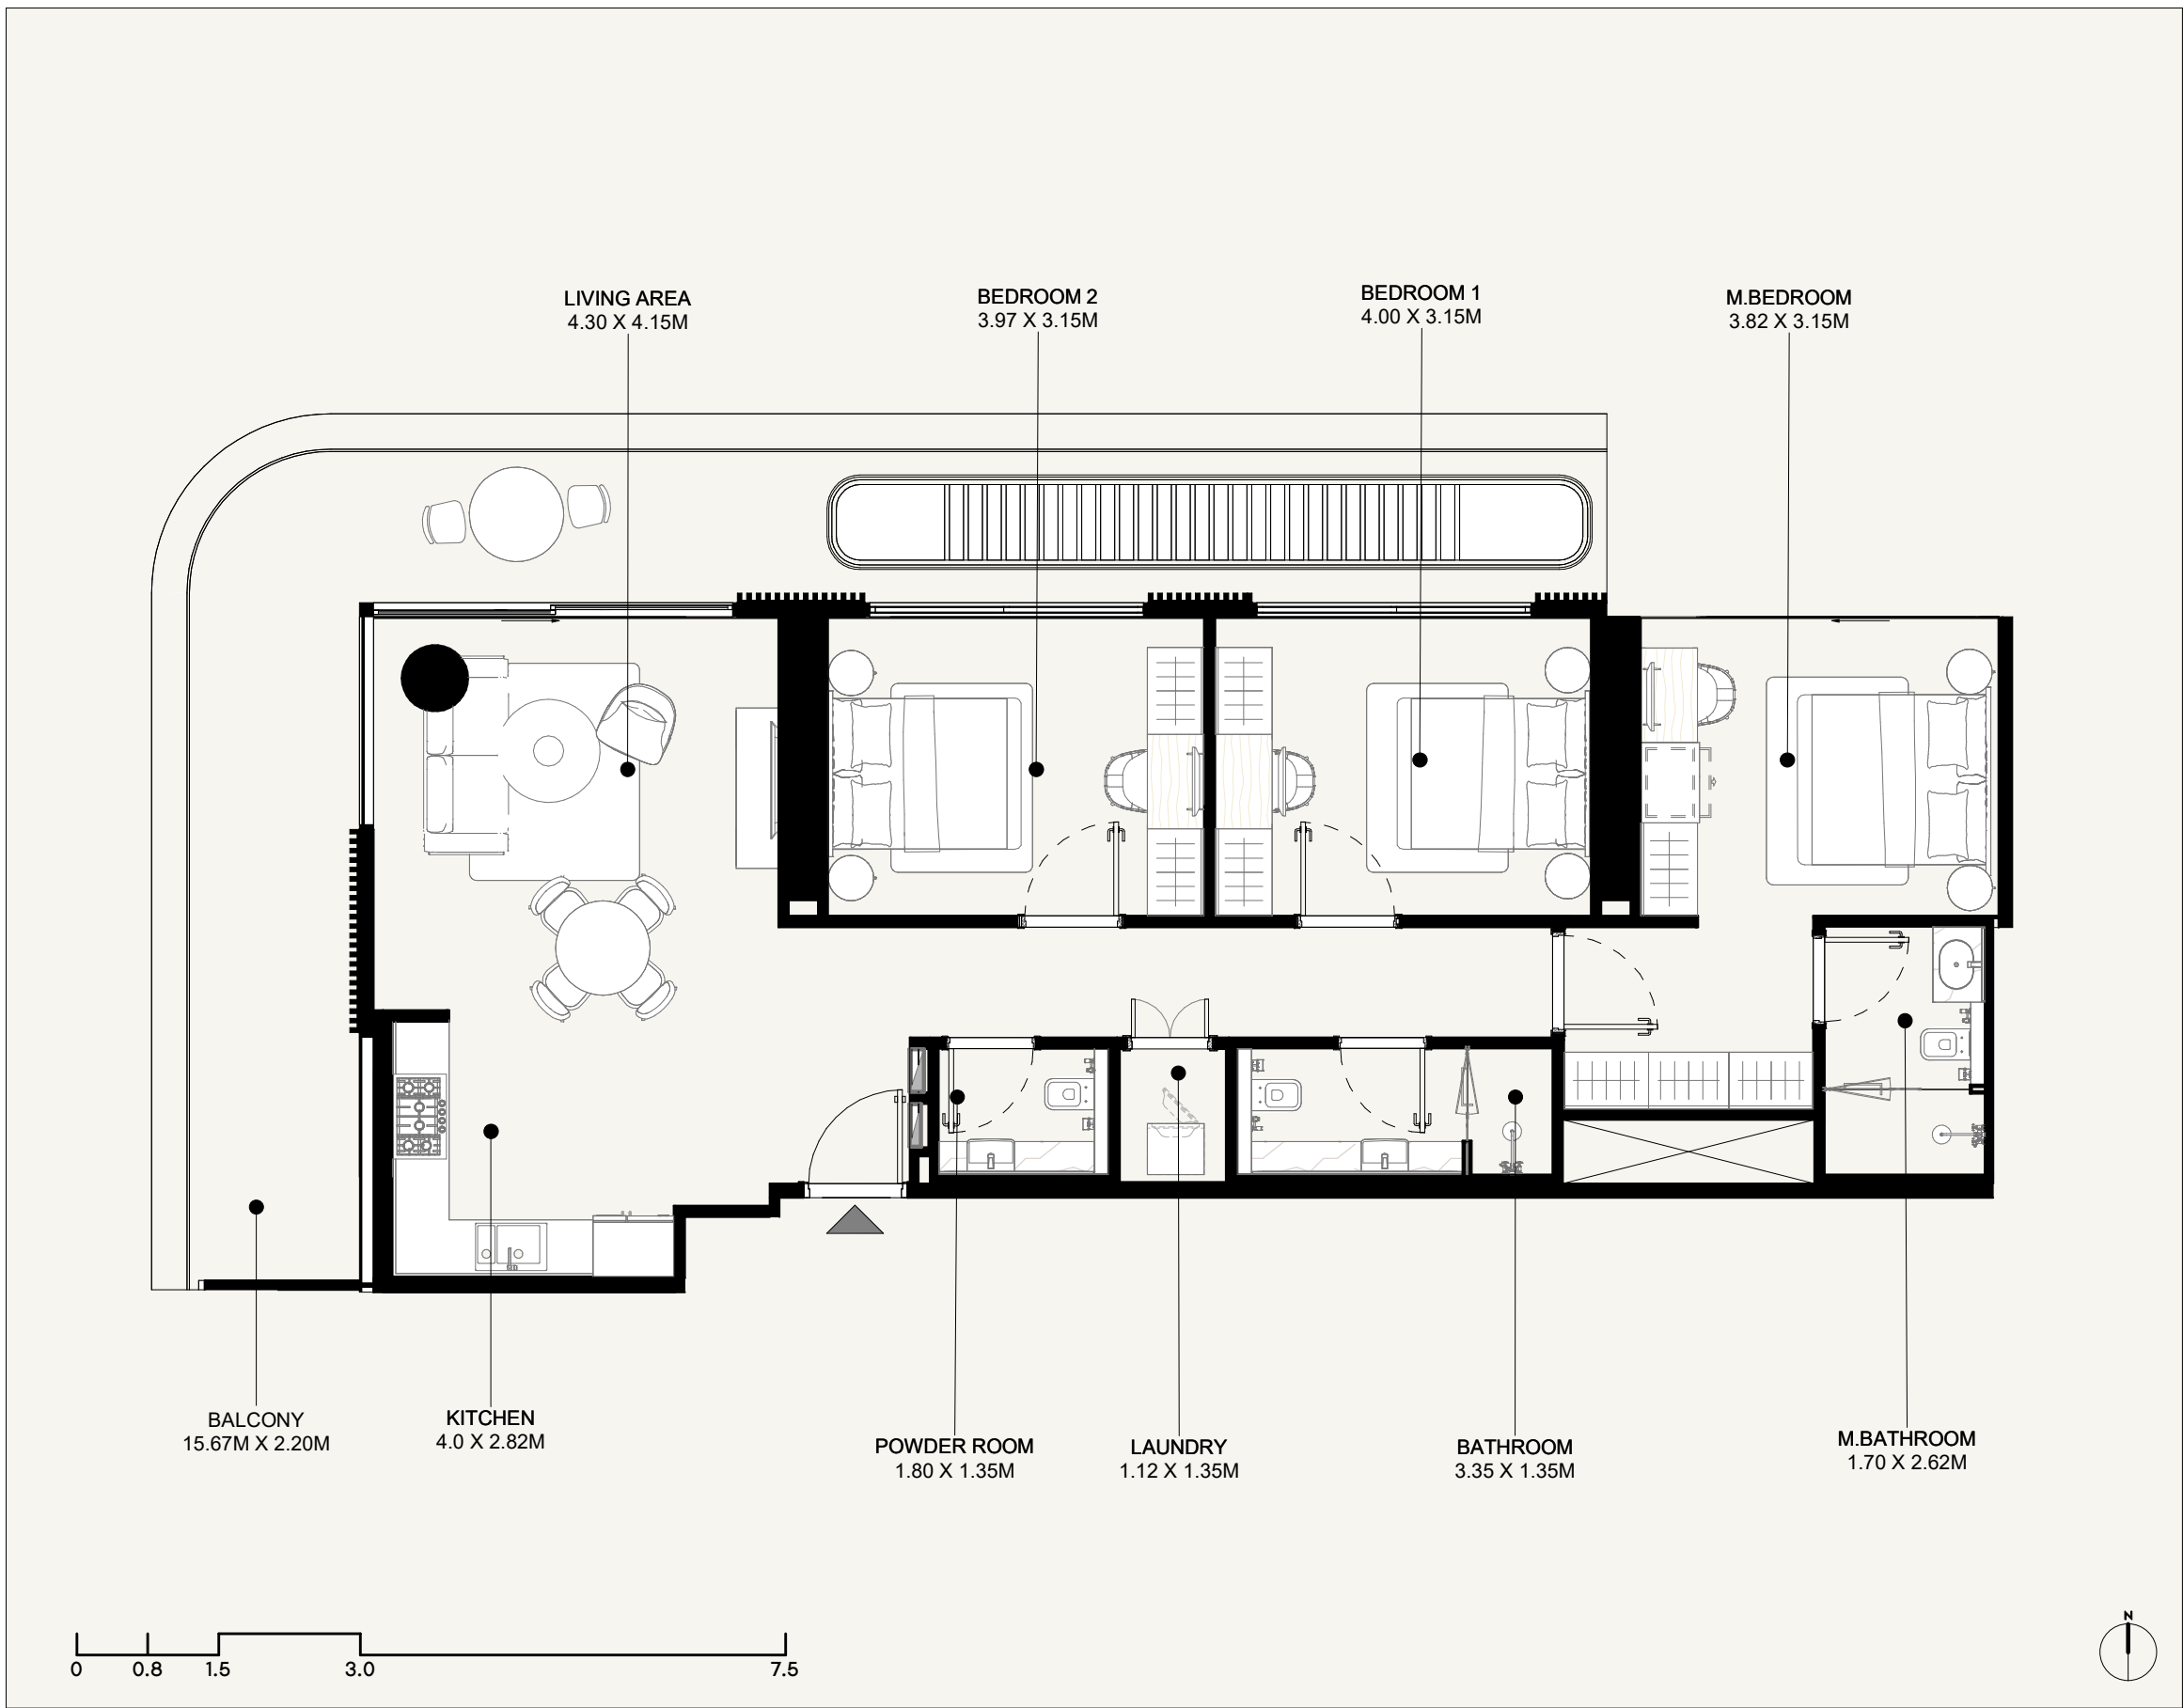

AZIZI ABRAHAM	FLOOR NO: 5TH FLOOR	APARTMENT AREA: 1,173.81 SQ.FT. (109.05 SQ.M)	DISCLAIMER: THE COLORED MARKETING FLOOR PLANS PROVIDED BY THE DEVELOPER ARE FOR ILLUSTRATIVE PURPOSES ONLY. ACTUAL DIMENSIONS, LAYOUT, AND FINISHES MAY VARY FROM THOSE DEPICTED IN THE PLANS. FURNITURE, FIXTURES, AND EQUIPMENT SHOWN IN THE PLANS ARE FOR DECORATIVE PURPOSES ONLY AND ARE NOT INCLUDED IN THE PURCHASE OR LEASE OF THE PROPERTY. THE DEVELOPER RESERVES THE RIGHT TO MAKE MODIFICATIONS, REVISIONS, AND CHANGES TO THE FLOOR PLANS, SPECIFICATIONS, AND FEATURES WITHOUT PRIOR NOTICE.	PROJECT NAME / BUILDING: DJAZ.001
	UNIT TYPE: 3 BEDROOM (TYPE-01D)	BALCONY AREA: 391.81 SQ.FT. (36.4 SQ.M)	TOTAL APARTMENT AREA: 1,565.62 SQ.FT. (145.45 SQ.M)	UNIT NO: 507

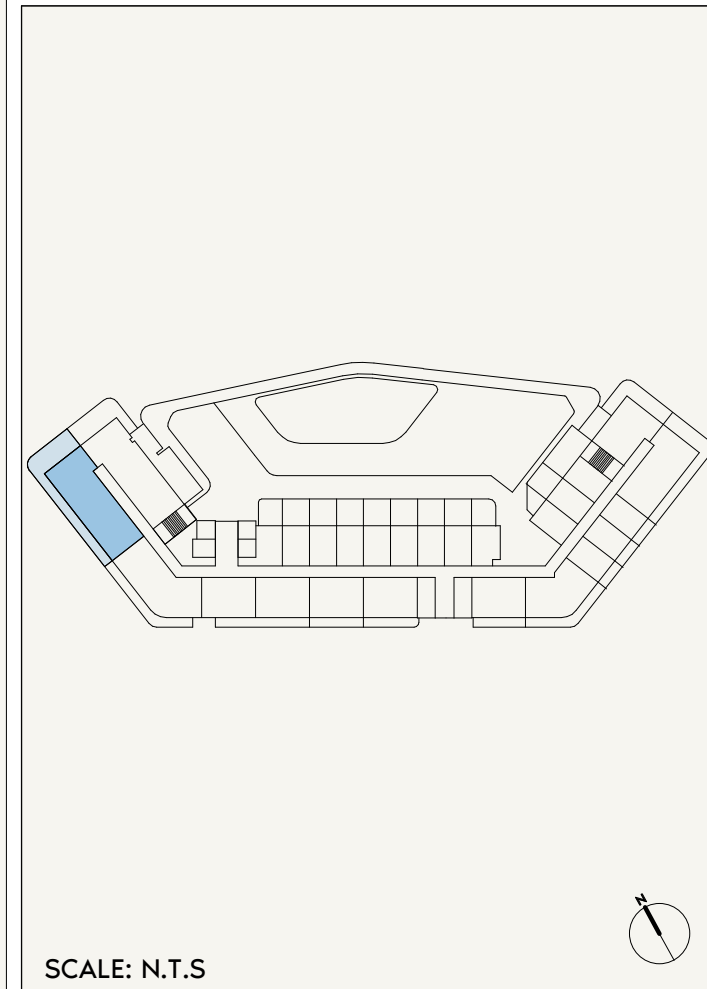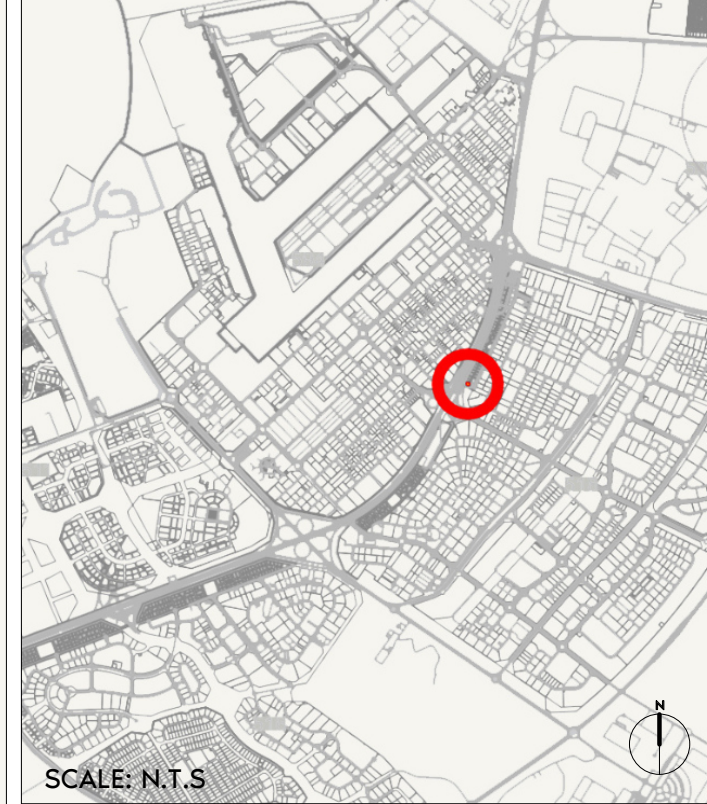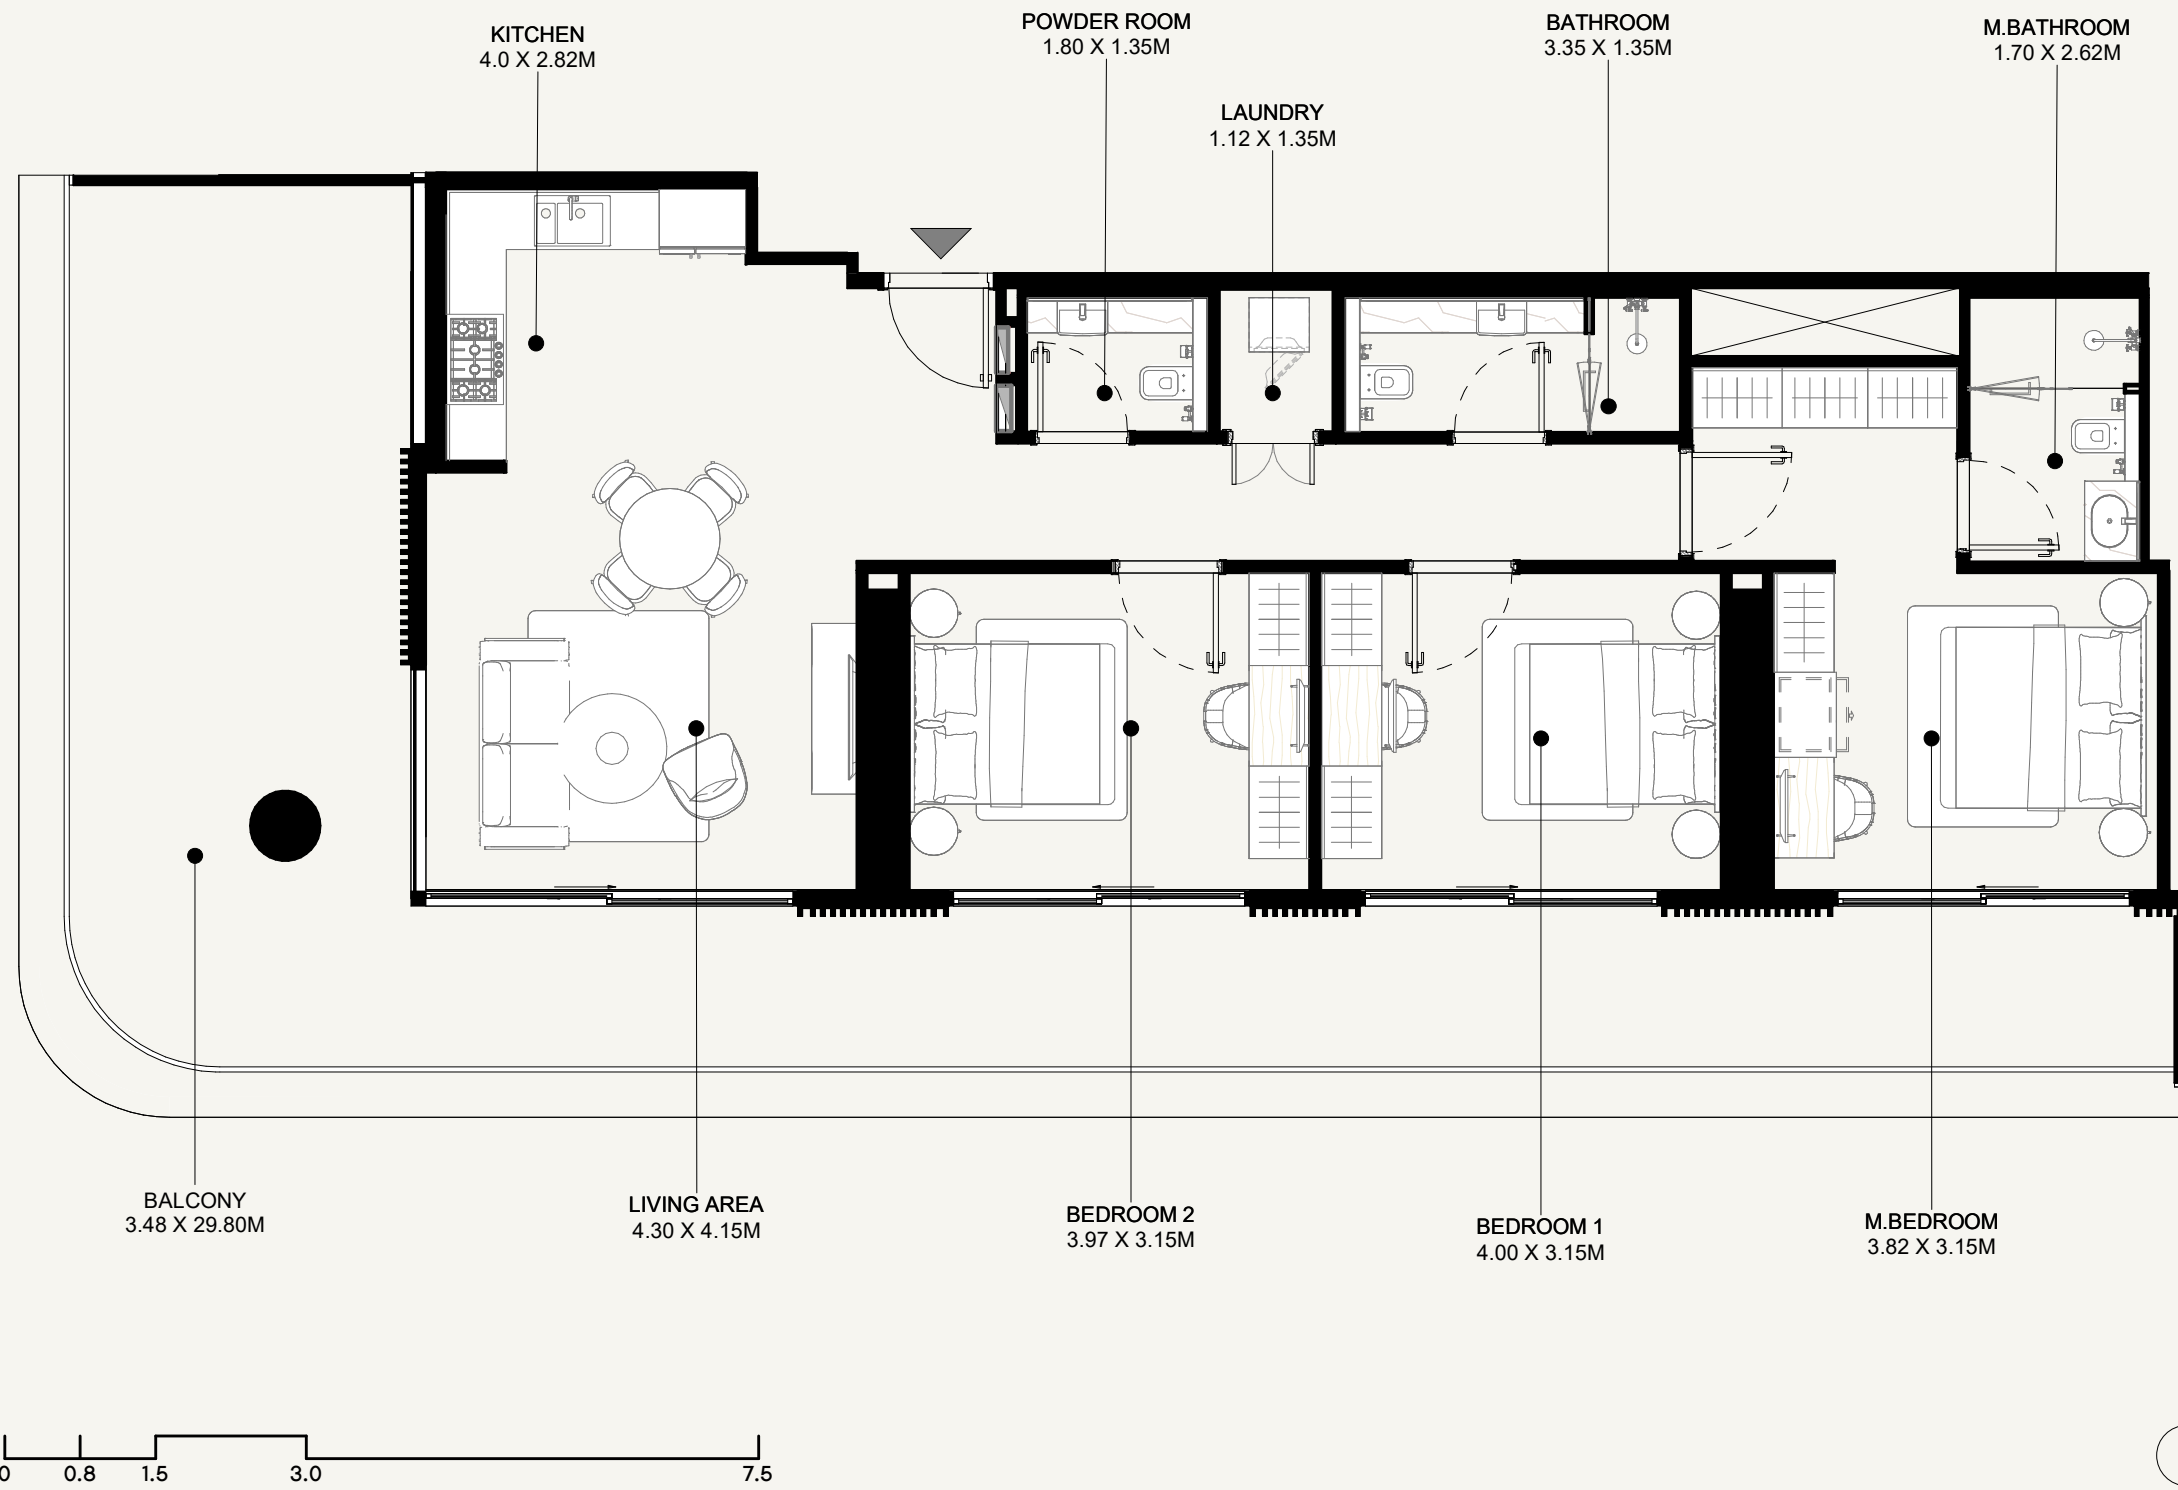

AZIZI ABRAHAM

FLOOR NO:
1ST FLOOR

UNIT TYPE:
3 BEDROOM (TYPE-01E)

APARTMENT AREA:
1,169.83 SQ.FT. (108.68 SQ.M)



BALCONY AREA:
645.95 SQ.FT. (60.01 SQ.M)

DISCLAIMER:
THE COLORED MARKETING FLOOR PLANS PROVIDED BY THE DEVELOPER ARE FOR ILLUSTRATIVE PURPOSES ONLY. ACTUAL DIMENSIONS, LAYOUT, AND FINISHES MAY VARY FROM THOSE DEPICTED IN THE PLANS. FURNITURE, FIXTURES, AND EQUIPMENT SHOWN IN THE PLANS ARE FOR DECORATIVE PURPOSES ONLY AND ARE NOT INCLUDED IN THE PURCHASE OR LEASE OF THE PROPERTY. THE DEVELOPER RESERVES THE RIGHT TO MAKE MODIFICATIONS, REVISIONS, AND CHANGES TO THE FLOOR PLANS, SPECIFICATIONS, AND FEATURES WITHOUT PRIOR NOTICE.

TOTAL APARTMENT AREA:
1,815.78 SQ.FT. (168.69 SQ.M)

PROJECT NAME / BUILDING:
DJAZ.001

UNIT NO:
106

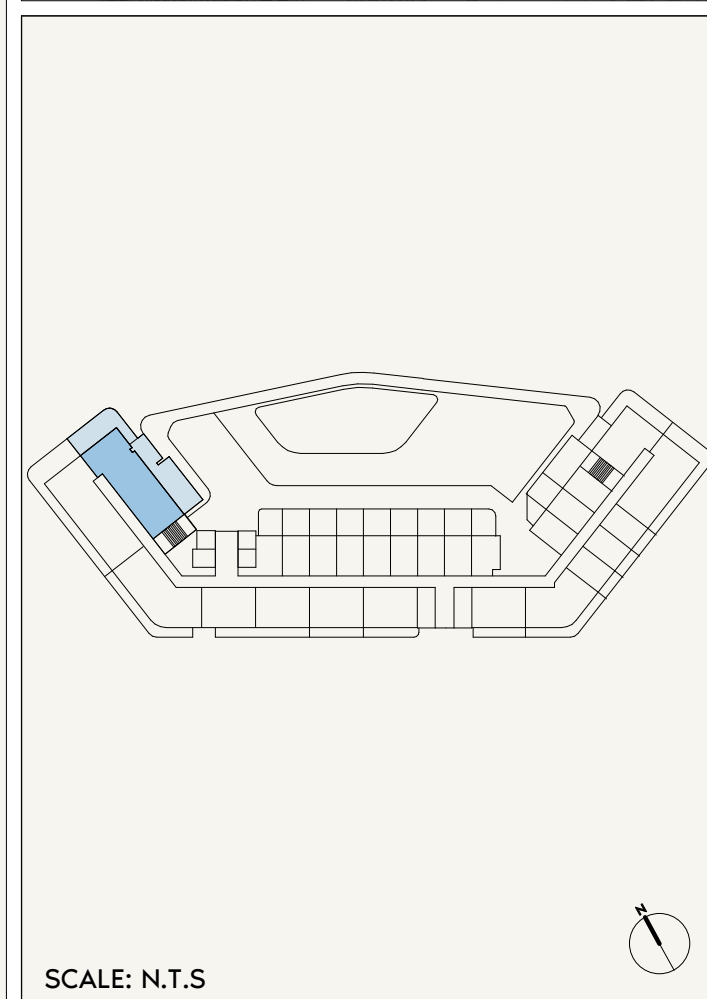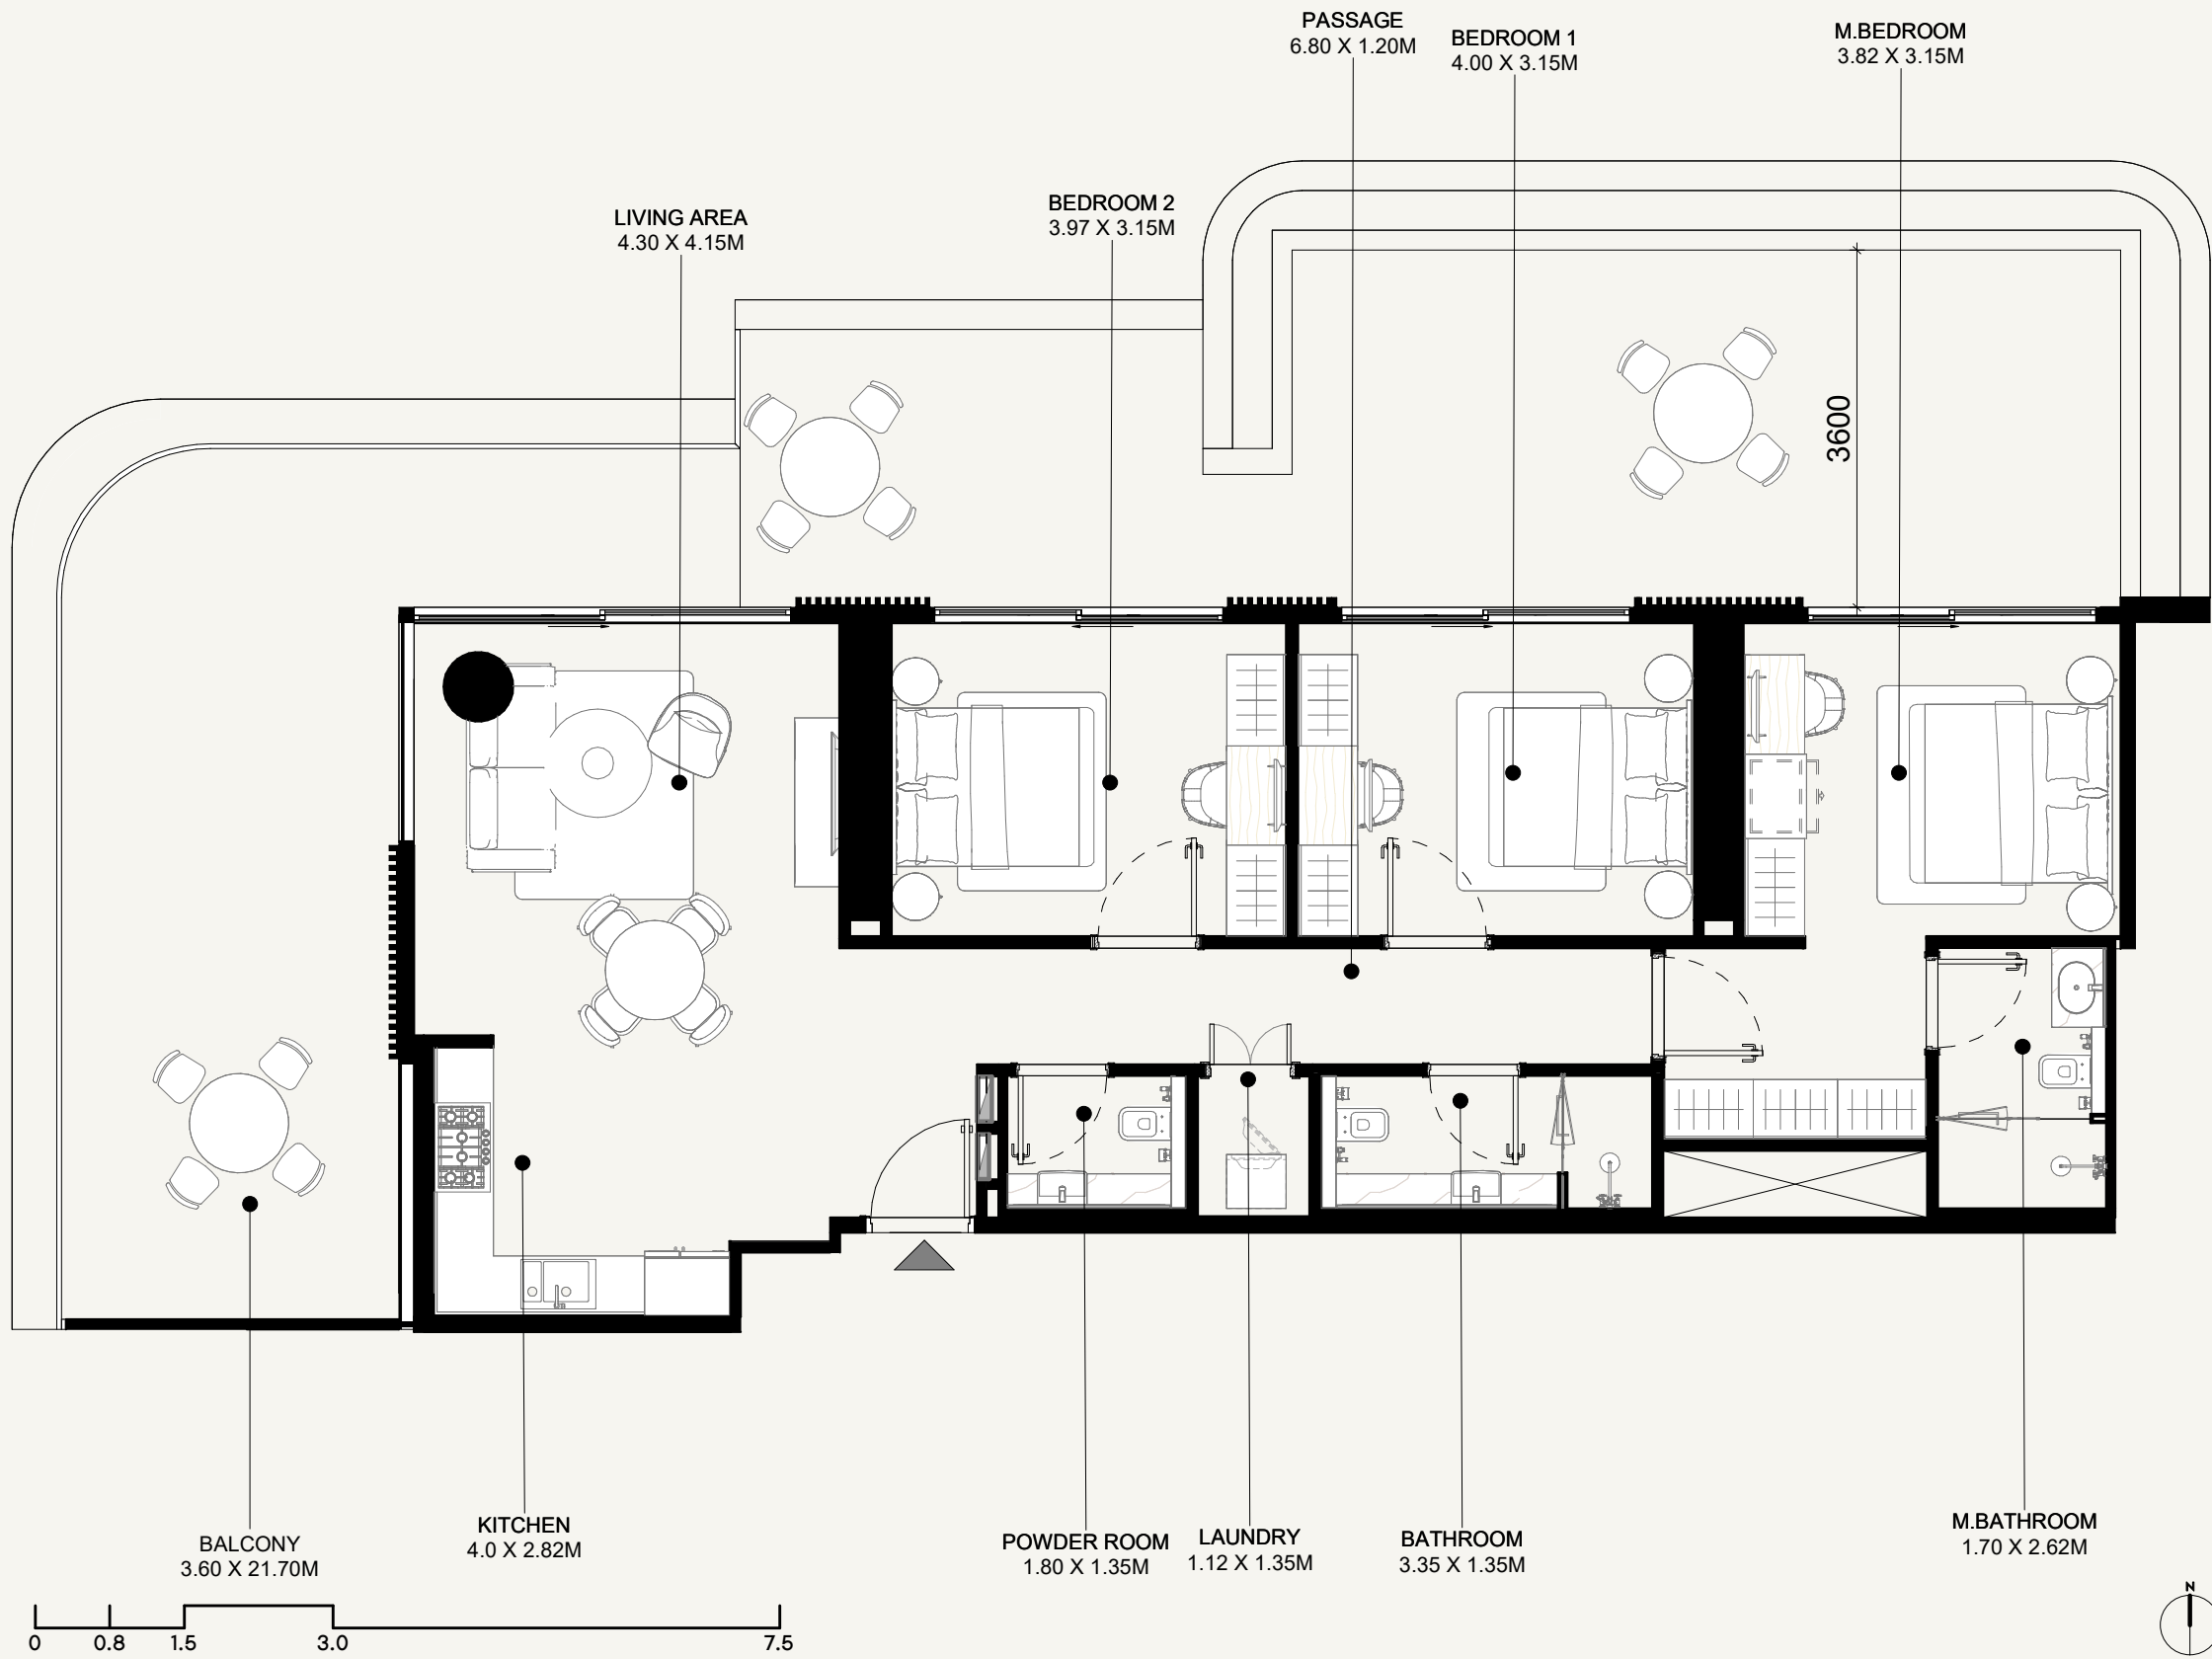

AZIZI ABRAHAM

FLOOR NO:

1ST FLOOR

UNIT TYPE:

3 BEDROOM (TYPE-01F)

APARTMENT AREA:

1,173.81 SQ.FT. (109.05 SQ.M)

BALCONY AREA:

902.13 SQ.FT. (83.81 SQ.M)

DISCLAIMER:

THE COLORED MARKETING FLOOR PLANS PROVIDED BY THE DEVELOPER ARE FOR ILLUSTRATIVE PURPOSES ONLY. ACTUAL DIMENSIONS, LAYOUT, AND FINISHES MAY VARY FROM THOSE DEPICTED IN THE PLANS. FURNITURE, FIXTURES, AND EQUIPMENT SHOWN IN THE PLANS ARE FOR DECORATIVE PURPOSES ONLY AND ARE NOT INCLUDED IN THE PURCHASE OR LEASE OF THE PROPERTY. THE DEVELOPER RESERVES THE RIGHT TO MAKE MODIFICATIONS, REVISIONS, AND CHANGES TO THE FLOOR PLANS, SPECIFICATIONS, AND FEATURES WITHOUT PRIOR NOTICE.

TOTAL APARTMENT AREA:


2,075.95 SQ.FT. (192.86 SQ.M)

PROJECT NAME / BUILDING:



DJAZ.001

UNIT NO:

107

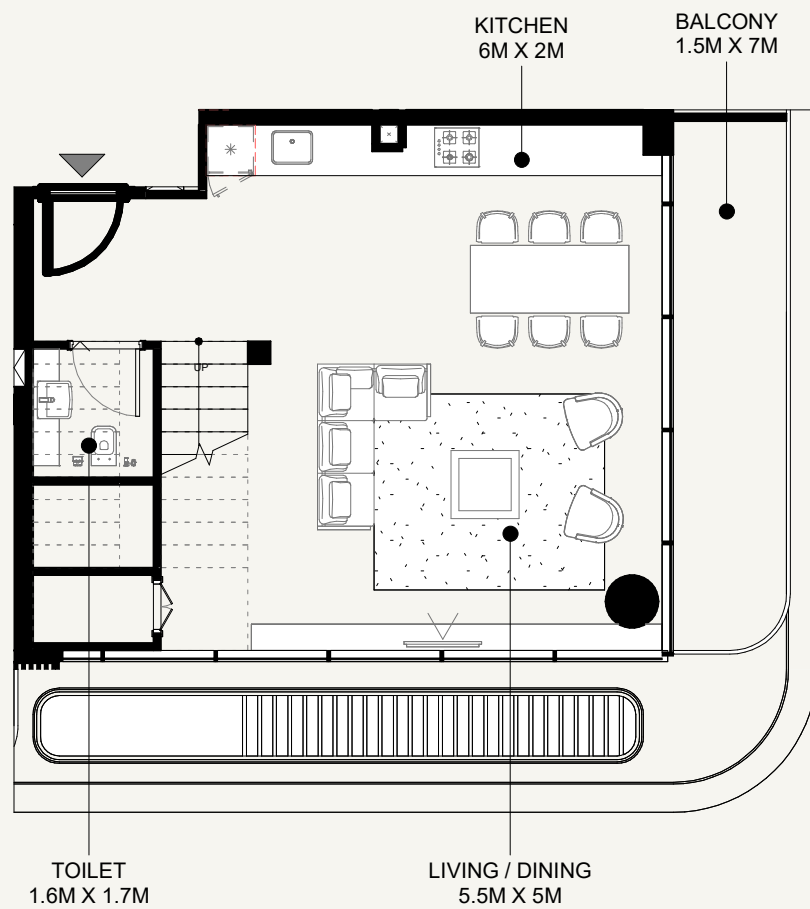


PODIUM 02

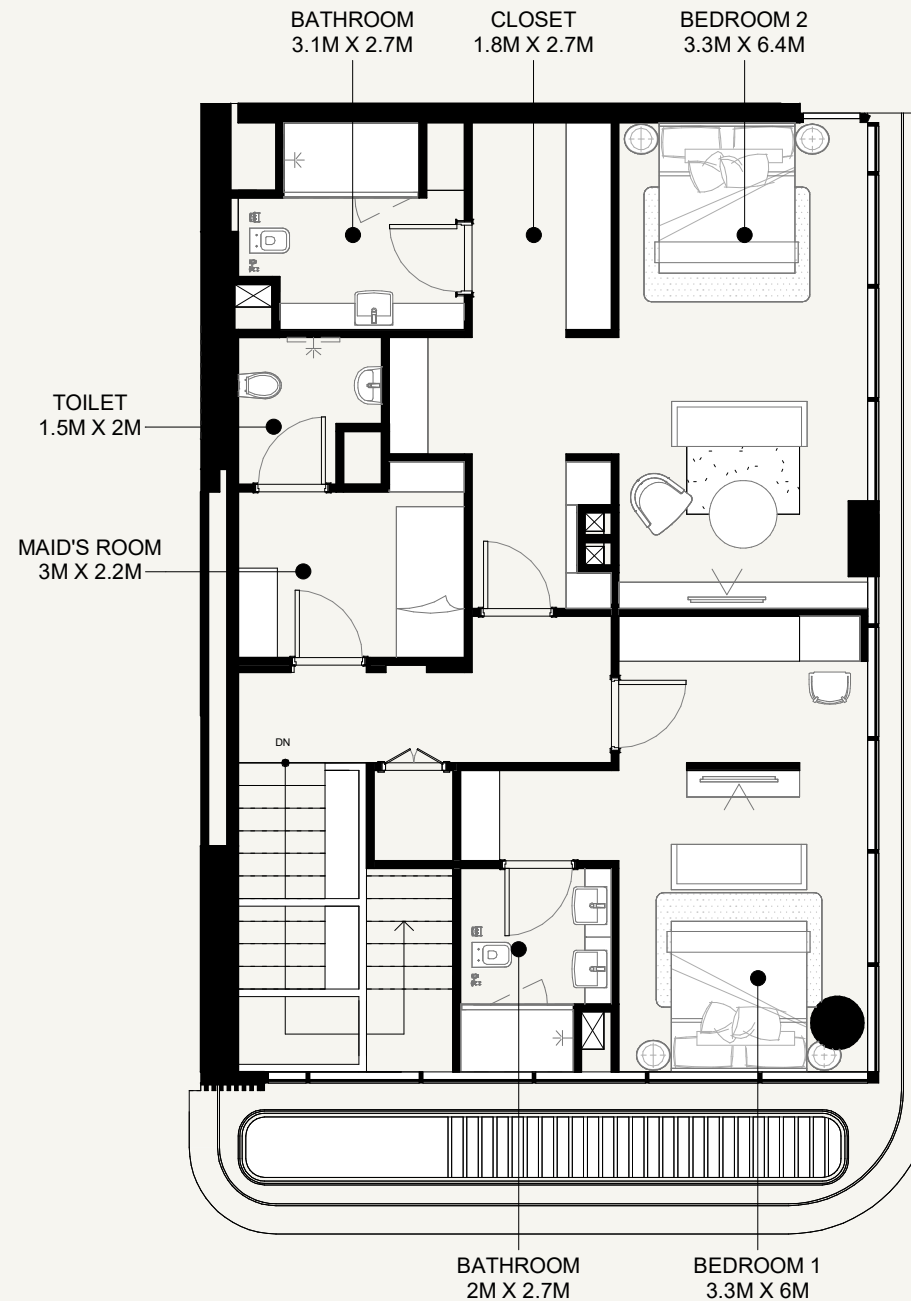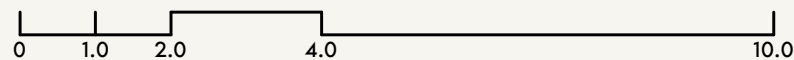

PODIUM 03



SCALE: N.T.S

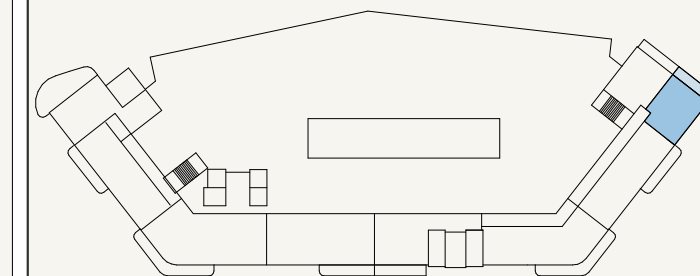

SCALE: N.T.S

AZIZI ABRAHAM

FLOOR NO:
PODIUM-02

UNIT TYPE:
DUPLEX 2 BED (TYPE-01A)

APARTMENT AREA:
1,820.08 SQ.FT.(169.09 SQ.M)




BALCONY AREA:
118.08 SQ.FT. (10.97 SQ.M)

DISCLAIMER:
THE COLORED MARKETING FLOOR PLANS PROVIDED BY THE DEVELOPER ARE FOR ILLUSTRATIVE PURPOSES ONLY. ACTUAL DIMENSIONS, LAYOUT, AND FINISHES MAY VARY FROM THOSE DEPICTED IN THE PLANS. FURNITURE, FIXTURES, AND EQUIPMENT SHOWN IN THE PLANS ARE FOR DECORATIVE PURPOSES ONLY AND ARE NOT INCLUDED IN THE PURCHASE OR LEASE OF THE PROPERTY. THE DEVELOPER RESERVES THE RIGHT TO MAKE MODIFICATIONS, REVISIONS, AND CHANGES TO THE FLOOR PLANS, SPECIFICATIONS, AND FEATURES WITHOUT PRIOR NOTICE.




TOTAL APARTMENT AREA:
1,938.17 SQ.FT. (180.06 SQ.M)

PROJECT NAME / BUILDING:
DJAZ.001


UNIT NO:
P09

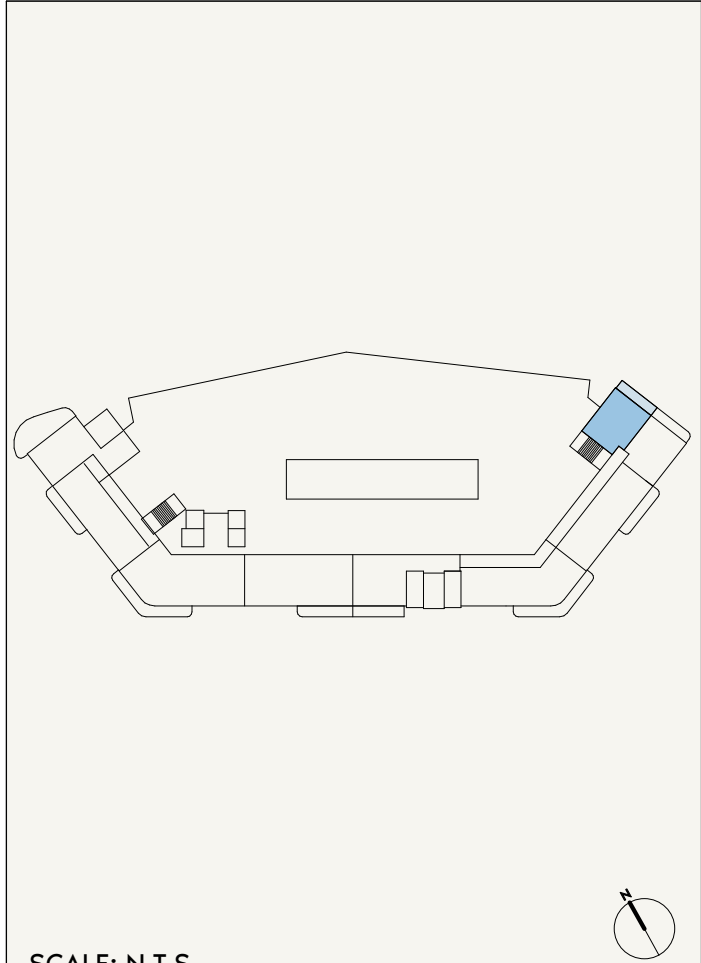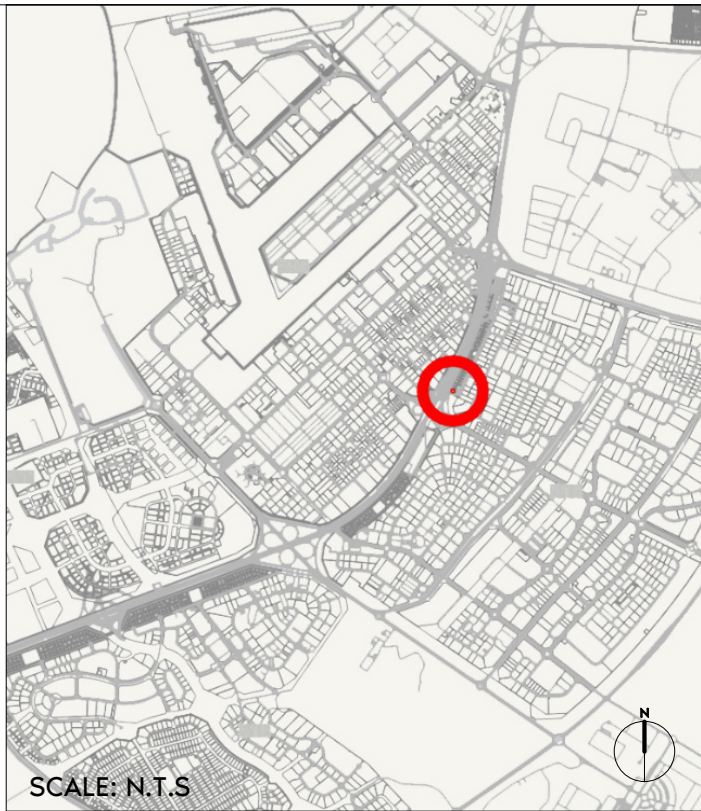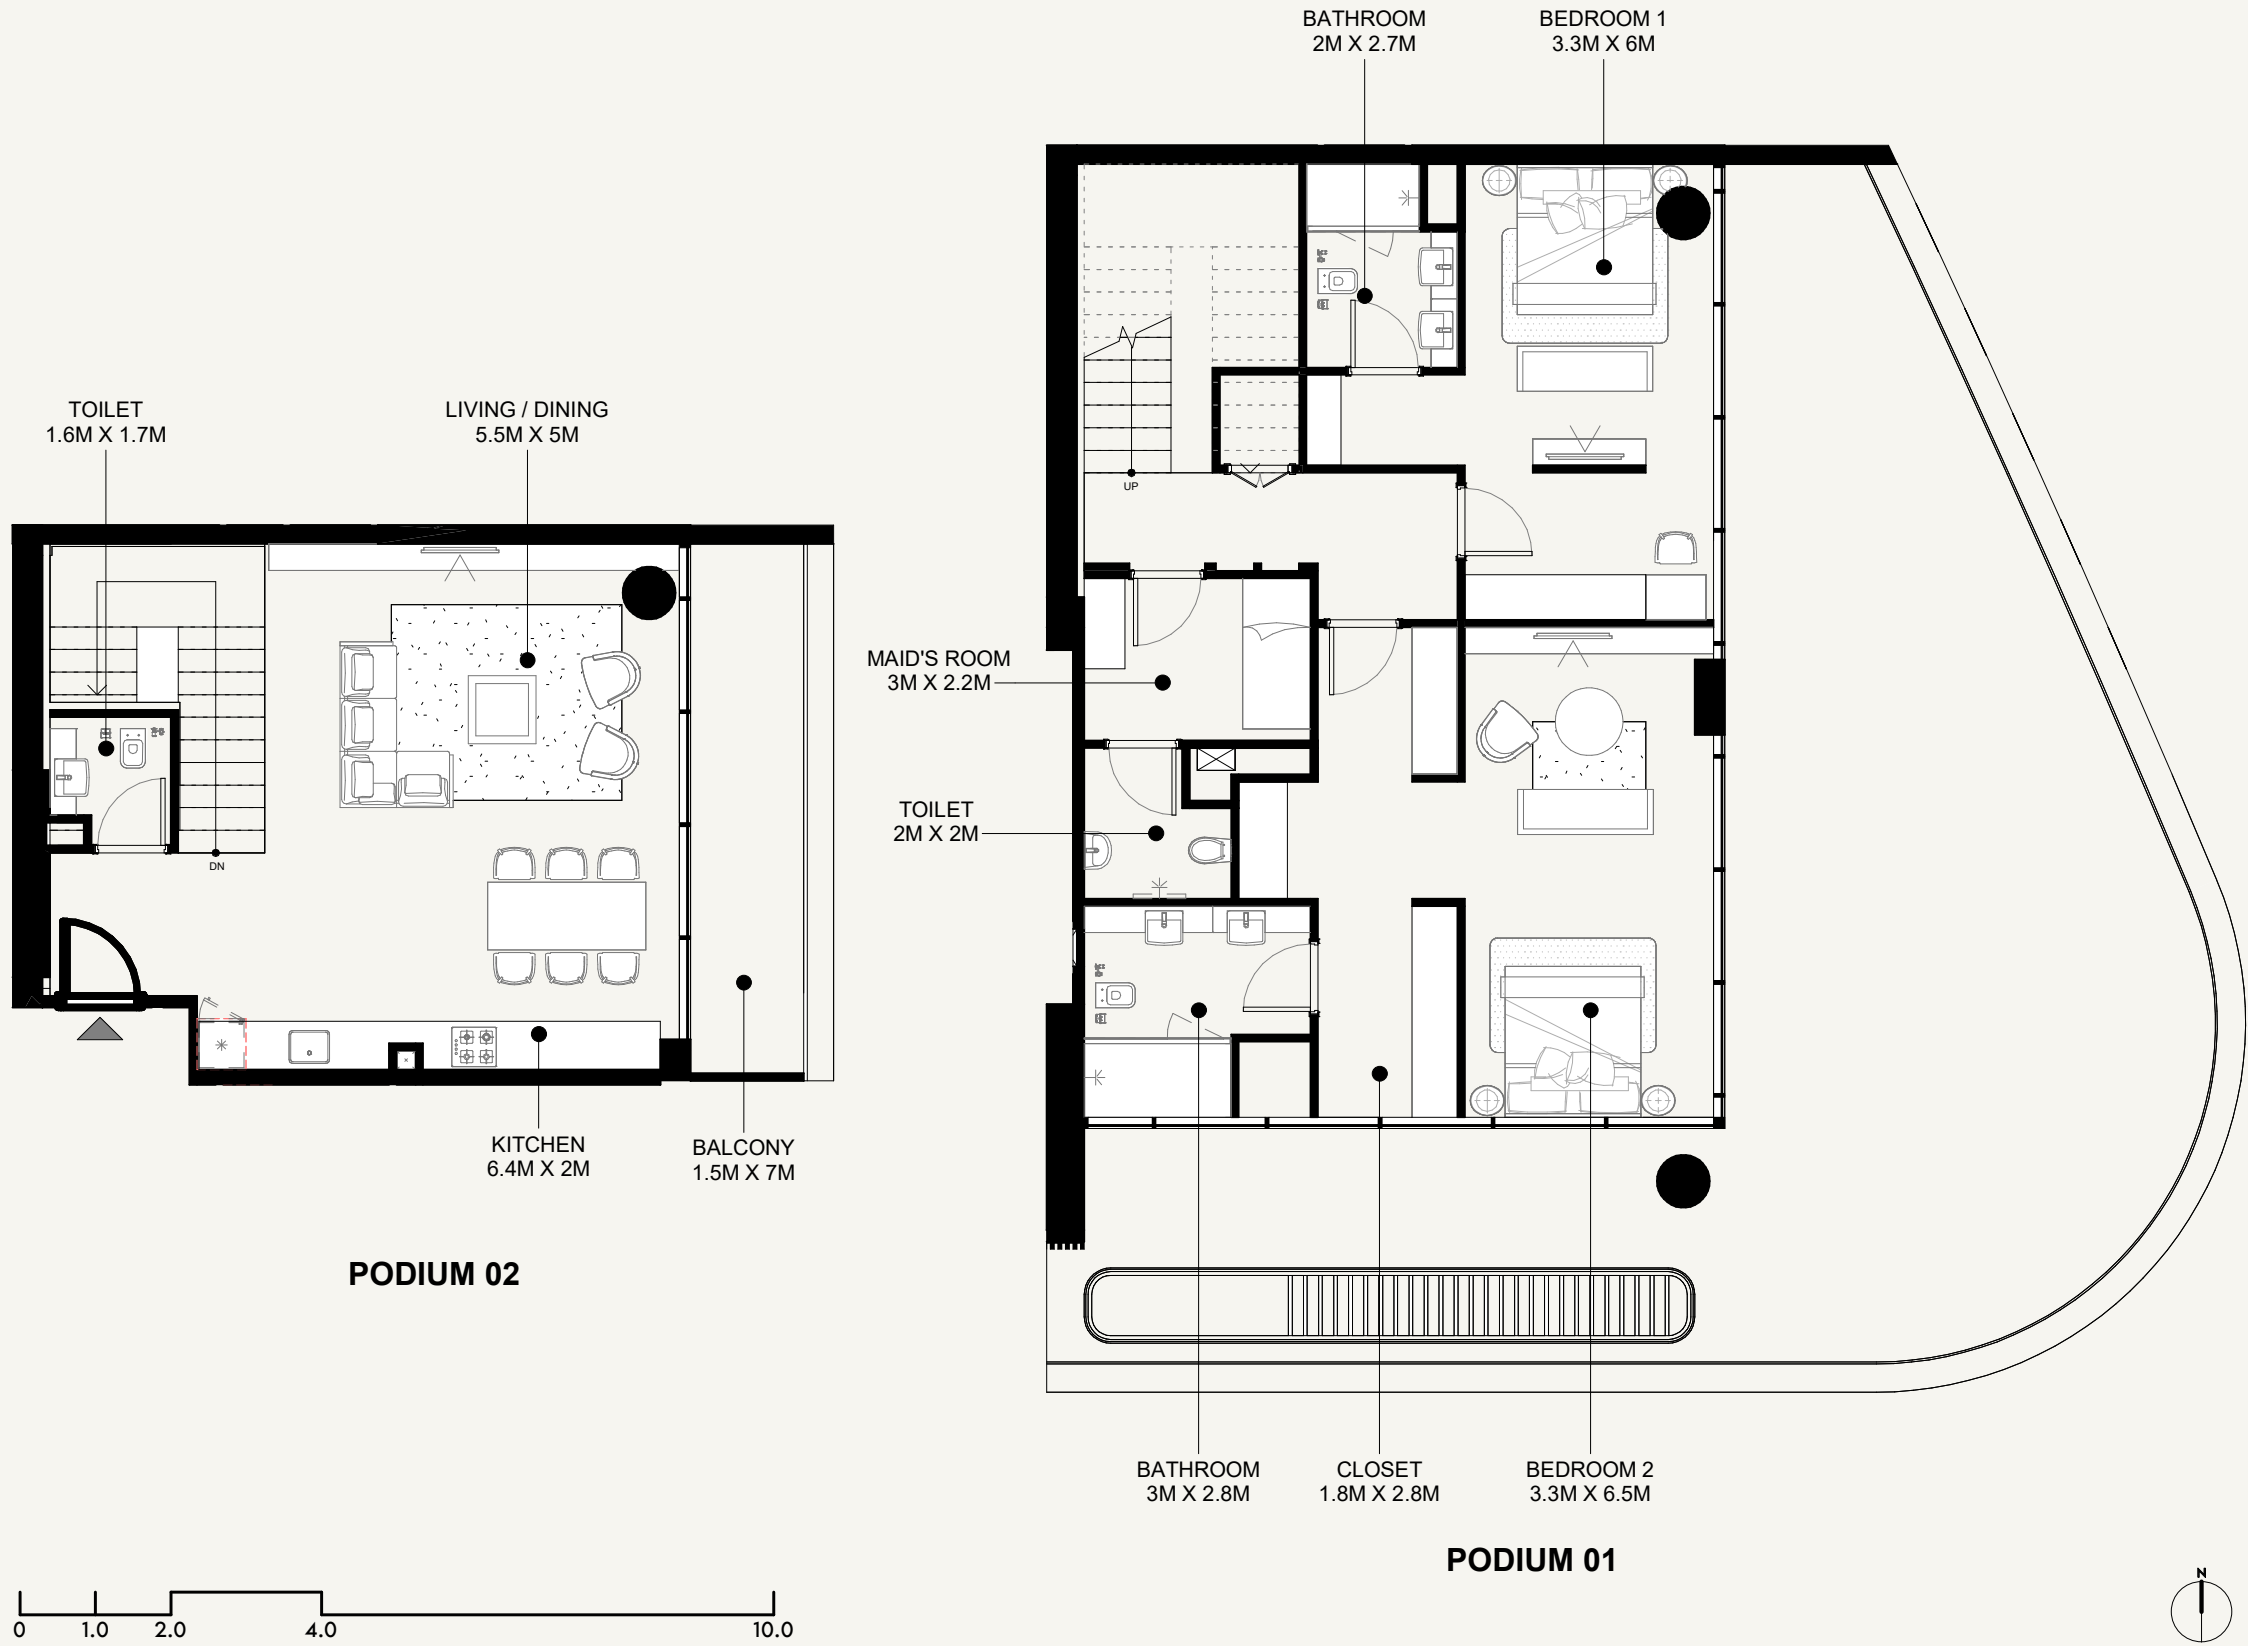

AZIZI ABRAHAM	FLOOR NO: PODIUM-02	APARTMENT AREA: 1,832.89 SQ.FT. (170.28 SQ.M)	DISCLAIMER: THE COLORED MARKETING FLOOR PLANS PROVIDED BY THE DEVELOPER ARE FOR ILLUSTRATIVE PURPOSES ONLY. ACTUAL DIMENSIONS, LAYOUT, AND FINISHES MAY VARY FROM THOSE DEPICTED IN THE PLANS. FURNITURE, FIXTURES, AND EQUIPMENT SHOWN IN THE PLANS ARE FOR DECORATIVE PURPOSES ONLY AND ARE NOT INCLUDED IN THE PURCHASE OR LEASE OF THE PROPERTY. THE DEVELOPER RESERVES THE RIGHT TO MAKE MODIFICATIONS, REVISIONS, AND CHANGES TO THE FLOOR PLANS, SPECIFICATIONS, AND FEATURES WITHOUT PRIOR NOTICE.	PROJECT NAME / BUILDING: DJAZ.001
	UNIT TYPE: DUPLEX 2BED (TYPE-01B)	BALCONY AREA: 124.11 SQ.FT. (11.53 SQ.M)		UNIT NO: P08
		TOTAL APARTMENT AREA: 1,957.00 SQ.FT. (181.81 SQ.M)		

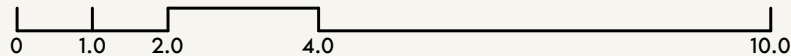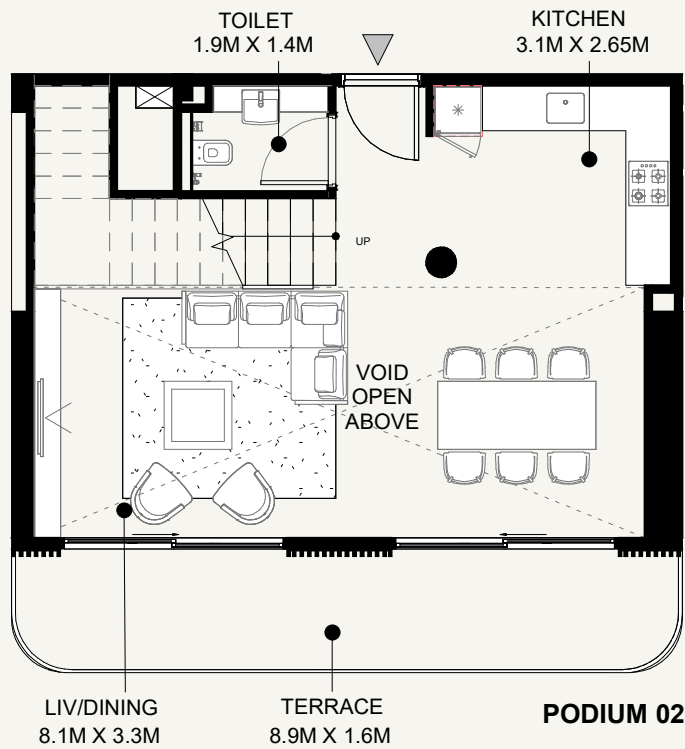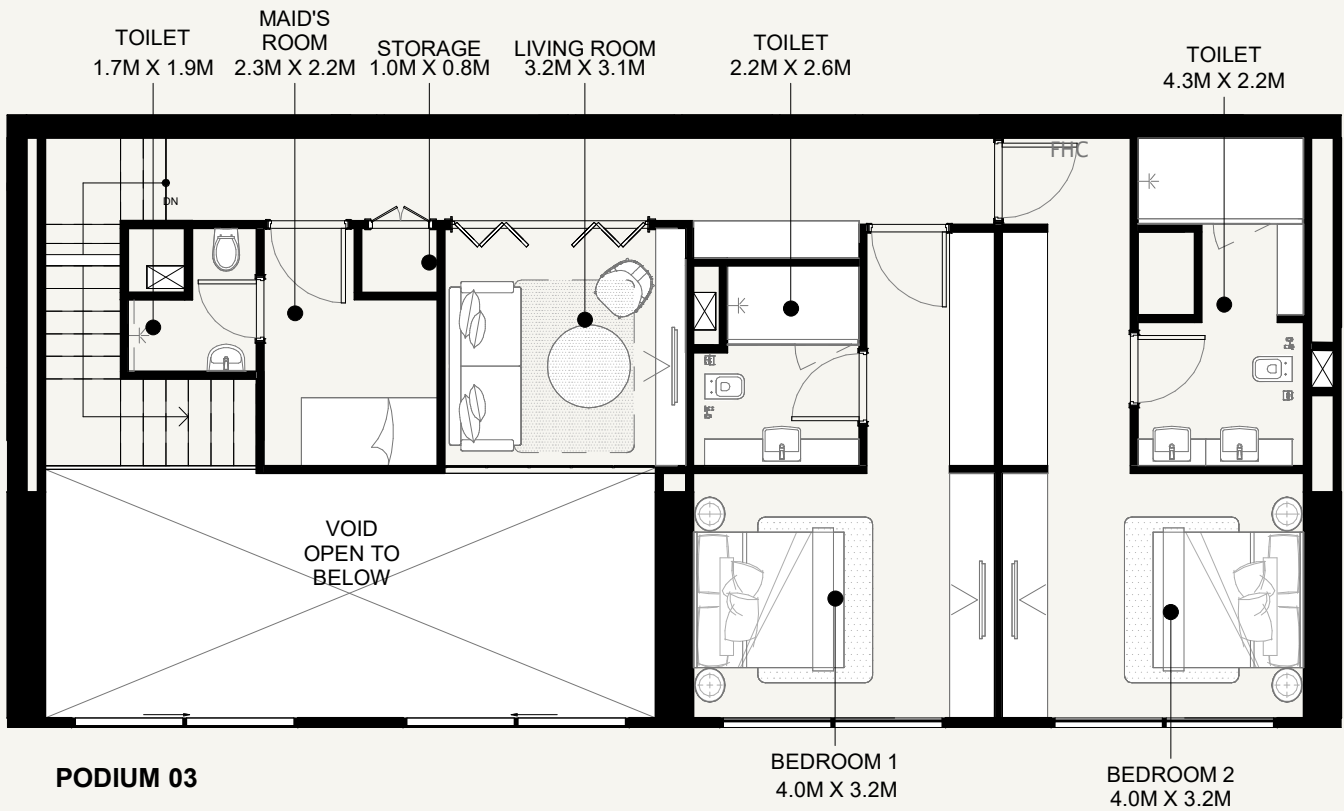

SCALE: N.T.S

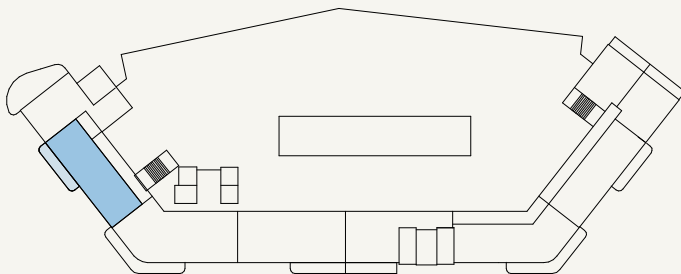

SCALE: N.T.S

AZIZI ABRAHAM

FLOOR NO:

PODIUM 2

UNIT TYPE:

DUPLEX 2 BED (TYPE 02A)

APARTMENT AREA:

1,714.71 SQ.FT. (159.3 SQ.M)

BALCONY AREA:

159.20 SQ.FT. (14.79 SQ.M)

DISCLAIMER:

THE COLORED MARKETING FLOOR PLANS PROVIDED BY THE DEVELOPER ARE FOR ILLUSTRATIVE PURPOSES ONLY. ACTUAL DIMENSIONS, LAYOUT, AND FINISHES MAY VARY FROM THOSE DEPICTED IN THE PLANS. FURNITURE, FIXTURES, AND EQUIPMENT SHOWN IN THE PLANS ARE FOR DECORATIVE PURPOSES ONLY AND ARE NOT INCLUDED IN THE PURCHASE OR LEASE OF THE PROPERTY. THE DEVELOPER RESERVES THE RIGHT TO MAKE MODIFICATIONS, REVISIONS, AND CHANGES TO THE FLOOR PLANS, SPECIFICATIONS, AND FEATURES WITHOUT PRIOR NOTICE.

TOTAL APARTMENT AREA:




1,873.90 SQ.FT. (174.09 SQ.M)

PROJECT NAME / BUILDING:


DJAZ.001

UNIT NO:

P06

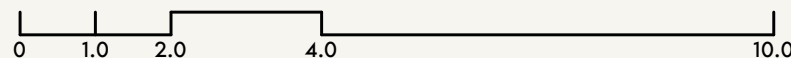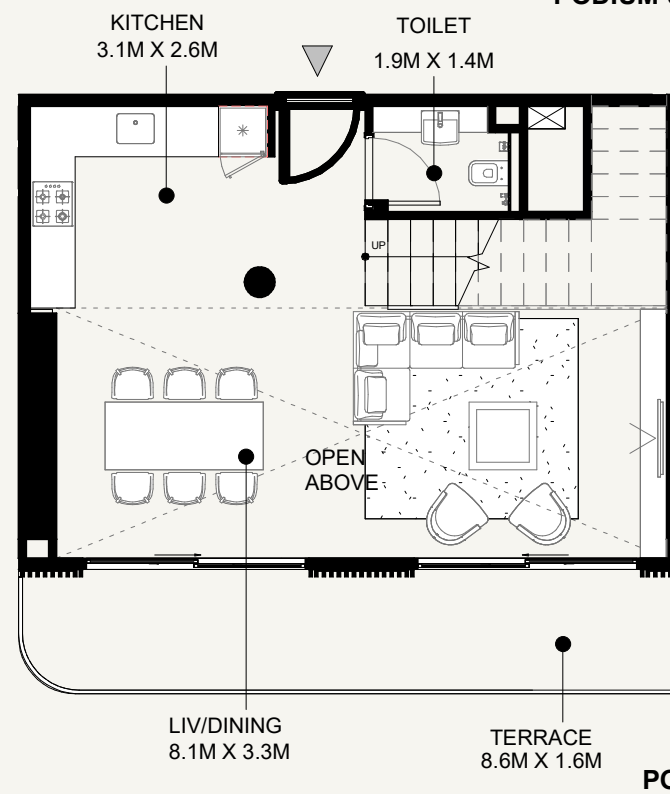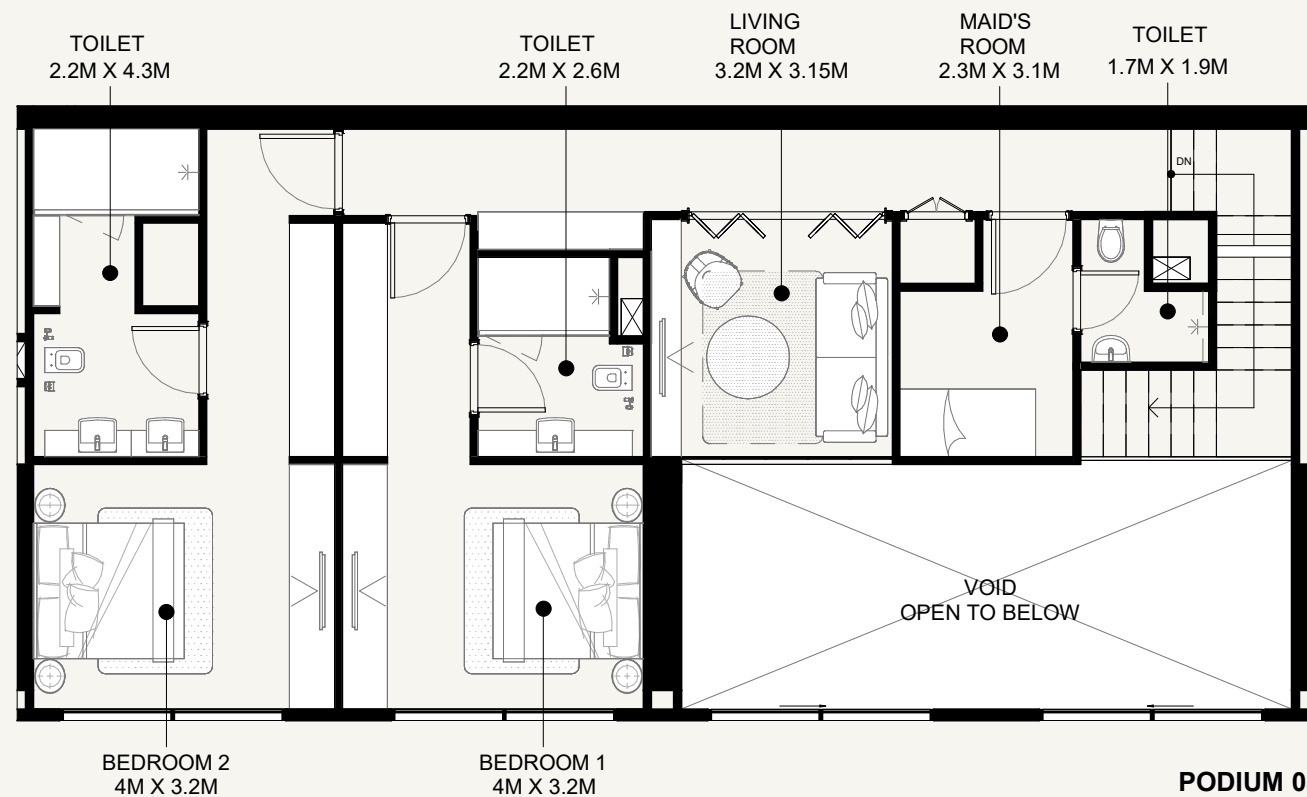

SCALE: N.T.S

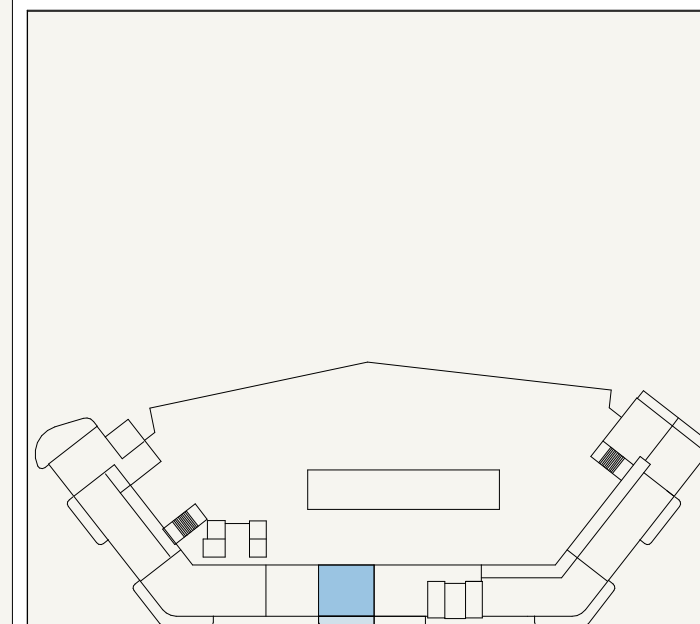

SCALE: N.T.S

AZIZI ABRAHAM

FLOOR NO:

PODIUM 02

UNIT TYPE:

DUPLEX 2BED (TYPE 02B)

APARTMENT AREA:

1,711.48 SQ.FT. (159 SQ.M)

BALCONY AREA:

160.06 SQ.FT. (14.87 SQ.M)

DISCLAIMER:

THE COLORED MARKETING FLOOR PLANS PROVIDED BY THE DEVELOPER ARE FOR ILLUSTRATIVE PURPOSES ONLY. ACTUAL DIMENSIONS, LAYOUT, AND FINISHES MAY VARY FROM THOSE DEPICTED IN THE PLANS. FURNITURE, FIXTURES, AND EQUIPMENT SHOWN IN THE PLANS ARE FOR DECORATIVE PURPOSES ONLY AND ARE NOT INCLUDED IN THE PURCHASE OR LEASE OF THE PROPERTY. THE DEVELOPER RESERVES THE RIGHT TO MAKE MODIFICATIONS, REVISIONS, AND CHANGES TO THE FLOOR PLANS, SPECIFICATIONS, AND FEATURES WITHOUT PRIOR NOTICE.

TOTAL APARTMENT AREA:





1,871.54 SQ.FT. (173.87 SQ.M)

PROJECT NAME / BUILDING:

DJAZ.001

UNIT NO:

P01

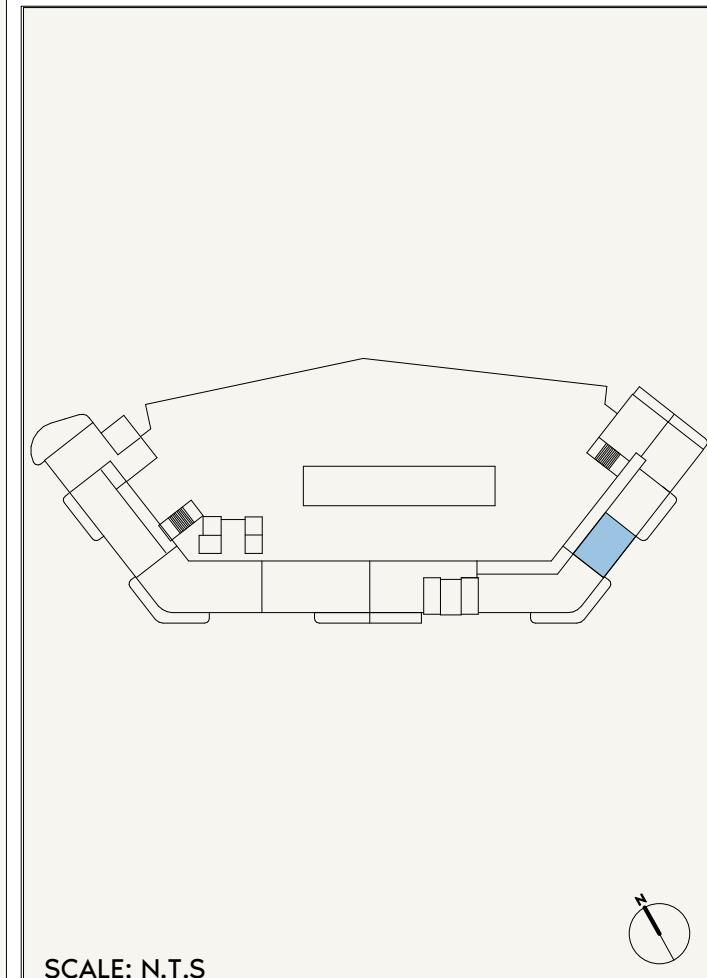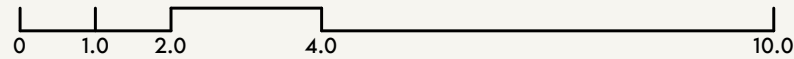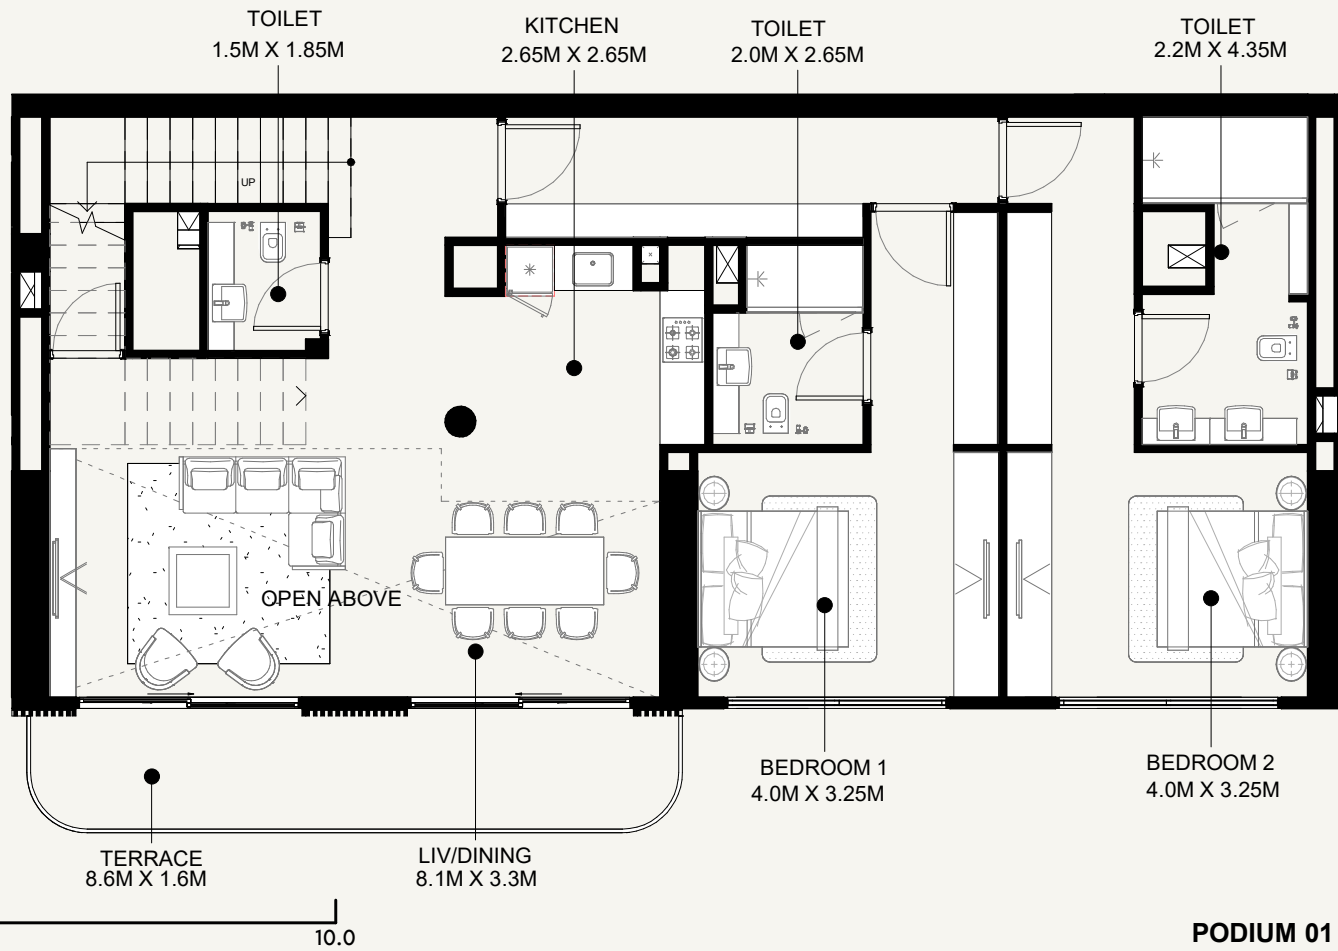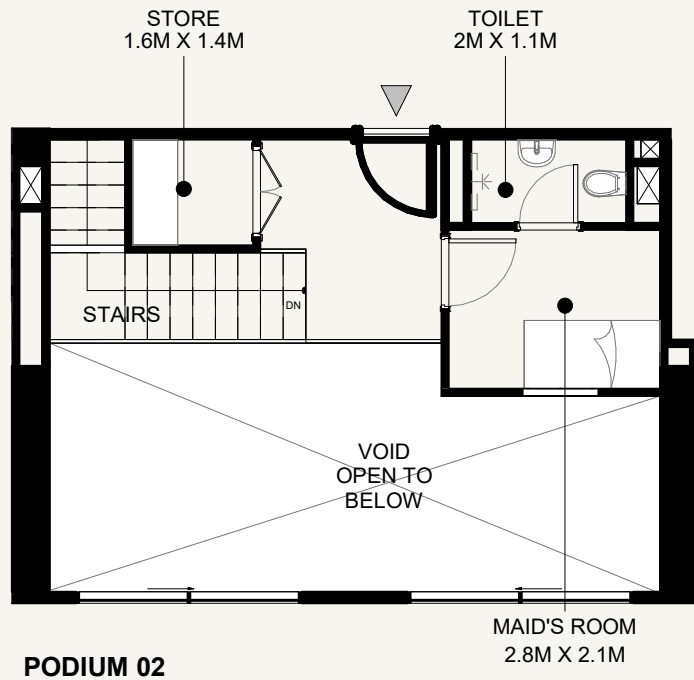

AZIZI ABRAHAM

FLOOR NO:
PODIUM 02

UNIT TYPE:
DUPLEX 2 BED (TYPE 03A)

APARTMENT AREA:
1,705.56 SQ.FT. (158.45 SQ.M)




BALCONY AREA:
155.54 SQ.FT. (14.45 SQ.M)

DISCLAIMER:
THE COLORED MARKETING FLOOR PLANS PROVIDED BY THE DEVELOPER ARE FOR ILLUSTRATIVE PURPOSES ONLY. ACTUAL DIMENSIONS, LAYOUT, AND FINISHES MAY VARY FROM THOSE DEPICTED IN THE PLANS. FURNITURE, FIXTURES, AND EQUIPMENT SHOWN IN THE PLANS ARE FOR DECORATIVE PURPOSES ONLY AND ARE NOT INCLUDED IN THE PURCHASE OR LEASE OF THE PROPERTY. THE DEVELOPER RESERVES THE RIGHT TO MAKE MODIFICATIONS, REVISIONS, AND CHANGES TO THE FLOOR PLANS, SPECIFICATIONS, AND FEATURES WITHOUT PRIOR NOTICE.


TOTAL APARTMENT AREA:
1,861.10 SQ.FT. (172.90 SQ.M)

PROJECT NAME / BUILDING:
DJAZ.001

UNIT NO:
P11

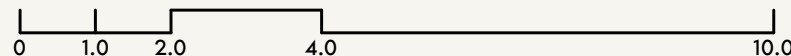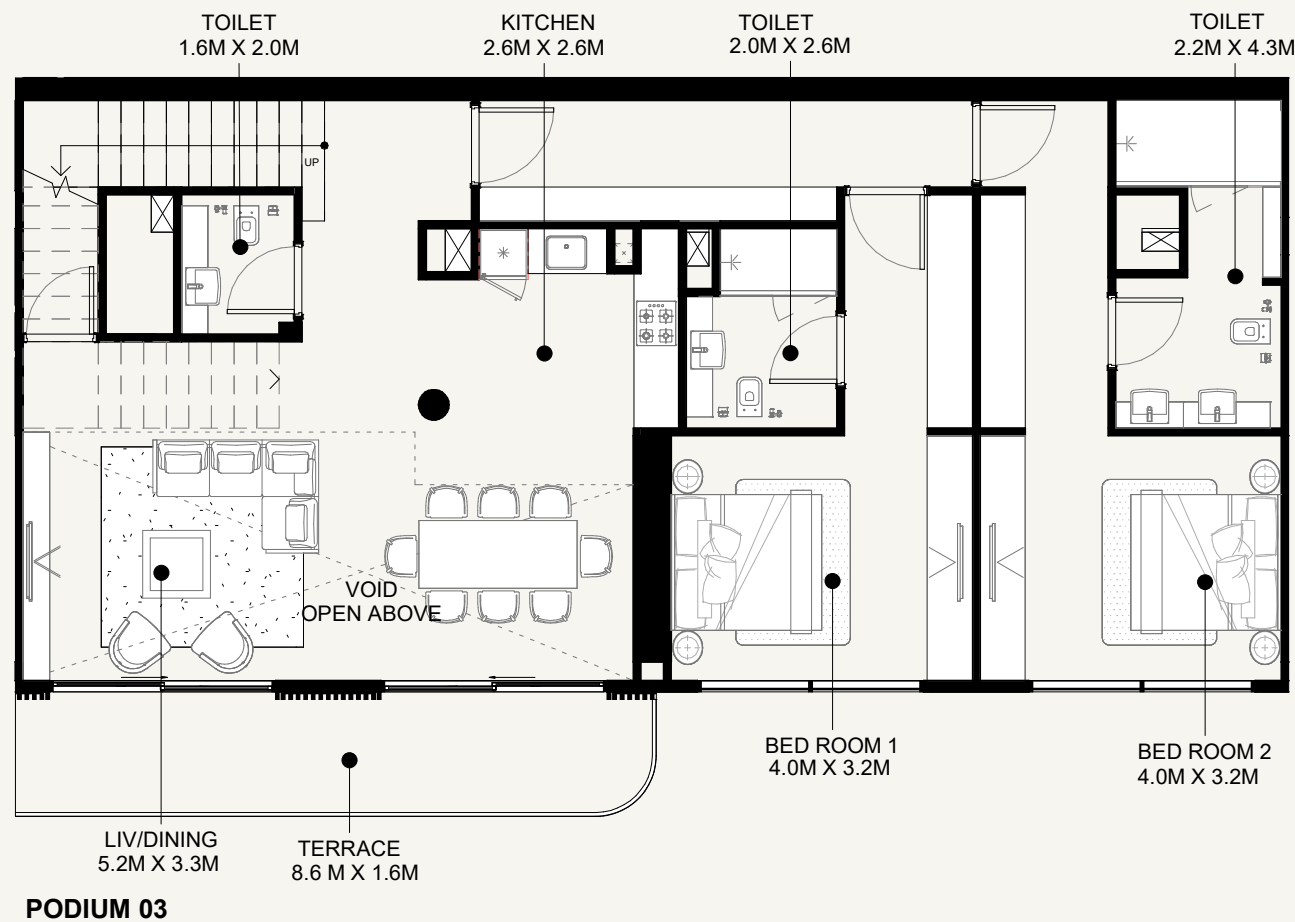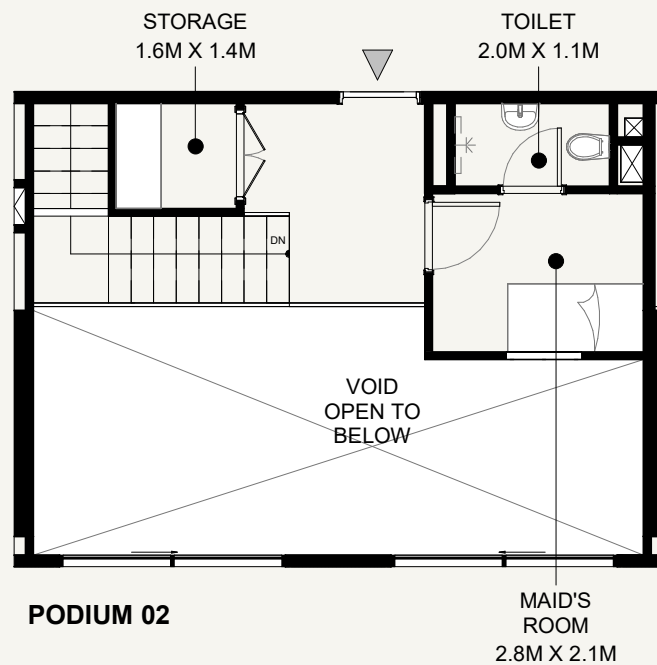

SCALE: N.T.S

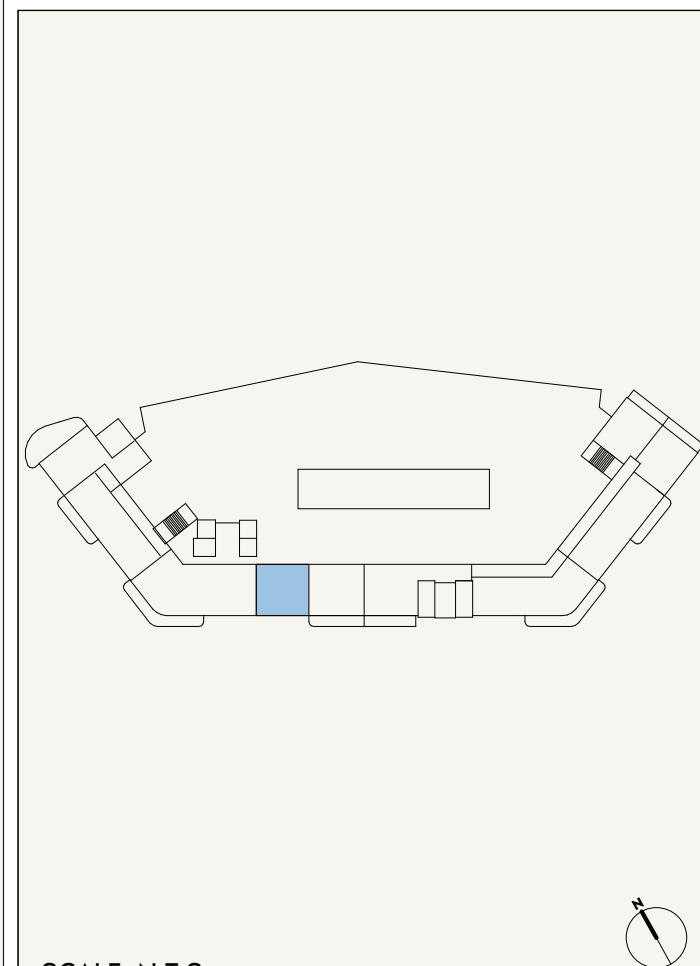

AZIZI ABRAHAM

FLOOR NO:

PODIUM 02

UNIT TYPE:

DUPLEX 2BED (TYPE 03B)

APARTMENT AREA:

1,714.92 SQ.FT. (159.32 SQ.M)

BALCONY AREA:

156.40 SQ.FT. (14.53 SQ.M)

DISCLAIMER:

THE COLORED MARKETING FLOOR PLANS PROVIDED BY THE DEVELOPER ARE FOR ILLUSTRATIVE PURPOSES ONLY. ACTUAL DIMENSIONS, LAYOUT, AND FINISHES MAY VARY FROM THOSE DEPICTED IN THE PLANS. FURNITURE, FIXTURES, AND EQUIPMENT SHOWN IN THE PLANS ARE FOR DECORATIVE PURPOSES ONLY AND ARE NOT INCLUDED IN THE PURCHASE OR LEASE OF THE PROPERTY. THE DEVELOPER RESERVES THE RIGHT TO MAKE MODIFICATIONS, REVISIONS, AND CHANGES TO THE FLOOR PLANS, SPECIFICATIONS, AND FEATURES WITHOUT PRIOR NOTICE.

TOTAL APARTMENT AREA:


1,871.32 SQ.FT. (173.85 SQ.M)

PROJECT NAME / BUILDING:

DJAZ.001

UNIT NO:

P02

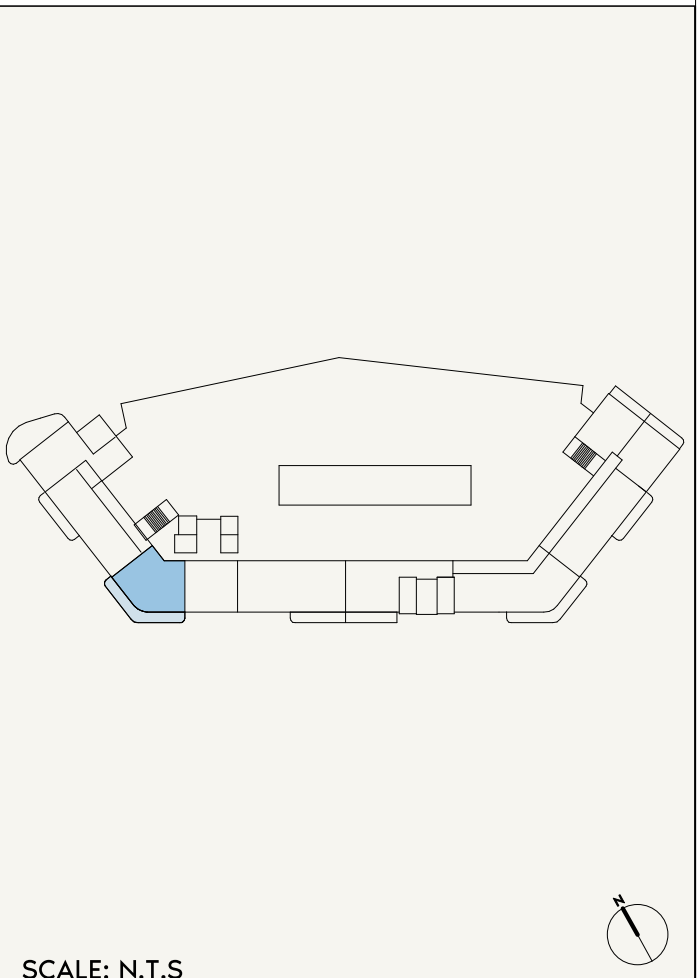

AZIZI ABRAHAM

FLOOR NO:
PODIUM 2

UNIT TYPE:
DUPLEX 2BED (TYPE 04)

APARTMENT AREA:
1,839.03 SQ.FT. (170.85 SQ.M)


BALCONY AREA:
276.63 SQ.FT. (25.7 SQ.M)

DISCLAIMER:
THE COLORED MARKETING FLOOR PLANS PROVIDED BY THE DEVELOPER ARE FOR ILLUSTRATIVE PURPOSES ONLY. ACTUAL DIMENSIONS, LAYOUT, AND FINISHES MAY VARY FROM THOSE DEPICTED IN THE PLANS. FURNITURE, FIXTURES, AND EQUIPMENT SHOWN IN THE PLANS ARE FOR DECORATIVE PURPOSES ONLY AND ARE NOT INCLUDED IN THE PURCHASE OR LEASE OF THE PROPERTY. THE DEVELOPER RESERVES THE RIGHT TO MAKE MODIFICATIONS, REVISIONS, AND CHANGES TO THE FLOOR PLANS, SPECIFICATIONS, AND FEATURES WITHOUT PRIOR NOTICE.


TOTAL APARTMENT AREA:
2,115.66 SQ.FT. (196.55 SQ.M)

PROJECT NAME / BUILDING:
DJAZ.001


UNIT NO:
P04

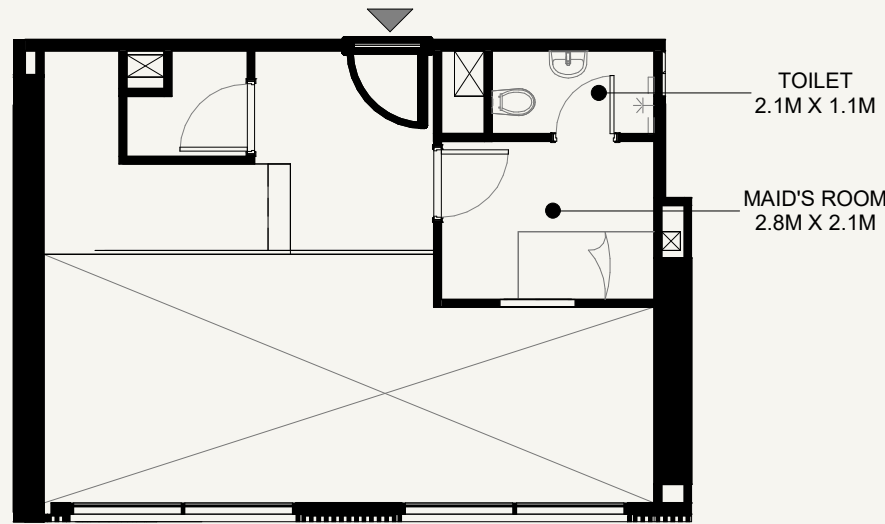


PODIUM 02

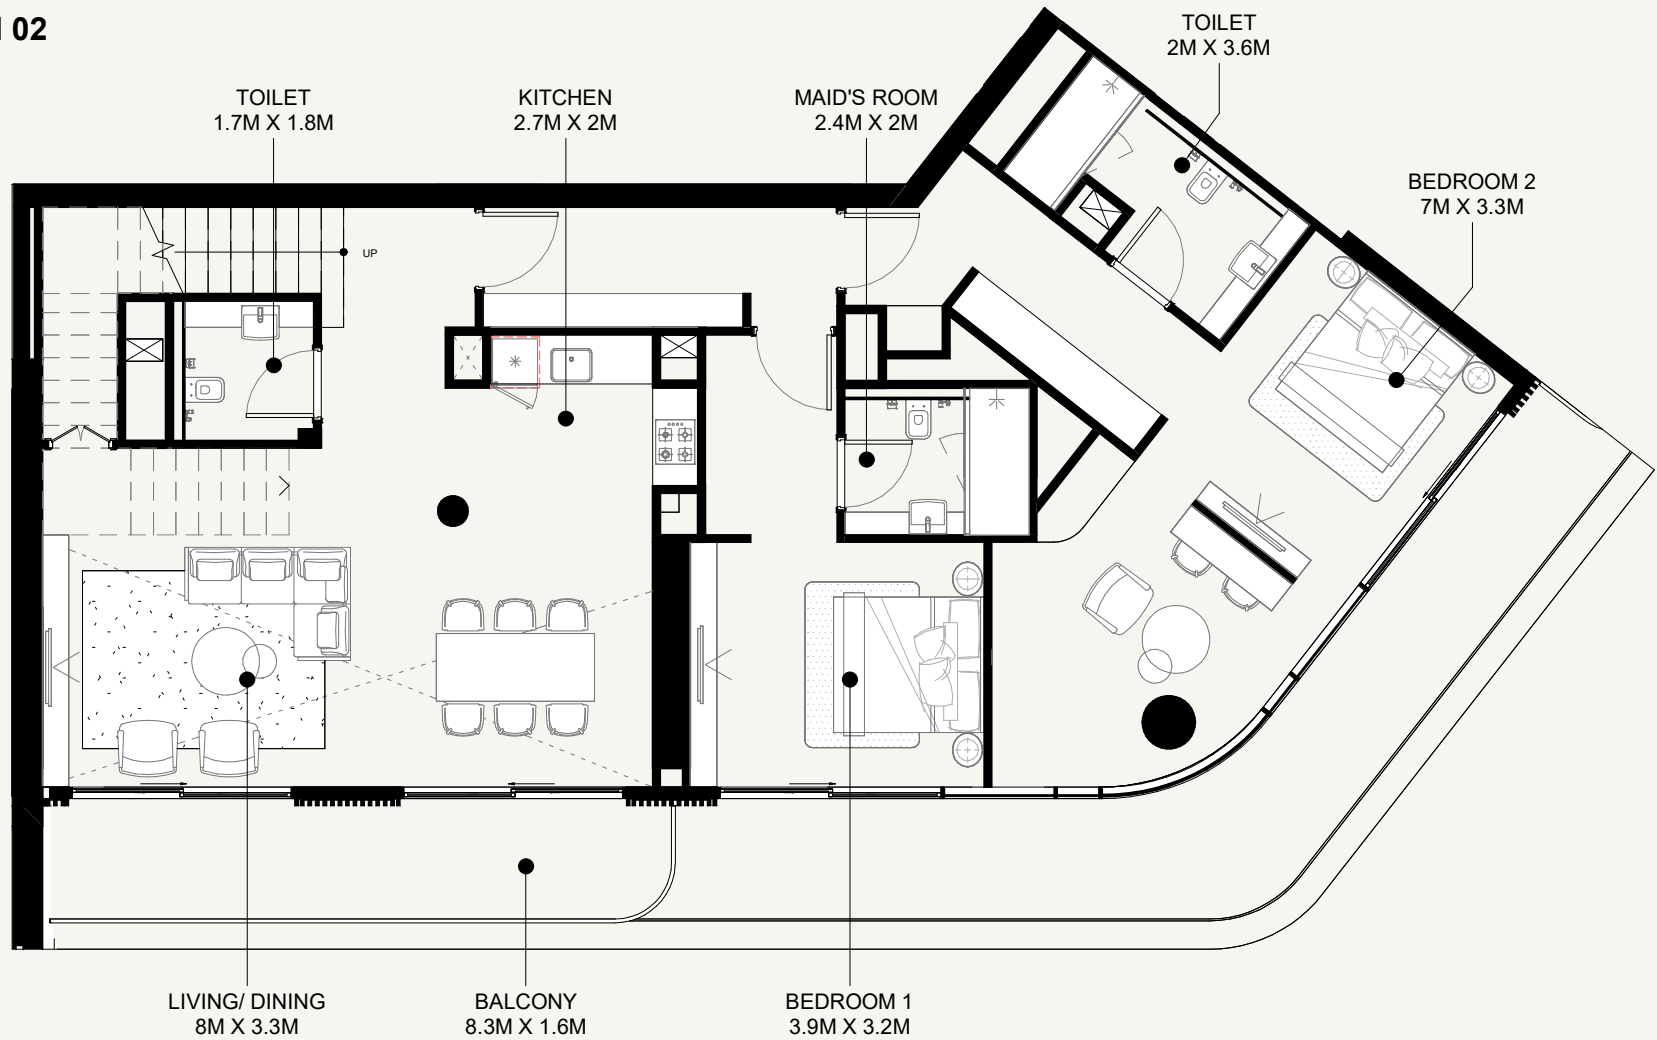

PODIUM 01

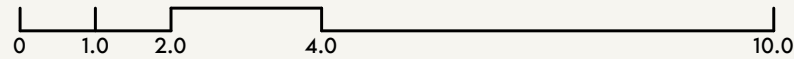

SCALE: N.T.S

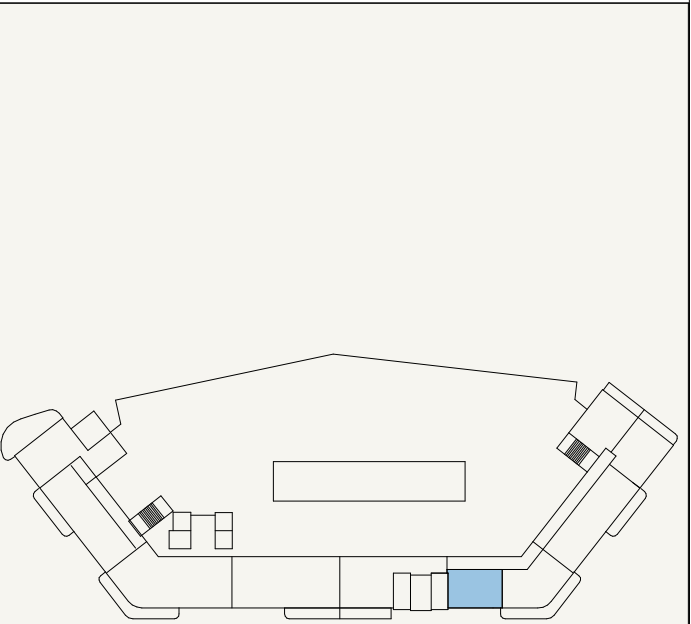

SCALE: N.T.S

AZIZI ABRAHAM

FLOOR NO:

PODIUM-02

UNIT TYPE:

DUPLEX 2 BED (TYPE-05A)

APARTMENT AREA:

1,831.82 SQ.FT. (170.18 SQ.M)

BALCONY AREA:

157.37 SQ.FT. (14.62 SQ.M)

DISCLAIMER:

THE COLORED MARKETING FLOOR PLANS PROVIDED BY THE DEVELOPER ARE FOR ILLUSTRATIVE PURPOSES ONLY. ACTUAL DIMENSIONS, LAYOUT, AND FINISHES MAY VARY FROM THOSE DEPICTED IN THE PLANS. FURNITURE, FIXTURES, AND EQUIPMENT SHOWN IN THE PLANS ARE FOR DECORATIVE PURPOSES ONLY AND ARE NOT INCLUDED IN THE PURCHASE OR LEASE OF THE PROPERTY. THE DEVELOPER RESERVES THE RIGHT TO MAKE MODIFICATIONS, REVISIONS, AND CHANGES TO THE FLOOR PLANS, SPECIFICATIONS, AND FEATURES WITHOUT PRIOR NOTICE.

TOTAL APARTMENT AREA:


1,989.19 SQ.FT. (184.80 SQ.M)

PROJECT NAME / BUILDING:



DJAZ.001

UNIT NO:

P13

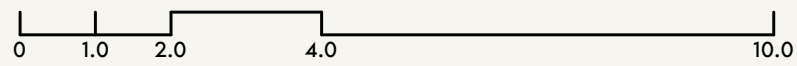


PODIUM 01

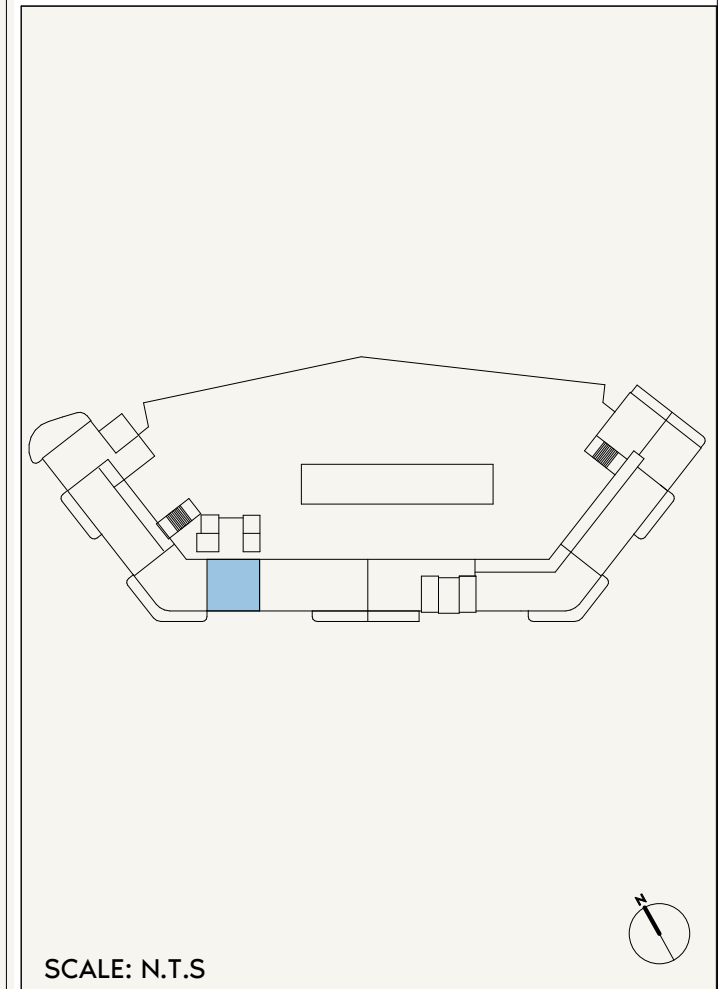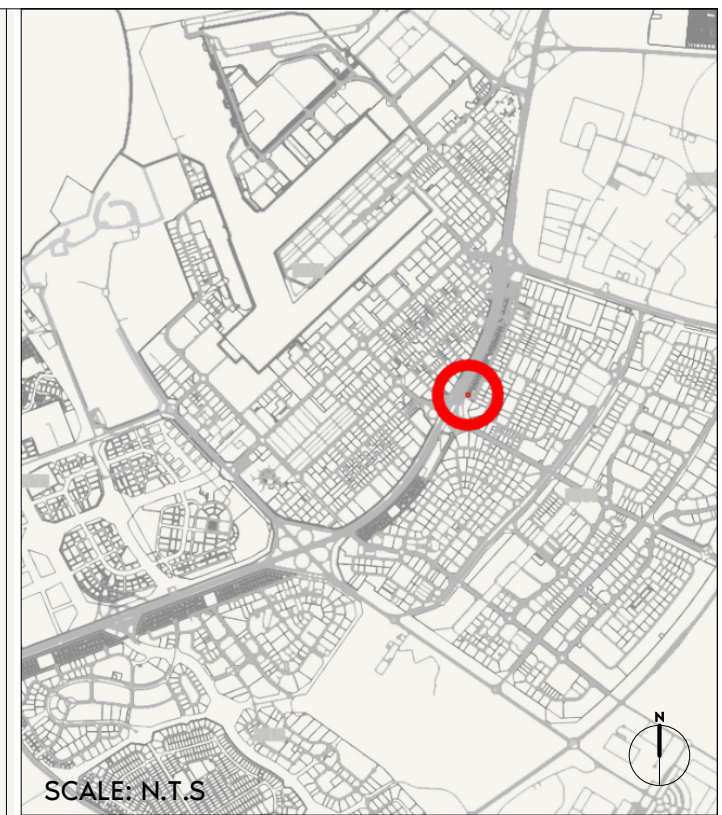


AZIZI ABRAHAM


FLOOR NO: PODIUM 02	APARTMENT AREA: 1,838.60 SQ.FT. (170.81 SQ.M)	DISCLAIMER: THE COLORED MARKETING FLOOR PLANS PROVIDED BY THE DEVELOPER ARE FOR ILLUSTRATIVE PURPOSES ONLY. ACTUAL DIMENSIONS, LAYOUT, AND FINISHES MAY VARY FROM THOSE DEPICTED IN THE PLANS. FURNITURE, FIXTURES, AND EQUIPMENT SHOWN IN THE PLANS ARE FOR DECORATIVE PURPOSES ONLY AND ARE NOT INCLUDED IN THE PURCHASE OR LEASE OF THE PROPERTY. THE DEVELOPER RESERVES THE RIGHT TO MAKE MODIFICATIONS, REVISIONS, AND CHANGES TO THE FLOOR PLANS, SPECIFICATIONS, AND FEATURES WITHOUT PRIOR NOTICE.	PROJECT NAME / BUILDING: DJAZ.001
UNIT TYPE: DUPLEX 2BED (TYPE 05B)	BALCONY AREA: 156.40 SQ.FT. (14.53 SQ.M)	TOTAL APARTMENT AREA: 1,995.00 SQ.FT. (185.34 SQ.M)	UNIT NO: P03

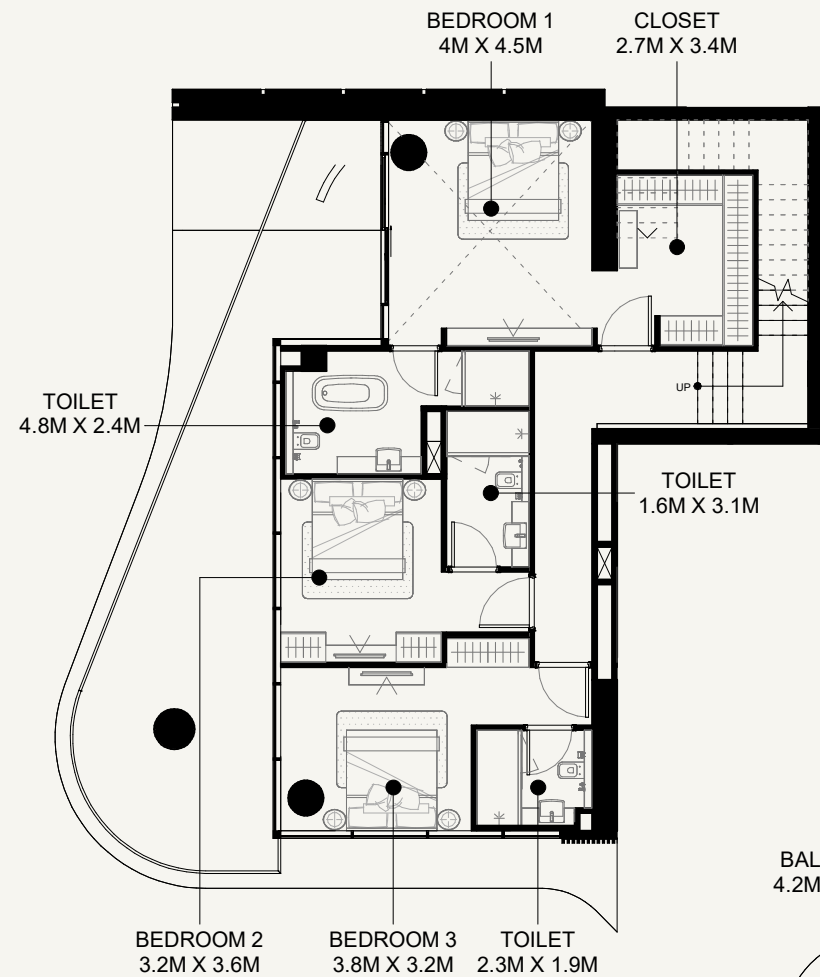

PODIUM 01

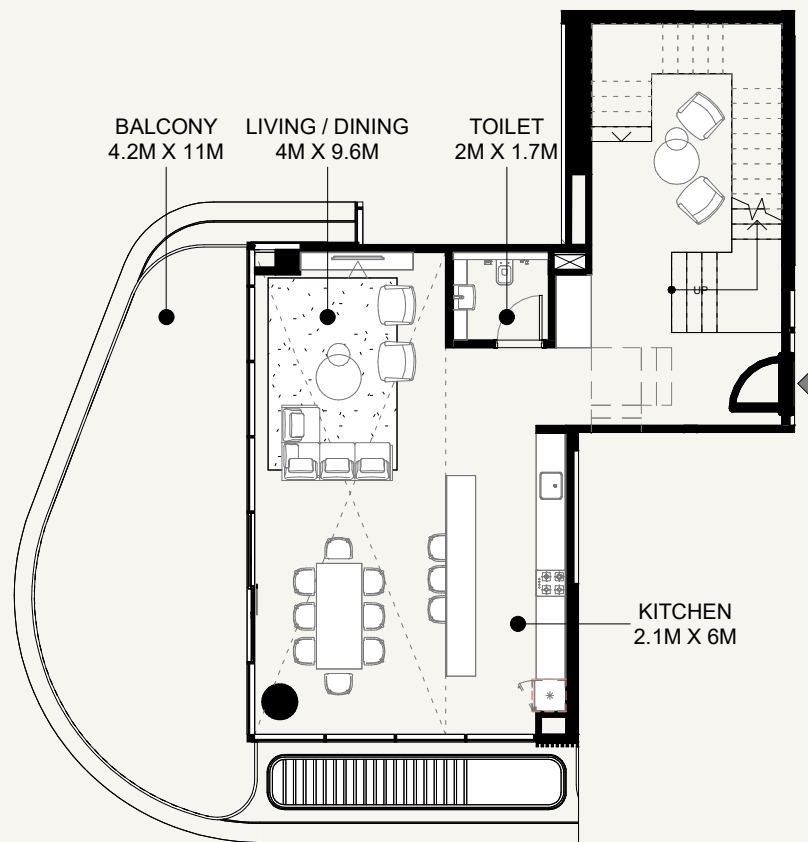


PODIUM 02

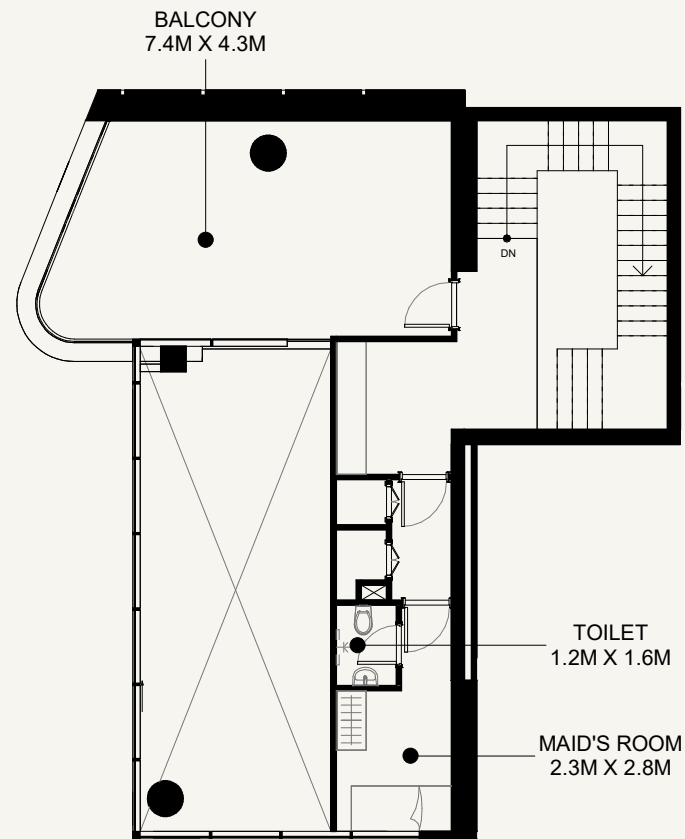


PODIUM 03

FHC

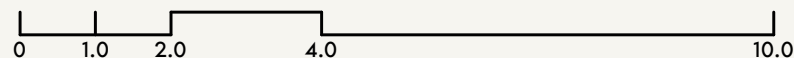

SCALE: N.T.S

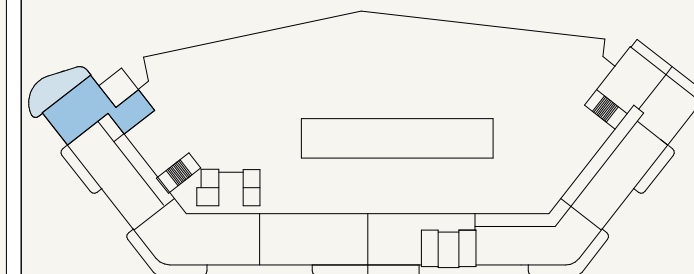

SCALE: N.T.S

AZIZI ABRAHAM

FLOOR NO:

PODIUM-02

UNIT TYPE:

DUPLEX 3 BED (TYPE-01)

APARTMENT AREA:

2,788.20 SQ.FT_(259.03 SQ.M)

BALCONY AREA:

1,233.12 SQ.FT. (114.56 SQ.M)

DISCLAIMER:

THE COLORED MARKETING FLOOR PLANS PROVIDED BY THE DEVELOPER ARE FOR ILLUSTRATIVE PURPOSES ONLY. ACTUAL DIMENSIONS, LAYOUT, AND FINISHES MAY VARY FROM THOSE DEPICTED IN THE PLANS. FURNITURE, FIXTURES, AND EQUIPMENT SHOWN IN THE PLANS ARE FOR DECORATIVE PURPOSES ONLY AND ARE NOT INCLUDED IN THE PURCHASE OR LEASE OF THE PROPERTY. THE DEVELOPER RESERVES THE RIGHT TO MAKE MODIFICATIONS, REVISIONS, AND CHANGES TO THE FLOOR PLANS, SPECIFICATIONS, AND FEATURES WITHOUT PRIOR NOTICE.

TOTAL APARTMENT AREA:

4,021.32 SQ.FT. (373.59 SQ.M)

PROJECT NAME / BUILDING:


DJAZ.001

UNIT NO:


P07

FLOOR PLATES



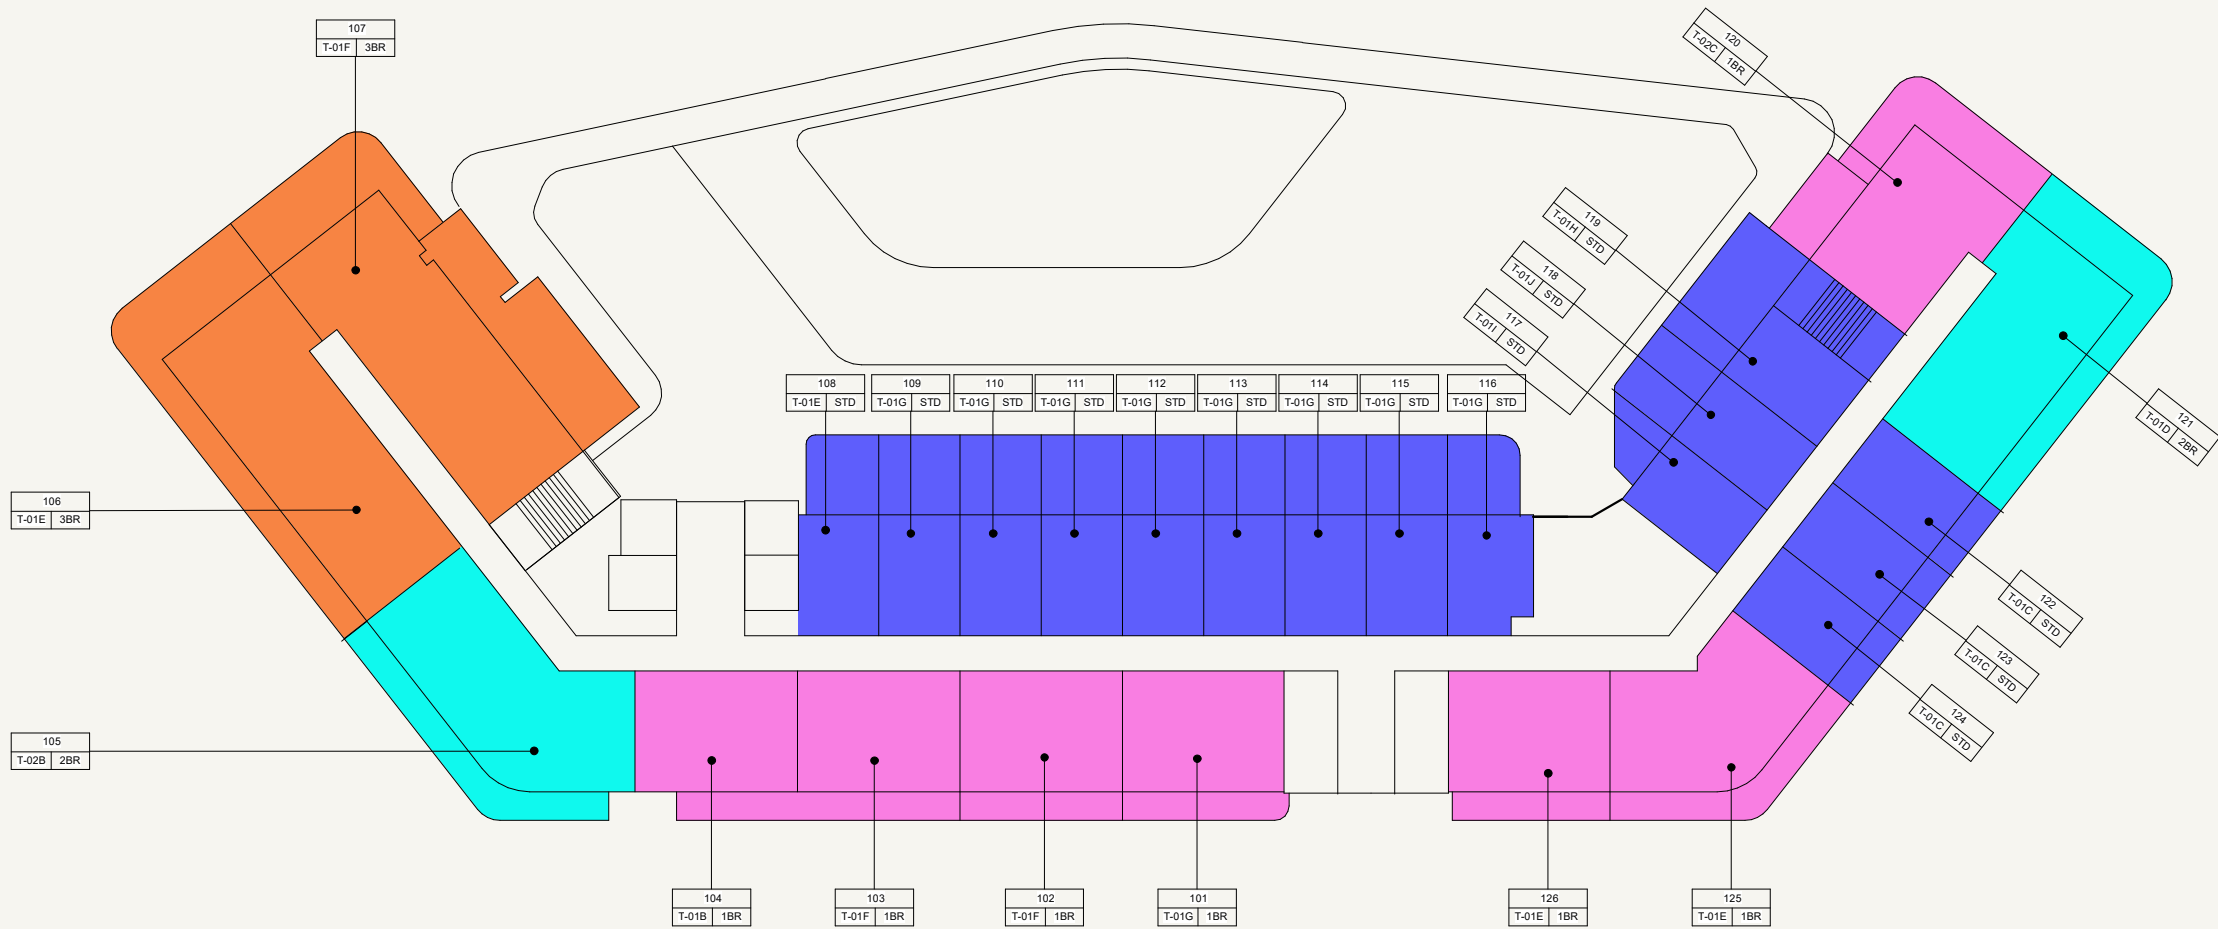

- 1 BEDROOM
- 2 BEDROOM
- 3 BEDROOM
- STUDIO

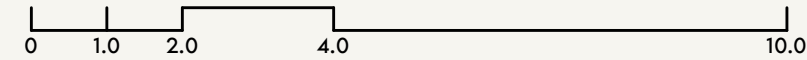

SCALE: N.T.S

AZIZI ABRAHAM

FLOOR NO:
1ST FLOOR

UNIT TYPE:
APPARTMENTS


DISCLAIMER:
THE COLORED MARKETING FLOOR PLANS PROVIDED BY THE DEVELOPER ARE FOR ILLUSTRATIVE PURPOSES ONLY. ACTUAL DIMENSIONS, LAYOUT, AND FINISHES MAY VARY FROM THOSE DEPICTED IN THE PLANS. FURNITURE, FIXTURES, AND EQUIPMENT SHOWN IN THE PLANS ARE FOR DECORATIVE PURPOSES ONLY AND ARE NOT INCLUDED IN THE PURCHASE OR LEASE OF THE PROPERTY. THE DEVELOPER RESERVES THE RIGHT TO MAKE MODIFICATIONS, REVISIONS, AND CHANGES TO THE FLOOR PLANS, SPECIFICATIONS, AND FEATURES WITHOUT PRIOR NOTICE.

PROJECT NAME / BUILDING:
DJAZ001



SCALE: N.T.S


AZIZI ABRAHAM	FLOOR NO: 2ND, 3RD, 4TH, 6TH TO 8TH, 10TH TO 12TH & 14TH TO 16TH FLOOR PLAN	UNIT TYPE:	DISCLAIMER: <small>THE COLORED MARKETING FLOOR PLANS PROVIDED BY THE DEVELOPER ARE FOR ILLUSTRATIVE PURPOSES ONLY. ACTUAL DIMENSIONS, LAYOUT, AND FINISHES MAY VARY FROM THOSE DEPICTED IN THE PLANS. FURNITURE, FIXTURES, AND EQUIPMENT SHOWN IN THE PLANS ARE FOR DECORATIVE PURPOSES ONLY AND ARE NOT INCLUDED IN THE PURCHASE OR LEASE OF THE PROPERTY. THE DEVELOPER RESERVES THE RIGHT TO MAKE MODIFICATIONS, REVISIONS, AND CHANGES TO THE FLOOR PLANS, SPECIFICATIONS, AND FEATURES WITHOUT PRIOR NOTICE.</small>	PROJECT NAME / BUILDING:
		APARTMENTS		DJAZ001

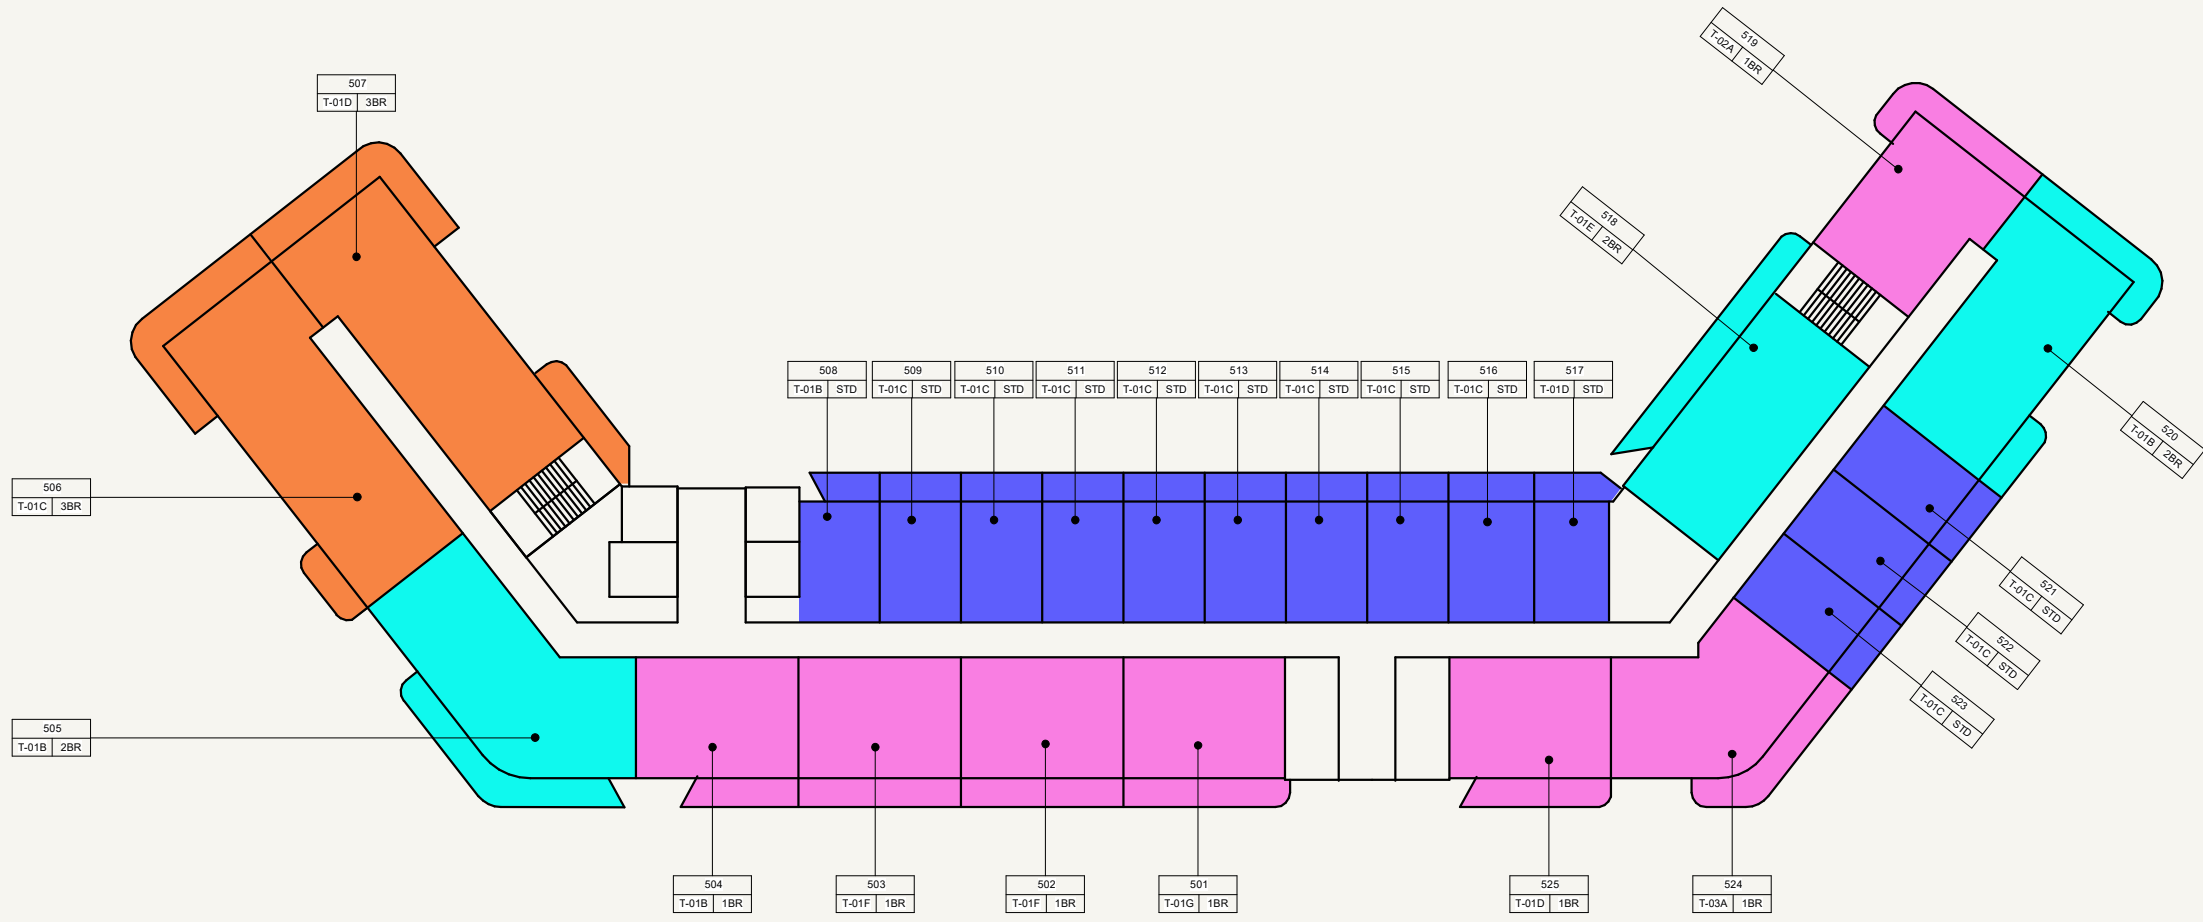

- 1 BEDROOM
- 2 BEDROOM
- 3 BEDROOM
- STUDIO



SCALE: N.T.S

 

SCALE: N.T.S


AZIZI ABRAHAM

FLOOR NO:
5TH, 9TH & 13TH FLOOR
PLAN


UNIT TYPE:
APPARTMENTS

DISCLAIMER:
THE COLORED MARKETING FLOOR PLANS PROVIDED BY THE DEVELOPER ARE FOR ILLUSTRATIVE PURPOSES ONLY. ACTUAL DIMENSIONS, LAYOUT, AND FINISHES MAY VARY FROM THOSE DEPICTED IN THE PLANS. FURNITURE, FIXTURES, AND EQUIPMENT SHOWN IN THE PLANS ARE FOR DECORATIVE PURPOSES ONLY AND ARE NOT INCLUDED IN THE PURCHASE OR LEASE OF THE PROPERTY. THE DEVELOPER RESERVES THE RIGHT TO MAKE MODIFICATIONS, REVISIONS, AND CHANGES TO THE FLOOR PLANS, SPECIFICATIONS, AND FEATURES WITHOUT PRIOR NOTICE.

PROJECT NAME / BUILDING:
DJAZ001

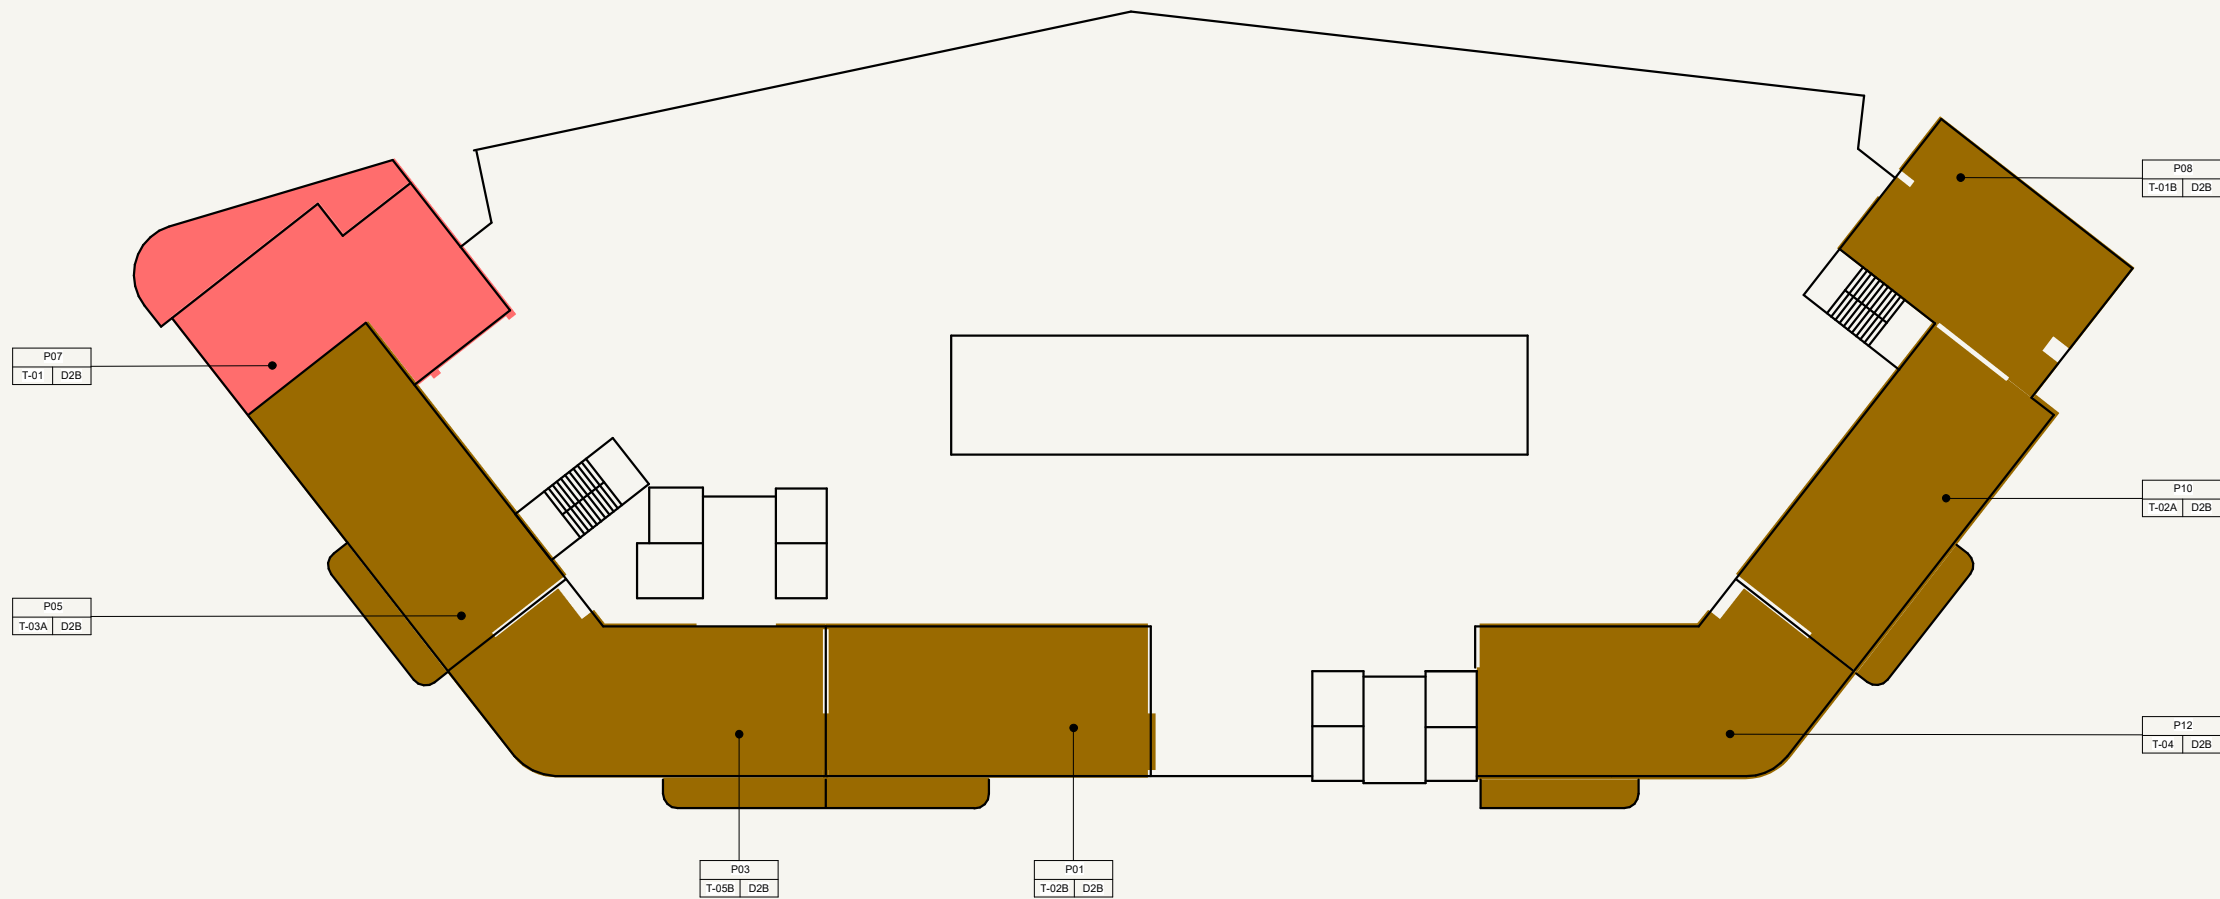

- DUPLEX 2-BEDROOM
- DUPLEX 3-BEDROOM

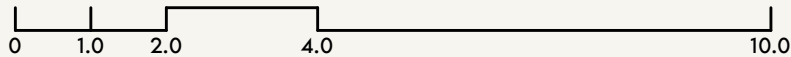

SCALE: N.T.S



SCALE: N.T.S


AZIZI ABRAHAM

FLOOR NO:
PODIUM 1


UNIT TYPE:
APPARTMENTS

DISCLAIMER:
THE COLORED MARKETING FLOOR PLANS PROVIDED BY THE DEVELOPER ARE FOR ILLUSTRATIVE PURPOSES ONLY. ACTUAL DIMENSIONS, LAYOUT, AND FINISHES MAY VARY FROM THOSE DEPICTED IN THE PLANS. FURNITURE, FIXTURES, AND EQUIPMENT SHOWN IN THE PLANS ARE FOR DECORATIVE PURPOSES ONLY AND ARE NOT INCLUDED IN THE PURCHASE OR LEASE OF THE PROPERTY. THE DEVELOPER RESERVES THE RIGHT TO MAKE MODIFICATIONS, REVISIONS, AND CHANGES TO THE FLOOR PLANS, SPECIFICATIONS, AND FEATURES WITHOUT PRIOR NOTICE.

PROJECT NAME / BUILDING:
DJAZ001

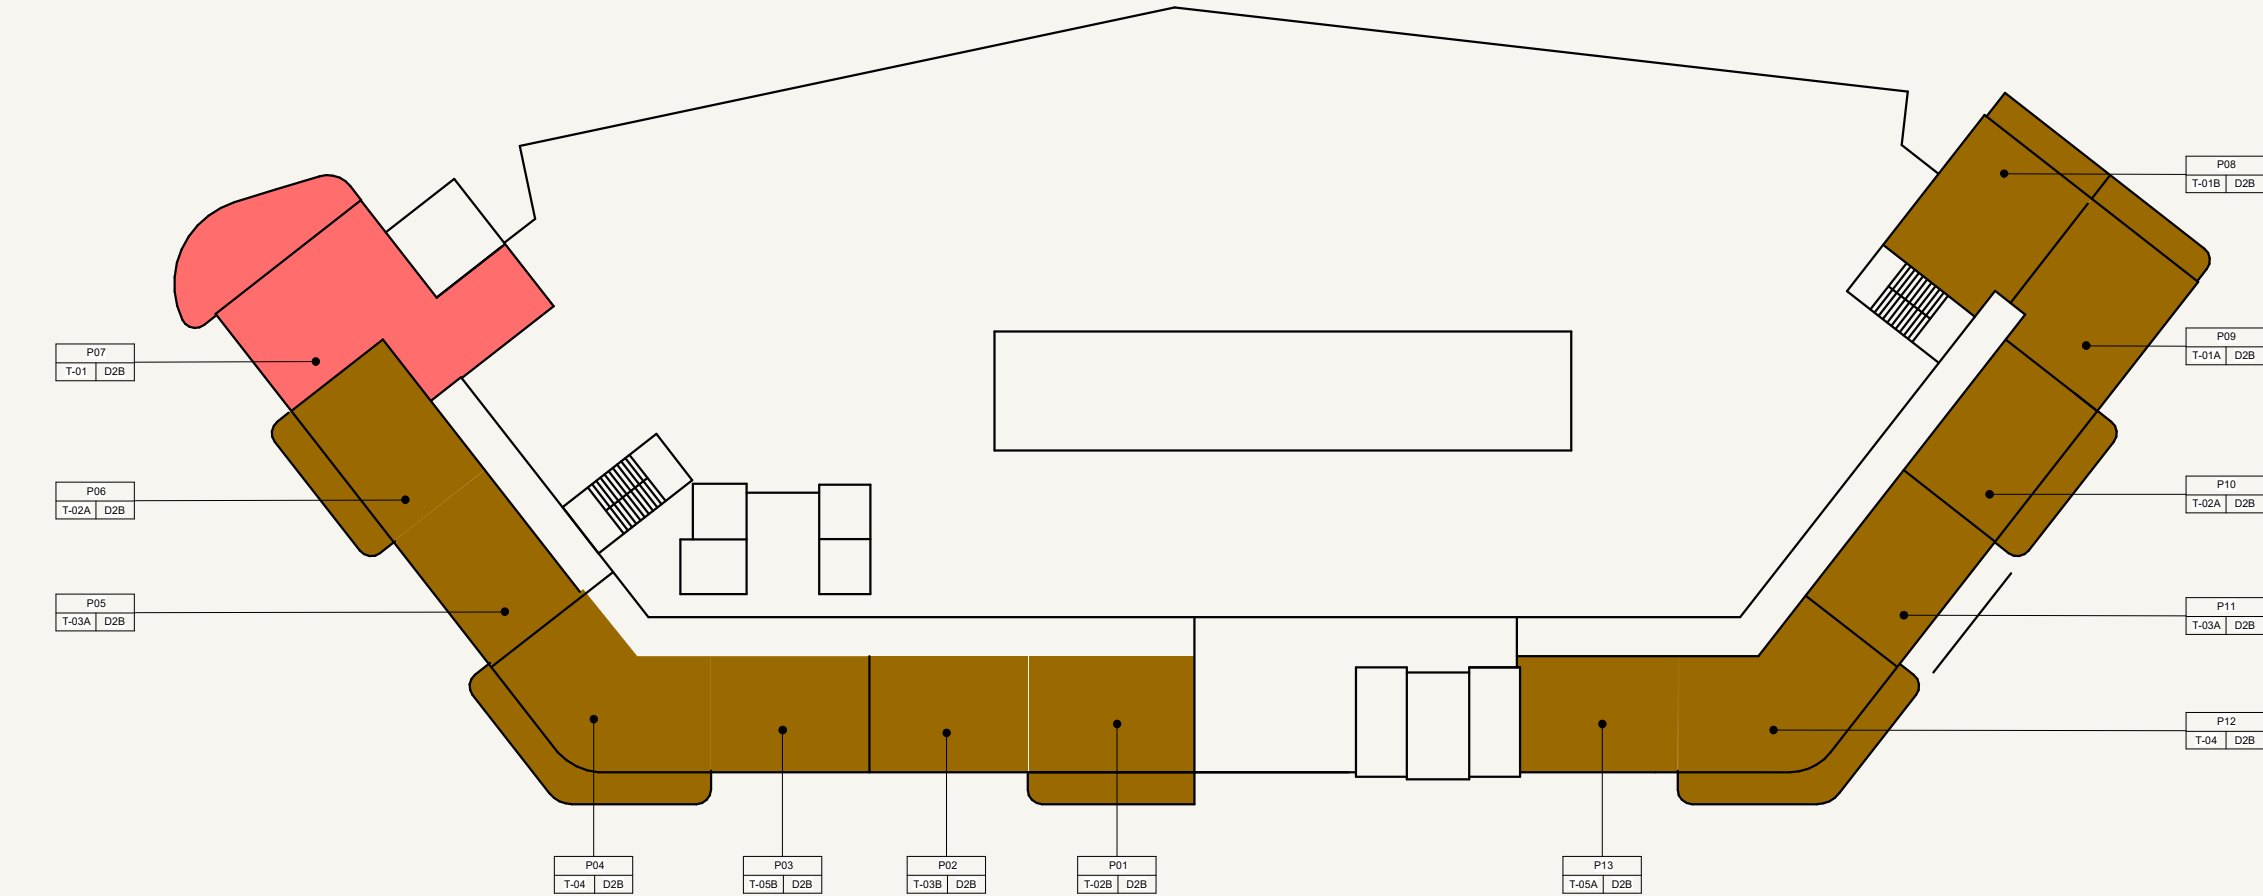

- DUPLEX 2-BEDROOM
- DUPLEX 3-BEDROOM

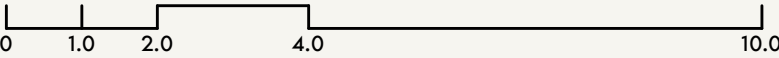

SCALE: N.T.S



SCALE: N.T.S


AZIZI ABRAHAM

FLOOR NO:
PODIUM 2



UNIT TYPE:
APPARTMENTS

DISCLAIMER:
THE COLORED MARKETING FLOOR PLANS PROVIDED BY THE DEVELOPER ARE FOR ILLUSTRATIVE PURPOSES ONLY. ACTUAL DIMENSIONS, LAYOUT, AND FINISHES MAY VARY FROM THOSE DEPICTED IN THE PLANS. FURNITURE, FIXTURES, AND EQUIPMENT SHOWN IN THE PLANS ARE FOR DECORATIVE PURPOSES ONLY AND ARE NOT INCLUDED IN THE PURCHASE OR LEASE OF THE PROPERTY. THE DEVELOPER RESERVES THE RIGHT TO MAKE MODIFICATIONS, REVISIONS, AND CHANGES TO THE FLOOR PLANS, SPECIFICATIONS, AND FEATURES WITHOUT PRIOR NOTICE.

PROJECT NAME / BUILDING:
DJAZ001

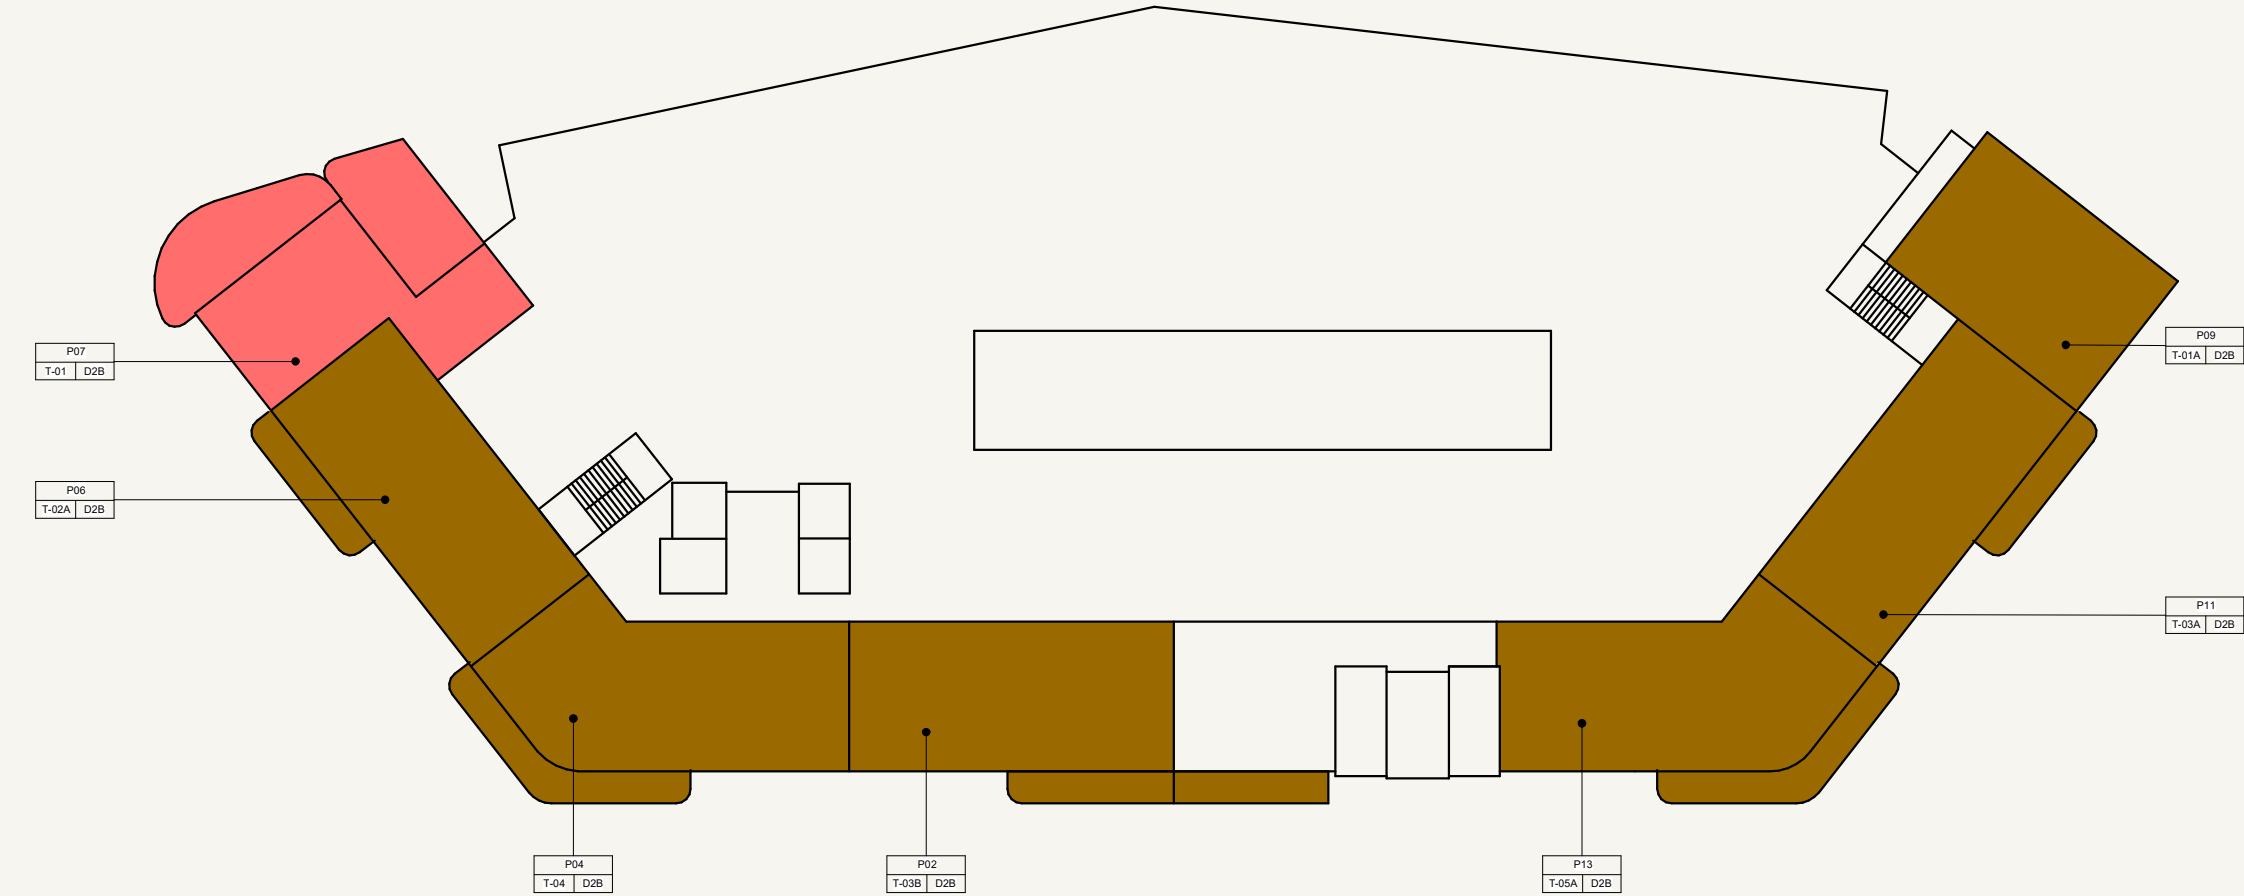

- DUPLEX 2-BEDROOM
- DUPLEX 3-BEDROOM

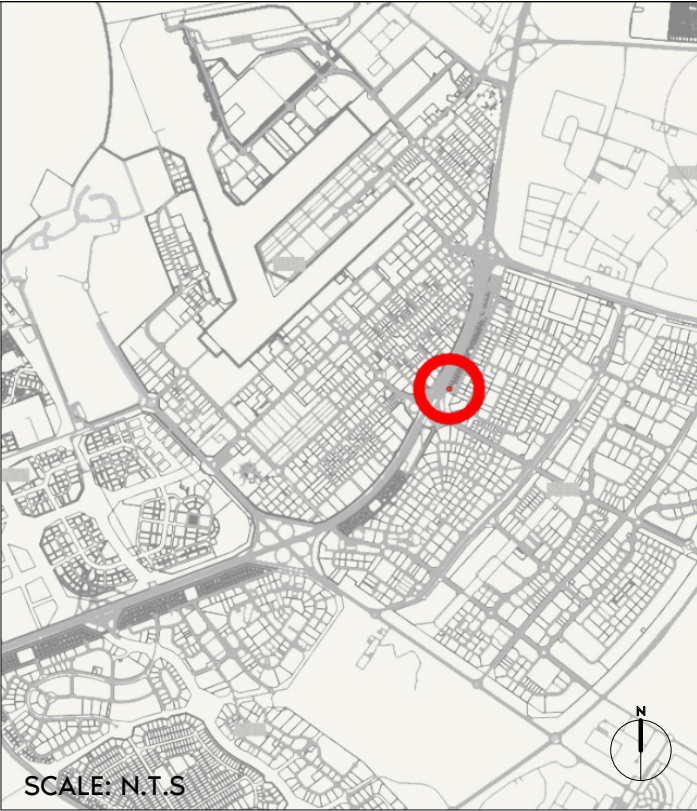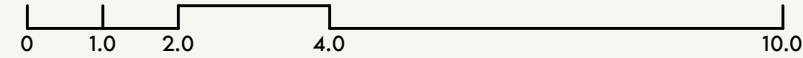

SCALE: N.T.S



SCALE: N.T.S

AZIZI ABRAHAM

FLOOR NO:
PODIUM 3

UNIT TYPE:
APPARTMENTS

DISCLAIMER:
THE COLORED MARKETING FLOOR PLANS PROVIDED BY THE DEVELOPER ARE FOR ILLUSTRATIVE PURPOSES ONLY. ACTUAL DIMENSIONS, LAYOUT, AND FINISHES MAY VARY FROM THOSE DEPICTED IN THE PLANS. FURNITURE, FIXTURES, AND EQUIPMENT SHOWN IN THE PLANS ARE FOR DECORATIVE PURPOSES ONLY AND ARE NOT INCLUDED IN THE PURCHASE OR LEASE OF THE PROPERTY. THE DEVELOPER RESERVES THE RIGHT TO MAKE MODIFICATIONS, REVISIONS, AND CHANGES TO THE FLOOR PLANS, SPECIFICATIONS, AND FEATURES WITHOUT PRIOR NOTICE.

PROJECT NAME / BUILDING:
DJAZ001