



SCALE : 1:50

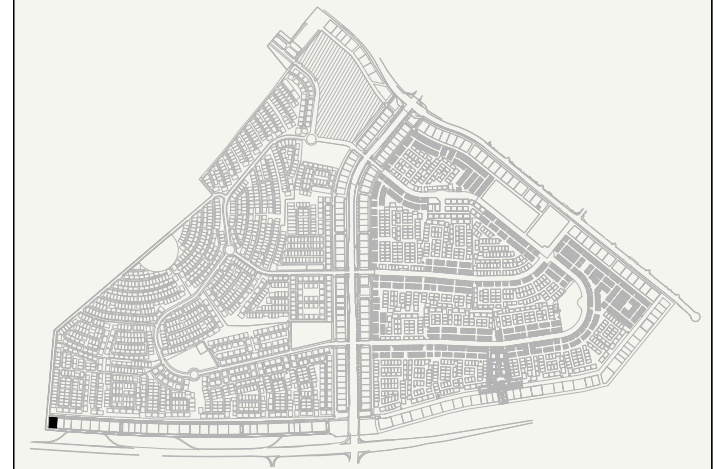

SCALE : N.T.S

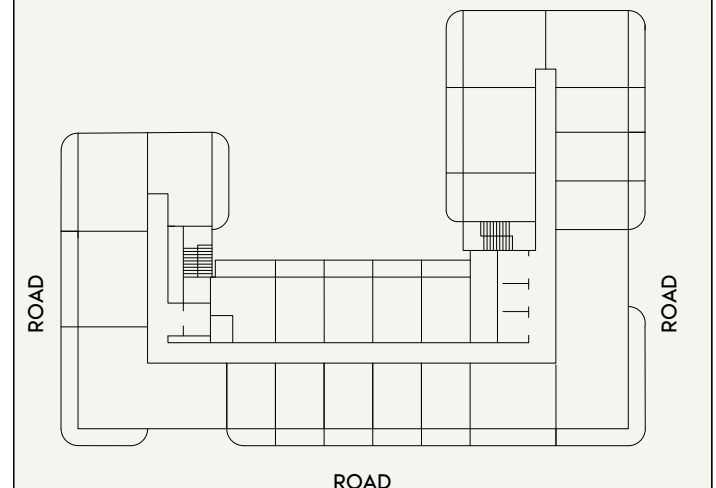

SCALE : N.T.S



AZIZI

FLOOR NO:

2nd FLOOR

UNIT TYPE:

STUDIO (TYPE-02B)

APARTMENT AREA:

281.69 SQ.FT. (26.17 SQ.M.)

BALCONY AREA:

91.92 SQ.FT. (8.54 SQ.M.)

DISCLAIMER:

THE COLORED MARKETING FLOOR PLANS PROVIDED BY THE DEVELOPER ARE FOR ILLUSTRATIVE PURPOSES ONLY. ACTUAL DIMENSIONS, LAYOUT, AND FINISHES MAY VARY FROM THOSE DEPICTED IN THE PLANS. FURNITURE, FIXTURES, AND EQUIPMENT SHOWN IN THE PLANS ARE FOR DECORATIVE PURPOSES ONLY AND ARE NOT INCLUDED IN THE PURCHASE OR LEASE OF THE PROPERTY. THE DEVELOPER RESERVES THE RIGHT TO MAKE MODIFICATIONS, REVISIONS, AND CHANGES TO THE FLOOR PLANS, SPECIFICATIONS, AND FEATURES WITHOUT PRIOR NOTICE.

TOTAL APARTMENT AREA:



373.61 SQ.FT. (34.71 SQ.M.)

PROJECT NAME / BUILDING:


AFC -054B

APARTMENT NO:


219

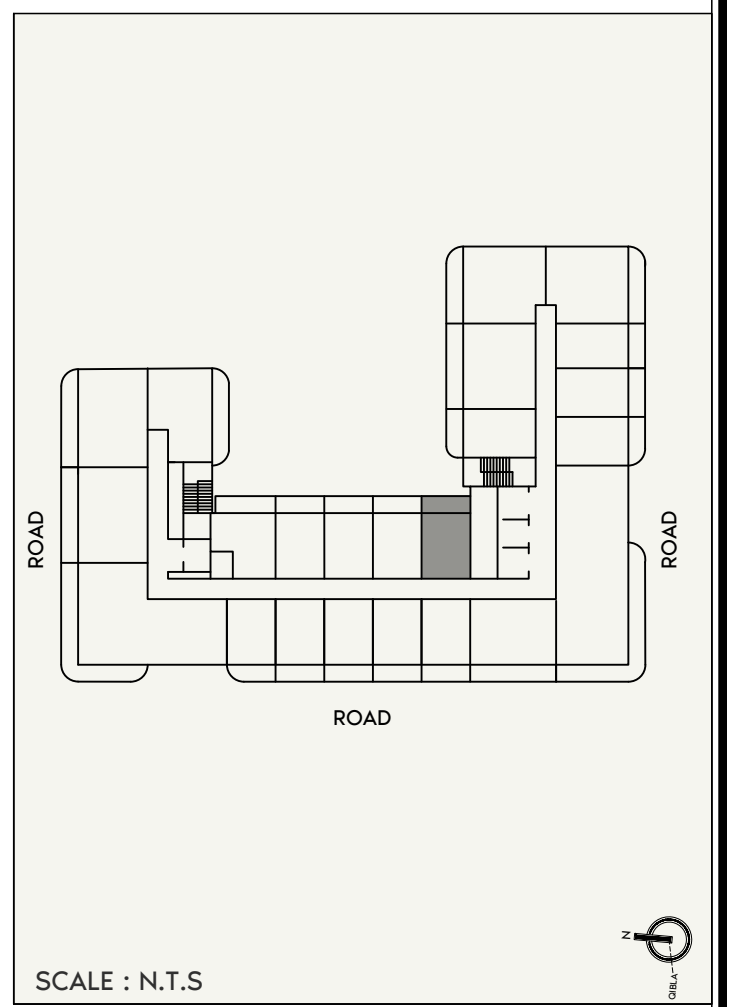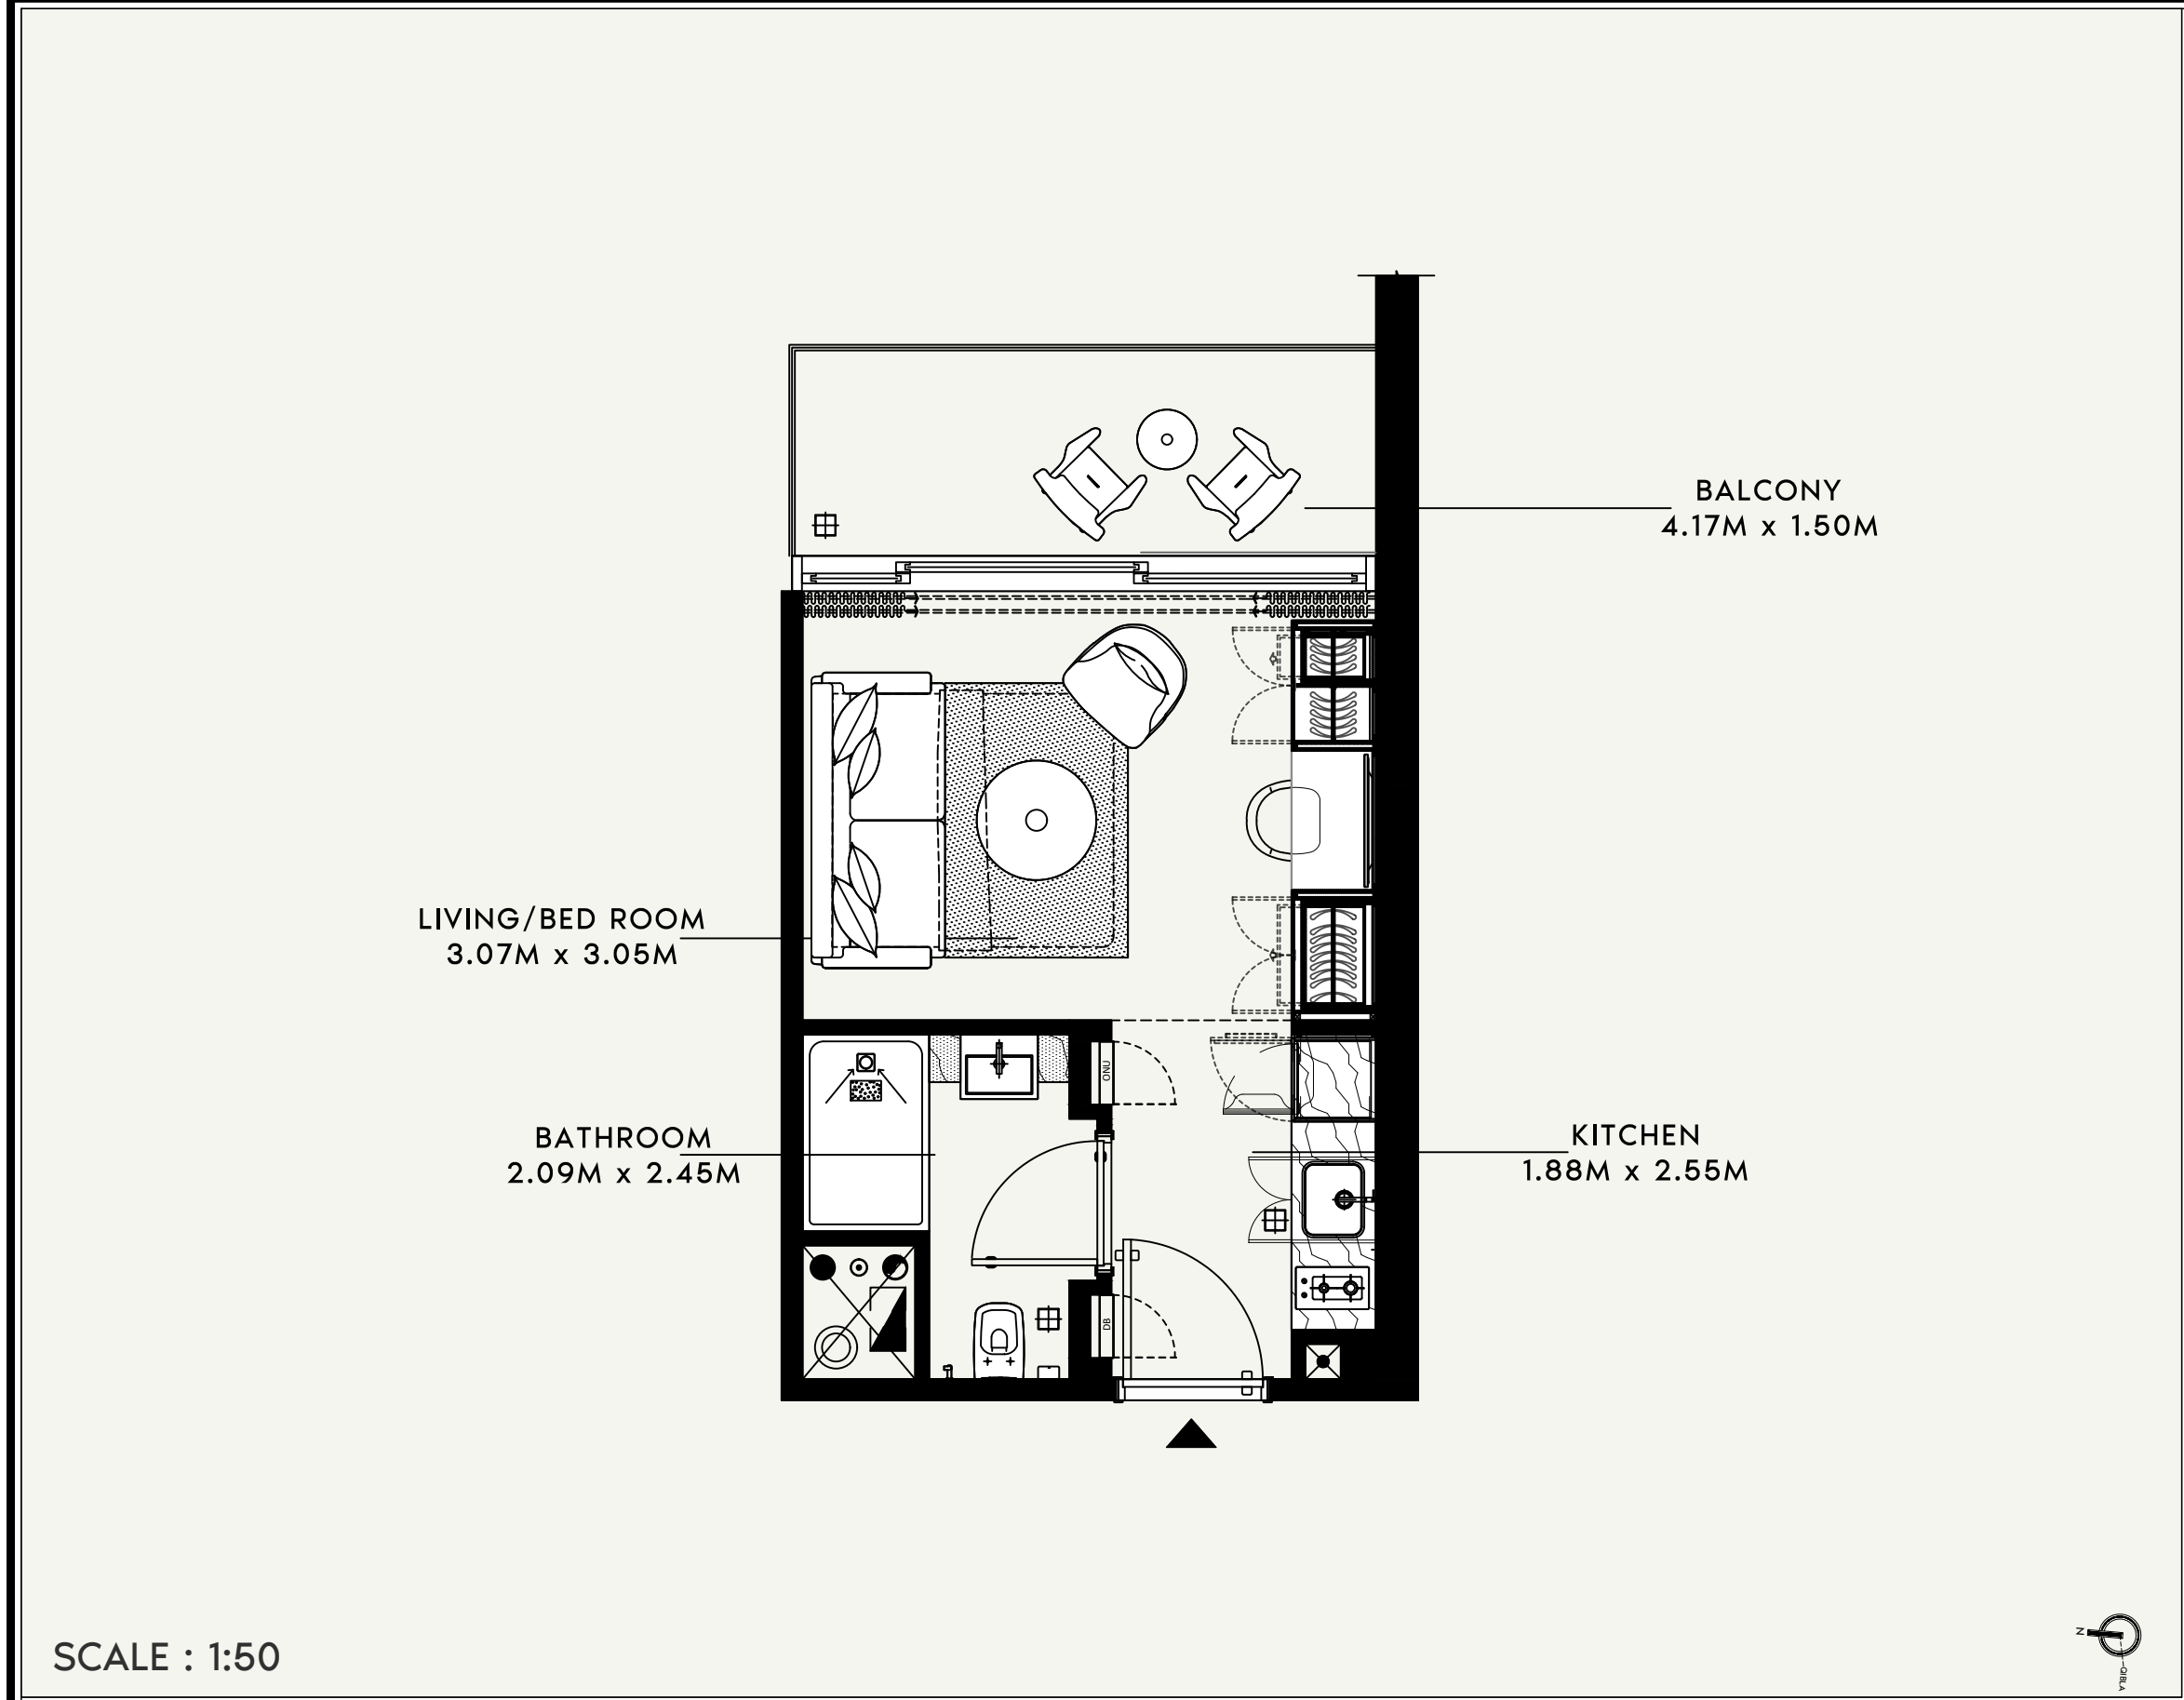

	FLOOR NO: 2nd FLOOR	APARTMENT AREA: 259.41 SQ.FT. (24.10 SQ.M.)	DISCLAIMER: <small>THE COLORED MARKETING FLOOR PLANS PROVIDED BY THE DEVELOPER ARE FOR ILLUSTRATIVE PURPOSES ONLY. ACTUAL DIMENSIONS, LAYOUT, AND FINISHES MAY VARY FROM THOSE DEPICTED IN THE PLANS. FURNITURE, FIXTURES, AND EQUIPMENT SHOWN IN THE PLANS ARE FOR DECORATIVE PURPOSES ONLY AND ARE NOT INCLUDED IN THE PURCHASE OR LEASE OF THE PROPERTY. THE DEVELOPER RESERVES THE RIGHT TO MAKE MODIFICATIONS, REVISIONS, AND CHANGES TO THE FLOOR PLANS, SPECIFICATIONS, AND FEATURES WITHOUT PRIOR NOTICE.</small>	PROJECT NAME / BUILDING: AFC -054B
	UNIT TYPE: STUDIO (TYPE-01C)	BALCONY AREA: 68.45 SQ.FT. (6.36 SQ.M.)	TOTAL APARTMENT AREA: 327.87 SQ.FT. (30.46 SQ.M.)	APARTMENT NO: 223

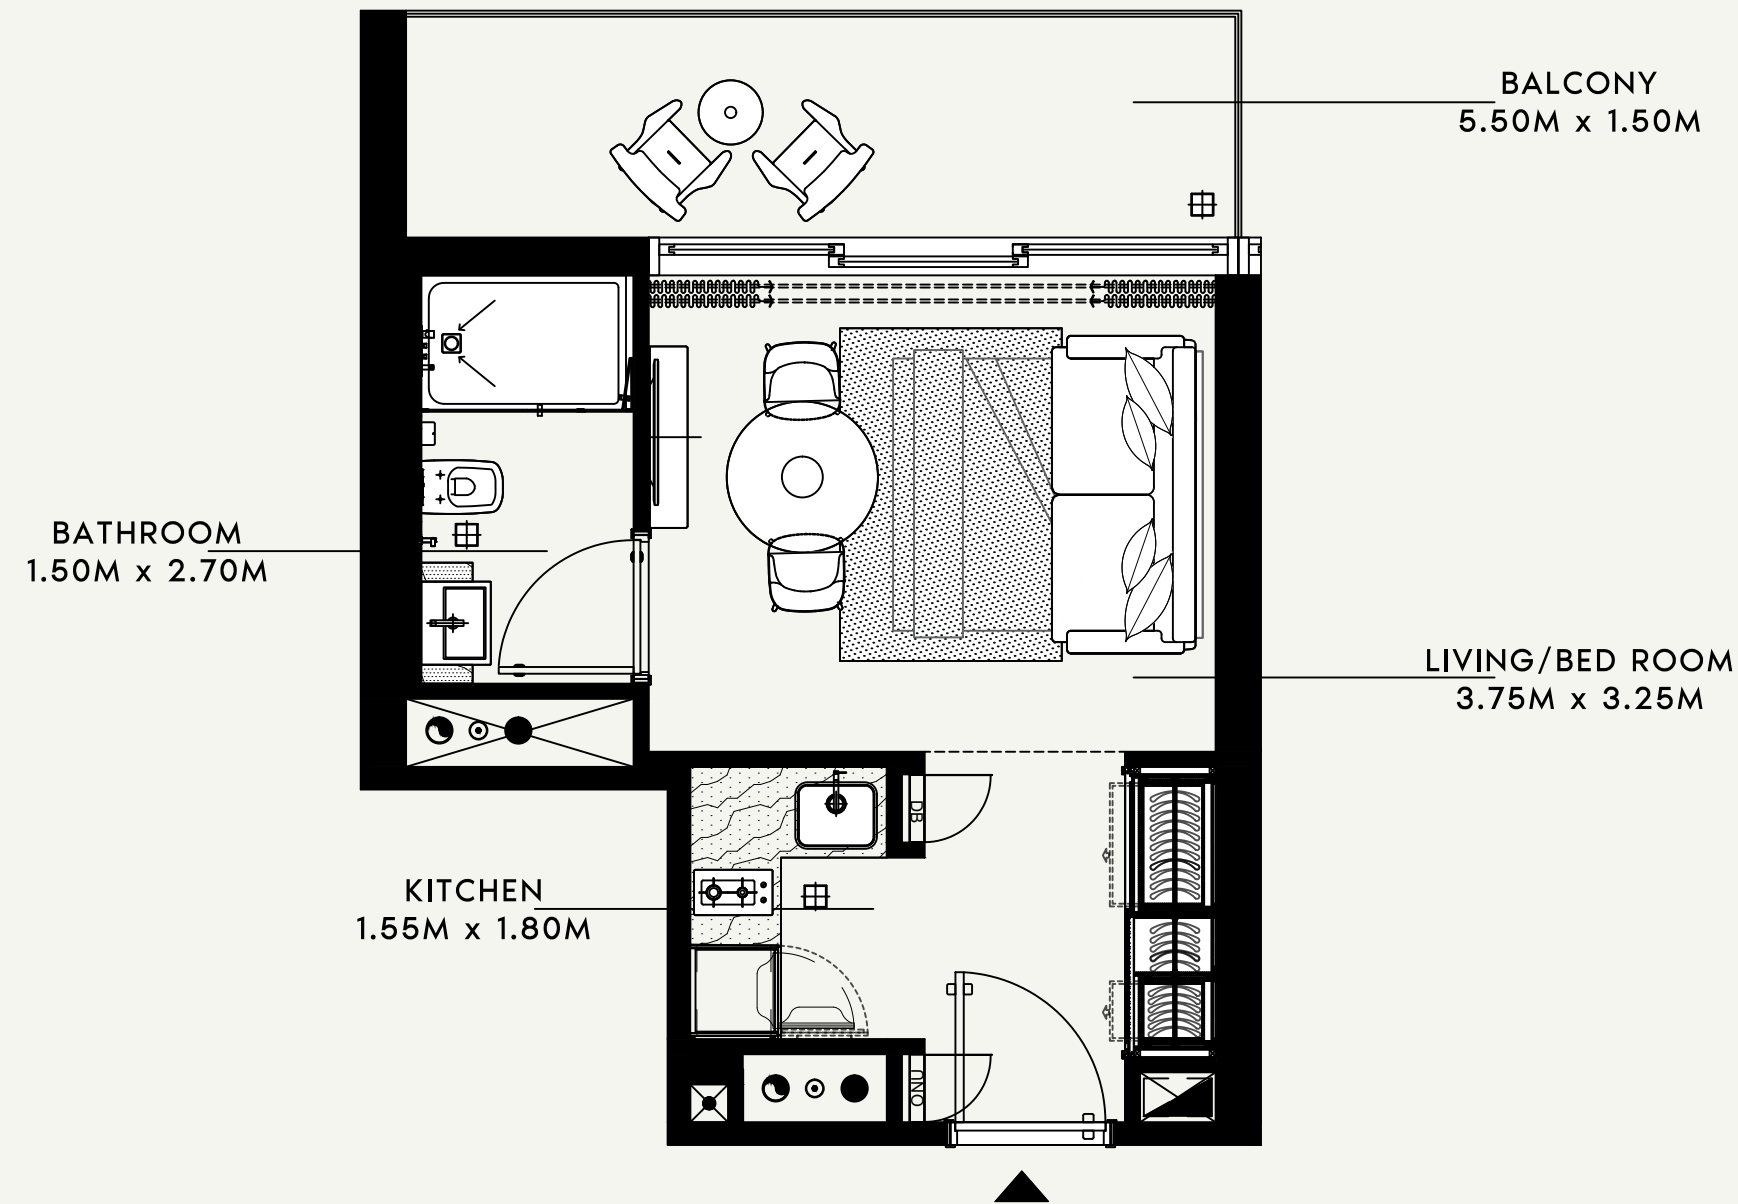

SCALE : N.T.S

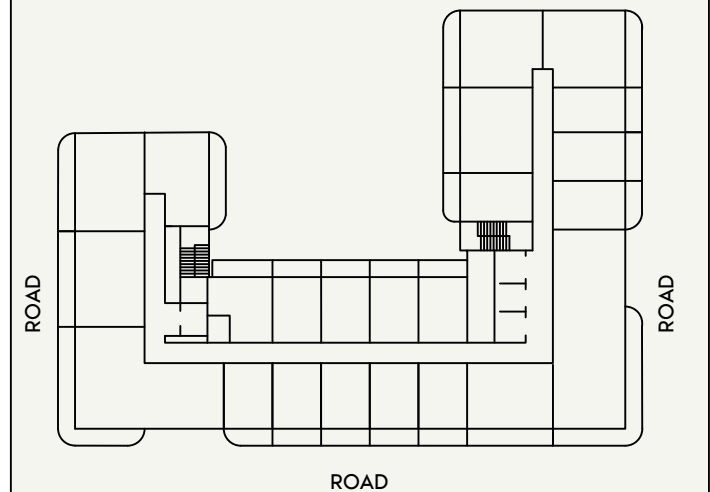

SCALE : N.T.S



SCALE : 1:50



AZIZI

FLOOR NO:

2nd FLOOR

APARTMENT AREA:

283.31 SQ.FT. (26.32 SQ.M.)

DISCLAIMER:

THE COLORED MARKETING FLOOR PLANS PROVIDED BY THE DEVELOPER ARE FOR ILLUSTRATIVE PURPOSES ONLY. ACTUAL DIMENSIONS, LAYOUT, AND FINISHES MAY VARY FROM THOSE DEPICTED IN THE PLANS. FURNITURE, FIXTURES, AND EQUIPMENT SHOWN IN THE PLANS ARE FOR DECORATIVE PURPOSES ONLY AND ARE NOT INCLUDED IN THE PURCHASE OR LEASE OF THE PROPERTY. THE DEVELOPER RESERVES THE RIGHT TO MAKE MODIFICATIONS, REVISIONS, AND CHANGES TO THE FLOOR PLANS, SPECIFICATIONS, AND FEATURES WITHOUT PRIOR NOTICE.

PROJECT NAME / BUILDING:

AFC -054B

UNIT TYPE:

STUDIO (TYPE-02B)

BALCONY AREA:

91.60 SQ.FT. (8.51 SQ.M.)

TOTAL APARTMENT AREA:

374.91 SQ.FT. (34.83 SQ.M.)

APARTMENT NO:

219

SHEET SIZE : A3 DRAWN : RECS ARCHITECTS REVIEWED : HR APPROVED : AS

SCALE : 1:50



FLOOR NO:

2nd FLOOR

UNIT TYPE:

STUDIO (TYPE-01B)

APARTMENT AREA:

251.66 SQ.FT. (23.38 SQ.M.)

BALCONY AREA:

68.35 SQ.FT. (6.35 SQ.M.)

DISCLAIMER:

THE COLORED MARKETING FLOOR PLANS PROVIDED BY THE DEVELOPER ARE FOR ILLUSTRATIVE PURPOSES ONLY. ACTUAL DIMENSIONS, LAYOUT, AND FINISHES MAY VARY FROM THOSE DEPICTED IN THE PLANS. FURNITURE, FIXTURES, AND EQUIPMENT SHOWN IN THE PLANS ARE FOR DECORATIVE PURPOSES ONLY AND ARE NOT INCLUDED IN THE PURCHASE OR LEASE OF THE PROPERTY. THE DEVELOPER RESERVES THE RIGHT TO MAKE MODIFICATIONS, REVISIONS, AND CHANGES TO THE FLOOR PLANS, SPECIFICATIONS, AND FEATURES WITHOUT PRIOR NOTICE.

TOTAL APARTMENT AREA:

320 SQ.FT. (29.73 SQ.M.)


PROJECT NAME / BUILDING:

AFC -054B

APARTMENT NO:

205

KITCHEN
1.80M x 2.50M

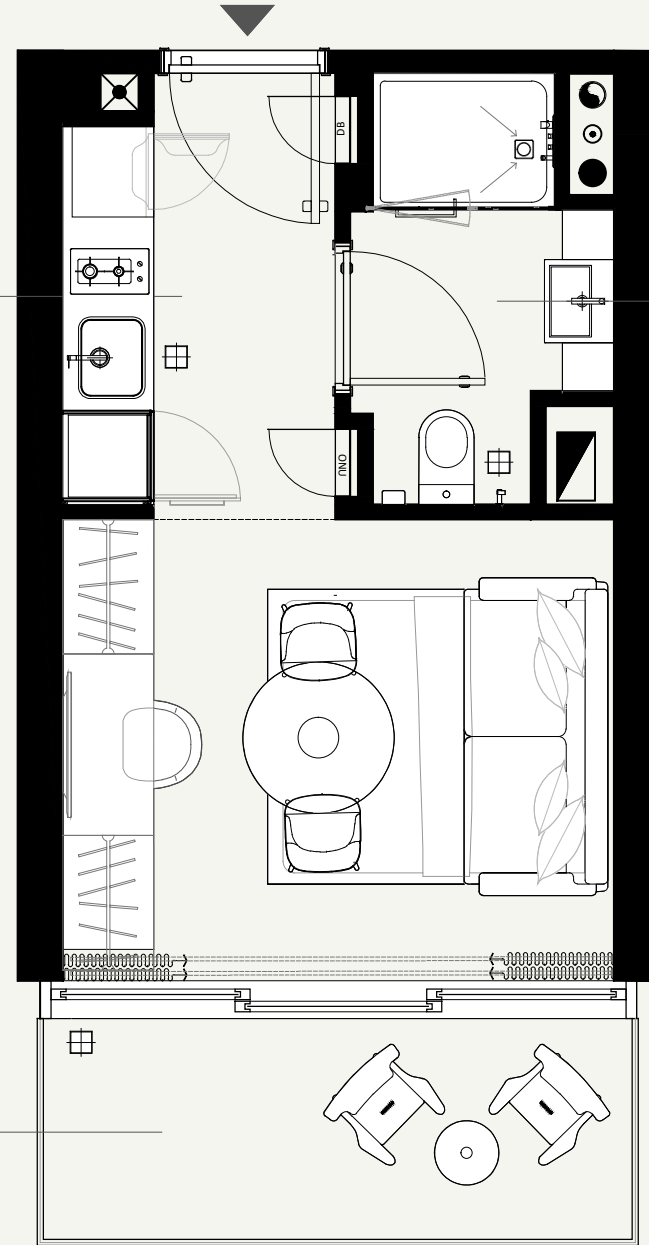


BATHROOM
1.75x2.85M

LIVING/BEDROOM
3.64M x 3.05M

BALCONY
1.50M x 3.93M




SCALE : N.T.S

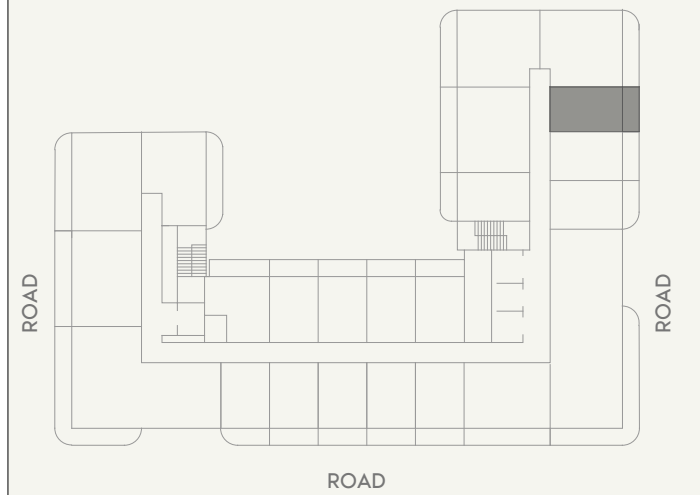

SCALE : N.T.S




SHEET SIZE : A3 DRAWN : RECS ARCHITECTS REVIEWED : HR APPROVED : AS

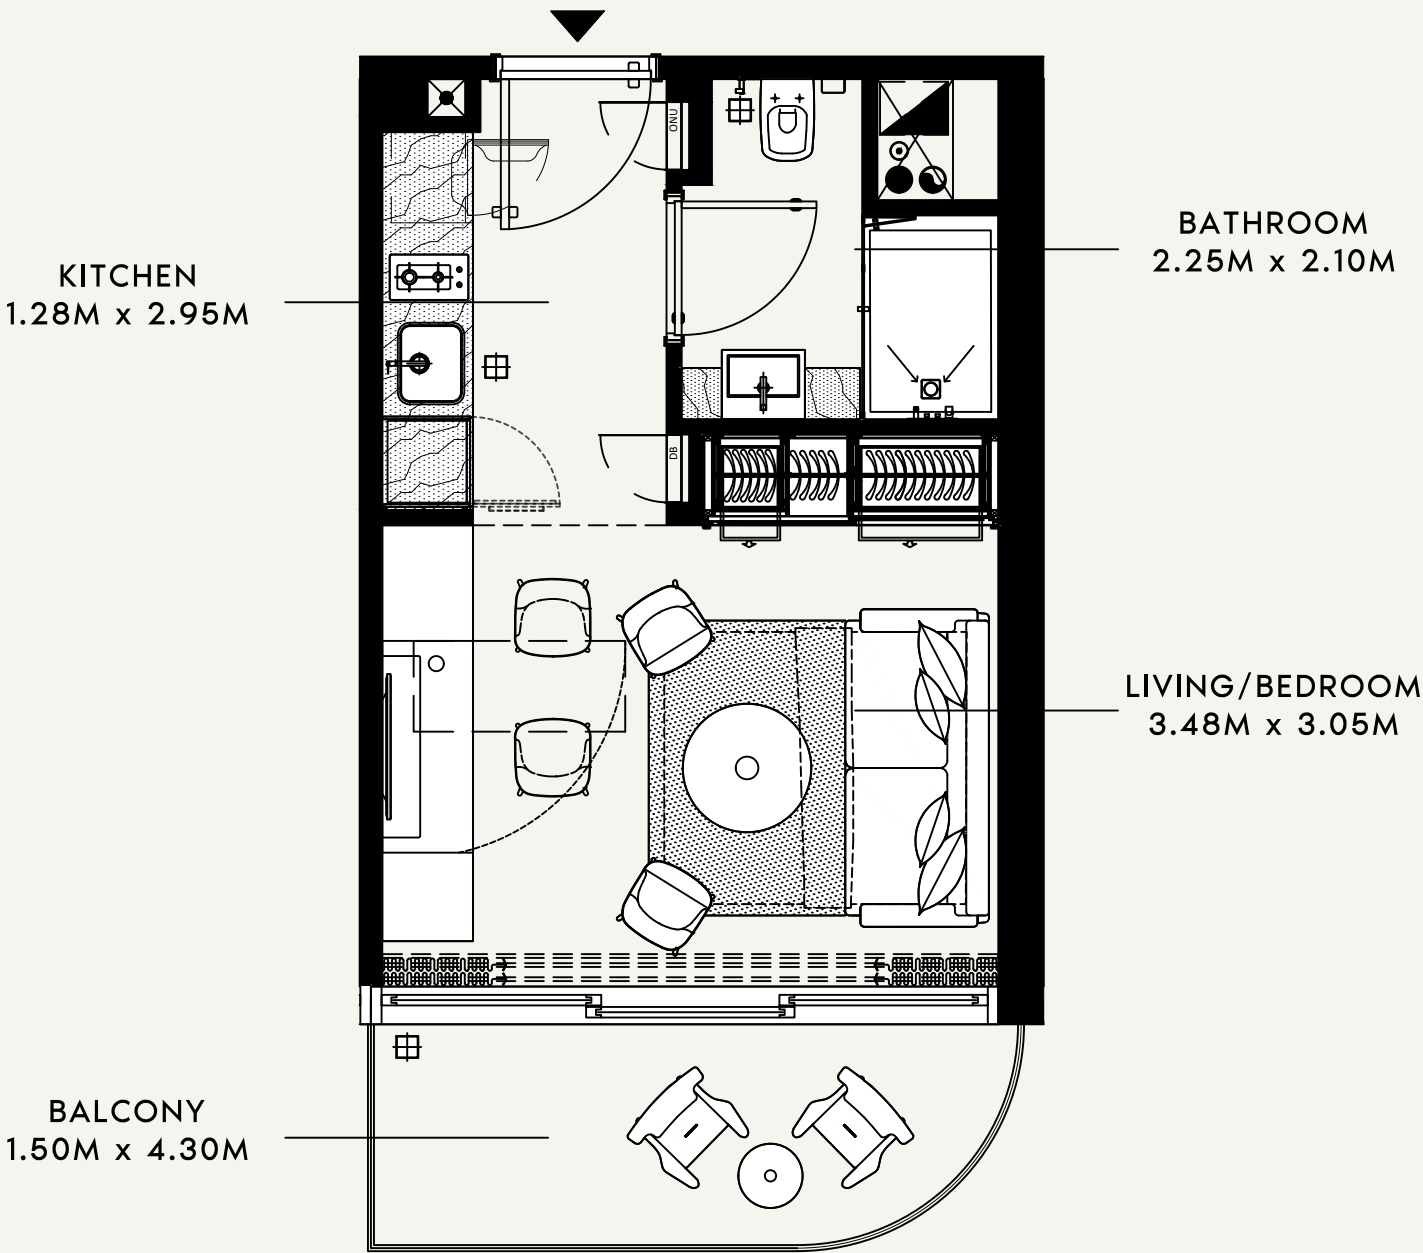

SCALE : 1:50



SCALE : N.T.S

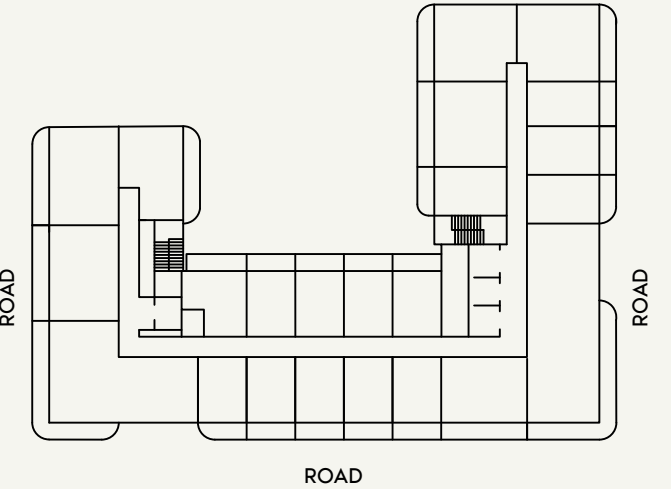

SCALE : N.T.S



FLOOR NO:

2nd FLOOR

UNIT TYPE:

STUDIO (TYPE-02A)

APARTMENT AREA:

277.49 SQ.FT. (25.78 SQ.M.)

BALCONY AREA:

66.30 SQ.FT. (6.16 SQ.M.)

DISCLAIMER:

THE COLORED MARKETING FLOOR PLANS PROVIDED BY THE DEVELOPER ARE FOR ILLUSTRATIVE PURPOSES ONLY. ACTUAL DIMENSIONS, LAYOUT, AND FINISHES MAY VARY FROM THOSE DEPICTED IN THE PLANS. FURNITURE, FIXTURES, AND EQUIPMENT SHOWN IN THE PLANS ARE FOR DECORATIVE PURPOSES ONLY AND ARE NOT INCLUDED IN THE PURCHASE OR LEASE OF THE PROPERTY. THE DEVELOPER RESERVES THE RIGHT TO MAKE MODIFICATIONS, REVISIONS, AND CHANGES TO THE FLOOR PLANS, SPECIFICATIONS, AND FEATURES WITHOUT PRIOR NOTICE.

TOTAL APARTMENT AREA:

343.79 SQ.FT. (31.94 SQ.M.)

PROJECT NAME / BUILDING:



AFC -054B

APARTMENT NO:


201

SHEET SIZE : A3 DRAWN : RECS ARCHITECTS REVIEWED : HR APPROVED : AS

SCALE : 1:50

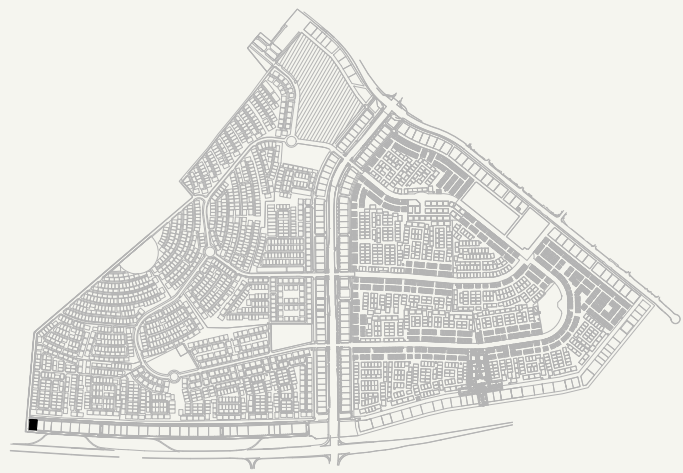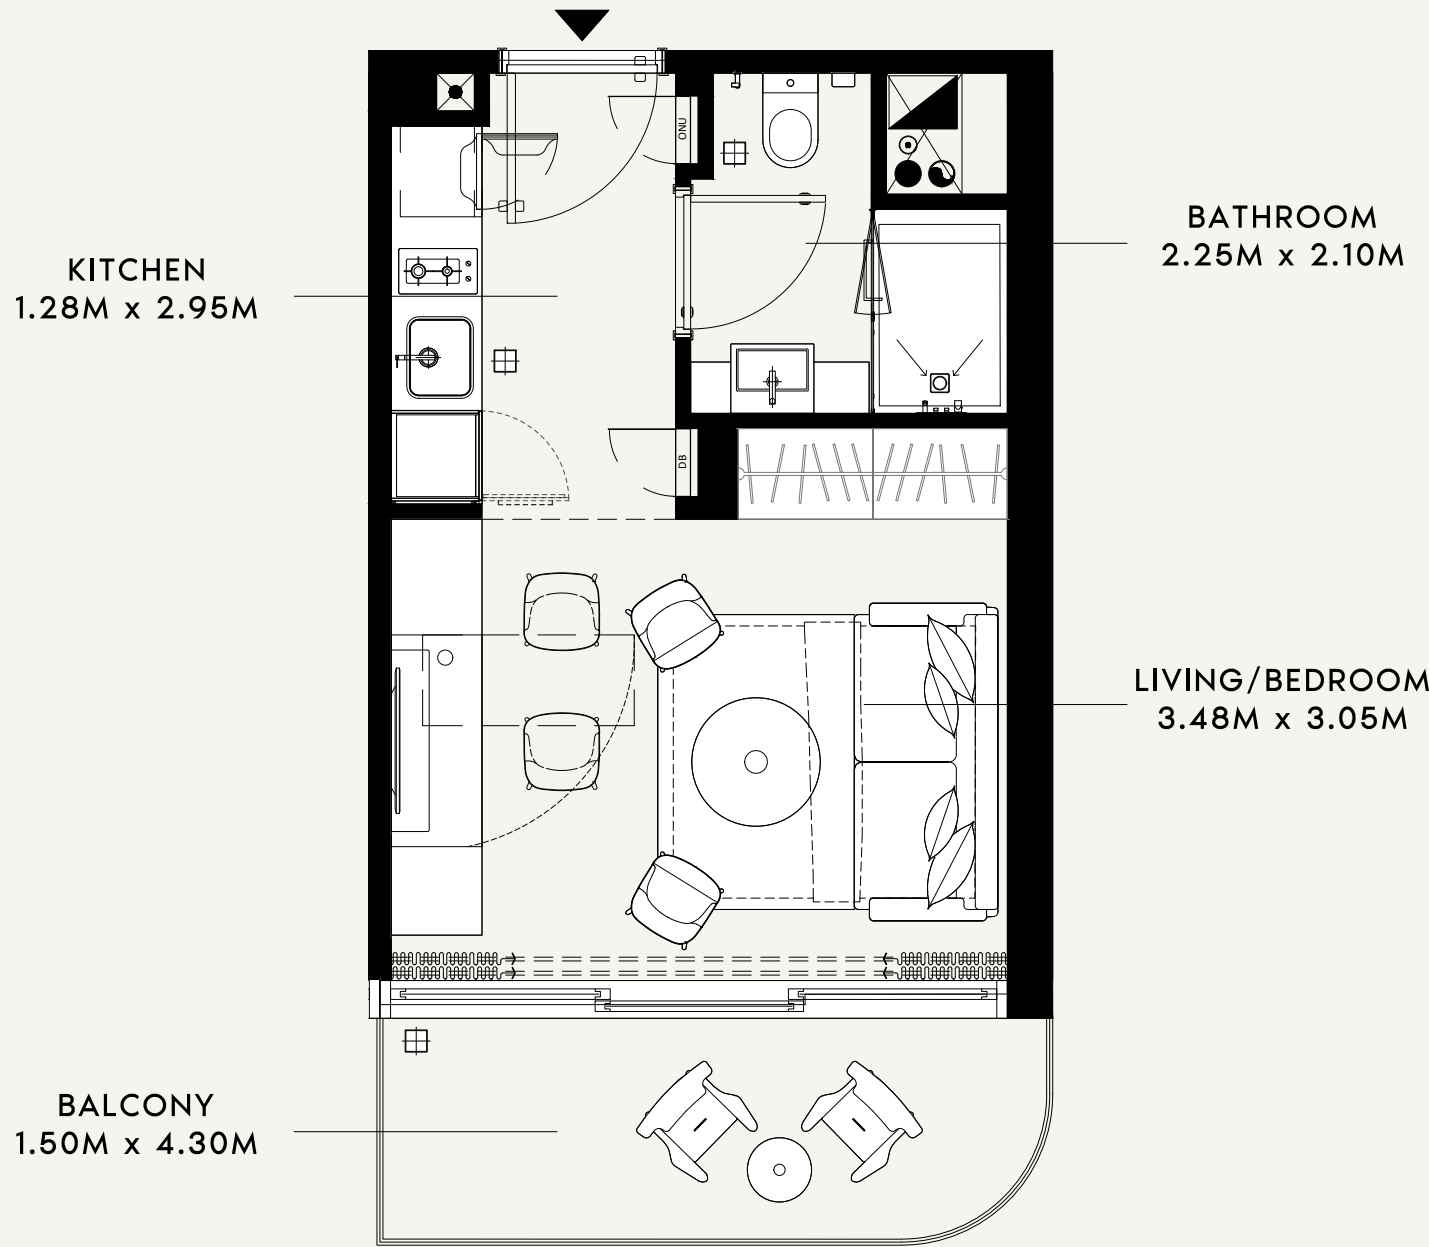

SCALE : N.T.S

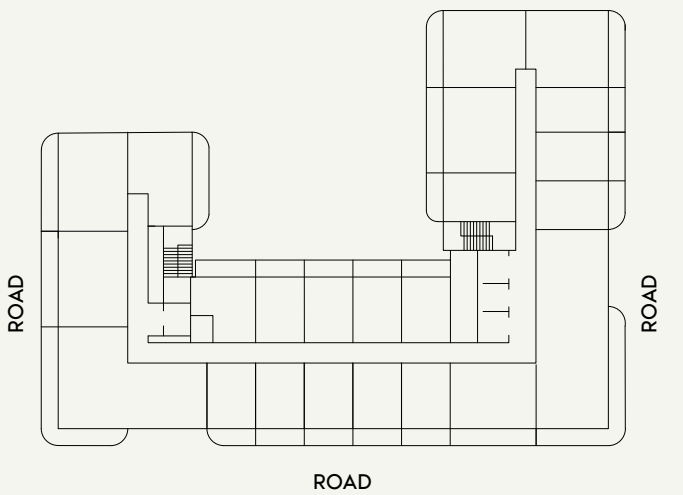

SCALE : N.T.S



FLOOR NO:

2nd FLOOR

UNIT TYPE:

STUDIO (TYPE-02A)

APARTMENT AREA:

275.12 SQ.FT. (25.56 SQ.M.)

BALCONY AREA:

73.73 SQ.FT. (6.85 SQ.M.)

DISCLAIMER:

THE COLORED MARKETING FLOOR PLANS PROVIDED BY THE DEVELOPER ARE FOR ILLUSTRATIVE PURPOSES ONLY. ACTUAL DIMENSIONS, LAYOUT, AND FINISHES MAY VARY FROM THOSE DEPICTED IN THE PLANS. FURNITURE, FIXTURES, AND EQUIPMENT SHOWN IN THE PLANS ARE FOR DECORATIVE PURPOSES ONLY AND ARE NOT INCLUDED IN THE PURCHASE OR LEASE OF THE PROPERTY. THE DEVELOPER RESERVES THE RIGHT TO MAKE MODIFICATIONS, REVISIONS, AND CHANGES TO THE FLOOR PLANS, SPECIFICATIONS, AND FEATURES WITHOUT PRIOR NOTICE.

TOTAL APARTMENT AREA:

348.85 SQ.FT. (32.41 SQ.M.)

PROJECT NAME / BUILDING:

AFC -054B

APARTMENT NO:

201

SHEET SIZE : A3 DRAWN : RECS ARCHITECTS REVIEWED : HR APPROVED : AS

SCALE : 1:50



FLOOR NO:

2nd FLOOR

UNIT TYPE:

STUDIO (TYPE-02C)

APARTMENT AREA:

277.81 SQ.FT. (25.81 SQ.M.)

BALCONY AREA:

72.01 SQ.FT. (6.69 SQ.M.)

DISCLAIMER:

THE COLORED MARKETING FLOOR PLANS PROVIDED BY THE DEVELOPER ARE FOR ILLUSTRATIVE PURPOSES ONLY. ACTUAL DIMENSIONS, LAYOUT, AND FINISHES MAY VARY FROM THOSE DEPICTED IN THE PLANS. FURNITURE, FIXTURES, AND EQUIPMENT SHOWN IN THE PLANS ARE FOR DECORATIVE PURPOSES ONLY AND ARE NOT INCLUDED IN THE PURCHASE OR LEASE OF THE PROPERTY. THE DEVELOPER RESERVES THE RIGHT TO MAKE MODIFICATIONS, REVISIONS, AND CHANGES TO THE FLOOR PLANS, SPECIFICATIONS, AND FEATURES WITHOUT PRIOR NOTICE.

TOTAL APARTMENT AREA:

349.82 SQ.FT. (32.5 SQ.M.)

PROJECT NAME / BUILDING:

AFC -054B

APARTMENT NO:

206, 207


KITCHEN
1.88M x 2.95M

BATHROOM
2.25M x 2.10M

LIVING/BEDROOM
4.07M x 3.05M




BALCONY
1.50M x 4.30M

SCALE : N.T.S

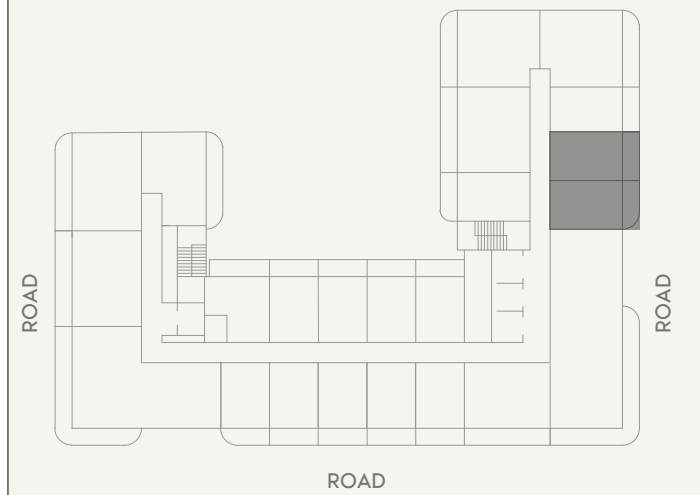

SCALE : N.T.S

SHEET SIZE : A3 DRAWN : RECS ARCHITECTS REVIEWED : HR APPROVED : AS

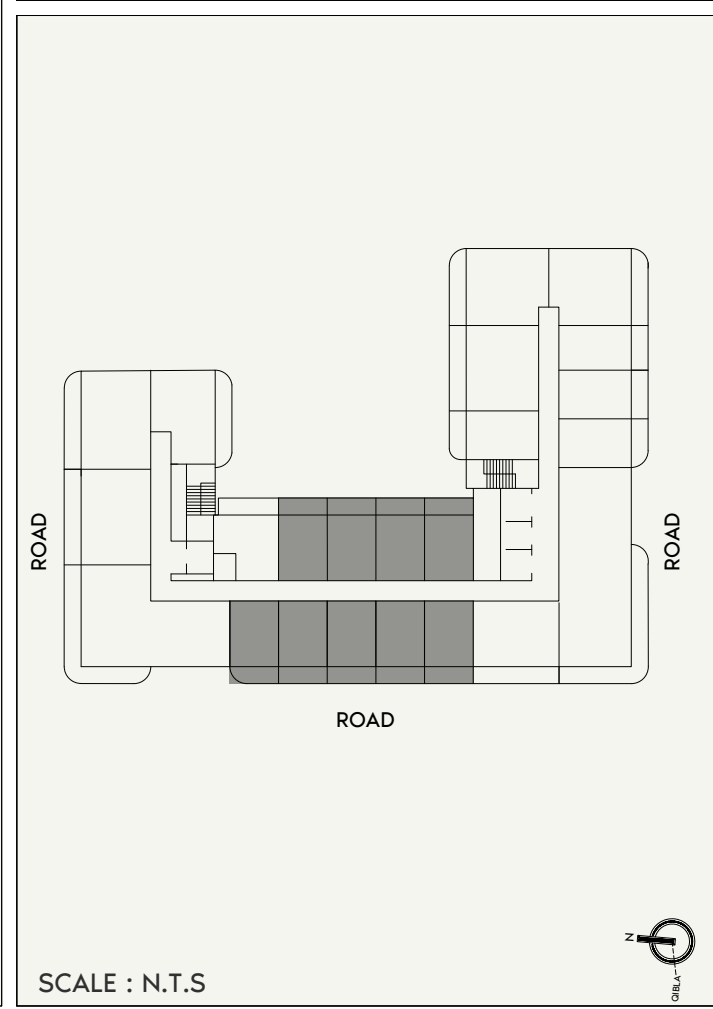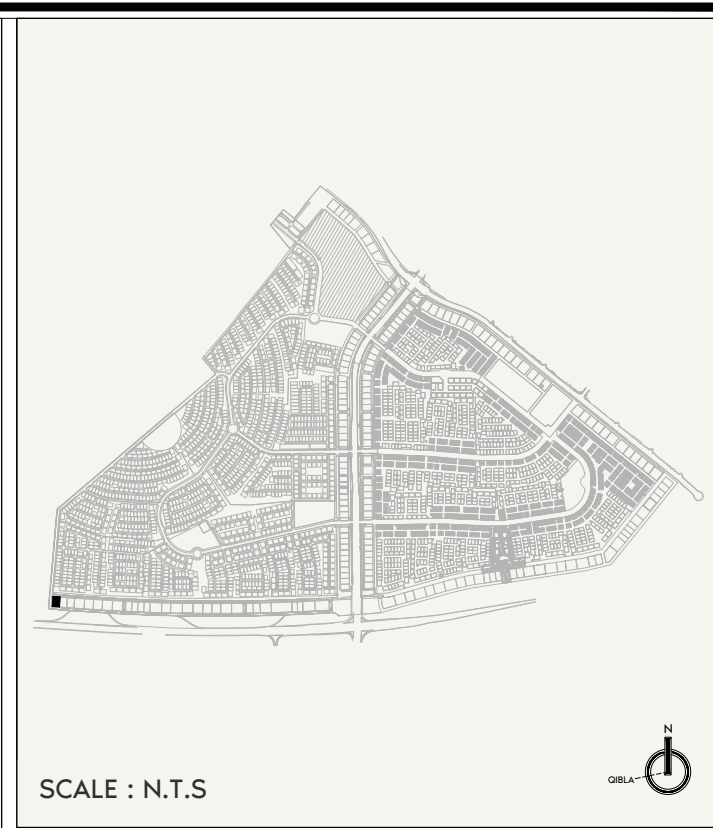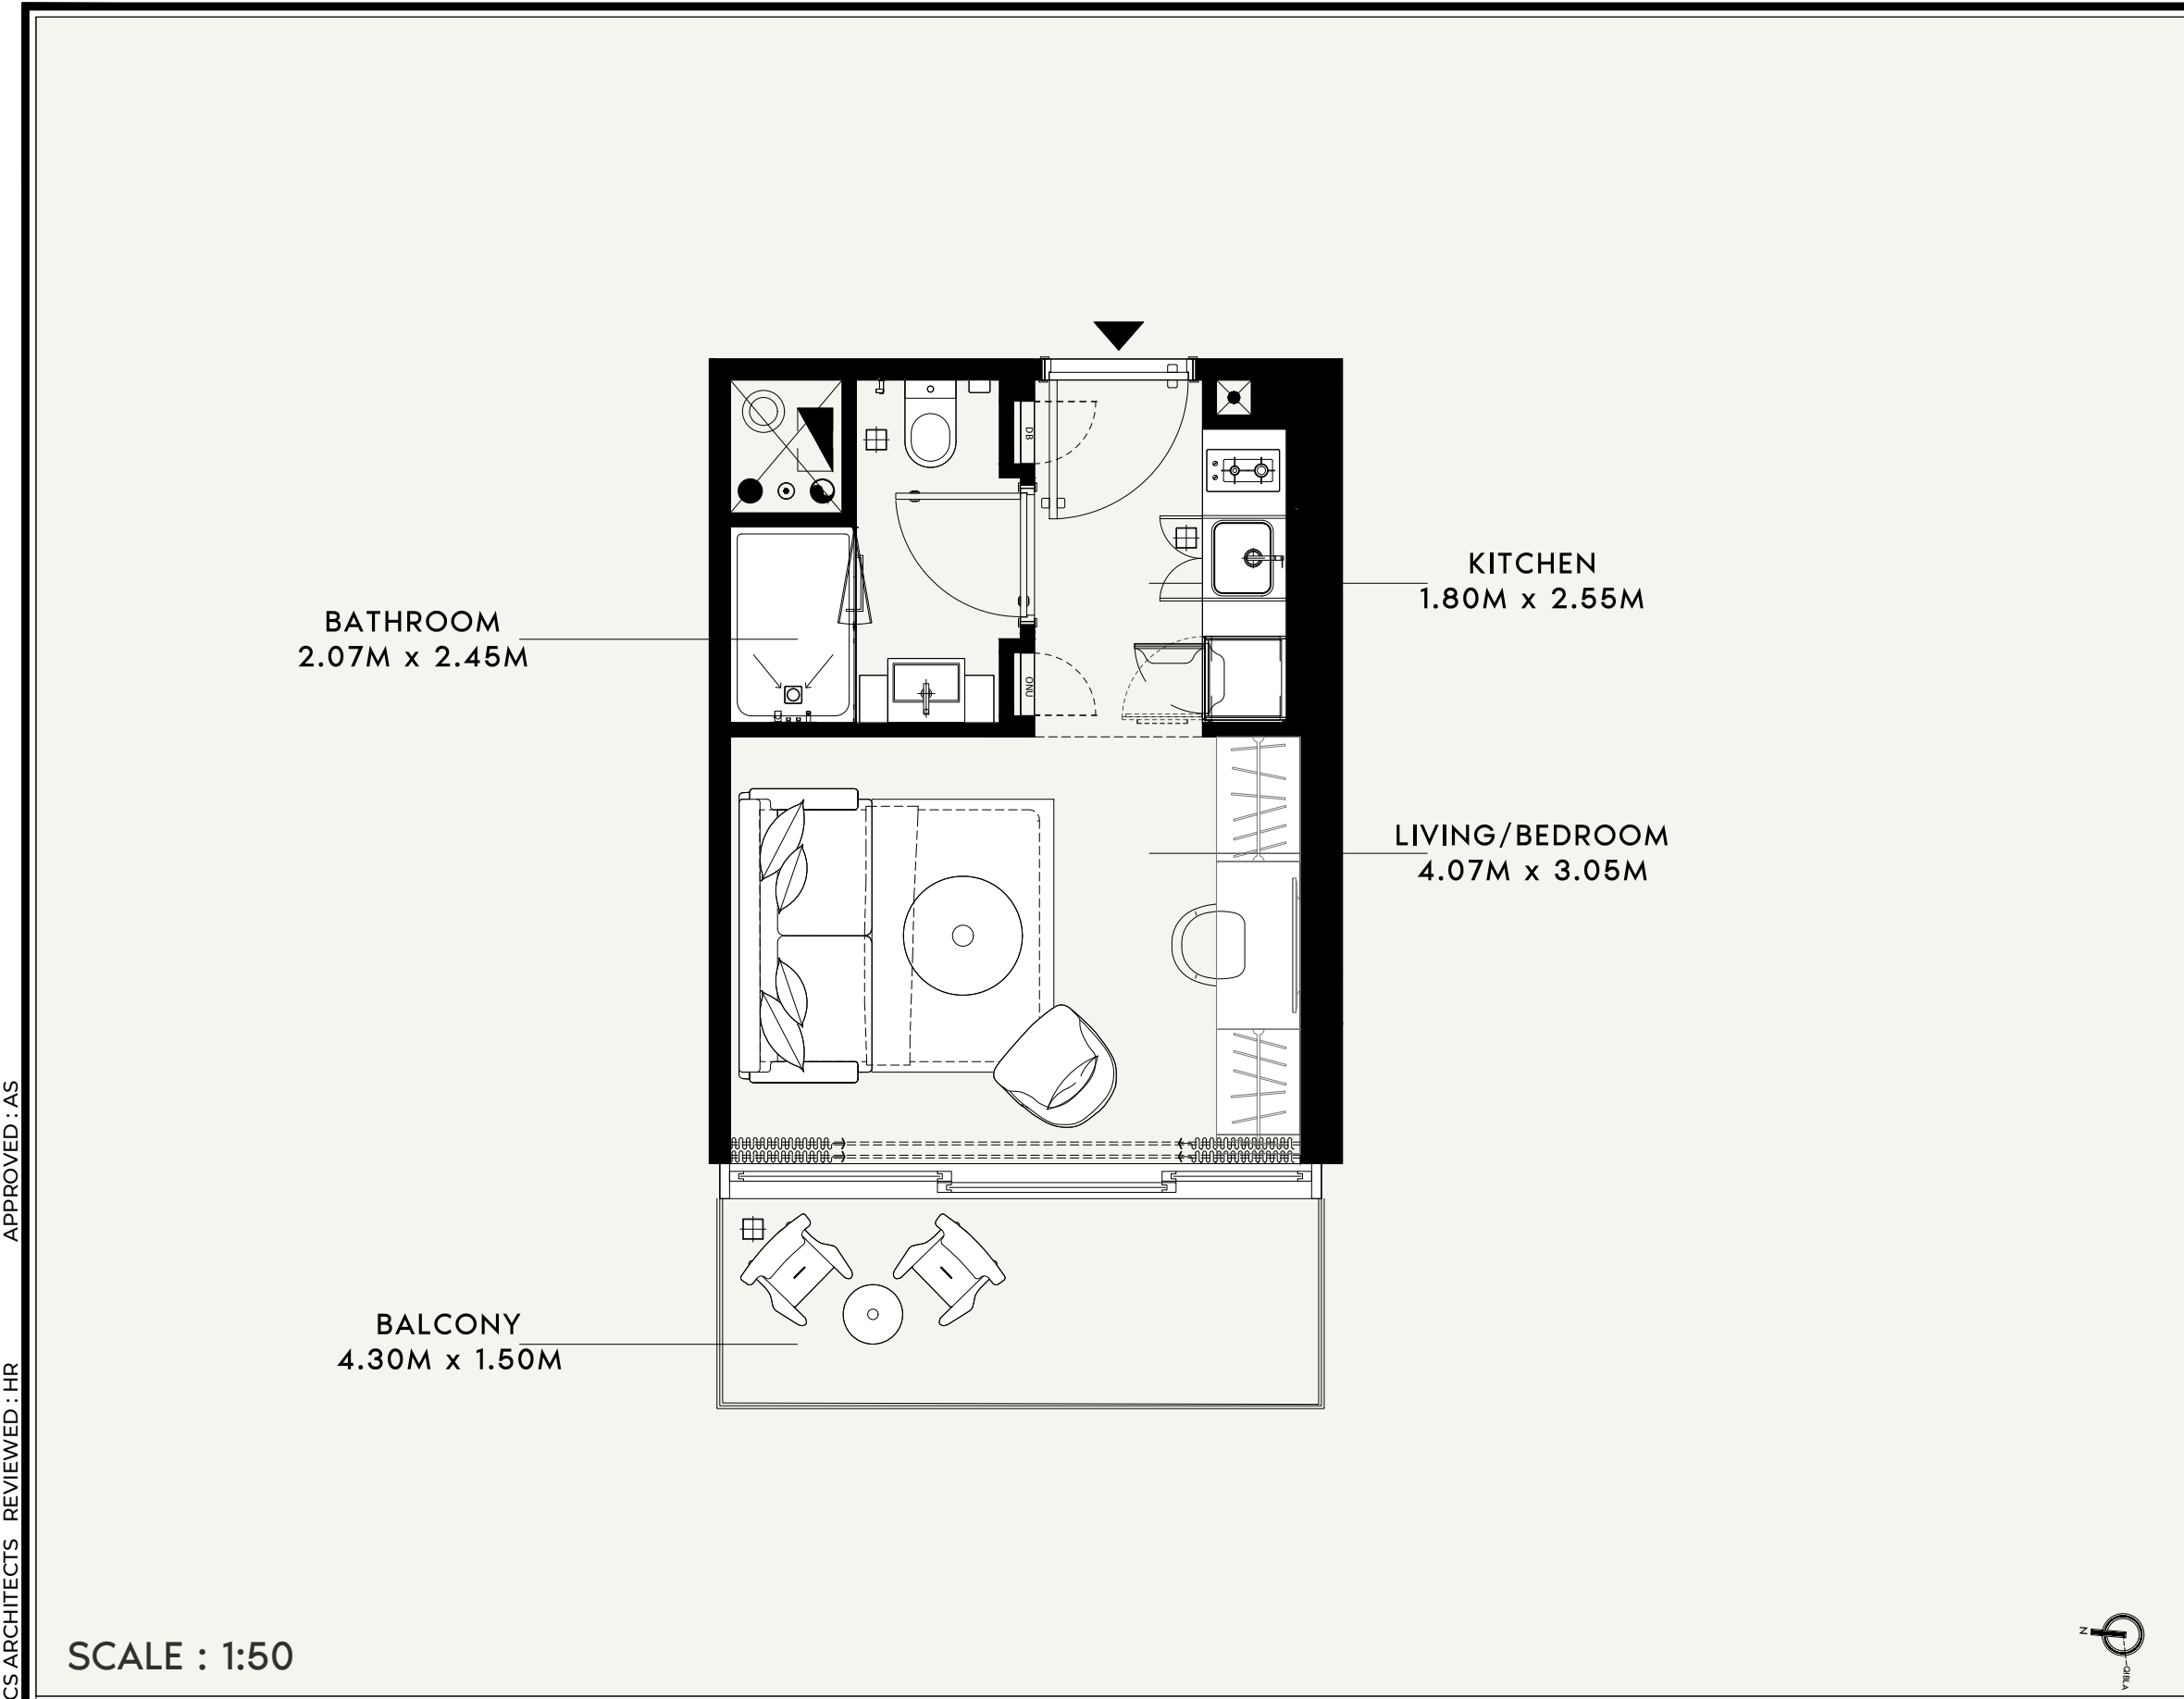

FLOOR NO:

2nd FLOOR

UNIT TYPE:

STUDIO (TYPE-01A)

APARTMENT AREA:

258.87 SQ.FT. (24.05 SQ.M.)

BALCONY AREA:

68.85 SQ.FT. (6.49 SQ.M.)

DISCLAIMER:

THE COLORED MARKETING FLOOR PLANS PROVIDED BY THE DEVELOPER ARE FOR ILLUSTRATIVE PURPOSES ONLY. ACTUAL DIMENSIONS, LAYOUT, AND FINISHES MAY VARY FROM THOSE DEPICTED IN THE PLANS. FURNITURE, FIXTURES, AND EQUIPMENT SHOWN IN THE PLANS ARE FOR DECORATIVE PURPOSES ONLY AND ARE NOT INCLUDED IN THE PURCHASE OR LEASE OF THE PROPERTY. THE DEVELOPER RESERVES THE RIGHT TO MAKE MODIFICATIONS, REVISIONS, AND CHANGES TO THE FLOOR PLANS, SPECIFICATIONS, AND FEATURES WITHOUT PRIOR NOTICE.

TOTAL APARTMENT AREA:

328.73 SQ.FT. (30.54 SQ.M.)


PROJECT NAME / BUILDING:

AFC -054B


APARTMENT NO:

210-214 , 220-223


SHEET SIZE : A3 DRAWN : RECS ARCHITECTS REVIEWED : HR APPROVED : AS

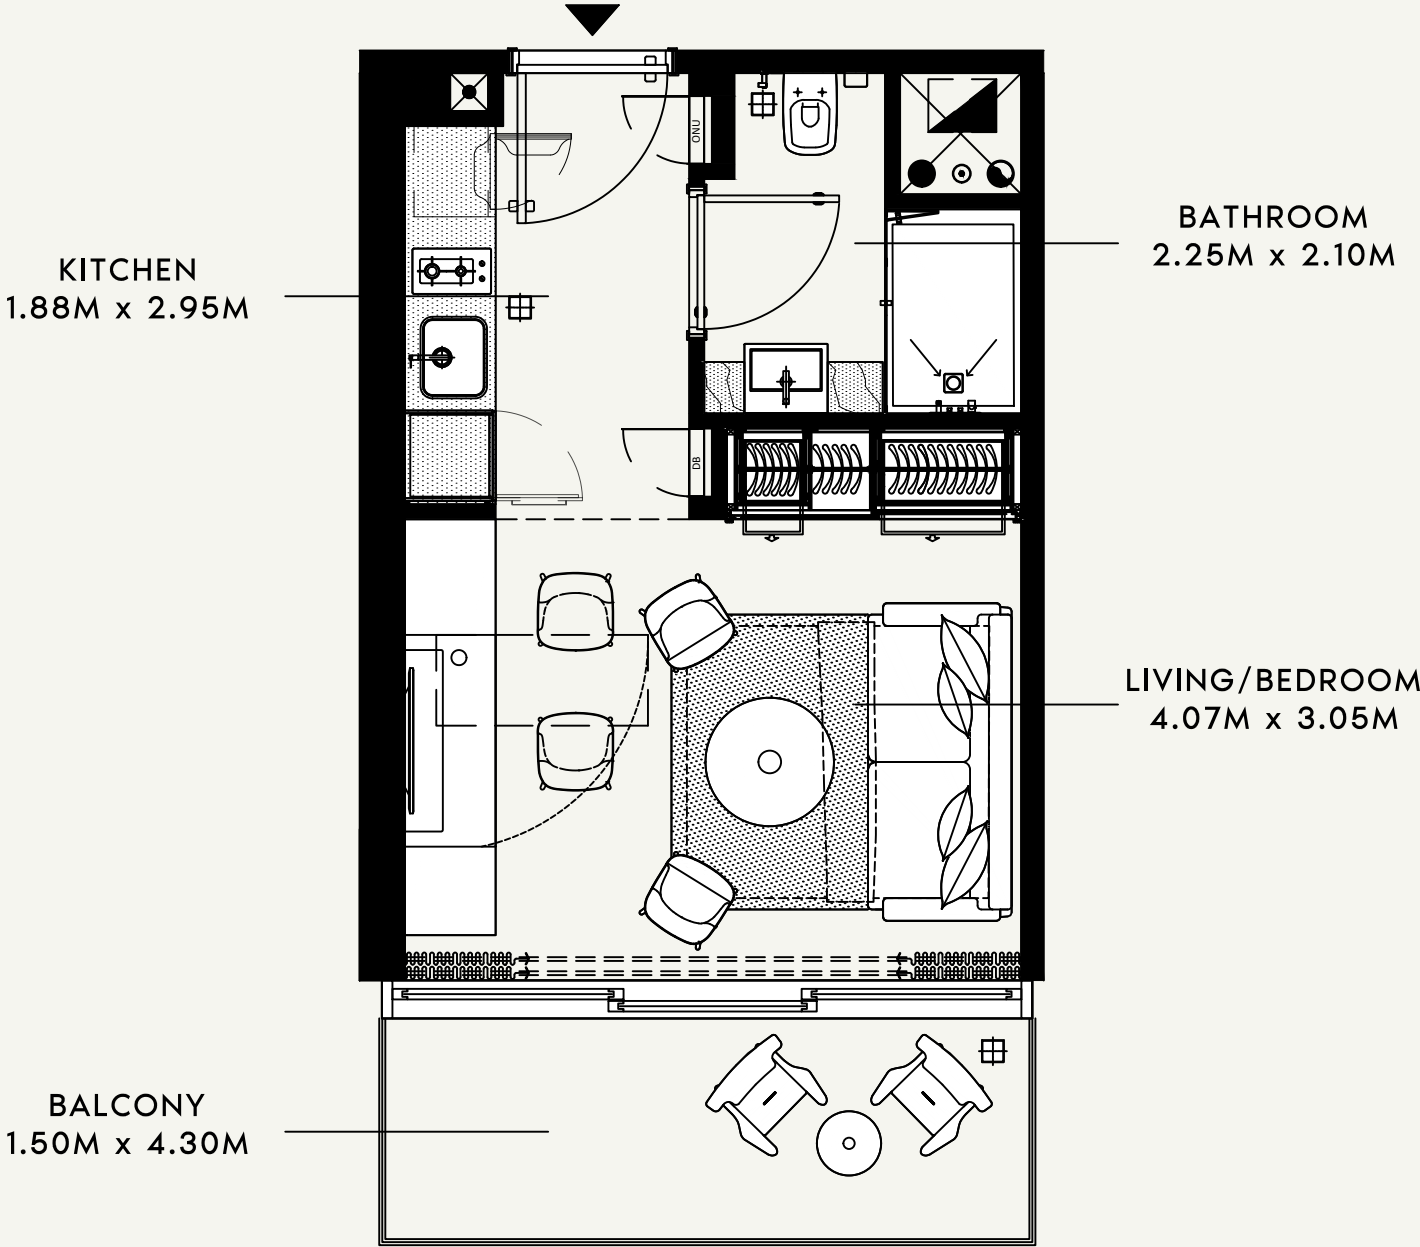

SCALE : 1:50

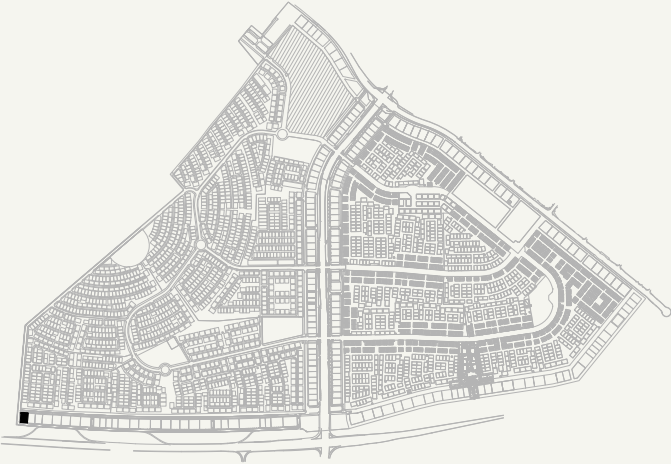

SCALE : N.T.S

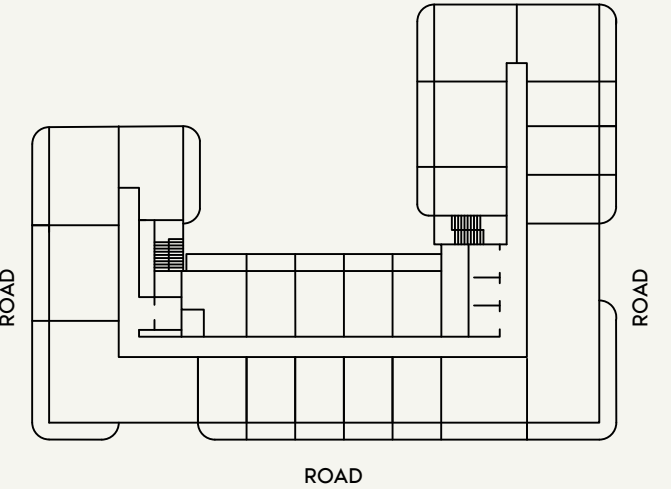

SCALE : N.T.S



FLOOR NO:

2nd FLOOR

UNIT TYPE:

STUDIO (TYPE-02C)

APARTMENT AREA:

277.60 SQ.FT. (25.79 SQ.M.)

BALCONY AREA:

72.01 SQ.FT. (6.69 SQ.M.)

DISCLAIMER:

THE COLORED MARKETING FLOOR PLANS PROVIDED BY THE DEVELOPER ARE FOR ILLUSTRATIVE PURPOSES ONLY. ACTUAL DIMENSIONS, LAYOUT, AND FINISHES MAY VARY FROM THOSE DEPICTED IN THE PLANS. FURNITURE, FIXTURES, AND EQUIPMENT SHOWN IN THE PLANS ARE FOR DECORATIVE PURPOSES ONLY AND ARE NOT INCLUDED IN THE PURCHASE OR LEASE OF THE PROPERTY. THE DEVELOPER RESERVES THE RIGHT TO MAKE MODIFICATIONS, REVISIONS, AND CHANGES TO THE FLOOR PLANS, SPECIFICATIONS, AND FEATURES WITHOUT PRIOR NOTICE.

TOTAL APARTMENT AREA:

349.61 SQ.FT. (32.48 SQ.M.)


PROJECT NAME / BUILDING:

AFC -054B

APARTMENT NO:

206


SHEET SIZE : A3 DRAWN : RECS ARCHITECTS REVIEWED : HR APPROVED : AS

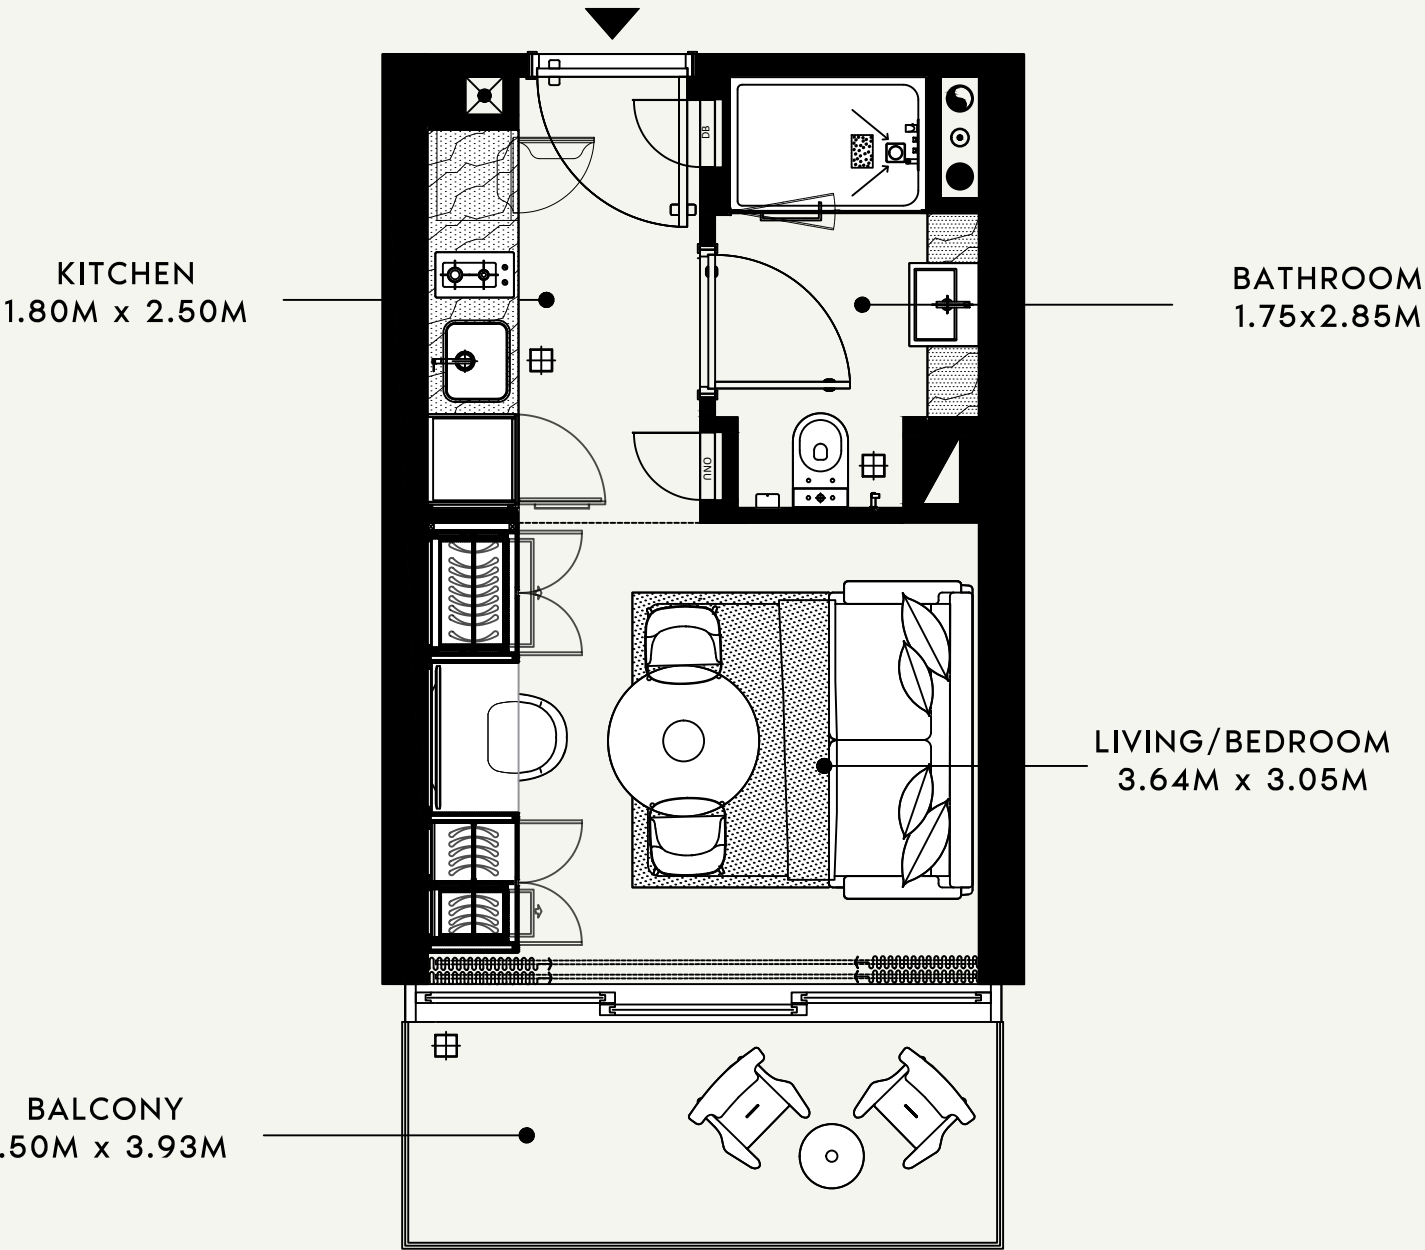

SCALE : 1:50



SCALE : N.T.S

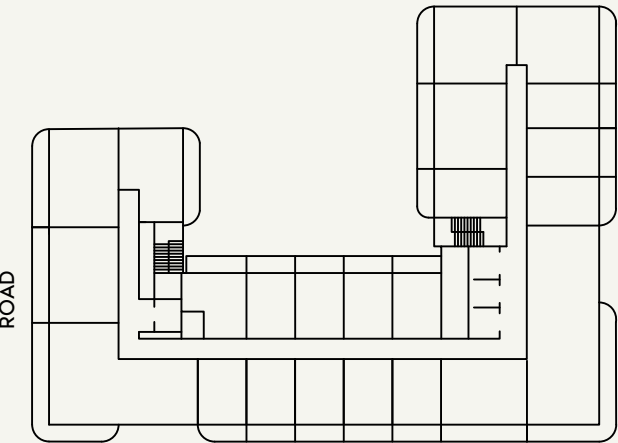

SCALE : N.T.S



FLOOR NO:

2nd FLOOR

UNIT TYPE:

STUDIO (TYPE-01B)

APARTMENT AREA:

253.81 SQ.FT. (23.58 SQ.M.)

BALCONY AREA:

68.35 SQ.FT. (6.35 SQ.M.)

DISCLAIMER:

THE COLORED MARKETING FLOOR PLANS PROVIDED BY THE DEVELOPER ARE FOR ILLUSTRATIVE PURPOSES ONLY. ACTUAL DIMENSIONS, LAYOUT, AND FINISHES MAY VARY FROM THOSE DEPICTED IN THE PLANS. FURNITURE, FIXTURES, AND EQUIPMENT SHOWN IN THE PLANS ARE FOR DECORATIVE PURPOSES ONLY AND ARE NOT INCLUDED IN THE PURCHASE OR LEASE OF THE PROPERTY. THE DEVELOPER RESERVES THE RIGHT TO MAKE MODIFICATIONS, REVISIONS, AND CHANGES TO THE FLOOR PLANS, SPECIFICATIONS, AND FEATURES WITHOUT PRIOR NOTICE.

TOTAL APARTMENT AREA:

322.16 SQ.FT. (29.93 SQ.M.)



PROJECT NAME / BUILDING:

AFC -054B

APARTMENT NO:

205

SHEET SIZE : A3 DRAWN : RECS ARCHITECTS REVIEWED : HR APPROVED : AS

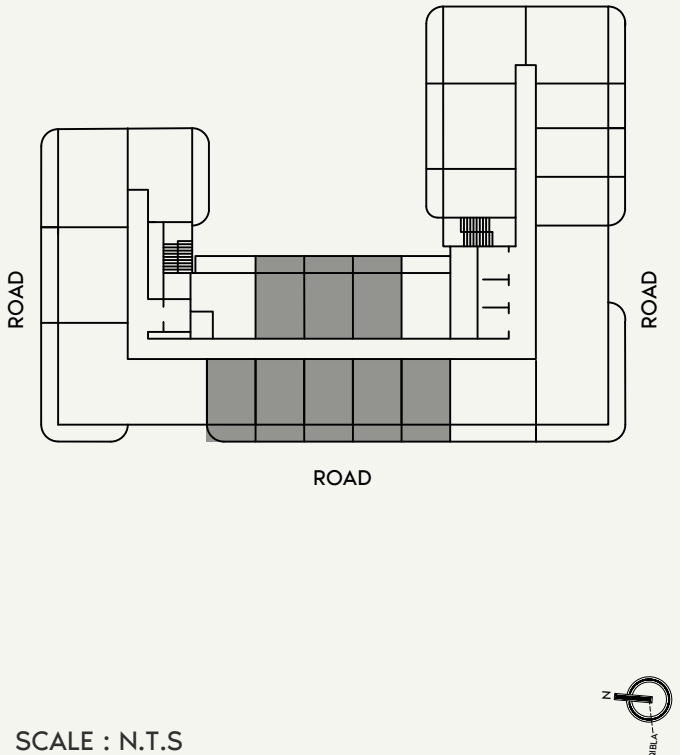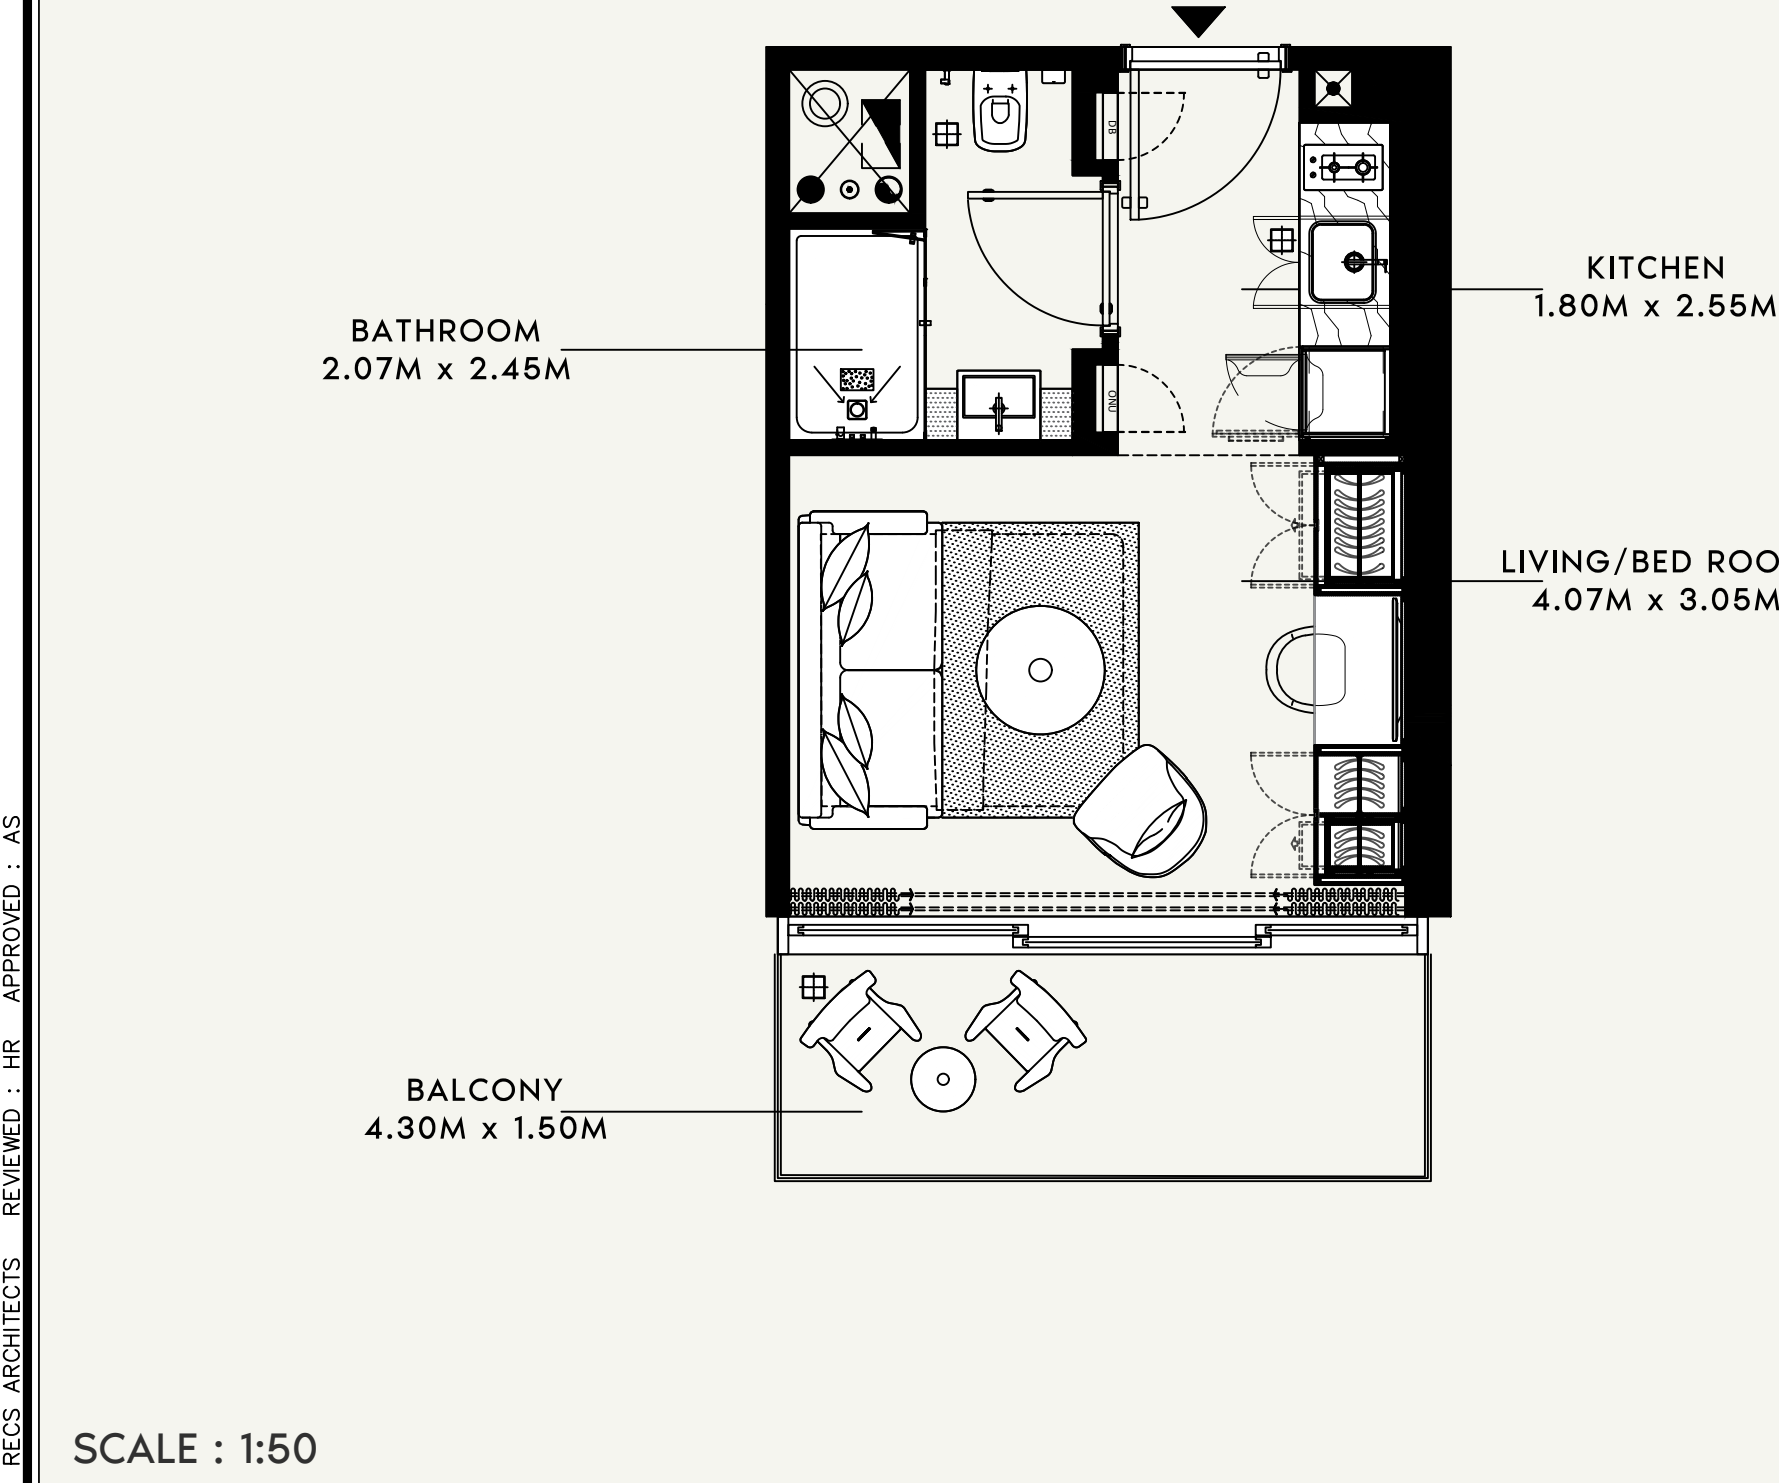

FLOOR NO:

2nd FLOOR

UNIT TYPE:

STUDIO (TYPE-01A)

APARTMENT AREA:

258.87 SQ.FT. (24.05 SQ.M.)

BALCONY AREA:

68.85 SQ.FT. (6.49 SQ.M.)

DISCLAIMER:

THE COLORED MARKETING FLOOR PLANS PROVIDED BY THE DEVELOPER ARE FOR ILLUSTRATIVE PURPOSES ONLY. ACTUAL DIMENSIONS, LAYOUT, AND FINISHES MAY VARY FROM THOSE DEPICTED IN THE PLANS. FURNITURE, FIXTURES, AND EQUIPMENT SHOWN IN THE PLANS ARE FOR DECORATIVE PURPOSES ONLY AND ARE NOT INCLUDED IN THE PURCHASE OR LEASE OF THE PROPERTY. THE DEVELOPER RESERVES THE RIGHT TO MAKE MODIFICATIONS, REVISIONS, AND CHANGES TO THE FLOOR PLANS, SPECIFICATIONS, AND FEATURES WITHOUT PRIOR NOTICE.

TOTAL APARTMENT AREA:

328.73 SQ.FT. (30.54 SQ.M.)




PROJECT NAME / BUILDING:


AFC -054B

APARTMENT NO:

210-214 , 220-222

SHEET SIZE : A3 DRAWN : RECS ARCHITECTS REVIEWED : HR APPROVED : AS

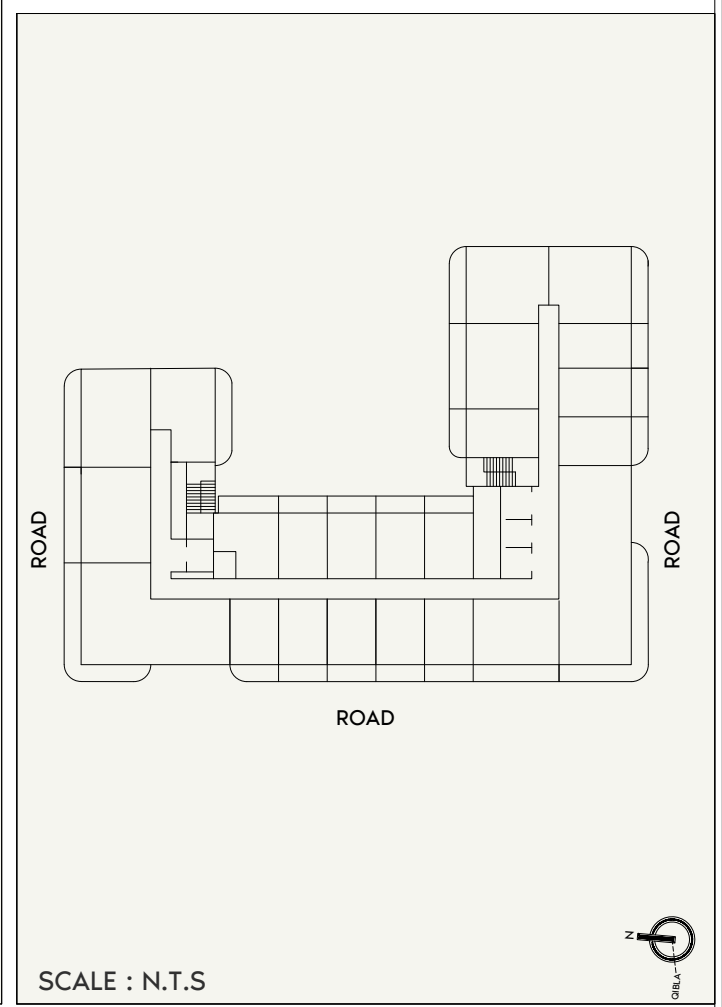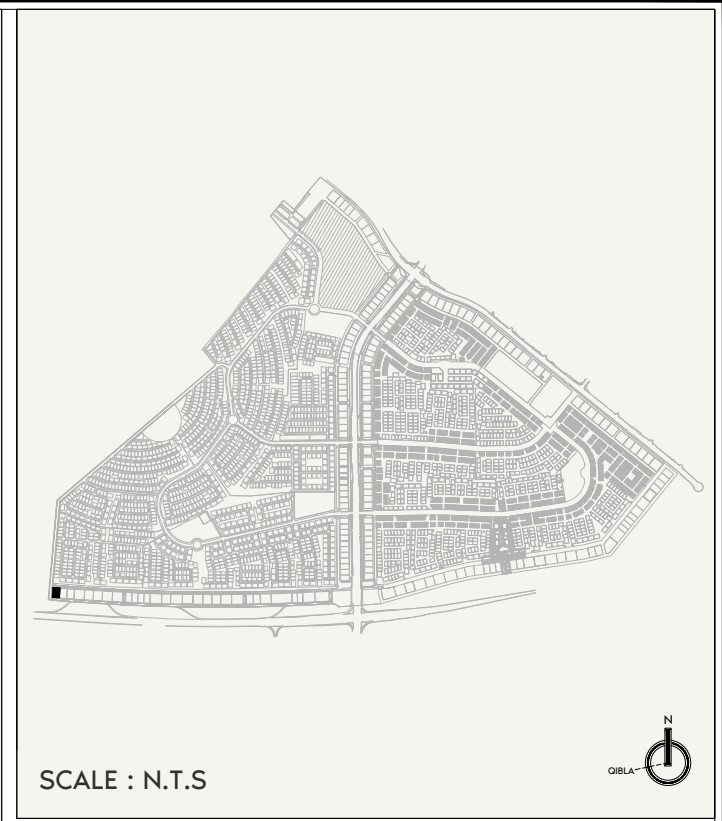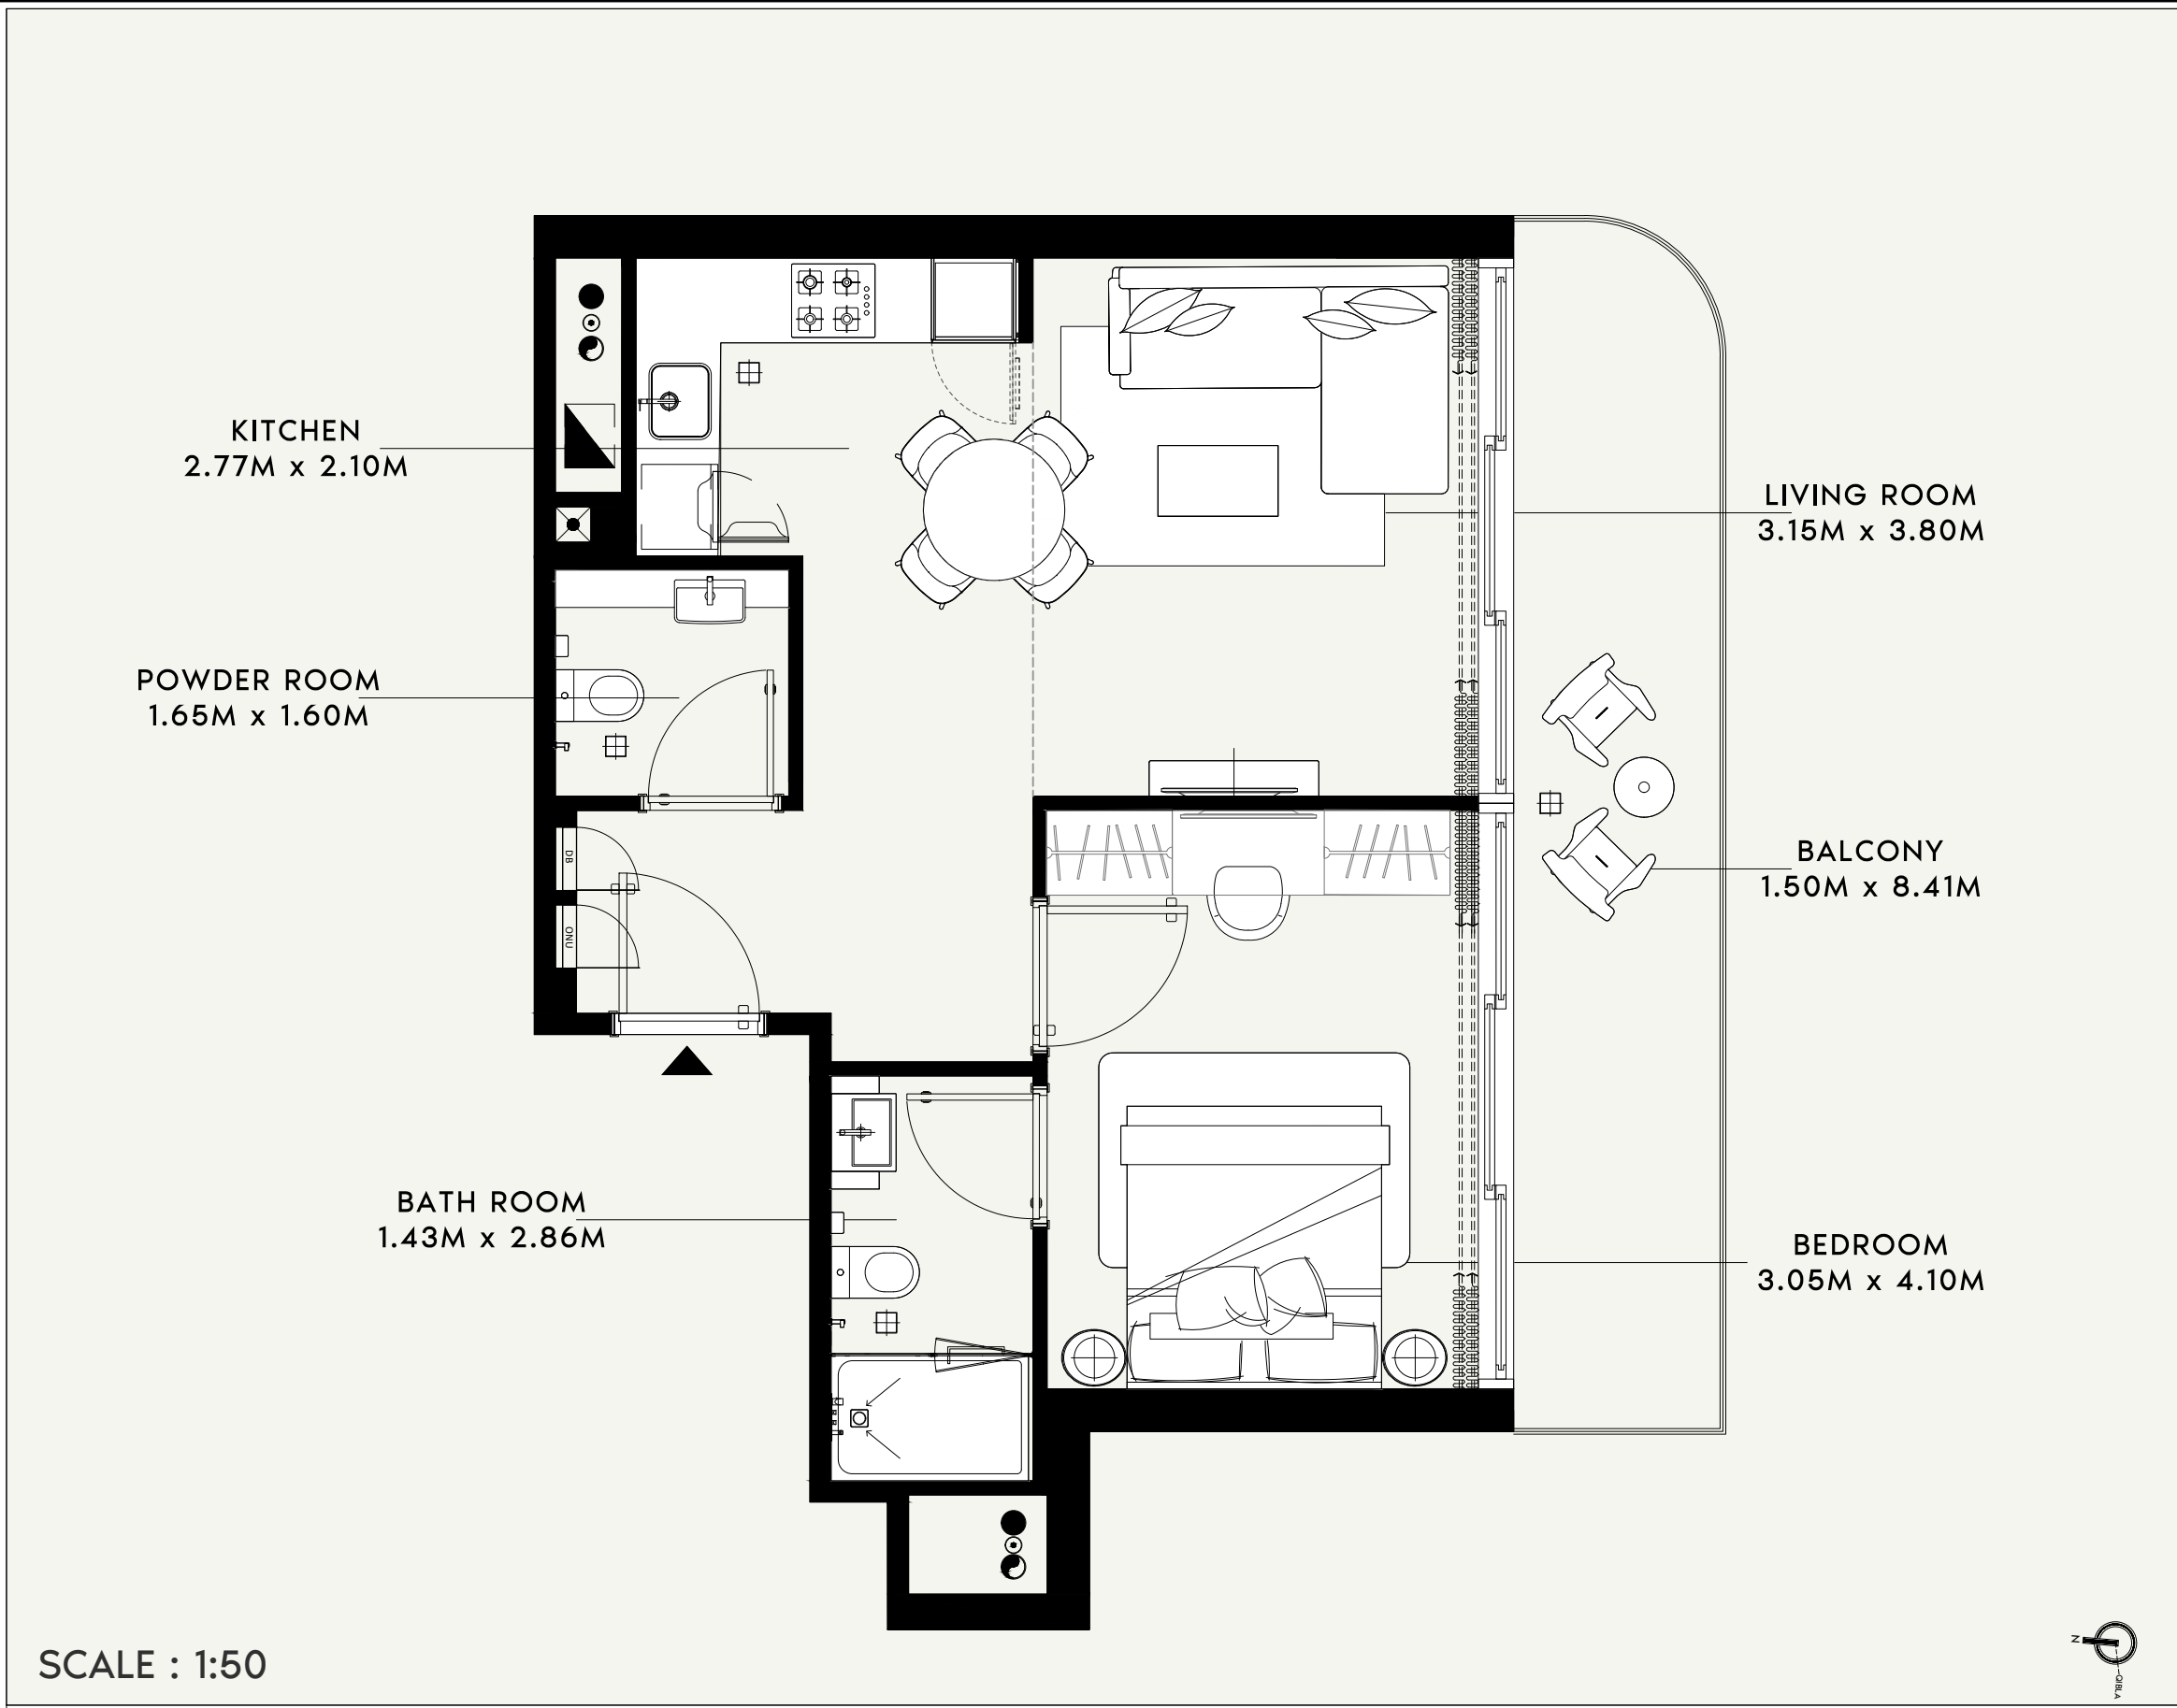

	FLOOR NO: 2nd FLOOR	APARTMENT AREA: 546.05 SQ.FT. (50.73 SQ.M.)	DISCLAIMER: <small>THE COLORED MARKETING FLOOR PLANS PROVIDED BY THE DEVELOPER ARE FOR ILLUSTRATIVE PURPOSES ONLY. ACTUAL DIMENSIONS, LAYOUT, AND FINISHES MAY VARY FROM THOSE DEPICTED IN THE PLANS. FURNITURE, FIXTURES, AND EQUIPMENT SHOWN IN THE PLANS ARE FOR DECORATIVE PURPOSES ONLY AND ARE NOT INCLUDED IN THE PURCHASE OR LEASE OF THE PROPERTY. THE DEVELOPER RESERVES THE RIGHT TO MAKE MODIFICATIONS, REVISIONS, AND CHANGES TO THE FLOOR PLANS, SPECIFICATIONS, AND FEATURES WITHOUT PRIOR NOTICE.</small>	PROJECT NAME / BUILDING: AFC -054B
	UNIT TYPE: 1BEDROOM (TYPE-02B)	BALCONY AREA: 139.17 SQ.FT. (12.93 SQ.M.)	TOTAL APARTMENT AREA: 685.23 SQ.FT. (63.66 SQ.M.)	APARTMENT NO: 218

SHEET SIZE : A3 DRAWN : RECS ARCHITECTS REVIEWED : HR APPROVED : AS



FLOOR NO:

2nd FLOOR

UNIT TYPE:

1BEDROOM (TYPE-01B)

APARTMENT AREA:

450.47 SQ.FT. (41.85 SQ.M.)

BALCONY AREA:

139.39 SQ.FT. (12.95 SQ.M.)

DISCLAIMER:

THE COLORED MARKETING FLOOR PLANS PROVIDED BY THE DEVELOPER ARE FOR ILLUSTRATIVE PURPOSES ONLY. ACTUAL DIMENSIONS, LAYOUT, AND FINISHES MAY VARY FROM THOSE DEPICTED IN THE PLANS. FURNITURE, FIXTURES, AND EQUIPMENT SHOWN IN THE PLANS ARE FOR DECORATIVE PURPOSES ONLY AND ARE NOT INCLUDED IN THE PURCHASE OR LEASE OF THE PROPERTY. THE DEVELOPER RESERVES THE RIGHT TO MAKE MODIFICATIONS, REVISIONS, AND CHANGES TO THE FLOOR PLANS, SPECIFICATIONS, AND FEATURES WITHOUT PRIOR NOTICE.

TOTAL APARTMENT AREA:

589.86 SQ.FT. (54.80 SQ.M.)

PROJECT NAME / BUILDING:

AFC -054B

APARTMENT NO:

216

SCALE : 1:50

BED ROOM
3.85M x 3.05M

BATH ROOM
2.80M x 1.60M


BALCONY
1.50M x 8.65M

KITCHEN
2.70M x 2.60M

LIVING ROOM
4.35M x 3.00M

SCALE : N.T.S

SCALE : N.T.S

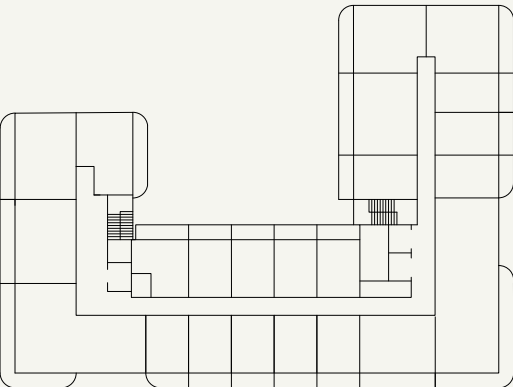

SHEET SIZE : A3 DRAWN : RECS ARCHITECTS REVIEWED : HR APPROVED : AS

SCALE : 1:50

BATHROOM
3.25M x 1.45M

BEDROOM
3.22M x 3.10M

KITCHEN
1.50M x 2.50M

LIVING ROOM
5.10M x 3.30M

BALCONY
1.50M x 8.56M

SCALE : N.T.S

SCALE : N.T.S



FLOOR NO:

2nd FLOOR

UNIT TYPE:

1BEDROOM (TYPE-01C)

APARTMENT AREA:

450.04 SQ.FT. (41.81 SQ.M.)

BALCONY AREA:

139.07 SQ.FT. (12.92 SQ.M.)

DISCLAIMER:

THE COLORED MARKETING FLOOR PLANS PROVIDED BY THE DEVELOPER ARE FOR ILLUSTRATIVE PURPOSES ONLY. ACTUAL DIMENSIONS, LAYOUT, AND FINISHES MAY VARY FROM THOSE DEPICTED IN THE PLANS. FURNITURE, FIXTURES, AND EQUIPMENT SHOWN IN THE PLANS ARE FOR DECORATIVE PURPOSES ONLY AND ARE NOT INCLUDED IN THE PURCHASE OR LEASE OF THE PROPERTY. THE DEVELOPER RESERVES THE RIGHT TO MAKE MODIFICATIONS, REVISIONS, AND CHANGES TO THE FLOOR PLANS, SPECIFICATIONS, AND FEATURES WITHOUT PRIOR NOTICE.

TOTAL APARTMENT AREA:

589.1 SQ.FT. (54.73 SQ.M.)

PROJECT NAME / BUILDING:

AFC -054B

APARTMENT NO:

217

SHEET SIZE : A3 DRAWN : RECS ARCHITECTS REVIEWED : HR APPROVED : AS



FLOOR NO:

2nd FLOOR

UNIT TYPE:

1BEDROOM (TYPE-01B)

APARTMENT AREA:

450.47 SQ.FT. (41.85 SQ.M.)

BALCONY AREA:

139.28 SQ.FT. (12.94 SQ.M.)

DISCLAIMER:

THE COLORED MARKETING FLOOR PLANS PROVIDED BY THE DEVELOPER ARE FOR ILLUSTRATIVE PURPOSES ONLY. ACTUAL DIMENSIONS, LAYOUT, AND FINISHES MAY VARY FROM THOSE DEPICTED IN THE PLANS. FURNITURE, FIXTURES, AND EQUIPMENT SHOWN IN THE PLANS ARE FOR DECORATIVE PURPOSES ONLY AND ARE NOT INCLUDED IN THE PURCHASE OR LEASE OF THE PROPERTY. THE DEVELOPER RESERVES THE RIGHT TO MAKE MODIFICATIONS, REVISIONS, AND CHANGES TO THE FLOOR PLANS, SPECIFICATIONS, AND FEATURES WITHOUT PRIOR NOTICE.

TOTAL APARTMENT AREA:

589.75 SQ.FT. (54.79 SQ.M.)

PROJECT NAME / BUILDING:

AFC -054B

APARTMENT NO:

216

SCALE : 1:50

BED ROOM
3.80M x 3.05M

BATH ROOM
2.80M x 1.60M


BALCONY
1.50M x 8.65M

KITCHEN
2.70M x 2.60M


LIVING ROOM
4.40M x 3.00M

SCALE : N.T.S


SCALE : N.T.S

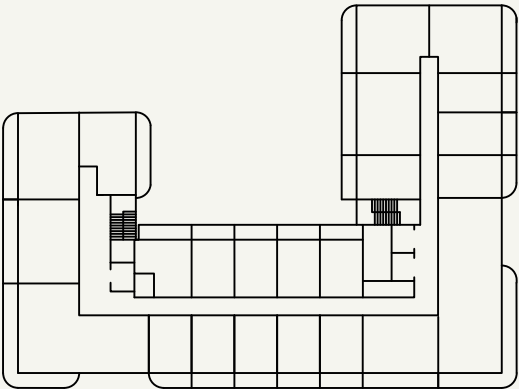


SHEET SIZE : A3 DRAWN : RECS ARCHITECTS REVIEWED : HR APPROVED : AS

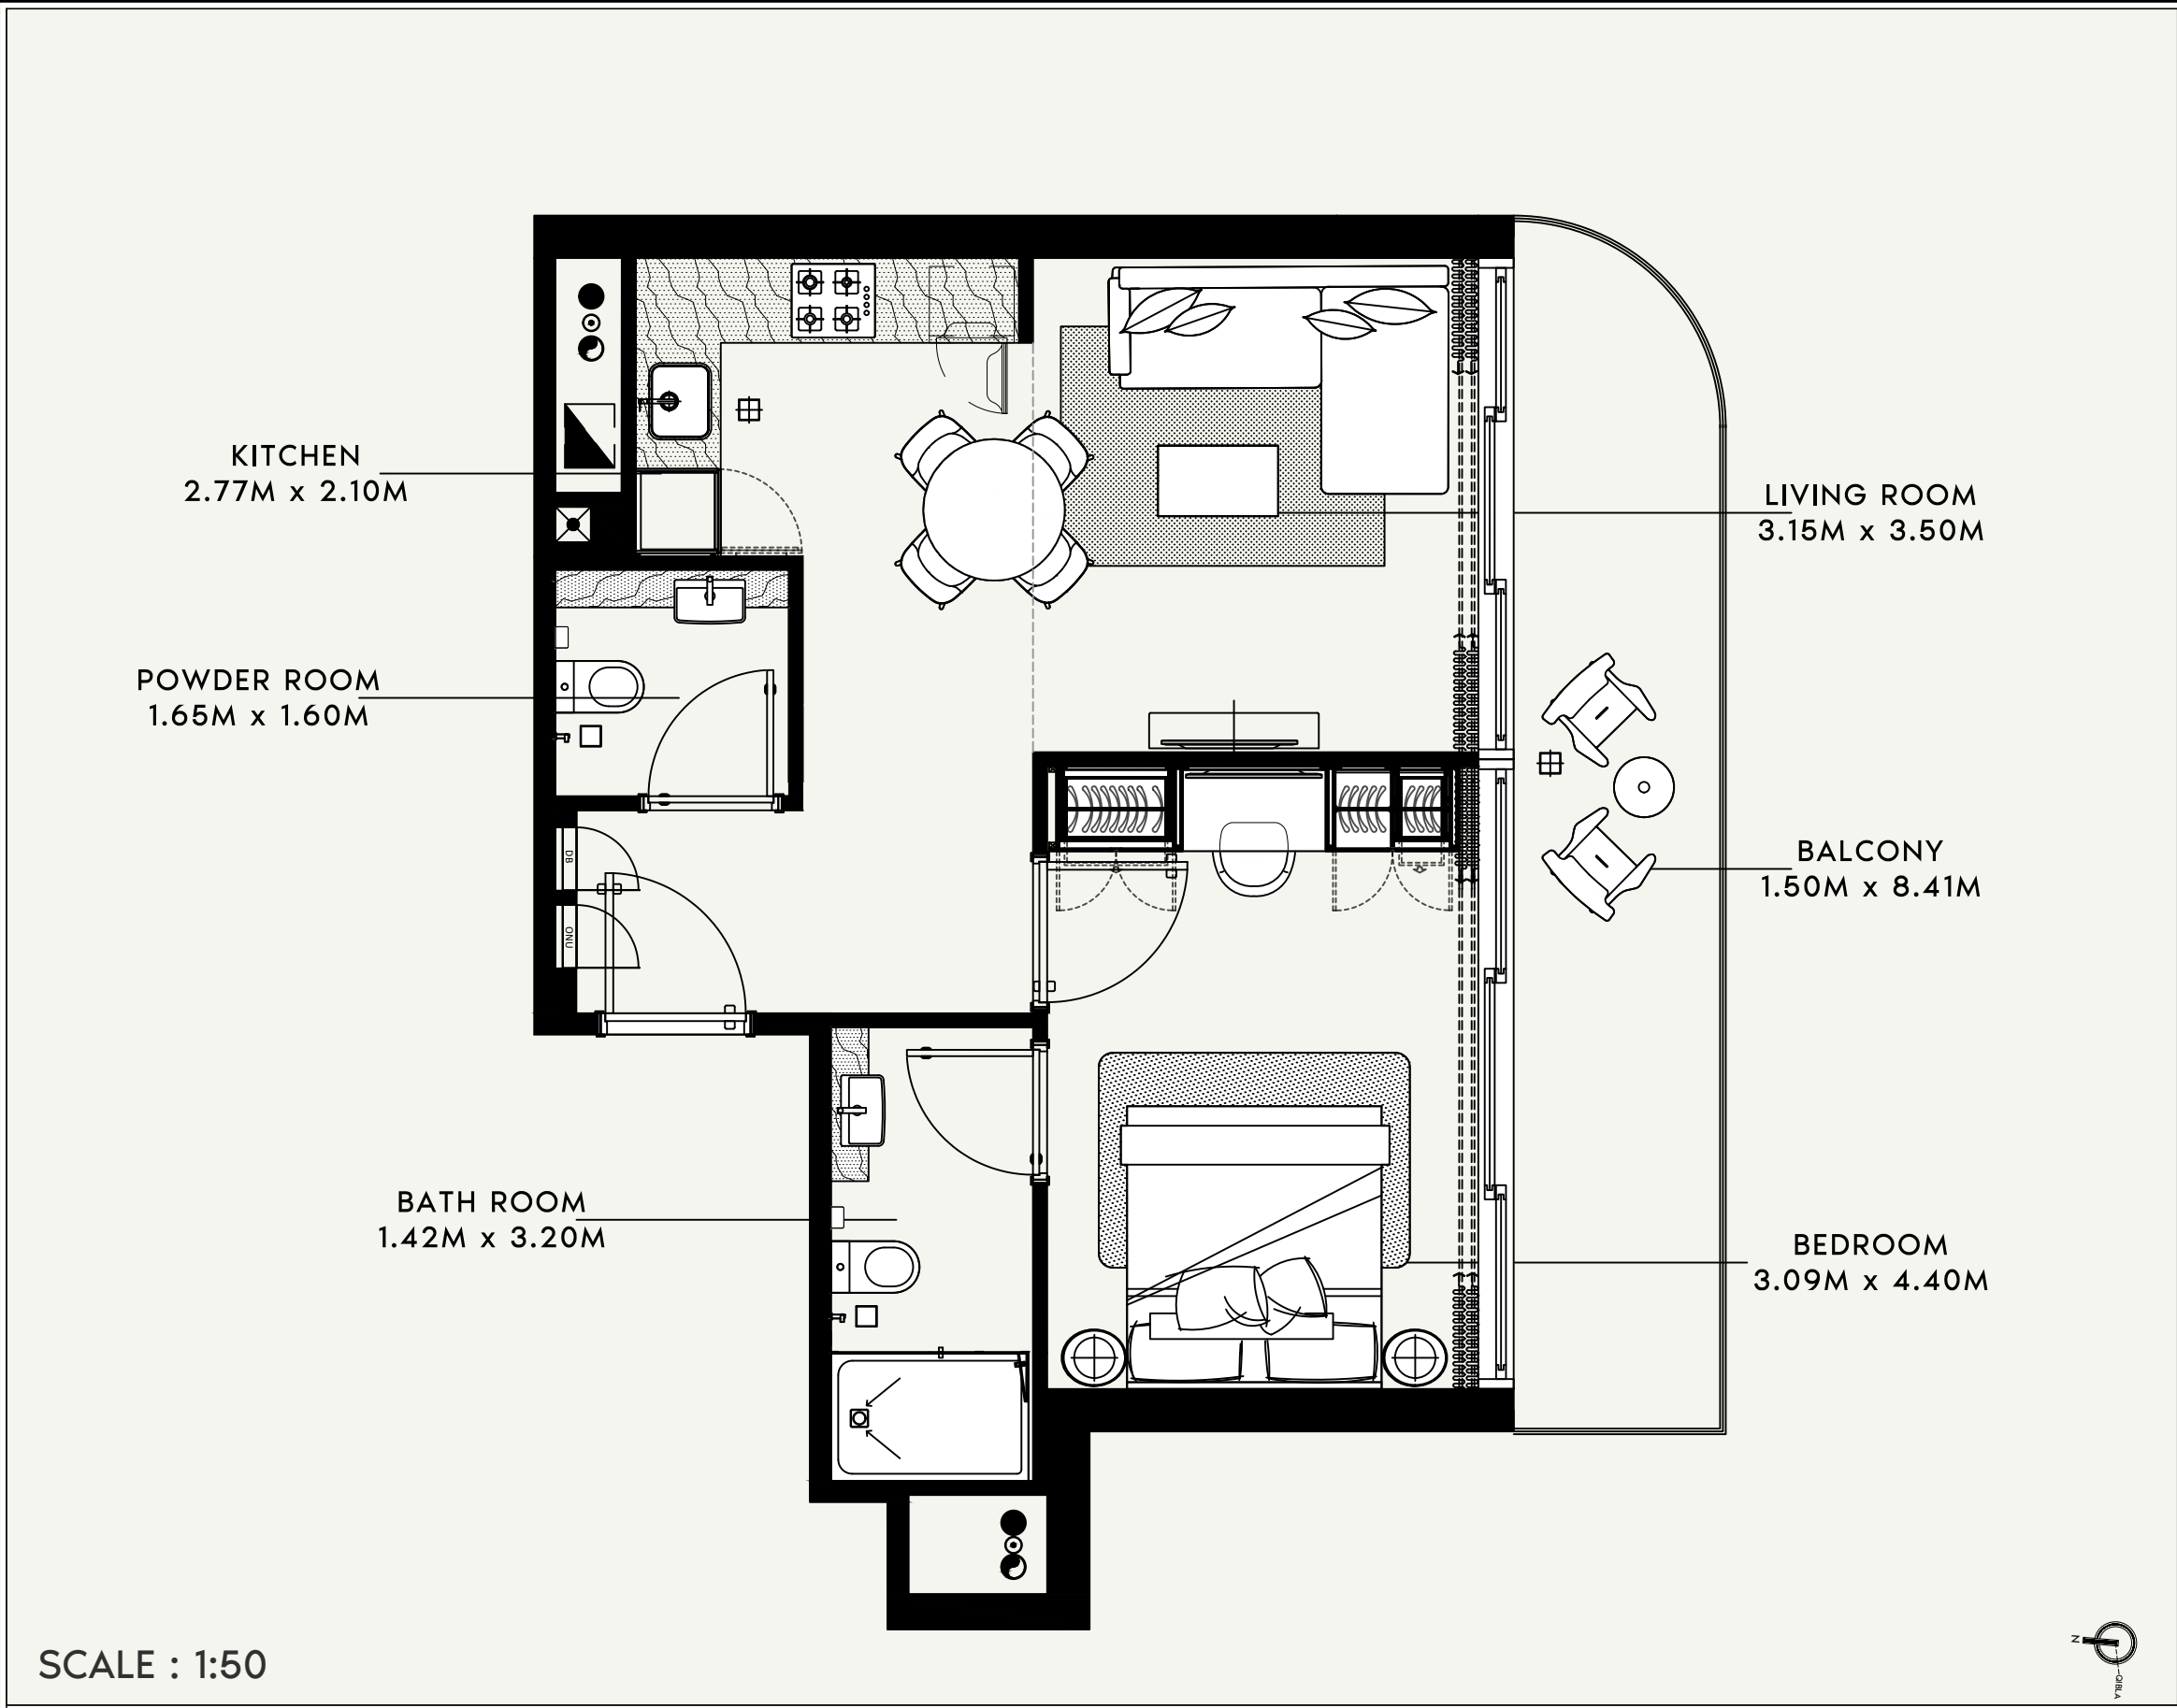

SCALE : 1:50

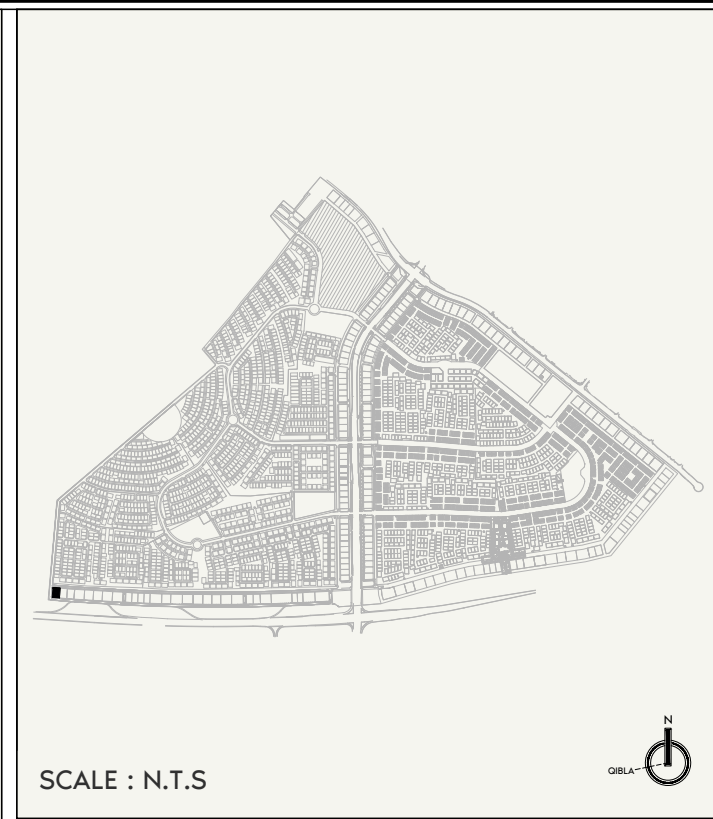



SCALE : N.T.S

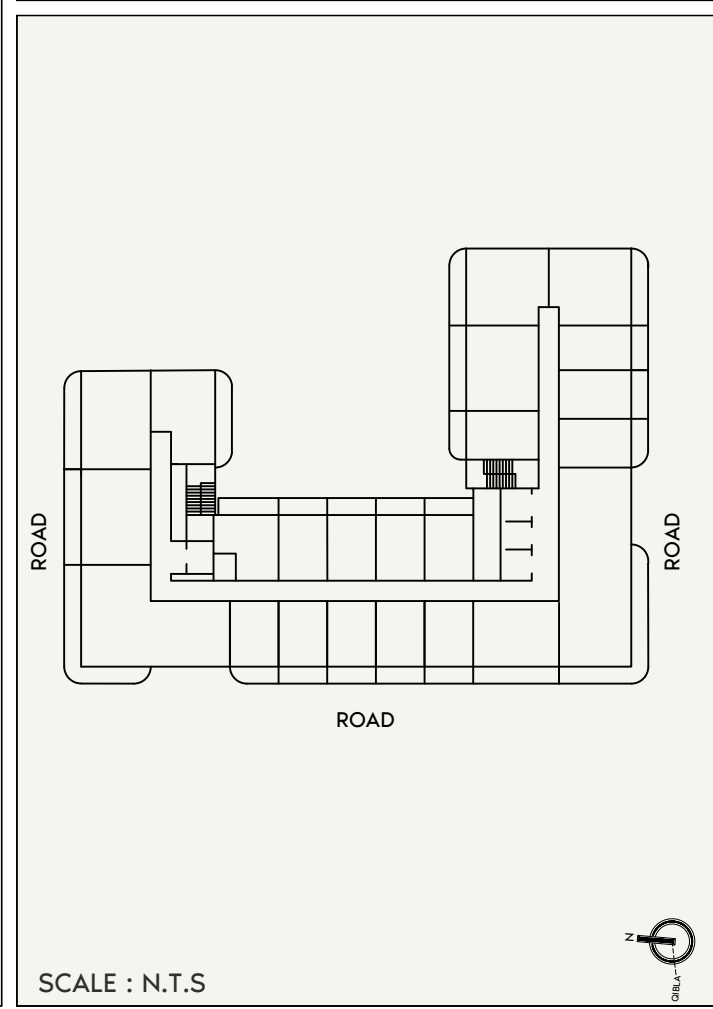

SCALE : N.T.S

	FLOOR NO: 2nd FLOOR	APARTMENT AREA: 545.84 SQ.FT. (50.71 SQ.M.)	DISCLAIMER: THE COLORED MARKETING FLOOR PLANS PROVIDED BY THE DEVELOPER ARE FOR ILLUSTRATIVE PURPOSES ONLY. ACTUAL DIMENSIONS, LAYOUT, AND FINISHES MAY VARY FROM THOSE DEPICTED IN THE PLANS. FURNITURE, FIXTURES, AND EQUIPMENT SHOWN IN THE PLANS ARE FOR DECORATIVE PURPOSES ONLY AND ARE NOT INCLUDED IN THE PURCHASE OR LEASE OF THE PROPERTY. THE DEVELOPER RESERVES THE RIGHT TO MAKE MODIFICATIONS, REVISIONS, AND CHANGES TO THE FLOOR PLANS, SPECIFICATIONS, AND FEATURES WITHOUT PRIOR NOTICE.	PROJECT NAME / BUILDING: AFC -054B
	UNIT TYPE: 1BEDROOM (TYPE-02B)	BALCONY AREA: 137.67 SQ.FT. (12.79 SQ.M.)	TOTAL APARTMENT AREA: 683.51 SQ.FT. (63.50 SQ.M.)	APARTMENT NO: 218

SHEET SIZE : A3 DRAWN : RECS ARCHITECTS REVIEWED : HR APPROVED : AS

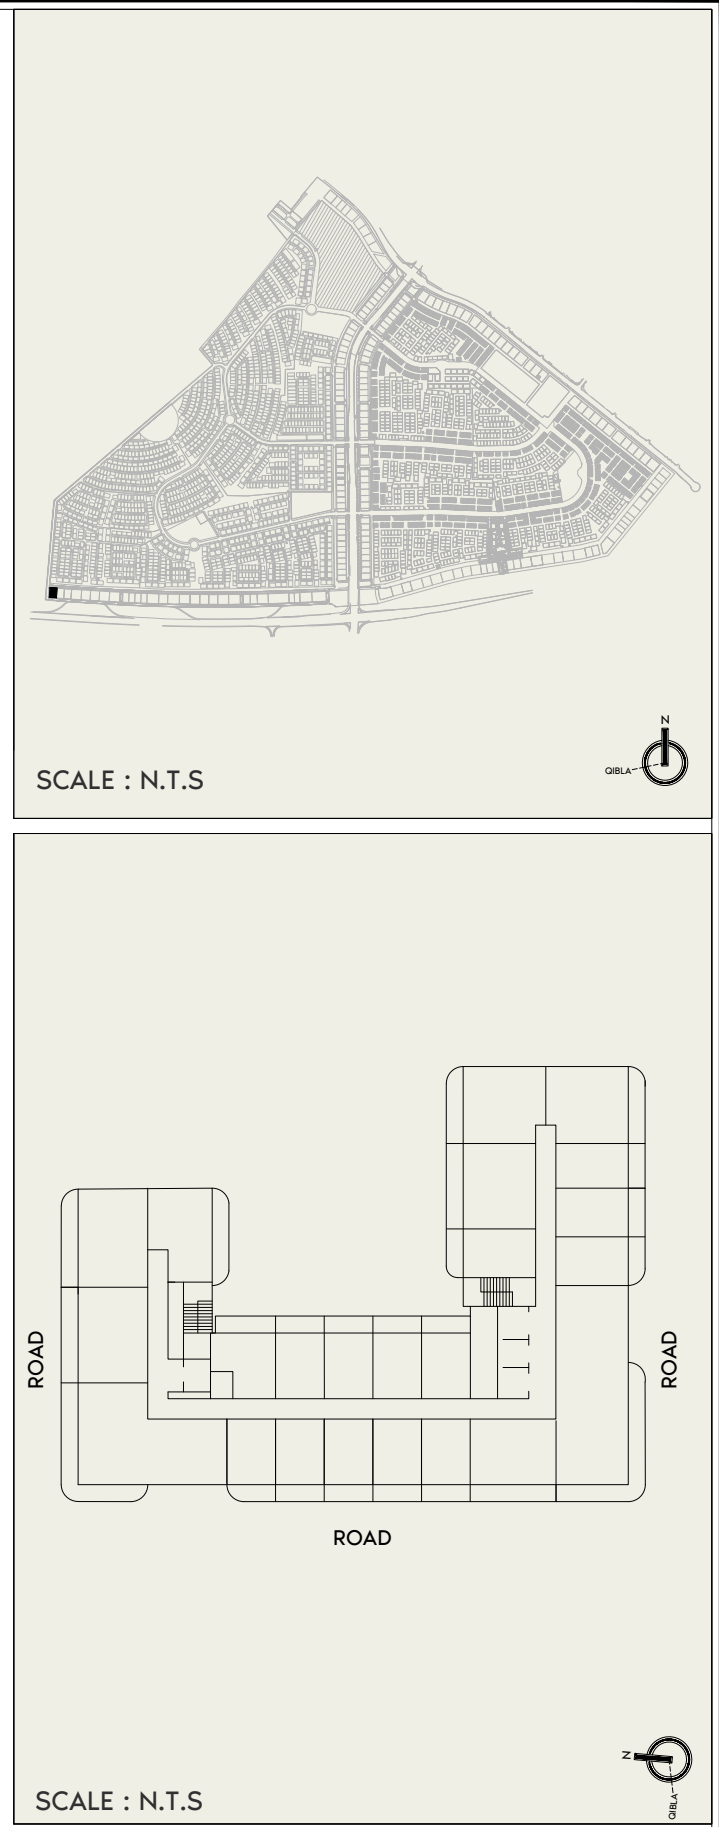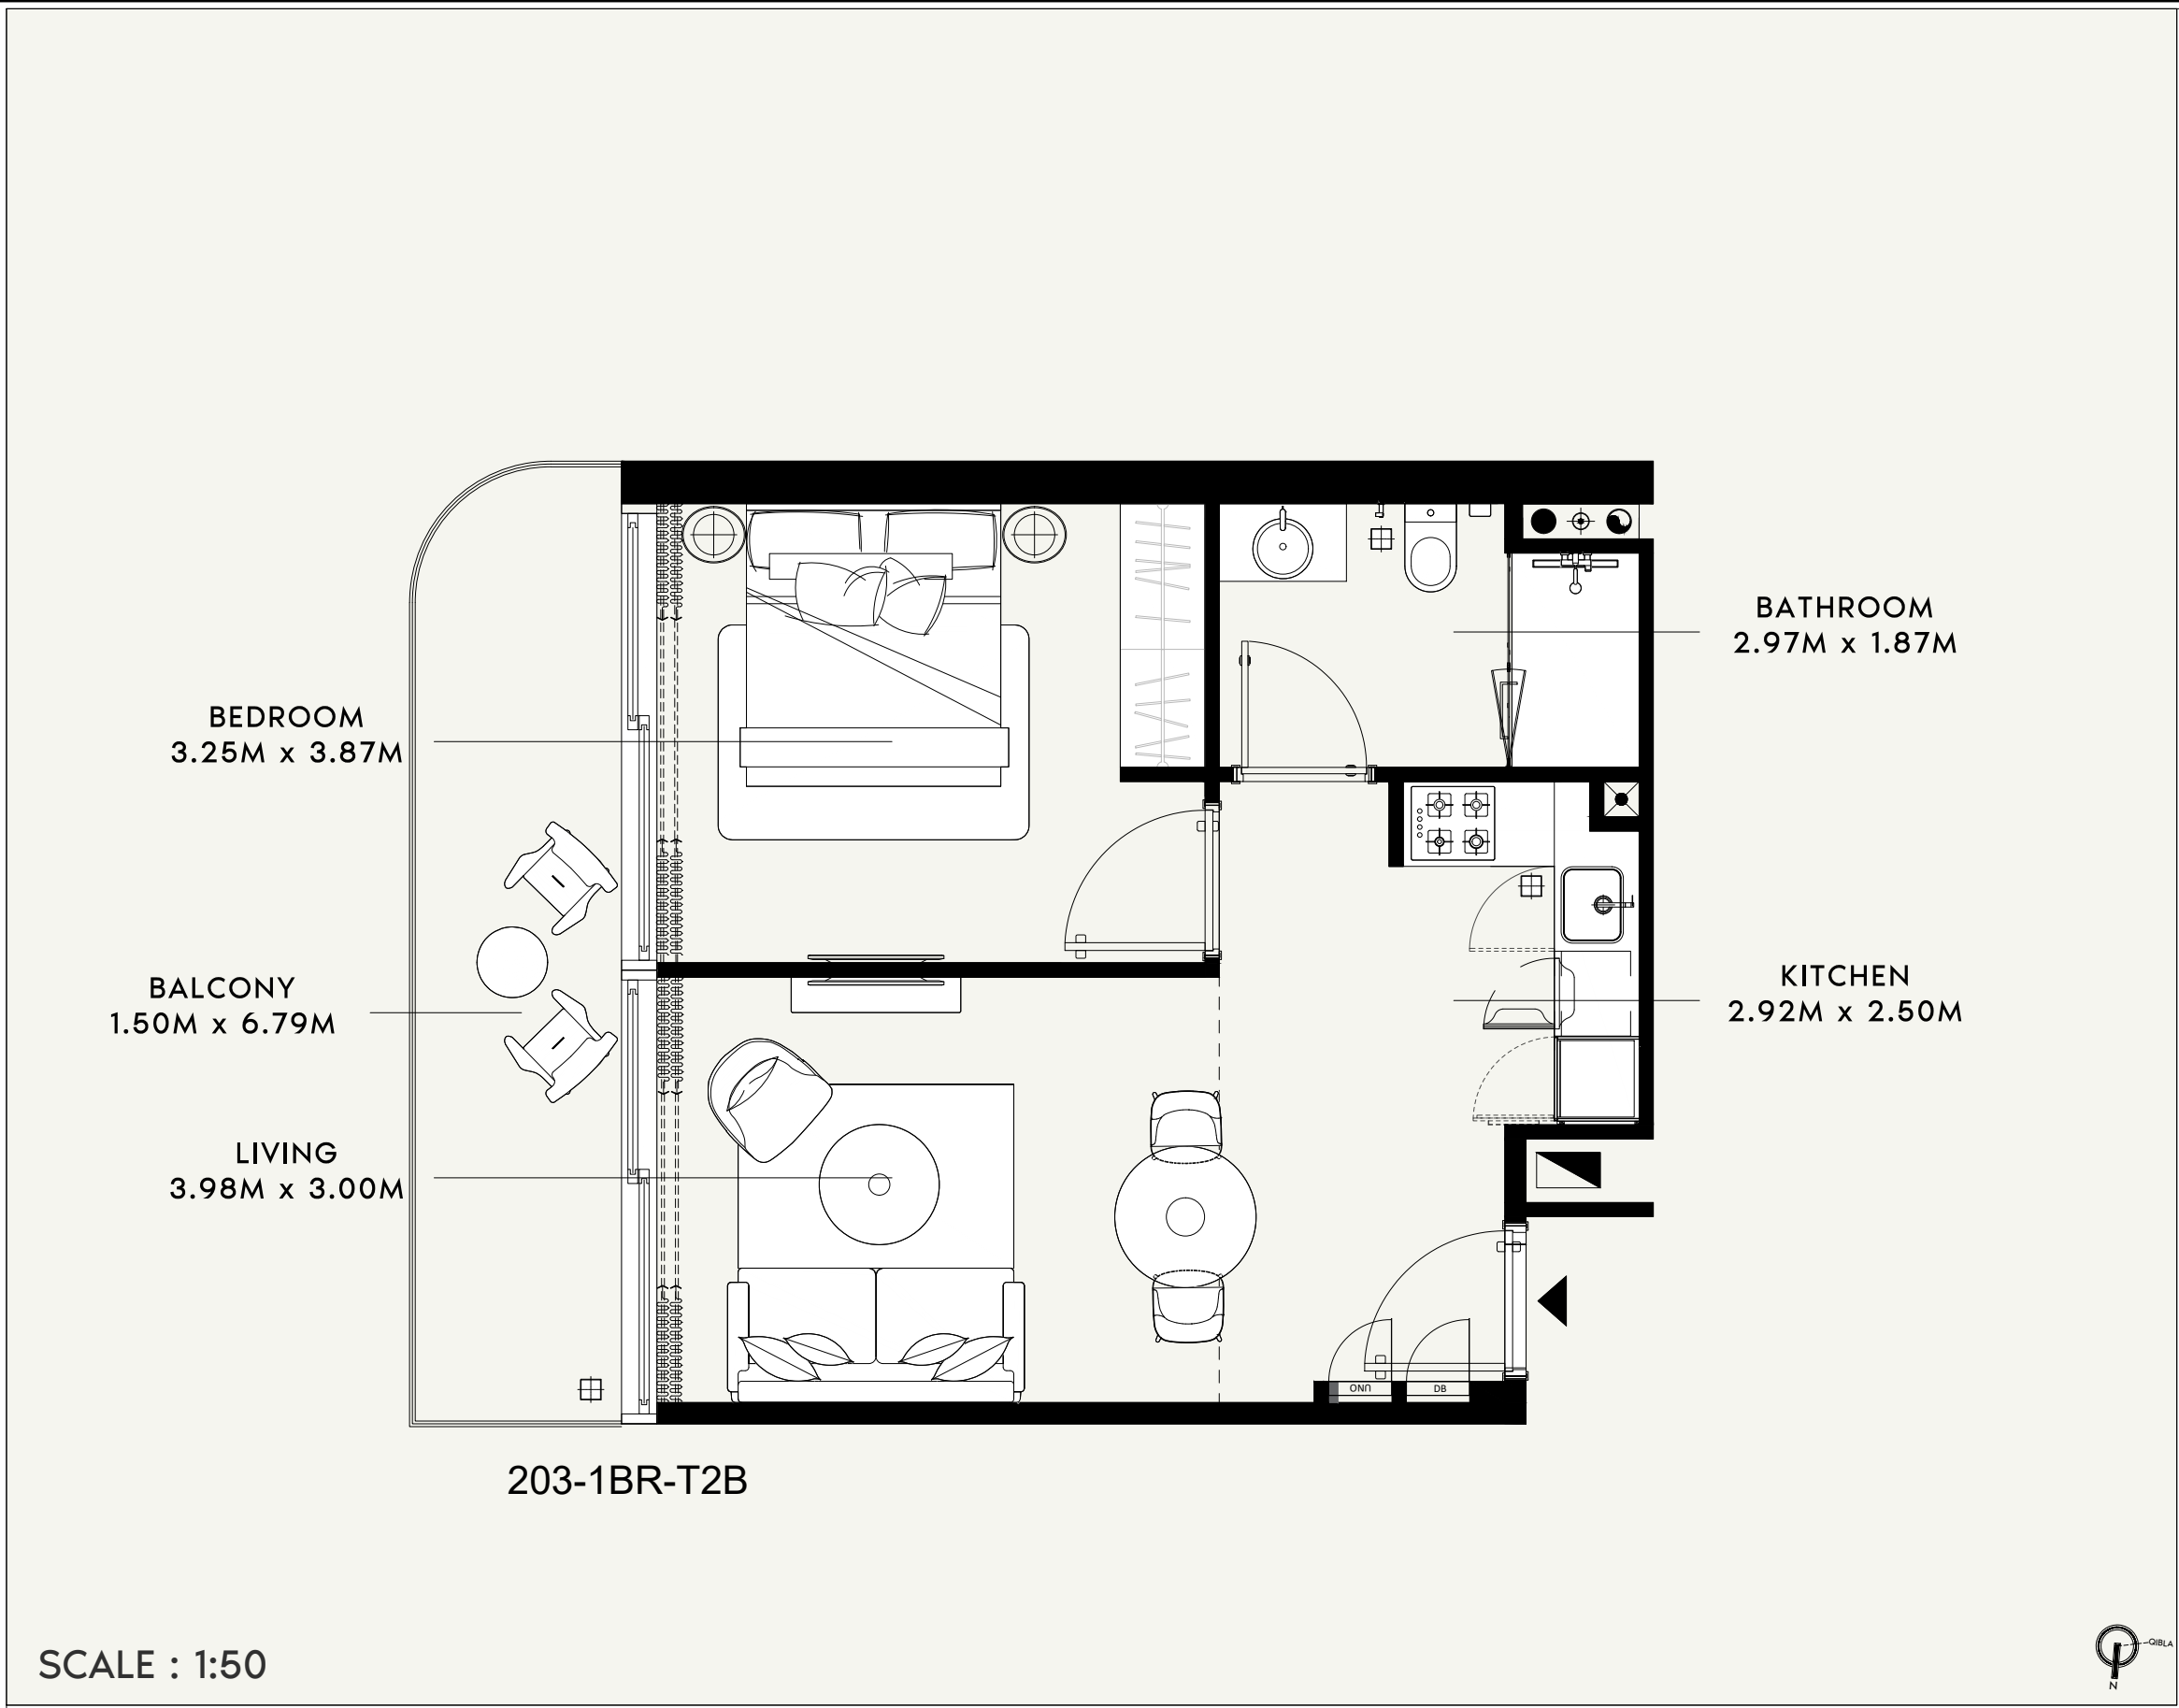

	FLOOR NO: 2nd FLOOR	APARTMENT AREA: 493,42 SQ.FT. (45.84 SQ.M.)	DISCLAIMER: <small>THE COLORED MARKETING FLOOR PLANS PROVIDED BY THE DEVELOPER ARE FOR ILLUSTRATIVE PURPOSES ONLY. ACTUAL DIMENSIONS, LAYOUT, AND FINISHES MAY VARY FROM THOSE DEPICTED IN THE PLANS. FURNITURE, FIXTURES, AND EQUIPMENT SHOWN IN THE PLANS ARE FOR DECORATIVE PURPOSES ONLY AND ARE NOT INCLUDED IN THE PURCHASE OR LEASE OF THE PROPERTY. THE DEVELOPER RESERVES THE RIGHT TO MAKE MODIFICATIONS, REVISIONS, AND CHANGES TO THE FLOOR PLANS, SPECIFICATIONS, AND FEATURES WITHOUT PRIOR NOTICE.</small>	PROJECT NAME / BUILDING: AFC -054B
	UNIT TYPE: 1 BEDROOM (TYPE-02B)	BALCONY AREA: 119,69 SQ.FT. (11.12 SQ.M.)	TOTAL APARTMENT AREA: 613,11 SQ.FT. (56.96 SQ.M.)	APARTMENT NO: 203, 204

SHEET SIZE : A3 DRAWN : RECS ARCHITECTS REVIEWED : HR APPROVED : AS

SCALE : 1:50


KITCHEN
2.22M x 1.90M

LIVING
3.63M x 3.70M


BALCONY
1.50M x 7.78M

BATHROOM
2.48M x 1.80M

BEDROOM
3.70M x 3.80M

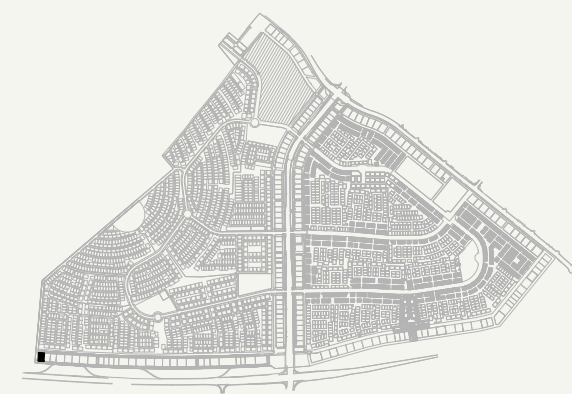

SCALE : N.T.S

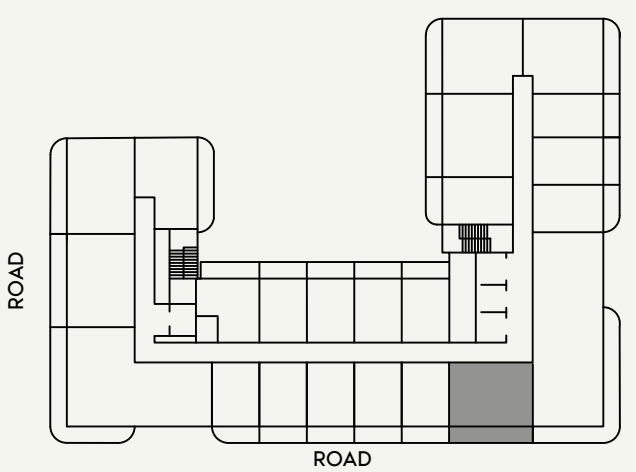

SCALE : N.T.S



<div>FLOOR NO:</div> <div>2nd FLOOR</div>	<div>APARTMENT AREA:</div> <div>481.47 SQ.FT. (44.73 SQ.M.)</div>	<div>DISCLAIMER:</div> <div>THE COLORED MARKETING FLOOR PLANS PROVIDED BY THE DEVELOPER ARE FOR ILLUSTRATIVE PURPOSES ONLY. ACTUAL DIMENSIONS, LAYOUT, AND FINISHES MAY VARY FROM THOSE DEPICTED IN THE PLANS. FURNITURE, FIXTURES, AND EQUIPMENT SHOWN IN THE PLANS ARE FOR DECORATIVE PURPOSES ONLY AND ARE NOT INCLUDED IN THE PURCHASE OR LEASE OF THE PROPERTY. THE DEVELOPER RESERVES THE RIGHT TO MAKE MODIFICATIONS, REVISIONS, AND CHANGES TO THE FLOOR PLANS, SPECIFICATIONS, AND FEATURES WITHOUT PRIOR NOTICE.</div>	<div>PROJECT NAME / BUILDING:</div> <div>AFC -054B</div>
	<div>UNIT TYPE:</div> <div>1 BEDROOM (TYPE-01A)</div>		<div>APARTMENT NO:</div> <div>209</div>
	<div>BALCONY AREA:</div> <div>128.31 SQ.FT. (11.92 SQ.M.)</div>	<div>TOTAL APARTMENT AREA:</div> <div>609.77 SQ.FT. (56.65 SQ.M.)</div>	

SHEET SIZE : A3 DRAWN : RECS ARCHITECTS REVIEWED : HR APPROVED : AS

BATH ROOM
3.25M x 1.45M

BED ROOM
3.22M x 3.10M

KITCHEN
1.50M x 2.50M


LIVING ROOM
5.10M x 3.30M

BALCONY
1.50M x 8.56M

SCALE : 1:50



SCALE : N.T.S

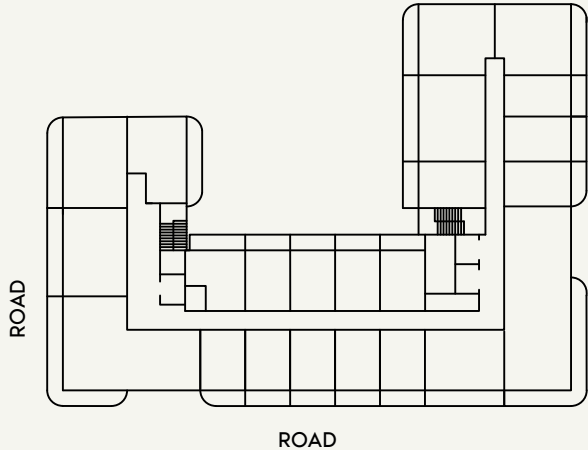

SCALE : N.T.S



FLOOR NO:

2nd FLOOR

APARTMENT AREA:

450.04 SQ.FT. (41.81 SQ.M.)

DISCLAIMER:

THE COLORED MARKETING FLOOR PLANS PROVIDED BY THE DEVELOPER ARE FOR ILLUSTRATIVE PURPOSES ONLY. ACTUAL DIMENSIONS, LAYOUT, AND FINISHES MAY VARY FROM THOSE DEPICTED IN THE PLANS. FURNITURE, FIXTURES, AND EQUIPMENT SHOWN IN THE PLANS ARE FOR DECORATIVE PURPOSES ONLY AND ARE NOT INCLUDED IN THE PURCHASE OR LEASE OF THE PROPERTY. THE DEVELOPER RESERVES THE RIGHT TO MAKE MODIFICATIONS, REVISIONS, AND CHANGES TO THE FLOOR PLANS, SPECIFICATIONS, AND FEATURES WITHOUT PRIOR NOTICE.

PROJECT NAME / BUILDING:

AFC -054B

UNIT TYPE:

1 BEDROOM (TYPE-02A)

BALCONY AREA:

136.27 SQ.FT. (12.66 SQ.M.)

TOTAL APARTMENT AREA:

586.31 SQ.FT. (54.47 SQ.M.)

APARTMENT NO:

217

SHEET SIZE : A3 DRAWN : RECS ARCHITECTS REVIEWED : HR APPROVED : AS

SCALE : 1:50



FLOOR NO:

2nd FLOOR

UNIT TYPE:

1 BEDROOM (TYPE-01A)

APARTMENT AREA:

478.99 SQ.FT. (44.50 SQ.M.)

BALCONY AREA:

126.47 SQ.FT. (11.75 SQ.M.)

DISCLAIMER:

THE COLORED MARKETING FLOOR PLANS PROVIDED BY THE DEVELOPER ARE FOR ILLUSTRATIVE PURPOSES ONLY. ACTUAL DIMENSIONS, LAYOUT, AND FINISHES MAY VARY FROM THOSE DEPICTED IN THE PLANS. FURNITURE, FIXTURES, AND EQUIPMENT SHOWN IN THE PLANS ARE FOR DECORATIVE PURPOSES ONLY AND ARE NOT INCLUDED IN THE PURCHASE OR LEASE OF THE PROPERTY. THE DEVELOPER RESERVES THE RIGHT TO MAKE MODIFICATIONS, REVISIONS, AND CHANGES TO THE FLOOR PLANS, SPECIFICATIONS, AND FEATURES WITHOUT PRIOR NOTICE.

TOTAL APARTMENT AREA:

605.47 SQ.FT. (56.25 SQ.M.)

PROJECT NAME / BUILDING:

AFC -054B

APARTMENT NO:

209

KITCHEN
2.22M x 1.90M

LIVING
3.63M x 3.70M


BALCONY
1.50M x 7.78M

BATHROOM
2.48M x 1.80M

BEDROOM
3.70M x 3.80M



SCALE : N.T.S

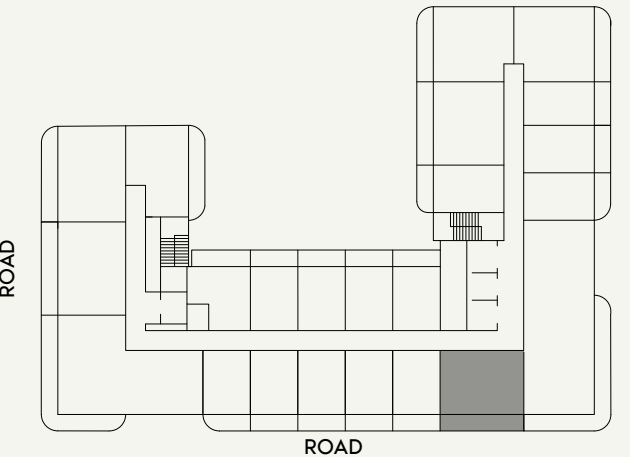


SCALE : N.T.S



SHEET SIZE : A3 DRAWN : RECS ARCHITECTS REVIEWED : HR APPROVED : AS


SCALE : 1:50

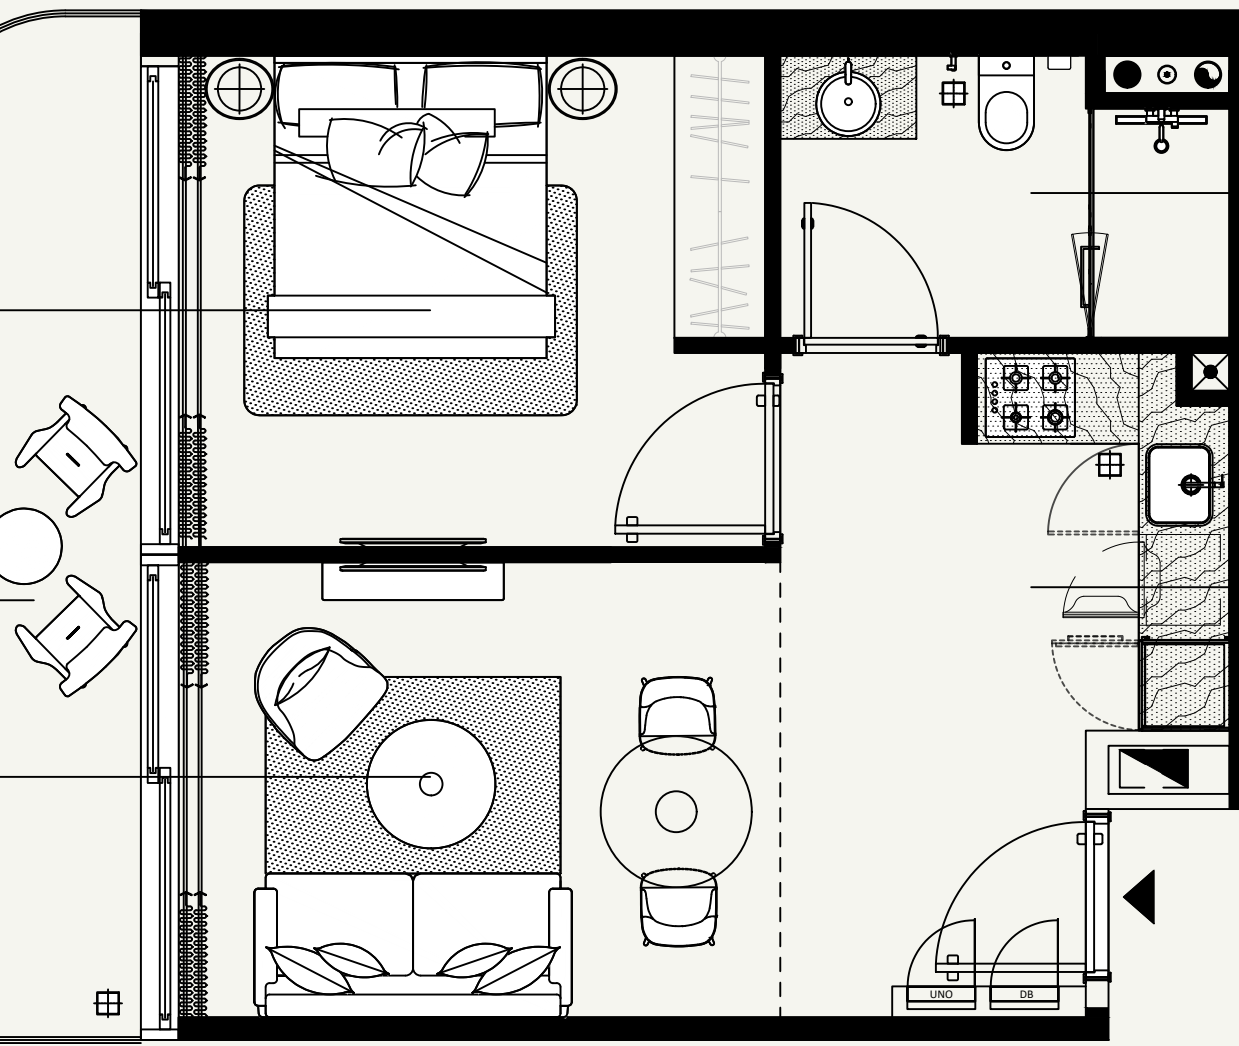

203-1BR-T2B



SCALE : N.T.S

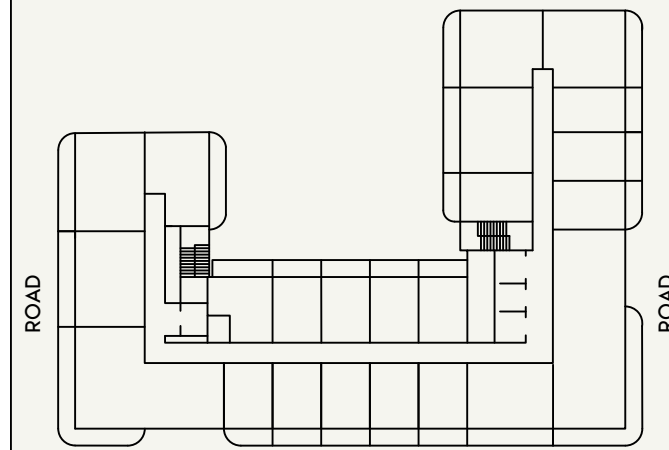

SCALE : N.T.S



FLOOR NO: 2nd FLOOR	APARTMENT AREA: 493,42 SQ.FT. (45.84 SQ.M.)	DISCLAIMER: <small>THE COLORED MARKETING FLOOR PLANS PROVIDED BY THE DEVELOPER ARE FOR ILLUSTRATIVE PURPOSES ONLY. ACTUAL DIMENSIONS, LAYOUT, AND FINISHES MAY VARY FROM THOSE DEPICTED IN THE PLANS. FURNITURE, FIXTURES, AND EQUIPMENT SHOWN IN THE PLANS ARE FOR DECORATIVE PURPOSES ONLY AND ARE NOT INCLUDED IN THE PURCHASE OR LEASE OF THE PROPERTY. THE DEVELOPER RESERVES THE RIGHT TO MAKE MODIFICATIONS, REVISIONS, AND CHANGES TO THE FLOOR PLANS, SPECIFICATIONS, AND FEATURES WITHOUT PRIOR NOTICE.</small>	PROJECT NAME / BUILDING: AFC -054B
UNIT TYPE: 1 BEDROOM (TYPE-02B)	BALCONY AREA: 119,69 SQ.FT. (11.12 SQ.M.)	TOTAL APARTMENT AREA: 613,11 SQ.FT. (56.96 SQ.M.)	APARTMENT NO: 203

SHEET SIZE : A3 DRAWN : RECS ARCHITECTS REVIEWED : HR APPROVED : AS

SCALE : 1:50



FLOOR NO:

2nd FLOOR

UNIT TYPE:

1 BEDROOM (TYPE-02A)

APARTMENT AREA:

443,15 SQ.FT. (41.17 SQ.M.)

BALCONY AREA:

117,65 SQ.FT. (10.93 SQ.M.)

DISCLAIMER:

THE COLORED MARKETING FLOOR PLANS PROVIDED BY THE DEVELOPER ARE FOR ILLUSTRATIVE PURPOSES ONLY. ACTUAL DIMENSIONS, LAYOUT, AND FINISHES MAY VARY FROM THOSE DEPICTED IN THE PLANS. FURNITURE, FIXTURES, AND EQUIPMENT SHOWN IN THE PLANS ARE FOR DECORATIVE PURPOSES ONLY AND ARE NOT INCLUDED IN THE PURCHASE OR LEASE OF THE PROPERTY. THE DEVELOPER RESERVES THE RIGHT TO MAKE MODIFICATIONS, REVISIONS, AND CHANGES TO THE FLOOR PLANS, SPECIFICATIONS, AND FEATURES WITHOUT PRIOR NOTICE.

TOTAL APARTMENT AREA:

560,80 SQ.FT. (52.10 SQ.M.)

PROJECT NAME / BUILDING:

AFC -054B

APARTMENT NO:

202

BEDROOM
3.05M X 3.65M

BALCONY
7.24M X 1.50M

LIVING
3.22M X 3.05M

BATHROOM
1.75M X 2.84M

KITCHEN
2.60M X 1.60M

SCALE : N.T.S



SCALE : N.T.S



SHEET SIZE : A3 DRAWN : RECS ARCHITECTS REVIEWED : HR APPROVED : AS

BEDROOM
3.05M X 3.65M

BALCONY
7.24M X 1.50M

LIVING
3.22M X 3.05M

BATHROOM
1.75M X 2.84M

KITCHEN
2.60M X 1.60M

SCALE : 1:50

SCALE : N.T.S

SCALE : N.T.S

AZIZI

FLOOR NO:

2nd FLOOR

APARTMENT AREA:

426,79 SQ.FT. (39.65 SQ.M.)

UNIT TYPE:

1 BEDROOM (TYPE-02A)

BALCONY AREA:

124,22 SQ.FT. (11.54 SQ.M.)

DISCLAIMER:

THE COLORED MARKETING FLOOR PLANS PROVIDED BY THE DEVELOPER ARE FOR ILLUSTRATIVE PURPOSES ONLY. ACTUAL DIMENSIONS, LAYOUT, AND FINISHES MAY VARY FROM THOSE DEPICTED IN THE PLANS. FURNITURE, FIXTURES, AND EQUIPMENT SHOWN IN THE PLANS ARE FOR DECORATIVE PURPOSES ONLY AND ARE NOT INCLUDED IN THE PURCHASE OR LEASE OF THE PROPERTY. THE DEVELOPER RESERVES THE RIGHT TO MAKE MODIFICATIONS, REVISIONS, AND CHANGES TO THE FLOOR PLANS, SPECIFICATIONS, AND FEATURES WITHOUT PRIOR NOTICE.

TOTAL APARTMENT AREA:

551,00 SQ.FT. (51.19 SQ.M.)


PROJECT NAME / BUILDING:

AFC -054B

APARTMENT NO:

202


SHEET SIZE : A3 DRAWN : RECS ARCHITECTS REVIEWED : HR APPROVED : AS

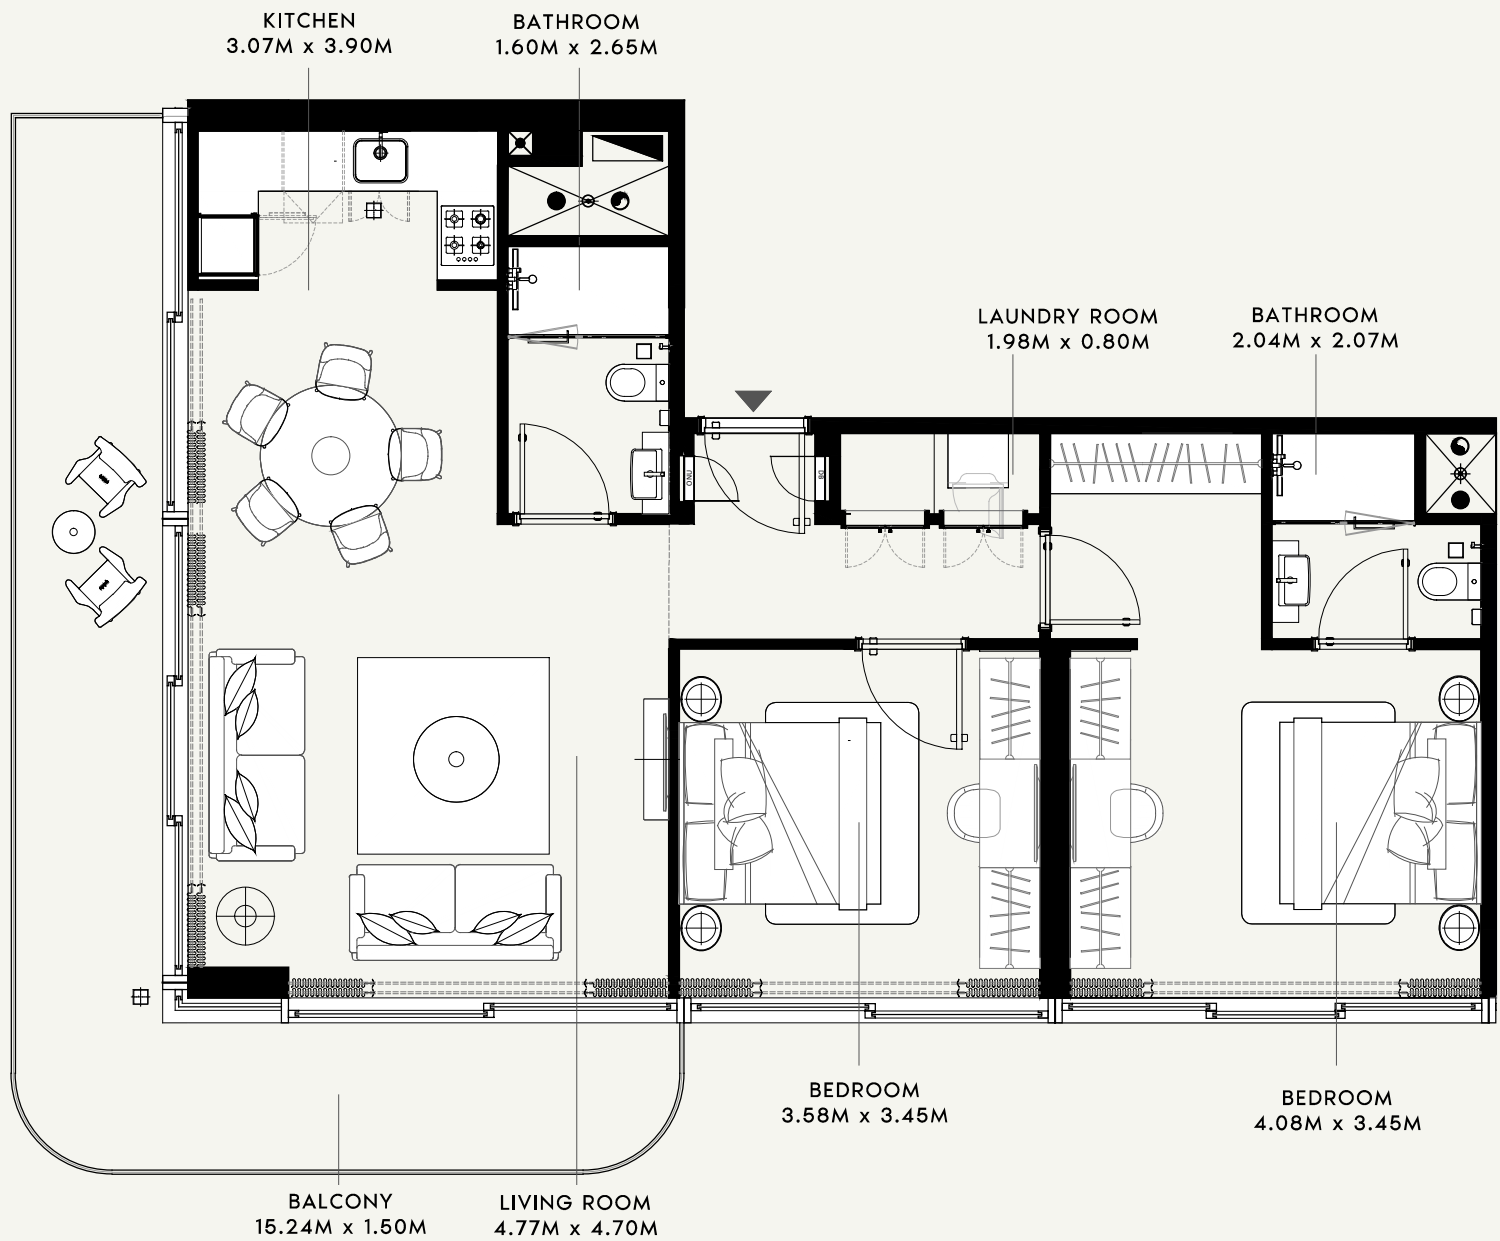

SCALE : 1:75



SCALE : N.T.S

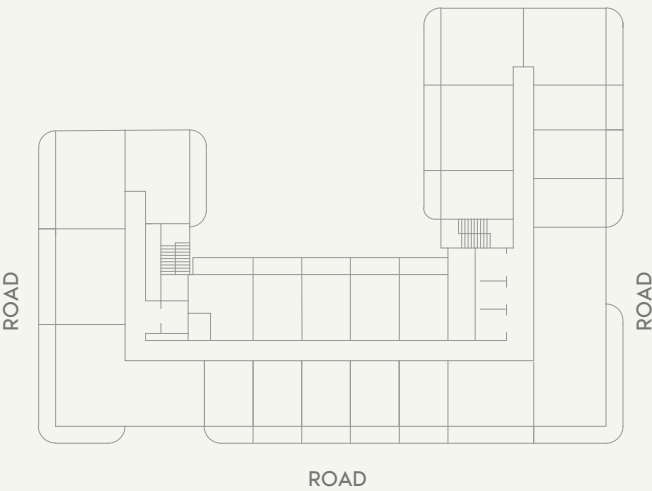

SCALE : N.T.S



AZIZI

FLOOR NO:

2nd FLOOR

UNIT TYPE:

2BEDROOM (TYPE-01)

APARTMENT AREA:

972.73 SQ.FT. (90.37 SQ.M.)

BALCONY AREA:

243.91 SQ.FT. (22.66 SQ.M.)

DISCLAIMER:

THE COLORED MARKETING FLOOR PLANS PROVIDED BY THE DEVELOPER ARE FOR ILLUSTRATIVE PURPOSES ONLY. ACTUAL DIMENSIONS, LAYOUT, AND FINISHES MAY VARY FROM THOSE DEPICTED IN THE PLANS. FURNITURE, FIXTURES, AND EQUIPMENT SHOWN IN THE PLANS ARE FOR DECORATIVE PURPOSES ONLY AND ARE NOT INCLUDED IN THE PURCHASE OR LEASE OF THE PROPERTY. THE DEVELOPER RESERVES THE RIGHT TO MAKE MODIFICATIONS, REVISIONS, AND CHANGES TO THE FLOOR PLANS, SPECIFICATIONS, AND FEATURES WITHOUT PRIOR NOTICE.

TOTAL APARTMENT AREA:

1216.64 SQ.FT. (113.03 SQ.M.)


PROJECT NAME / BUILDING:

AFC -054B

APARTMENT NO:

215


SHEET SIZE : A3 DRAWN : RECS ARCHITECTS REVIEWED : HR APPROVED : AS

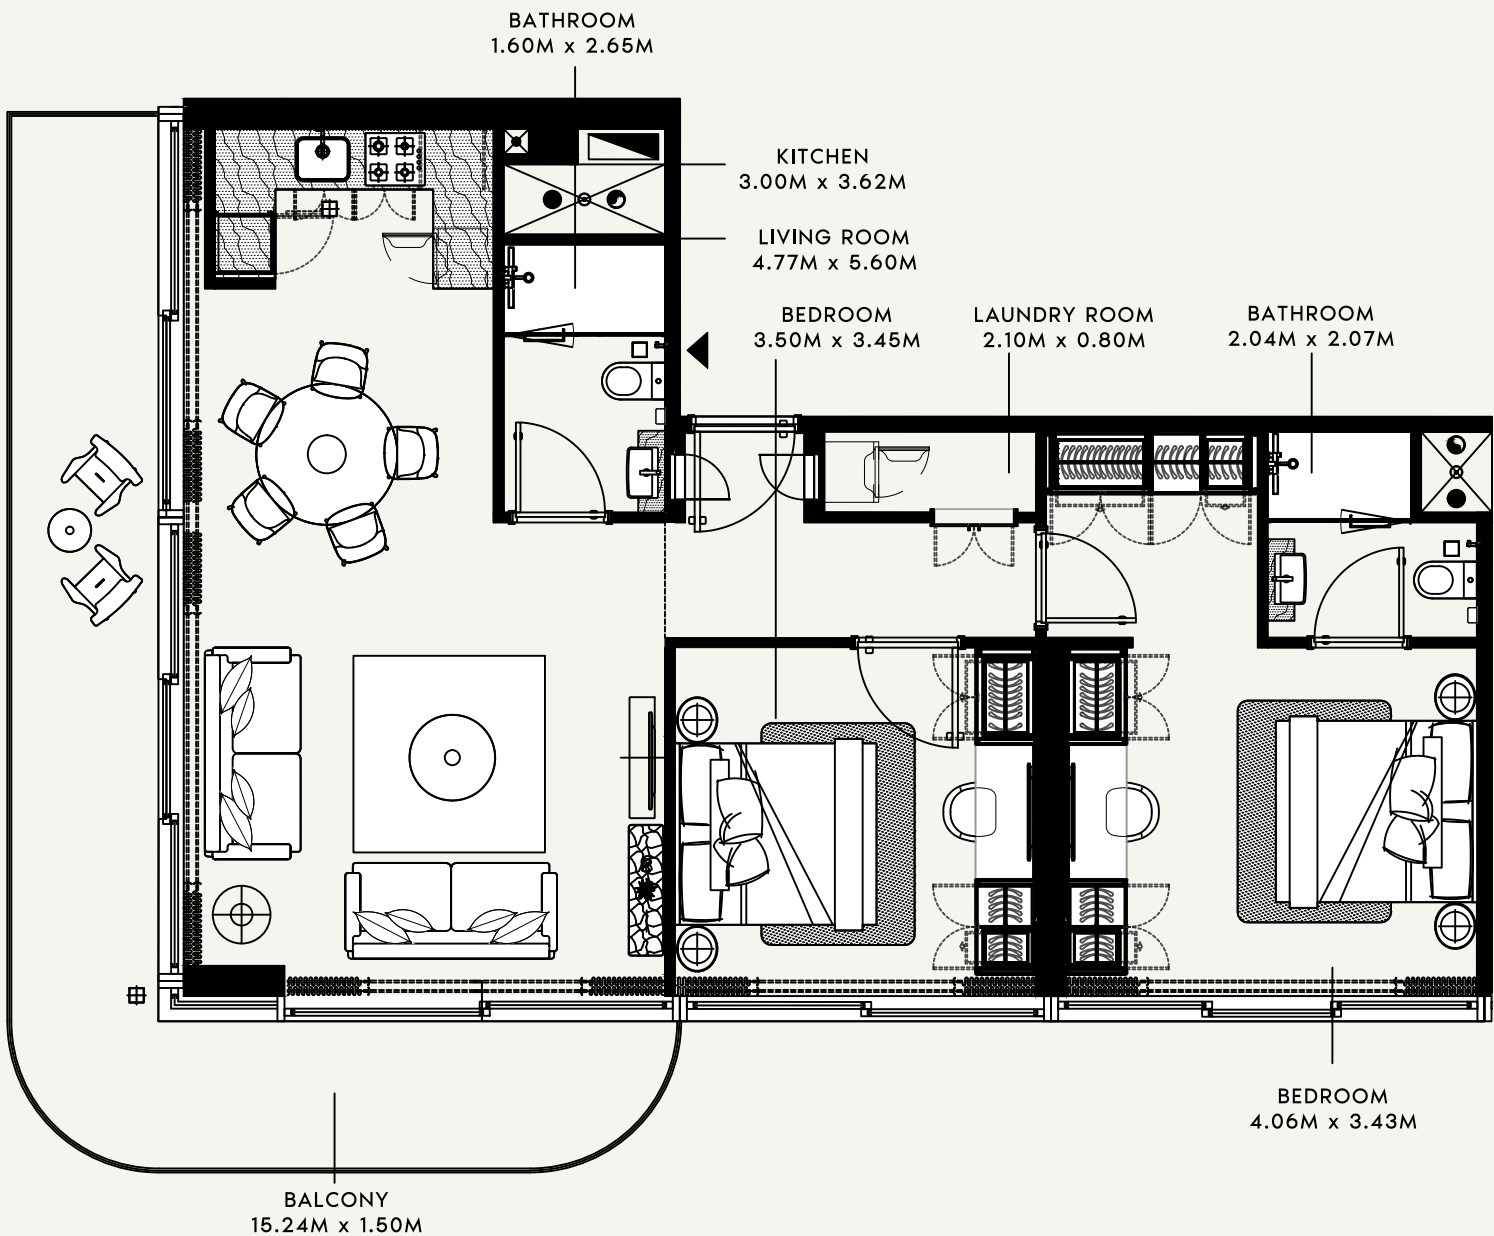

SCALE : 1:75



SCALE : N.T.S

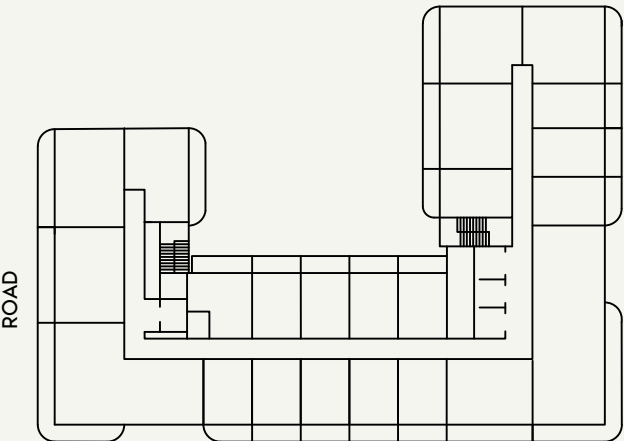

SCALE : N.T.S



FLOOR NO:

2nd FLOOR

UNIT TYPE:

2BEDROOM (TYPE-01)

APARTMENT AREA:

962.08 SQ.FT. (89.38 SQ.M.)

BALCONY AREA:

266.30 SQ.FT. (24.74 SQ.M.)

DISCLAIMER:

THE COLORED MARKETING FLOOR PLANS PROVIDED BY THE DEVELOPER ARE FOR ILLUSTRATIVE PURPOSES ONLY. ACTUAL DIMENSIONS, LAYOUT, AND FINISHES MAY VARY FROM THOSE DEPICTED IN THE PLANS. FURNITURE, FIXTURES, AND EQUIPMENT SHOWN IN THE PLANS ARE FOR DECORATIVE PURPOSES ONLY AND ARE NOT INCLUDED IN THE PURCHASE OR LEASE OF THE PROPERTY. THE DEVELOPER RESERVES THE RIGHT TO MAKE MODIFICATIONS, REVISIONS, AND CHANGES TO THE FLOOR PLANS, SPECIFICATIONS, AND FEATURES WITHOUT PRIOR NOTICE.

TOTAL APARTMENT AREA:

1228.40 SQ.FT. (114.12 SQ.M.)

PROJECT NAME / BUILDING:

AFC -054B

APARTMENT NO:

215

SHEET SIZE : A3 DRAWN : RECS ARCHITECTS REVIEWED : HR APPROVED : AS

SCALE : 1:75



FLOOR NO:

2nd FLOOR

UNIT TYPE:

3 BEDROOM (TYPE-01)

APARTMENT AREA:

1128.16 SQ.FT. (104.81 SQ.M.)

BALCONY AREA:

299.45 SQ.FT. (27.82 SQ.M.)

DISCLAIMER:

THE COLORED MARKETING FLOOR PLANS PROVIDED BY THE DEVELOPER ARE FOR ILLUSTRATIVE PURPOSES ONLY. ACTUAL DIMENSIONS, LAYOUT, AND FINISHES MAY VARY FROM THOSE DEPICTED IN THE PLANS. FURNITURE, FIXTURES, AND EQUIPMENT SHOWN IN THE PLANS ARE FOR DECORATIVE PURPOSES ONLY AND ARE NOT INCLUDED IN THE PURCHASE OR LEASE OF THE PROPERTY. THE DEVELOPER RESERVES THE RIGHT TO MAKE MODIFICATIONS, REVISIONS, AND CHANGES TO THE FLOOR PLANS, SPECIFICATIONS, AND FEATURES WITHOUT PRIOR NOTICE.

TOTAL APARTMENT AREA:


1427.62 SQ.FT. (132.63 SQ.M.)

PROJECT NAME / BUILDING:


AFC -054B

APARTMENT NO:

208

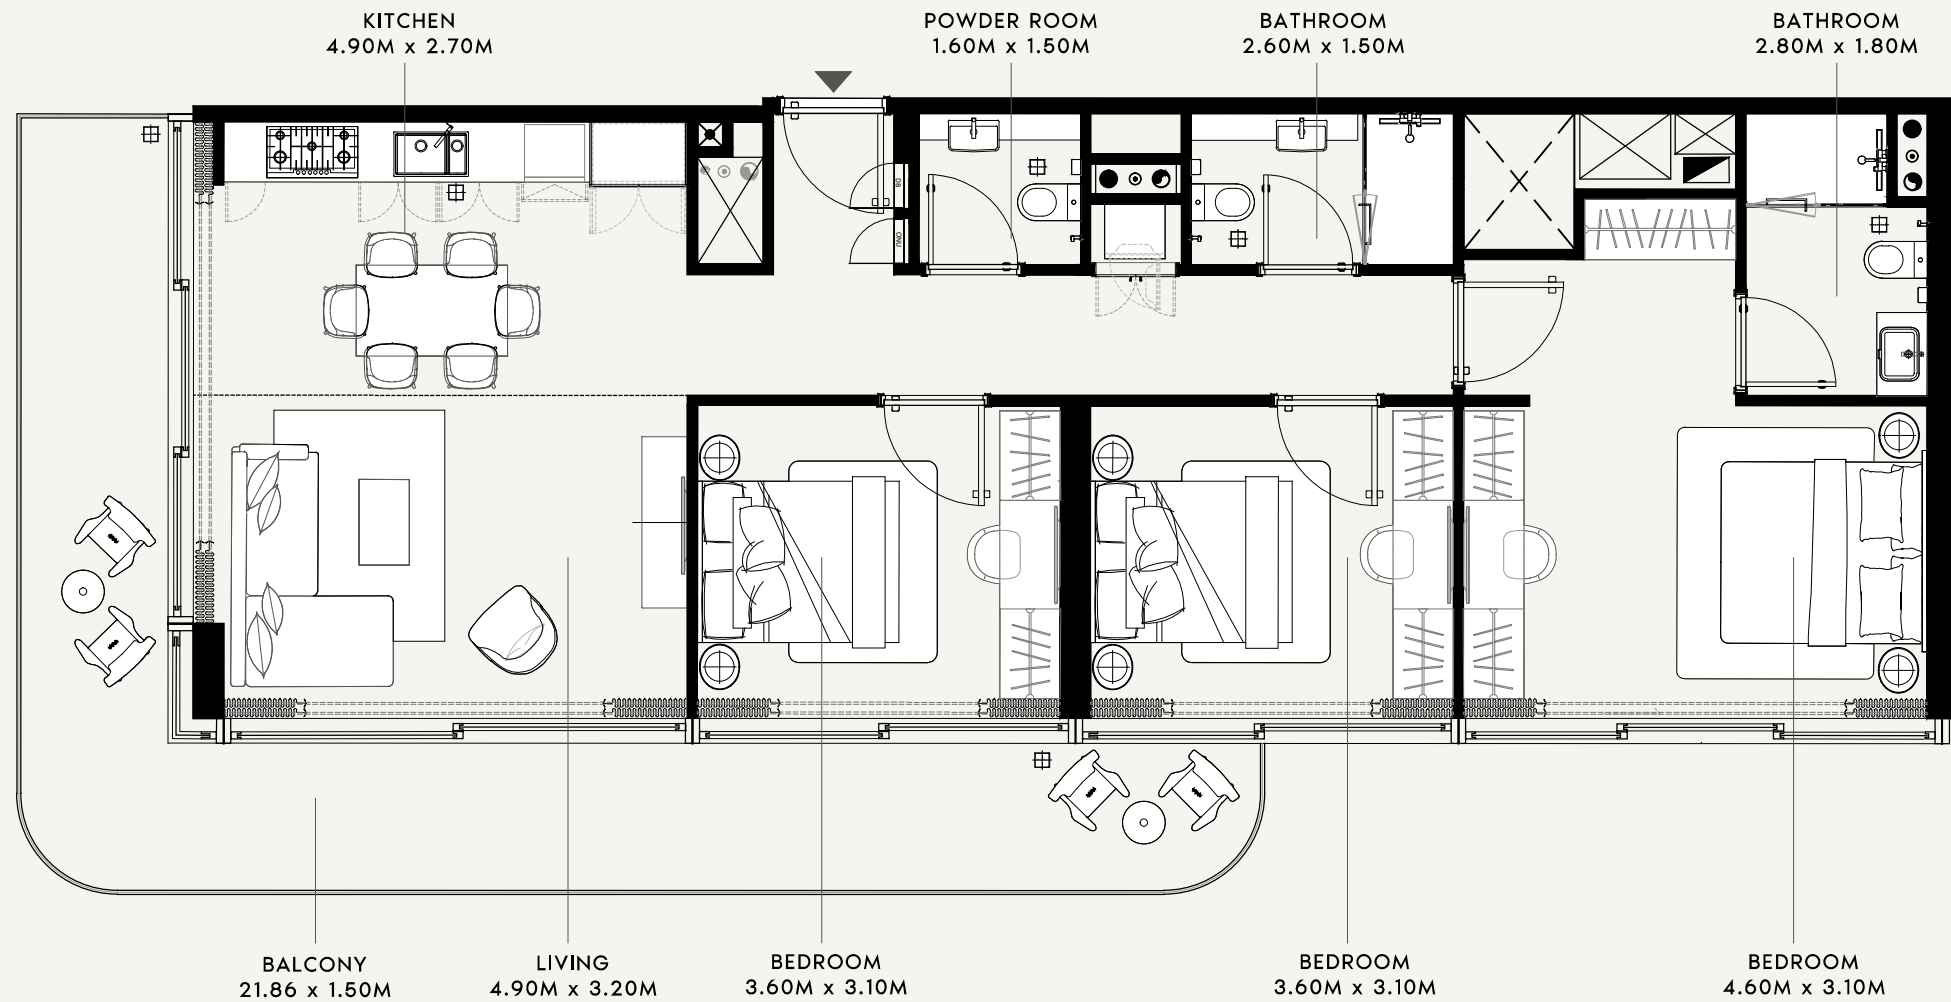


SCALE : N.T.S

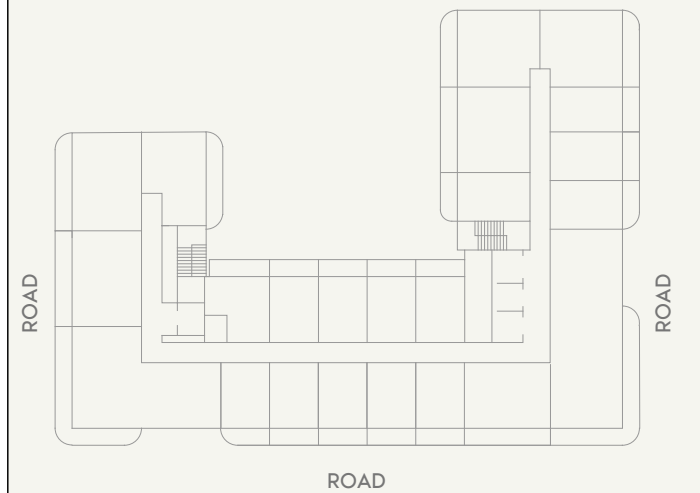

SCALE : N.T.S


SHEET SIZE : A3 DRAWN : RECS ARCHITECTS REVIEWED : HR APPROVED : AS

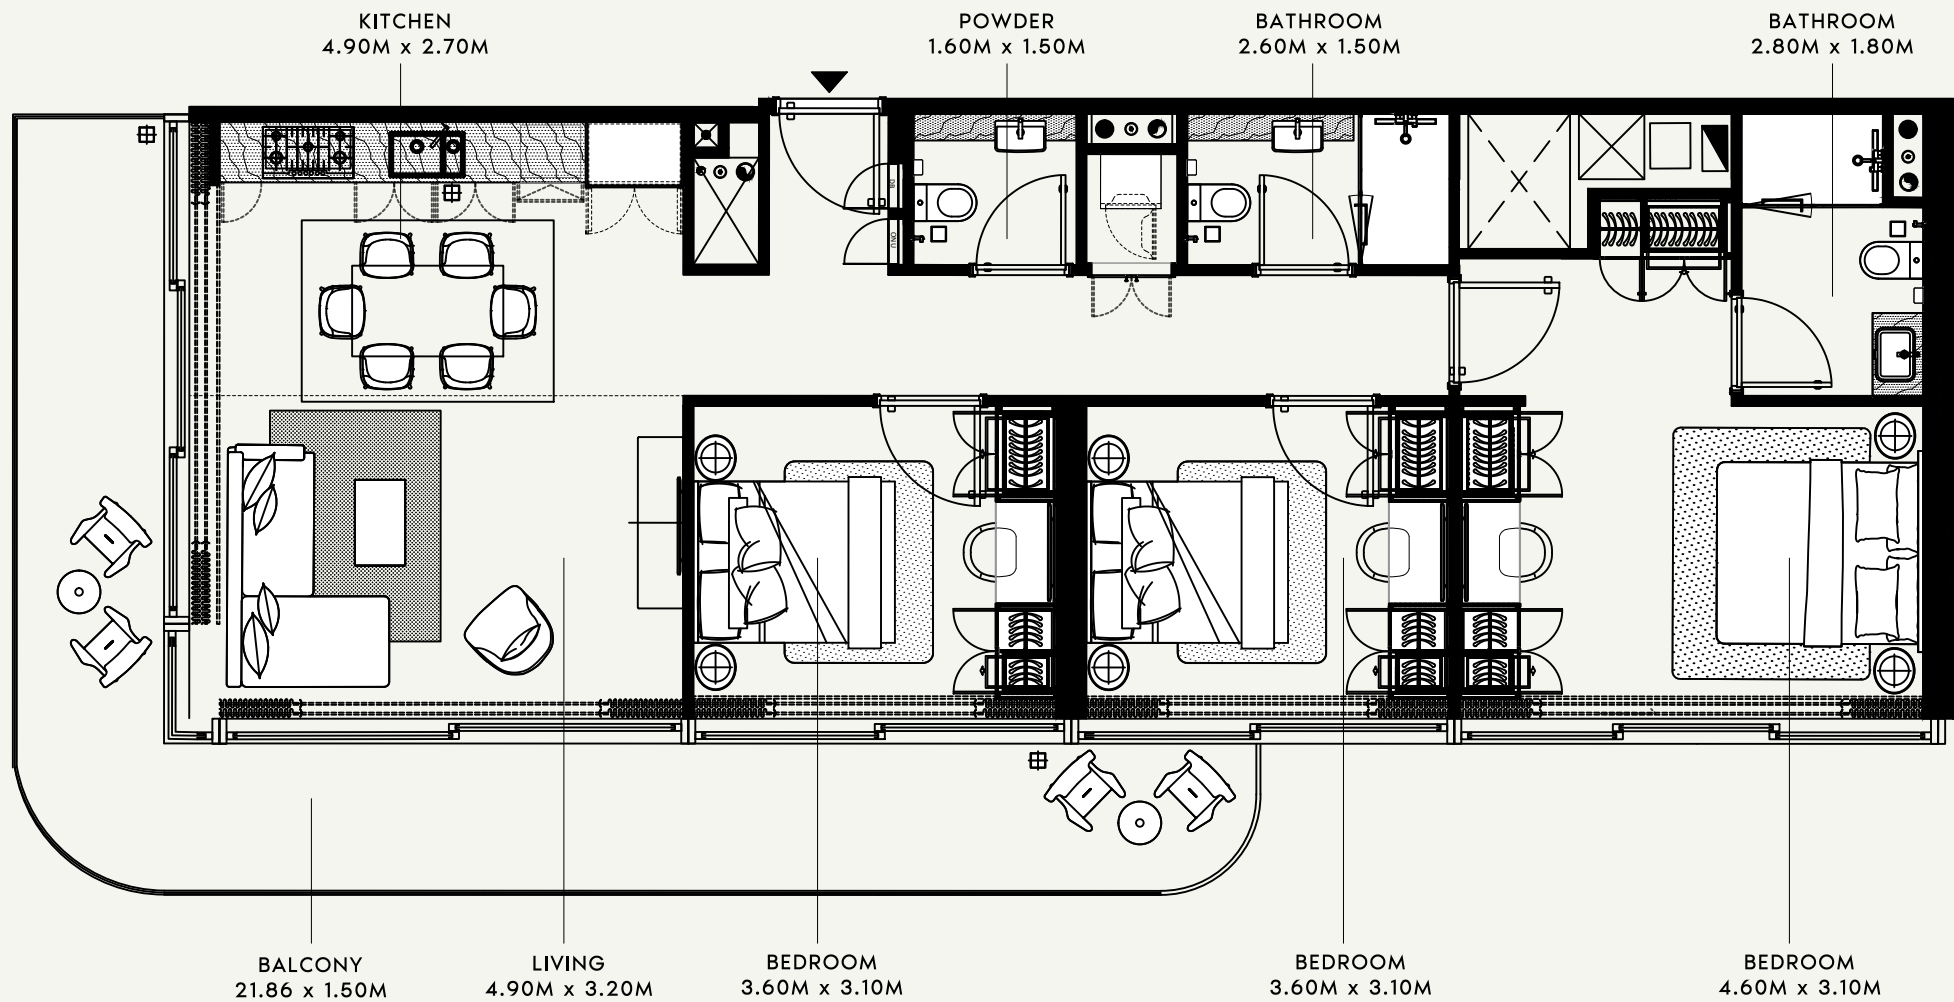

SCALE : 1:75



SCALE : N.T.S

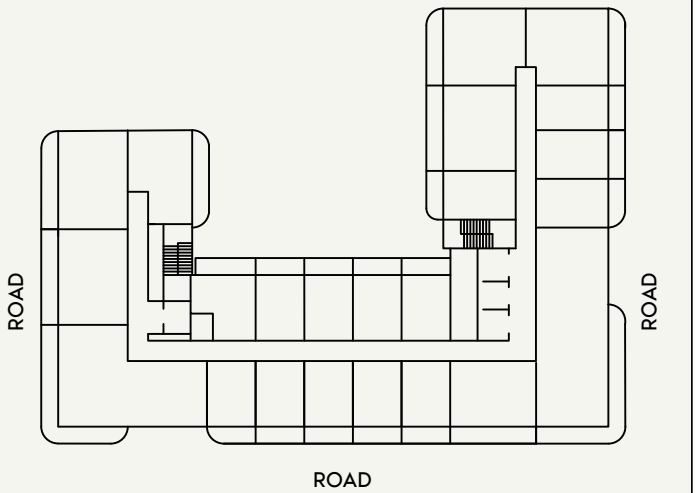

SCALE : N.T.S

AZIZI

FLOOR NO:

2nd FLOOR

UNIT TYPE:

3 BEDROOM (TYPE-01)

APARTMENT AREA:

1124.51 SQ.FT. (104.37 SQ.M.)

BALCONY AREA:

297.84 SQ.FT. (27.67 SQ.M.)

DISCLAIMER:

THE COLORED MARKETING FLOOR PLANS PROVIDED BY THE DEVELOPER ARE FOR ILLUSTRATIVE PURPOSES ONLY. ACTUAL DIMENSIONS, LAYOUT, AND FINISHES MAY VARY FROM THOSE DEPICTED IN THE PLANS. FURNITURE, FIXTURES, AND EQUIPMENT SHOWN IN THE PLANS ARE FOR DECORATIVE PURPOSES ONLY AND ARE NOT INCLUDED IN THE PURCHASE OR LEASE OF THE PROPERTY. THE DEVELOPER RESERVES THE RIGHT TO MAKE MODIFICATIONS, REVISIONS, AND CHANGES TO THE FLOOR PLANS, SPECIFICATIONS, AND FEATURES WITHOUT PRIOR NOTICE.

TOTAL APARTMENT AREA:

1422.34 SQ.FT. (132.14 SQ.M.)

PROJECT NAME / BUILDING:

AFC -054B

APARTMENT NO:

208