

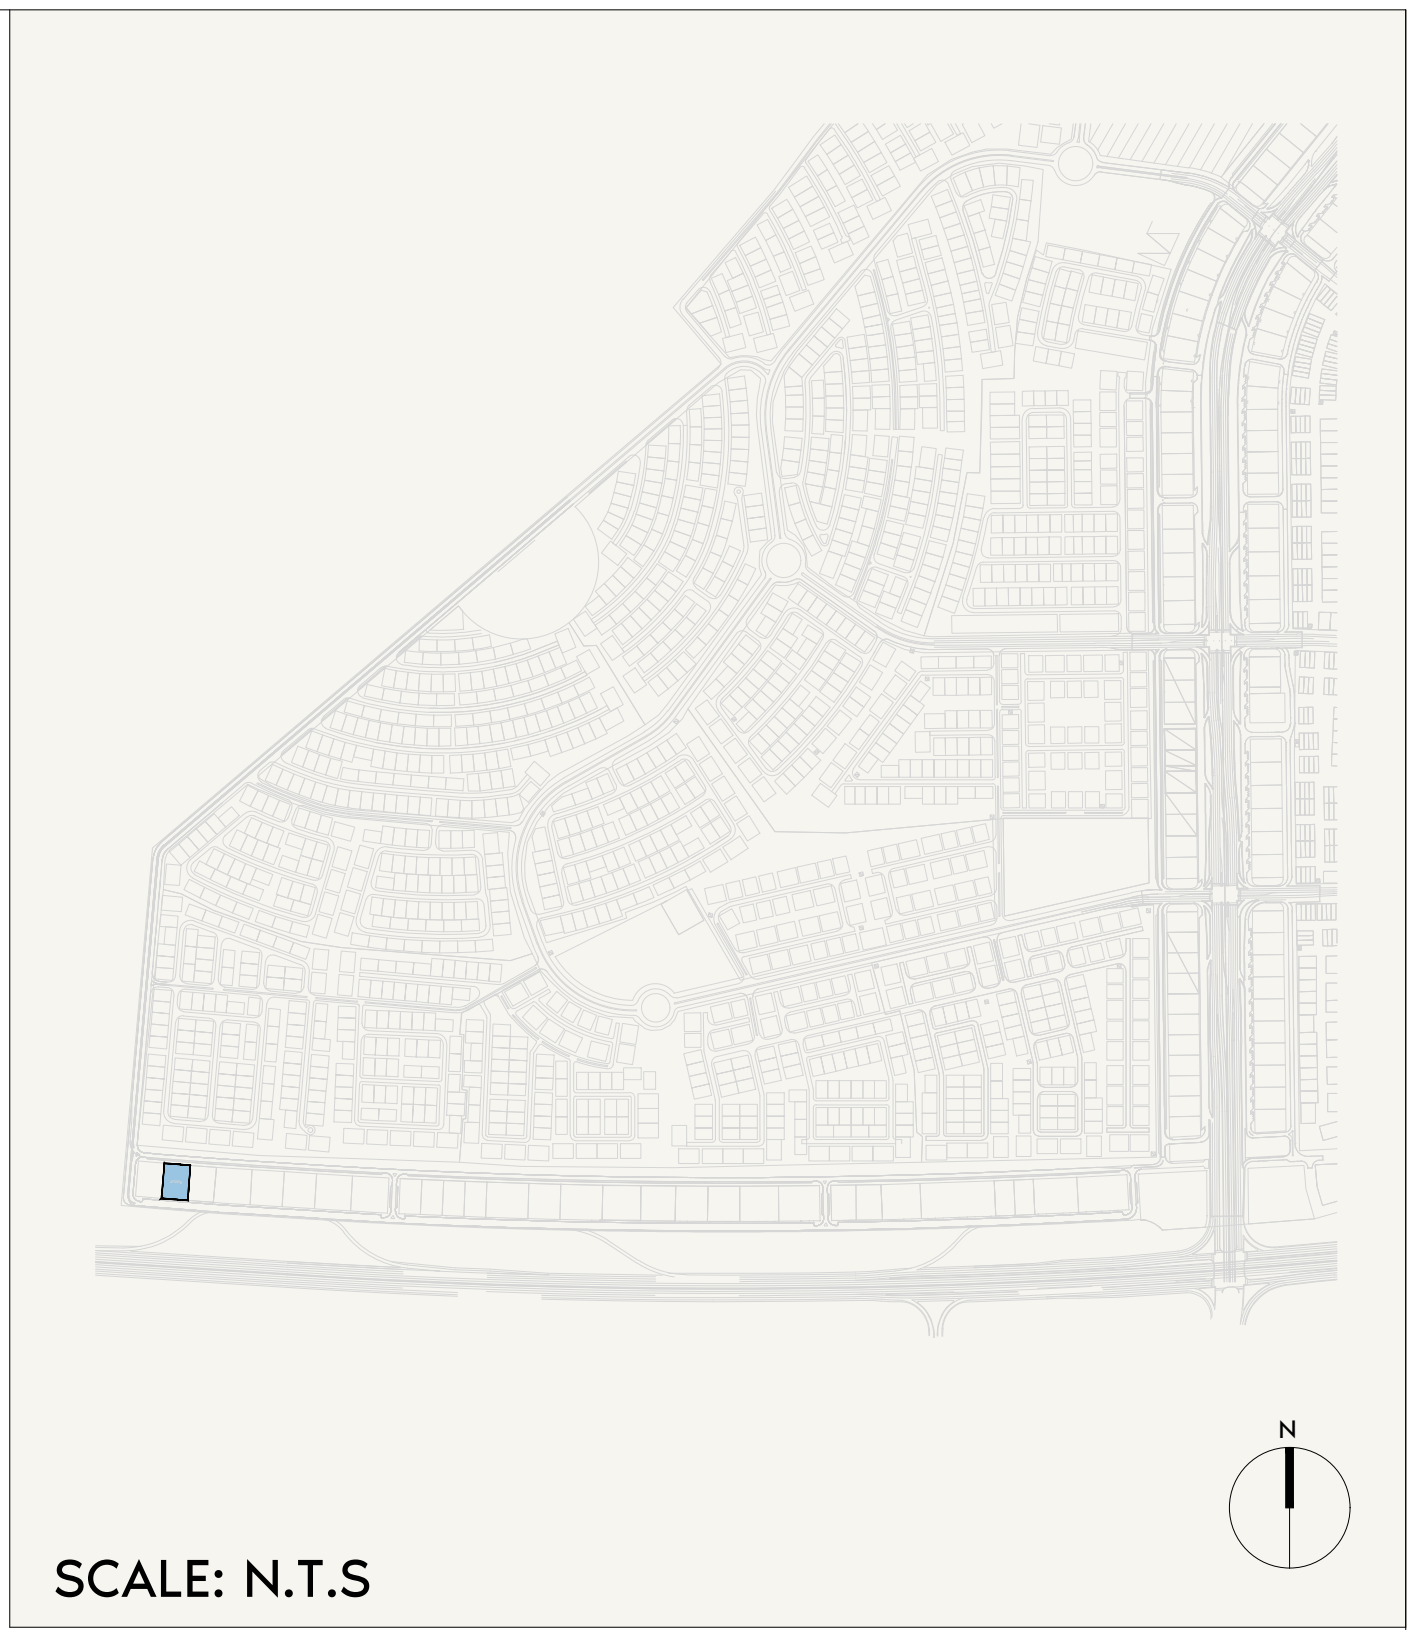


	FLOOR NO: 1ST FLOOR	UNIT TYPE: APARTMENTS	DISCLAMER: THE COLORED MARKETING FLOOR PLANS PROVIDED BY THE DEVELOPER ARE FOR ILLUSTRATIVE PURPOSES ONLY. ACTUAL DIMENSIONS, LAYOUT, AND FINISHES MAY VARY FROM THOSE DEPICTED IN THE PLANS. FURNITURE, FIXTURES, AND EQUIPMENT SHOWN IN THE PLANS ARE FOR DECORATIVE PURPOSES ONLY AND ARE NOT INCLUDED IN THE PURCHASE OR LEASE OF THE PROPERTY. THE DEVELOPER RESERVES THE RIGHT TO MAKE MODIFICATIONS, REVISIONS, AND CHANGES TO THE FLOOR PLANS, SPECIFICATIONS, AND FEATURES WITHOUT PRIOR NOTICE.	PROJECT NAME / BUILDING: AZIZI SAKANDAR

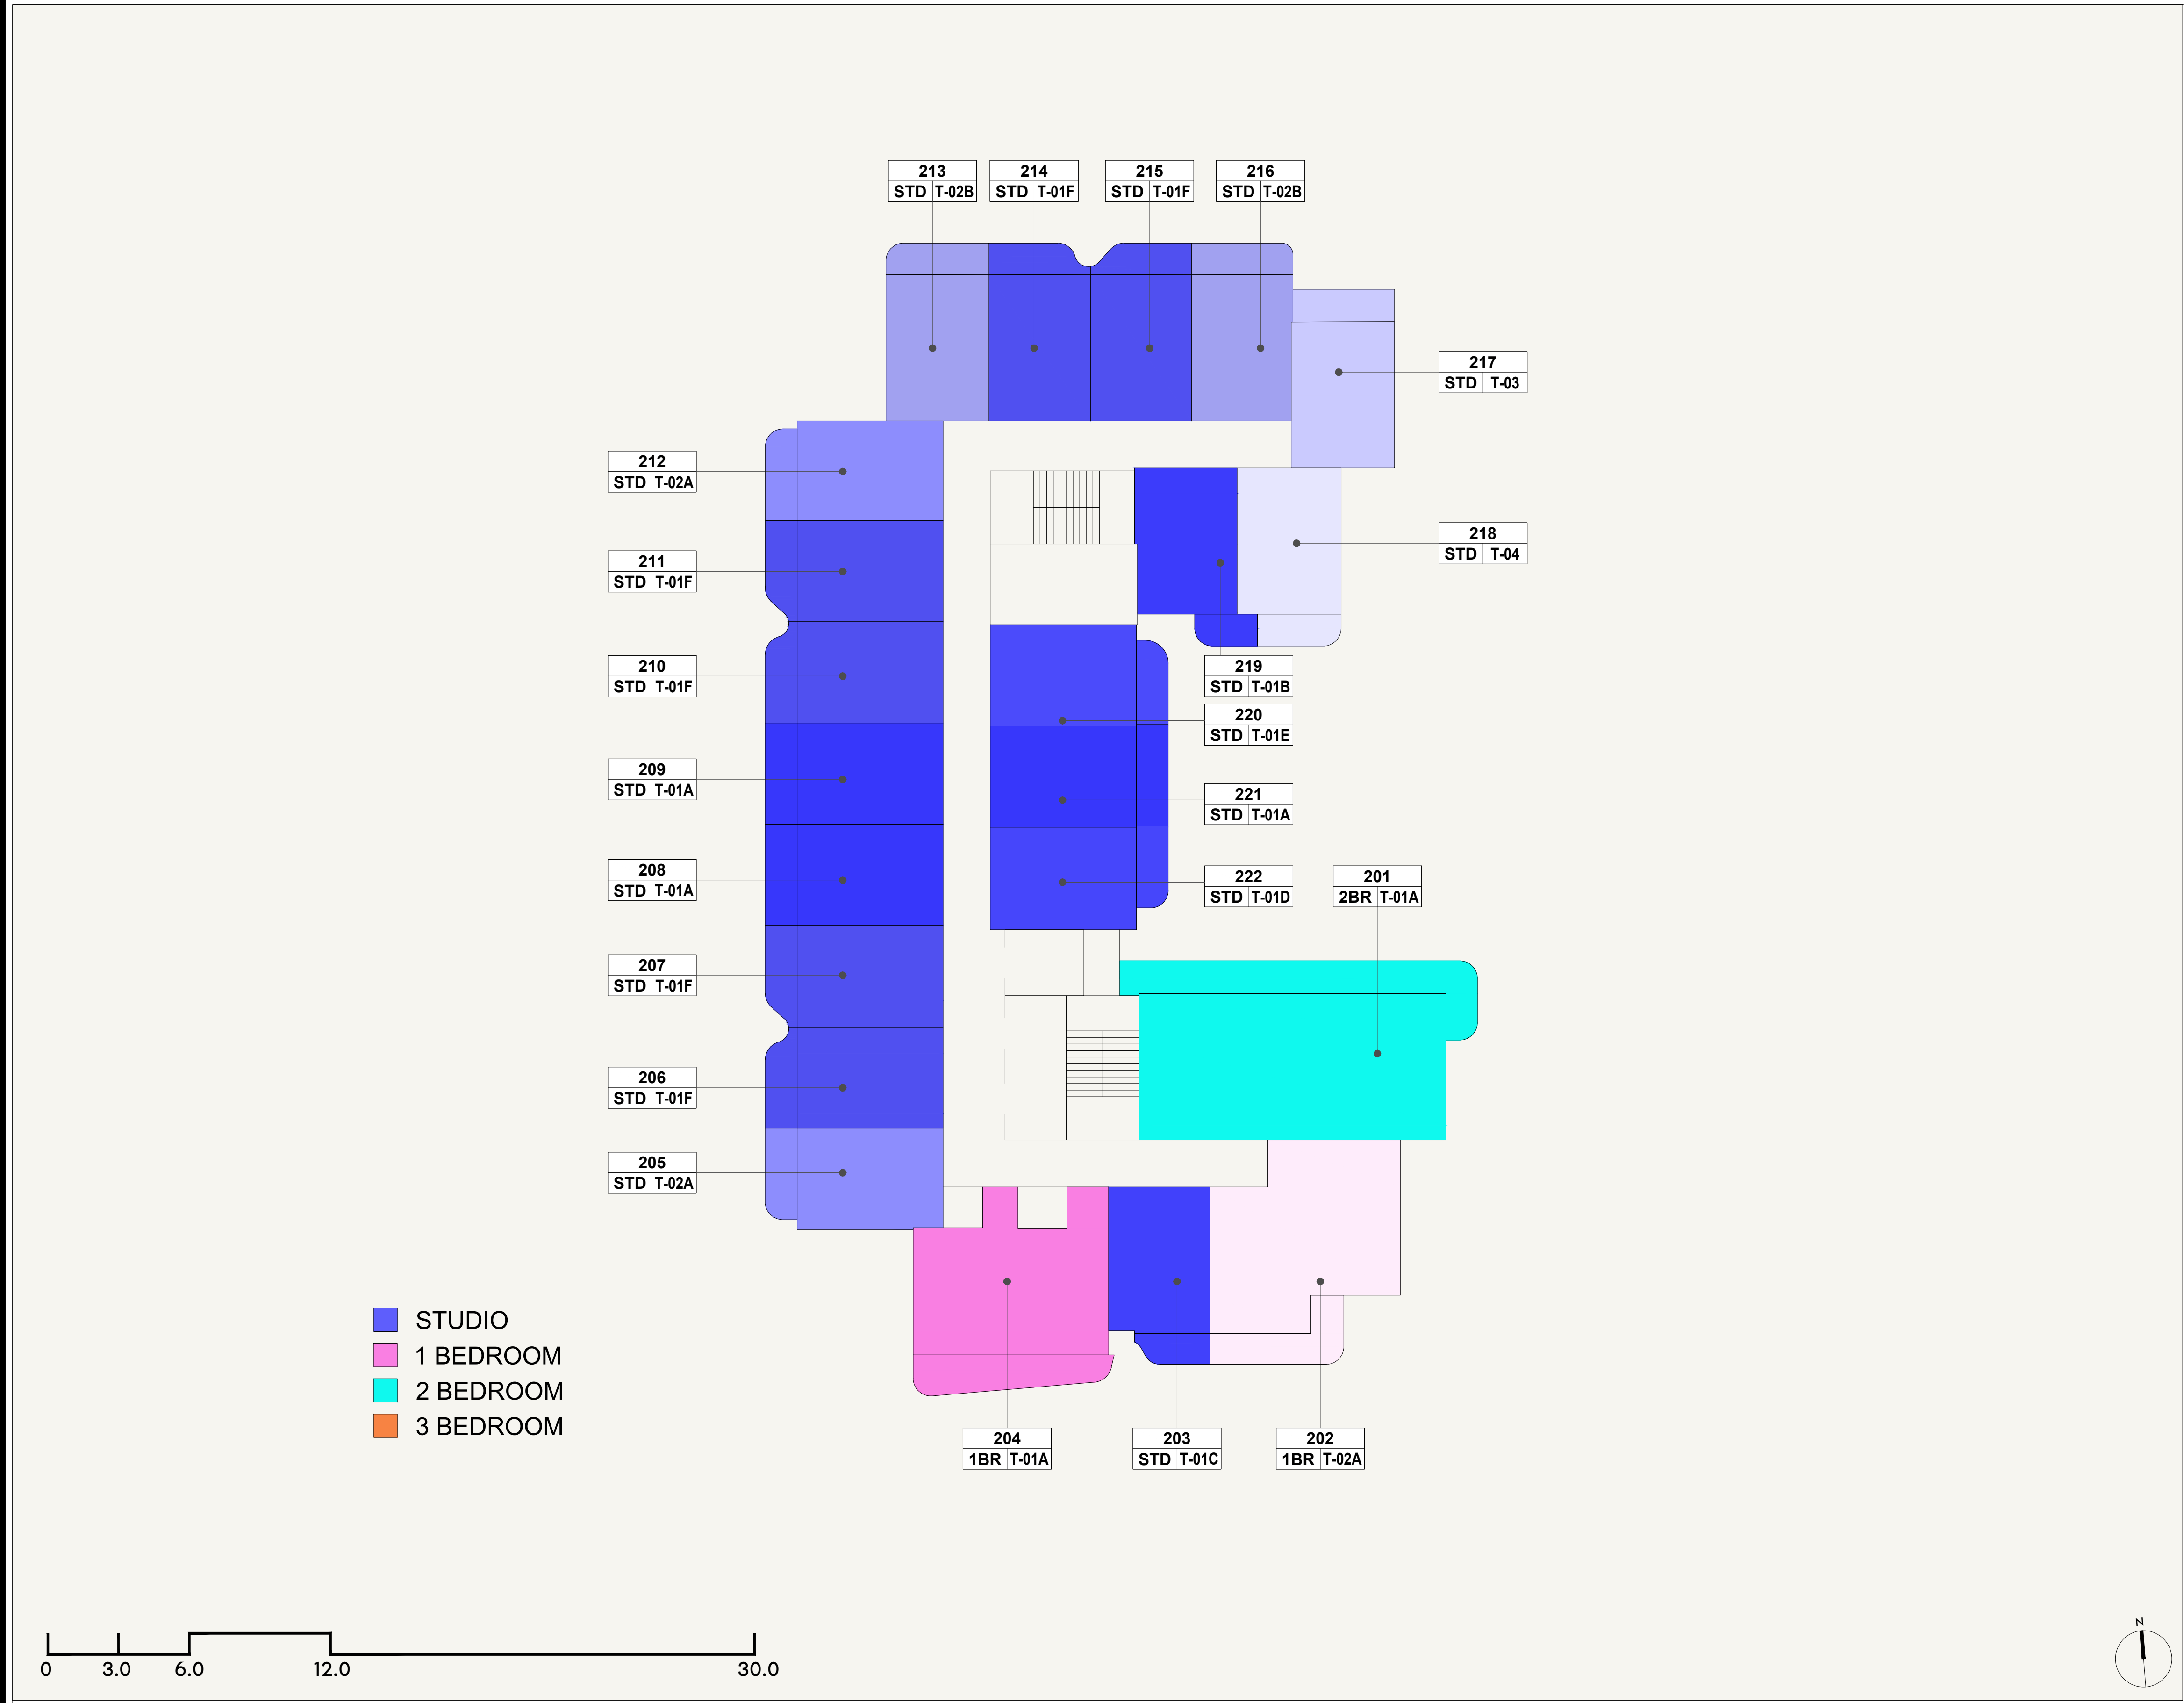



	FLOOR NO: 2ND,3RD,4TH,7TH AND 8TH FLOOR	UNIT TYPE: APARTMENTS	DISCLAIMER: THE COLORED MARKETING FLOOR PLANS PROVIDED BY THE DEVELOPER ARE FOR ILLUSTRATIVE PURPOSES ONLY. ACTUAL DIMENSIONS, LAYOUT, AND FINISHES MAY VARY FROM THOSE DEPICTED IN THE PLANS. FURNITURE, FIXTURES, AND EQUIPMENT SHOWN IN THE PLANS ARE FOR DECORATIVE PURPOSES ONLY AND ARE NOT INCLUDED IN THE PURCHASE OR LEASE OF THE PROPERTY. THE DEVELOPER RESERVES THE RIGHT TO MAKE MODIFICATIONS, REVISIONS, AND CHANGES TO THE FLOOR PLANS, SPECIFICATIONS, AND FEATURES WITHOUT PRIOR NOTICE.	PROJECT NAME / BUILDING: AZIZI SAKANDAR

SHEET SIZE A3
DRAWN : PP
REVIEWED : SJ
APPROVED : SB

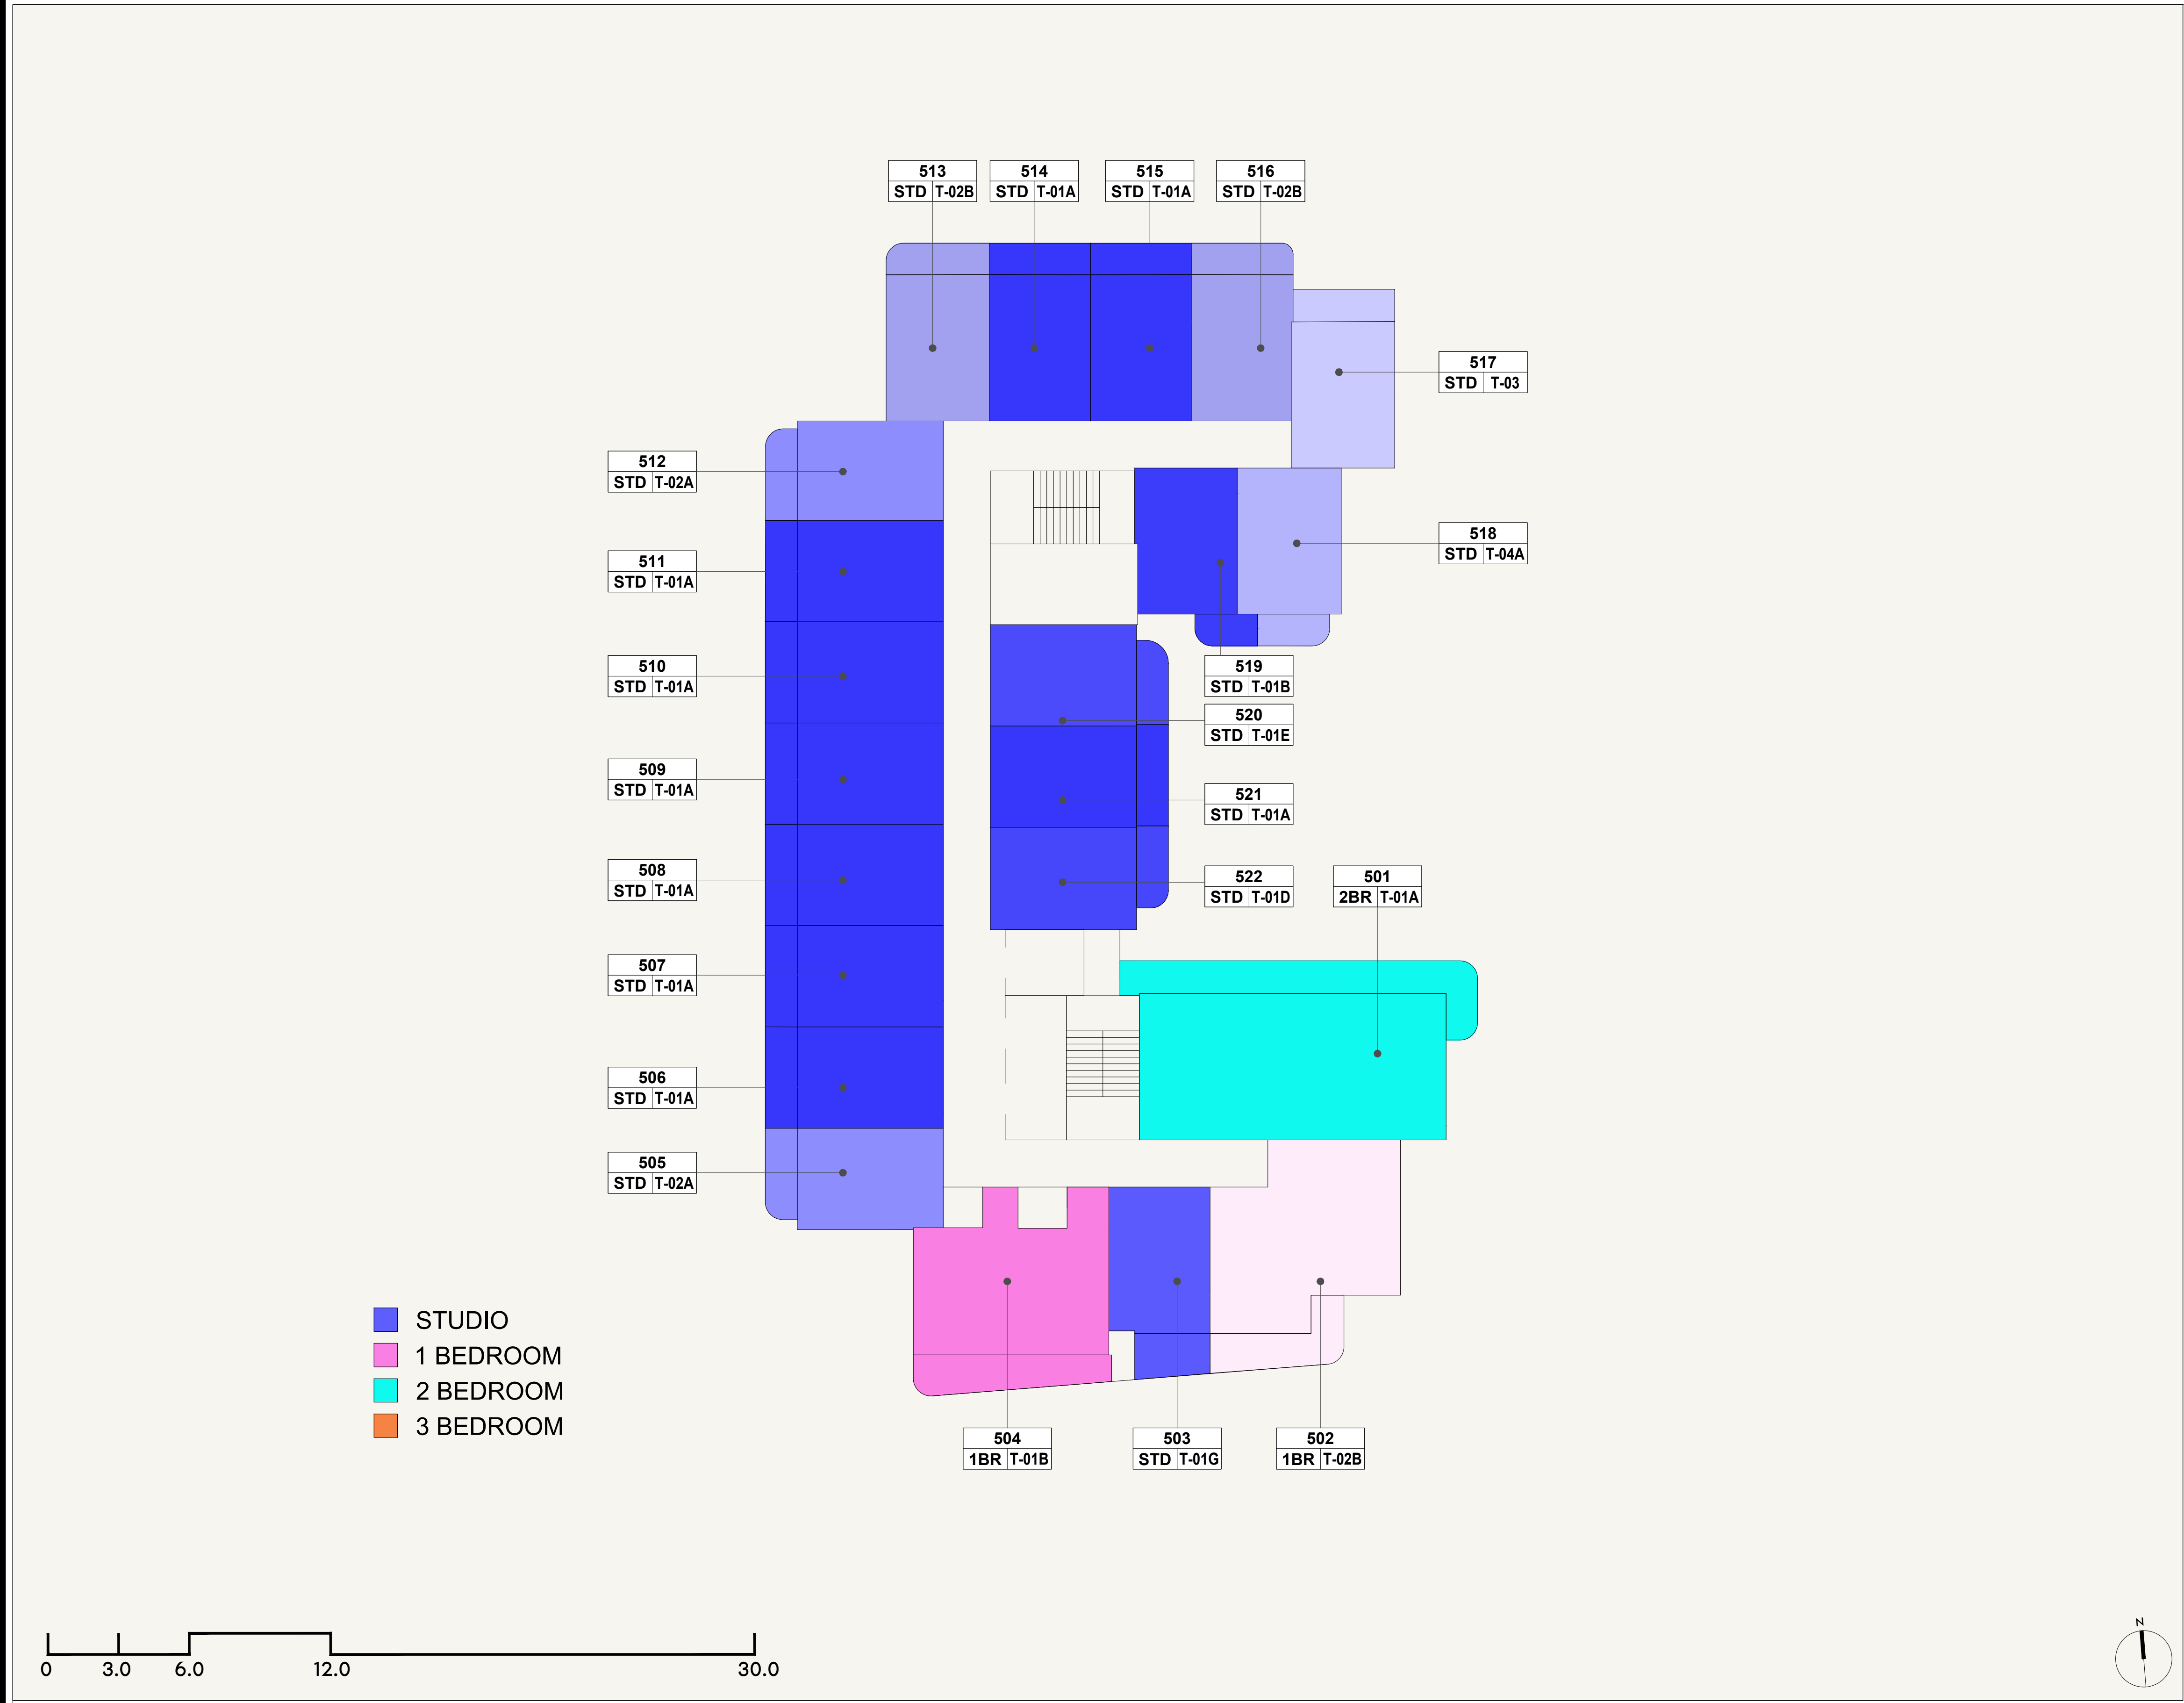


	FLOOR NO: 5TH AND 6TH FLOOR	UNIT TYPE: APARTMENTS	DISCLAIMER: THE COLORED MARKETING FLOOR PLANS PROVIDED BY THE DEVELOPER ARE FOR ILLUSTRATIVE PURPOSES ONLY. ACTUAL DIMENSIONS, LAYOUT, AND FINISHES MAY VARY FROM THOSE DEPICTED IN THE PLANS. FURNITURE, FIXTURES, AND EQUIPMENT SHOWN IN THE PLANS ARE FOR DECORATIVE PURPOSES ONLY AND ARE NOT INCLUDED IN THE PURCHASE OR LEASE OF THE PROPERTY. THE DEVELOPER RESERVES THE RIGHT TO MAKE MODIFICATIONS, REVISIONS, AND CHANGES TO THE FLOOR PLANS, SPECIFICATIONS, AND FEATURES WITHOUT PRIOR NOTICE.	PROJECT NAME / BUILDING: AZIZI SAKANDAR

SHEET SIZE A3
DRAWN : PP
REVIEWED : SJ
APPROVED : SB

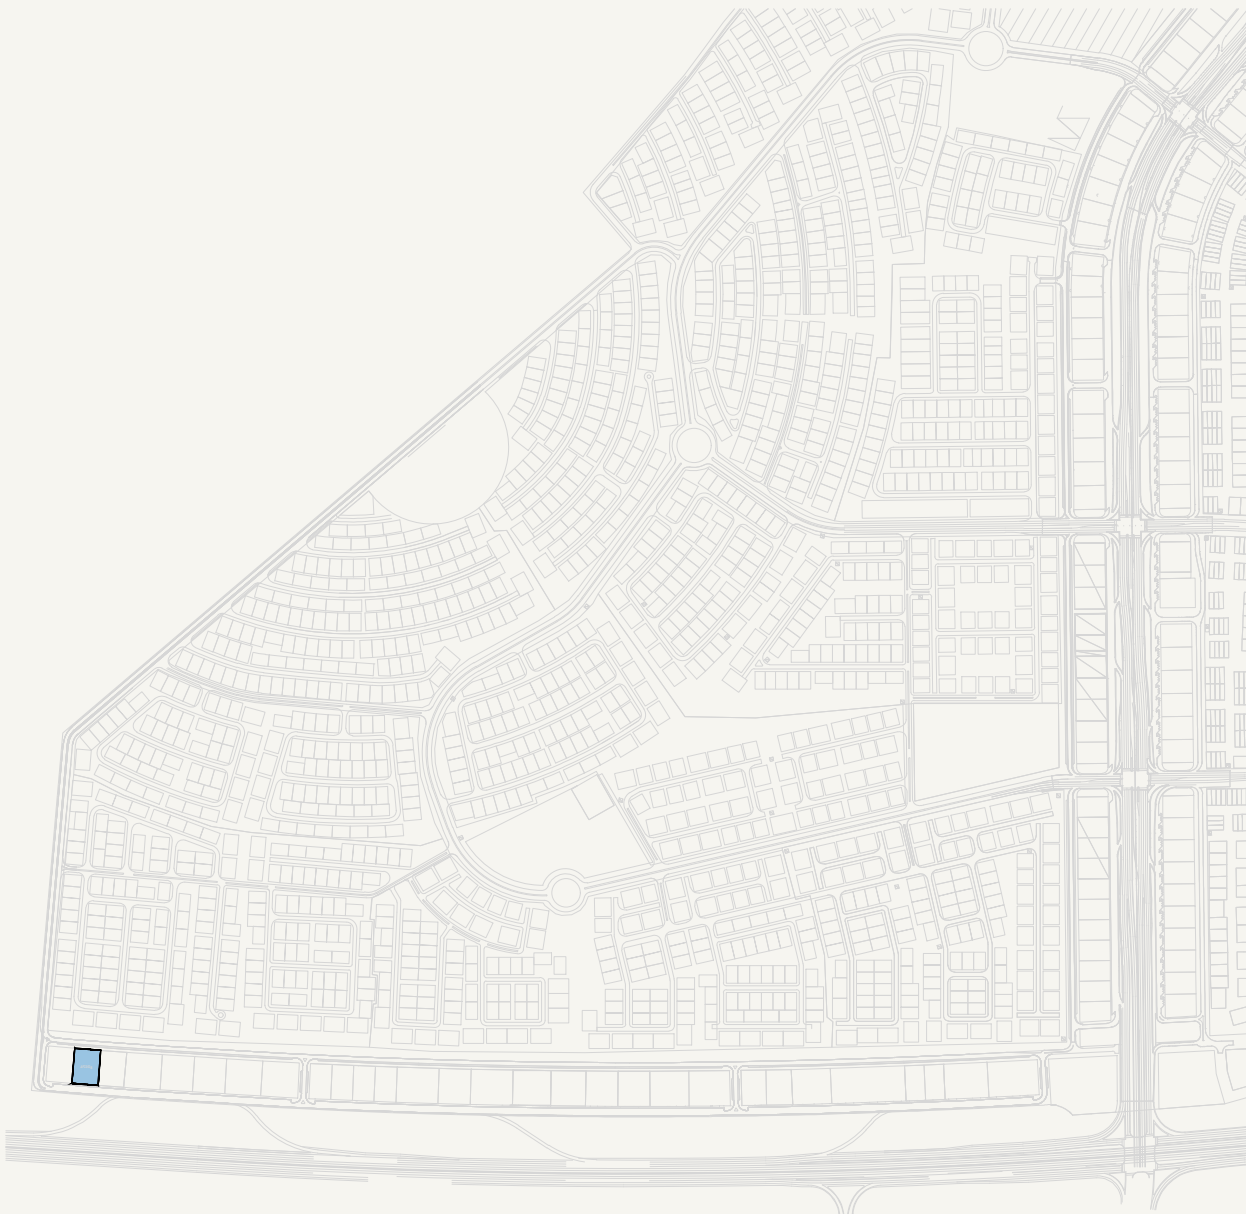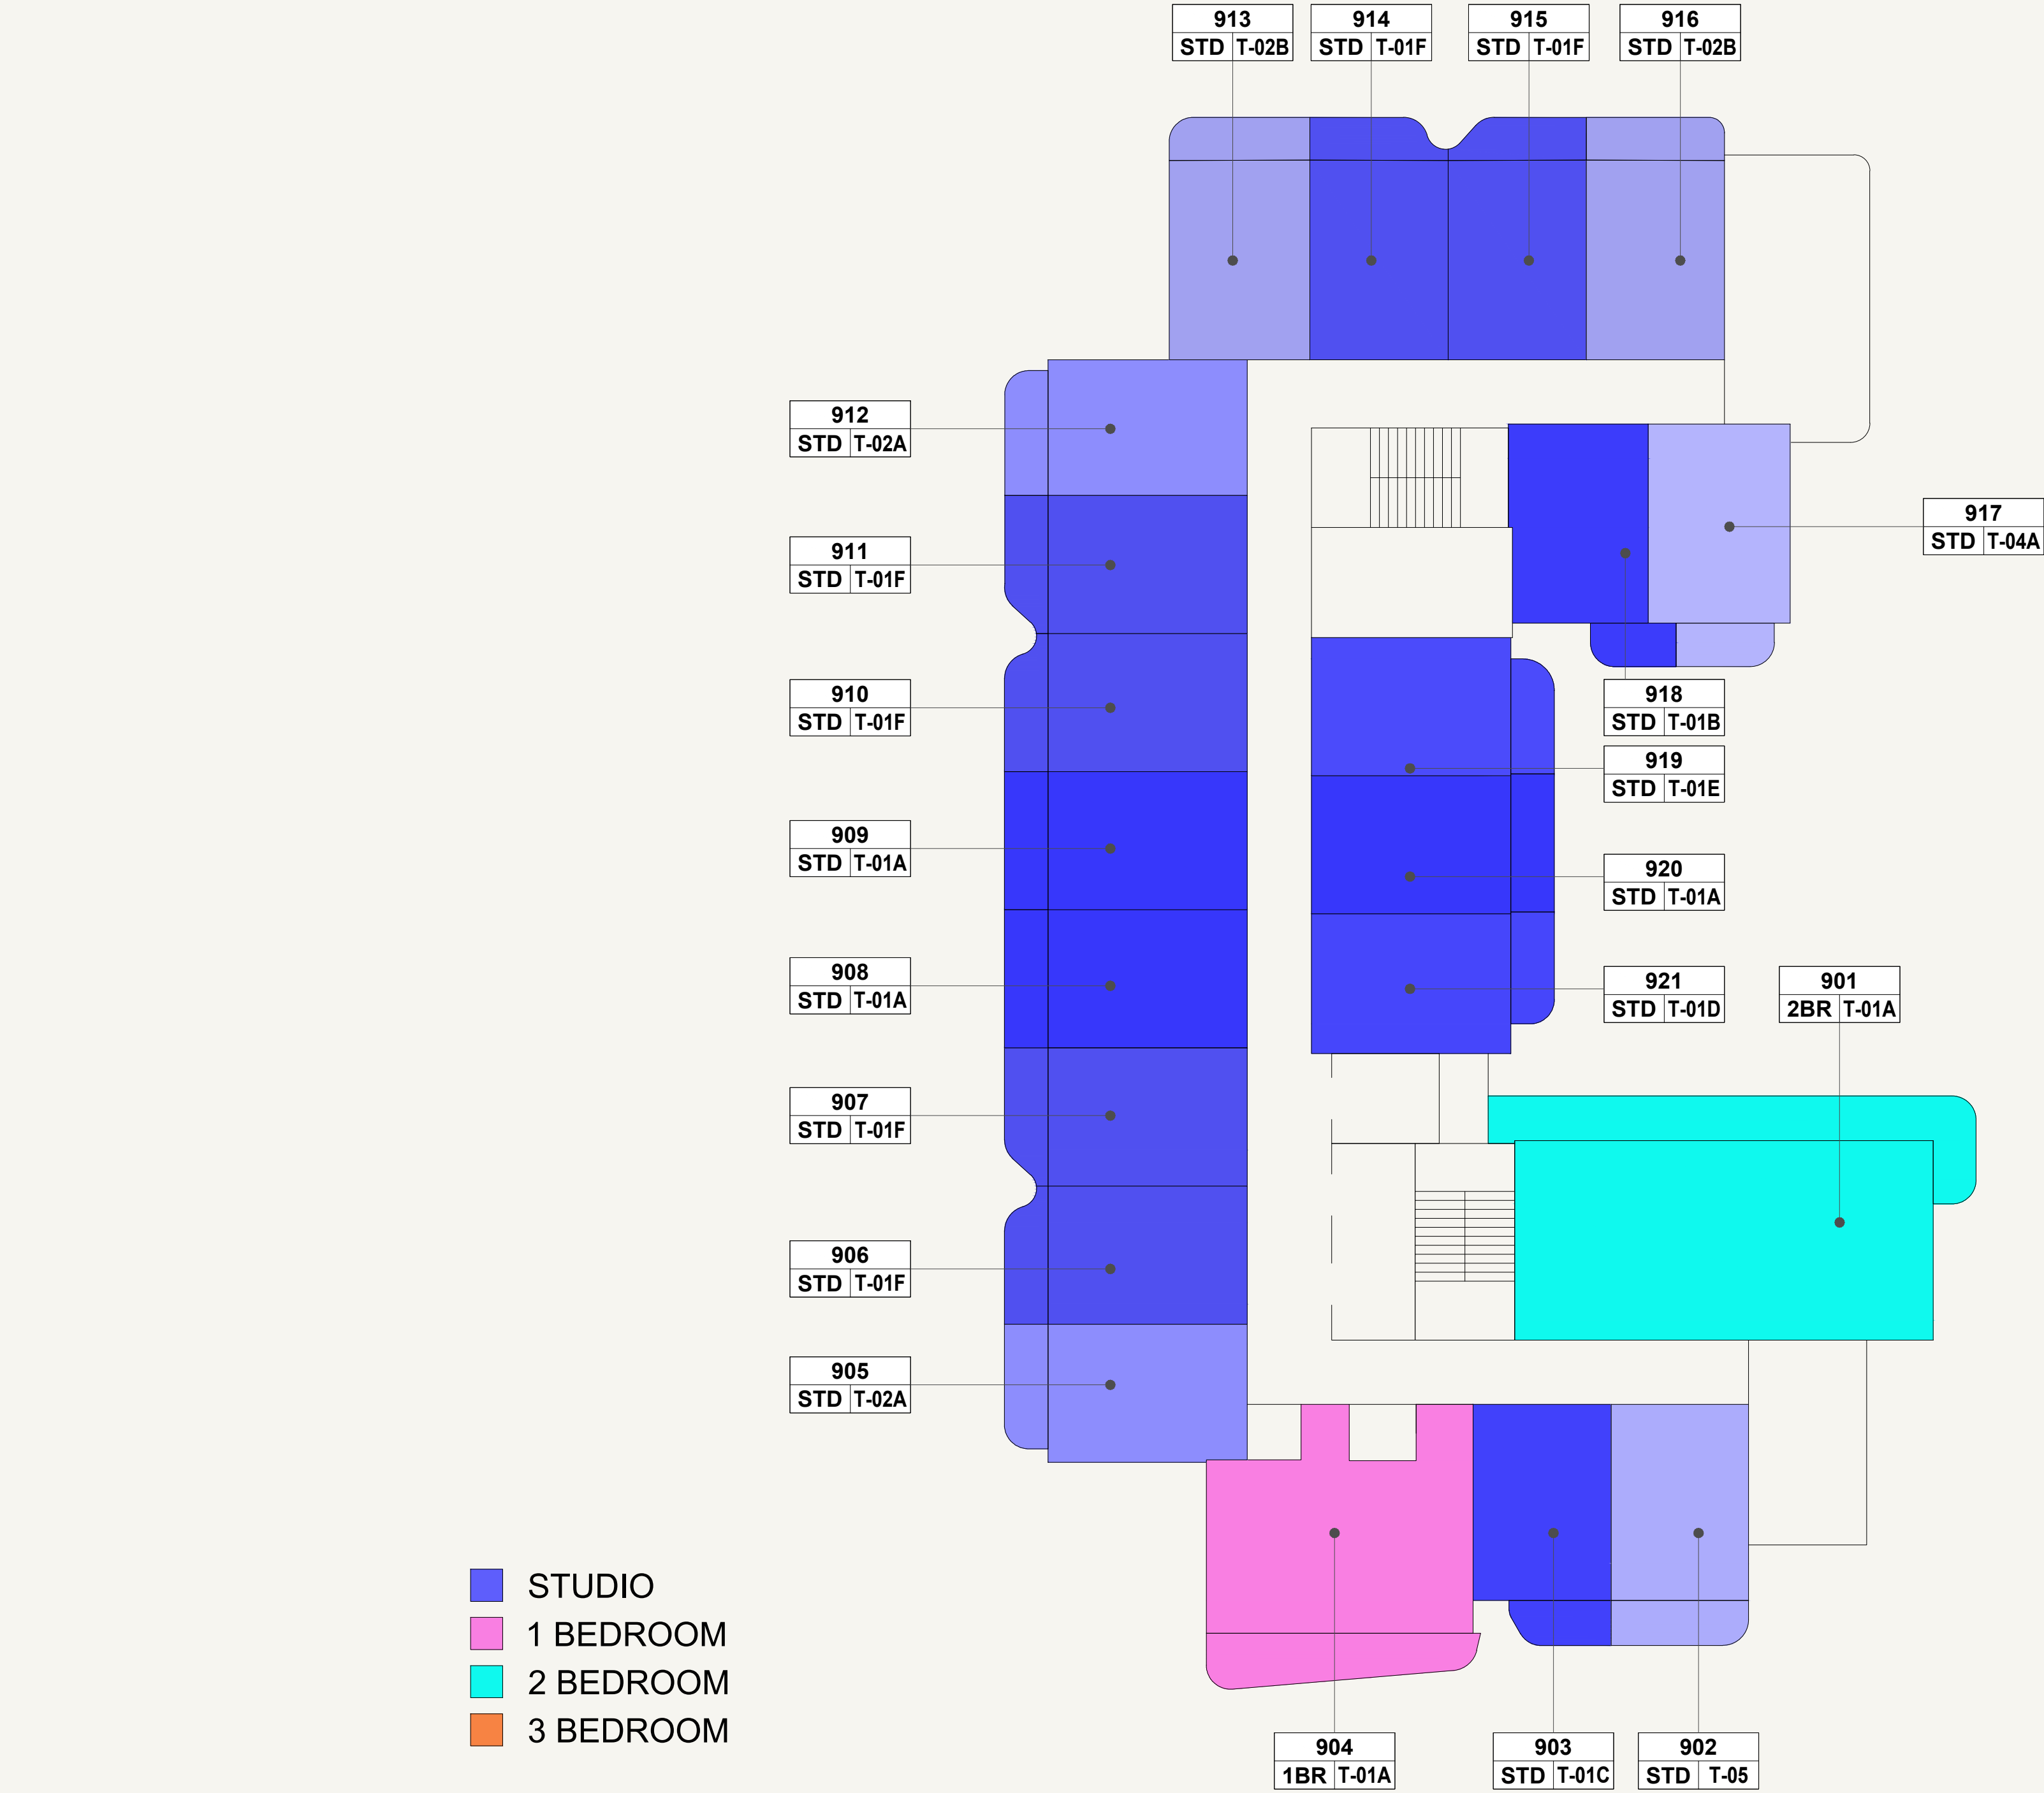

SCALE: N.T.S

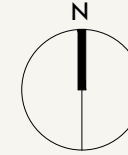

FLOOR NO:

9TH FLOOR

UNIT TYPE:



APARTMENTS

DISCLAIMER:



THE COLORED MARKETING FLOOR PLANS PROVIDED BY THE DEVELOPER ARE FOR ILLUSTRATIVE PURPOSES ONLY. ACTUAL DIMENSIONS, LAYOUT, AND FINISHES MAY VARY FROM THOSE DEPICTED IN THE PLANS. FURNITURE, FIXTURES, AND EQUIPMENT SHOWN IN THE PLANS ARE FOR DECORATIVE PURPOSES ONLY AND ARE NOT INCLUDED IN THE PURCHASE OR LEASE OF THE PROPERTY. THE DEVELOPER RESERVES THE RIGHT TO MAKE MODIFICATIONS, REVISIONS, AND CHANGES TO THE FLOOR PLANS, SPECIFICATIONS, AND FEATURES WITHOUT PRIOR NOTICE.

PROJECT NAME / BUILDING:

AZIZI SAKANDAR


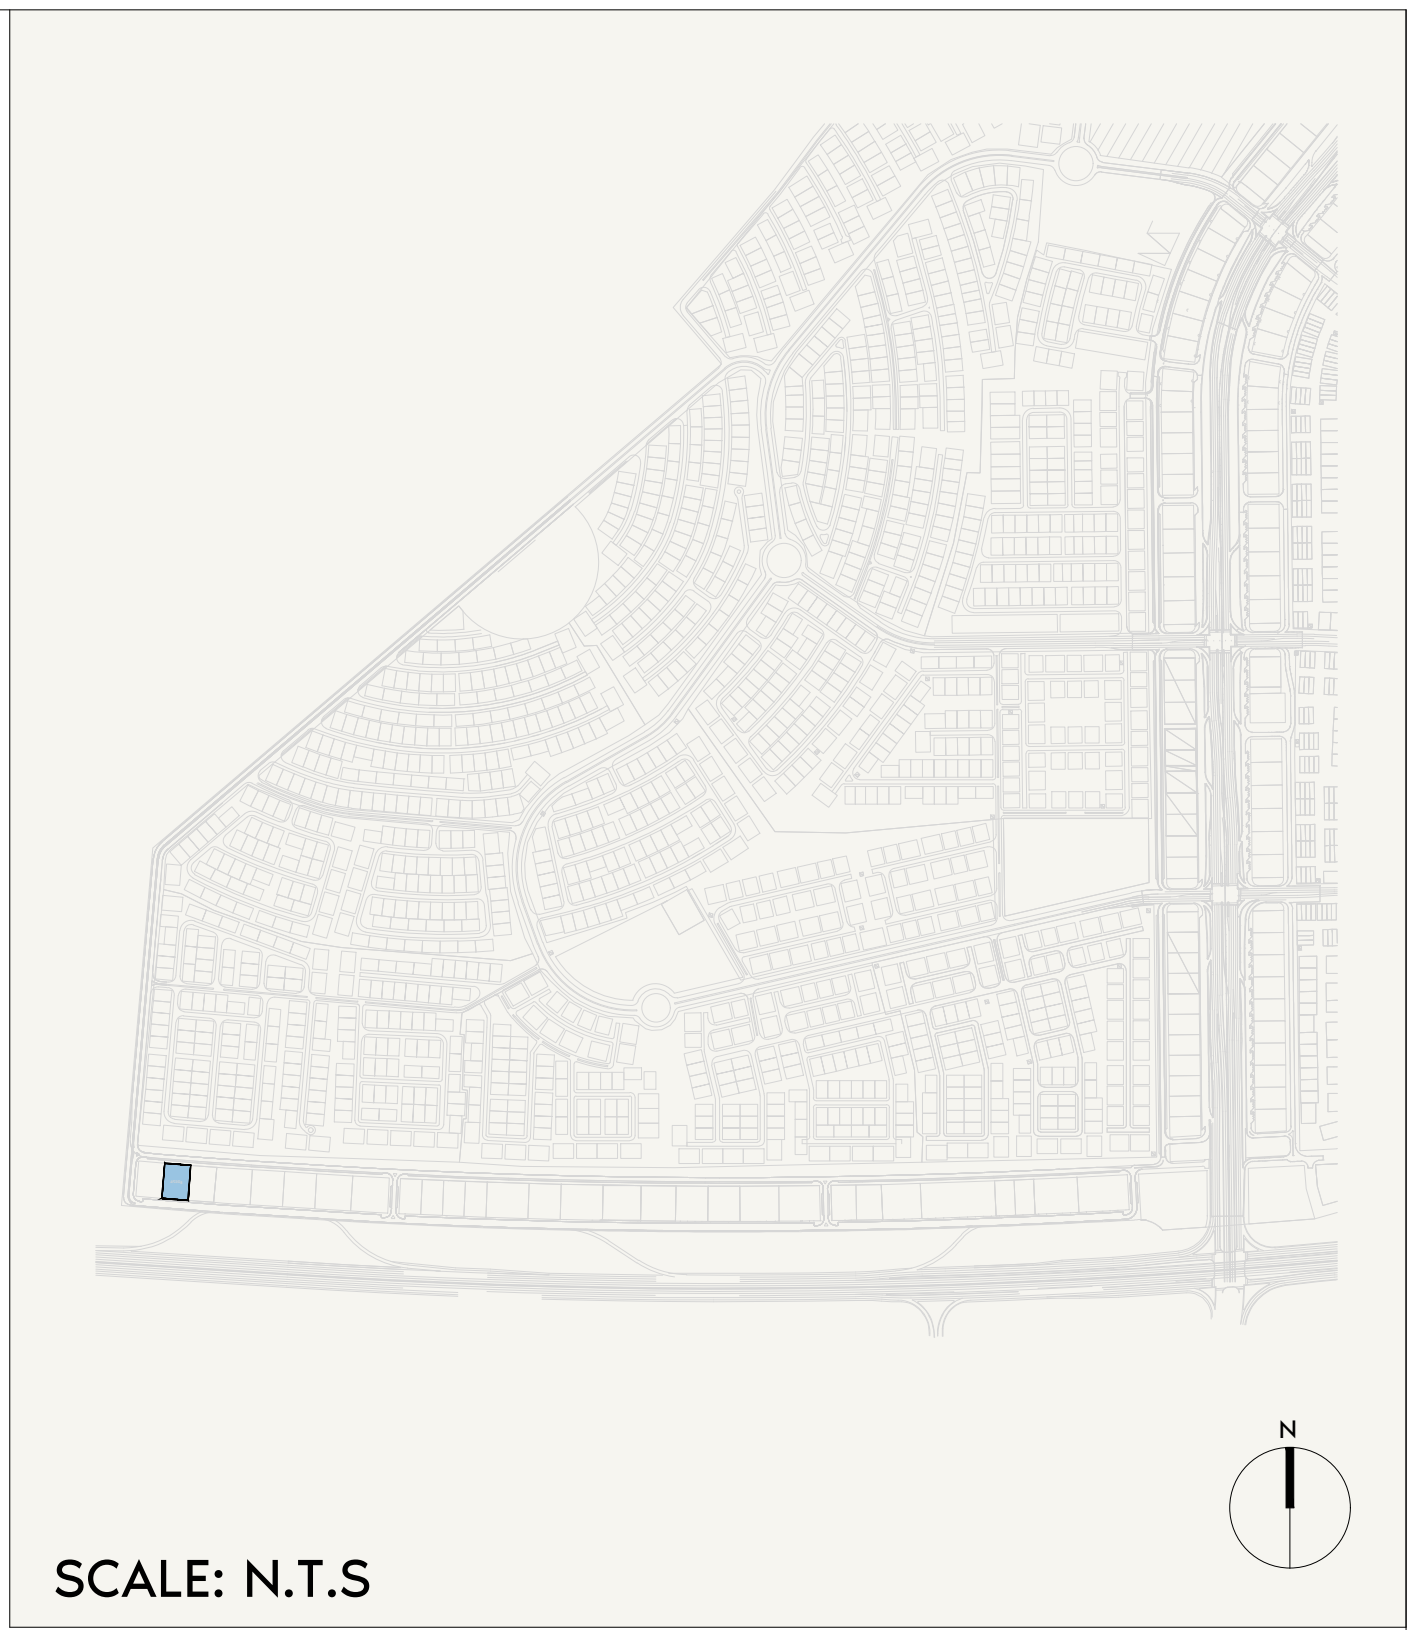
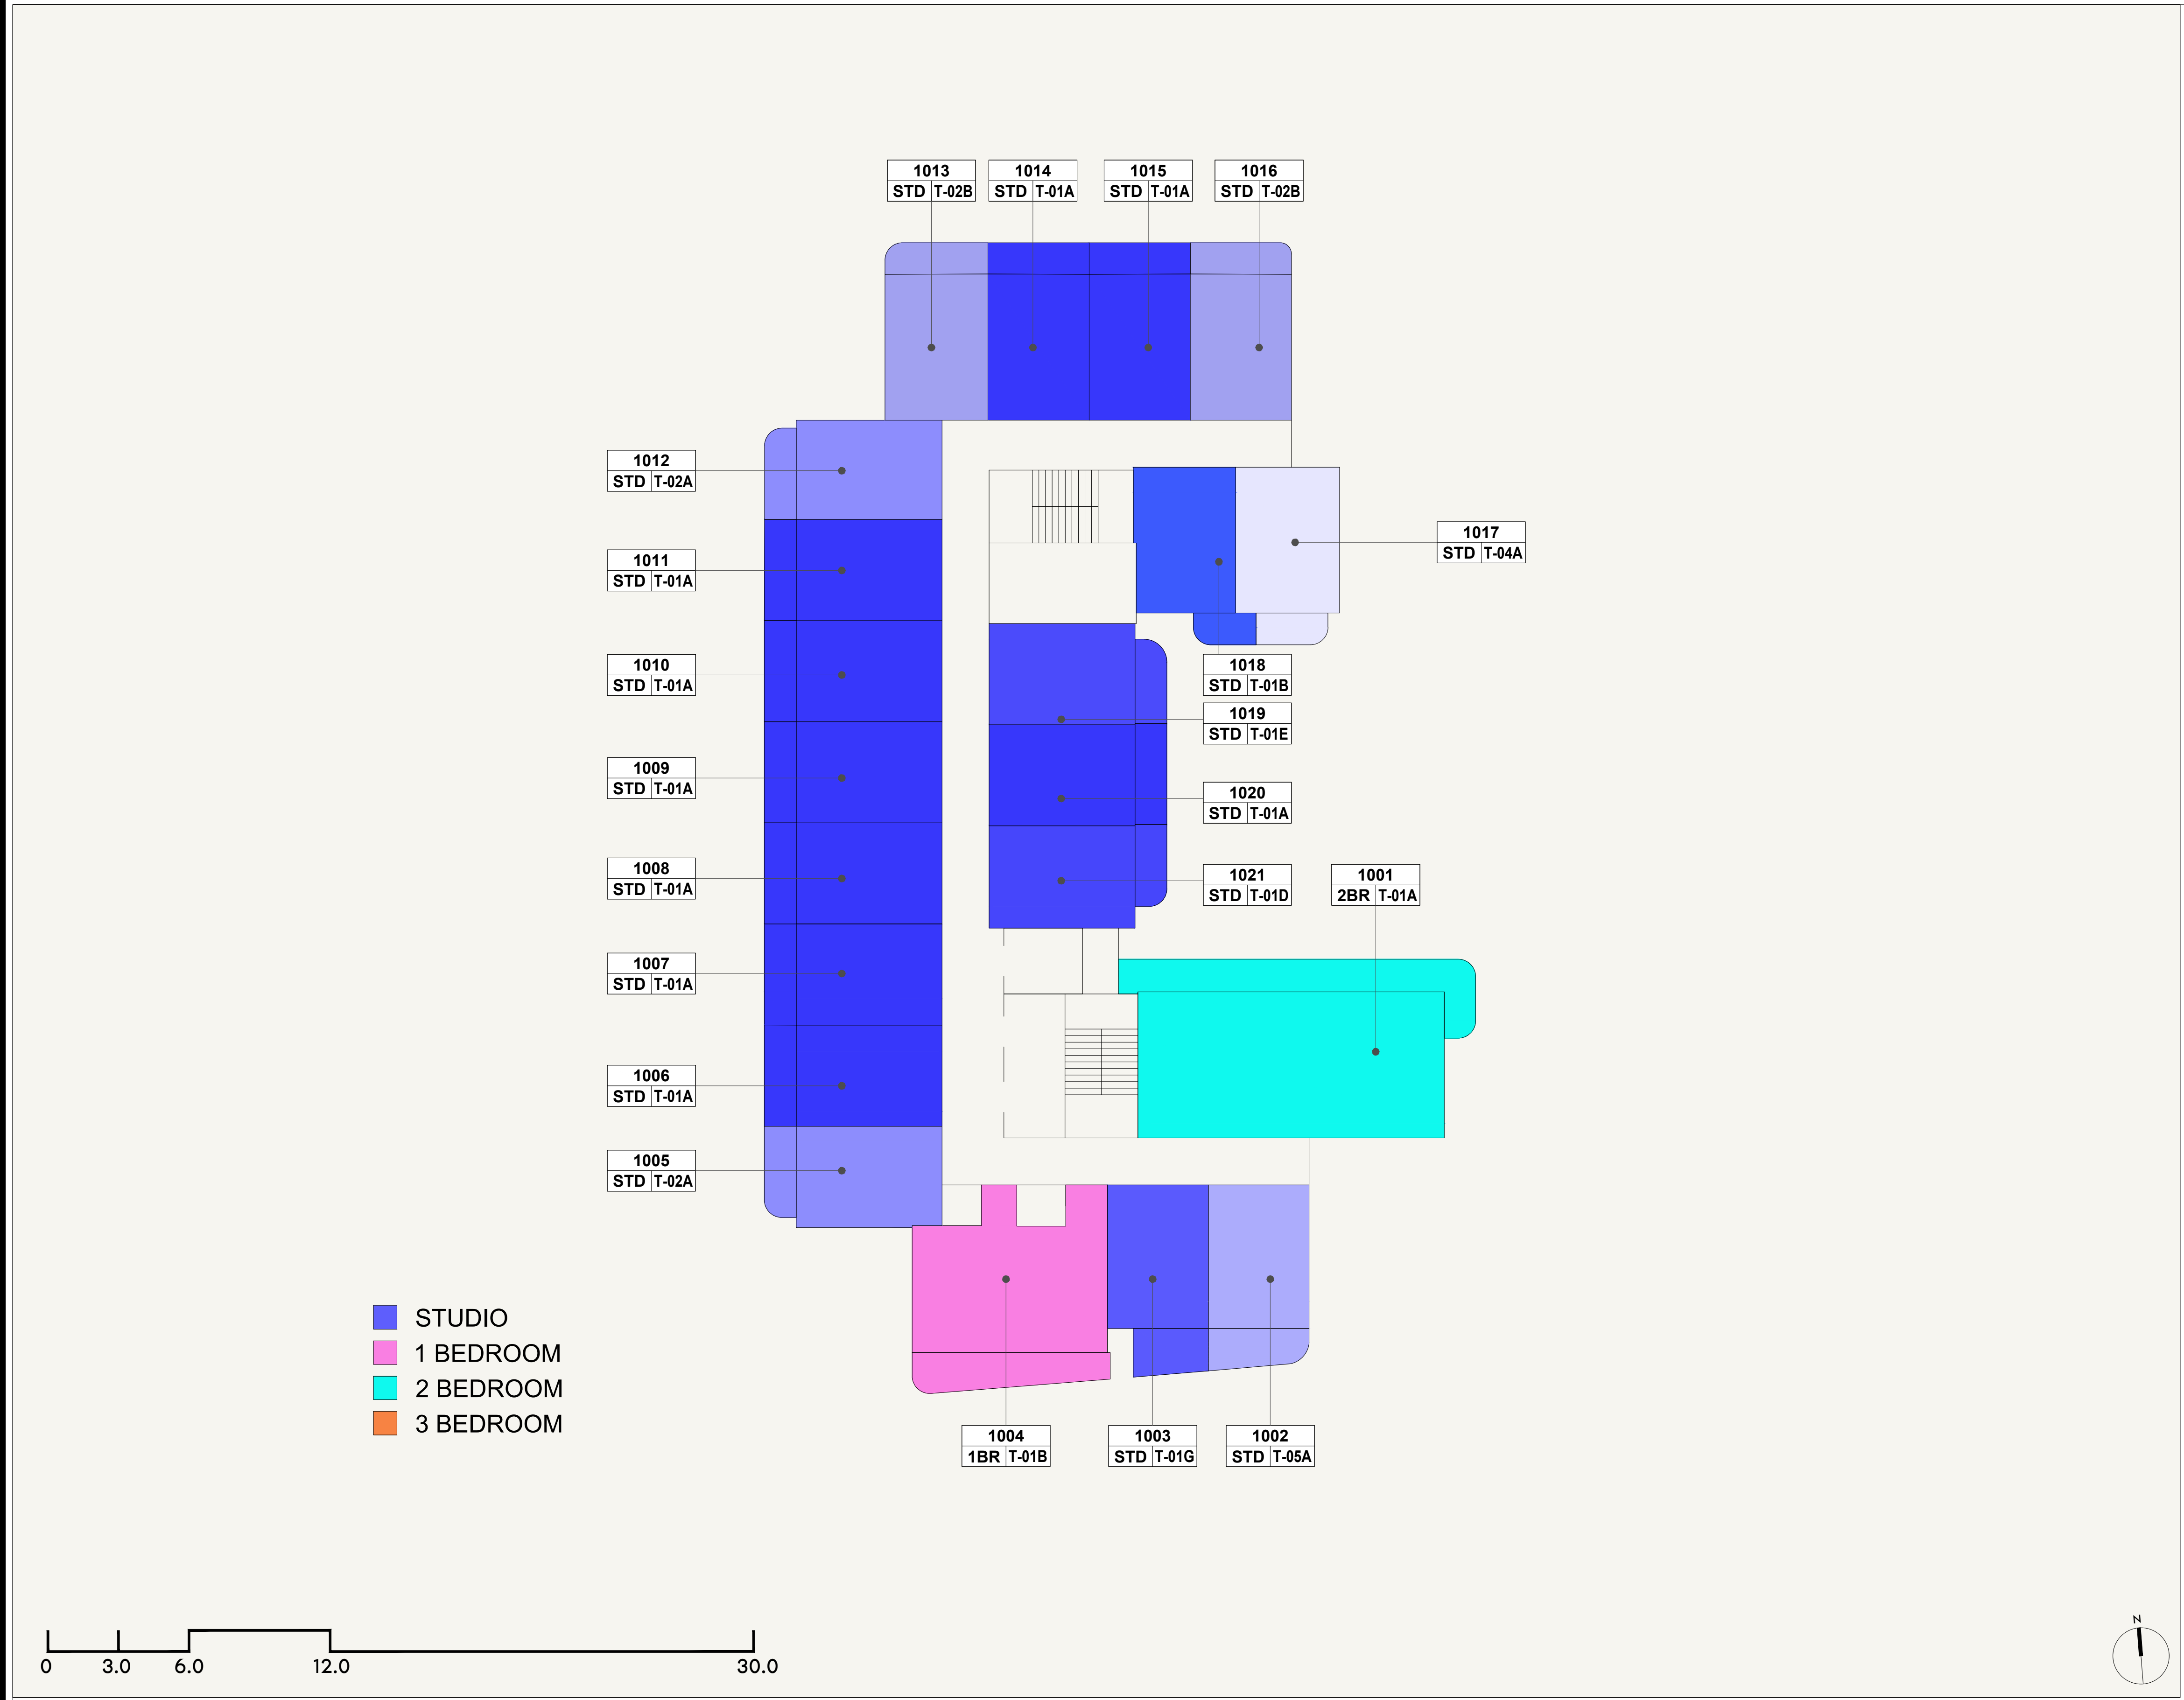


	FLOOR NO: 10TH FLOOR	UNIT TYPE: APARTMENTS	DISCLAIMER: THE COLORED MARKETING FLOOR PLANS PROVIDED BY THE DEVELOPER ARE FOR ILLUSTRATIVE PURPOSES ONLY. ACTUAL DIMENSIONS, LAYOUT, AND FINISHES MAY VARY FROM THOSE DEPICTED IN THE PLANS. FURNITURE, FIXTURES, AND EQUIPMENT SHOWN IN THE PLANS ARE FOR DECORATIVE PURPOSES ONLY AND ARE NOT INCLUDED IN THE PURCHASE OR LEASE OF THE PROPERTY. THE DEVELOPER RESERVES THE RIGHT TO MAKE MODIFICATIONS, REVISIONS, AND CHANGES TO THE FLOOR PLANS, SPECIFICATIONS, AND FEATURES WITHOUT PRIOR NOTICE.	PROJECT NAME / BUILDING: AZIZI SAKANDAR

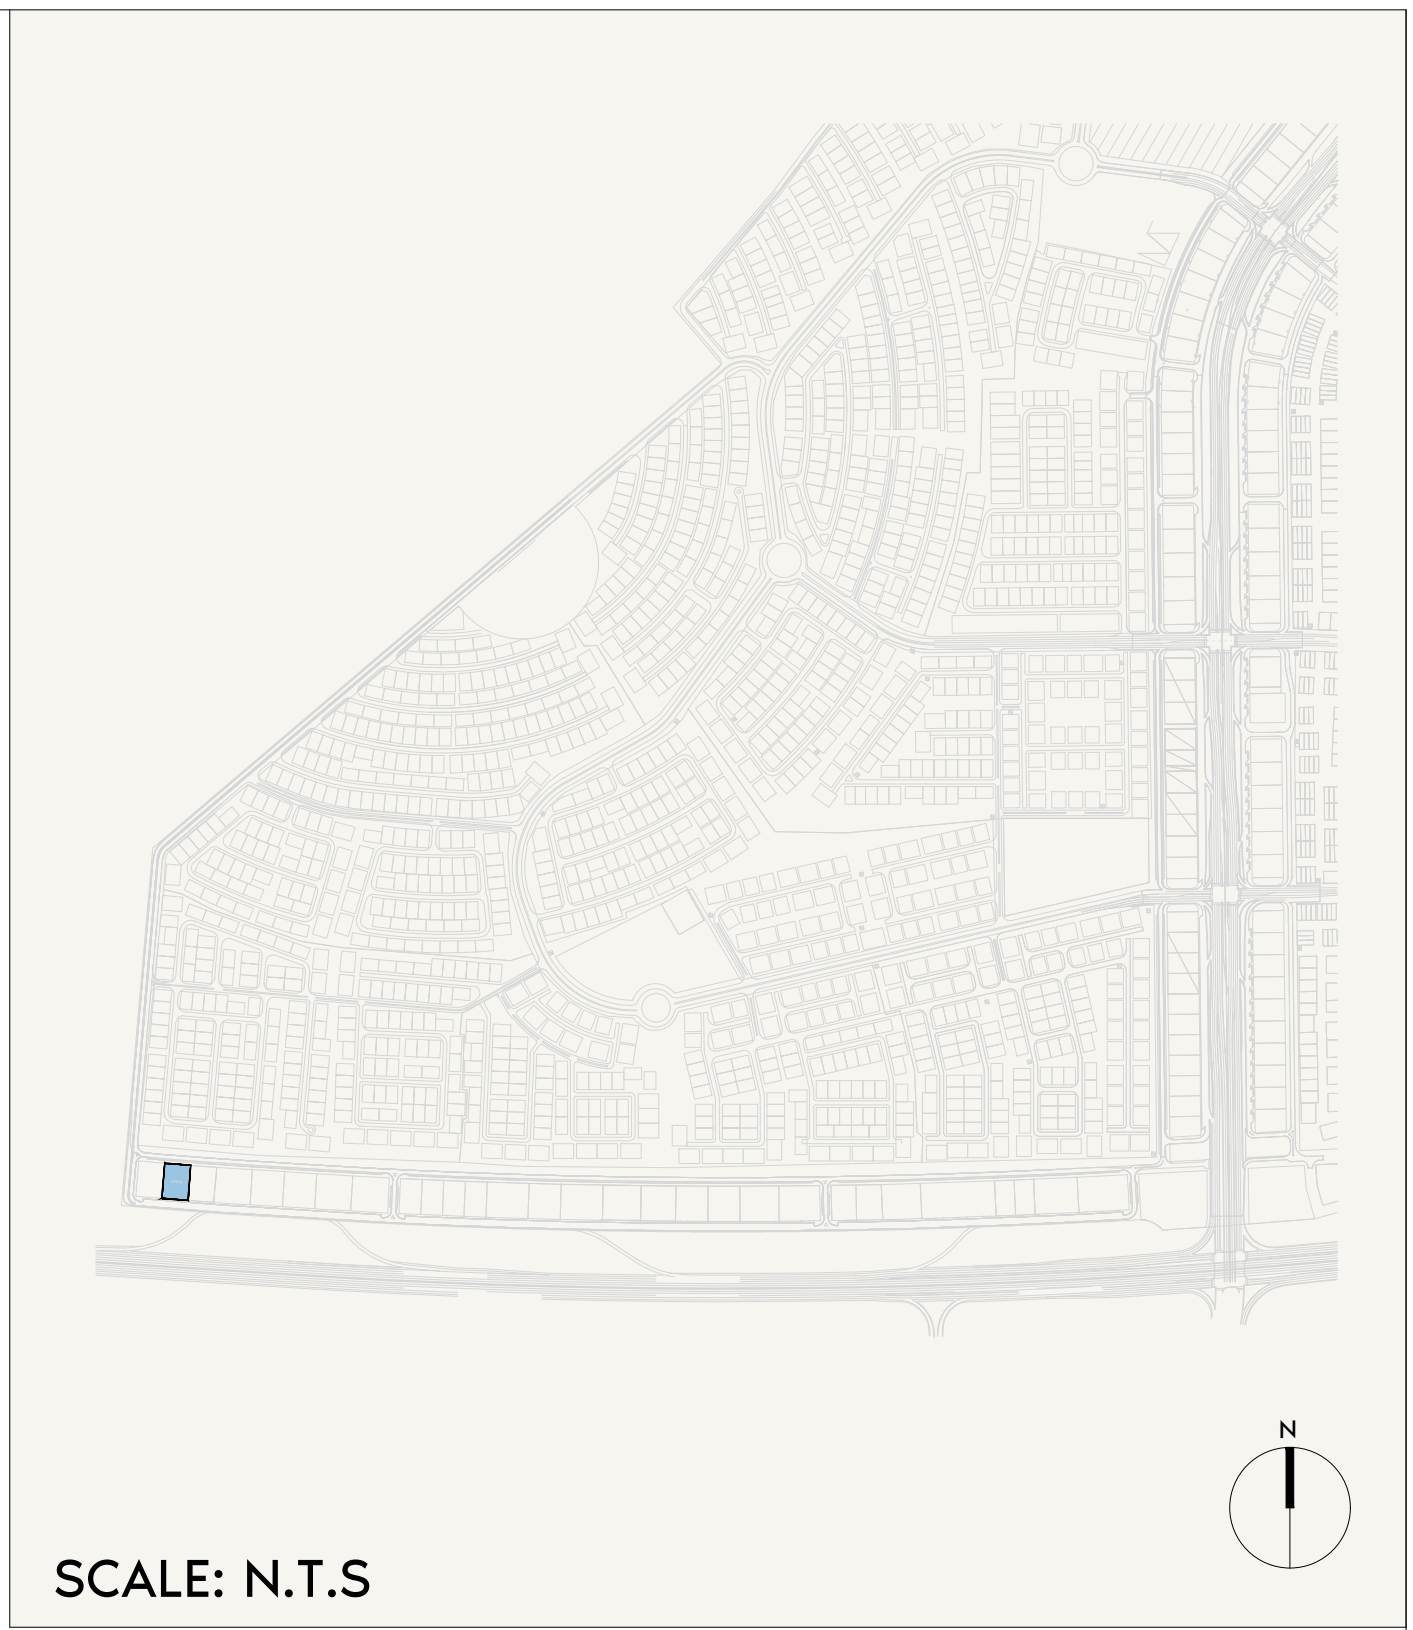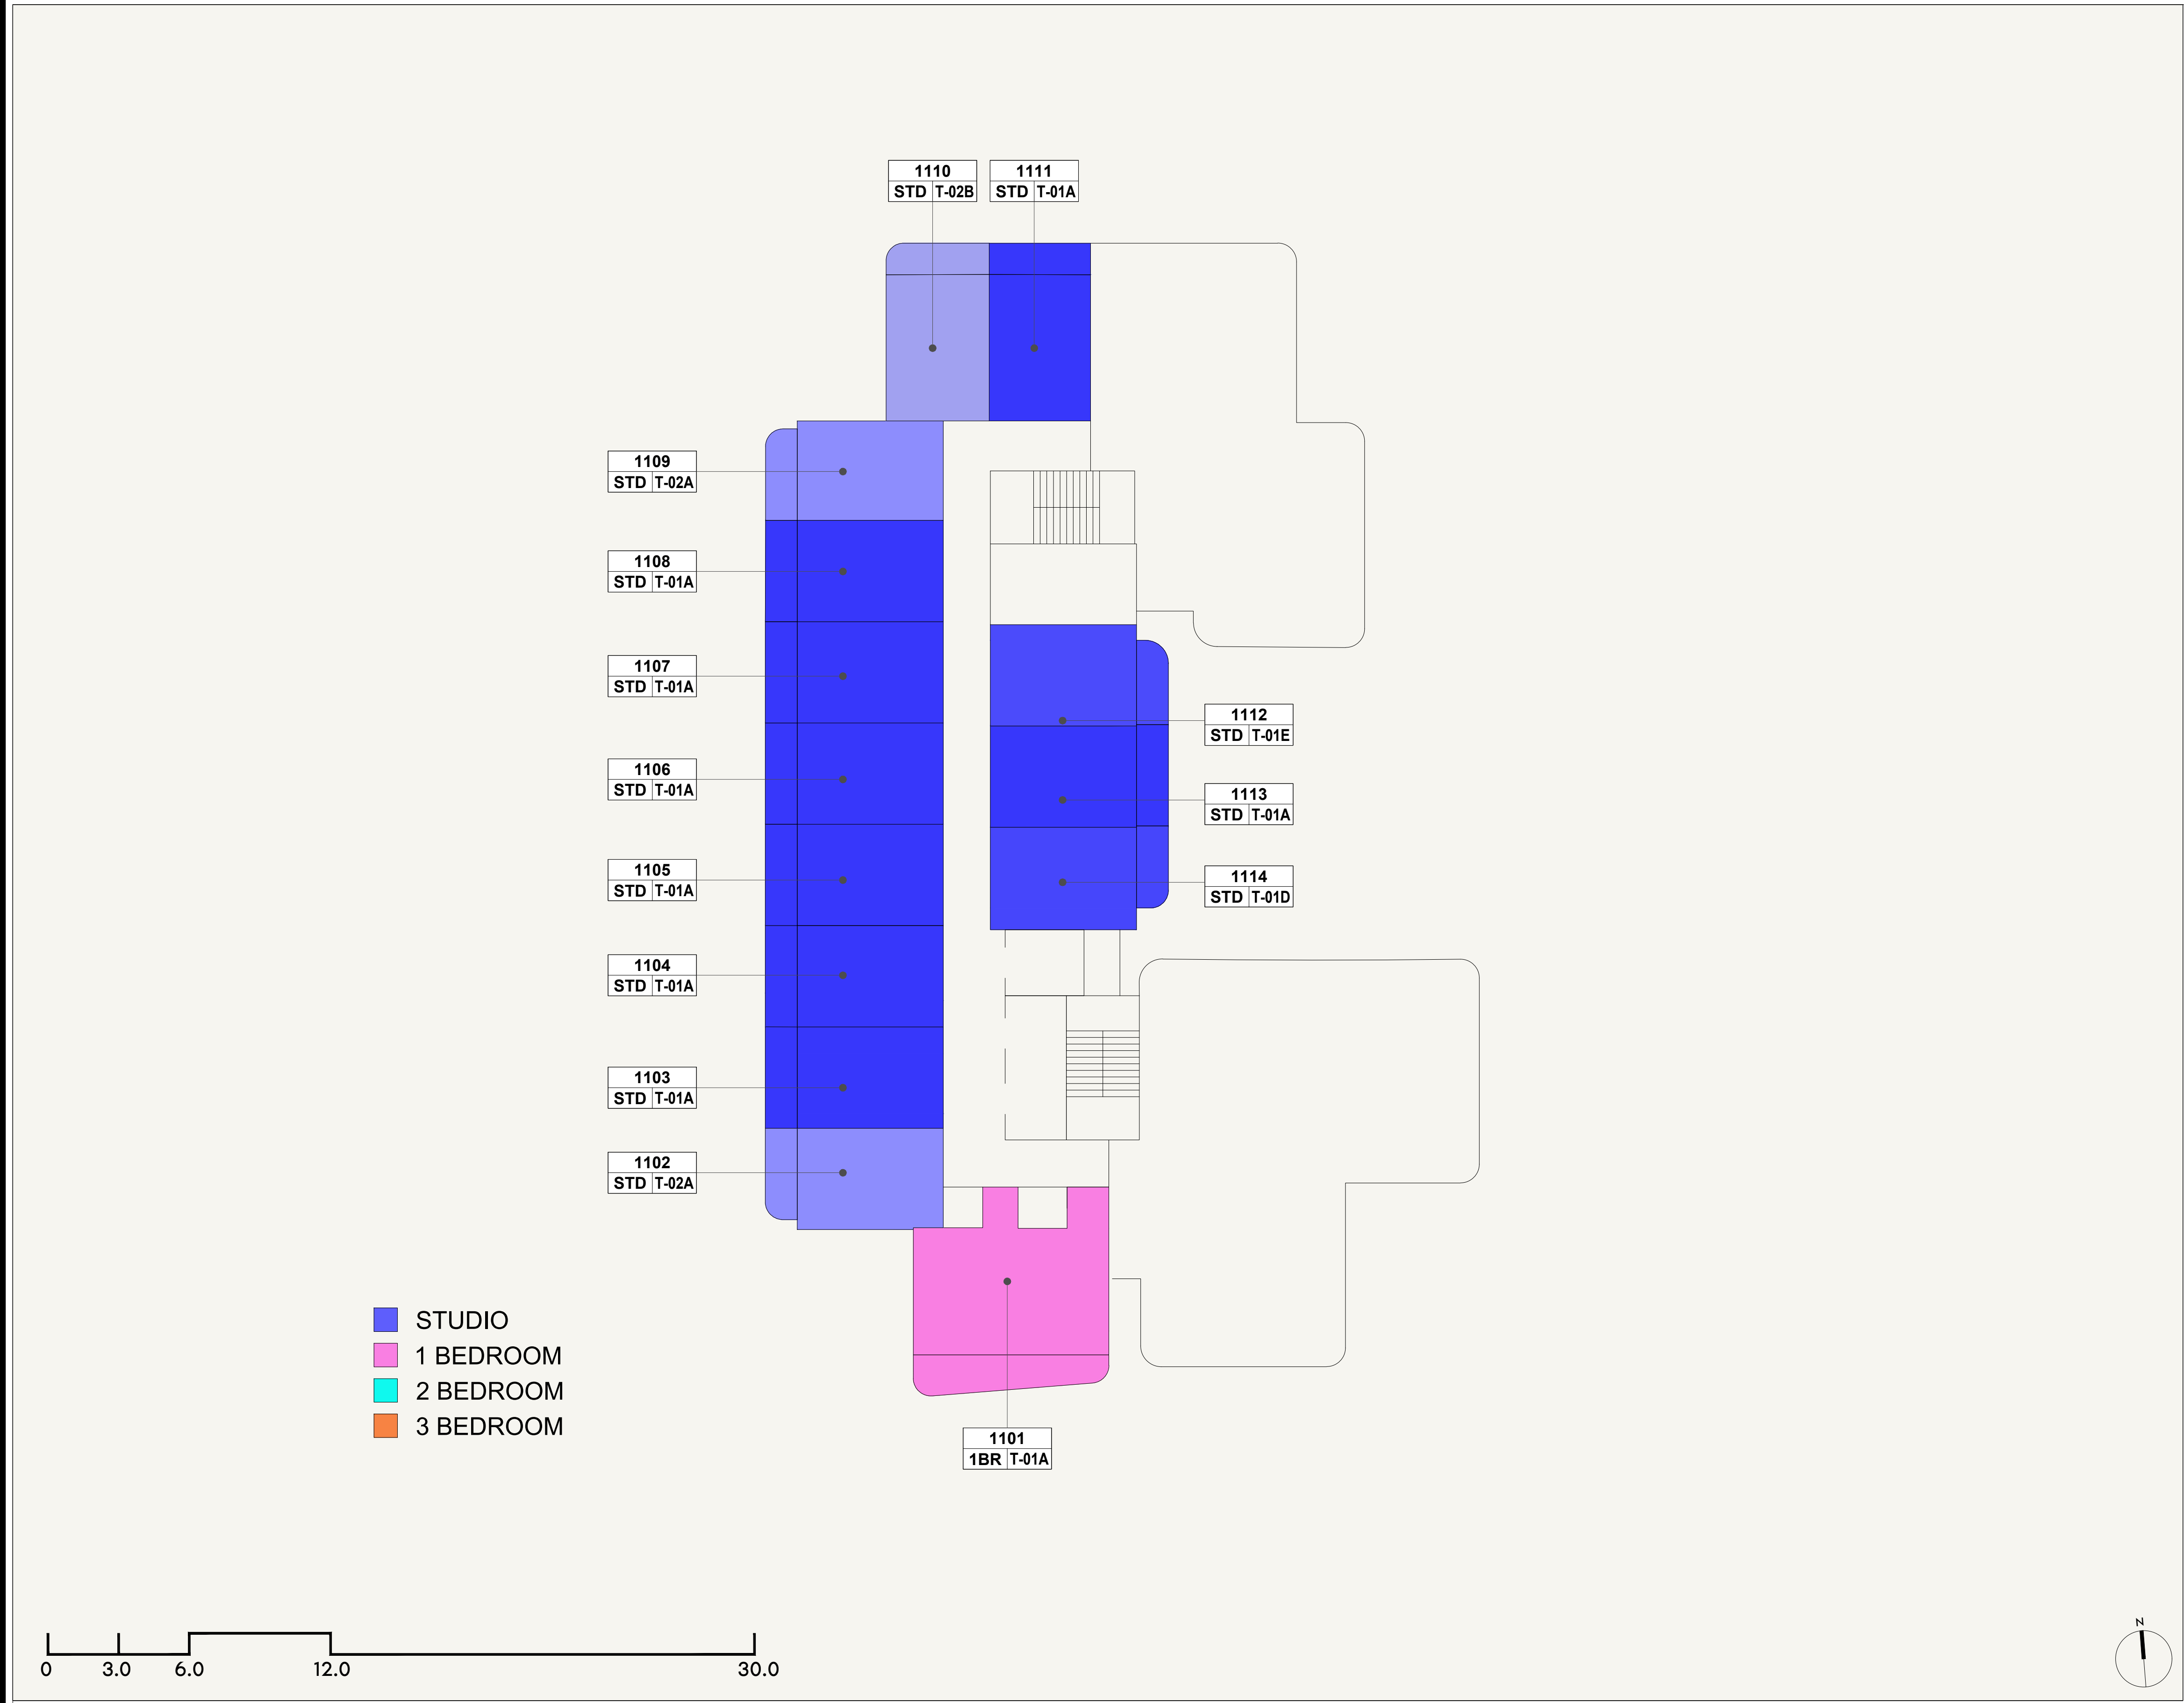

	FLOOR NO: 11TH FLOOR	UNIT TYPE: APARTMENTS	DISCLAIMER: THE COLORED MARKETING FLOOR PLANS PROVIDED BY THE DEVELOPER ARE FOR ILLUSTRATIVE PURPOSES ONLY. ACTUAL DIMENSIONS, LAYOUT, AND FINISHES MAY VARY FROM THOSE DEPICTED IN THE PLANS. FURNITURE, FIXTURES, AND EQUIPMENT SHOWN IN THE PLANS ARE FOR DECORATIVE PURPOSES ONLY AND ARE NOT INCLUDED IN THE PURCHASE OR LEASE OF THE PROPERTY. THE DEVELOPER RESERVES THE RIGHT TO MAKE MODIFICATIONS, REVISIONS, AND CHANGES TO THE FLOOR PLANS, SPECIFICATIONS, AND FEATURES WITHOUT PRIOR NOTICE.	PROJECT NAME / BUILDING: AZIZI SAKANDAR

SHEET SIZE A3
DRAWN : MI
REVIEWED : SA
APPROVED : SB

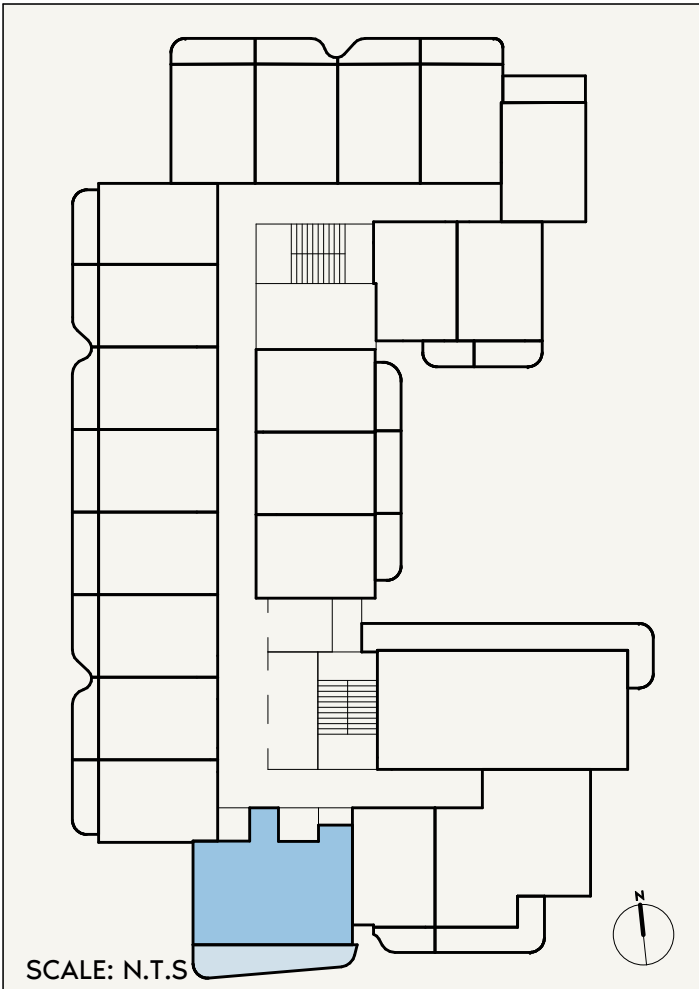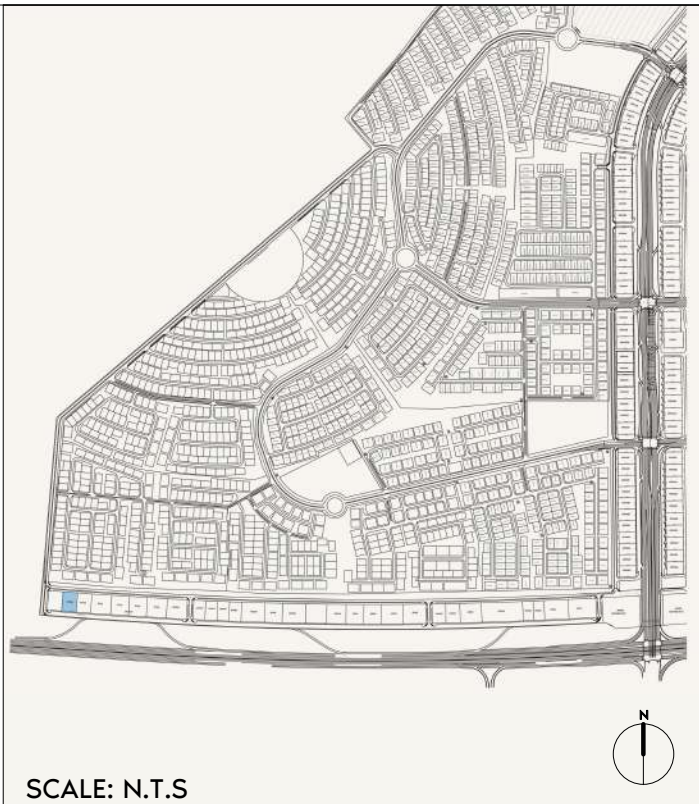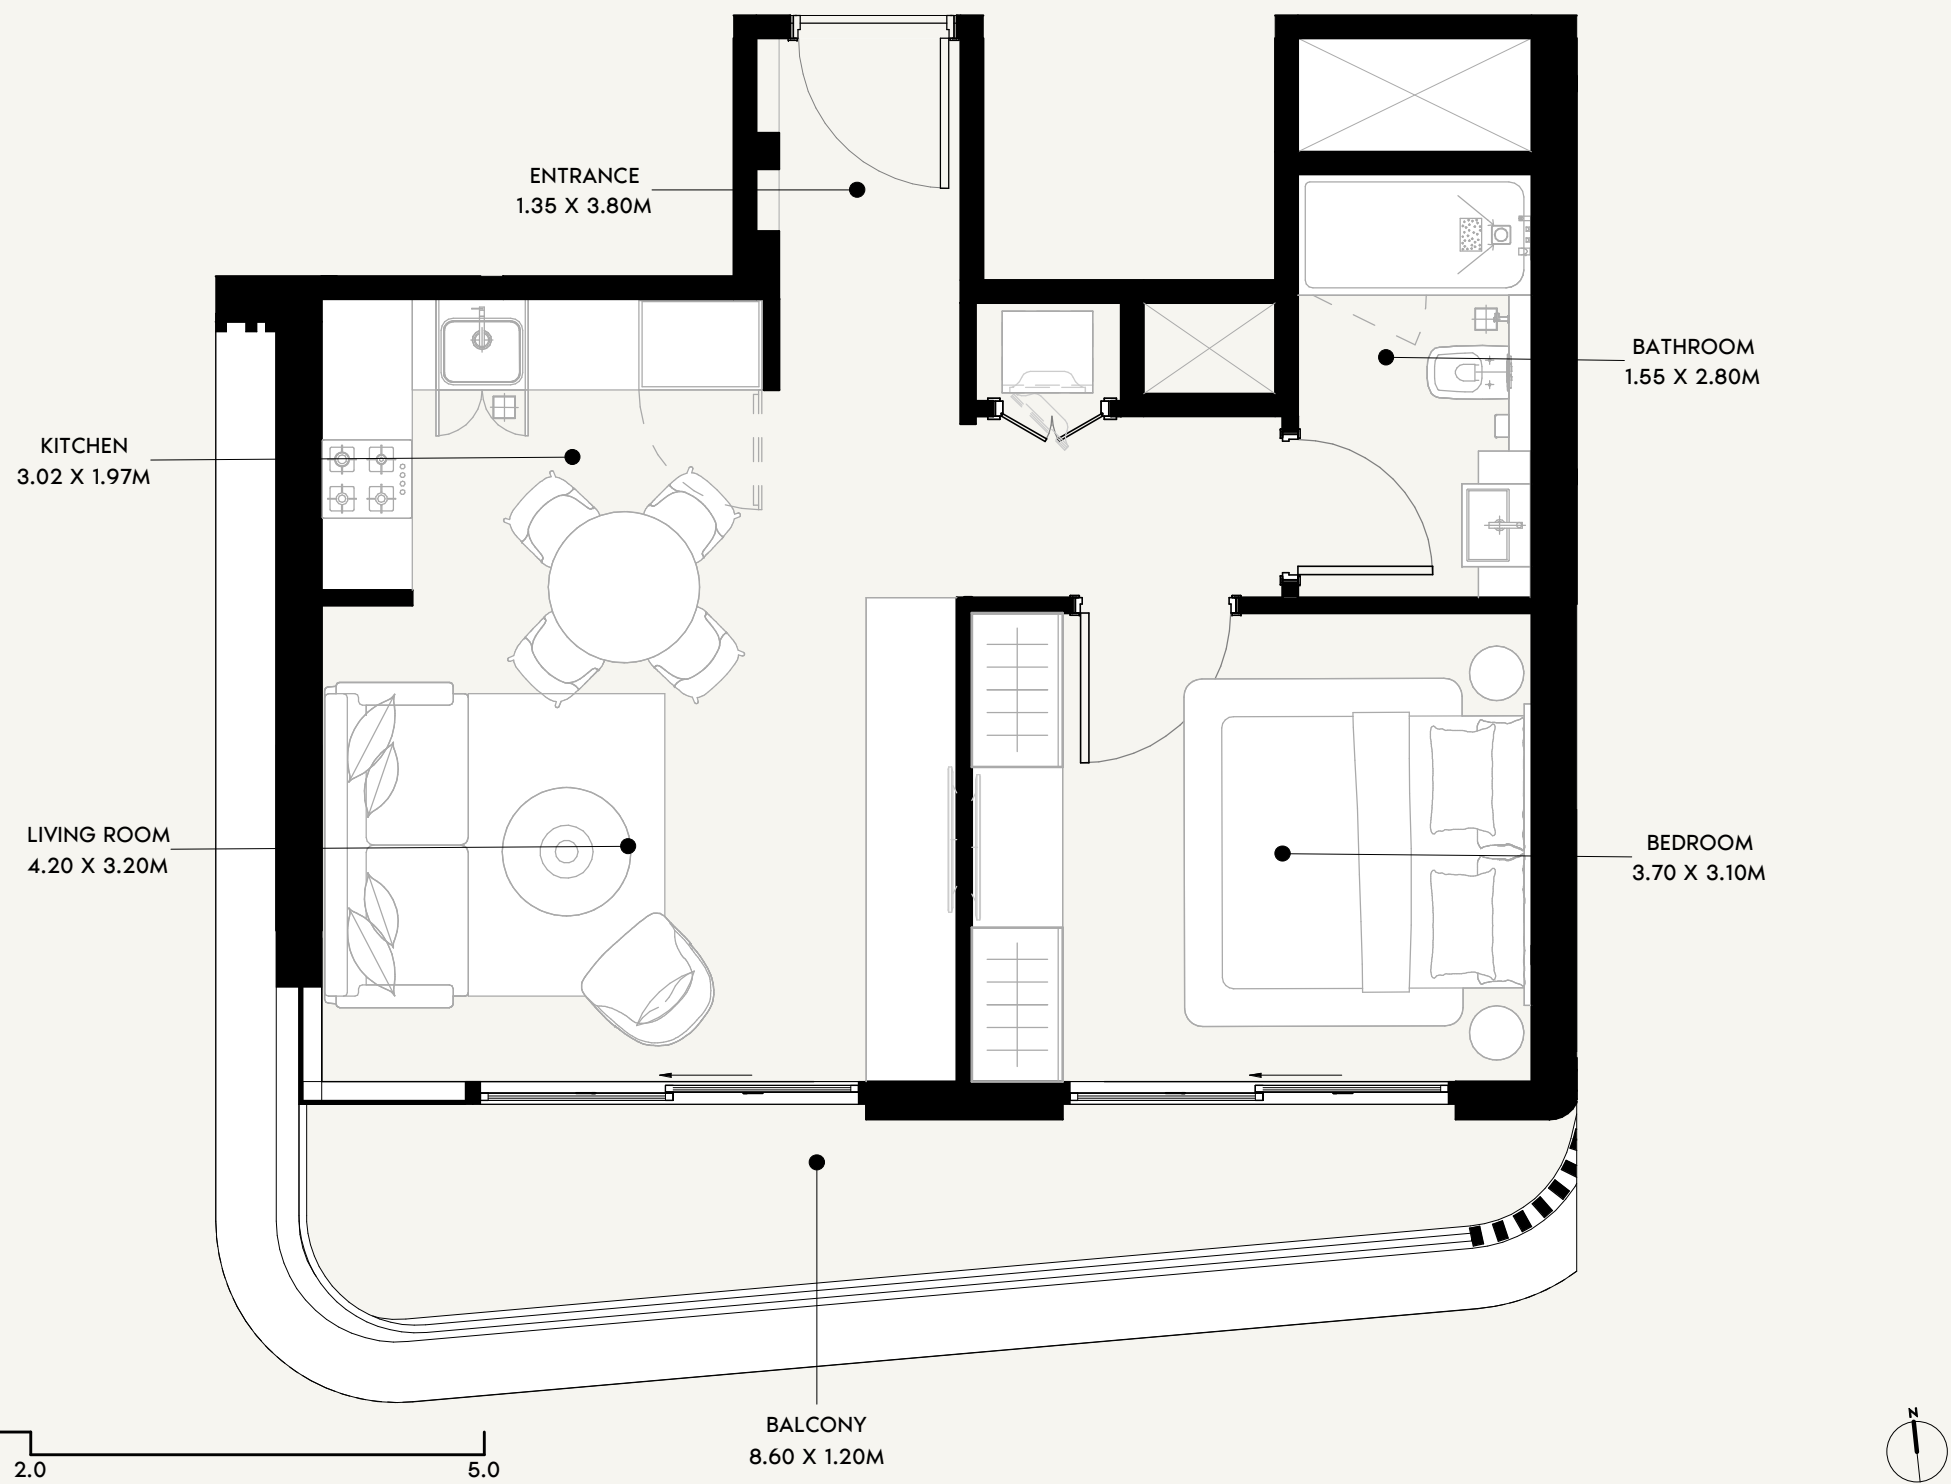

FLOOR NO:

2ND FLOOR

UNIT TYPE:

1 BEDROOM (TYPE-01A)

APARTMENT AREA:

512.26 SQ.FT. (47.59 SQ.M)

BALCONY AREA:

132.61 SQ.FT. (12.32 SQ.M)

DISCLAIMER:

THE COLORED MARKETING FLOOR PLANS PROVIDED BY THE DEVELOPER ARE FOR ILLUSTRATIVE PURPOSES ONLY. ACTUAL DIMENSIONS, LAYOUT, AND FINISHES MAY VARY FROM THOSE DEPICTED IN THE PLANS. FURNITURE, FIXTURES, AND EQUIPMENT SHOWN IN THE PLANS ARE FOR DECORATIVE PURPOSES ONLY AND ARE NOT INCLUDED IN THE PURCHASE OR LEASE OF THE PROPERTY. THE DEVELOPER RESERVES THE RIGHT TO MAKE MODIFICATIONS, REVISIONS, AND CHANGES TO THE FLOOR PLANS, SPECIFICATIONS, AND FEATURES WITHOUT PRIOR NOTICE.

TOTAL APARTMENT AREA:

644.87 SQ.FT. (59.91 SQ.M)




PROJECT NAME / BUILDING:

AZIZI SAKANDAR

UNIT NO:

204

SHEET SIZE A3
DRAWN : MI
REVIEWED : SA
APPROVED : SB

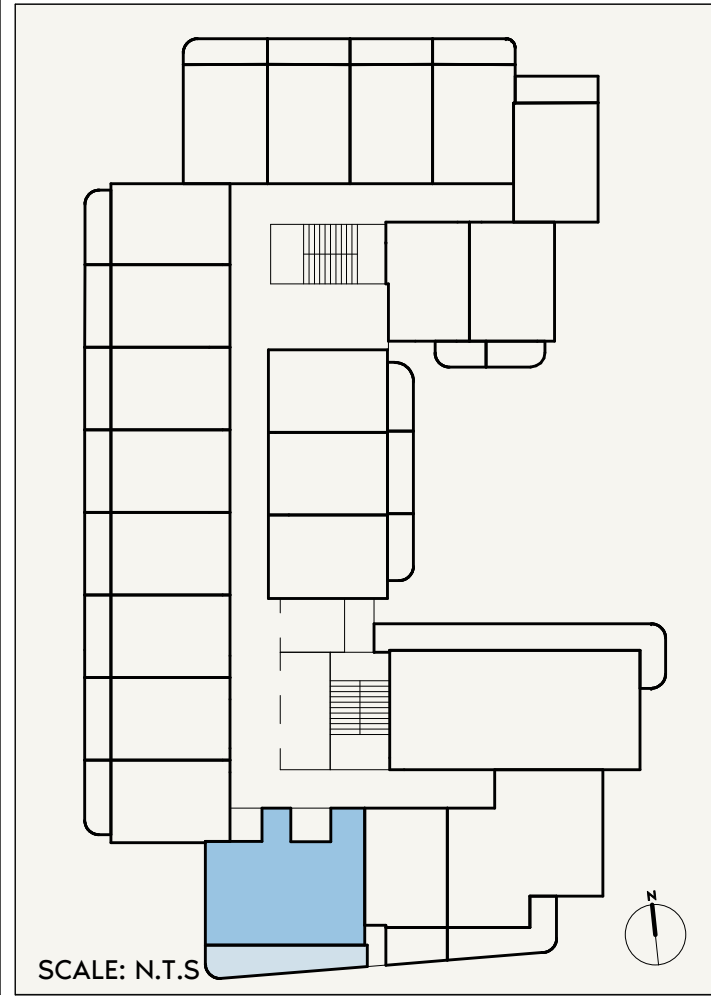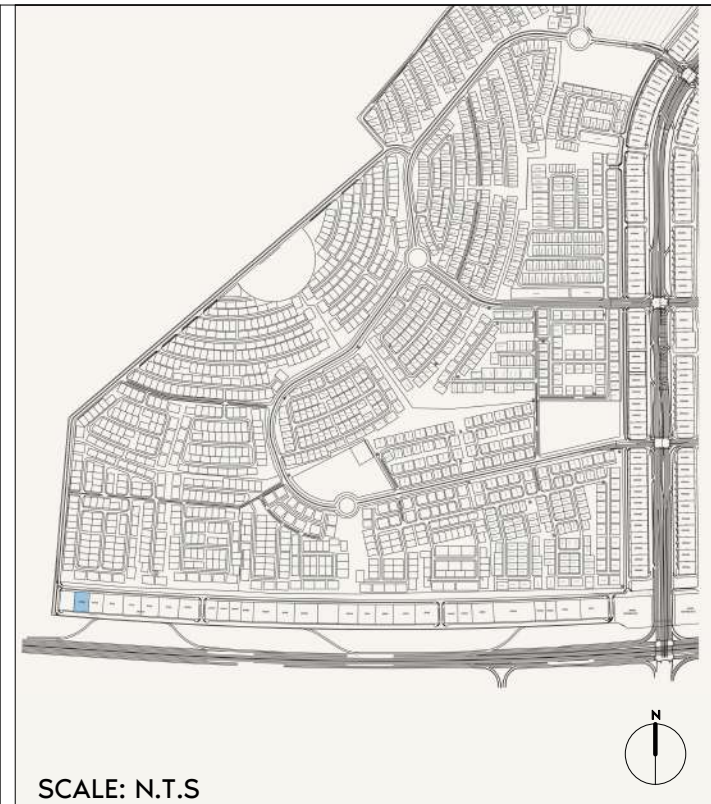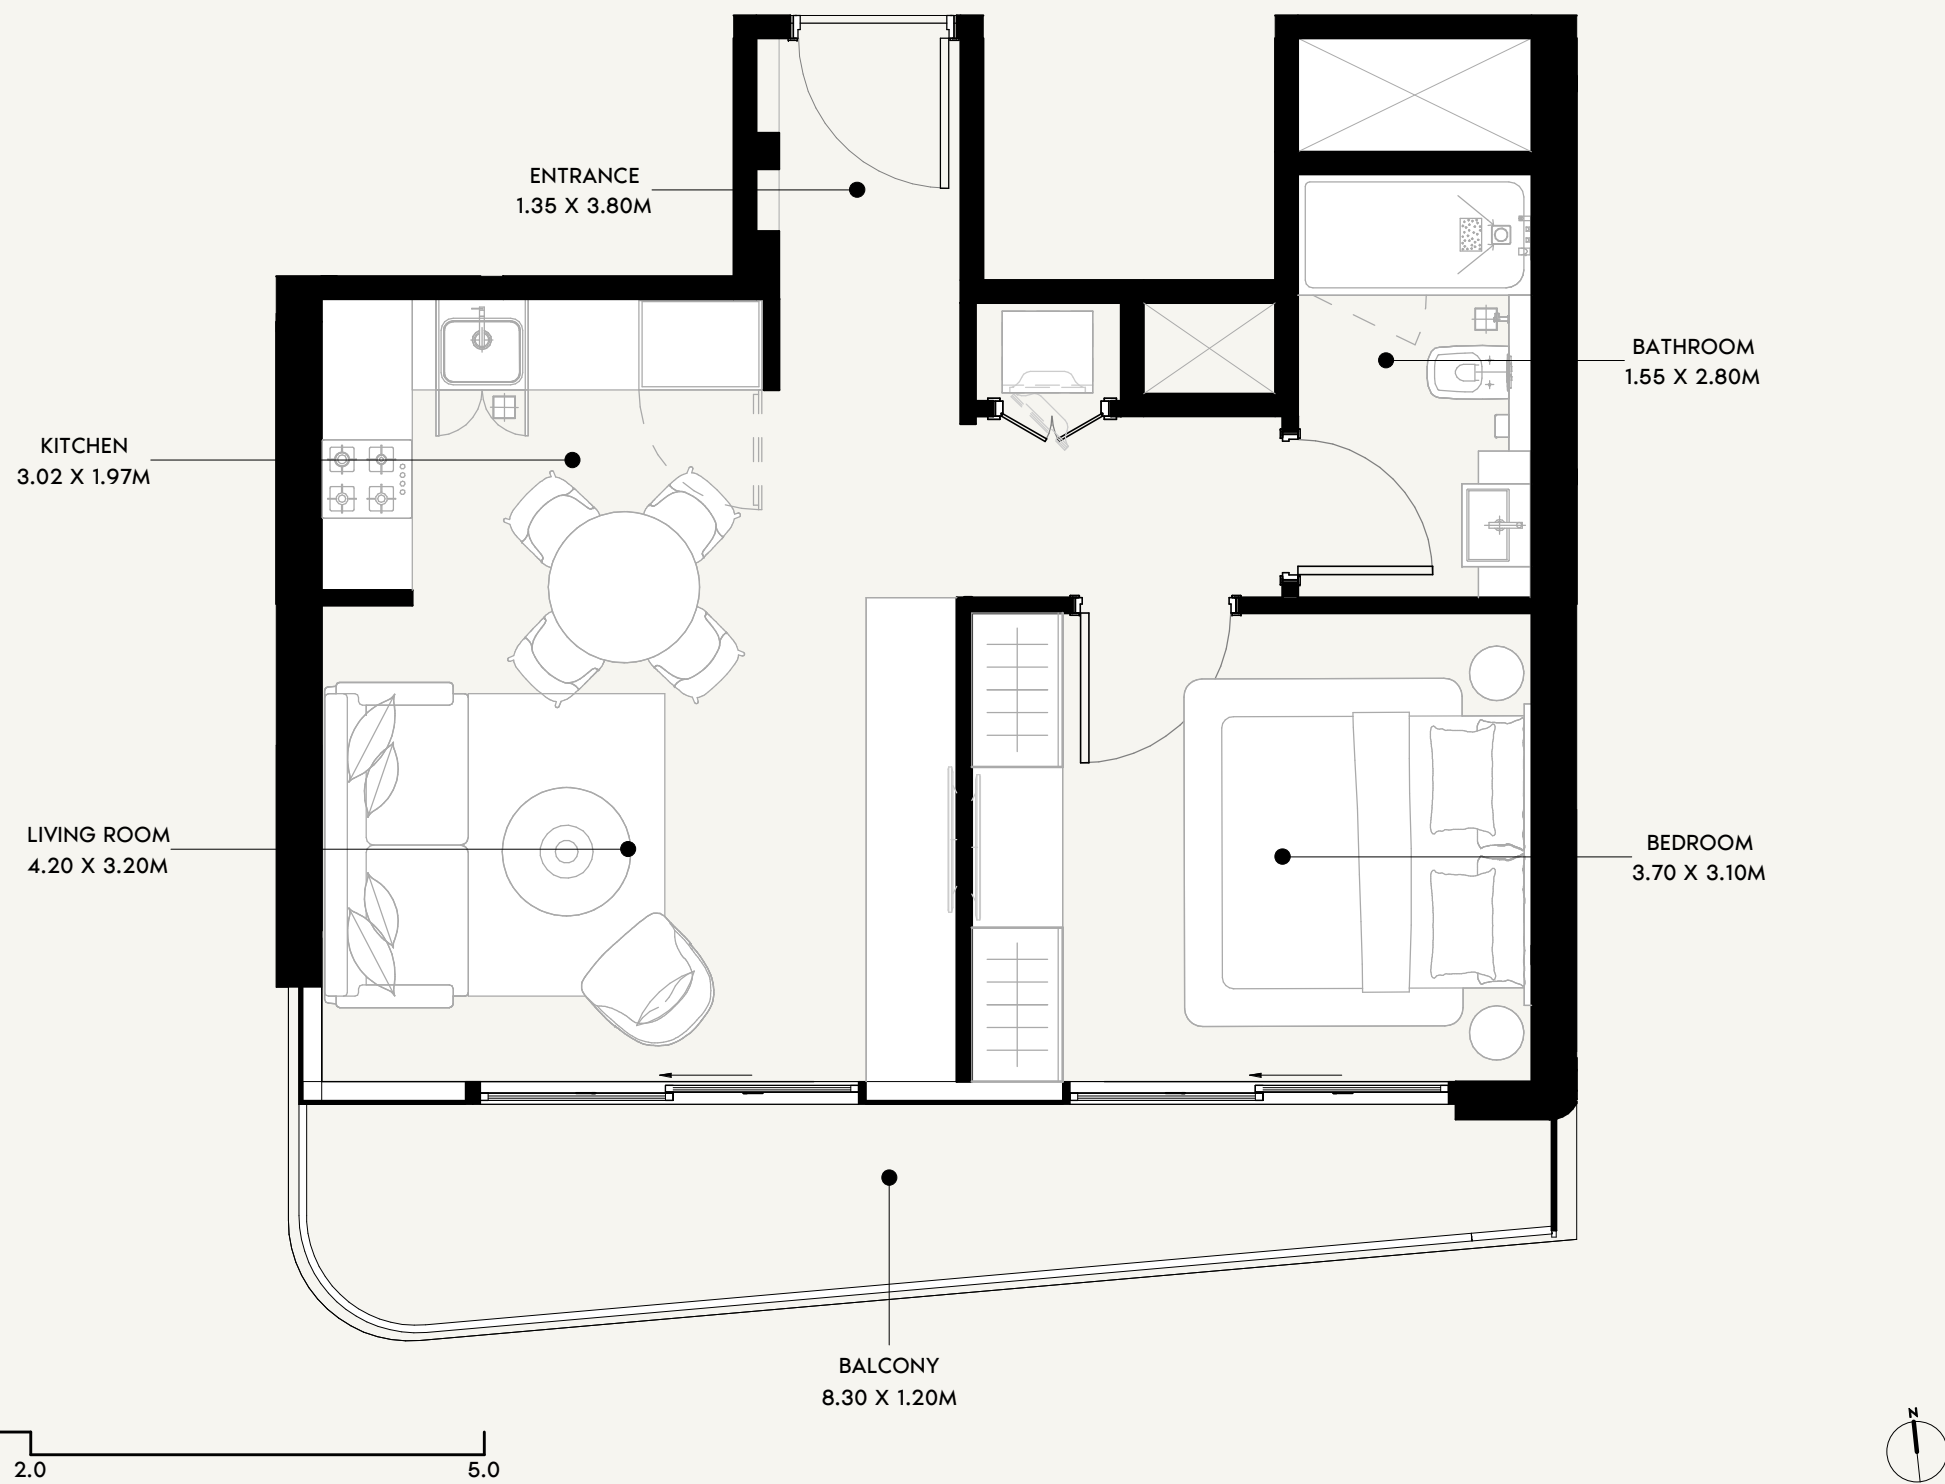

FLOOR NO:

5TH FLOOR

UNIT TYPE:

1 BEDROOM (TYPE-01B)

APARTMENT AREA:

512.37 SQ.FT. (47.6 SQ.M)

BALCONY AREA:

139.61 SQ.FT. (12.97 SQ.M)

DISCLAIMER:

THE COLORED MARKETING FLOOR PLANS PROVIDED BY THE DEVELOPER ARE FOR ILLUSTRATIVE PURPOSES ONLY. ACTUAL DIMENSIONS, LAYOUT, AND FINISHES MAY VARY FROM THOSE DEPICTED IN THE PLANS. FURNITURE, FIXTURES, AND EQUIPMENT SHOWN IN THE PLANS ARE FOR DECORATIVE PURPOSES ONLY AND ARE NOT INCLUDED IN THE PURCHASE OR LEASE OF THE PROPERTY. THE DEVELOPER RESERVES THE RIGHT TO MAKE MODIFICATIONS, REVISIONS, AND CHANGES TO THE FLOOR PLANS, SPECIFICATIONS, AND FEATURES WITHOUT PRIOR NOTICE.

TOTAL APARTMENT AREA:

651.98 SQ.FT. (60.57 SQ.M)




PROJECT NAME / BUILDING:

AZIZI SAKANDAR

UNIT NO:

504

SHEET SIZE A3
DRAWN : MI
REVIEWED : SA
APPROVED : SB

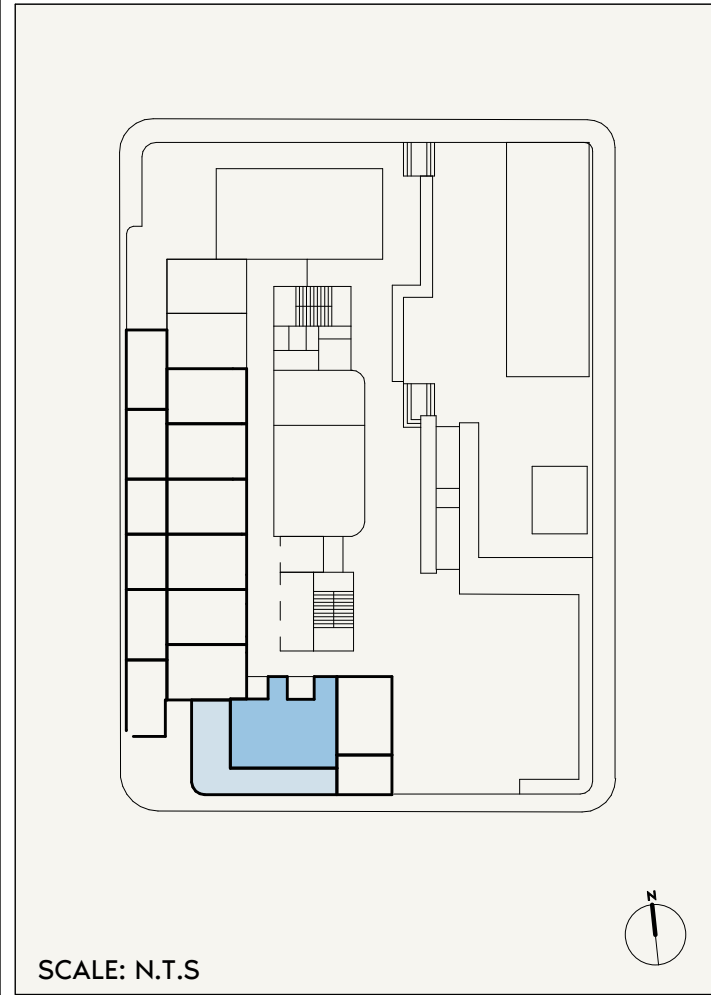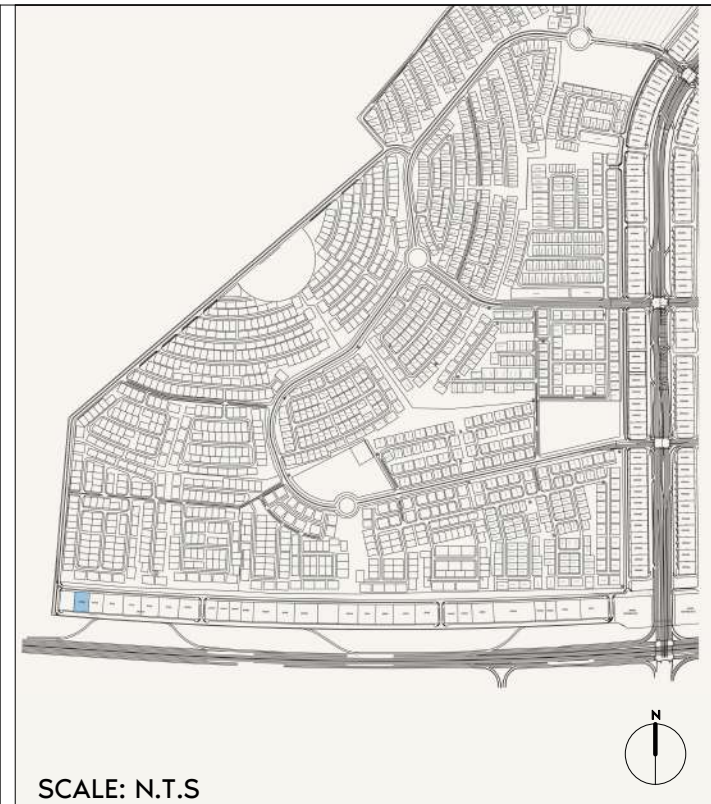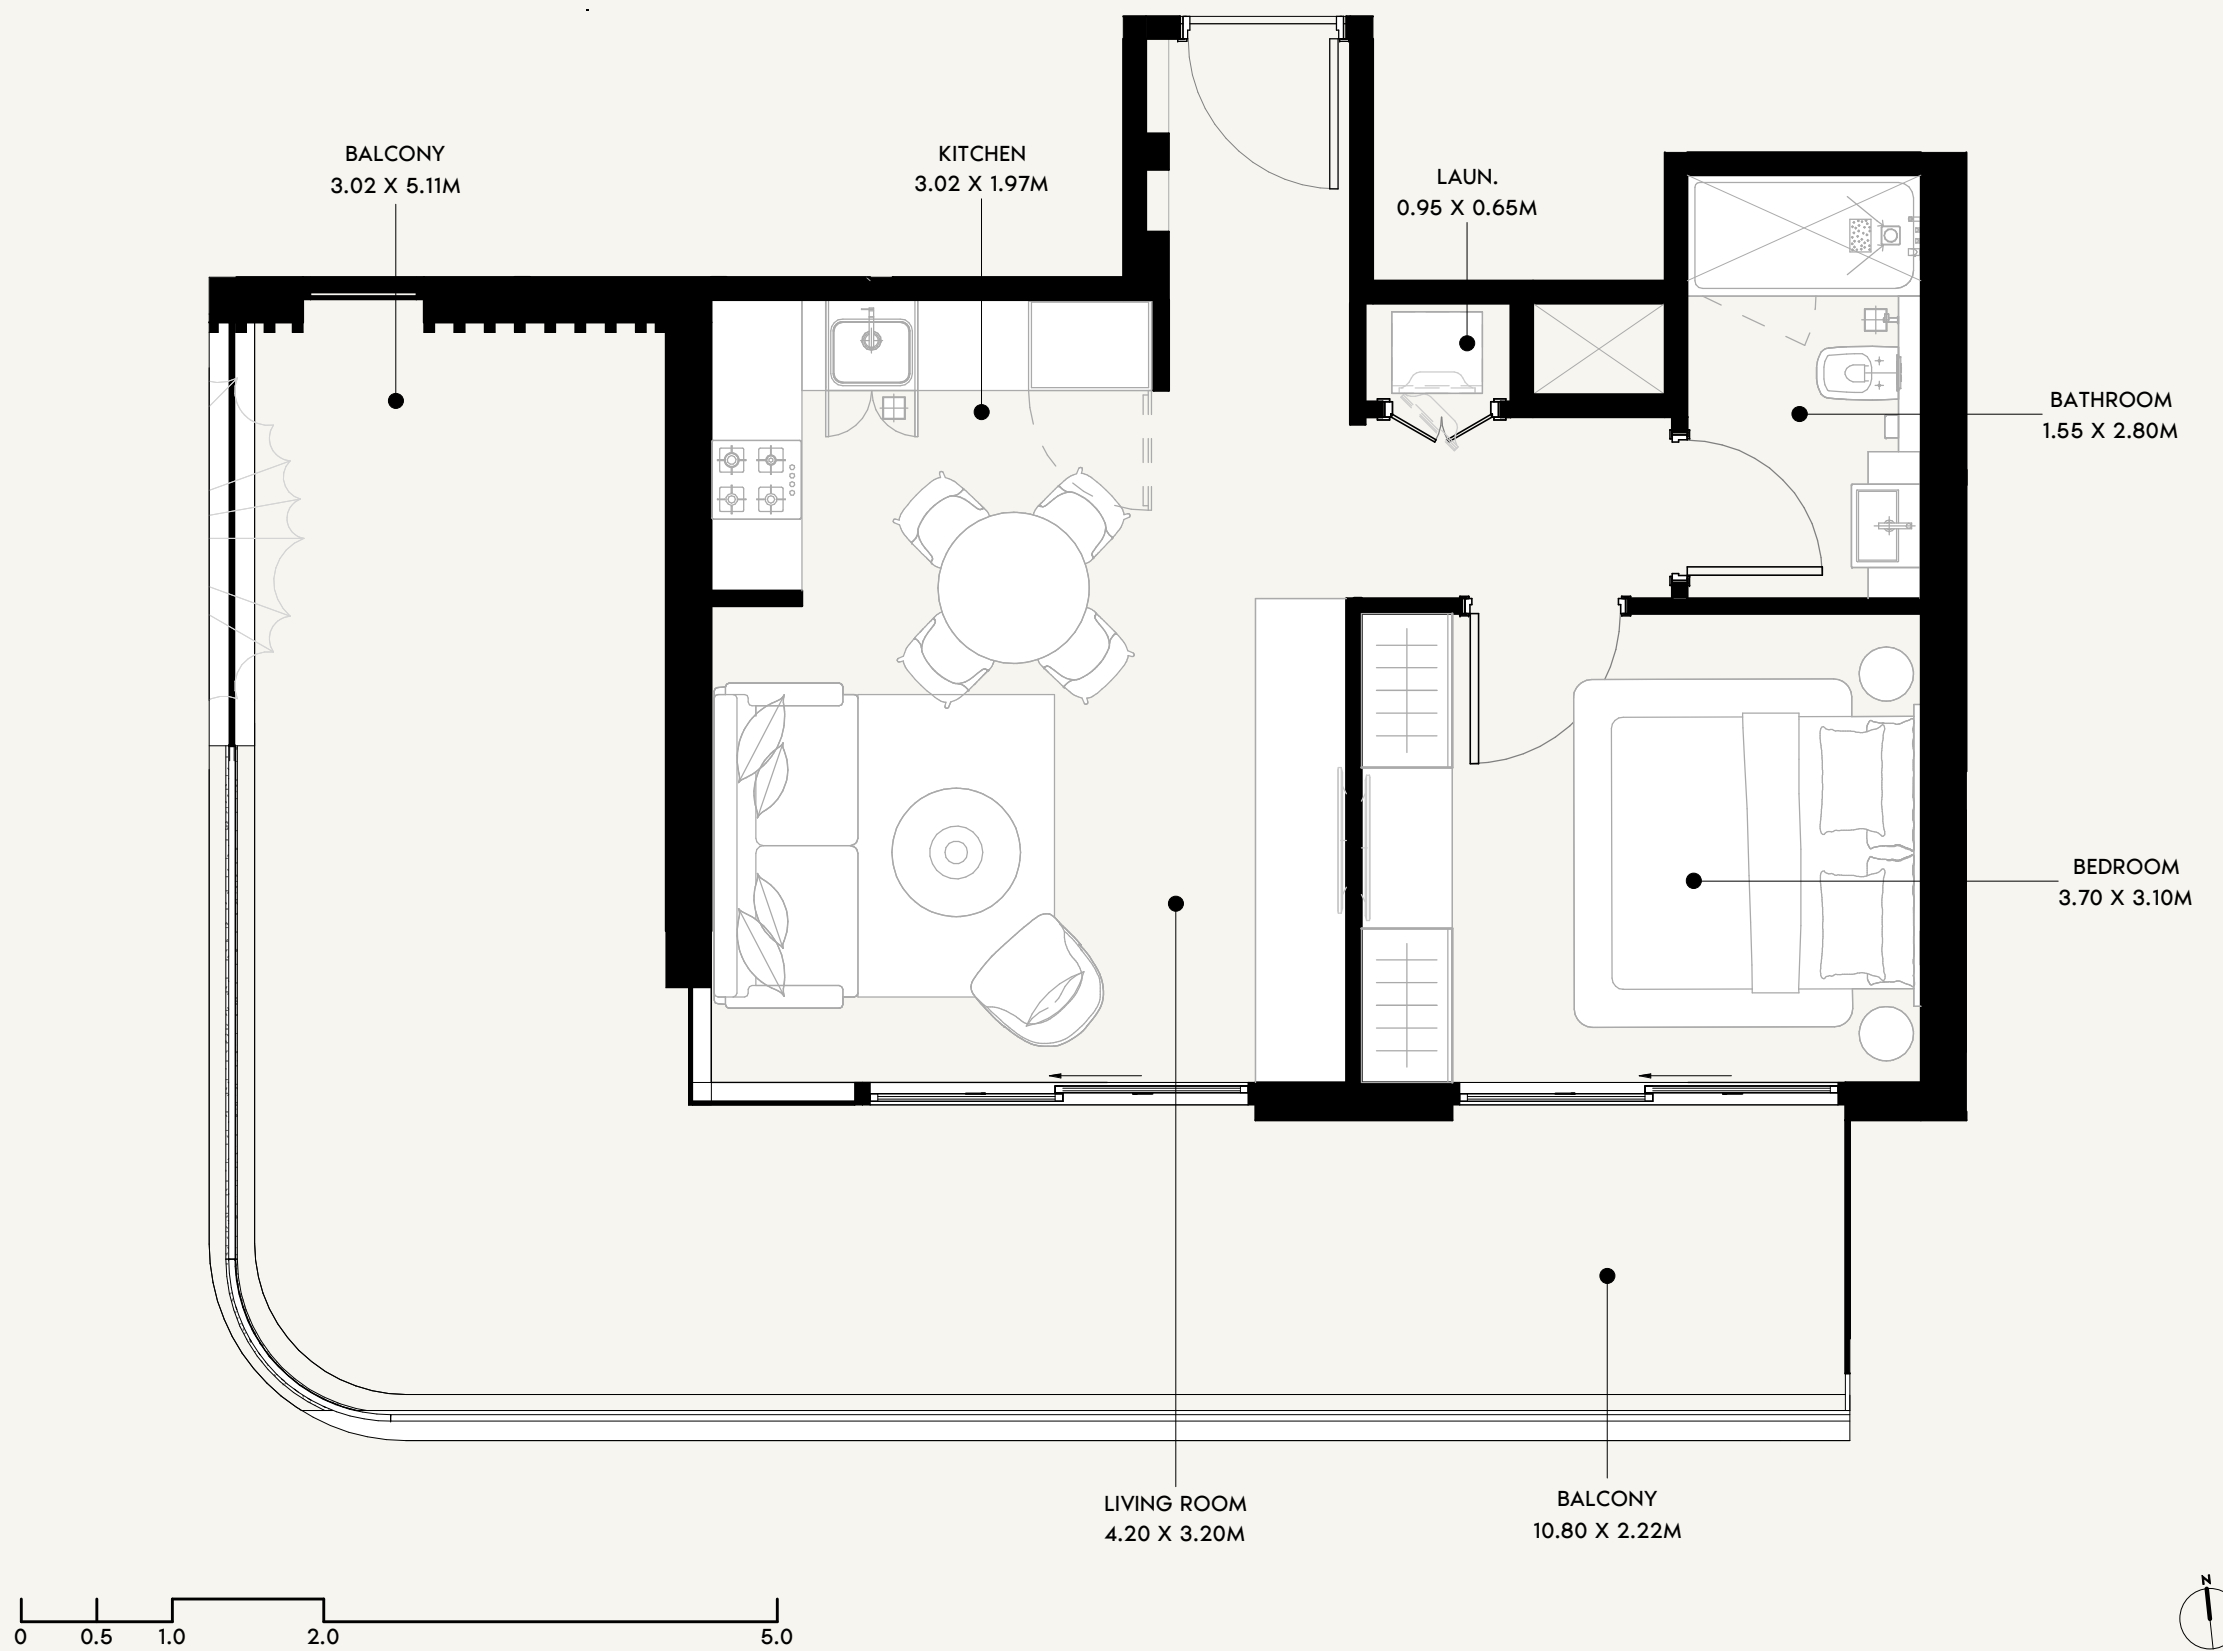

FLOOR NO:
1ST FLOOR

UNIT TYPE:
1 BEDROOM (TYPE-01C)

APARTMENT AREA:
512.15 SQ.FT. (47.58 SQ.M)

BALCONY AREA:
430.88 SQ.FT. (40.03 SQ.M)


DISCLAIMER:
THE COLORED MARKETING FLOOR PLANS PROVIDED BY THE DEVELOPER ARE FOR ILLUSTRATIVE PURPOSES ONLY. ACTUAL DIMENSIONS, LAYOUT, AND FINISHES MAY VARY FROM THOSE DEPICTED IN THE PLANS. FURNITURE, FIXTURES, AND EQUIPMENT SHOWN IN THE PLANS ARE FOR DECORATIVE PURPOSES ONLY AND ARE NOT INCLUDED IN THE PURCHASE OR LEASE OF THE PROPERTY. THE DEVELOPER RESERVES THE RIGHT TO MAKE MODIFICATIONS, REVISIONS, AND CHANGES TO THE FLOOR PLANS, SPECIFICATIONS, AND FEATURES WITHOUT PRIOR NOTICE.

TOTAL APARTMENT AREA:
943.03 SQ.FT. (87.61 SQ.M)


PROJECT NAME / BUILDING:
AZIZI SAKANDAR

UNIT NO:
102

SHEET SIZE A3
DRAWN : MI
REVIEWED : SA
APPROVED : SB

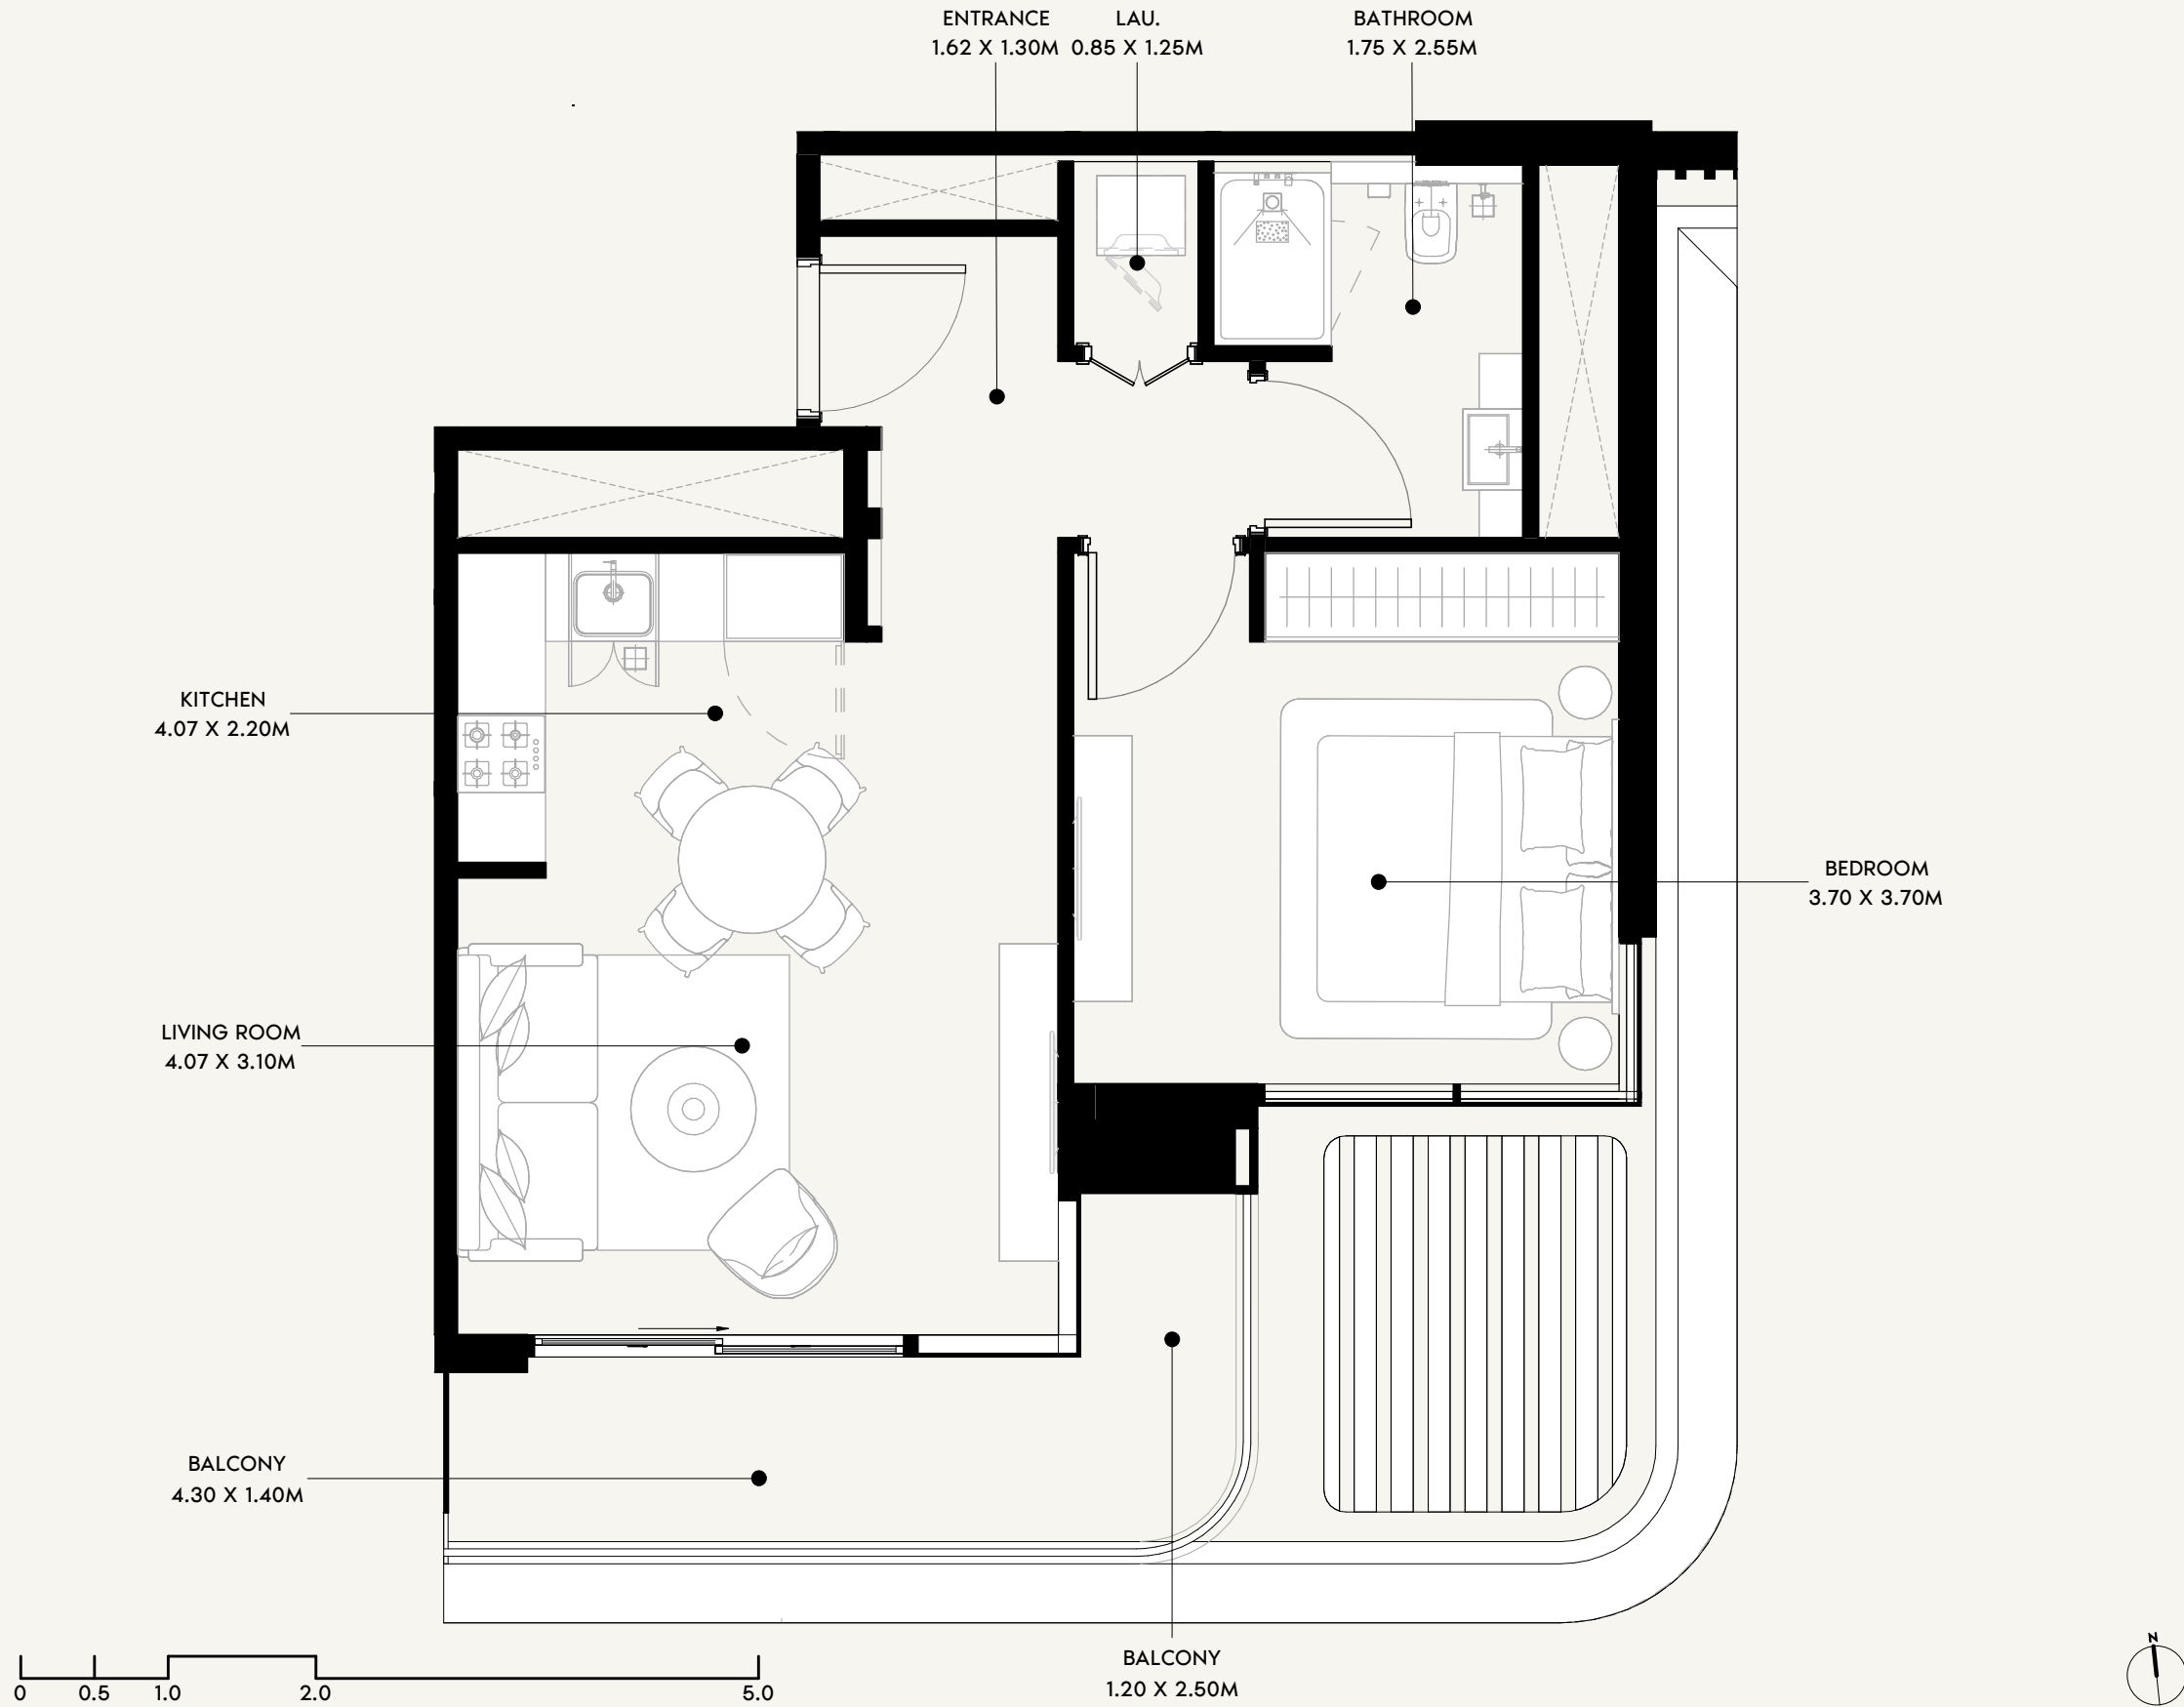

SCALE: N.T.S

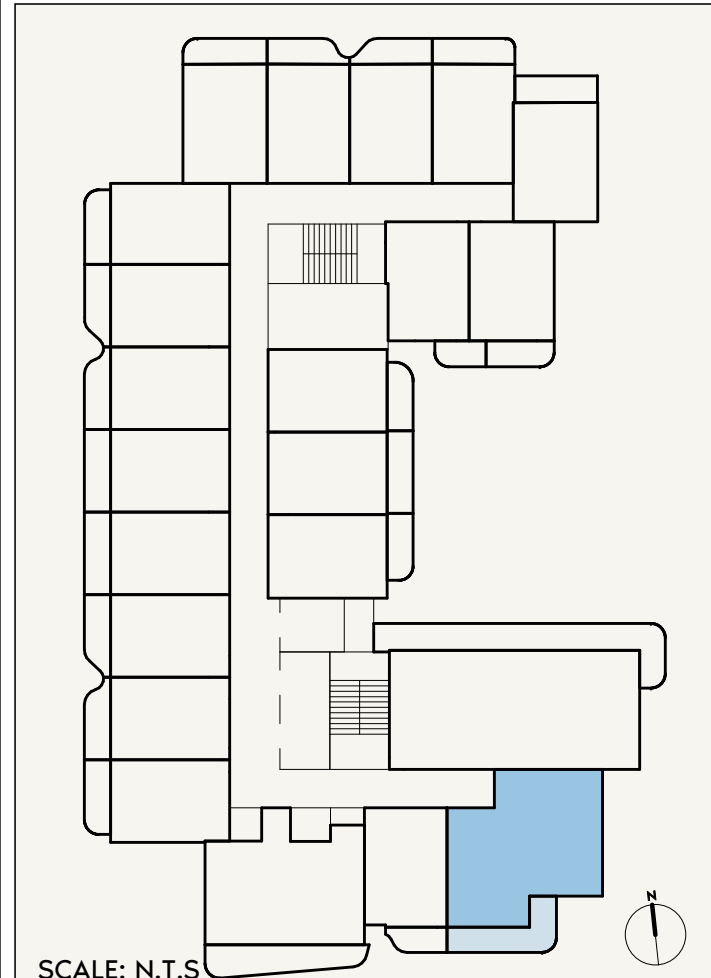

SCALE: N.T.S



FLOOR NO:

2ND FLOOR

UNIT TYPE:

1BEDROOM (TYPE-02A)

APARTMENT AREA:

538.20 SQ.FT. (50 SQ.M)

BALCONY AREA:

106.03 SQ.FT. (9.85 SQ.M)

DISCLAIMER:

THE COLORED MARKETING FLOOR PLANS PROVIDED BY THE DEVELOPER ARE FOR ILLUSTRATIVE PURPOSES ONLY. ACTUAL DIMENSIONS, LAYOUT, AND FINISHES MAY VARY FROM THOSE DEPICTED IN THE PLANS. FURNITURE, FIXTURES, AND EQUIPMENT SHOWN IN THE PLANS ARE FOR DECORATIVE PURPOSES ONLY AND ARE NOT INCLUDED IN THE PURCHASE OR LEASE OF THE PROPERTY. THE DEVELOPER RESERVES THE RIGHT TO MAKE MODIFICATIONS, REVISIONS, AND CHANGES TO THE FLOOR PLANS, SPECIFICATIONS, AND FEATURES WITHOUT PRIOR NOTICE.

TOTAL APARTMENT AREA:

644.23 SQ.FT. (59.85 SQ.M)




PROJECT NAME / BUILDING:

AZIZI SAKANDAR

UNIT NO:

202

SHEET SIZE A3
DRAWN : MI
REVIEWED : SA
APPROVED : SB

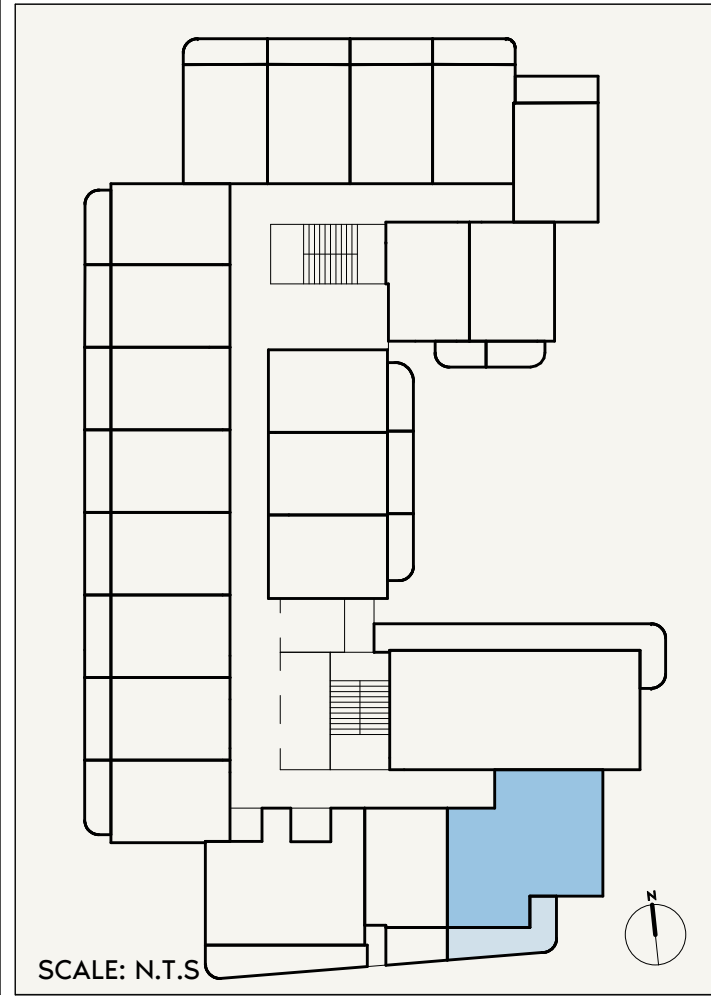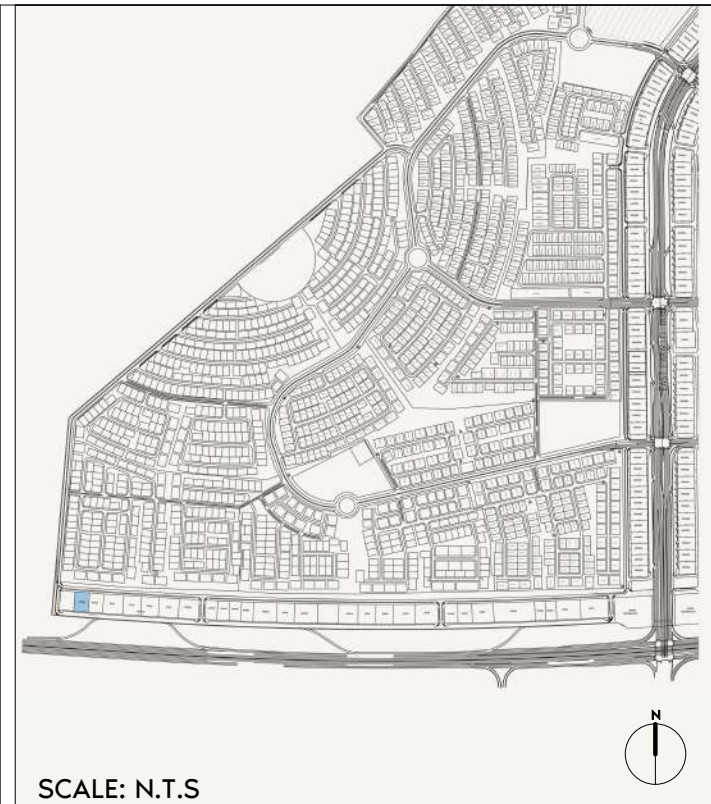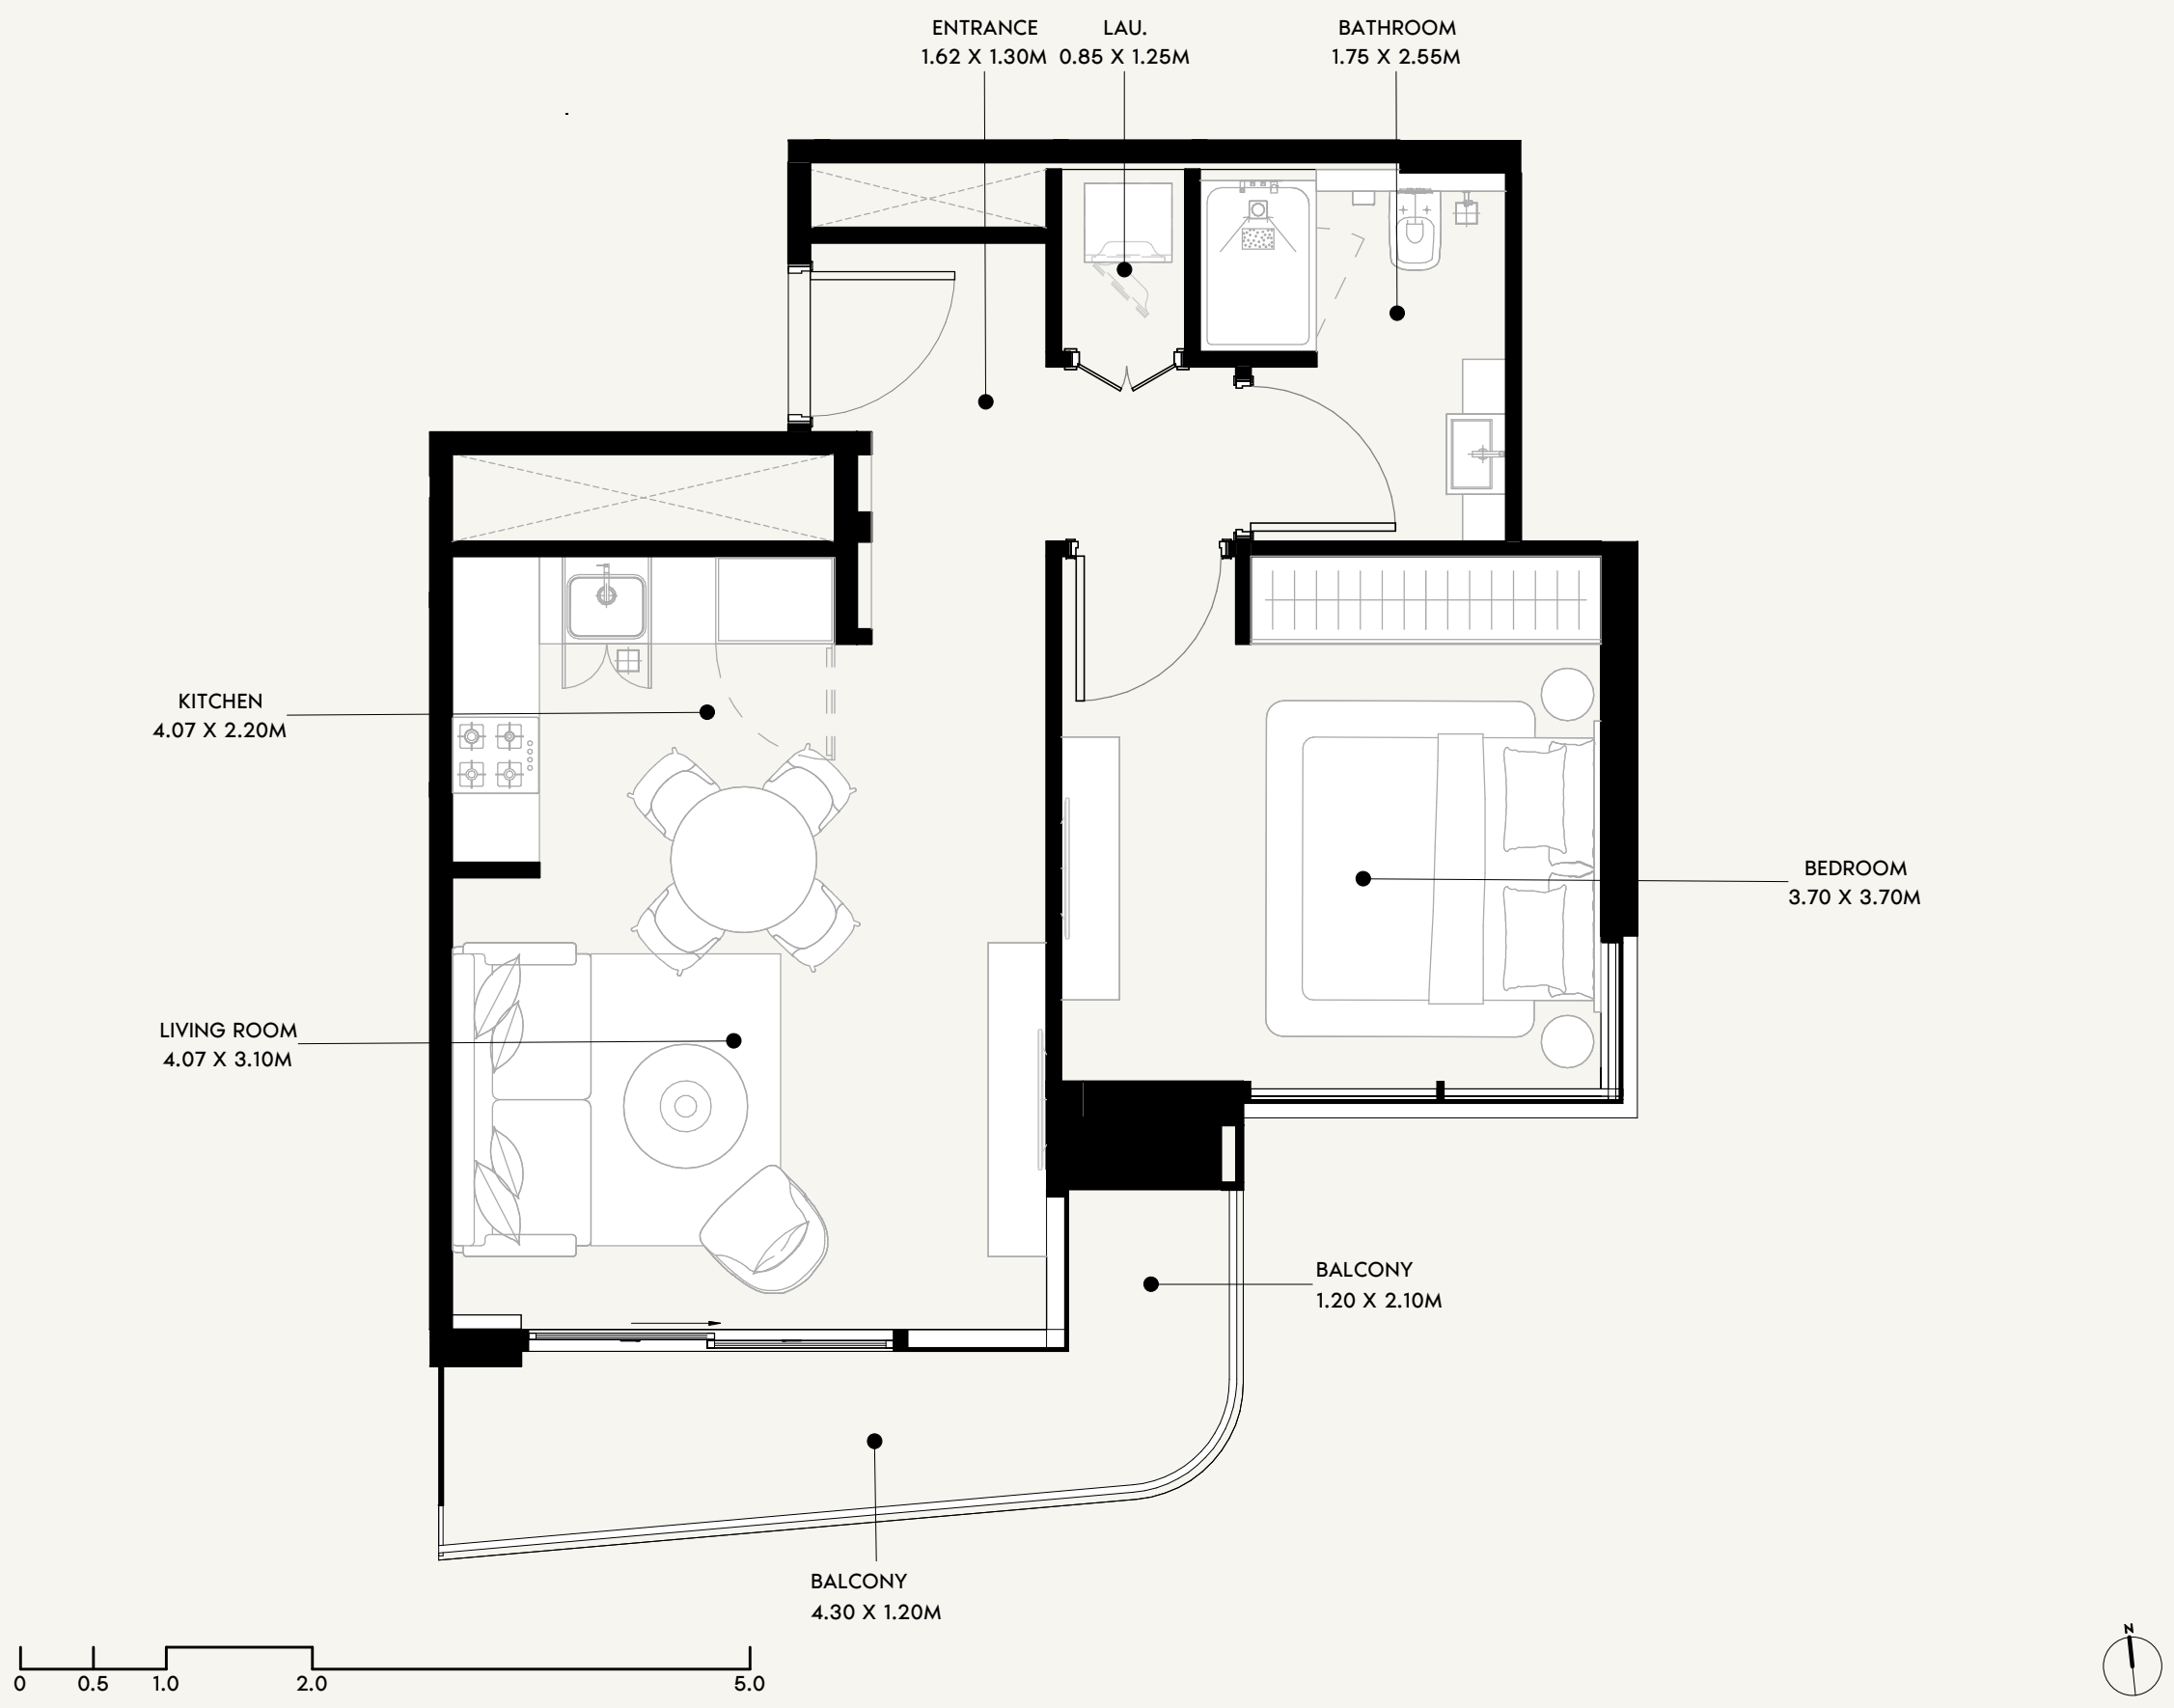

FLOOR NO:
5TH FLOOR

UNIT TYPE:
1 BEDROOM (TYPE-02B)

APARTMENT AREA:
537.77 SQ.FT. (49.96 SQ.M)

BALCONY AREA:
112.27 SQ.FT. (10.43 SQ.M)




DISCLAIMER:
THE COLORED MARKETING FLOOR PLANS PROVIDED BY THE DEVELOPER ARE FOR ILLUSTRATIVE PURPOSES ONLY. ACTUAL DIMENSIONS, LAYOUT, AND FINISHES MAY VARY FROM THOSE DEPICTED IN THE PLANS. FURNITURE, FIXTURES, AND EQUIPMENT SHOWN IN THE PLANS ARE FOR DECORATIVE PURPOSES ONLY AND ARE NOT INCLUDED IN THE PURCHASE OR LEASE OF THE PROPERTY. THE DEVELOPER RESERVES THE RIGHT TO MAKE MODIFICATIONS, REVISIONS, AND CHANGES TO THE FLOOR PLANS, SPECIFICATIONS, AND FEATURES WITHOUT PRIOR NOTICE.

TOTAL APARTMENT AREA:
650.04 SQ.FT. (60.39 SQ.M)

PROJECT NAME / BUILDING:
AZIZI SAKANDAR

UNIT NO:
502

SHEET SIZE A3
DRAWN : MI
REVIEWED : SA
APPROVED : SB

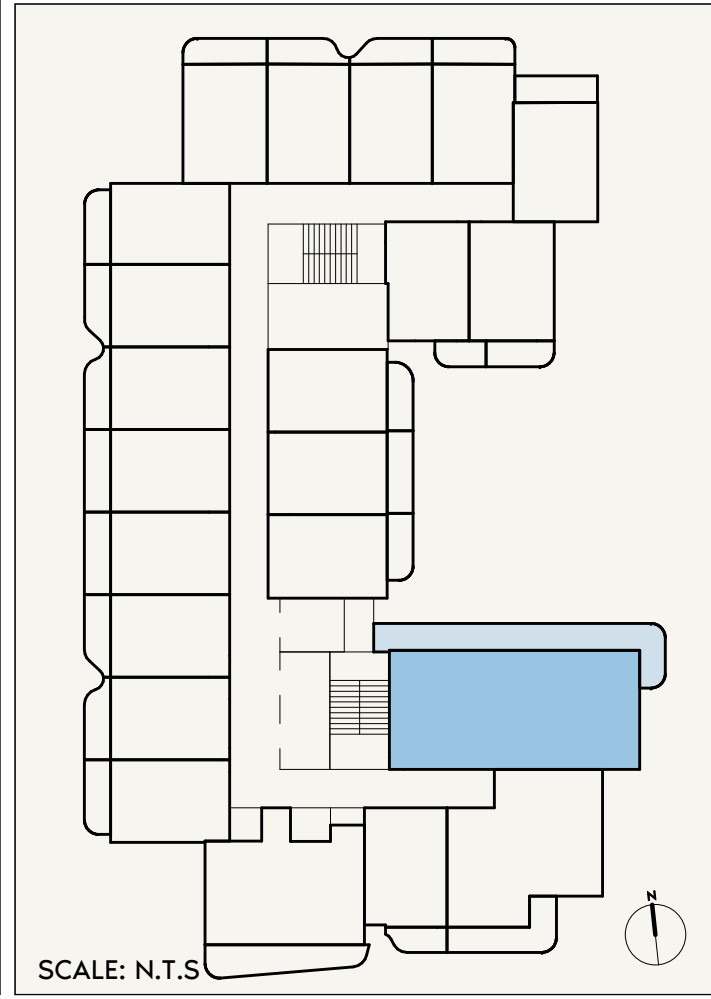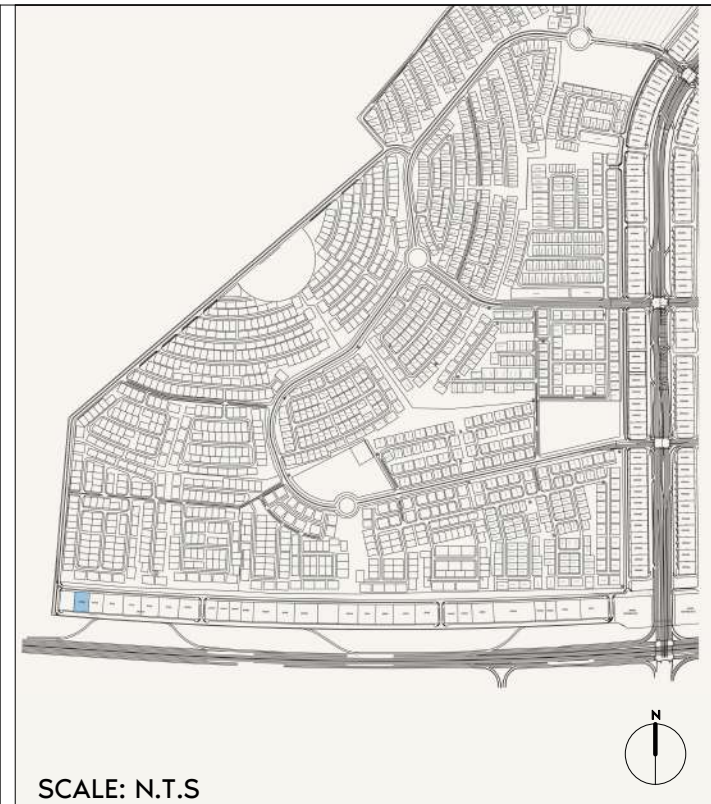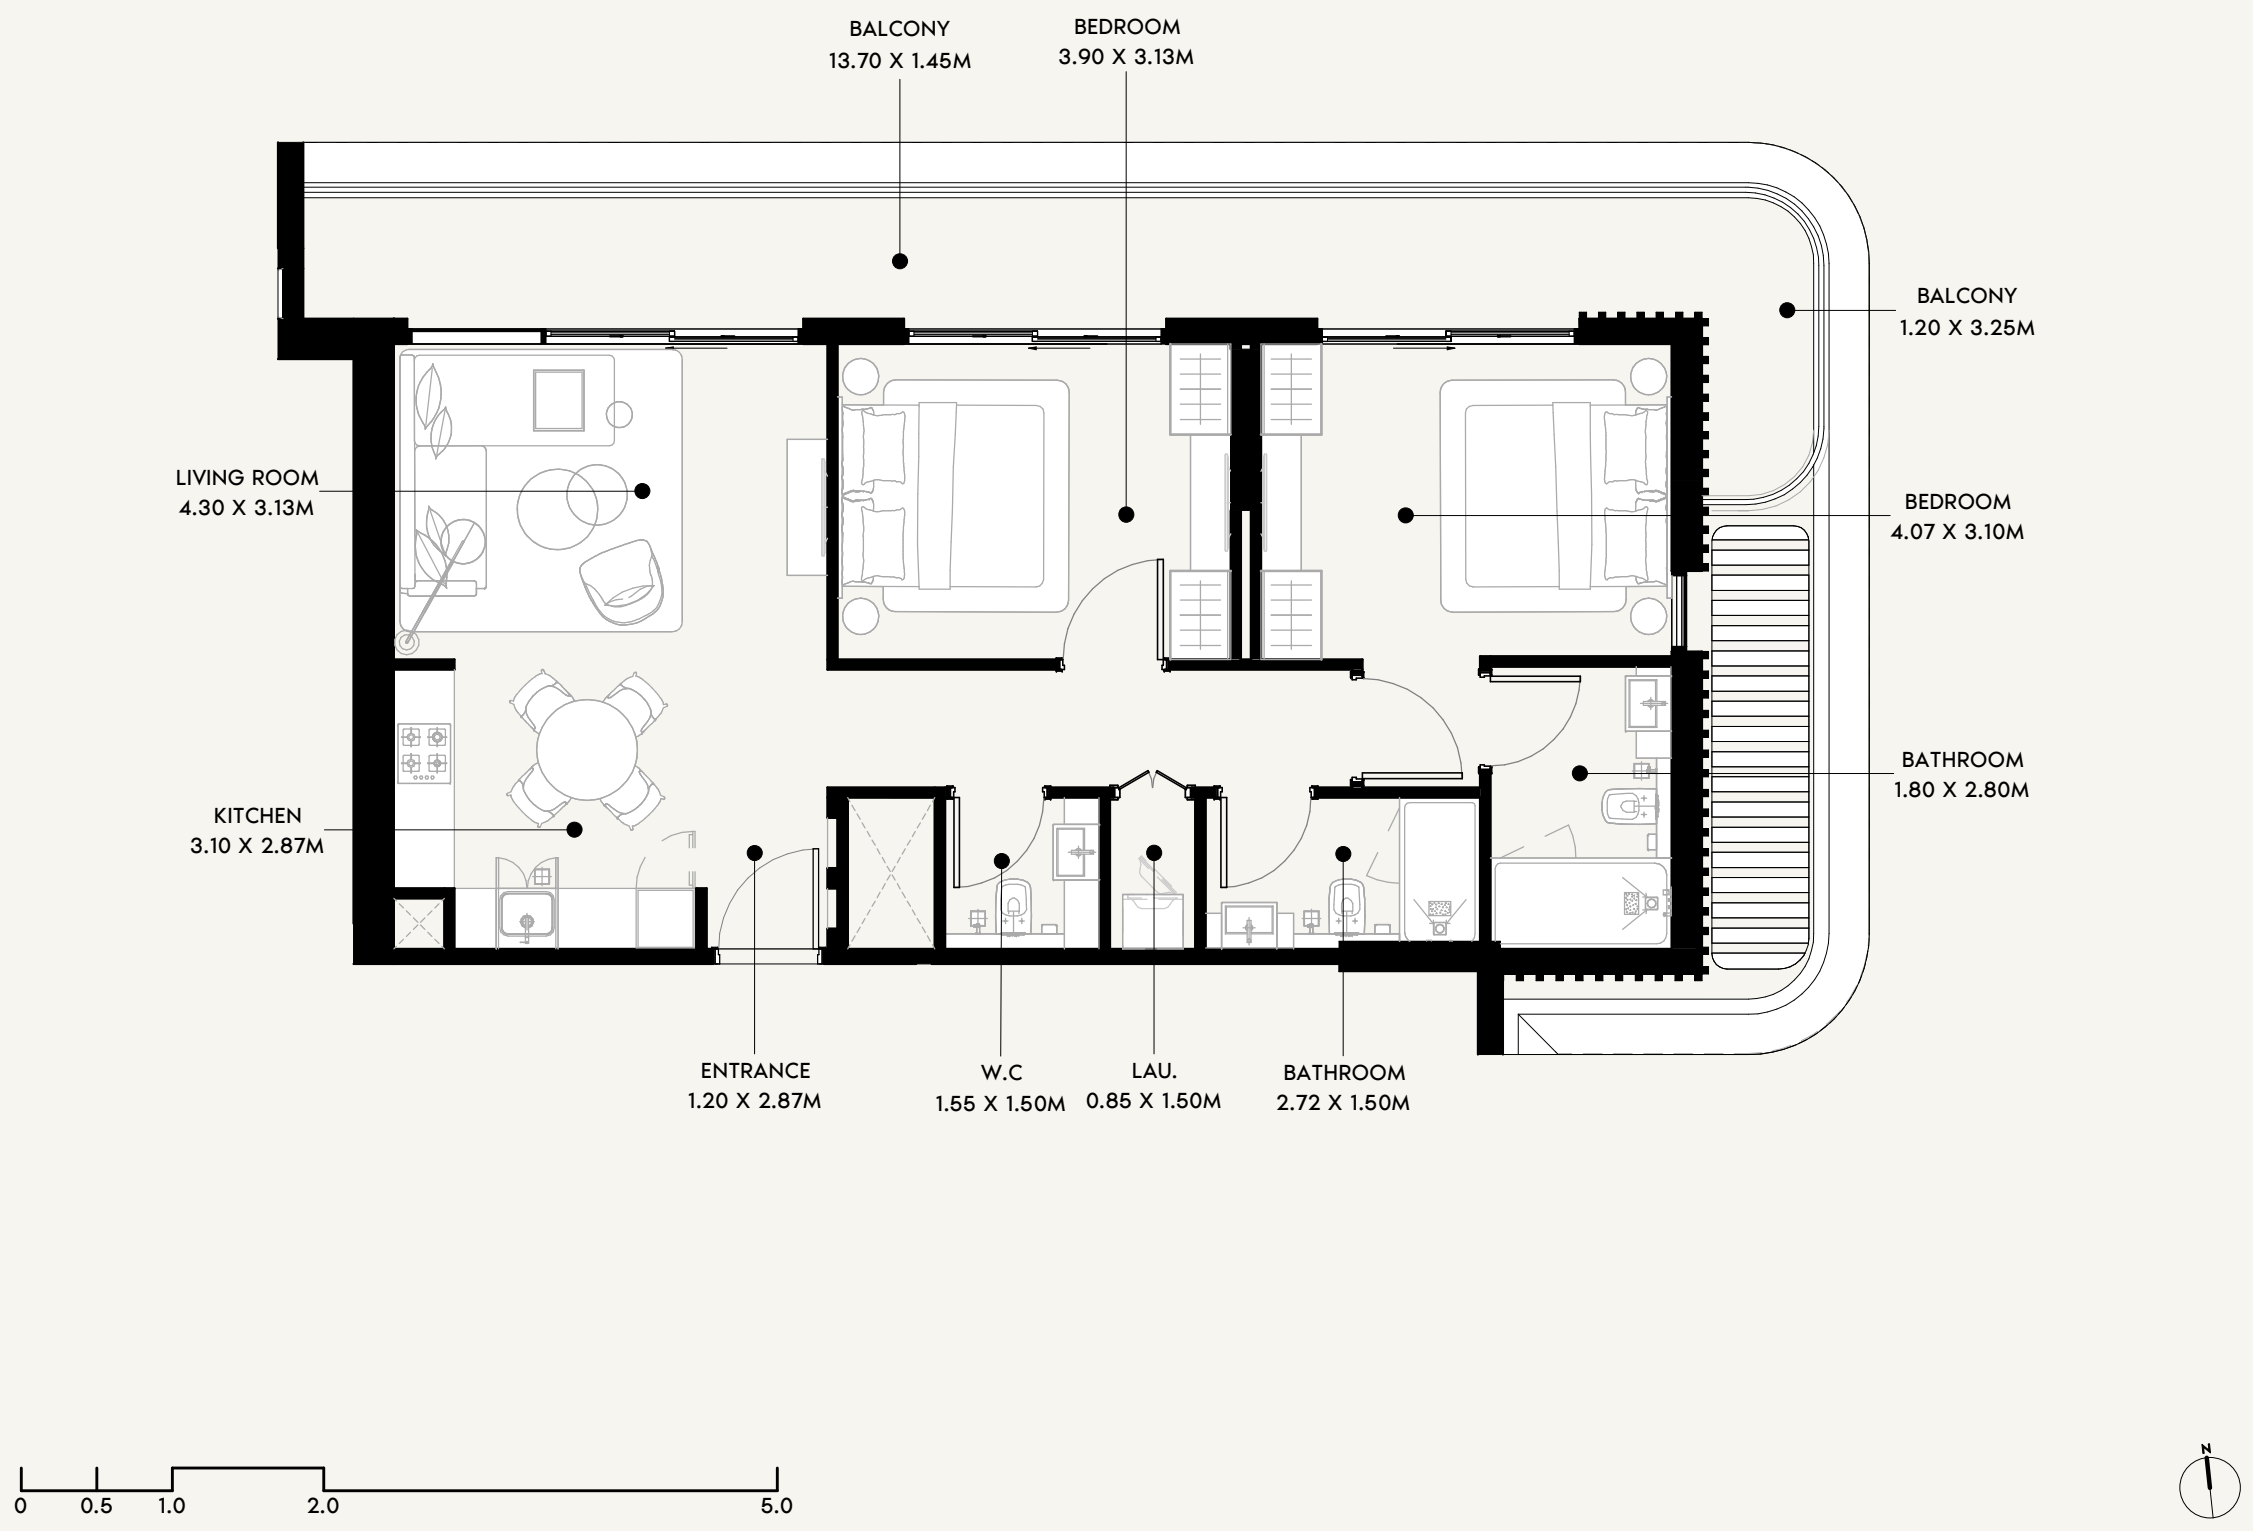

FLOOR NO:

2ND FLOOR

UNIT TYPE:

2 BEDROOM (TYPE-01A)

APARTMENT AREA:

843.79 SQ.FT. (78.39 SQ.M)

BALCONY AREA:

259.95 SQ.FT. (24.15 SQ.M)

DISCLAIMER:

THE COLORED MARKETING FLOOR PLANS PROVIDED BY THE DEVELOPER ARE FOR ILLUSTRATIVE PURPOSES ONLY. ACTUAL DIMENSIONS, LAYOUT, AND FINISHES MAY VARY FROM THOSE DEPICTED IN THE PLANS. FURNITURE, FIXTURES, AND EQUIPMENT SHOWN IN THE PLANS ARE FOR DECORATIVE PURPOSES ONLY AND ARE NOT INCLUDED IN THE PURCHASE OR LEASE OF THE PROPERTY. THE DEVELOPER RESERVES THE RIGHT TO MAKE MODIFICATIONS, REVISIONS, AND CHANGES TO THE FLOOR PLANS, SPECIFICATIONS, AND FEATURES WITHOUT PRIOR NOTICE.

TOTAL APARTMENT AREA:




1,103.74 SQ.FT. (102.54 SQ.M)

PROJECT NAME / BUILDING:

AZIZI SAKANDAR

UNIT NO:

201

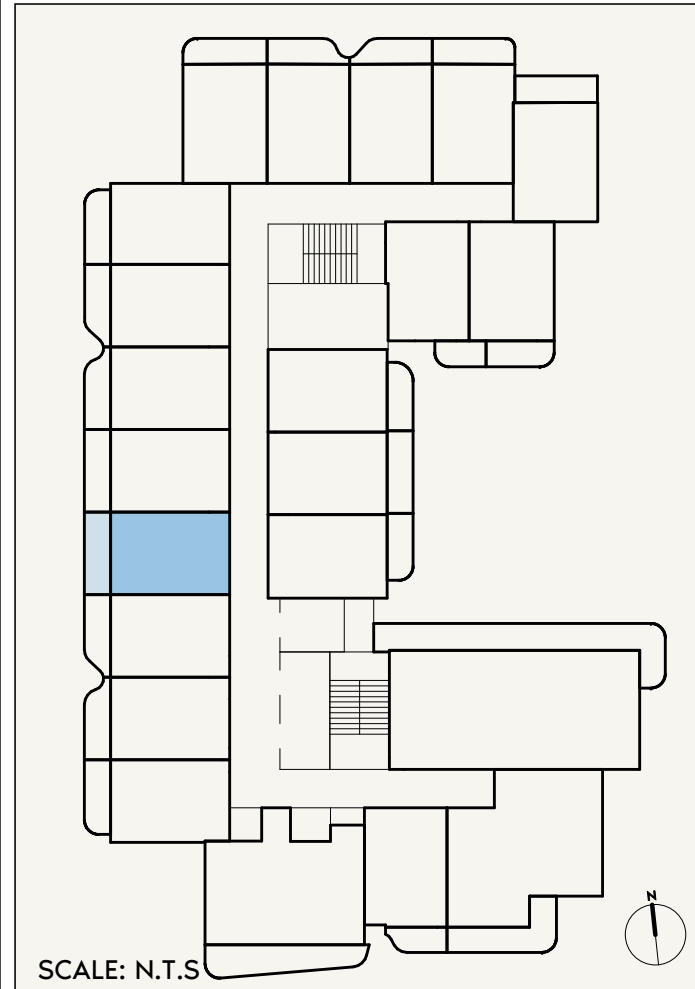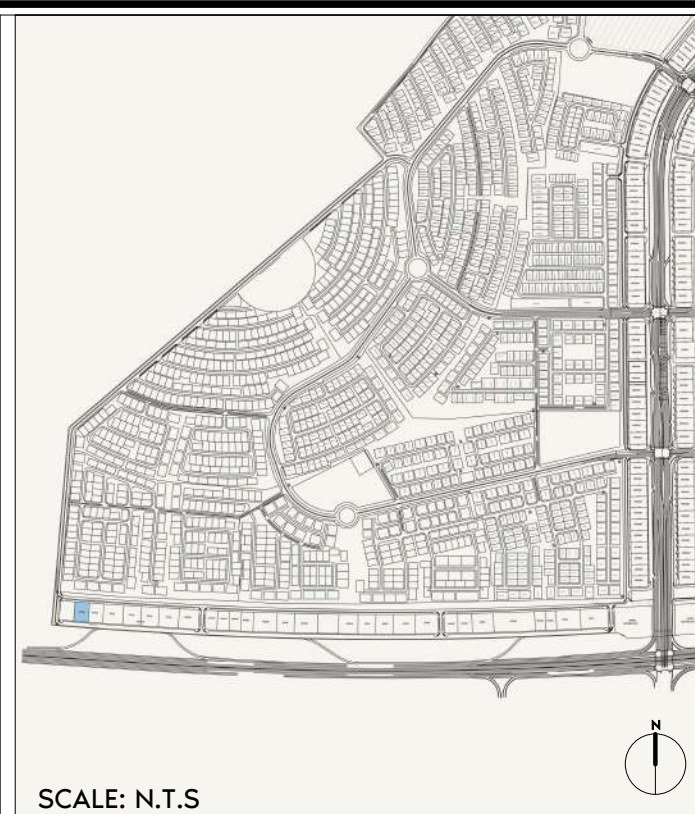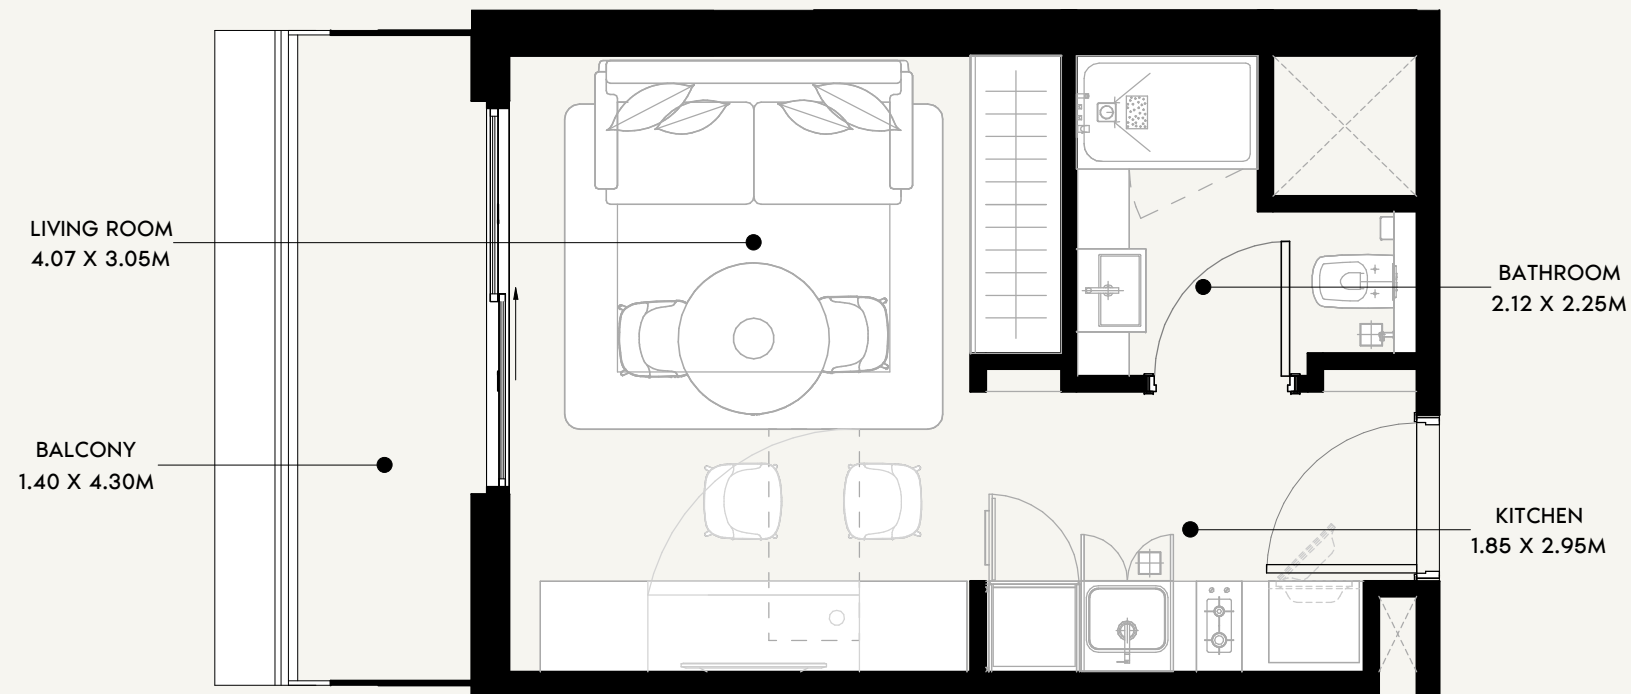

FLOOR NO:
2ND FLOOR

UNIT TYPE:
STUDIO (TYPE-01A)

APARTMENT AREA:
269.85 SQ.FT. (25.07 SQ.M)

BALCONY AREA:
64.48 SQ.FT. (5.99 SQ.M)


DISCLAIMER:
THE COLORED MARKETING FLOOR PLANS PROVIDED BY THE DEVELOPER ARE FOR ILLUSTRATIVE PURPOSES ONLY. ACTUAL DIMENSIONS, LAYOUT, AND FINISHES MAY VARY FROM THOSE DEPICTED IN THE PLANS. FURNITURE, FIXTURES, AND EQUIPMENT SHOWN IN THE PLANS ARE FOR DECORATIVE PURPOSES ONLY AND ARE NOT INCLUDED IN THE PURCHASE OR LEASE OF THE PROPERTY. THE DEVELOPER RESERVES THE RIGHT TO MAKE MODIFICATIONS, REVISIONS, AND CHANGES TO THE FLOOR PLANS, SPECIFICATIONS, AND FEATURES WITHOUT PRIOR NOTICE.

TOTAL APARTMENT AREA:
334.33 SQ.FT. (31.06 SQ.M)

PROJECT NAME / BUILDING:
AZIZI SAKANDAR

UNIT NO:
208

SHEET SIZE A3
DRAWN : MI
REVIEWED : SA
APPROVED : SB

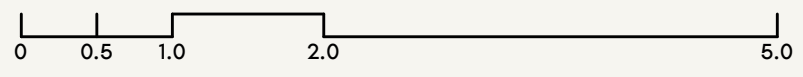


BATHROOM
2.12 X 2.25M


KITCHEN
1.85 X 2.95M

LIVING ROOM
4.07 X 3.05M

BALCONY
3.10 X 1.40M

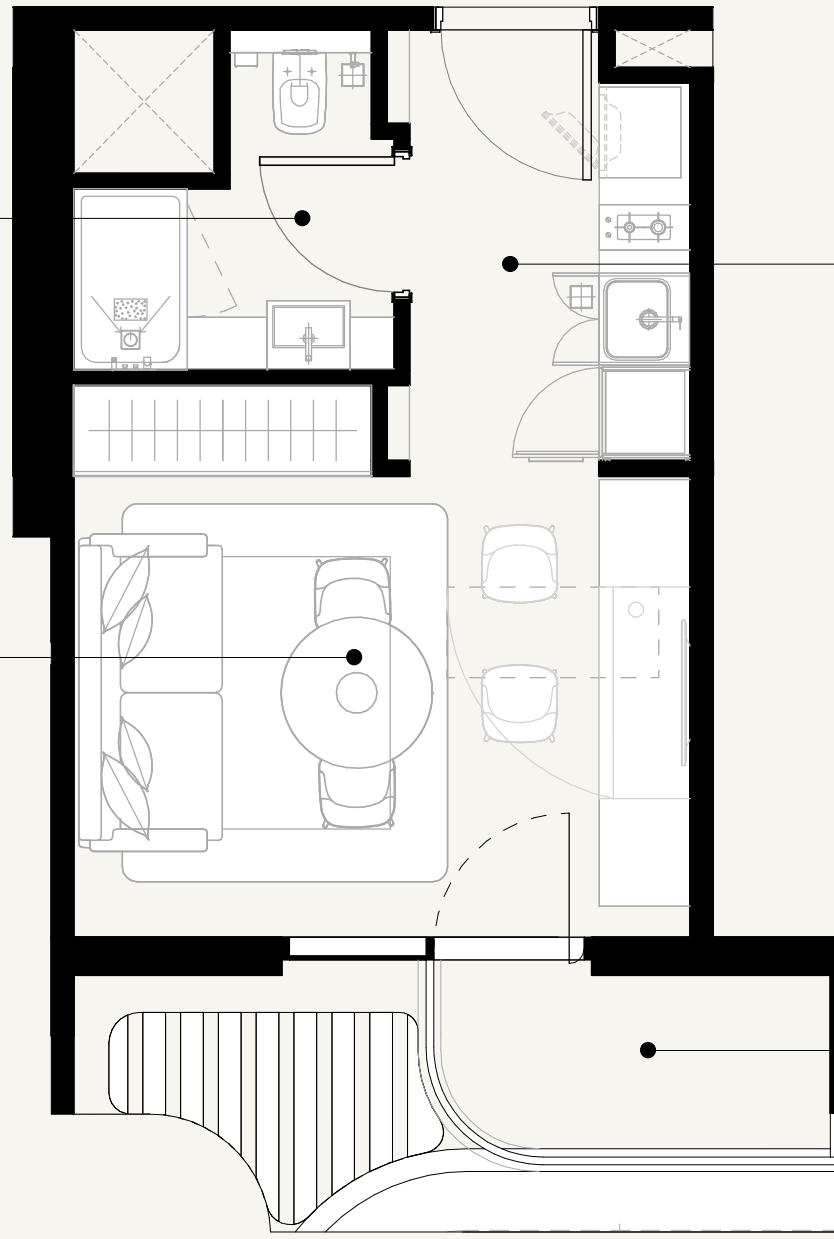

SCALE: N.T.S

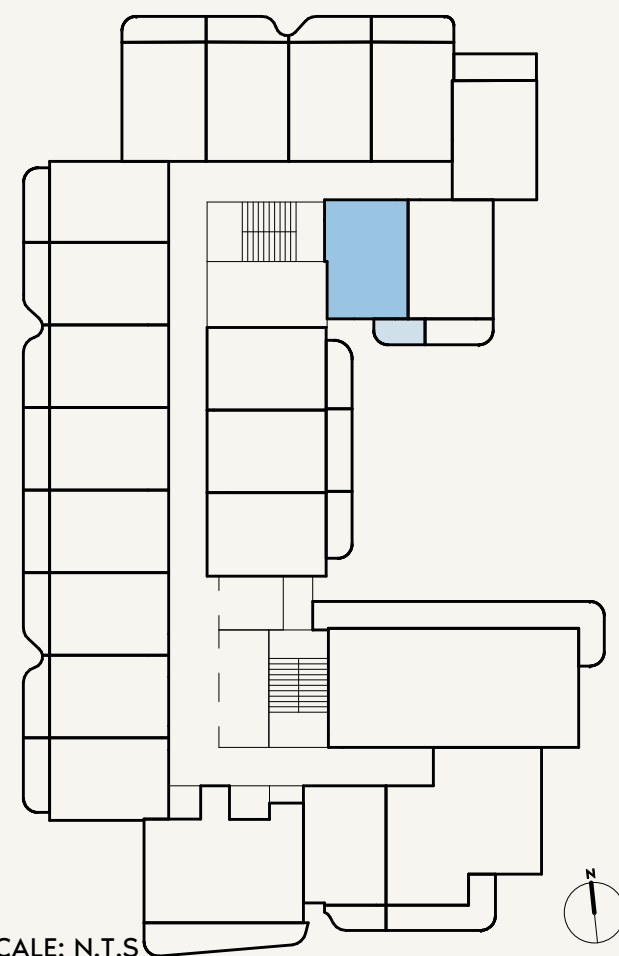

SCALE: N.T.S



FLOOR NO:

2ND FLOOR

APARTMENT AREA:

269.64 SQ.FT. (25.05 SQ.M)

DISCLAIMER:

THE COLORED MARKETING FLOOR PLANS PROVIDED BY THE DEVELOPER ARE FOR ILLUSTRATIVE PURPOSES ONLY. ACTUAL DIMENSIONS, LAYOUT, AND FINISHES MAY VARY FROM THOSE DEPICTED IN THE PLANS. FURNITURE, FIXTURES, AND EQUIPMENT SHOWN IN THE PLANS ARE FOR DECORATIVE PURPOSES ONLY AND ARE NOT INCLUDED IN THE PURCHASE OR LEASE OF THE PROPERTY. THE DEVELOPER RESERVES THE RIGHT TO MAKE MODIFICATIONS, REVISIONS, AND CHANGES TO THE FLOOR PLANS, SPECIFICATIONS, AND FEATURES WITHOUT PRIOR NOTICE.

UNIT TYPE:

STUDIO (TYPE-01B)

BALCONY AREA:

38.10 SQ.FT. (3.54 SQ.M)

TOTAL APARTMENT AREA:

307.74 SQ.FT. (28.59 SQ.M)




PROJECT NAME / BUILDING:

AZIZI SAKANDAR

UNIT NO:

219

SHEET SIZE A3
DRAWN : MI
REVIEWED : SA
APPROVED : SB

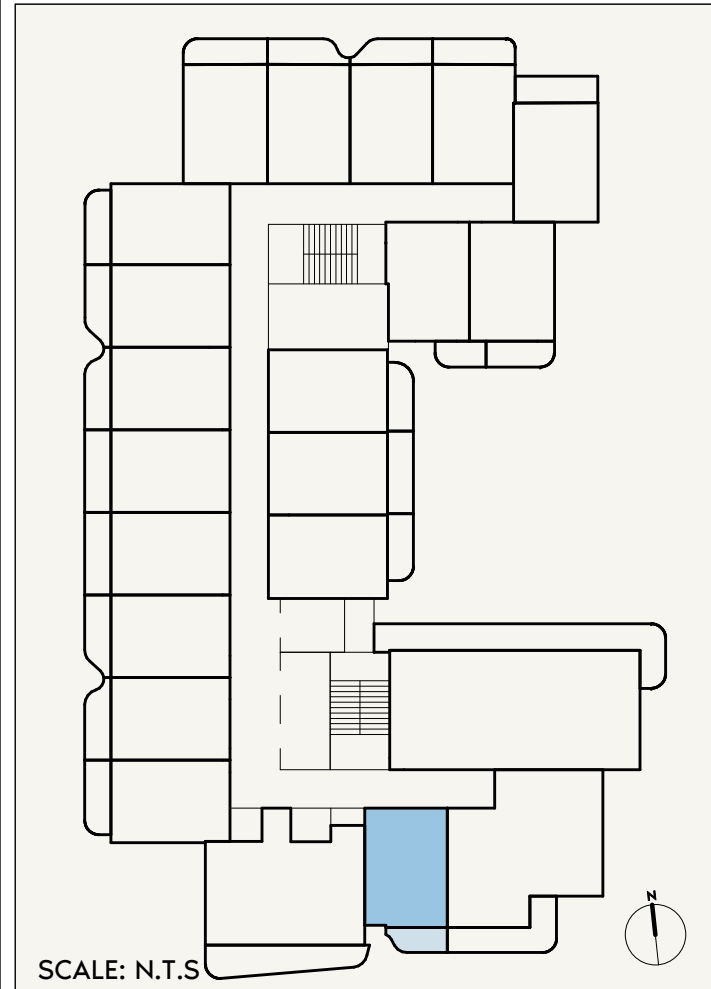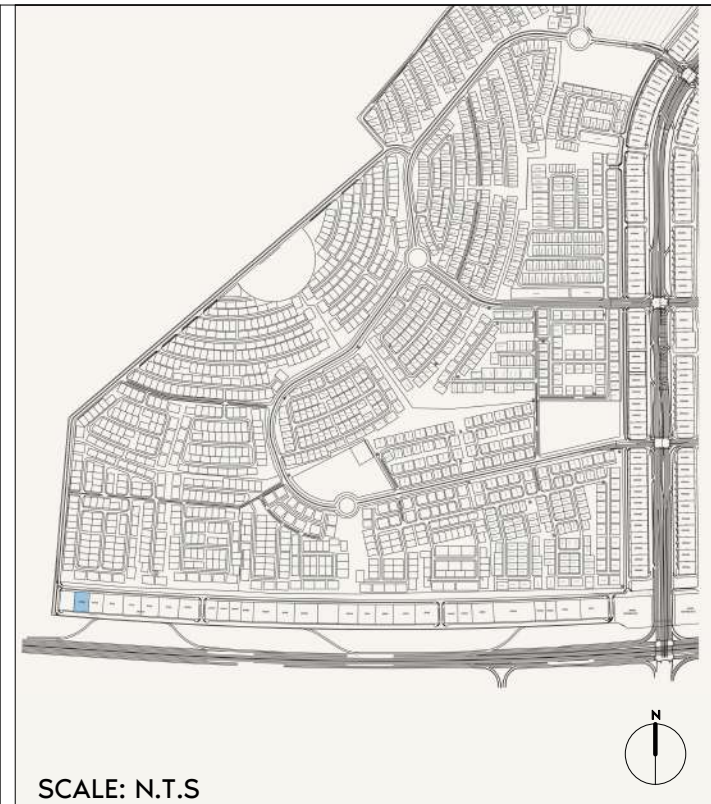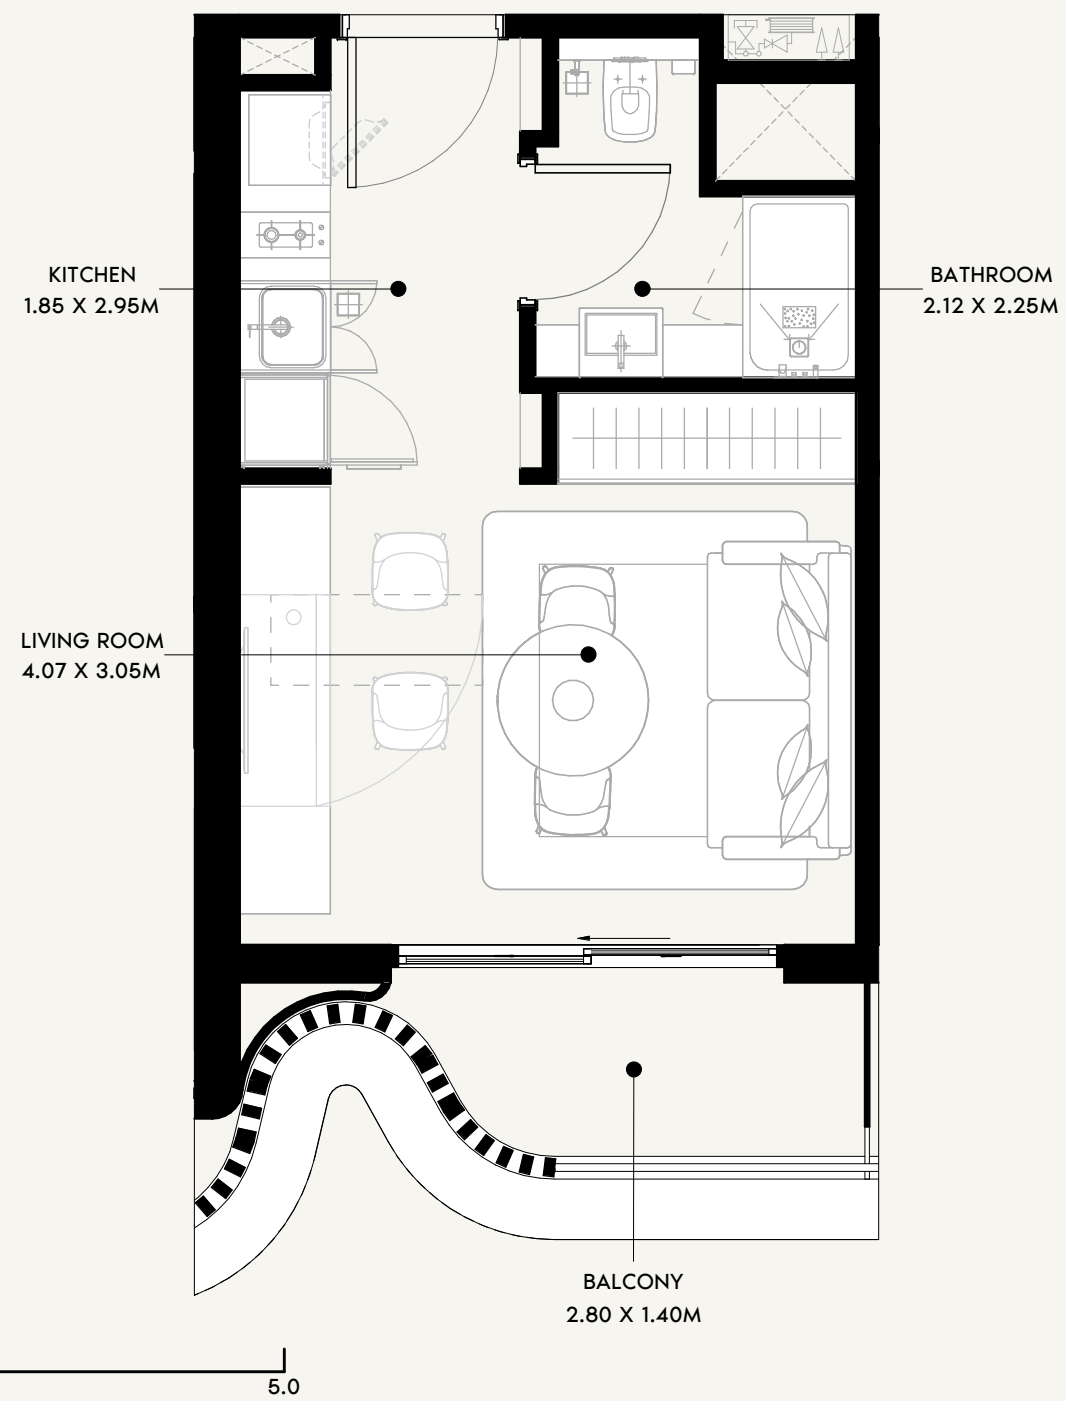

FLOOR NO:
2ND FLOOR

UNIT TYPE:
STUDIO (TYPE-01C)

APARTMENT AREA:
269.21 SQ.FT. (25.01 SQ.M)

BALCONY AREA:
42.84 SQ.FT. (3.98 SQ.M)




DISCLAIMER:
THE COLORED MARKETING FLOOR PLANS PROVIDED BY THE DEVELOPER ARE FOR ILLUSTRATIVE PURPOSES ONLY. ACTUAL DIMENSIONS, LAYOUT, AND FINISHES MAY VARY FROM THOSE DEPICTED IN THE PLANS. FURNITURE, FIXTURES, AND EQUIPMENT SHOWN IN THE PLANS ARE FOR DECORATIVE PURPOSES ONLY AND ARE NOT INCLUDED IN THE PURCHASE OR LEASE OF THE PROPERTY. THE DEVELOPER RESERVES THE RIGHT TO MAKE MODIFICATIONS, REVISIONS, AND CHANGES TO THE FLOOR PLANS, SPECIFICATIONS, AND FEATURES WITHOUT PRIOR NOTICE.

TOTAL APARTMENT AREA:
312.05 SQ.FT. (28.99 SQ.M)

PROJECT NAME / BUILDING:
AZIZI SAKANDAR

UNIT NO:
203

SHEET SIZE A3
DRAWN : MI
REVIEWED : SA
APPROVED : SB

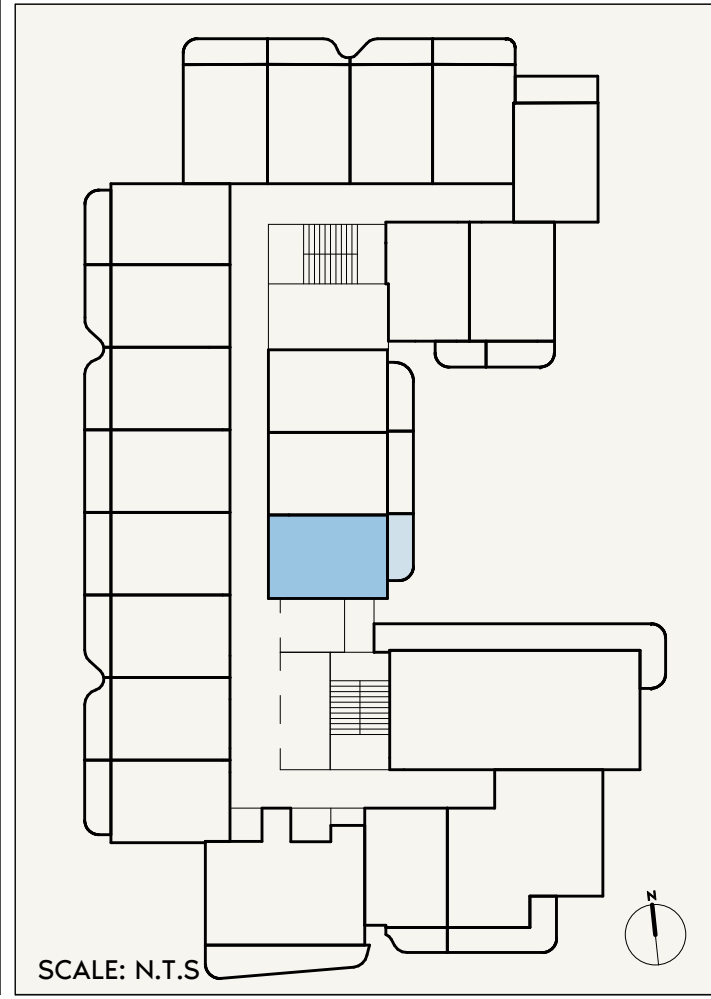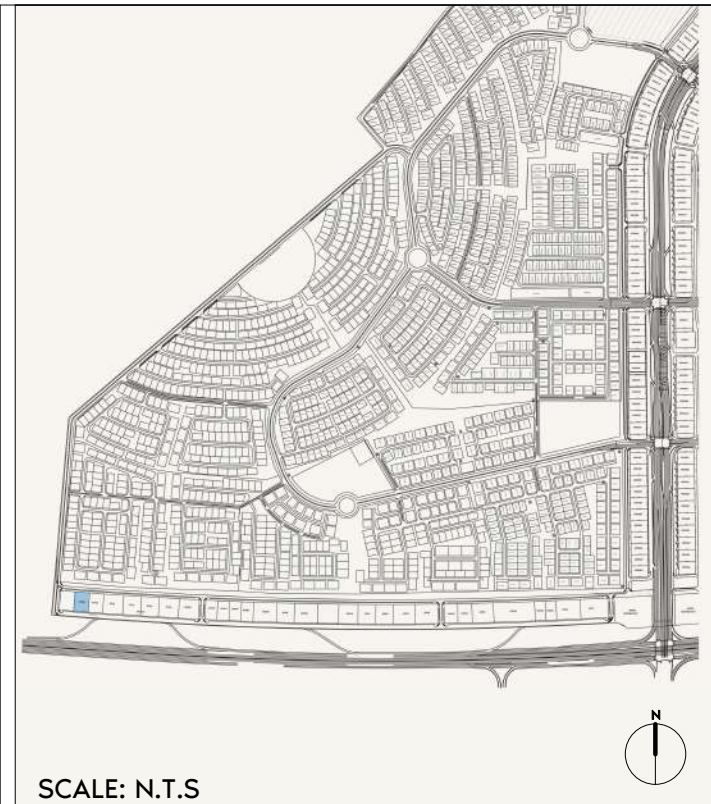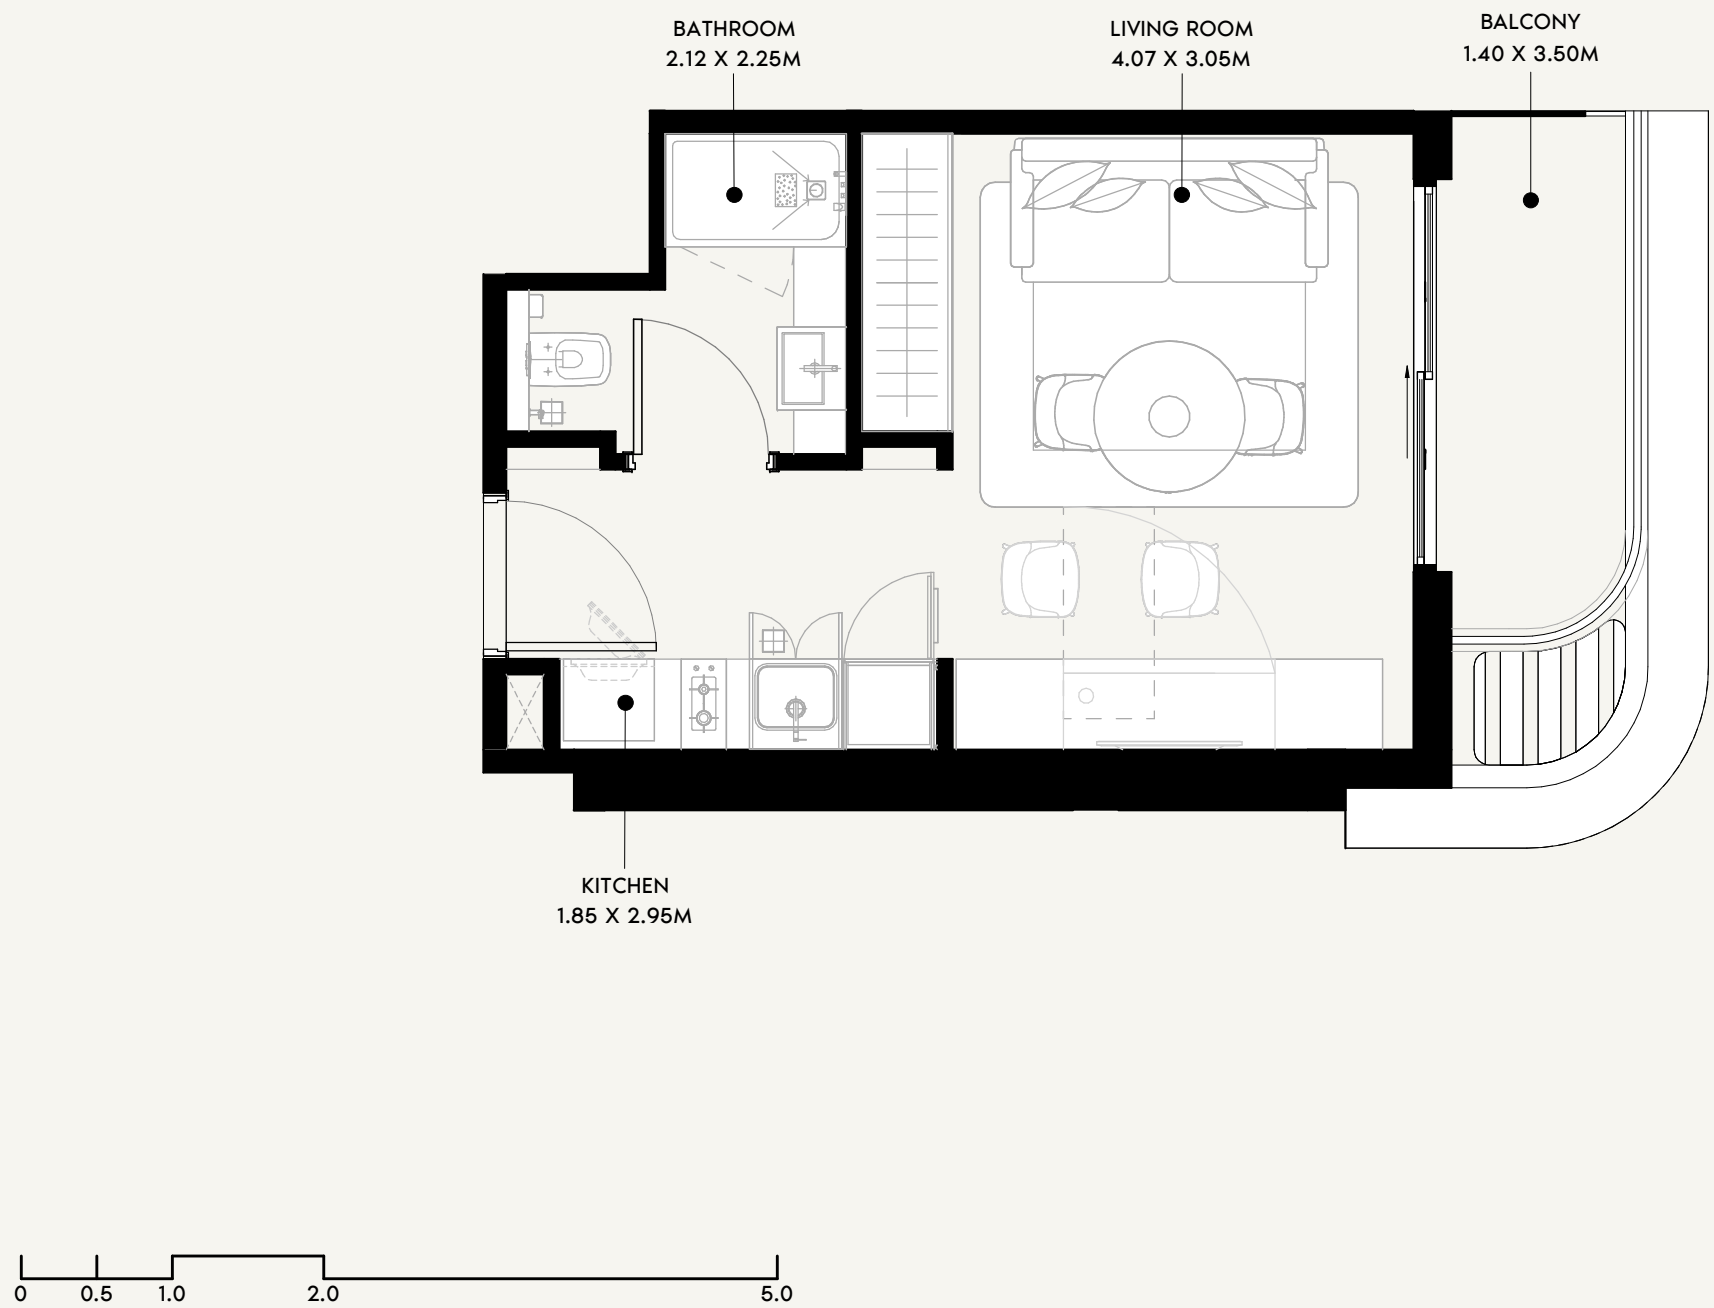

FLOOR NO:
2ND FLOOR

UNIT TYPE:
STUDIO (TYPE-01D)

APARTMENT AREA:
272.65 SQ.FT. (25.33 SQ.M)

BALCONY AREA:
51.02 SQ.FT. (4.74 SQ.M)




DISCLAIMER:
THE COLORED MARKETING FLOOR PLANS PROVIDED BY THE DEVELOPER ARE FOR ILLUSTRATIVE PURPOSES ONLY. ACTUAL DIMENSIONS, LAYOUT, AND FINISHES MAY VARY FROM THOSE DEPICTED IN THE PLANS. FURNITURE, FIXTURES, AND EQUIPMENT SHOWN IN THE PLANS ARE FOR DECORATIVE PURPOSES ONLY AND ARE NOT INCLUDED IN THE PURCHASE OR LEASE OF THE PROPERTY. THE DEVELOPER RESERVES THE RIGHT TO MAKE MODIFICATIONS, REVISIONS, AND CHANGES TO THE FLOOR PLANS, SPECIFICATIONS, AND FEATURES WITHOUT PRIOR NOTICE.

TOTAL APARTMENT AREA:
323.67 SQ.FT. (30.07 SQ.M)


PROJECT NAME / BUILDING:
AZIZI SAKANDAR

UNIT NO:
222

SHEET SIZE A3
DRAWN : MI
REVIEWED : SA
APPROVED : SB

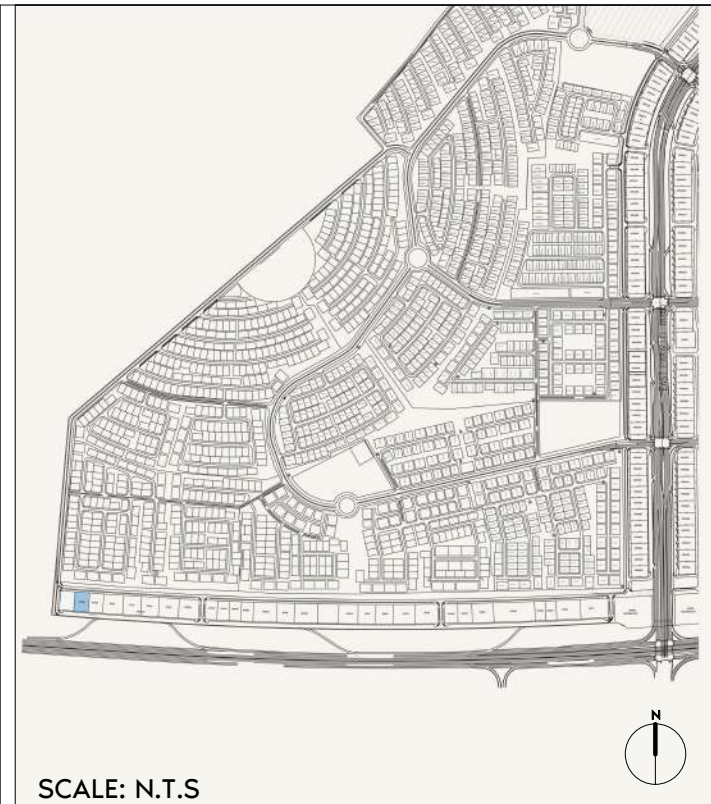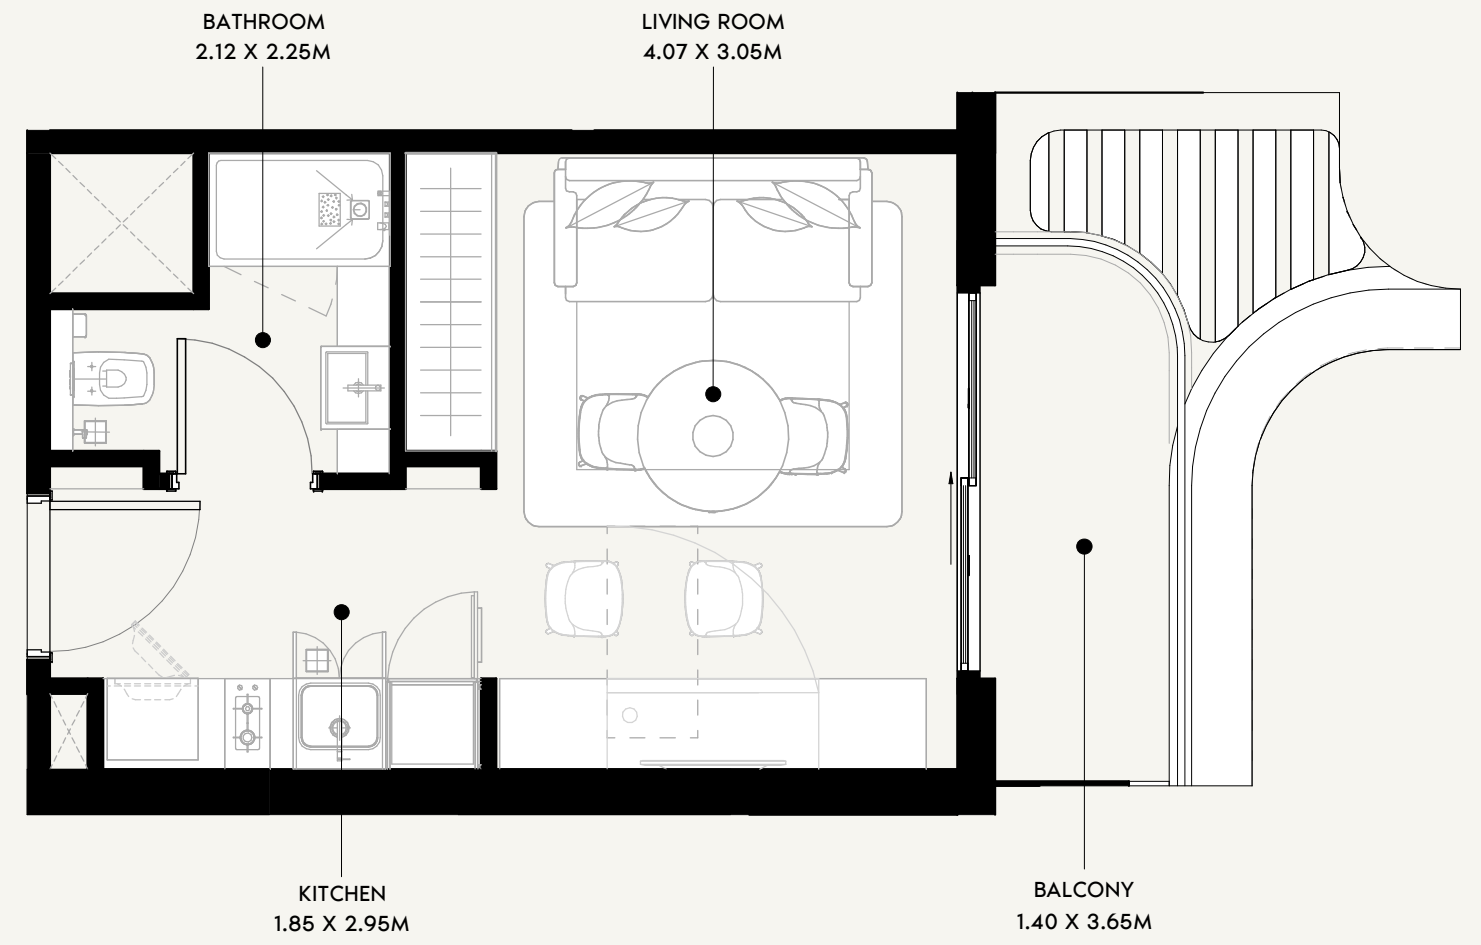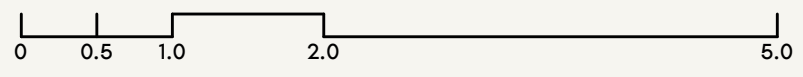

SCALE: N.T.S

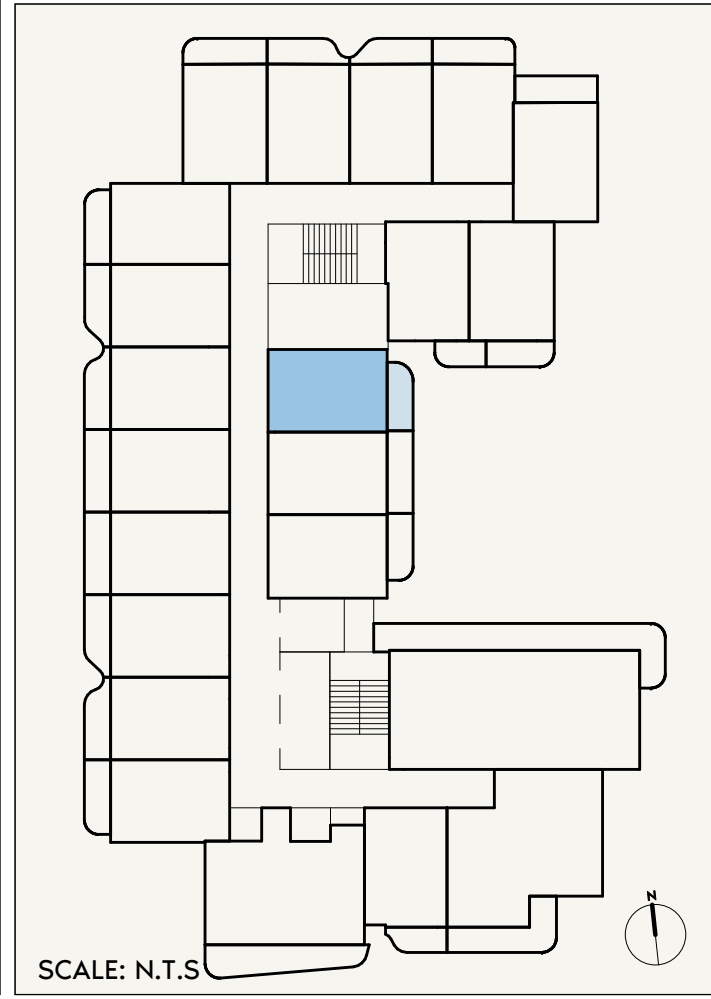

SCALE: N.T.S



FLOOR NO:
2ND FLOOR

UNIT TYPE:
STUDIO (TYPE-01E)

APARTMENT AREA:
270.39 SQ.FT. (25.12 SQ.M)

BALCONY AREA:
51.56 SQ.FT. (4.79 SQ.M)

DISCLAMER:
THE COLORED MARKETING FLOOR PLANS PROVIDED BY THE DEVELOPER ARE FOR ILLUSTRATIVE PURPOSES ONLY. ACTUAL DIMENSIONS, LAYOUT, AND FINISHES MAY VARY FROM THOSE DEPICTED IN THE PLANS. FURNITURE, FIXTURES, AND EQUIPMENT SHOWN IN THE PLANS ARE FOR DECORATIVE PURPOSES ONLY AND ARE NOT INCLUDED IN THE PURCHASE OR LEASE OF THE PROPERTY. THE DEVELOPER RESERVES THE RIGHT TO MAKE MODIFICATIONS, REVISIONS, AND CHANGES TO THE FLOOR PLANS, SPECIFICATIONS, AND FEATURES WITHOUT PRIOR NOTICE.

TOTAL APARTMENT AREA:
321.95 SQ.FT. (29.91 SQ.M)

PROJECT NAME / BUILDING:
AZIZI SAKANDAR

UNIT NO:
220

SHEET SIZE A3
DRAWN : MI
REVIEWED : SA
APPROVED : SB



FLOOR NO:
2ND FLOOR

UNIT TYPE:
STUDIO (TYPE-01F)

APARTMENT AREA:
269.85 SQ.FT. (25.07 SQ.M)




BALCONY AREA:
57.59 SQ.FT. (5.35 SQ.M)

DISCLAIMER:
THE COLORED MARKETING FLOOR PLANS PROVIDED BY THE DEVELOPER ARE FOR ILLUSTRATIVE PURPOSES ONLY. ACTUAL DIMENSIONS, LAYOUT, AND FINISHES MAY VARY FROM THOSE DEPICTED IN THE PLANS. FURNITURE, FIXTURES, AND EQUIPMENT SHOWN IN THE PLANS ARE FOR DECORATIVE PURPOSES ONLY AND ARE NOT INCLUDED IN THE PURCHASE OR LEASE OF THE PROPERTY. THE DEVELOPER RESERVES THE RIGHT TO MAKE MODIFICATIONS, REVISIONS, AND CHANGES TO THE FLOOR PLANS, SPECIFICATIONS, AND FEATURES WITHOUT PRIOR NOTICE.


TOTAL APARTMENT AREA:
327.44 SQ.FT. (30.42 SQ.M)

PROJECT NAME / BUILDING:
AZIZI SAKANDAR

UNIT NO:
207


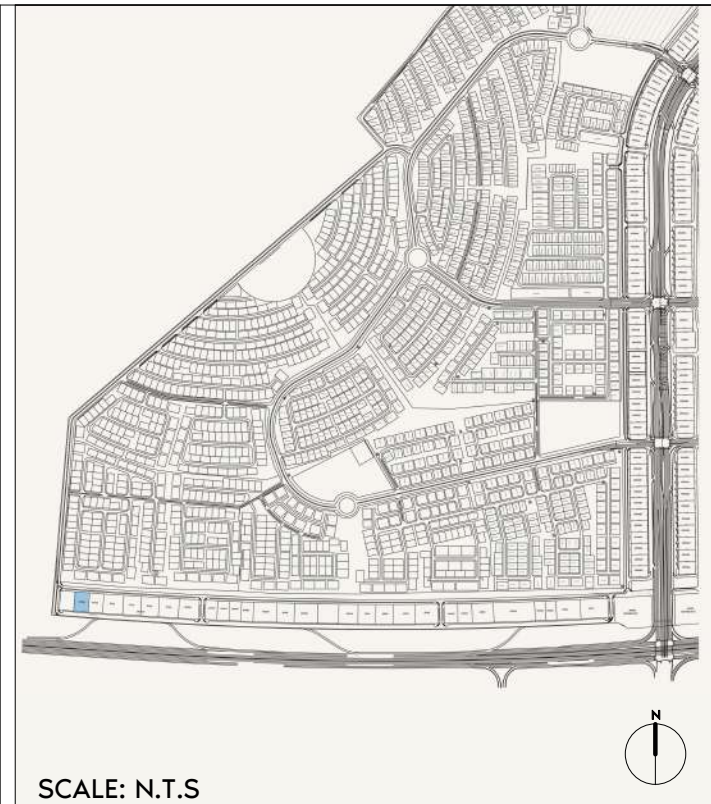
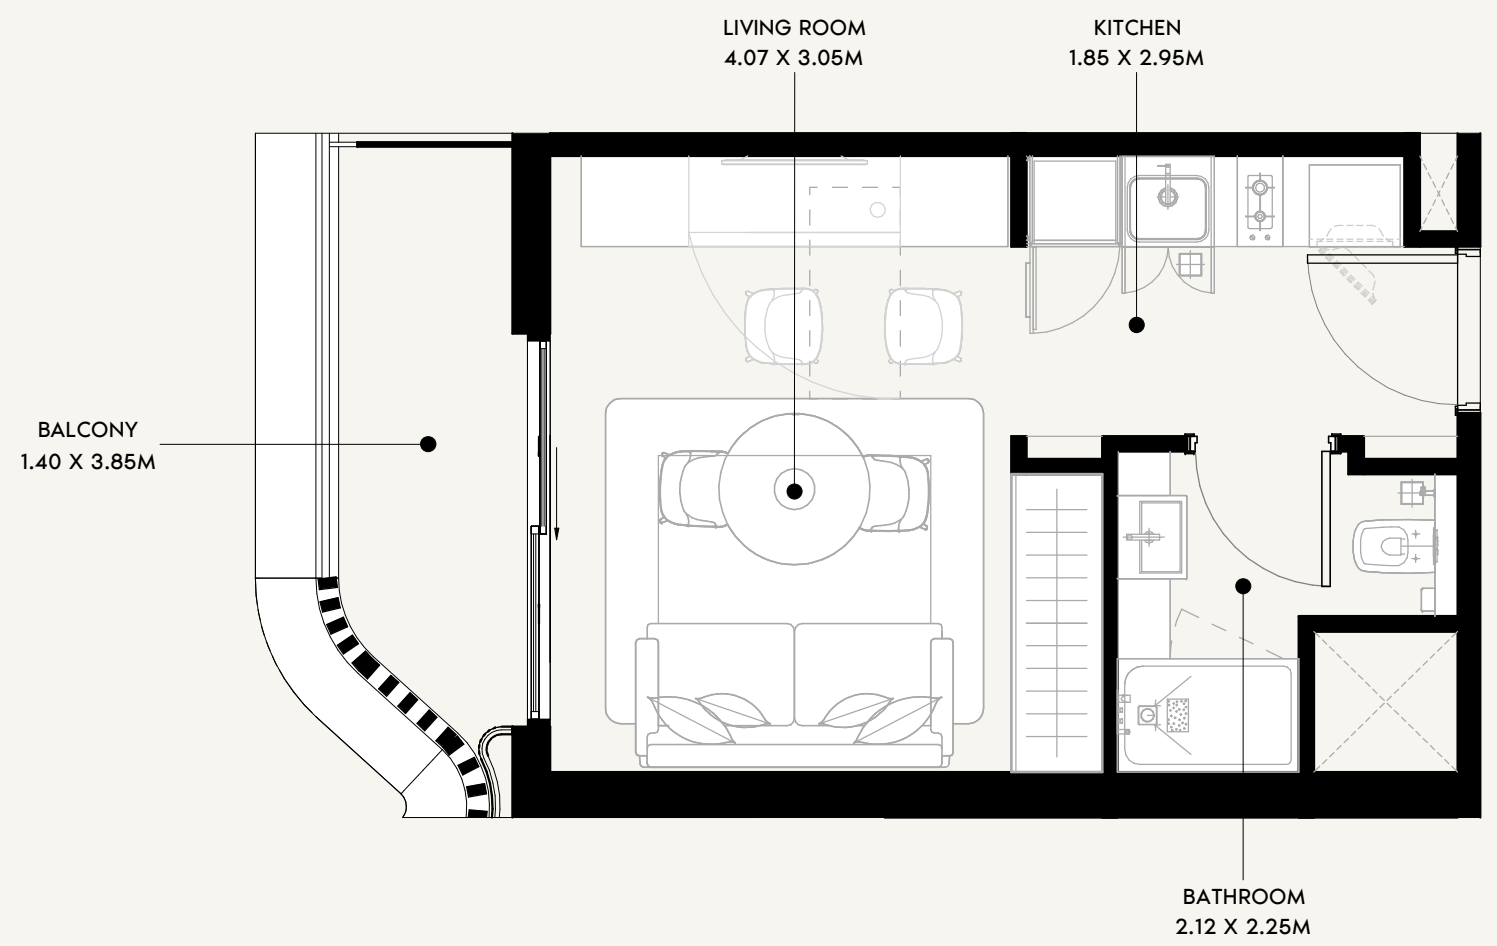
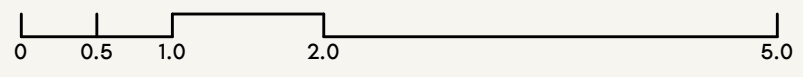


SCALE: N.T.S

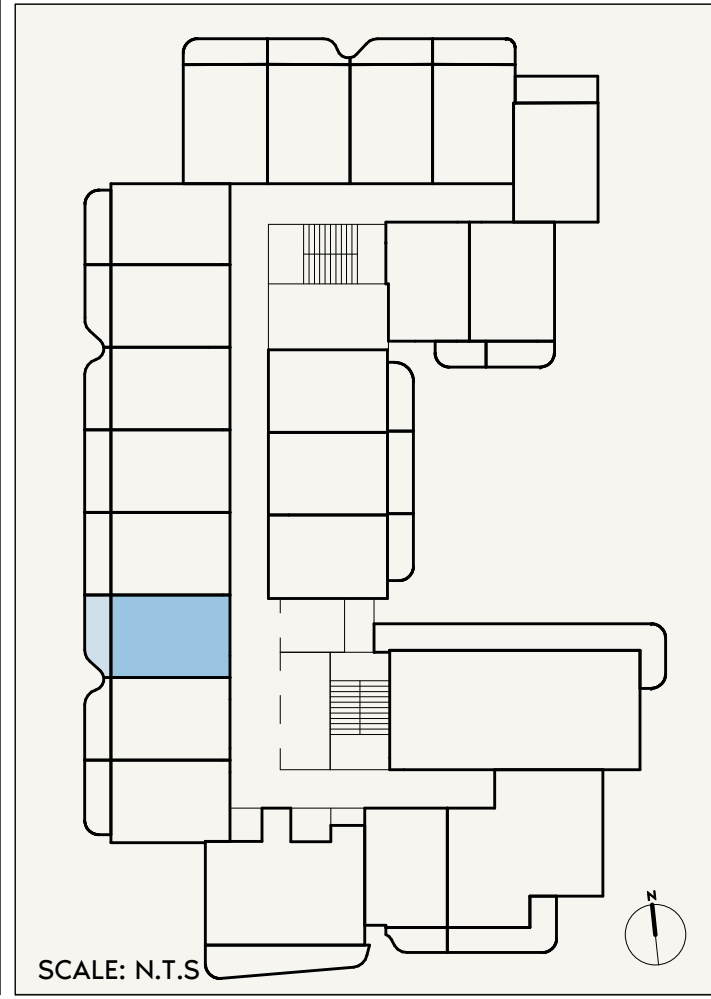

SCALE: N.T.S

SHEET SIZE A3
DRAWN : MI
REVIEWED : SA
APPROVED : SB

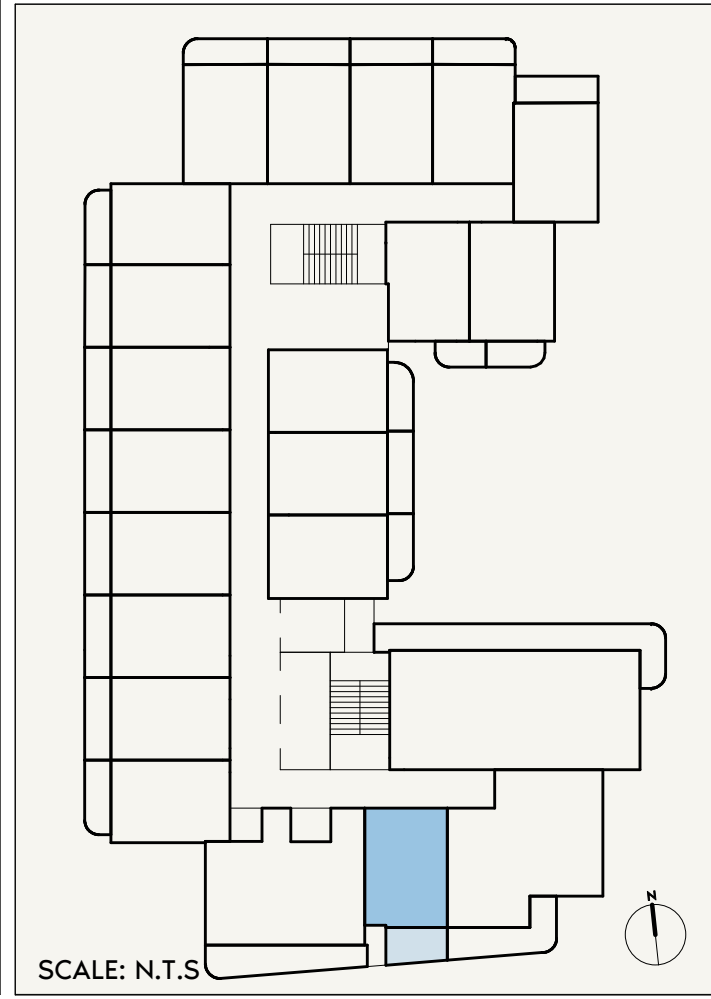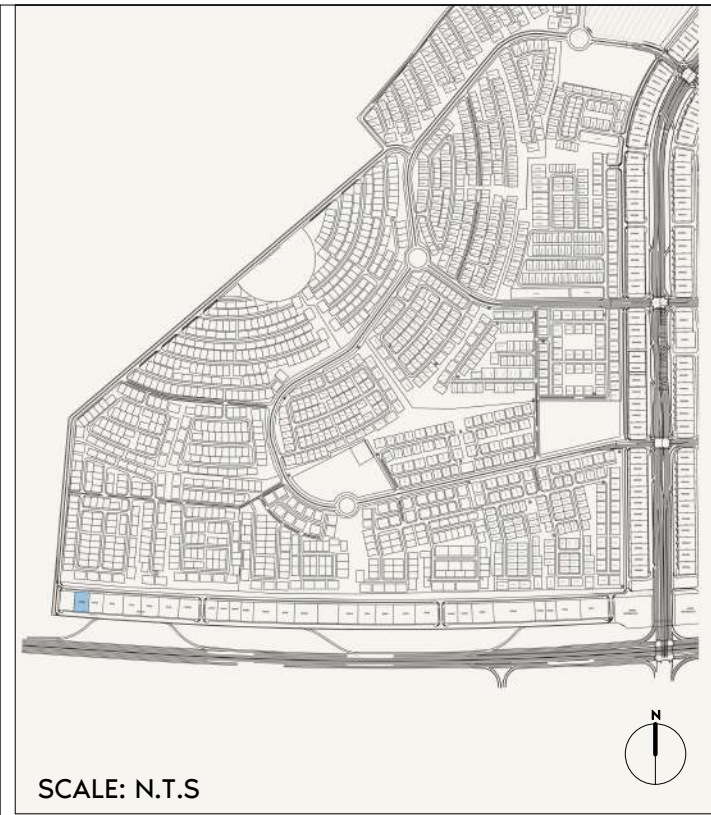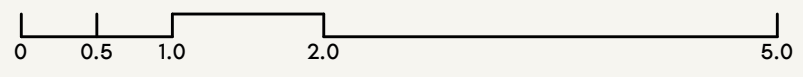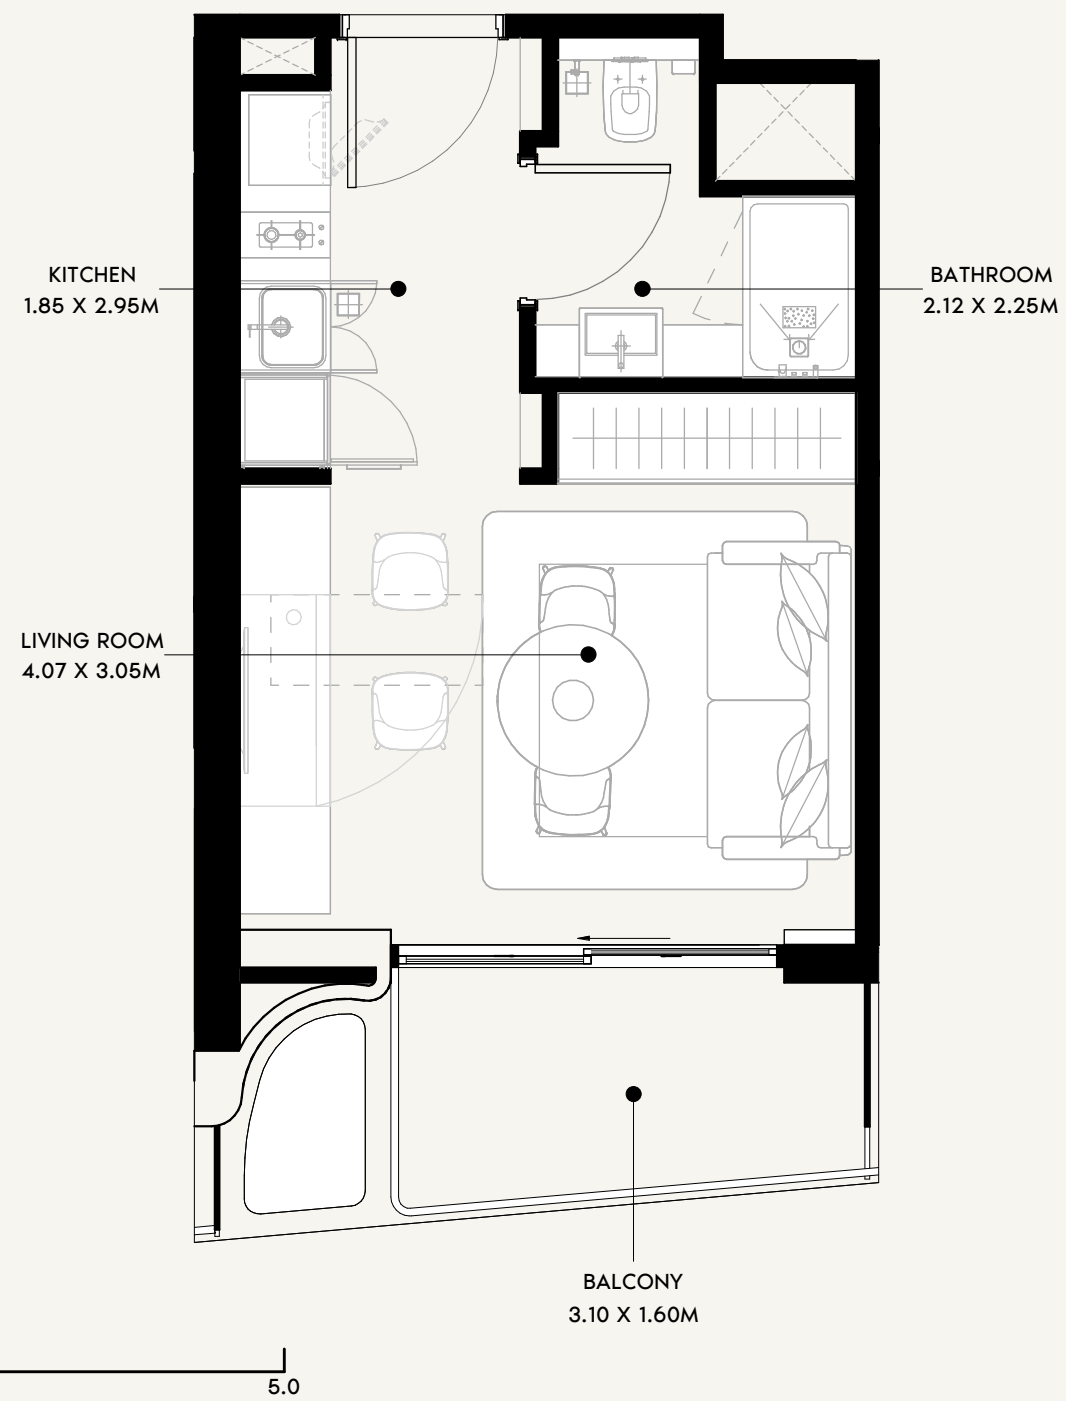

FLOOR NO:
5TH FLOOR

UNIT TYPE:
STUDIO (TYPE-01G)

APARTMENT AREA:
268.67 SQ.FT. (24.96 SQ.M)

BALCONY AREA:
65.23 SQ.FT. (6.06 SQ.M)

DISCLAIMER:
THE COLORED MARKETING FLOOR PLANS PROVIDED BY THE DEVELOPER ARE FOR ILLUSTRATIVE PURPOSES ONLY. ACTUAL DIMENSIONS, LAYOUT, AND FINISHES MAY VARY FROM THOSE DEPICTED IN THE PLANS. FURNITURE, FIXTURES, AND EQUIPMENT SHOWN IN THE PLANS ARE FOR DECORATIVE PURPOSES ONLY AND ARE NOT INCLUDED IN THE PURCHASE OR LEASE OF THE PROPERTY. THE DEVELOPER RESERVES THE RIGHT TO MAKE MODIFICATIONS, REVISIONS, AND CHANGES TO THE FLOOR PLANS, SPECIFICATIONS, AND FEATURES WITHOUT PRIOR NOTICE.

TOTAL APARTMENT AREA:
333.90 SQ.FT. (31.02 SQ.M)

PROJECT NAME / BUILDING:
AZIZI SAKANDAR

UNIT NO:
503


SHEET SIZE A3
DRAWN : MI
REVIEWED : SA
APPROVED : SB

BALCONY
3.10 X 6.00M


LIVING ROOM
4.07 X 3.05M

KITCHEN
1.85 X 2.95M

BATHROOM
2.12 X 2.25M

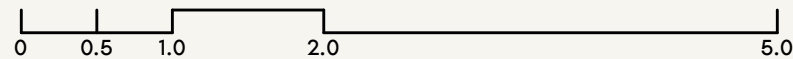

SCALE: N.T.S

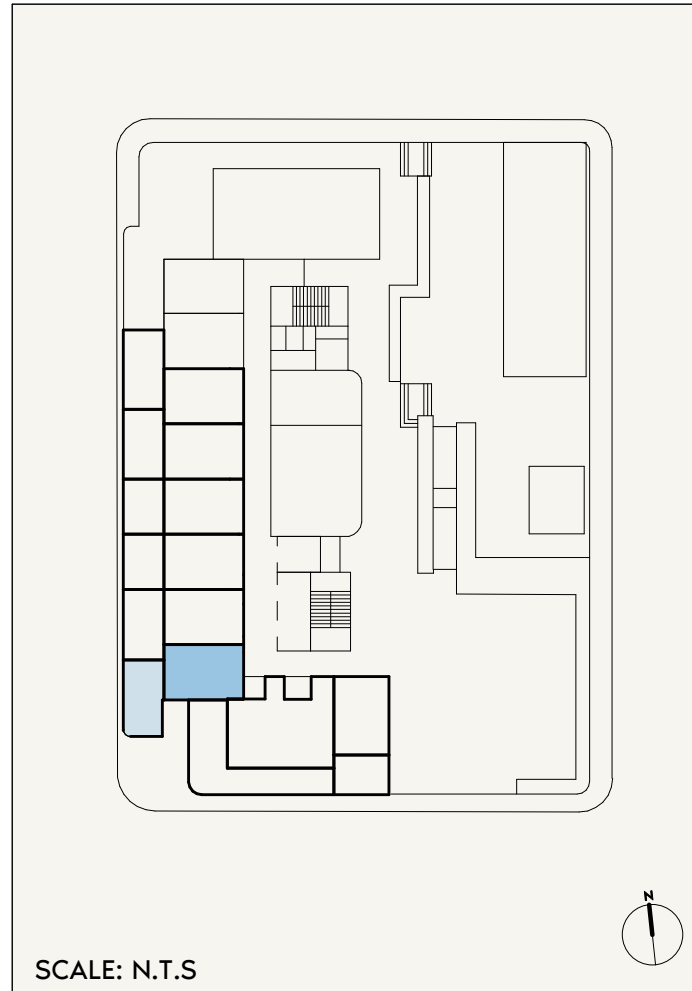

SCALE: N.T.S



FLOOR NO:
1ST FLOOR

UNIT TYPE:
STUDIO (TYPE-01H)

APARTMENT AREA:
271.04 SQ.FT. (25.18 SQ.M)

BALCONY AREA:
198.81 SQ.FT. (18.47 SQ.M)

DISCLAMER:
THE COLORED MARKETING FLOOR PLANS PROVIDED BY THE DEVELOPER ARE FOR ILLUSTRATIVE PURPOSES ONLY. ACTUAL DIMENSIONS, LAYOUT, AND FINISHES MAY VARY FROM THOSE DEPICTED IN THE PLANS. FURNITURE, FIXTURES, AND EQUIPMENT SHOWN IN THE PLANS ARE FOR DECORATIVE PURPOSES ONLY AND ARE NOT INCLUDED IN THE PURCHASE OR LEASE OF THE PROPERTY. THE DEVELOPER RESERVES THE RIGHT TO MAKE MODIFICATIONS, REVISIONS, AND CHANGES TO THE FLOOR PLANS, SPECIFICATIONS, AND FEATURES WITHOUT PRIOR NOTICE.

TOTAL APARTMENT AREA:
469.85 SQ.FT. (43.65 SQ.M)

PROJECT NAME / BUILDING:
AZIZI SAKANDAR

UNIT NO:
103

SHEET SIZE A3
DRAWN : MI
REVIEWED : SA
APPROVED : SB



FLOOR NO:
1ST FLOOR

UNIT TYPE:
STUDIO (TYPE-01J)

APARTMENT AREA:
271.36 SQ.FT. (25.21 SQ.M)




BALCONY AREA:
185.89 SQ.FT. (17.27 SQ.M)

DISCLAIMER:
THE COLORED MARKETING FLOOR PLANS PROVIDED BY THE DEVELOPER ARE FOR ILLUSTRATIVE PURPOSES ONLY. ACTUAL DIMENSIONS, LAYOUT, AND FINISHES MAY VARY FROM THOSE DEPICTED IN THE PLANS. FURNITURE, FIXTURES, AND EQUIPMENT SHOWN IN THE PLANS ARE FOR DECORATIVE PURPOSES ONLY AND ARE NOT INCLUDED IN THE PURCHASE OR LEASE OF THE PROPERTY. THE DEVELOPER RESERVES THE RIGHT TO MAKE MODIFICATIONS, REVISIONS, AND CHANGES TO THE FLOOR PLANS, SPECIFICATIONS, AND FEATURES WITHOUT PRIOR NOTICE.


TOTAL APARTMENT AREA:
457.25 SQ.FT. (42.48 SQ.M)

PROJECT NAME / BUILDING:
AZIZI SAKANDAR

UNIT NO:
107

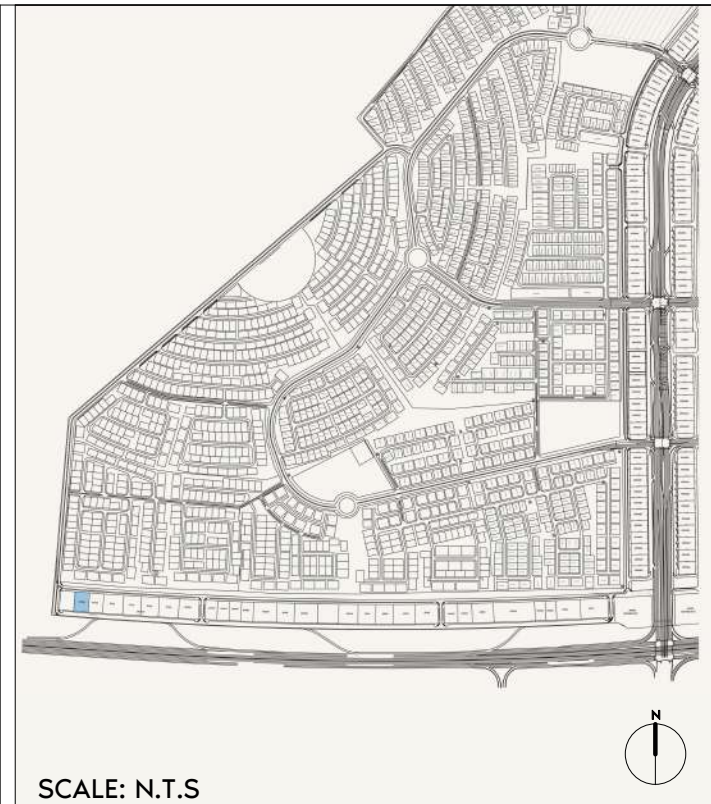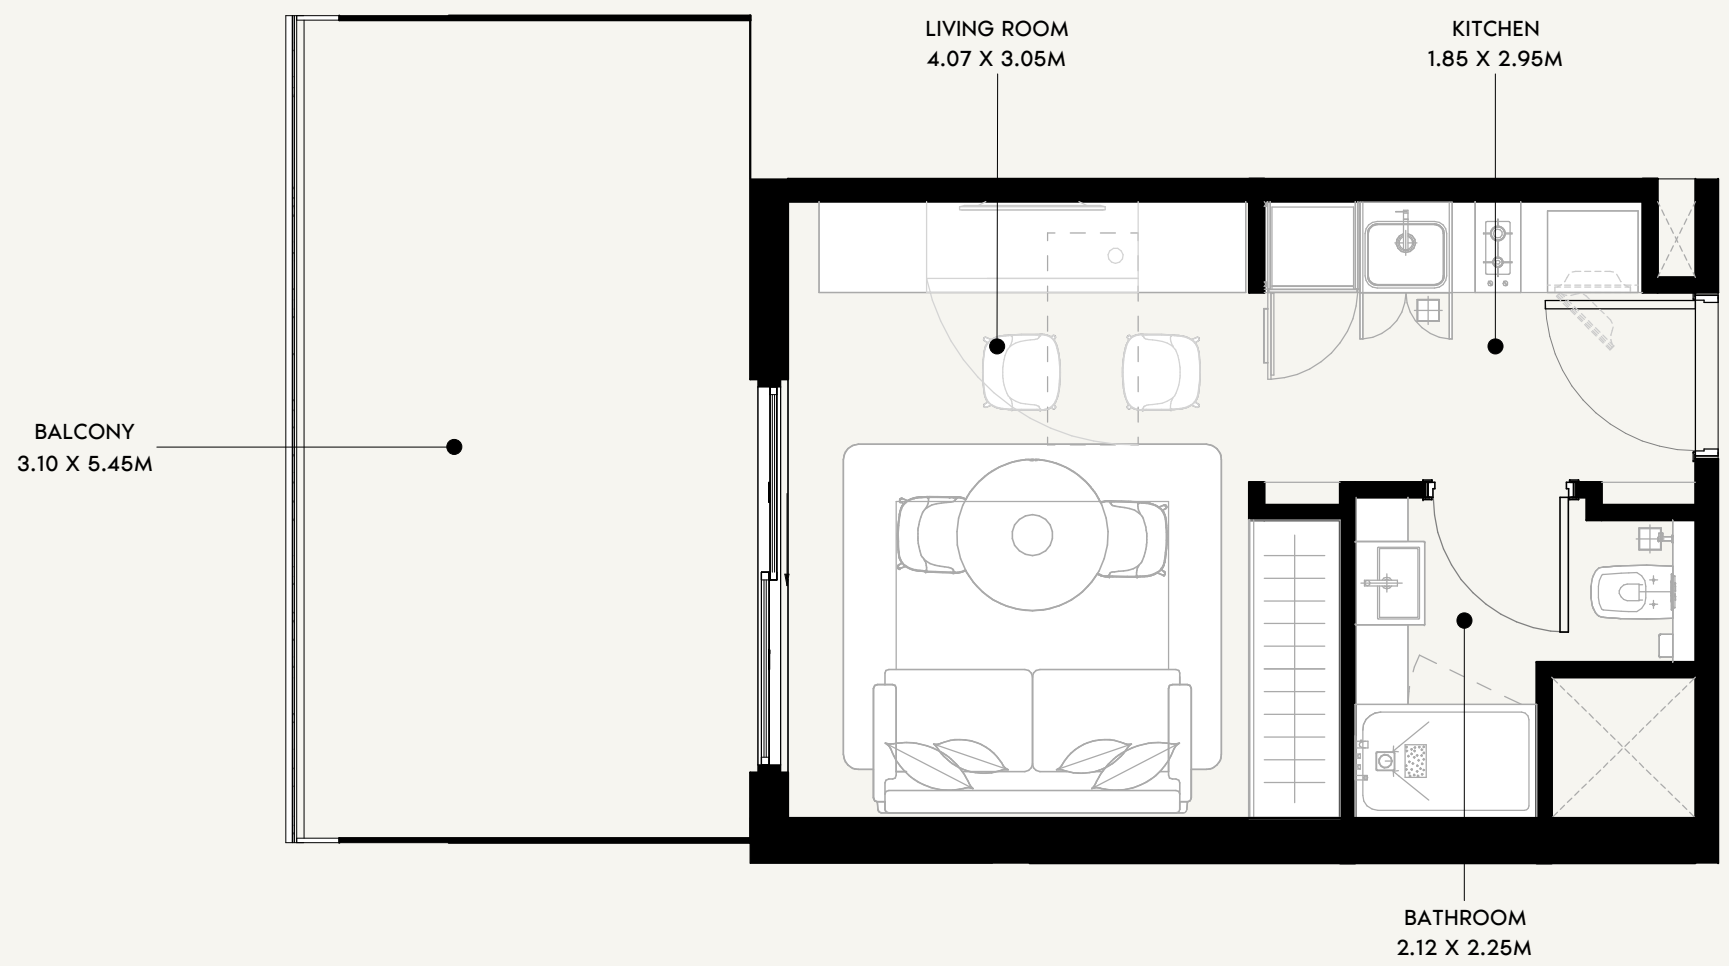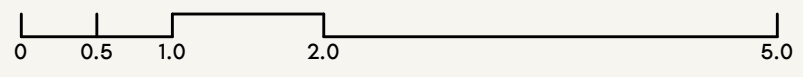


SCALE: N.T.S

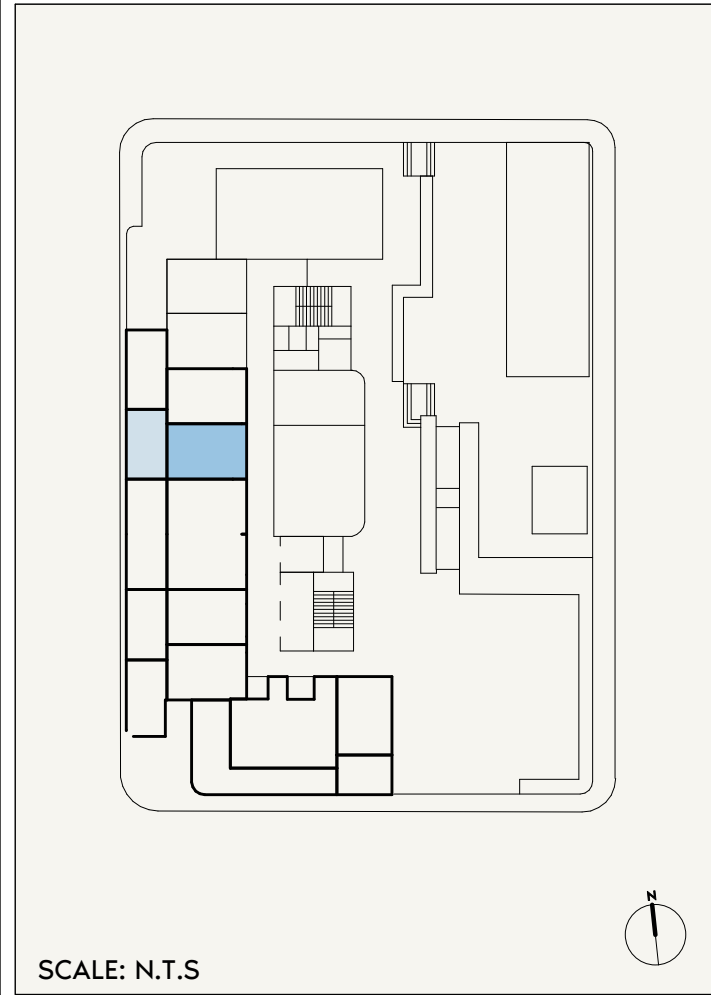

SCALE: N.T.S

SHEET SIZE A3
DRAWN : MI
REVIEWED : SA
APPROVED : SB

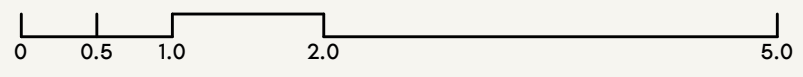

BALCONY
3.10 X 4.30M

LIVING ROOM
4.07 X 3.05M




KITCHEN
1.85 X 2.95M

BATHROOM
2.12 X 2.25M



SCALE: N.T.S

SCALE: N.T.S

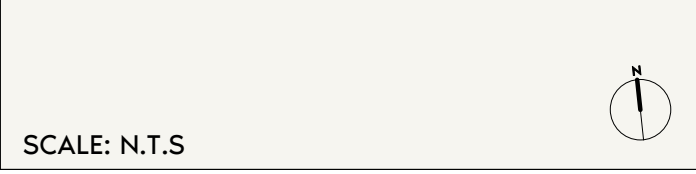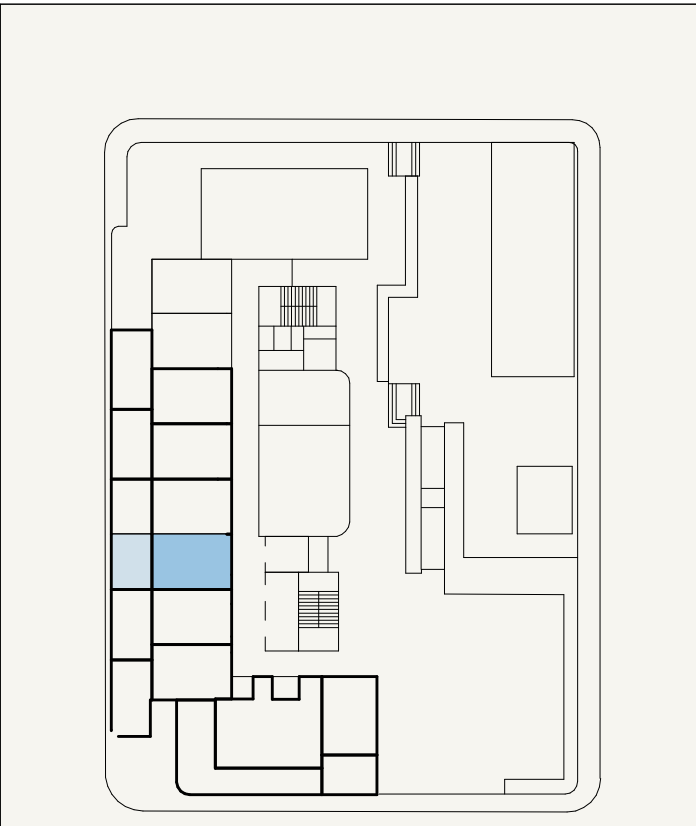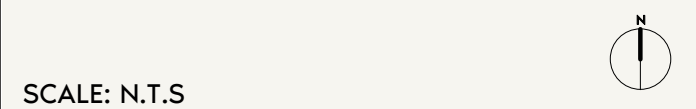

FLOOR NO:
1ST FLOOR

UNIT TYPE:
STUDIO (TYPE-01K)

APARTMENT AREA:
271.36 SQ.FT. (25.21 SQ.M)

BALCONY AREA:
146.93 SQ.FT. (13.65 SQ.M)

DISCLAMER:
THE COLORED MARKETING FLOOR PLANS PROVIDED BY THE DEVELOPER ARE FOR ILLUSTRATIVE PURPOSES ONLY. ACTUAL DIMENSIONS, LAYOUT, AND FINISHES MAY VARY FROM THOSE DEPICTED IN THE PLANS. FURNITURE, FIXTURES, AND EQUIPMENT SHOWN IN THE PLANS ARE FOR DECORATIVE PURPOSES ONLY AND ARE NOT INCLUDED IN THE PURCHASE OR LEASE OF THE PROPERTY. THE DEVELOPER RESERVES THE RIGHT TO MAKE MODIFICATIONS, REVISIONS, AND CHANGES TO THE FLOOR PLANS, SPECIFICATIONS, AND FEATURES WITHOUT PRIOR NOTICE.

TOTAL APARTMENT AREA:
418.29 SQ.FT. (38.86 SQ.M)

PROJECT NAME / BUILDING:
AZIZI SAKANDAR

UNIT NO:
105

SHEET SIZE A3
DRAWN : MI
REVIEWED : SA
APPROVED : SB



FLOOR NO:
1ST FLOOR

UNIT TYPE:
STUDIO (TYPE-01L)

APARTMENT AREA:
271.36 SQ.FT. (25.21 SQ.M)


BALCONY AREA:
211.30 SQ.FT. (19.63 SQ.M)

DISCLAIMER:
THE COLORED MARKETING FLOOR PLANS PROVIDED BY THE DEVELOPER ARE FOR ILLUSTRATIVE PURPOSES ONLY. ACTUAL DIMENSIONS, LAYOUT, AND FINISHES MAY VARY FROM THOSE DEPICTED IN THE PLANS. FURNITURE, FIXTURES, AND EQUIPMENT SHOWN IN THE PLANS ARE FOR DECORATIVE PURPOSES ONLY AND ARE NOT INCLUDED IN THE PURCHASE OR LEASE OF THE PROPERTY. THE DEVELOPER RESERVES THE RIGHT TO MAKE MODIFICATIONS, REVISIONS, AND CHANGES TO THE FLOOR PLANS, SPECIFICATIONS, AND FEATURES WITHOUT PRIOR NOTICE.

TOTAL APARTMENT AREA:
482.66 SQ.FT. (44.84 SQ.M)

PROJECT NAME / BUILDING:
AZIZI SAKANDAR

UNIT NO:
108

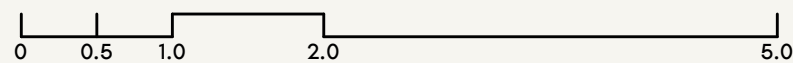

BALCONY
3.10 X 6.20M


LIVING ROOM
4.07 X 3.05M

BATHROOM
2.12 X 2.25M




KITCHEN
1.85 X 2.95M

SCALE: N.T.S

SCALE: N.T.S

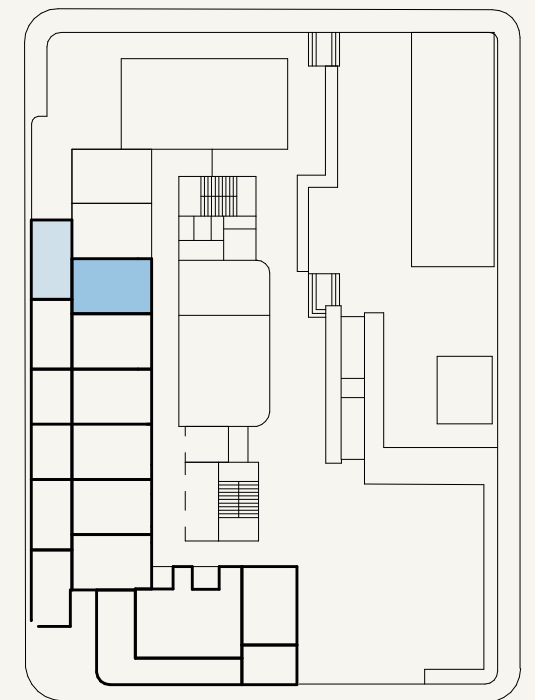

SHEET SIZE A3
DRAWN : MI
REVIEWED : SA
APPROVED : SB

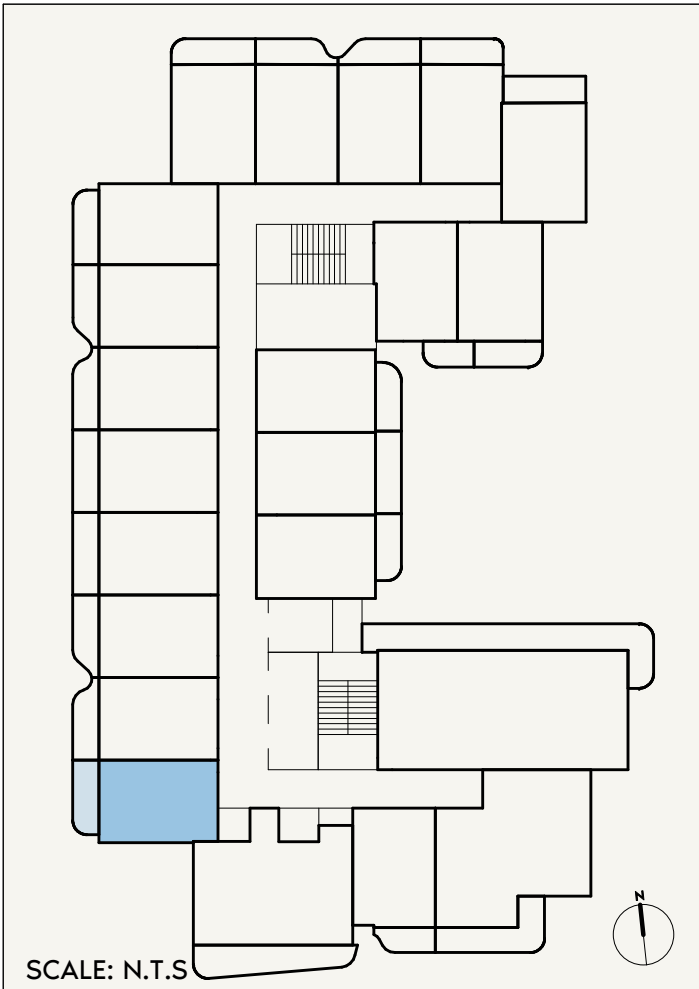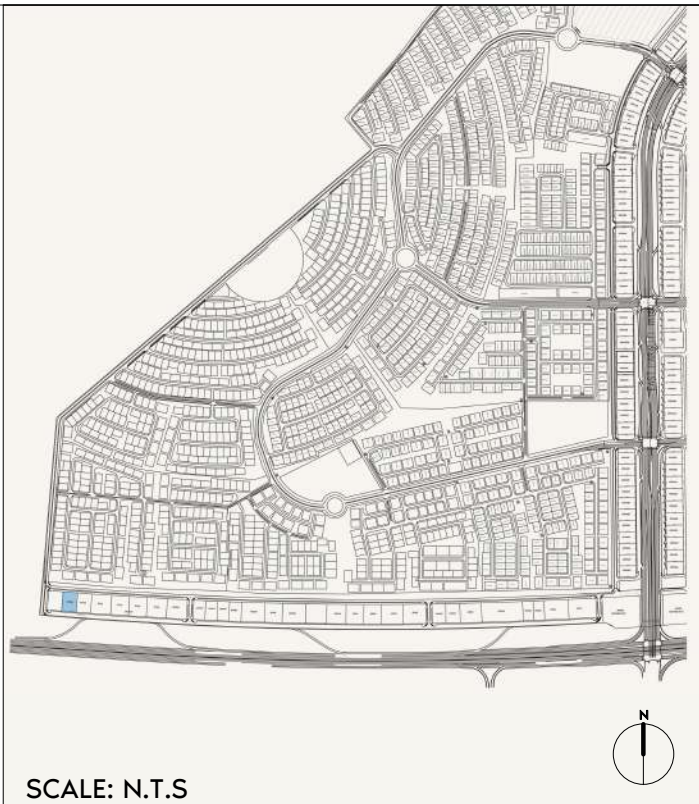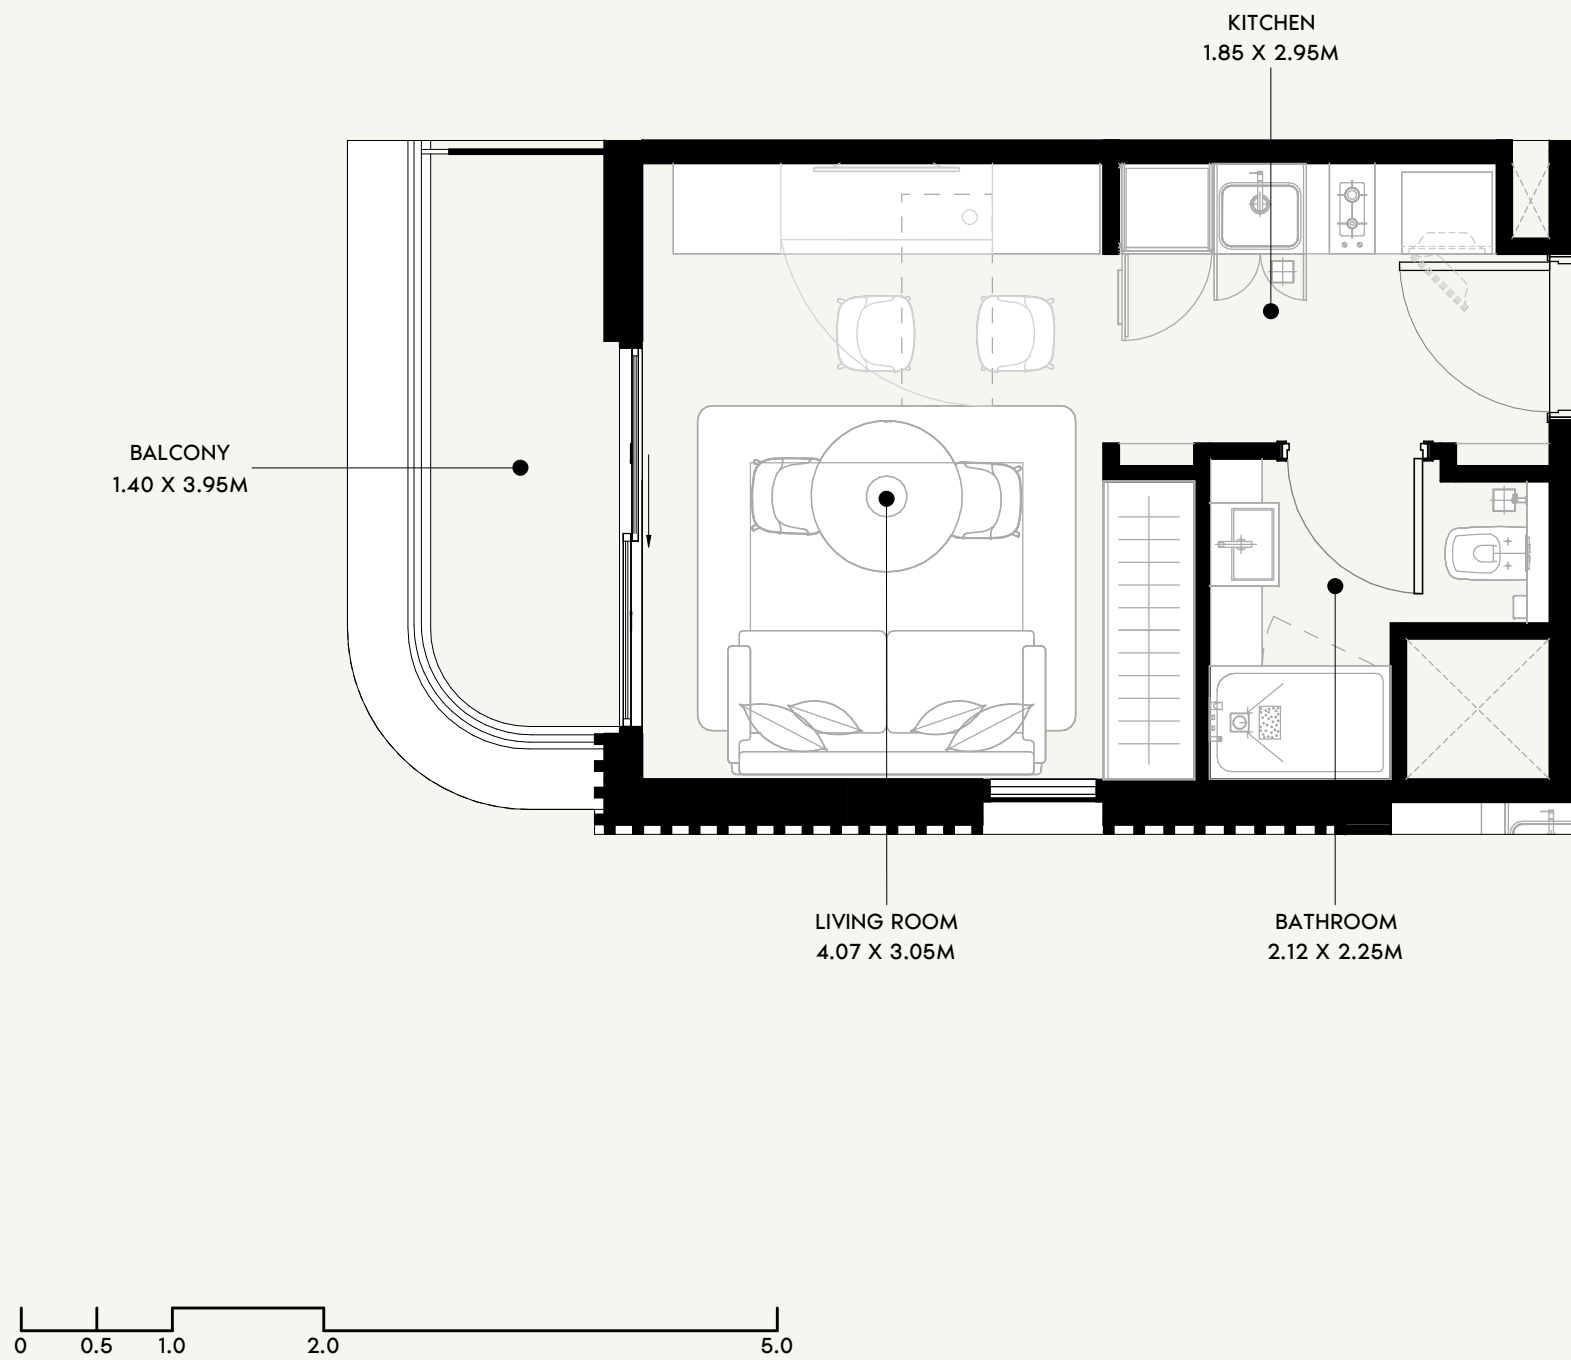

FLOOR NO:

2ND FLOOR

UNIT TYPE:

STUDIO (TYPE-02A)

APARTMENT AREA:

269.53 SQ.FT. (25.04 SQ.M)

BALCONY AREA:

57.05 SQ.FT. (5.3 SQ.M)

DISCLAIMER:

THE COLORED MARKETING FLOOR PLANS PROVIDED BY THE DEVELOPER ARE FOR ILLUSTRATIVE PURPOSES ONLY. ACTUAL DIMENSIONS, LAYOUT, AND FINISHES MAY VARY FROM THOSE DEPICTED IN THE PLANS. FURNITURE, FIXTURES, AND EQUIPMENT SHOWN IN THE PLANS ARE FOR DECORATIVE PURPOSES ONLY AND ARE NOT INCLUDED IN THE PURCHASE OR LEASE OF THE PROPERTY. THE DEVELOPER RESERVES THE RIGHT TO MAKE MODIFICATIONS, REVISIONS, AND CHANGES TO THE FLOOR PLANS, SPECIFICATIONS, AND FEATURES WITHOUT PRIOR NOTICE.

TOTAL APARTMENT AREA:

326.58 SQ.FT. (30.34 SQ.M)



PROJECT NAME / BUILDING:

AZIZI SAKANDAR


UNIT NO:

205

SHEET SIZE A3
DRAWN : MI
REVIEWED : SA
APPROVED : SB

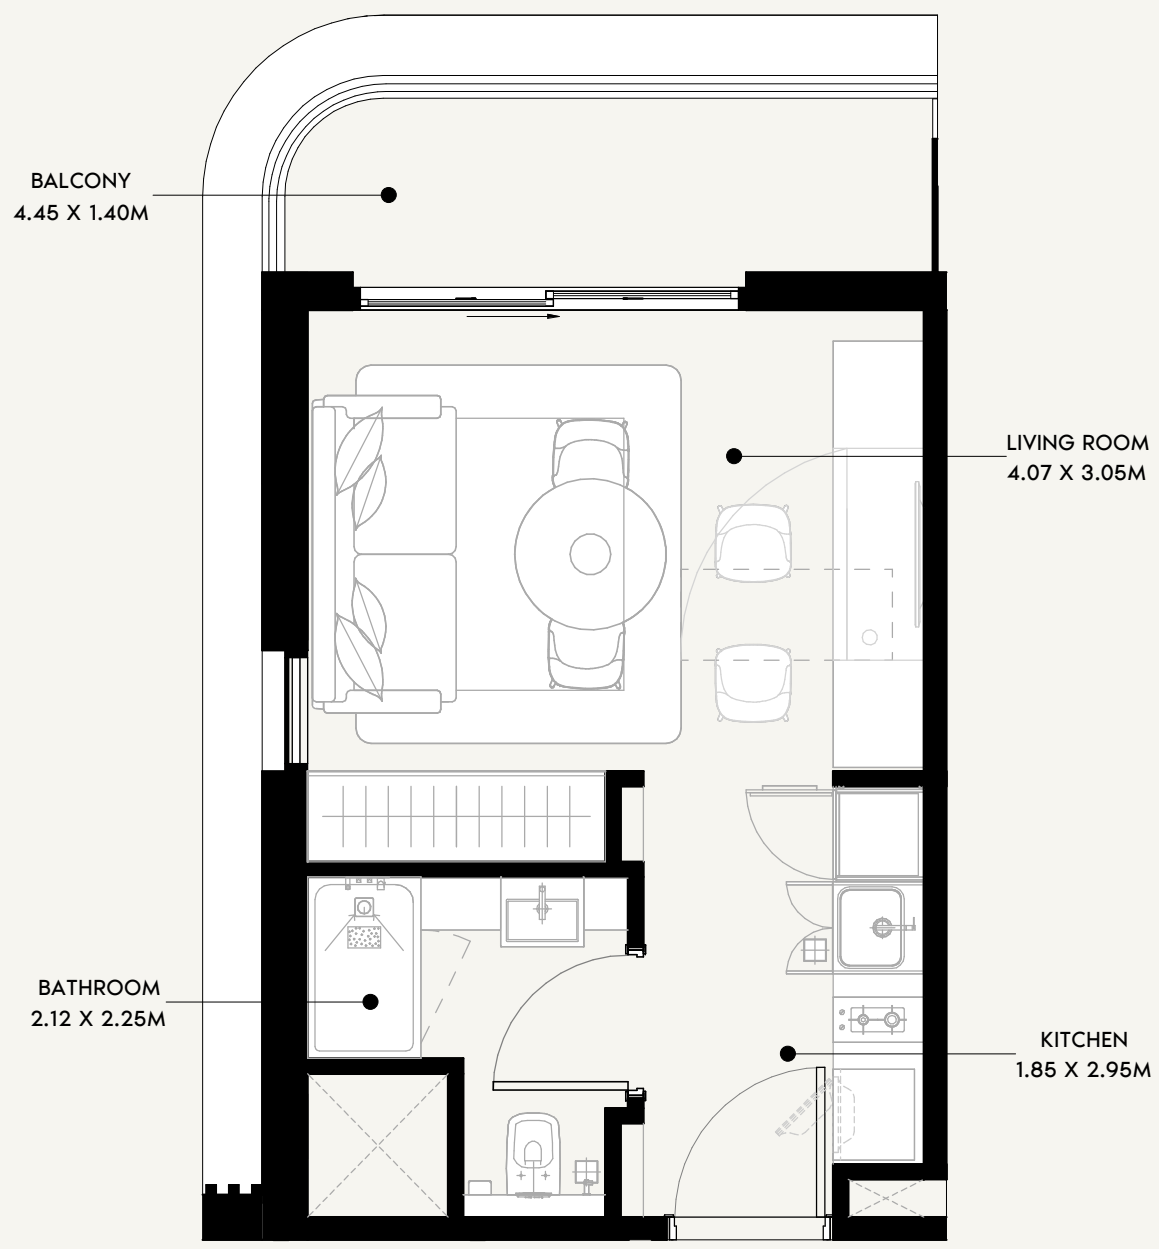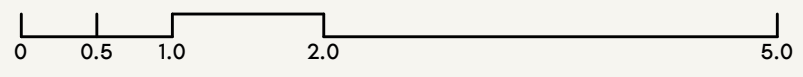

SCALE: N.T.S

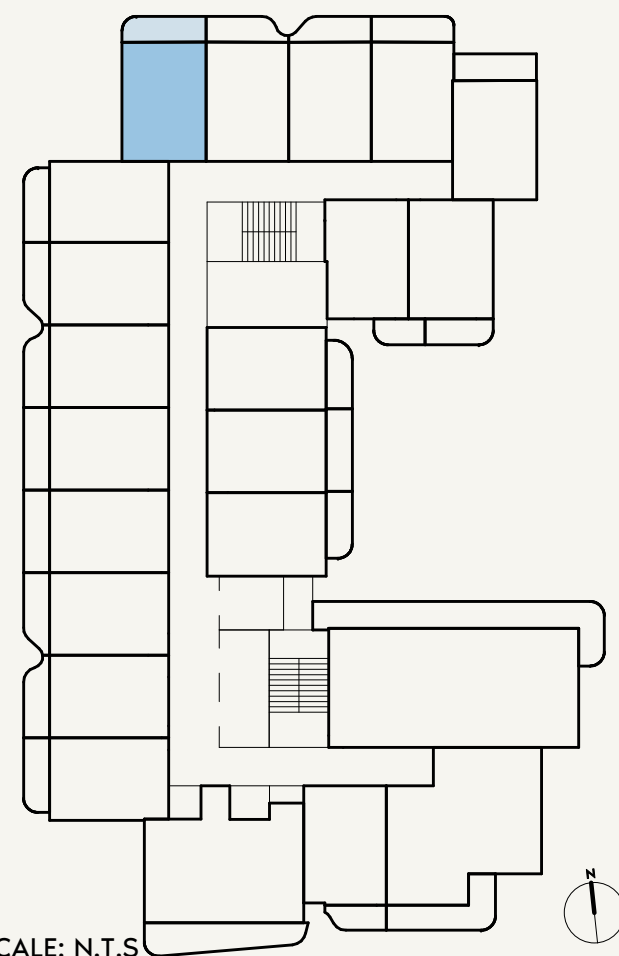

SCALE: N.T.S



FLOOR NO:
2ND FLOOR

UNIT TYPE:
STUDIO (TYPE-02B)

APARTMENT AREA:
269.85 SQ.FT. (25.07 SQ.M)

BALCONY AREA:
63.51 SQ.FT. (5.9 SQ.M)


DISCLAIMER:
THE COLORED MARKETING FLOOR PLANS PROVIDED BY THE DEVELOPER ARE FOR ILLUSTRATIVE PURPOSES ONLY. ACTUAL DIMENSIONS, LAYOUT, AND FINISHES MAY VARY FROM THOSE DEPICTED IN THE PLANS. FURNITURE, FIXTURES, AND EQUIPMENT SHOWN IN THE PLANS ARE FOR DECORATIVE PURPOSES ONLY AND ARE NOT INCLUDED IN THE PURCHASE OR LEASE OF THE PROPERTY. THE DEVELOPER RESERVES THE RIGHT TO MAKE MODIFICATIONS, REVISIONS, AND CHANGES TO THE FLOOR PLANS, SPECIFICATIONS, AND FEATURES WITHOUT PRIOR NOTICE.

TOTAL APARTMENT AREA:
333.36 SQ.FT. (30.97 SQ.M)

PROJECT NAME / BUILDING:
AZIZI SAKANDAR

UNIT NO:
213

SHEET SIZE A3
DRAWN : MI
REVIEWED : SA
APPROVED : SB

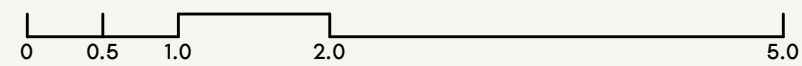

KITCHEN
1.85 X 2.95M


BATHROOM
2.12 X 2.25M

LIVING ROOM
4.07 X 3.05M

BALCONY
5.00 X 3.10M



SCALE: N.T.S

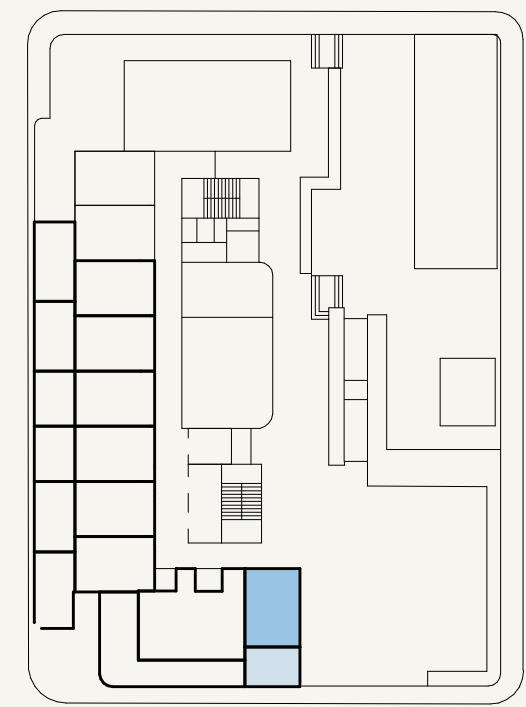

SCALE: N.T.S



FLOOR NO:
1ST FLOOR

UNIT TYPE:
STUDIO (TYPE-02C)

APARTMENT AREA:
268.99 SQ.FT. (24.99 SQ.M)

BALCONY AREA:
147.04 SQ.FT. (13.66 SQ.M)




DISCLAIMER:
THE COLORED MARKETING FLOOR PLANS PROVIDED BY THE DEVELOPER ARE FOR ILLUSTRATIVE PURPOSES ONLY. ACTUAL DIMENSIONS, LAYOUT, AND FINISHES MAY VARY FROM THOSE DEPICTED IN THE PLANS. FURNITURE, FIXTURES, AND EQUIPMENT SHOWN IN THE PLANS ARE FOR DECORATIVE PURPOSES ONLY AND ARE NOT INCLUDED IN THE PURCHASE OR LEASE OF THE PROPERTY. THE DEVELOPER RESERVES THE RIGHT TO MAKE MODIFICATIONS, REVISIONS, AND CHANGES TO THE FLOOR PLANS, SPECIFICATIONS, AND FEATURES WITHOUT PRIOR NOTICE.

TOTAL APARTMENT AREA:
416.03 SQ.FT. (38.65 SQ.M)

PROJECT NAME / BUILDING:
AZIZI SAKANDAR

UNIT NO:
101

SHEET SIZE A3
DRAWN : MI
REVIEWED : SA
APPROVED : SB

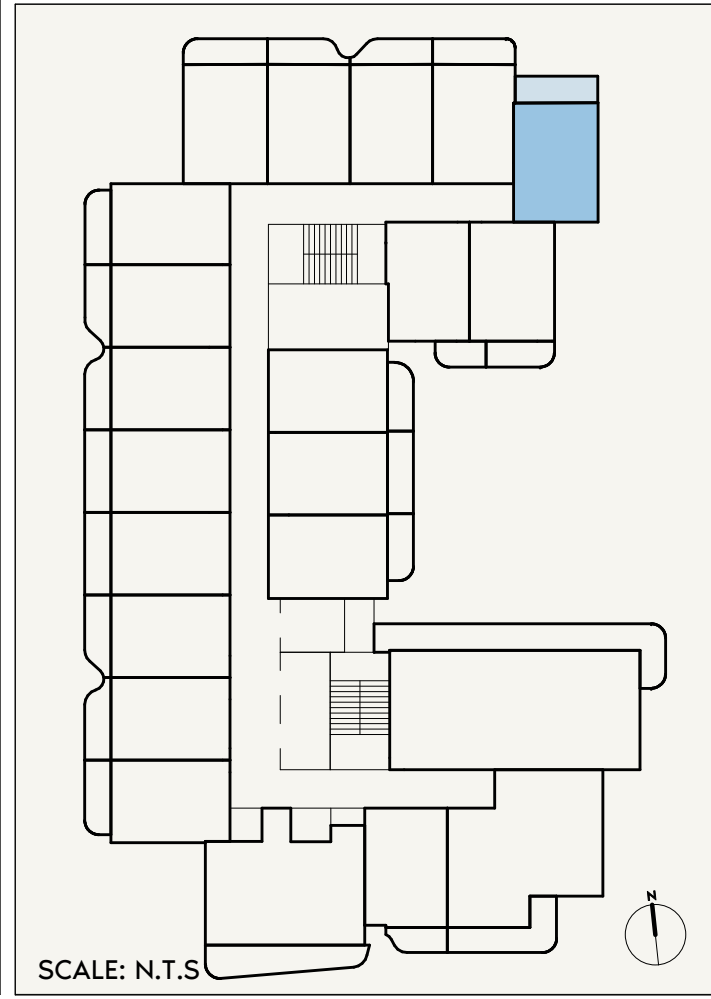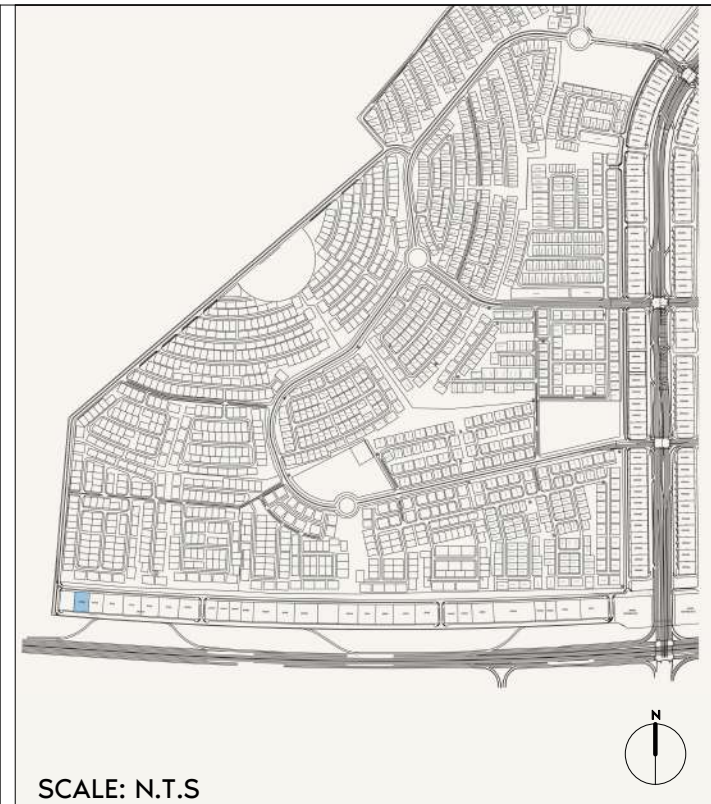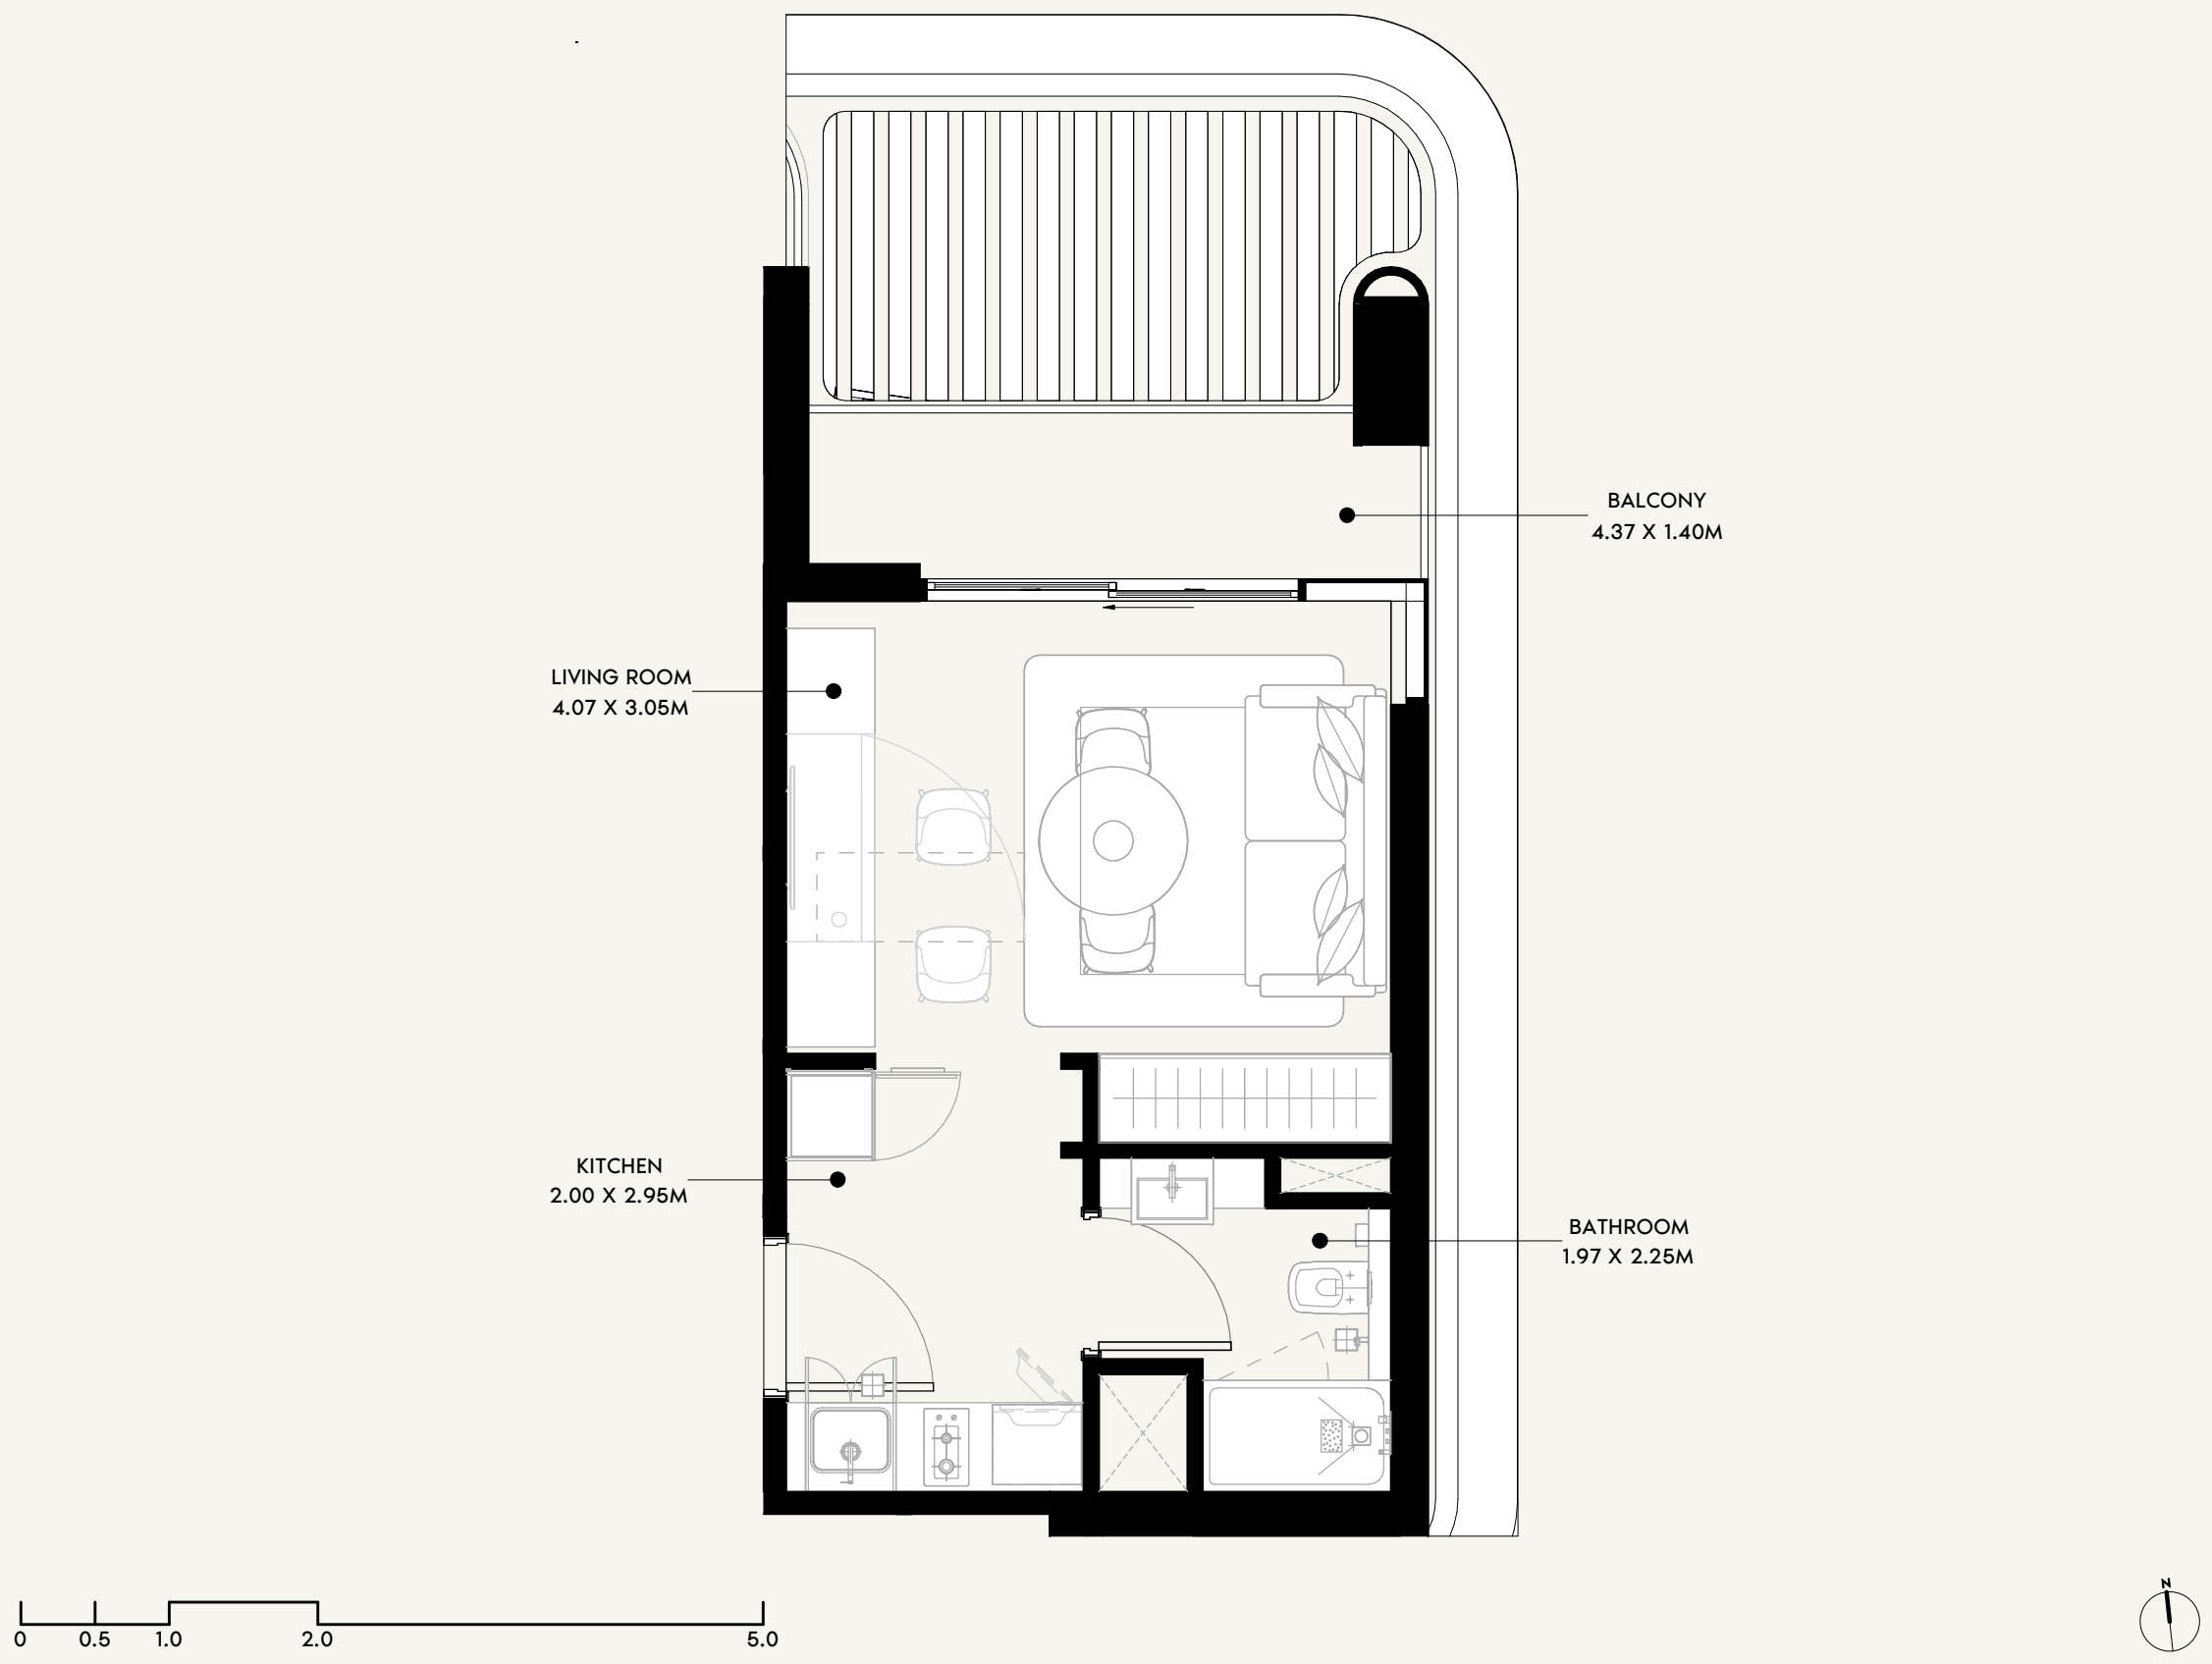

FLOOR NO:
2ND FLOOR

UNIT TYPE:
STUDIO (TYPE-03)

APARTMENT AREA:
275.88 SQ.FT. (25.63 SQ.M)

BALCONY AREA:
65.66 SQ.FT. (6.1 SQ.M)



DISCLAIMER:
THE COLORED MARKETING FLOOR PLANS PROVIDED BY THE DEVELOPER ARE FOR ILLUSTRATIVE PURPOSES ONLY. ACTUAL DIMENSIONS, LAYOUT, AND FINISHES MAY VARY FROM THOSE DEPICTED IN THE PLANS. FURNITURE, FIXTURES, AND EQUIPMENT SHOWN IN THE PLANS ARE FOR DECORATIVE PURPOSES ONLY AND ARE NOT INCLUDED IN THE PURCHASE OR LEASE OF THE PROPERTY. THE DEVELOPER RESERVES THE RIGHT TO MAKE MODIFICATIONS, REVISIONS, AND CHANGES TO THE FLOOR PLANS, SPECIFICATIONS, AND FEATURES WITHOUT PRIOR NOTICE.

TOTAL APARTMENT AREA:
341.54 SQ.FT. (31.73 SQ.M)

PROJECT NAME / BUILDING:
AZIZI SAKANDAR

UNIT NO:
217

SHEET SIZE A3
DRAWN : MI
REVIEWED : SA
APPROVED : SB

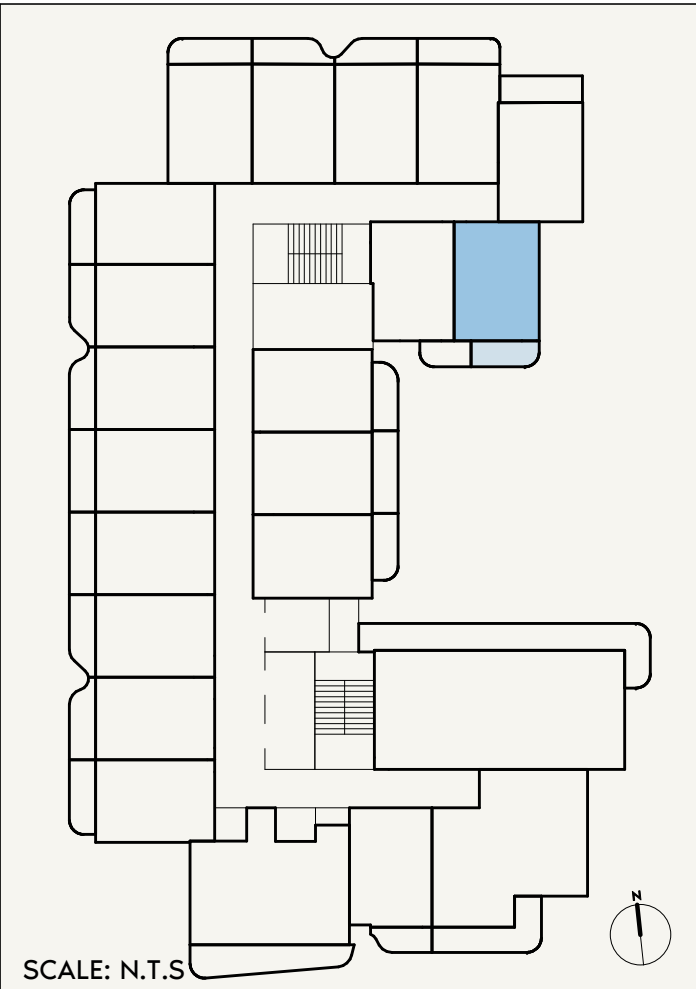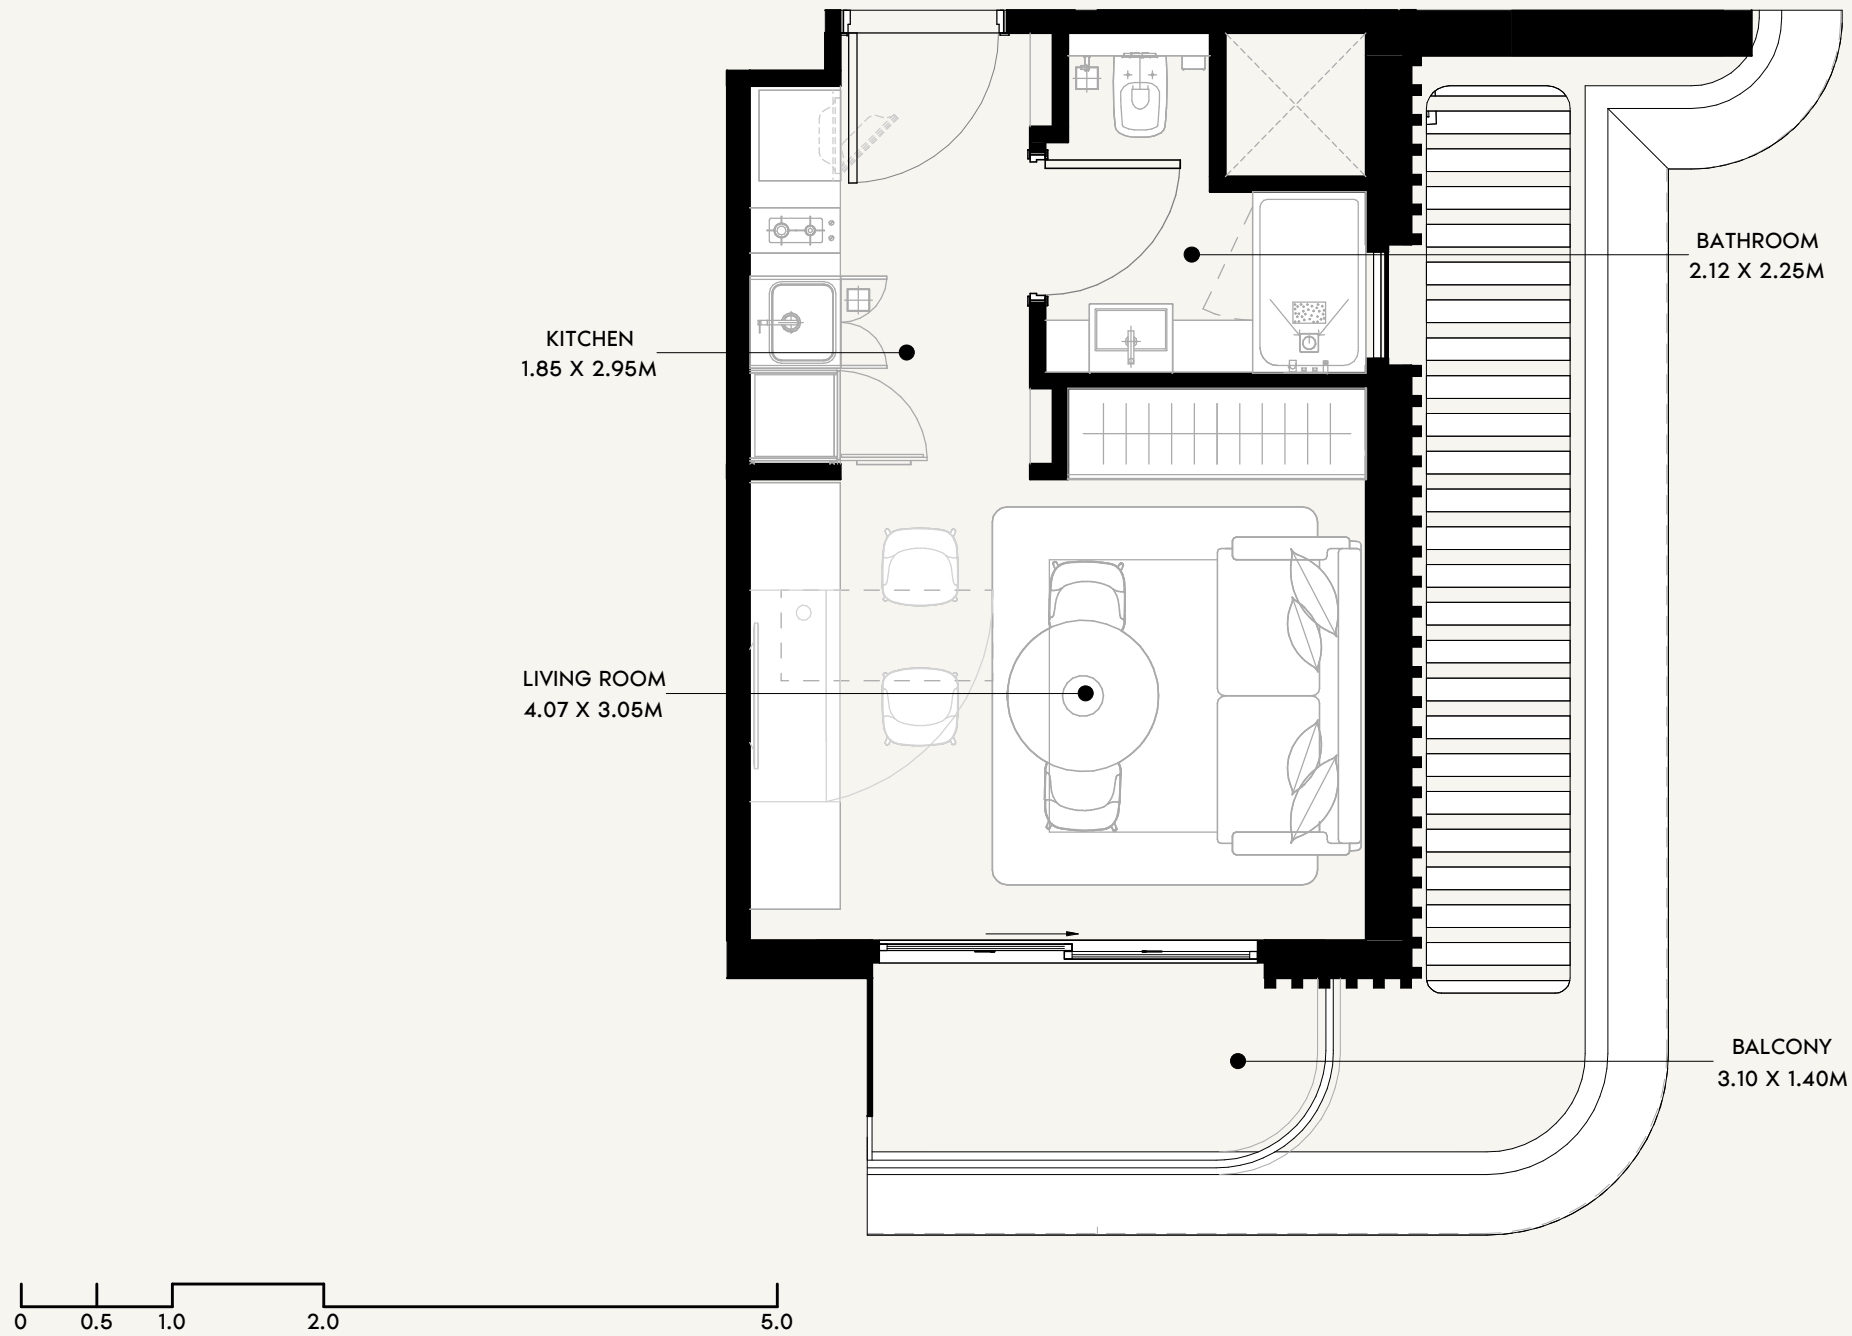

FLOOR NO:
2ND FLOOR

UNIT TYPE:
STUDIO (TYPE-04)

APARTMENT AREA:
269.96 SQ.FT. (25.08 SQ.M)

BALCONY AREA:
51.99 SQ.FT. (4.83 SQ.M)




DISCLAIMER:
THE COLORED MARKETING FLOOR PLANS PROVIDED BY THE DEVELOPER ARE FOR ILLUSTRATIVE PURPOSES ONLY. ACTUAL DIMENSIONS, LAYOUT, AND FINISHES MAY VARY FROM THOSE DEPICTED IN THE PLANS. FURNITURE, FIXTURES, AND EQUIPMENT SHOWN IN THE PLANS ARE FOR DECORATIVE PURPOSES ONLY AND ARE NOT INCLUDED IN THE PURCHASE OR LEASE OF THE PROPERTY. THE DEVELOPER RESERVES THE RIGHT TO MAKE MODIFICATIONS, REVISIONS, AND CHANGES TO THE FLOOR PLANS, SPECIFICATIONS, AND FEATURES WITHOUT PRIOR NOTICE.

TOTAL APARTMENT AREA:
321.95 SQ.FT. (29.91 SQ.M)

PROJECT NAME / BUILDING:
AZIZI SAKANDAR

UNIT NO:
218

SHEET SIZE A3
DRAWN : MI
REVIEWED : SA
APPROVED : SB

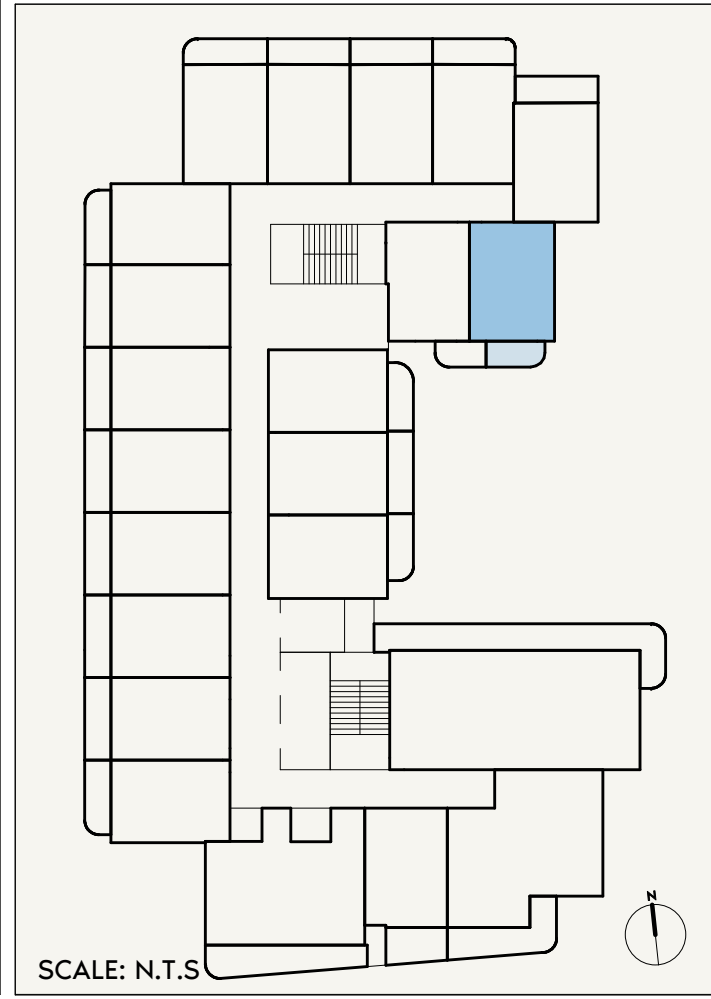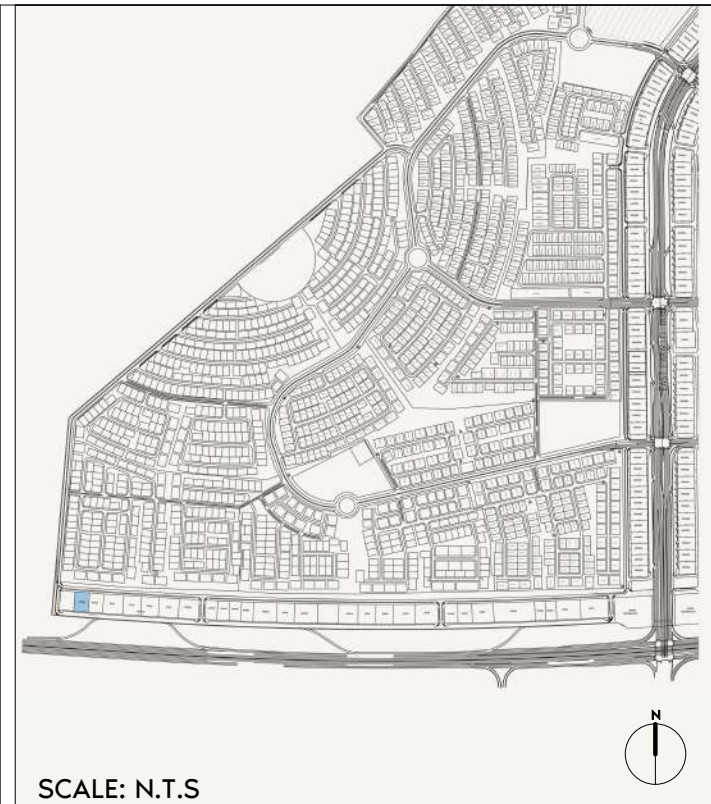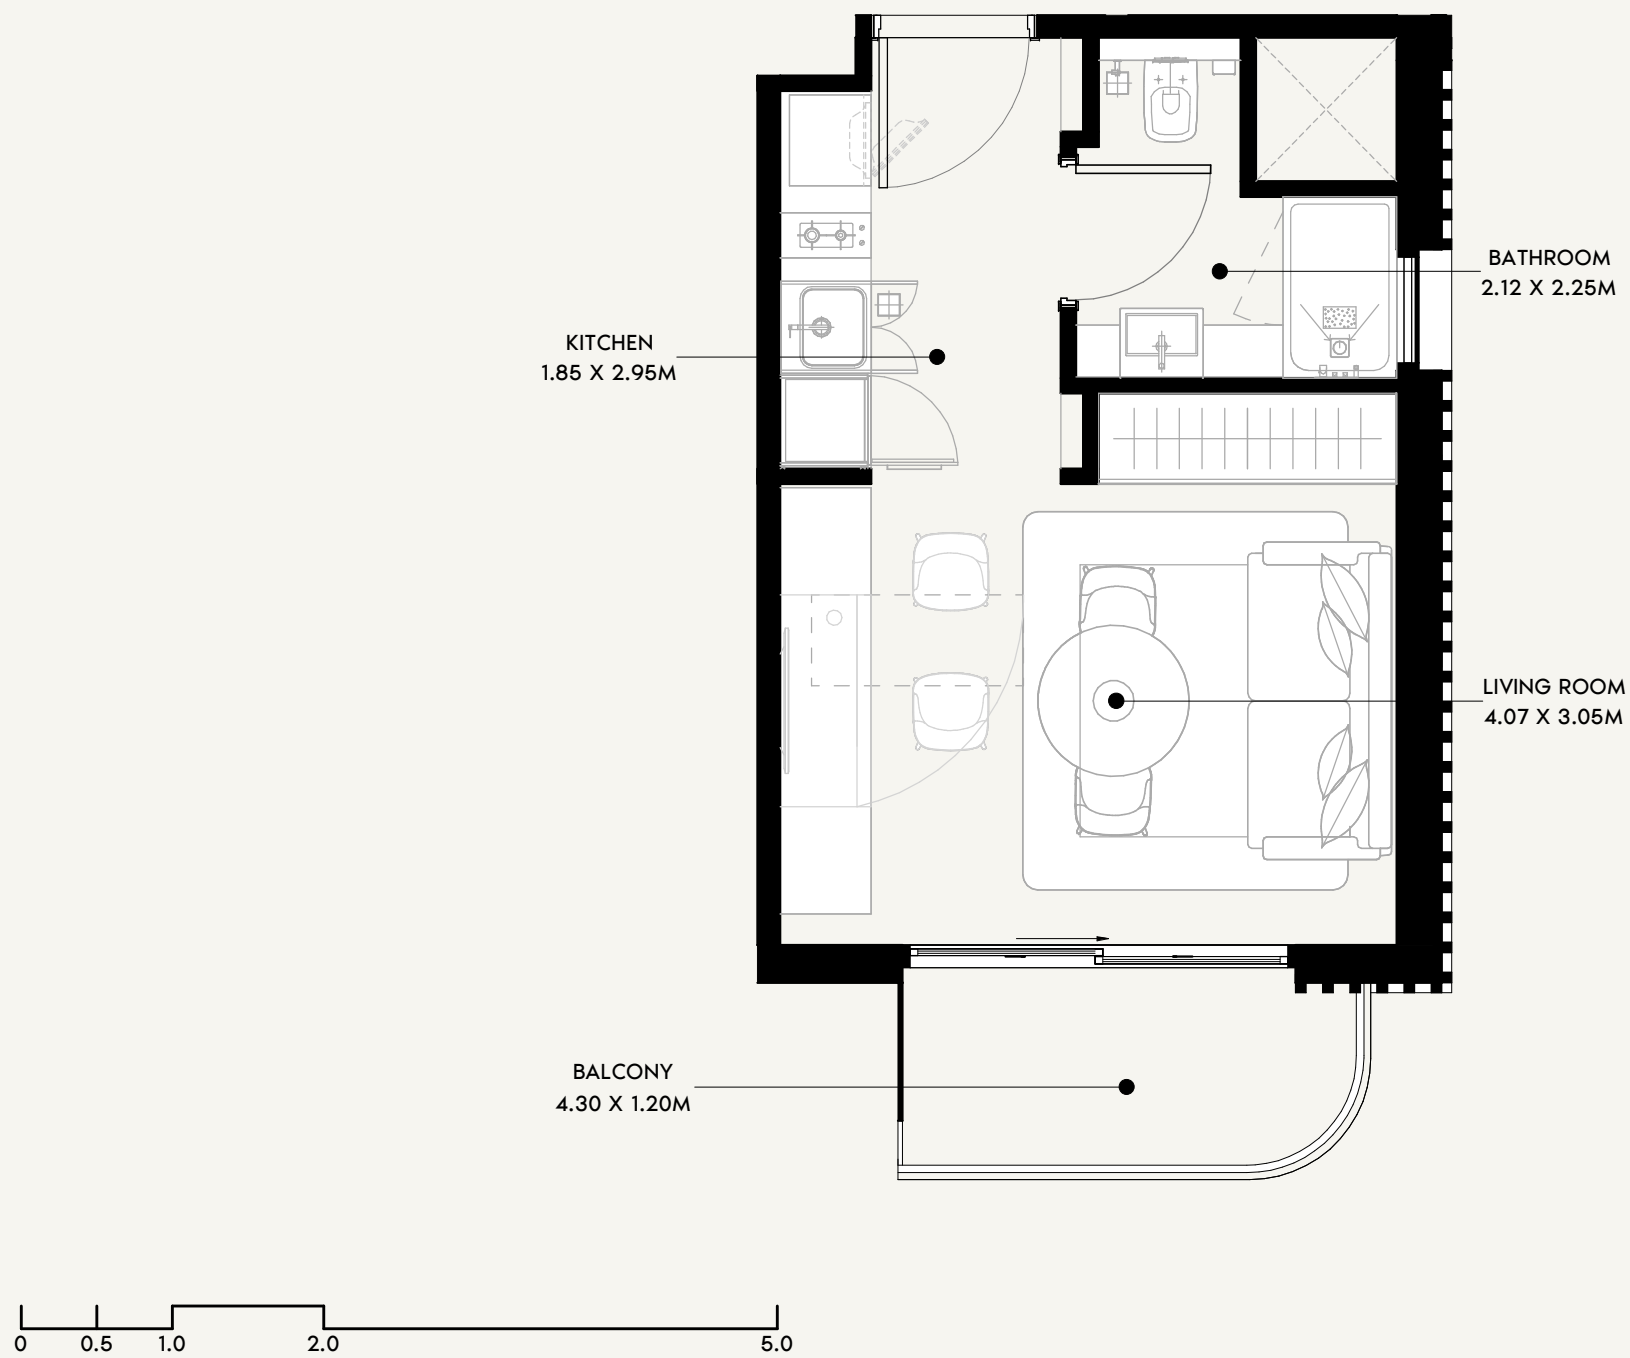

FLOOR NO:
5TH FLOOR

UNIT TYPE:
STUDIO (TYPE-04A)

APARTMENT AREA:
269.85 SQ.FT. (25.07 SQ.M)

BALCONY AREA:
44.89 SQ.FT. (4.17 SQ.M)



DISCLAIMER:
THE COLORED MARKETING FLOOR PLANS PROVIDED BY THE DEVELOPER ARE FOR ILLUSTRATIVE PURPOSES ONLY. ACTUAL DIMENSIONS, LAYOUT, AND FINISHES MAY VARY FROM THOSE DEPICTED IN THE PLANS. FURNITURE, FIXTURES, AND EQUIPMENT SHOWN IN THE PLANS ARE FOR DECORATIVE PURPOSES ONLY AND ARE NOT INCLUDED IN THE PURCHASE OR LEASE OF THE PROPERTY. THE DEVELOPER RESERVES THE RIGHT TO MAKE MODIFICATIONS, REVISIONS, AND CHANGES TO THE FLOOR PLANS, SPECIFICATIONS, AND FEATURES WITHOUT PRIOR NOTICE.

TOTAL APARTMENT AREA:
314.74 SQ.FT. (29.24 SQ.M)


PROJECT NAME / BUILDING:
AZIZI SAKANDAR

UNIT NO:
518

SHEET SIZE A3
DRAWN : MI
REVIEWED : SA
APPROVED : SB

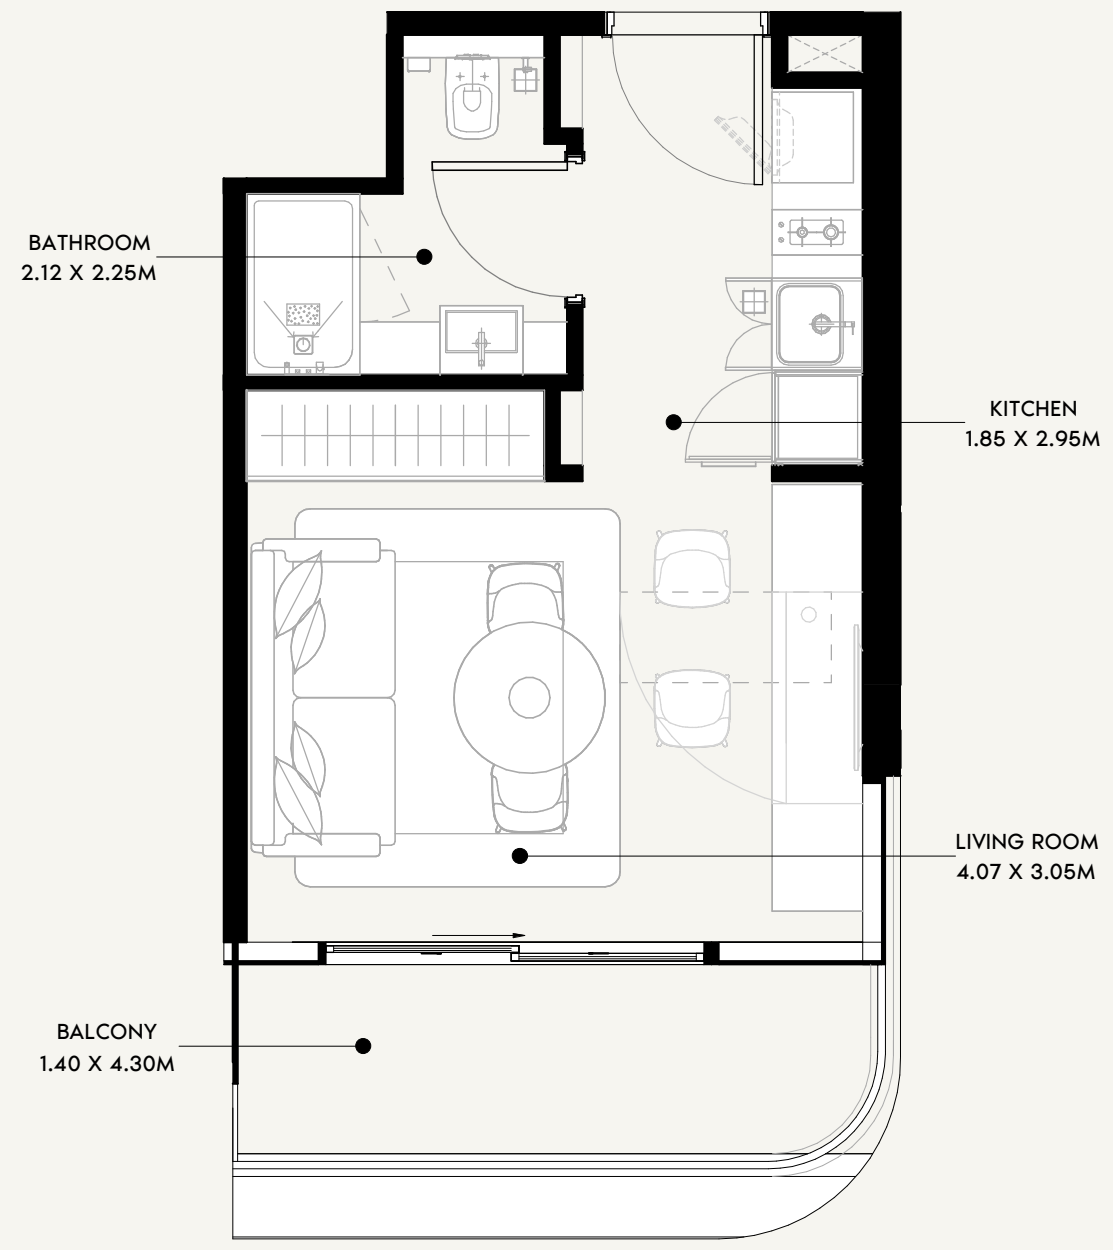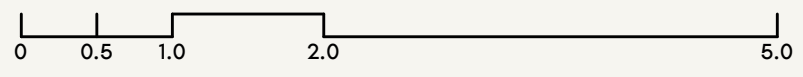

SCALE: N.T.S

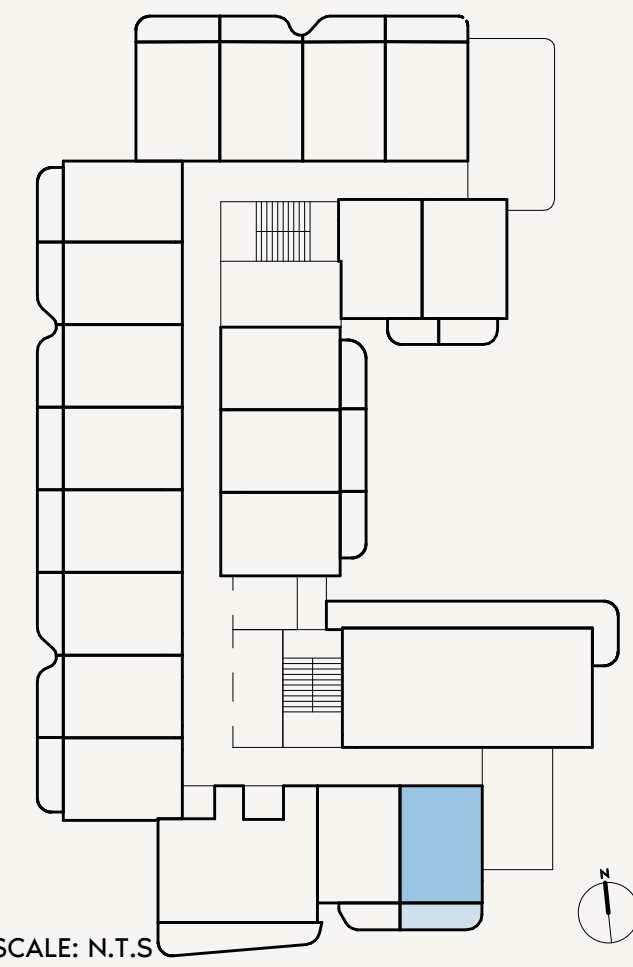

SCALE: N.T.S



FLOOR NO:
9TH FLOOR

UNIT TYPE:
STUDIO (TYPE-05)

APARTMENT AREA:
264.69 SQ.FT. (24.59 SQ.M)

BALCONY AREA:
64.37 SQ.FT. (5.98 SQ.M)



DISCLAIMER:
THE COLORED MARKETING FLOOR PLANS PROVIDED BY THE DEVELOPER ARE FOR ILLUSTRATIVE PURPOSES ONLY. ACTUAL DIMENSIONS, LAYOUT, AND FINISHES MAY VARY FROM THOSE DEPICTED IN THE PLANS. FURNITURE, FIXTURES, AND EQUIPMENT SHOWN IN THE PLANS ARE FOR DECORATIVE PURPOSES ONLY AND ARE NOT INCLUDED IN THE PURCHASE OR LEASE OF THE PROPERTY. THE DEVELOPER RESERVES THE RIGHT TO MAKE MODIFICATIONS, REVISIONS, AND CHANGES TO THE FLOOR PLANS, SPECIFICATIONS, AND FEATURES WITHOUT PRIOR NOTICE.

TOTAL APARTMENT AREA:
329.06 SQ.FT. (30.57 SQ.M)


PROJECT NAME / BUILDING:
AZIZI SAKANDAR

UNIT NO:
902

SHEET SIZE A3
DRAWN : MI
REVIEWED : SA
APPROVED : SB

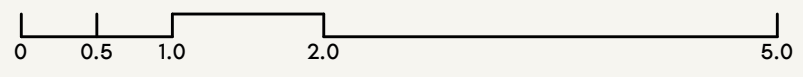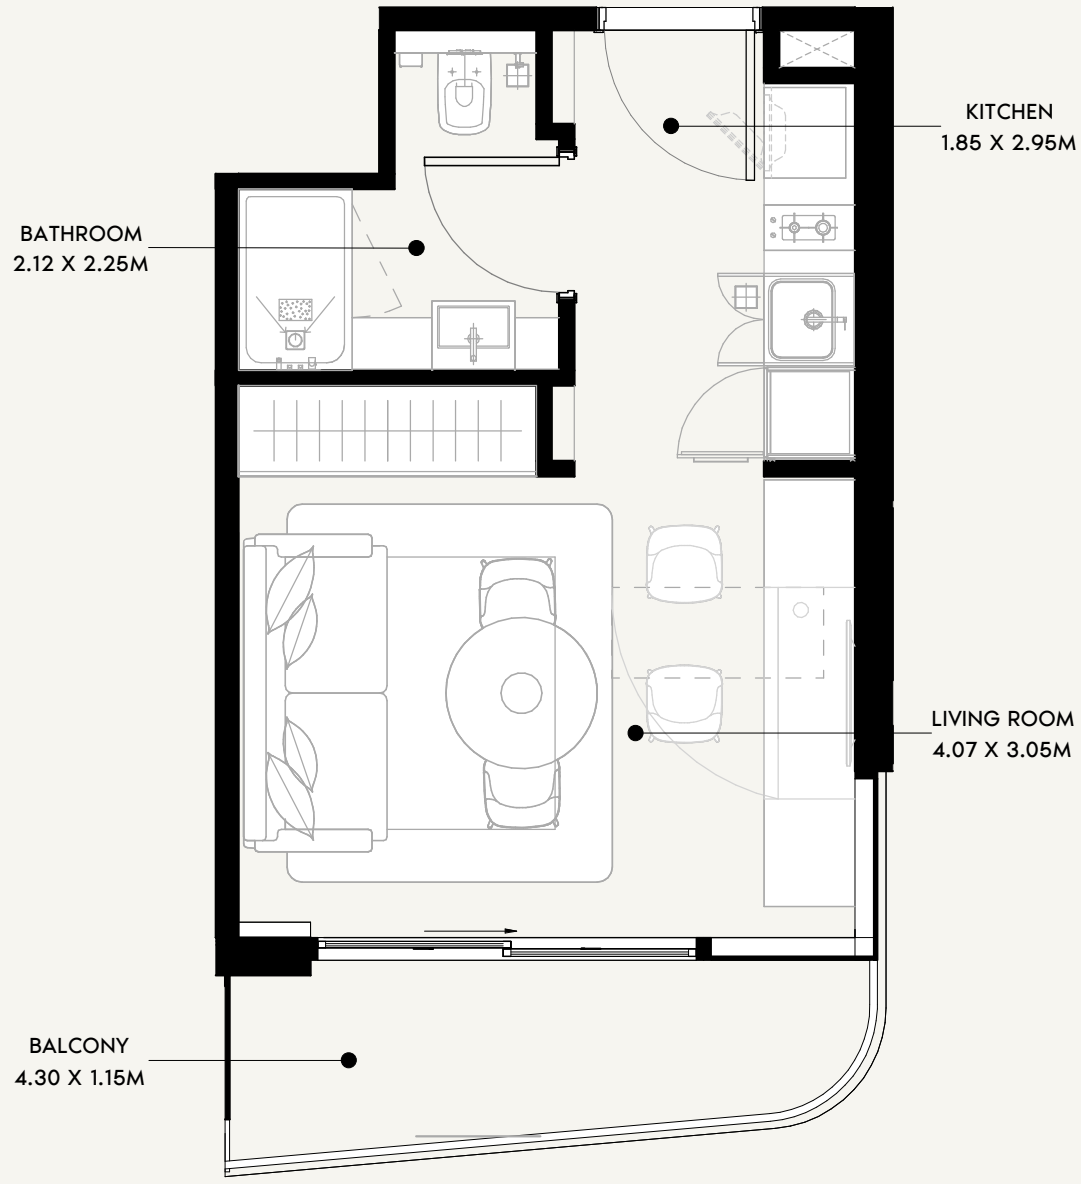

SCALE: N.T.S

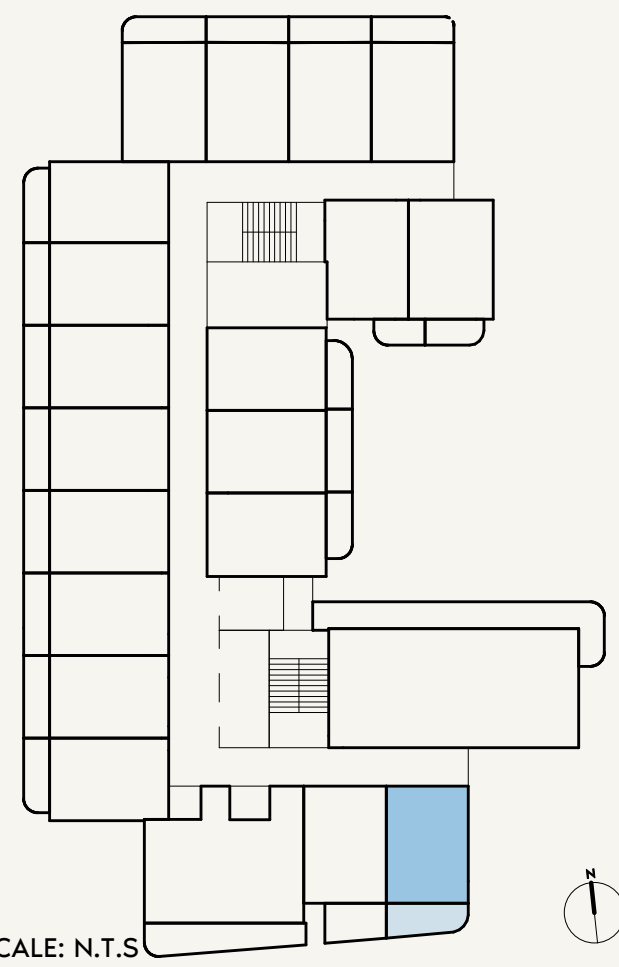

SCALE: N.T.S



FLOOR NO:
10TH FLOOR

UNIT TYPE:
STUDIO (TYPE-05A)

APARTMENT AREA:
264.69 SQ.FT. (24.59 SQ.M)

BALCONY AREA:
74.38 SQ.FT. (6.91 SQ.M)

DISCLAIMER:
THE COLORED MARKETING FLOOR PLANS PROVIDED BY THE DEVELOPER ARE FOR ILLUSTRATIVE PURPOSES ONLY. ACTUAL DIMENSIONS, LAYOUT, AND FINISHES MAY VARY FROM THOSE DEPICTED IN THE PLANS. FURNITURE, FIXTURES, AND EQUIPMENT SHOWN IN THE PLANS ARE FOR DECORATIVE PURPOSES ONLY AND ARE NOT INCLUDED IN THE PURCHASE OR LEASE OF THE PROPERTY. THE DEVELOPER RESERVES THE RIGHT TO MAKE MODIFICATIONS, REVISIONS, AND CHANGES TO THE FLOOR PLANS, SPECIFICATIONS, AND FEATURES WITHOUT PRIOR NOTICE.

TOTAL APARTMENT AREA:
339.07 SQ.FT. (31.50 SQ.M)

PROJECT NAME / BUILDING:
AZIZI SAKANDAR

UNIT NO:
1002