

DIVINE RESIDENCIA

FLOOR PLAN


Developed by
TAKMEEL
REAL ESTATE DEVELOPMENT



1-BEDROOM APARTMENT

TYPE - 1A

APARTMENT NO.	116	216	316	416
Unit Area (Sq.ft)	686.74	686.63	686.74	686.74
Balcony Area (Sq.ft)	168.02	168.99	200.96	200.96
Total Area (Sq.ft)	854.76	855.62	887.7	887.7


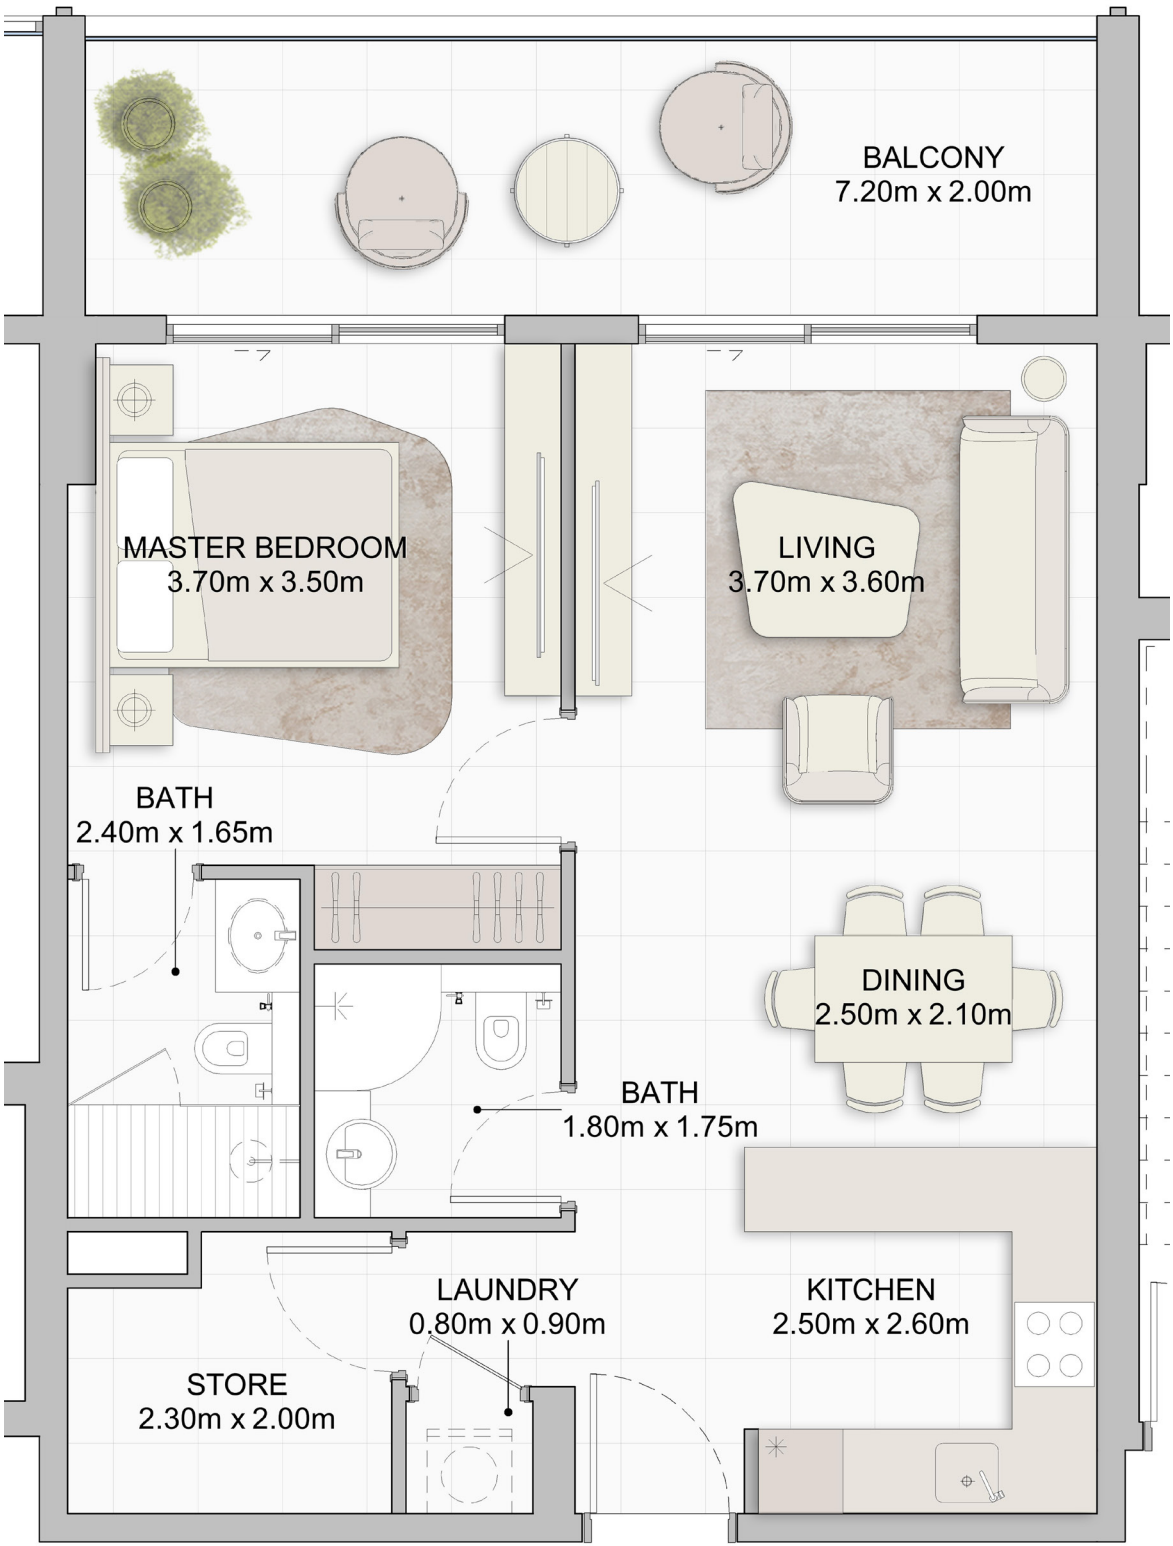


All drawings and dimensions are approximate. Drawings are not to scale and are subject to change without notice. The developer reserves the right to make revisions. The units are measured at typical floor in the building and columns may vary in size depending on the floor level. The furnishings and accessories shown are for representation only. The length and width of the Unit and balcony varies depending on which floor and which orientation the unit is located within the building to comply with the building authority regulations. Apartment unit sizes may vary. Actual unit sizes will be reflected on the Sales and Purchase Agreement.

1-BEDROOM APARTMENT

TYPE - 1B

APARTMENT NO.	105	205	305	405	106	206	306	406
Unit Area (Sq.ft)	685.77	685.77	685.77	685.77	685.77	685.77	685.77	685.77
Balcony Area (Sq.ft)	148.11	113.02	148.11	113.02	149.62	113.02	113.02	113.02
Total Area (Sq.ft)	833.88	798.79	833.88	798.79	835.39	798.79	798.79	798.79

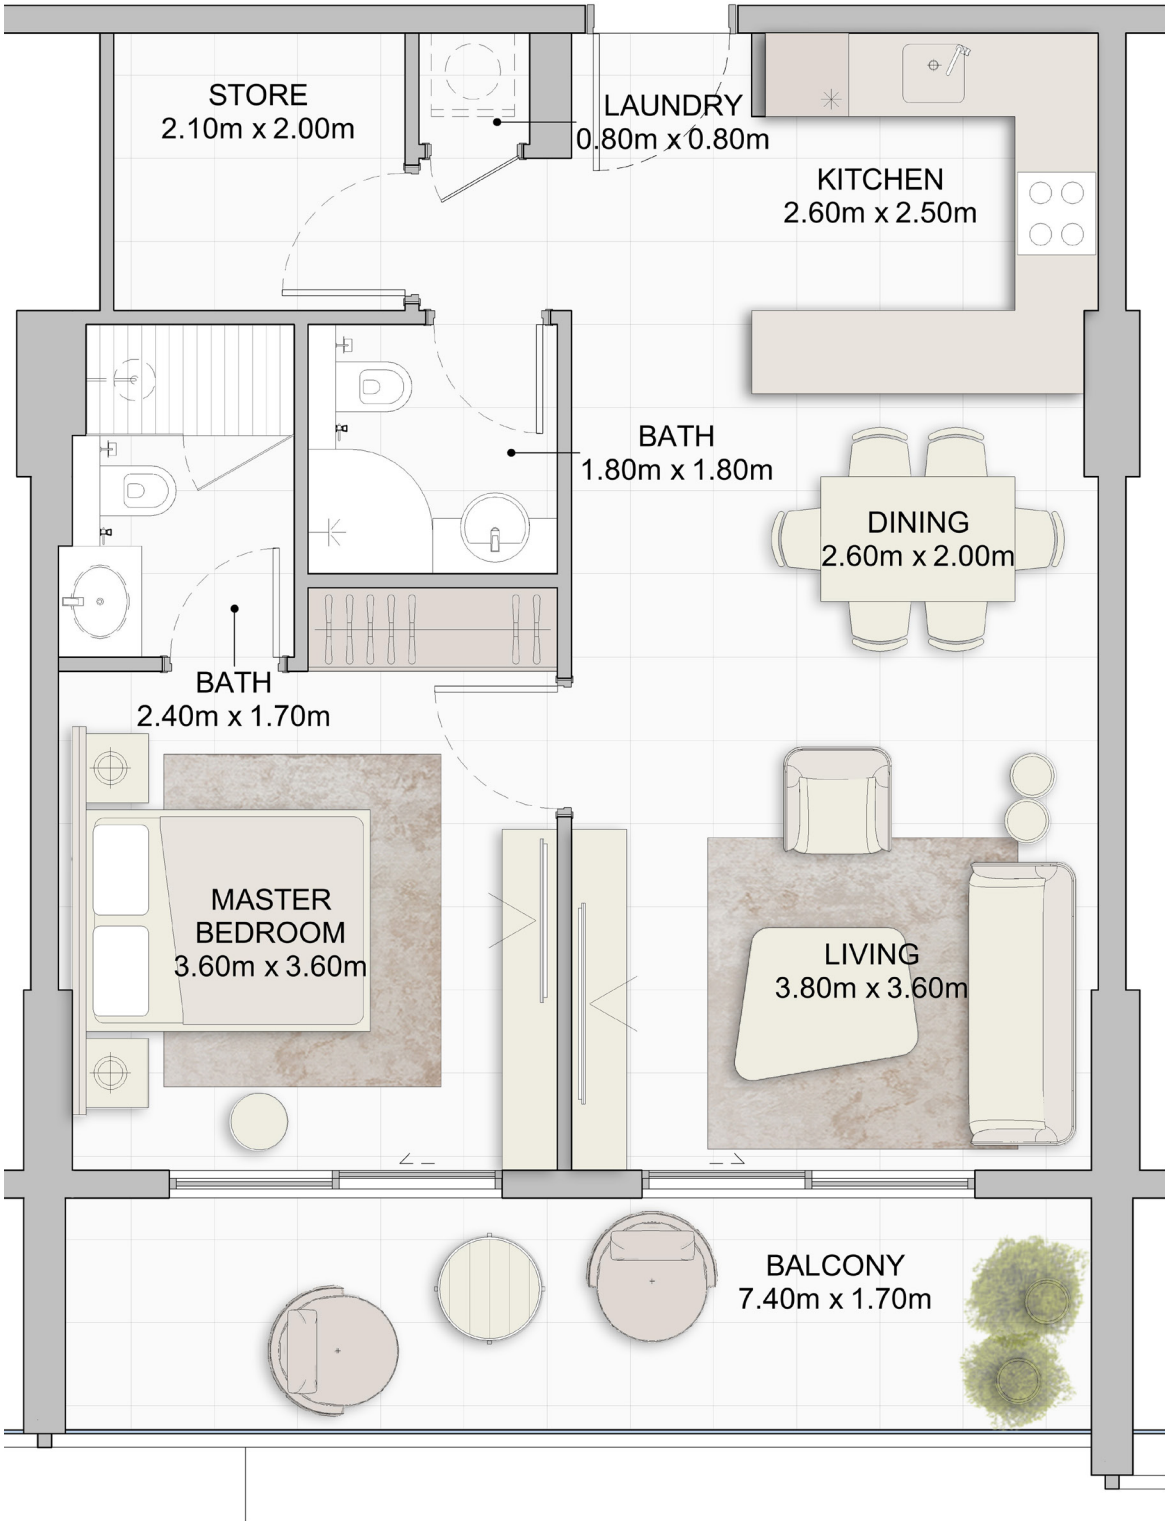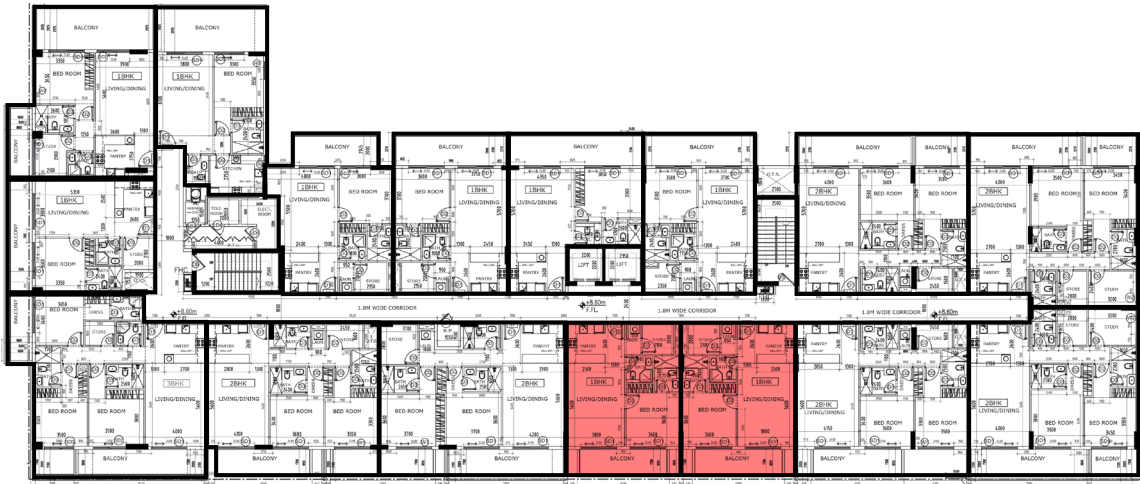


All drawings and dimensions are approximate. Drawings are not to scale and are subject to change without notice. The developer reserves the right to make revisions. The units are measured at typical floor in the building and columns may vary in size depending on the floor level. The furnishings and accessories shown are for representation only. The length and width of the Unit and balcony varies depending on which floor and which orientation the unit is located within the building to comply with the building authority regulations. Apartment unit sizes may vary. Actual unit sizes will be reflected on the Sales and Purchase Agreement.

1-BEDROOM APARTMENT

TYPE - 1C

APARTMENT NO.	110	210	310	410
Unit Area (Sq.ft)	672.53	672.1	672.1	672.1
Balcony Area (Sq.ft)	131.97	131.53	100.43	100.21
Total Area (Sq.ft)	803.63	803.63	772.53	772.31

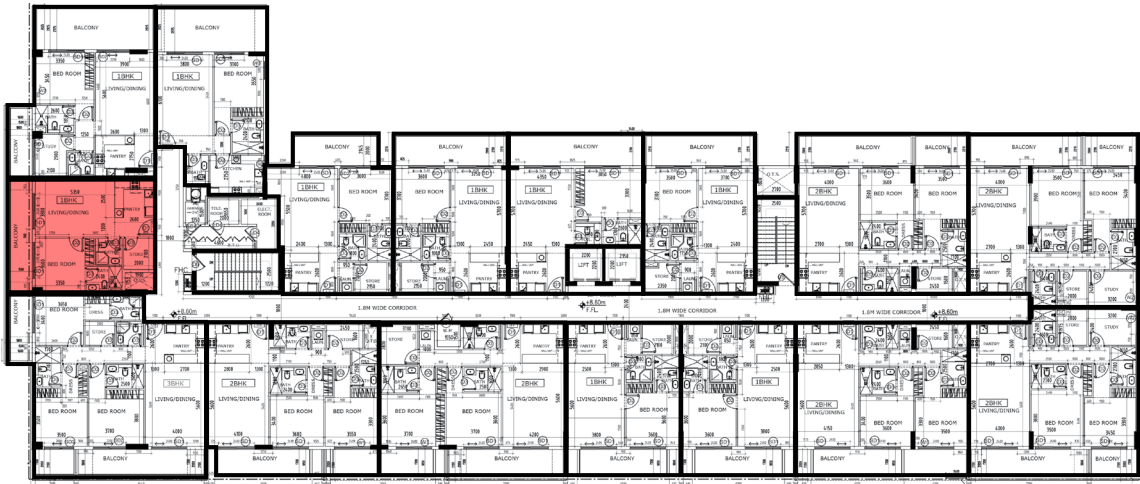


All drawings and dimensions are approximate. Drawings are not to scale and are subject to change without notice. The developer reserves the right to make revisions. The units are measured at typical floor in the building and columns may vary in size depending on the floor level. The furnishings and accessories shown are for representation only. The length and width of the Unit and balcony varies depending on which floor and which orientation the unit is located within the building to comply with the building authority regulations. Apartment unit sizes may vary. Actual unit sizes will be reflected on the Sales and Purchase Agreement.

1-BEDROOM APARTMENT

TYPE - 1D

APARTMENT NO.	114	214	314	414
Unit Area (Sq.ft)	689.54	689.54	689.54	689.54
Balcony Area (Sq.ft)	171.9	171.9	171.9	171.9
Total Area (Sq.ft)	861.44	861.44	861.44	861.44

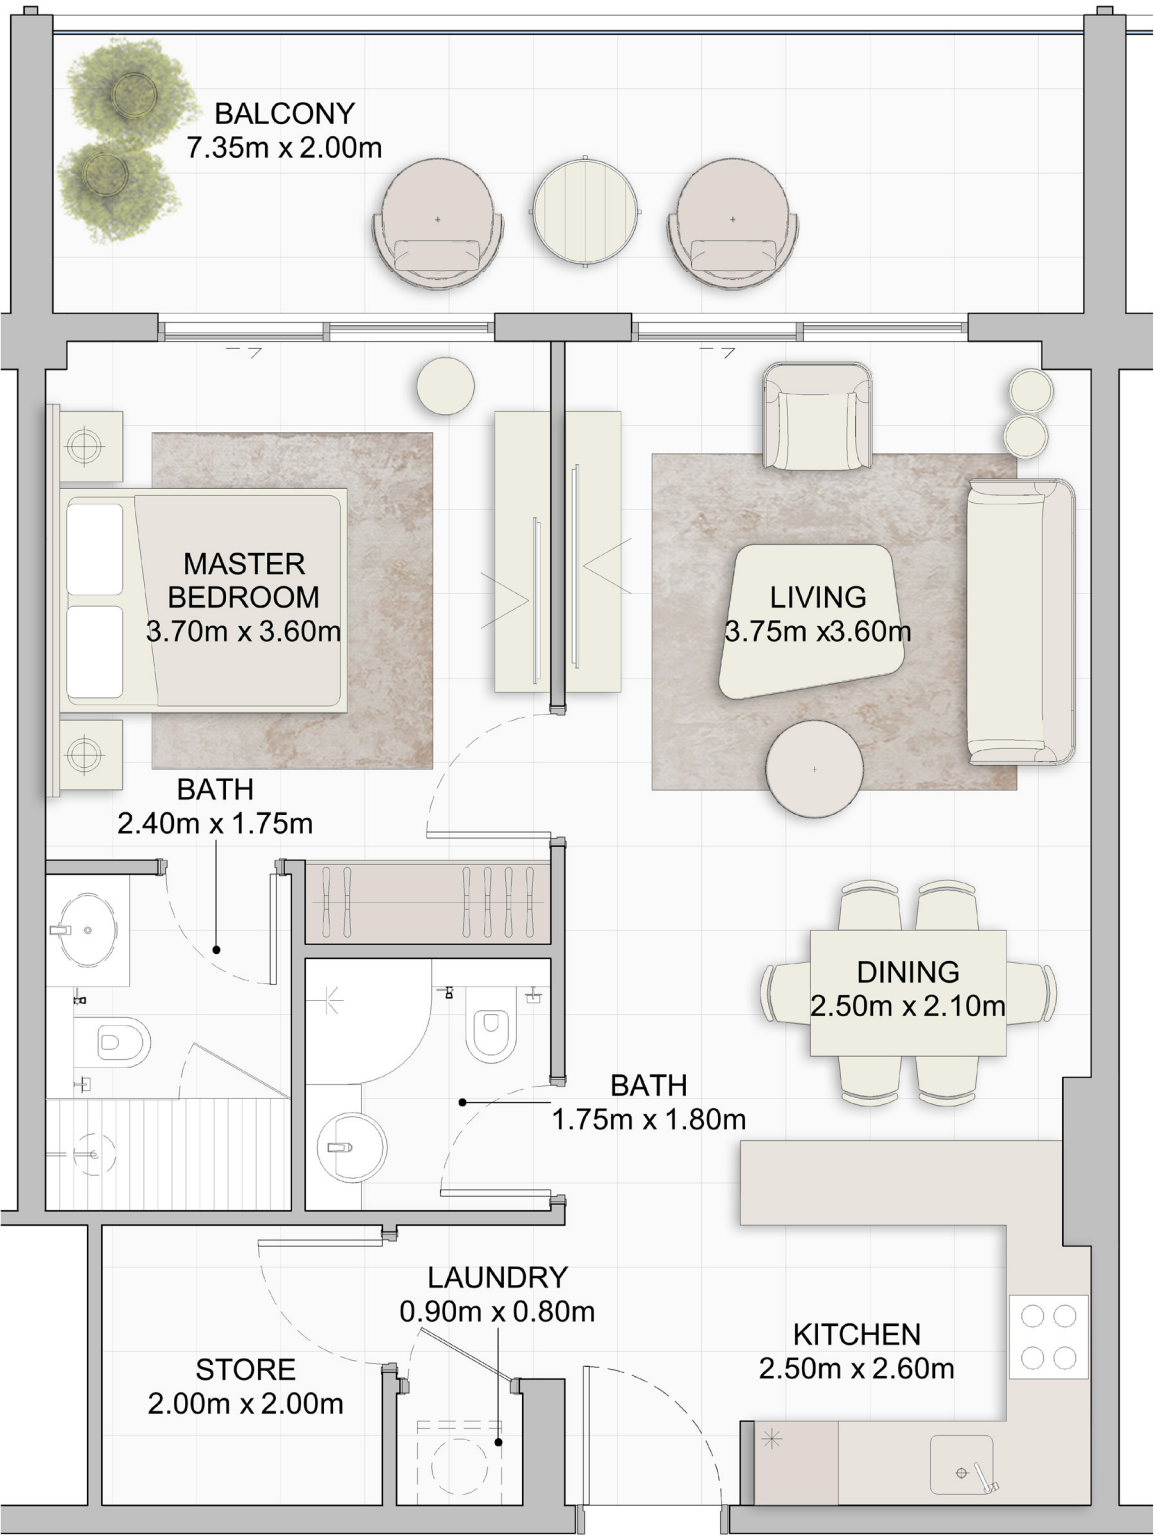


All drawings and dimensions are approximate. Drawings are not to scale and are subject to change without notice. The developer reserves the right to make revisions. The units are measured at typical floor in the building and columns may vary in size depending on the floor level. The furnishings and accessories shown are for representation only. The length and width of the Unit and balcony varies depending on which floor and which orientation the unit is located within the building to comply with the building authority regulations. Apartment unit sizes may vary. Actual unit sizes will be reflected on the Sales and Purchase Agreement.

1-BEDROOM APARTMENT

TYPE - 2

APARTMENT NO.	111	211	311	411
Unit Area (Sq.ft)	732.27	732.7	732.7	732.7
Balcony Area (Sq.ft)	347.67	347.35	311.08	311.08
Total Area (Sq.ft)	1079.94	1080.05	1043.78	1043.78


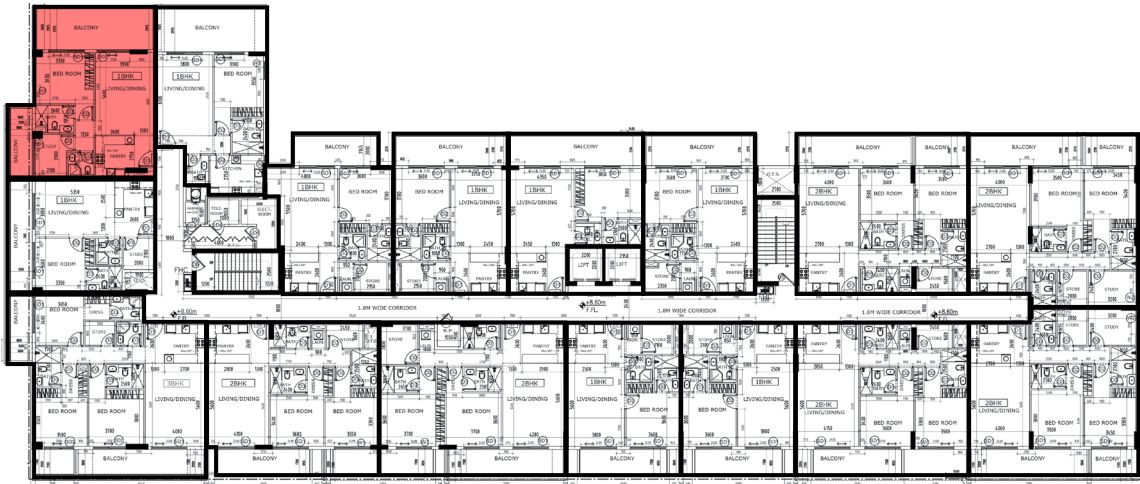


All drawings and dimensions are approximate. Drawings are not to scale and are subject to change without notice. The developer reserves the right to make revisions. The units are measured at typical floor in the building and columns may vary in size depending on the floor level. The furnishings and accessories shown are for representation only. The length and width of the Unit and balcony varies depending on which floor and which orientation the unit is located within the building to comply with the building authority regulations. Apartment unit sizes may vary. Actual unit sizes will be reflected on the Sales and Purchase Agreement.

1-BEDROOM APARTMENT

TYPE - 3

APARTMENT NO.	112	212	312	412
Unit Area (Sq.ft)	689	689	689	689
Balcony Area (Sq.ft)	246.17	246.82	189.77	190.41
Total Area (Sq.ft)	935.17	935.81	878.77	879.41

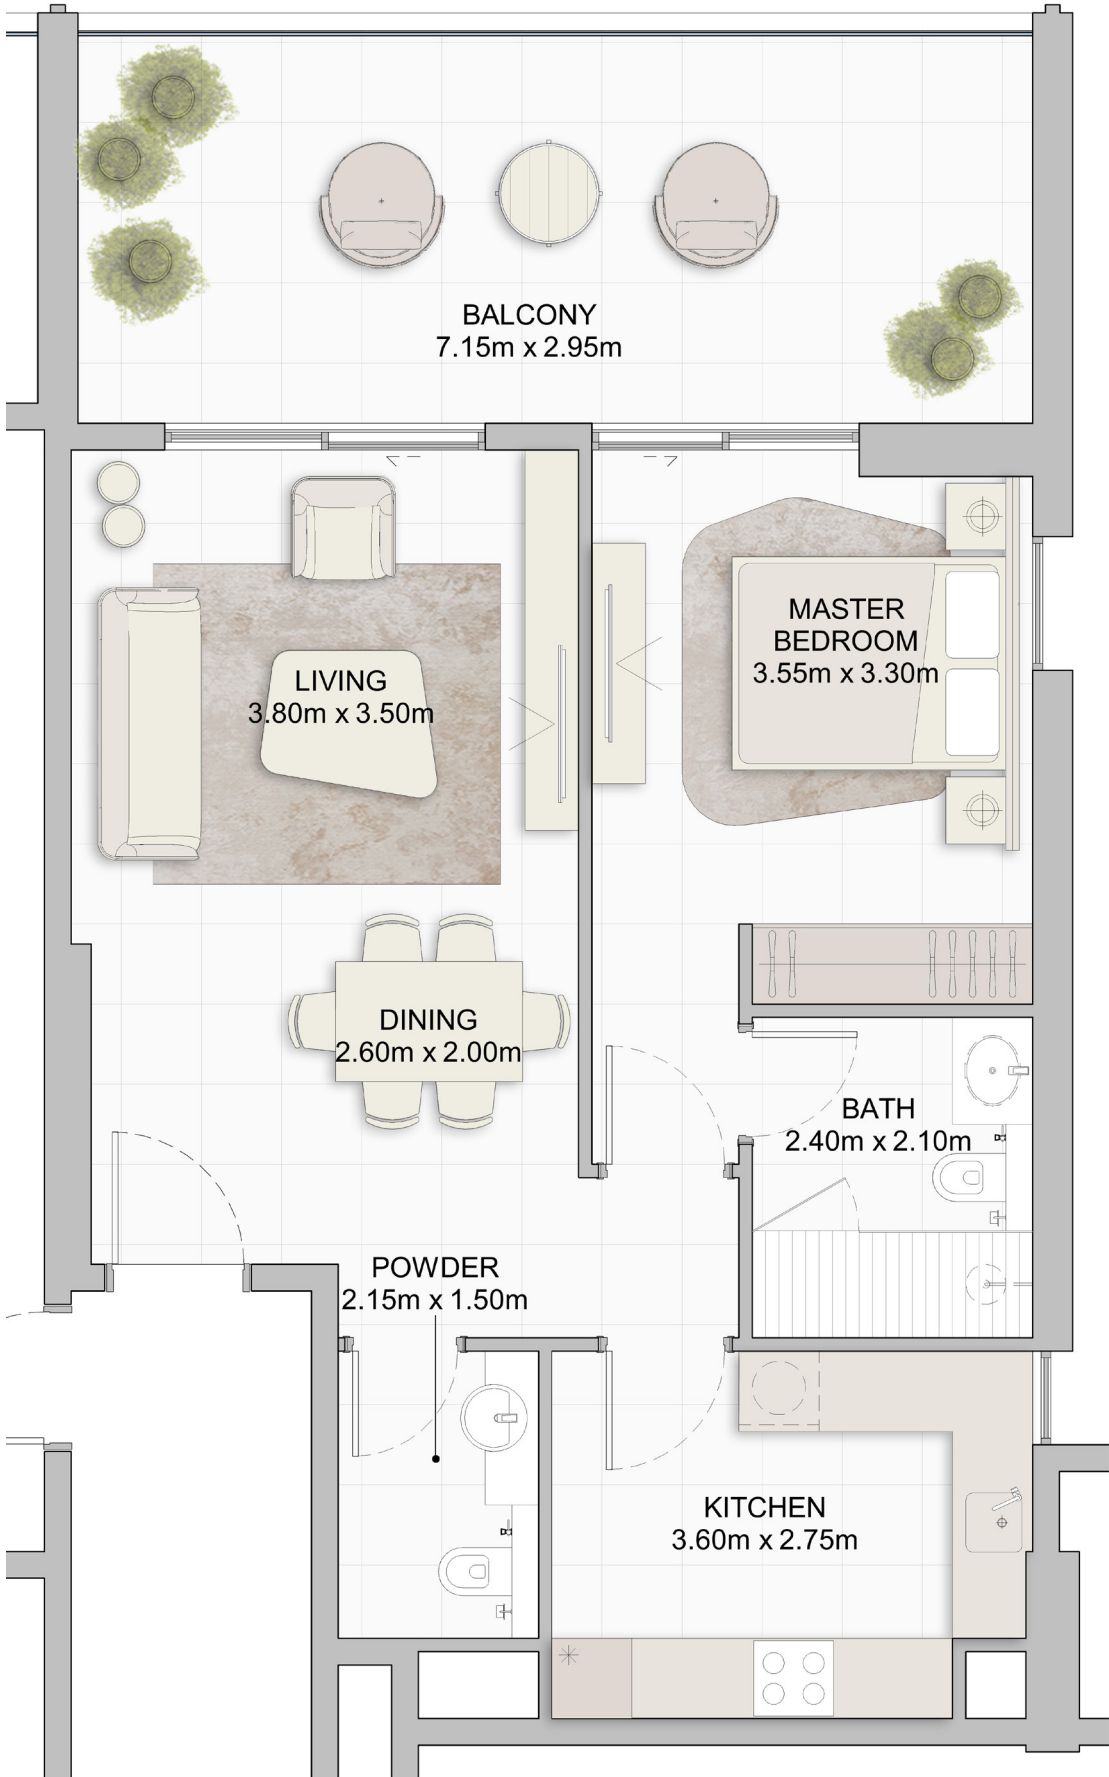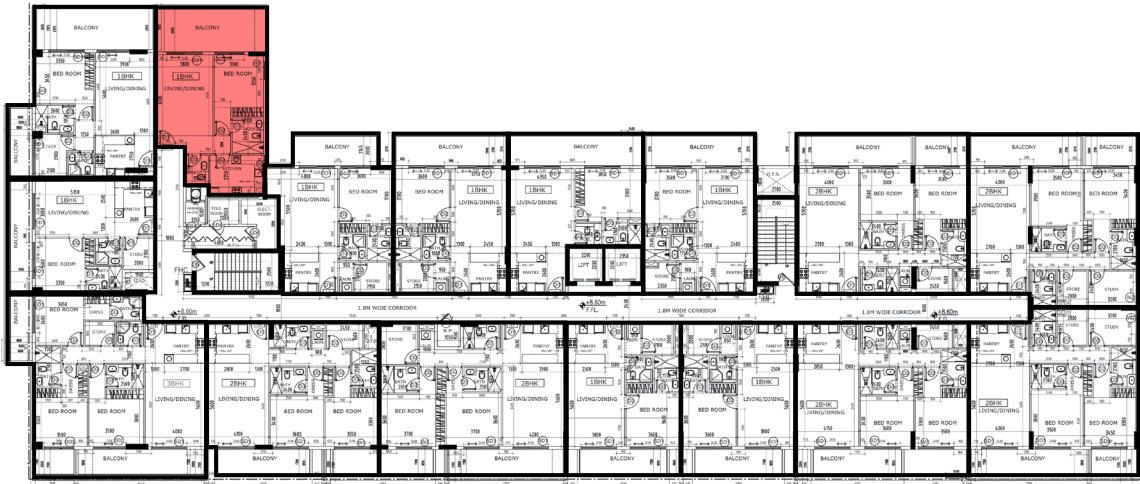

All drawings and dimensions are approximate. Drawings are not to scale and are subject to change without notice. The developer reserves the right to make revisions. The units are measured at typical floor in the building and columns may vary in size depending on the floor level. The furnishings and accessories shown are for representation only. The length and width of the Unit and balcony varies depending on which floor and which orientation the unit is located within the building to comply with the building authority regulations. Apartment unit sizes may vary. Actual unit sizes will be reflected on the Sales and Purchase Agreement.

1-BEDROOM APARTMENT

TYPE - 4

APARTMENT NO.	115	215	315	415
Unit Area (Sq.ft)	654.98	654.98	654.98	654.98
Balcony Area (Sq.ft)	206.13	207.42	173.08	173.08
Total Area (Sq.ft)	861.11	862.4	828.07	828.07




All drawings and dimensions are approximate. Drawings are not to scale and are subject to change without notice. The developer reserves the right to make revisions. The units are measured at typical floor in the building and columns may vary in size depending on the floor level. The furnishings and accessories shown are for representation only. The length and width of the Unit and balcony varies depending on which floor and which orientation the unit is located within the building to comply with the building authority regulations. Apartment unit sizes may vary. Actual unit sizes will be reflected on the Sales and Purchase Agreement.

1-BEDROOM APARTMENT

TYPE - 5

APARTMENT NO.	113	213	313	413
Unit Area (Sq.ft)	726.89	726.89	726.89	726.89
Balcony Area (Sq.ft)	124.97	124.97	124.97	124.97
Total Area (Sq.ft)	851.86	851.86	851.86	851.86

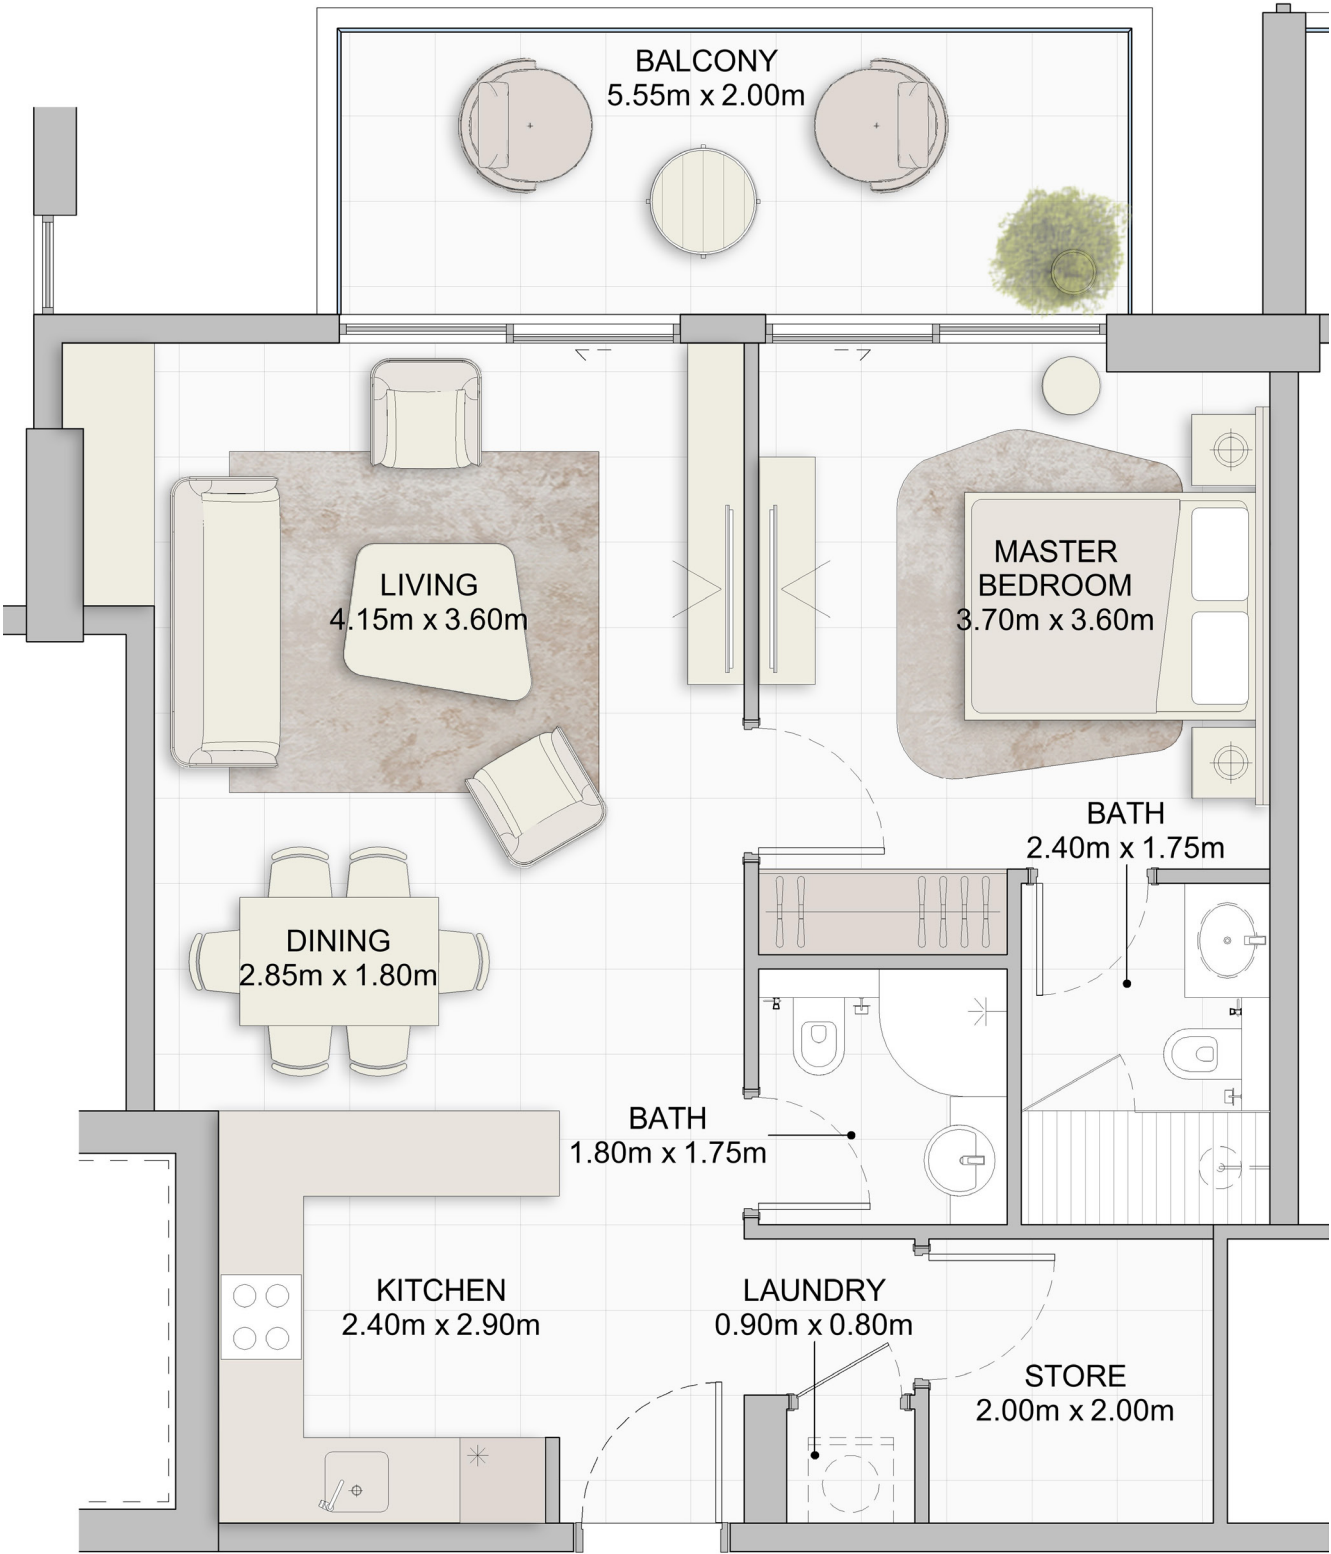

All drawings and dimensions are approximate. Drawings are not to scale and are subject to change without notice. The developer reserves the right to make revisions. The units are measured at typical floor in the building and columns may vary in size depending on the floor level. The furnishings and accessories shown are for representation only. The length and width of the Unit and balcony varies depending on which floor and which orientation the unit is located within the building to comply with the building authority regulations. Apartment unit sizes may vary. Actual unit sizes will be reflected on the Sales and Purchase Agreement.

2-BEDROOM APARTMENT

TYPE - 1A

APARTMENT NO.	102	202	302	402
Unit Area (Sq.ft)	1,113.63	1,113.63	1,113.63	1,113.63
Balcony Area (Sq.ft)	256.07	256.07	254.89	254.89
Total Area (Sq.ft)	1,369.71	1,369.71	1,368.52	1,368.52




All drawings and dimensions are approximate. Drawings are not to scale and are subject to change without notice. The developer reserves the right to make revisions. The units are measured at typical floor in the building and columns may vary in size depending on the floor level. The furnishings and accessories shown are for representation only. The length and width of the Unit and balcony varies depending on which floor and which orientation the unit is located within the building to comply with the building authority regulations. Apartment unit sizes may vary. Actual unit sizes will be reflected on the Sales and Purchase Agreement.

2-BEDROOM APARTMENT

TYPE - 1B

APARTMENT NO.	103	203	303	403
Unit Area (Sq.ft)	1,101.47	1,101.47	1,101.47	1,101.47
Balcony Area (Sq.ft)	237.56	218.18	118.62	118.51
Total Area (Sq.ft)	1,339.03	1,319.66	1,220.09	1,219.98

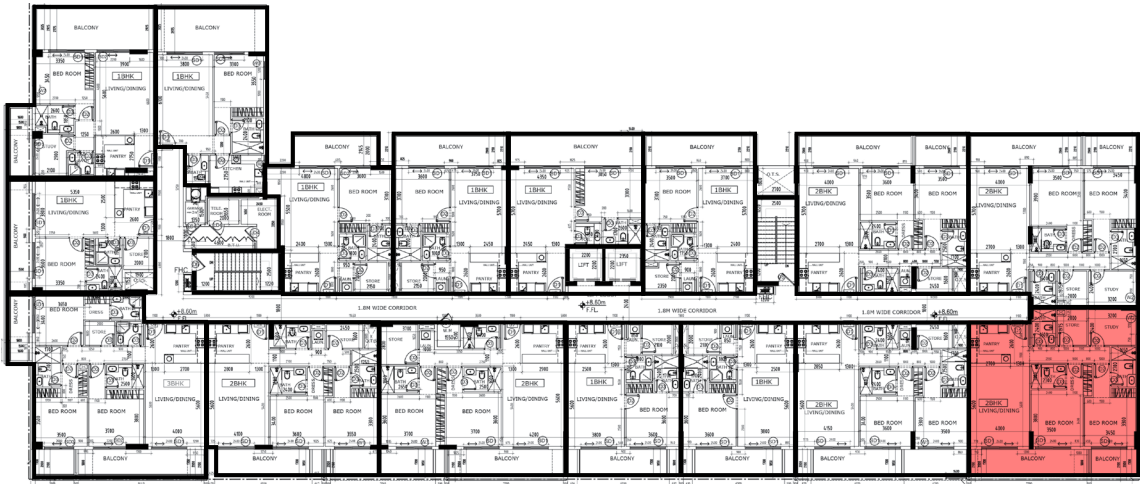

All drawings and dimensions are approximate. Drawings are not to scale and are subject to change without notice. The developer reserves the right to make revisions. The units are measured at typical floor in the building and columns may vary in size depending on the floor level. The furnishings and accessories shown are for representation only. The length and width of the Unit and balcony varies depending on which floor and which orientation the unit is located within the building to comply with the building authority regulations. Apartment unit sizes may vary. Actual unit sizes will be reflected on the Sales and Purchase Agreement.

2-BEDROOM APARTMENT

TYPE - 2A

APARTMENT NO.	101	201	301	401
Unit Area (Sq.ft)	1,031.72	1,031.72	1,031.72	1,031.72
Balcony Area (Sq.ft)	259.41	259.41	259.41	259.41
Total Area (Sq.ft)	1,291.13	1,291.13	1,291.13	1,291.13




All drawings and dimensions are approximate. Drawings are not to scale and are subject to change without notice. The developer reserves the right to make revisions. The units are measured at typical floor in the building and columns may vary in size depending on the floor level. The furnishings and accessories shown are for representation only. The length and width of the Unit and balcony varies depending on which floor and which orientation the unit is located within the building to comply with the building authority regulations. Apartment unit sizes may vary. Actual unit sizes will be reflected on the Sales and Purchase Agreement.

2-BEDROOM APARTMENT

TYPE - 2B

APARTMENT NO.	104	204	304	404	108	208	308	408
Unit Area (Sq.ft)	1,029.25	1,029.25	1,029.25	1,029.25	1,028.71	1,028.38	1,028.71	1,028.49
Balcony Area (Sq.ft)	243.16	114.53	224.32	114.42	231.75	119.80	192.89	119.69
Total Area (Sq.ft)	1,272.40	1,143.77	1,253.57	1,143.67	1,260.45	1,148.19	1,221.60	1,148.19


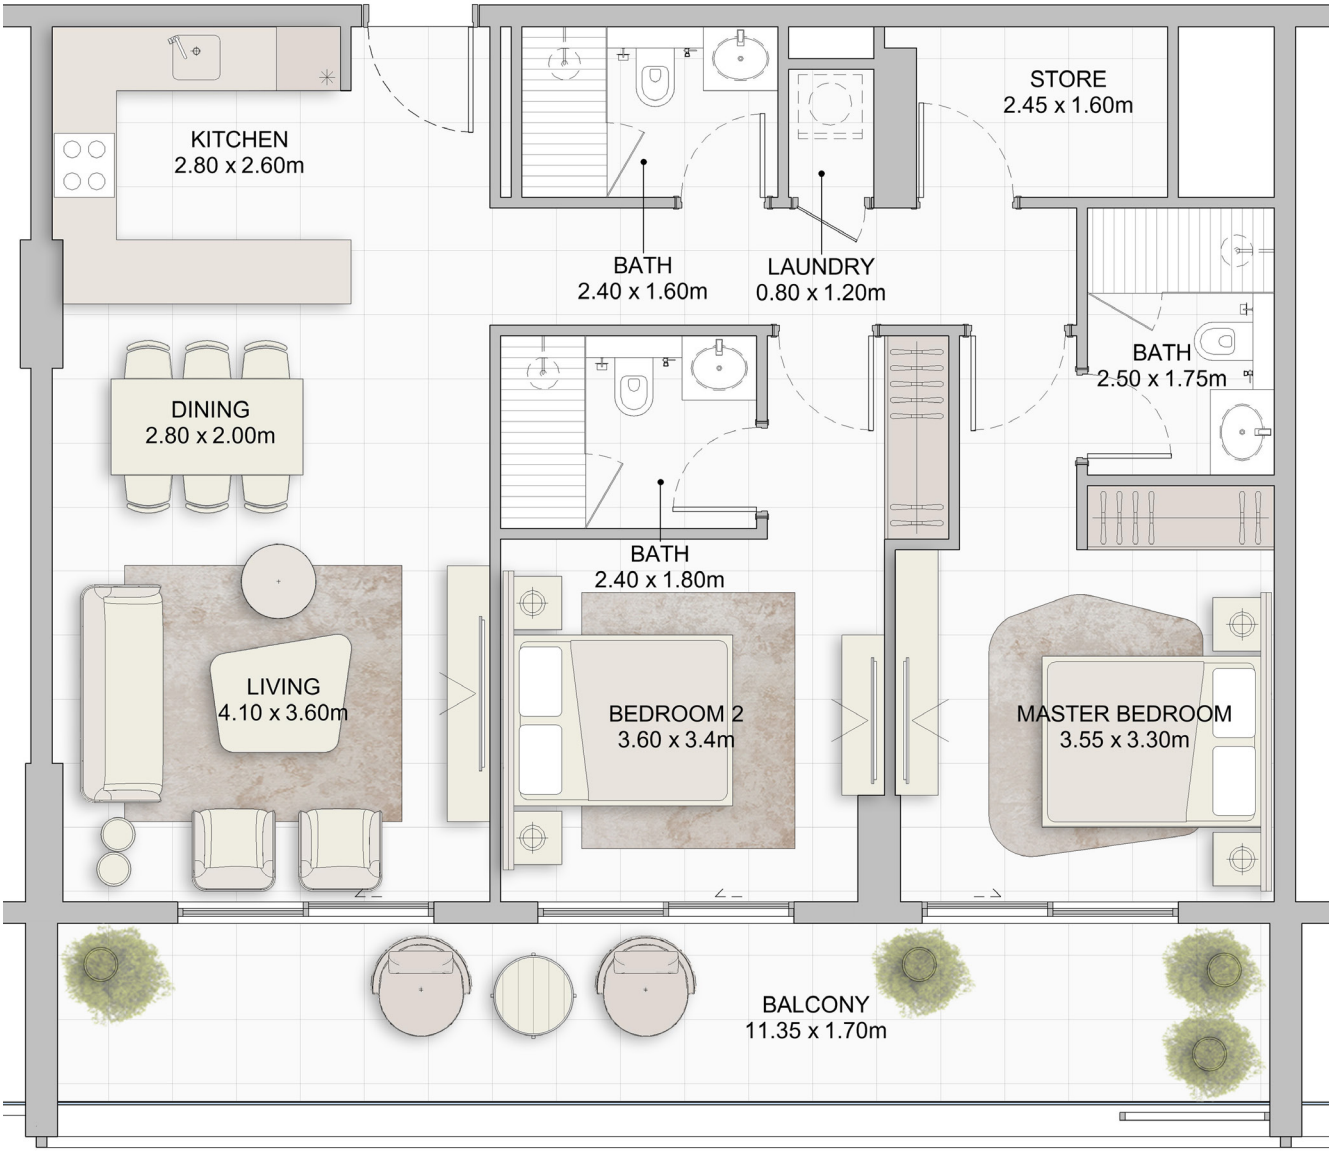


All drawings and dimensions are approximate. Drawings are not to scale and are subject to change without notice. The developer reserves the right to make revisions. The units are measured at typical floor in the building and columns may vary in size depending on the floor level. The furnishings and accessories shown are for representation only. The length and width of the Unit and balcony varies depending on which floor and which orientation the unit is located within the building to comply with the building authority regulations. Apartment unit sizes may vary. Actual unit sizes will be reflected on the Sales and Purchase Agreement.

2-BEDROOM APARTMENT

TYPE - 3

APARTMENT NO.	107	207	307	407
Unit Area (Sq.ft)	1,101.69	1,101.26	1,101.69	1,100.93
Balcony Area (Sq.ft)	259.63	153.92	198.70	113.02
Total Area (Sq.ft)	1,361.31	1,255.18	1,300.39	1,213.95

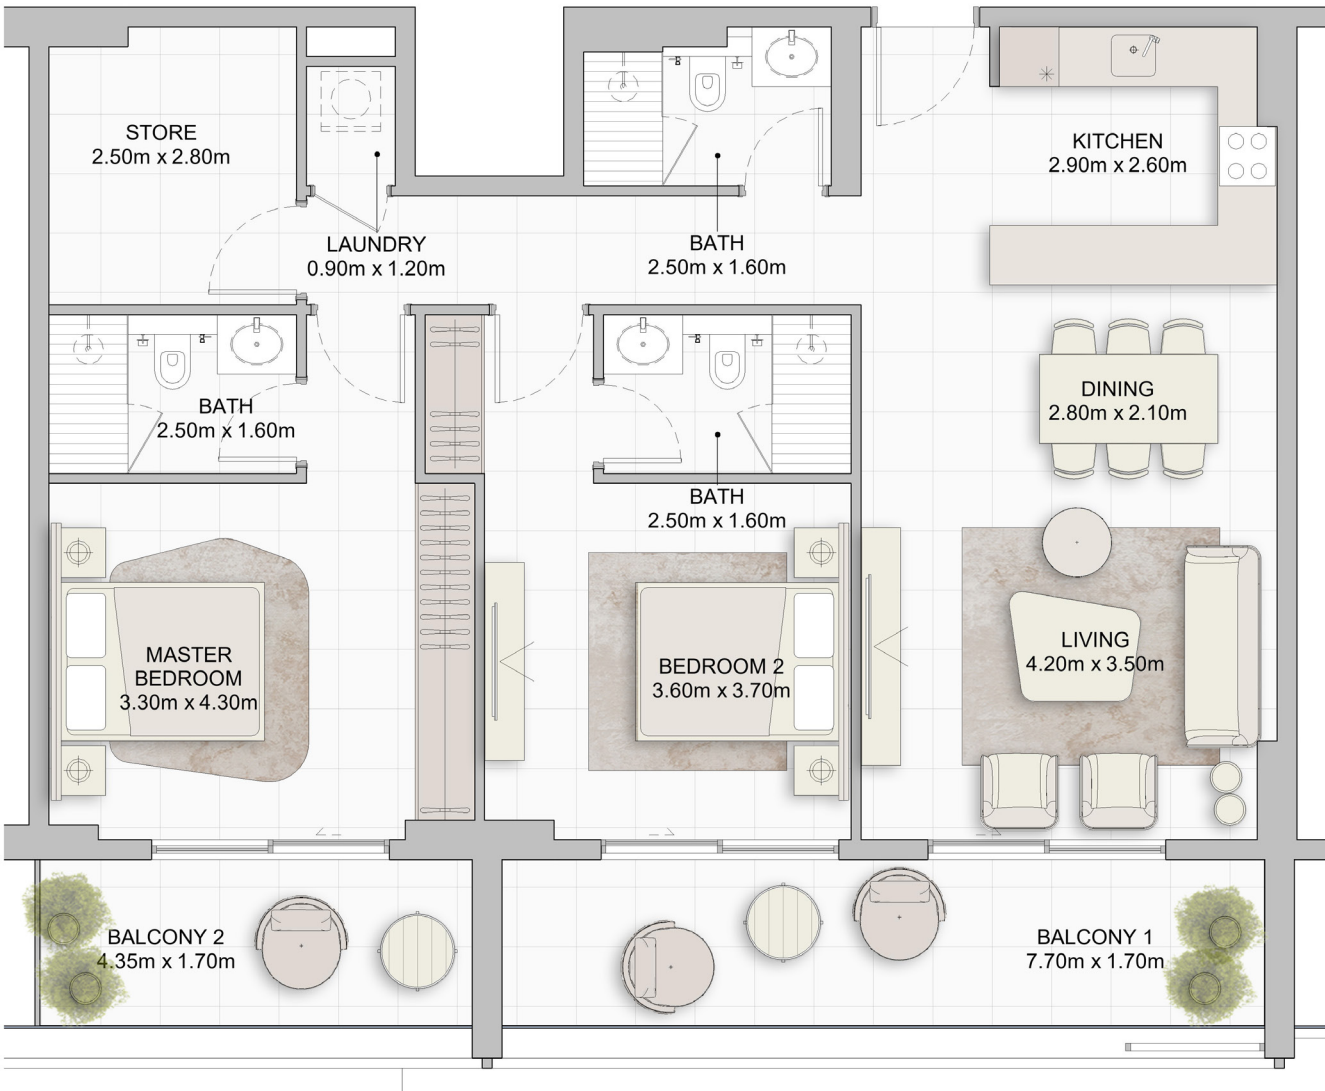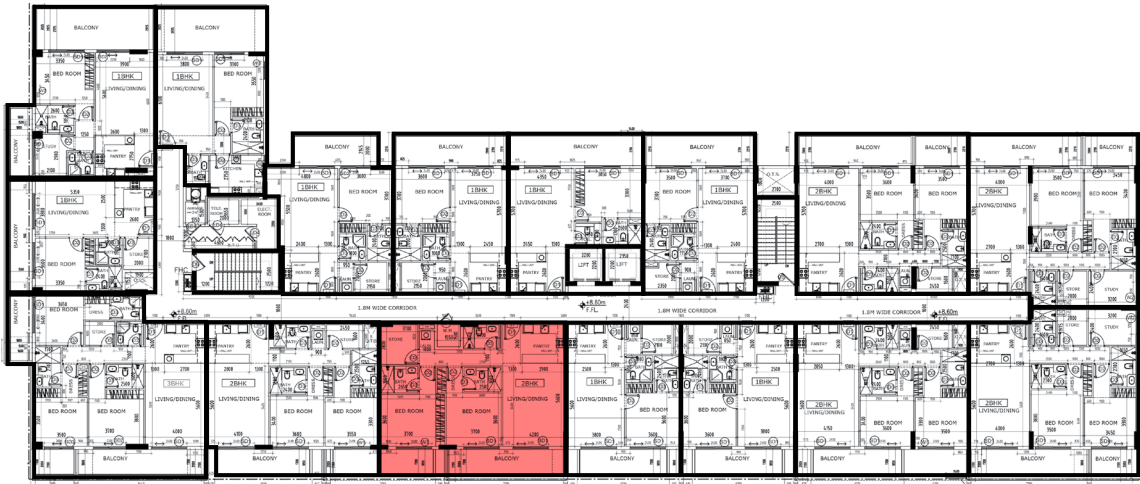


All drawings and dimensions are approximate. Drawings are not to scale and are subject to change without notice. The developer reserves the right to make revisions. The units are measured at typical floor in the building and columns may vary in size depending on the floor level. The furnishings and accessories shown are for representation only. The length and width of the Unit and balcony varies depending on which floor and which orientation the unit is located within the building to comply with the building authority regulations. Apartment unit sizes may vary. Actual unit sizes will be reflected on the Sales and Purchase Agreement.

3-BEDROOM APARTMENT

TYPE - 1

APARTMENT NO.	109	209	309	409
Unit Area (Sq.ft)	1,176.50	1,176.50	1,176.17	1,176.17
Balcony Area (Sq.ft)	323.24	303.22	160.92	160.81
Total Area (Sq.ft)	1,499.74	1,479.71	1,337.09	1,336.99


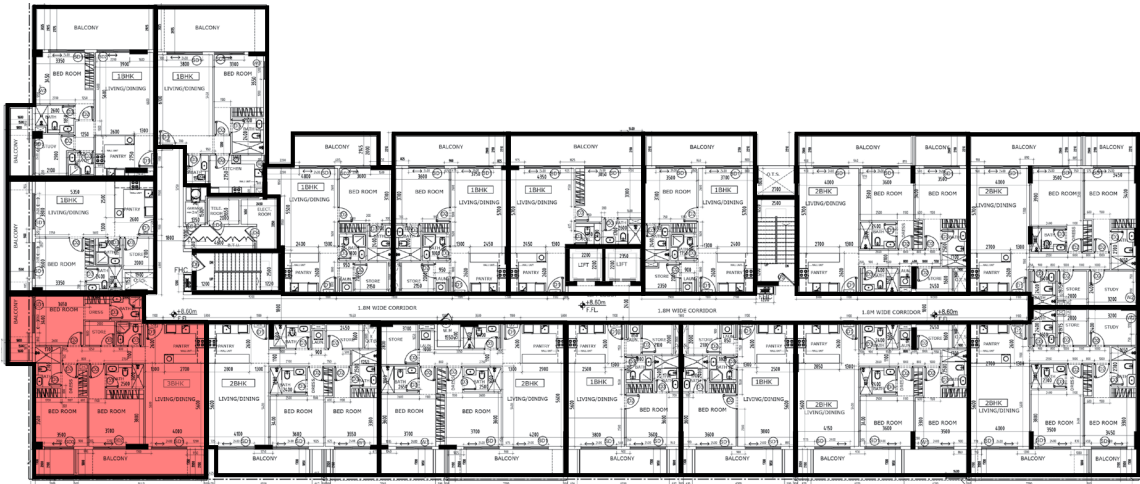


All drawings and dimensions are approximate. Drawings are not to scale and are subject to change without notice. The developer reserves the right to make revisions. The units are measured at typical floor in the building and columns may vary in size depending on the floor level. The furnishings and accessories shown are for representation only. The length and width of the Unit and balcony varies depending on which floor and which orientation the unit is located within the building to comply with the building authority regulations. Apartment unit sizes may vary. Actual unit sizes will be reflected on the Sales and Purchase Agreement.

2-BEDROOM APARTMENT AT GROUND FLOOR

TYPE - 1A (GF)

APARTMENT NO.	G01
Unit Area	1,031.72 Sq.ft
Balcony Area	324.64 Sq.ft
Total Area	1,356.36 Sq.ft

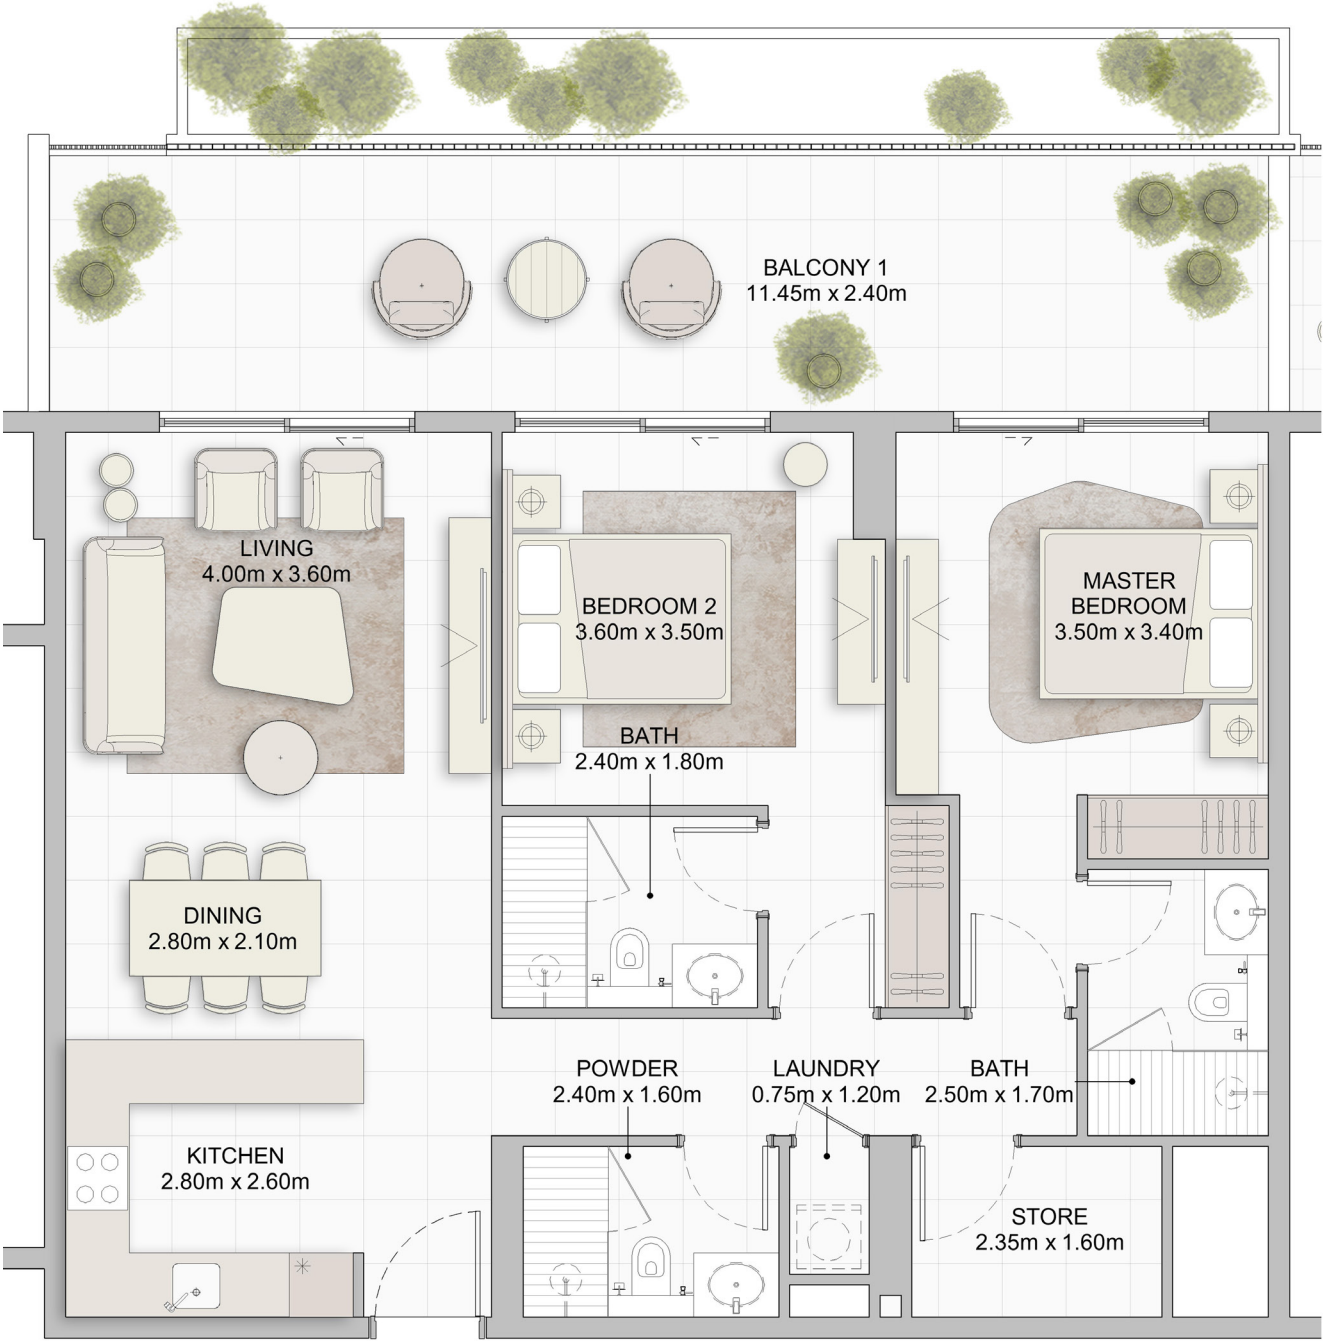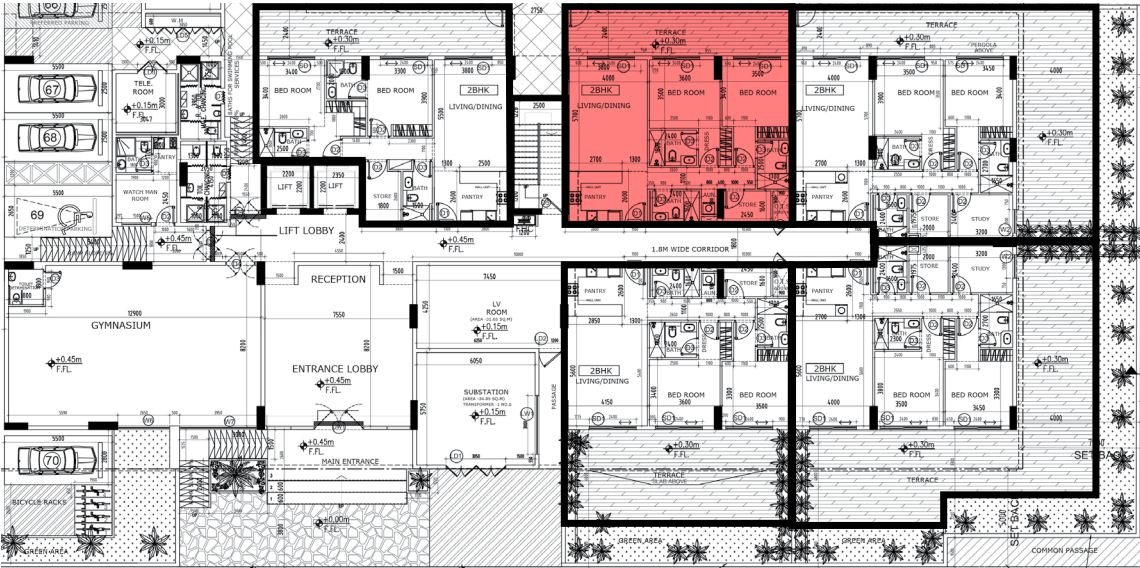


All drawings and dimensions are approximate. Drawings are not to scale and are subject to change without notice. The developer reserves the right to make revisions. The units are measured at typical floor in the building and columns may vary in size depending on the floor level. The furnishings and accessories shown are for representation only. The length and width of the Unit and balcony varies depending on which floor and which orientation the unit is located within the building to comply with the building authority regulations. Apartment unit sizes may vary. Actual unit sizes will be reflected on the Sales and Purchase Agreement.

2-BEDROOM APARTMENT AT GROUND FLOOR

TYPE - 2A (GF)

APARTMENT NO.	G02
Unit Area	1,113.63 Sq.ft
Balcony Area	1,010.62 Sq.ft
Total Area	2,124.26 Sq.ft

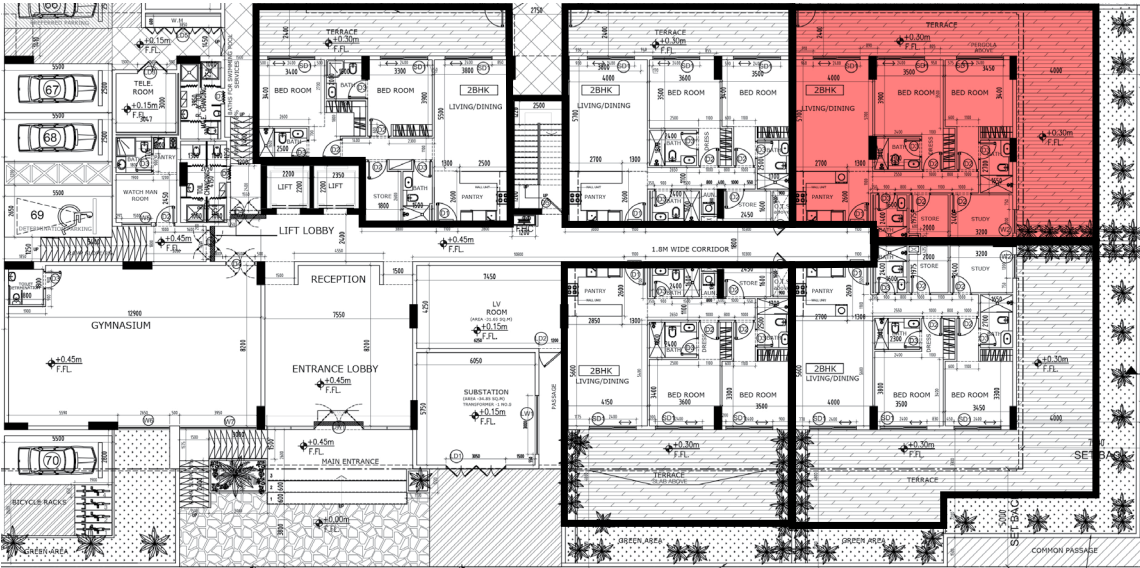

All drawings and dimensions are approximate. Drawings are not to scale and are subject to change without notice. The developer reserves the right to make revisions. The units are measured at typical floor in the building and columns may vary in size depending on the floor level. The furnishings and accessories shown are for representation only. The length and width of the Unit and balcony varies depending on which floor and which orientation the unit is located within the building to comply with the building authority regulations. Apartment unit sizes may vary. Actual unit sizes will be reflected on the Sales and Purchase Agreement.

2-BEDROOM APARTMENT AT GROUND FLOOR

TYPE - 2B (GF)

APARTMENT NO.	G03
Unit Area	1,101.47 Sq.ft
Balcony Area	1,403.29 Sq.ft
Total Area	2,504.76 Sq.ft




All drawings and dimensions are approximate. Drawings are not to scale and are subject to change without notice. The developer reserves the right to make revisions. The units are measured at typical floor in the building and columns may vary in size depending on the floor level. The furnishings and accessories shown are for representation only. The length and width of the Unit and balcony varies depending on which floor and which orientation the unit is located within the building to comply with the building authority regulations. Apartment unit sizes may vary. Actual unit sizes will be reflected on the Sales and Purchase Agreement.

2-BEDROOM APARTMENT AT GROUND FLOOR

TYPE - 1B (GF)

APARTMENT NO.	G04
Unit Area	1,029.25 Sq.ft
Balcony Area	556.71 Sq.ft
Total Area	1,585.95 Sq.ft


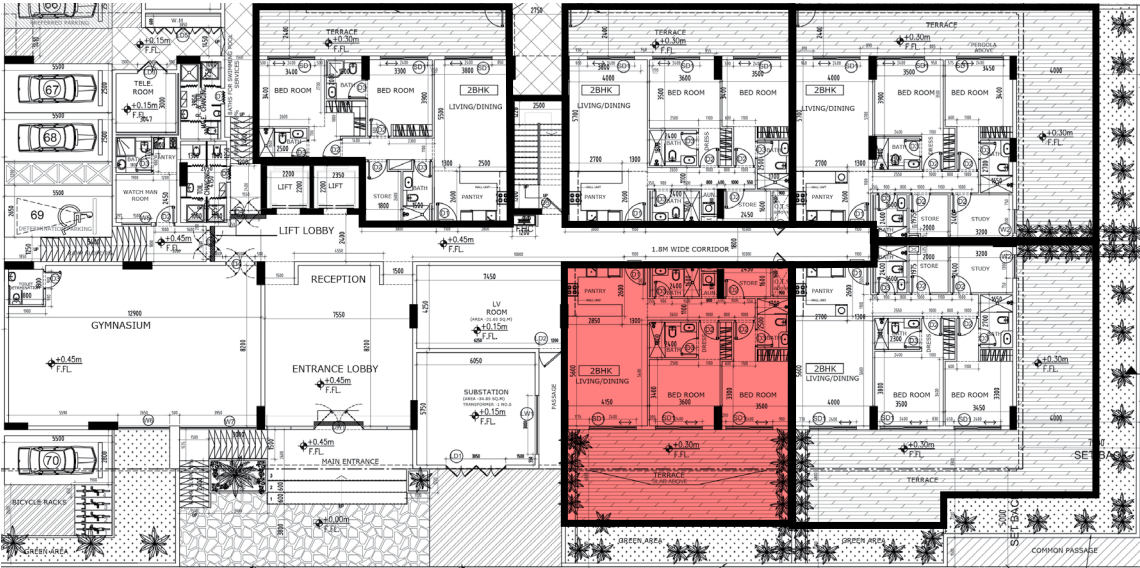


All drawings and dimensions are approximate. Drawings are not to scale and are subject to change without notice. The developer reserves the right to make revisions. The units are measured at typical floor in the building and columns may vary in size depending on the floor level. The furnishings and accessories shown are for representation only. The length and width of the Unit and balcony varies depending on which floor and which orientation the unit is located within the building to comply with the building authority regulations. Apartment unit sizes may vary. Actual unit sizes will be reflected on the Sales and Purchase Agreement.

2-BEDROOM APARTMENT AT GROUND FLOOR

TYPE - 3 (GF)

APARTMENT NO.	G05
Unit Area	1,007.72 Sq.ft
Balcony Area	359.62 Sq.ft
Total Area	1,367.34 Sq.ft

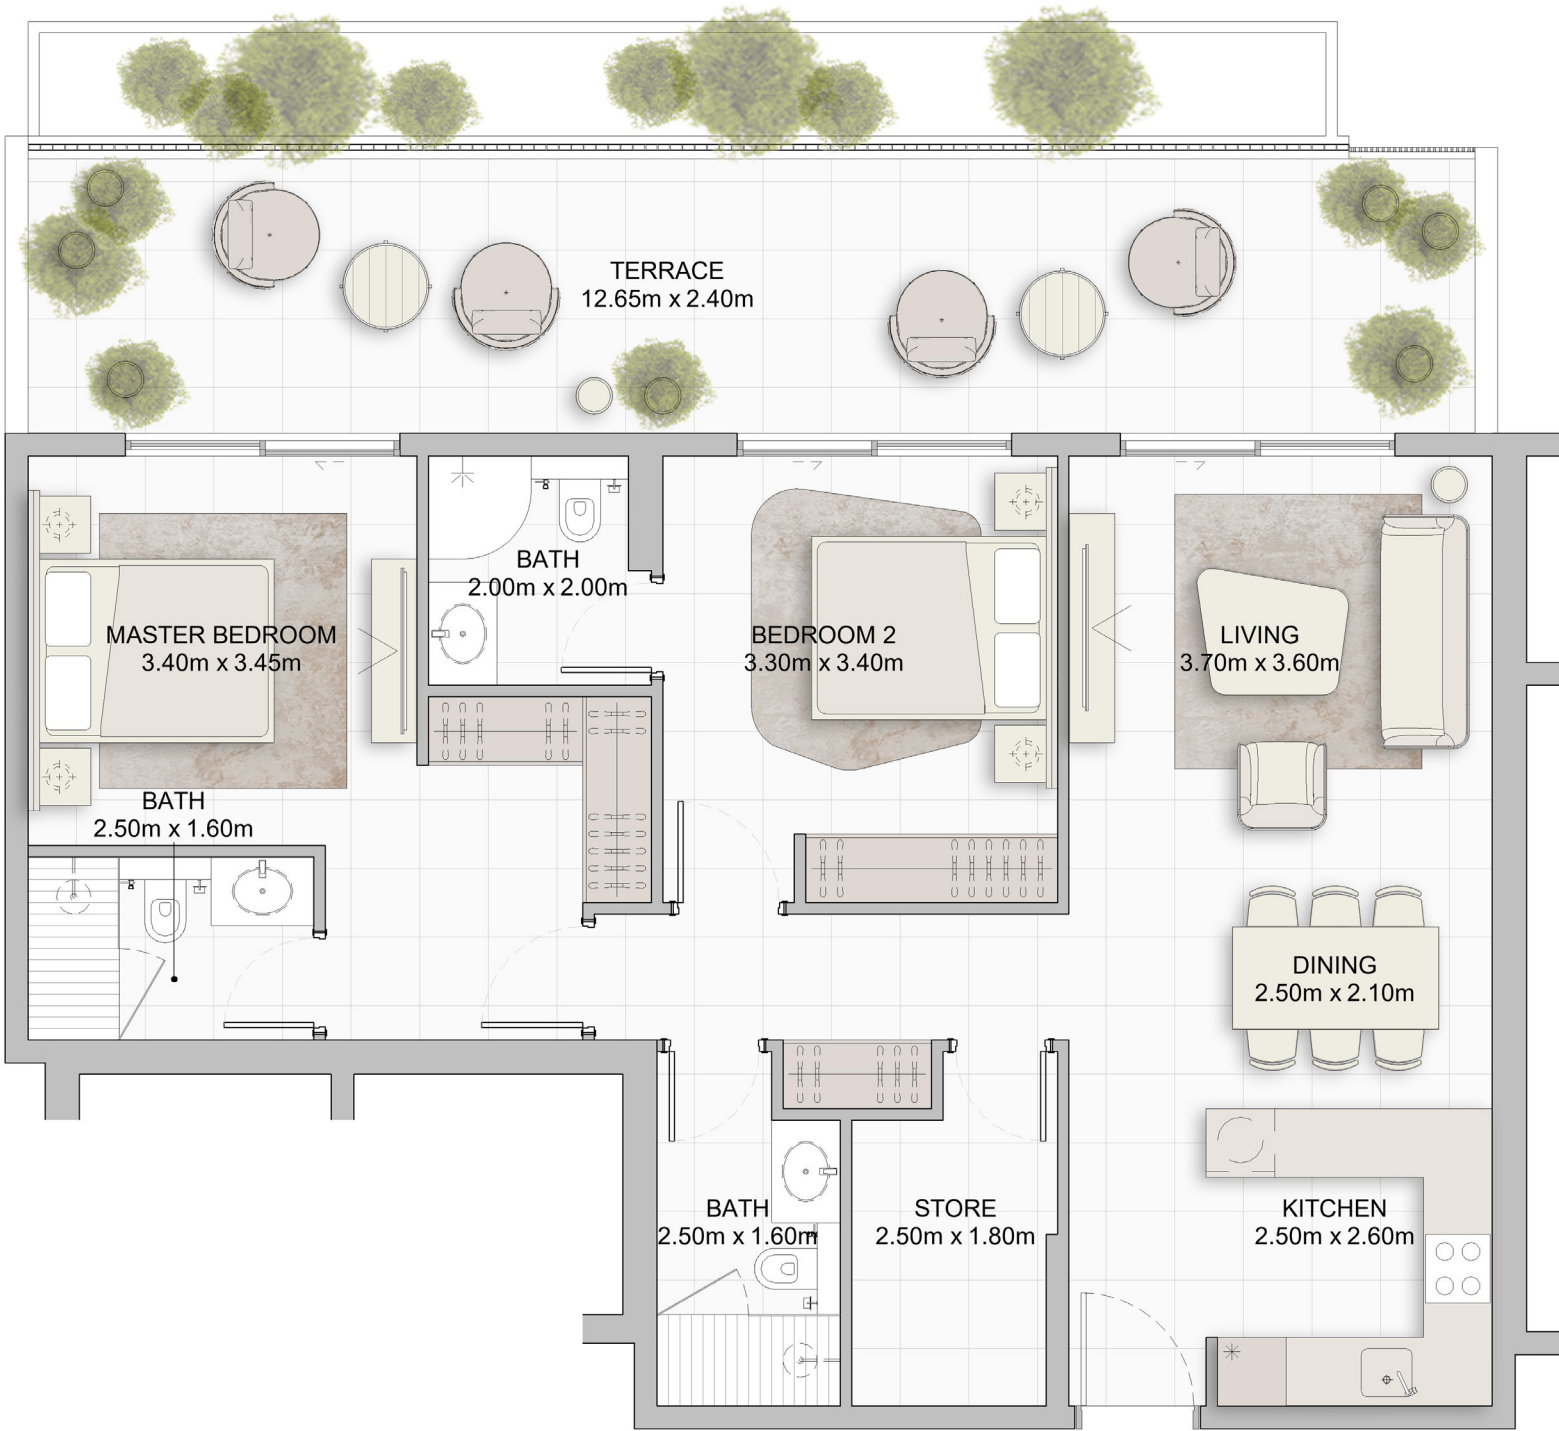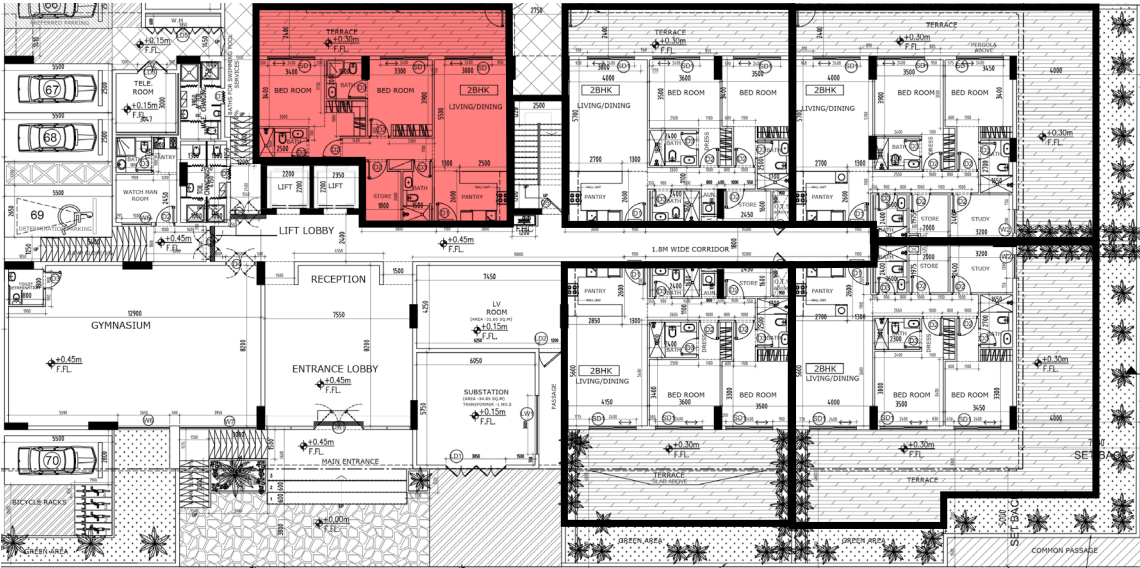

All drawings and dimensions are approximate. Drawings are not to scale and are subject to change without notice. The developer reserves the right to make revisions. The units are measured at typical floor in the building and columns may vary in size depending on the floor level. The furnishings and accessories shown are for representation only. The length and width of the Unit and balcony varies depending on which floor and which orientation the unit is located within the building to comply with the building authority regulations. Apartment unit sizes may vary. Actual unit sizes will be reflected on the Sales and Purchase Agreement.