


ROAD 30.00

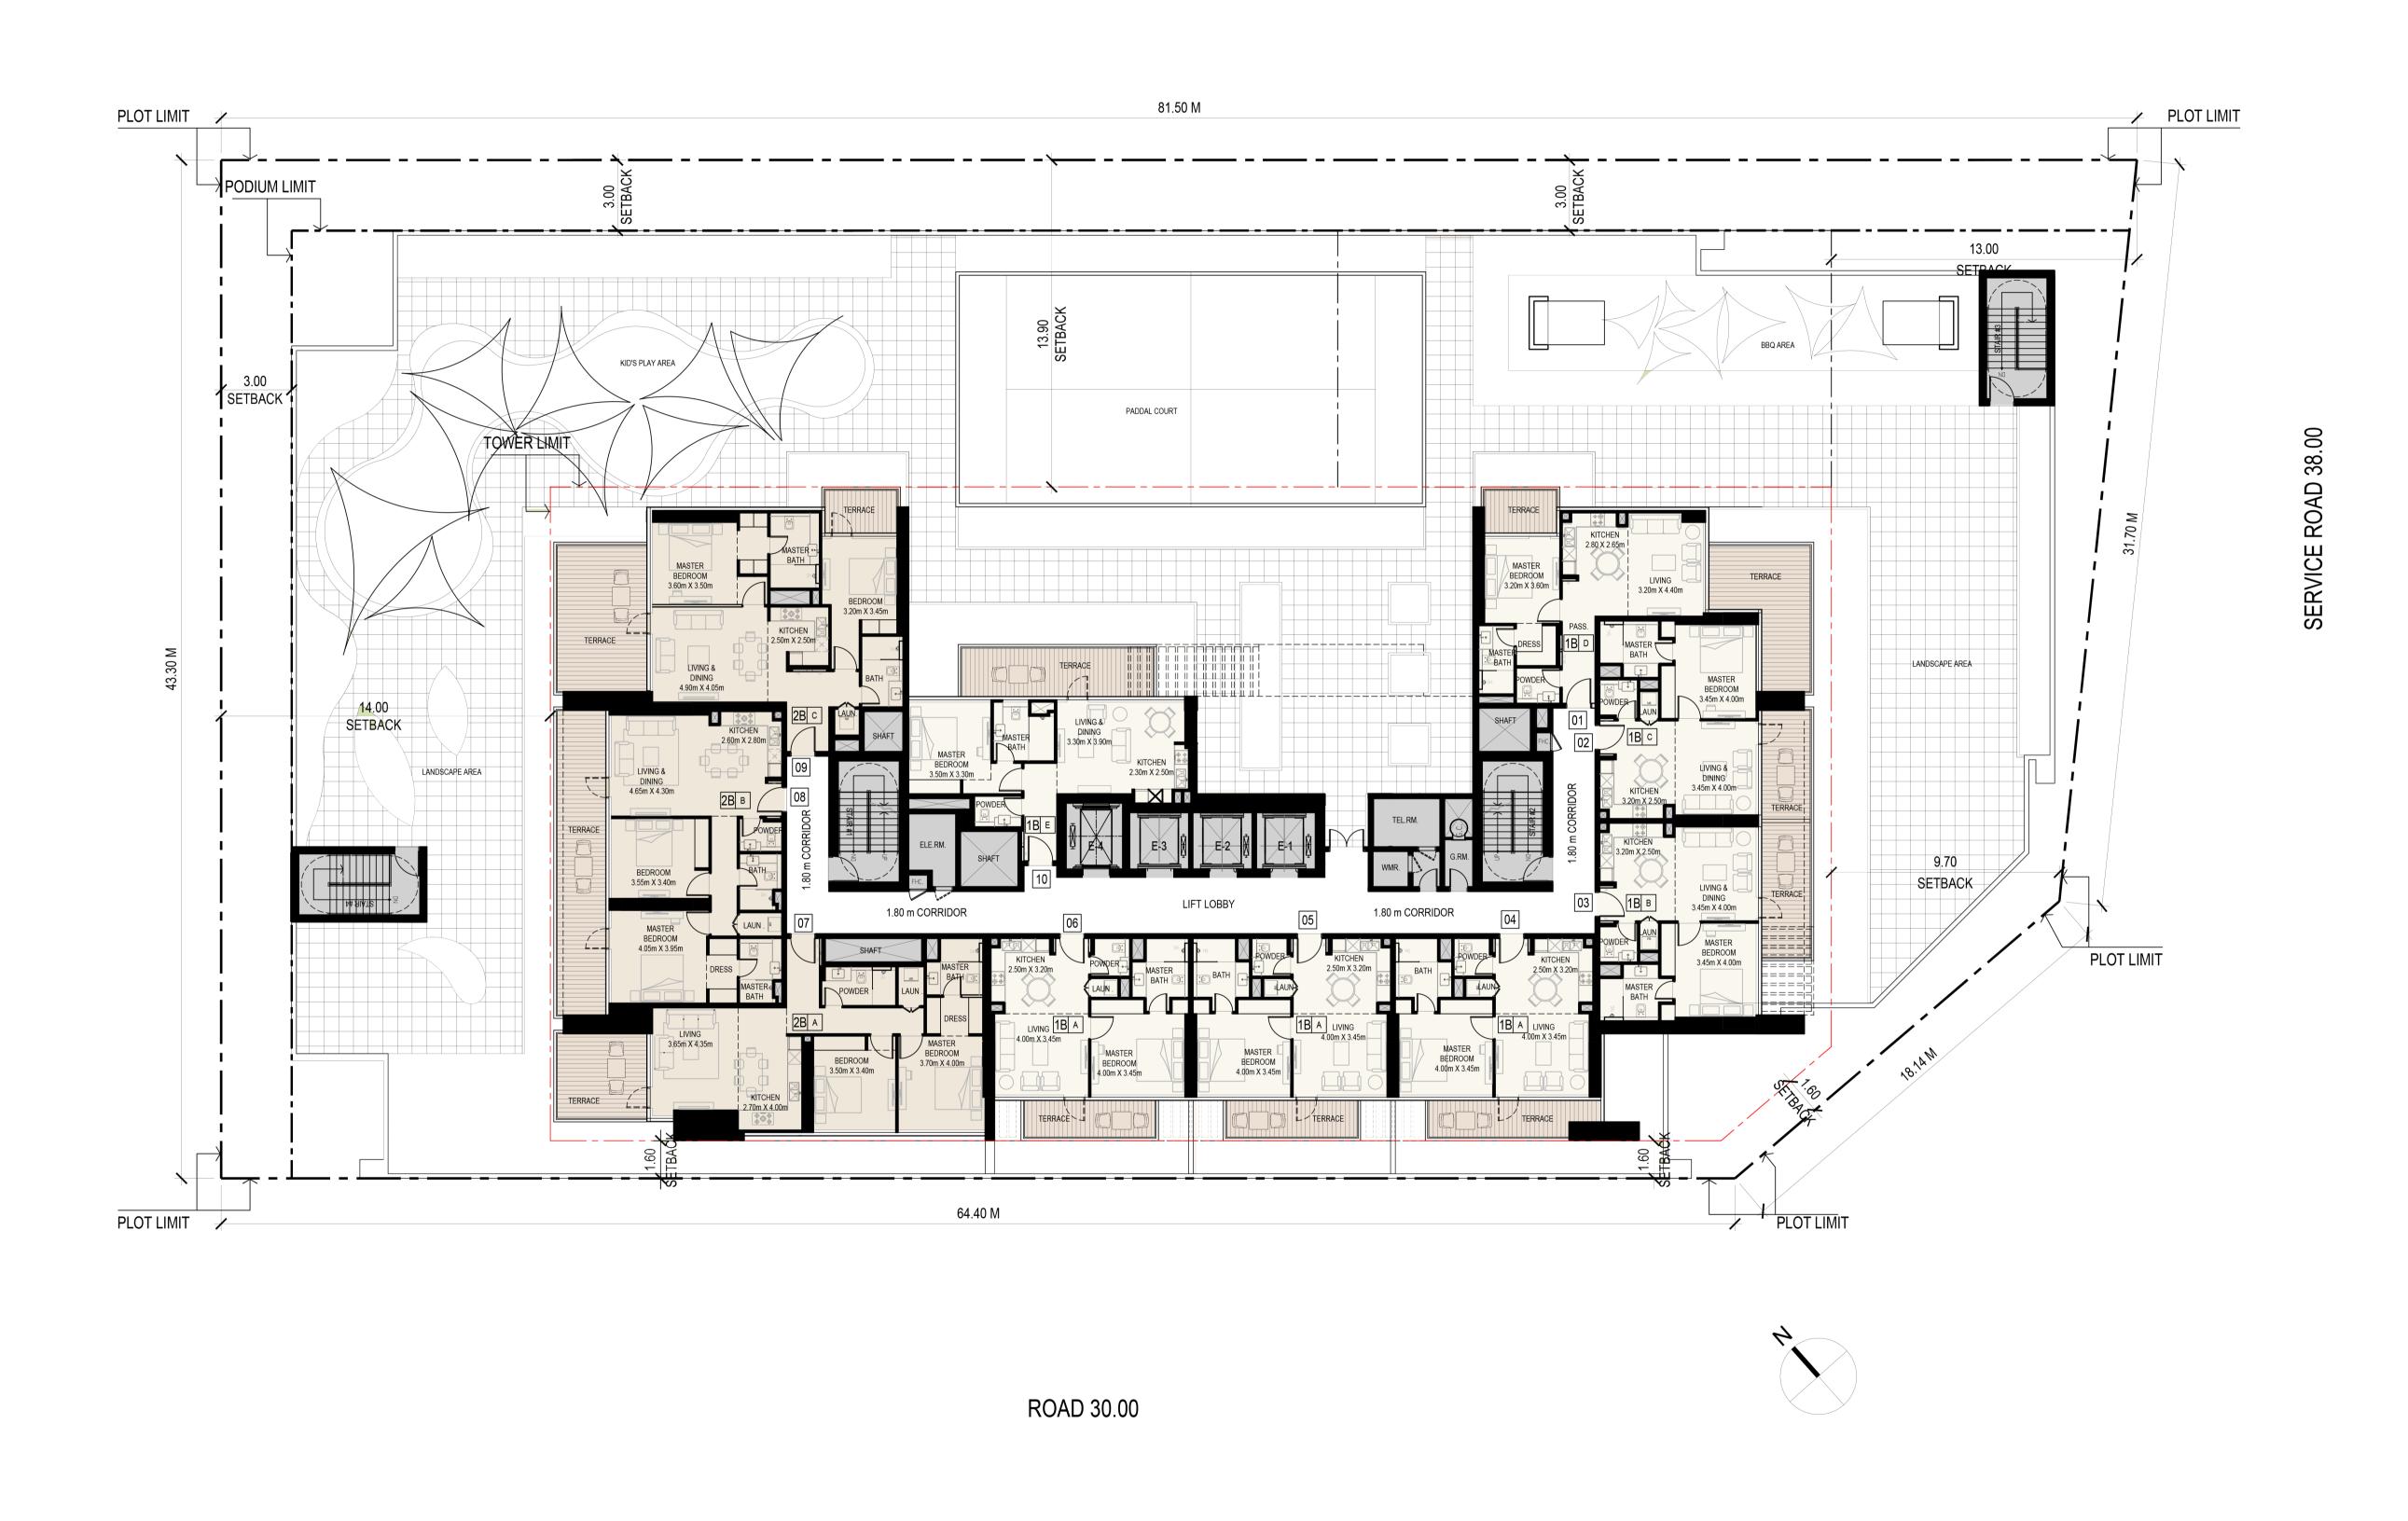

Site Location —



CONTINENTAL Concept Design

Concept Design

Project Information — Proposed Residential Building Plot No. 3920440 I G + 3P + 19 Site Location — Marsa - Dubai
 Scale —
 Date —

 1:150 @ A1
 21st October, 2022





ROAD 30.00






ROAD 30.00







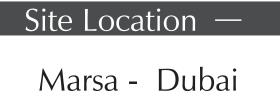

 Scale —
 Date —

 1:150 @ A1
 21st October, 2022



