


1 FLOOR

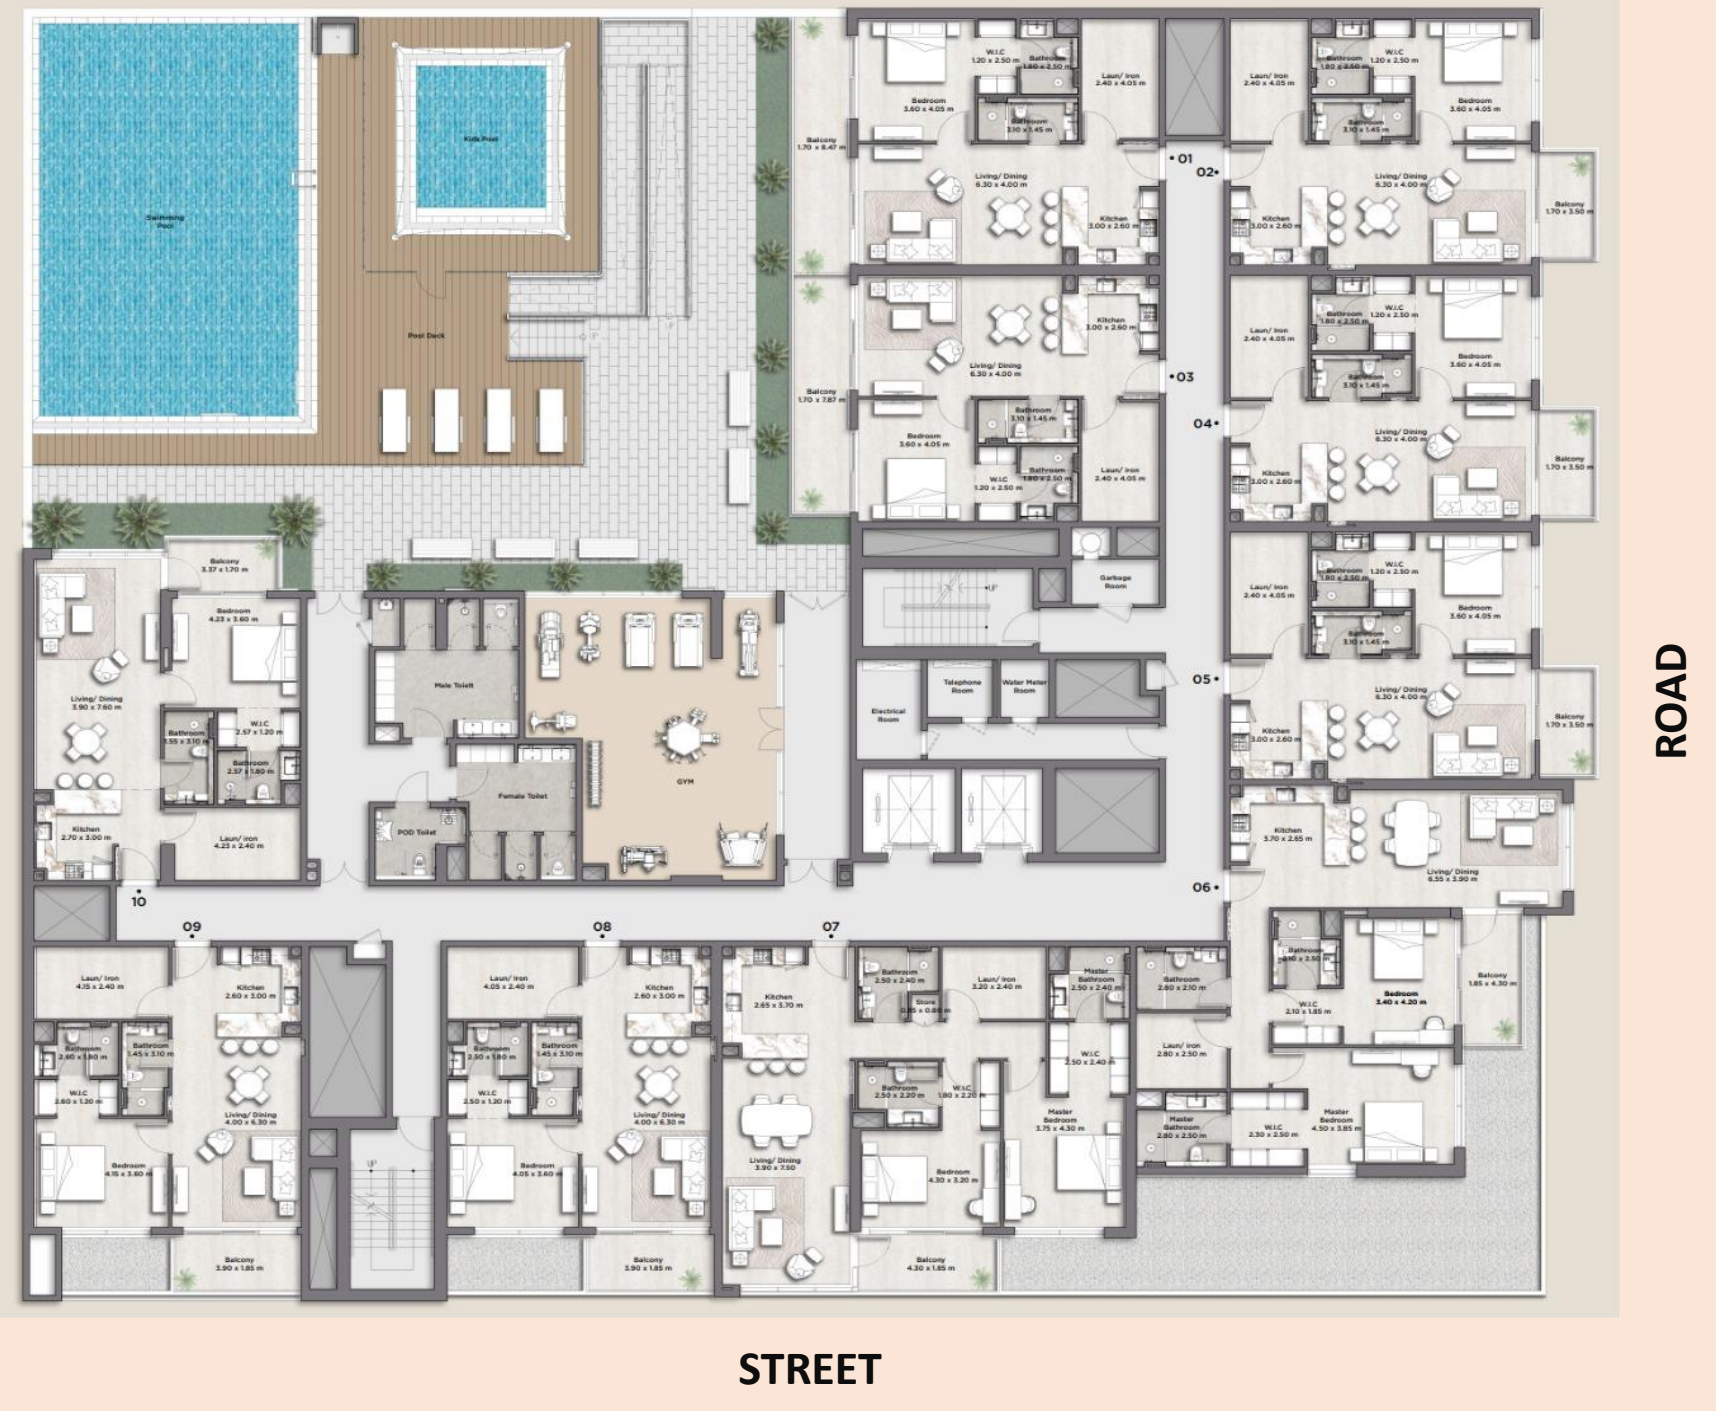

STREET

ROAD




ROAD

STREET

TYPICAL FLOOR

5TH FLOOR

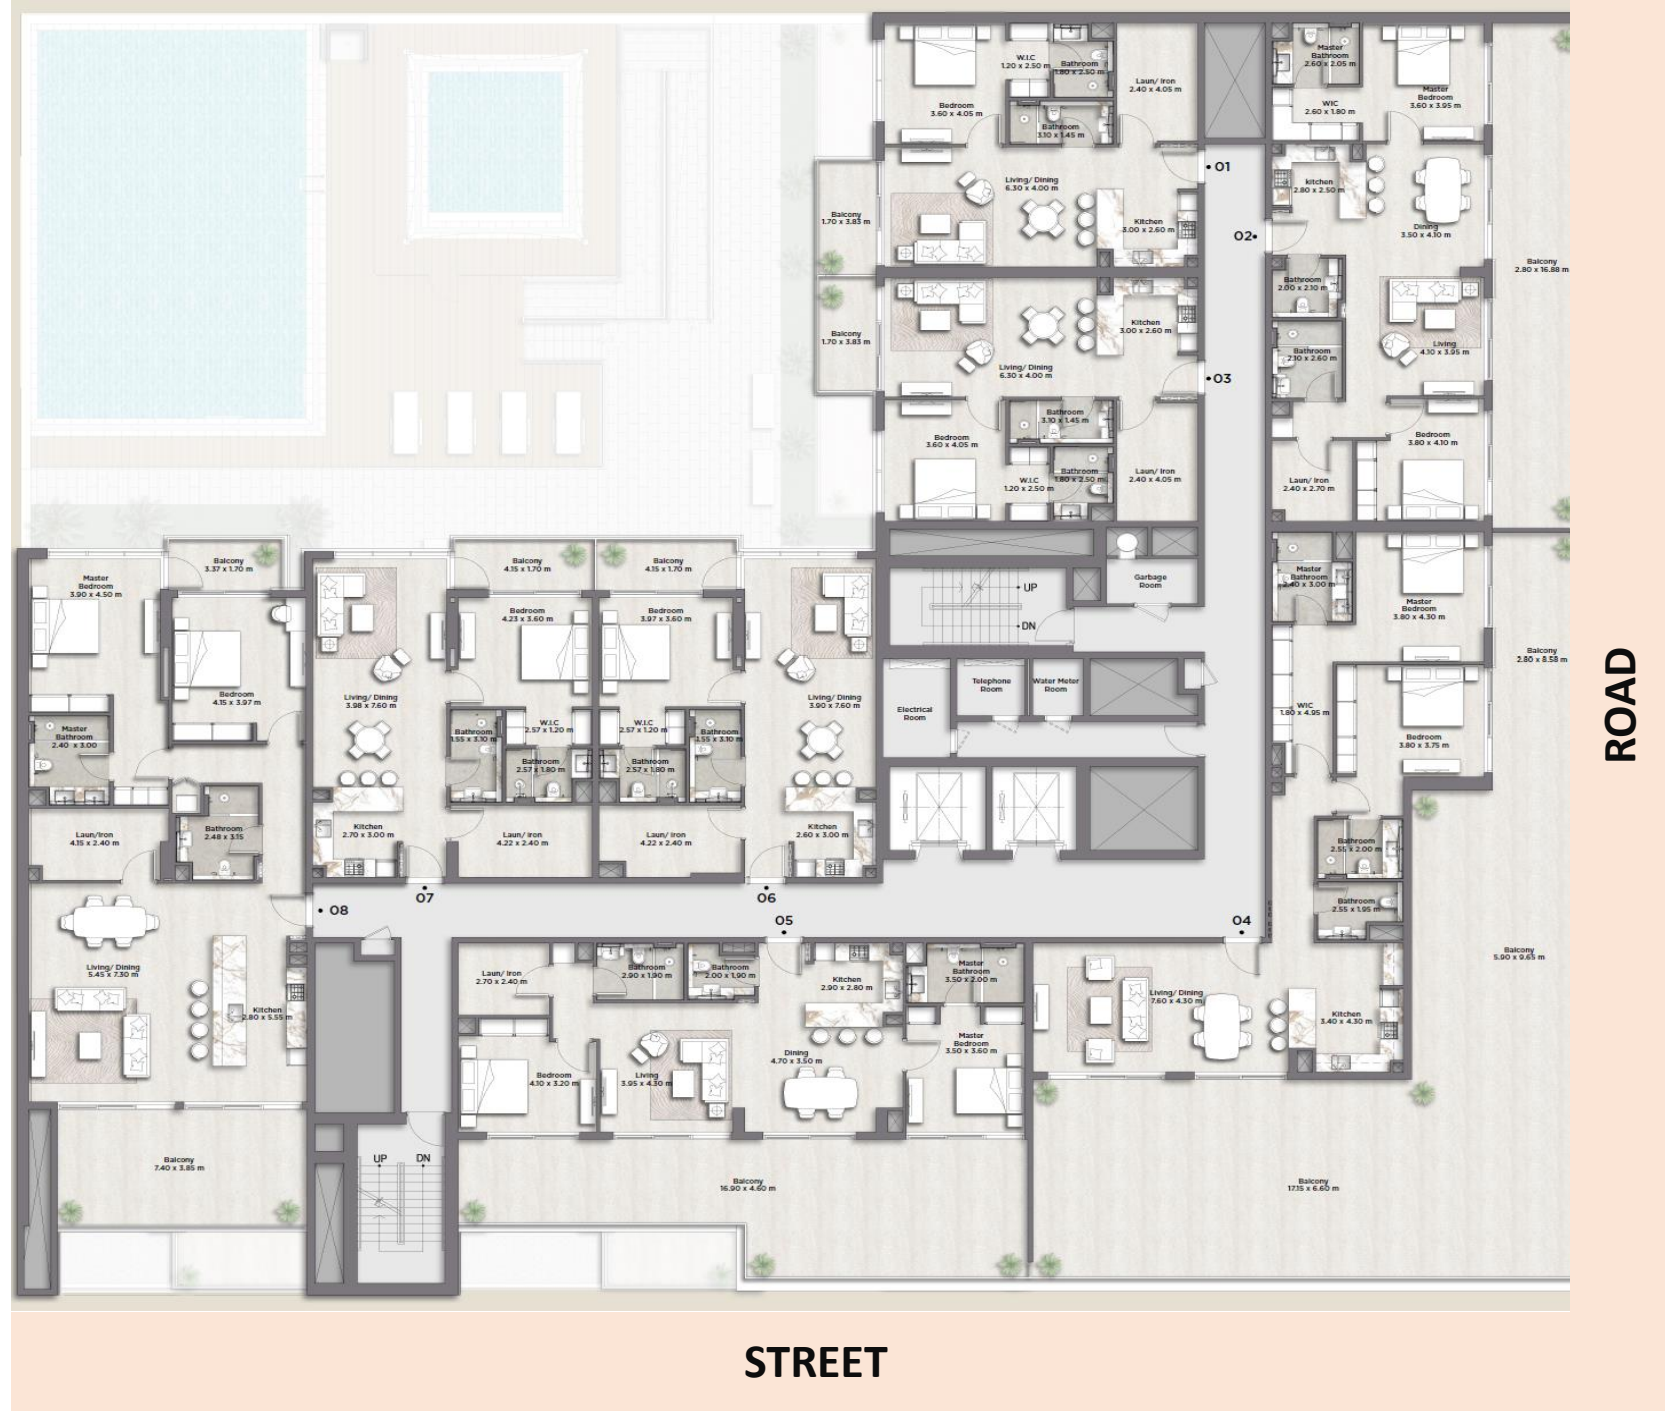


ROAD

STREET

1 BED APARTMENTS

TYPE-1B A

	SQ.METER	SQ.FEET
SUITE	80.17	863
BALCONY	7.85	84
TOTAL	88.02	947

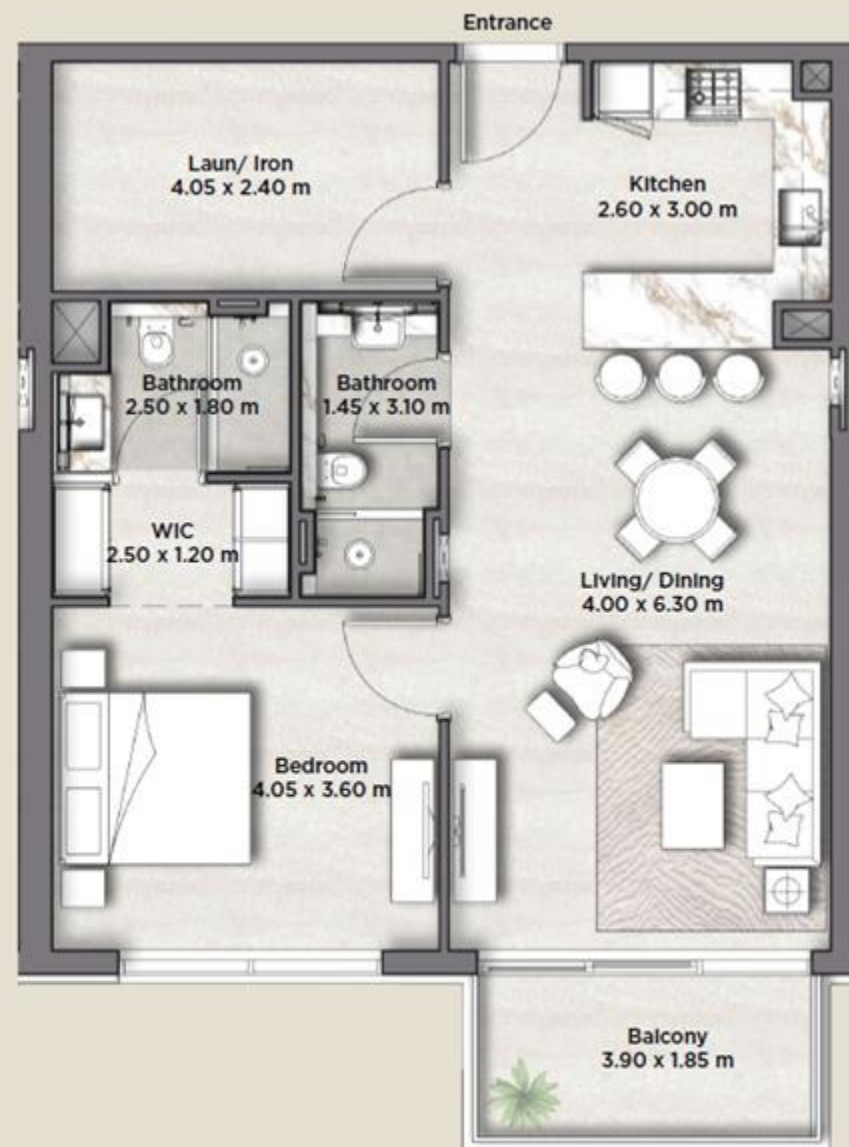


Disclaimer: (1) All materials, dimensions and drawings are approximate and for illustration purposes. (2) Information is subject to change without notice. (3) Actual suite area may vary from the stated area. (4) Suite & the balcony area may vary from floor to floor. (5) Drawings not to scale. (6) The developer reserves the right to make revisions/alteration without any liability whatsoever. (7) Apartments are sold as unfurnished apartments, without furniture, furnishings, etc.

1 BED APARTMENTS

TYPE-1B B

	SQ.METER	SQ.FEET
SUITE	86.07	926
BALCONY	7.70	83
TOTAL	93.77	1,009

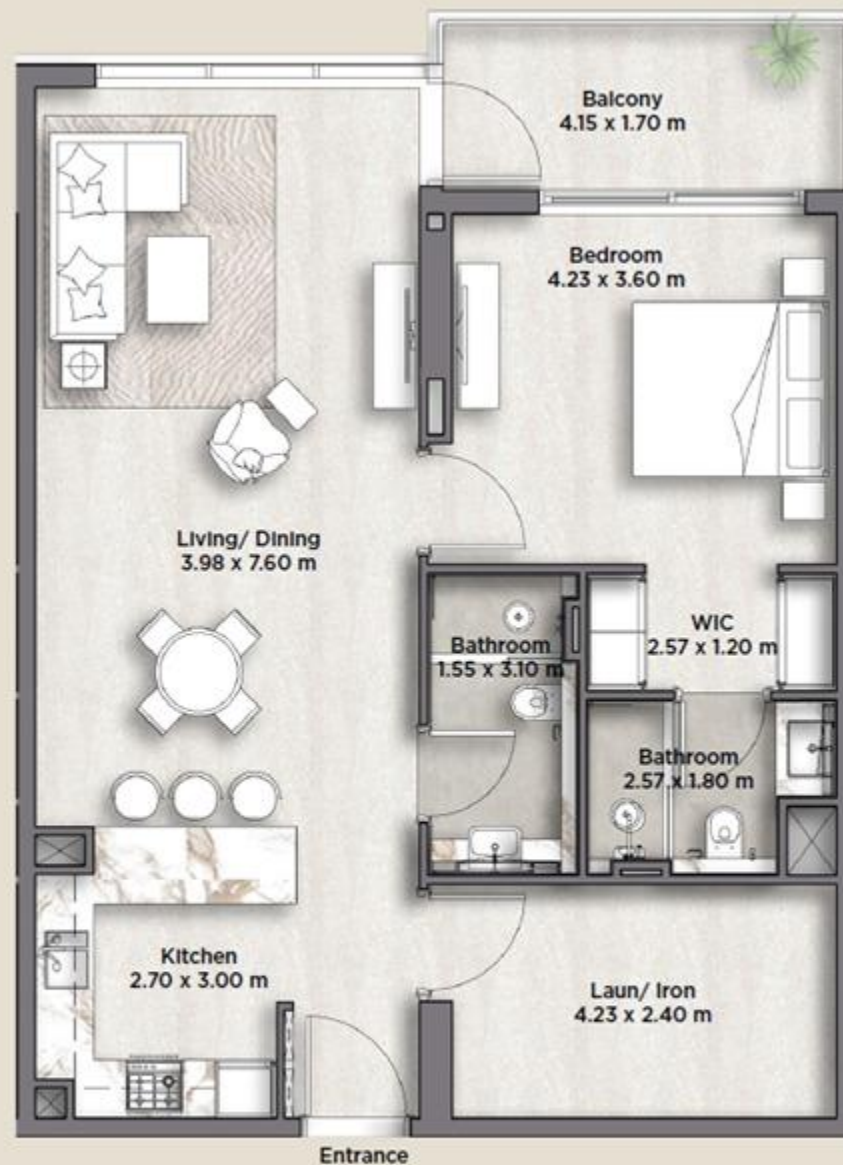


Disclaimer: (1) All materials, dimensions and drawings are approximate and for illustration purposes. (2) Information is subject to change without notice. (3) Actual suite area may vary from the stated area. (4) Suite & the balcony area may vary from floor to floor. (5) Drawings not to scale. (6) The developer reserves the right to make revisions/alteration without any liability whatsoever. (7) Apartments are sold as unfurnished apartments, without furniture, furnishings, etc.

2 BED APARTMENTS

TYPE-2B A

	SQ.METER	SQ.FEET
SUITE	129.25	1,391
BALCONY	8.43	91
TOTAL	137.68	1,482

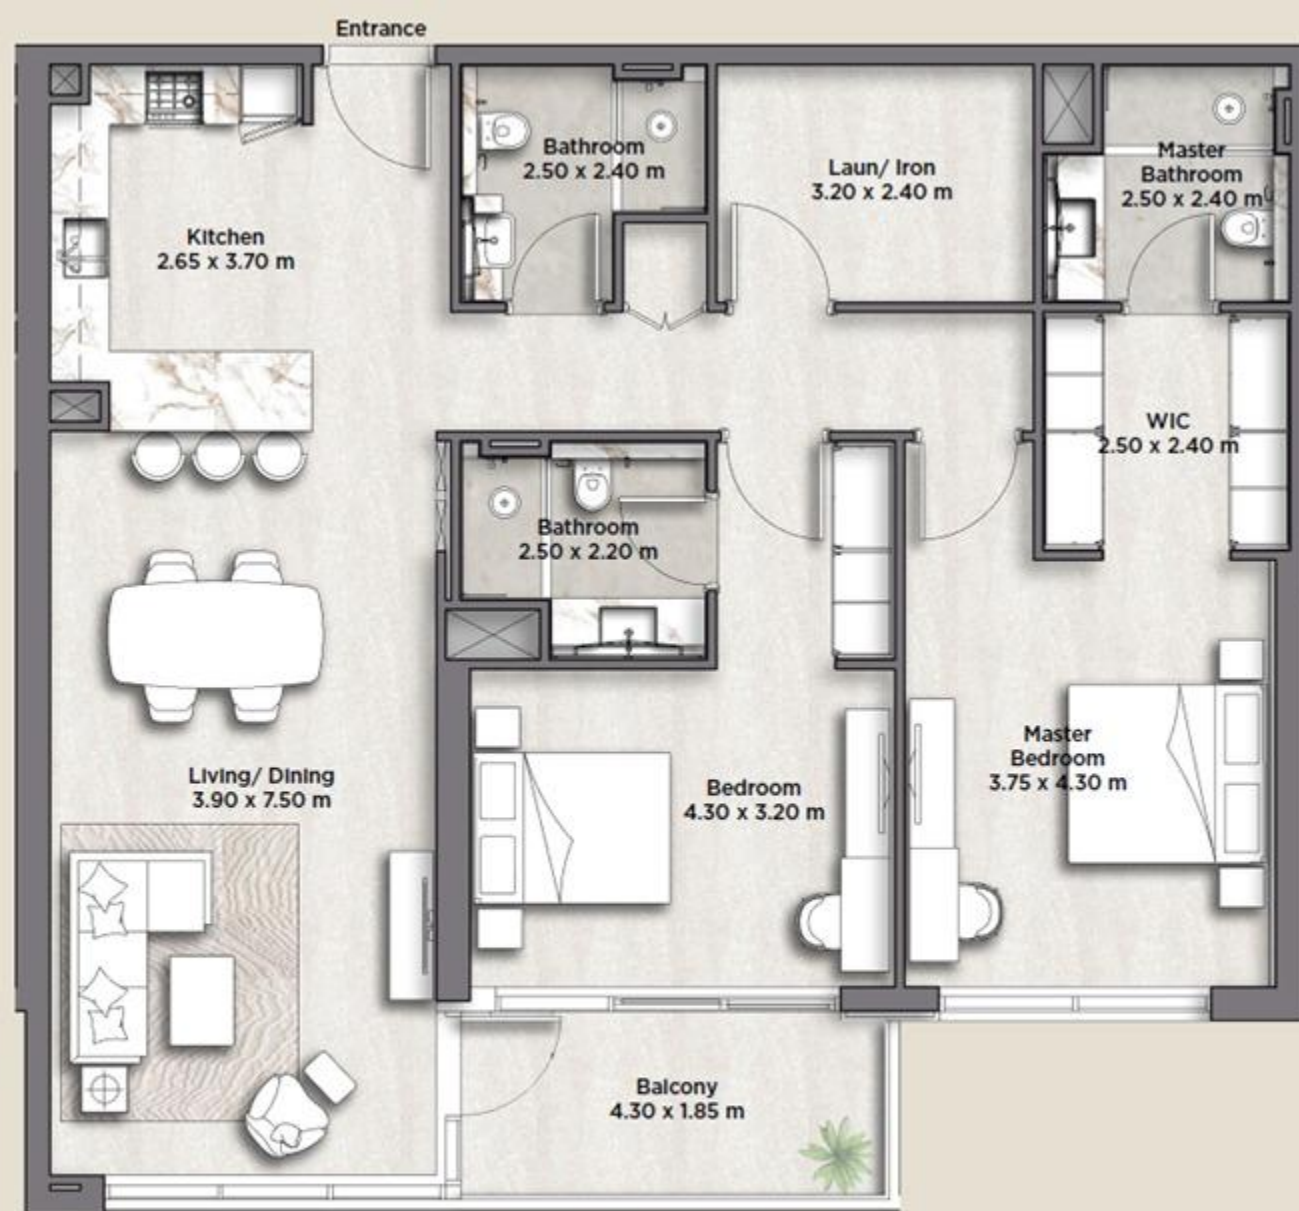

Disclaimer: (1) All materials, dimensions and drawings are approximate and for illustration purposes. (2) Information is subject to change without notice. (3) Actual suite area may vary from the stated area. (4) Suite & the balcony area may vary from floor to floor. (5) Drawings not to scale. (6) The developer reserves the right to make revisions/alteration without any liability whatsoever. (7) Apartments are sold as unfurnished apartments, without furniture, furnishings, etc.

2 BED APARTMENTS

TYPE-2B B

	SQ.METER	SQ.FEET
SUITE	127.40	1,371
BALCONY	8.43	91
TOTAL	135.83	1,462




Disclaimer: (1) All materials, dimensions and drawings are approximate and for illustration purposes. (2) Information is subject to change without notice. (3) Actual suite area may vary from the stated area. (4) Suite & the balcony area may vary from floor to floor. (5) Drawings not to scale. (6) The developer reserves the right to make revisions/alteration without any liability whatsoever. (7) Apartments are sold as unfurnished apartments, without furniture, furnishings, etc.

2 BED
APARTMENTS

TYPE-2B C

	SQ.METER	SQ.FEET
SUITE	110.01	1,184
BALCONY	49.75	536
TOTAL	159.76	1,720

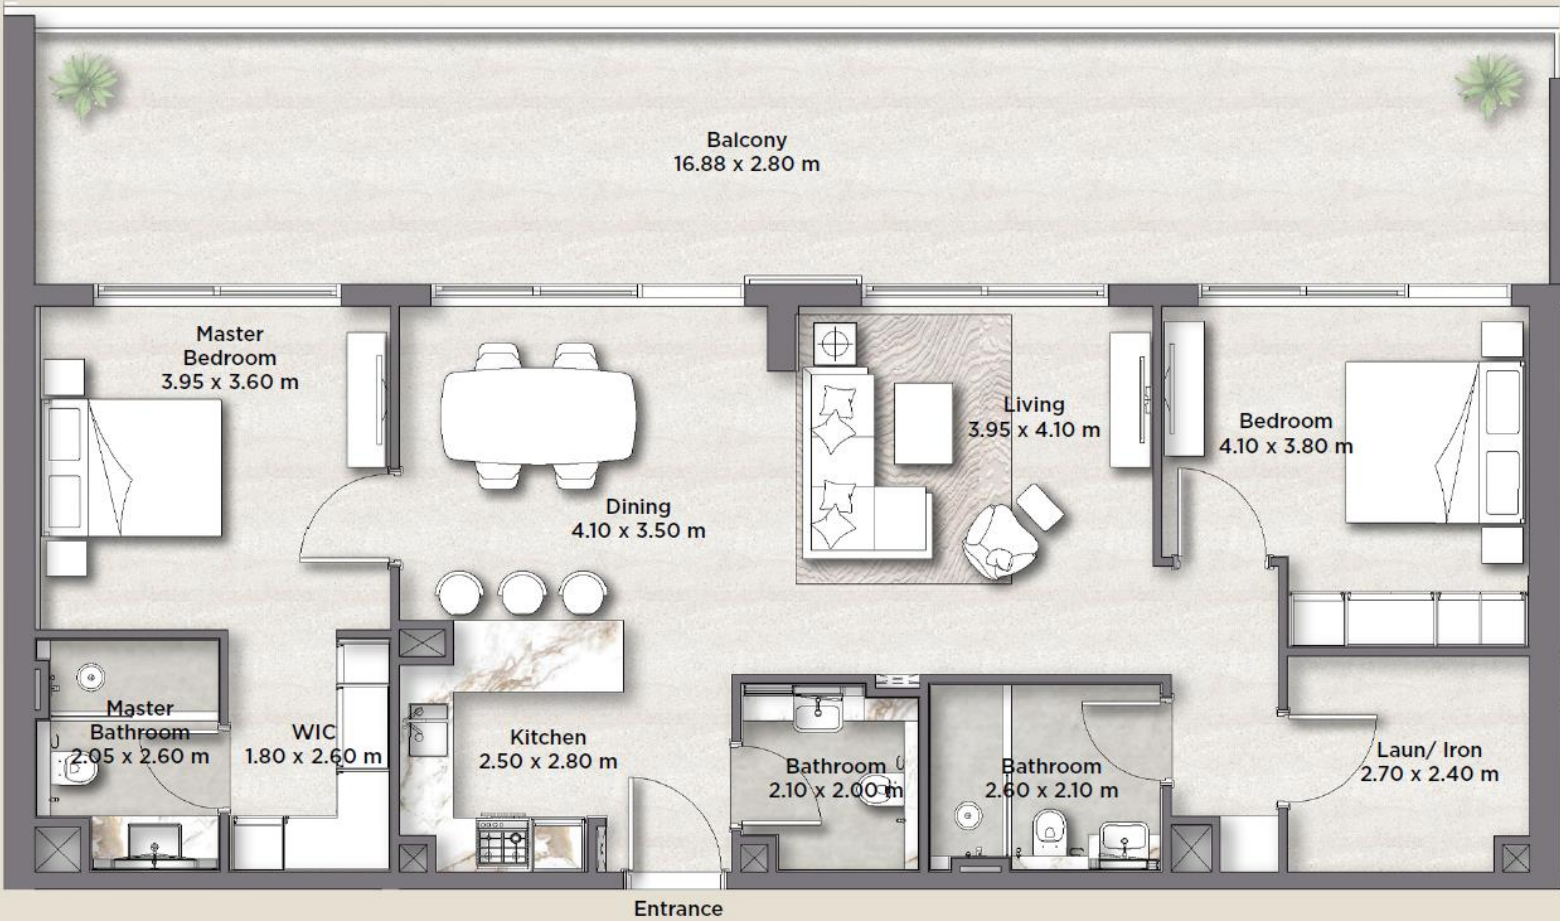

Disclaimer: (1) All materials, dimensions and drawings are approximate and for illustration purposes. (2) Information is subject to change without notice. (3) Actual suite area may vary from the stated area. (4) Suite & the balcony area may vary from floor to floor. (5) Drawings not to scale. (6) The developer reserves the right to make revisions/alteration without any liability whatsoever. (7) Apartments are sold as unfurnished apartments, without furniture, furnishings, etc.

2 BED
APARTMENTS

TYPE-2B D

	SQ.METER	SQ.FEET
SUITE	126.12	1,358
BALCONY	199.53	2,147
TOTAL	325.65	3,505



Disclaimer: (1) All materials, dimensions and drawings are approximate and for illustration purposes. (2) Information is subject to change without notice. (3) Actual suite area may vary from the stated area. (4) Suite & the balcony area may vary from floor to floor. (5) Drawings not to scale. (6) The developer reserves the right to make revisions/alteration without any liability whatsoever. (7) Apartments are sold as unfurnished apartments, without furniture, furnishings, etc.

2 BED
APARTMENTS

TYPE-2B E

	SQ.METER	SQ.FEET
SUITE	109.22	1,176
BALCONY	65.09	700
TOTAL	174.31	1,876




Disclaimer: (1) All materials, dimensions and drawings are approximate and for illustration purposes. (2) Information is subject to change without notice. (3) Actual suite area may vary from the stated area. (4) Suite & the balcony area may vary from floor to floor. (5) Drawings not to scale. (6) The developer reserves the right to make revisions/alteration without any liability whatsoever. (7) Apartments are sold as unfurnished apartments, without furniture, furnishings, etc.

2 BED APARTMENTS

TYPE-2B F

	SQ.METER	SQ.FEET
SUITE	150.35	1,618
BALCONY	36.18	390
TOTAL	186.53	2,008

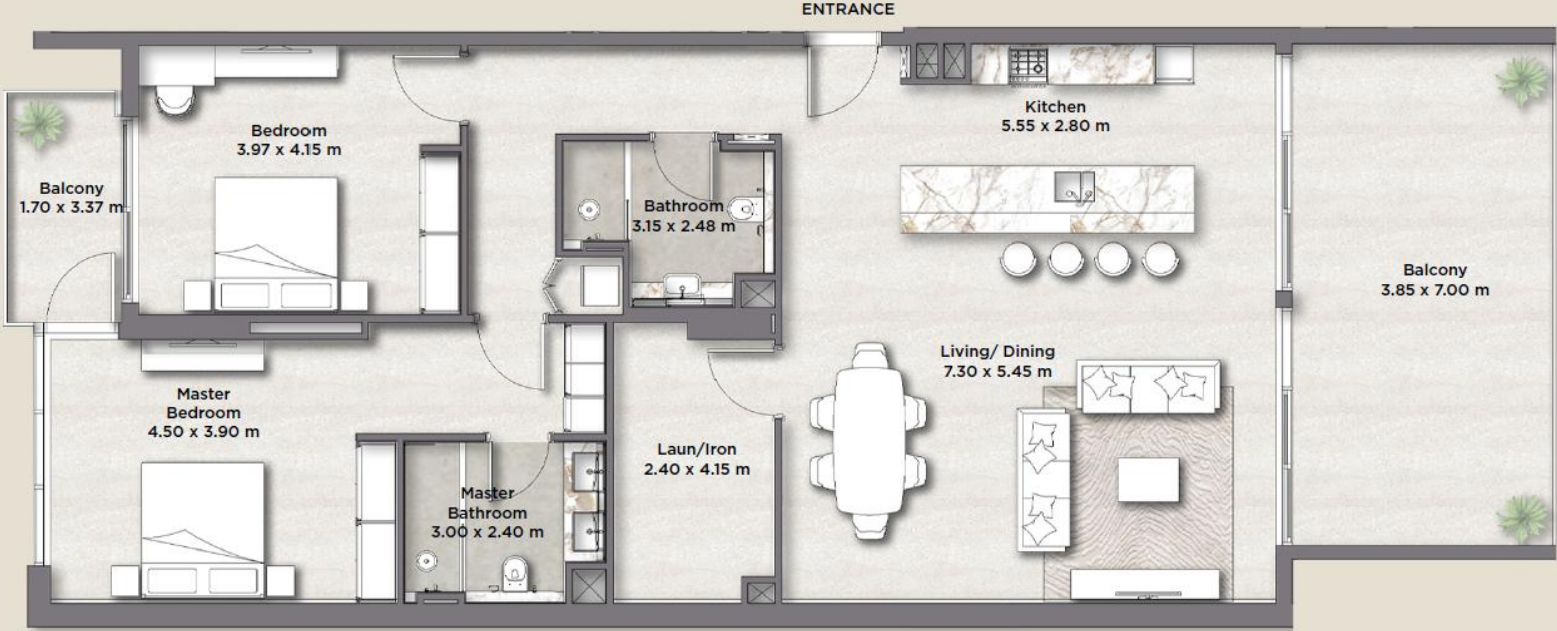

Disclaimer: (1) All materials, dimensions and drawings are approximate and for illustration purposes. (2) Information is subject to change without notice. (3) Actual suite area may vary from the stated area. (4) Suite & the balcony area may vary from floor to floor. (5) Drawings not to scale. (6) The developer reserves the right to make revisions/alteration without any liability whatsoever. (7) Apartments are sold as unfurnished apartments, without furniture, furnishings, etc.