



\*Balcony sizes vary

## 1 bedroom - Unit type A

Area	Min	Max
Suite	55.91 Sq.m / 601.81 Sq.ft	56.08 Sq.m / 603.64 Sq.ft
Balcony	5.31 Sq.m / 57.16 Sq.ft	5.34 Sq.m / 57.26 Sq.ft
Total built-up	61.23 Sq.m / 659.07 Sq.ft	61.39 Sq.m / 660.80 Sq.ft

### Disclaimer

1. All room dimensions are in metric and measured to structural elements and exclude wall finishes and construction tolerances.  
 2. All dimensions have been provided by our consultant architects. 3. All materials, dimensions, drawings features and amenities are approximate at the time of printing. 4. Actual area may vary from stated area. Drawings not to scale E&OE. The developer reserves the right to make revisions to the floor plans and any features, materials, dimensions, drawings and amenities mentioned in this brochure without notice.



\*Balcony sizes vary

## 1 bedroom - Unit type A(M)

Area	
Suite	55.90 Sq.m / 601.70 Sq.ft
Balcony	5.32 Sq.m / 57.26 Sq.ft
Total built-up	61.22 Sq.m / 658.97 Sq.ft

### Disclaimer

1. All room dimensions are in metric and measured to structural elements and exclude wall finishes and construction tolerances. 2. All dimensions have been provided by our consultant architects. 3. All materials, dimensions, drawings features and amenities are approximate at the time of printing. 4. Actual area may vary from stated area. Drawings not to scale E&OE. The developer reserves the right to make revisions to the floor plans and any features, materials, dimensions, drawings and amenities mentioned in this brochure without notice.





\*Balcony sizes vary

## 1 bedroom - Unit type A1

Area	
Suite	55.94 Sq.m / 602.13 Sq.ft
Balcony	26.33 Sq.m / 283.41 Sq.ft
Total built-up	82.27 Sq.m / 885.55 Sq.ft

### Disclaimer

1. All room dimensions are in metric and measured to structural elements and exclude wall finishes and construction tolerances.  
 2. All dimensions have been provided by our consultant architects. 3. All materials, dimensions, drawings features and amenities are approximate at the time of printing. 4. Actual area may vary from stated area. Drawings not to scale E&OE. The developer reserves the right to make revisions to the floor plans and any features, materials, dimensions, drawings and amenities mentioned in this brochure without notice.



\*Balcony sizes vary

## 1 bedroom - Unit type A1(M)

Area	
Suite	55.93 Sq.m / 602.03 Sq.ft
Balcony	26.33 Sq.m / 283.41 Sq.ft
Total built-up	82.26 Sq.m / 885.44 Sq.ft

### Disclaimer

1. All room dimensions are in metric and measured to structural elements and exclude wall finishes and construction tolerances. 2. All dimensions have been provided by our consultant architects. 3. All materials, dimensions, drawings features and amenities are approximate at the time of printing. 4. Actual area may vary from stated area. Drawings not to scale E&OE. The developer reserves the right to make revisions to the floor plans and any features, materials, dimensions, drawings and amenities mentioned in this brochure without notice.



\*Balcony sizes vary

## 1 bedroom - Unit type B

Area	Min	Max
Suite	49.86 Sq.m / 536.69 Sq.ft	55.73 Sq.m / 599.87 Sq.ft
Balcony	11.80 Sq.m / 127.01 Sq.ft	13.51 Sq.m / 145.42 Sq.ft
Total built-up	61.66 Sq.m / 663.70 Sq.ft	69.24 Sq.m / 745.29 Sq.ft

### Disclaimer

1. All room dimensions are in metric and measured to structural elements and exclude wall finishes and construction tolerances.  
 2. All dimensions have been provided by our consultant architects. 3. All materials, dimensions, drawings features and amenities are approximate at the time of printing. 4. Actual area may vary from stated area. Drawings not to scale E&OE. The developer reserves the right to make revisions to the floor plans and any features, materials, dimensions, drawings and amenities mentioned in this brochure without notice.





\*Balcony sizes vary

## 1 bedroom - Unit type B1

### Area

Suite	53.26 Sq.m / 573.29 Sq.ft
Balcony	32.53 Sq.m / 350.15 Sq.ft
Total built-up	85.79 Sq.m / 923.44 Sq.ft

### Disclaimer

1. All room dimensions are in metric and measured to structural elements and exclude wall finishes and construction tolerances.  
 2. All dimensions have been provided by our consultant architects. 3. All materials, dimensions, drawings features and amenities are approximate at the time of printing. 4. Actual area may vary from stated area. Drawings not to scale E&OE. The developer reserves the right to make revisions to the floor plans and any features, materials, dimensions, drawings and amenities mentioned in this brochure without notice.



\*Balcony sizes vary

## 1 bedroom - Unit type B2

Area	
Suite	49.90 Sq.m / 537.12 Sq.ft
Balcony	41.06 Sq.m / 441.97 Sq.ft
Total built-up	90.96 Sq.m / 979.09 Sq.ft

### Disclaimer

1. All room dimensions are in metric and measured to structural elements and exclude wall finishes and construction tolerances.  
 2. All dimensions have been provided by our consultant architects. 3. All materials, dimensions, drawings features and amenities are approximate at the time of printing. 4. Actual area may vary from stated area. Drawings not to scale E&OE. The developer reserves the right to make revisions to the floor plans and any features, materials, dimensions, drawings and amenities mentioned in this brochure without notice.



\*Balcony sizes vary

## 1 bedroom - Unit type C

Area	
Suite	56.43 Sq.m / 607.41 Sq.ft
Balcony	6.58 Sq.m / 70.83 Sq.ft
Total built-up	63.01 Sq.m / 678.23 Sq.ft

### Disclaimer

1. All room dimensions are in metric and measured to structural elements and exclude wall finishes and construction tolerances. 2. All dimensions have been provided by our consultant architects. 3. All materials, dimensions, drawings features and amenities are approximate at the time of printing. 4. Actual area may vary from stated area. Drawings not to scale E&OE. The developer reserves the right to make revisions to the floor plans and any features, materials, dimensions, drawings and amenities mentioned in this brochure without notice.





## 1 bedroom - Unit type C(M)

### Area

Suite	52.14 Sq.m / 561.23 Sq.ft
Balcony	6.40 Sq.m / 68.89 Sq.ft
Total built-up	58.54 Sq.m / 630.12 Sq.ft

### Disclaimer

1. All room dimensions are in metric and measured to structural elements and exclude wall finishes and construction tolerances.  
 2. All dimensions have been provided by our consultant architects. 3. All materials, dimensions, drawings features and amenities are approximate at the time of printing. 4. Actual area may vary from stated area. Drawings not to scale E&OE. The developer reserves the right to make revisions to the floor plans and any features, materials, dimensions, drawings and amenities mentioned in this brochure without notice.



## 1 bedroom - Unit type D

### Area

Suite	55.57 Sq.m / 598.15 Sq.ft
Balcony	6.32 Sq.m / 68.03 Sq.ft
Total built-up	61.89 Sq.m / 666.18 Sq.ft

### Disclaimer

1. All room dimensions are in metric and measured to structural elements and exclude wall finishes and construction tolerances. 2. All dimensions have been provided by our consultant architects. 3. All materials, dimensions, drawings features and amenities are approximate at the time of printing. 4. Actual area may vary from stated area. Drawings not to scale E&OE. The developer reserves the right to make revisions to the floor plans and any features, materials, dimensions, drawings and amenities mentioned in this brochure without notice.



\*Balcony sizes vary

## 2 bedroom - Unit type A

Area	Min	Max
Suite	86.81 Sq.m / 934.42 Sq.ft	88.63 Sq.m / 954.01 Sq.ft
Balcony	7.48 Sq.m / 80.51 Sq.ft	7.49 Sq.m / 80.62 Sq.ft
Total built-up	94.29 Sq.m / 1014.93 Sq.ft	96.12 Sq.m / 1034.63 Sq.ft

### Disclaimer

1. All room dimensions are in metric and measured to structural elements and exclude wall finishes and construction tolerances.  
 2. All dimensions have been provided by our consultant architects. 3. All materials, dimensions, drawings features and amenities are approximate at the time of printing. 4. Actual area may vary from stated area. Drawings not to scale E&OE. The developer reserves the right to make revisions to the floor plans and any features, materials, dimensions, drawings and amenities mentioned in this brochure without notice.



\*Balcony sizes vary

## 2 bedroom - Unit type A(M)

Area	Min	Max
Suite	83.18 Sq.m / 895.34 Sq.ft	83.88 Sq.m / 902.88 Sq.ft
Balcony	7.49 Sq.m / 80.62 Sq.ft	7.49 Sq.m / 80.62 Sq.ft
Total built-up	90.67 Sq.m / 975.96 Sq.ft	91.37 Sq.m / 983.50 Sq.ft

### Disclaimer

1. All room dimensions are in metric and measured to structural elements and exclude wall finishes and construction tolerances.  
 2. All dimensions have been provided by our consultant architects. 3. All materials, dimensions, drawings features and amenities are approximate at the time of printing. 4. Actual area may vary from stated area. Drawings not to scale E&OE. The developer reserves the right to make revisions to the floor plans and any features, materials, dimensions, drawings and amenities mentioned in this brochure without notice.






\*Balcony sizes vary

## 2 bedroom - Unit type A1

Area	
Suite	86.81 Sq.m / 934.42 Sq.ft
Balcony	17.62 Sq.m / 189.66 Sq.ft
Total built-up	104.43 Sq.m / 1124.08 Sq.ft

### Disclaimer

1. All room dimensions are in metric and measured to structural elements and exclude wall finishes and construction tolerances.  
 2. All dimensions have been provided by our consultant architects. 3. All materials, dimensions, drawings features and amenities are approximate at the time of printing. 4. Actual area may vary from stated area. Drawings not to scale E&OE. The developer reserves the right to make revisions to the floor plans and any features, materials, dimensions, drawings and amenities mentioned in this brochure without notice.

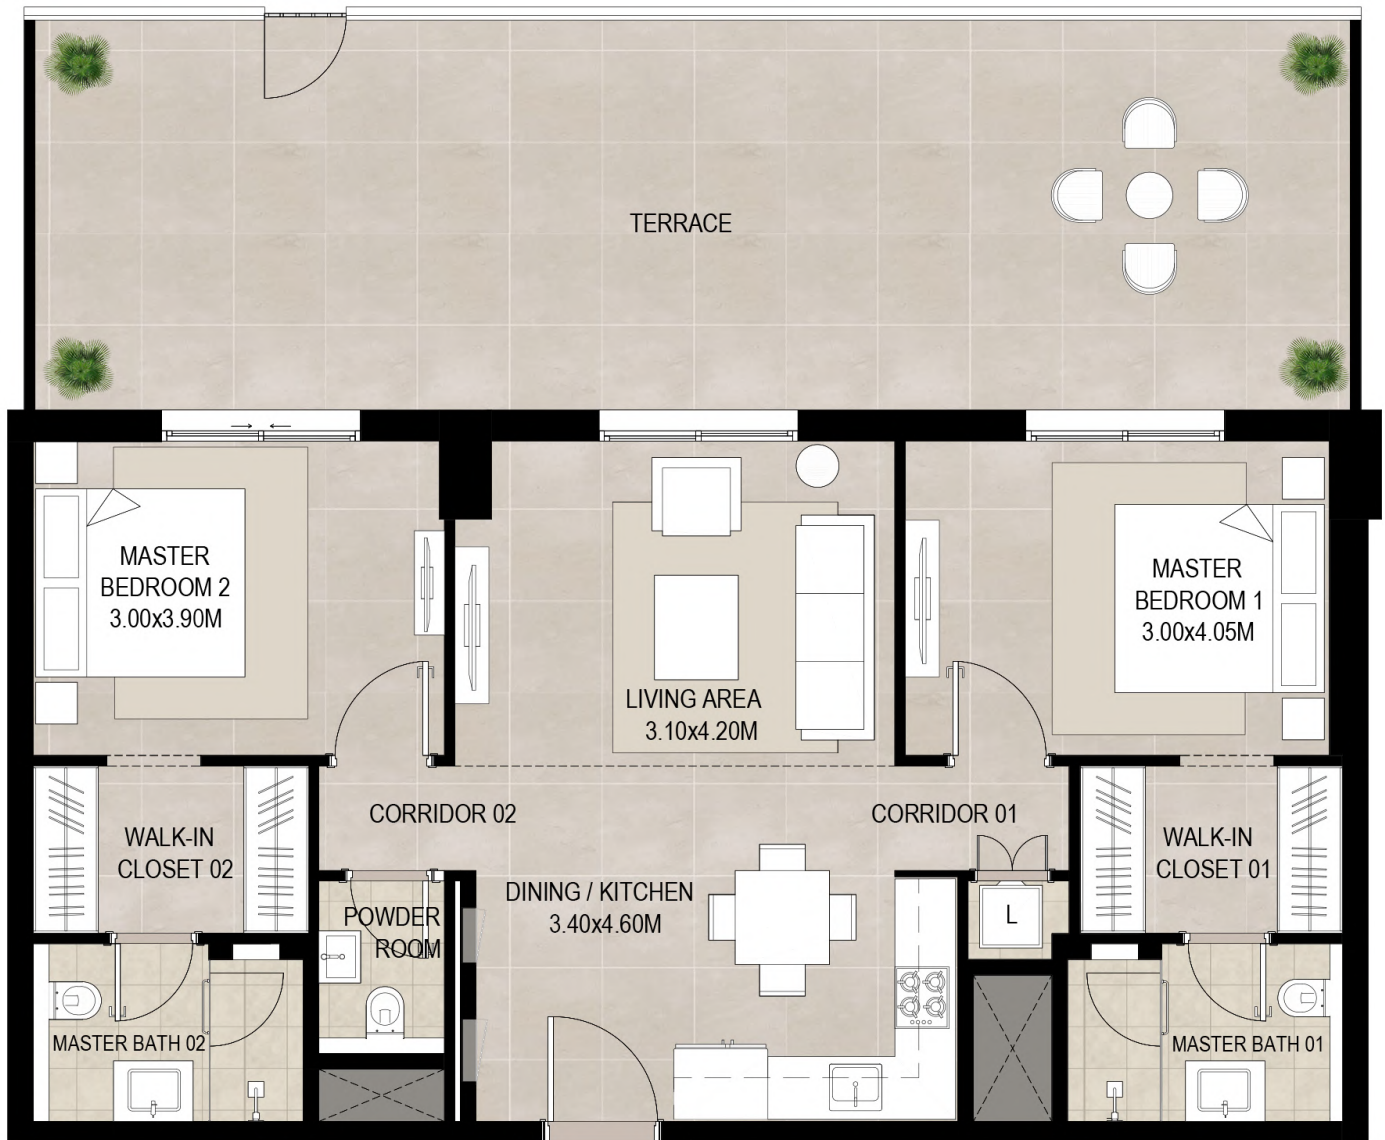

\*Balcony sizes vary

## 2 bedroom - Unit type A1(M)


### Area

Suite	83.18 Sq.m / 895.34 Sq.ft
Balcony	50.01 Sq.m / 538.30 Sq.ft
Total built-up	133.19 Sq.m / 1433.65 Sq.ft

### Disclaimer

1. All room dimensions are in metric and measured to structural elements and exclude wall finishes and construction tolerances.  
 2. All dimensions have been provided by our consultant architects. 3. All materials, dimensions, drawings features and amenities are approximate at the time of printing. 4. Actual area may vary from stated area. Drawings not to scale E&OE. The developer reserves the right to make revisions to the floor plans and any features, materials, dimensions, drawings and amenities mentioned in this brochure without notice.



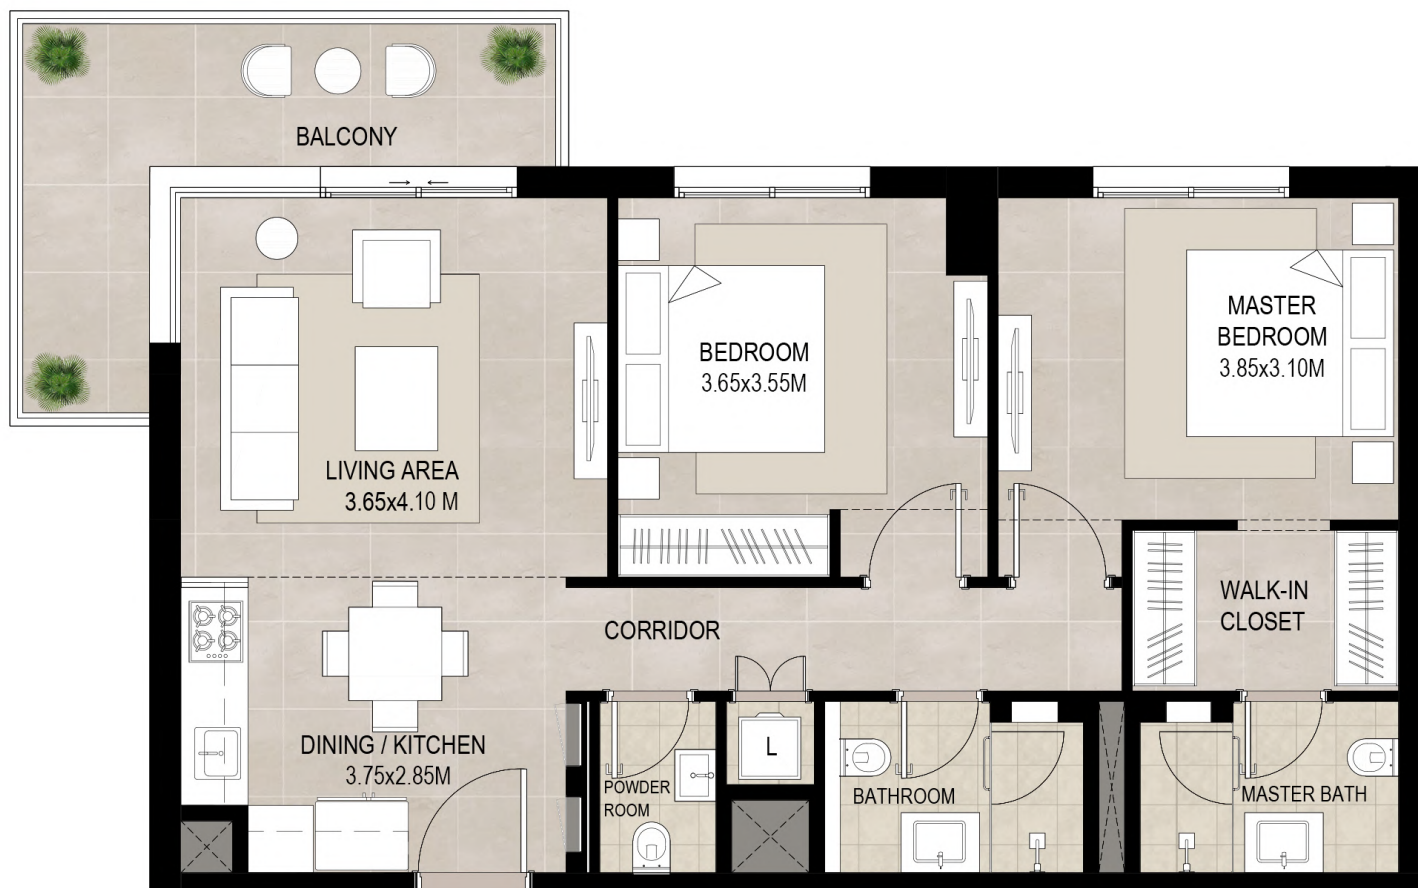

\*Balcony sizes vary

## 2 bedroom - Unit type B

Area	Min	Max
Suite	78.43 Sq.m / 844.21 Sq.ft	78.47 Sq.m / 844.64 Sq.ft
Balcony	11.78 Sq.m / 126.80 Sq.ft	11.81 Sq.m / 127.12 Sq.ft
Total built-up	90.24 Sq.m / 971.34 Sq.ft	90.25 Sq.m / 971.44 Sq.ft

### Disclaimer

1. All room dimensions are in metric and measured to structural elements and exclude wall finishes and construction tolerances.  
 2. All dimensions have been provided by our consultant architects. 3. All materials, dimensions, drawings features and amenities are approximate at the time of printing. 4. Actual area may vary from stated area. Drawings not to scale E&OE. The developer reserves the right to make revisions to the floor plans and any features, materials, dimensions, drawings and amenities mentioned in this brochure without notice.



\*Balcony sizes vary

## 2 bedroom - Unit type B1

### Area

Suite	78.51 Sq.m / 845.07 Sq.ft
Balcony	79.13 Sq.m / 851.75 Sq.ft
Total built-up	157.64 Sq.m / 1696.82 Sq.ft

### Disclaimer

1. All room dimensions are in metric and measured to structural elements and exclude wall finishes and construction tolerances.  
 2. All dimensions have been provided by our consultant architects. 3. All materials, dimensions, drawings features and amenities are approximate at the time of printing. 4. Actual area may vary from stated area. Drawings not to scale E&OE. The developer reserves the right to make revisions to the floor plans and any features, materials, dimensions, drawings and amenities mentioned in this brochure without notice.



\*Balcony sizes vary

## 2 bedroom - Unit type C

Area	
Suite	85.68 Sq.m / 922.25 Sq.ft
Balcony	7.49 Sq.m / 80.62 Sq.ft
Total built-up	93.17 Sq.m / 1002.87 Sq.ft

### Disclaimer

1. All room dimensions are in metric and measured to structural elements and exclude wall finishes and construction tolerances.  
 2. All dimensions have been provided by our consultant architects. 3. All materials, dimensions, drawings features and amenities are approximate at the time of printing. 4. Actual area may vary from stated area. Drawings not to scale E&OE. The developer reserves the right to make revisions to the floor plans and any features, materials, dimensions, drawings and amenities mentioned in this brochure without notice.





\*Balcony sizes vary

## 2 bedroom - Unit type D

Area	Min	Max
Suite	85.72 Sq.m / 922.68 Sq.ft	85.81 Sq.m / 923.65 Sq.ft
Balcony	7.49 Sq.m / 80.62 Sq.ft	7.61 Sq.m / 81.91 Sq.ft
Total built-up	93.30 Sq.m / 1004.27 Sq.ft	93.33 Sq.m / 1004.60 Sq.ft

### Disclaimer

1. All room dimensions are in metric and measured to structural elements and exclude wall finishes and construction tolerances.  
 2. All dimensions have been provided by our consultant architects. 3. All materials, dimensions, drawings features and amenities are approximate at the time of printing. 4. Actual area may vary from stated area. Drawings not to scale E&OE. The developer reserves the right to make revisions to the floor plans and any features, materials, dimensions, drawings and amenities mentioned in this brochure without notice.



\*Balcony sizes vary

## 2 bedroom - Unit type D1

Area	
Suite	85.84 Sq.m / 923.97 Sq.ft
Balcony	32.57 Sq.m / 350.58 Sq.ft
Total built-up	118.41 Sq.m / 1274.55 Sq.ft

### Disclaimer

1. All room dimensions are in metric and measured to structural elements and exclude wall finishes and construction tolerances.  
 2. All dimensions have been provided by our consultant architects. 3. All materials, dimensions, drawings features and amenities are approximate at the time of printing. 4. Actual area may vary from stated area. Drawings not to scale E&OE. The developer reserves the right to make revisions to the floor plans and any features, materials, dimensions, drawings and amenities mentioned in this brochure without notice.



\*Balcony sizes vary

## 2 bedroom - Unit type E

Area	Min	Max
Suite	80.17 Sq.m / 862.94 Sq.ft	80.21 Sq.m / 863.37 Sq.ft
Balcony	14.62 Sq.m / 157.37 Sq.ft	14.64 Sq.m / 157.58 Sq.ft
Total built-up	94.81 Sq.m / 1020.53 Sq.ft	94.83 Sq.m / 1020.74 Sq.ft

### Disclaimer

1. All room dimensions are in metric and measured to structural elements and exclude wall finishes and construction tolerances.  
 2. All dimensions have been provided by our consultant architects. 3. All materials, dimensions, drawings features and amenities are approximate at the time of printing. 4. Actual area may vary from stated area. Drawings not to scale E&OE. The developer reserves the right to make revisions to the floor plans and any features, materials, dimensions, drawings and amenities mentioned in this brochure without notice.





\*Balcony sizes vary

## 2 bedroom - Unit type E(M)

Area	
Suite	76.09 Sq.m / 819.03 Sq.ft
Balcony	15.75 Sq.m / 169.53 Sq.ft
Total built-up	91.84 Sq.m / 988.56 Sq.ft

### Disclaimer

1. All room dimensions are in metric and measured to structural elements and exclude wall finishes and construction tolerances.  
 2. All dimensions have been provided by our consultant architects. 3. All materials, dimensions, drawings features and amenities are approximate at the time of printing. 4. Actual area may vary from stated area. Drawings not to scale E&OE. The developer reserves the right to make revisions to the floor plans and any features, materials, dimensions, drawings and amenities mentioned in this brochure without notice.



## 2 bedroom - Unit type E1

Area	Min
Suite	80.22 Sq.m / 863.48 Sq.ft
Balcony	61.90 Sq.m / 666.29 Sq.ft
Total built-up	142.12 Sq.m / 1529.77 Sq.ft

### Disclaimer

1. All room dimensions are in metric and measured to structural elements and exclude wall finishes and construction tolerances.  
 2. All dimensions have been provided by our consultant architects. 3. All materials, dimensions, drawings features and amenities are approximate at the time of printing. 4. Actual area may vary from stated area. Drawings not to scale E&OE. The developer reserves the right to make revisions to the floor plans and any features, materials, dimensions, drawings and amenities mentioned in this brochure without notice.



\*Balcony sizes vary

## 2 bedroom - Unit type F

Area	Min	Max
Suite	82.40 Sq.m / 886.95 Sq.ft	82.42 Sq.m / 887.16 Sq.ft
Balcony	5.32 Sq.m / 57.26 Sq.ft	5.34 Sq.m / 57.48 Sq.ft
Total built-up	87.74 Sq.m / 944.43 Sq.ft	87.74 Sq.m / 944.43 Sq.ft

### Disclaimer

1. All room dimensions are in metric and measured to structural elements and exclude wall finishes and construction tolerances.  
 2. All dimensions have been provided by our consultant architects. 3. All materials, dimensions, drawings features and amenities are approximate at the time of printing. 4. Actual area may vary from stated area. Drawings not to scale E&OE. The developer reserves the right to make revisions to the floor plans and any features, materials, dimensions, drawings and amenities mentioned in this brochure without notice.





\*Balcony sizes vary

## 2 bedroom - Unit type F1

### Area

Suite	82.47 Sq.m / 887.70 Sq.ft
Balcony	40.76 Sq.m / 438.74 Sq.ft
Total built-up	123.23 Sq.m / 1326.44 Sq.ft

### Disclaimer

1. All room dimensions are in metric and measured to structural elements and exclude wall finishes and construction tolerances. 2. All dimensions have been provided by our consultant architects. 3. All materials, dimensions, drawings features and amenities are approximate at the time of printing. 4. Actual area may vary from stated area. Drawings not to scale E&OE. The developer reserves the right to make revisions to the floor plans and any features, materials, dimensions, drawings and amenities mentioned in this brochure without notice.






\*Balcony sizes vary

## 2 bedroom - Unit type G

Area	
Suite	78.39 Sq.m / 843.78 Sq.ft
Balcony	6.40 Sq.m / 68.89 Sq.ft
Total built-up	84.79 Sq.m / 912.67 Sq.ft

### Disclaimer

1. All room dimensions are in metric and measured to structural elements and exclude wall finishes and construction tolerances.  
 2. All dimensions have been provided by our consultant architects. 3. All materials, dimensions, drawings features and amenities are approximate at the time of printing. 4. Actual area may vary from stated area. Drawings not to scale E&OE. The developer reserves the right to make revisions to the floor plans and any features, materials, dimensions, drawings and amenities mentioned in this brochure without notice.

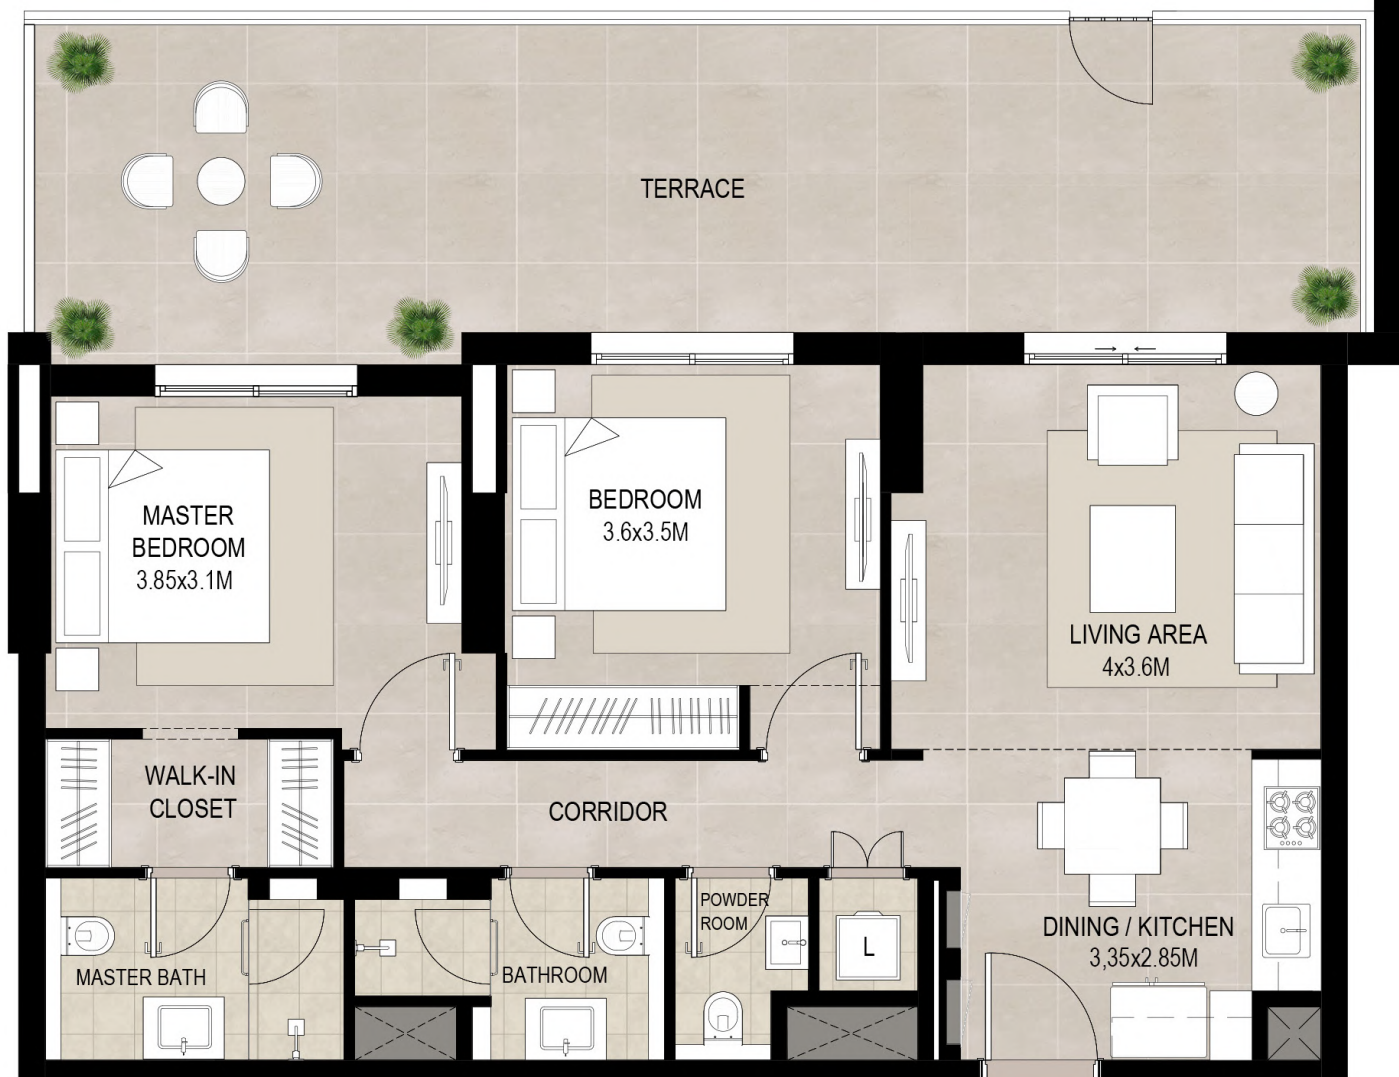

\*Balcony sizes vary

## 2 bedroom - Unit type G1

### Area

Suite	78.59 Sq.m / 845.94 Sq.ft
Balcony	40.01 Sq.m / 430.66 Sq.ft
Total built-up	118.60 Sq.m / 1276.60 Sq.ft

### Disclaimer

1. All room dimensions are in metric and measured to structural elements and exclude wall finishes and construction tolerances. 2. All dimensions have been provided by our consultant architects. 3. All materials, dimensions, drawings features and amenities are approximate at the time of printing. 4. Actual area may vary from stated area. Drawings not to scale E&OE. The developer reserves the right to make revisions to the floor plans and any features, materials, dimensions, drawings and amenities mentioned in this brochure without notice.



\*Balcony sizes vary

## 2 bedroom - Unit type H


### Area

Suite	76.13 Sq.m / 819.46 Sq.ft
Balcony	8.21 Sq.m / 88.37 Sq.ft
Total built-up	84.34 Sq.m / 907.83 Sq.ft

### Disclaimer

1. All room dimensions are in metric and measured to structural elements and exclude wall finishes and construction tolerances.  
 2. All dimensions have been provided by our consultant architects. 3. All materials, dimensions, drawings features and amenities are approximate at the time of printing. 4. Actual area may vary from stated area. Drawings not to scale E&OE. The developer reserves the right to make revisions to the floor plans and any features, materials, dimensions, drawings and amenities mentioned in this brochure without notice.



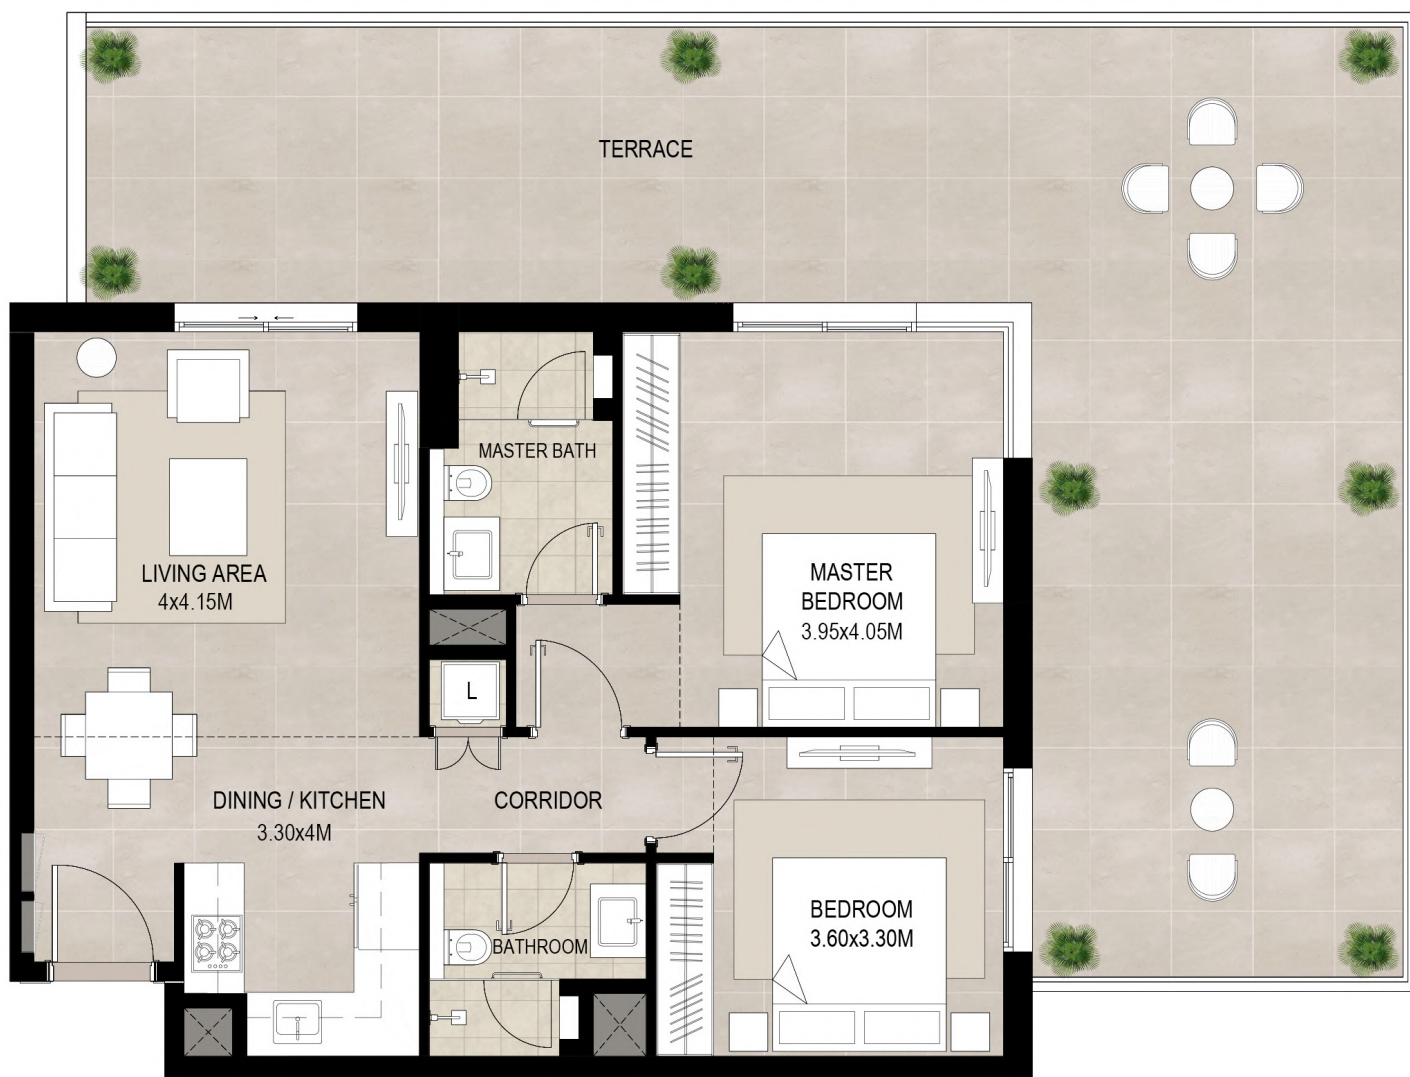

\*Balcony sizes vary

## 2 bedroom - Unit type H1


### Area

Suite	75.97 Sq.m / 817.73 Sq.ft
Balcony	70.22 Sq.m / 755.84 Sq.ft
Total built-up	146.19 Sq.m / 1573.58 Sq.ft

### Disclaimer

1. All room dimensions are in metric and measured to structural elements and exclude wall finishes and construction tolerances. 2. All dimensions have been provided by our consultant architects. 3. All materials, dimensions, drawings features and amenities are approximate at the time of printing. 4. Actual area may vary from stated area. Drawings not to scale E&OE. The developer reserves the right to make revisions to the floor plans and any features, materials, dimensions, drawings and amenities mentioned in this brochure without notice.



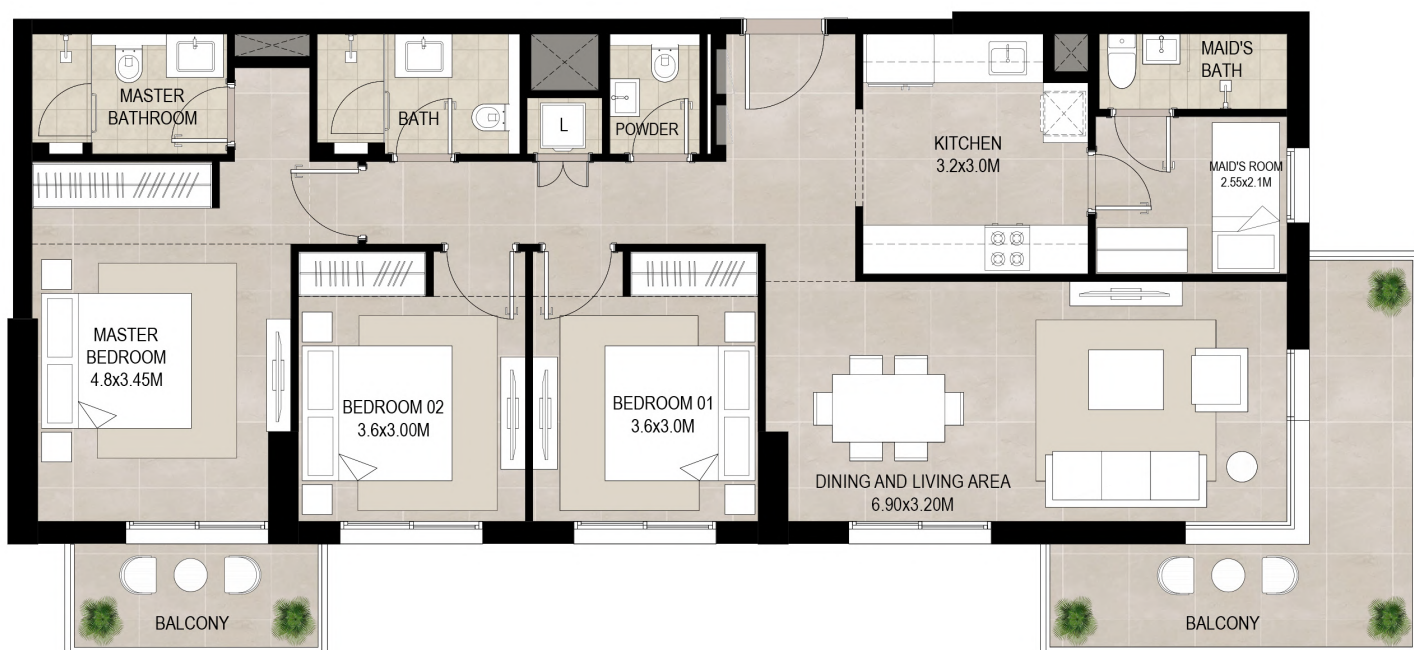

\*Balcony sizes vary

## 3 bedroom - Unit type A

Area	Min	Max
Suite	111.57 Sq.m / 1200.93 Sq.ft	112.14 Sq.m / 1207.06 Sq.ft
Balcony	19.01 Sq.m / 204.62 Sq.ft	19.13 Sq.m / 205.91 Sq.ft
Total built-up	130.70 Sq.m / 1406.84 Sq.ft	131.15 Sq.m / 1411.69 Sq.ft

### Disclaimer

1. All room dimensions are in metric and measured to structural elements and exclude wall finishes and construction tolerances.  
 2. All dimensions have been provided by our consultant architects. 3. All materials, dimensions, drawings features and amenities are approximate at the time of printing. 4. Actual area may vary from stated area. Drawings not to scale E&OE. The developer reserves the right to make revisions to the floor plans and any features, materials, dimensions, drawings and amenities mentioned in this brochure without notice.



\*Balcony sizes vary


## 3 bedroom - Unit type A1

Area	
Suite	111.75 Sq.m / 1202.87 Sq.ft
Balcony	83.66 Sq.m / 900.51 Sq.ft
Total built-up	195.41 Sq.m / 2103.38 Sq.ft

### Disclaimer

1. All room dimensions are in metric and measured to structural elements and exclude wall finishes and construction tolerances.  
 2. All dimensions have been provided by our consultant architects. 3. All materials, dimensions, drawings features and amenities are approximate at the time of printing. 4. Actual area may vary from stated area. Drawings not to scale E&OE. The developer reserves the right to make revisions to the floor plans and any features, materials, dimensions, drawings and amenities mentioned in this brochure without notice.

GROUND FLOOR

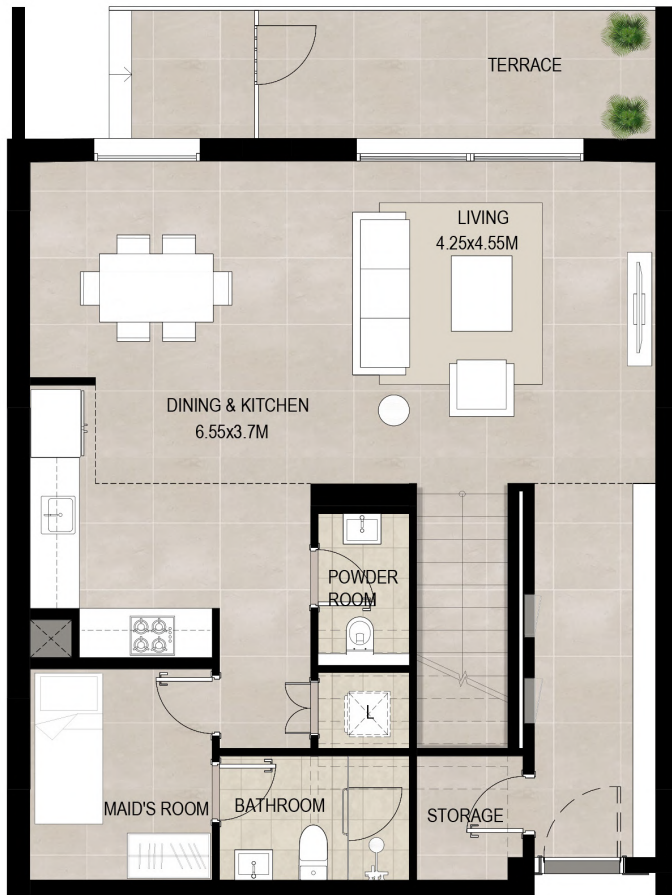

FIRST FLOOR



\*Balcony sizes vary

## 3 bedroom duplex - Unit type A

Area	Min	Max
Suite	160.75 Sq.m / 1730.3 Sq.ft	161.29 Sq.m / 1736.11 Sq.ft
Balcony	43.31 Sq.m / 466.18 Sq.ft	43.60 Sq.m / 469.31 Sq.ft
Total built-up	204.35 Sq.m / 2199.61 Sq.ft	204.60 Sq.m / 2202.30 Sq.ft

### Disclaimer

1. All room dimensions are in metric and measured to structural elements and exclude wall finishes and construction tolerances.  
 2. All dimensions have been provided by our consultant architects. 3. All materials, dimensions, drawings features and amenities are approximate at the time of printing. 4. Actual area may vary from stated area. Drawings not to scale E&OE. The developer reserves the right to make revisions to the floor plans and any features, materials, dimensions, drawings and amenities mentioned in this brochure without notice.