



Floor Plate – First Floor

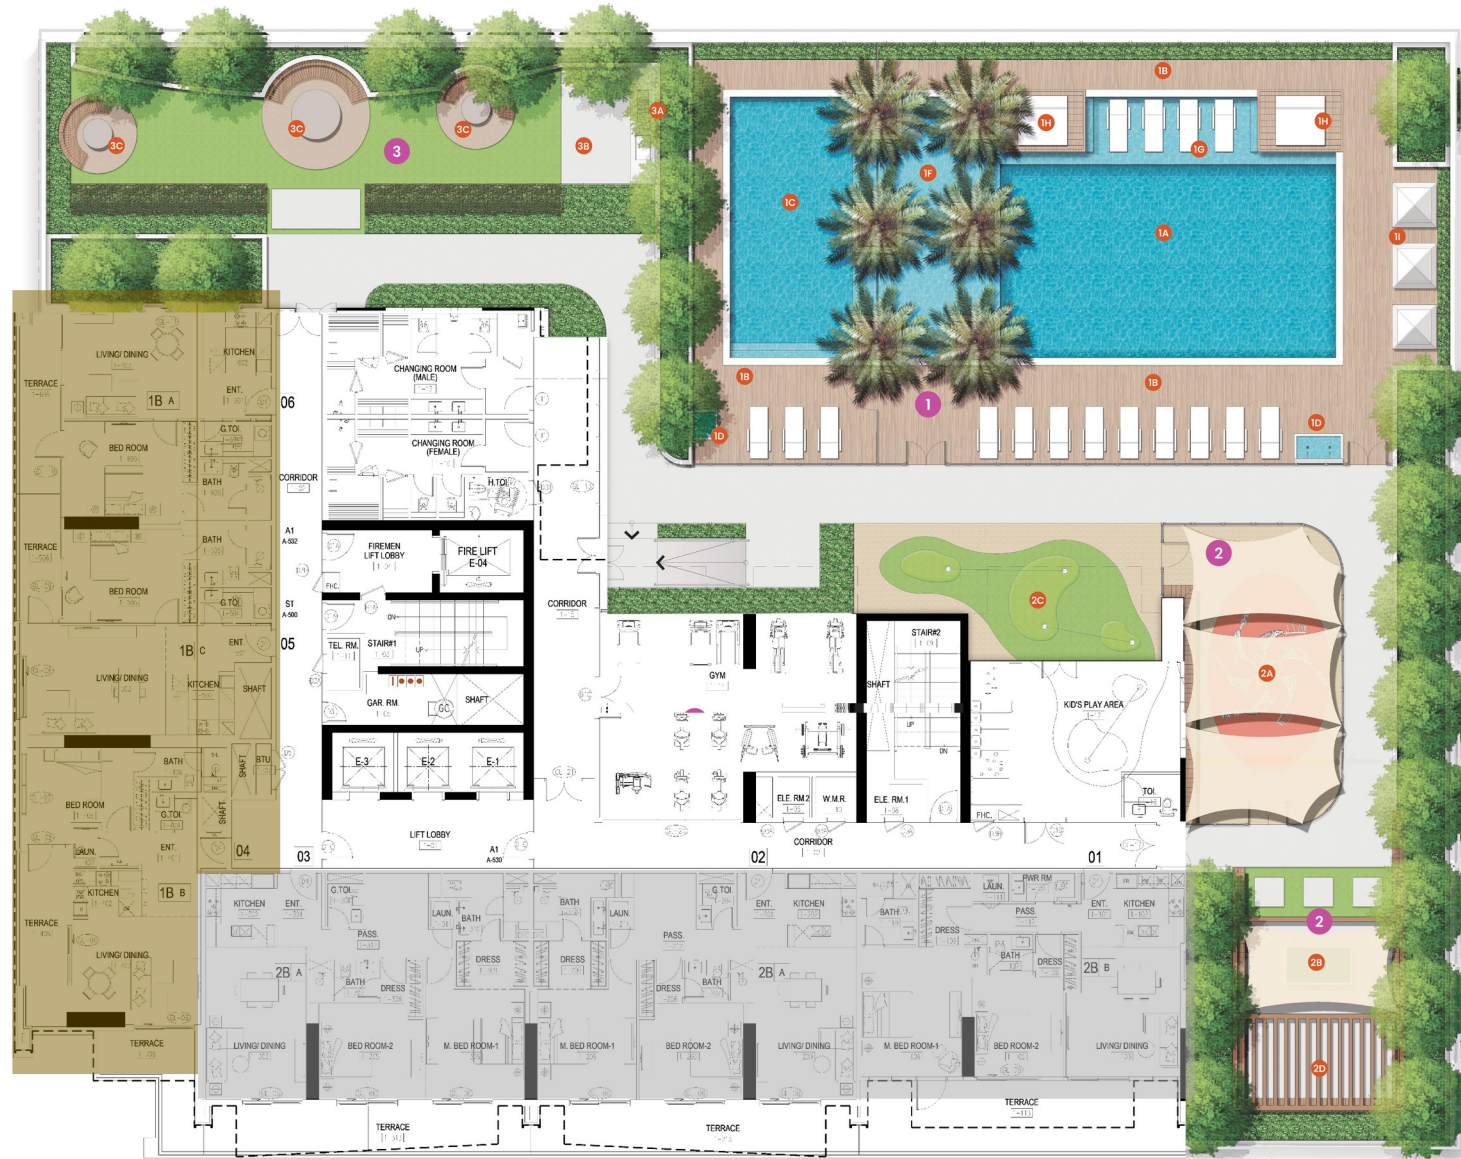

x3 1-Bedroom
units

x3 2-Bedroom
units

Floor Plate – Typical 2nd – 22nd Floor

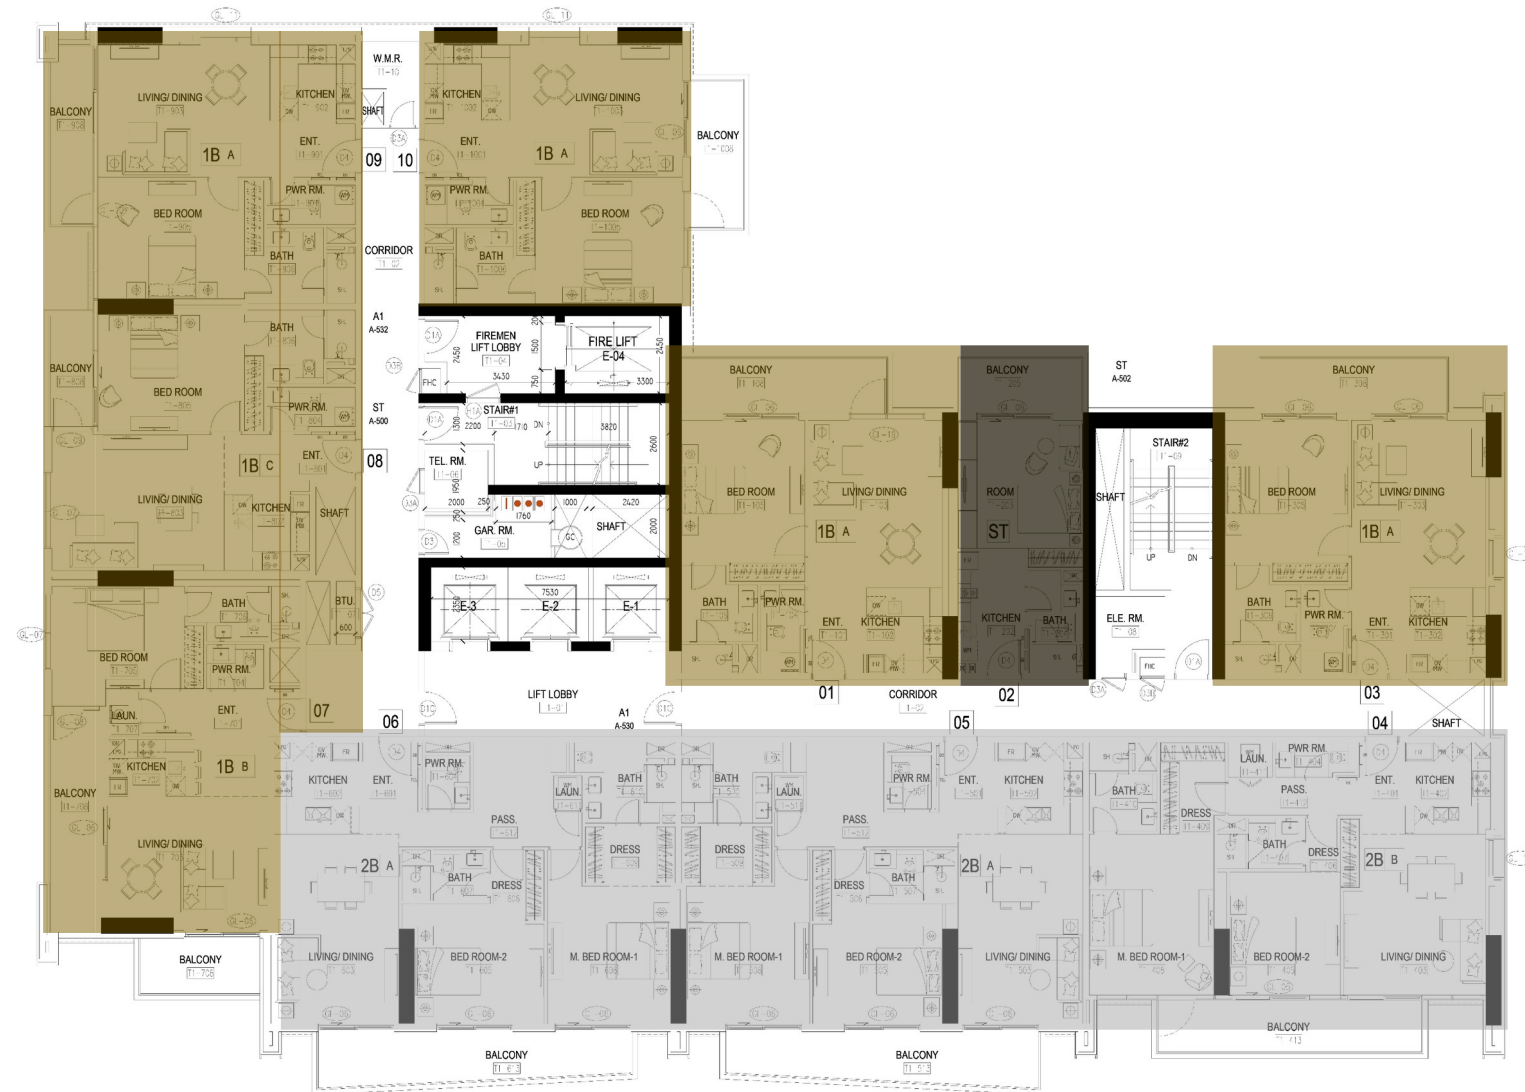

x1 Studio unit



x6 1-Bedroom
units



x3 2-Bedroom
units

UNIT 01

1 BEDROOM TYPE - A

TYPICAL UNIT TYPE



Internal Area	758.86	sq.ft.
Outdoor Area	129.06	sq.ft.
Total Area	887.91	sq.ft.


Views	Unit Series
Pool	01

*All drawings and dimensions are approximate. Drawings not to scale and are subject to change without notice. The developer reserves the right to make revisions. The units are measured at typical floor in the building and columns may vary in size depending on the floor level. The Furnishings and accessories shown are for representation only. The length and width of the Unit and balcony varies depending on which floor and which orientation the unit is located within the building to comply with the building authority regulations.

UNIT 02

STUDIO

TYPICAL UNIT TYPE

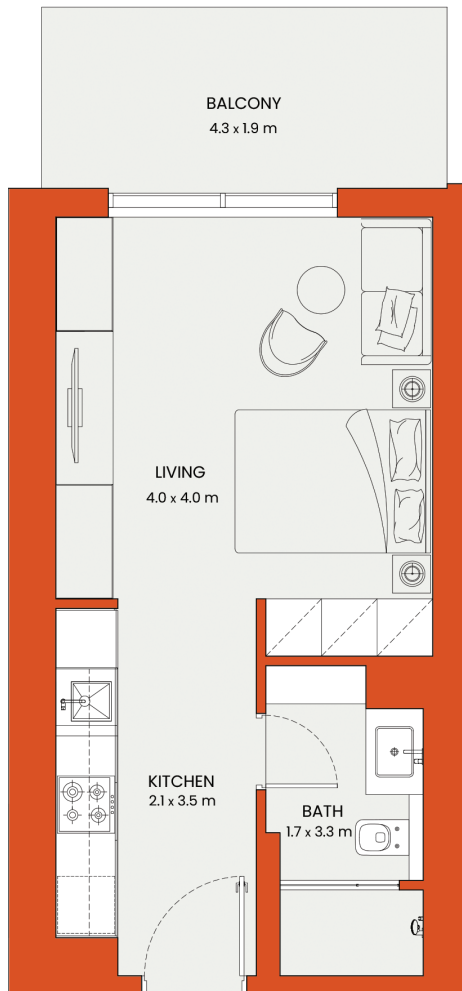

Internal Area	382.44	sq.ft.
Outdoor Area	76.42	sq.ft.
Total Area	458.87	sq.ft.

Views	Unit Series
Pool	02

*All drawings and dimensions are approximate. Drawings not to scale and are subject to change without notice. The developer reserves the right to make revisions. The units are measured at typical floor in the building and columns may vary in size depending on the floor level. The Furnishings and accessories shown are for representation only. The length and width of the Unit and balcony varies depending on which floor and which orientation the unit is located within the building to comply with the building authority regulations.

UNIT 03

1 BEDROOM TYPE - A

TYPICAL UNIT TYPE



Internal Area	764.56	sq.ft.
Outdoor Area	115.60	sq.ft.
Total Area	880.16	sq.ft.

Views	Unit Series
Pool & Play Area	03

*All drawings and dimensions are approximate. Drawings not to scale and are subject to change without notice. The developer reserves the right to make revisions. The units are measured at typical floor in the building and columns may vary in size depending on the floor level. The Furnishings and accessories shown are for representation only. The length and width of the Unit and balcony varies depending on which floor and which orientation the unit is located within the building to comply with the building authority regulations.

UNIT 04

2 BEDROOM TYPE - B

TYPICAL UNIT TYPE



Internal Area	1131.93	sq.ft.
Outdoor Area	152.63	sq.ft.
Total Area	1284.57	sq.ft.

Views	Unit Series
Street / Park & Play Area	04

*All drawings and dimensions are approximate. Drawings not to scale and are subject to change without notice. The developer reserves the right to make revisions. The units are measured at typical floor in the building and columns may vary in size depending on the floor level. The Furnishings and accessories shown are for representation only. The length and width of the Unit and balcony varies depending on which floor and which orientation the unit is located within the building to comply with the building authority regulations.

UNIT 05

2 BEDROOM TYPE-A

TYPICAL UNIT TYPE



Internal Area	1239.68	sq.ft.
Outdoor Area	182.56	sq.ft.
Total Area	1422.24	sq.ft.

Views	Unit Series
Street / Park	05

*All drawings and dimensions are approximate. Drawings not to scale and are subject to change without notice. The developer reserves the right to make revisions. The units are measured at typical floor in the building and columns may vary in size depending on the floor level. The Furnishings and accessories shown are for representation only. The length and width of the Unit and balcony varies depending on which floor and which orientation the unit is located within the building to comply with the building authority regulations.

UNIT 06

2 BEDROOM TYPE - A

TYPICAL UNIT TYPE



Internal Area	1242.48	sq.ft.
Outdoor Area	182.56	sq.ft.
Total Area	1425.03	sq.ft.


Views	Unit Series
Street / Park	06

*All drawings and dimensions are approximate. Drawings not to scale and are subject to change without notice. The developer reserves the right to make revisions. The units are measured at typical floor in the building and columns may vary in size depending on the floor level. The Furnishings and accessories shown are for representation only. The length and width of the Unit and balcony varies depending on which floor and which orientation the unit is located within the building to comply with the building authority regulations.

UNIT 07

1 BEDROOM TYPE - B

TYPICAL UNIT TYPE

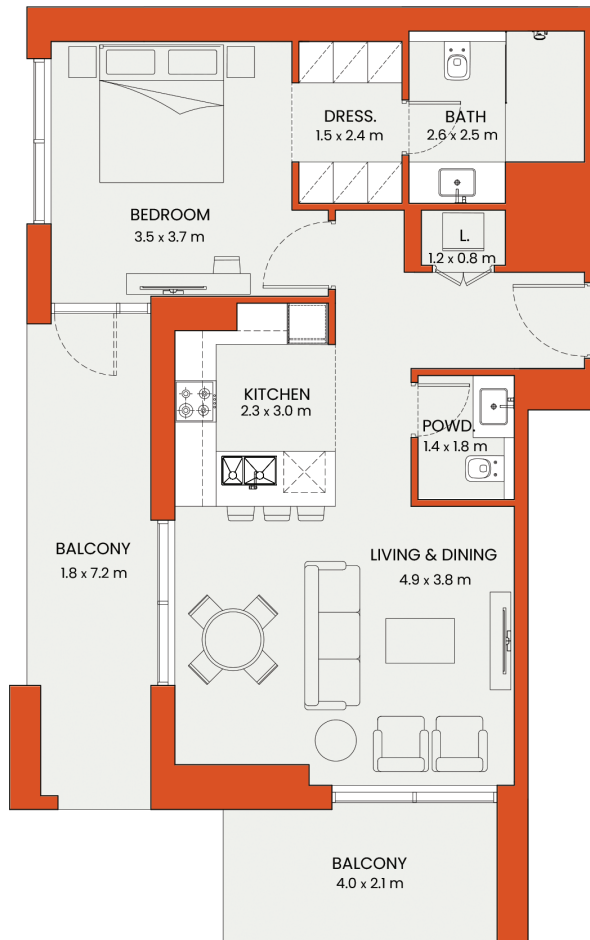

Internal Area	747.23	sq.ft.
Outdoor Area	223.57	sq.ft.
Total Area	970.80	sq.ft.

Views	Unit Series
Sikka & Street / Park	07

*All drawings and dimensions are approximate. Drawings not to scale and are subject to change without notice. The developer reserves the right to make revisions. The units are measured at typical floor in the building and columns may vary in size depending on the floor level. The Furnishings and accessories shown are for representation only. The length and width of the Unit and balcony varies depending on which floor and which orientation the unit is located within the building to comply with the building authority regulations.

UNIT 08

1 BEDROOM TYPE - C

TYPICAL UNIT TYPE



Internal Area	788.03	sq.ft.
Outdoor Area	52.85	sq.ft.
Total Area	840.88	sq.ft.


Views	Unit Series
Sikka	08

*All drawings and dimensions are approximate. Drawings not to scale and are subject to change without notice. The developer reserves the right to make revisions. The units are measured at typical floor in the building and columns may vary in size depending on the floor level. The Furnishings and accessories shown are for representation only. The length and width of the Unit and balcony varies depending on which floor and which orientation the unit is located within the building to comply with the building authority regulations.

UNIT 09

1 BEDROOM TYPE - A

TYPICAL UNIT TYPE

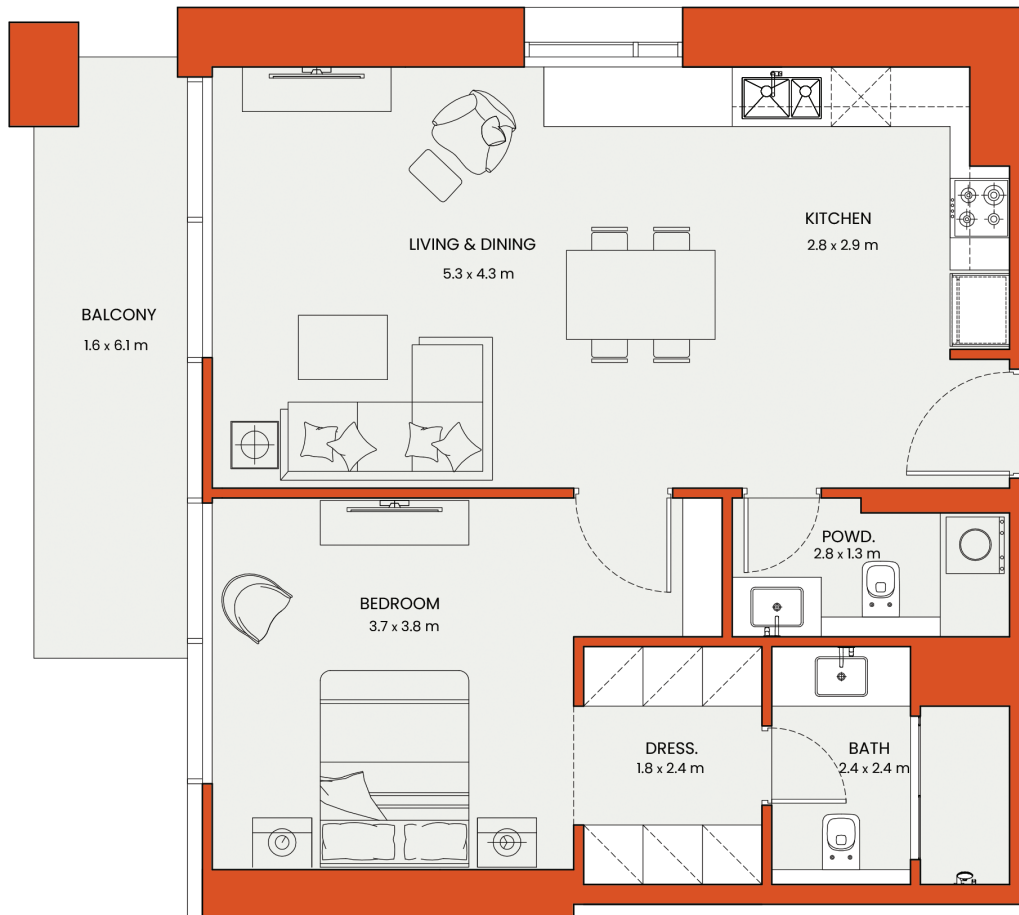

Internal Area	766.71	sq.ft.
Outdoor Area	85.79	sq.ft.
Total Area	852.50	sq.ft.


Views	Unit Series
Sikka & Garden	09

*All drawings and dimensions are approximate. Drawings not to scale and are subject to change without notice. The developer reserves the right to make revisions. The units are measured at typical floor in the building and columns may vary in size depending on the floor level. The Furnishings and accessories shown are for representation only. The length and width of the Unit and balcony varies depending on which floor and which orientation the unit is located within the building to comply with the building authority regulations.

UNIT 10

1 BEDROOM TYPE - A

TYPICAL UNIT TYPE

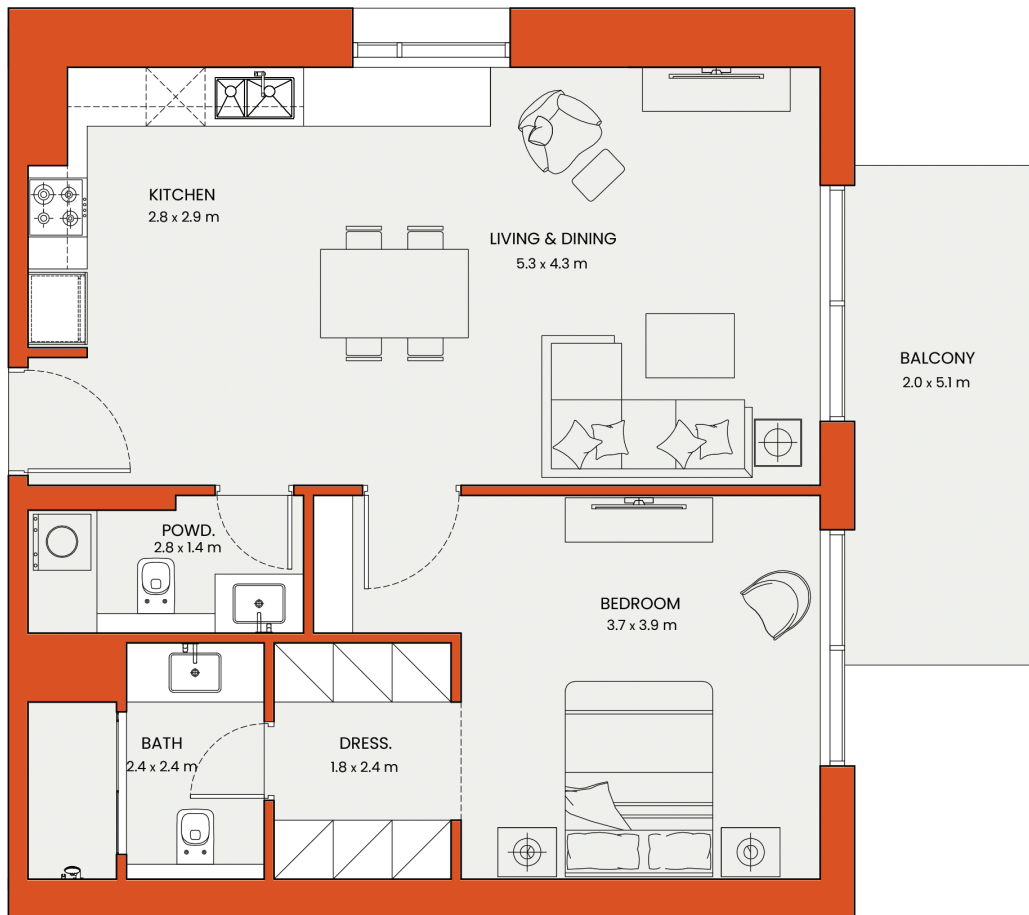

Internal Area	773.39	sq.ft.
Outdoor Area	91.71	sq.ft.
Total Area	865.10	sq.ft.

Views	Unit Series
Garden & Pool	10

*All drawings and dimensions are approximate. Drawings not to scale and are subject to change without notice. The developer reserves the right to make revisions. The units are measured at typical floor in the building and columns may vary in size depending on the floor level. The Furnishings and accessories shown are for representation only. The length and width of the Unit and balcony varies depending on which floor and which orientation the unit is located within the building to comply with the building authority regulations.