

ASQUIN

BY BNW DEVELOPMENTS

AL MARJAN ISLAND

FLOOR

PLANS







GROUND FLOOR PLAN



- 1 MAIN ENTRANCE
- 2 RECEPTION
- 3 LOUNGE
- 4 LIFT LOBBY
- 5 LIFT
- 6 CAR LIFT
- 7 PARKING
- 8 ACCESS TO PARKING ENTRANCE
- 9 ACCESS TO PARKING EXIT

Disclaimer: All dimensions, materials and drawings are approximate. Information is subject to change without notice, at the developer's absolute discretion. The actual area may vary from the stated area. Drawings are not to scale. All images used are for illustrative purposes only and do not represent the actual size, features, specifications, fittings and furnishings. The developer reserves the right to make revisions/alterations, at the absolute discretion without any liability whatsoever.

1ST FLOOR PLAN



Disclaimer: All dimensions, materials and drawings are approximate. Information is subject to change without notice, at the developer's absolute discretion. The actual area may vary from the stated area. Drawings are not to scale. All images used are for illustrative purposes only and do not represent the actual size, features, specifications, fittings and furnishings. The developer reserves the right to make revisions/alterations, at the absolute discretion without any liability whatsoever.


2ND FLOOR PLAN



- 1BHK - TYPE A
- 1BHK - TYPE B
- 2BHK - TYPE A
- 2BHK - TYPE B

Disclaimer: All dimensions, materials and drawings are approximate. Information is subject to change without notice, at the developer's absolute discretion. The actual area may vary from the stated area. Drawings are not to scale. All images used are for illustrative purposes only and do not represent the actual size, features, specifications, fittings and furnishings. The developer reserves the right to make revisions/alterations, at the absolute discretion without any liability whatsoever.


3RD FLOOR PLAN

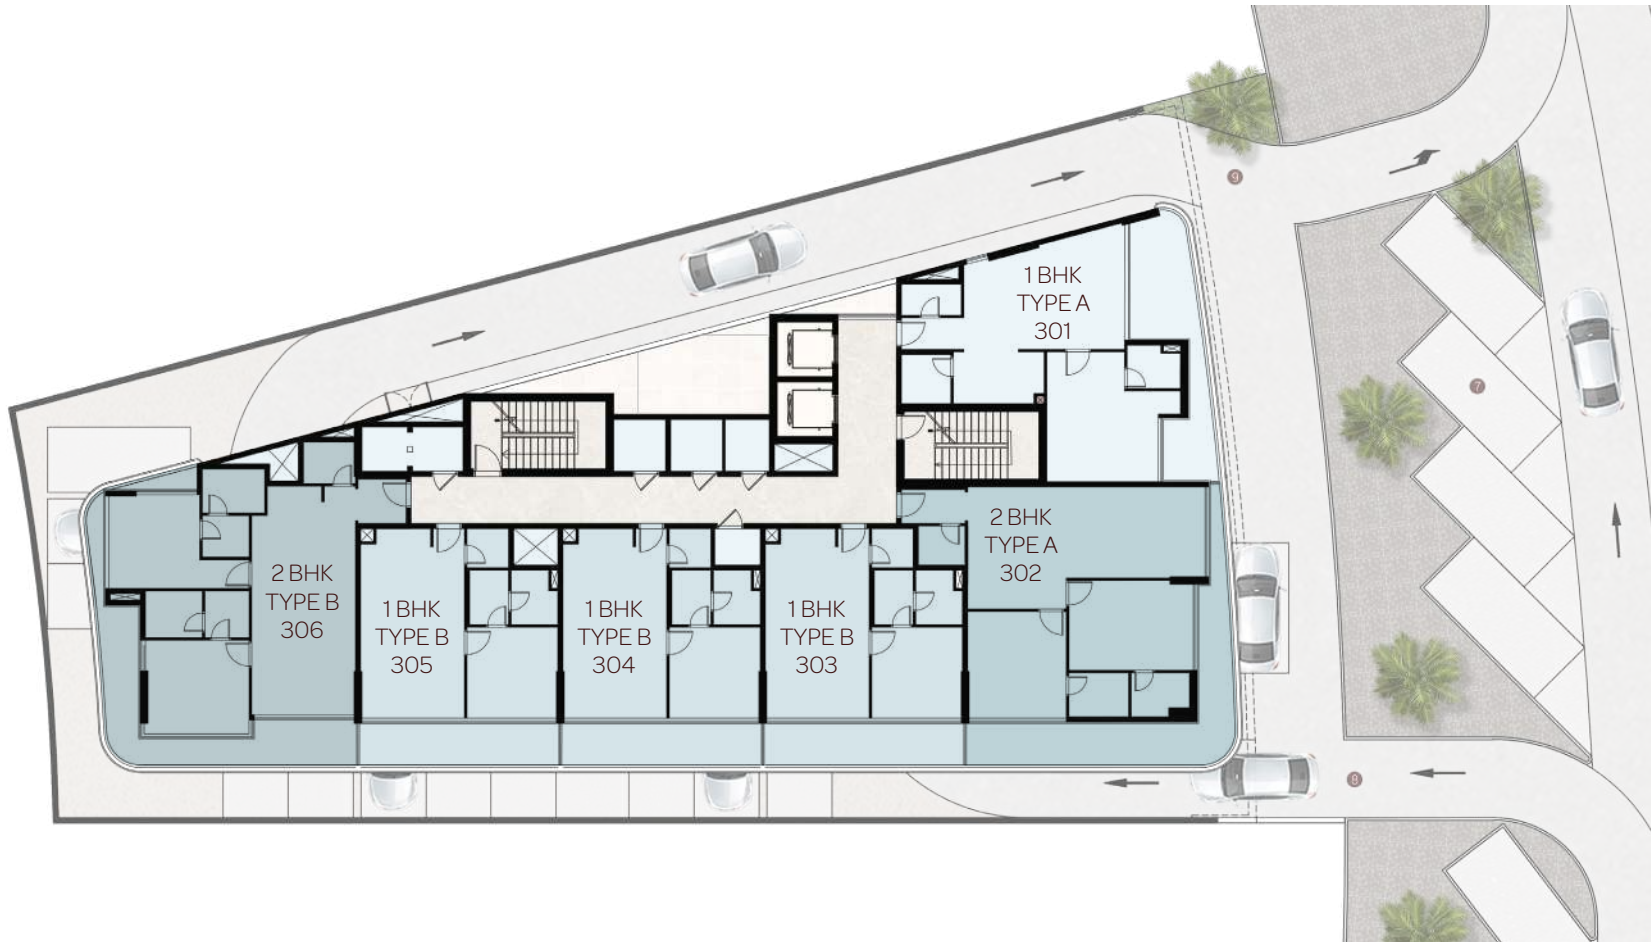

- 1 BHK - TYPE A
- 1 BHK - TYPE B
- 2 BHK - TYPE A
- 2 BHK - TYPE B

Disclaimer: All dimensions, materials and drawings are approximate. Information is subject to change without notice, at the developer's absolute discretion. The actual area may vary from the stated area. Drawings are not to scale. All images used are for illustrative purposes only and do not represent the actual size, features, specifications, fittings and furnishings. The developer reserves the right to make revisions/alterations, at the absolute discretion without any liability whatsoever.

4TH FLOOR PLAN

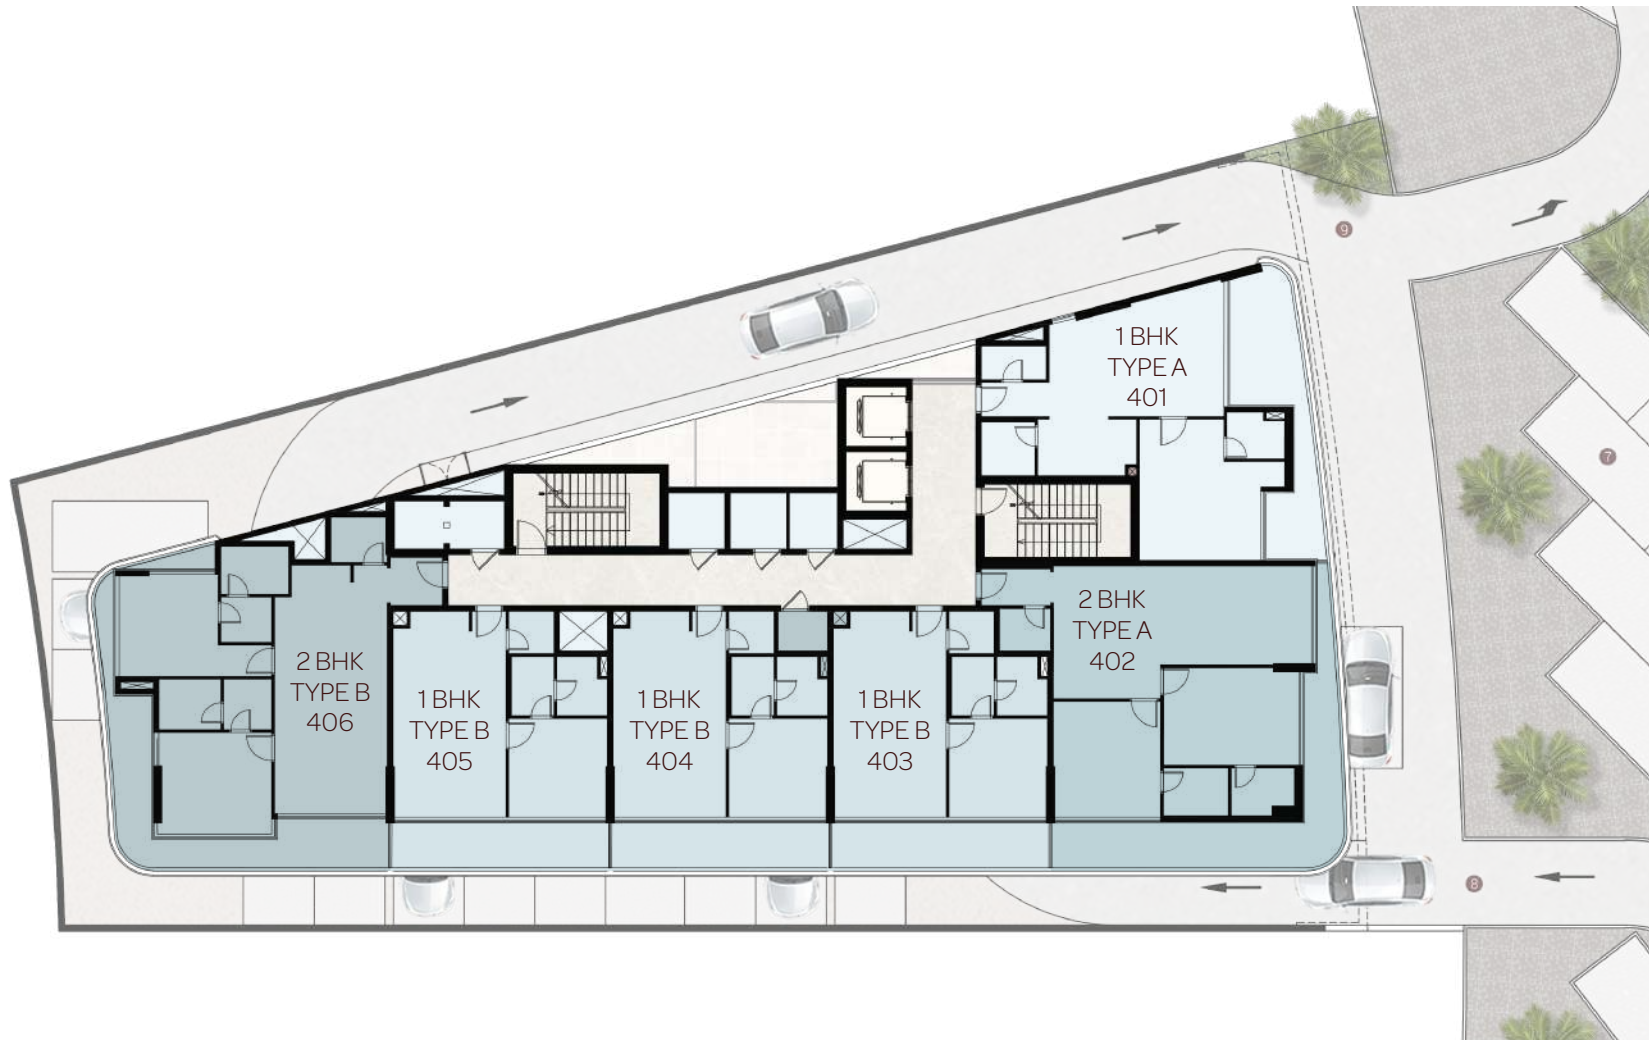

- 1 BHK - TYPE A
- 1 BHK - TYPE B
- 2 BHK - TYPE A
- 2 BHK - TYPE B

Disclaimer: All dimensions, materials and drawings are approximate. Information is subject to change without notice, at the developer's absolute discretion. The actual area may vary from the stated area. Drawings are not to scale. All images used are for illustrative purposes only and do not represent the actual size, features, specifications, fittings and furnishings. The developer reserves the right to make revisions/alterations, at the absolute discretion without any liability whatsoever.


5TH FLOOR PLAN



- 1 BHK - TYPE B
- 2 BHK - TYPE B
- 3 BHK - TYPE A

Disclaimer: All dimensions, materials and drawings are approximate. Information is subject to change without notice, at the developer's absolute discretion. The actual area may vary from the stated area. Drawings are not to scale. All images used are for illustrative purposes only and do not represent the actual size, features, specifications, fittings and furnishings. The developer reserves the right to make revisions/alterations, at the absolute discretion without any liability whatsoever.

ROOF FLOOR PLAN

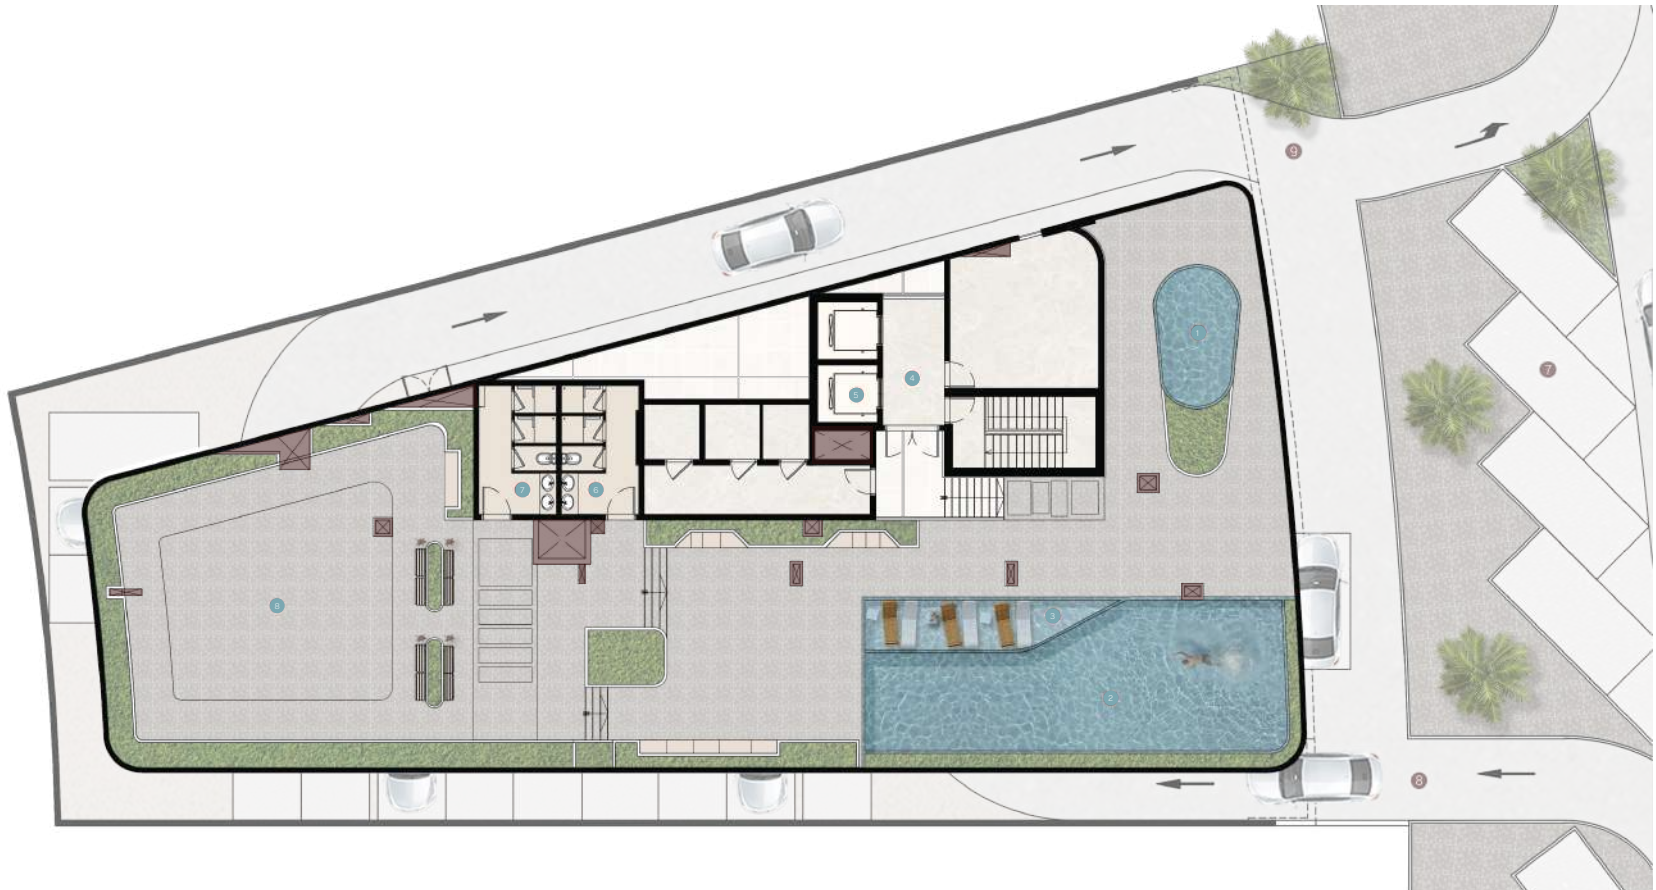

- 1 KIDS POOL 2 INFINITY POOL 3 POOL DECK 4 LIFT LOBBY
- 5 LIFT 6 FEMALE TOILETS 7 MALE TOILETS 8 OUTDOOR GYM

Disclaimer: All dimensions, materials and drawings are approximate. Information is subject to change without notice, at the developer's absolute discretion. The actual area may vary from the stated area. Drawings are not to scale. All images used are for illustrative purposes only and do not represent the actual size, features, specifications, fittings and furnishings. The developer reserves the right to make revisions/alterations, at the absolute discretion without any liability whatsoever.

UNIT

PLANS






UNIT 101

1BHK - TYPE A

1	Kitchen	2m x 3.5m
2	Living & Dining	4.4m x 6.2m
3	Bedroom	5m x 4.3m
4	Bath 1	1.7m x 2.1m
5	Bath 2	1.2m x 2.3m
6	Store	1.9m x 1.9m
7	Balcony	10.3m x 2.7m

Suite Area	70.05 sq.m	754.01 sq.f
Balcony Area	20.92 sq.m	225.18 sq.f
Total Area	90.97 sq.m	979.19 sq.f

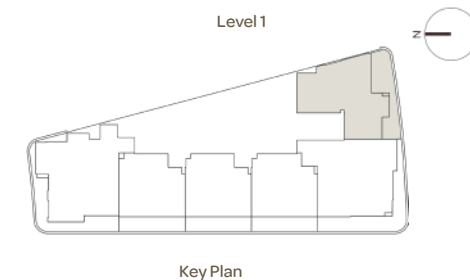

Disclaimer: All dimensions, materials and drawings are approximate. Information is subject to change without notice, at the developer's absolute discretion. The actual area may vary from the stated area. Drawings are not to scale. All images used are for illustrative purposes only and do not represent the actual size, features, specifications, fittings and furnishings. The developer reserves the right to make revisions/alterations, at the absolute discretion without any liability whatsoever.




UNIT 102

2BHK - TYPE A

1	Kitchen	3.3m x 2.6m
2	Living & Dining	3.5m x 6.5m
3	Bedroom 1	3.4m x 4.8m
4	Bath 1	1.7m x 2.3m
5	Bedroom 2	4.1m x 3.8m
6	Bath 2	1.7m x 2.3m
7	Bath 3	1.5m x 1.8m
8	Balcony	10.6m x 10.4m

Suite Area	88.35 sq.m	950.99 sq.f
Balcony Area	28.46 sq.m	306.34 sq.f
Total Area	116.81 sq.m	1257.33 sq.f

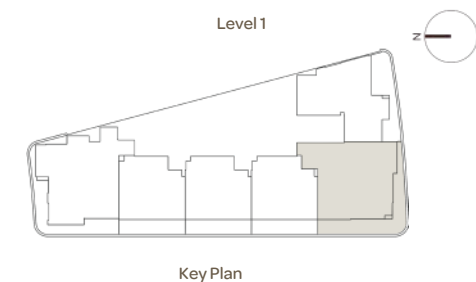

Disclaimer: All dimensions, materials and drawings are approximate. Information is subject to change without notice, at the developer's absolute discretion. The actual area may vary from the stated area. Drawings are not to scale. All images used are for illustrative purposes only and do not represent the actual size, features, specifications, fittings and furnishings. The developer reserves the right to make revisions/alterations, at the absolute discretion without any liability whatsoever.




UNIT 103

1BHK - TYPE B

1	Kitchen	2.8m x 2.9m
2	Living & Dining	4m x 4.4m
3	Bedroom	3.5m x 3.5m
4	Bath 1	1.8m x 2.1m
5	Bath 2	1.6m x 1.5m
6	Dress Room	1.5m x 2.1m
7	Balcony	7.7m x 1.6m

Suite Area	54.32 sq.m	584.70 sq.f
Balcony Area	13.47 sq.m	144.99 sq.f
Total Area	67.79 sq.m	729.69 sq.f

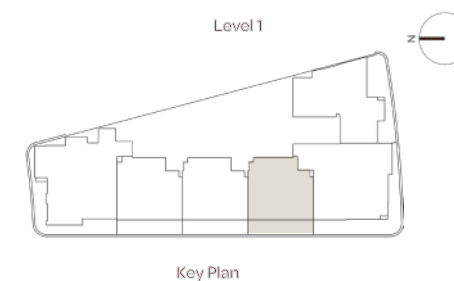




UNIT 106

2BHK - TYPE B

1	Kitchen	2.8m x 2.8m
2	Living & Dining	6m x 4m
3	Bedroom 1	3.6m x 4.1m
4	Bath 1	1.8m x 2.2m
5	Dress Room 1	1.8m x 1.7m
6	Bedroom 2	3.6m x 5.4m
7	Bath 2	1.7m x 2.4m
6	Dress Room 2	1.6m x 1.8m
7	Balcony	9.6m x 9.4m

Suite Area	91.48 sq.m	984.68 sq.f
Balcony Area	26.51 sq.m	285.35sq.f
Total Area	117.99 sq.m	1270.03 sq.f

Level 1

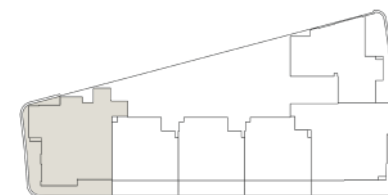

Key Plan

Disclaimer: All dimensions, materials and drawings are approximate. Information is subject to change without notice, at the developer's absolute discretion. The actual area may vary from the stated area. Drawings are not to scale. All images used are for illustrative purposes only and do not represent the actual size, features, specifications, fittings and furnishings. The developer reserves the right to make revisions/alterations, at the absolute discretion without any liability whatsoever.

UNIT 501


3BHK - TYPE A



1	Kitchen	3.5m x 4.8m
2	Living & Dining	9.2m x 4.3m
3	Bedroom 1	6.4m x 4.3m
4	Bath 1	4.6m x 2.4m
5	Bedroom 2	4.4m x 4m
6	Bath 2	1.7m x 2.3m
7	Dress Room	1.7m x 2.3m
8	Bedroom 3	3.5m x 4.4m
9	Bath 3	2m x 2.7m
10	Maid Room	2.1m x 2.2m
11	Bath 4	1.6m x 1.5m
12	Bath 5	1.5m x 1.8m
13	Balcony 1	3.7m x 4.4m
14	Balcony 2	1.3m x 10.3m

Suite Area	160.66 sq.m	1729.33 sq.f
Balcony Area	47.17 sq.m	507.73 sq.f
Total Area	207.83 sq.m	2237.06 sq.f

Level 5

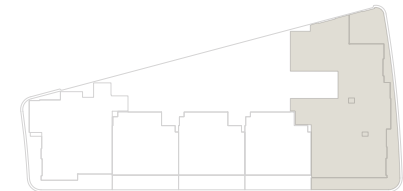

Key Plan

Disclaimer: All dimensions, materials and drawings are approximate. Information is subject to change without notice, at the developer's absolute discretion. The actual area may vary from the stated area. Drawings are not to scale. All images used are for illustrative purposes only and do not represent the actual size, features, specifications, fittings and furnishings. The developer reserves the right to make revisions/alterations, at the absolute discretion without any liability whatsoever.