

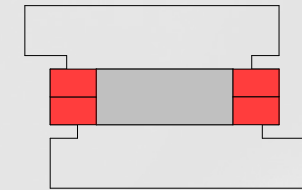


The Tower

The Tower

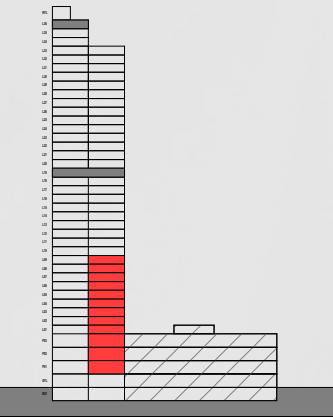



Internal Area	397.14 sqft
Balcony	45.05 sqft
Total Area	442.19 sqft

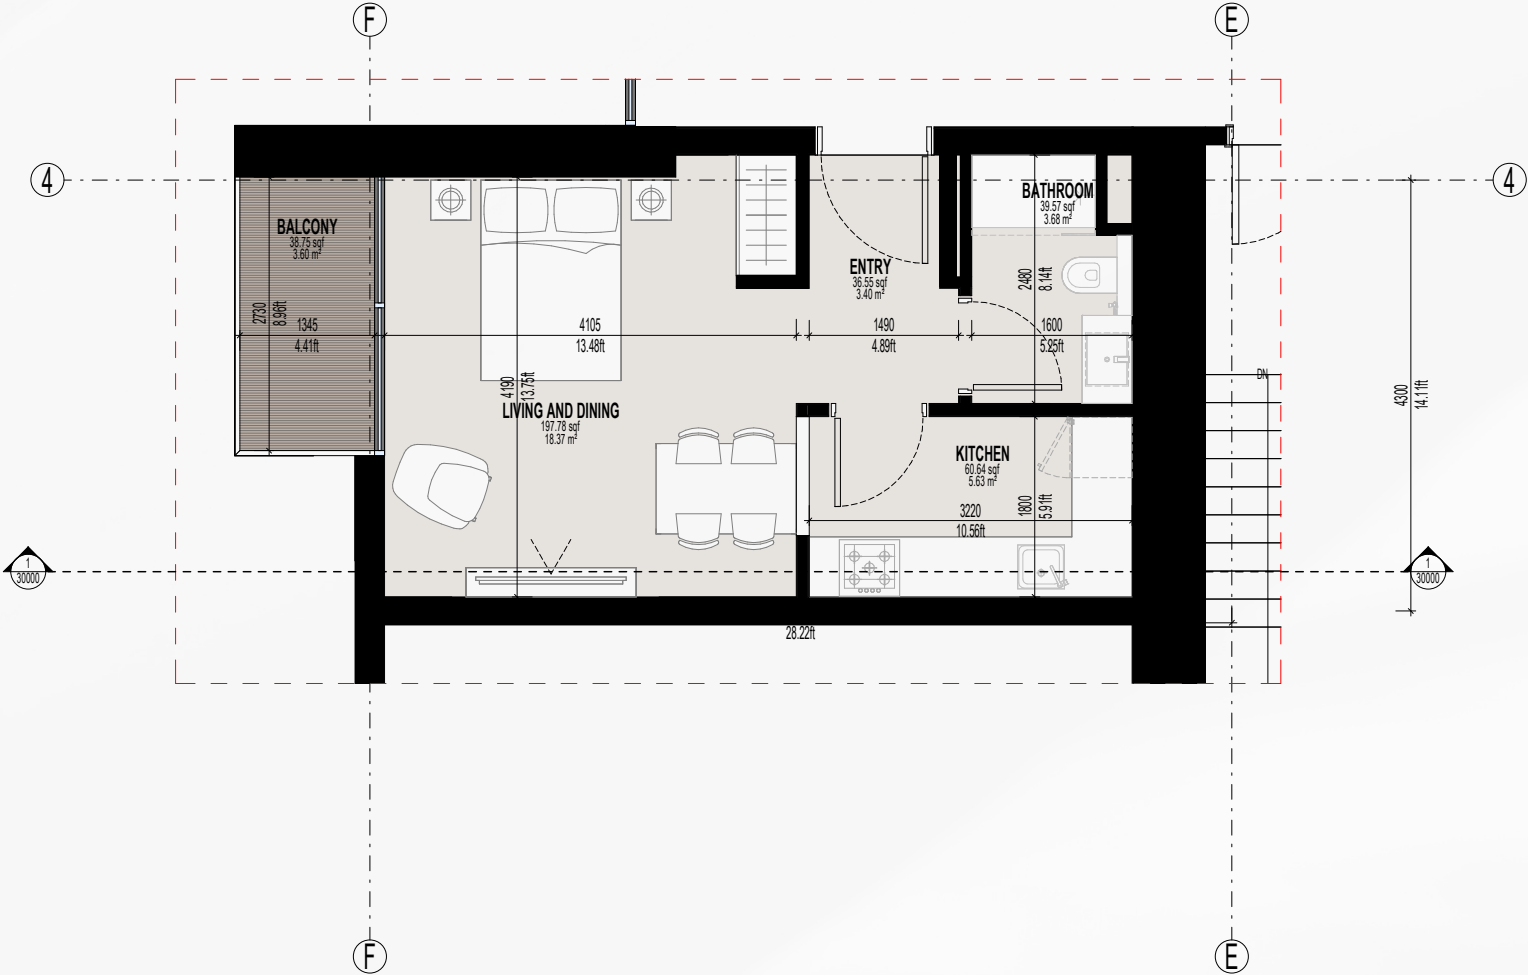


STUDIO - TYPE 1

*Approx. Area is subject to adjustment and Actual may Vary
Creators of Global Design Excellence

The Tower

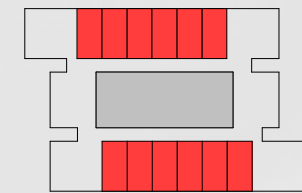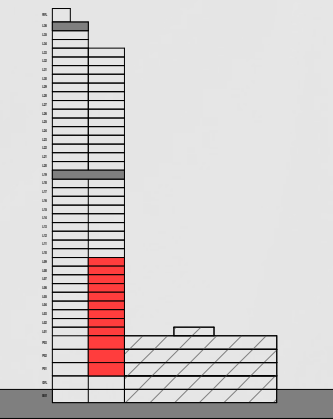



Internal Area	361.23 sqft
Balcony	28.82 sqft
Total Area	400.00 sqft

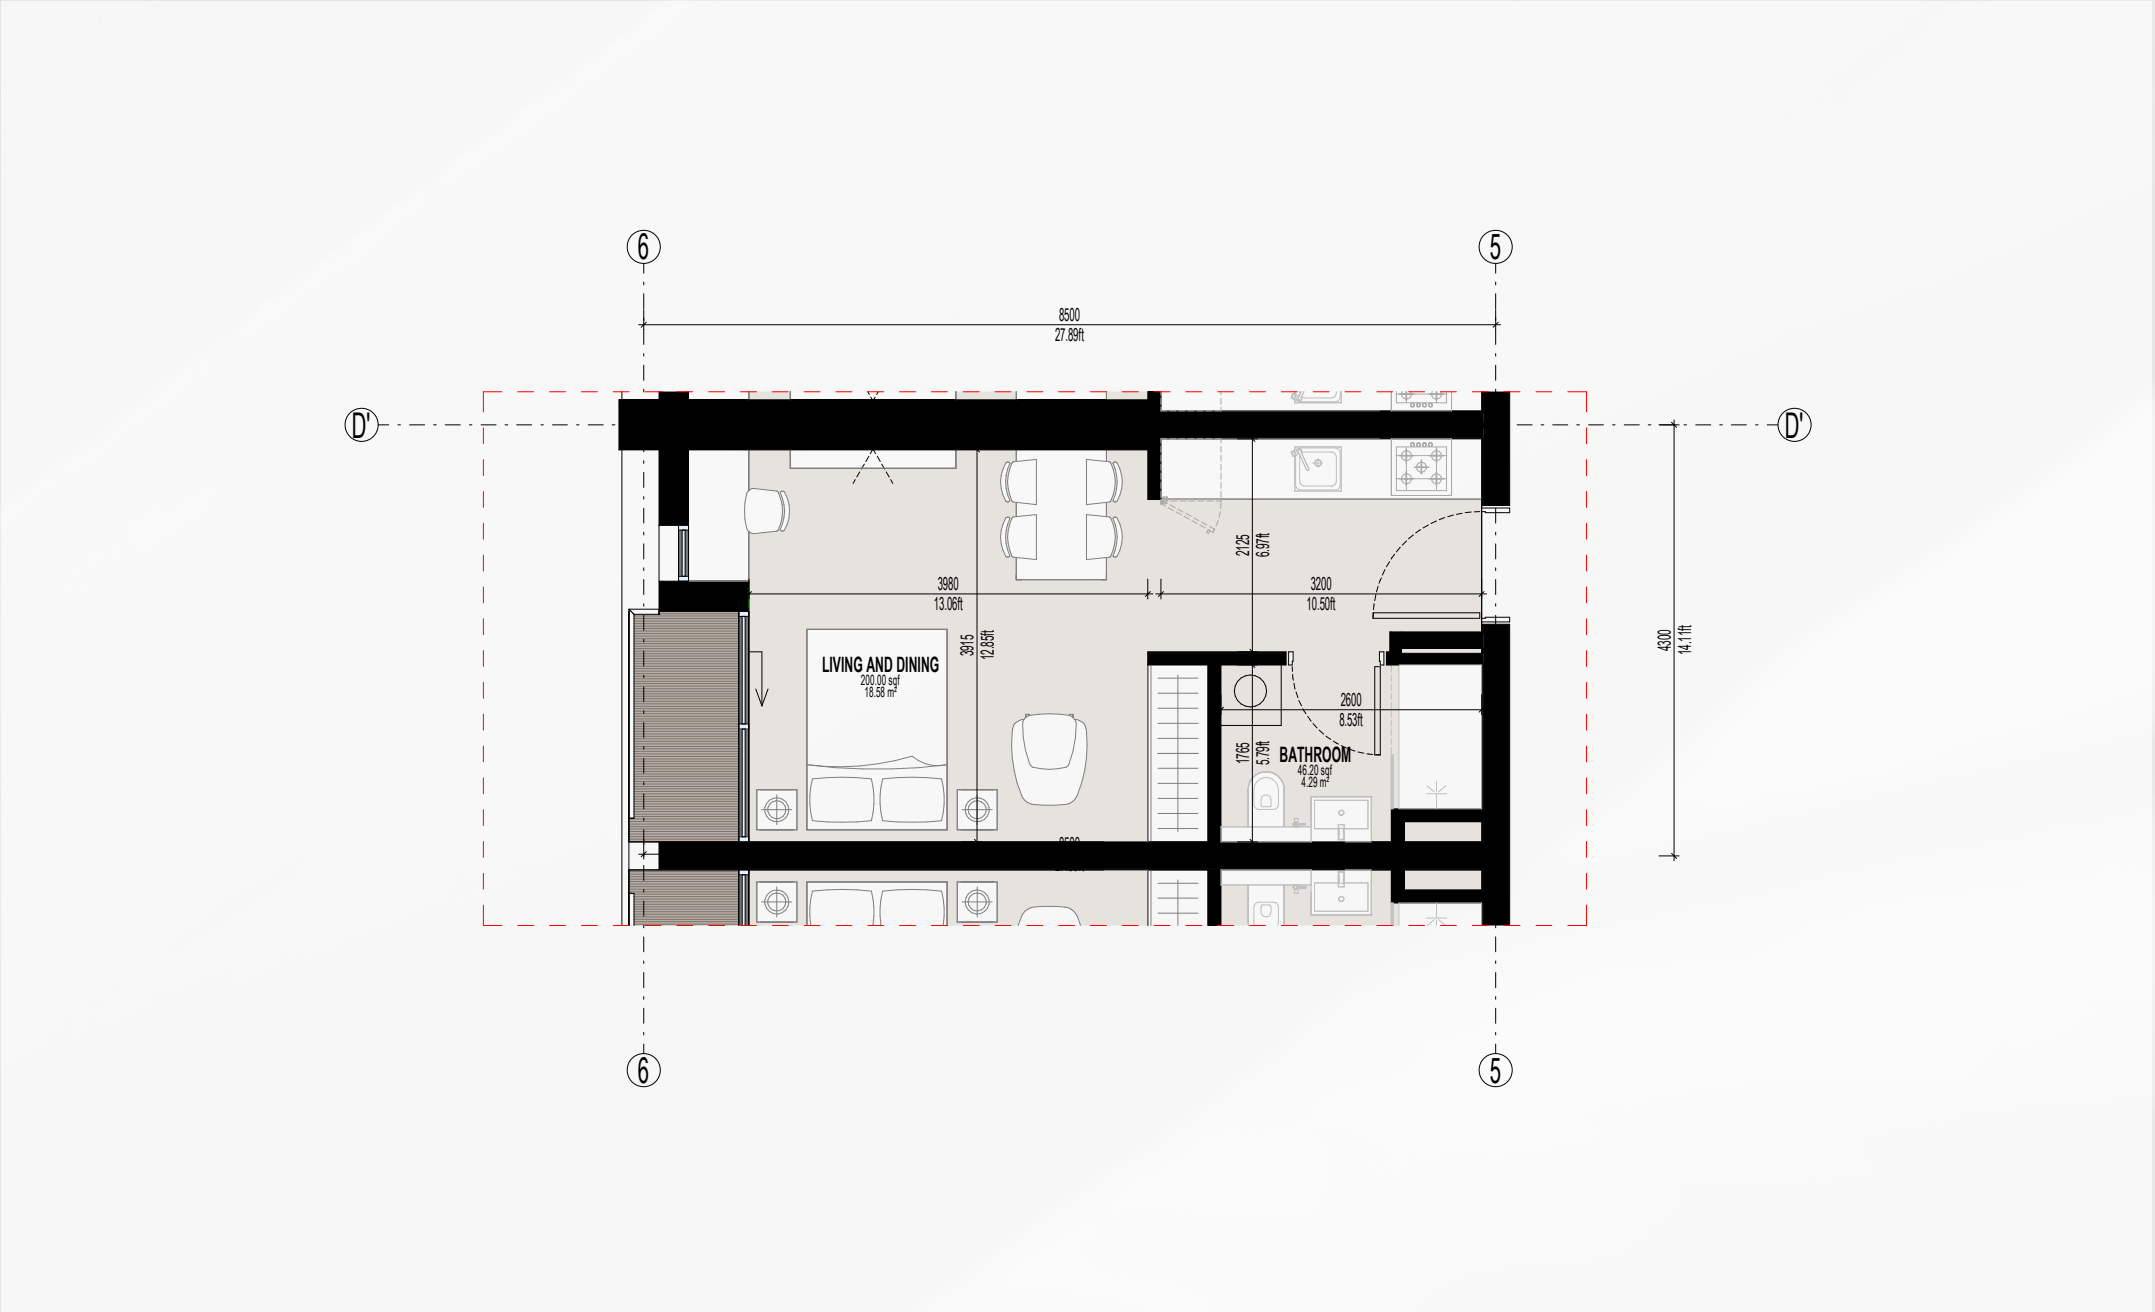

STUDIO - TYPE 2

**Approx. Area is subject to adjustment and Actual may Vary*
Creators of Global Design Excellence


The Tower

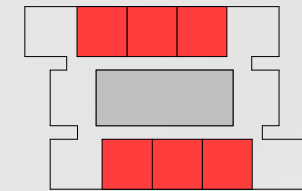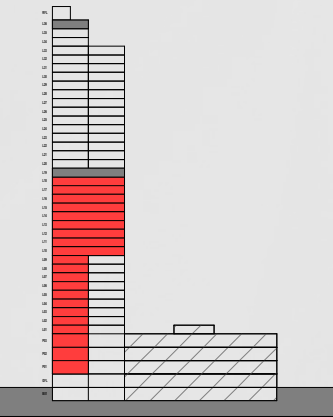



Internal Area	705.71 sqft
Balcony	51.93 sqft
Total Area	757.64 sqft

1BR - TYPE 1

**Approx. Area is subject to adjustment and Actual may Vary*
Creators of Global Design Excellence

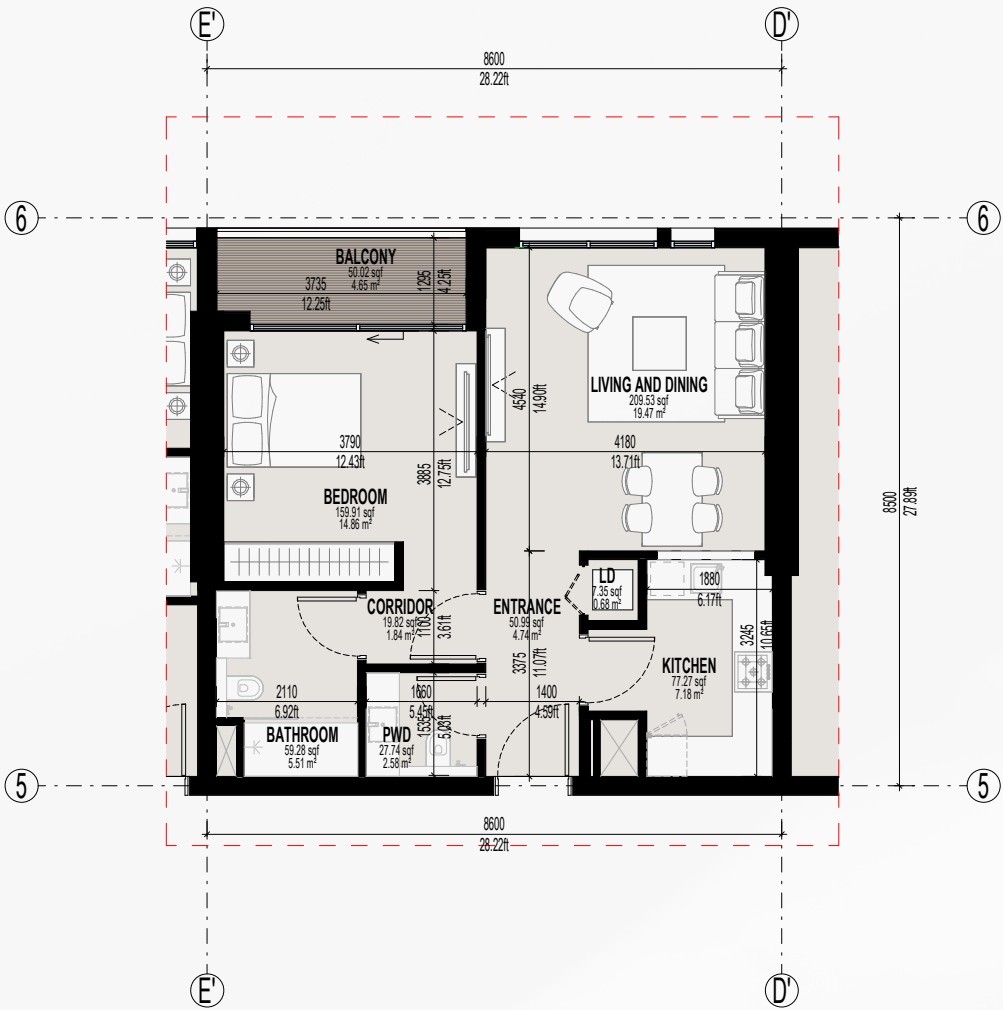


The Tower

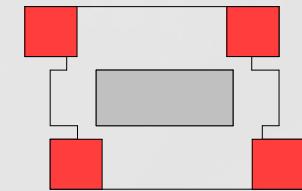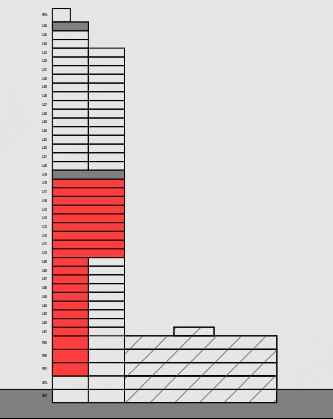



Internal Area	708.26 sqft
Balcony	36.12 sqft
Total Area	744.38 sqft

1BR - TYPE 2

**Approx. Area is subject to adjustment and Actual may Vary*
Creators of Global Design Excellence

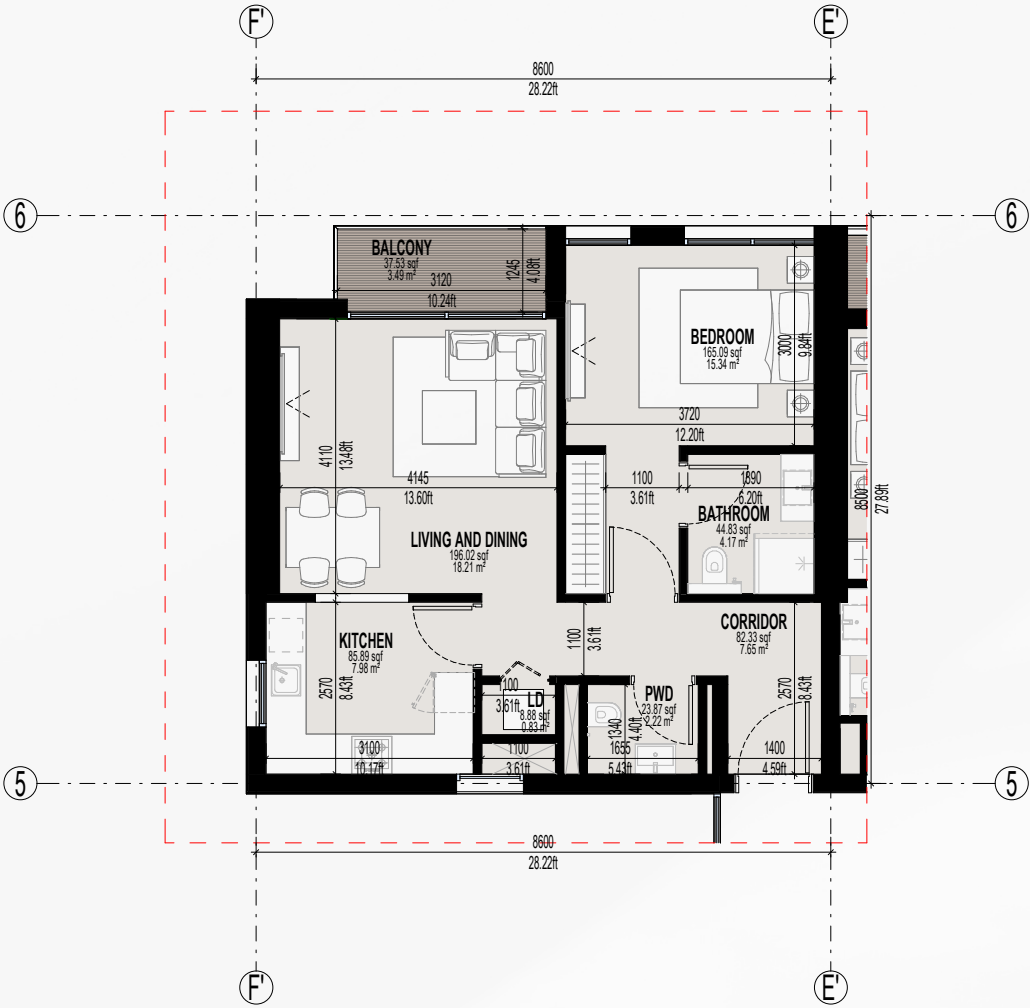


The Tower

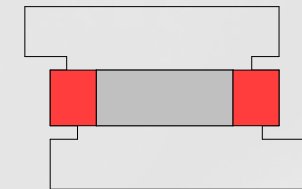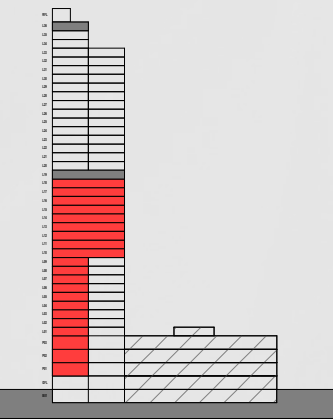



Internal Area	710.42 sqft
Balcony	43.26 sqft
Total Area	753.68 sqft

1BR - TYPE 3

**Approx. Area is subject to adjustment and Actual may Vary*
Creators of Global Design Excellence

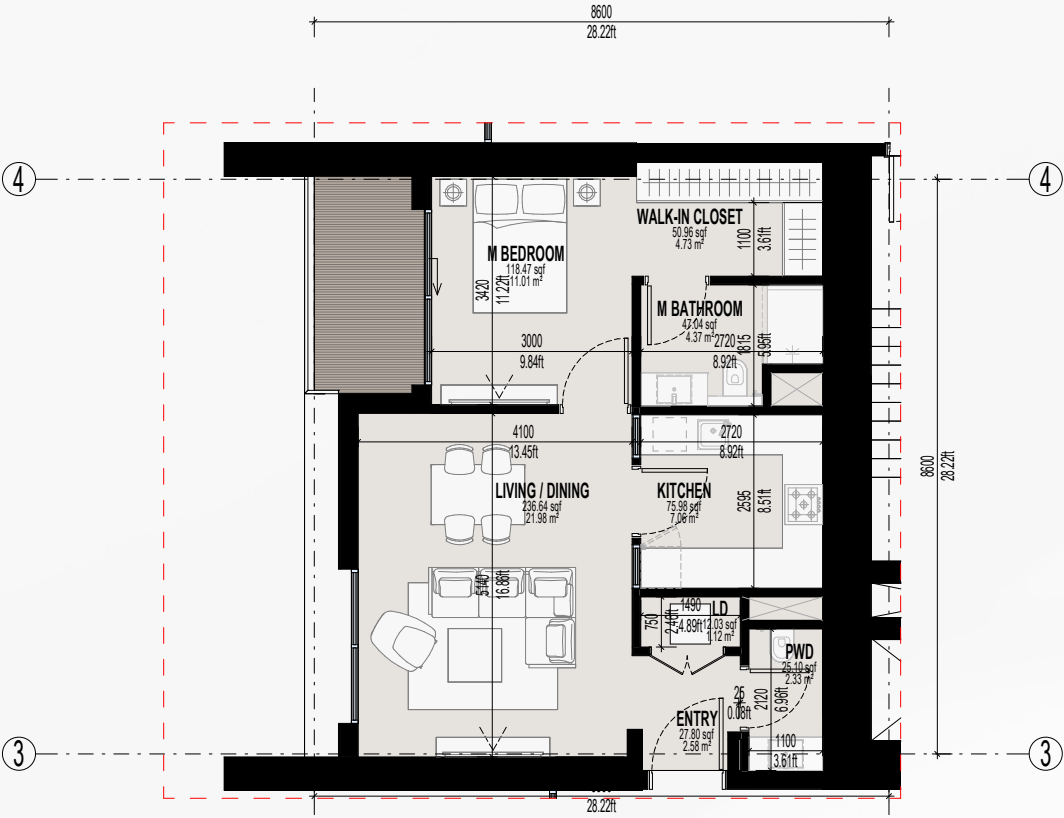


The Tower

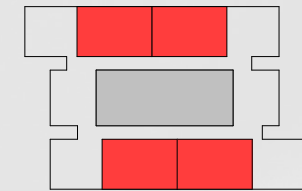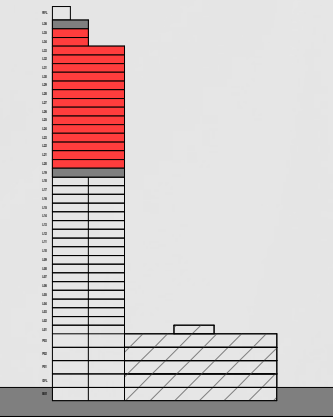



GSA	1086.19 sqft
Balcony	44.35 sqft
GSA	1130.54 sqft

2BR - TYPE 1

**Approx. Area is subject to adjustment and Actual may Vary*
Creators of Global Design Excellence

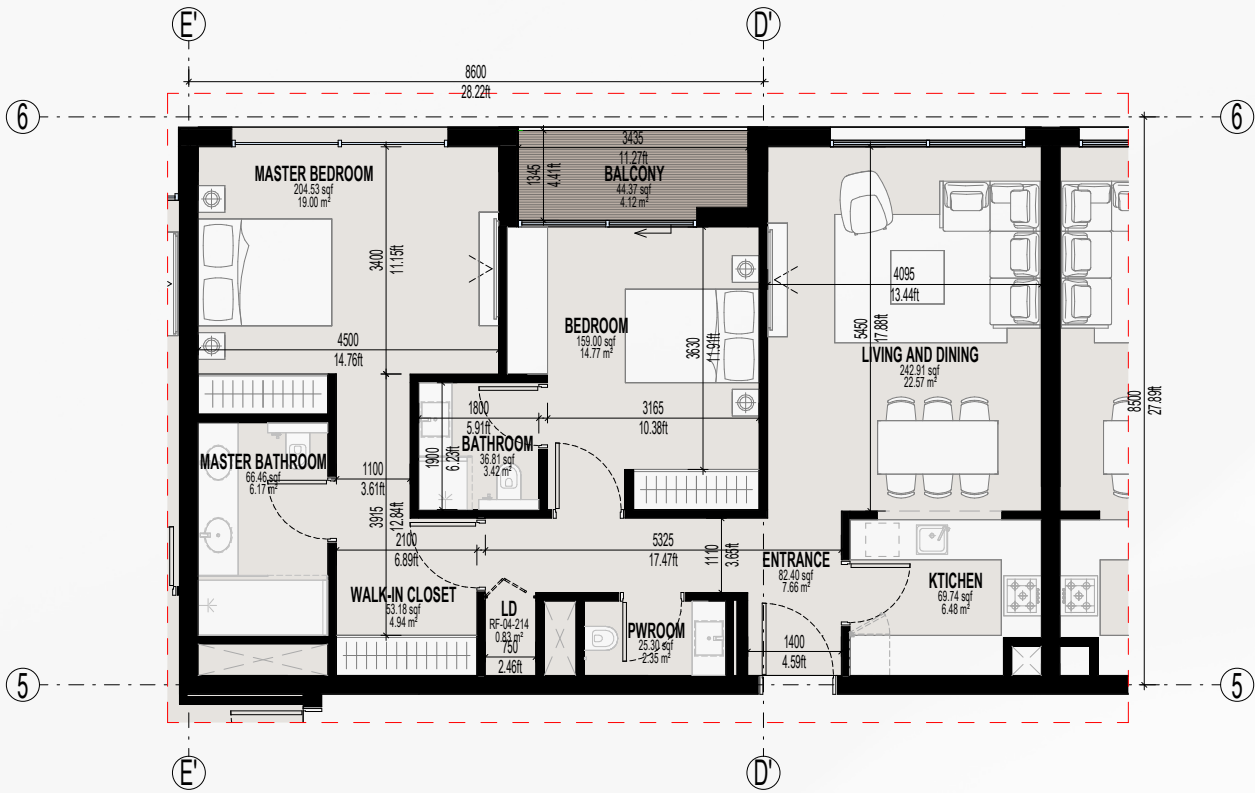


The Tower

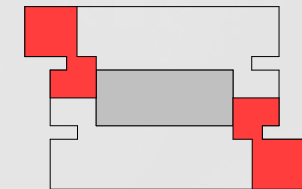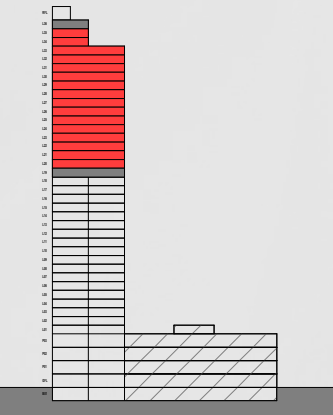



GSA	111.55 sqm	1200.71 sqft
Balcony	3.51 sqm	37.78 sqft
GSA	115.06 sqm	1238.49 sqft

2BR - TYPE 2

*Approx. Area is subject to adjustment and Actual may Vary
Creators of Global Design Excellence

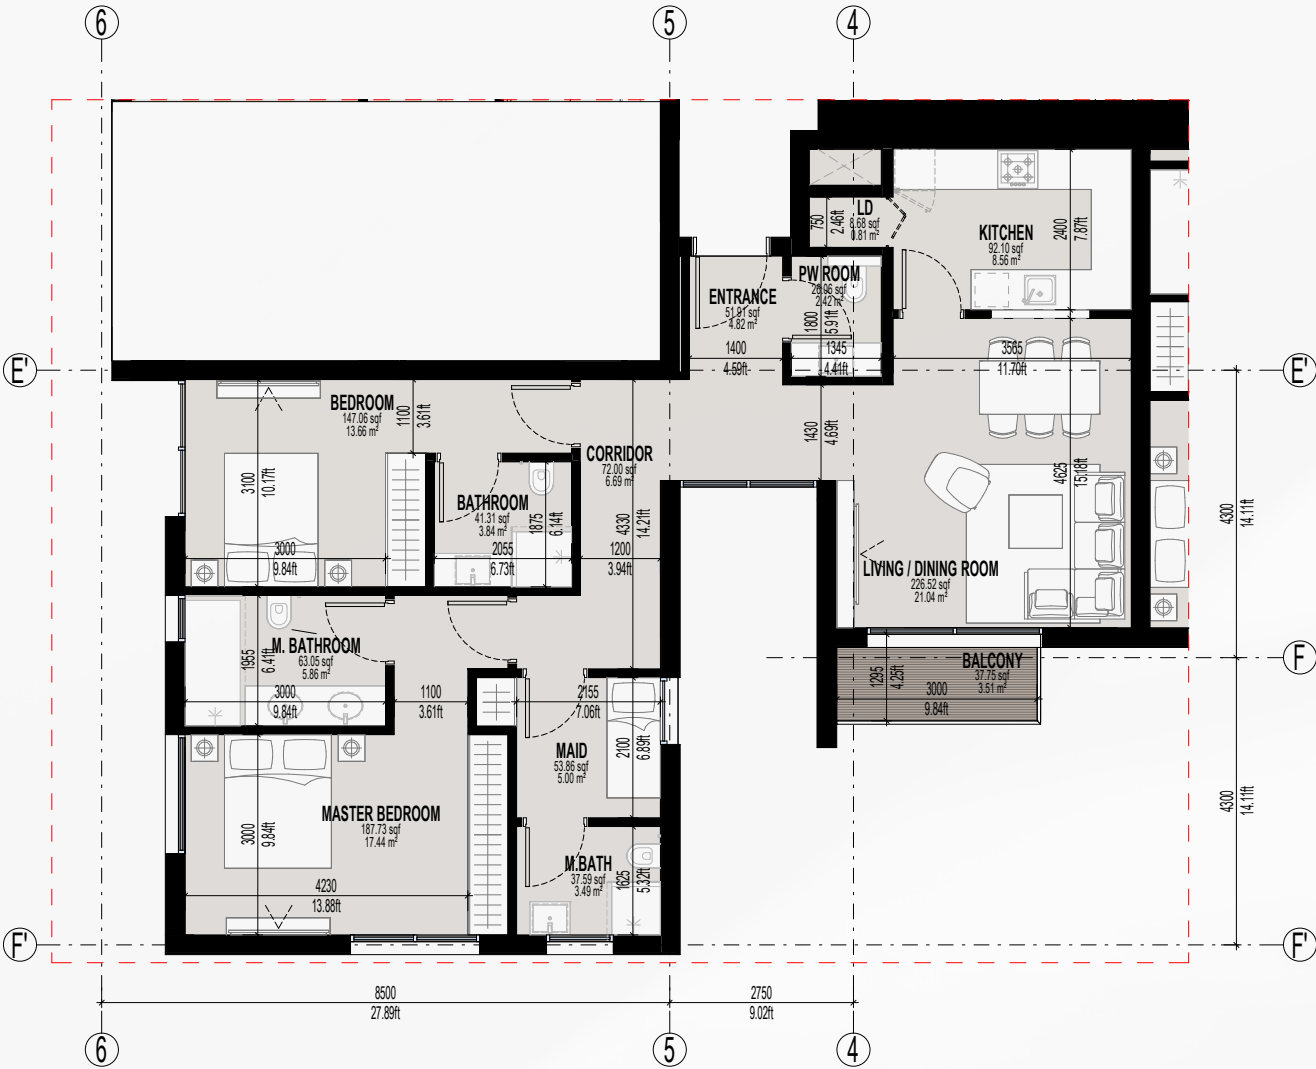


The Tower

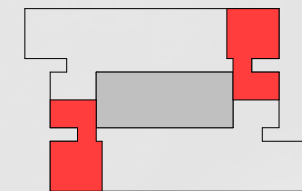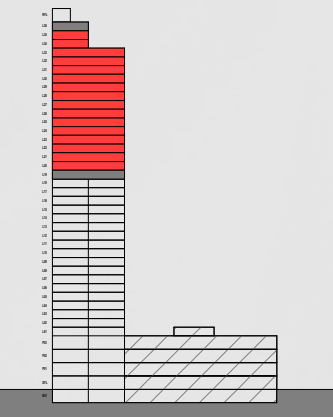


Internal Area	1240.97 sqft
Balcony	36.24 sqft
Total Area	1277.21 sqft


2BR - TYPE 3

**Approx. Area is subject to adjustment and Actual may Vary*
Creators of Global Design Excellence

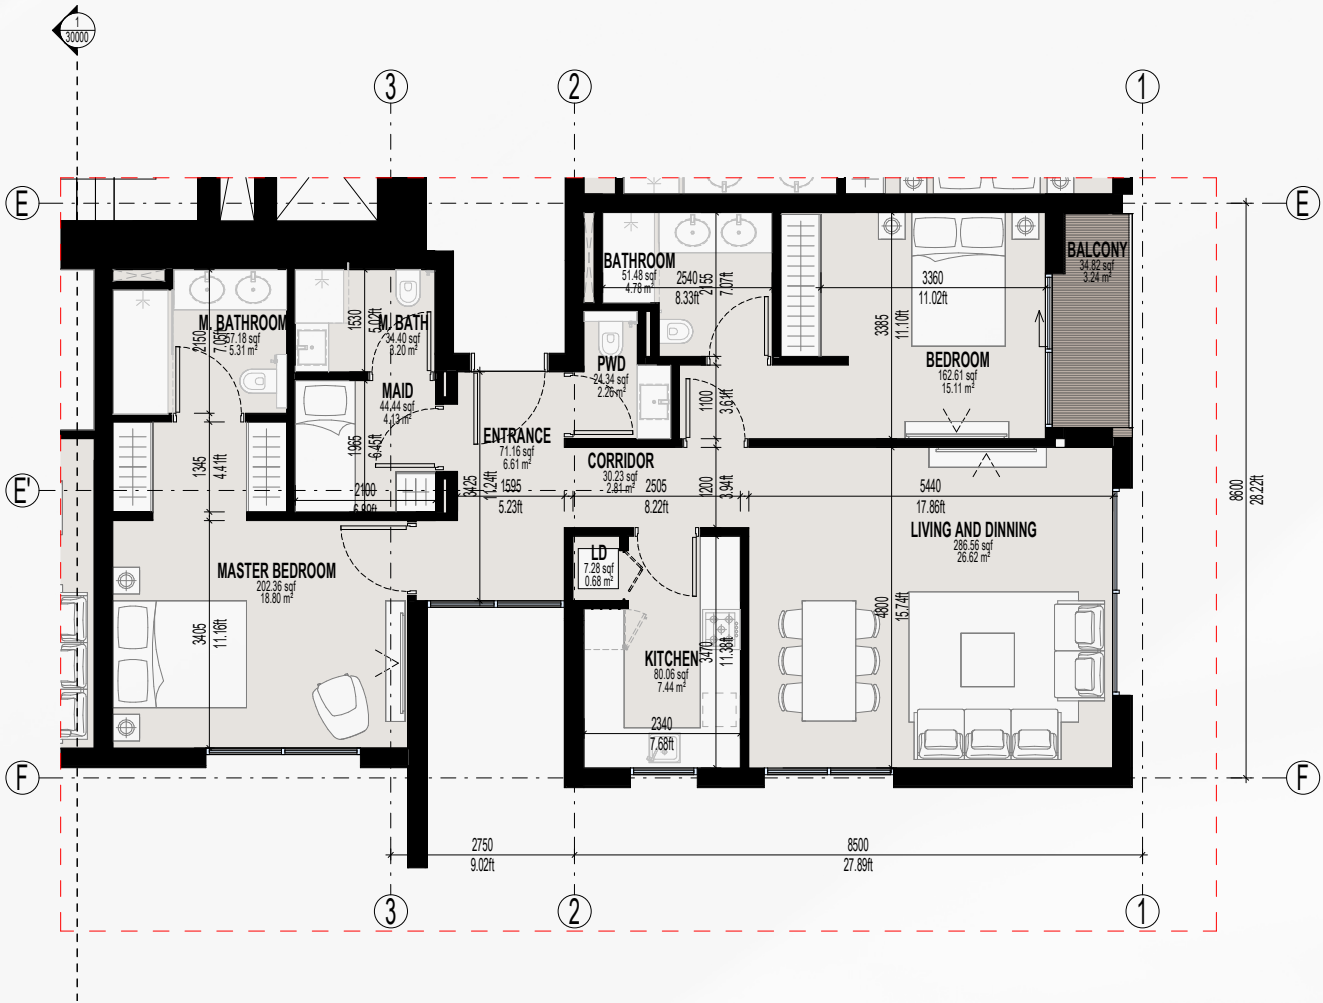


CASCADA 1&2

A Neighbourhood by  **BT**
PROPERTIES

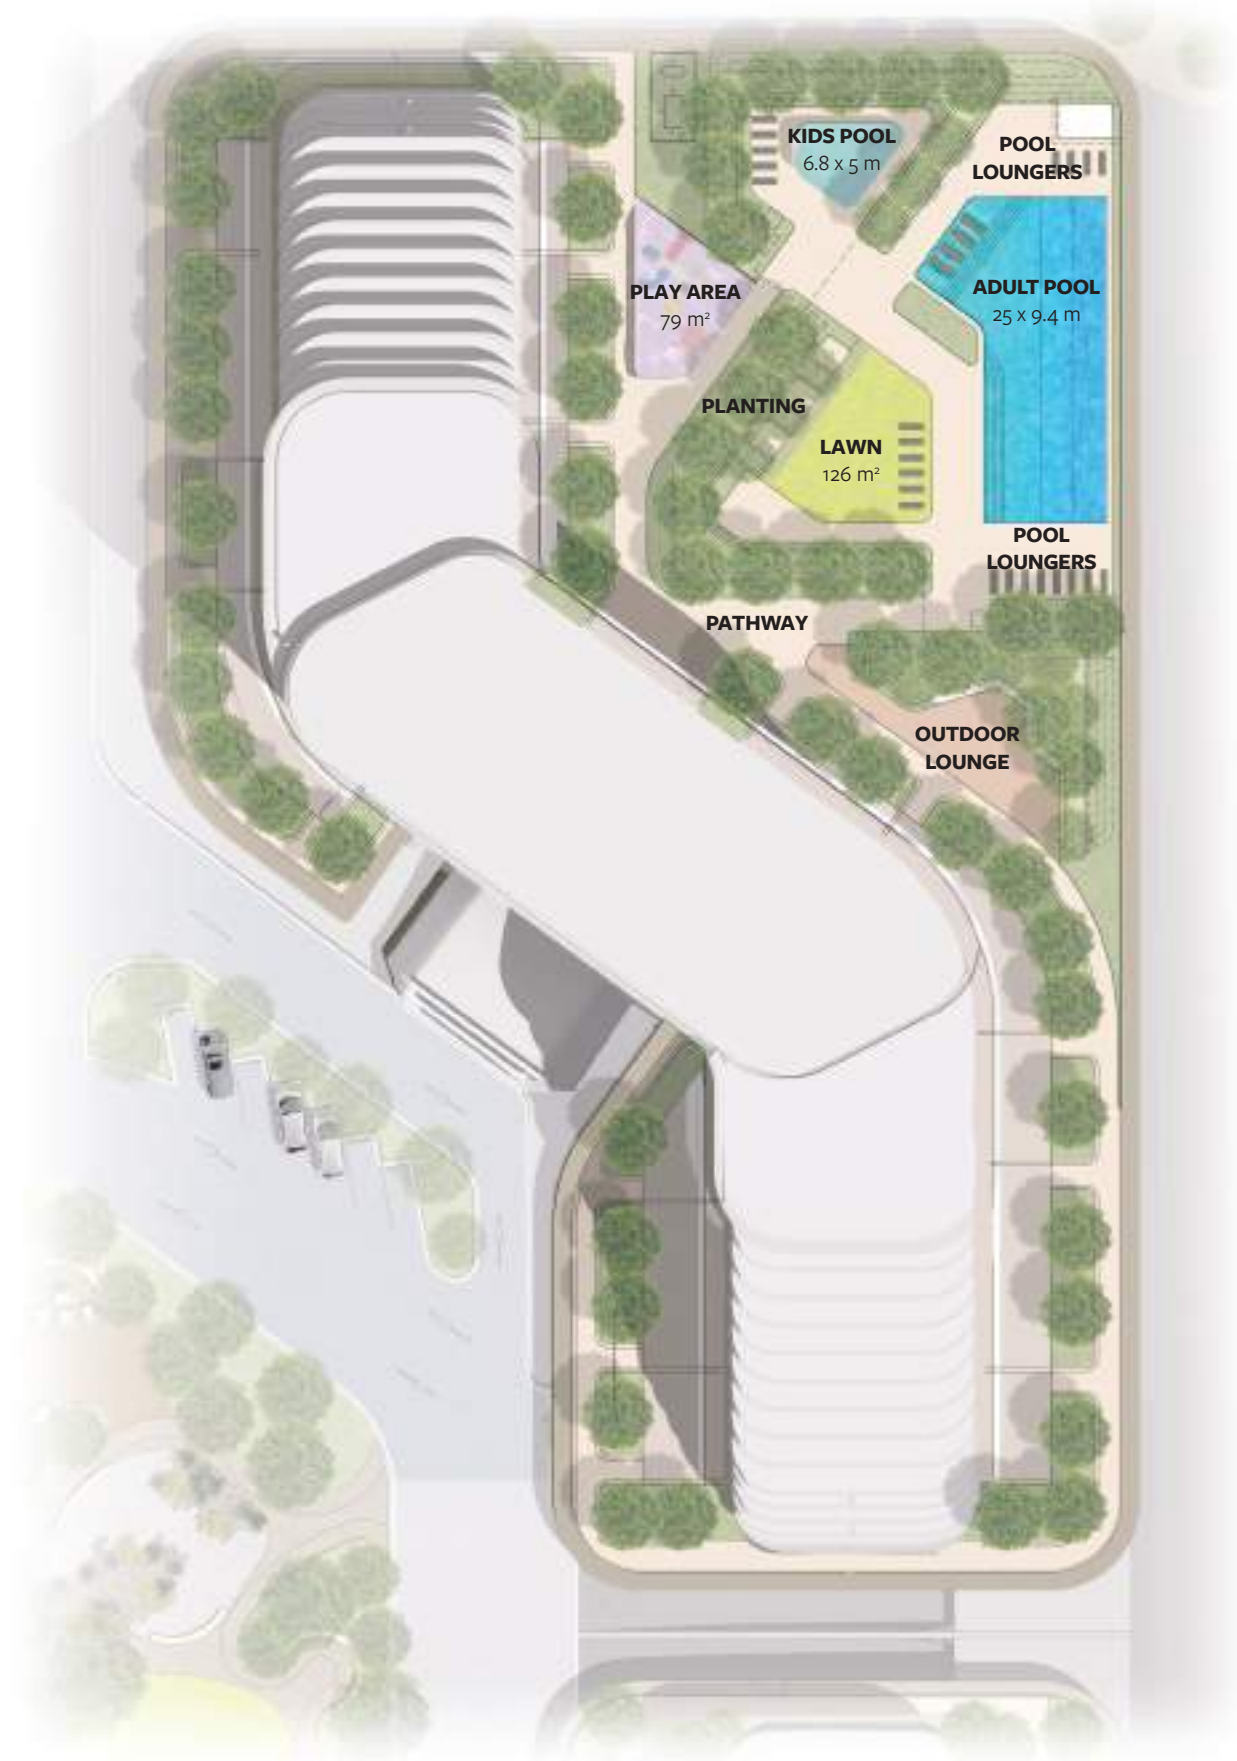


The podium pool terrace for the Cascades is a lush oasis featuring a large leisure pool, a kids' pool, an outdoor lounge, a recreational lawn with cabanas, and meandering pathways framed by vibrant planting for a serene retreat.

SQUARE PODIUM	Area (m²)	Area (ft²)
Adult pool	265.00	2,852.44
Kids pool	37.40	402.57
Play area	79.00	850.35
Outdoor lounge	100.00	1,076.39
Lawn	126.00	1,356.25

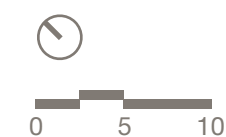











For illustrative purposes only.

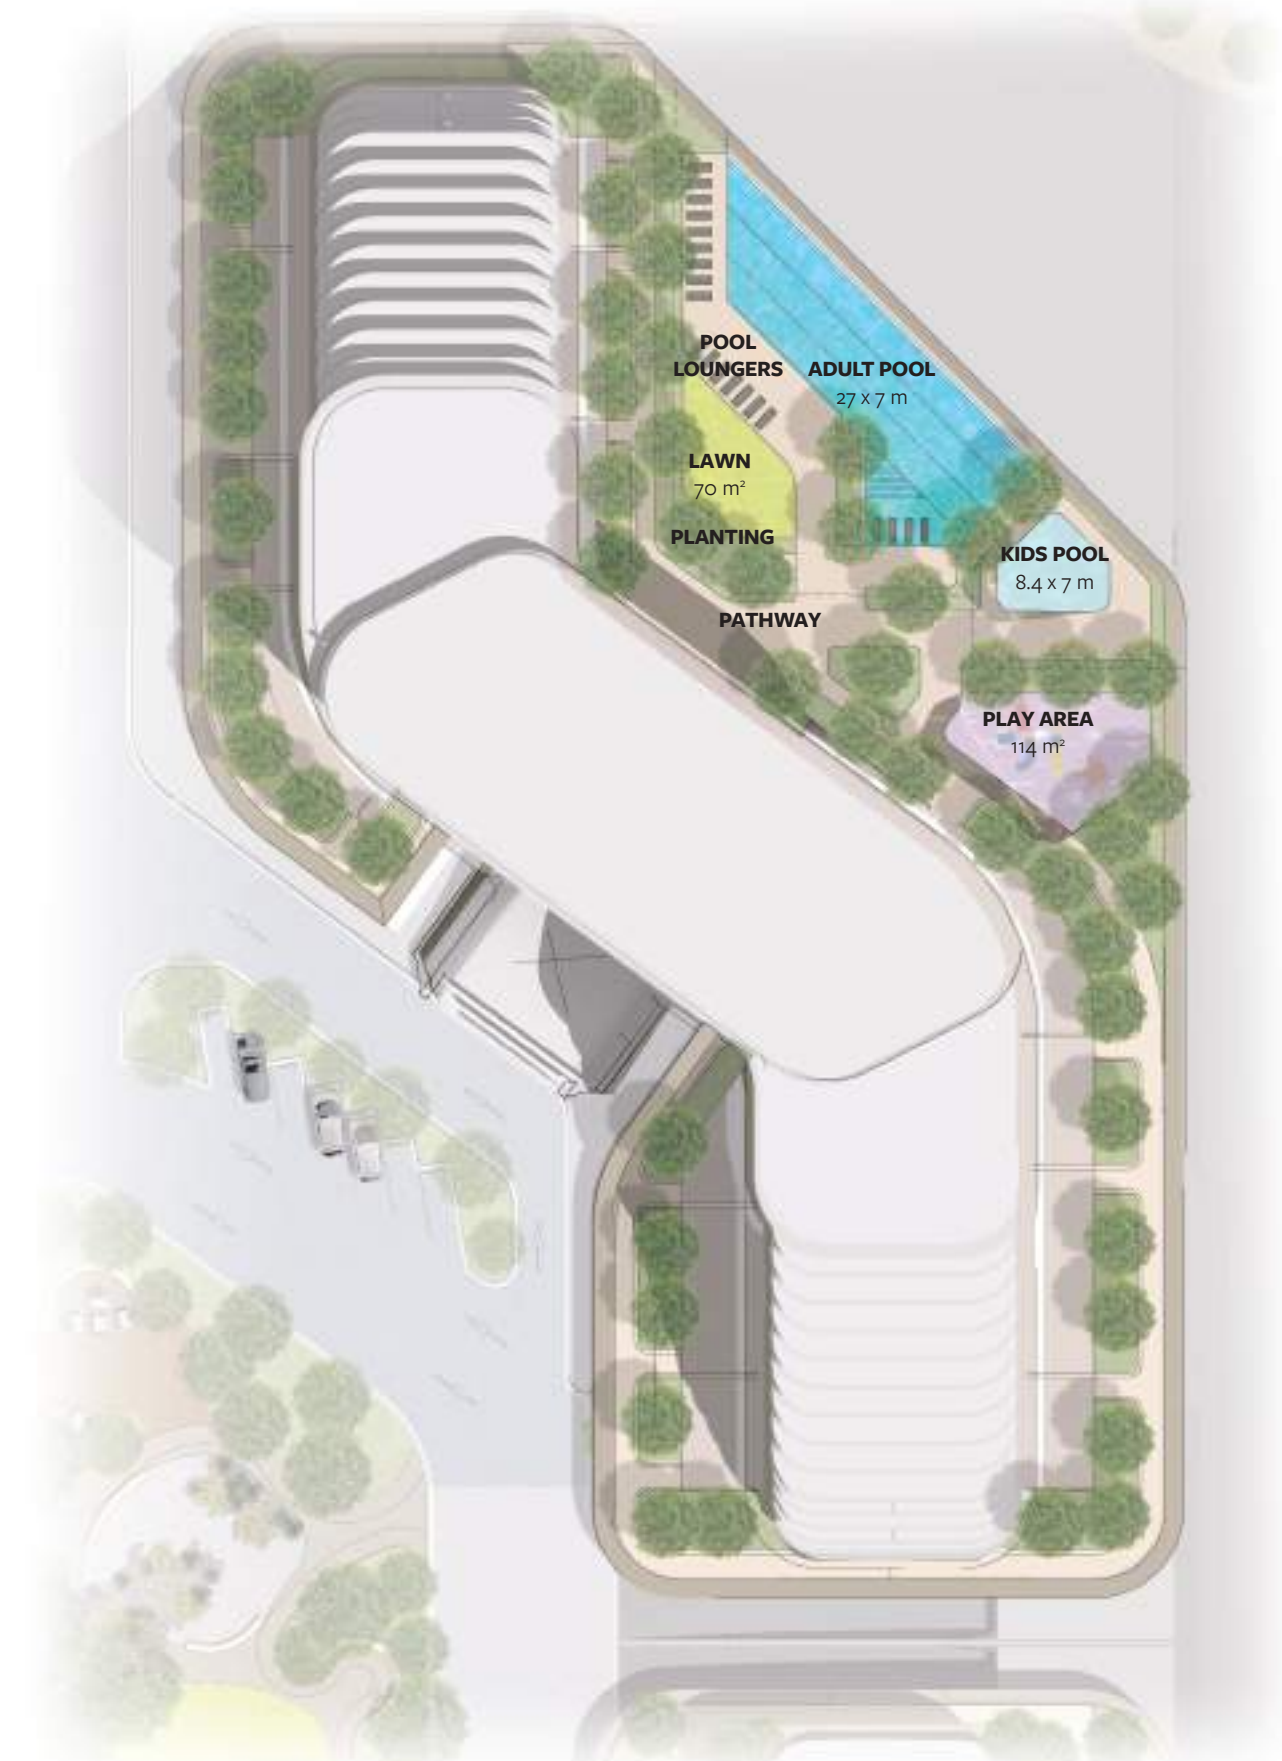

CHAMFERED PODIUM	Area (m²)	Area (ft²)
Adult pool	247.00	2,658.69
Kids pool	46.60	501.60
Play area	114.00	1,227.09
Lawn	70.00	753.47


FLOOR PLANS

1 - BEDROOM APARTMENT

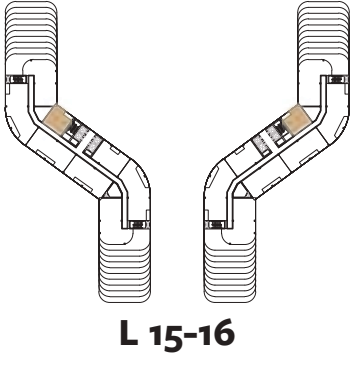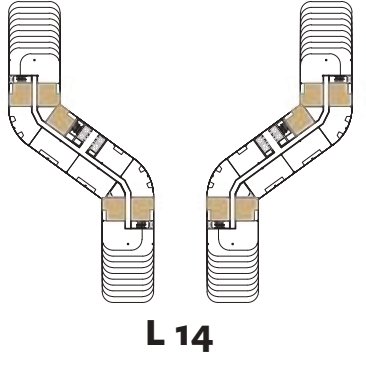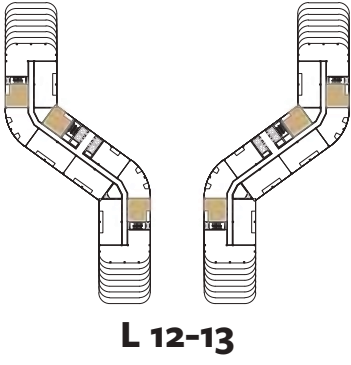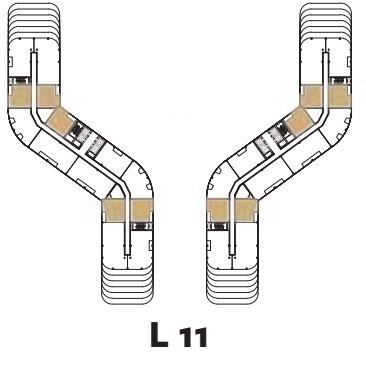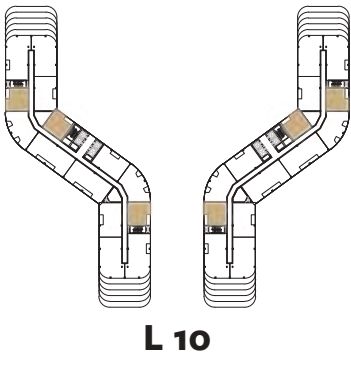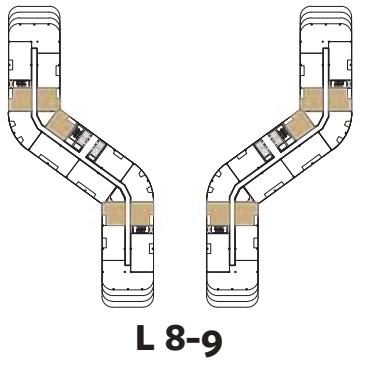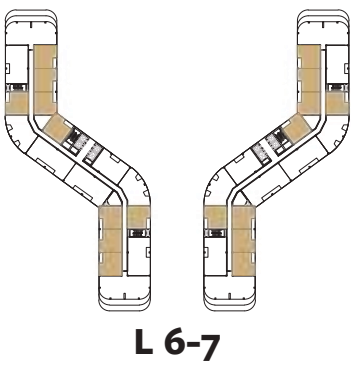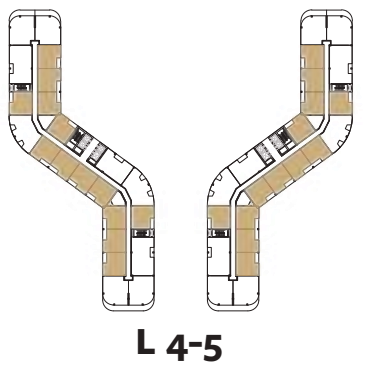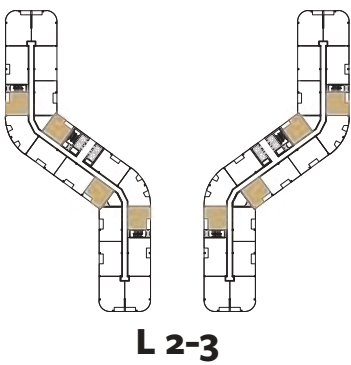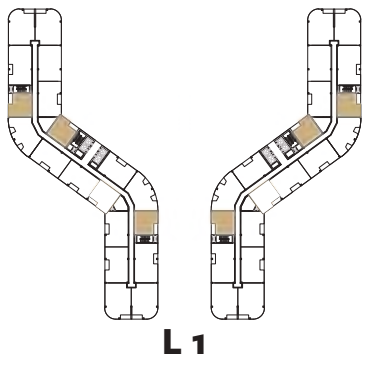

UNIT No.	LEVEL
101, 107, 115	1
201, 207, 211, 217	2
301, 307, 311, 317	3
401, 402, 403, 404, 408, 410, 411, 412, 413, 414, 415, 416, 420	4
501, 502, 503, 504, 508, 510, 511, 512, 513, 514, 515, 516, 520	5
601, 602, 603, 604, 607, 611, 612, 613, 616	6
701, 702, 703, 704, 707, 711, 712, 713, 716	7
801, 802, 806, 810, 814	8
901, 902, 906, 910, 914	9
1001, 1005, 1012	10
1101, 1102, 1105, 1109, 1112	11
1201, 1204, 1210	12
1301, 1304, 1310	13
1401, 1402, 1404, 1408, 1410	14
15101	15
1601	16

UNIT	Area (m ²)	Area (ft ²)
Suite Area	64.32	692.34
Balcony	6.31	67.92
Total	70.63	760.26

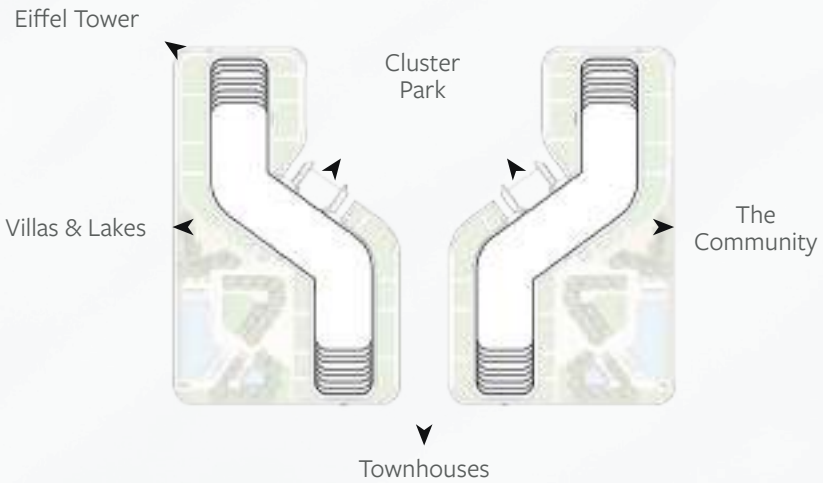


DISCLAIMER

01. All dimensions are measured from finish to finish excluding construction tolerances; 02. All materials, dimensions, and drawings are approximate only; 03. Information is subject to change without notice, at developers' absolute discretion; 04. Actual area may vary from the stated area; 05. Drawings not to scale; 06. All images used are for illustrative purposes only and do not represent the actual size, features, specifications, fittings, and furnishings; 07. The developer reserves right to make revisions/alterations, at its absolute discretion, without any liability whatsoever.

FLOOR PLANS

2 - BEDROOM 01
(WITH MAID'S)
APARTMENT

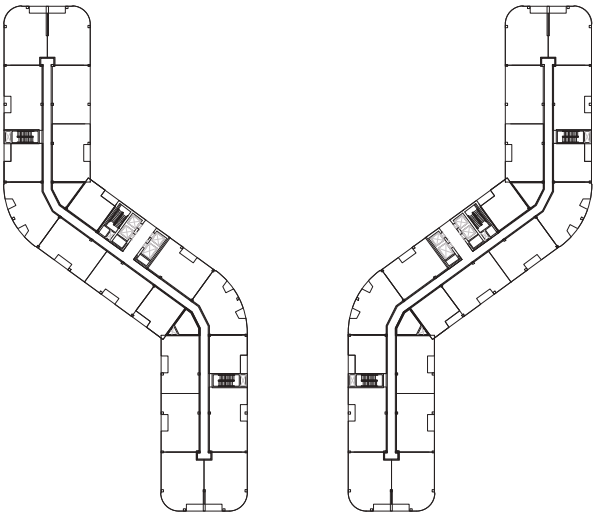


L 1-9

UNIT No.	LEVEL
106, 114	1
206, 216	2
306, 316	3
407, 419	4
507, 519	5
606, 615	6
706, 715	7
805, 813	8
905, 913	9

UNIT	Area (m²)	Area (ft²)
Suite Area	112.17	1,207.39
Balcony	5.80	62.43
Total	117.97	1,269.82



DISCLAIMER

01. All dimensions are measured from finish to finish excluding construction tolerances; 02. All materials, dimensions, and drawings are approximate only; 03. Information is subject to change without notice, at developers' absolute discretion; 04. Actual area may vary from the stated area; 05. Drawings not to scale; 06. All images used are for illustrative purposes only and do not represent the actual size, features, specifications, fittings, and furnishings; 07. The developer reserves right to make revisions/alterations, at its absolute discretion, without any liability whatsoever.

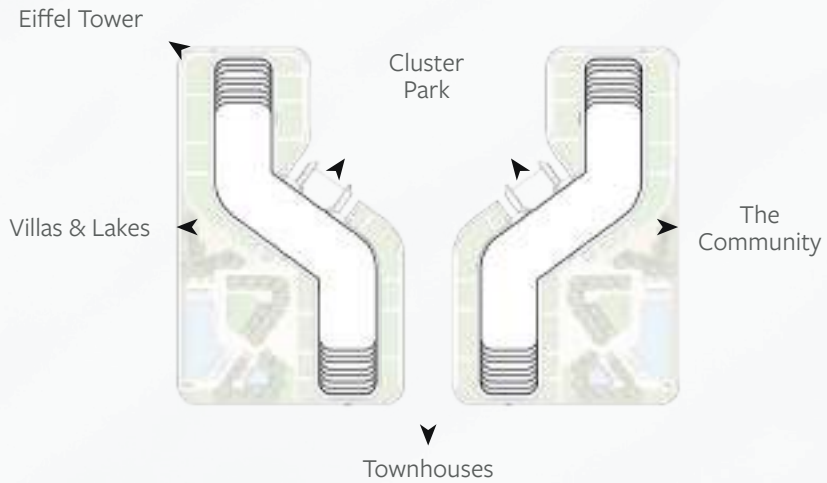

FLOOR PLANS

2 - BEDROOM 02
APARTMENT

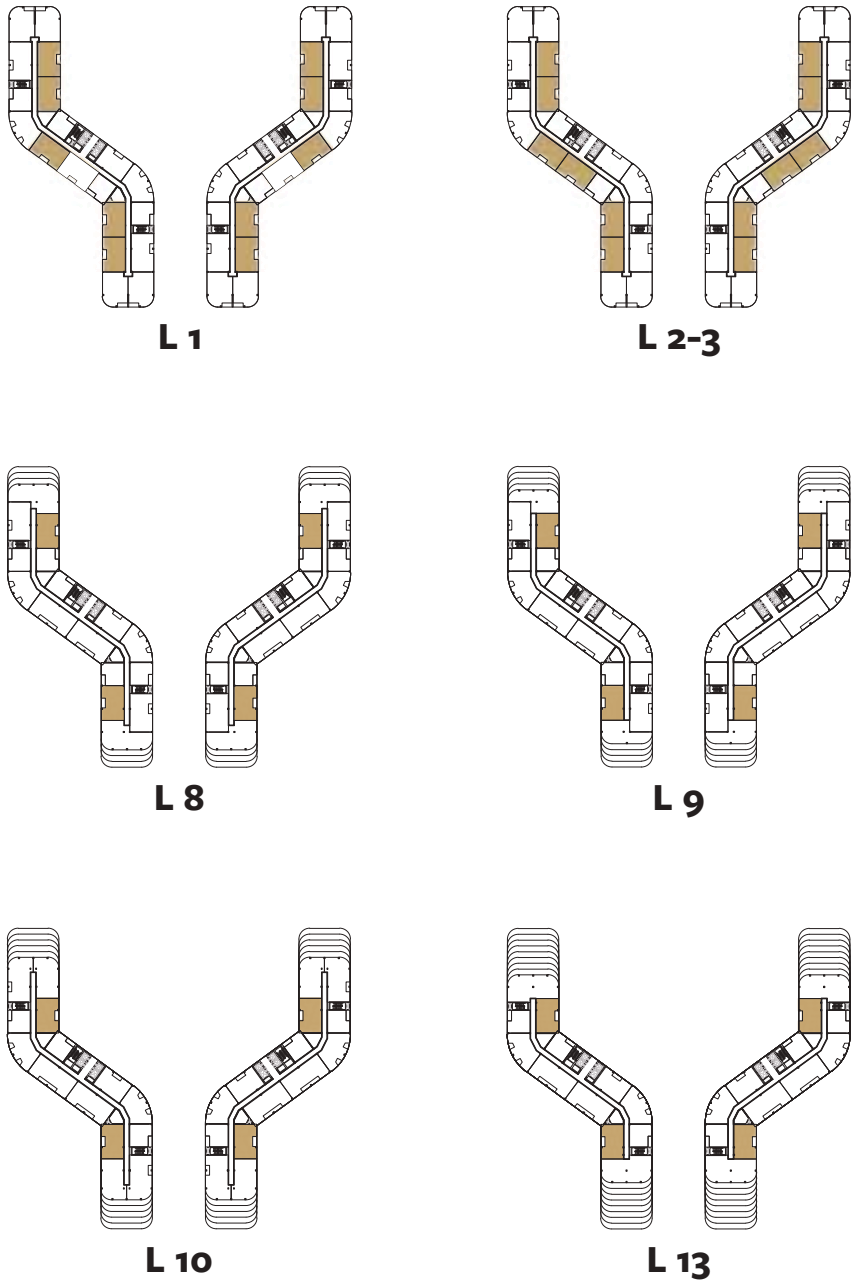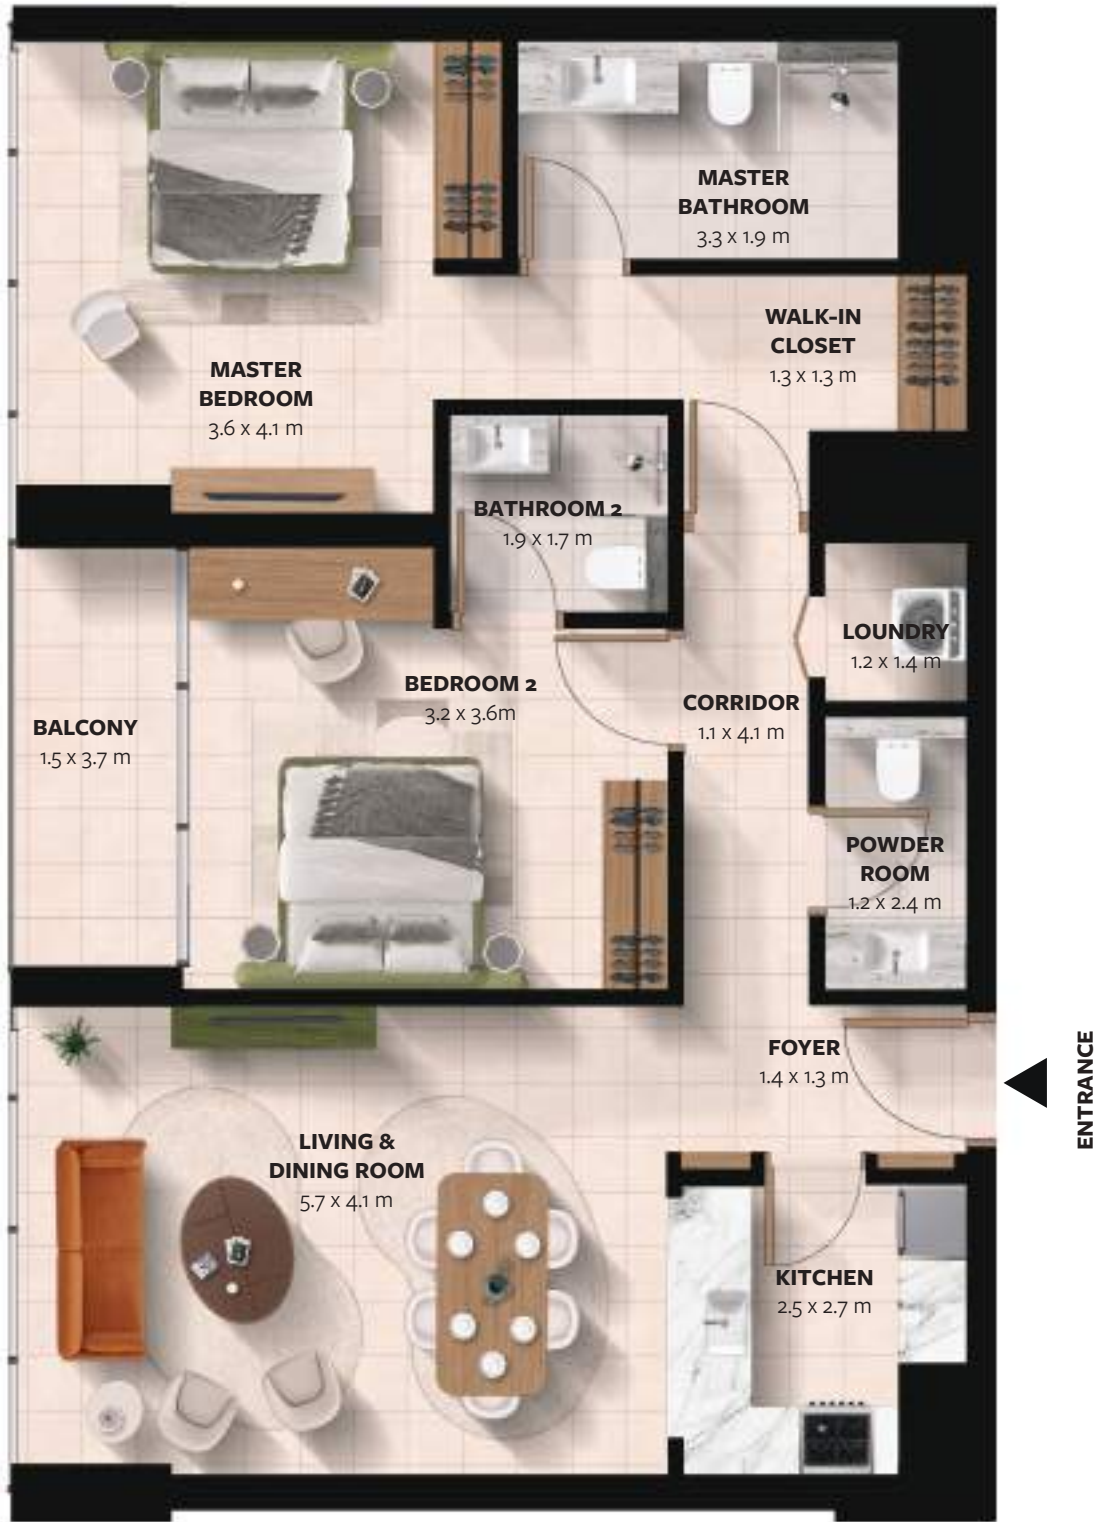


UNIT No.	LEVEL
102, 103, 109, 110, 111	1
202, 203, 209, 210, 212, 213	2
302, 303, 309, 310, 312, 313	3
803, 811	8
903, 911	9
1002, 1009	10
1302, 1308	13

UNIT	Area (m²)	Area (ft²)
Suite Area	100.66	1,083.44
Balcony	6.04	65.01
Total	106.70	1,148.45


DISCLAIMER

01. All dimensions are measured from finish to finish excluding construction tolerances; 02. All materials, dimensions, and drawings are approximate only; 03. Information is subject to change without notice, at developers' absolute discretion; 04. Actual area may vary from the stated area; 05. Drawings not to scale; 06. All images used are for illustrative purposes only and do not represent the actual size, features, specifications, fittings, and furnishings; 07. The developer reserves right to make revisions/alterations, at its absolute discretion, without any liability whatsoever.

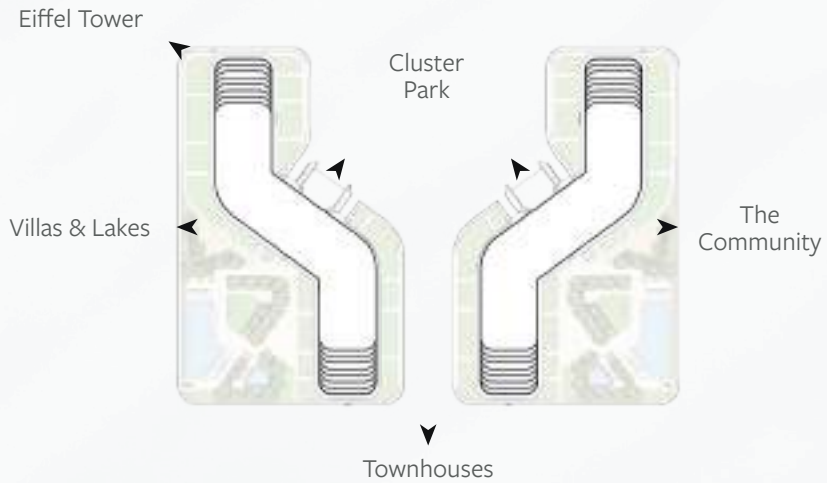

FLOOR PLANS

2 - BEDROOM 03
APARTMENT

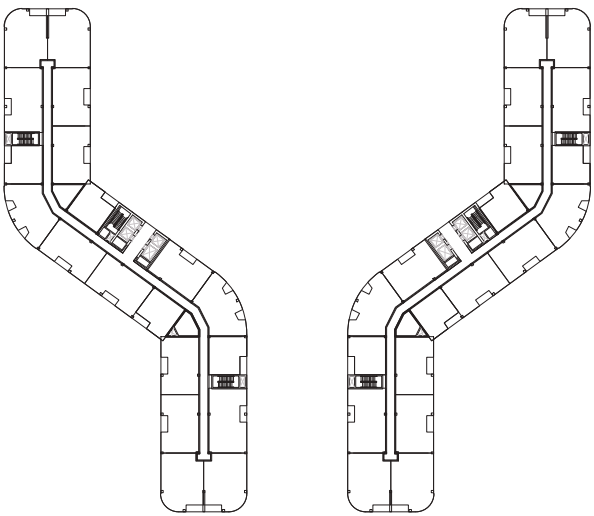


L 1-16

UNIT No.	LEVEL
117	1
219	2
319	3
422	4
522	5
618	6
718	7
816	8
916	9
1014	10
1114	11
1212	12
1312	13
1412	14
1508	15
1608	16

UNIT	Area (m²)	Area (ft²)
Suite Area	94.76	1,019.94
Balcony	6.02	64.80
Total	100.78	1,084.74


DISCLAIMER

01. All dimensions are measured from finish to finish excluding construction tolerances; 02. All materials, dimensions, and drawings are approximate only; 03. Information is subject to change without notice, at developers' absolute discretion; 04. Actual area may vary from the stated area; 05. Drawings not to scale; 06. All images used are for illustrative purposes only and do not represent the actual size, features, specifications, fittings, and furnishings; 07. The developer reserves right to make revisions/alterations, at its absolute discretion, without any liability whatsoever.

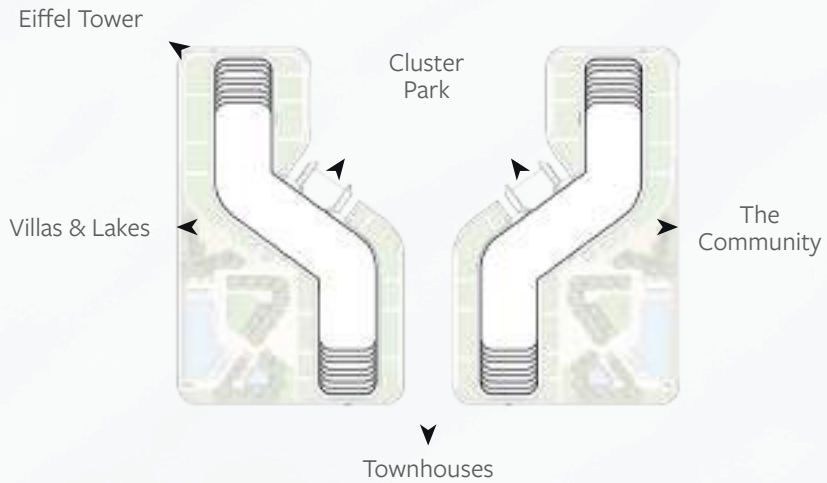

FLOOR PLANS

2 - BEDROOM 04
APARTMENT

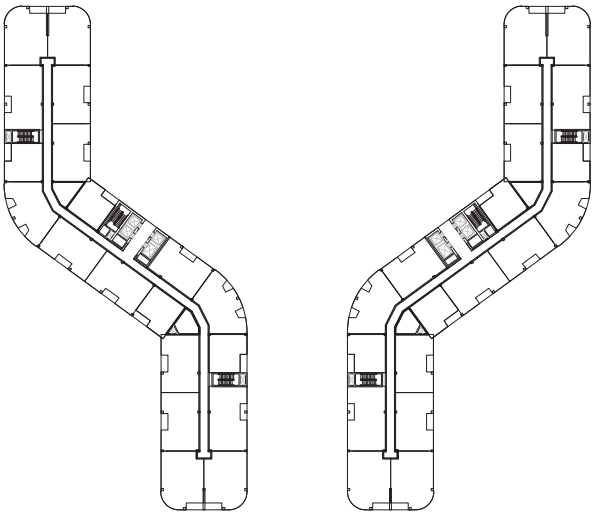


L 1-14

UNIT No.	LEVEL
108, 116	1
208, 218	2
308, 318	3
409, 421	4
509, 521	5
608, 617	6
708, 717	7
807, 815	8
907, 915	9
1006, 1013	10
1106, 1113	11
1205, 1211	12
1305, 1311	13
1405, 1411	14

UNIT	Area (m²)	Area (ft²)
Suite Area	100.69	1,083.77
Balcony	7.07	76.10
Total	107.76	1,159.87


DISCLAIMER

01. All dimensions are measured from finish to finish excluding construction tolerances; 02. All materials, dimensions, and drawings are approximate only; 03. Information is subject to change without notice, at developers' absolute discretion; 04. Actual area may vary from the stated area; 05. Drawings not to scale; 06. All images used are for illustrative purposes only and do not represent the actual size, features, specifications, fittings, and furnishings; 07. The developer reserves right to make revisions/alterations, at its absolute discretion, without any liability whatsoever.

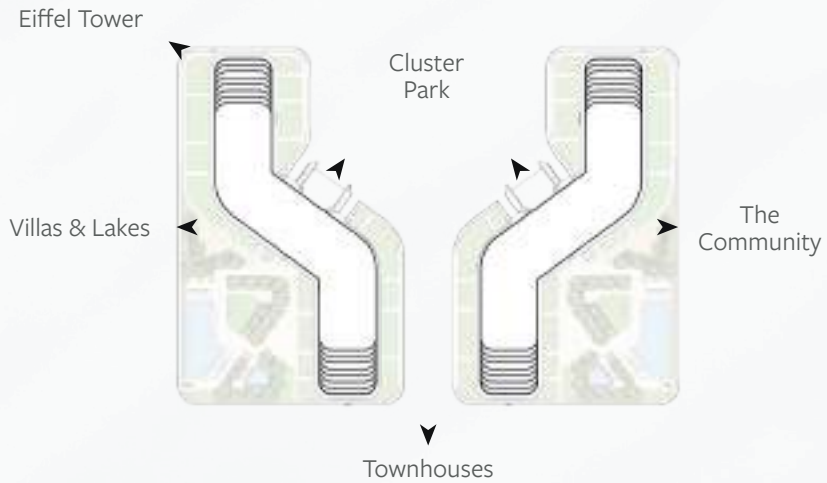

FLOOR PLANS

2 - BEDROOM 05
APARTMENT

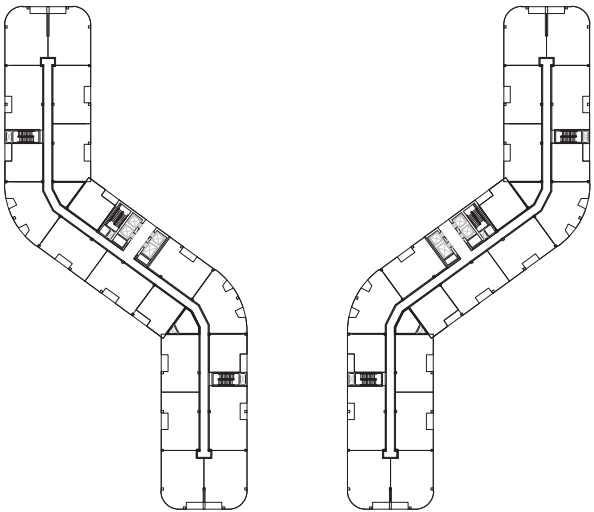


L 1-3

UNIT No.	LEVEL
104, 105, 112, 113	1
204, 205, 214, 215	2
304, 305, 314, 315	3

UNIT	Area (m²)	Area (ft²)
Suite Area	110.38	1,188.12
Balcony	6.19	66.63
Total	116.57	1,254.75


DISCLAIMER

01. All dimensions are measured from finish to finish excluding construction tolerances; 02. All materials, dimensions, and drawings are approximate only; 03. Information is subject to change without notice, at developers' absolute discretion; 04. Actual area may vary from the stated area; 05. Drawings not to scale; 06. All images used are for illustrative purposes only and do not represent the actual size, features, specifications, fittings, and furnishings; 07. The developer reserves right to make revisions/alterations, at its absolute discretion, without any liability whatsoever.

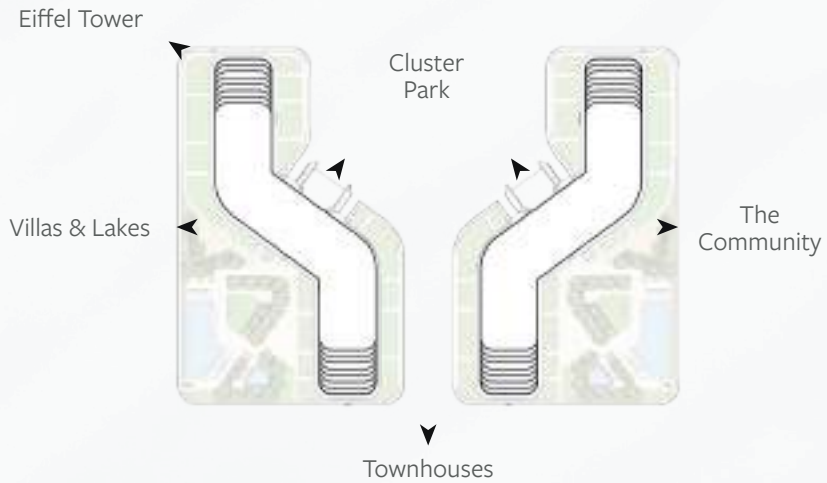

FLOOR PLANS

2 - BEDROOM 06
APARTMENT

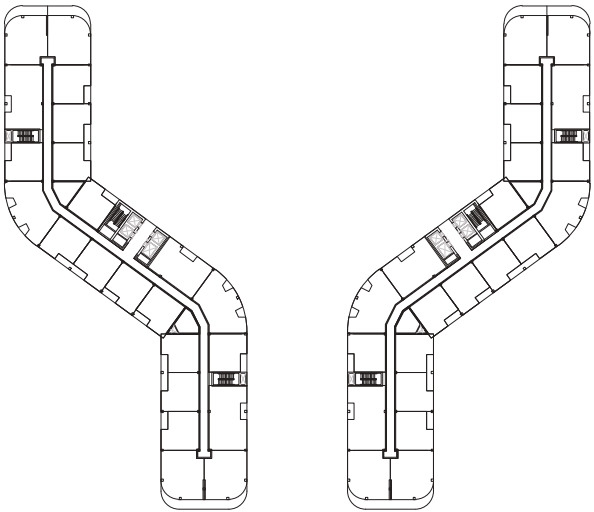


L 4-5

UNIT No.	LEVEL
405, 406, 417, 418	4
505, 506, 517, 518	5

UNIT	Area (m²)	Area (ft²)
Suite Area	96.31	1,036.62
Balcony	14.96	161.03
Total	111.27	1,197.65


DISCLAIMER

01. All dimensions are measured from finish to finish excluding construction tolerances; 02. All materials, dimensions, and drawings are approximate only; 03. Information is subject to change without notice, at developers' absolute discretion; 04. Actual area may vary from the stated area; 05. Drawings not to scale; 06. All images used are for illustrative purposes only and do not represent the actual size, features, specifications, fittings, and furnishings; 07. The developer reserves right to make revisions/alterations, at its absolute discretion, without any liability whatsoever.

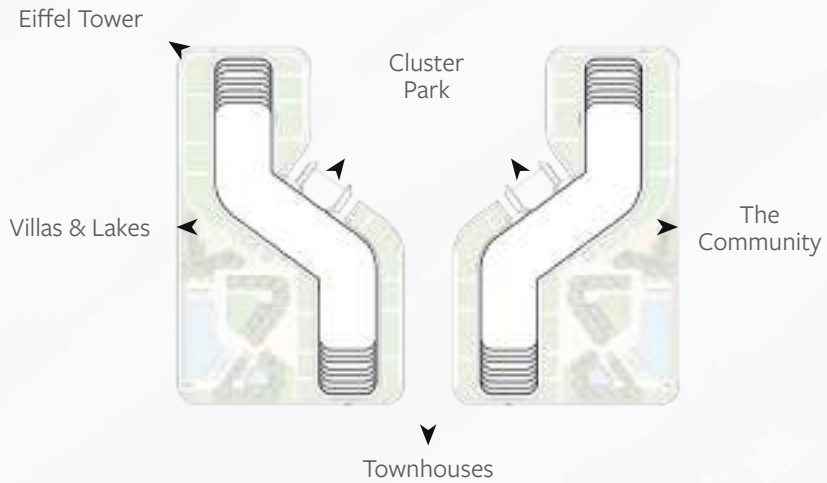

FLOOR PLANS

2 - BEDROOM 07
APARTMENT

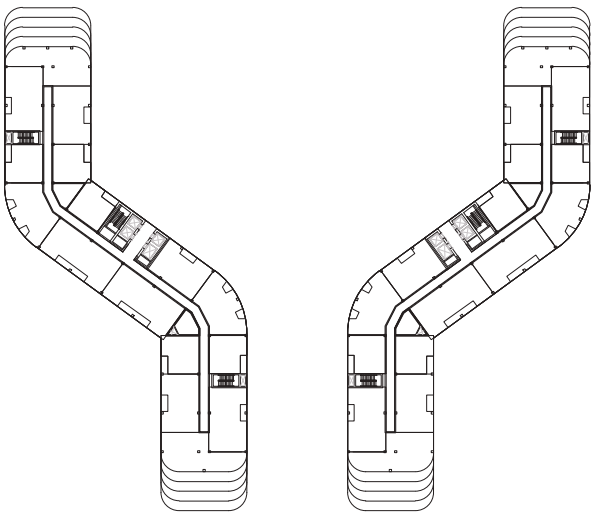


L 9

UNIT No.	LEVEL
904, 912	9

UNIT	Area (m²)	Area (ft²)
Suite Area	120.63	1,298.45
Balcony	42.28	455.10
Total	162.91	1,753.55



DISCLAIMER

01. All dimensions are measured from finish to finish excluding construction tolerances; 02. All materials, dimensions, and drawings are approximate only; 03. Information is subject to change without notice, at developers' absolute discretion; 04. Actual area may vary from the stated area; 05. Drawings not to scale; 06. All images used are for illustrative purposes only and do not represent the actual size, features, specifications, fittings, and furnishings; 07. The developer reserves right to make revisions/alterations, at its absolute discretion, without any liability whatsoever.

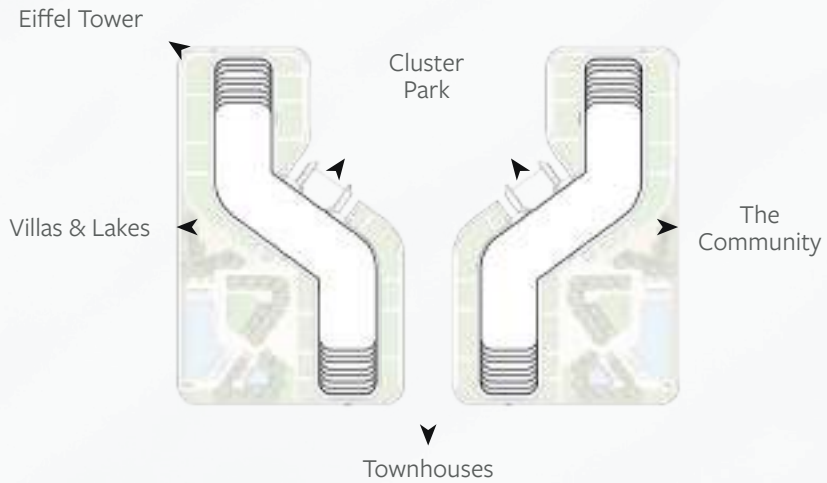

FLOOR PLANS

2 - BEDROOM 08
(WITH MAID'S)
APARTMENT

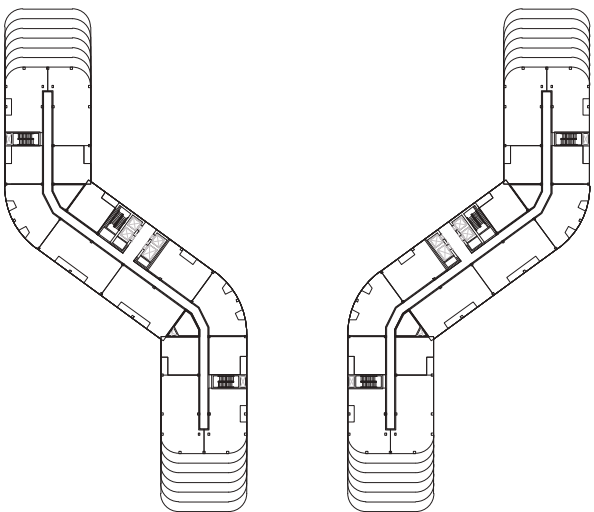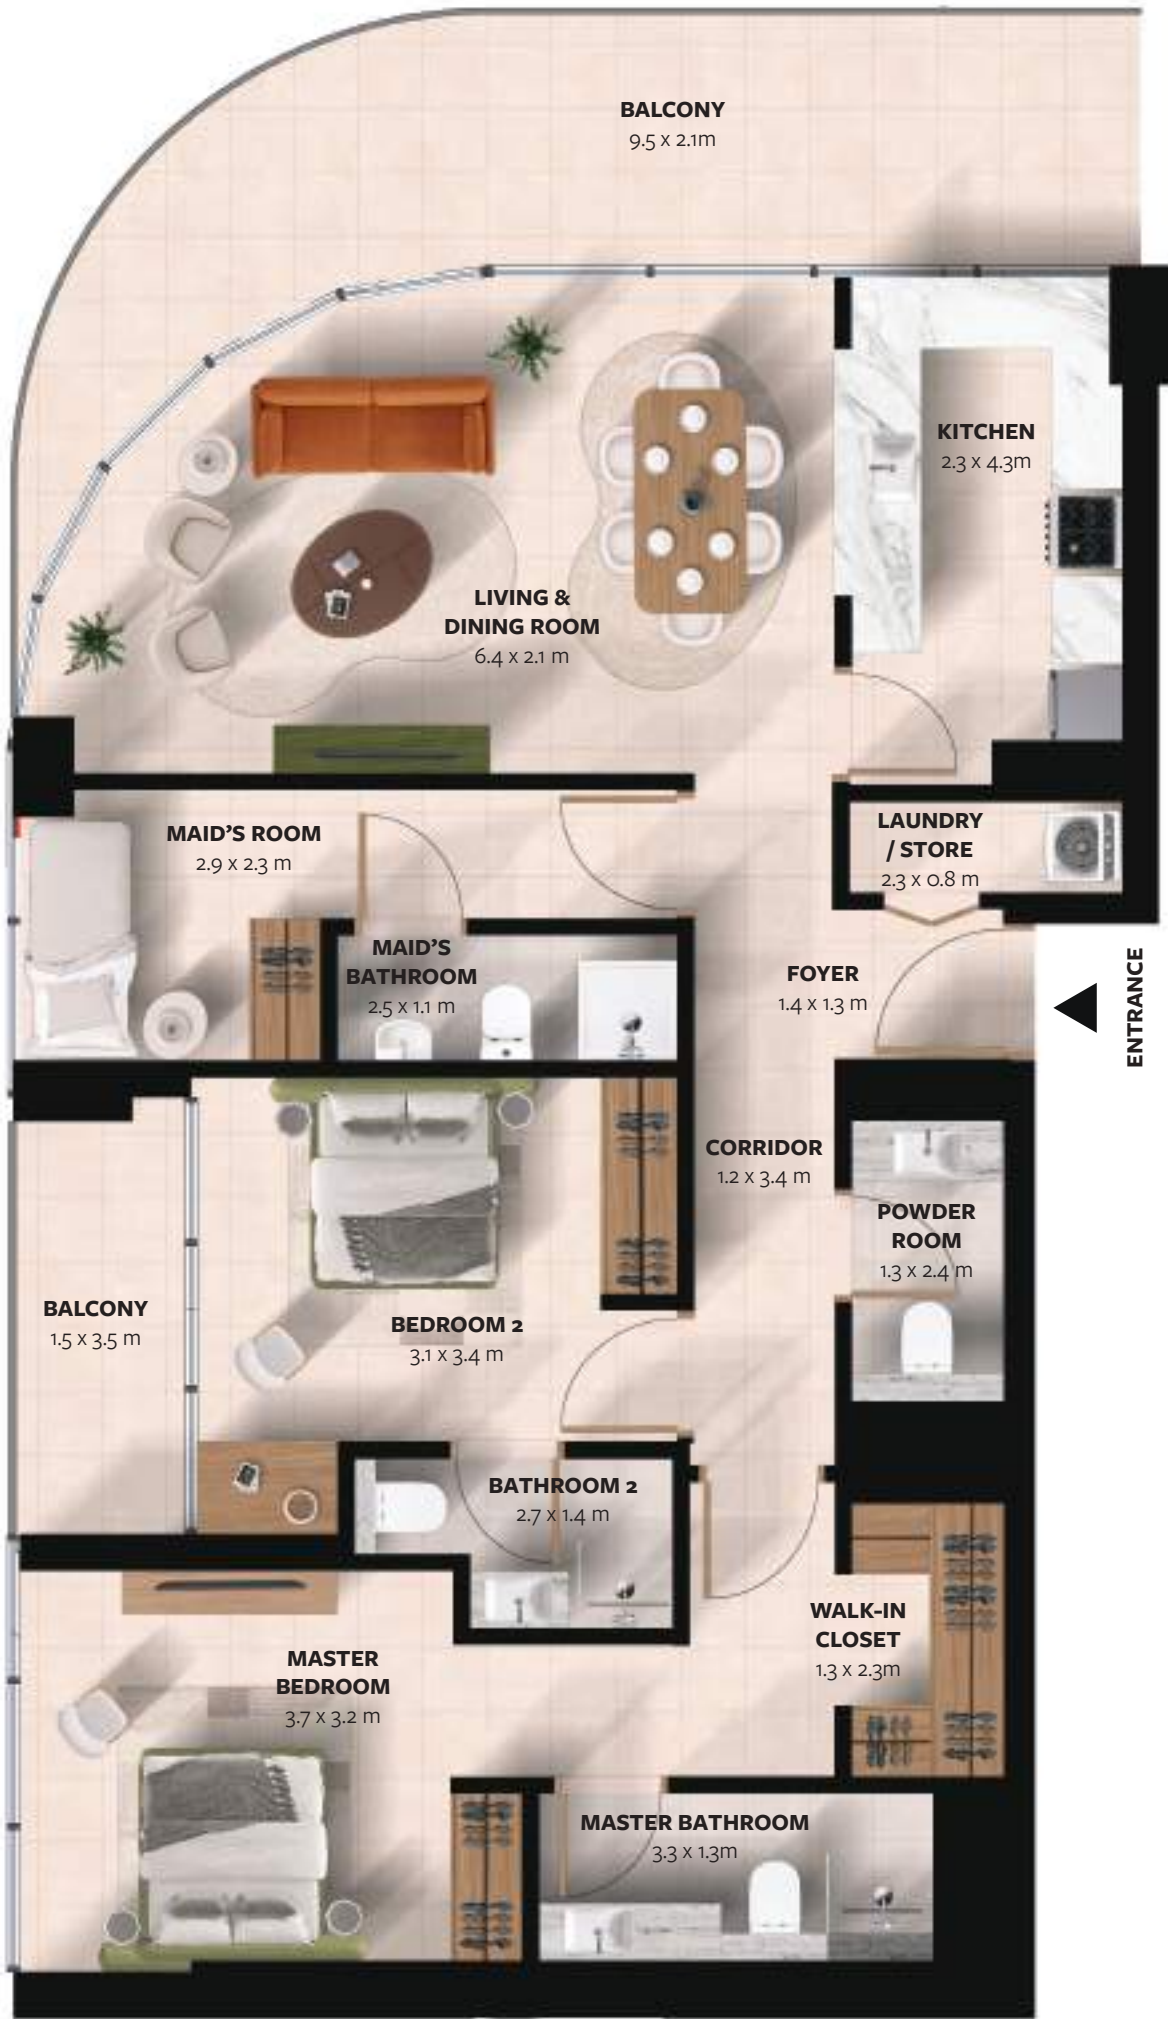


L 11

UNIT No.	LEVEL
1104, 1111	11

UNIT	Area (m²)	Area (ft²)
Suite Area	116.1	1,249.69
Balcony	26.96	290.20
Total	143.06	1,539.89



DISCLAIMER

01. All dimensions are measured from finish to finish excluding construction tolerances; 02. All materials, dimensions, and drawings are approximate only; 03. Information is subject to change without notice, at developers' absolute discretion; 04. Actual area may vary from the stated area; 05. Drawings not to scale; 06. All images used are for illustrative purposes only and do not represent the actual size, features, specifications, fittings, and furnishings; 07. The developer reserves right to make revisions/alterations, at its absolute discretion, without any liability whatsoever.

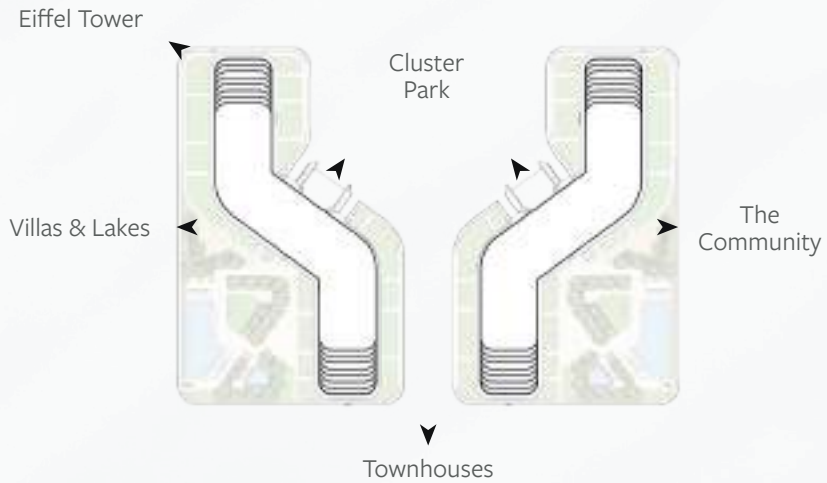

FLOOR PLANS

2 - BEDROOM 09
(WITH MAID'S)
APARTMENT

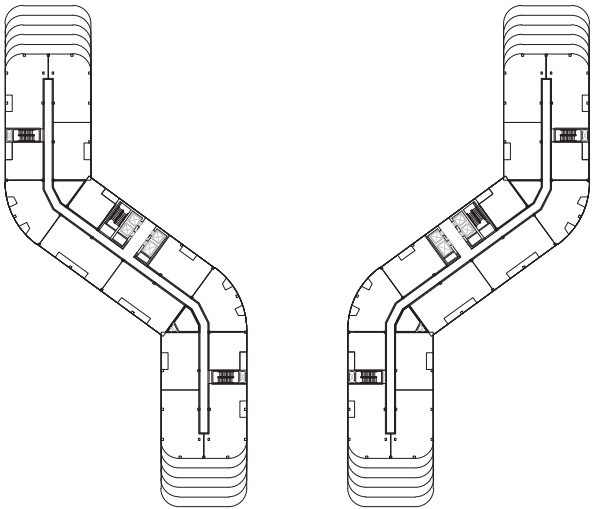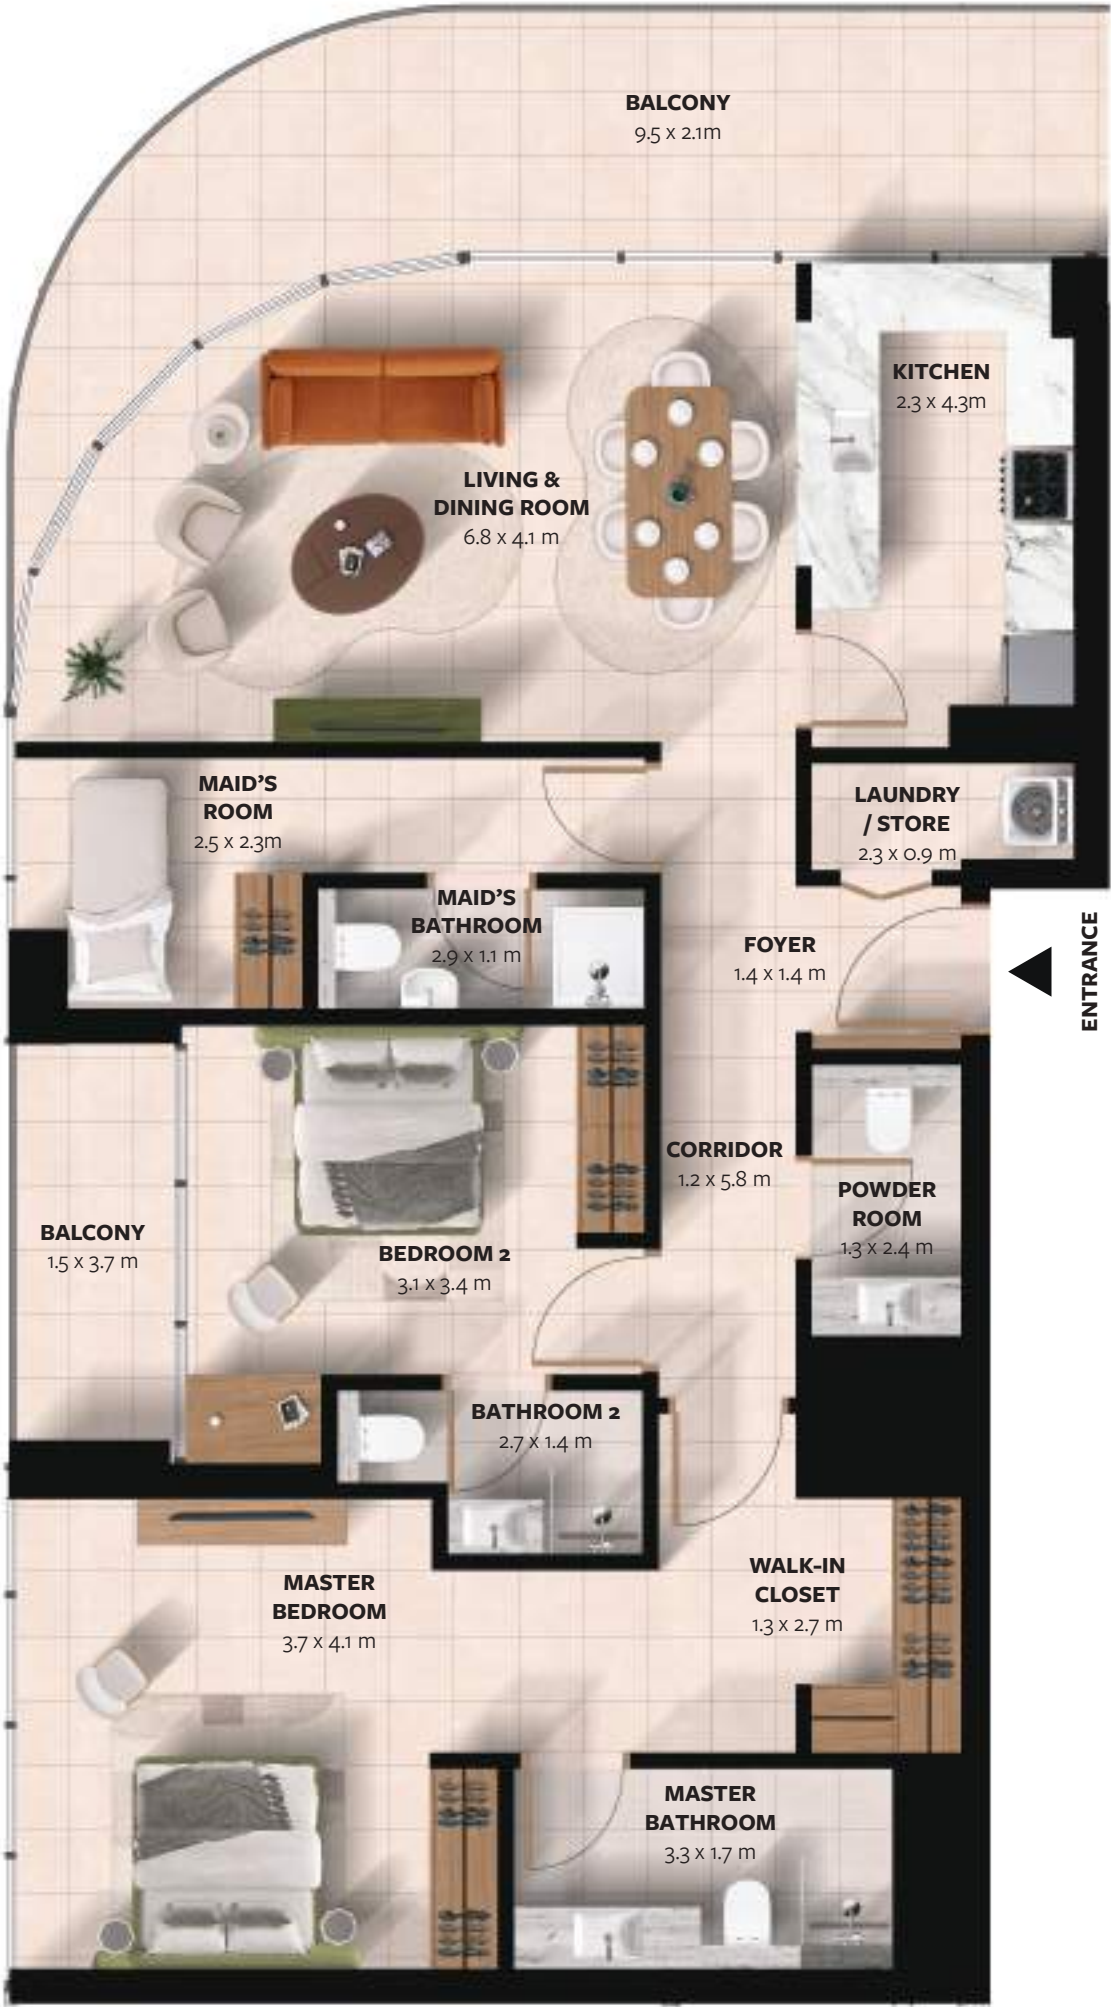


L 10

UNIT No.	LEVEL
1003, 1010	10

UNIT	Area (m²)	Area (ft²)
Suite Area	122.55	1,319.12
Balcony	27.18	292.56
Total	149.73	1,611.68





DISCLAIMER

01. All dimensions are measured from finish to finish excluding construction tolerances; 02. All materials, dimensions, and drawings are approximate only; 03. Information is subject to change without notice, at developers' absolute discretion; 04. Actual area may vary from the stated area; 05. Drawings not to scale; 06. All images used are for illustrative purposes only and do not represent the actual size, features, specifications, fittings, and furnishings; 07. The developer reserves right to make revisions/alterations, at its absolute discretion, without any liability whatsoever.

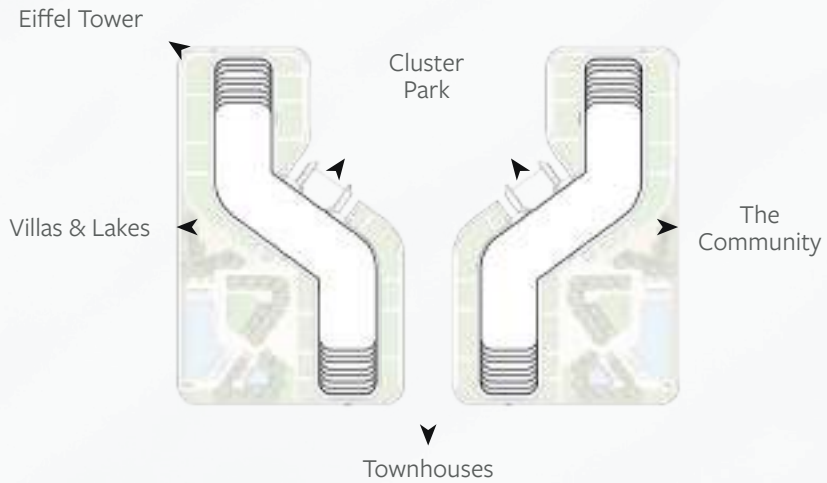

FLOOR PLANS

3 - BEDROOM 01 APARTMENT

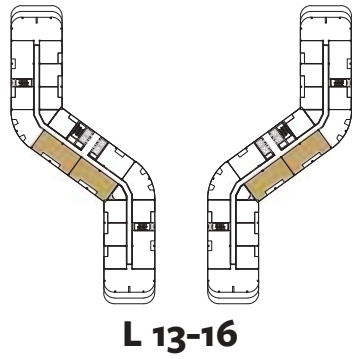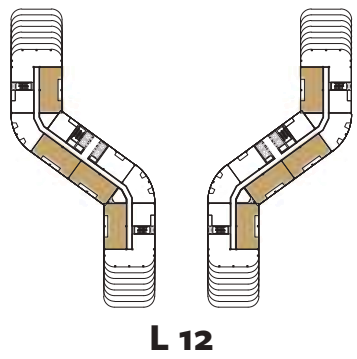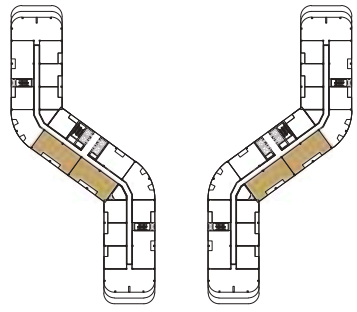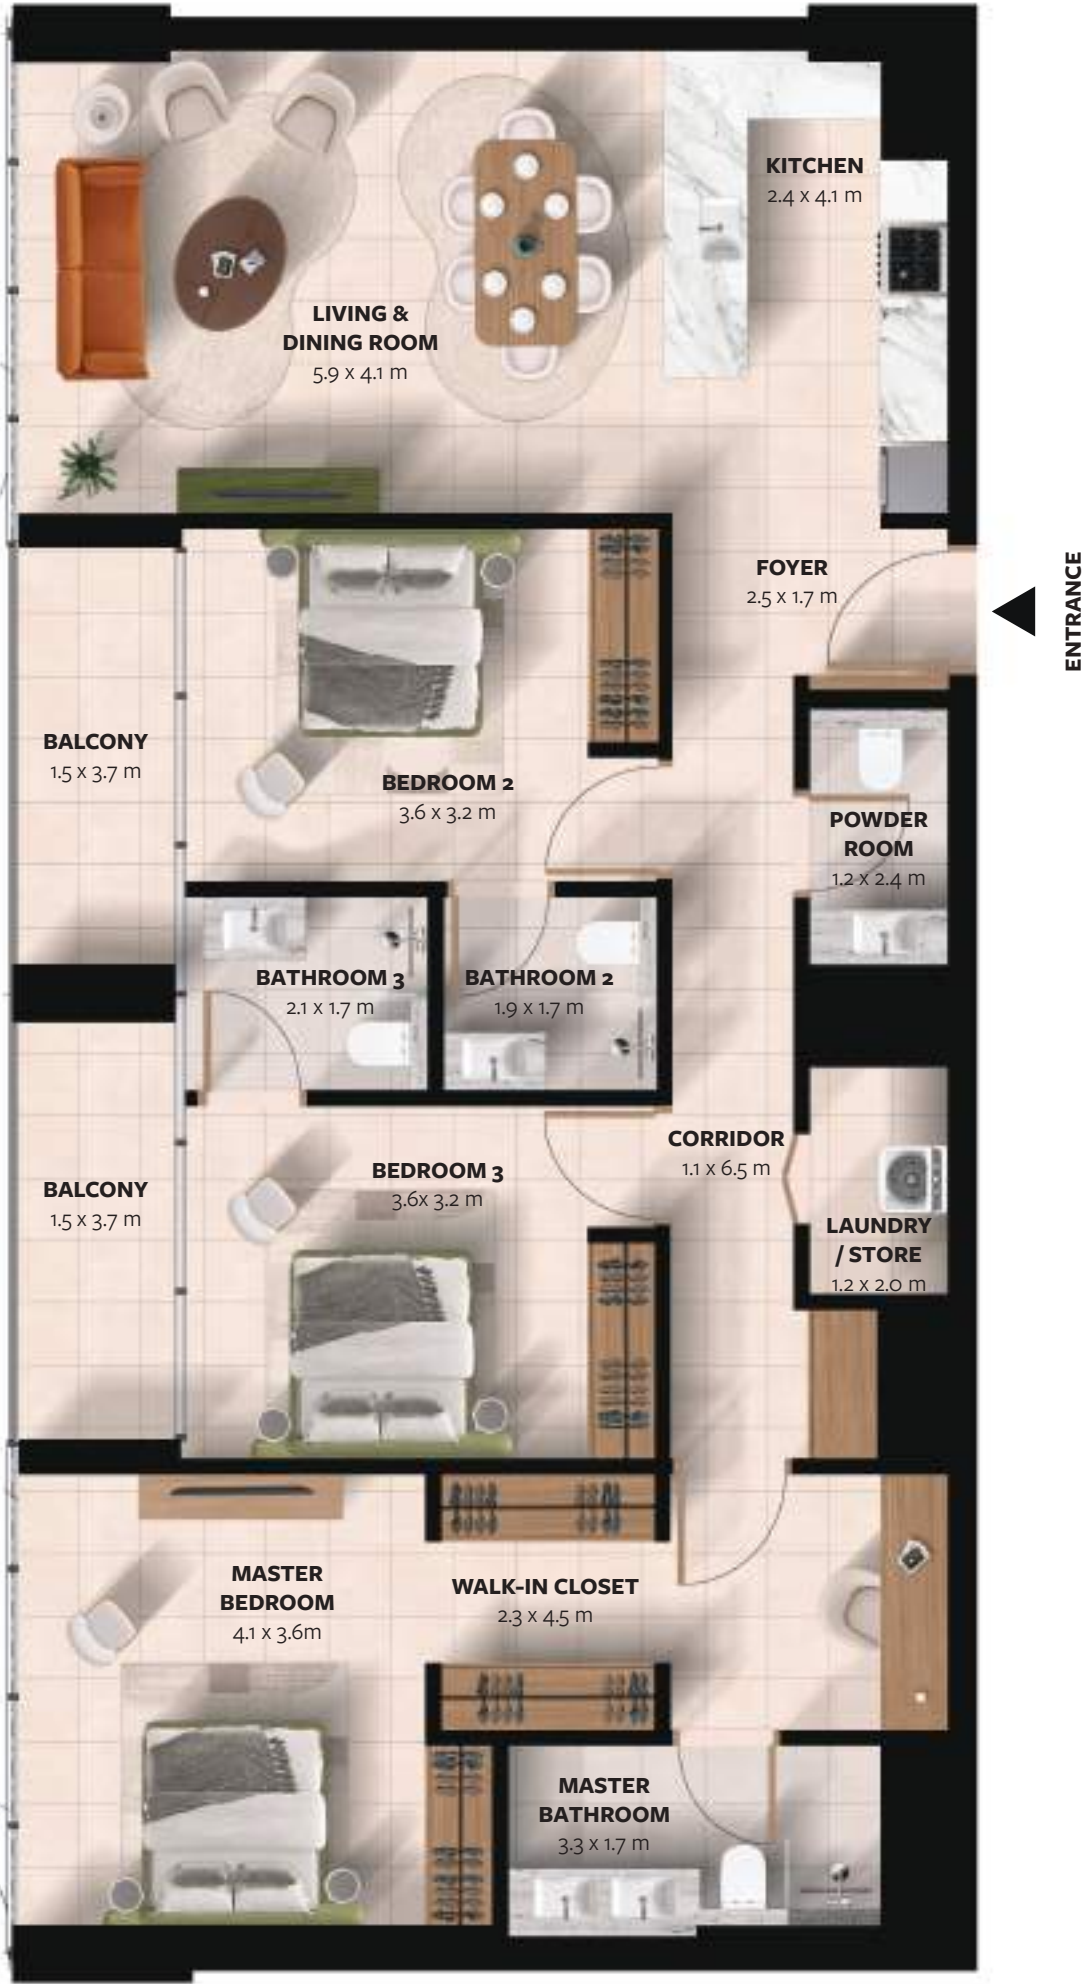


UNIT No.	LEVEL
609, 610	6
709, 710	7
808, 809	8
908, 909	9
1007, 1008	10
1107, 1108	11
1202, 1206, 1207, 1208	12
1306, 1307	13
1406, 1407	14
1504, 1505	15
1604, 1605	16

UNIT	Area (m²)	Area (ft²)
Suite Area	130.16	1,400.98
Balcony	12.45	134.01
Total	142.61	1,534.99


DISCLAIMER

01. All dimensions are measured from finish to finish excluding construction tolerances; 02. All materials, dimensions, and drawings are approximate only; 03. Information is subject to change without notice, at developers' absolute discretion; 04. Actual area may vary from the stated area; 05. Drawings not to scale; 06. All images used are for illustrative purposes only and do not represent the actual size, features, specifications, fittings, and furnishings; 07. The developer reserves right to make revisions/alterations, at its absolute discretion, without any liability whatsoever.

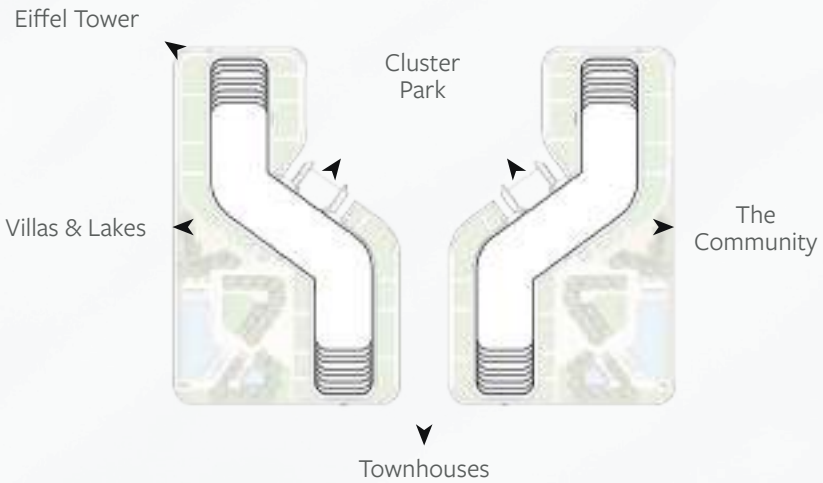

FLOOR PLANS

3 - BEDROOM 02
(WITH MAID'S)
APARTMENT

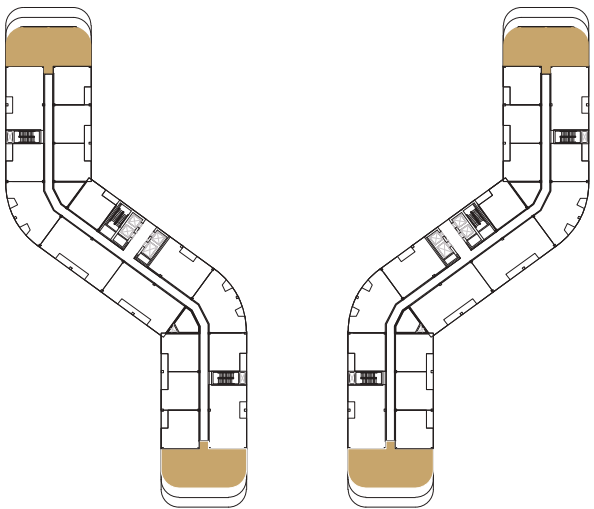


L 6-7

UNIT No.	LEVEL
605, 614	6
705, 714	7

UNIT	Area (m²)	Area (ft²)
Suite Area	160.35	1,725.94
Balcony	29.93	322.16
Total	190.28	2,048.10



DISCLAIMER

01. All dimensions are measured from finish to finish excluding construction tolerances; 02. All materials, dimensions, and drawings are approximate only; 03. Information is subject to change without notice, at developers' absolute discretion; 04. Actual area may vary from the stated area; 05. Drawings not to scale; 06. All images used are for illustrative purposes only and do not represent the actual size, features, specifications, fittings, and furnishings; 07. The developer reserves right to make revisions/alterations, at its absolute discretion, without any liability whatsoever.

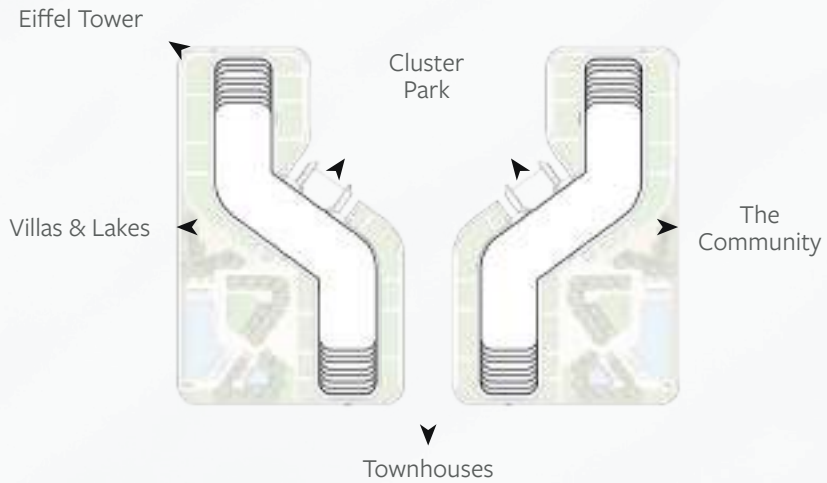

FLOOR PLANS

3 - BEDROOM 03
(WITH MAID'S)
APARTMENT

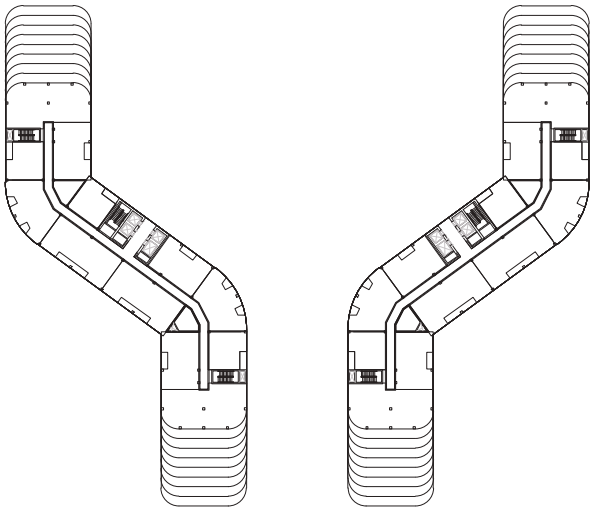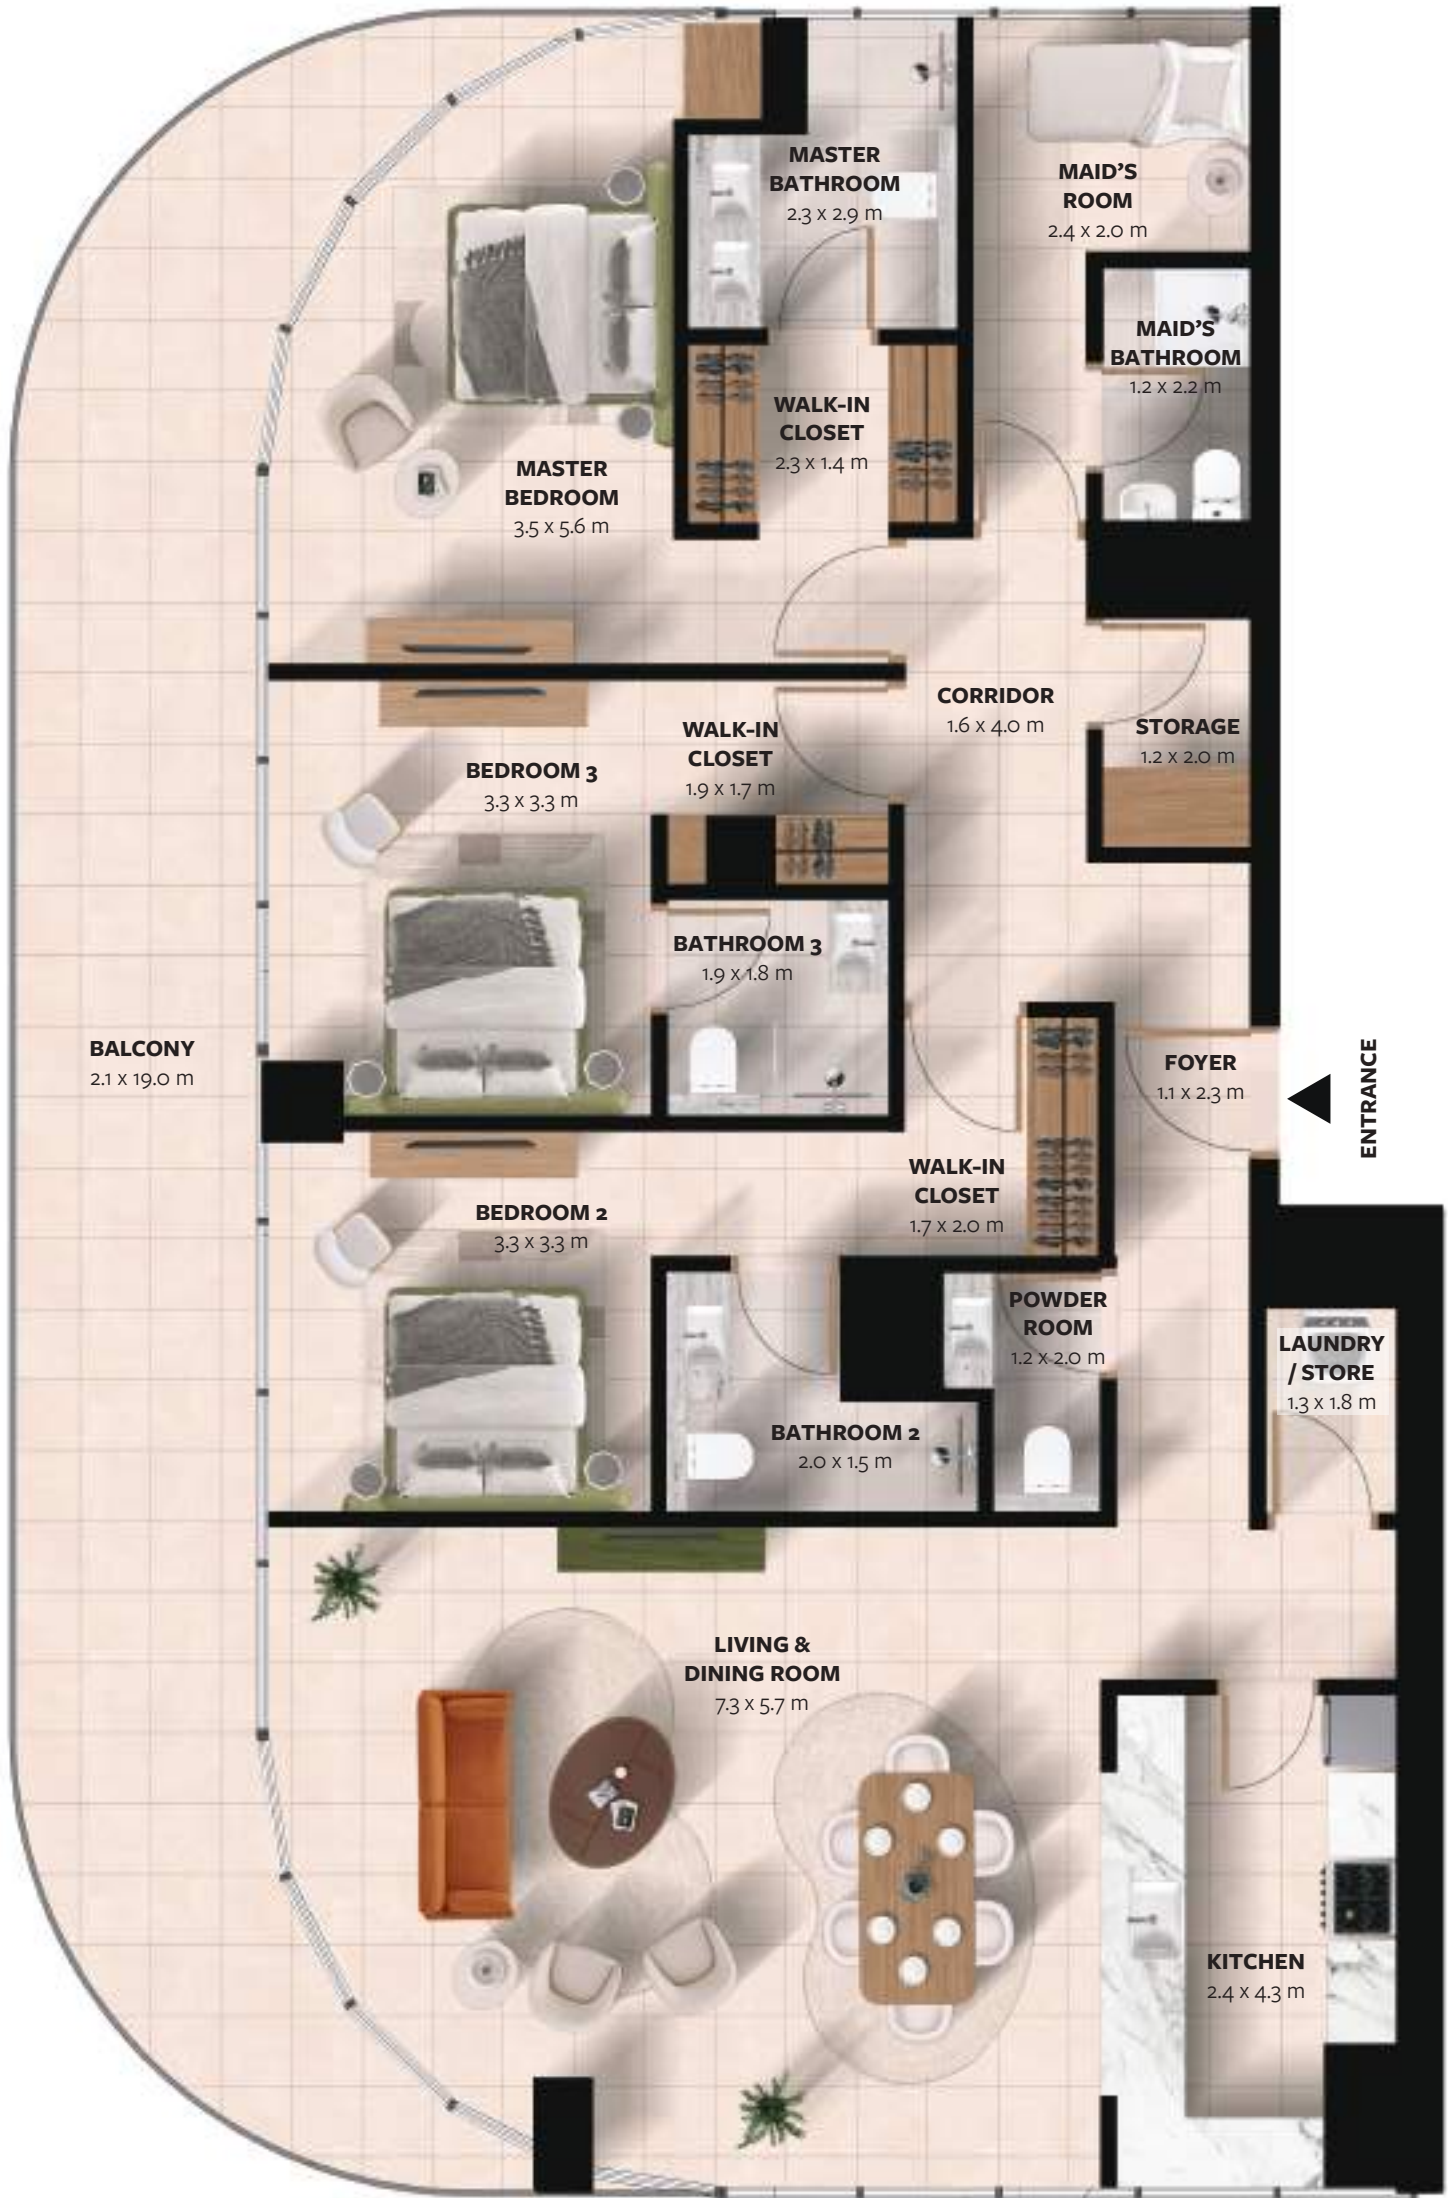


L 13

UNIT No.	LEVEL
1303, 1309	13

UNIT	Area (m²)	Area (ft²)
Suite Area	167.85	1,806.72
Balcony	42.31	455.42
Total	210.16	2,262.14


DISCLAIMER

01. All dimensions are measured from finish to finish excluding construction tolerances; 02. All materials, dimensions, and drawings are approximate only; 03. Information is subject to change without notice, at developers' absolute discretion; 04. Actual area may vary from the stated area; 05. Drawings not to scale; 06. All images used are for illustrative purposes only and do not represent the actual size, features, specifications, fittings, and furnishings; 07. The developer reserves right to make revisions/alterations, at its absolute discretion, without any liability whatsoever.

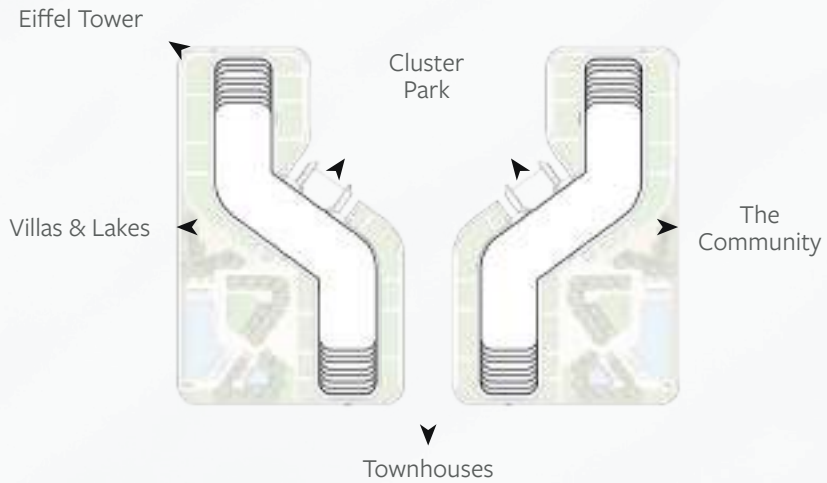

FLOOR PLANS

3 - BEDROOM 04
(WITH MAID'S)
APARTMENT

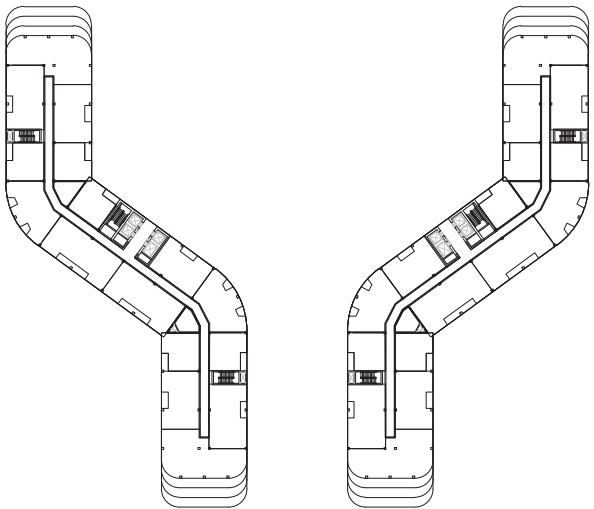


L 8

UNIT No.	LEVEL
804, 812	8

UNIT	Area (m²)	Area (ft²)
Suite Area	155.50	1,673.79
Balcony	42.30	455.31
Total	197.80	2,129.10


DISCLAIMER

01. All dimensions are measured from finish to finish excluding construction tolerances; 02. All materials, dimensions, and drawings are approximate only; 03. Information is subject to change without notice, at developers' absolute discretion; 04. Actual area may vary from the stated area; 05. Drawings not to scale; 06. All images used are for illustrative purposes only and do not represent the actual size, features, specifications, fittings, and furnishings; 07. The developer reserves right to make revisions/alterations, at its absolute discretion, without any liability whatsoever.

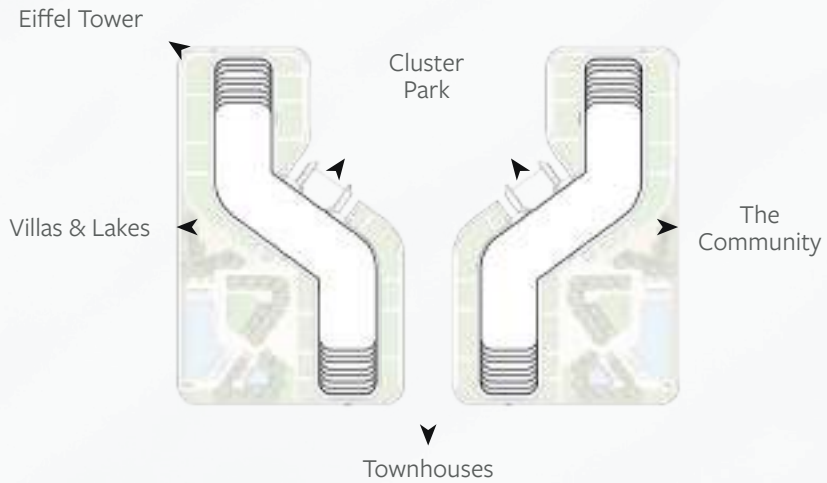

FLOOR PLANS

3 - BEDROOM 05
(WITH MAID'S)
APARTMENT

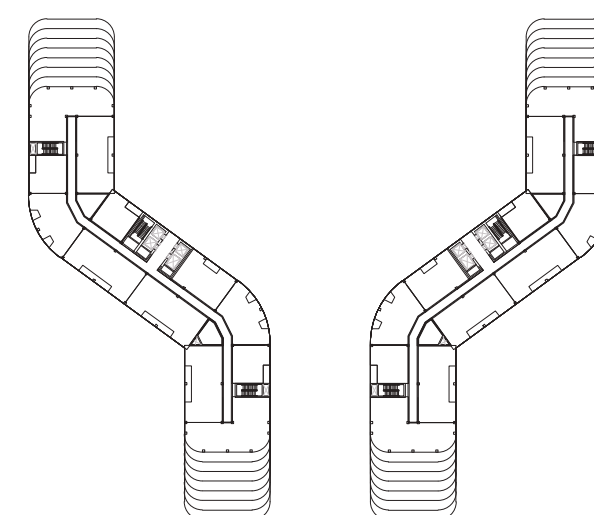


L 12

UNIT No.	LEVEL
1203, 1209	12

UNIT	Area (m²)	Area (ft²)
Suite Area	162.92	1,753.66
Balcony	48.12	517.96
Total	211.04	2,271.62



DISCLAIMER

01. All dimensions are measured from finish to finish excluding construction tolerances; 02. All materials, dimensions, and drawings are approximate only; 03. Information is subject to change without notice, at developers' absolute discretion; 04. Actual area may vary from the stated area; 05. Drawings not to scale; 06. All images used are for illustrative purposes only and do not represent the actual size, features, specifications, fittings, and furnishings; 07. The developer reserves right to make revisions/alterations, at its absolute discretion, without any liability whatsoever.

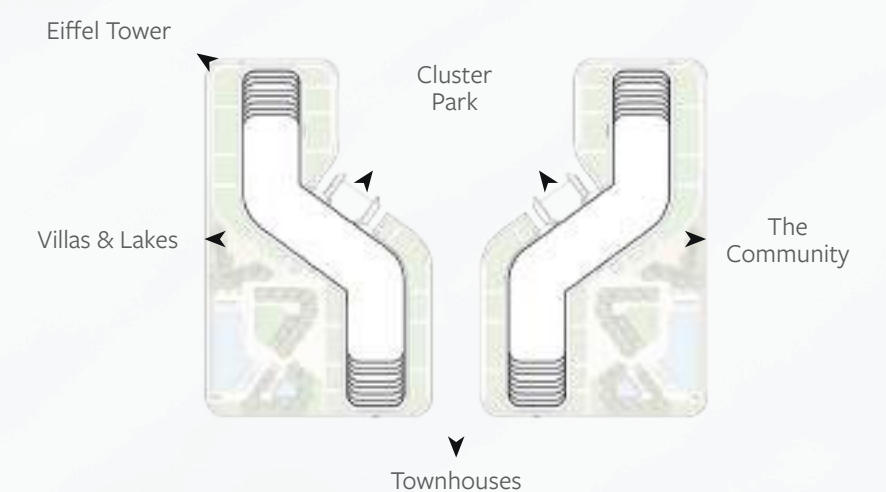

FLOOR PLANS

3 - BEDROOM 06
APARTMENT

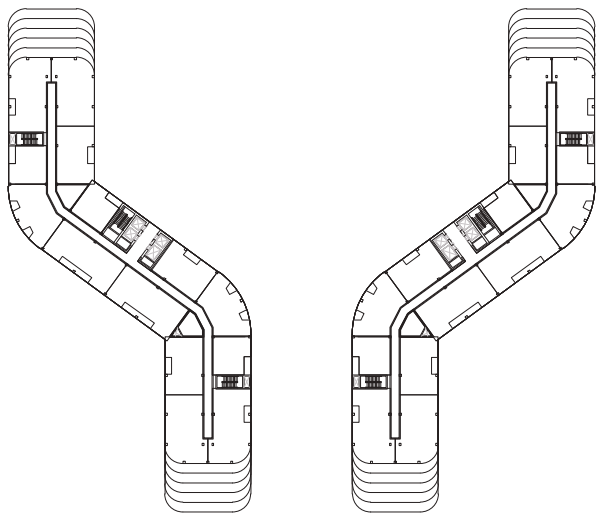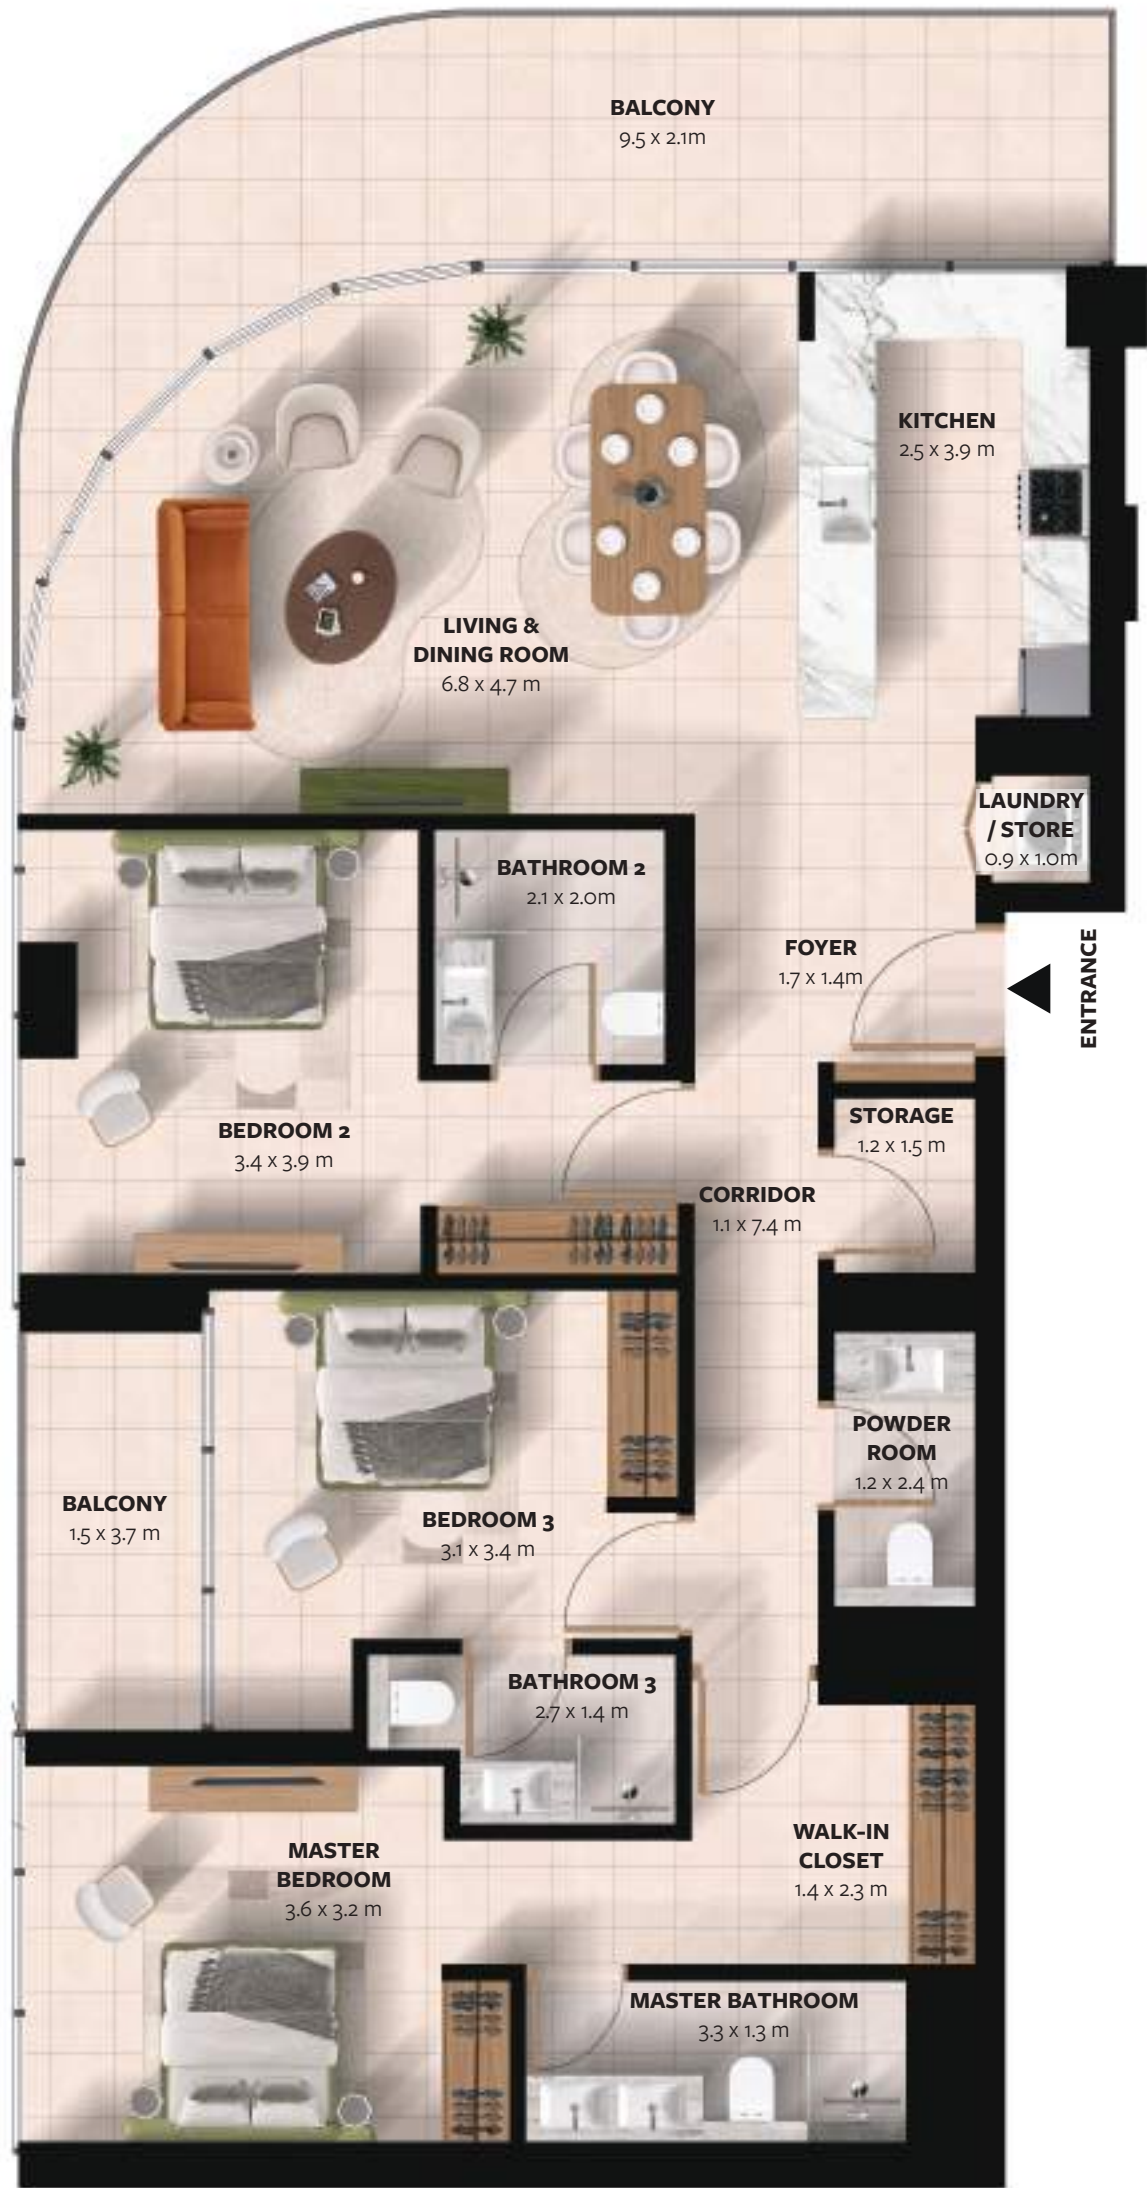


L 10

UNIT No.	LEVEL
1004, 1011	10

UNIT	Area (m²)	Area (ft²)
Suite Area	134.12	1,443.60
Balcony	27.41	295.04
Total	161.53	1,738.64


DISCLAIMER

01. All dimensions are measured from finish to finish excluding construction tolerances; 02. All materials, dimensions, and drawings are approximate only; 03. Information is subject to change without notice, at developers' absolute discretion; 04. Actual area may vary from the stated area; 05. Drawings not to scale; 06. All images used are for illustrative purposes only and do not represent the actual size, features, specifications, fittings, and furnishings; 07. The developer reserves right to make revisions/alterations, at its absolute discretion, without any liability whatsoever.

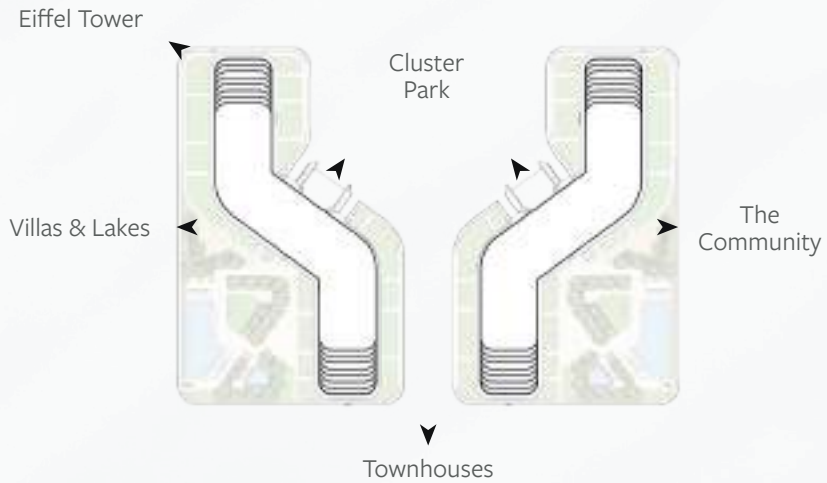

FLOOR PLANS

3 - BEDROOM 07
APARTMENT

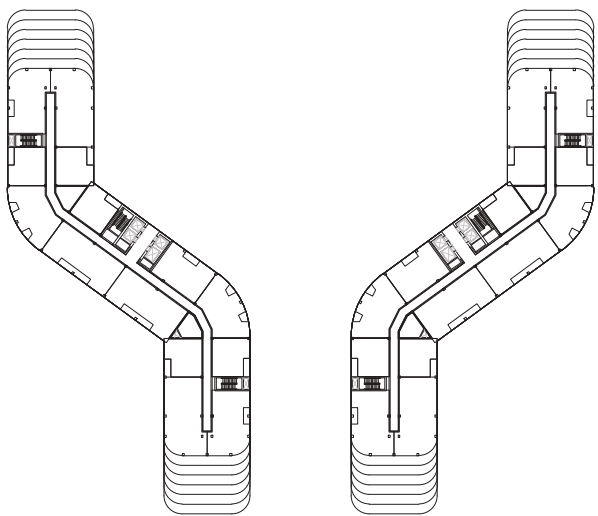


L 11

UNIT No.	LEVEL
1103, 1110	11

UNIT	Area (m²)	Area (ft²)
Suite Area	147.23	1,584.77
Balcony	21.16	227.76
Total	168.39	1,812.53



DISCLAIMER

01. All dimensions are measured from finish to finish excluding construction tolerances; 02. All materials, dimensions, and drawings are approximate only; 03. Information is subject to change without notice, at developers' absolute discretion; 04. Actual area may vary from the stated area; 05. Drawings not to scale; 06. All images used are for illustrative purposes only and do not represent the actual size, features, specifications, fittings, and furnishings; 07. The developer reserves right to make revisions/alterations, at its absolute discretion, without any liability whatsoever.

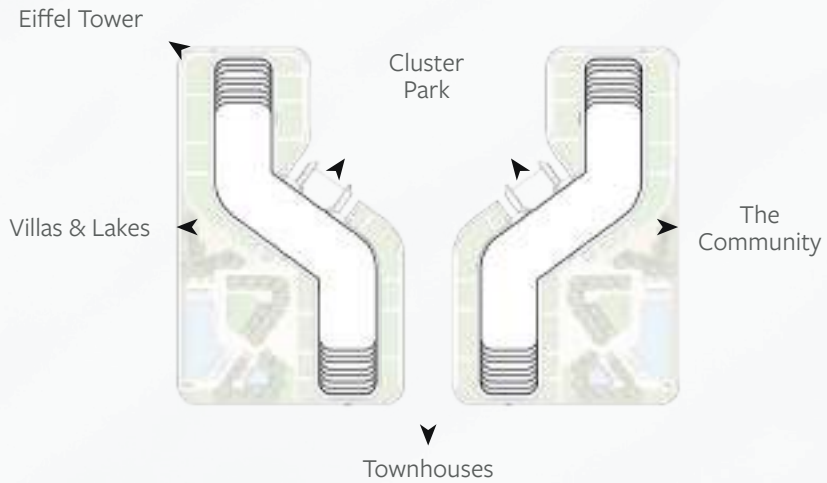

FLOOR PLANS

3 - BEDROOM 08
(WITH MAID'S)
APARTMENT

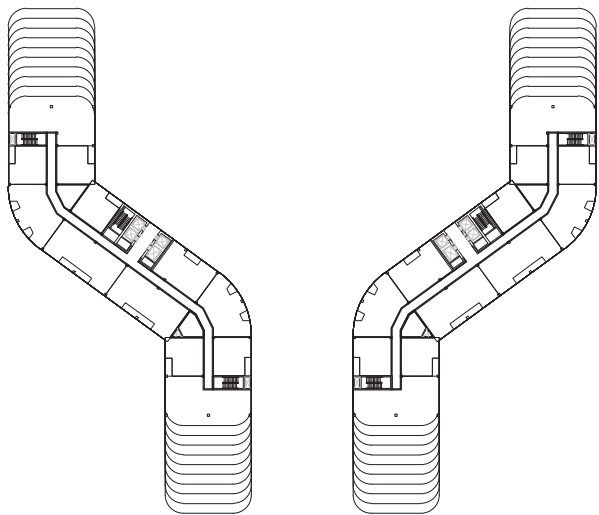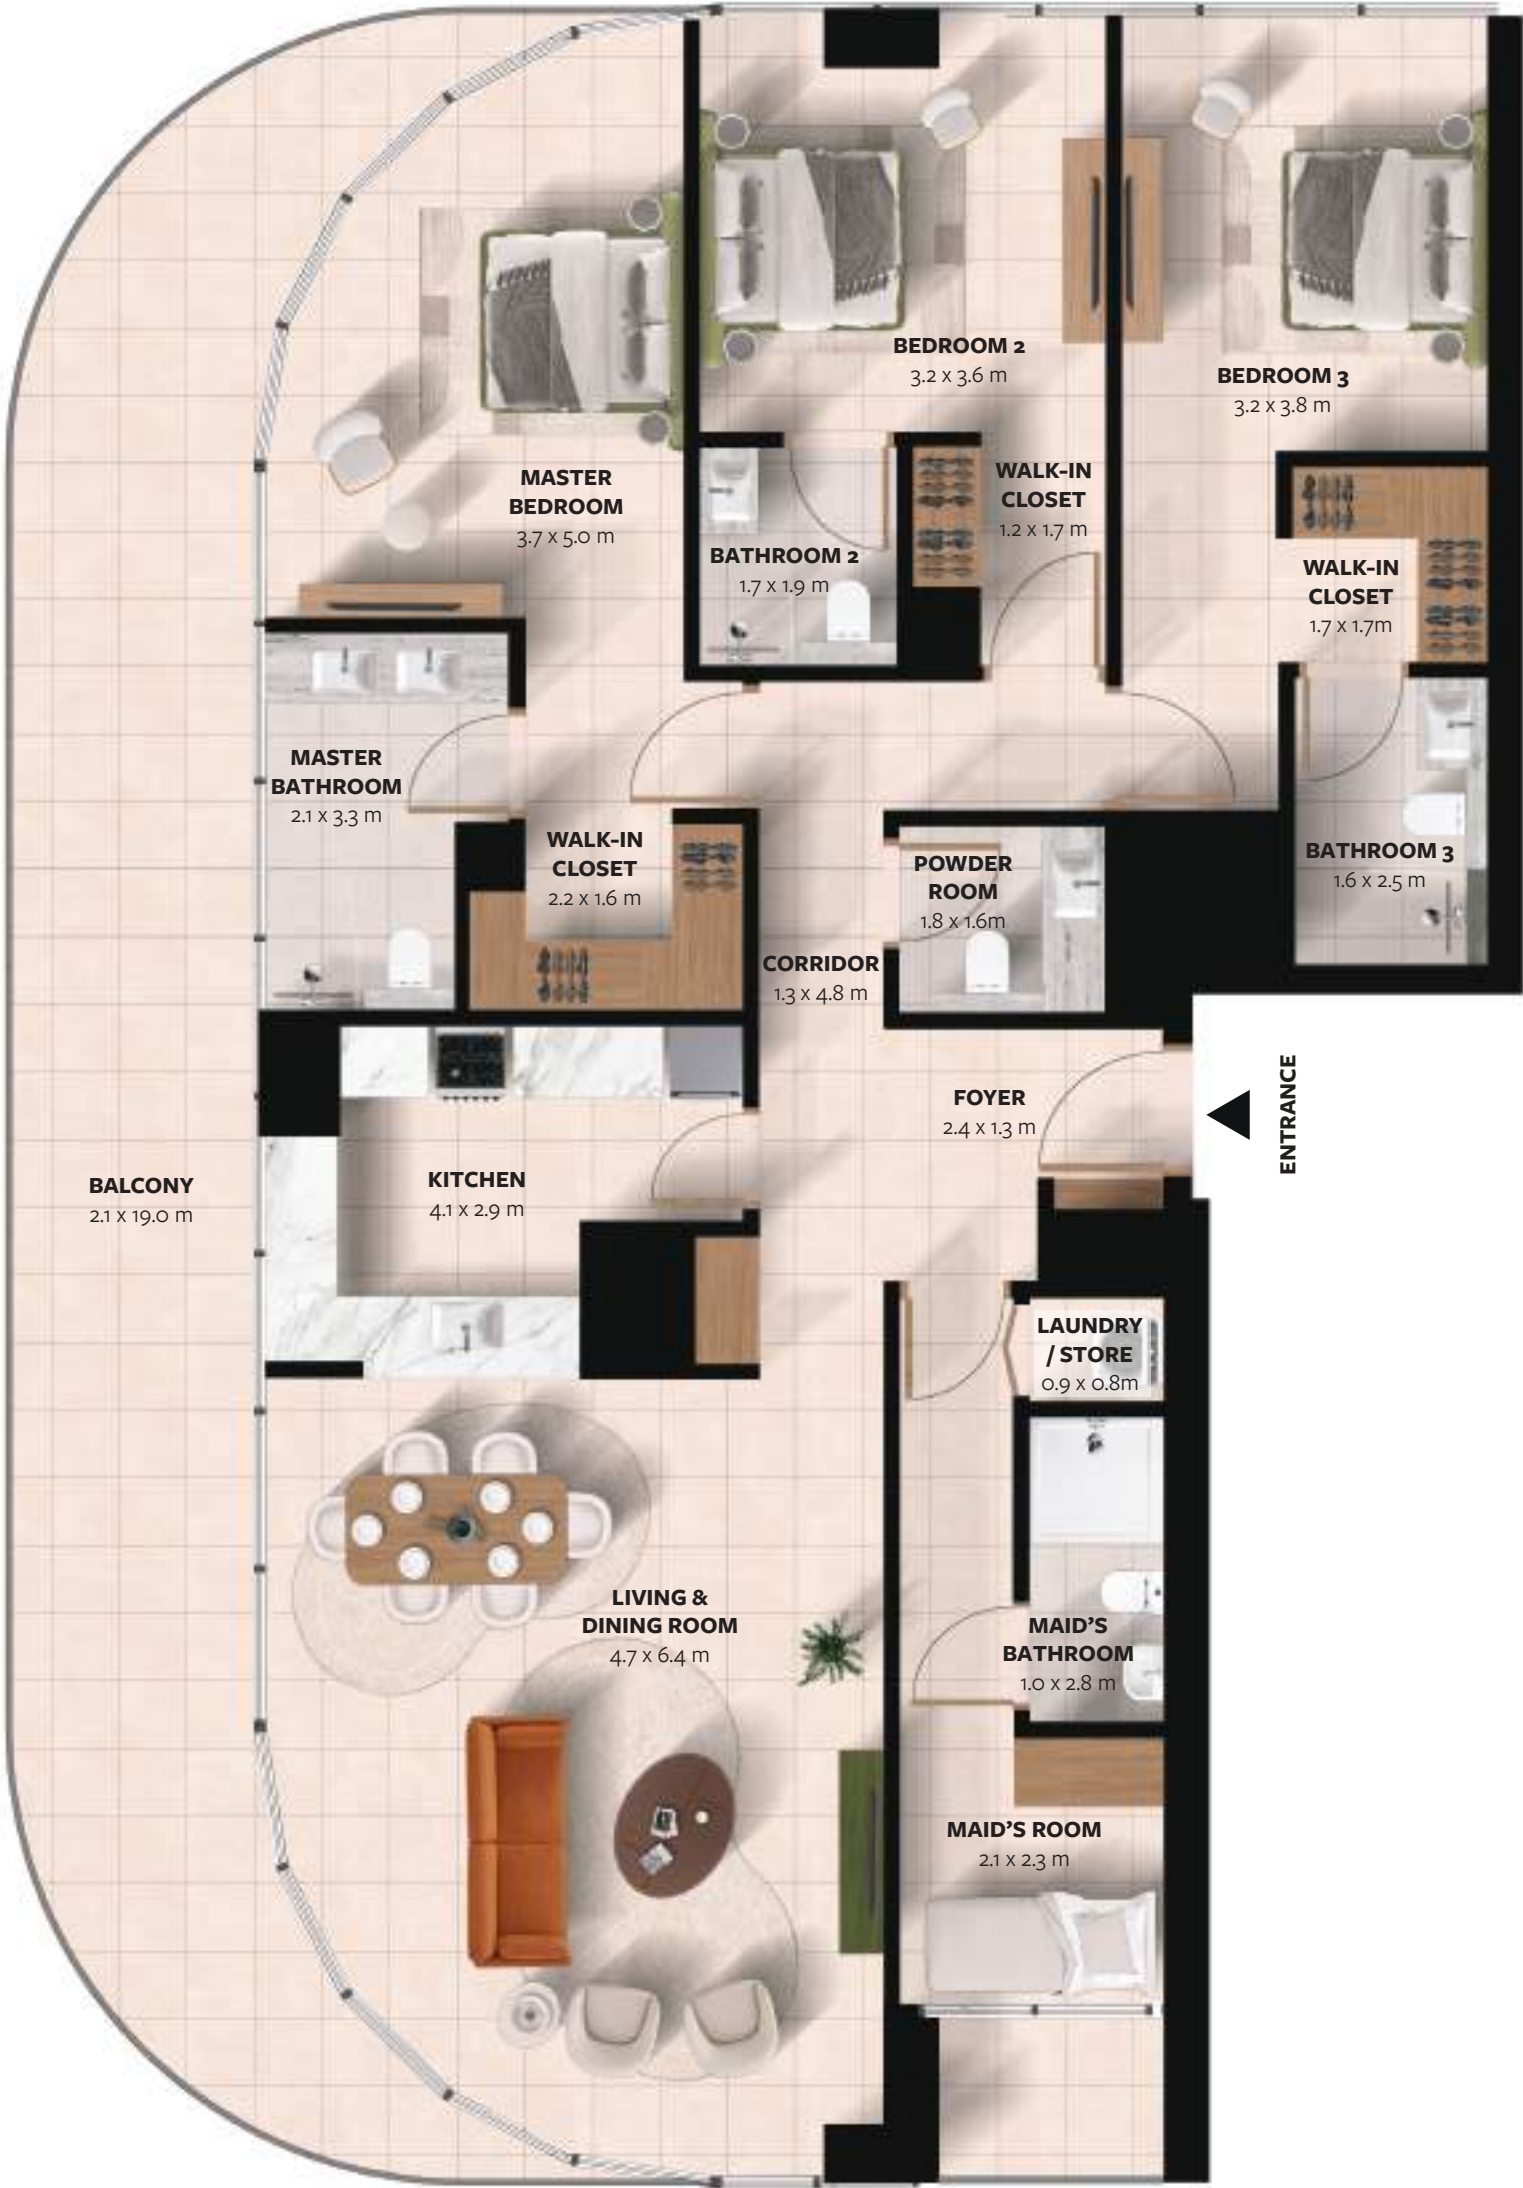


L 14

UNIT No.	LEVEL
1403, 1409	14

UNIT	Area (m²)	Area (ft²)
Suite Area	162.03	1,744.08
Balcony	45.68	491.70
Total	207.71	2,235.78


DISCLAIMER

01. All dimensions are measured from finish to finish excluding construction tolerances; 02. All materials, dimensions, and drawings are approximate only; 03. Information is subject to change without notice, at developers' absolute discretion; 04. Actual area may vary from the stated area; 05. Drawings not to scale; 06. All images used are for illustrative purposes only and do not represent the actual size, features, specifications, fittings, and furnishings; 07. The developer reserves right to make revisions/alterations, at its absolute discretion, without any liability whatsoever.

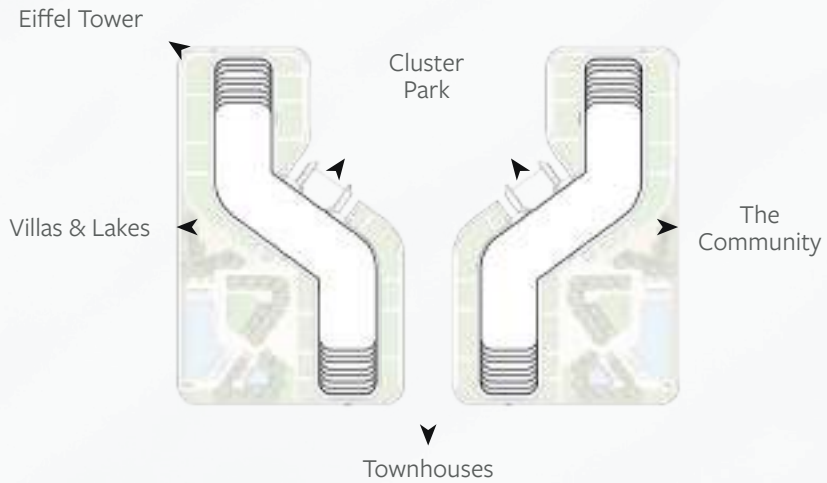

FLOOR PLANS

3 - BEDROOM 09
(WITH MAID'S)
APARTMENT

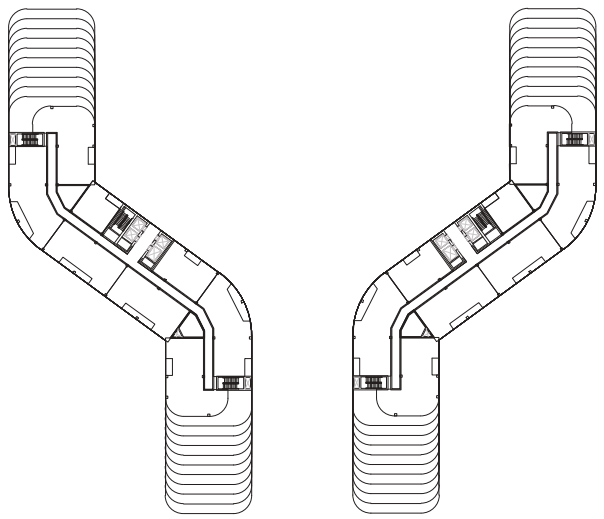

L 15-16





UNIT No.	LEVEL
1502, 1506	15
1602, 1606	16

UNIT	Area (m²)	Area (ft²)
Suite Area	161.07	1,733.69
Balcony	100.26	1,079.19
Total	261.33	2,812.88

DISCLAIMER

01. All dimensions are measured from finish to finish excluding construction tolerances; 02. All materials, dimensions, and drawings are approximate only; 03. Information is subject to change without notice, at developers' absolute discretion; 04. Actual area may vary from the stated area; 05. Drawings not to scale; 06. All images used are for illustrative purposes only and do not represent the actual size, features, specifications, fittings, and furnishings; 07. The developer reserves right to make revisions/alterations, at its absolute discretion, without any liability whatsoever.

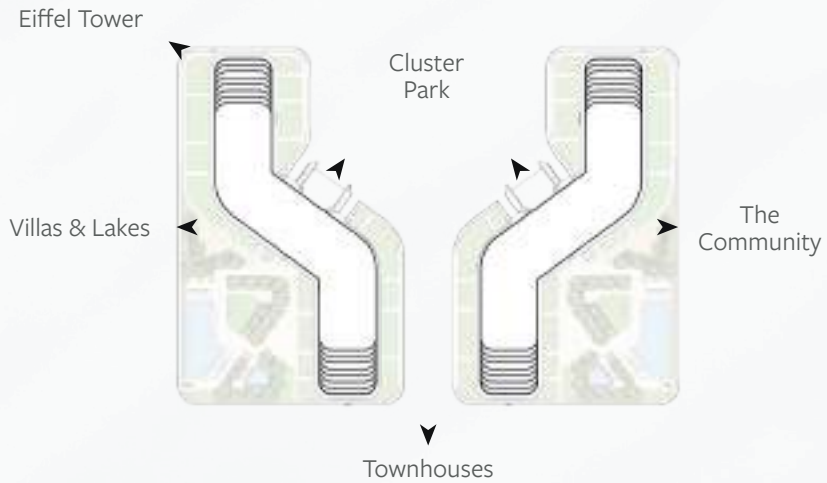

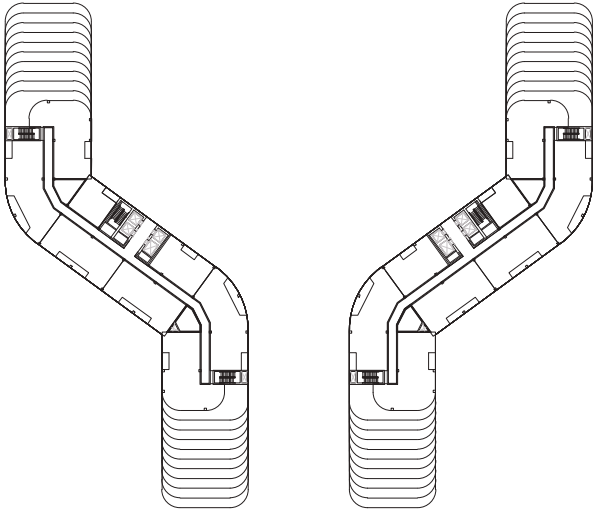

L 15-16

FLOOR PLANS


3 - BEDROOM 10
(WITH MAID'S)
APARTMENT

UNIT No.	LEVEL
1503, 1507	15
1603, 1607	16

UNIT	Area (m²)	Area (ft²)
Suite Area	157.19	1,691.93
Balcony	21.81	234.76
Total	179.00	1,926.69

DISCLAIMER


01. All dimensions are measured from finish to finish excluding construction tolerances; 02. All materials, dimensions, and drawings are approximate only; 03. Information is subject to change without notice, at developers' absolute discretion; 04. Actual area may vary from the stated area; 05. Drawings not to scale; 06. All images used are for illustrative purposes only and do not represent the actual size, features, specifications, fittings, and furnishings; 07. The developer reserves right to make revisions/alterations, at its absolute discretion, without any liability whatsoever.

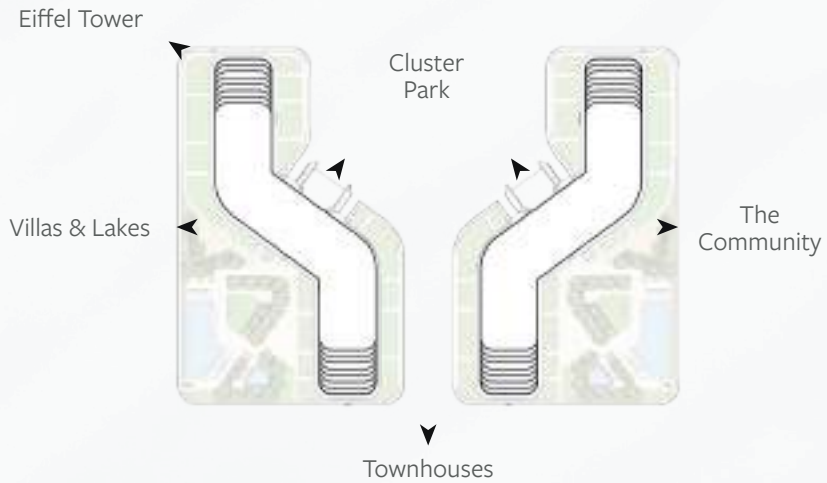

RAYHAN 1



GROUND FLOOR

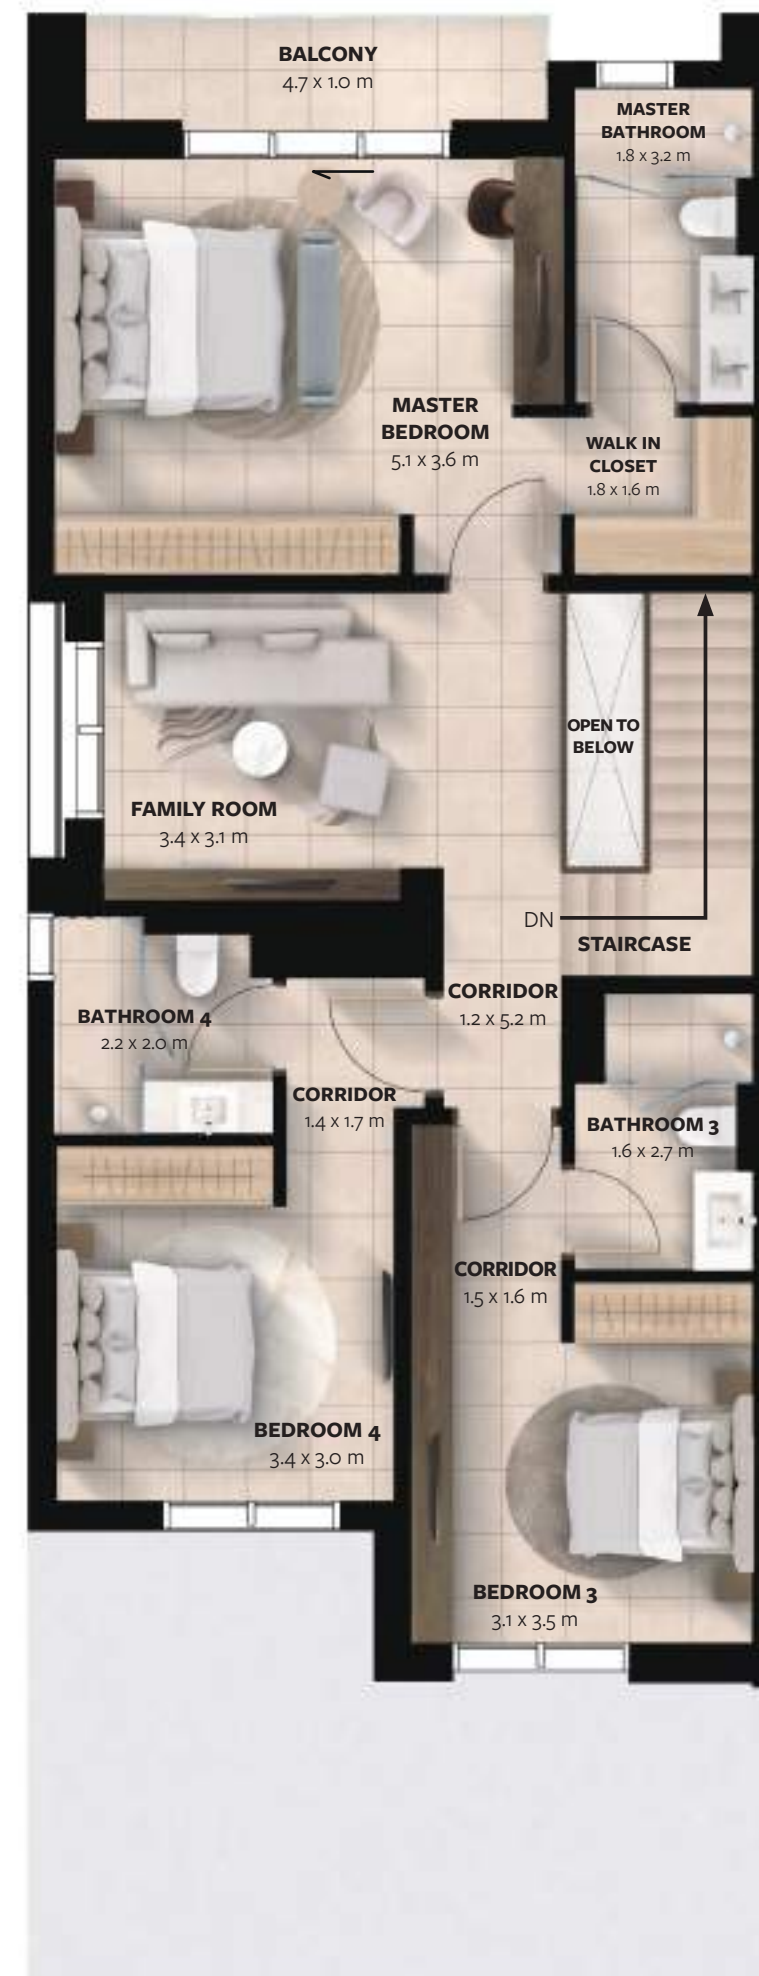

1ST FLOOR

FLOOR PLANS

4 BEDROOM TOWNHOUSE



GROUND FLOOR	Area (m ²)	Area (ft ²)
Ground Floor	101.10	1,088.23
Garage	53.55	576.41
Total	154.65	1,664.64

1ST FLOOR	Area (m ²)	Area (ft ²)
1st Floor	113.16	1,218.04
Balcony	5.63	60.60
Total	118.79	1,278.64

TOTAL BUA	273.44	2,943.28
------------------	---------------	-----------------

DISCLAIMER

All dimensions are measured from finish to finish excluding construction tolerances;

All materials, dimensions, and drawings are approximate only;



Information is subject to change without notice, at developers' absolute discretion;

Actual area may vary from the stated area;

Drawings not to scale;


All images used are for illustrative purposes only and do not represent the actual size, features, specifications, fittings, and furnishings;

The developer reserves right to make revisions/alterations, at its absolute discretion, without any liability whatsoever.

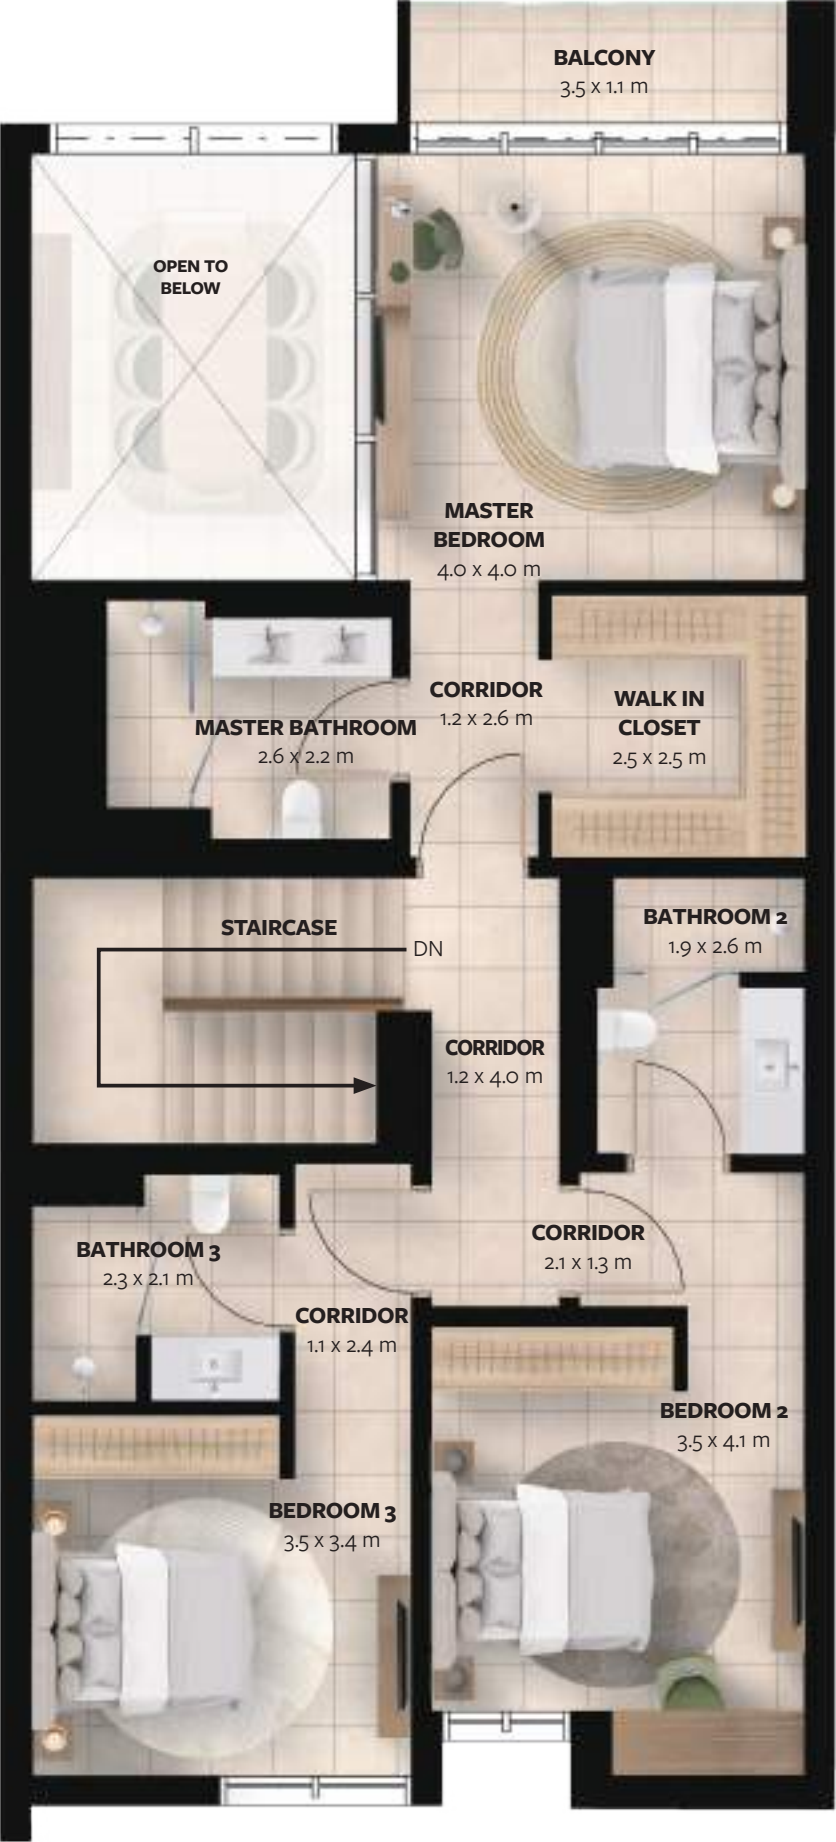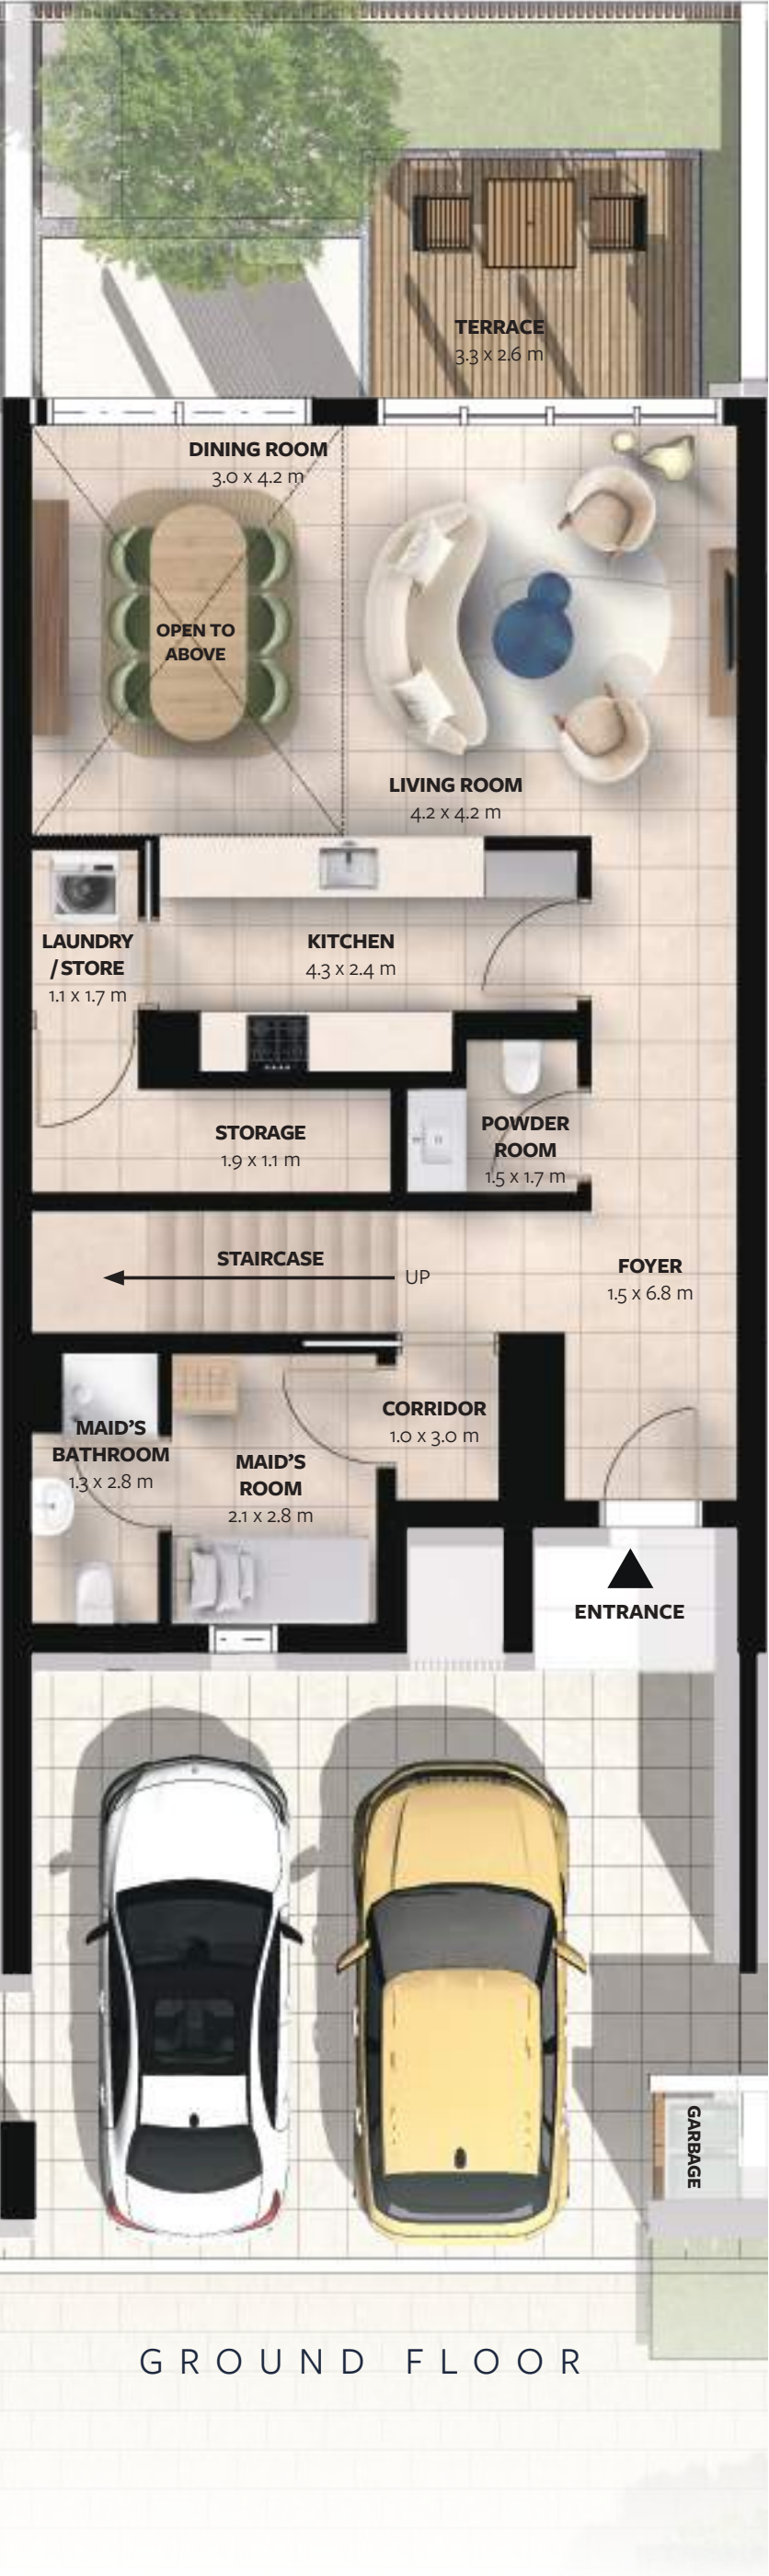

FLOOR PLANS

3 BEDROOM TOWNHOUSE

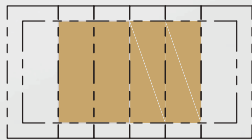

GROUND FLOOR	Area (m²)	Area (ft²)
Ground Floor	93.15	1,002.66
Garage	45.56	490.40
Terrace	5.02	54.03
Total	143.73	1,547.10

1ST FLOOR	Area (m²)	Area (ft²)
1st Floor	105.95	1,140.44
Balcony	4.07	43.81
Total	110.02	1,184.25

TOTAL BUA	253.75	2,731.34
-----------	--------	----------

DISCLAIMER

All dimensions are measured from finish to finish excluding construction tolerances;

All materials, dimensions, and drawings are approximate only;

Information is subject to change without notice, at developers' absolute discretion;


Actual area may vary from the stated area;

Drawings not to scale;

All images used are for illustrative purposes only and do not represent the actual size, features, specifications, fittings, and furnishings;


The developer reserves right to make revisions/alterations, at its absolute discretion, without any liability whatsoever.

RAIHA

A Neighbourhood by  **BT**
PROPERTIES



GROUND FLOOR

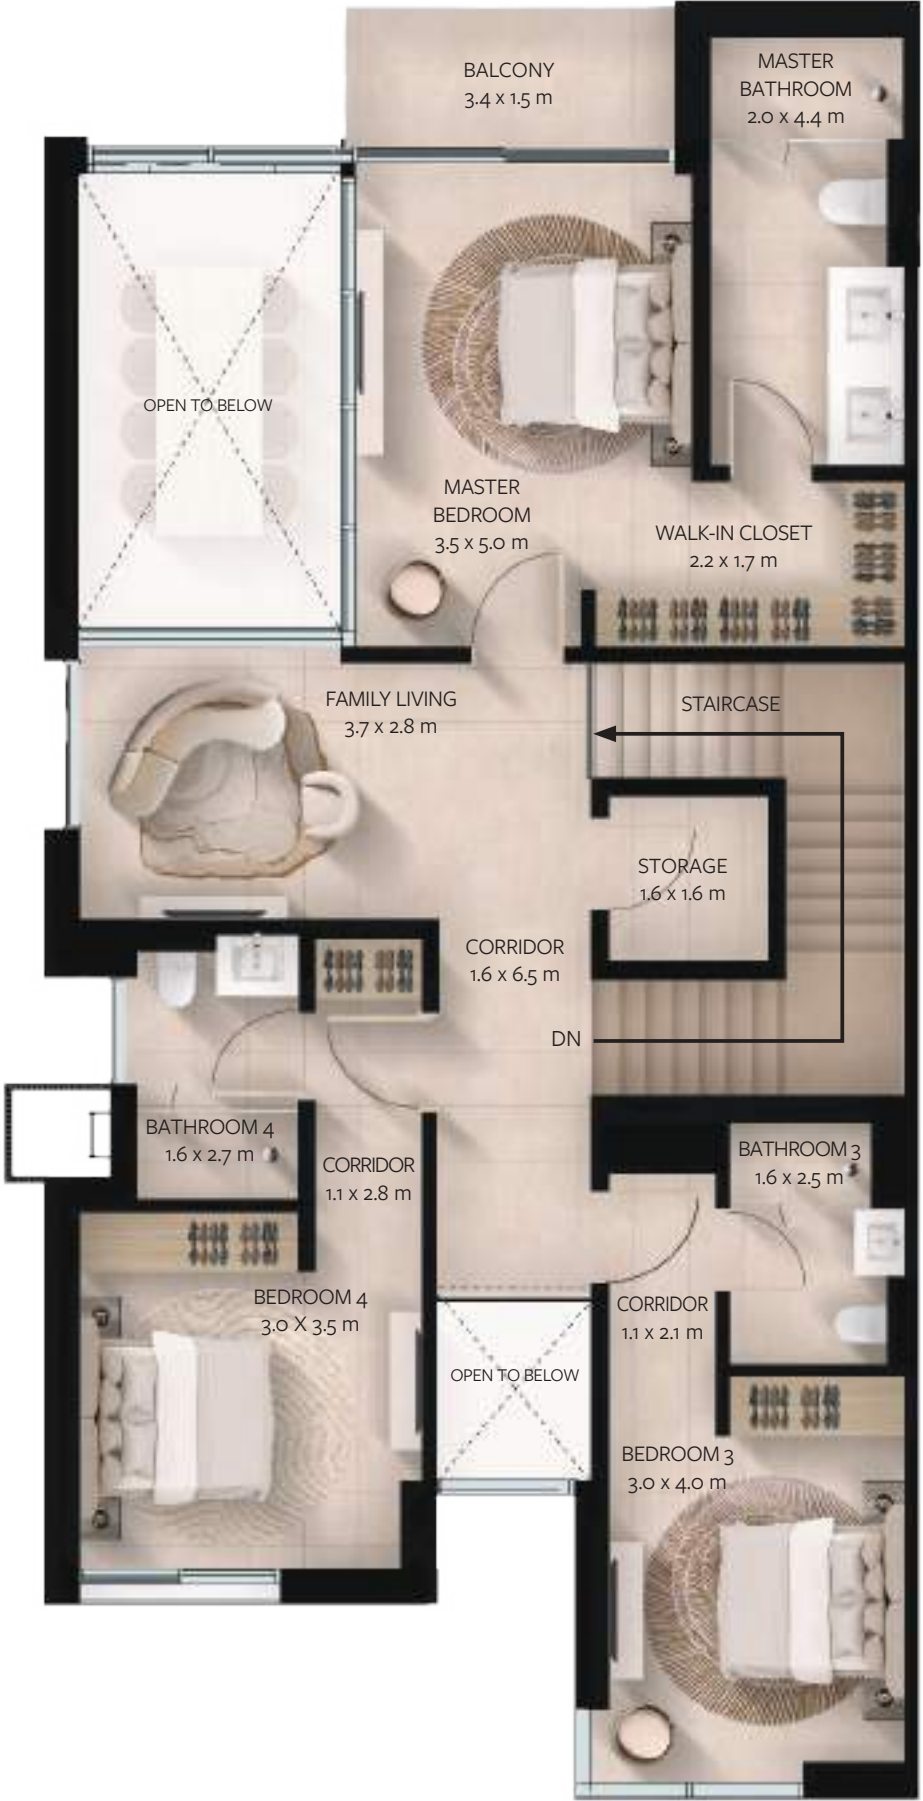

1ST FLOOR

FLOOR PLANS

4 BEDROOM VILLA (SEMI-DETACHED)

GROUND FLOOR	Area (m²)	Area (ft²)
Ground Floor	134.72	1,450.11
Terrace	9.25	99.57
Garage	41.56	447.35
Total	185.53	1,997.03

1ST FLOOR	Area (m²)	Area (ft²)
1st Floor	126.49	1,361.53
Balcony	5.27	56.73
Total	131.76	1,418.25

TOTAL BUA	317.29	3,415.28
Uncovered Parking	20.72	223.03
TOTAL AREA	338.01	3,638.31

DISCLAIMER

All dimensions are measured from finish to finish excluding construction tolerances;

All materials, dimensions, and drawings are approximate only;

Information is subject to change without notice, at developers' absolute discretion;

Actual area may vary from the stated area;

Drawings not to scale;

All images used are for illustrative purposes only and do not represent the actual size, features, specifications, fittings, and furnishings;

The developer reserves right to make revisions/alterations, at its absolute discretion, without any liability whatsoever.



FLOOR PLANS

6 BEDROOM VILLA

GROUND FLOOR	Area (m²)	Area (ft²)
Ground Floor	156.30	1,682.40
Garage	38.95	419.25
Terrace	8.25	88.80
Total	203.50	2,190.46

1ST FLOOR	Area (m²)	Area (ft²)
1st Floor	166.25	1,789.50
Balcony	9.60	103.33
Total	175.85	1,892.83

2ND FLOOR	Area (m²)	Area (ft²)
2nd Floor	58.24	626.89
Balcony	8.81	94.83
Total	67.05	721.72

TOTAL BUA	446.40	4,805.01
Uncovered Parking	23.12	248.86
TOTAL AREA	469.52	5,053.87

DISCLAIMER

01. All dimensions are measured from finish to finish excluding construction tolerances; 02. All materials, dimensions, and drawings are approximate only; 03. Information is subject to change without notice, at developers' absolute discretion; 04. Actual area may vary from the stated area; 05. Drawings not to scale; 06. All images used are for illustrative purposes only and do not represent the actual size, features, specifications, fittings, and furnishings; 07. The developer reserves right to make revisions/alterations, at its absolute discretion, without any liability whatsoever.

FLOOR PLANS

6 BED ROOM VILLA

GROUND FLOOR	Area (m²)	Area (ft²)
Ground Floor	156.30	1,682.40
Garage	38.95	419.25
Terrace	8.25	88.80
Total	203.50	2,190.46

1ST FLOOR	Area (m²)	Area (ft²)
1st Floor	166.25	1,789.50
Balcony	9.60	103.33
Total	175.85	1,892.83

2ND FLOOR	Area (m²)	Area (ft²)
2nd Floor	58.24	626.89
Balcony	8.81	94.83
Total	67.05	721.72

TOTAL BUA	446.40	4,805.01
Uncovered Parking	23.12	248.86
TOTAL AREA	469.52	5,053.87

DISCLAIMER

All dimensions are measured from finish to finish excluding construction tolerances;

All materials, dimensions, and drawings are approximate only;

Information is subject to change without notice, at developers' absolute discretion;

Actual area may vary from the stated area;

Drawings not to scale;

All images used are for illustrative purposes only and do not represent the actual size, features, specifications, fittings, and furnishings;

The developer reserves right to make revisions/alterations, at its absolute discretion, without any liability whatsoever.



1ST FLOOR



2ND FLOOR