

VELOR

LEVEL 04-26 | 5 BEDROOM UNIT | UNIT 01

SUITE AREA	454.04 SQ.M.	4887.246 SQ.FT.
BALCONY AREA	105.04 SQ.M.	1130.641 SQ.FT.
TOTAL AREA	559.08 SQ.M.	6017.887 SQ.FT.



DISCLAIMER: 1. All dimensions are in imperial and metric, and measured from finish to finish excluding construction tolerances. 2. All materials, dimensions and drawings are approximate only. 3. Information is subject to change without notice, at developer's absolute discretion. 4. Isabul are men, wrou the rated by whatsawings are not to scale. 5. All images used are for illustrative purposes only and do not represent the actual size, features, specifications, fittings and furnishings. 6. The developer reserves the right to make revisions/alterations at

VELOR

LEVEL 01-03 | 4 BEDROOM UNIT | UNIT 01

SUITE AREA	226.18SQ.M.	2434.47 SQ.FT.
BALCONY AREA	52.52 SQ.M.	565.32 SQ.FT.
TOTAL AREA	278.69 SQ.M.	2999.79 SQ.FT.





DISCLAIMER: 1. All dimensions are in imperial and metric, and measured from finish to finish excluding construction tolerances. 2. All materials, dimensions and drawings are approximate only. 3. Information is subject to change without notice, at developer's absolute discretion. 4. Isabul are men, wrou the rated ty whasawings are not to scale 6. All images used are for illustrative purposes only and do not represent the actual size, features, specifications, fittings and furnishings. 7. The developer reserves the right to make revisions/alterations at

VELOR

LEVEL 01-03 | 4 BEDROOM UNIT | UNIT 02

SUITE AREA	226.18SQ.M.	2434.58 SQ.FT.
BALCONY AREA	52.52 SQ.M.	565.32 SQ.FT.
TOTAL AREA	278.70 SQ.M.	2999.90 SQ.FT.

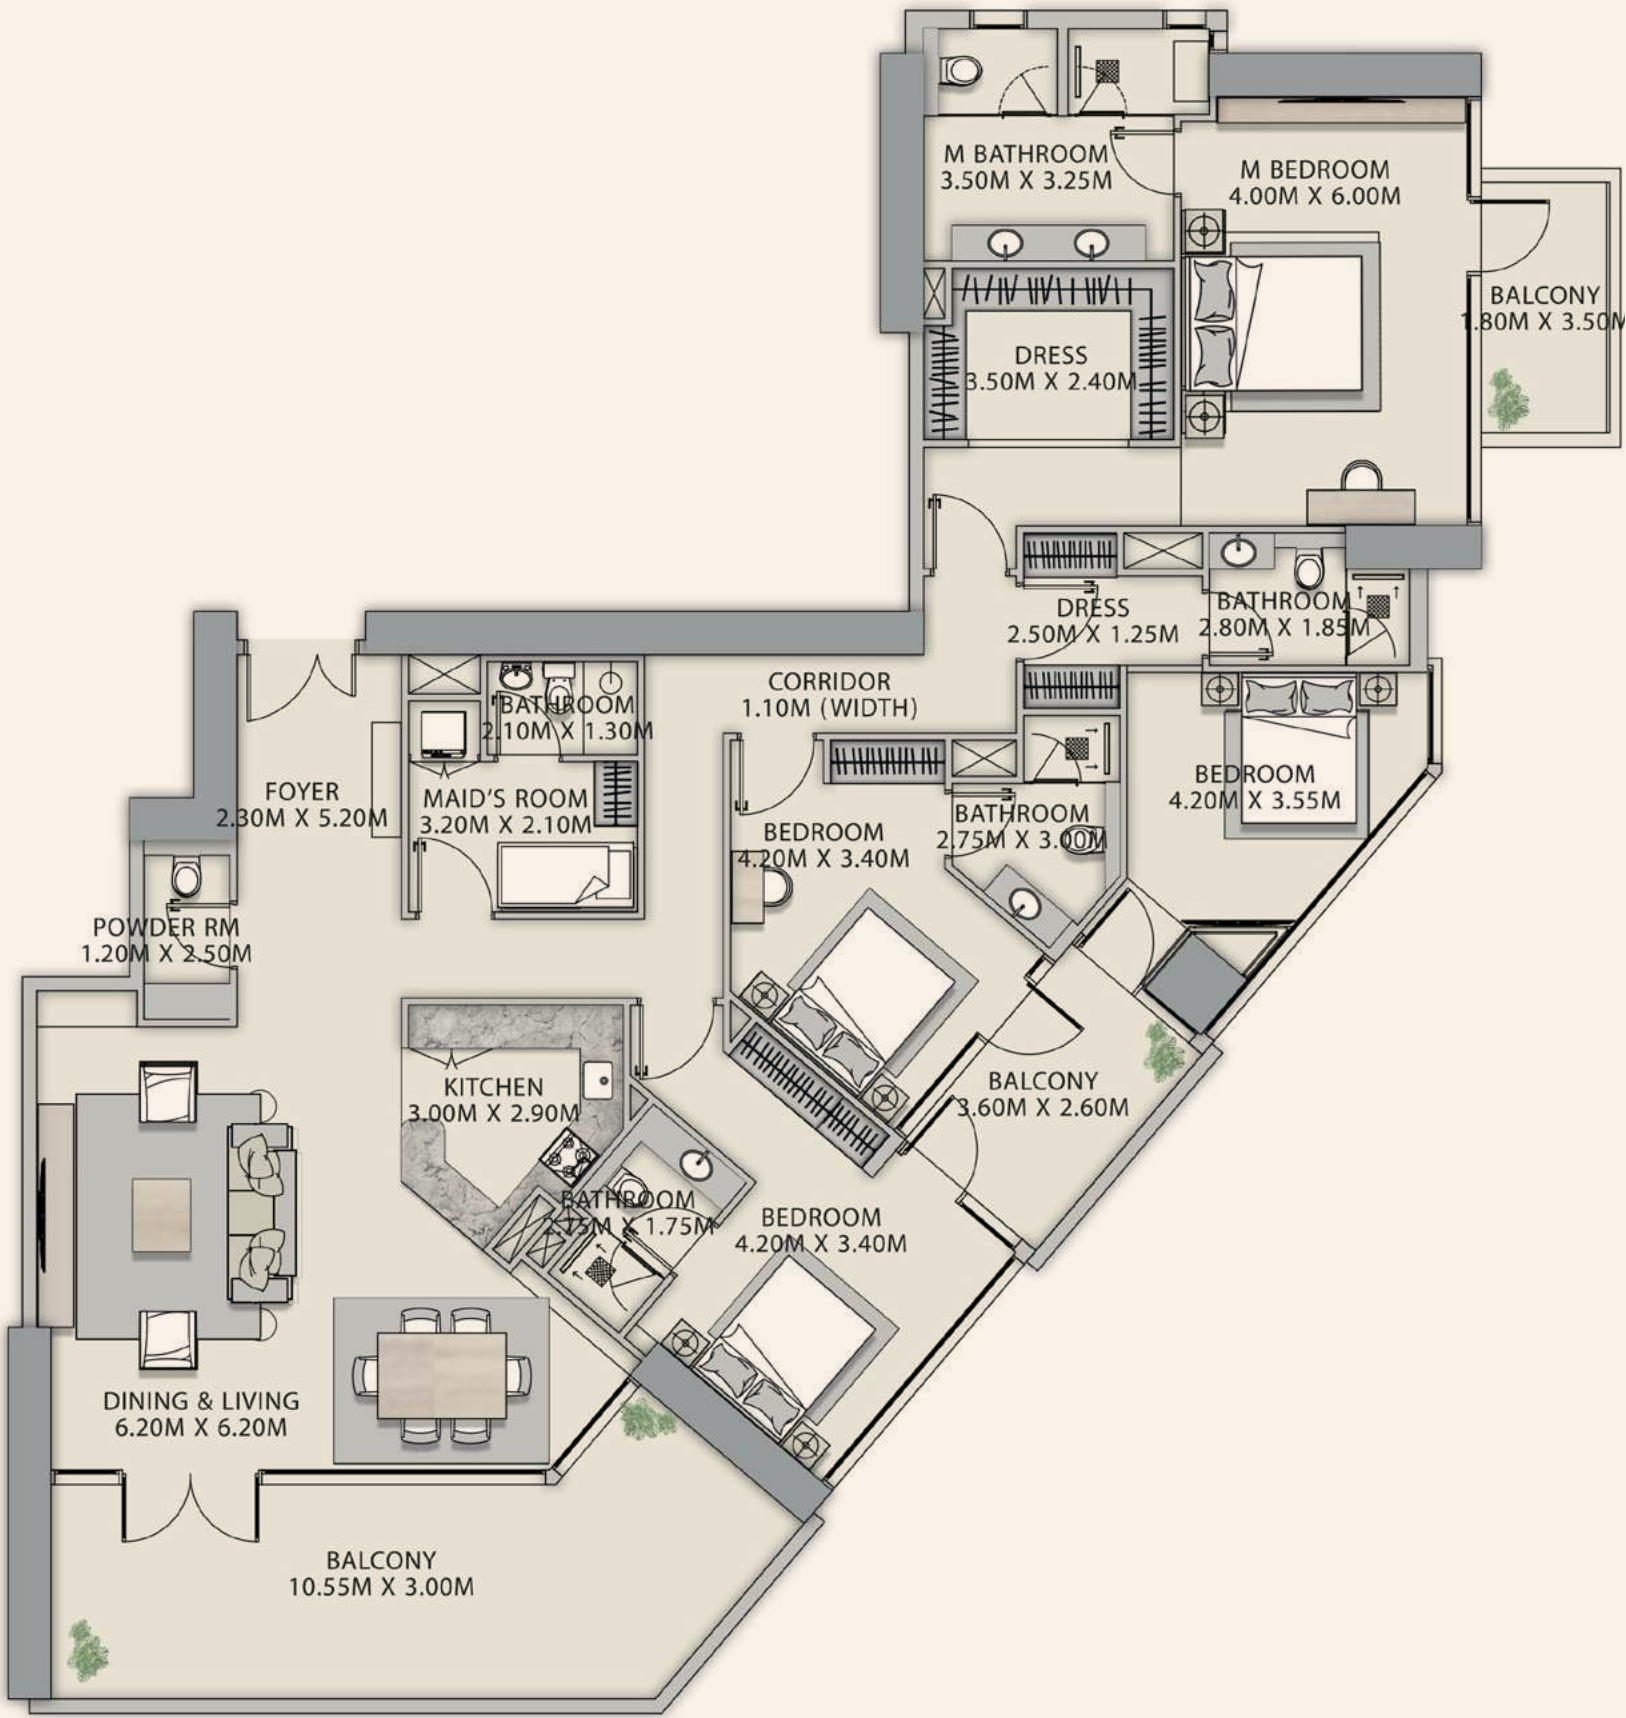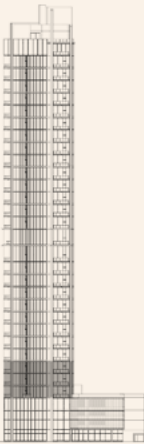

DISCLAIMER: 1. All dimensions are in imperial and metric, and measured from finish to finish excluding construction tolerances. 2. All materials, dimensions and drawings are approximate only. 3. Information is subject to change without notice, at developer's absolute discretion. 4. Isabul are men, wrou the rated ty whasawings are not to scale 6. All images used are for illustrative purposes only and do not represent the actual size, features, specifications, fittings and furnishings. 7. The developer reserves the right to make revisions/alterations at