



GROUND

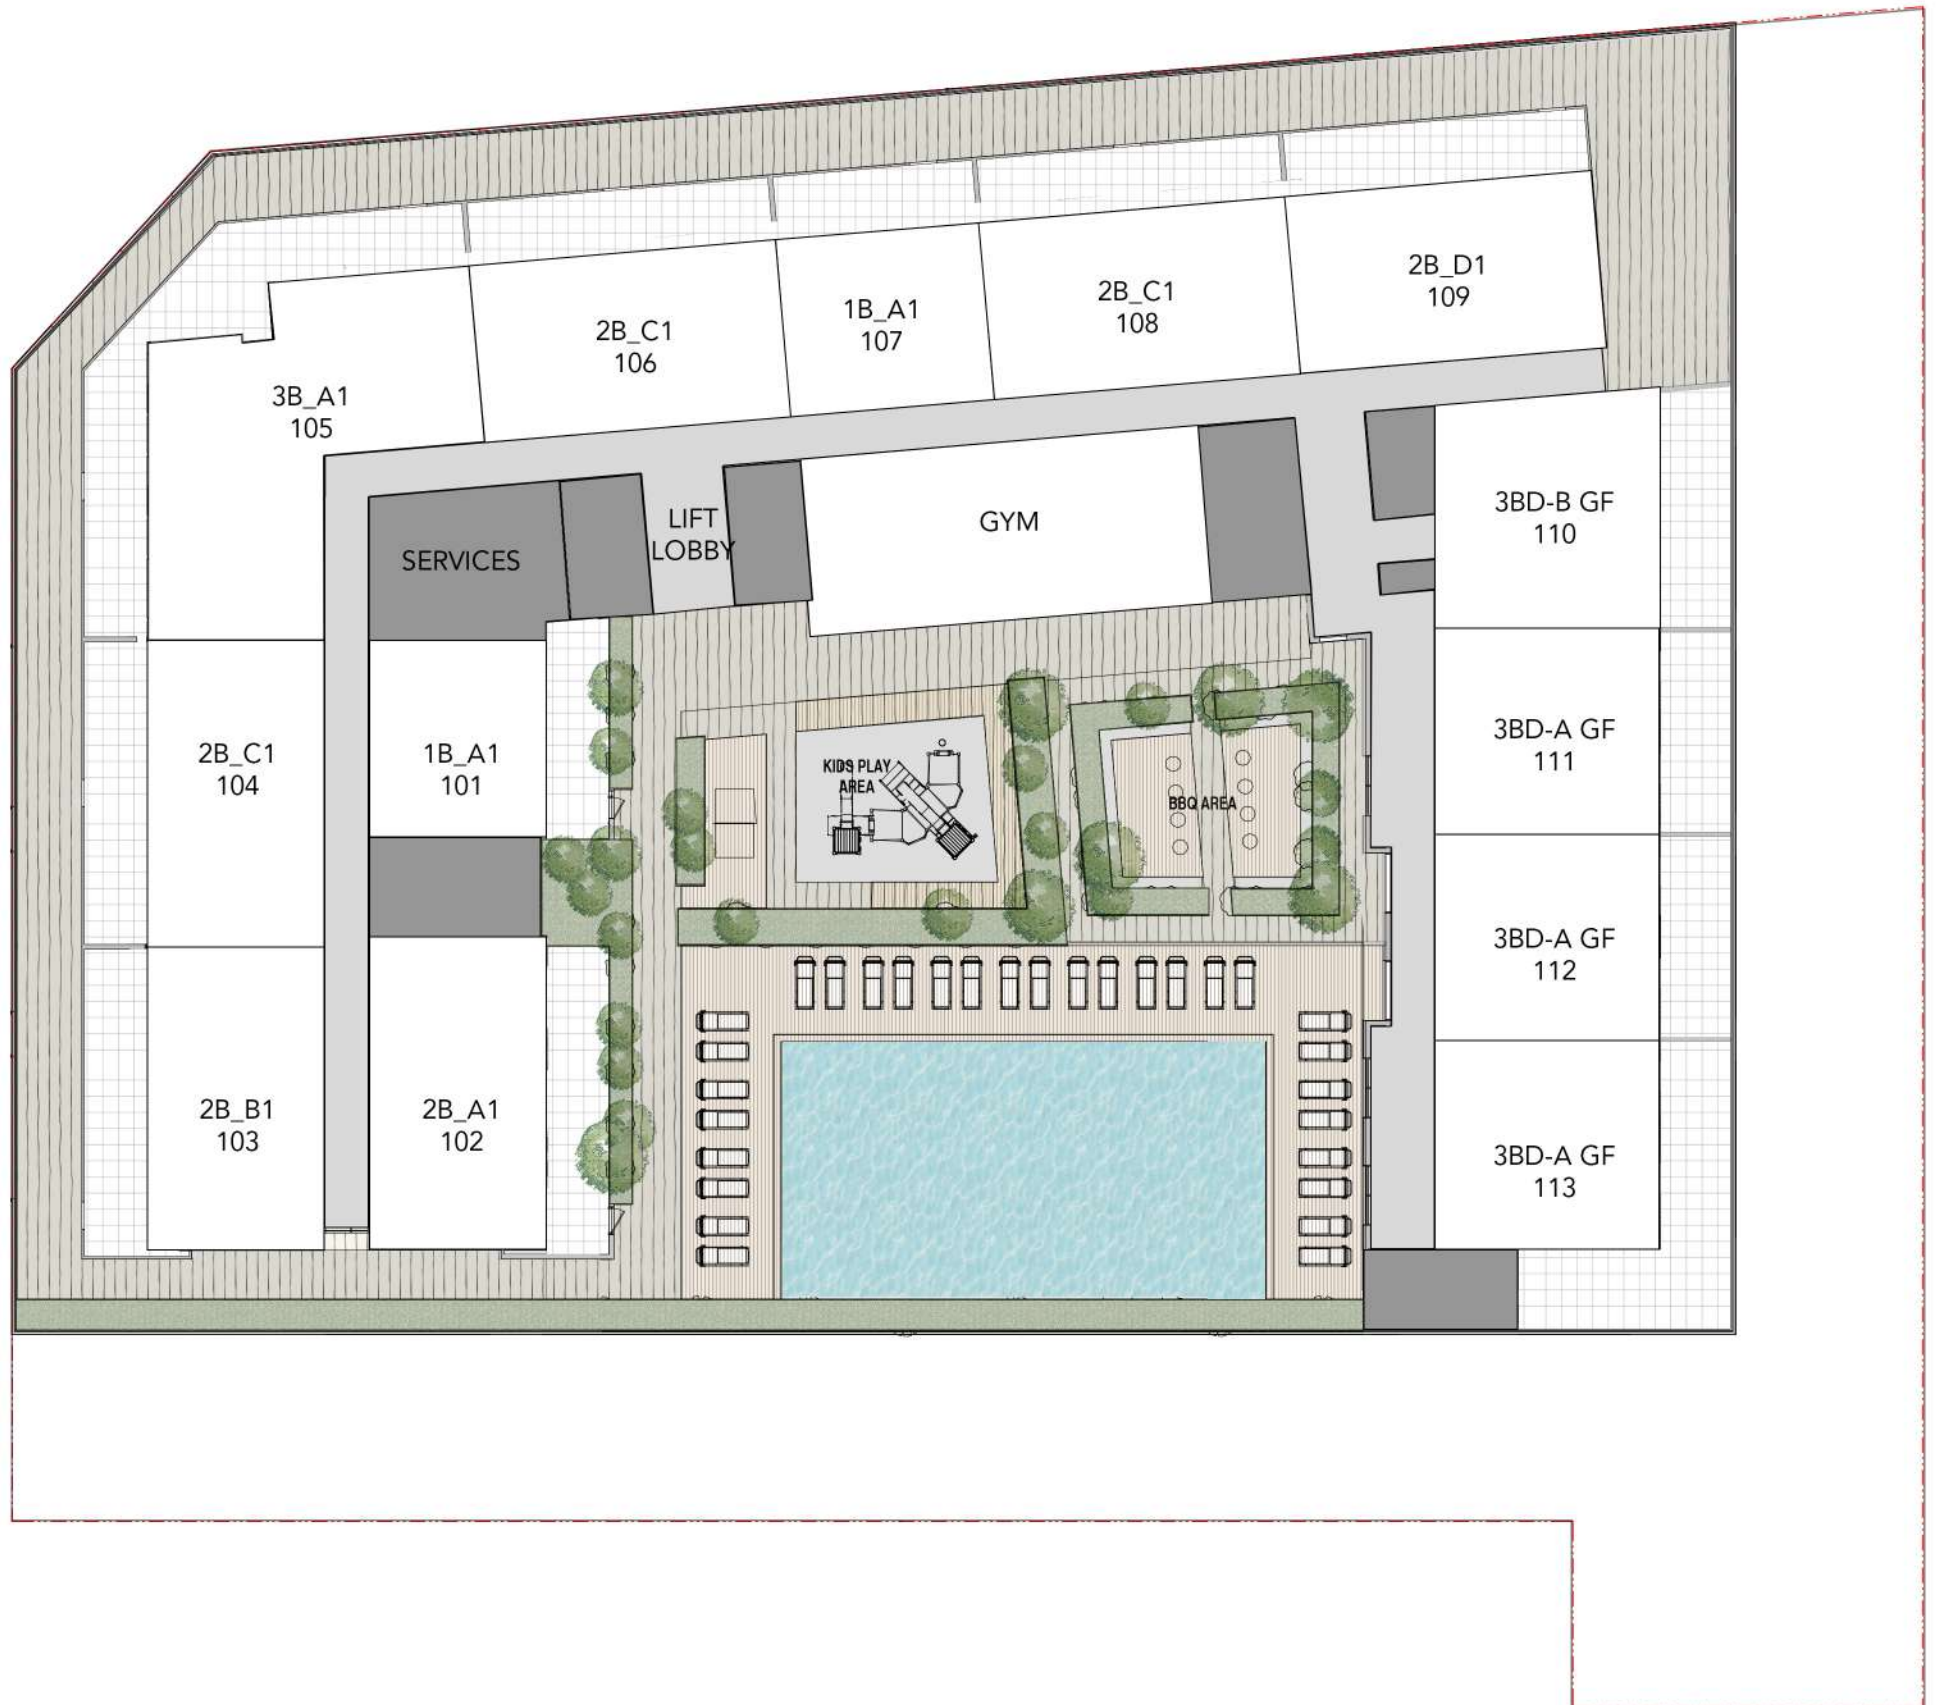


PODIUM




1ST FLOOR

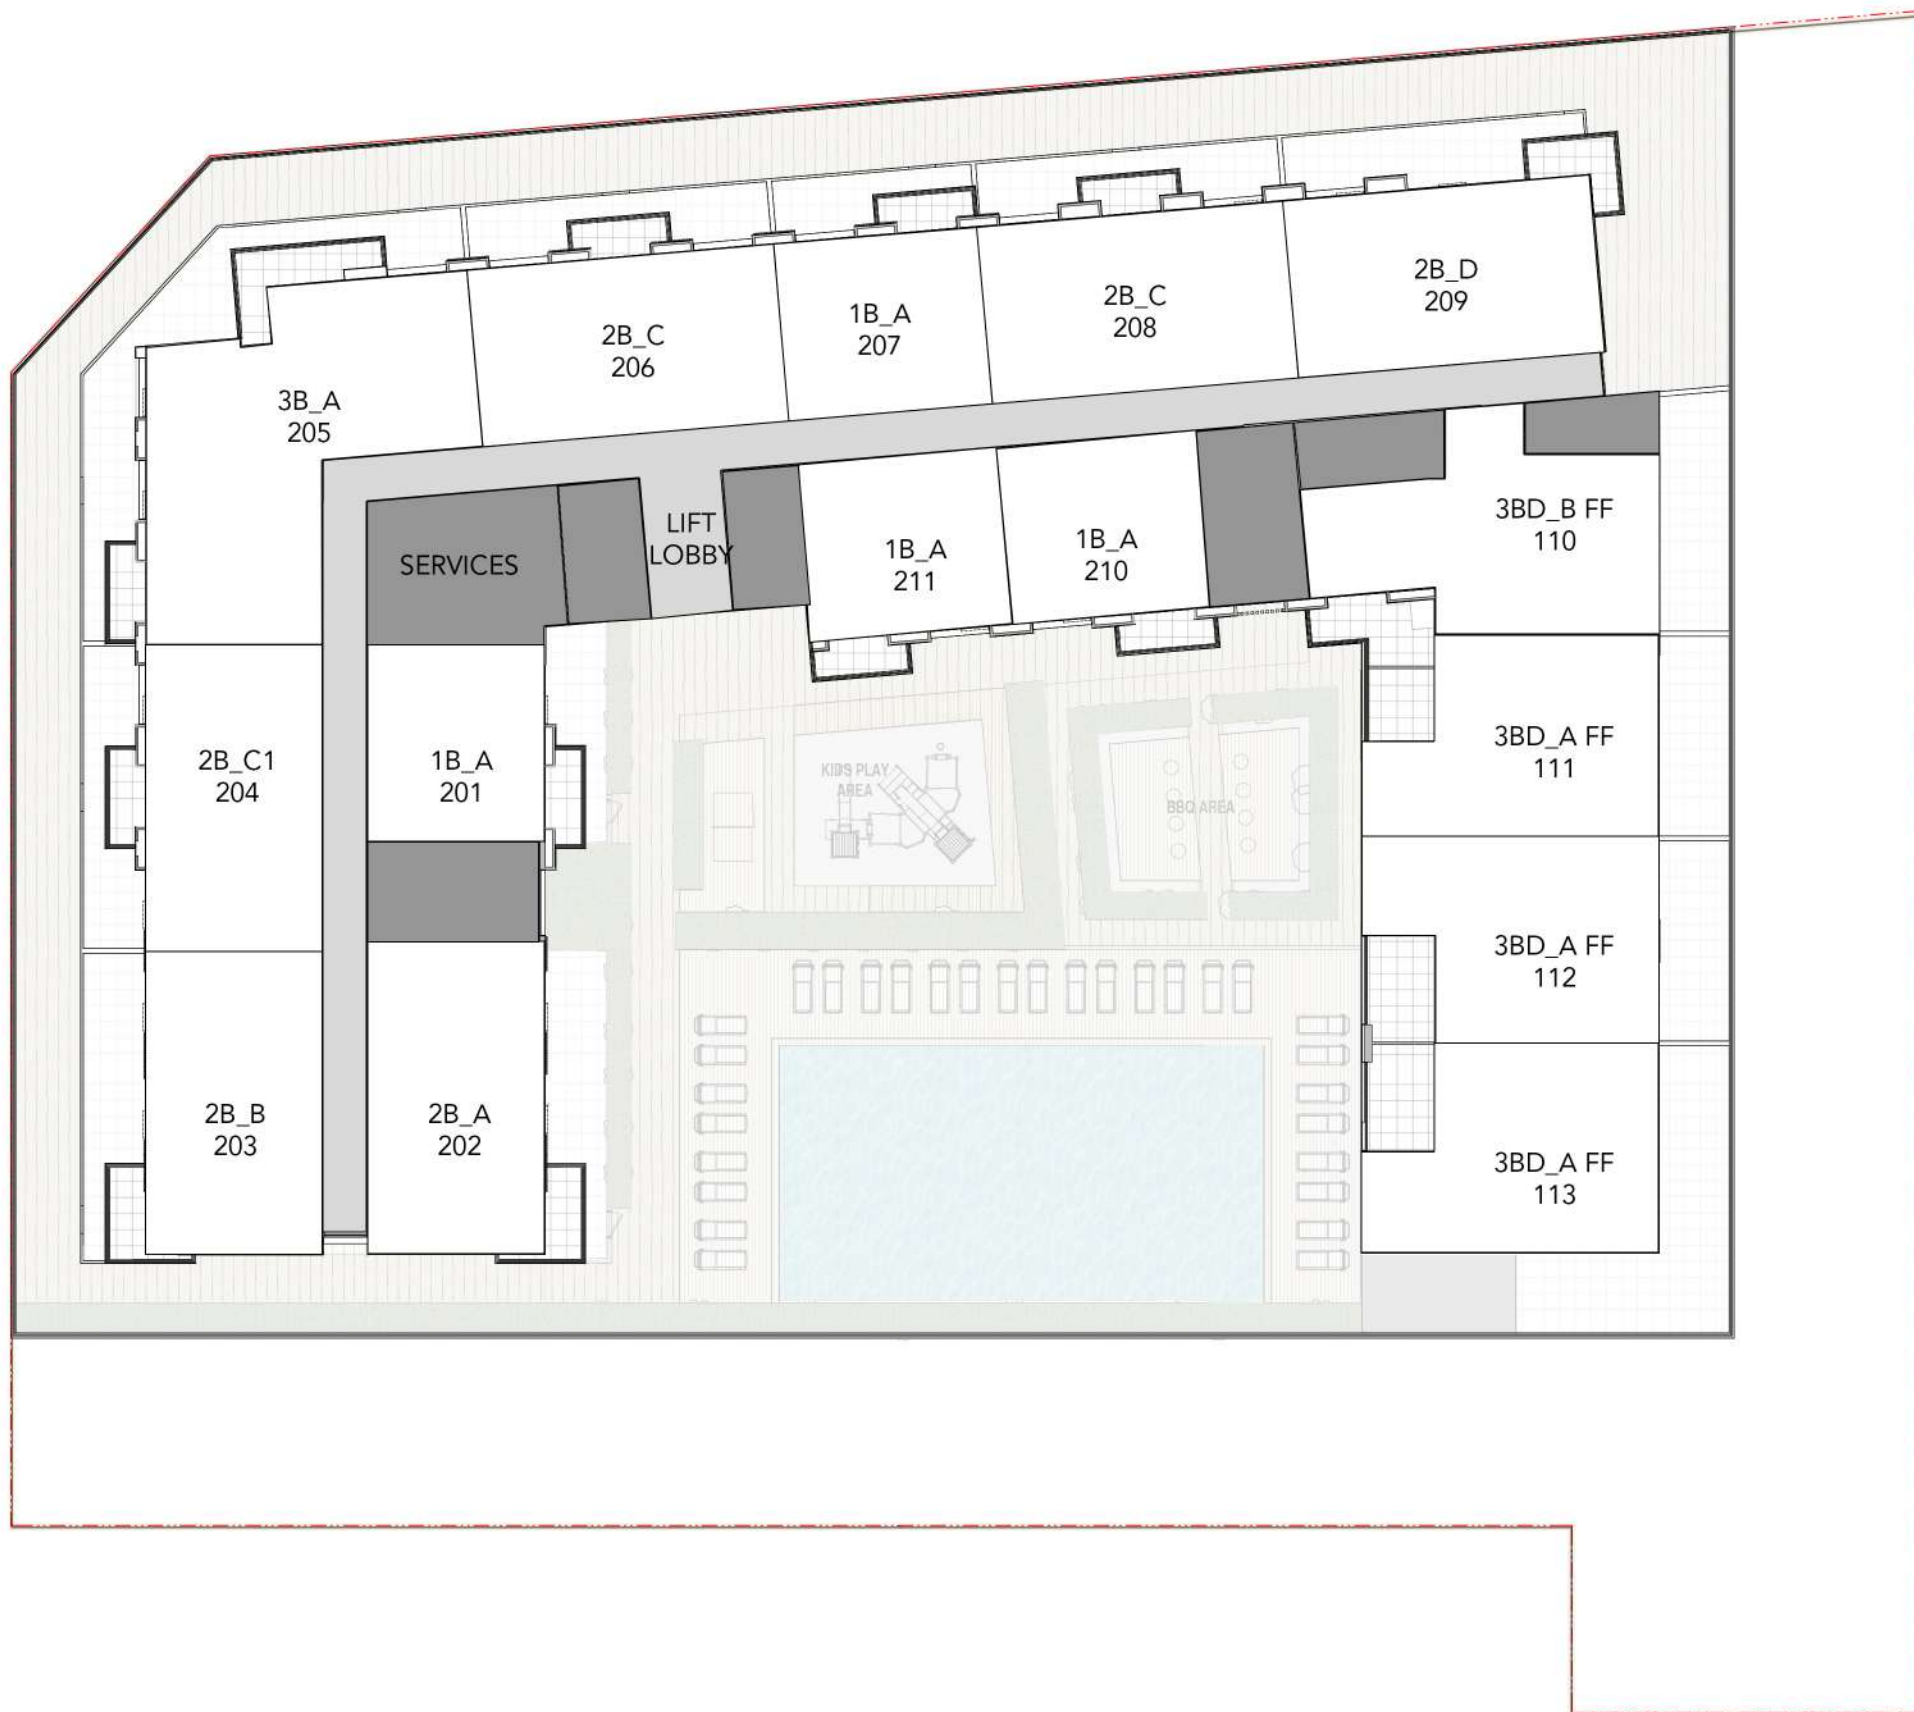


2ND FLOOR

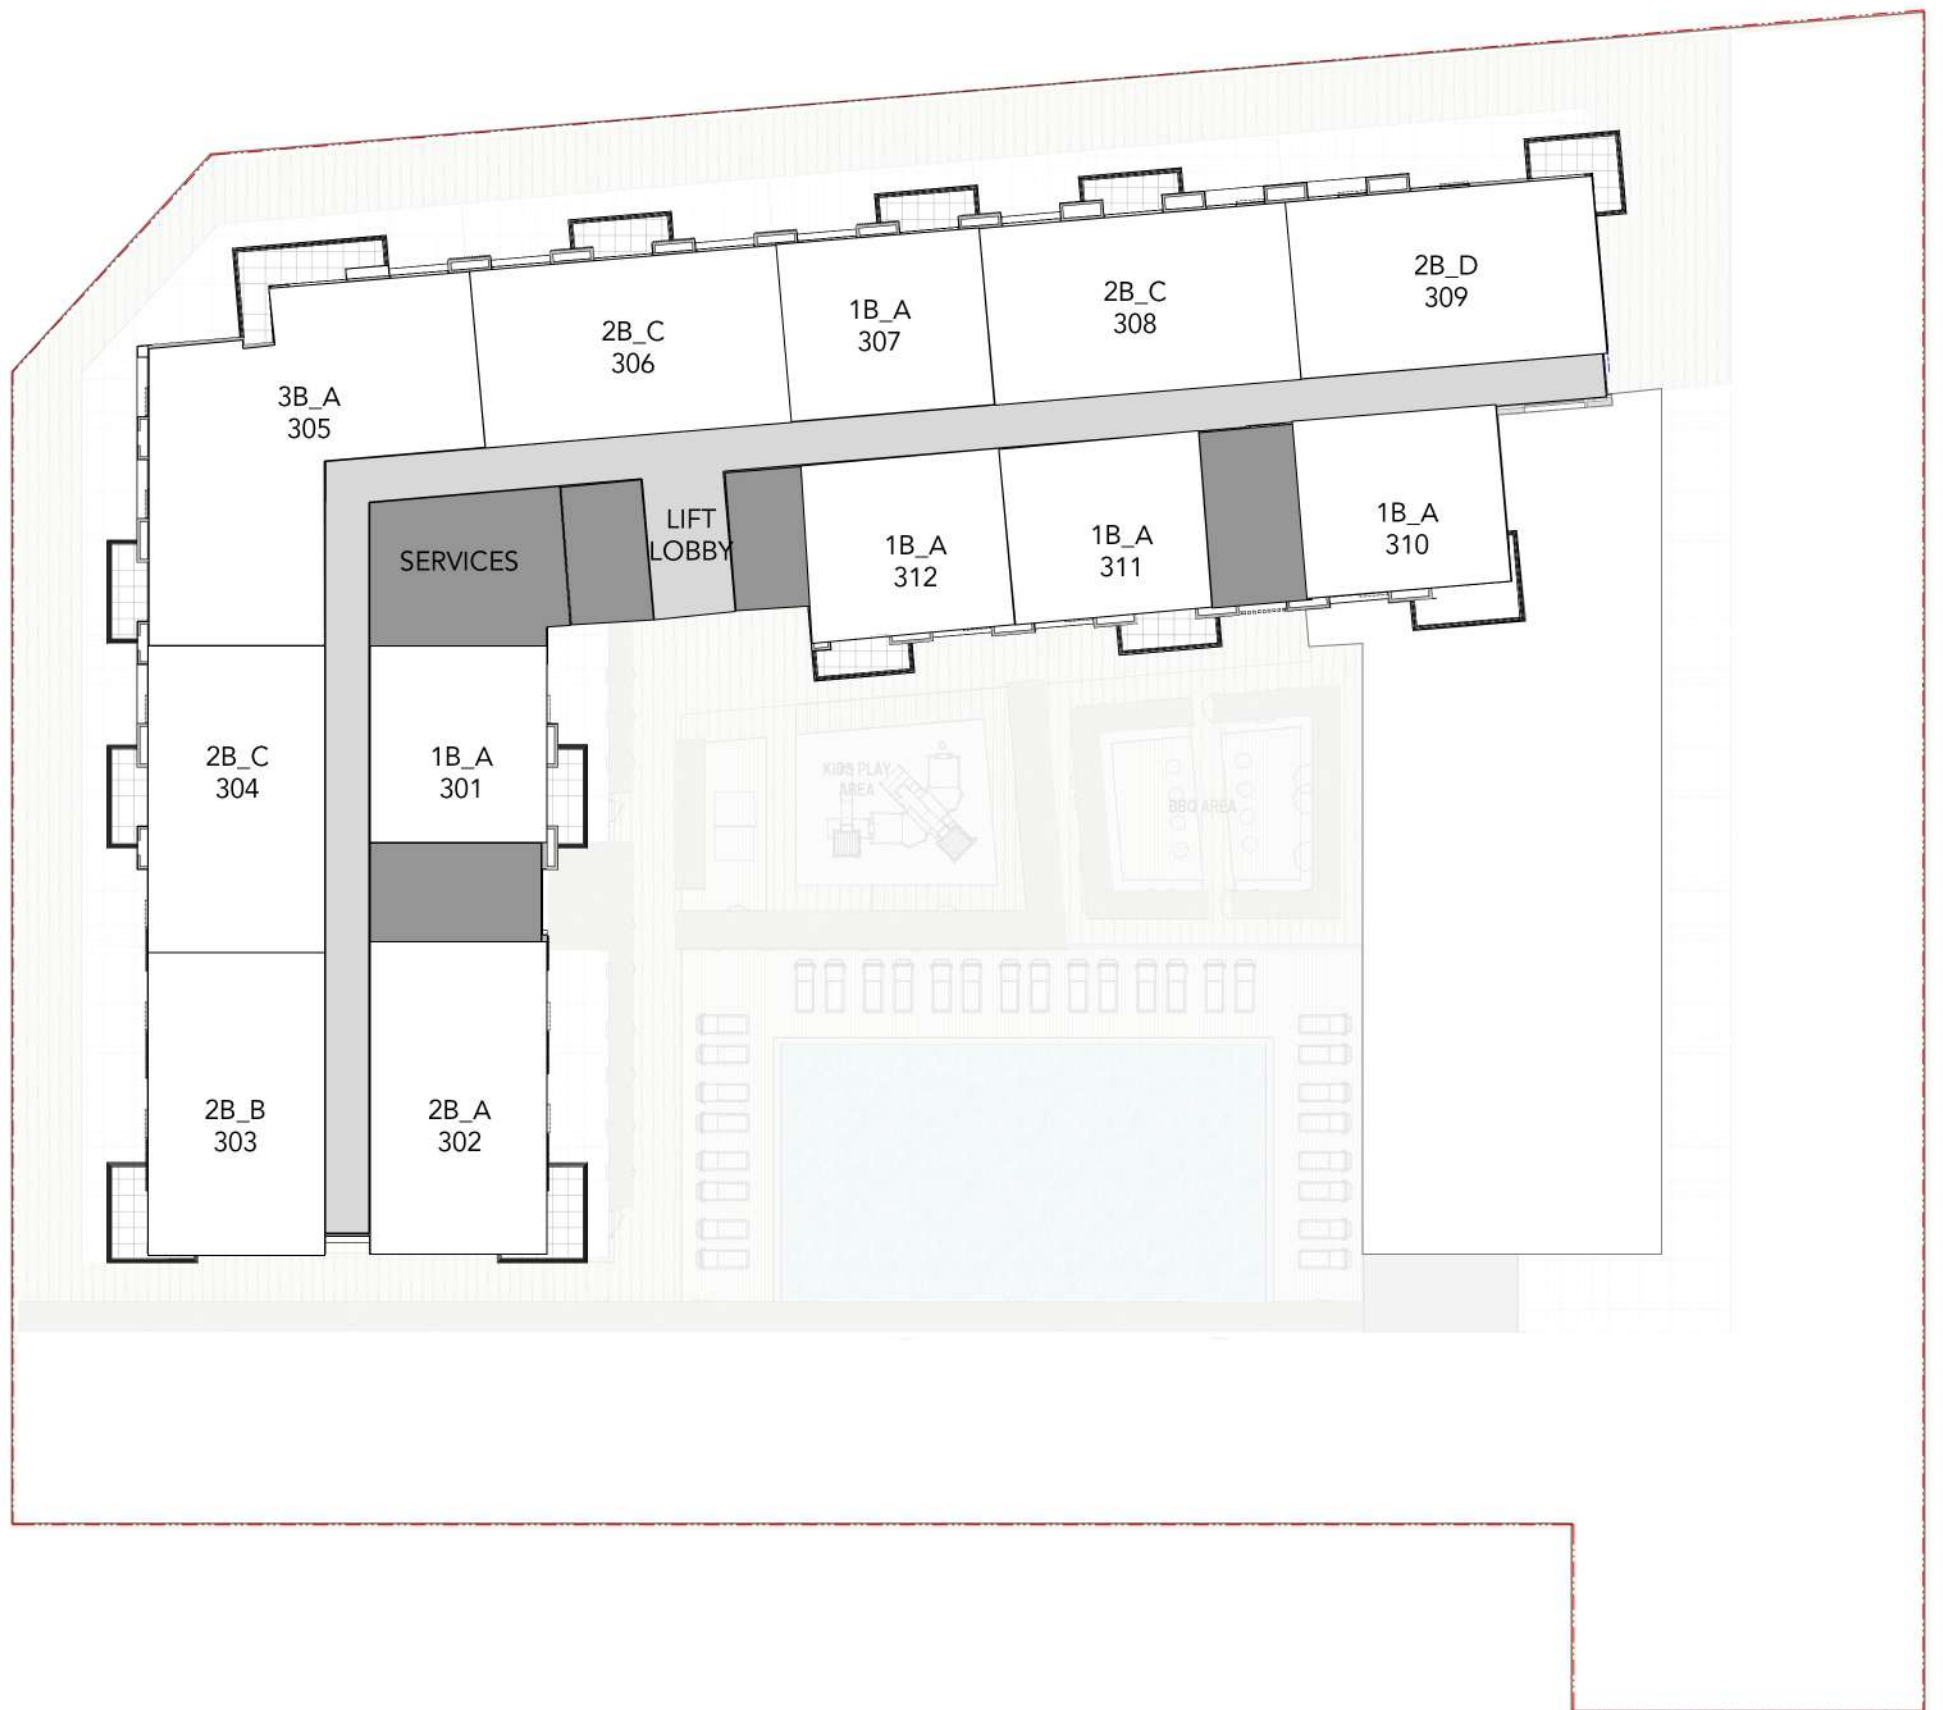


3RD FLOOR

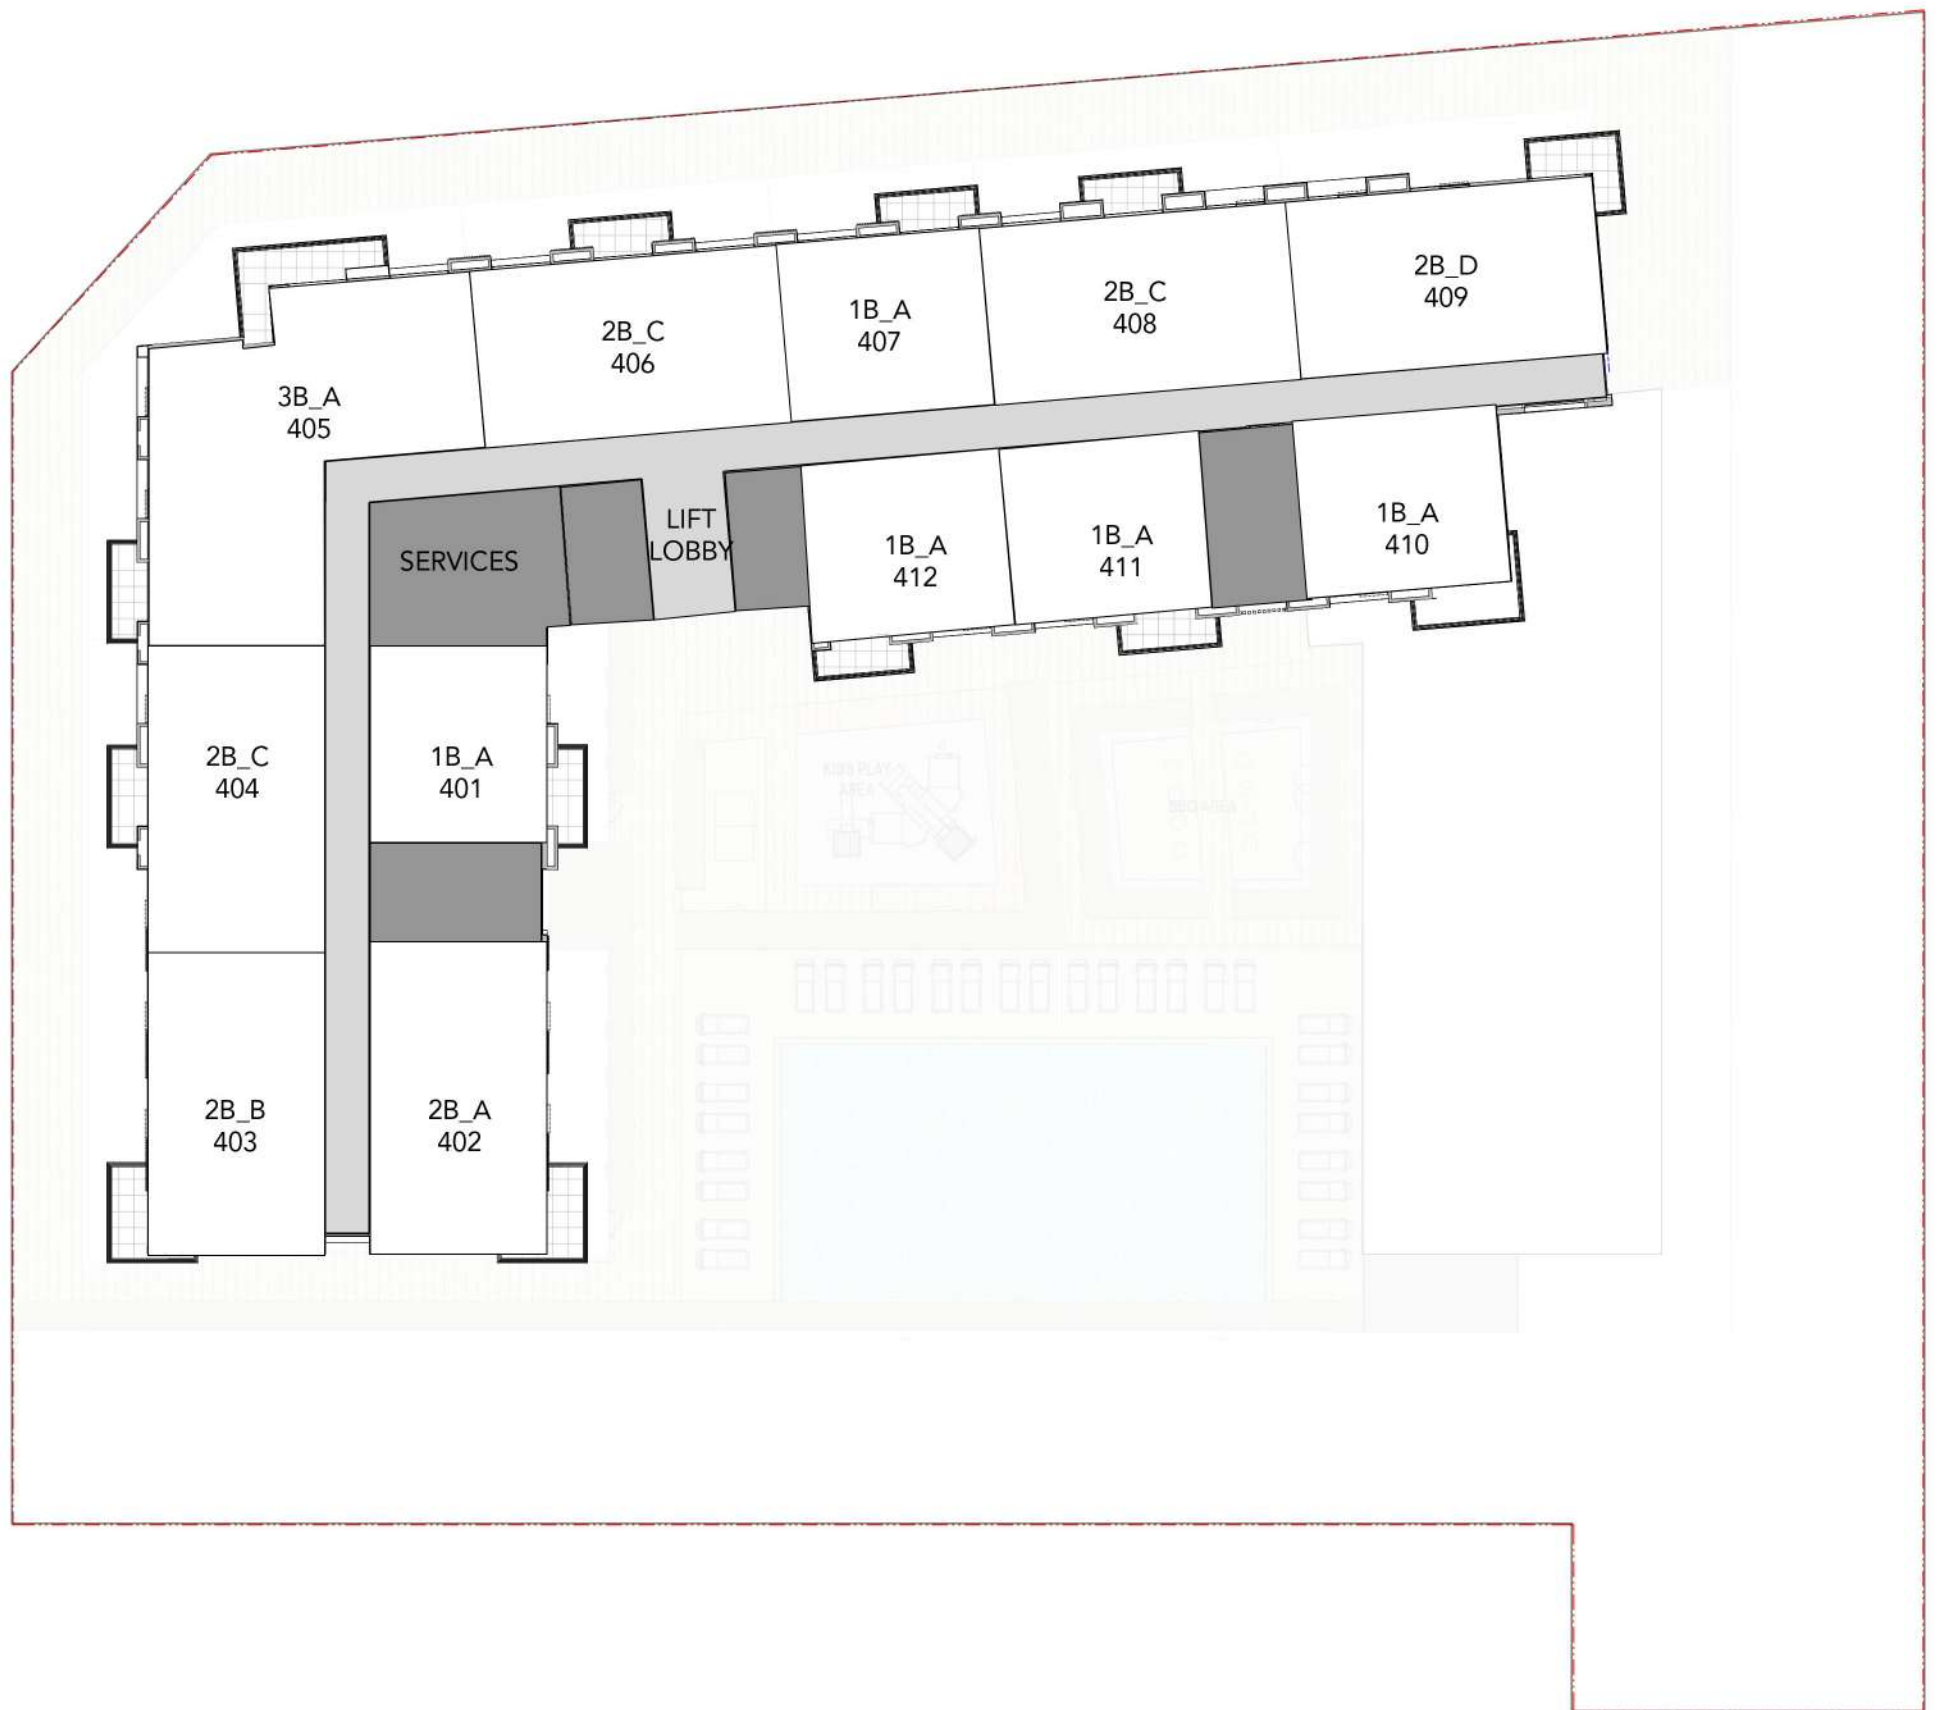


4TH FLOOR

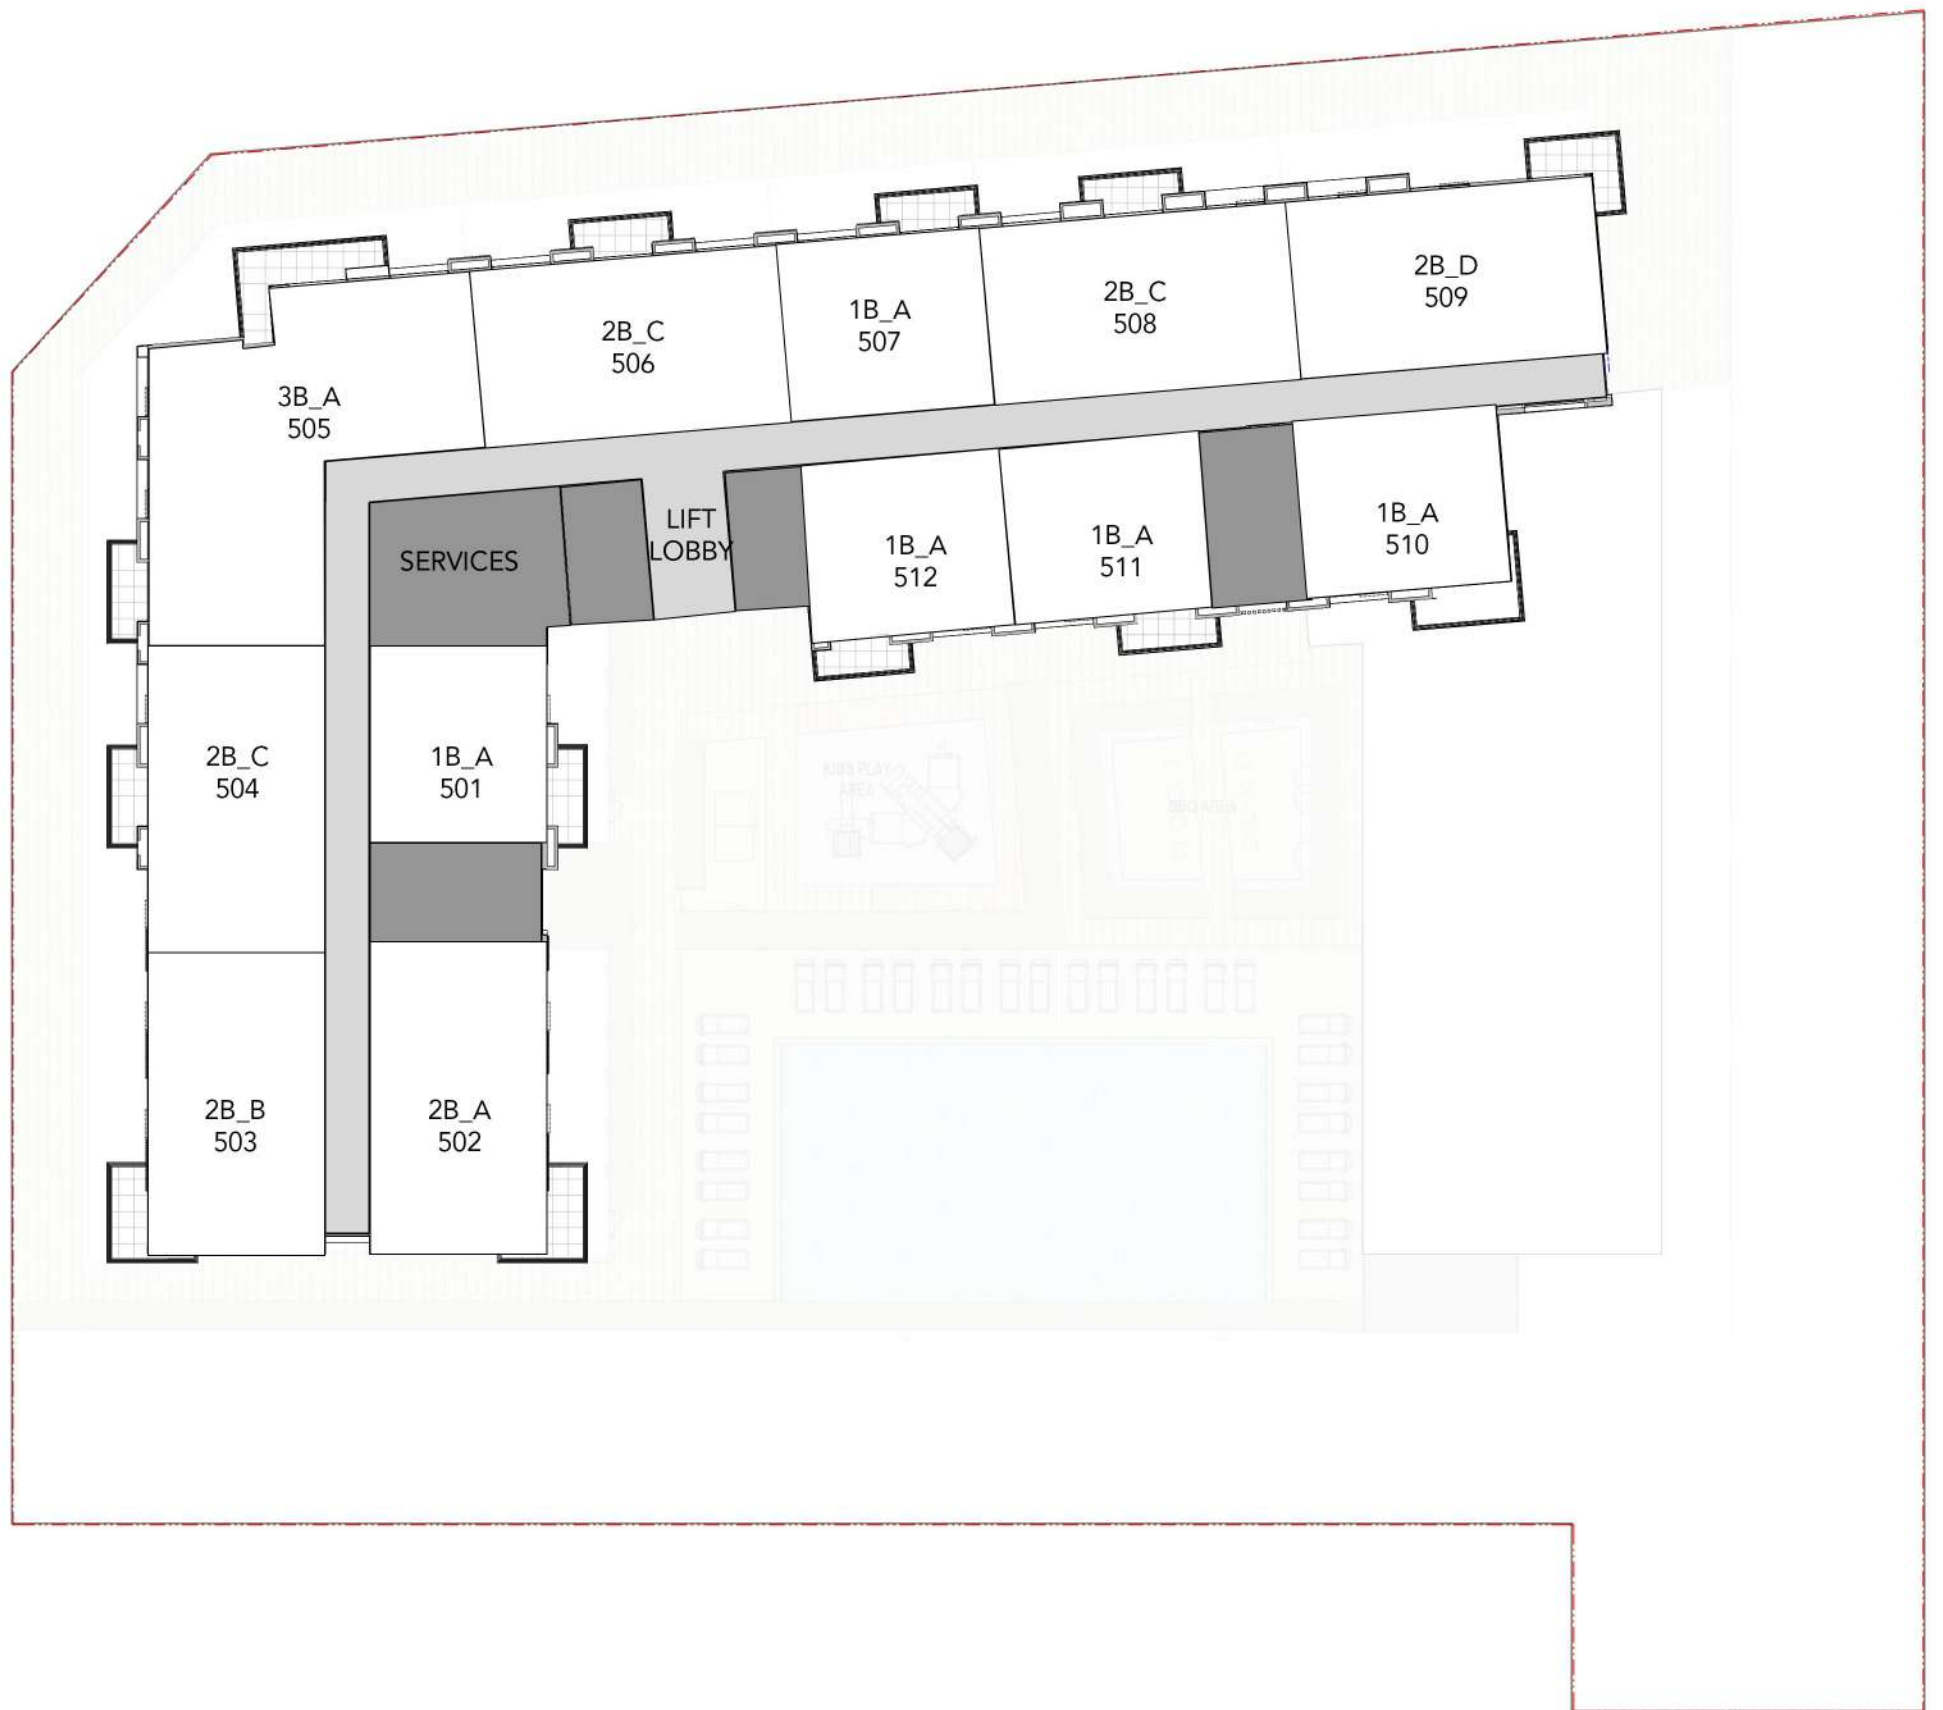


5TH FLOOR

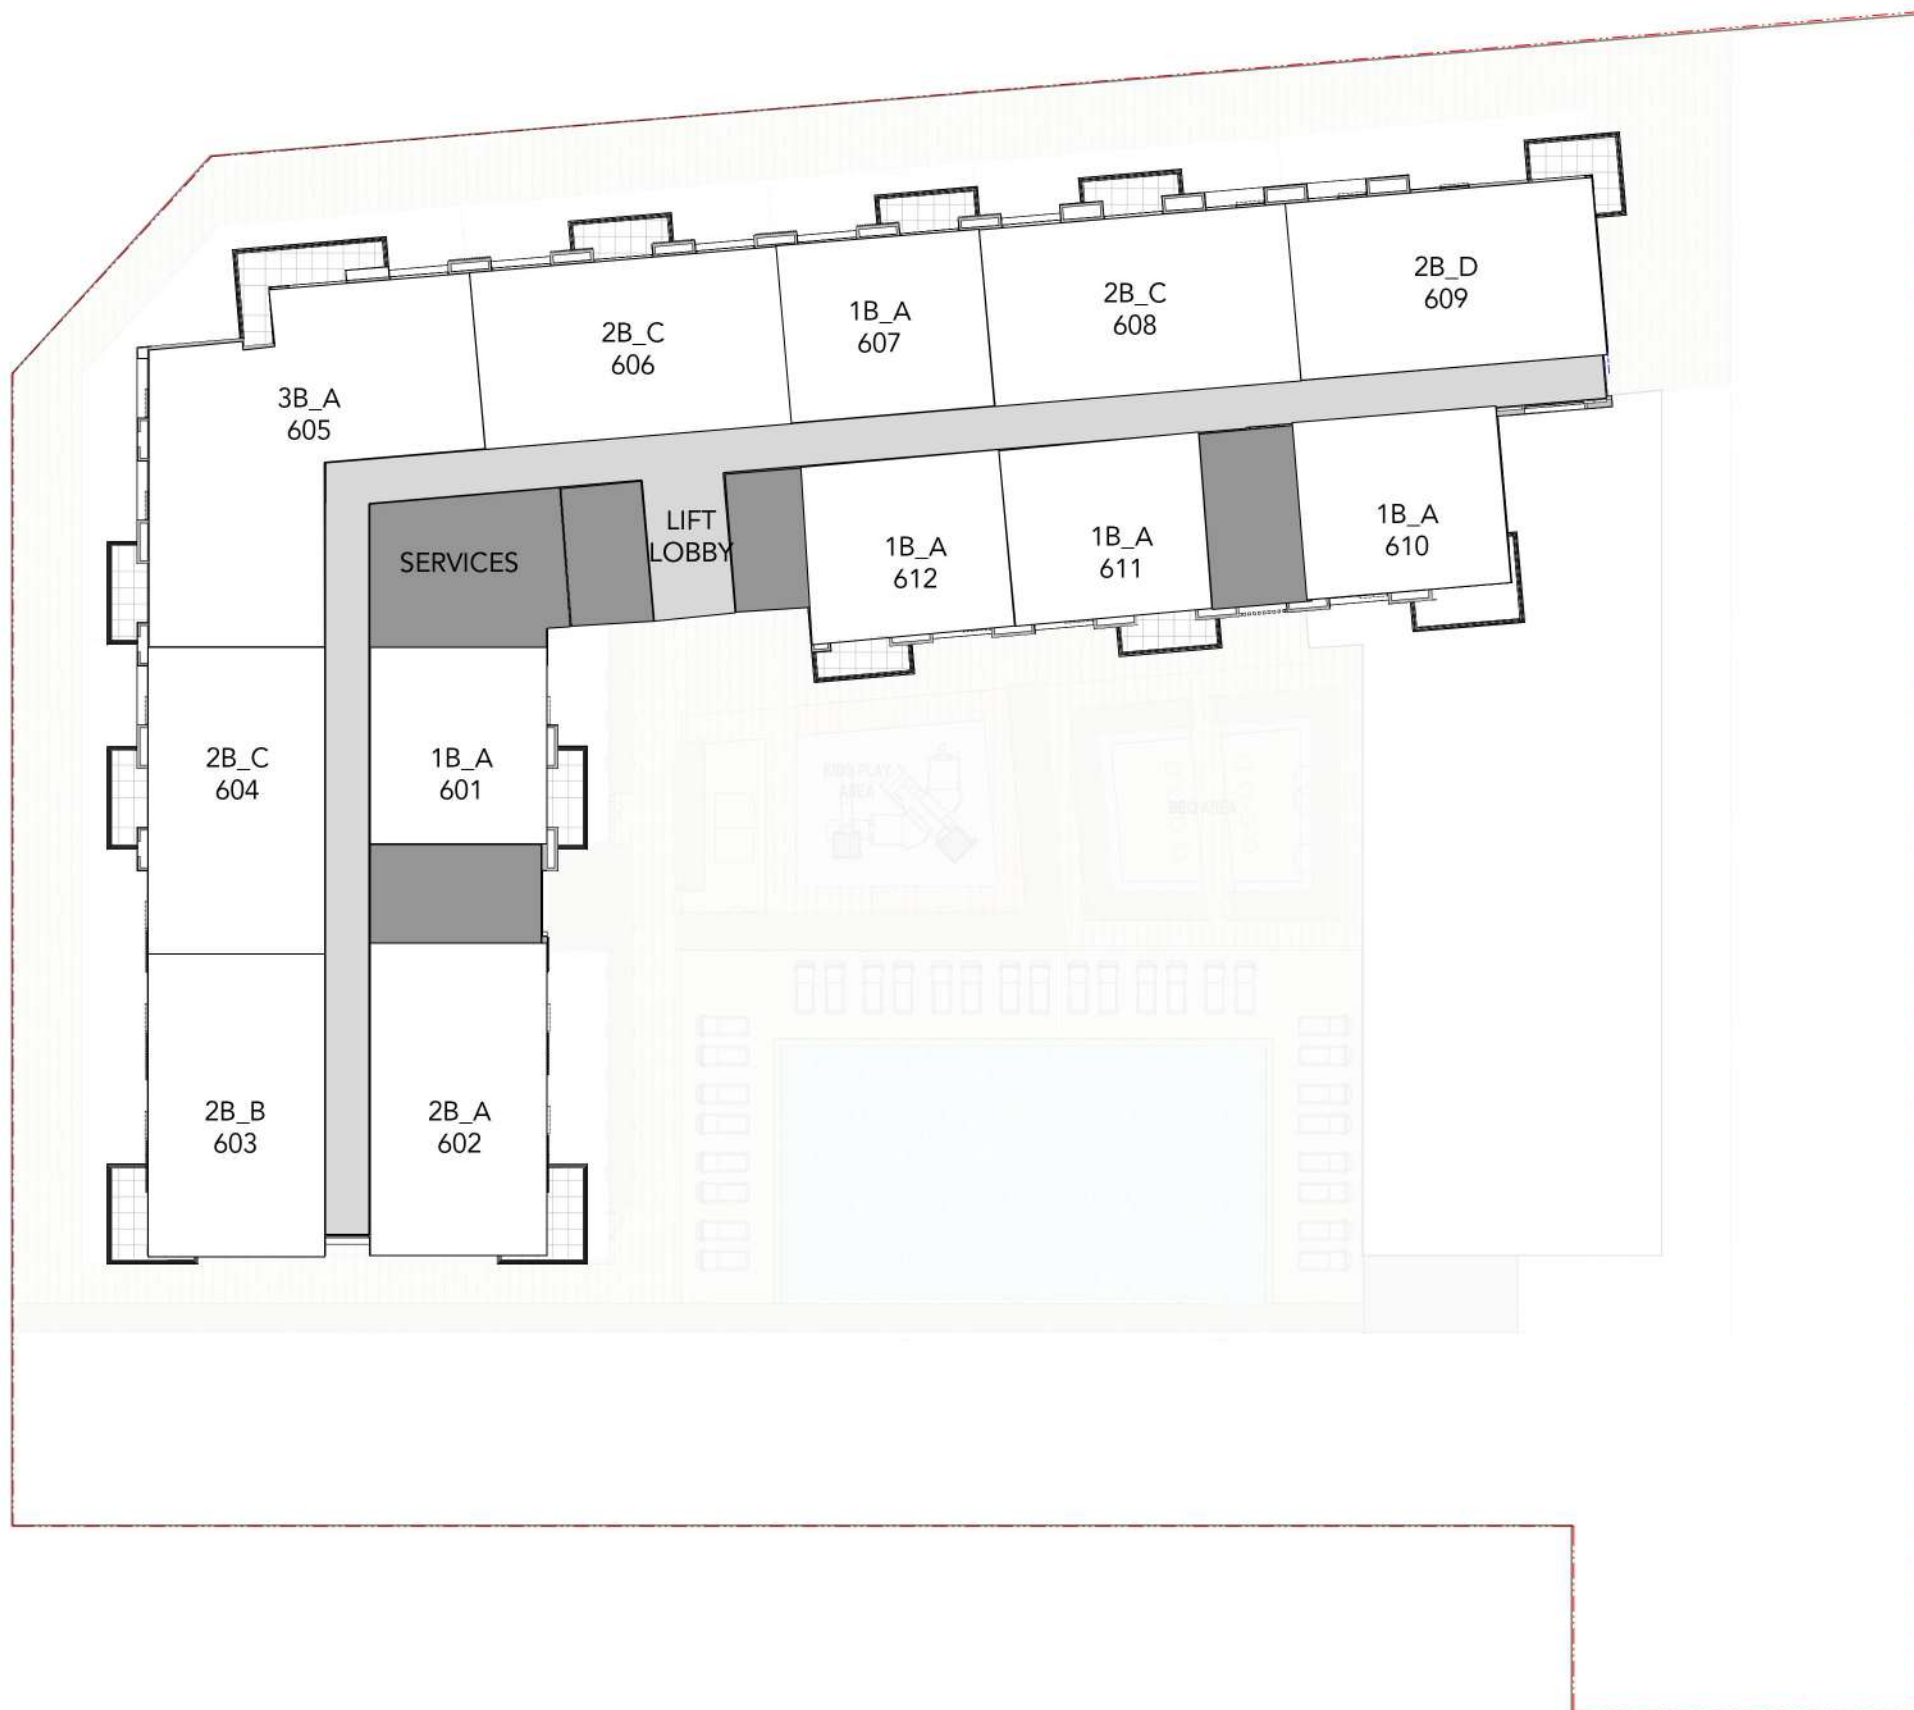


6TH FLOOR

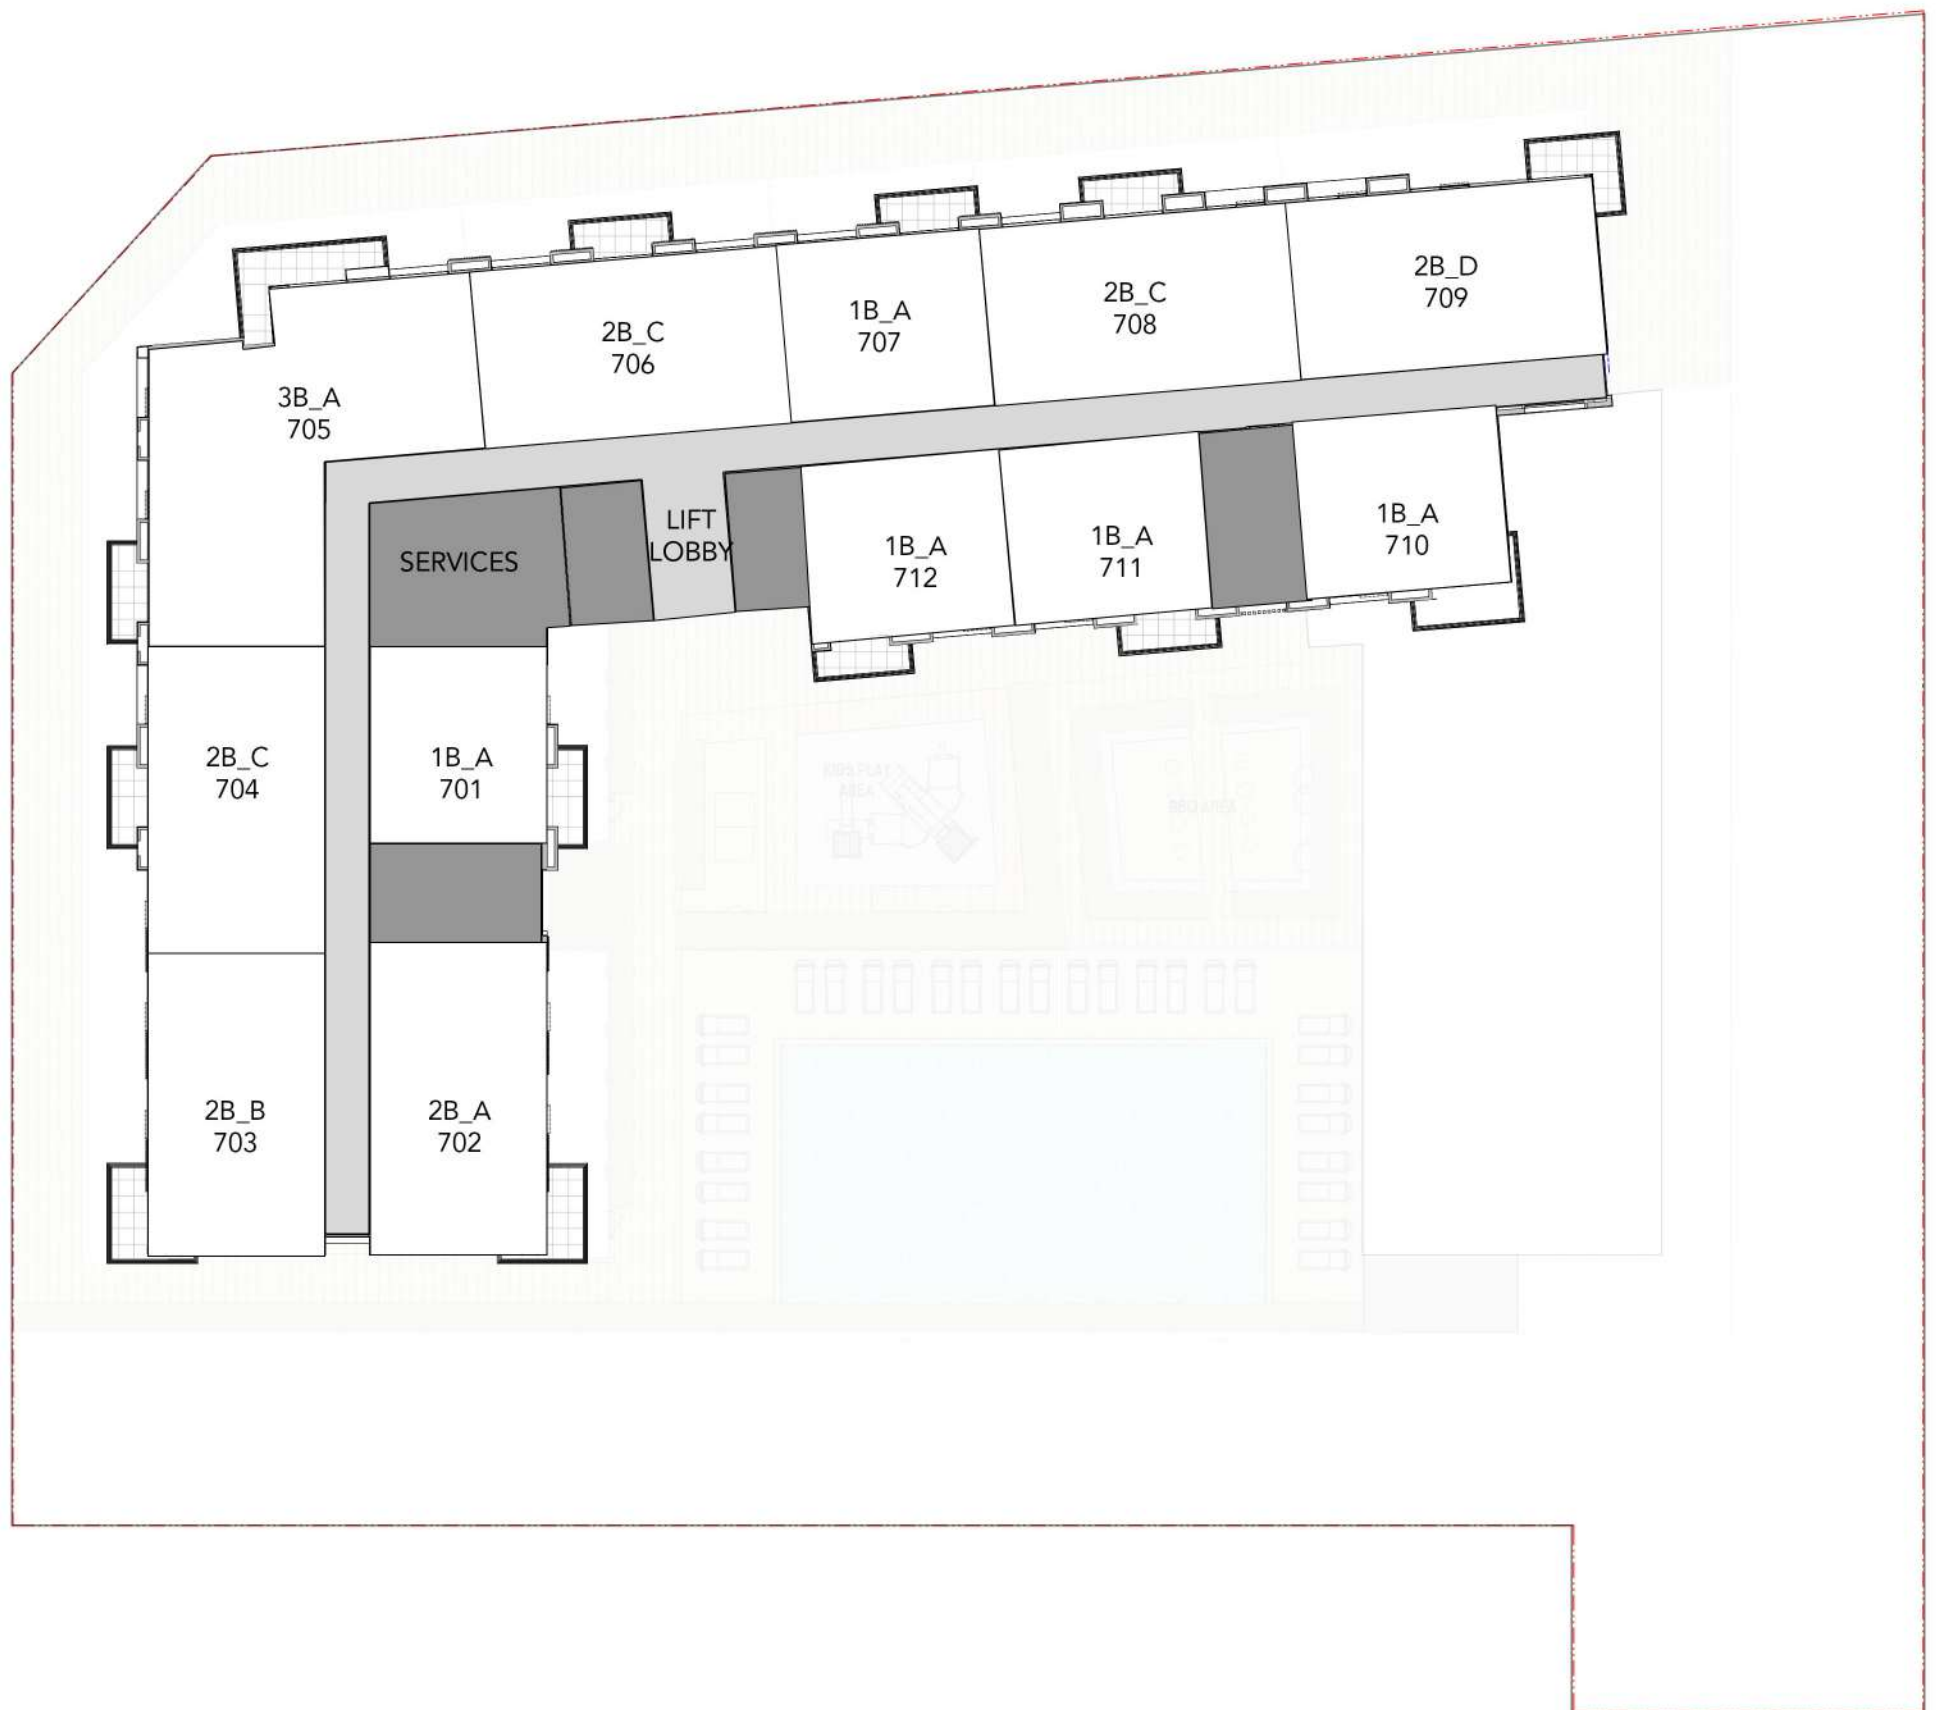


7TH FLOOR

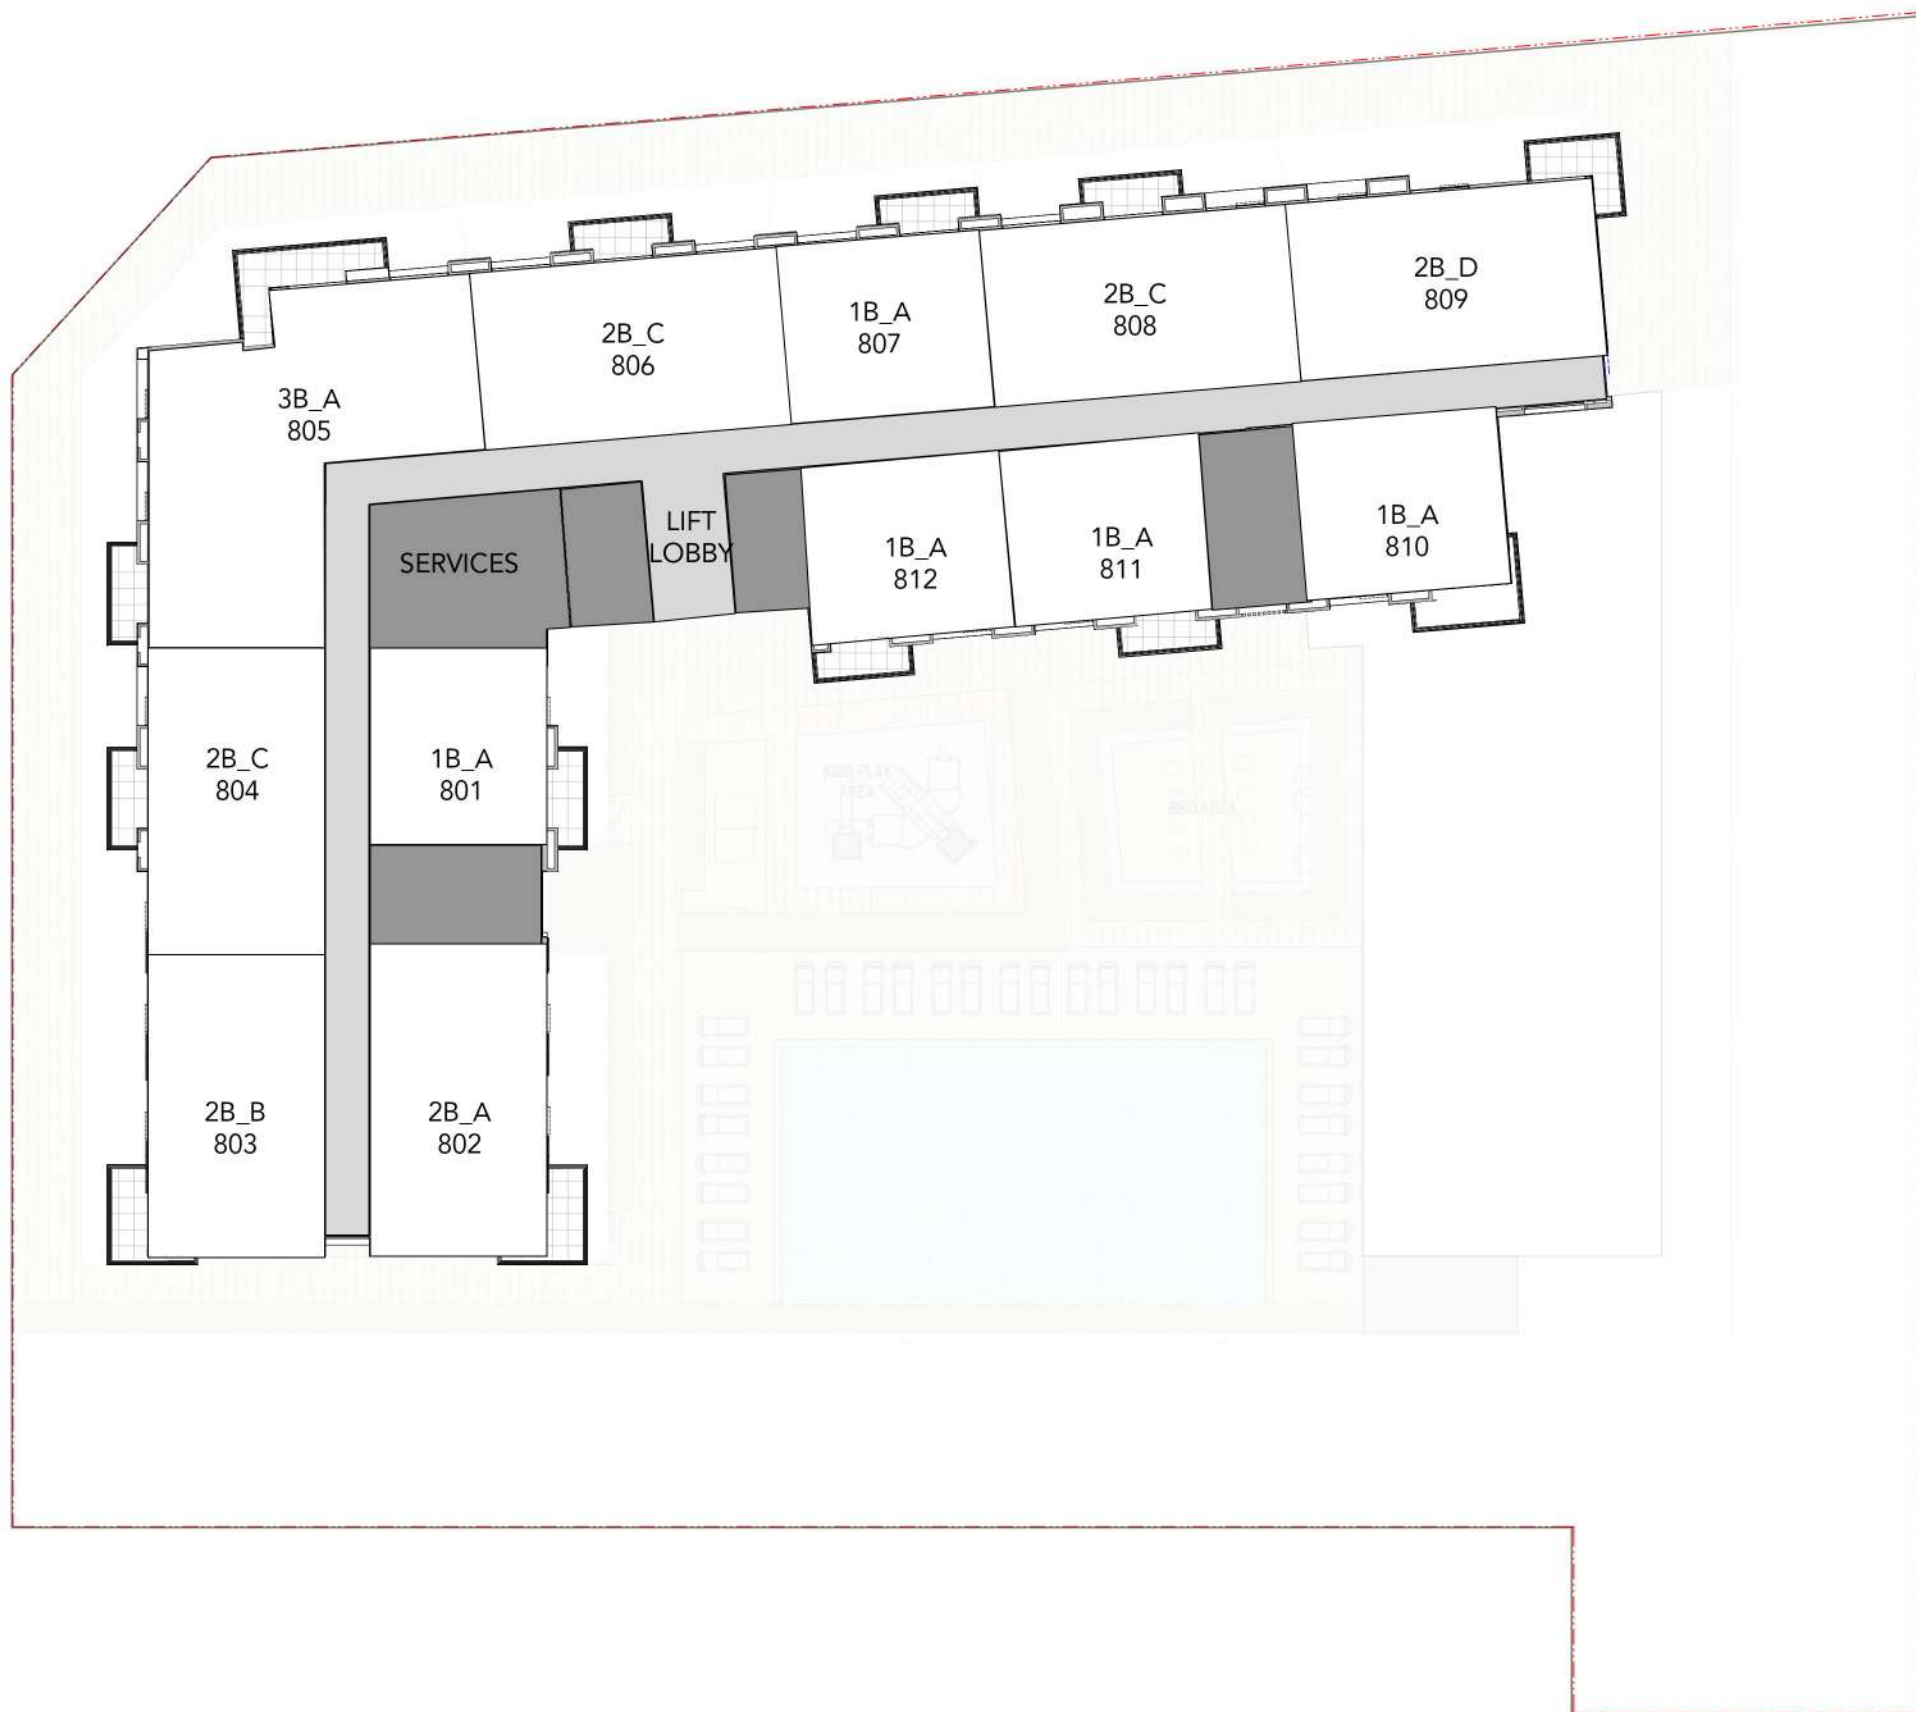


8TH FLOOR

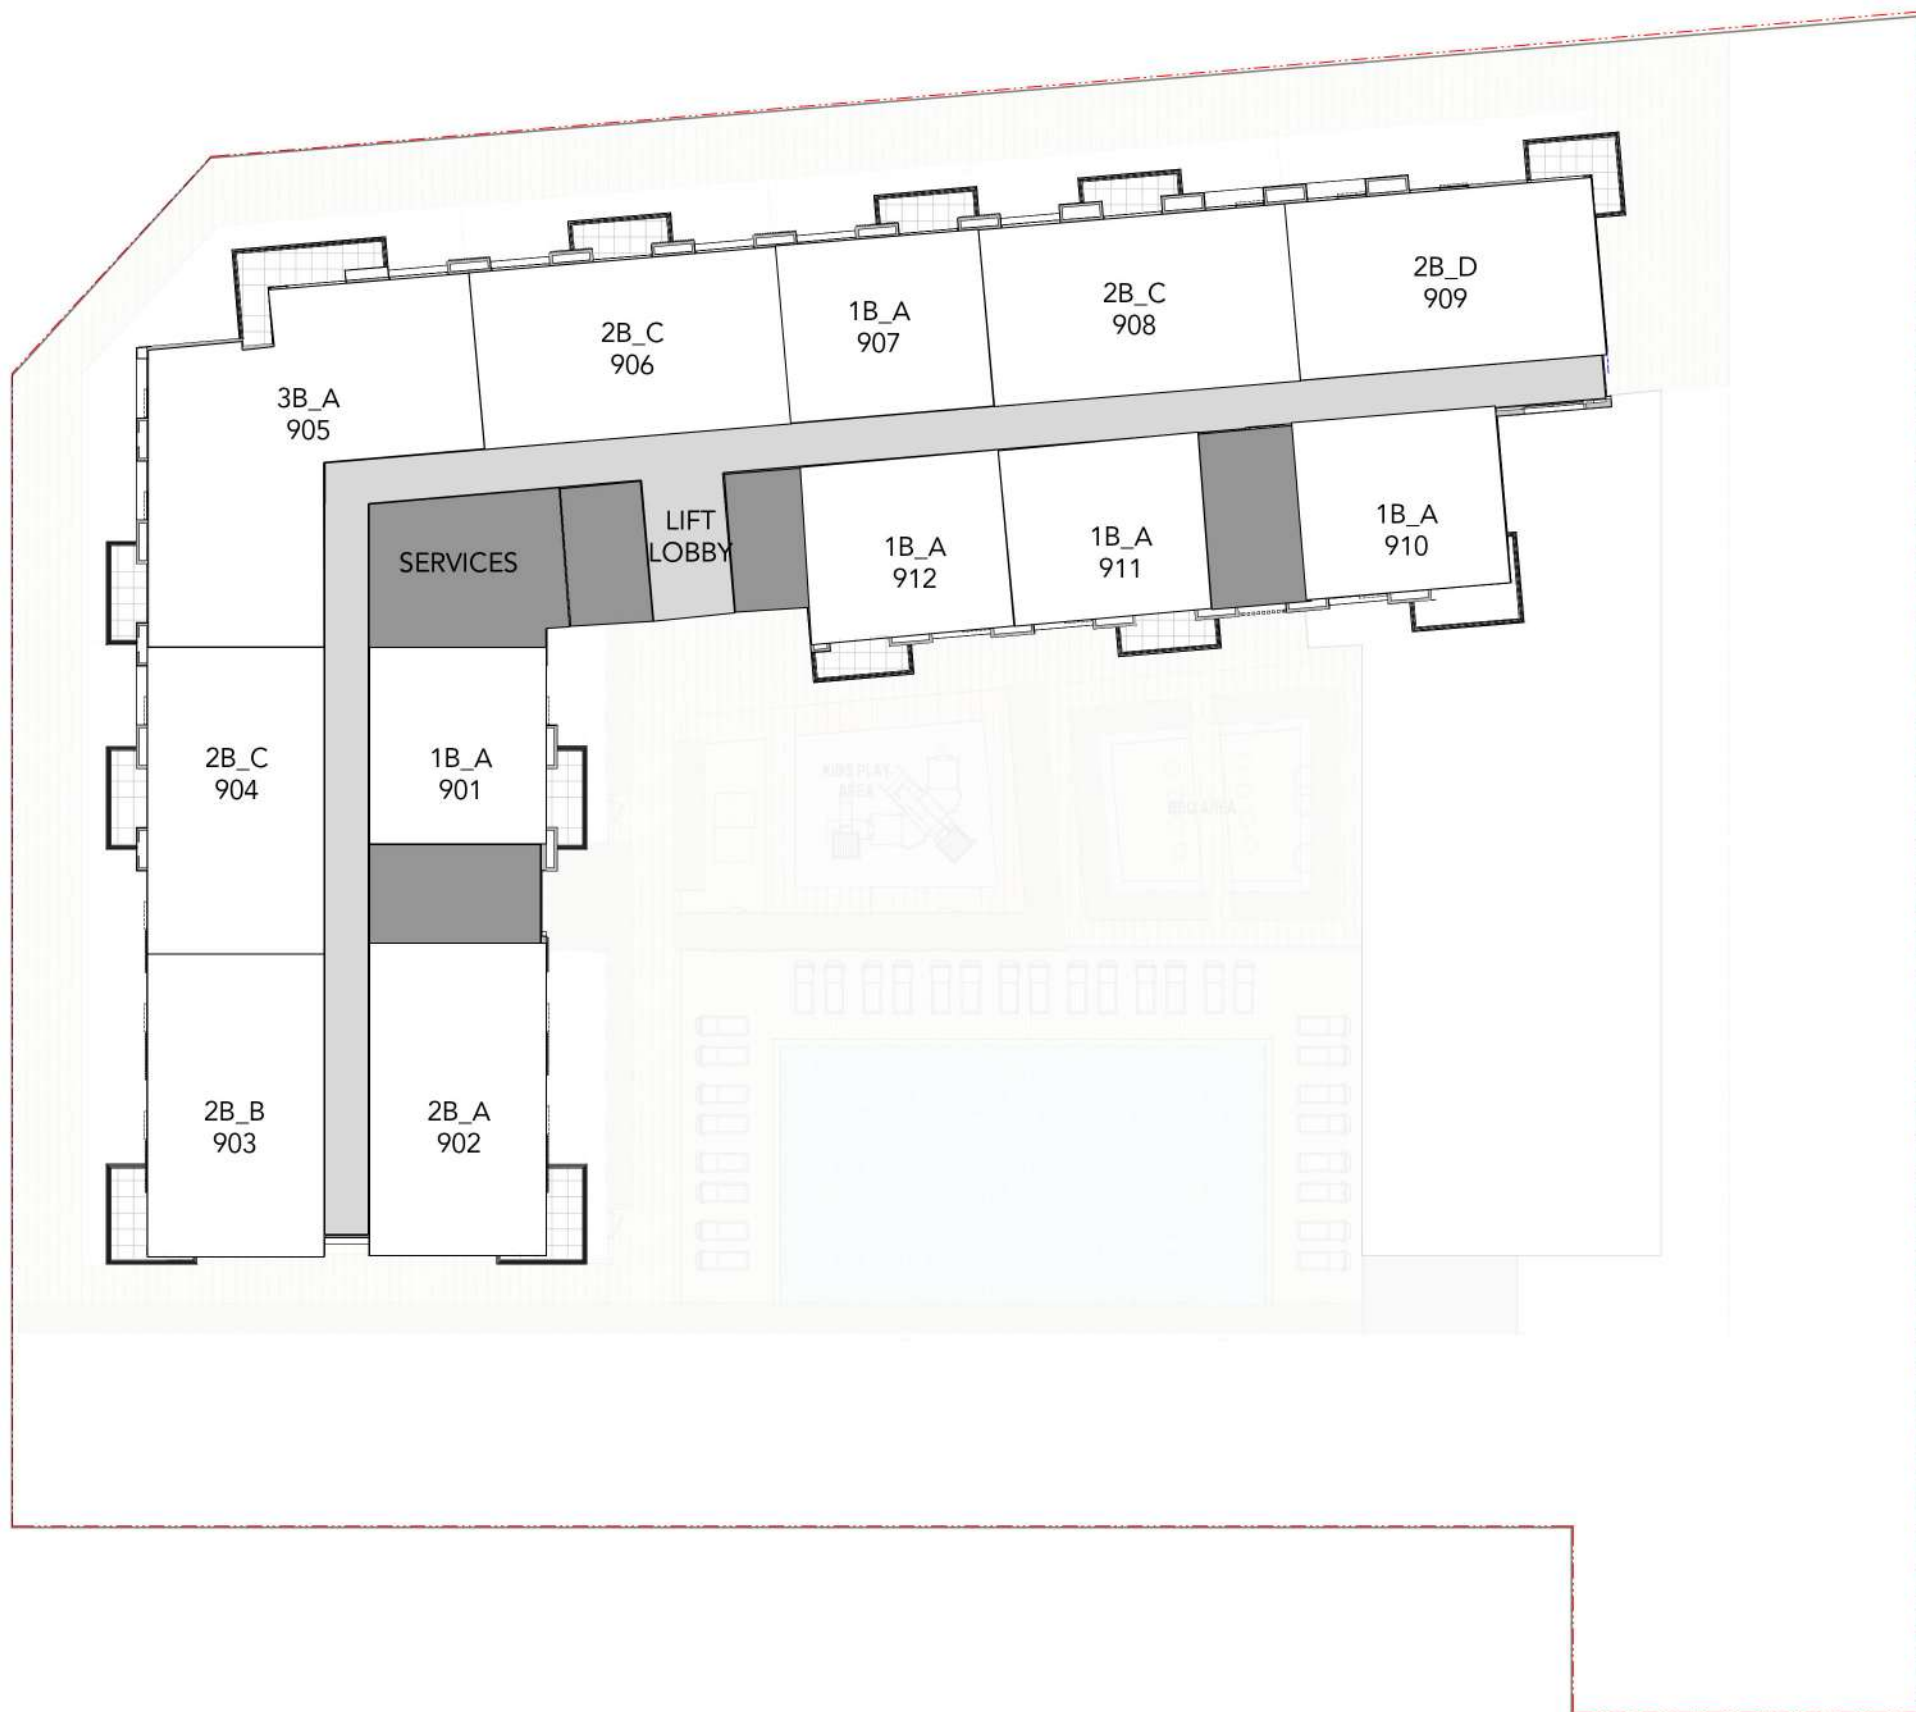


9TH FLOOR

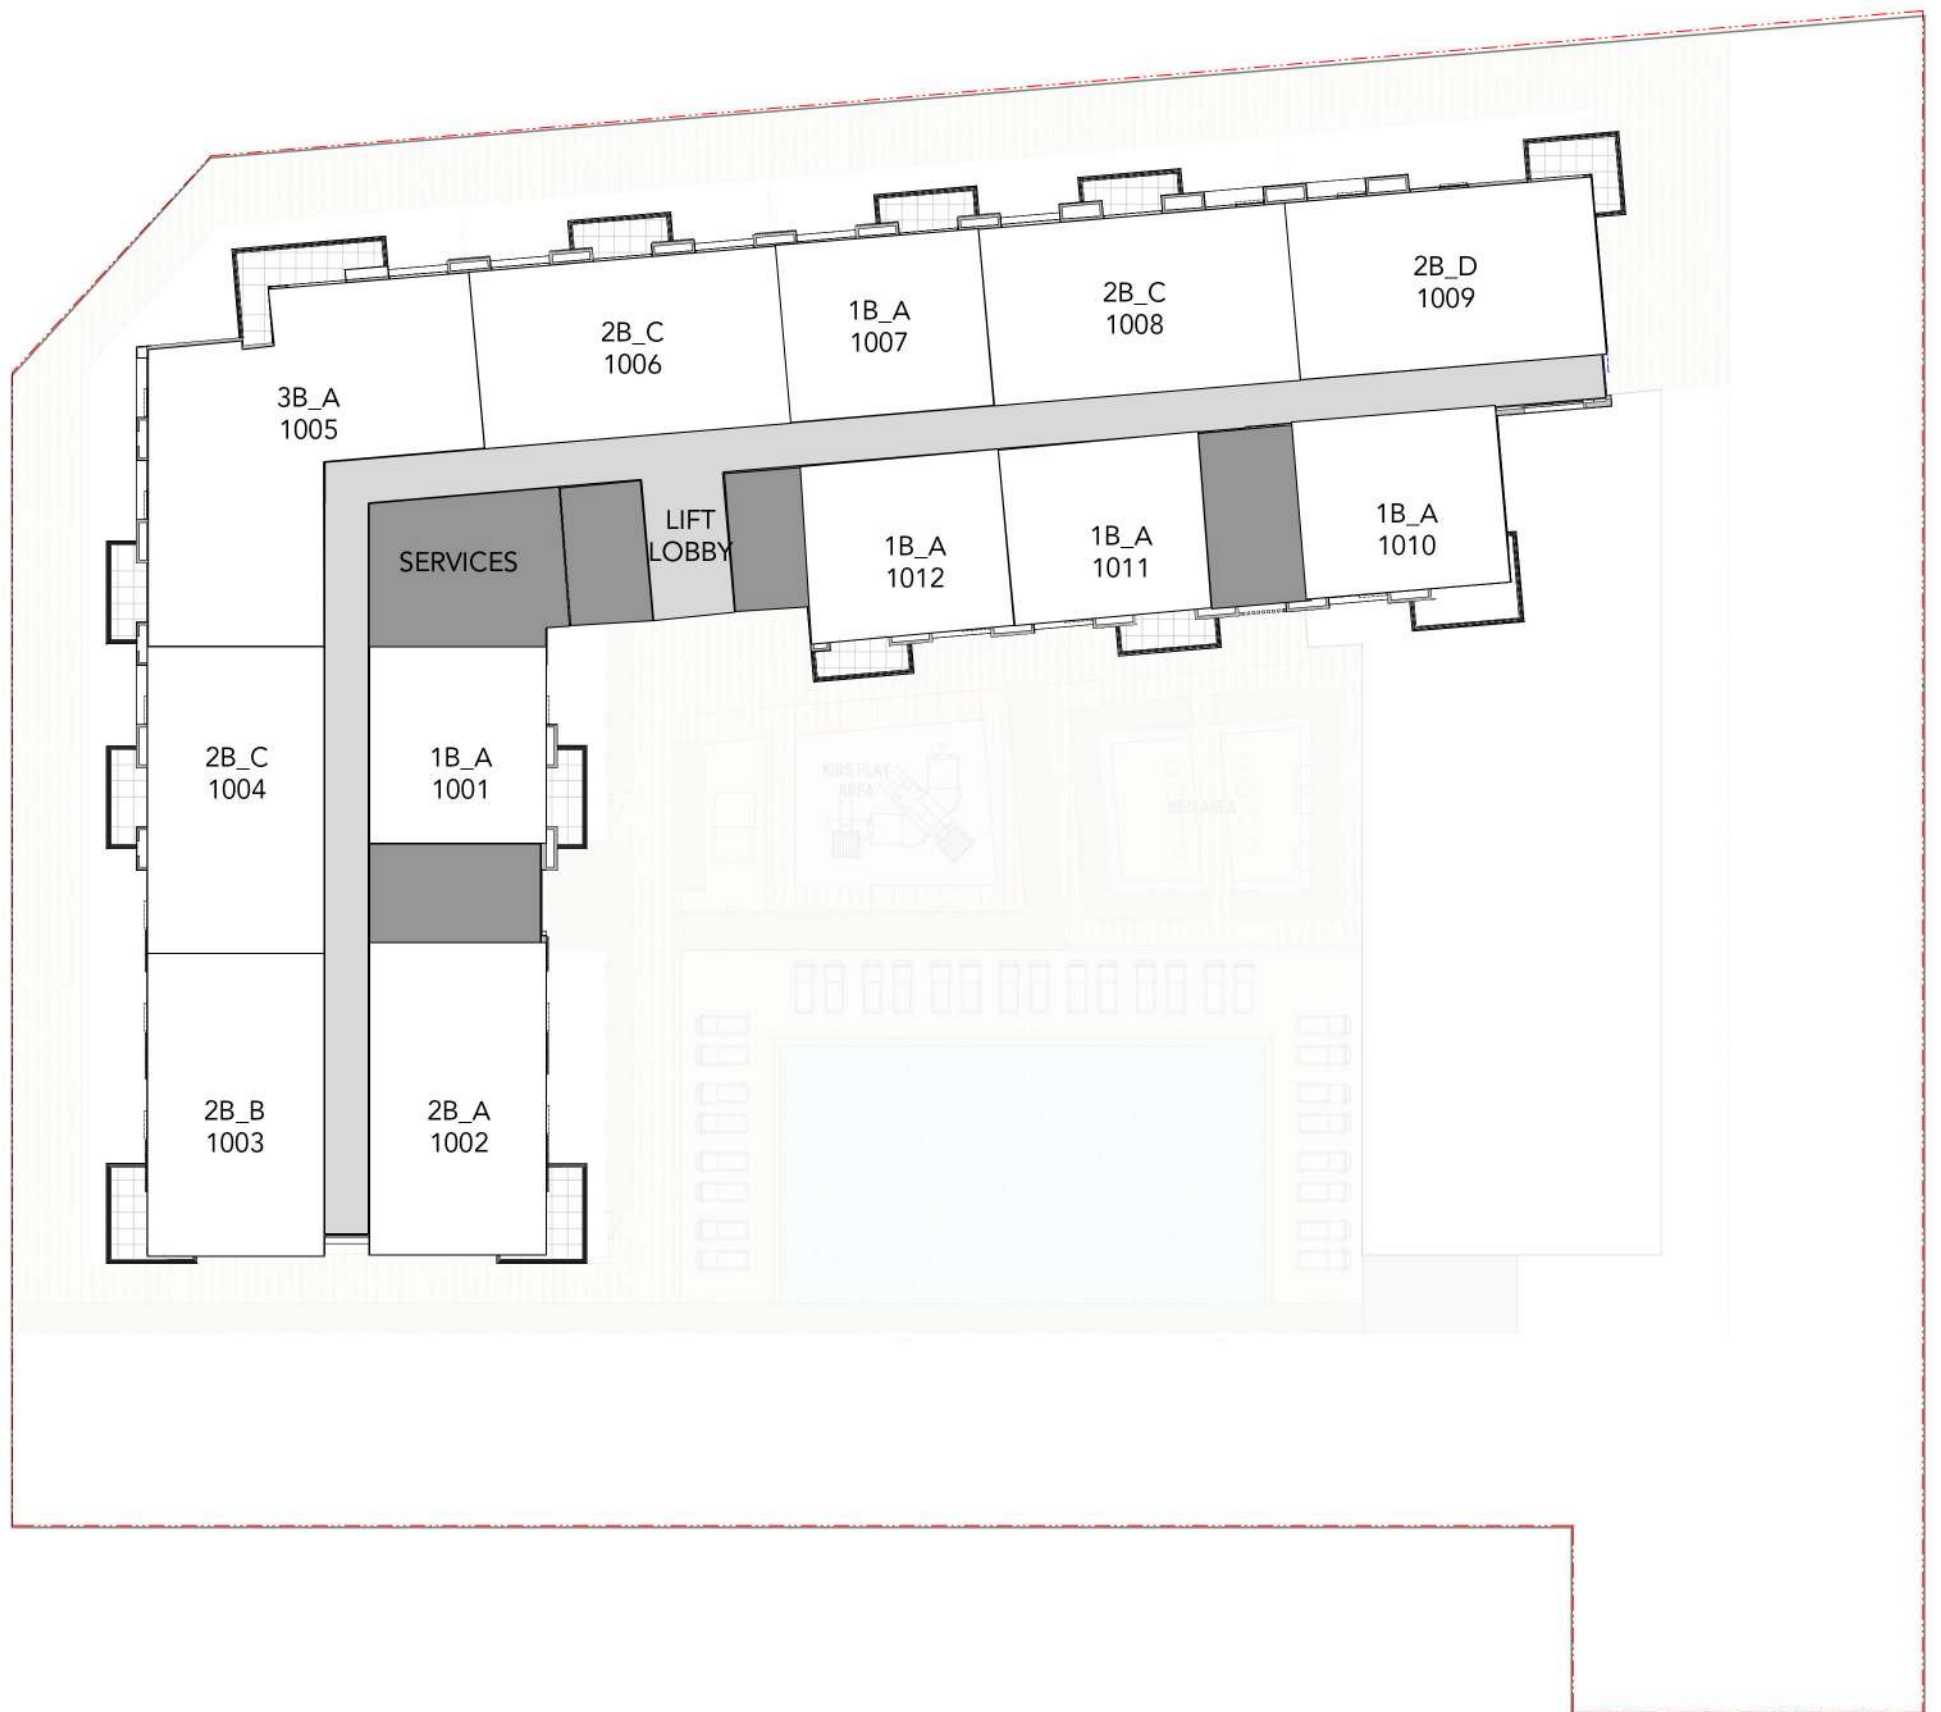


10TH FLOOR

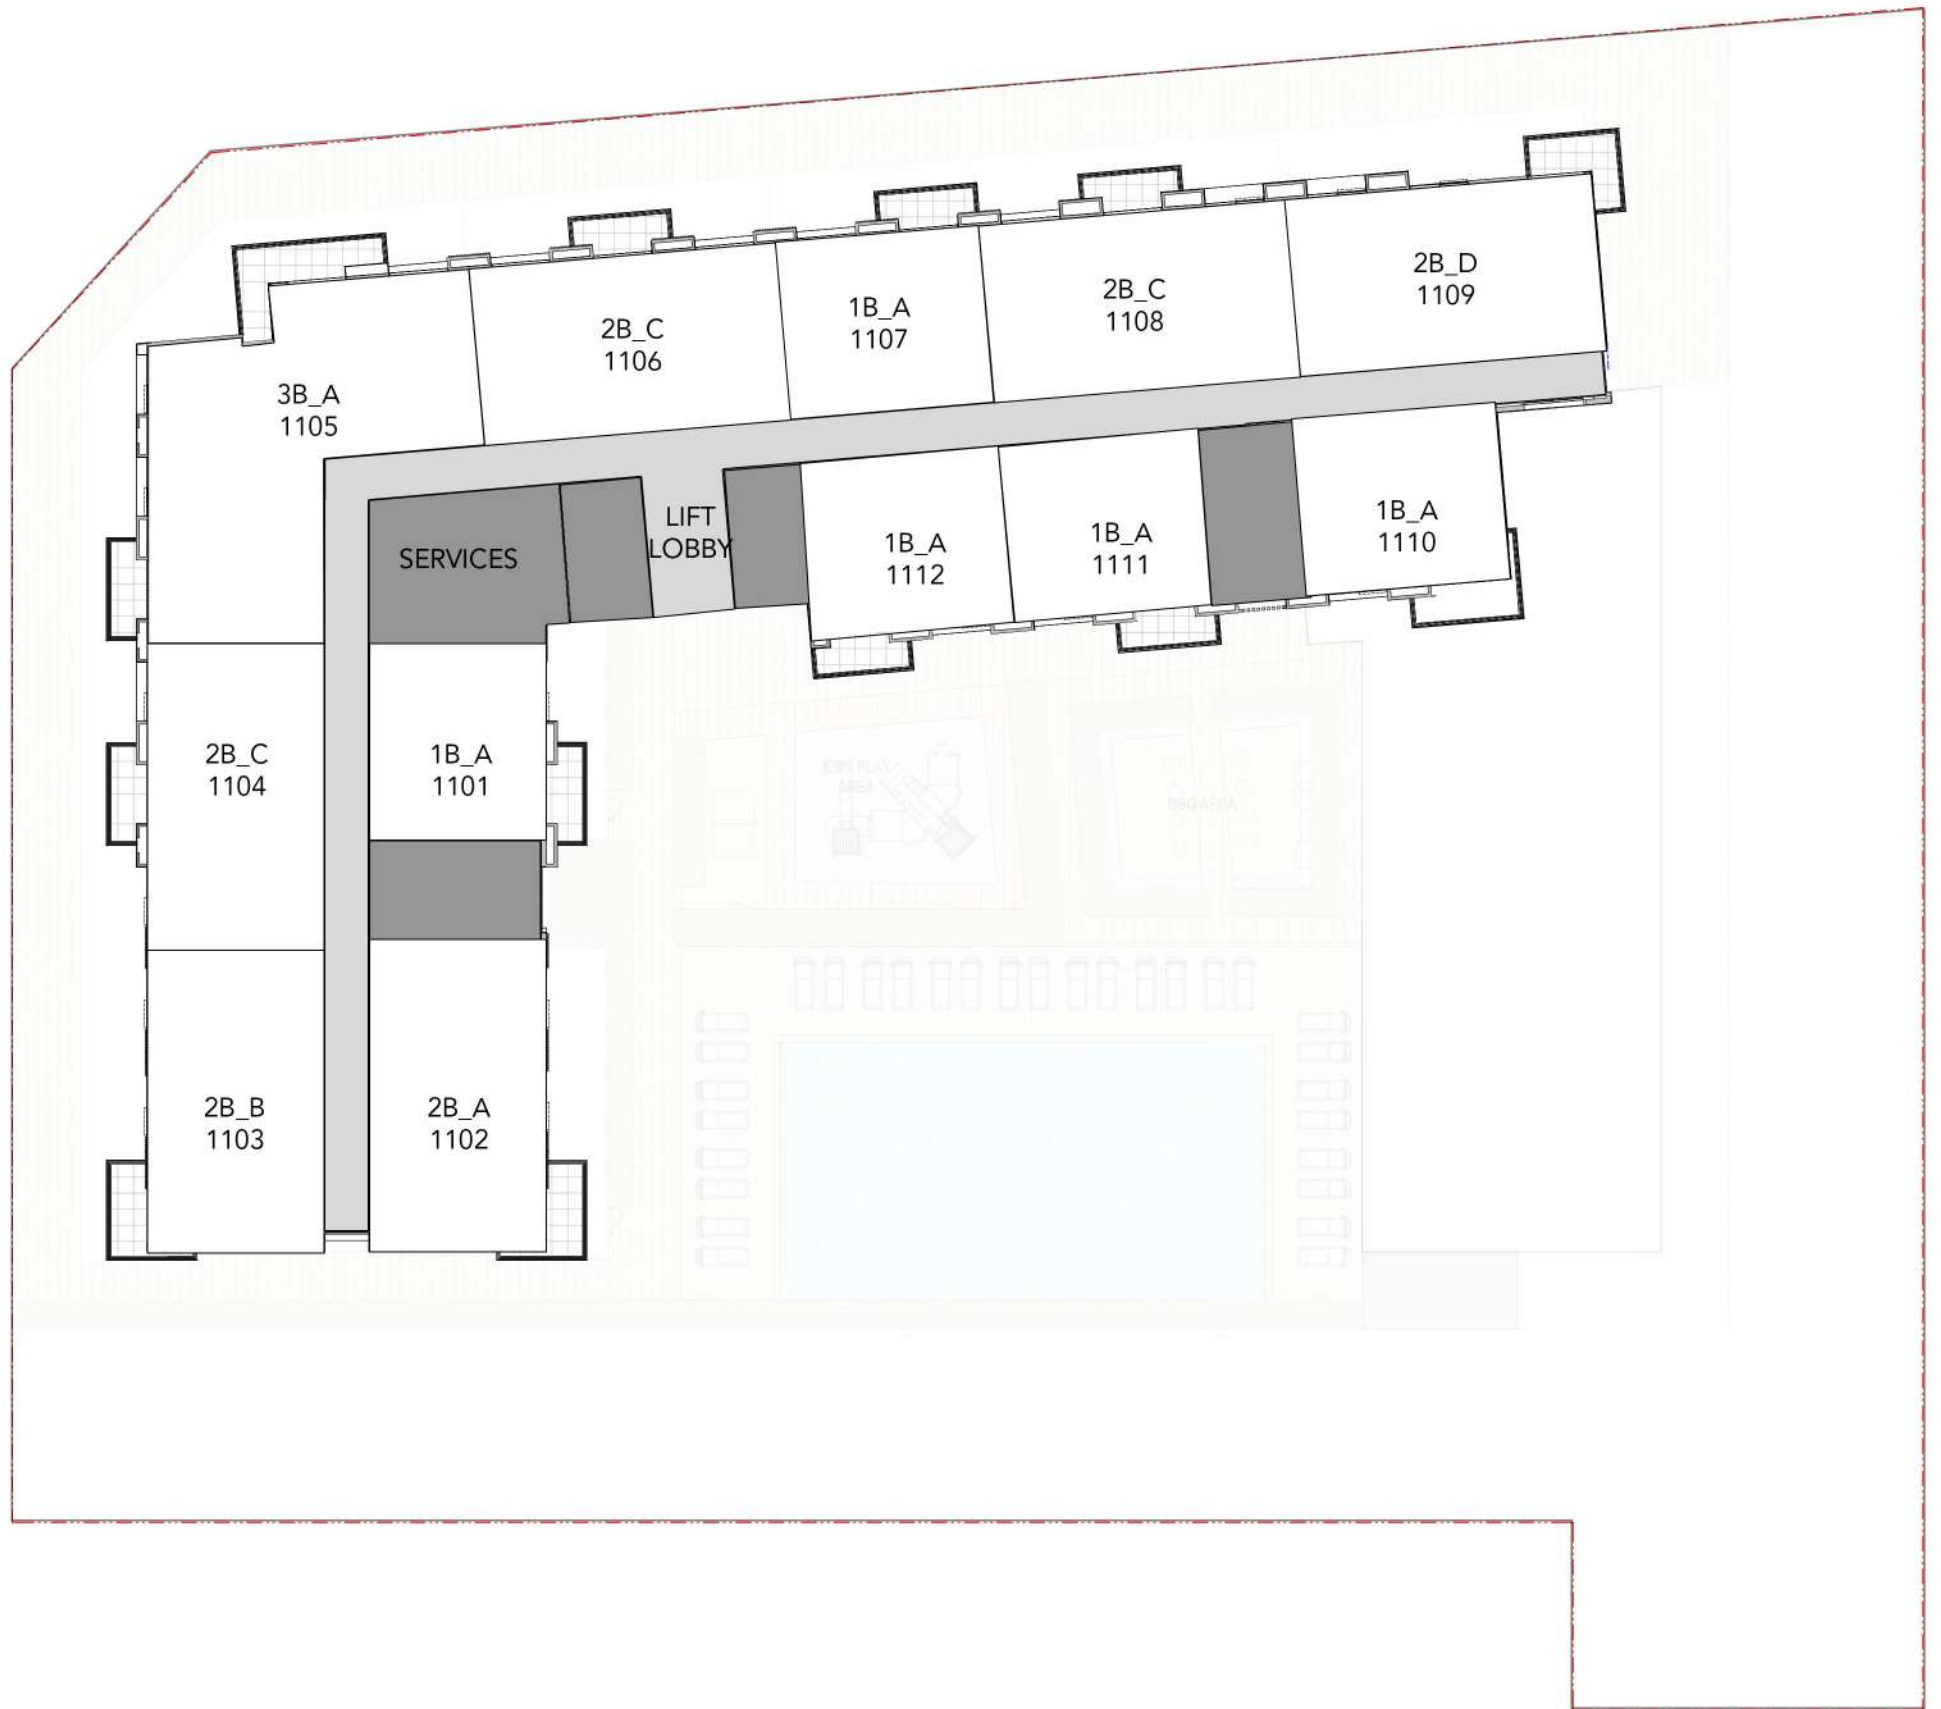


11TH FLOOR

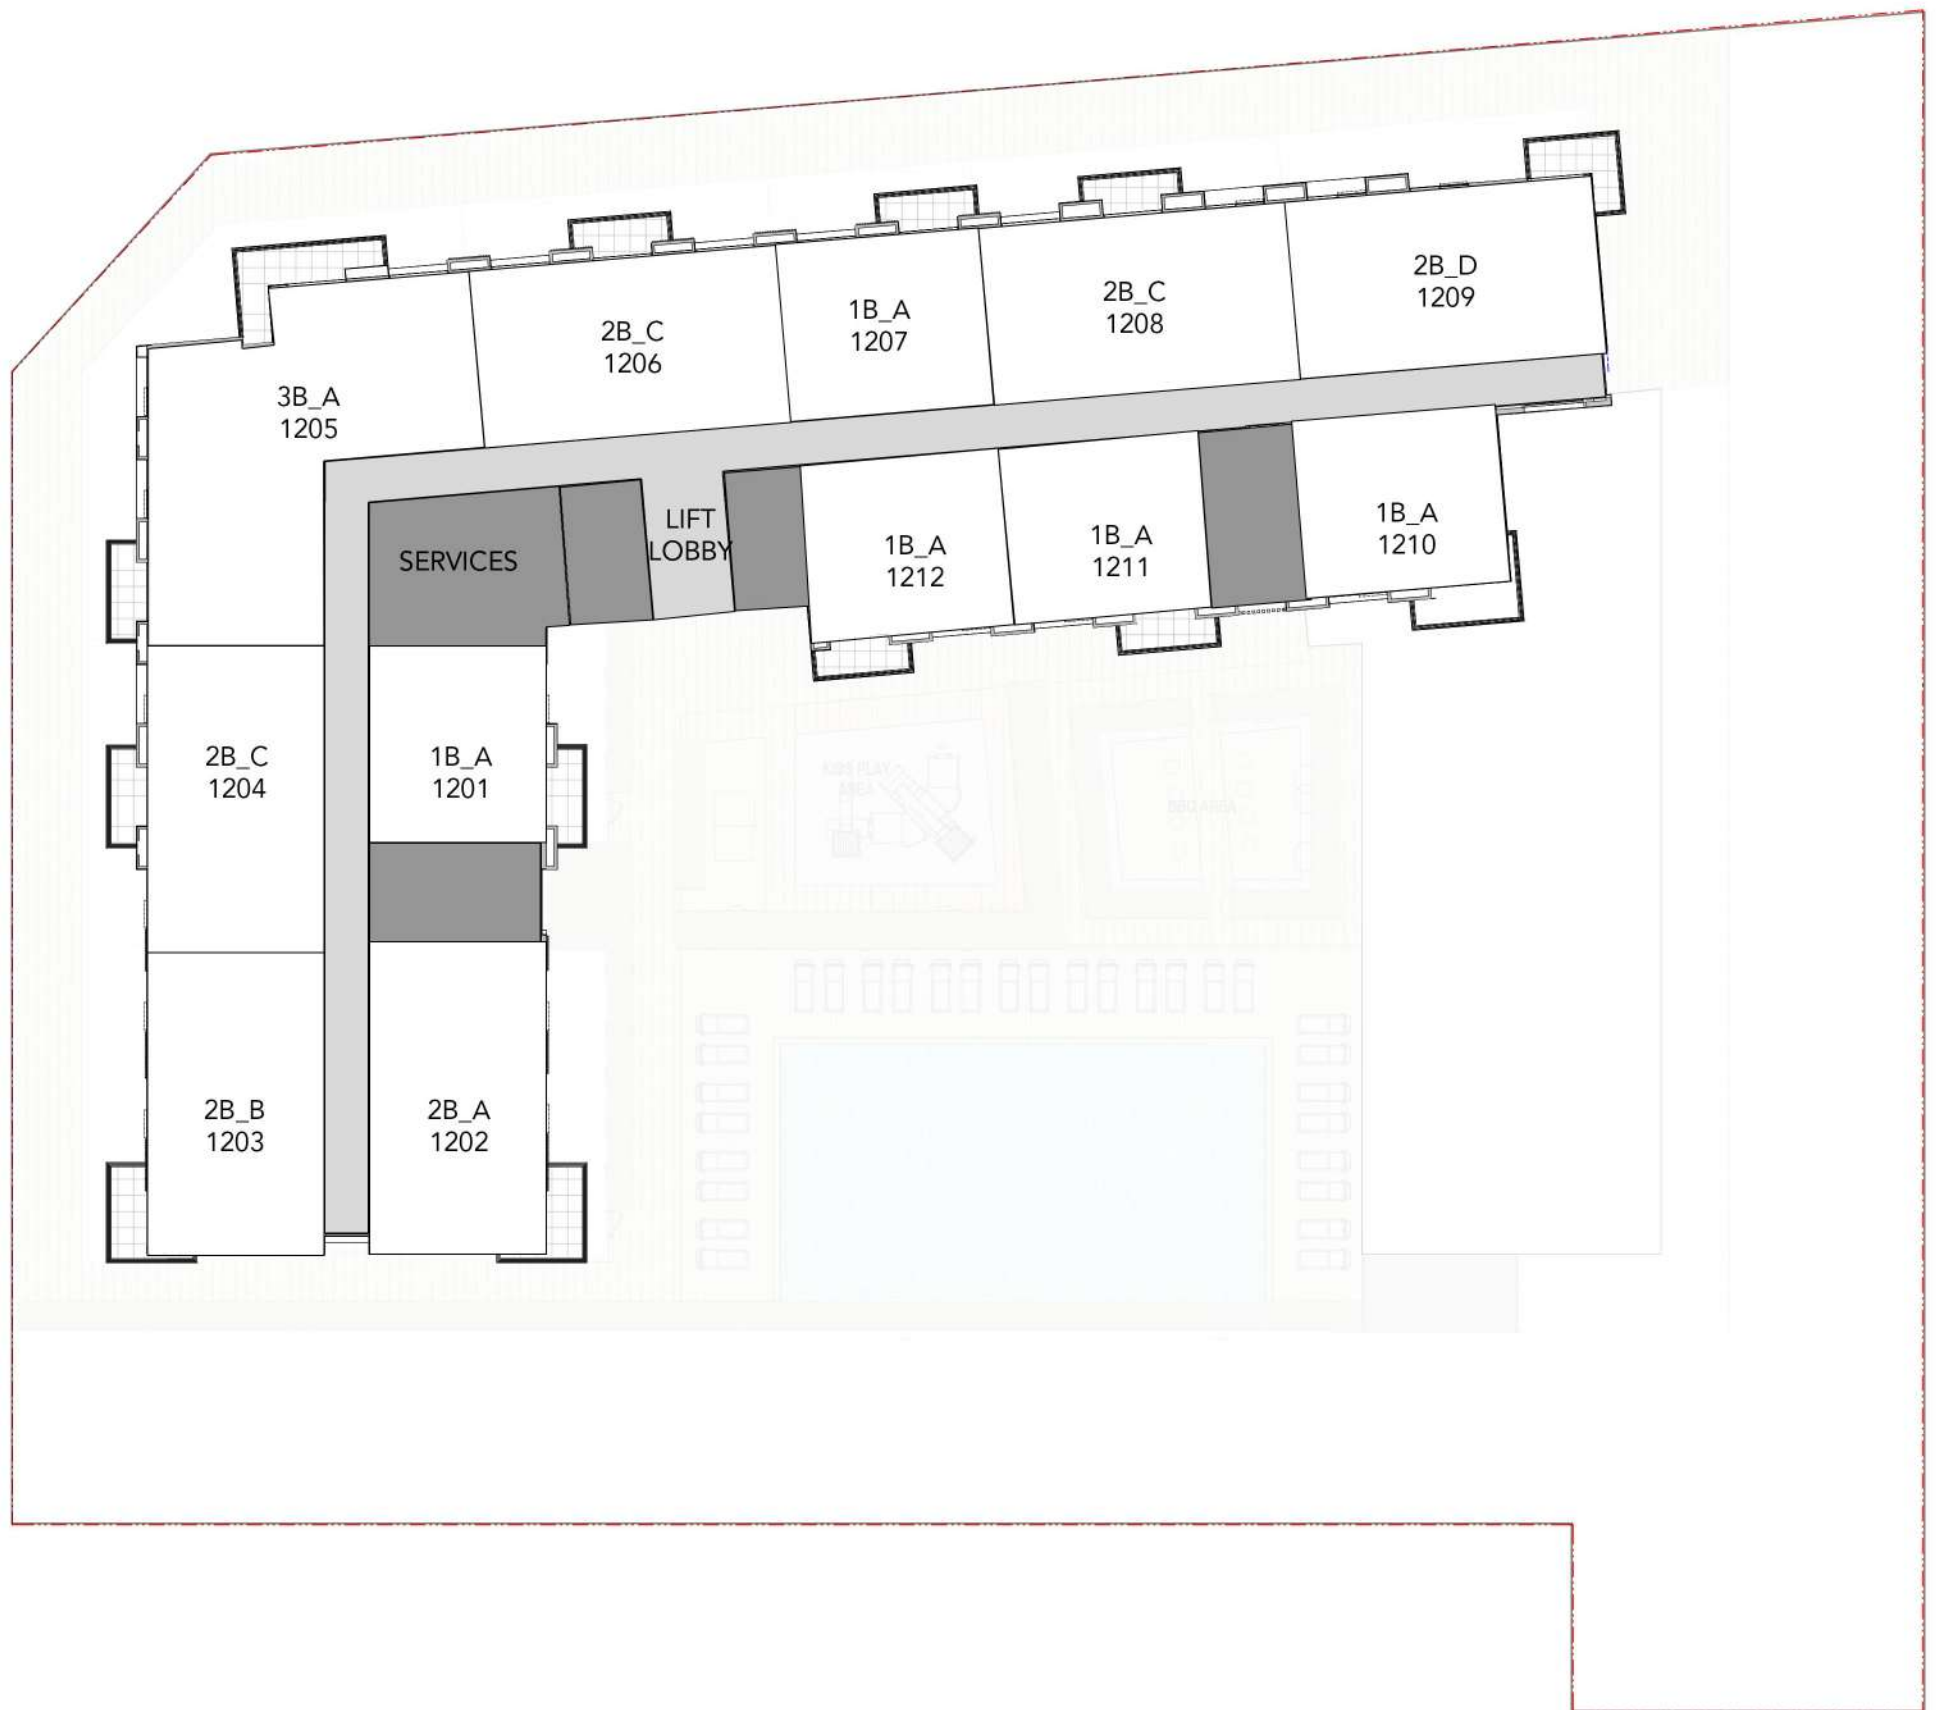

12TH FLOOR

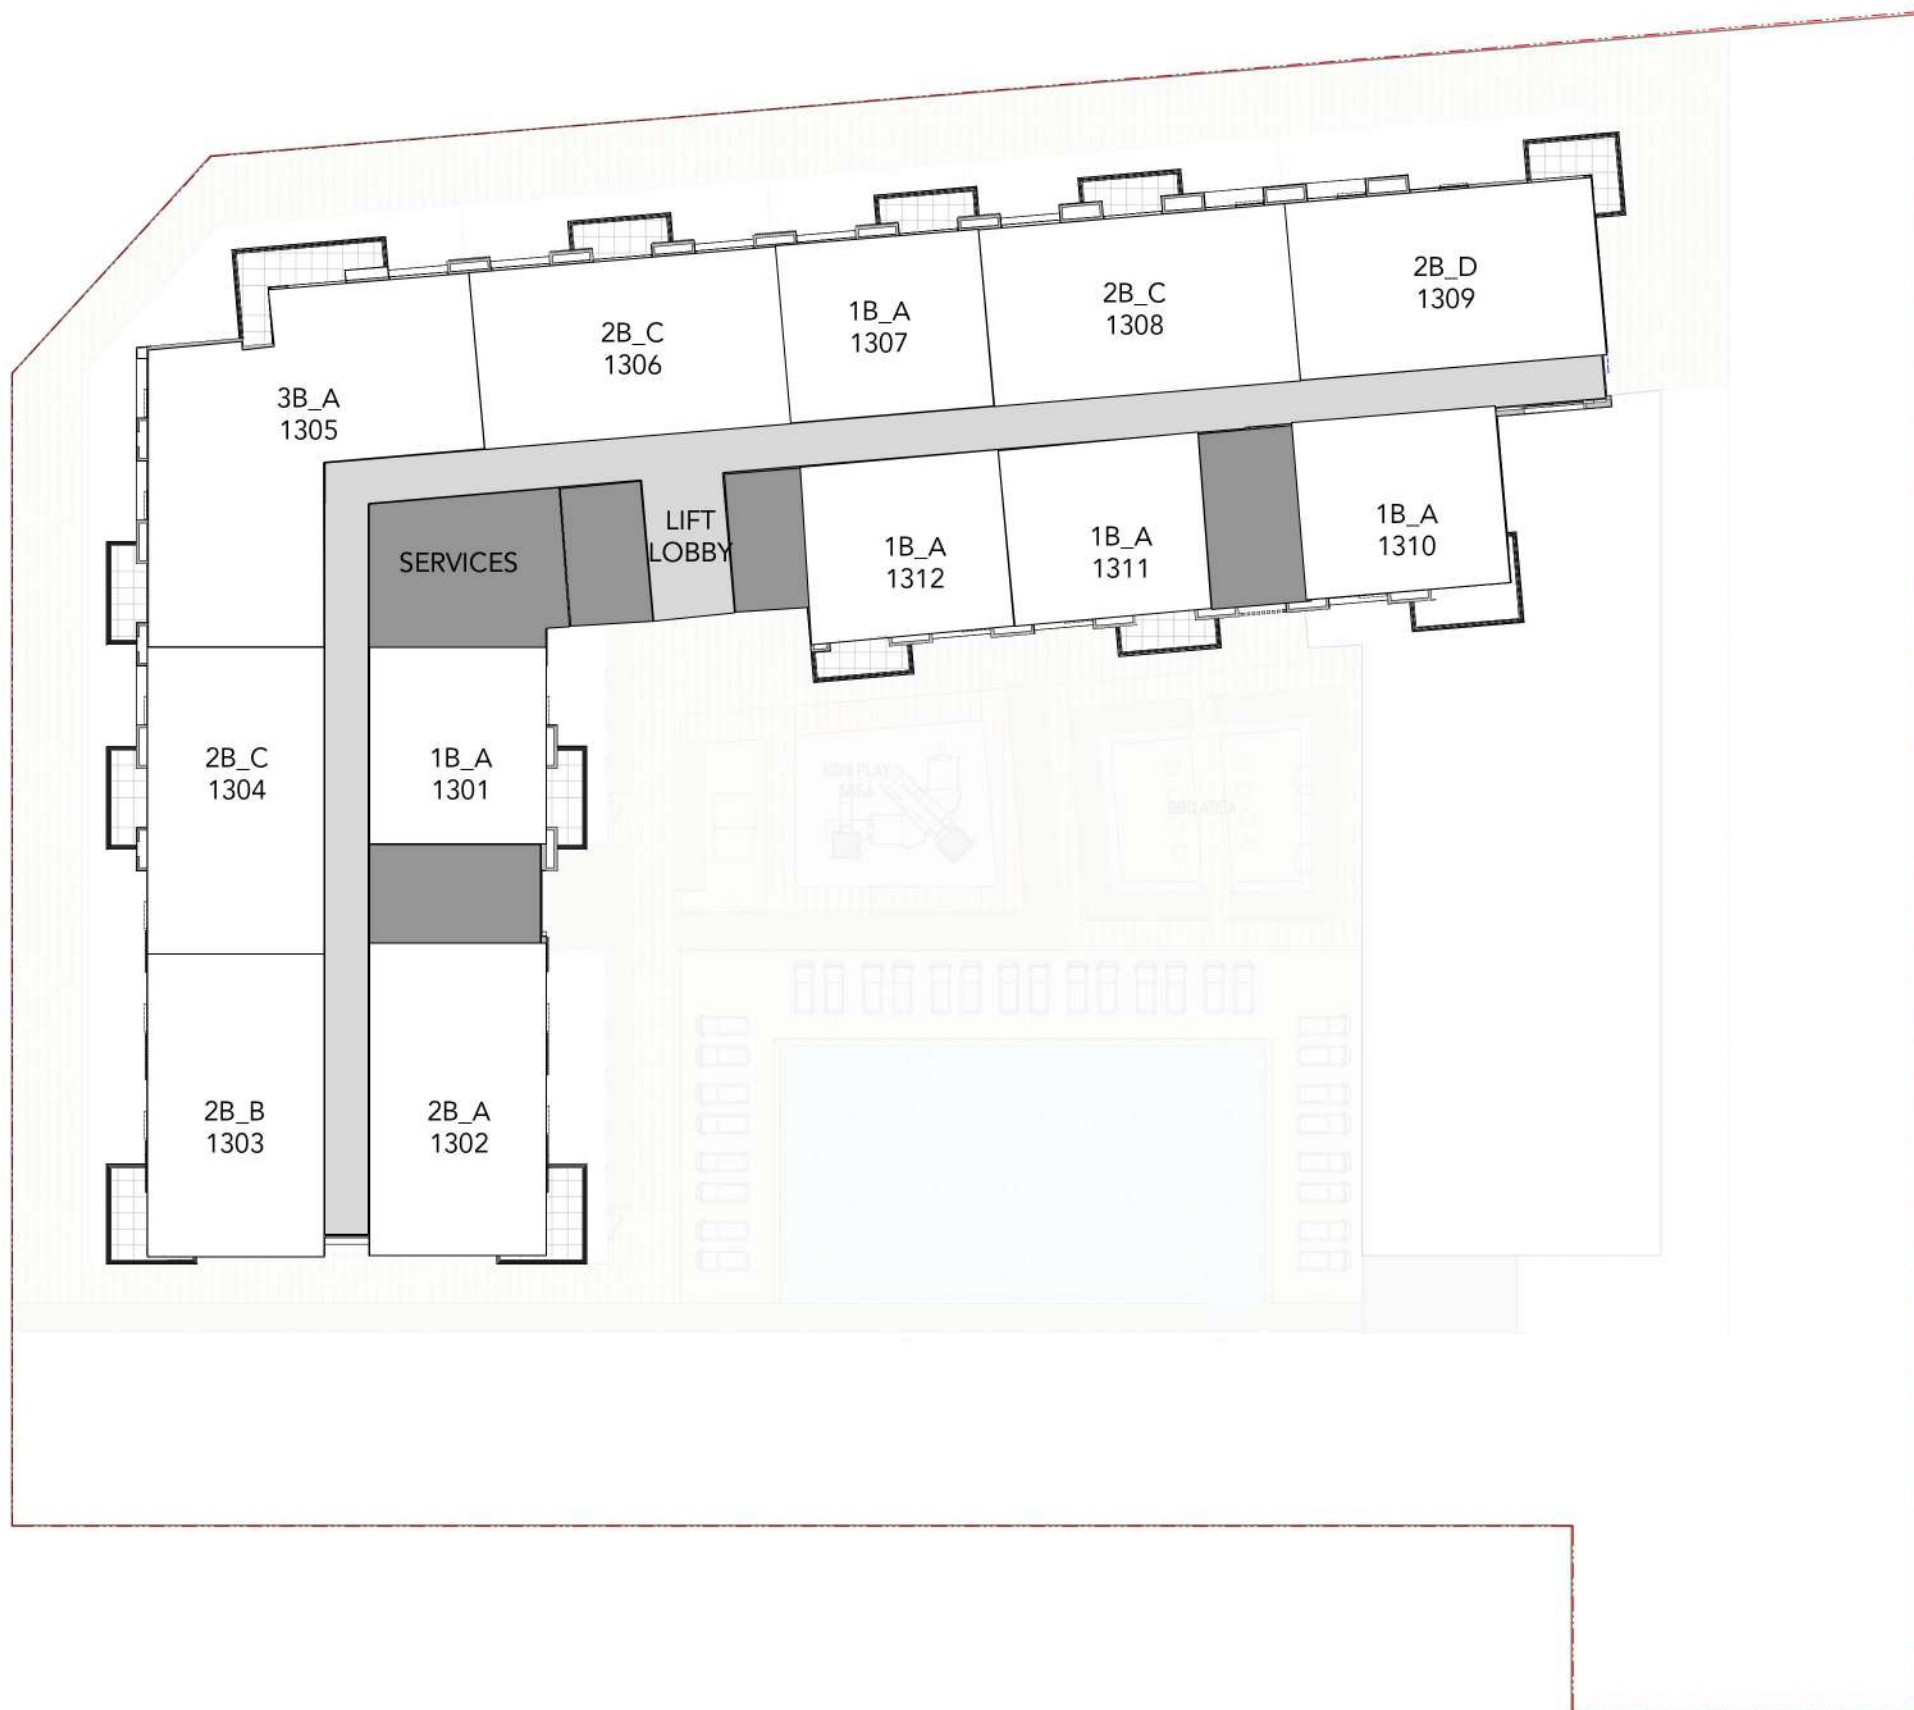

13TH FLOOR

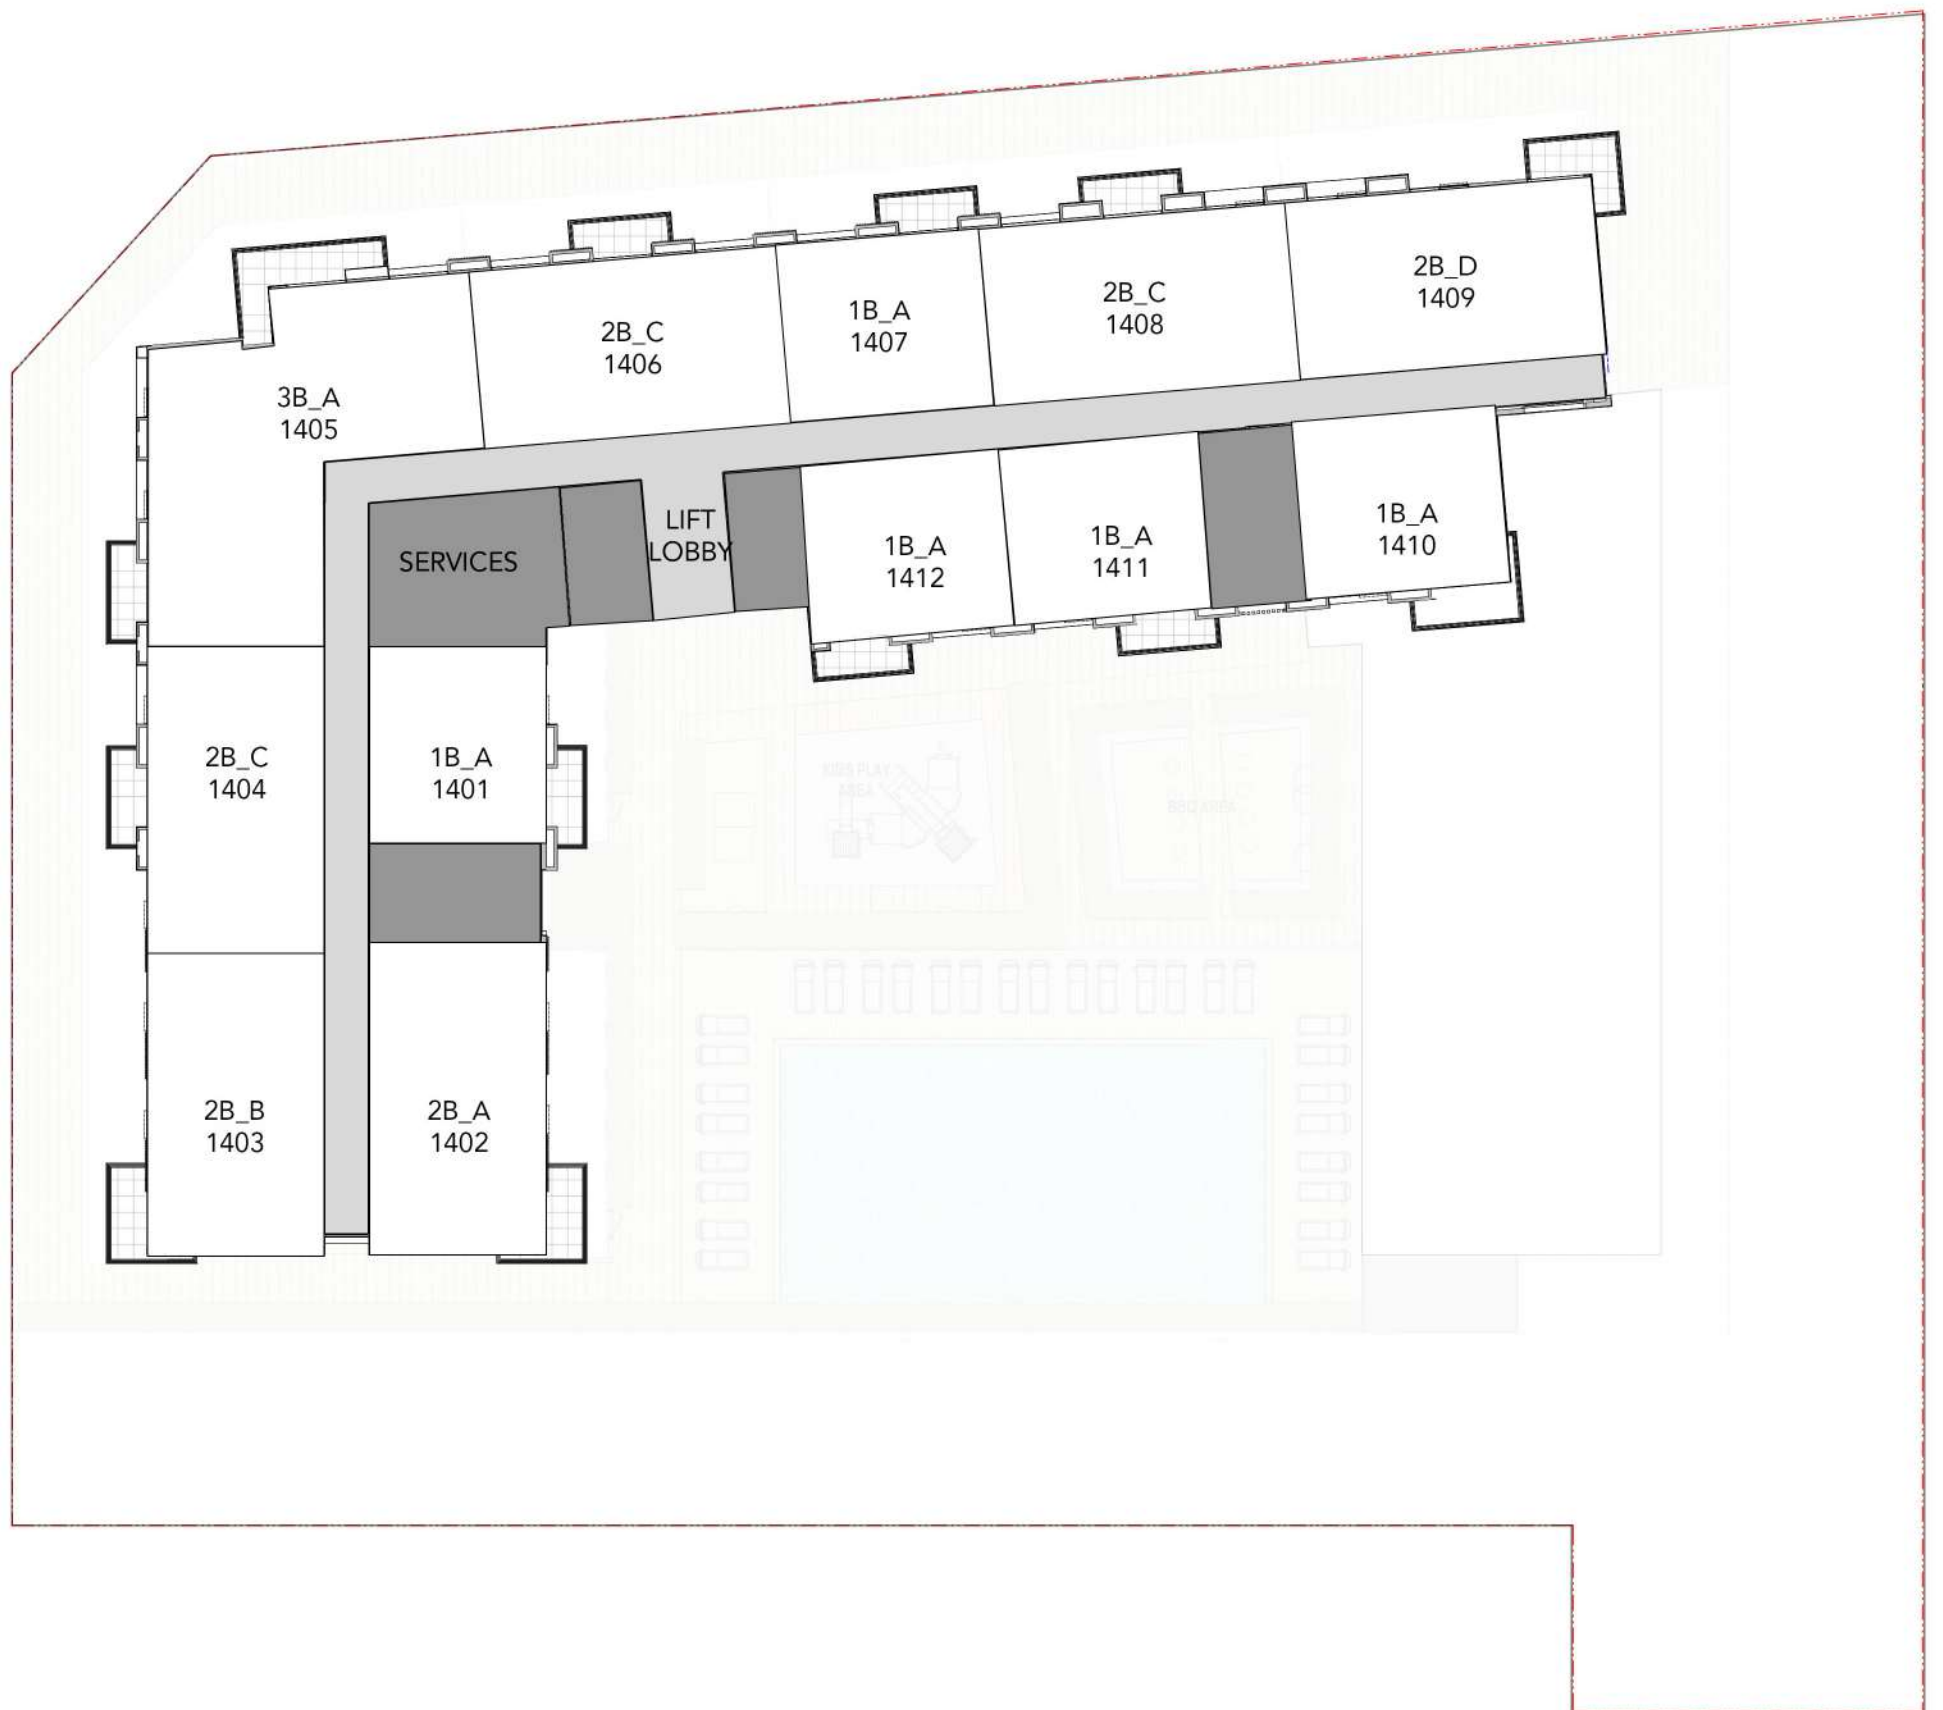

14TH FLOOR



*Balcony sizes vary

1 bedroom - Unit type A

Area	Min	Max
Suite	55.24 Sq.m / 594.60 Sq.ft	56.18 Sq.m / 604.72 Sq.ft
Balcony	6.29 Sq.m / 67.70 Sq.ft	7.22 Sq.m / 77.72 Sq.ft
Total built-up	61.53 Sq.m / 662.30 Sq.ft	63.40 Sq.m / 682.43 Sq.ft

CAMDEN

Disclaimer

1. All room dimensions are in metric and measured to structural elements and exclude wall finishes and construction tolerances. 2. All dimensions have been provided by our consultant architects. 3. All materials, dimensions, drawings features and amenities are approximate at the time of printing. 4. Actual area may vary from stated area. Drawings not to scale E&OE. The developer reserves the right to make revisions to the floor plans and any features, materials, dimensions, drawings and amenities mentioned in this brochure without notice.



*Balcony sizes vary


1 bedroom - Unit type A1

Area	Min	Max
Suite	55.15 Sq.m / 593.63 Sq.ft	55.86 Sq.m / 601.27 Sq.ft
Balcony	21.48 Sq.m / 231.21 Sq.ft	23.78 Sq.m / 255.97 Sq.ft
Total built-up	77.34 Sq.m / 832.48 Sq.f	78.93 Sq.m / 849.60 Sq.ft

Disclaimer

1. All room dimensions are in metric and measured to structural elements and exclude wall finishes and construction tolerances. 2. All dimensions have been provided by our consultant architects. 3. All materials, dimensions, drawings features and amenities are approximate at the time of printing. 4. Actual area may vary from stated area. Drawings not to scale E&OE. The developer reserves the right to make revisions to the floor plans and any features, materials, dimensions, drawings and amenities mentioned in this brochure without notice.

CAMDEN

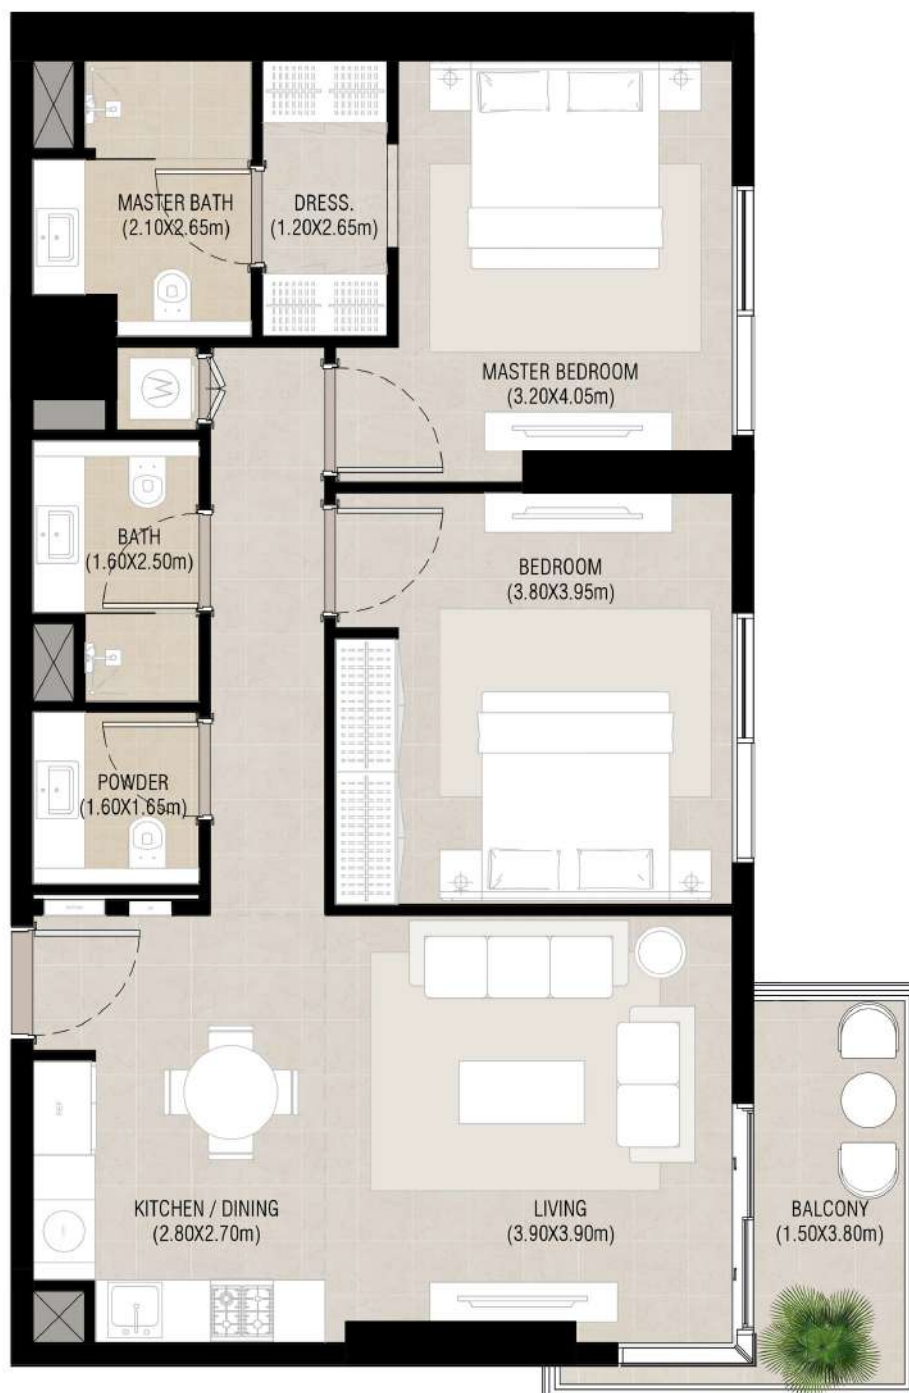

*Balcony sizes vary


2 bedroom - Unit type A

Area	Min	Max
Suite	85.28 Sq.m / 917.95 Sq.ft	85.54 Sq.m / 920.74 Sq.ft
Balcony	6.89 Sq.m / 74.16 Sq.ft	6.89 Sq.m / 74.16 Sq.ft
Total built-up	92.17 Sq.m / 992.11 Sq.ft	92.43 Sq.m / 994.91 Sq.ft

CAMDEN

Disclaimer

1. All room dimensions are in metric and measured to structural elements and exclude wall finishes and construction tolerances. 2. All dimensions have been provided by our consultant architects. 3. All materials, dimensions, drawings features and amenities are approximate at the time of printing. 4. Actual area may vary from stated area. Drawings not to scale E&OE. The developer reserves the right to make revisions to the floor plans and any features, materials, dimensions, drawings and amenities mentioned in this brochure without notice.

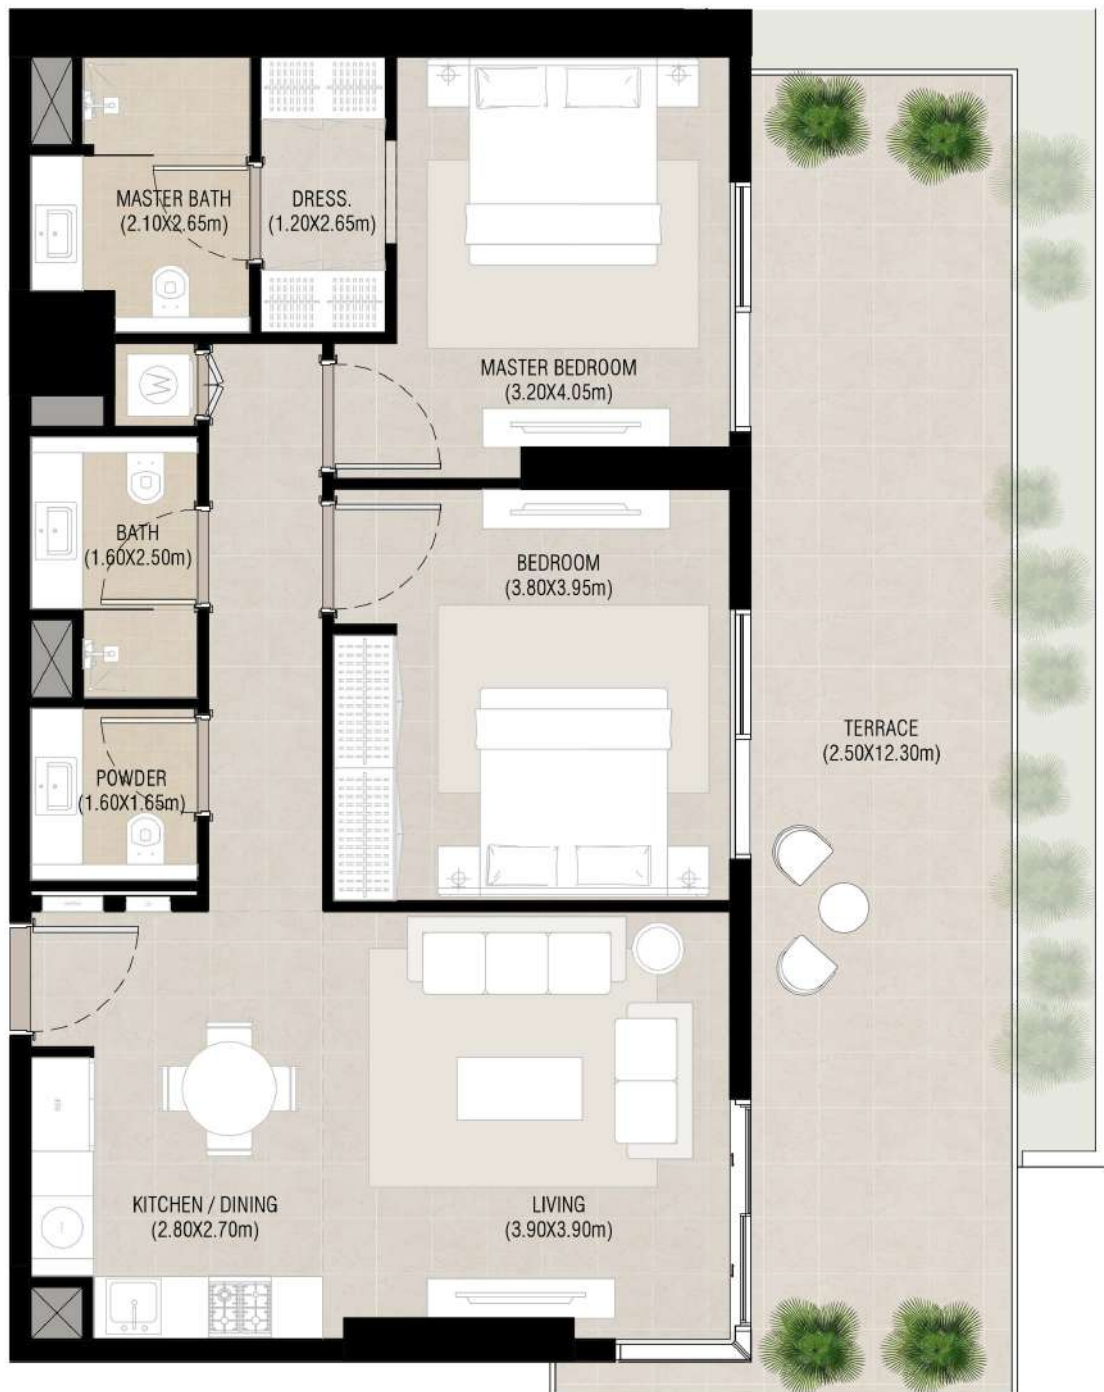

*Balcony sizes vary

2 bedroom - Unit type A1

Suite	85.45 Sq.m / 919.78 Sq.ft
Balcony	33.78 Sq.m / 363.60 Sq.ft
Total built-up	119.23 Sq.m / 1,283.38 Sq.ft

Disclaimer

1. All room dimensions are in metric and measured to structural elements and exclude wall finishes and construction tolerances. 2. All dimensions have been provided by our consultant architects. 3. All materials, dimensions, drawings features and amenities are approximate at the time of printing. 4. Actual area may vary from stated area. Drawings not to scale E&OE. The developer reserves the right to make revisions to the floor plans and any features, materials, dimensions, drawings and amenities mentioned in this brochure without notice.

CAMDEN



*Balcony sizes vary

2 bedroom - Unit type B

Area	Min	Max
Suite	81.81 Sq.m / 880.60 Sq.ft	81.84 Sq.m / 880.92 Sq.ft
Balcony	6.87 Sq.m / 73.95 Sq.ft	6.89 Sq.m / 74.16 Sq.ft
Total built-up	88.70 Sq.m / 954.76 Sq.ft	88.71 Sq.m / 954.87 Sq.ft

Disclaimer

1. All room dimensions are in metric and measured to structural elements and exclude wall finishes and construction tolerances. 2. All dimensions have been provided by our consultant architects. 3. All materials, dimensions, drawings features and amenities are approximate at the time of printing. 4. Actual area may vary from stated area. Drawings not to scale E&OE. The developer reserves the right to make revisions to the floor plans and any features, materials, dimensions, drawings and amenities mentioned in this brochure without notice.

CAMDEN



*Balcony sizes vary

2 bedroom - Unit type B1

Suite	81.65 Sq.m / 878.87 Sq.ft
Balcony	33.58 Sq.m / 361.45 Sq.ft
Total built-up	115.23 Sq.m / 1,240.33 Sq.ft

Disclaimer

1. All room dimensions are in metric and measured to structural elements and exclude wall finishes and construction tolerances. 2. All dimensions have been provided by our consultant architects. 3. All materials, dimensions, drawings features and amenities are approximate at the time of printing. 4. Actual area may vary from stated area. Drawings not to scale E&OE. The developer reserves the right to make revisions to the floor plans and any features, materials, dimensions, drawings and amenities mentioned in this brochure without notice.

CAMDEN



*Balcony sizes vary

2 bedroom - Unit type C

Area	Min	Max
Suite	83.38 Sq.m / 897.49 Sq.ft	83.81 Sq.m / 902.12 Sq.ft
Balcony	6.29 Sq.m / 67.70 Sq.ft	6.29 Sq.m / 67.70 Sq.ft
Total built-up	89.67 Sq.m / 965.20 Sq.ft	90.10 Sq.m / 969.83 Sq.ft

CAMDEN

Disclaimer

1. All room dimensions are in metric and measured to structural elements and exclude wall finishes and construction tolerances. 2. All dimensions have been provided by our consultant architects. 3. All materials, dimensions, drawings features and amenities are approximate at the time of printing. 4. Actual area may vary from stated area. Drawings not to scale E&OE. The developer reserves the right to make revisions to the floor plans and any features, materials, dimensions, drawings and amenities mentioned in this brochure without notice.



*Balcony sizes vary


2 bedroom - Unit type C1

Area	Min	Max
Suite	83.22 Sq.m / 895.77 Sq.ft	83.46 Sq.m / 898.36 Sq.ft
Balcony	32.06 Sq.m / 345.09 Sq.ft	32.18 Sq.m / 346.38 Sq.ft
Total built-up	115.40 Sq.m / 1,242.16 Sq.ft	115.52 Sq.m / 1,243.45 Sq.ft

CAMDEN

Disclaimer

1. All room dimensions are in metric and measured to structural elements and exclude wall finishes and construction tolerances. 2. All dimensions have been provided by our consultant architects. 3. All materials, dimensions, drawings features and amenities are approximate at the time of printing. 4. Actual area may vary from stated area. Drawings not to scale E&OE. The developer reserves the right to make revisions to the floor plans and any features, materials, dimensions, drawings and amenities mentioned in this brochure without notice.

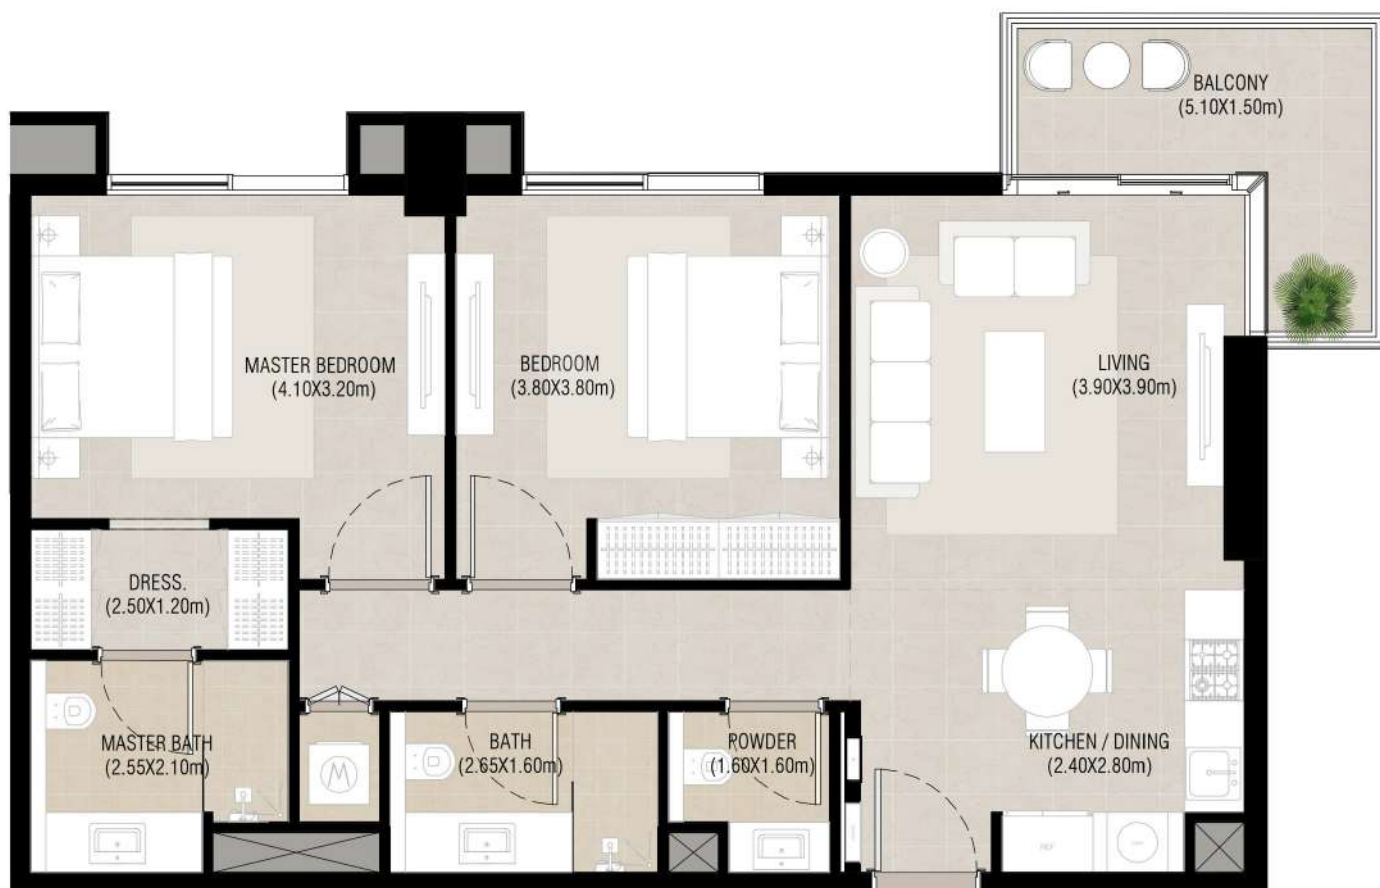

*Balcony sizes vary

2 bedroom - Unit type D

Area	Min	Max
Suite	82.90 Sq.m / 892.33 Sq.ft	82.96 Sq.m / 892.97 Sq.ft
Balcony	7.73 Sq.m / 83.21 Sq.ft	7.73 Sq.m / 83.21 Sq.ft
Total built-up	90.63 Sq.m / 975.53 Sq.ft	90.69 Sq.m / 976.18 Sq.ft

CAMDEN

Disclaimer

1. All room dimensions are in metric and measured to structural elements and exclude wall finishes and construction tolerances. 2. All dimensions have been provided by our consultant architects. 3. All materials, dimensions, drawings features and amenities are approximate at the time of printing. 4. Actual area may vary from stated area. Drawings not to scale E&OE. The developer reserves the right to make revisions to the floor plans and any features, materials, dimensions, drawings and amenities mentioned in this brochure without notice.



*Balcony sizes vary

2 bedroom - Unit type D1

Suite	82.79 Sq.m / 891.14 Sq.ft
Balcony	32.27 Sq.m / 347.35 Sq.ft
Total built-up	115.06 Sq.m / 1,238.50 Sq.ft

Disclaimer

1. All room dimensions are in metric and measured to structural elements and exclude wall finishes and construction tolerances. 2. All dimensions have been provided by our consultant architects. 3. All materials, dimensions, drawings features and amenities are approximate at the time of printing. 4. Actual area may vary from stated area. Drawings not to scale E&OE. The developer reserves the right to make revisions to the floor plans and any features, materials, dimensions, drawings and amenities mentioned in this brochure without notice.

CAMDEN



*Balcony sizes vary

3 bedroom - Unit type A

Area	Min	Max
Suite	128.78 Sq.m / 1,386.18 Sq.ft	128.86 Sq.m / 1,387.04 Sq.ft
Balcony	18.33 Sq.m / 197.30 Sq.ft	18.40 Sq.m / 198.06 Sq.ft
Total built-up	147.18 Sq.m / 1,584.23 Sq.ft	147.19 Sq.m / 1,584.34 Sq.ft

CAMDEN

Disclaimer

1. All room dimensions are in metric and measured to structural elements and exclude wall finishes and construction tolerances. 2. All dimensions have been provided by our consultant architects. 3. All materials, dimensions, drawings features and amenities are approximate at the time of printing. 4. Actual area may vary from stated area. Drawings not to scale E&OE. The developer reserves the right to make revisions to the floor plans and any features, materials, dimensions, drawings and amenities mentioned in this brochure without notice.



*Balcony sizes vary

3 bedroom - Unit type A1

Suite	128.23 Sq.m / 1,380.26 Sq.ft
Balcony	71.40 Sq.m / 768.54 Sq.ft
Total built-up	199.63 Sq.m / 2,148.80 Sq.ft

CAMDEN

Disclaimer

1. All room dimensions are in metric and measured to structural elements and exclude wall finishes and construction tolerances. 2. All dimensions have been provided by our consultant architects. 3. All materials, dimensions, drawings features and amenities are approximate at the time of printing. 4. Actual area may vary from stated area. Drawings not to scale E&OE. The developer reserves the right to make revisions to the floor plans and any features, materials, dimensions, drawings and amenities mentioned in this brochure without notice.

GROUND FLOOR



FIRST FLOOR



3 bedroom duplex - Unit type A

Area	Min	Max
Suite	153.38 Sq.m / 1,650.97 Sq.ft	154.64 Sq.m / 1,664.53 Sq.ft
Balcony	37.01 Sq.m / 398.37 Sq.ft	66.64 Sq.m / 717.31 Sq.ft
Total built-up	190.39 Sq.m / 2,049.34 Sq.ft	221.28 Sq.m / 2,381.84 Sq.ft

Disclaimer

1. All room dimensions are in metric and measured to structural elements and exclude wall finishes and construction tolerances. 2. All dimensions have been provided by our consultant architects. 3. All materials, dimensions, drawings features and amenities are approximate at the time of printing. 4. Actual area may vary from stated area. Drawings not to scale E&OE. The developer reserves the right to make revisions to the floor plans and any features, materials, dimensions, drawings and amenities mentioned in this brochure without notice.

CAMDEN

GROUND FLOOR



FIRST FLOOR



3 bedroom duplex - Unit type B

Area	Min
Suite	165.94 Sq.m / 1,786.16 Sq.ft
Balcony	41.77 Sq.m / 449.61 Sq.ft
Total built-up	207.71 Sq.m / 2,235.77 Sq.ft

Disclaimer

1. All room dimensions are in metric and measured to structural elements and exclude wall finishes and construction tolerances. 2. All dimensions have been provided by our consultant architects. 3. All materials, dimensions, drawings features and amenities are approximate at the time of printing. 4. Actual area may vary from stated area. Drawings not to scale E&OE. The developer reserves the right to make revisions to the floor plans and any features, materials, dimensions, drawings and amenities mentioned in this brochure without notice.

CAMDEN