

TYPE O1


1 BEDROOM
APARTMENT

UNITS
CORRIDOR




LEVEL G

LIST OF UNIT NUMBERS
G03, G04, G08, G09, G10

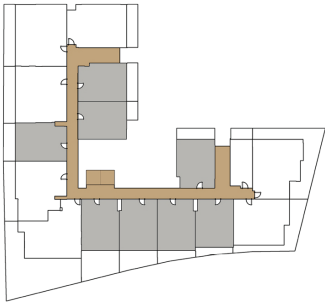


LEVEL O1

LIST OF UNIT NUMBERS
101, 105, 106, 107, 108, 111,
115,116

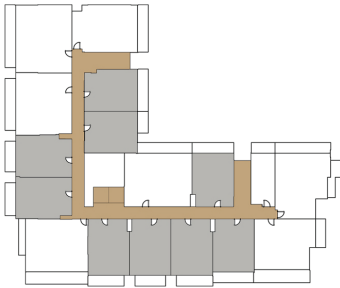

LEVEL O2 & O3

LIST OF UNIT NUMBERS
202, 206, 207, 208, 209, 211,
212, 216, 217, 302, 306, 307,
308, 309, 311, 312, 316, 317

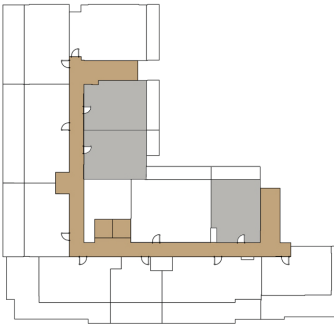

LEVEL O4

LIST OF UNIT NUMBERS
402, 411, 412



LEVEL 5

LIST OF UNIT NUMBERS
502, 507, 508

TYPE 01

1 BEDROOM
APARTMENT

TOTAL SALEABLE AREA

SUITE = 690.26 SQ.FT ***

BALCONY= 153.83 SQ.FT ***

TOTAL AREA= 844.09 SQ.FT



DISCLAIMER: 1. All dimensions are in metric, measured to wall finishes. 2. All materials, dimensions & drawings are approximate. 3. Information is subject to change without notice, at the developer's discretion. 4. Actual area may vary from the stated area. 5. Drawings are not to scale. 6. All images used are for illustrative purposes only and do not represent the actual size. Features, specifications, fittings, and furnishings. 7. The developer reserves the right to make revisions/alternations, at its absolute discretion, without any liability whatsoever.

TYPE 16


STUDIO
APARTMENT

UNITS
CORRIDOR



TOTAL SALEABLE AREA

SUITE = 437.07 SQ.FT
BALCONY = 229.81 SQ.FT
TOTAL AREA = 666.89 SQ.FT

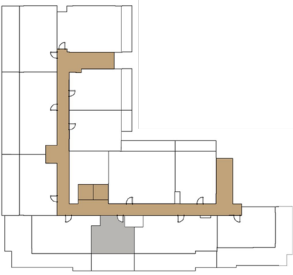

LEVEL 04
LIST OF UNIT NUMBERS
405

DISCLAIMER: 1. All dimensions are in metric, measured to wall finishes. 2. All materials, dimensions & drawings are approximate. 3. Information is subject to change without notice, at the developer's discretion. 4. Actual area may vary from the stated area. 5. Drawings are not to scale. 6. All images used are for illustrative purposes only and do not represent the actual size. Features, specifications, fittings, and furnishings. 7. The developer reserves the right to make revisions/alternations, at its absolute discretion, without any liability whatsoever.

TYPE 12

2 BEDROOM
APARTMENT


UNITS
CORRIDOR



TOTAL SALEABLE AREA

SUITE = 972.36 SQ.FT
BALCONY = 308.10 SQ.FT

TOTAL AREA = 1280.46 SQ.FT

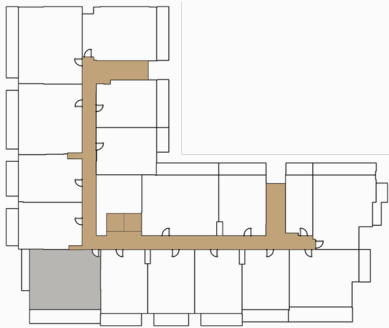

LEVEL 02 & 03


LIST OF UNIT NUMBERS
210, 310

DISCLAIMER: 1. All dimensions are in metric, measured to wall finishes. 2. All materials, dimensions & drawings are approximate. 3. Information is subject to change without notice, at the developer's discretion. 4. Actual area may vary from the stated area. 5. Drawings are not to scale. 6. All images used are for illustrative purposes only and do not represent the actual size. Features, specifications, fittings, and furnishings. 7. The developer reserves the right to make revisions/alternations, at its absolute discretion, without any liability whatsoever.

TYPE 05


1 BEDROOM
APARTMENT

UNITS
CORRIDOR

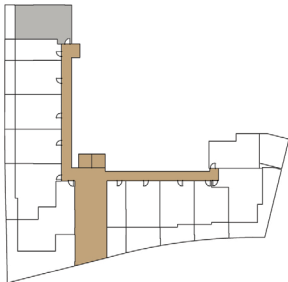


LEVEL G

LIST OF UNIT NUMBERS
G12

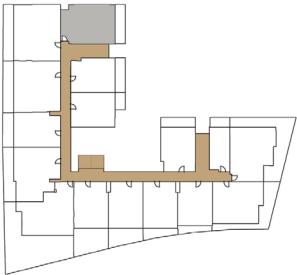


LEVEL O1

LIST OF UNIT NUMBERS
114

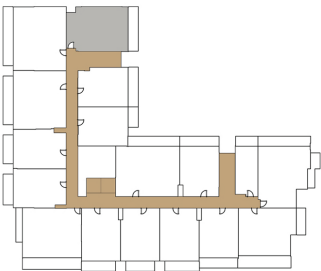

LEVEL O2 & O3

LIST OF UNIT NUMBERS
215, 315

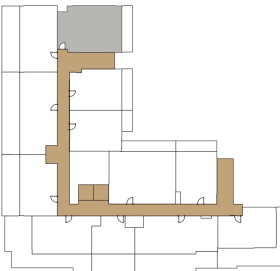

LEVEL 4

LIST OF UNIT NUMBERS
410

TYPE 05


1 BEDROOM
APARTMENT

TOTAL SALEABLE AREA

SUITE = 871.37 SQ.FT ***

BALCONY = 152.78 SQ.FT ***

TOTAL AREA = 1024.14 SQ.FT

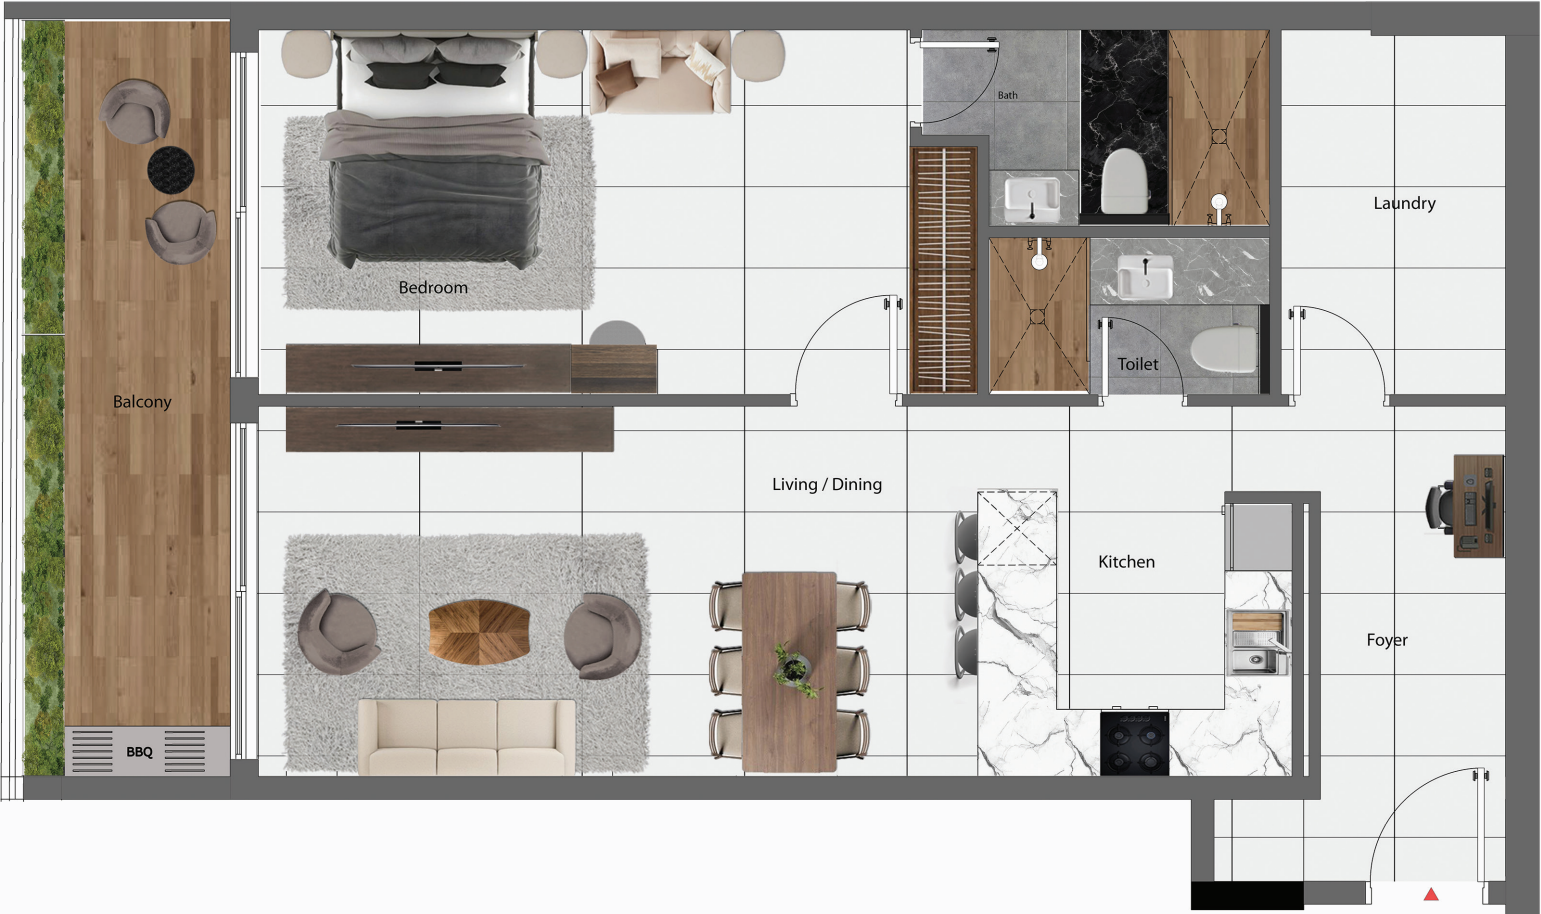


DISCLAIMER: 1. All dimensions are in metric, measured to wall finishes. 2. All materials, dimensions & drawings are approximate. 3. Information is subject to change without notice, at the developer's discretion. 4. Actual area may vary from the stated area. 5. Drawings are not to scale. 6. All images used are for illustrative purposes only and do not represent the actual size. Features, specifications, fittings, and furnishings. 7. The developer reserves the right to make revisions/alternations, at its absolute discretion, without any liability whatsoever.

TYPE 11

2 BEDROOM
APARTMENT

UNITS

CORRIDOR

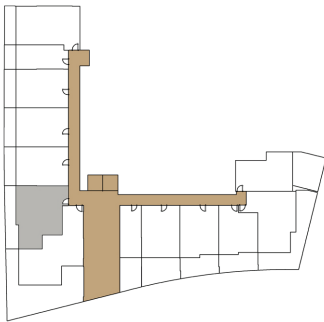

LEVEL G

LIST OF UNIT NUMBERS


G07



LEVEL O1

LIST OF UNIT NUMBERS


112, 113

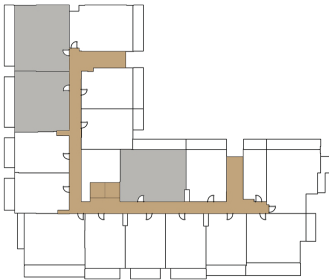

LEVEL O2 & O3

LIST OF UNIT NUMBERS


201, 213, 214, 301, 313, 314

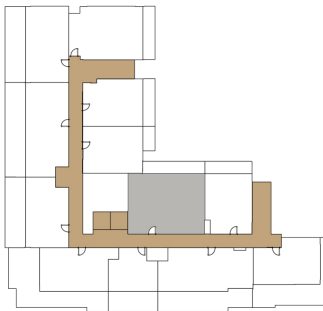

LEVEL O4

LIST OF UNIT NUMBERS

401

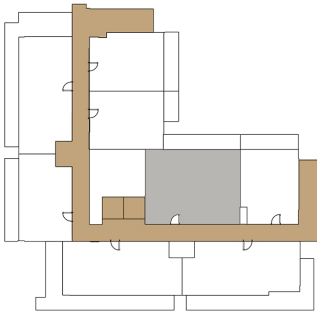

LEVEL 5

LIST OF UNIT NUMBERS

501

TYPE 11

2 BEDROOM
APARTMENT

TOTAL SALEABLE AREA

SUITE = 1026.60 SQ.FT

BALCONY = 238.27 SQ.FT

TOTAL AREA = 1264.87 SQ.FT



DISCLAIMER: 1. All dimensions are in metric, measured to wall finishes. 2. All materials, dimensions & drawings are approximate. 3. Information is subject to change without notice, at the developer's discretion. 4. Actual area may vary from the stated area. 5. Drawings are not to scale. 6. All images used are for illustrative purposes only and do not represent the actual size. Features, specifications, fittings, and furnishings. 7. The developer reserves the right to make revisions/alternations, at its absolute discretion, without any liability whatsoever.