

RISE RESIDENCES

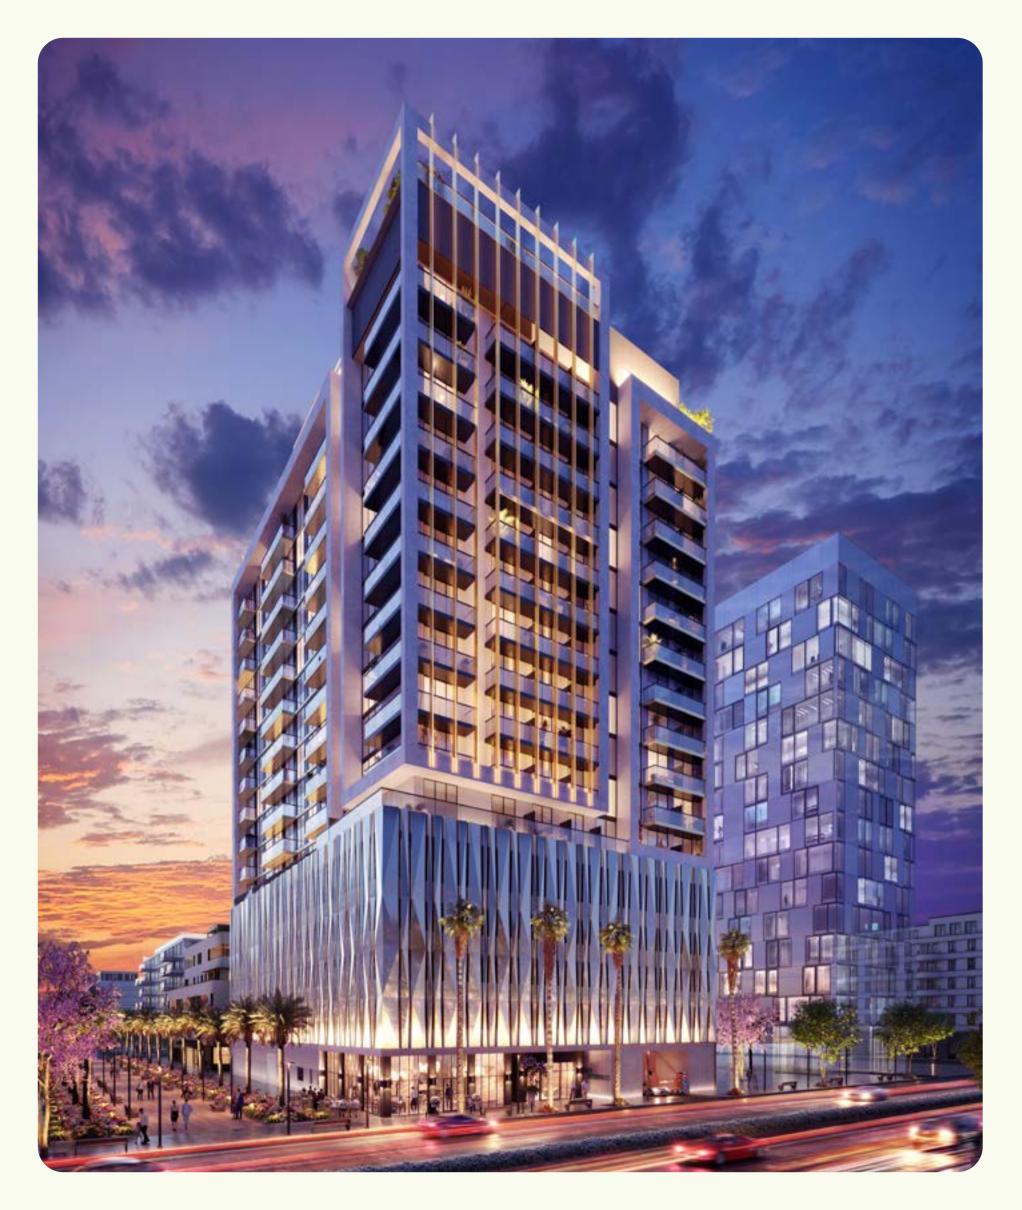

EMBRACE THE BEST OF **URBANLIVING**

Bask in the radiant sunlight of the stunning contemporary Rise Residences, offering stylish studios and spacious 1- and 2-bedroom apartments designed for the joy-seeking, urban trendsetters.

The building's chic and sophisticated design is enhanced by podium parking and ground-floor retail, creating an engaging ambiance.

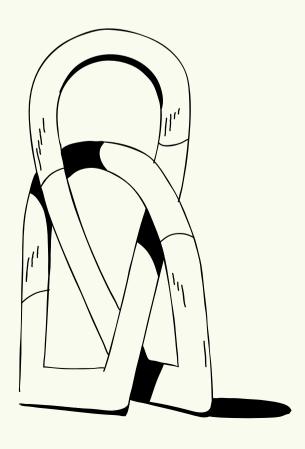

02 Location P. 16 P. 17



LIVE CONNECTED TO THE BEST OF DUBAI

In the pulsating core of the iconic global city, Rise Residences proudly stands as a vibrant and conveniently positioned gem in Jumeirah Village Circle.

Prepare to be enthralled by an urban oasis with a whimsical sanctuary amidst the city's bustling rhythm. This location creates a cheerful ambiance that fosters relaxed socializing and delightful get-togethers.

02 Location P. 20 P.

ADYNAMIC COMMUNITY

Jumeirah Village Circle is a thriving community, brimming with a lively and energetic atmosphere that will invigorate residents and make them feel alive.

Strategically located near some of the city's most iconic landmarks and attractions, including toprated schools, opulent hotels, and world-renowned medical centers, this neighborhood has everything a modern lifestyle demands. With its welcoming locals and multifaceted cultural scene, JVC is where everyone can feel at home and find their place in this dynamic and diverse community.



21

02 Location P. 22

Neighborhood Map

LEISURE

- 1. Circle Mall
- 2. Al Khail Avenue
- 3. The Springs Souk

F&B

- 4. The Coffee Mug
- 5. Pide Keyfi (Turkish Bite)
- 6. Trattoria by Cinque
- 7. Il Forno Restaurant
- 8. Loui Restauran & Cafe

RETAIL

- 9. Spinneys
- 10. Nesto Hypermarket
- 11. All Day MiniMart
- 12. West Zone Supermarket
- 13. Aswaq Mart
- 14. Viva Supermarket

HOSPITALITY


- 15. FIVE Hotel
- 16. The One Hotel
- 17. The First Collection

PARKS

- 18. Community Park
- 19. Le Gardin
- 20. Castle Park
- 21. Samer Park
- 22. Gardens at

CLINICS

- 23. Aster Clinic
- 24. Right Health Medical Centre
- 25. Oasis Dental Care Dubai
- 26. HealthHub
- 27. Magnum Clinic
- 28. Express Veterinary Clinic

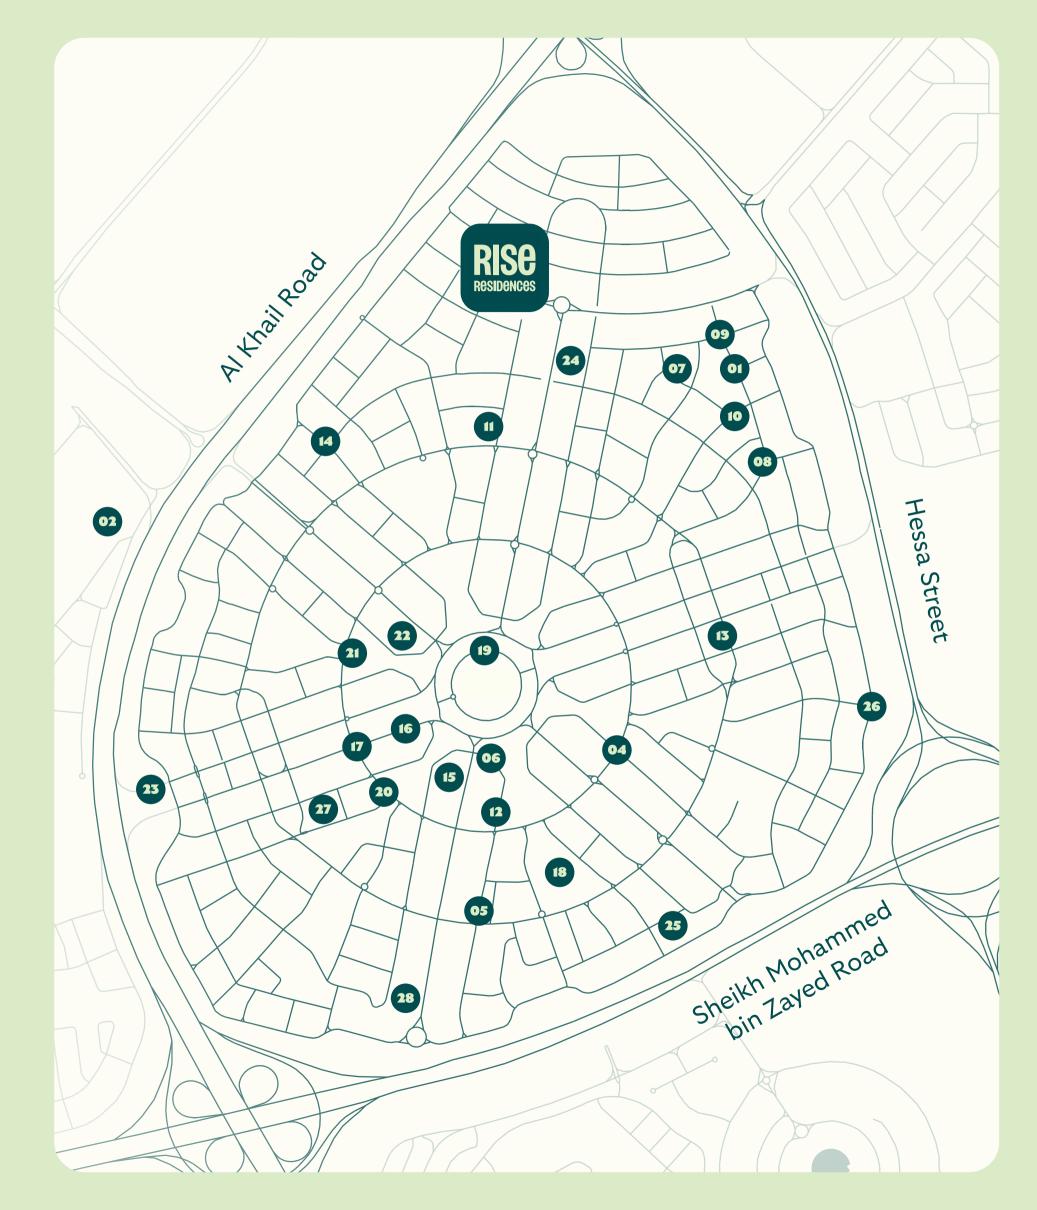



SEAMLESSLY CONNECTED TO THE BEST

With seamless access via Al Khail Road, Sheikh Mohammed Bin Zayed Road and Hessa Street, this neighborhood embodies a trendy and cosmopolitan lifestyle, perfect for those seeking a dynamic and modern living experience.



26 02 27 Location **LEISURE PARKS HEALTHCARE** 7. Dubai Marina Mall 30. Emirates Hospital Day Surgery 21. Al Barsha Park Connectivity 31. Right Health Medical Centre 8. Montgomerie Golf Club Dubai 22. Safa Park Map 9. Mall of the Emirates 32. Saudi German Hospital 23. Dubai Safari Park 10. Dubai Butterfly Garden 33. Mediclinic Meaisem 24. Zabeel Park 11. Dubai Miracle Garden 34. NMC Royal Hospital 12. Trump International Golf Course 13. Dubai Autodrome **COMMERCIAL HOSPITALITY AIRPORTS** 14. Global Village 1. Dubai Media City 15. IMG Worlds of Adventure 35. Al Maktoum International Airport 25. FIVE Palm Jumeirah Hotel 2. Dubai Knowledge Park 16. Kite Beach 36. Dubai International Airport 26. Novotel Dubai Al Barsha 3. Business Bay 17. Jumeirah Beach 27. Courtyard by Marriott Dubai 4. DIFC 18. The Green Planet 28. Address Montgomerie 5. Dubai Design District 19. Dubai Mall 29. JW Marriott Marquis Hotel 6. Dubai Healthcare City 20. Ras Al Khor Wildlife Sanctuary 01 02 **22** 19 29 36 Al Khail Road **RISE** 34 Sheikh Mohammed Bin Zayed Road 33 20 13 RISE RESIDENCES 23



04 Amenities P. 40 P. 4





Retail

CONVENIENT SHOPPING AT YOUR FINGERTIPS

Experience the convenience of having a variety of shops and services just an elevator ride away. With ground-floor retail, everything you need is within reach.

04 Amenities P. 42 P.



A SOPHISTICATED FOYER

The lobby at Rise Residences is a sight to behold, with its stunning lighting fixtures, round-edged furniture, sleek design and carefully curated art pieces evoking a convivial and art-inspired atmosphere.

This multi-purpose space is perfect for gathering with friends and socializing, providing an enticing milieu for residents and guests alike.



04 Amenities P. 44 P.



Co-working & Social Spaces

ENHANCE WORK AND SOCIAL LIFE

Step into our thoughtfully curated co-working and social spaces, where the seating areas are ingeniously crafted to create an ambiance of friendliness—delight in the perfect atmosphere, whether you're seeking casual camaraderie or serene moments of reflection. Unwind, relish, and forge connections where inspiration and relaxation intertwine seamlessly.





Rooftop Terrace

ENRICHED SERENITY: ROOFTOP BLISS AWAITS

Ascend to new heights of relaxation and rejuvenation on our exquisite rooftop terrace. Immerse yourself in a sanctuary of calm where the bustling city fades away and a sense of serenity takes over. Unwind amidst breathtaking panoramic views, enveloped in an ambiance that is nothing short of extraordinary.

04 Amenities P.



Rooftop Swimming Pool

RELAX BY THE POOL

The swimming pool is an idyllic oasis, providing a refreshing respite for relaxation and unwinding on hot days.

You can take a relaxed, revitalizing dip, bask in the warm sun and relish the tranquil ambiance while lounging on the comfortable chairs, making it an ideal spot for a blissful retreat.



04 Amenities P. 48




Steam Room

STEAMY SANCTUARY

This luxury space provides a therapeutic experience that blends fragrant natural wood and condensed steam, helping to lift the spirits and offering a way to escape from everything. What more can you ask for?




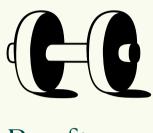

Rooftop Gymnasium

PUMP UP THE ENERGY

You can elevate your fitness and wellness game by utilizing the state-of-the-art gymnasium with modern exercise equipment. Stay on top of your health goals quickly and conveniently without ever having to leave the building.

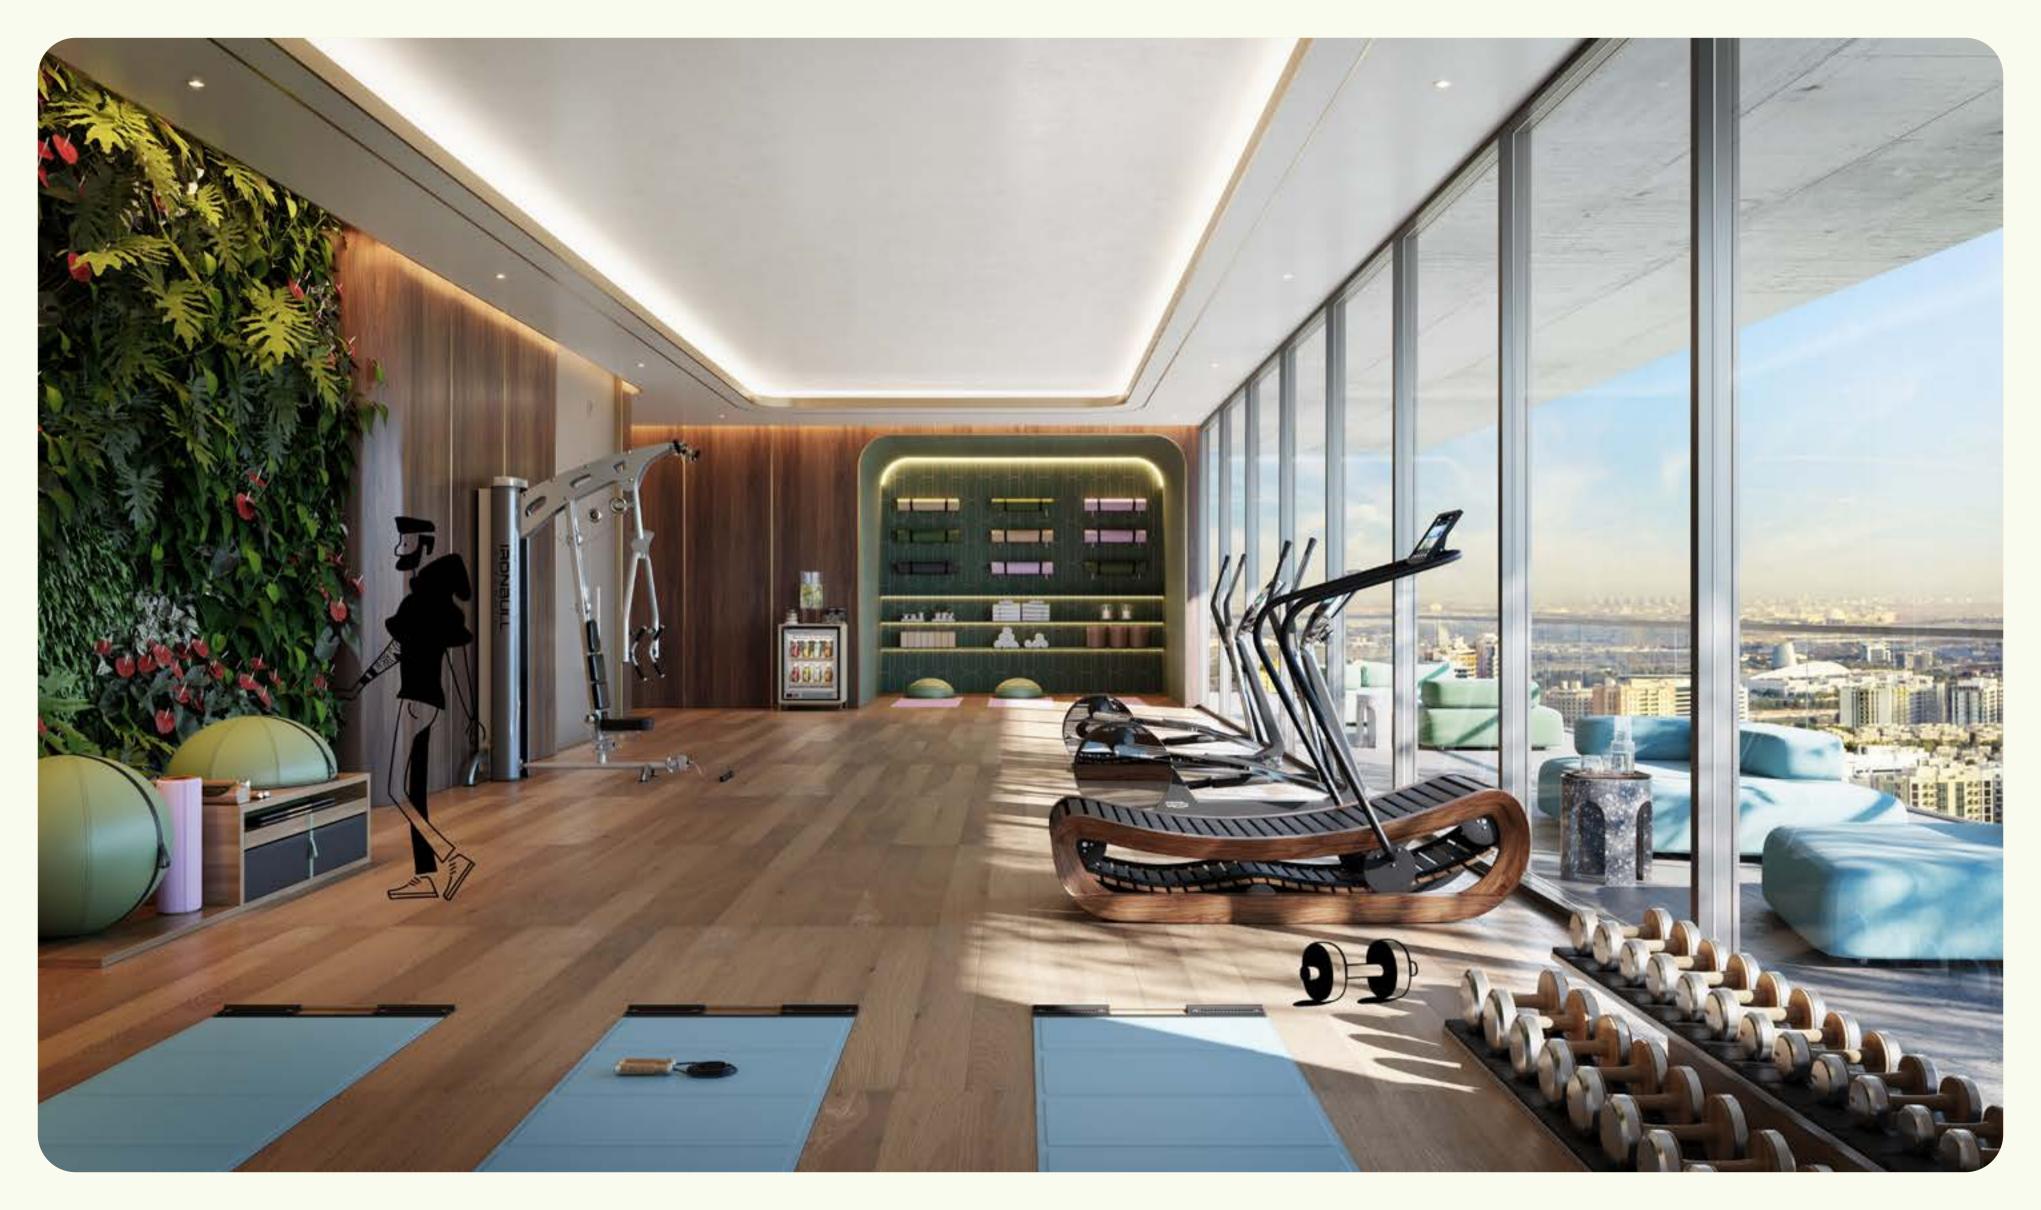





Gardens

SCENIC GARDEN ESCAPES

53

Escape the hustle and bustle of the city and find peace in our tranquil terraced gardens, offering stunning views and lush greenery to soothe your soul. Relax, unwind and enjoy the perfect spot to entertain guests or find a quiet retreat from the busy urban lifestyle.



Jogging Track

FOR FITNESS ENTHUSIASTS

Embrace the electrifying lifestyle of Rise Residences as you take to the jogging track. Indulge in an energizing run that clears your mind and awakens your senses.



04 Amenities P. 56 P. 57



Padel Tennis

TAKE YOUR GAME TO THE NEXT LEVEL

Embrace your competitive spirit and elevate your game to new heights. Enjoy an immersive and dynamic recreational experience right at your doorstep, where you can engage in active and exhilarating games in your home.




05 Architecture P. 60

WITH SLEEK AESTHETICS


The contemporary architecture of Rise Residences is a true masterpiece. The sleek and classy structure features floor-to-ceiling windows with acoustic glazing, creating a tranquil retreat from the hustle and bustle of the city.

The remarkable structure features embody a harmonious fusion of elegance and practicality, heightening the overall appeal of the edifice.

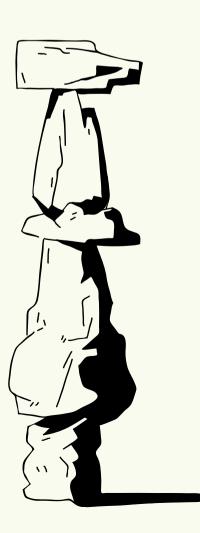



EXCEPTIONAL HOMES WITH IMPECCABLE DESIGN

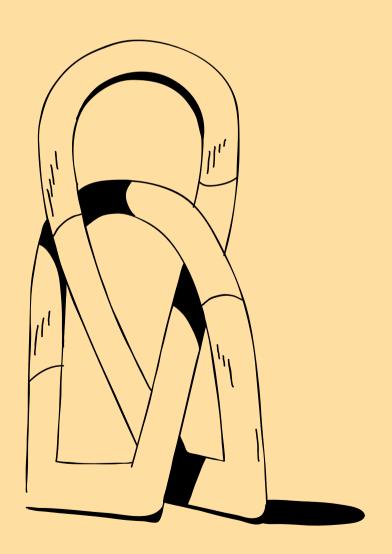

Experience the epitome of effortless living at Rise Residences, where exquisitely designed homes offer the ultimate living experience. Utility rooms and built-in storage spaces enhance the comforts and solve your often unanswered needs.

Embrace our delightful living environment's sociable charm and captivating allure, where every aspect has been carefully crafted to provide a cozy retreat.



Welcome home to a lifestyle that harmonizes beauty and functionality, elevating your senses to new heights.


06 Residences P. 66 P. 67

Living Rooms

UNWIND IN COMFORT

At Rise Residences, relaxation and comfort take center stage in the design. The living rooms exude a convivial spirit and modern charm that is simply irresistible. These airy and smartly-designed living rooms create a warm and inviting atmosphere, ideally suited for peaceful relaxation and lively gatherings.

The generous sun-lit areas, adorned with floor-to-ceiling windows, frame mesmerizing views of the park and city, adding an extra touch of enchantment to your living experience.

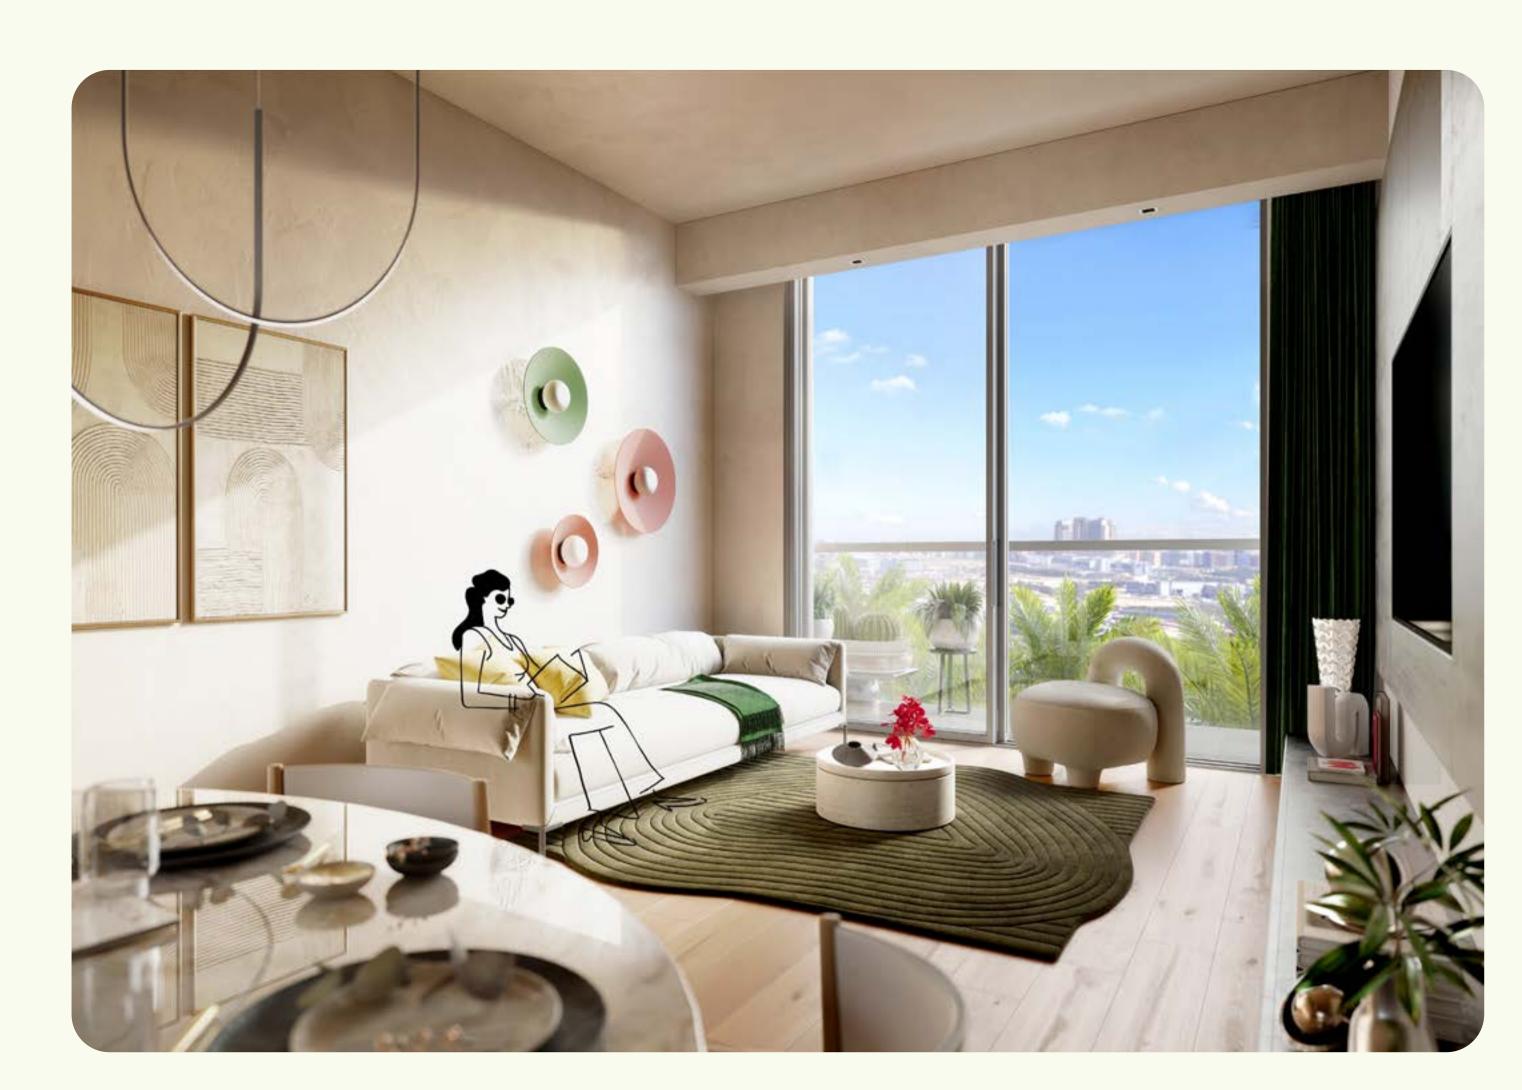



06 Residences P. 70




Elevate your culinary experience in a space combines luxurious comfort and efficient functionality.

Kitchens

MODERN CULINARY SPACES

Experience the convenience and style of our tastefully designed kitchens at Rise Residences. With intelligent features, tasteful cabinetry and premium materials, meal preparation becomes effortless in premium fitted out kitchens that are equipped with high end Electrolux appliances. At Rise Residences, cooking is an enjoyable experience!


Whether you're hosting festive gatherings, enjoying joyful laughter, or engaging in warm conversations, our vibrant kitchens foster heart-warming connections.

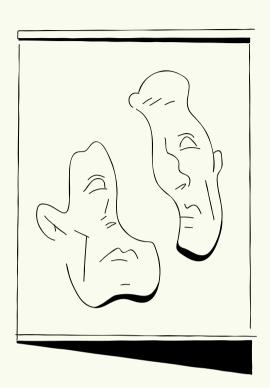

Bedrooms

SERENE BEDROOMS

The bedrooms are warm, comfortable and vogue with luminous spaces and open layouts that create a soothing vibe. Slip into a peaceful slumber in the serene bedrooms, where natural light and soft colors create a quiet and harmonious atmosphere.

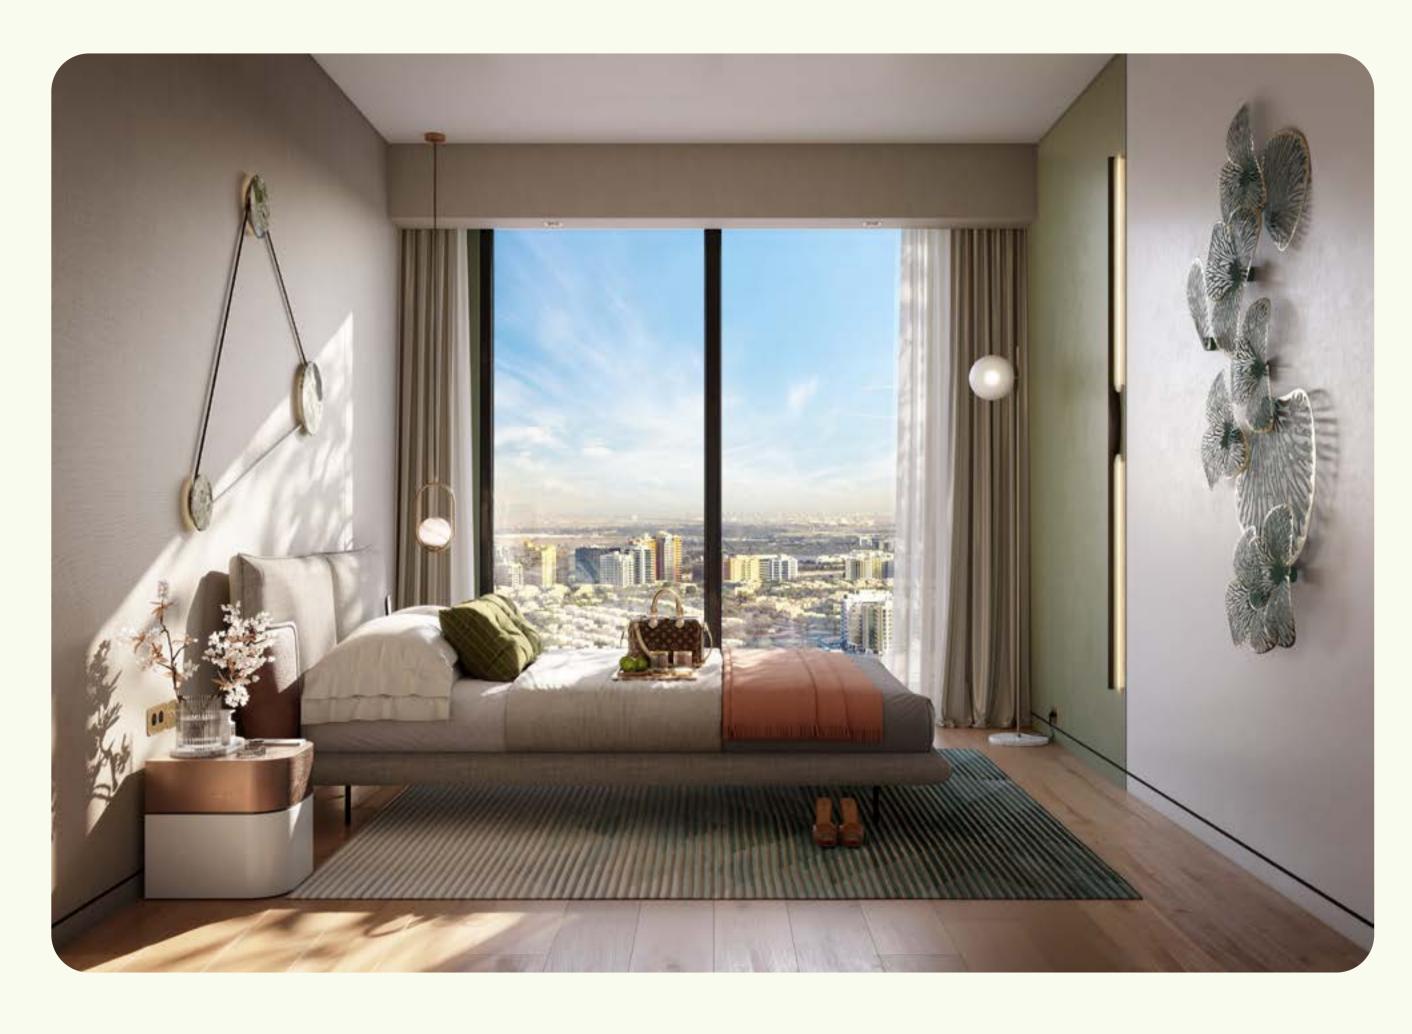






Bathrooms

SPA-INSPIRED BATHROOMS

The bathrooms exude class and character featuring custom vanities, elegant flooring, neutral tones and warm aesthetics.

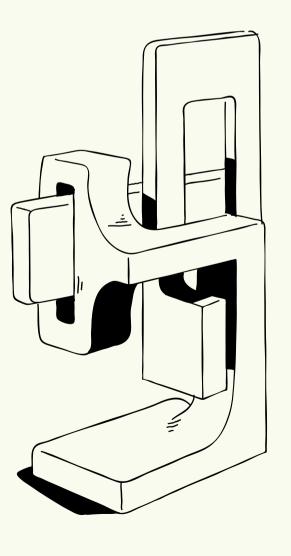



06 Residences P. 80




FLOORPLANS


1. All dimensions are in imperial and metric, and measured to structural elements and exclude wall finishes and construction tolerances. 2. All materials, dimensions, and drawings are approximate only. 3. Information is subject to change without notice at developer's absolute discretion. 4. Actual area may vary from the stated area. 5. Drawings not to scale. 6. All images used are for illustrative purposes only and do not represent the actual size, features, specifications, fittings, and furnishings. 7. The developer reserves the right to make revisions / alterations, at its absolute discretion, without any liability whatsoever.

DIMENSIONS

⊙ N

- INTERNAL AREA: 351.01 Sq.Ft. (32.61 Sq.M.)
- **BALCONY AREA:** 67.38 Sq.Ft. (6.26 Sq.M.)
- **TOTAL AREA:** 418.39 Sq.Ft. (38.87 Sq.M.)

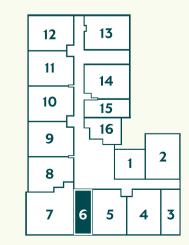

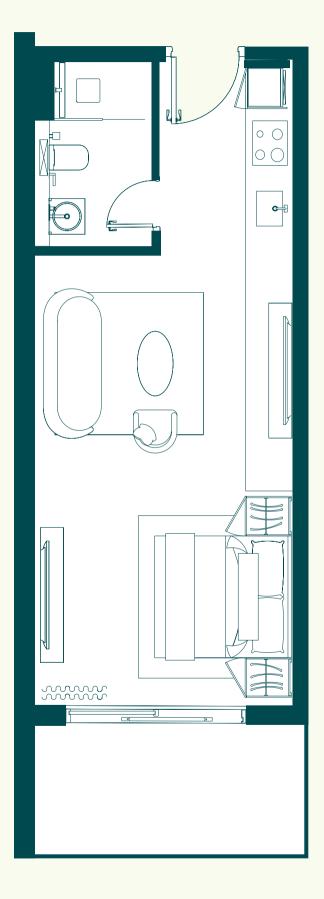


06 Residences P. 82 P. 83








- INTERNAL AREA: 635.29 Sq.Ft. (59.02 Sq.M.)
- **BALCONY AREA:** 76.10 Sq. Ft. (7.07 Sq.M.)
- **3 TOTAL AREA:** 711.39 Sq. Ft. (66.09 Sq.M.)

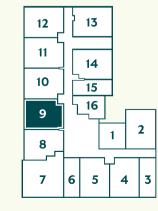


⊙ N



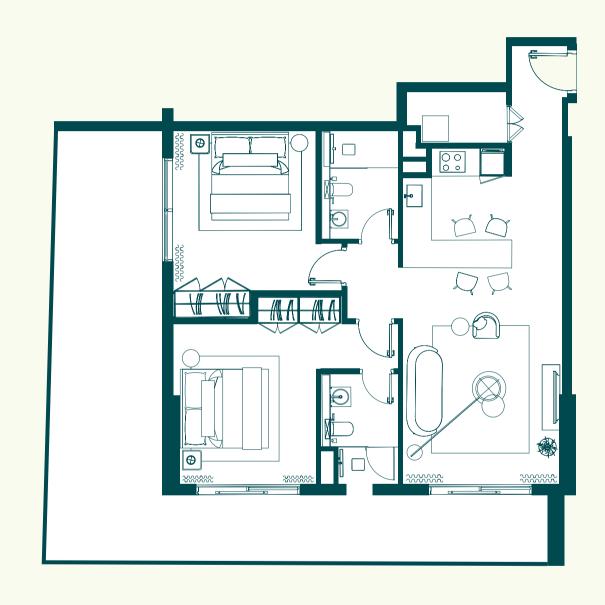

DIMENSIONS

- INTERNAL AREA: 871.66 Sq.Ft. (80.98 Sq.M.)
- **BALCONY AREA:** 507.84 Sq.Ft. (47.18 Sq.M.)
- **TOTAL AREA:** 1379.50 Sq.Ft. (128.15 Sq.M.)

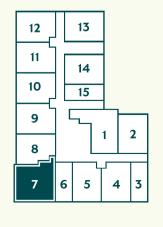

S&S is a boutique property developer driven by a profound dedication to building the ultimate living spaces without compromising on quality and firmly believes in the impact of the living environment on our quality of life.

Our unwavering commitment to preserving and enhancing residents' lifestyles sets us apart.

Renowned for our visionary approach, we create extraordinary developments like The White Palace, The Carla and Emtilak Townhouses. Our masterpieces are testaments to our pursuit of perfection. The White Palace is an enchanting oasis, seamlessly blending classical elegance with contemporary sophistication for an unrivaled living experience. The Carla and Emtilak Townhouses epitomize architectural brilliance, with every detail curated to harmonize with the surrounding landscape. These exceptional homes redefine modern luxury, offering residents a sanctuary of unparalleled beauty and tranquility.

Driven by our unwavering passion for excellence, we lead in sustainable development. Our unique projects celebrate architectural splendor while prioritizing environmental conservation, ensuring a greener and more sustainable future for future generations.

Our projects exemplify our commitment to excellence and innovation. Each property represents our unwavering dedication to creating exceptional spaces that redefine living.



WHITE PALACE

Dubai Silicon Oasis | 2012

Discover The White Palace, a symbol of sophisticated opulence in the dynamic Dubai Silicon Oasis.

This prestigious development showcases unparalleled architectural beauty presenting an unmatched living space for those with discerning tastes.

07 Developer P. 90 P. 91





Meydan | 2023

Nestled in the vibrant district of Meydan Avenue in Dubai, The Carla stands as the epitome of architectural brilliance. This architectural masterpiece embodies sophistication and elegance, a luxurious and contemporary low-rise building crafted with the utmost attention to detail.

Its sleek and contemporary design, adorned with floor-to-ceiling glass windows, captures the essence of modern elegance.



EMTILAK TOWNHOUSES

Al Furjan | 2022

Welcome to Emtilak Townhouses, a harmonious blend of luxury, sophistication, and tranquility in Dubai's vibrant Al Furjan community.

Emtilak Townhouses Phase 1 and Phase 2 offer an exceptional living experience for those who appreciate the finer things in life.