

MASTER PLAN



TYOLOGY	UNITS
■ VILLA (TYPE 1)	10
■ TWINVILLA (TYPE 2)	24
■ TWINVILLA (TYPE 3)	18
■ TWINVILLA (TYPE 4)	8
■ TOWNHOUSE (TH-P02)	12
■ TOWNHOUSE (TH-P03)	4
■ TOWNHOUSE (TH-P04)	8
TOTAL UNITS	84



STANDALONE VILLAS

6 BEDROOMS - VILLA TYPE 1

	SQ.FT	SQ.MT
SUITE AREAS	5,616	522
BALCONY/TERRACES AREAS	709	66
BASEMENT AREA	1,709	159
TOTAL AREA	8,034	746
PLOT AREA RANGE	4,550 - 4,564	423 - 424

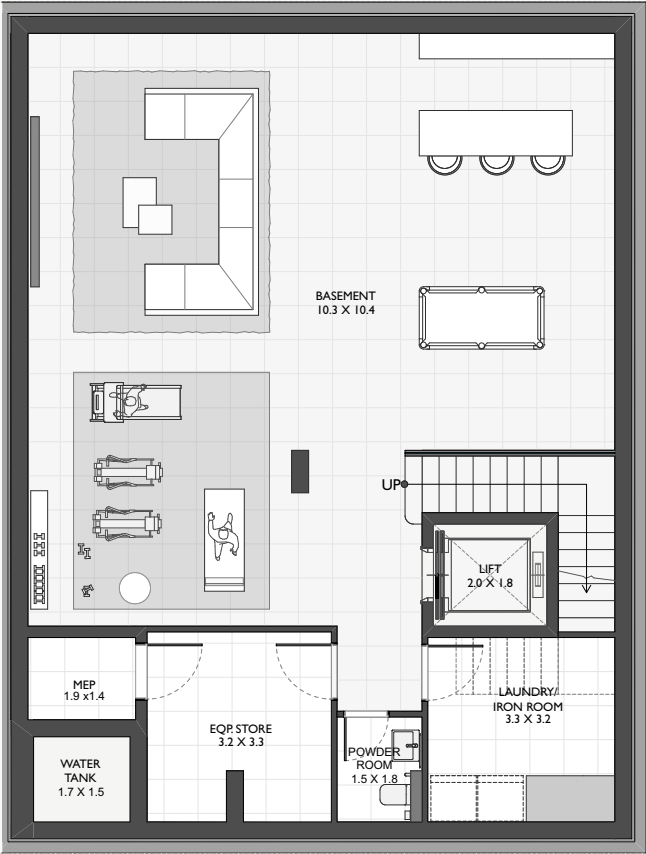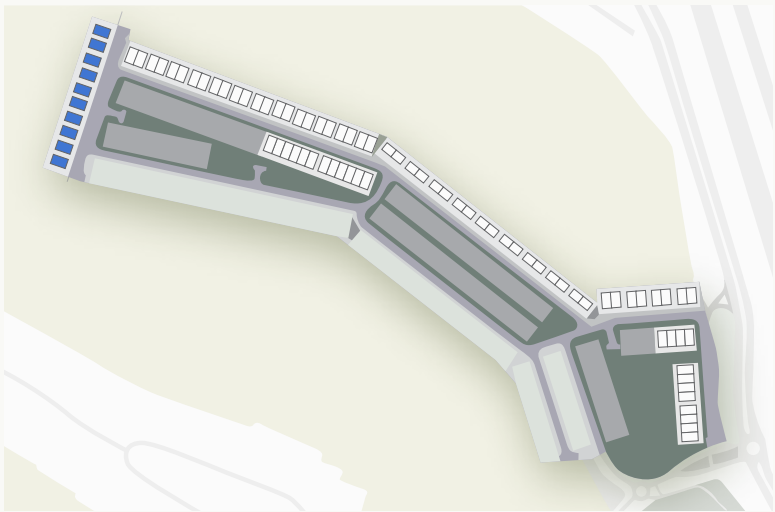

BASEMENT FLOOR PLAN





GROUND FLOOR PLAN

Disclaimer: 1. All dimensions are in metric, measured to wall finishes. 2. All materials, dimensions & drawings are approximate. 3. Information is subject to change without notice, at developer's absolute discretion. 4. Actual area may vary from the stated area. 5. Drawing are not to scale. 6. All images used are for illustrative purpose only and do not represent the actual size, features, specifications, fittings and furnishings. 7. The developer reserves the right to make revisions/ alterations, at its absolute discretion, without any liability whatsoever.

STANDALONE VILLAS

6 BEDROOMS - VILLA TYPE 1

	SQ.FT	SQ.MT
SUITE AREAS	5,616	522
BALCONY/TERRACES AREAS	709	66
BASEMENT AREA	1,709	159
TOTAL AREA	8,034	746
PLOT AREA RANGE	4,550 - 4,564	423 - 424

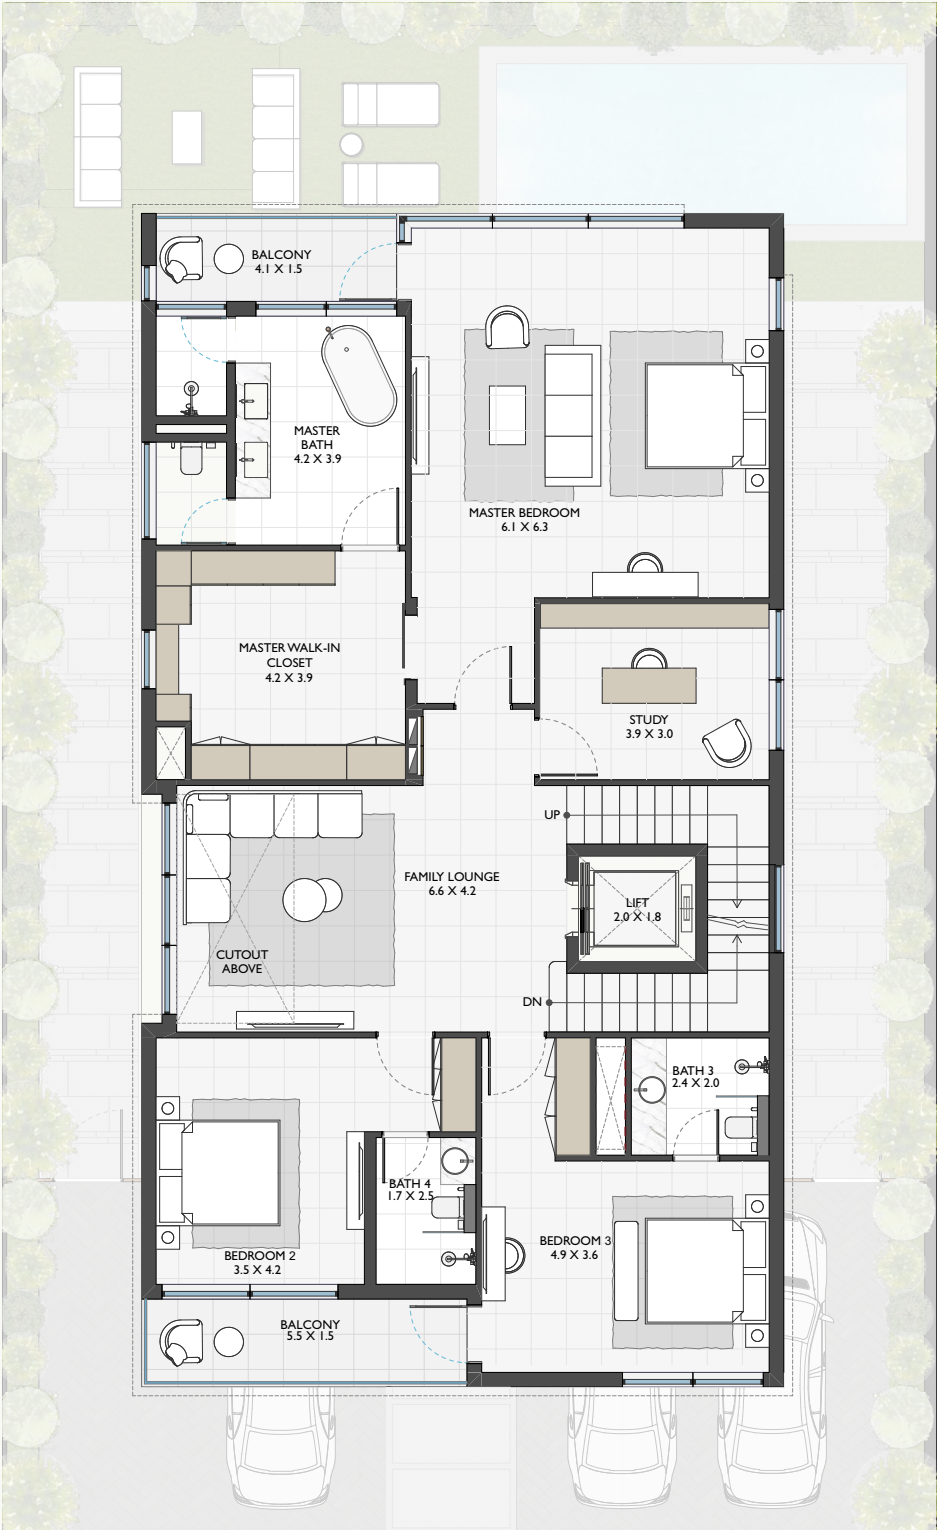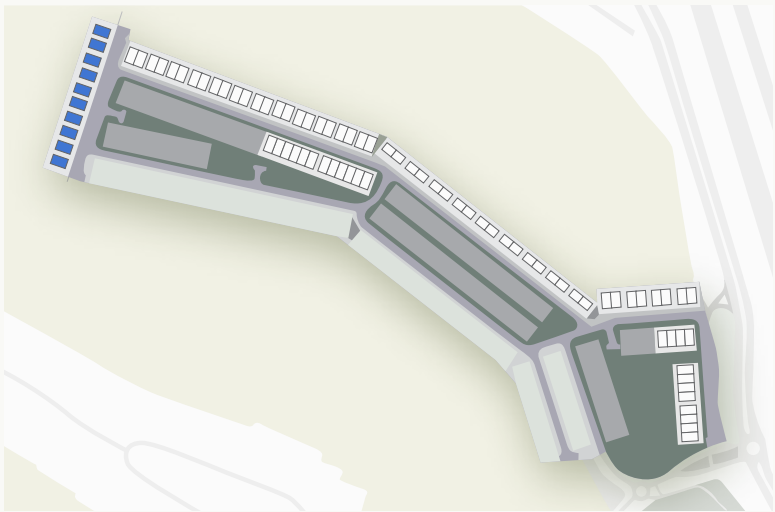

FIRST FLOOR PLAN





SECOND FLOOR PLAN

Disclaimer: 1. All dimensions are in metric, measured to wall finishes. 2. All materials, dimensions & drawings are approximate. 3. Information is subject to change without notice, at developer's absolute discretion. 4. Actual area may vary from the stated area. 5. Drawing are not to scale. 6. All images used are for illustrative purpose only and do not represent the actual size, features, specifications, fittings and furnishings. 7. The developer reserves the right to make revisions/ alterations, at its absolute discretion, without any liability whatsoever.


TWINVILLAS

6 BEDROOMS - TYPE 2

	SQ.FT	SQ.MT
SUITE AREAS	4,441	413
BALCONY/TERRACES AREAS	569	53
BASEMENT AREA	1,424	132
TOTAL AREA	6,434	598
PLOT AREA RANGE	3,316 - 3,373	308 - 313

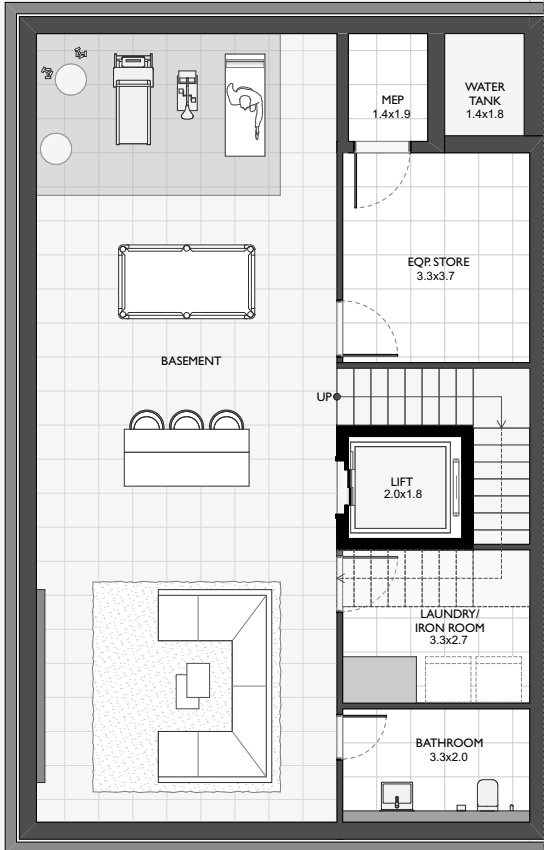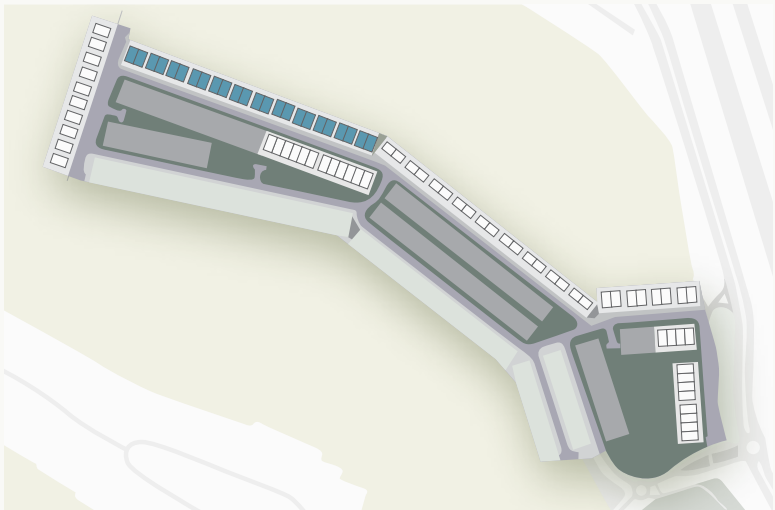

BASEMENT FLOOR PLAN

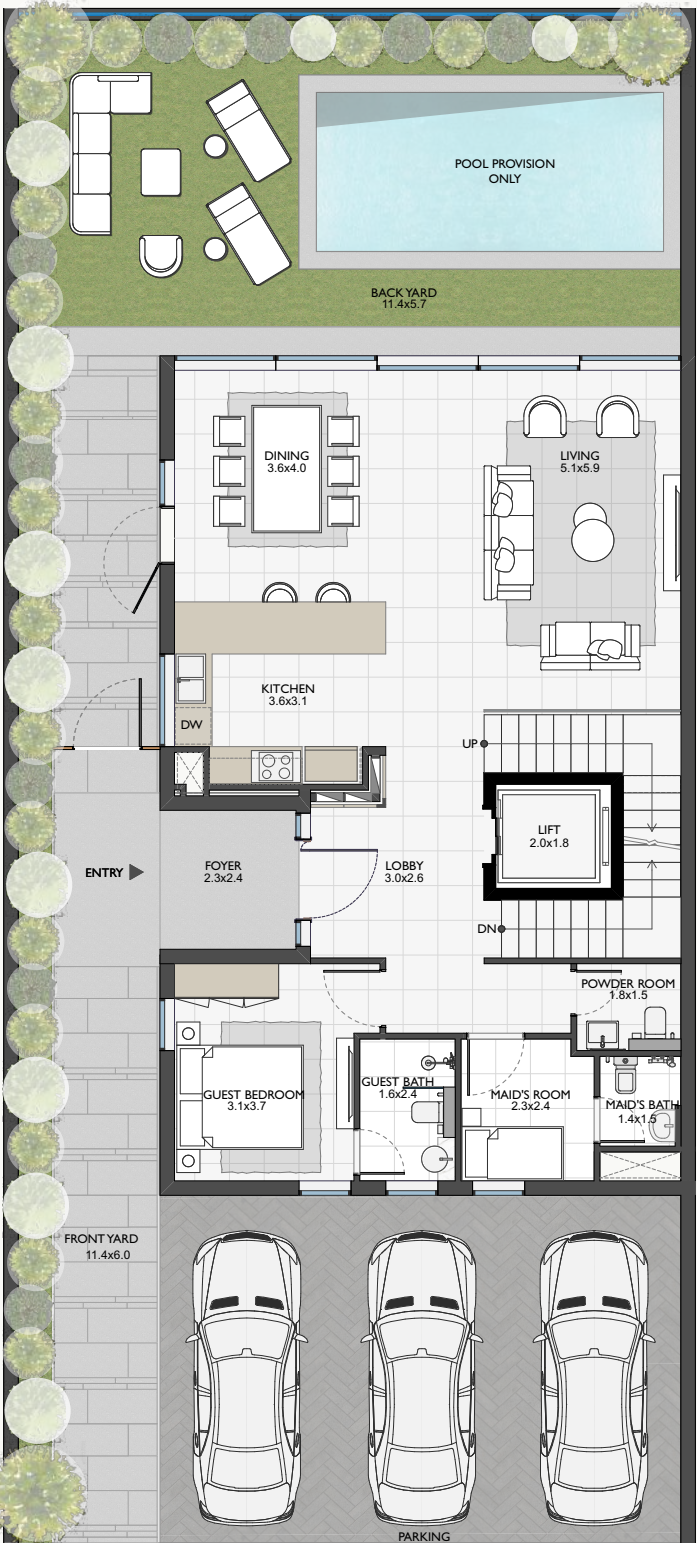



GROUND FLOOR PLAN

Disclaimer: 1. All dimensions are in metric, measured to wall finishes. 2. All materials, dimensions & drawings are approximate. 3. Information is subject to change without notice, at developer's absolute discretion. 4. Actual area may vary from the stated area. 5. Drawing are not to scale. 6. All images used are for illustrative purpose only and do not represent the actual size, features, specifications, fittings and furnishings. 7. The developer reserves the right to make revisions/ alterations, at its absolute discretion, without any liability whatsoever.

TWINVILLAS

6 BEDROOMS - TYPE 2

	SQ.FT	SQ.MT
SUITE AREAS	4,441	413
BALCONY/TERRACES AREAS	569	53
BASEMENT AREA	1,424	132
TOTAL AREA	6,434	598
PLOT AREA RANGE	3,316 - 3,373	308 - 313

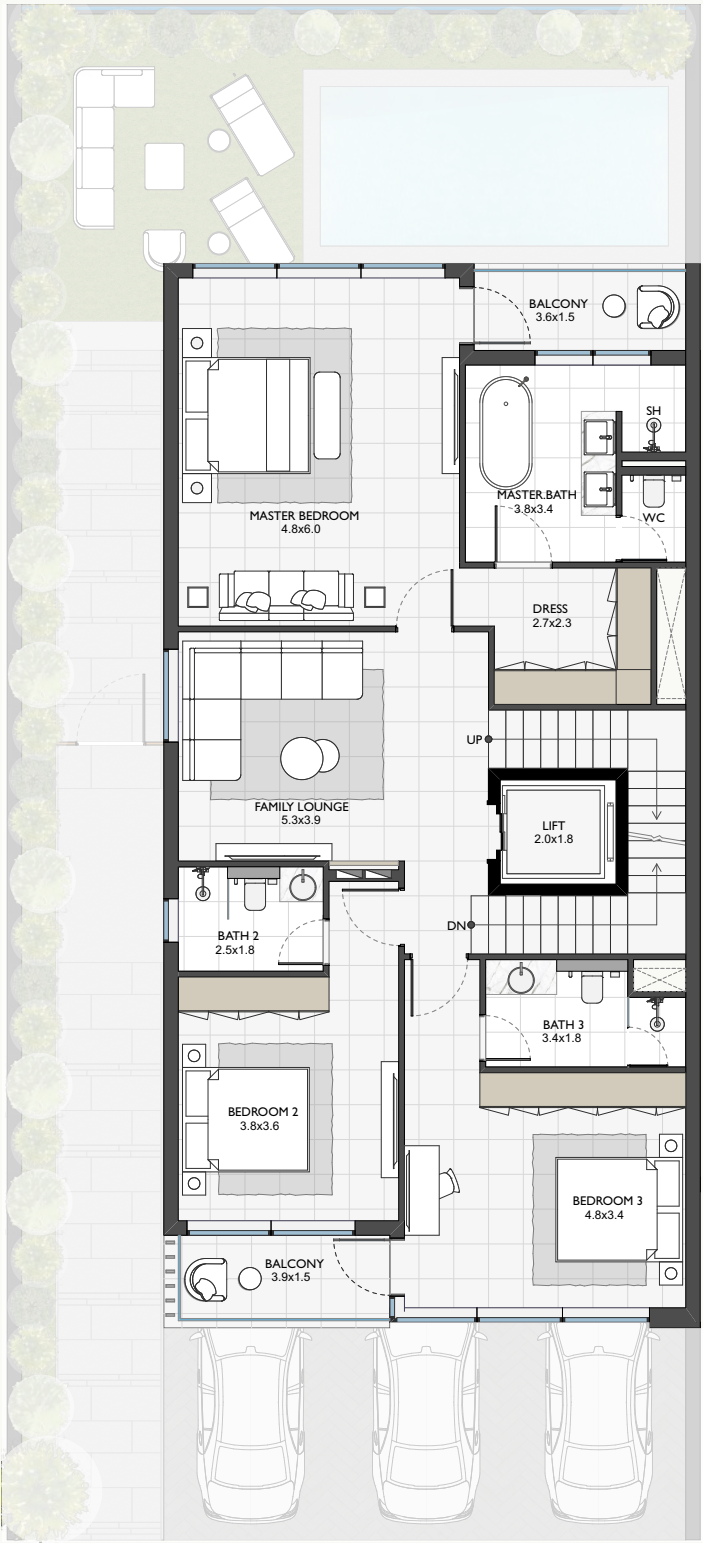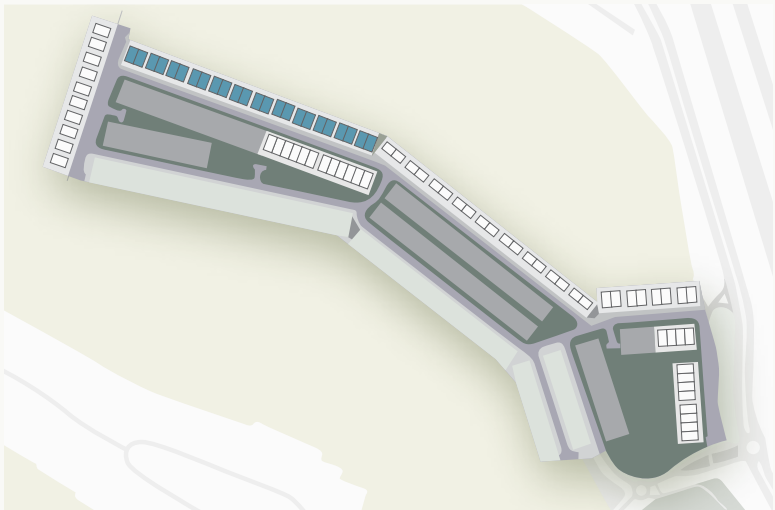

FIRST FLOOR PLAN





SECOND FLOOR PLAN

Disclaimer: 1. All dimensions are in metric, measured to wall finishes. 2. All materials, dimensions & drawings are approximate. 3. Information is subject to change without notice, at developer's absolute discretion. 4. Actual area may vary from the stated area. 5. Drawing are not to scale. 6. All images used are for illustrative purpose only and do not represent the actual size, features, specifications, fittings and furnishings. 7. The developer reserves the right to make revisions/ alterations, at its absolute discretion, without any liability whatsoever.

TWINVILLAS

6 BEDROOMS - TYPE 3

	SQ.FT	SQ.MT
SUITE AREAS	5,038	468
BALCONY/TERRACES AREAS	543	50
BASEMENT AREA	1,340	124
TOTAL AREA	6,921	643
PLOT AREA RANGE	3,358 - 3,445	312 - 320

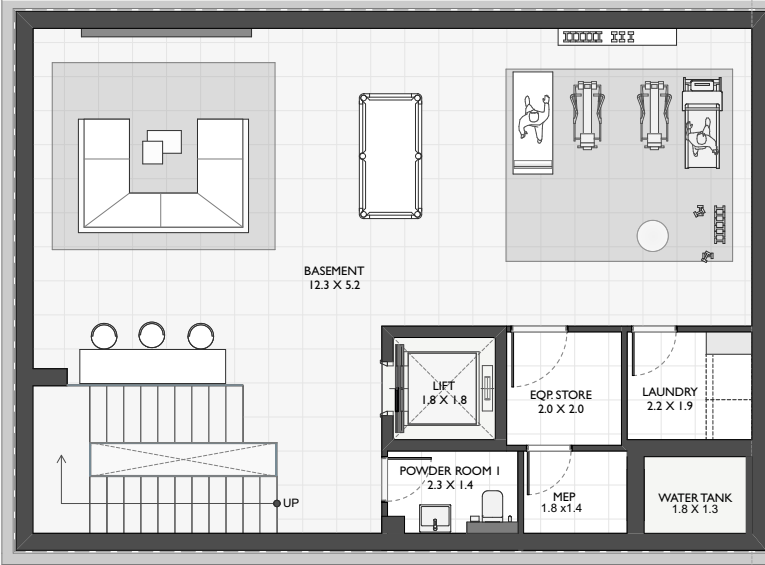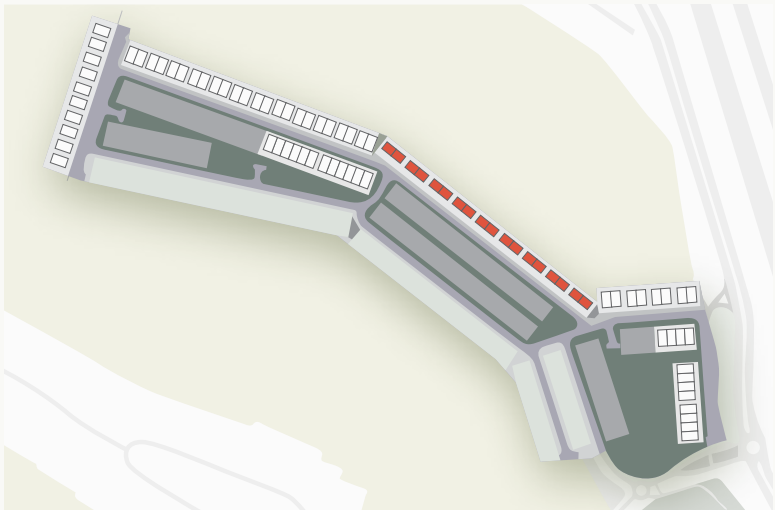

BASEMENT FLOOR PLAN





GROUND FLOOR PLAN

Disclaimer: 1. All dimensions are in metric, measured to wall finishes. 2. All materials, dimensions & drawings are approximate. 3. Information is subject to change without notice, at developer's absolute discretion. 4. Actual area may vary from the stated area. 5. Drawing are not to scale. 6. All images used are for illustrative purpose only and do not represent the actual size, features, specifications, fittings and furnishings. 7. The developer reserves the right to make revisions/ alterations, at its absolute discretion, without any liability whatsoever.

TWINVILLAS

6 BEDROOMS - TYPE 3

	SQ.FT	SQ.MT
SUITE AREAS	5,038	468
BALCONY/TERRACES AREAS	543	50
BASEMENT AREA	1,340	124
TOTAL AREA	6,921	643
PLOT AREA RANGE	3,358 - 3,445	312 - 320

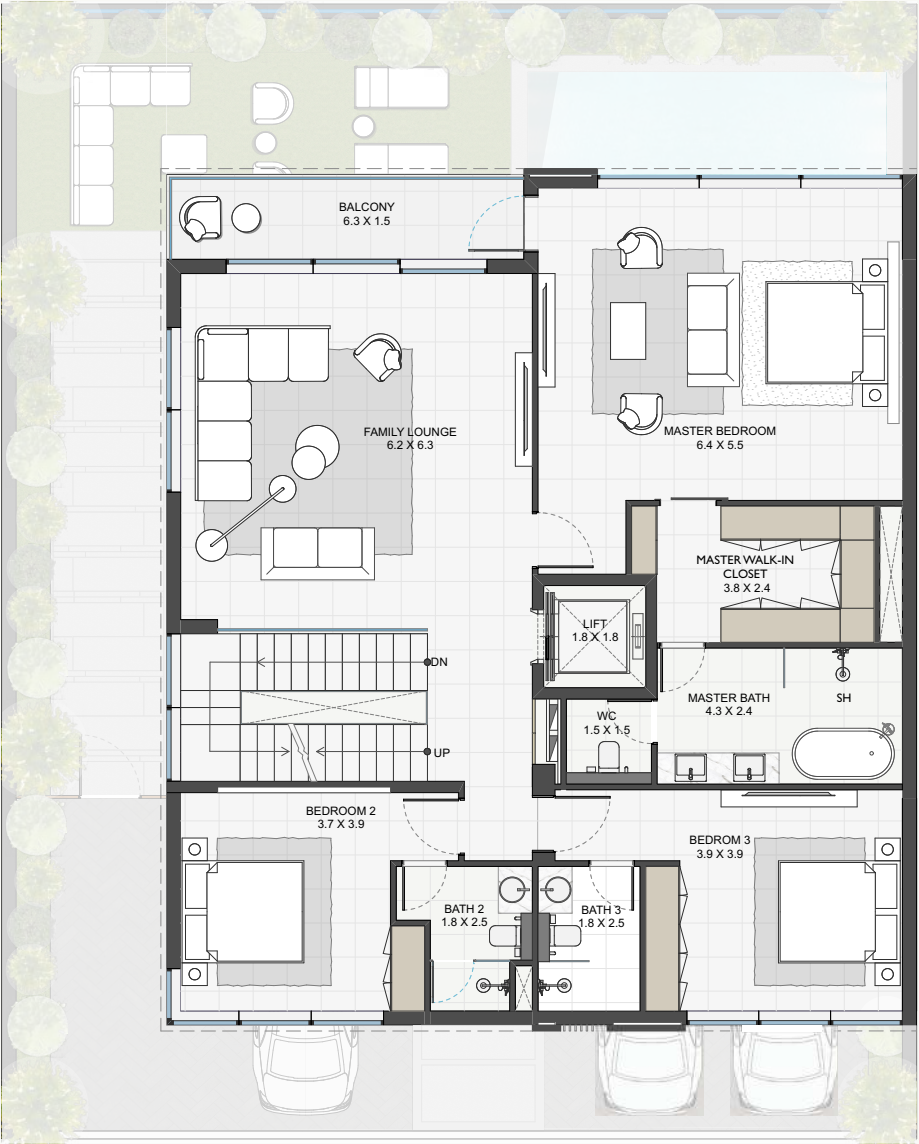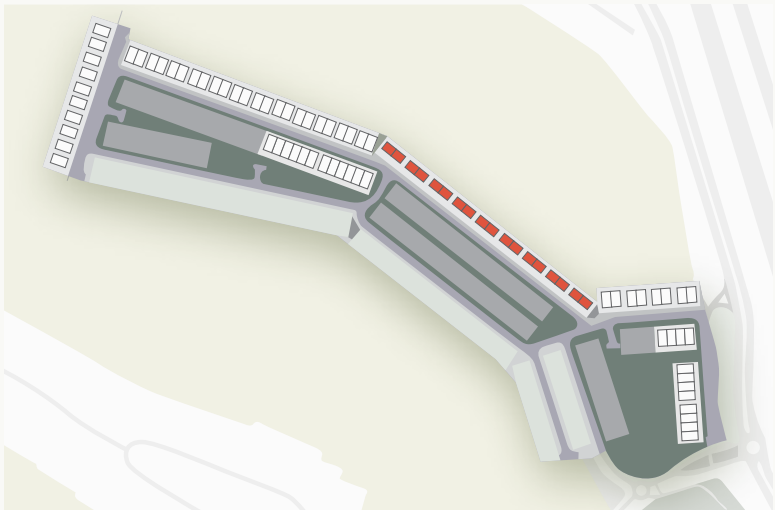

FIRST FLOOR PLAN





SECOND FLOOR PLAN

Disclaimer: 1. All dimensions are in metric, measured to wall finishes. 2. All materials, dimensions & drawings are approximate. 3. Information is subject to change without notice, at developer's absolute discretion. 4. Actual area may vary from the stated area. 5. Drawing are not to scale. 6. All images used are for illustrative purpose only and do not represent the actual size, features, specifications, fittings and furnishings. 7. The developer reserves the right to make revisions/ alterations, at its absolute discretion, without any liability whatsoever.

TWINVILLAS

6 BEDROOMS - TYPE 4

	SQ.FT	SQ.MT
SUITE AREAS	5,634	523
BALCONY/TERRACES AREAS	708	66
BASEMENT AREA	1,686	157
TOTAL AREA	8,028	746
PLOT AREA RANGE	3,727 - 3,794	346 - 352

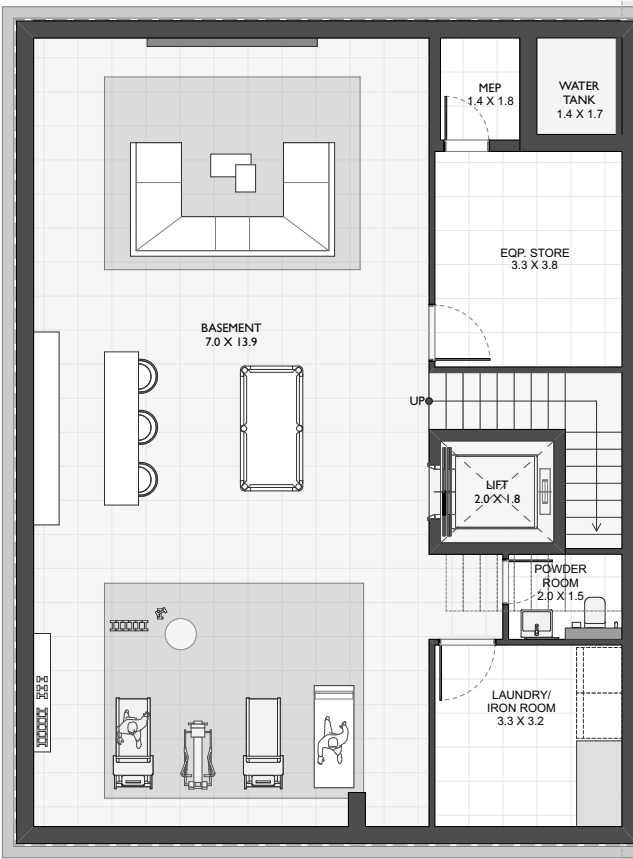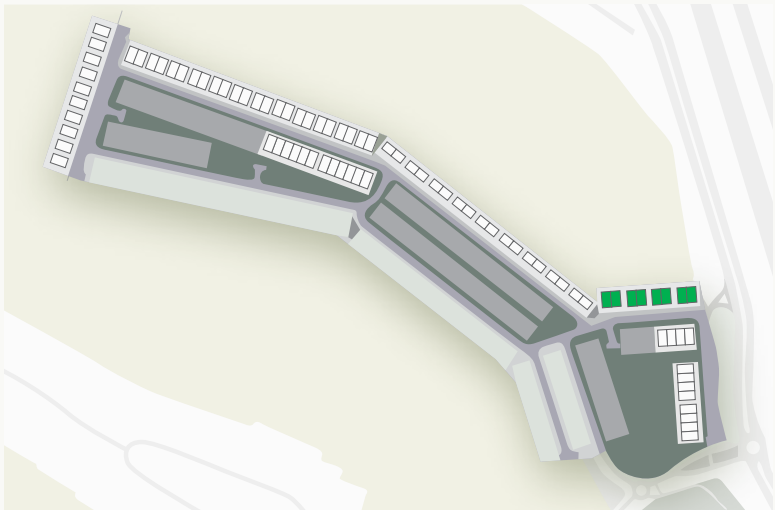

BASEMENT FLOOR PLAN




GROUND FLOOR PLAN

Disclaimer: 1. All dimensions are in metric, measured to wall finishes. 2. All materials, dimensions & drawings are approximate. 3. Information is subject to change without notice, at developer's absolute discretion. 4. Actual area may vary from the stated area. 5. Drawing are not to scale. 6. All images used are for illustrative purpose only and do not represent the actual size, features, specifications, fittings and furnishings. 7. The developer reserves the right to make revisions/ alterations, at its absolute discretion, without any liability whatsoever.

TWINVILLAS

6 BEDROOMS - TYPE 4

	SQ.FT	SQ.MT
SUITE AREAS	5,634	523
BALCONY/TERRACES AREAS	708	66
BASEMENT AREA	1,686	157
TOTAL AREA	8,028	746
PLOT AREA RANGE	3,727 - 3,794	346 - 352

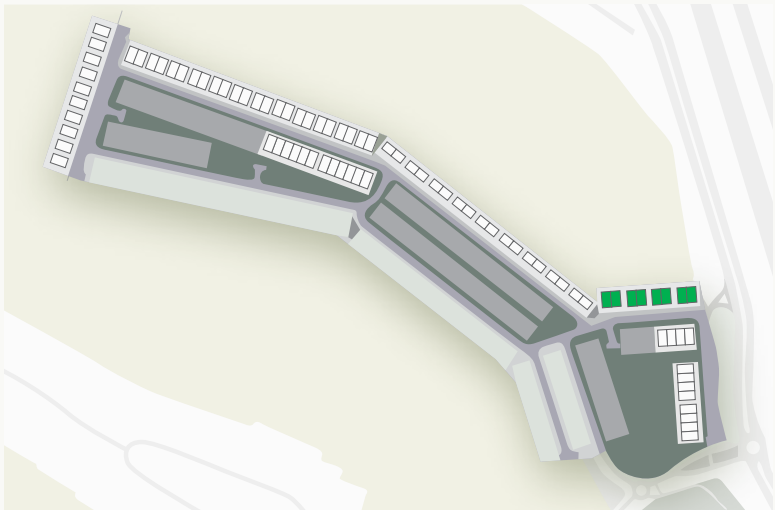

FIRST FLOOR PLAN



SECOND FLOOR PLAN


Disclaimer: 1. All dimensions are in metric, measured to wall finishes. 2. All materials, dimensions & drawings are approximate. 3. Information is subject to change without notice, at developer's absolute discretion. 4. Actual area may vary from the stated area. 5. Drawing are not to scale. 6. All images used are for illustrative purpose only and do not represent the actual size, features, specifications, fittings and furnishings. 7. The developer reserves the right to make revisions/ alterations, at its absolute discretion, without any liability whatsoever.

TOWNHOUSES

6 BEDROOMS - TH PO2 (CORNER)

	SQ.FT	SQ.MT
SUITE AREAS	4,177	388
BALCONY/TERRACES AREAS	565	52
BASEMENT AREA	0	0
TOTAL AREA	4,742	441

PLOT AREA RANGE	3,178 - 3188	295 - 296
-----------------	--------------	-----------

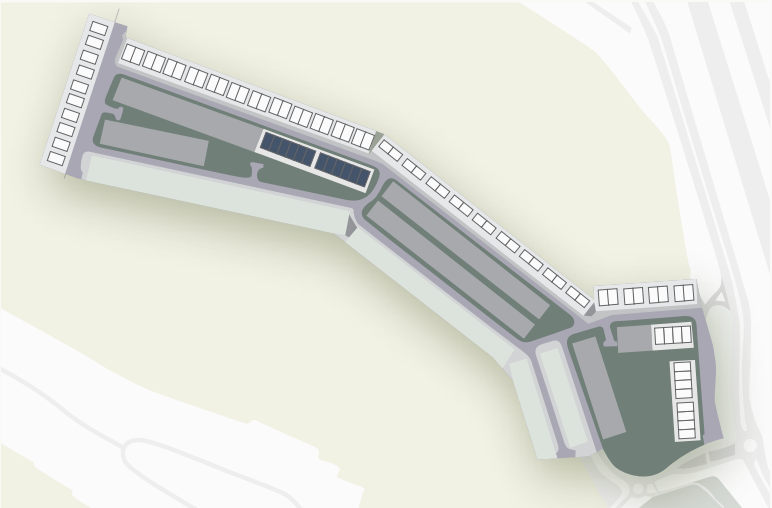

GROUND FLOOR PLAN



FIRST FLOOR PLAN




SECOND FLOOR PLAN

Disclaimer: 1. All dimensions are in metric, measured to wall finishes. 2. All materials, dimensions & drawings are approximate. 3. Information is subject to change without notice, at developer's absolute discretion. 4. Actual area may vary from the stated area. 5. Drawing are not to scale. 6. All images used are for illustrative purpose only and do not represent the actual size, features, specifications, fittings and furnishings. 7. The developer reserves the right to make revisions/ alterations, at its absolute discretion, without any liability whatsoever.

TOWNHOUSES

6 BEDROOMS - TH PO2 (MIDDLE)

	SQ.FT	SQ.MT
SUITE AREAS	4,120	383
BALCONY/TERRACES AREAS	551	51
BASEMENT AREA	0	0
TOTAL AREA	4,671	434
PLOT AREA RANGE	2,439	227

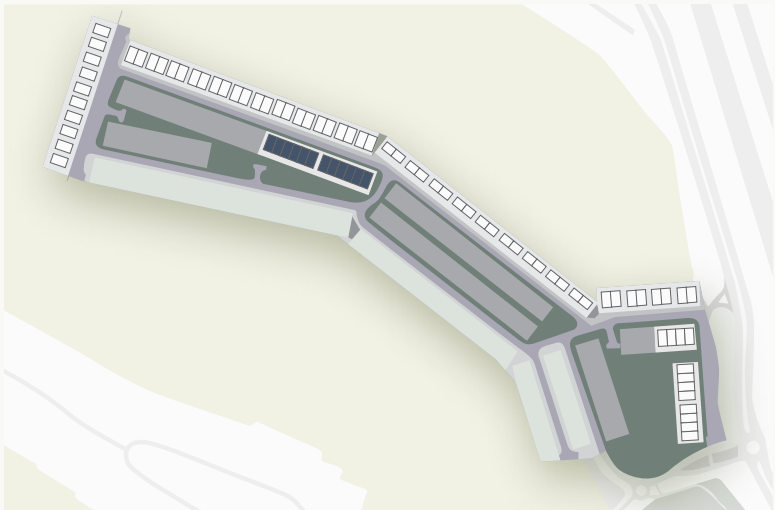

GROUND FLOOR PLAN



FIRST FLOOR PLAN




SECOND FLOOR PLAN

Disclaimer: 1. All dimensions are in metric, measured to wall finishes. 2. All materials, dimensions & drawings are approximate. 3. Information is subject to change without notice, at developer's absolute discretion. 4. Actual area may vary from the stated area. 5. Drawing are not to scale. 6. All images used are for illustrative purpose only and do not represent the actual size, features, specifications, fittings and furnishings. 7. The developer reserves the right to make revisions/ alterations, at its absolute discretion, without any liability whatsoever.

TOWNHOUSES

6 BEDROOMS - TH PO3 & TH PO4 (CORNER)

	SQ.FT	SQ.MT
SUITE AREAS	4,160	386
BALCONY/TERRACES AREAS	593	55
BASEMENT AREA	0	0
TOTAL AREA	4,753	442
PLOT AREA RANGE	3,238	301

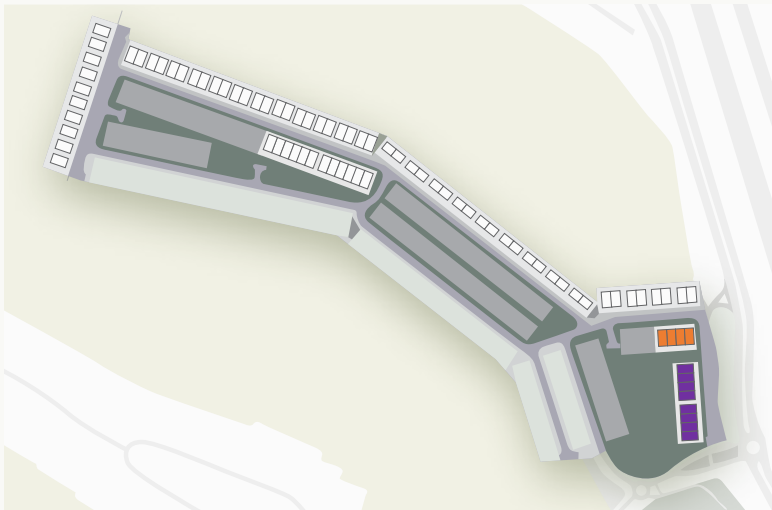

GROUND FLOOR PLAN



FIRST FLOOR PLAN




SECOND FLOOR PLAN

Disclaimer: 1. All dimensions are in metric, measured to wall finishes. 2. All materials, dimensions & drawings are approximate. 3. Information is subject to change without notice, at developer's absolute discretion. 4. Actual area may vary from the stated area. 5. Drawing are not to scale. 6. All images used are for illustrative purpose only and do not represent the actual size, features, specifications, fittings and furnishings. 7. The developer reserves the right to make revisions/ alterations, at its absolute discretion, without any liability whatsoever.

TOWNHOUSES

6 BEDROOMS - TH PO3 & TH PO4 (MIDDLE)


	SQ.FT	SQ.MT
SUITE AREAS	4,111	382
BALCONY/TERRACES AREAS	573	53
BASEMENT AREA	0	0
TOTAL AREA	4,684	435
PLOT AREA RANGE	2,439	227

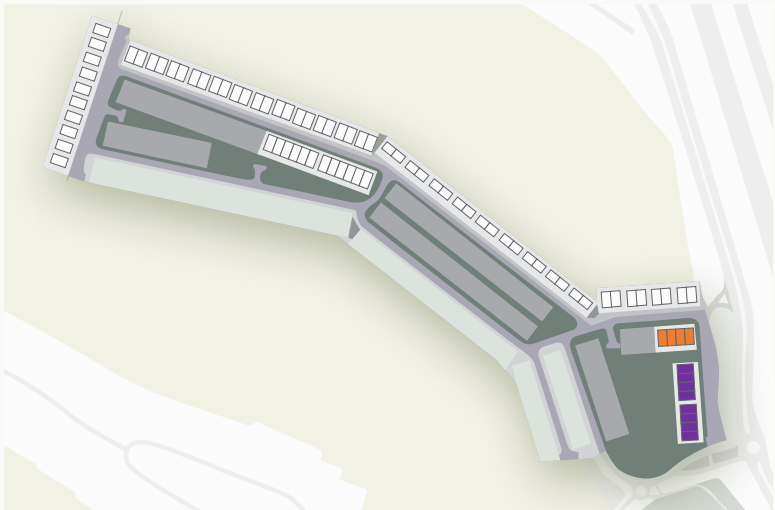

GROUND FLOOR PLAN



FIRST FLOOR PLAN

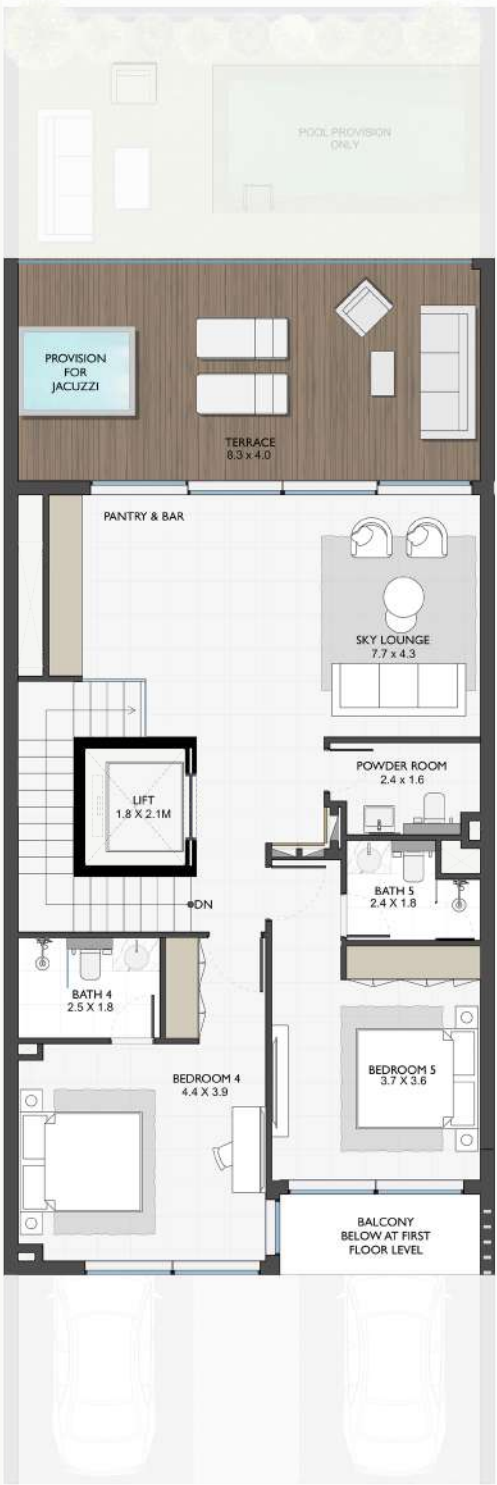

SECOND FLOOR PLAN

Disclaimer: 1. All dimensions are in metric, measured to wall finishes. 2. All materials, dimensions & drawings are approximate. 3. Information is subject to change without notice, at developer's absolute discretion. 4. Actual area may vary from the stated area. 5. Drawing are not to scale. 6. All images used are for illustrative purpose only and do not represent the actual size, features, specifications, fittings and furnishings. 7. The developer reserves the right to make revisions/ alterations, at its absolute discretion, without any liability whatsoever.