

UNIT PLANS

LIVE IN : PURPOSE

1 BED APARTMENTS

TYPE-1A

	SQUARE METER	SQUARE FEET
SUITE AREA	79.89	860
BALCONY AREA	6.50	70
TOTAL AREA	86.39	930



Disclaimer: (1) All materials, dimensions and drawings are approximate and for illustration purposes. (2) Information is subject to change without notice. (3) Actual suite area may vary from the stated area. (4) Suite & the balcony area may vary from floor to floor. (5) Drawings not to scale. (6) The developer reserves the right to make revisions/alterations without any liability whatsoever. (7) Apartments are sold as unfurnished apartments, without furniture, furnishings, etc.

2 BED APARTMENTS

TYPE-2A

	SQUARE METER	SQUARE FEET
SUITE AREA	128.94	1388
BALCONY AREA	6.96	75
TOTAL AREA	135.90	1463



Disclaimer: (1) All materials, dimensions and drawings are approximate and for illustration purposes. (2) Information is subject to change without notice. (3) Actual suite area may vary from the stated area. (4) Suite & the balcony area may vary from floor to floor. (5) Drawings not to scale. (6) The developer reserves the right to make revisions/alterations without any liability whatsoever. (7) Apartments are sold as unfurnished apartments, without furniture, furnishings, etc.

2 BED APARTMENTS

TYPE-2B

	SQUARE METER	SQUARE FEET
SUITE AREA	124.58	1341
BALCONY AREA	8.17	88
TOTAL AREA	132.75	1429



Disclaimer: (1) All materials, dimensions and drawings are approximate and for illustration purposes. (2) Information is subject to change without notice. (3) Actual suite area may vary from the stated area. (4) Suite & the balcony area may vary from floor to floor. (5) Drawings not to scale. (6) The developer reserves the right to make revisions/alterations without any liability whatsoever. (7) Apartments are sold as unfurnished apartments, without furniture, furnishings, etc.

2 BED APARTMENTS

TYPE-2C

	SQUARE METER	SQUARE FEET
SUITE AREA	160.72	1730
BALCONY AREA	50.44	543
TOTAL AREA	211.16	2273




Disclaimer: (1) All materials, dimensions and drawings are approximate and for illustration purposes. (2) Information is subject to change without notice. (3) Actual suite area may vary from the stated area. (4) Suite & the balcony area may vary from floor to floor. (5) Drawings not to scale. (6) The developer reserves the right to make revisions/alterations without any liability whatsoever. (7) Apartments are sold as unfurnished apartments, without furniture, furnishings, etc.

2 BED APARTMENTS

TYPE-2D

	SQUARE METER	SQUARE FEET
SUITE AREA	110.27	1187
BALCONY AREA	86.95	936
TOTAL AREA	197.22	2123

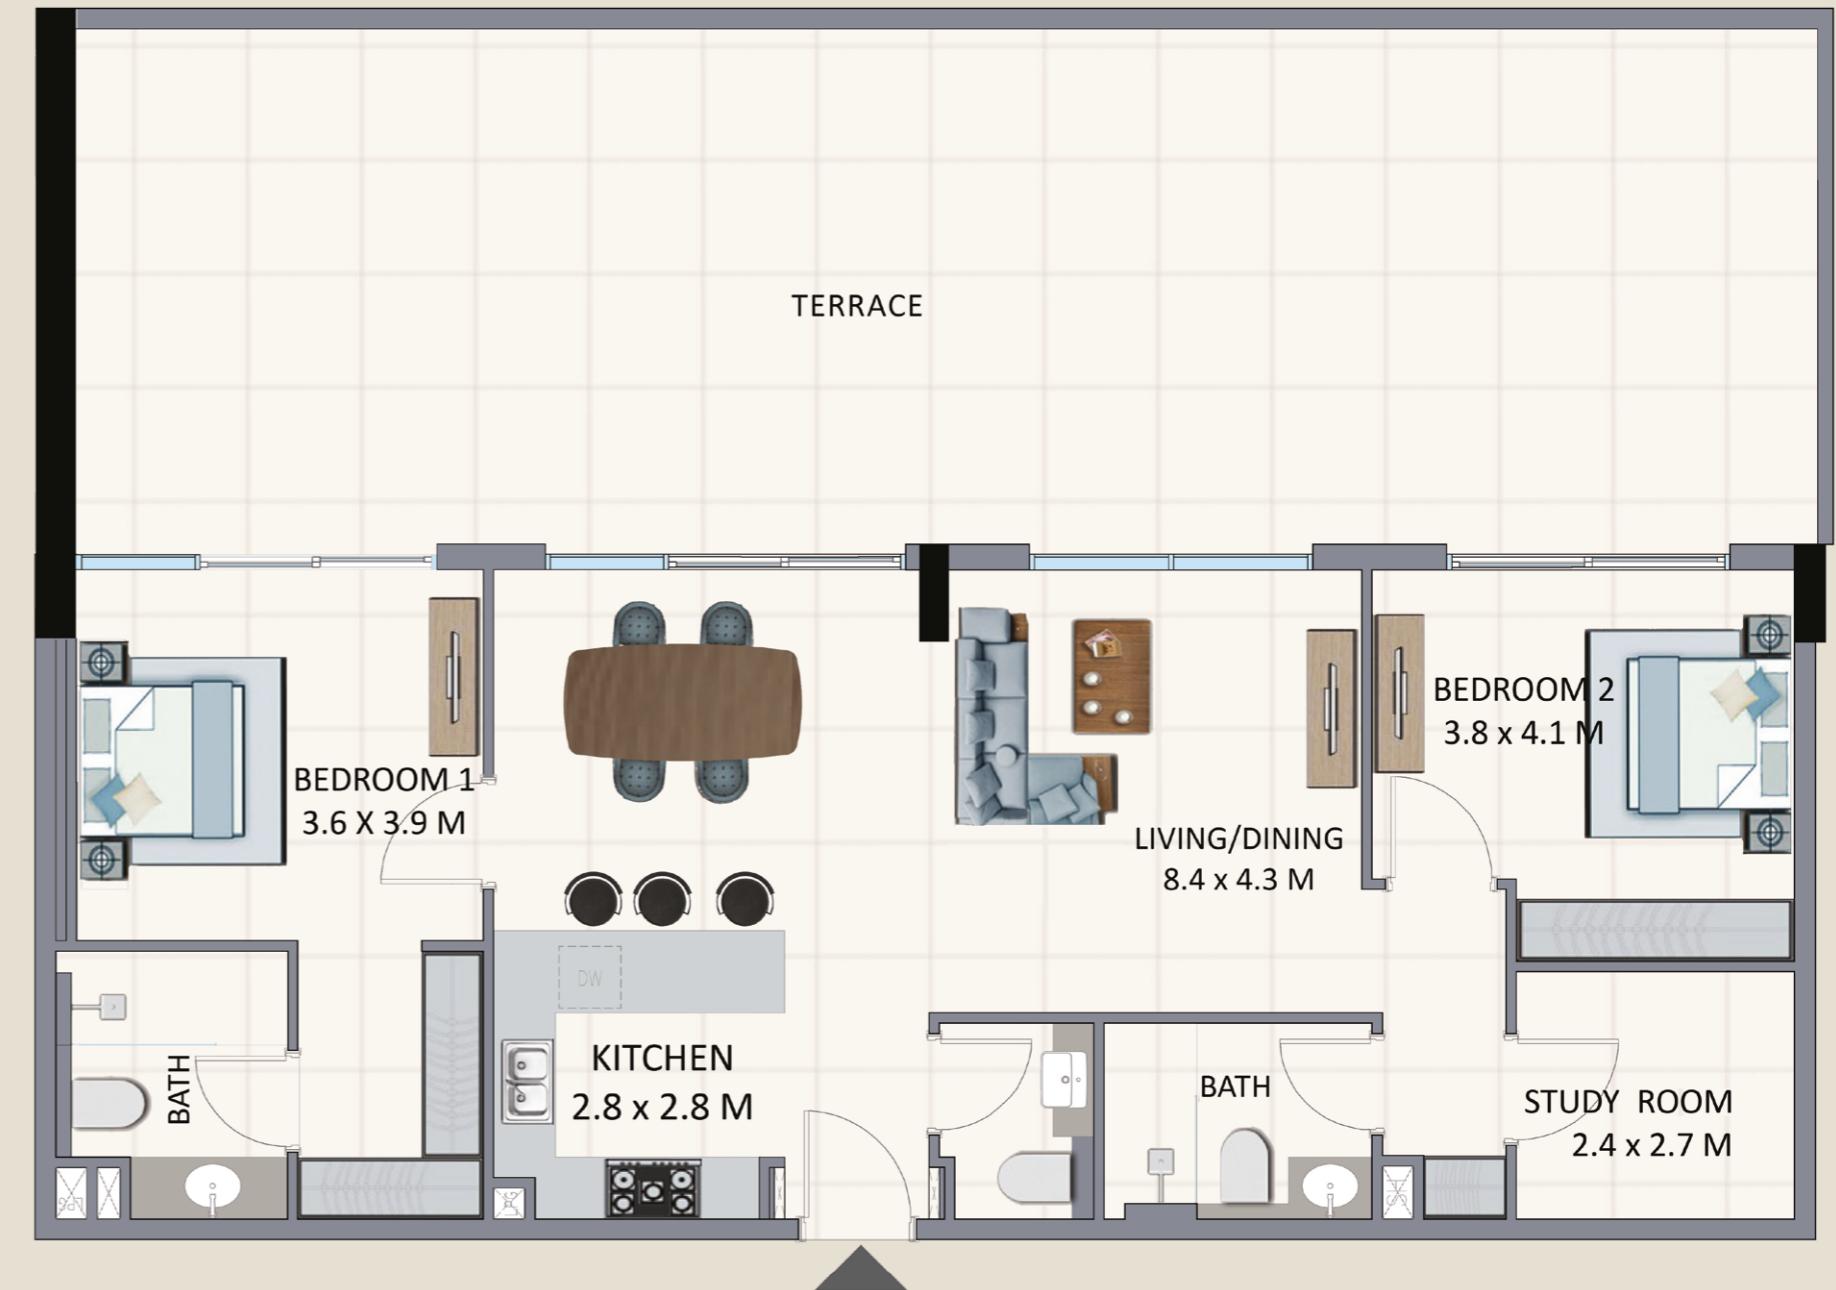

Disclaimer: (1) All materials, dimensions and drawings are approximate and for illustration purposes. (2) Information is subject to change without notice. (3) Actual suite area may vary from the stated area. (4) Suite & the balcony area may vary from floor to floor. (5) Drawings not to scale. (6) The developer reserves the right to make revisions/alterations without any liability whatsoever. (7) Apartments are sold as unfurnished apartments, without furniture, furnishings, etc.


2 BED APARTMENTS

TYPE-2E

	SQUARE METER	SQUARE FEET
SUITE AREA	104.51	1125
BALCONY AREA	100.14	1078
TOTAL AREA	204.65	2203



Disclaimer: (1) All materials, dimensions and drawings are approximate and for illustration purposes. (2) Information is subject to change without notice. (3) Actual suite area may vary from the stated area. (4) Suite & the balcony area may vary from floor to floor. (5) Drawings not to scale. (6) The developer reserves the right to make revisions/alterations without any liability whatsoever. (7) Apartments are sold as unfurnished apartments, without furniture, furnishings, etc.

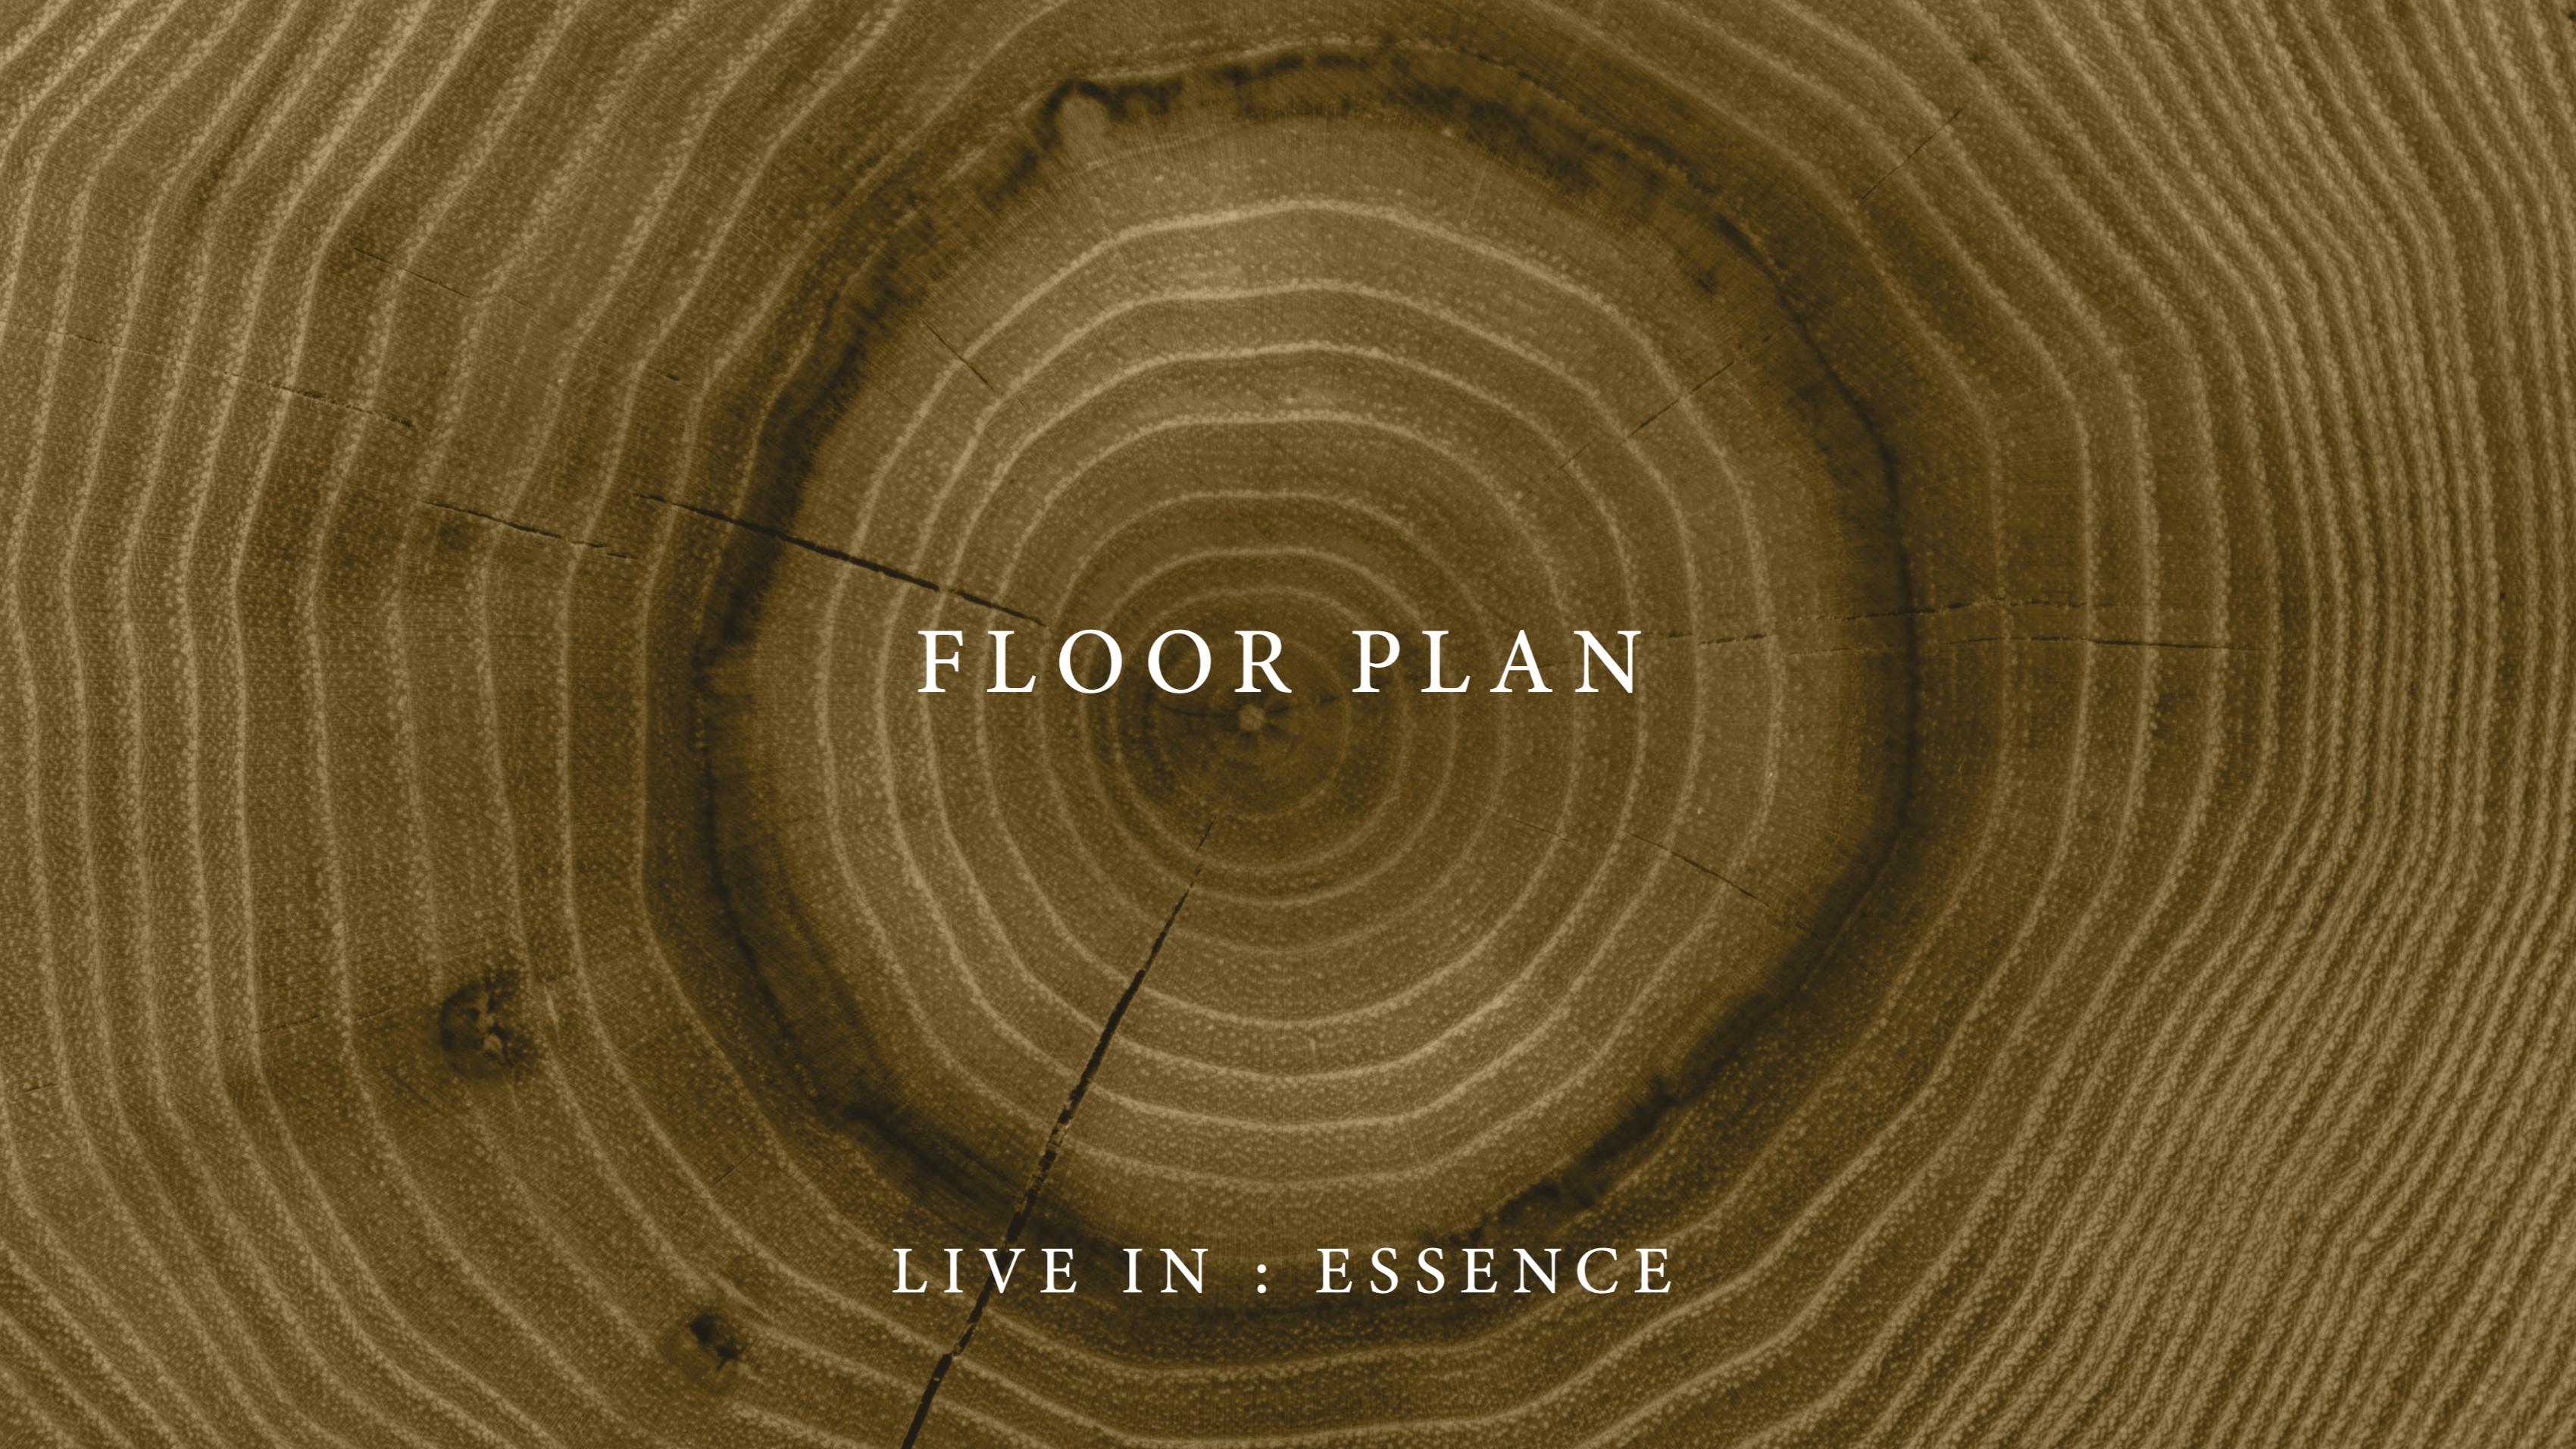

FLOOR PLAN

LIVE IN : ESSENCE

1ST FLOOR PLAN

NO.	TYPE	SUITE	BALCONY	TOTAL
01	1A	858	160	1,018
02	1A	858	70	928
03	1A	862	152	1,014
04	1A	860	70	930
05	1A	858	70	928
06	2B	1,341	88	1,429
07	2A	1,390	73	1,463
08	2A	1,389	71	1,459
09	1A	864	77	941
10	2A	1,388	152	1,540



Disclaimer: (1) All materials, dimensions and drawings are approximate and for illustration purposes. (2) Information is subject to change without notice. (3) Actual suite area may vary from the stated area. (4) Suite & the balcony area may vary from floor to floor. (5) Drawings not to scale. (6) The developer reserves the right to make revisions/alterations without any liability whatsoever. (7) Apartments are sold as unfurnished apartments, without furniture, furnishings, etc.

TYPICAL FLOOR PLAN (2ND-4TH FLOORS)

NO.	TYPE	SUITE	BALCONY	TOTAL
01	1A	858	70	928
02	1A	860	70	930
03	1A	862	70	933
04	1A	860	70	930
05	1A	858	70	928
06	2B	1,341	88	1,429
07	2A	1,390	73	1,463
08	1A	853	70	923
09	1A	856	70	926
10	2A	1,389	71	1,459
11	1A	864	77	941
12	2A	1,388	75	1,463



Disclaimer: (1) All materials, dimensions and drawings are approximate and for illustration purposes. (2) Information is subject to change without notice. (3) Actual suite area may vary from the stated area. (4) Suite & the balcony area may vary from floor to floor. (5) Drawings not to scale. (6) The developer reserves the right to make revisions/alterations without any liability whatsoever. (7) Apartments are sold as unfurnished apartments, without furniture, furnishings, etc.

5TH FLOOR PLAN

NO.	TYPE	SUITE	BALCONY	TOTAL
01	2C	1,624	425	2,049
02	1B	862	70	932
03	2D	1,192	720	1,911
04	2E	1,125	1,078	2,203
05	1A	853	70	923
06	2D	1,187	936	2,123
07	2A	1,289	138	1,426
08	2C	1,730	543	2,273



Disclaimer: (1) All materials, dimensions and drawings are approximate and for illustration purposes. (2) Information is subject to change without notice. (3) Actual suite area may vary from the stated area. (4) Suite & the balcony area may vary from floor to floor. (5) Drawings not to scale. (6) The developer reserves the right to make revisions/alterations without any liability whatsoever. (7) Apartments are sold as unfurnished apartments, without furniture, furnishings, etc.