



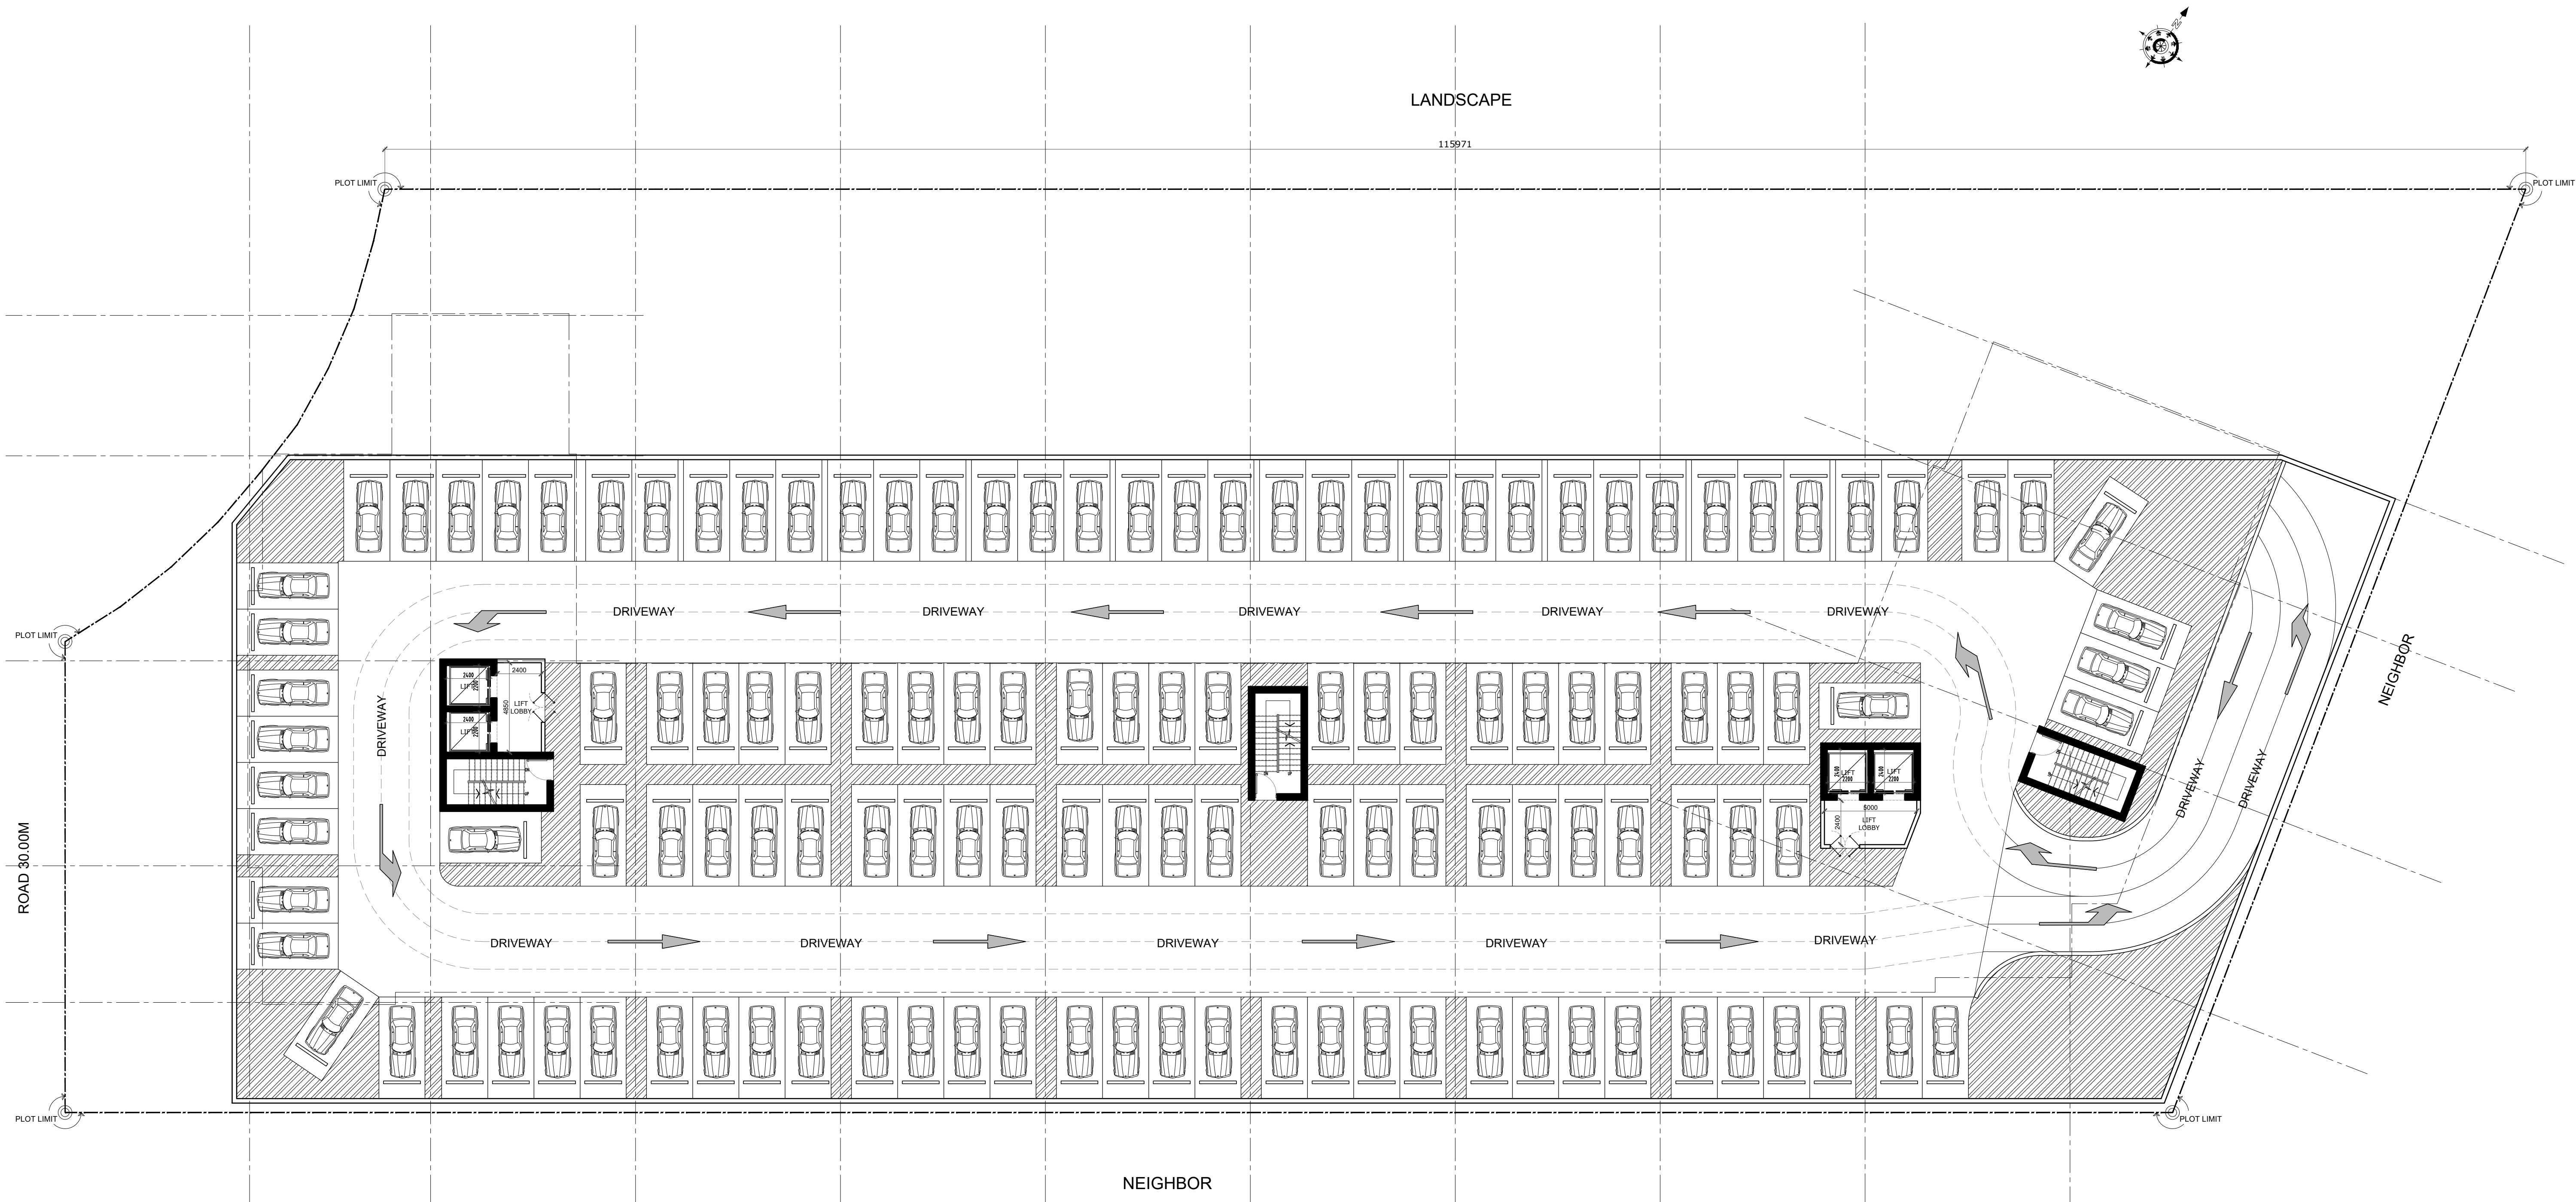

BASEMENT FLOOR PLAN 1
TOTAL NO.OF PARKING - 127 NO.S

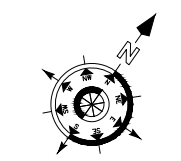


LANDSCAPE

115971




GROUND FLOOR PLAN 1
TOTAL NO.OF PARKING - 168 NO.S

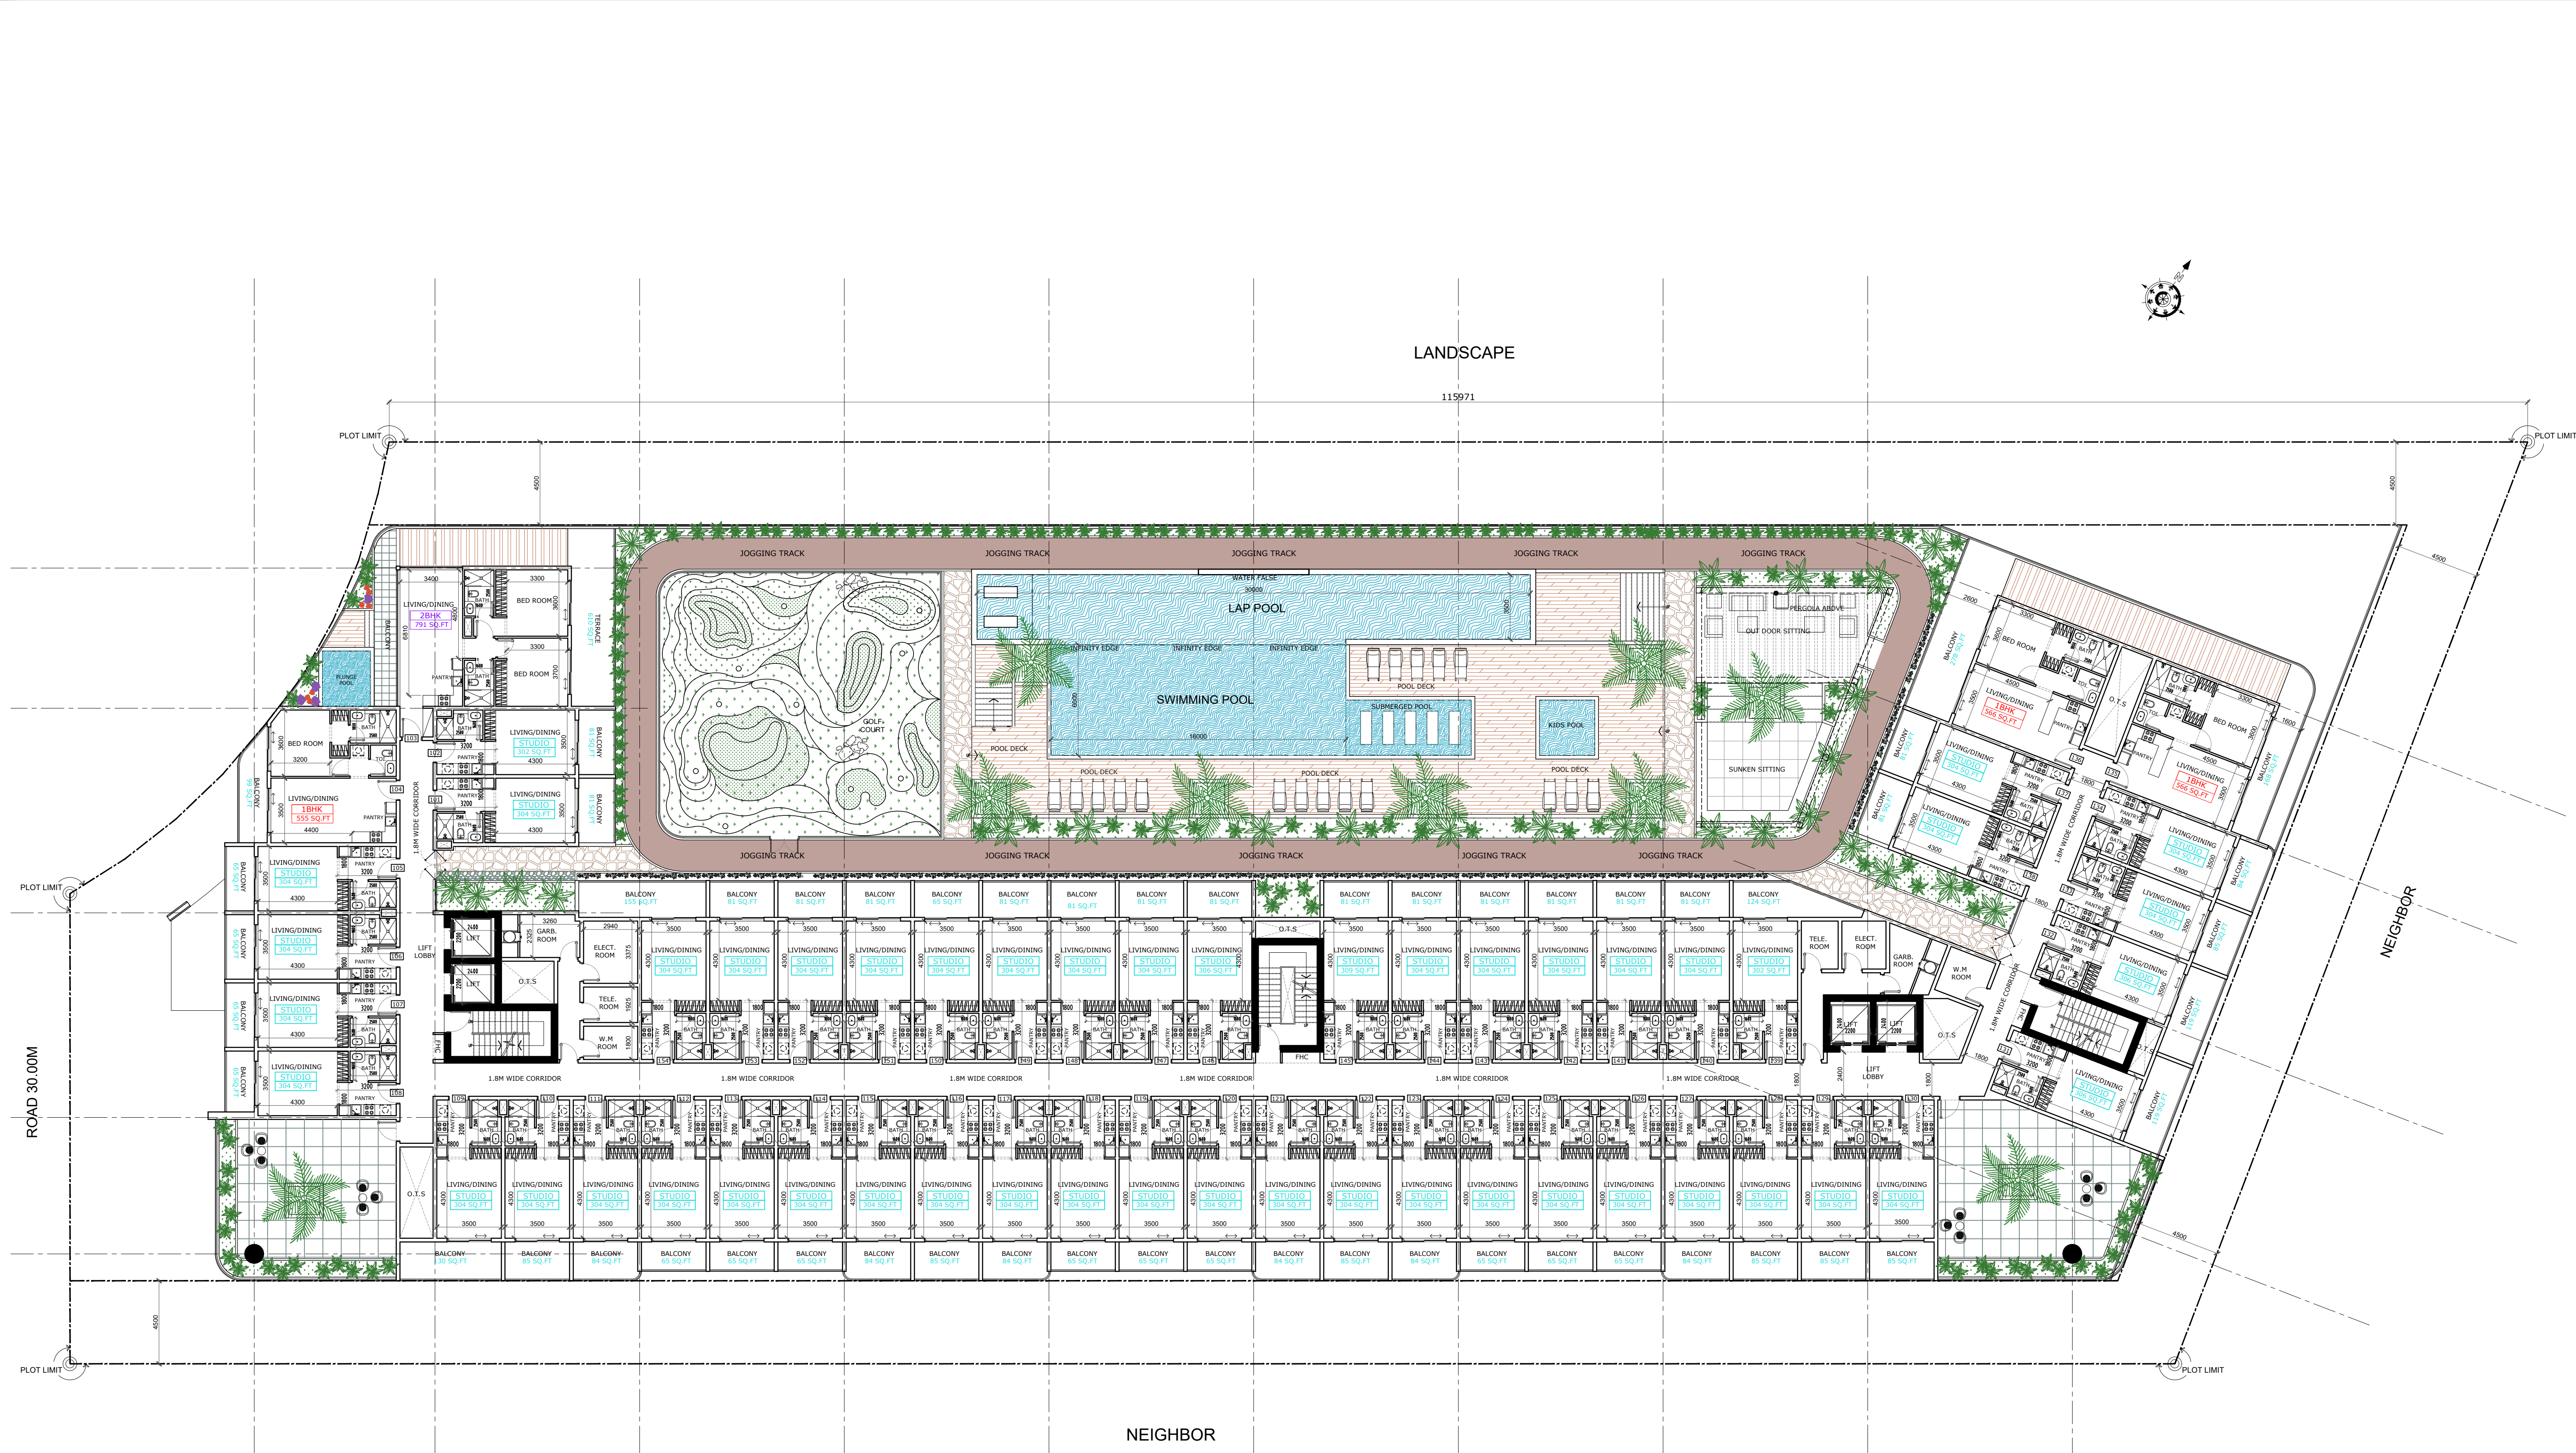


APARTMENT DETAILS

TYPE OF FLAT	NO. OF FLATS (FIRST FLOOR)
STUDIO	50 NOS.
1 BHK FLAT	03 NOS.
2 BHK FLAT	01 NOS.
TOTAL	54 NOS.

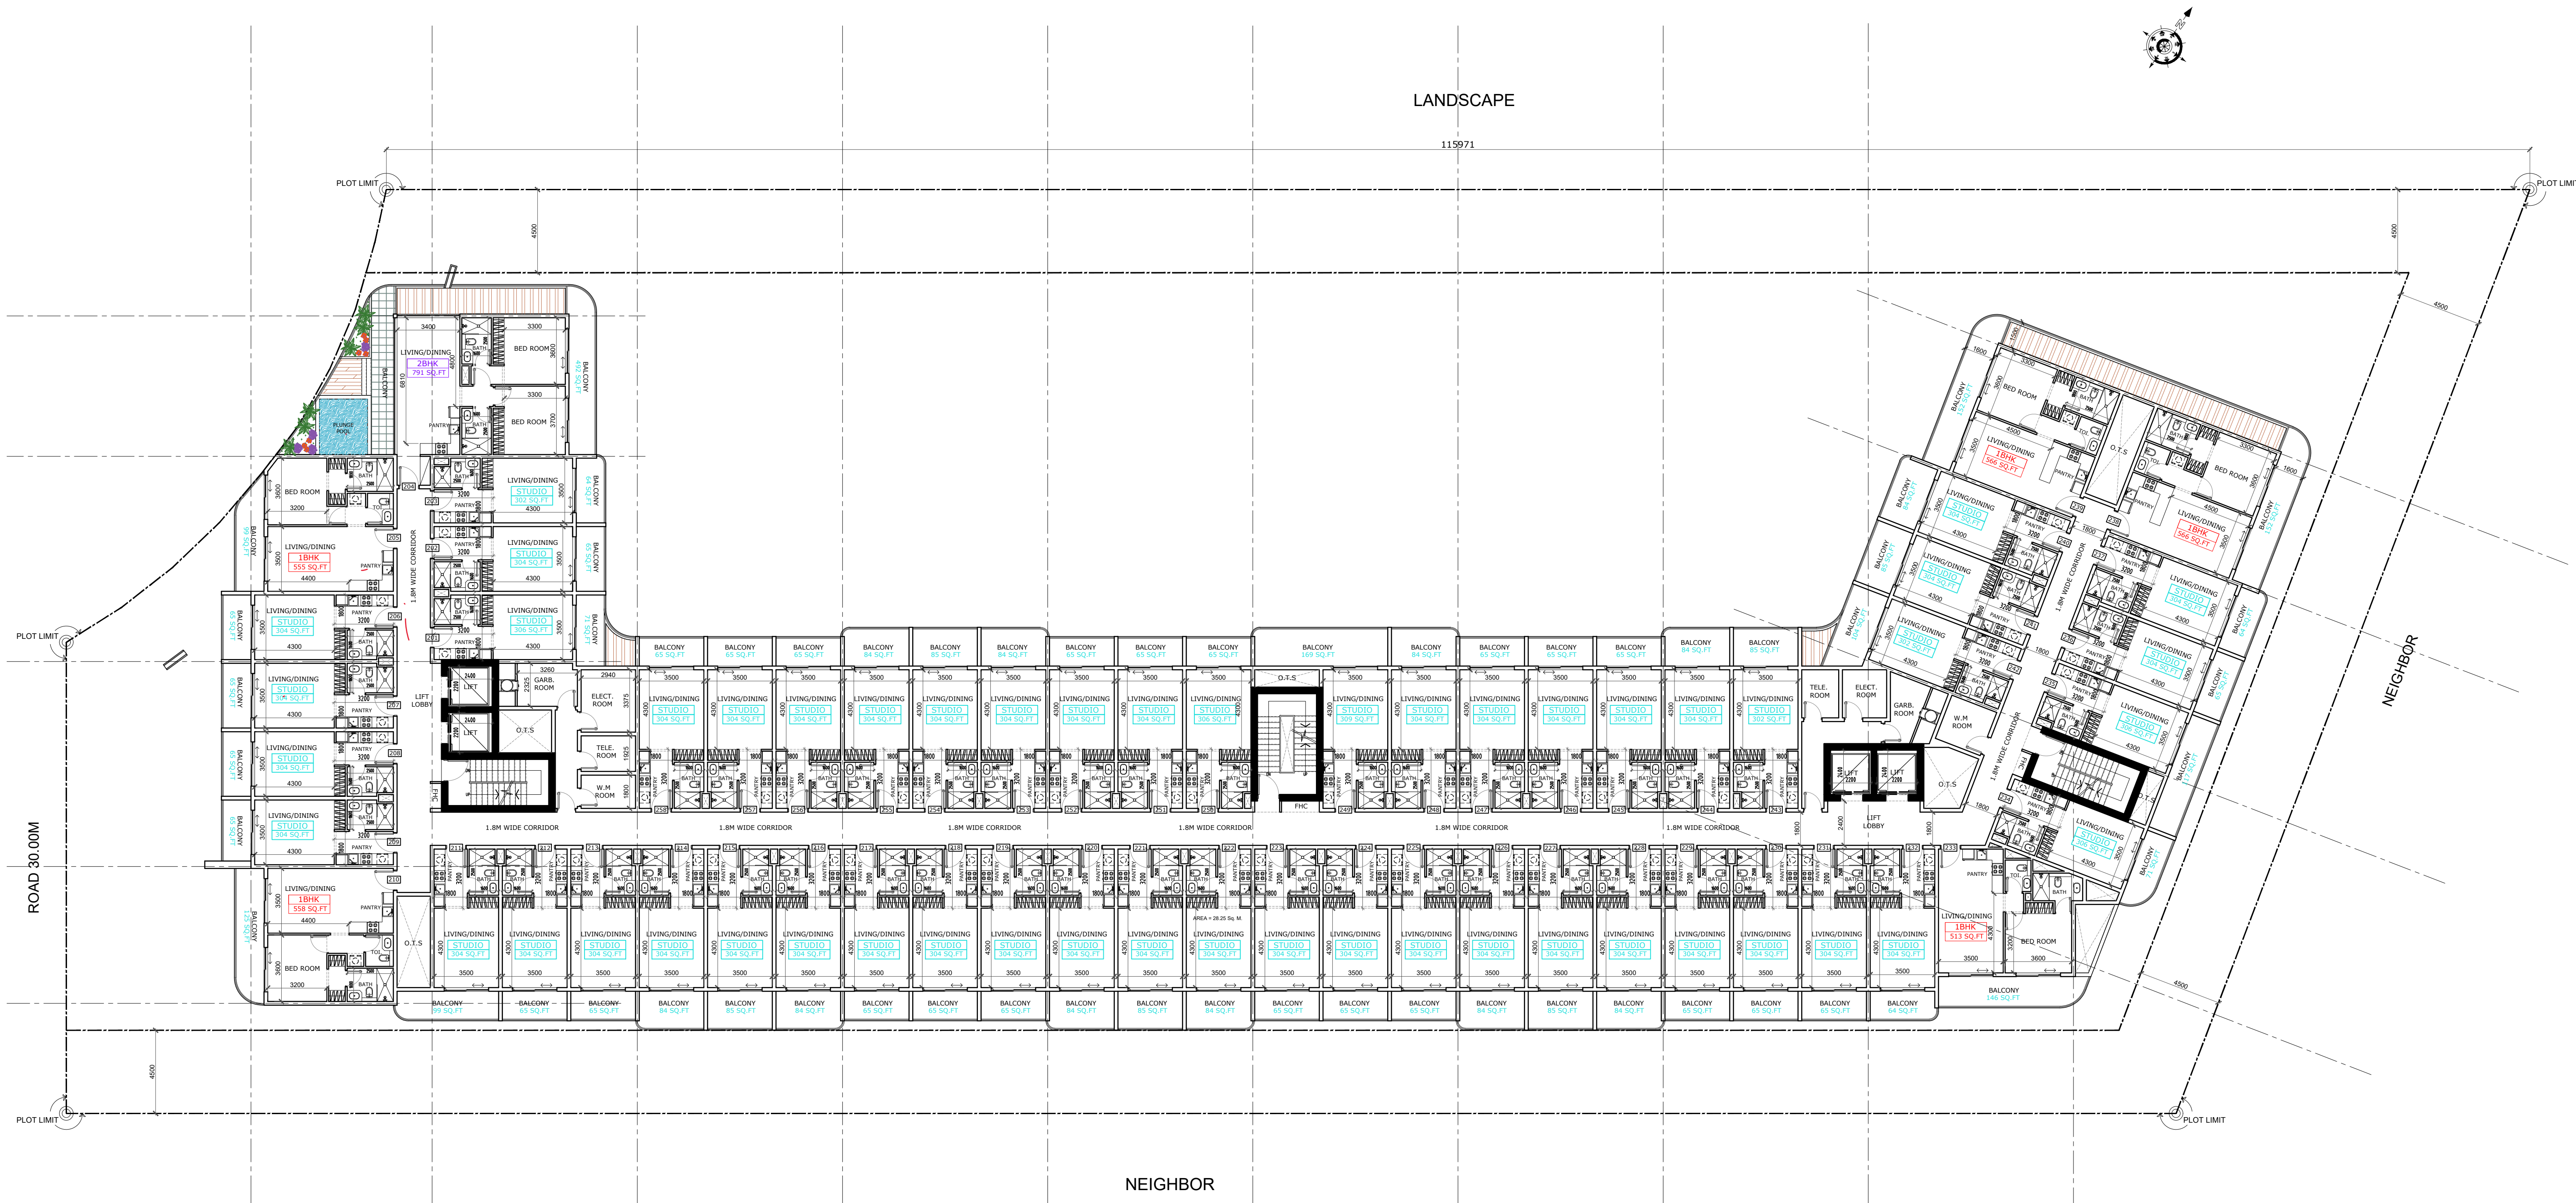


APARTMENT DETAILS

TYPE OF FLAT	NO. OF FLATS FIRST FLOOR)
STUDIO	52 NOS.
1 BHK FLAT	05 NOS.
2 BHK FLAT	01 NOS.
TOTAL	58 NOS.

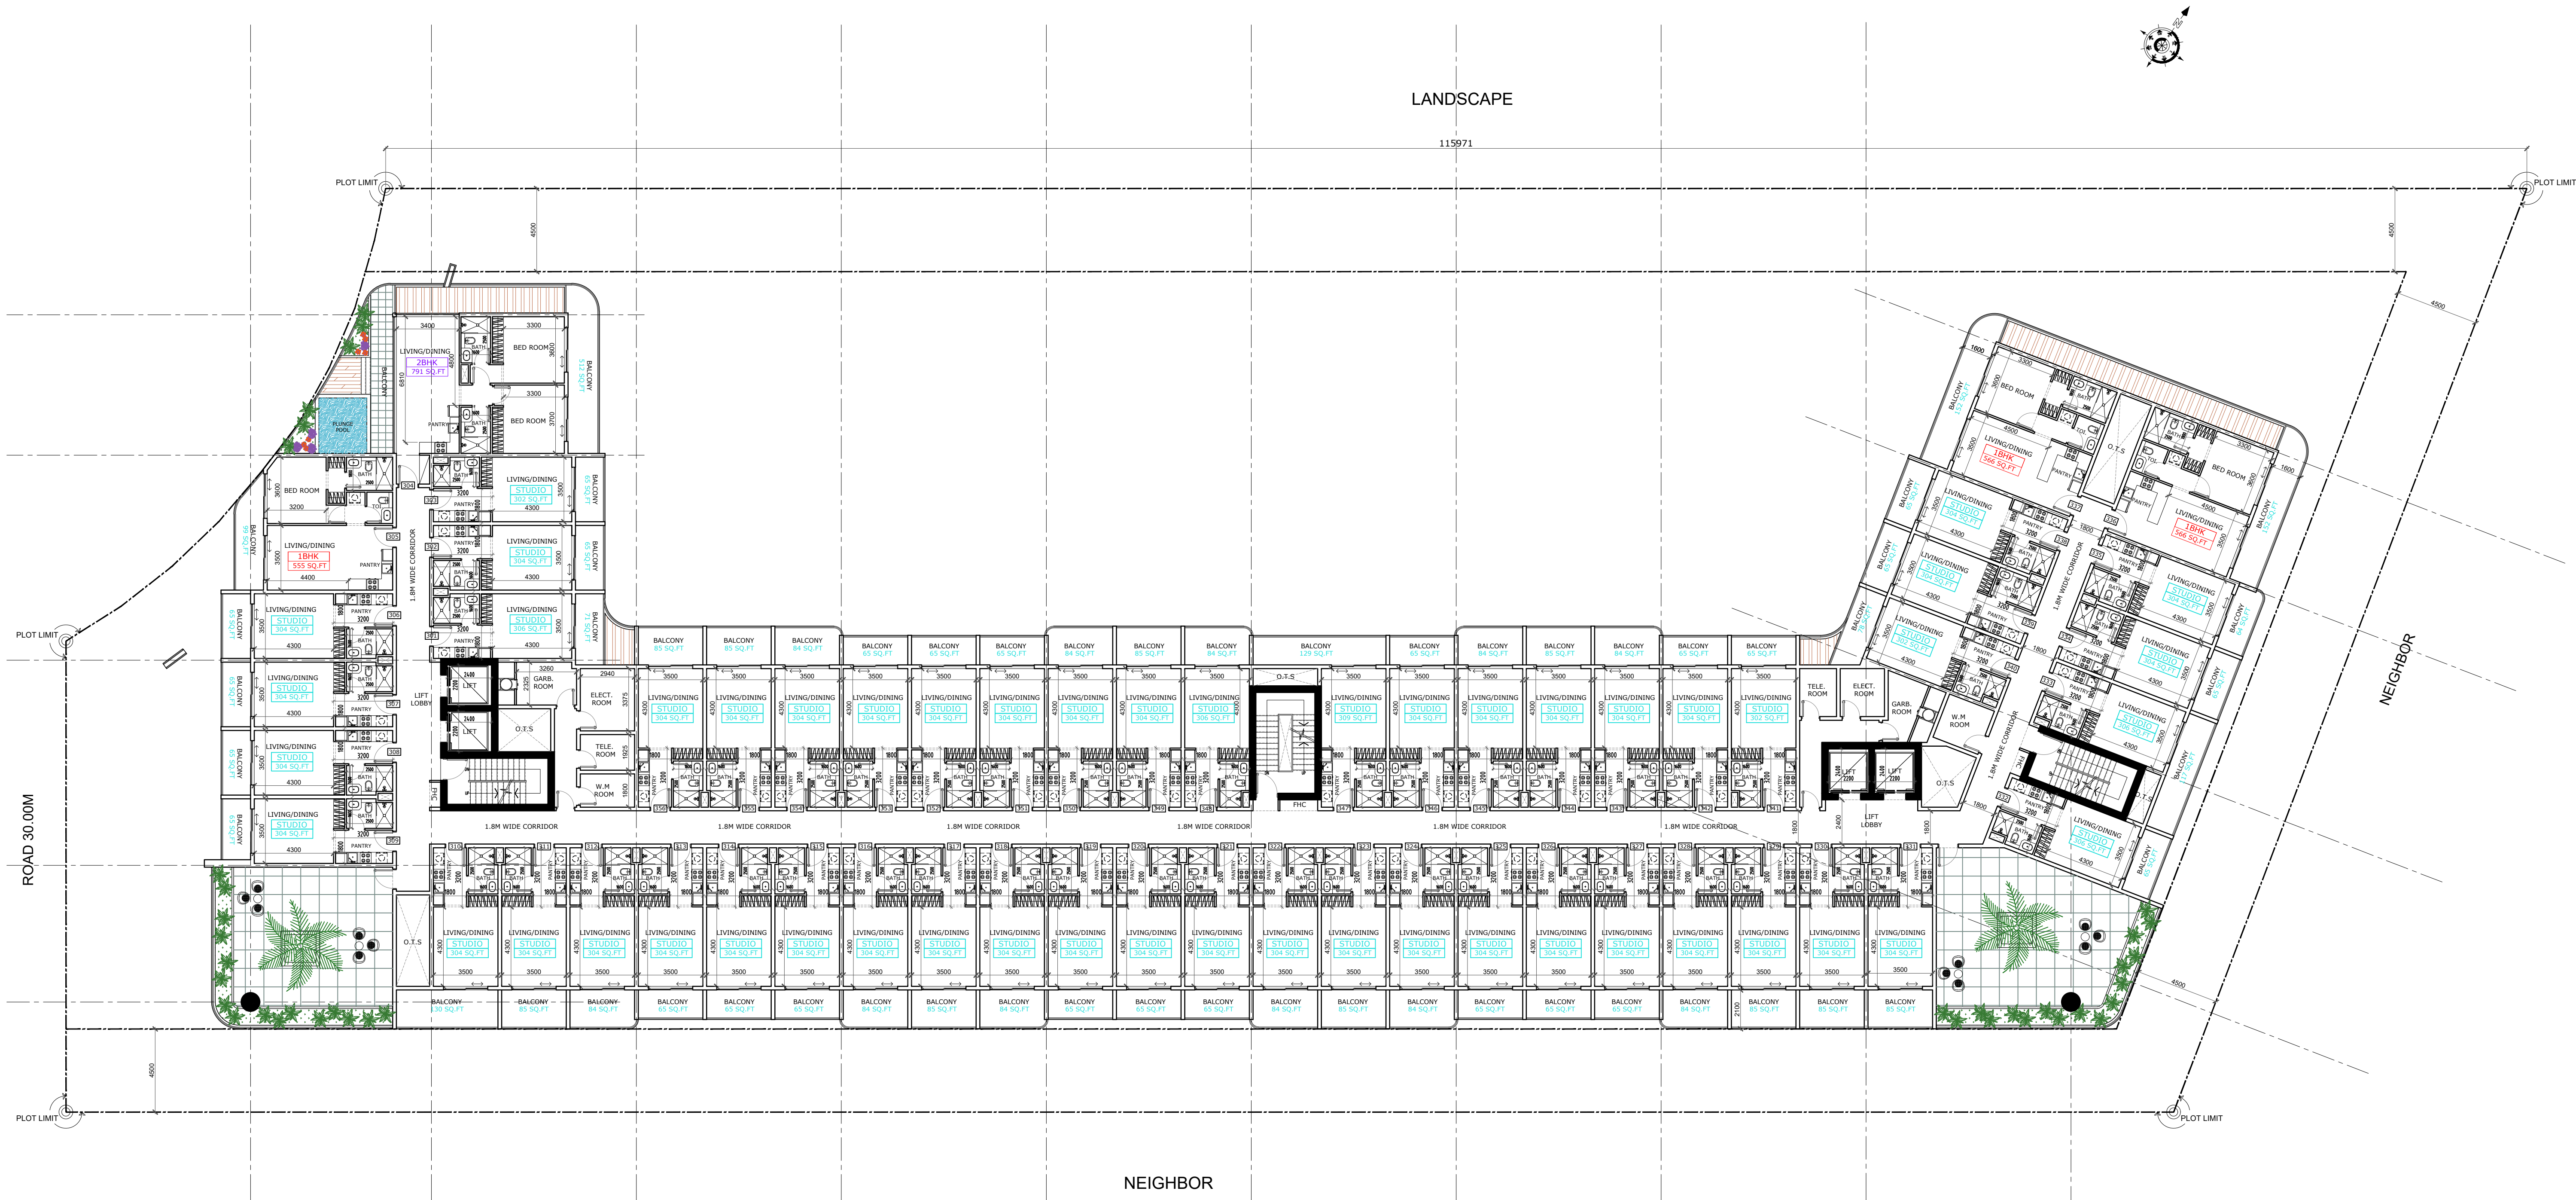


APARTMENT DETAILS	
TYPE OF FLAT	NO. OF FLATS (FIRST FLOOR)
STUDIO	52 NOS.
1 BHK FLAT	03 NOS.
2 BHK FLAT	01 NOS.
TOTAL	56 NOS.

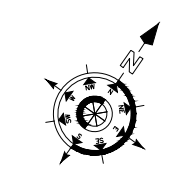

LANDSCAPE

115971

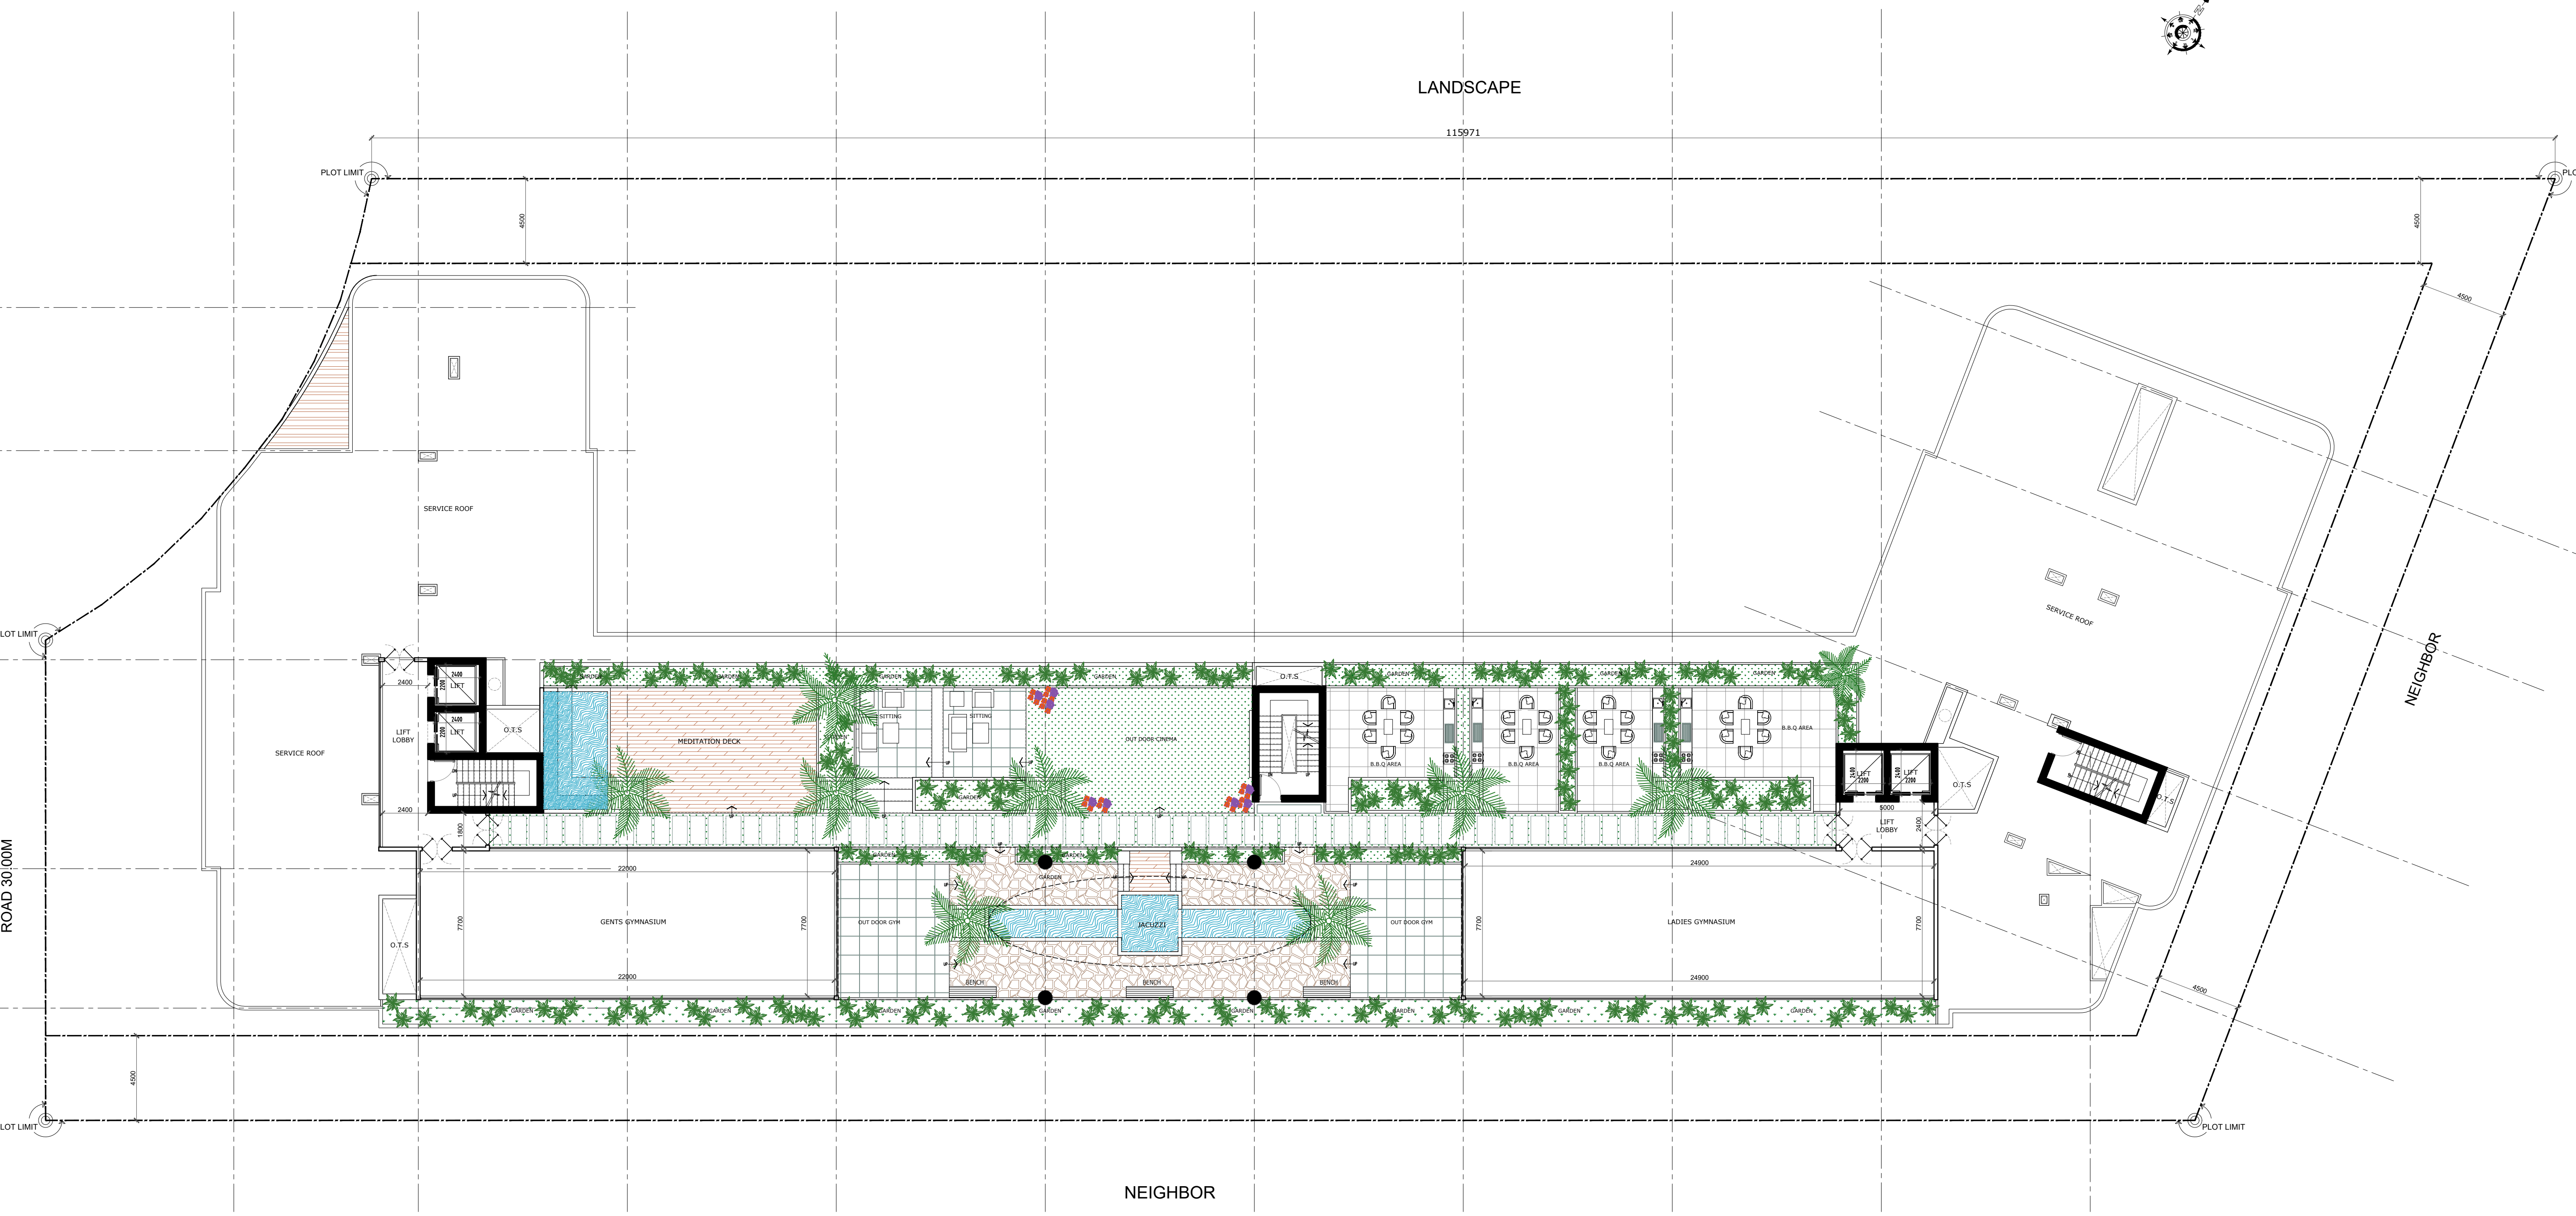

LOWER ROOF FLOOR PLAN