




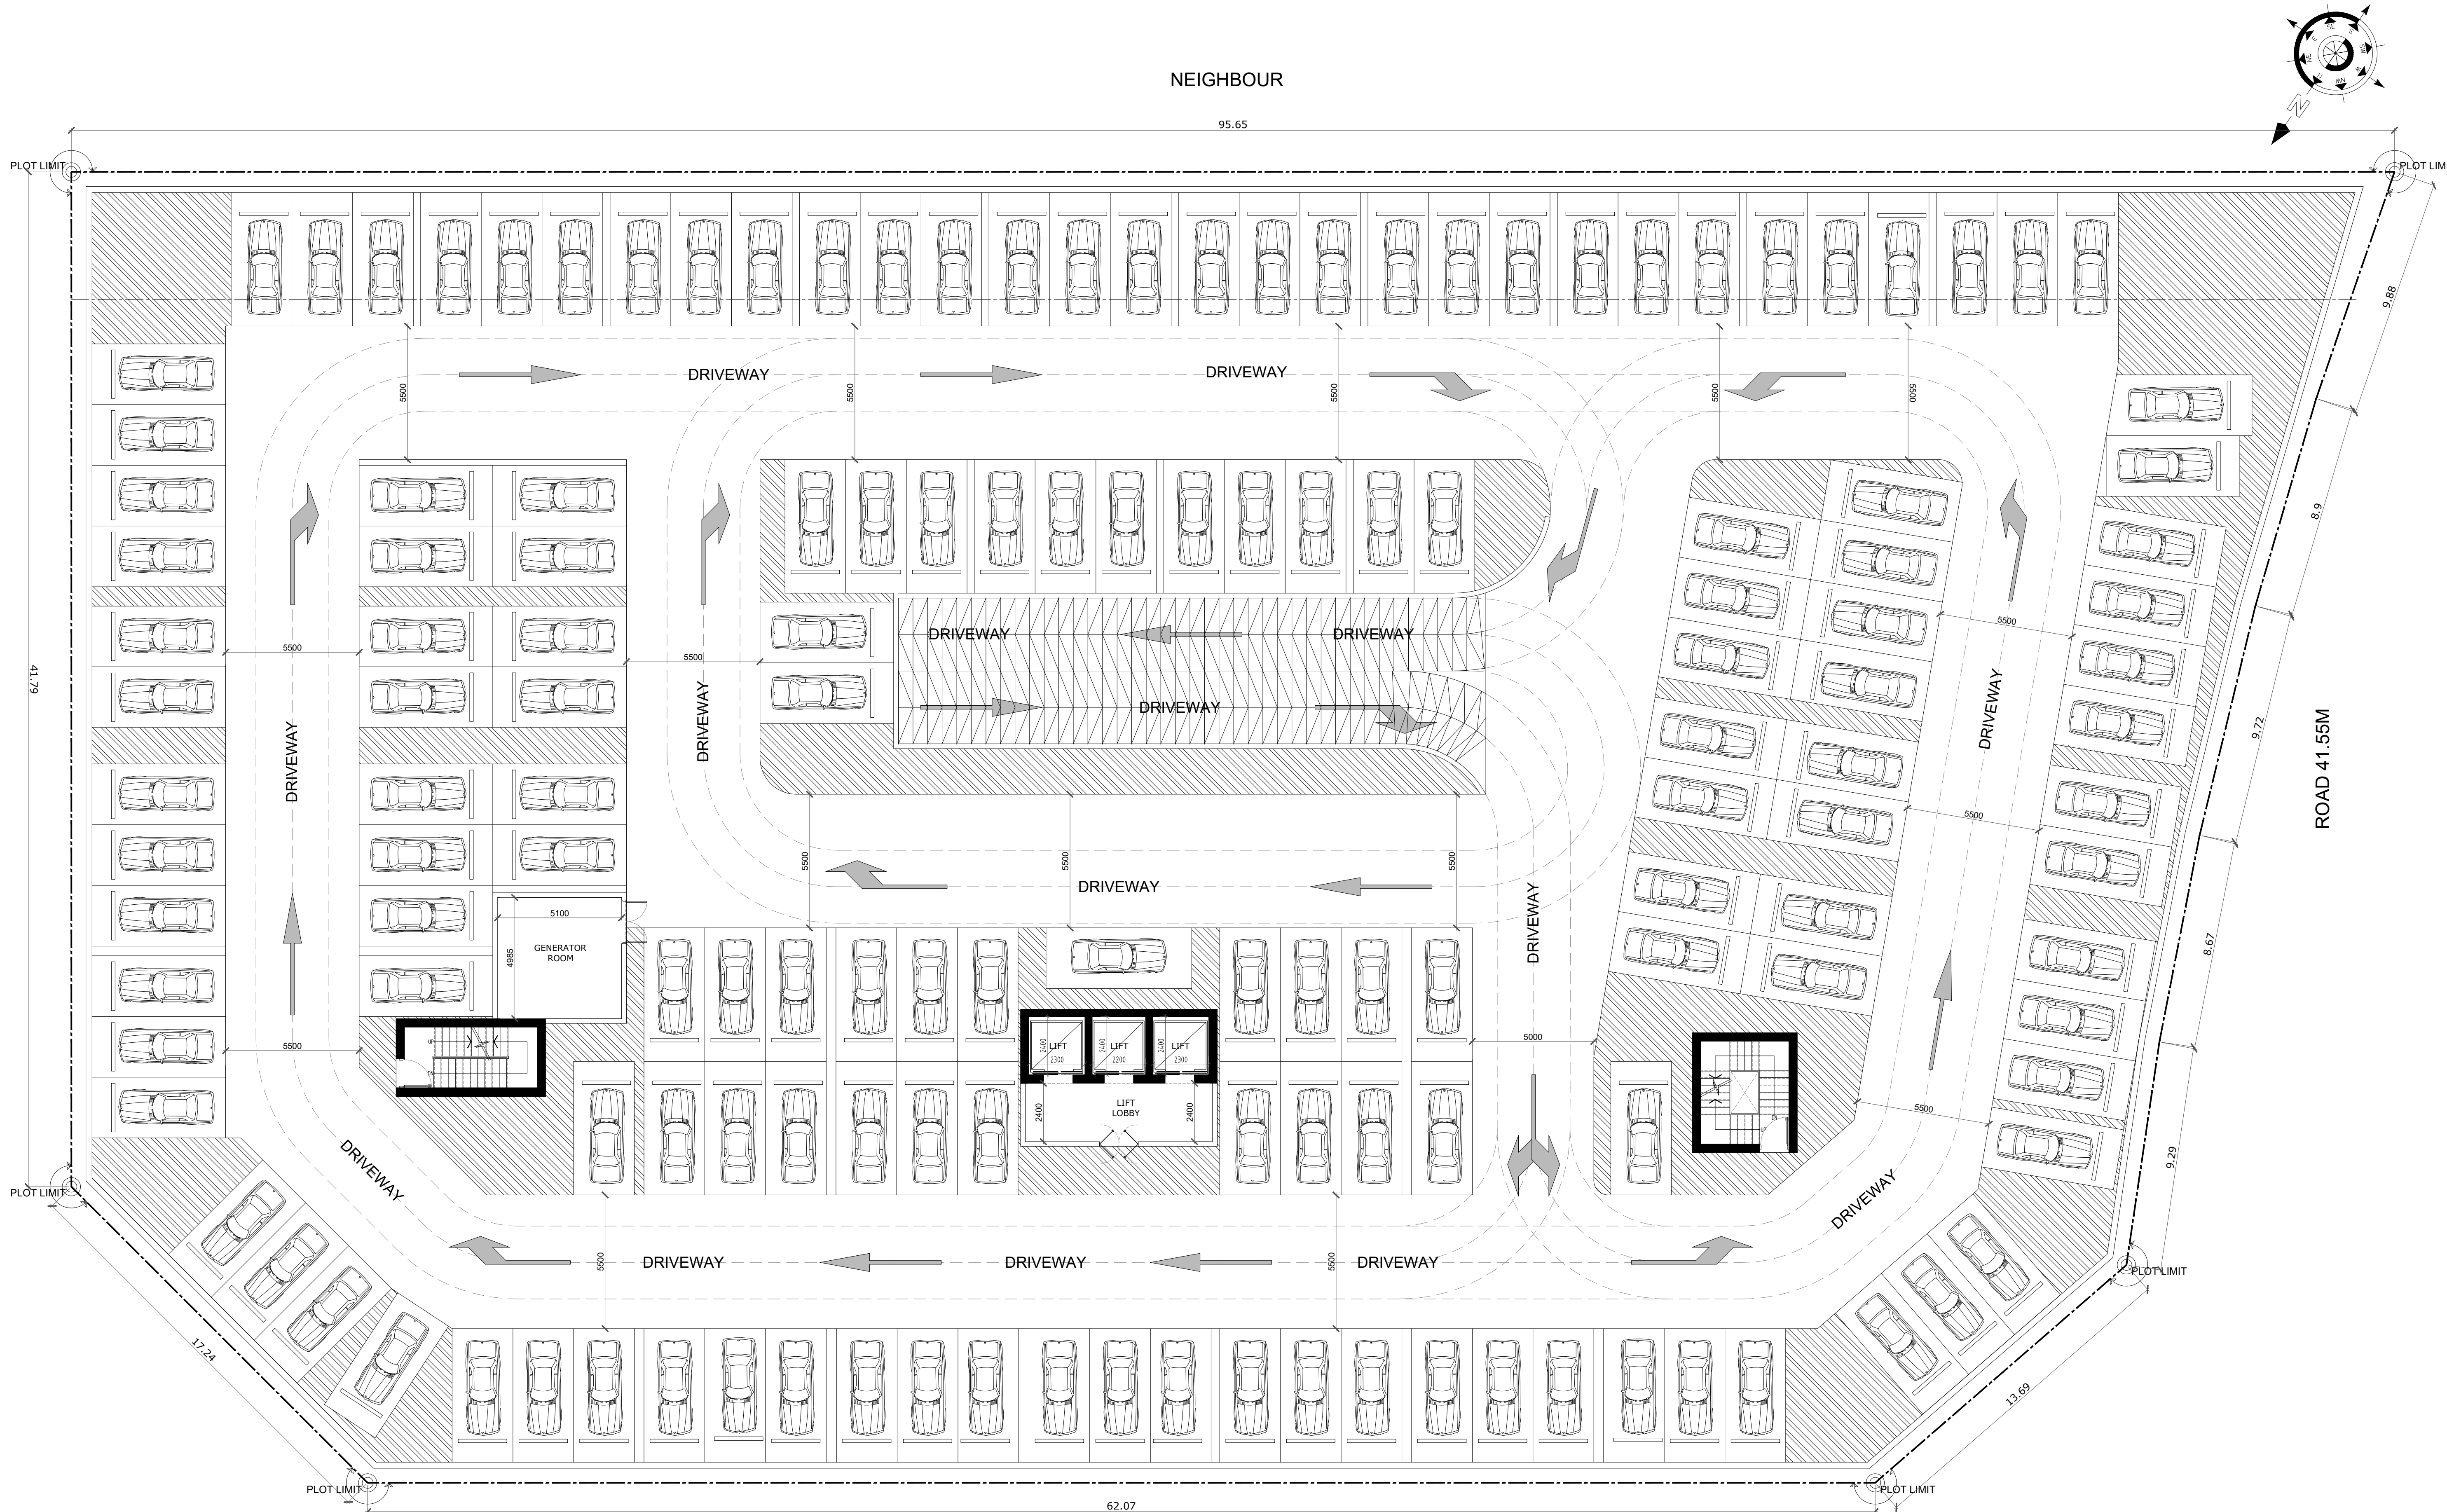


95.65

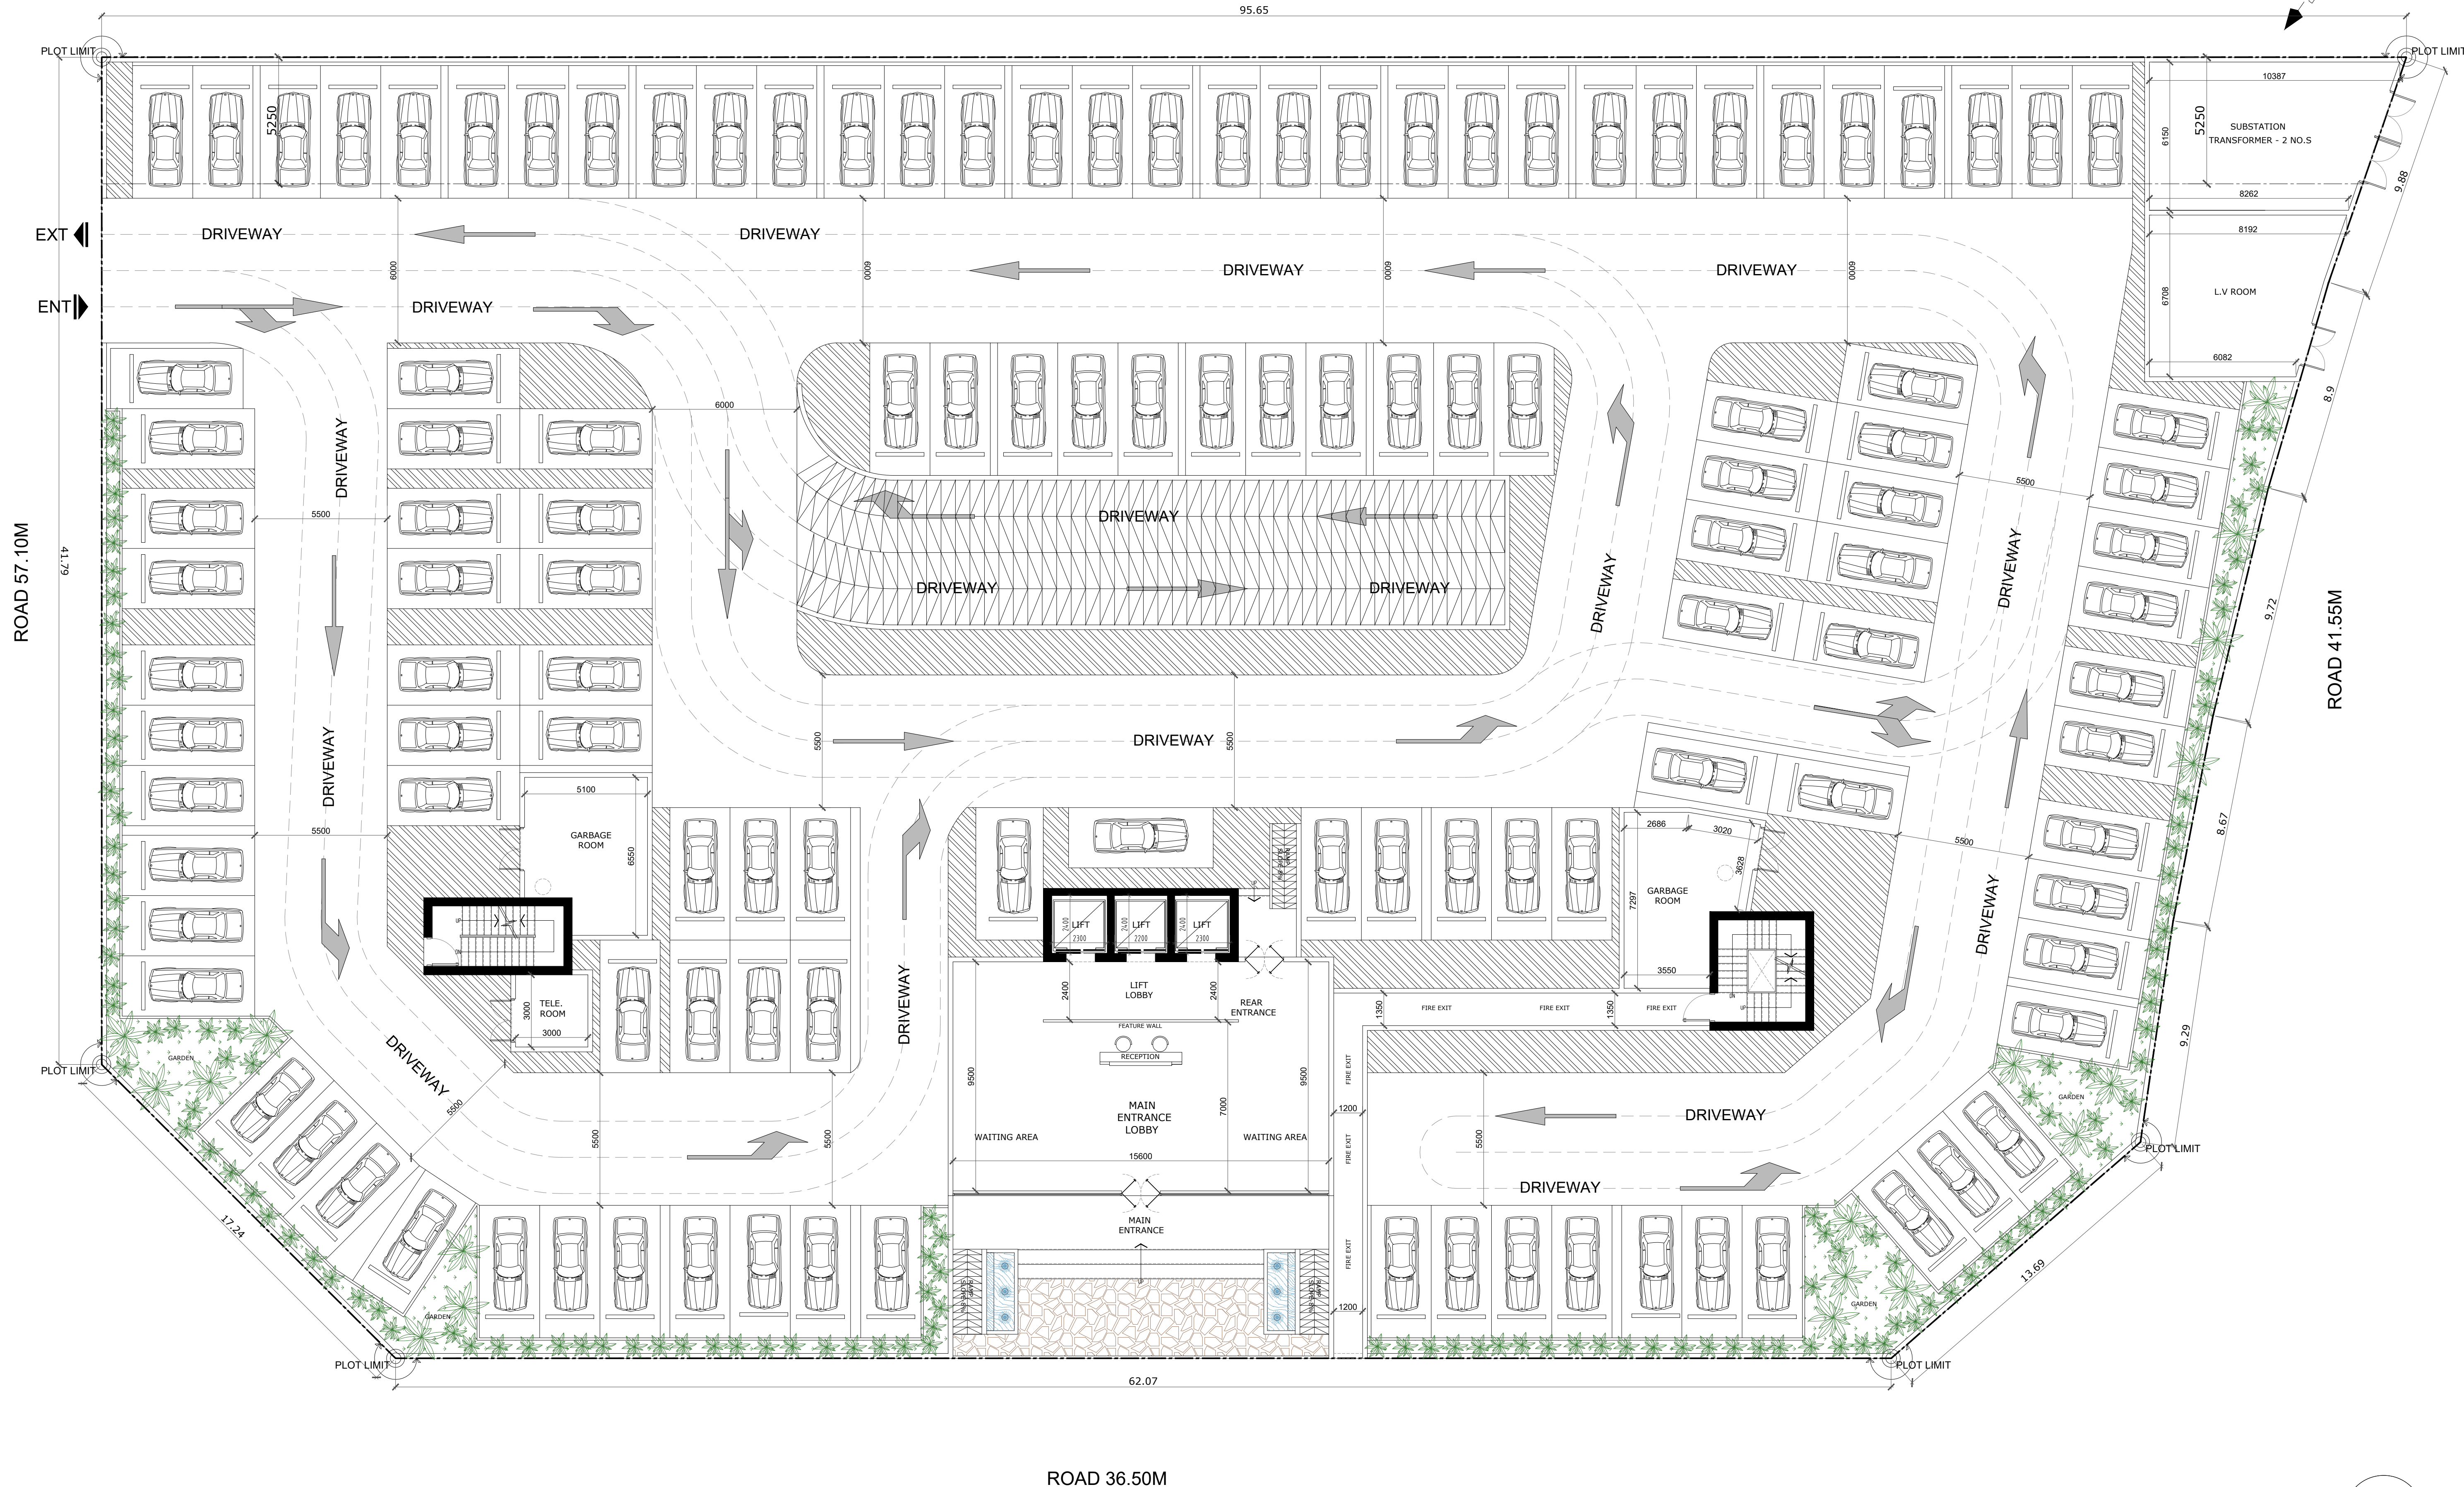

NEIGHBOUR

95.65

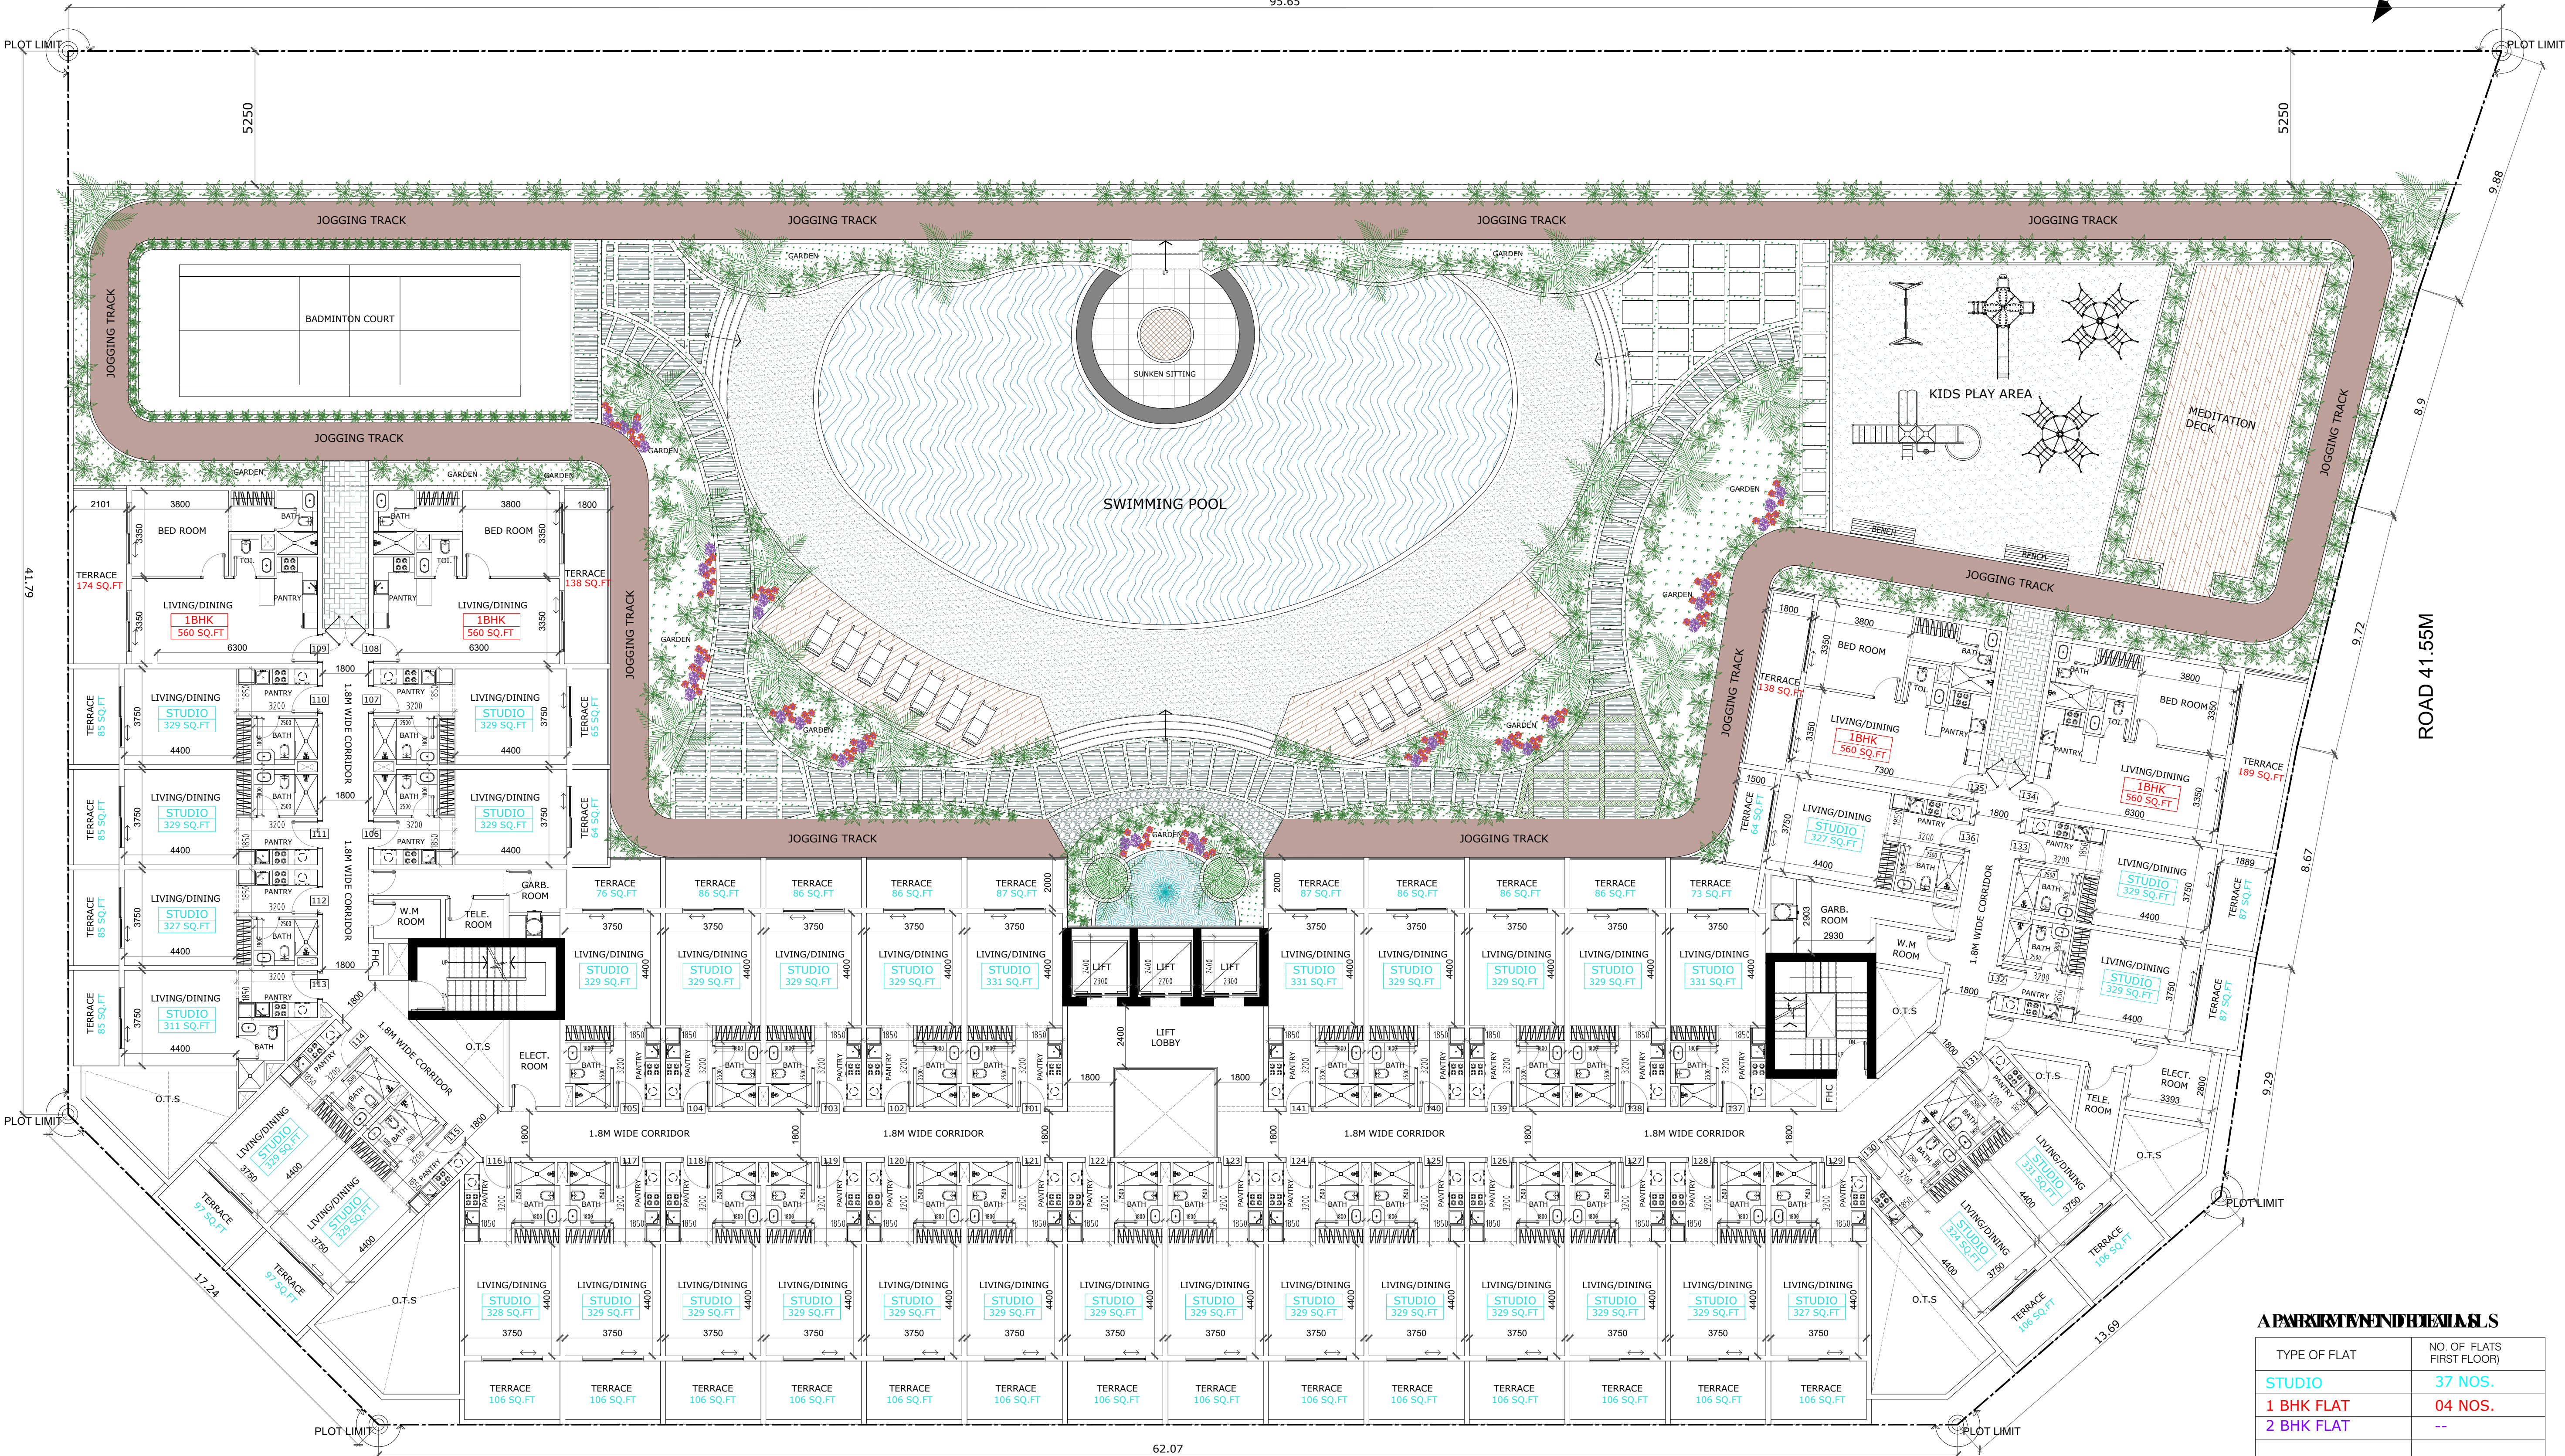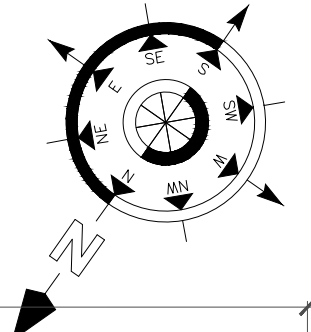


APARTMENT DETAILS

TYPE OF FLAT	NO. OF FLATS (FIRST FLOOR)
STUDIO	37 NOS.
1 BHK FLAT	04 NOS.
2 BHK FLAT	--
TOTAL	41 NOS.

ROAD 36.50M

FIRST FLOOR PLAN

1

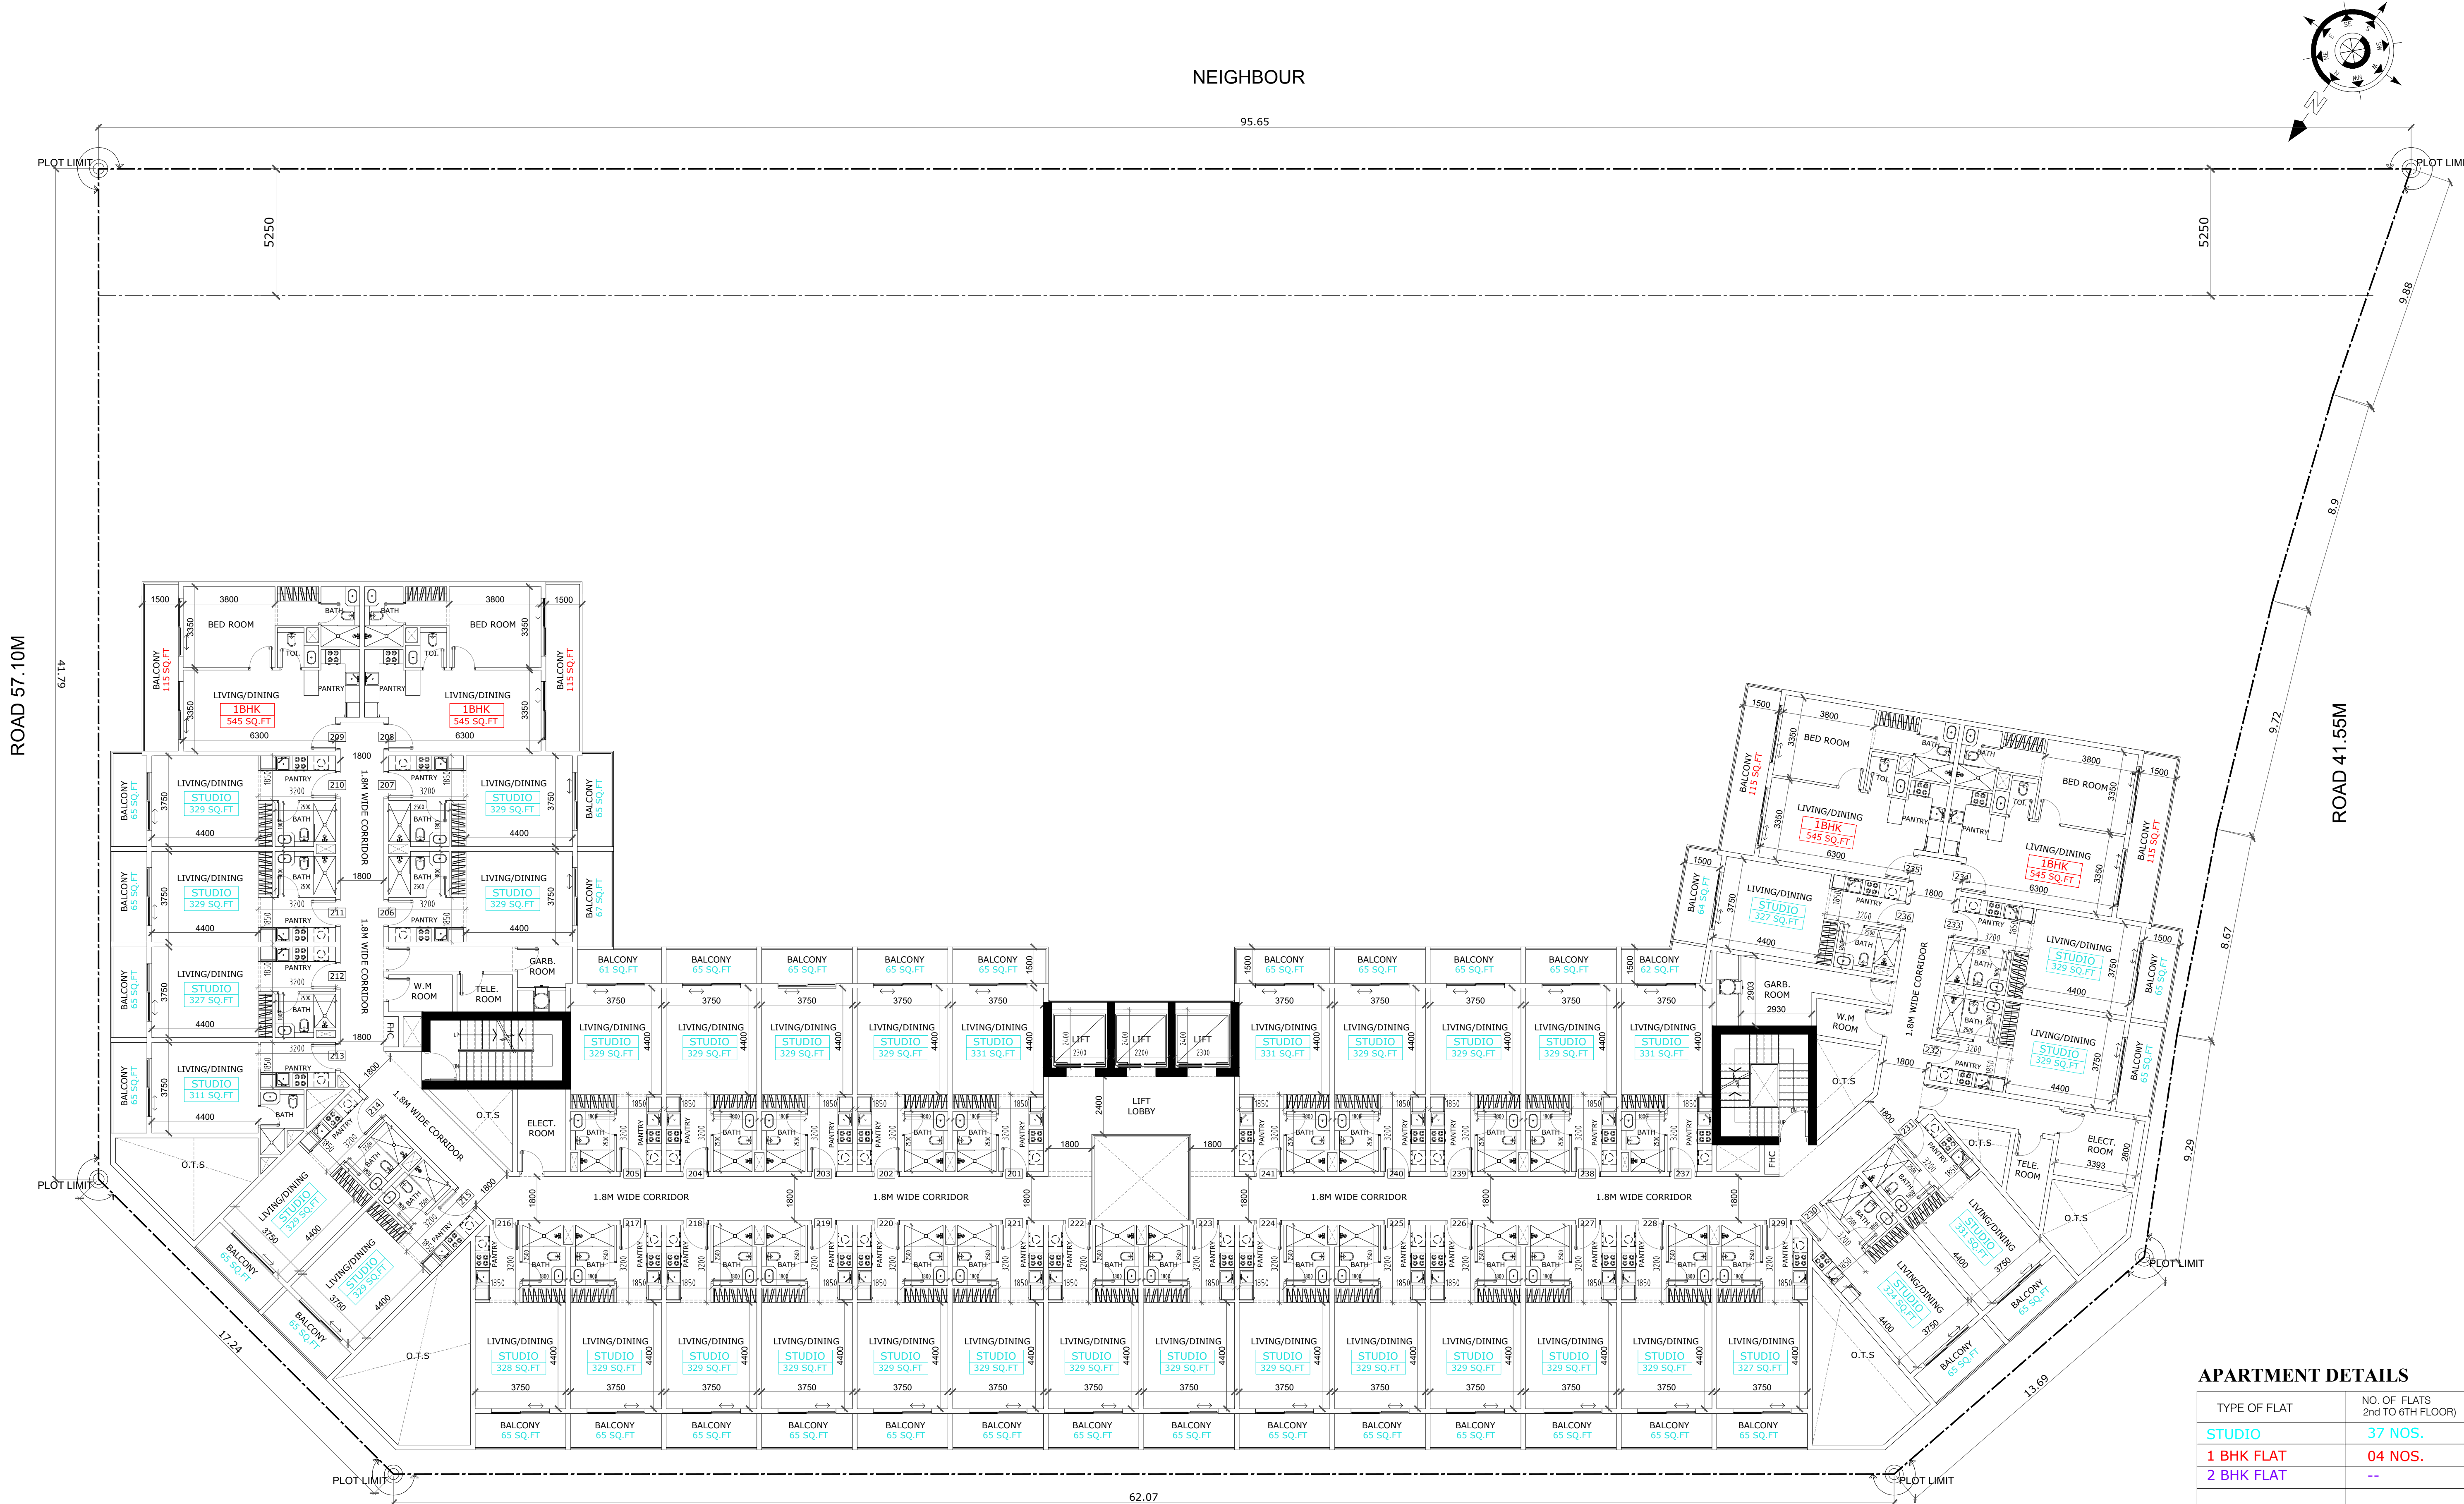

NEIGHBOUR

95.65

5250

5250

PLOT LIMIT

9.88

ROAD 41.56M

8.9

9.72

8.67

9.29

PLOT LIMIT

2ND TO 6TH FLOOR PLAN

1

APARTMENT DETAILS

TYPE OF FLAT	NO. OF FLATS (2nd TO 6TH FLOOR)
STUDIO	37 NOS.
1 BHK FLAT	04 NOS.
2 BHK FLAT	--
TOTAL	41 NOS.

ROAD 36.50M

62.07

ROAD 57.10M


41.79

PLOT LIMIT

PLOT LIMIT

PLOT LIMIT

PLOT LIMIT

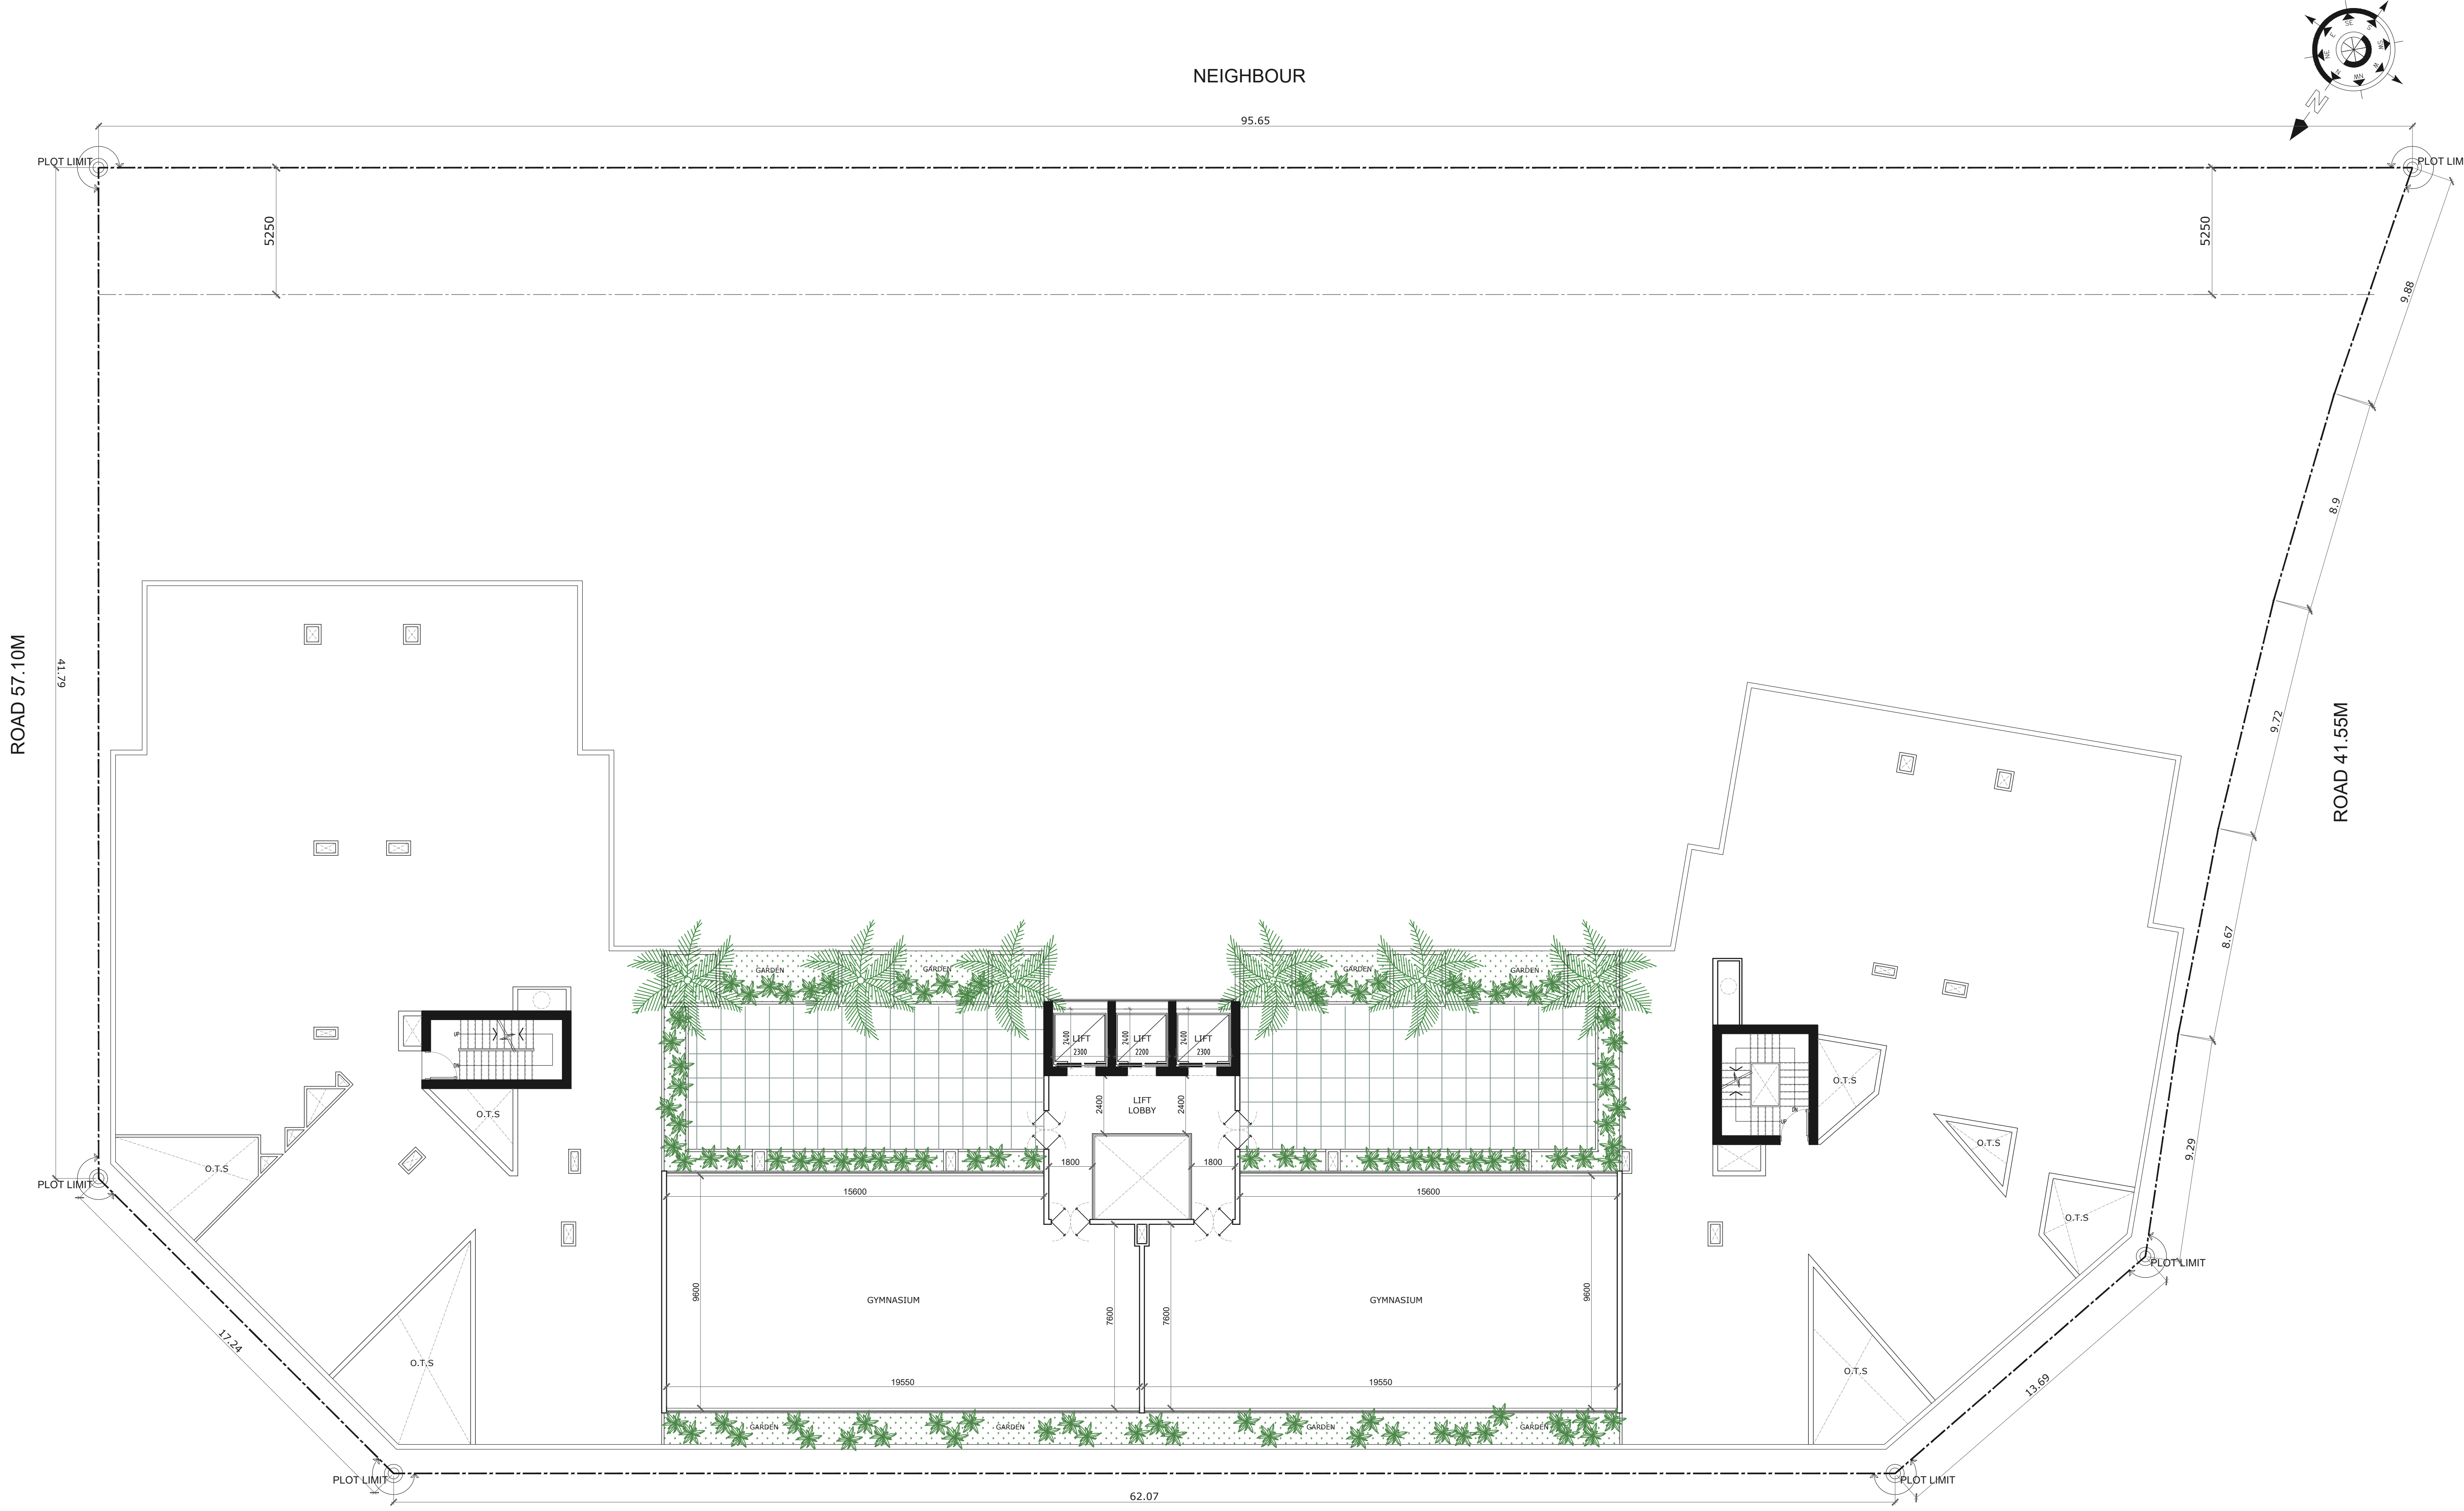

ROAD 57.10M

NEIGHBOUR

ROAD 41.55M

ROAD 36.50M

LOWER ROOF FLOOR PLAN

1