

85.65

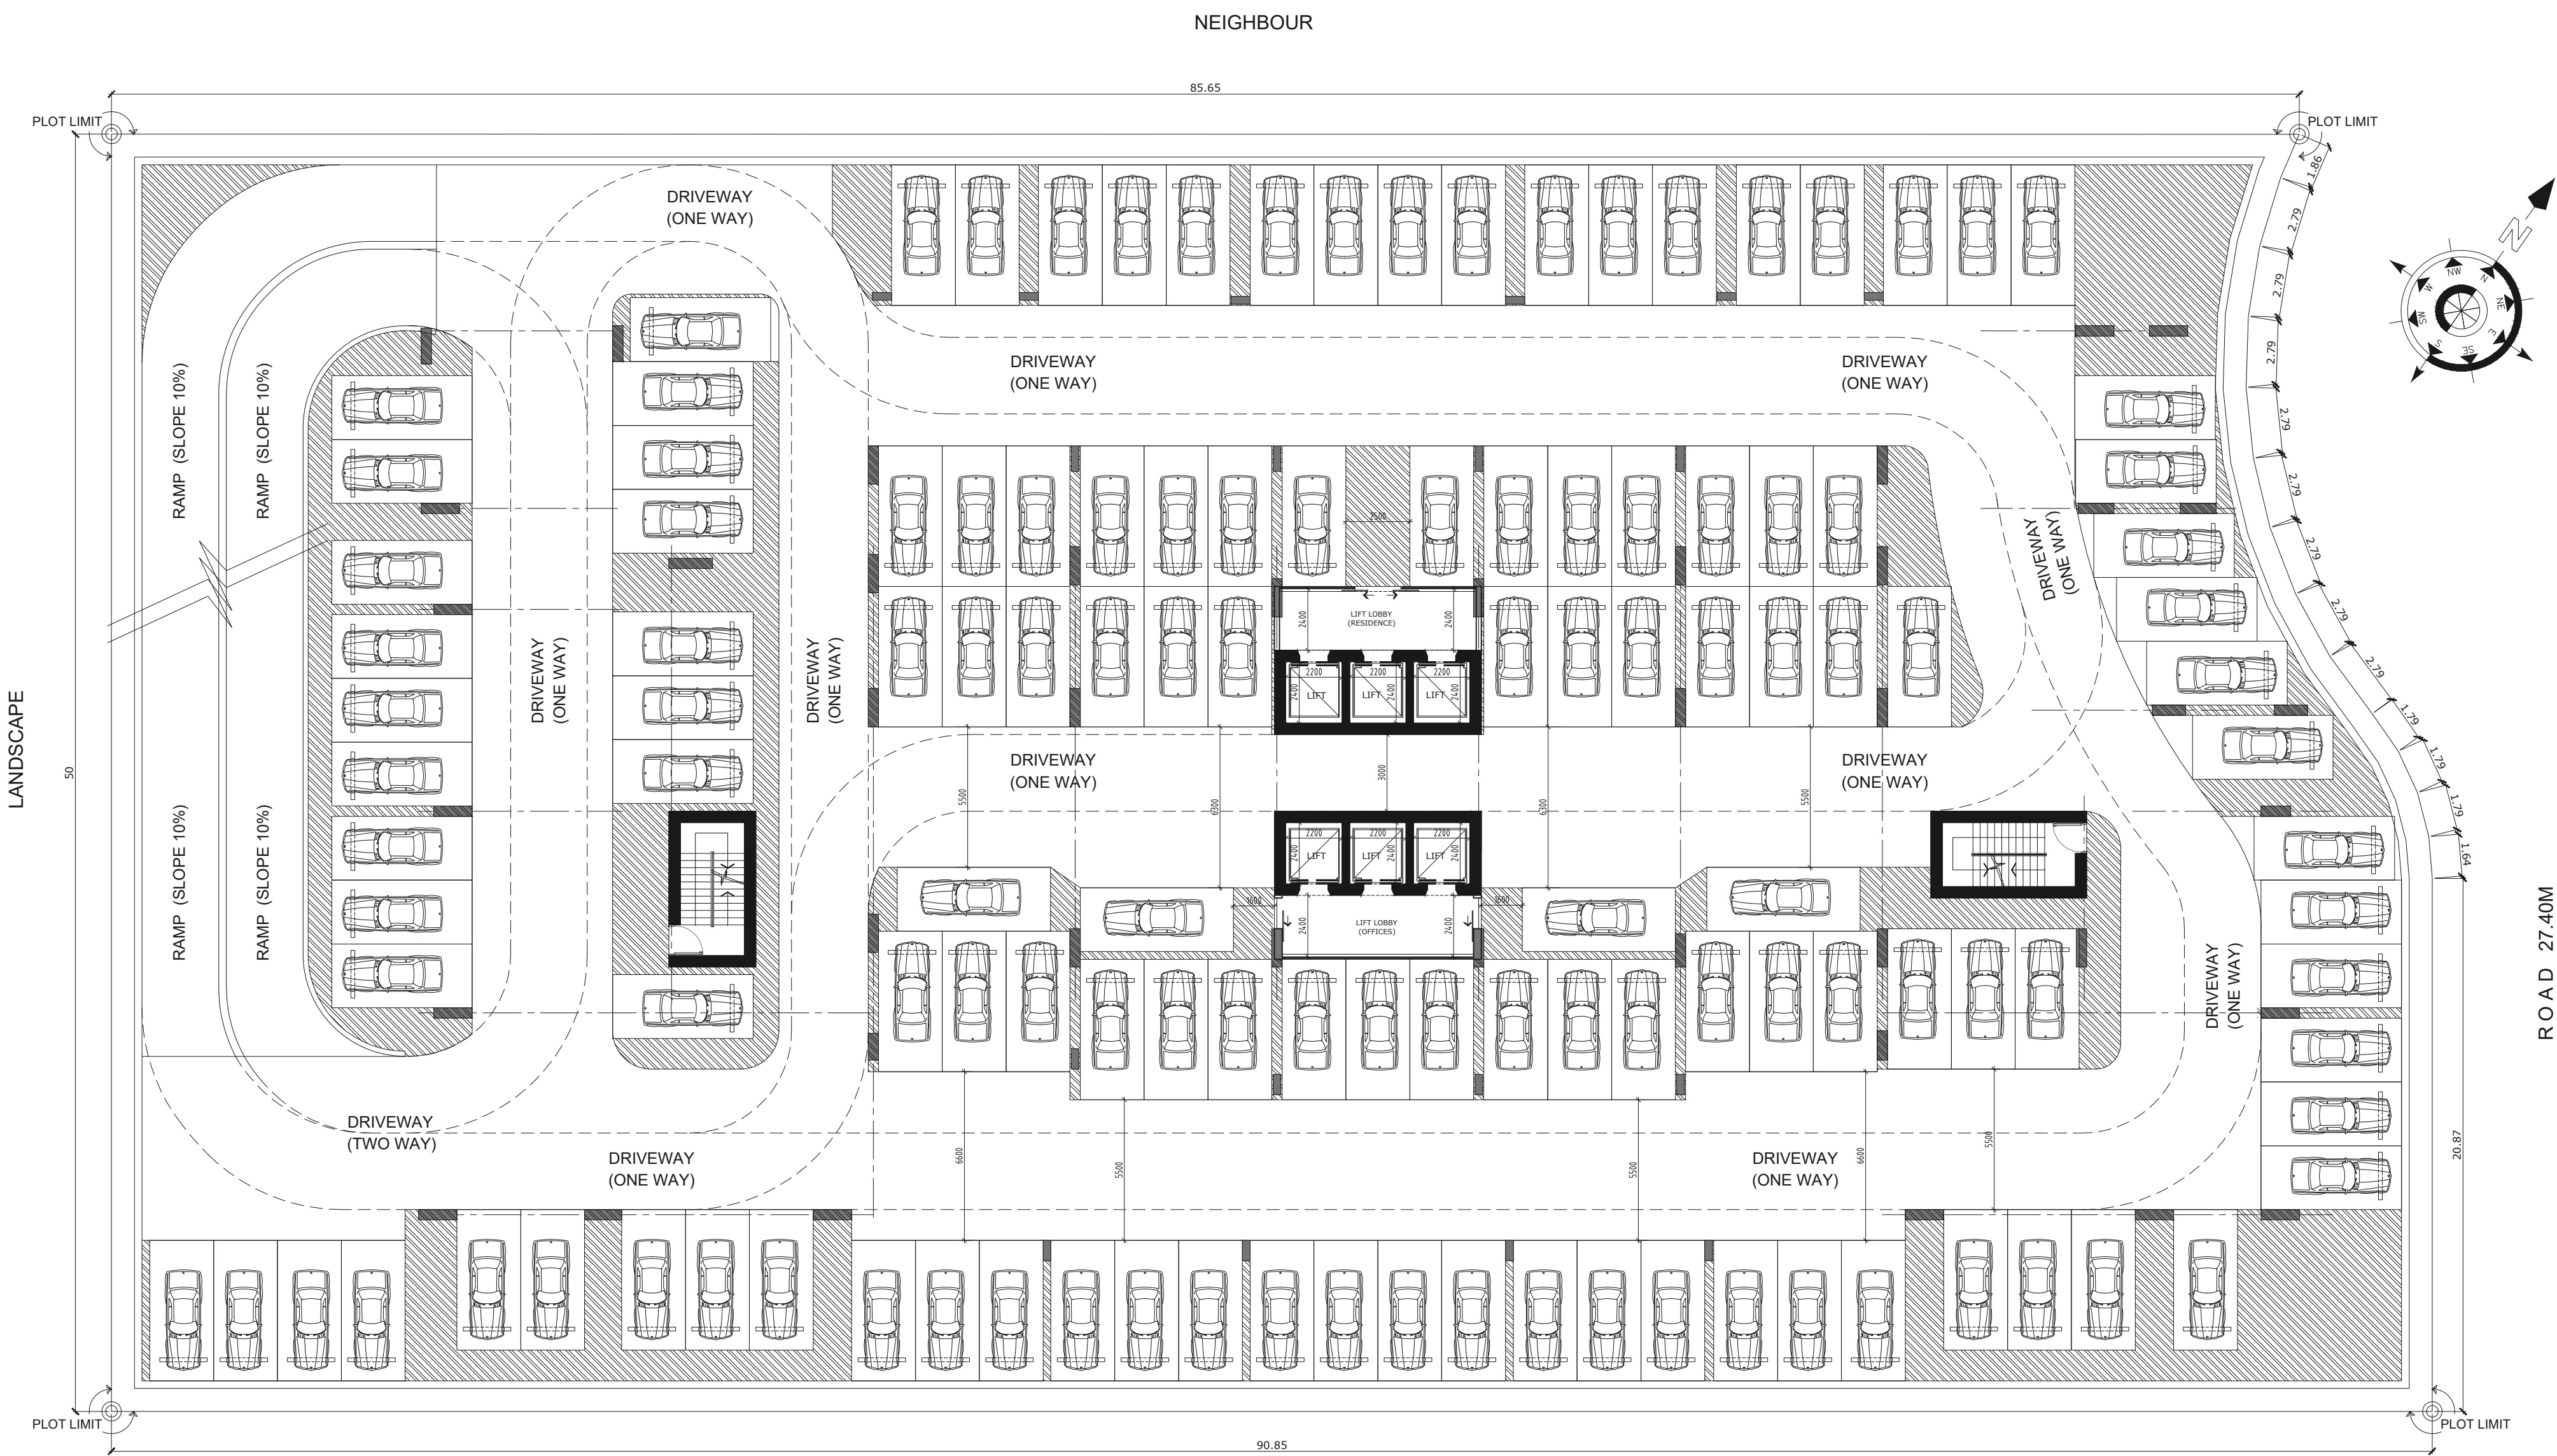

1

NO.OF PARKING - 126 NO.S



BASEMENT-1 FLOOR PLAN

1

NO.OF PARKING - 124 NO.S

85.65




1

NO.OF PARKING - 40 NO.S

85.65

5M SETBACK IS SUBJECTED TO
EXCEPTION APPROVAL

1

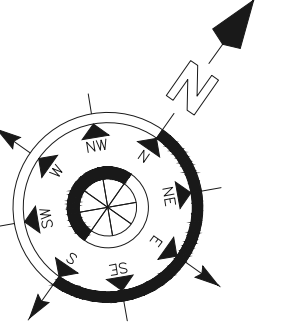

ROAD 27.40M

85.65


 PLOT LIMIT

20.87

PLOT LIMIT

90.85

1

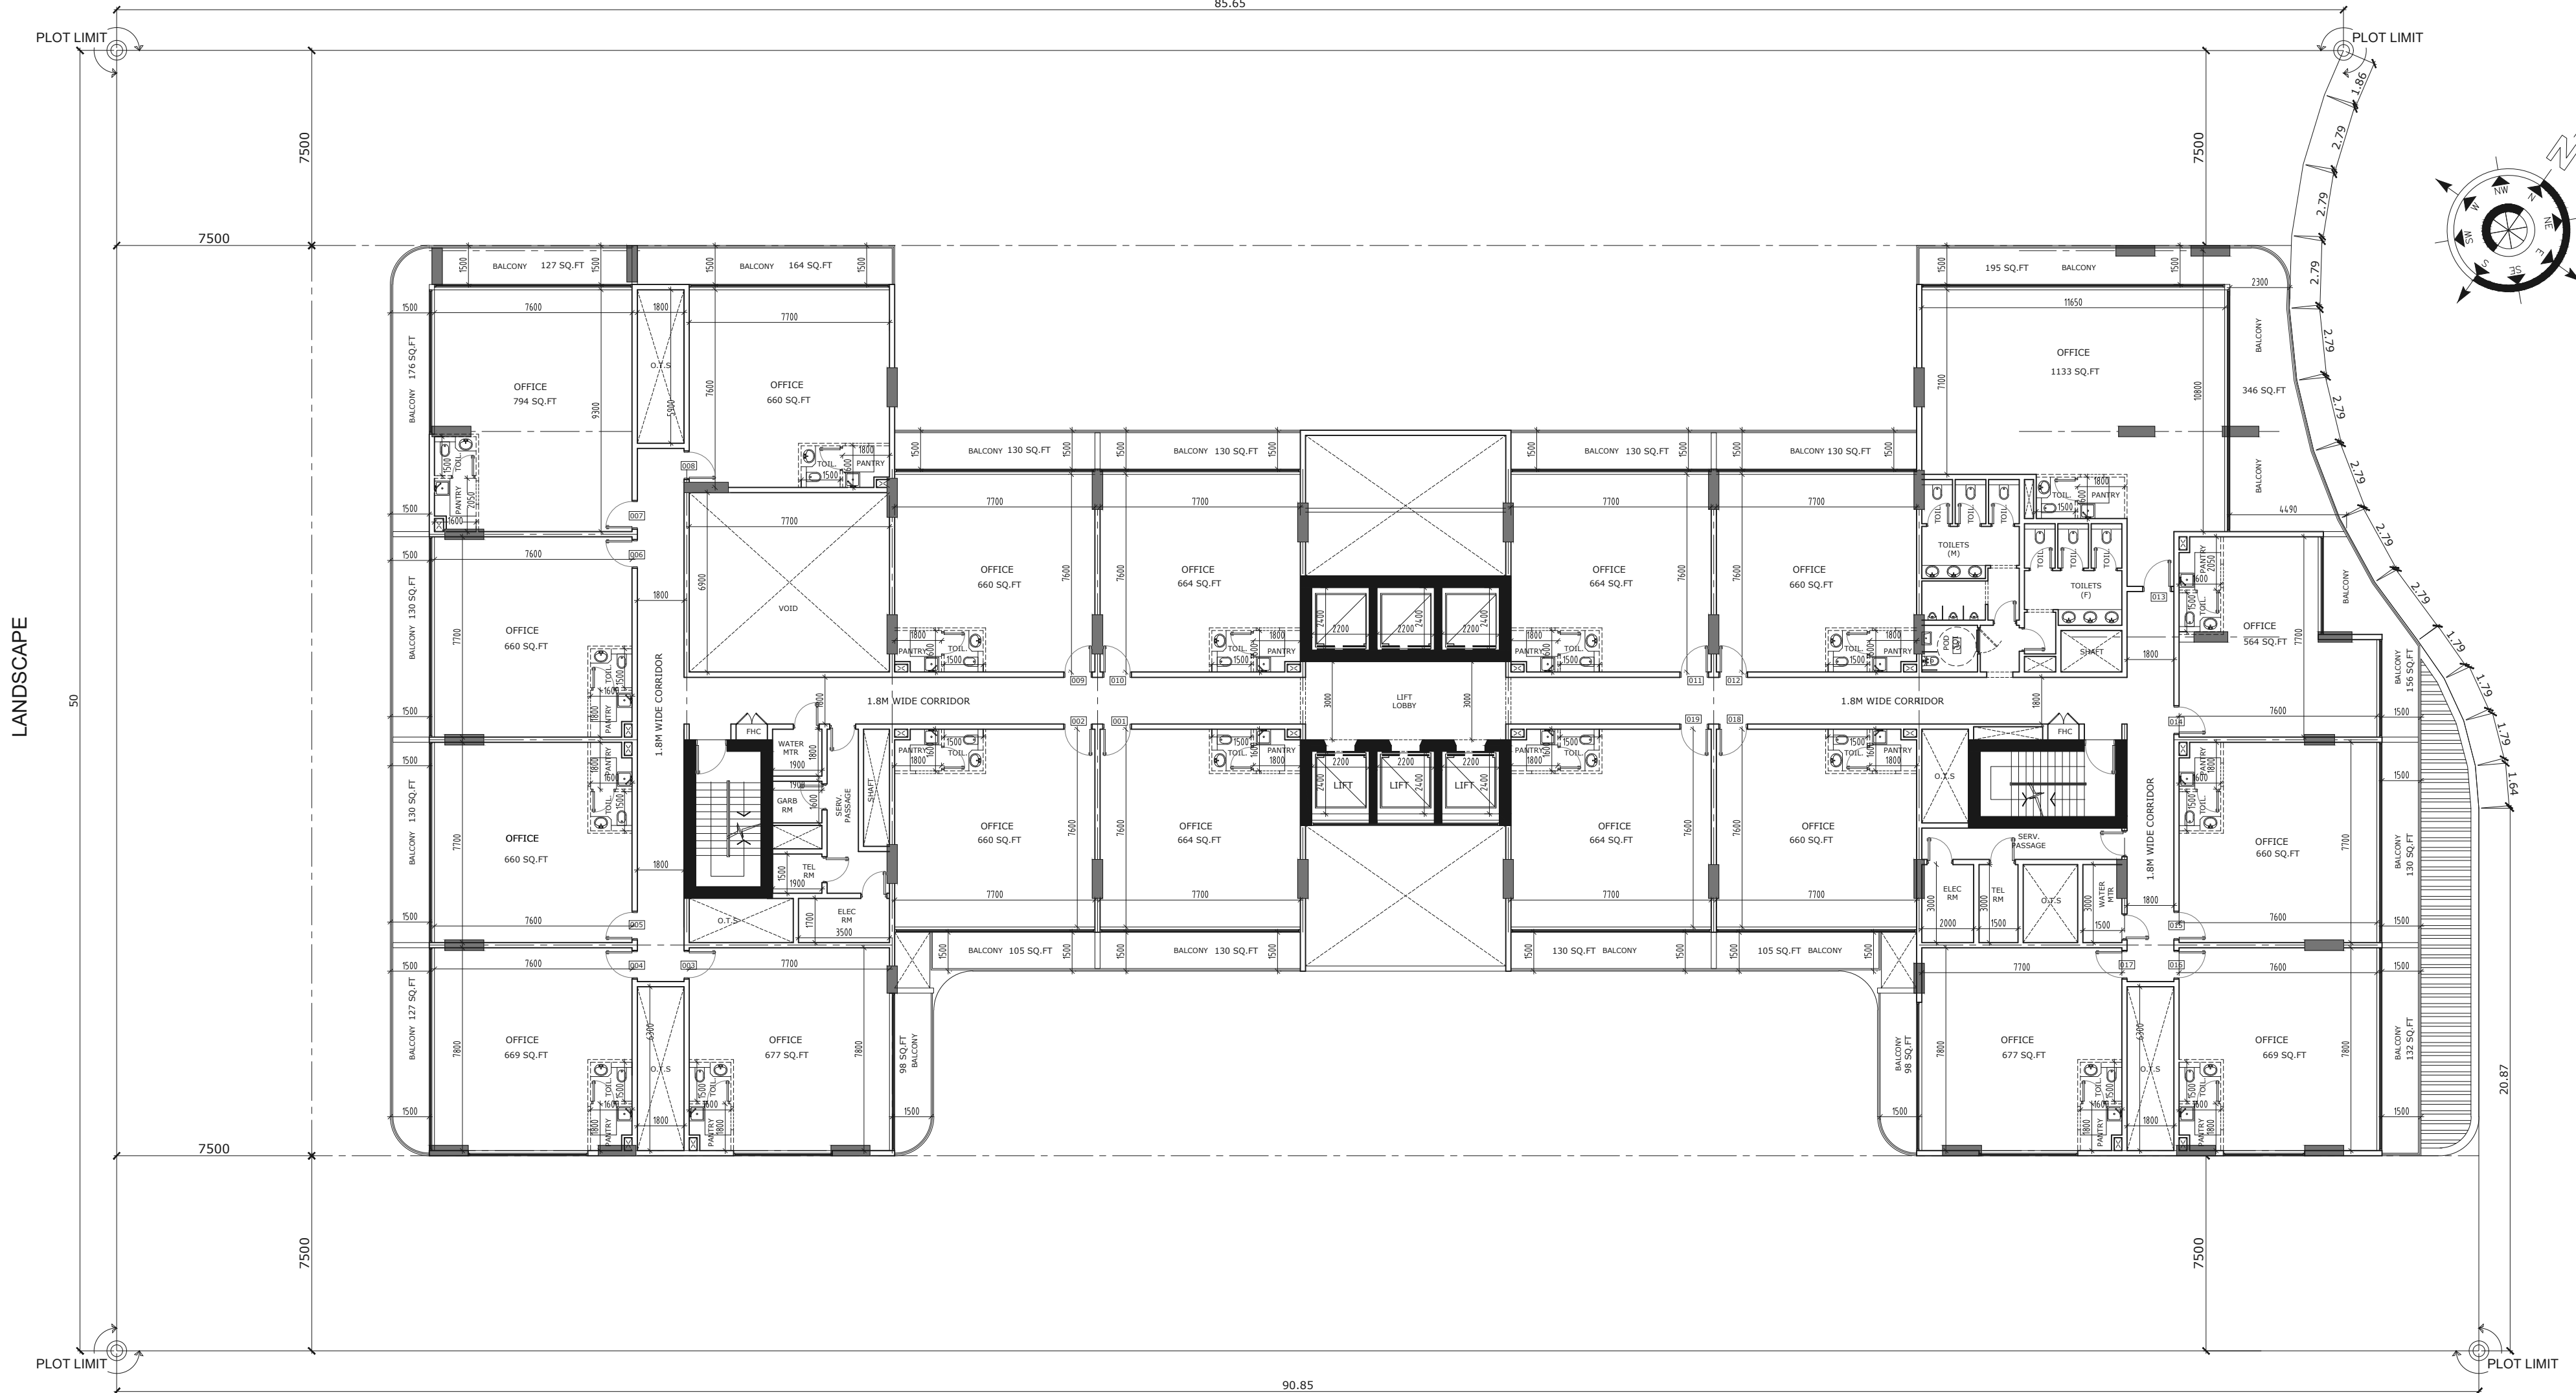

85.65

NEIGHBOUR

1

TYPE OF FLAT	NO. OF FLATS/FLR
STUDIO FLAT	23
1 BHK FLAT (WITHOUT STORE)	11 NOS.
TOTAL	34 NOS.




85.65


50

20.87

90.85

1

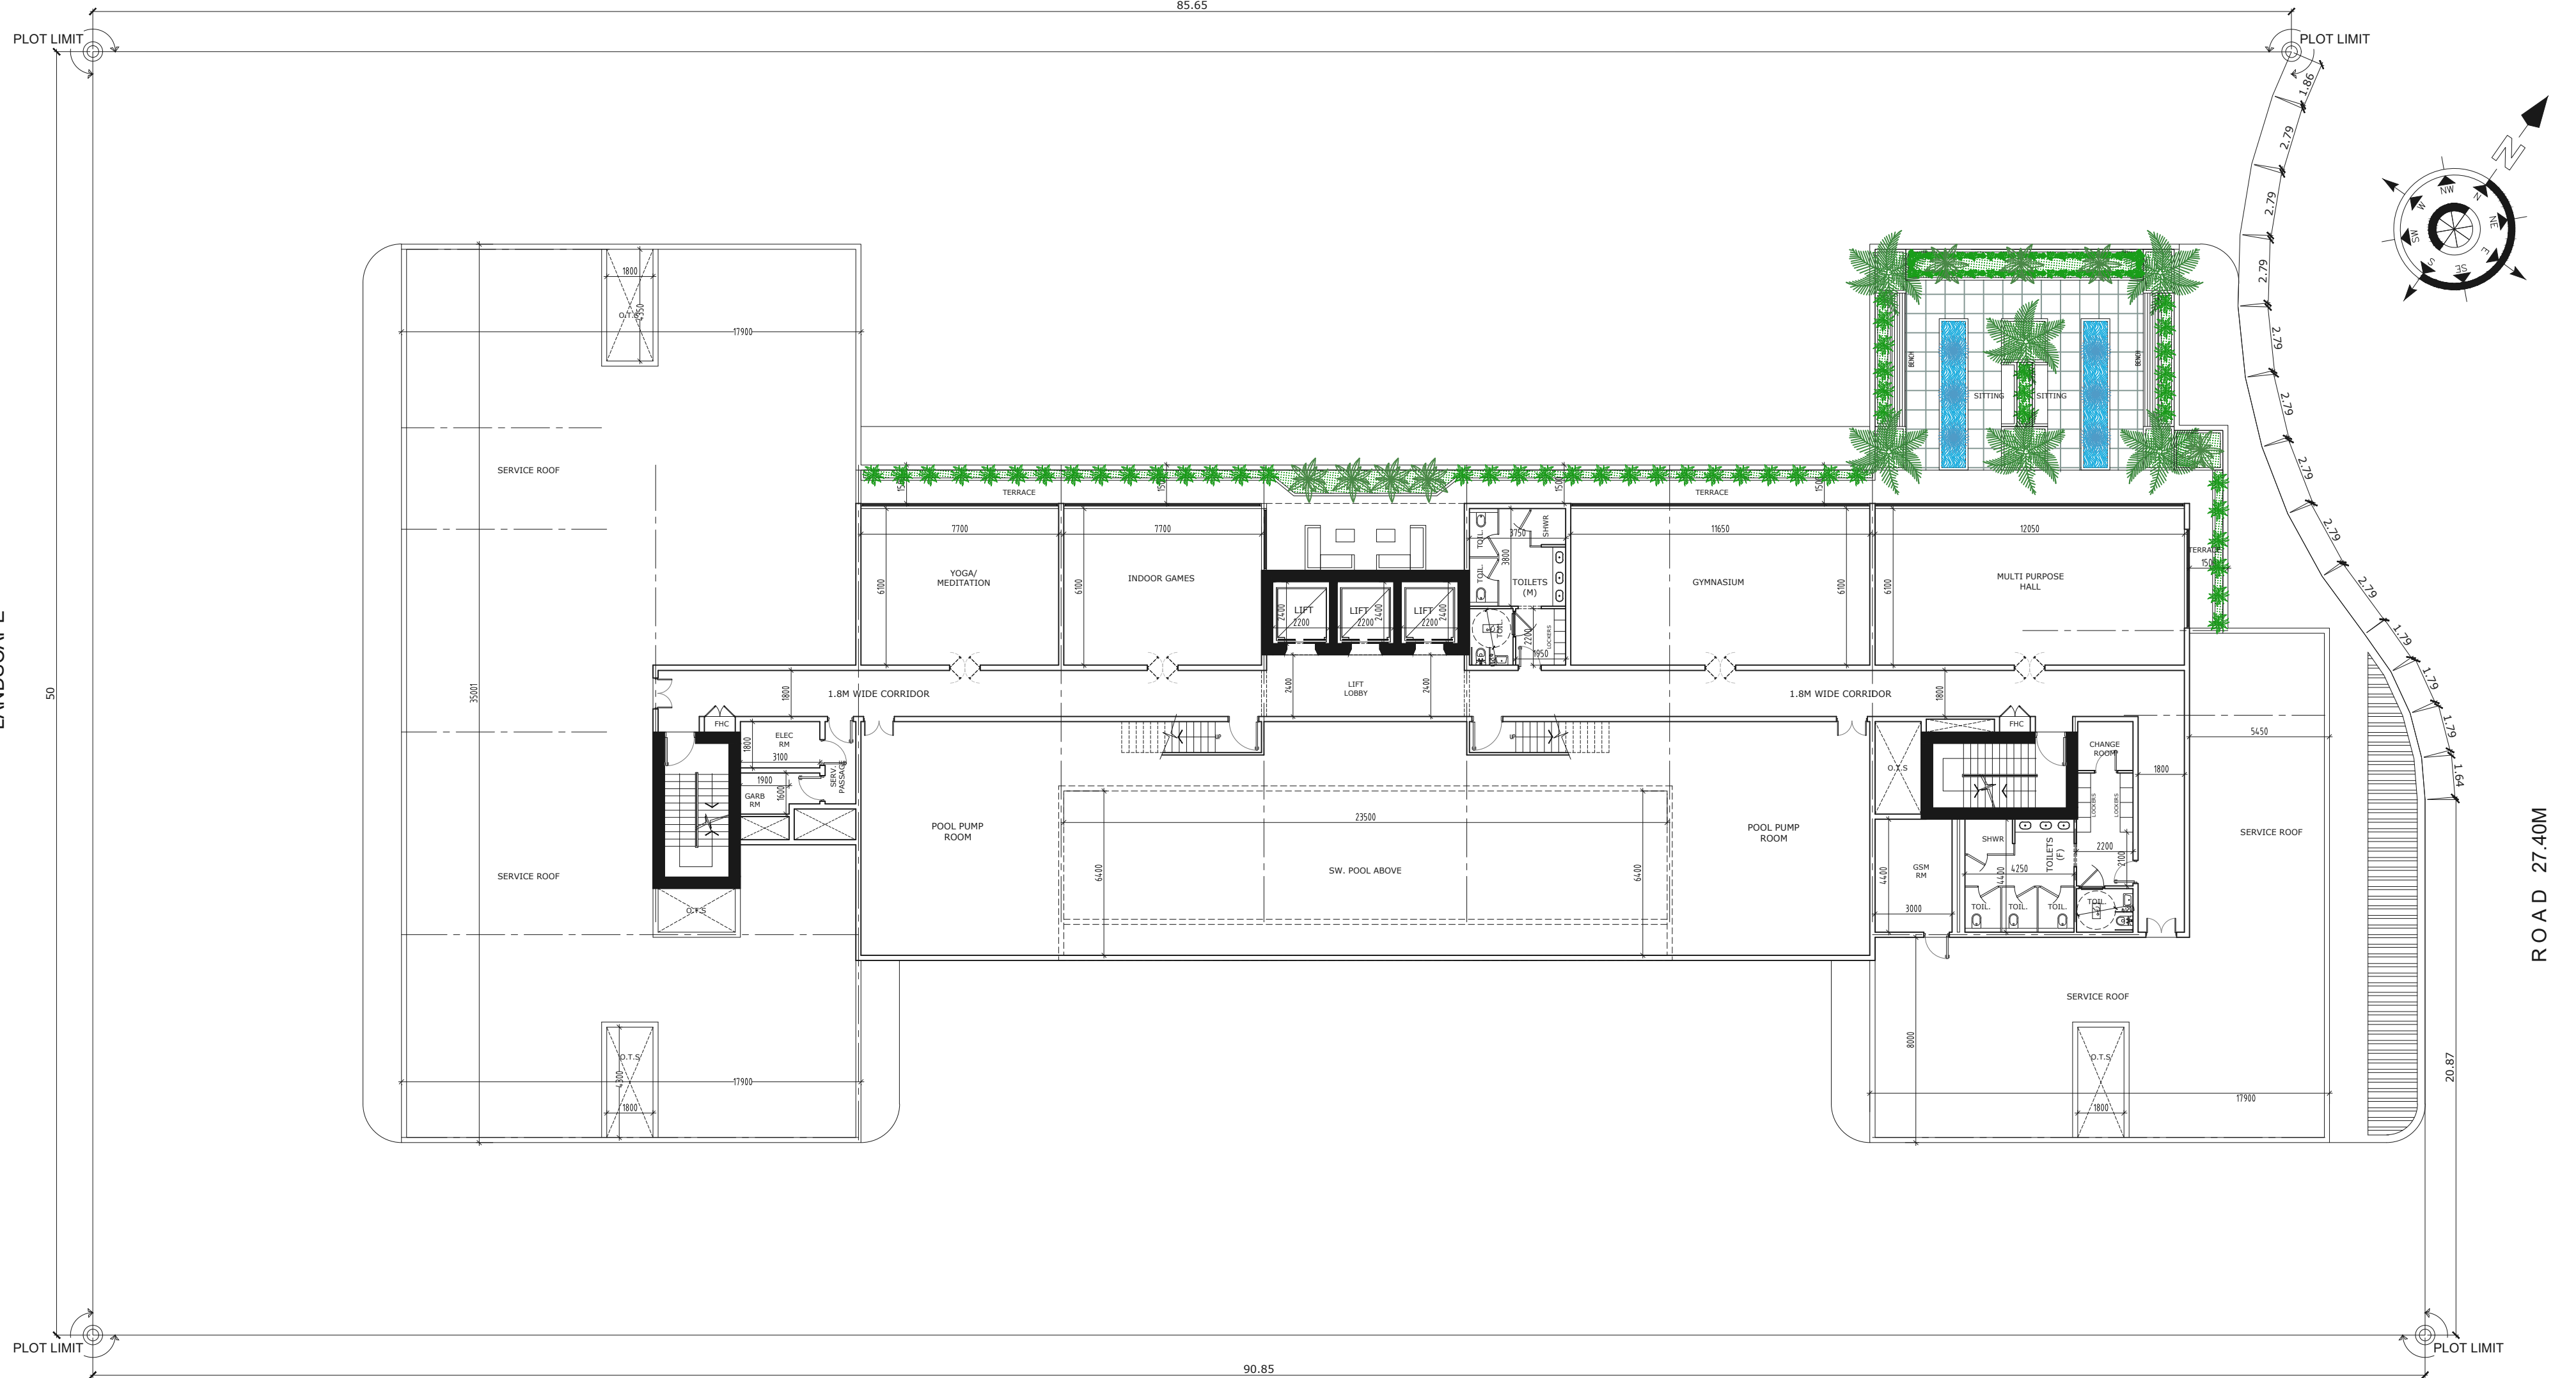

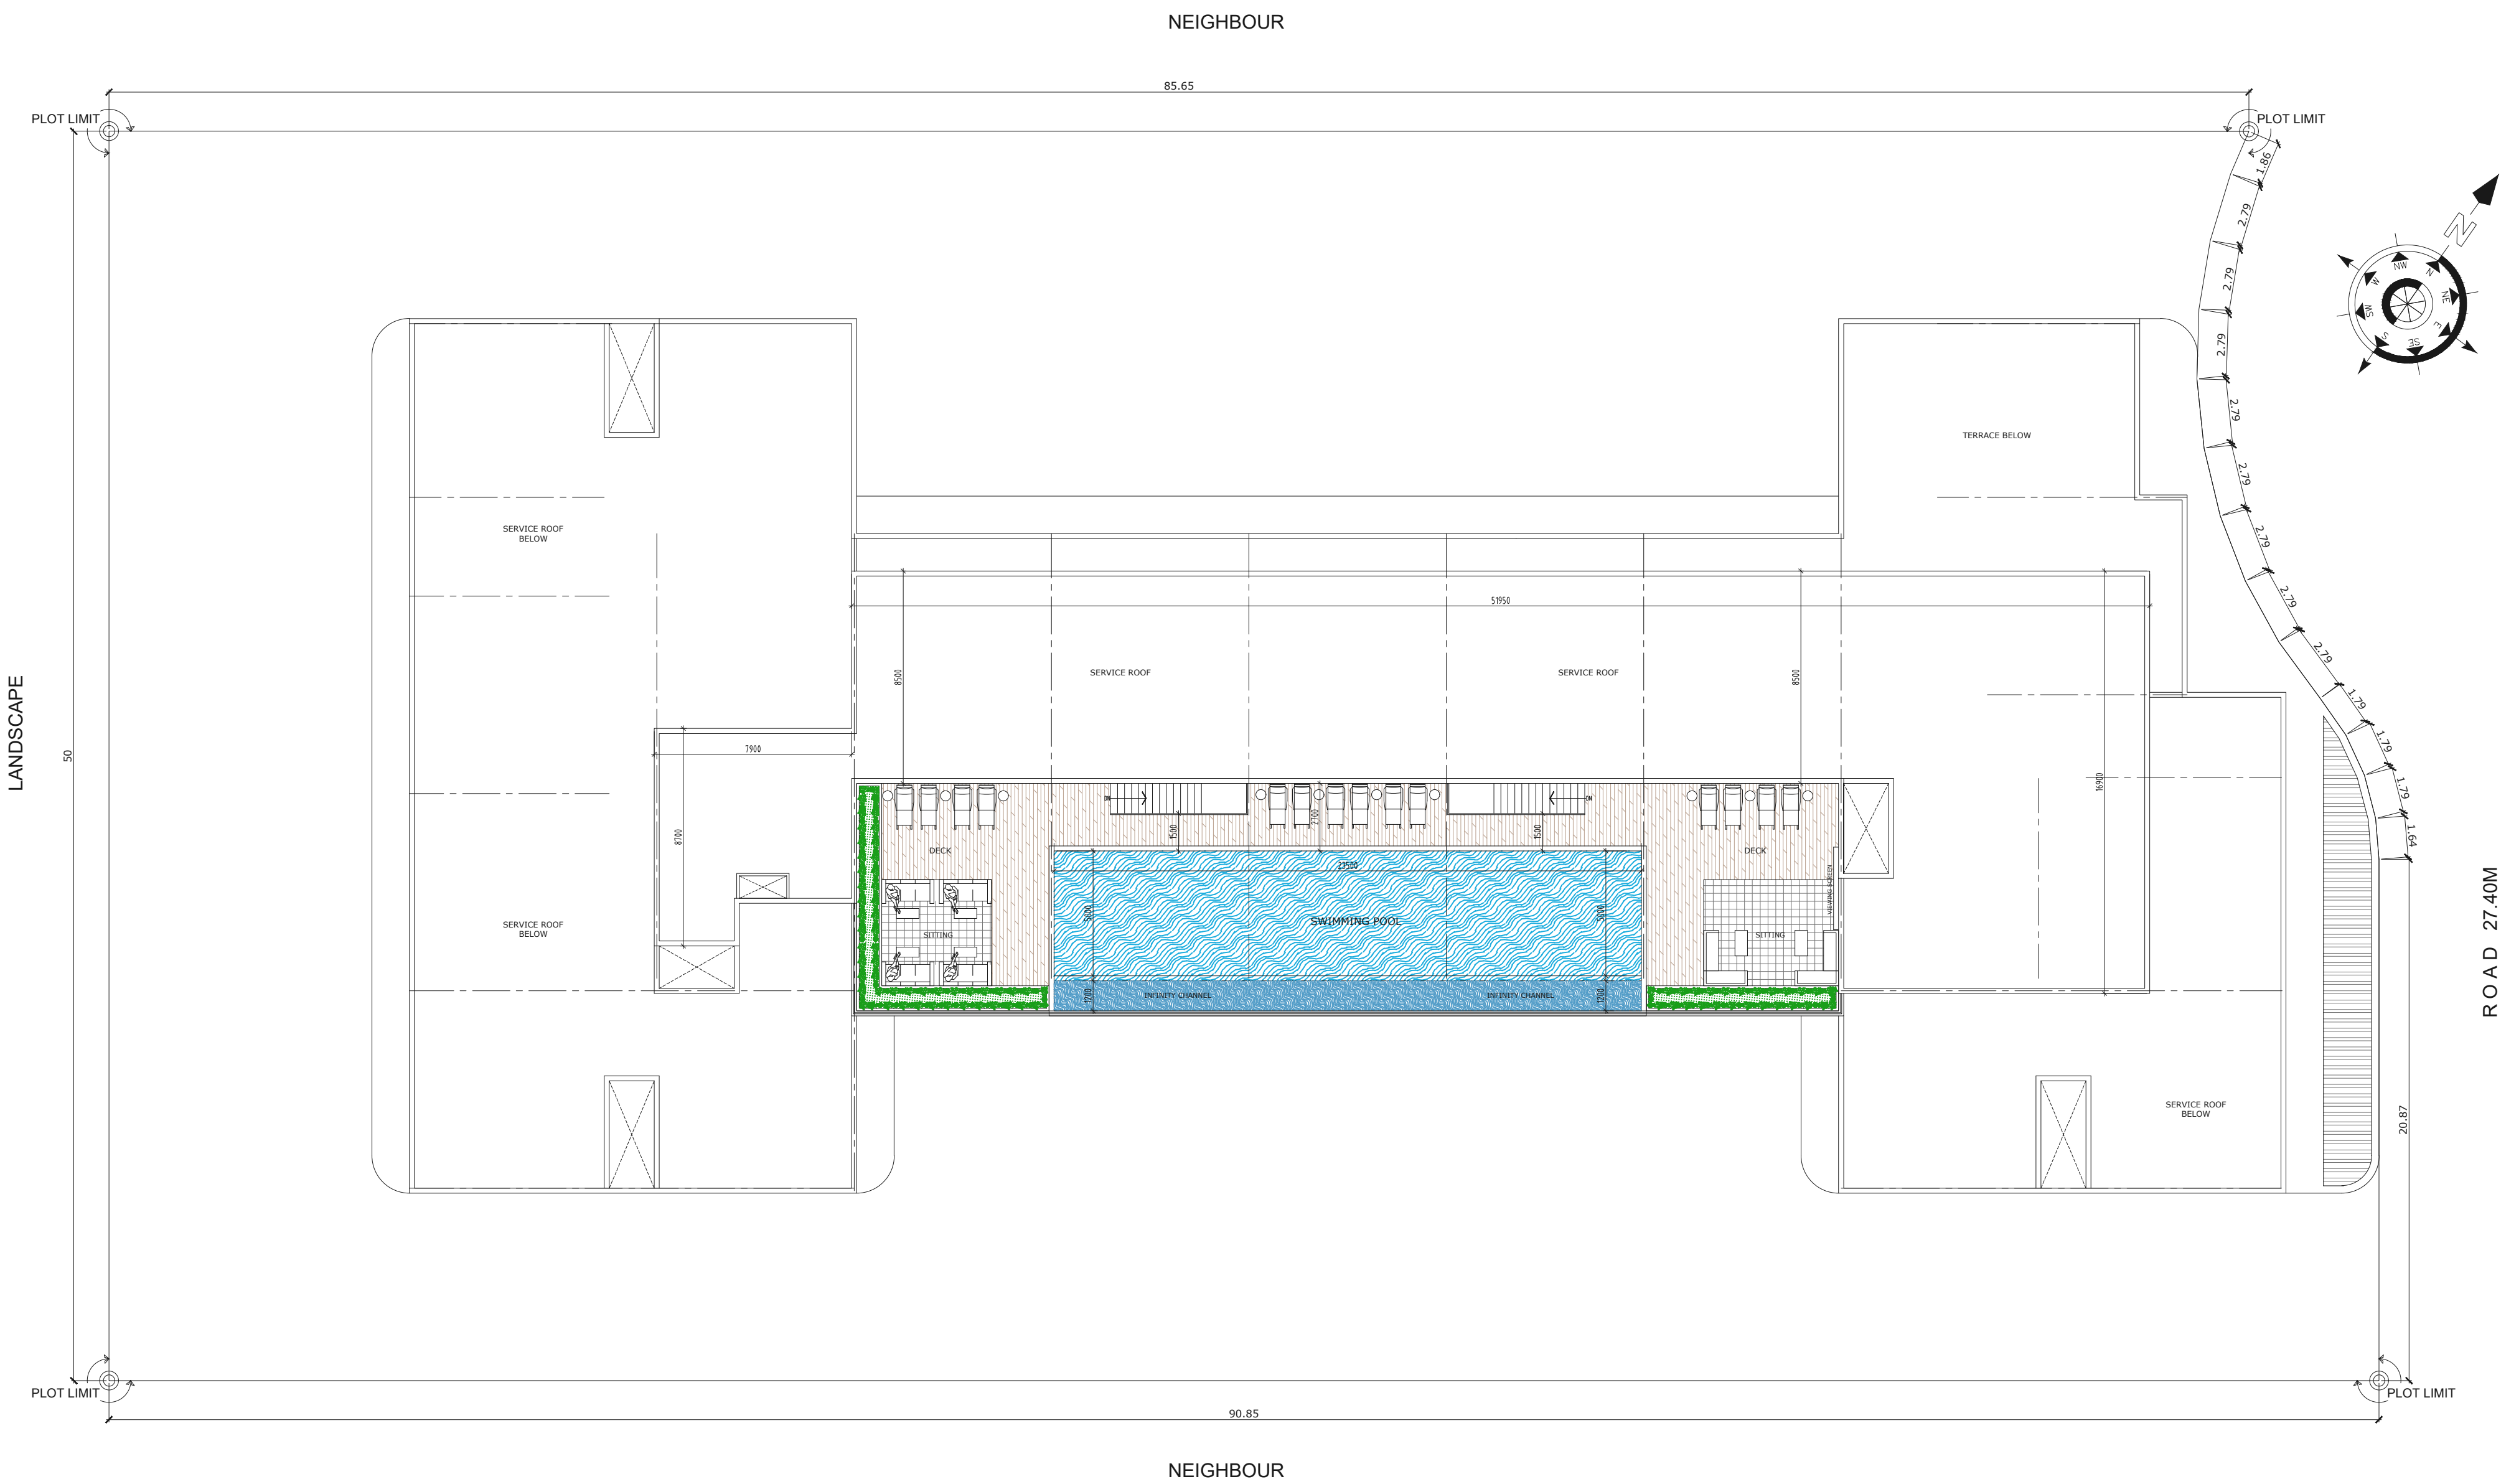

UPPER ROOF PLAN